
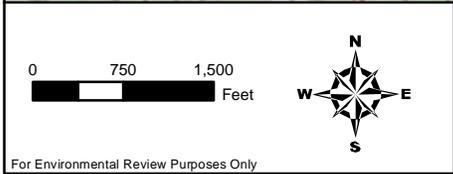


**APPENDIX B**

FACILITY LOCATION MAPS

(Part 2 of 2)


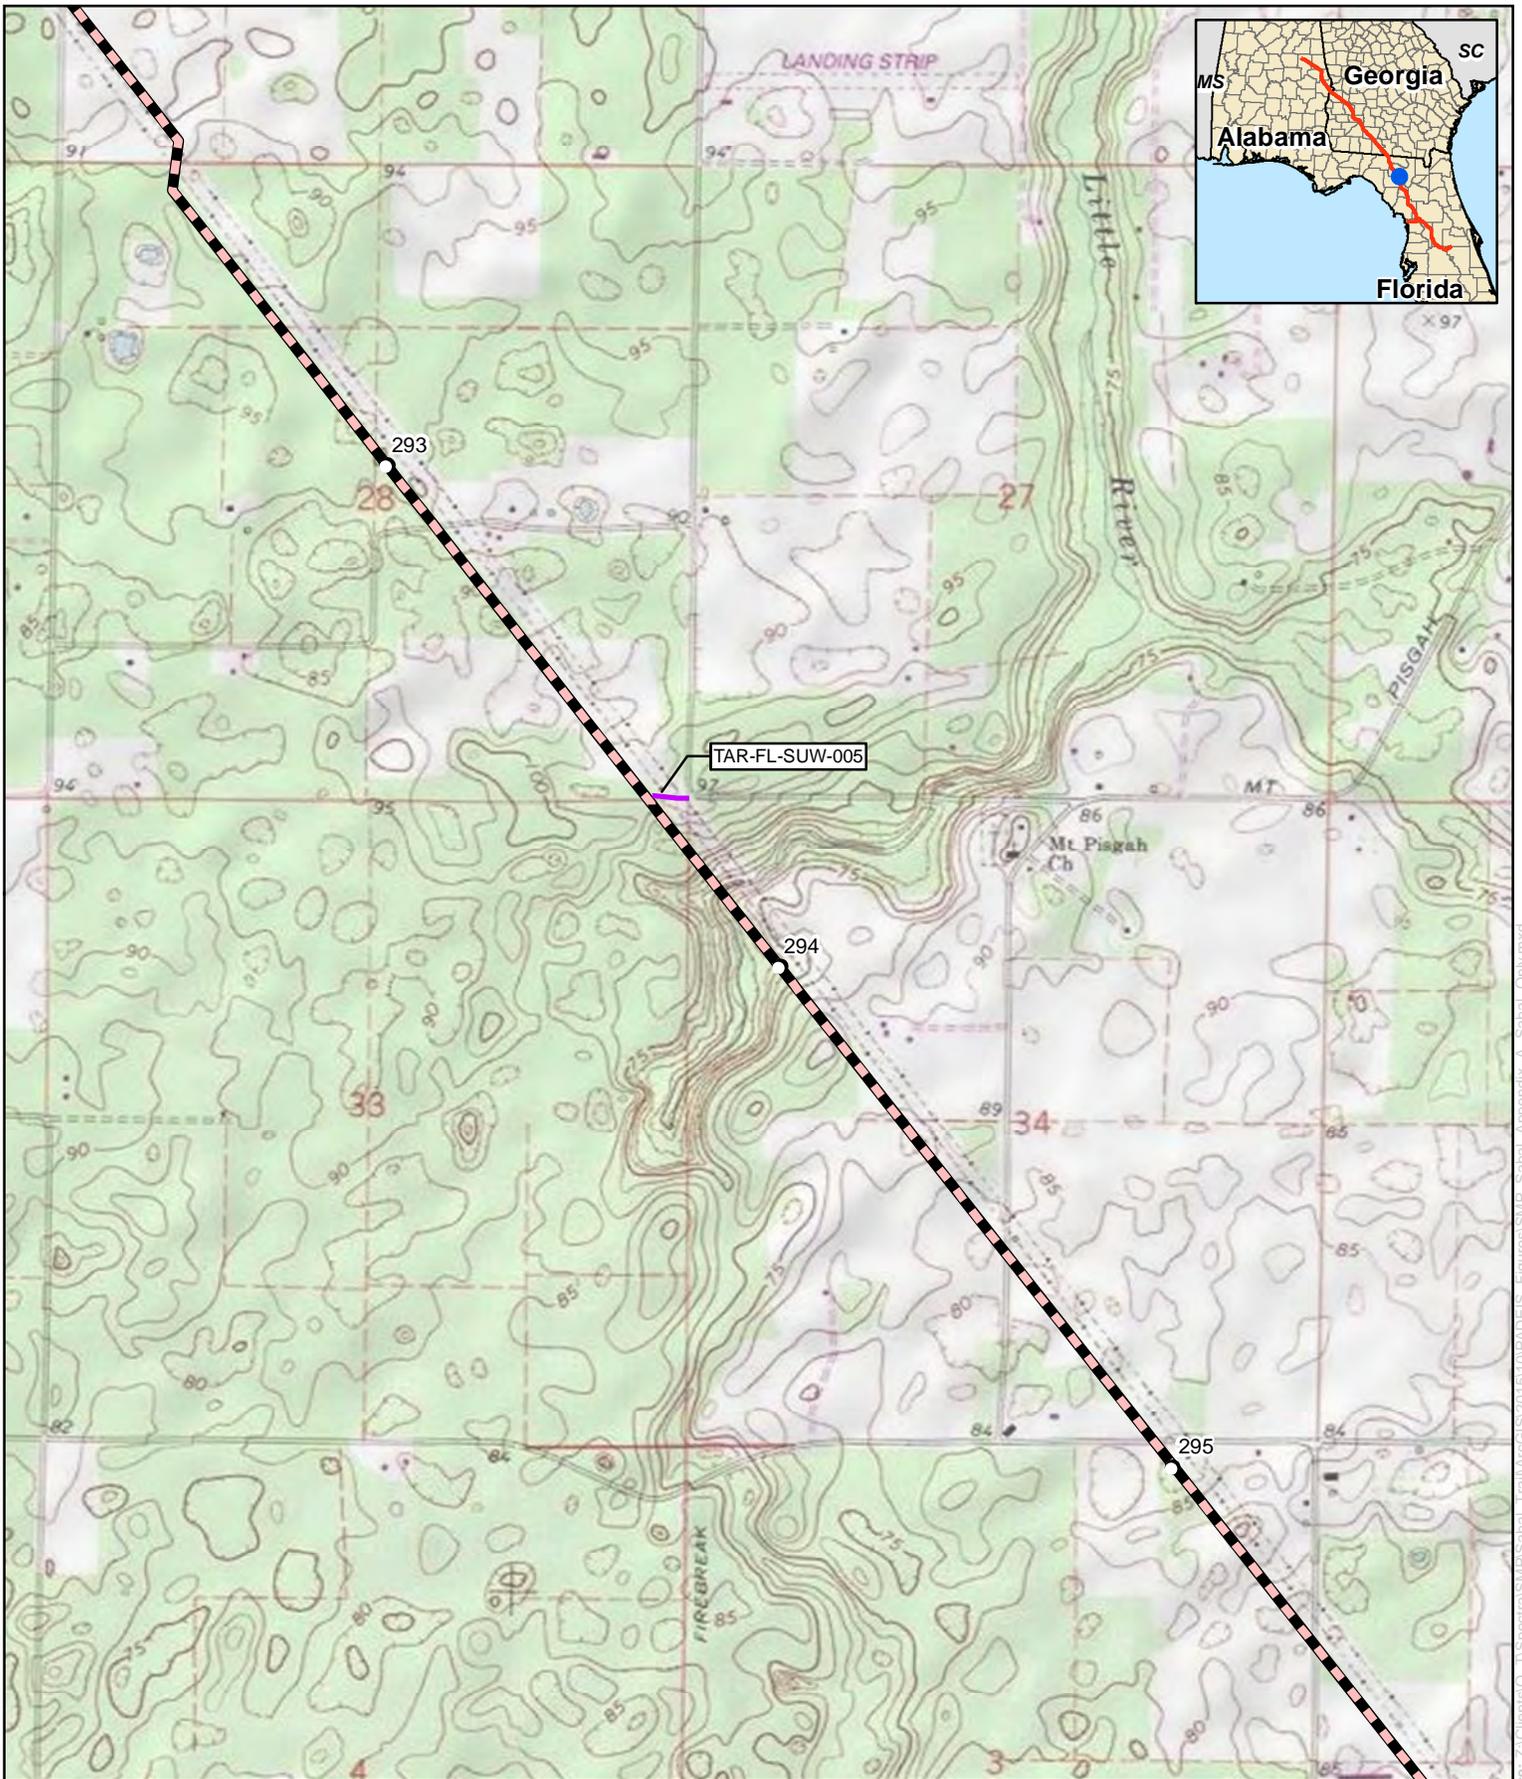


**Appendix B**  
**Sabal Trail Project**  
**Sabal Trail Main Line**  
**Suwannee County, Florida**

- |   |  |
|---|--|
| Proposed Pipeline                                 | Proposed Meter and Regulating Station              |
| Proposed Main Line Valve or Pig Launcher/Receiver | Proposed New/Modified Compressor Station           |
| Proposed Access Road                              | Proposed Contractor Yard/Storage Yard/Staging Area |

For Environmental Review Purposes Only

Date: (11/17/2015) Source: Z:\Clients\O...T\Spectra\SMIP\Sabal\_Trail\ArcGIS\201510\PADEIS\_Figures\SMIP\_Sabal\_Appendix\_A\_Sabal\_Only.mxd

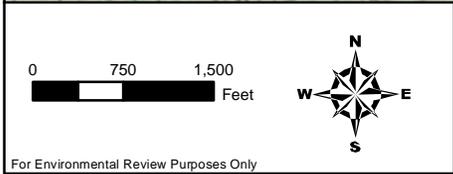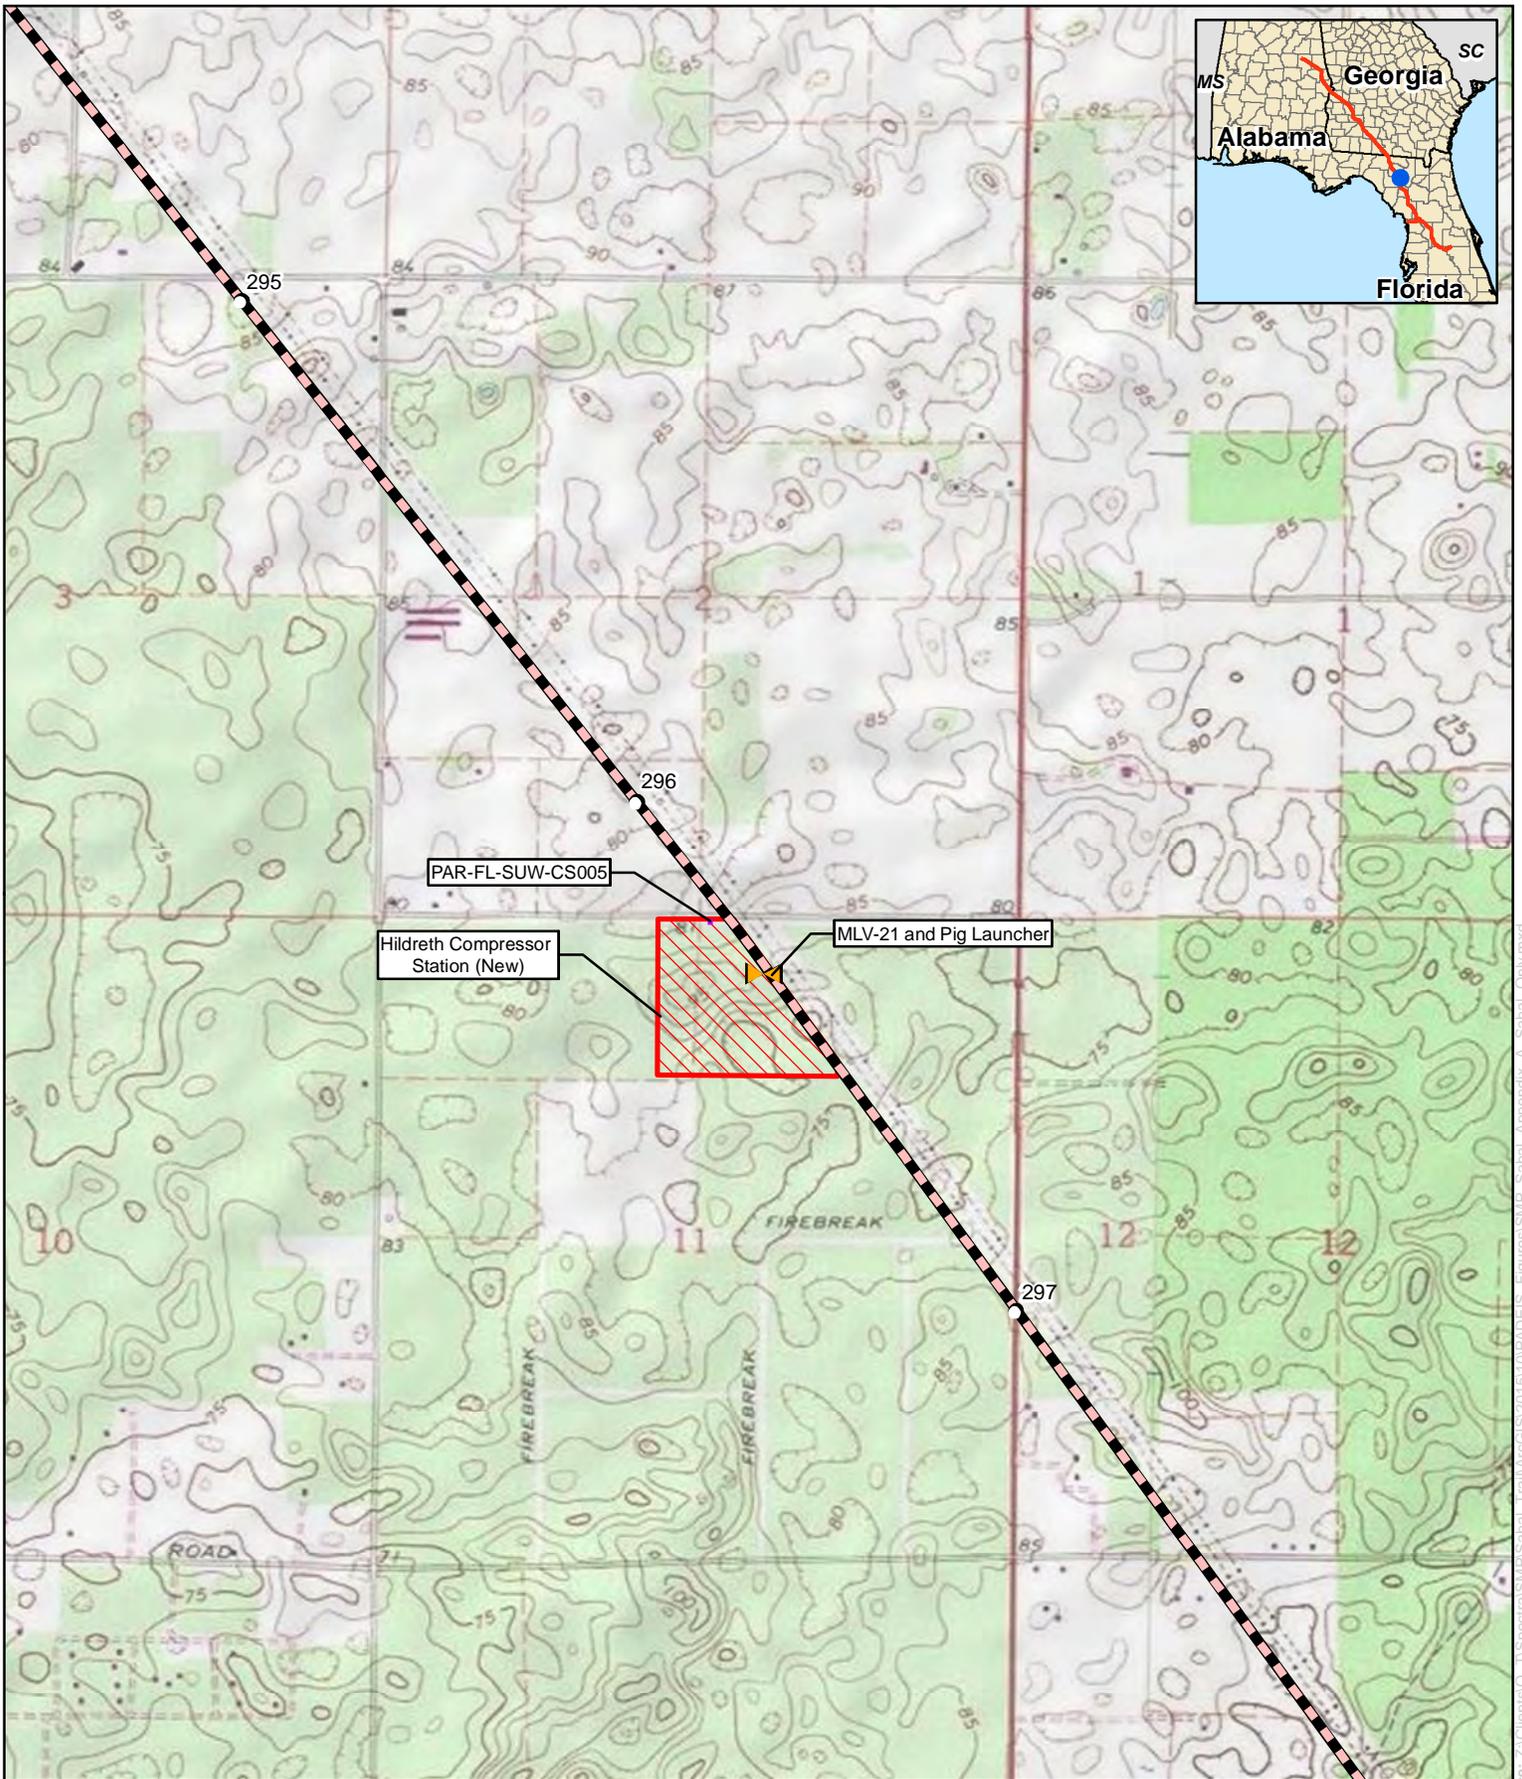


**Appendix B**  
**Sabal Trail Project**  
**Sabal Trail Main Line**  
**Suwannee County, Florida**

- |   |  |
|---|--|
| Proposed Pipeline                                 | Proposed Meter and Regulating Station              |
| Proposed Main Line Valve or Pig Launcher/Receiver | Proposed New/Modified Compressor Station           |
| Proposed Access Road                              | Proposed Contractor Yard/Storage Yard/Staging Area |

For Environmental Review Purposes Only

Date: 1/17/2015 Source: Z:\Clients\0...Spectral\SMP\Sabal\_Train\ArcGIS\201510\PADEIS\_Figures\SMP\_Sabal\_Appendix\_A\_Sabal\_Only.mxd

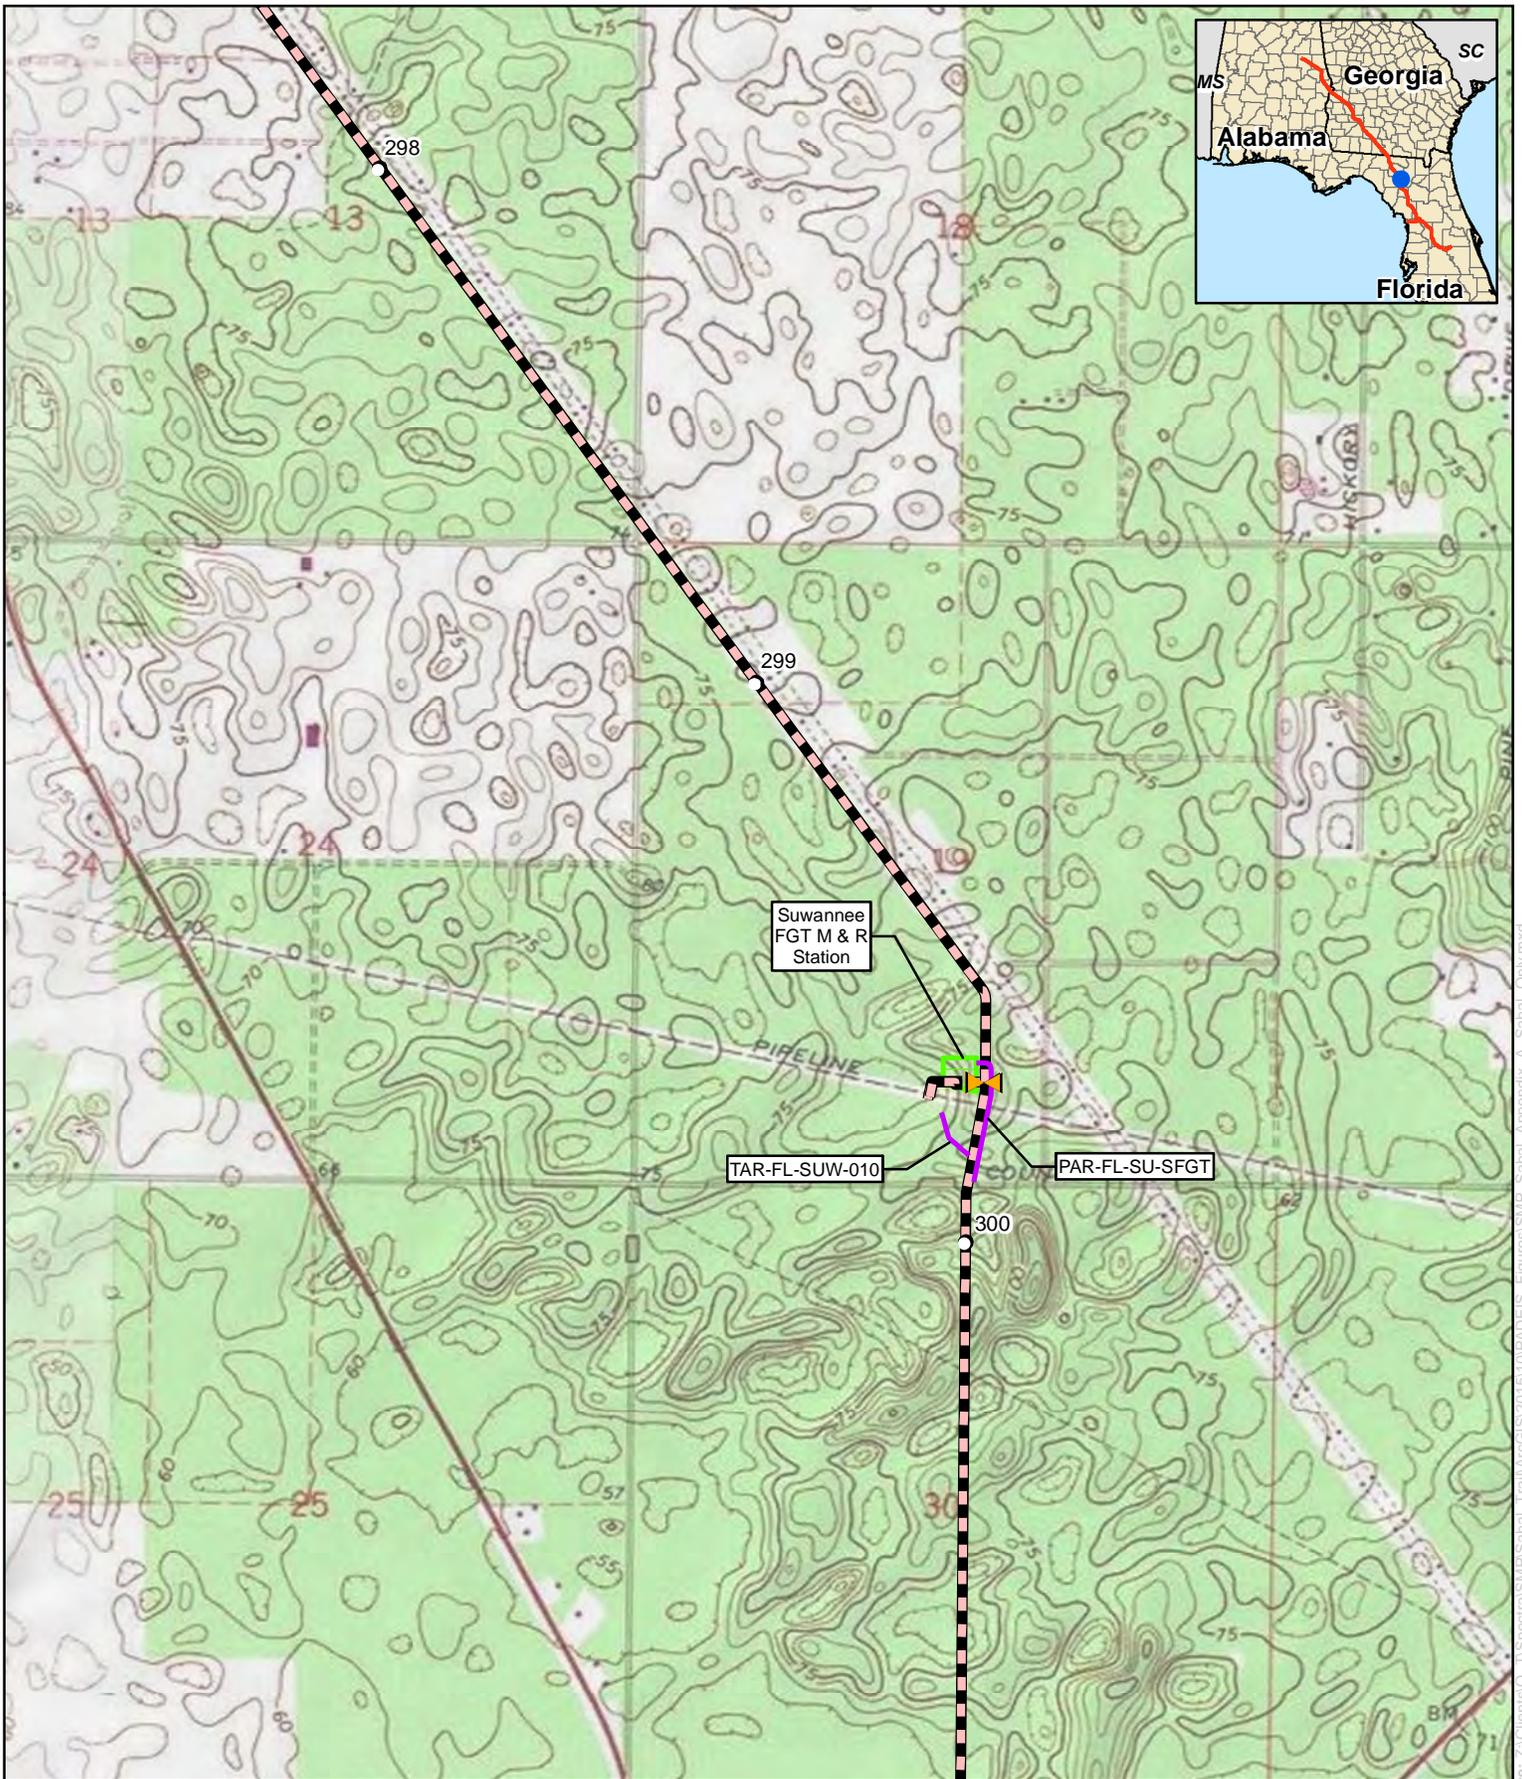


**Appendix B**  
**Sabal Trail Project**  
**Sabal Trail Main Line**  
**Suwannee County, Florida**

- |   |  |
|---|--|
| Proposed Pipeline                                 | Proposed Meter and Regulating Station              |
| Proposed Main Line Valve or Pig Launcher/Receiver | Proposed New/Modified Compressor Station           |
| Proposed Access Road                              | Proposed Contractor Yard/Storage Yard/Staging Area |


For Environmental Review Purposes Only

Date: 1/17/2015 Source: Z:\Clients\0...Spectral\SMP\Sabal\_Trail\ArcGIS\201510\PADEIS\_Figures\SMP\_Sabal\_Appendix\_A\_Sabal\_Only.mxd

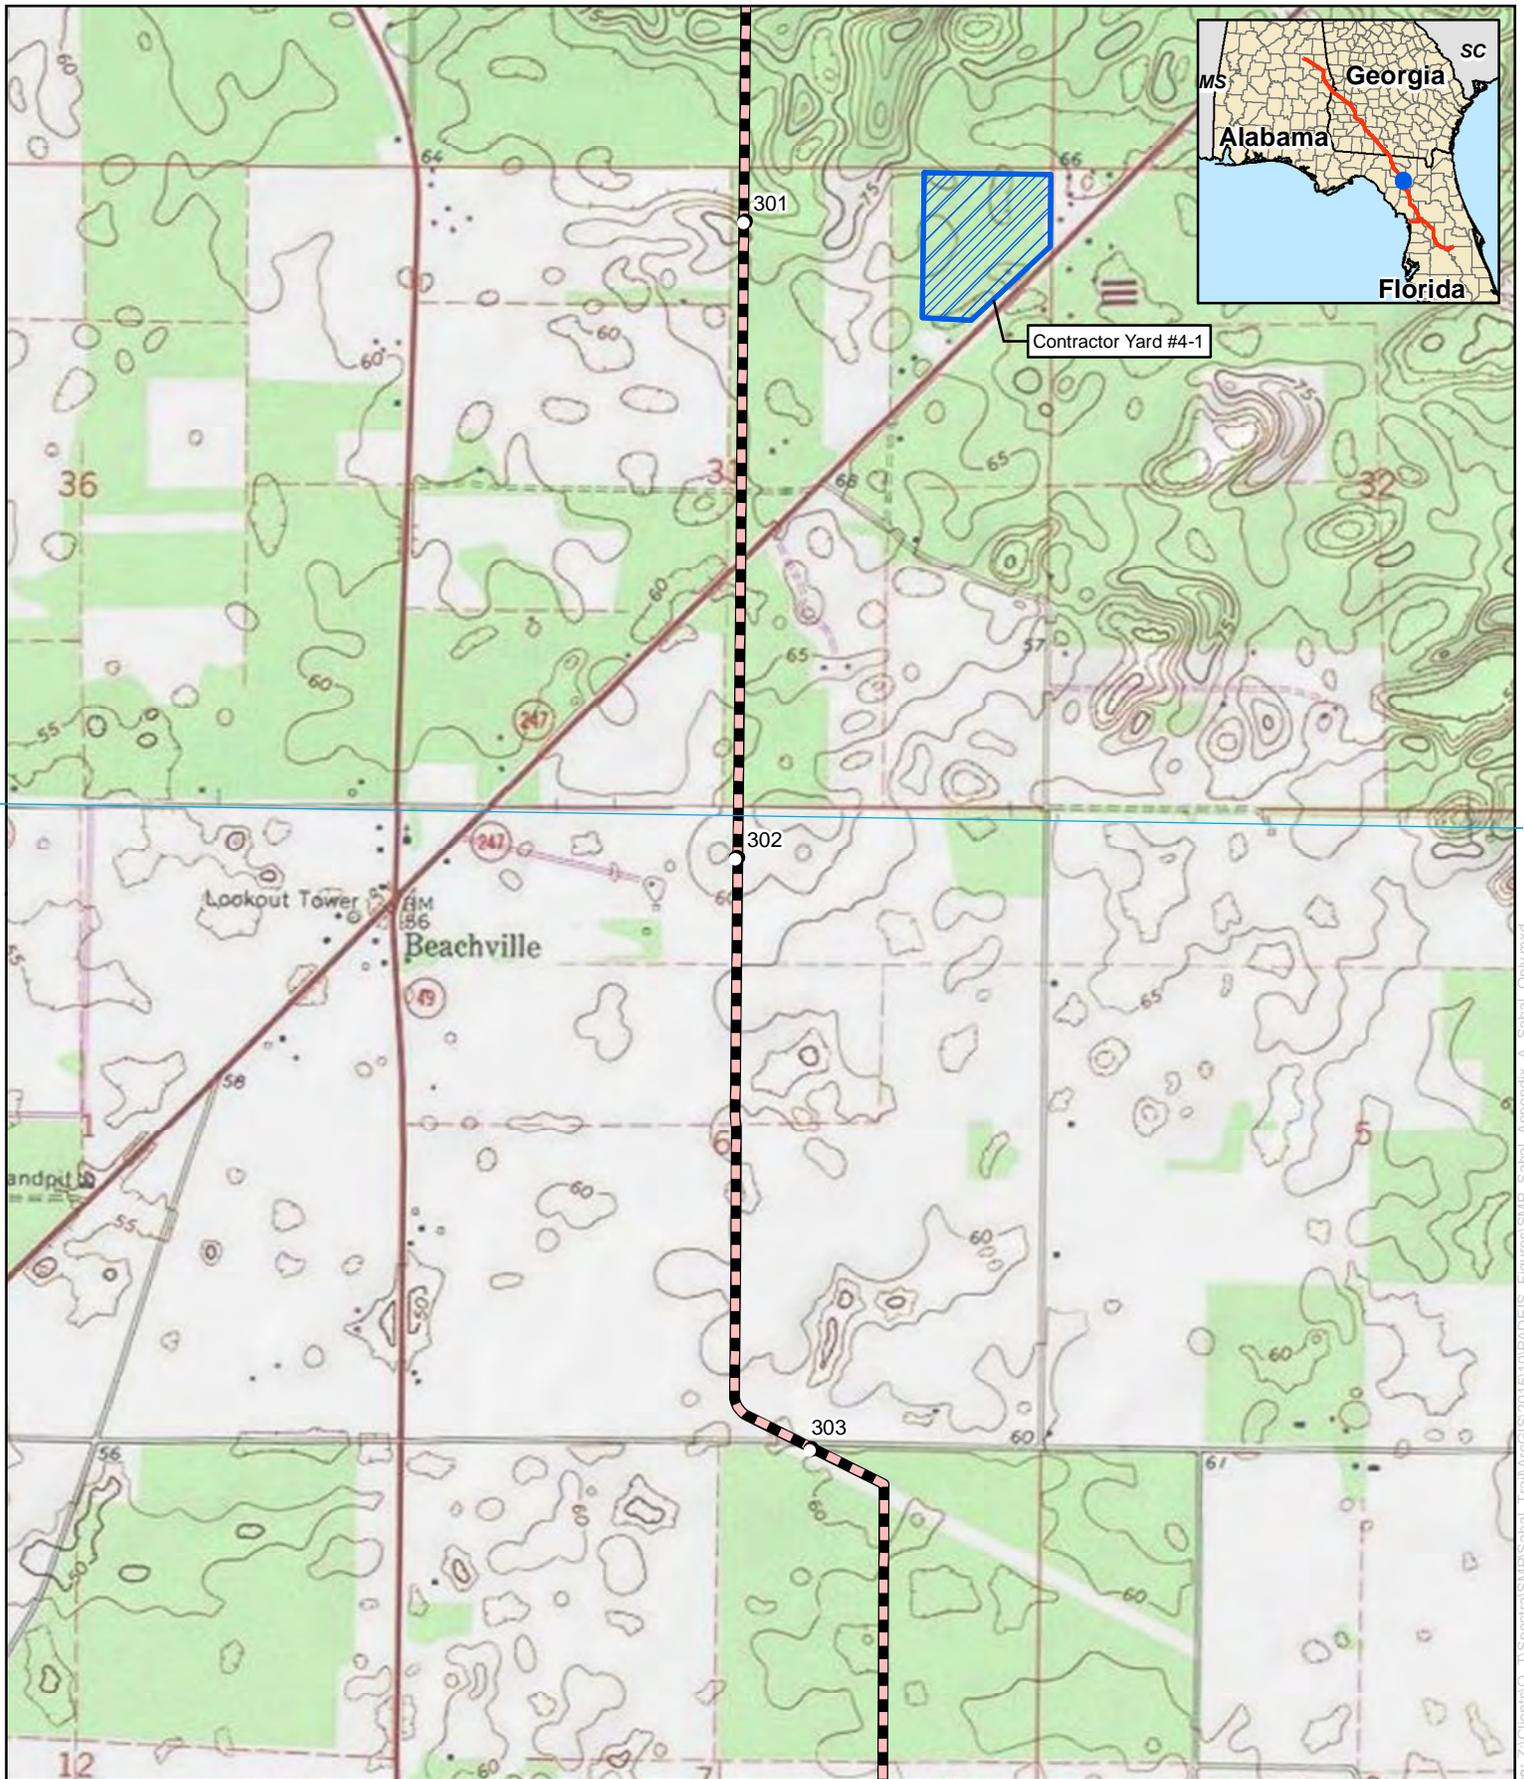

30°

30°


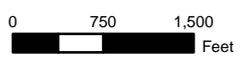


**Appendix B**  
**Sabal Trail Project**  
**Sabal Trail Main Line**  
**Suwannee County, Florida**

- Proposed Pipeline
- Proposed Main Line Valve or Pig Launcher/Receiver
- Proposed Access Road
- Proposed Meter and Regulating Station
- Proposed New/Modified Compressor Station
- Proposed Contractor Yard/Storage Yard/Staging Area

For Environmental Review Purposes Only

Date: 1/17/2015 Source: Z:\Clients\O...T\Spectra\SMIP\Sabal\_Trail\ArcGIS\201510\PADEIS\_Figures\SMIP\_Sabal\_Trail\_Appendix\_A\_Sabal\_Only.mxd

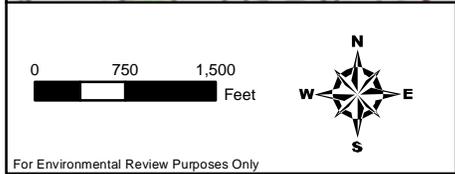
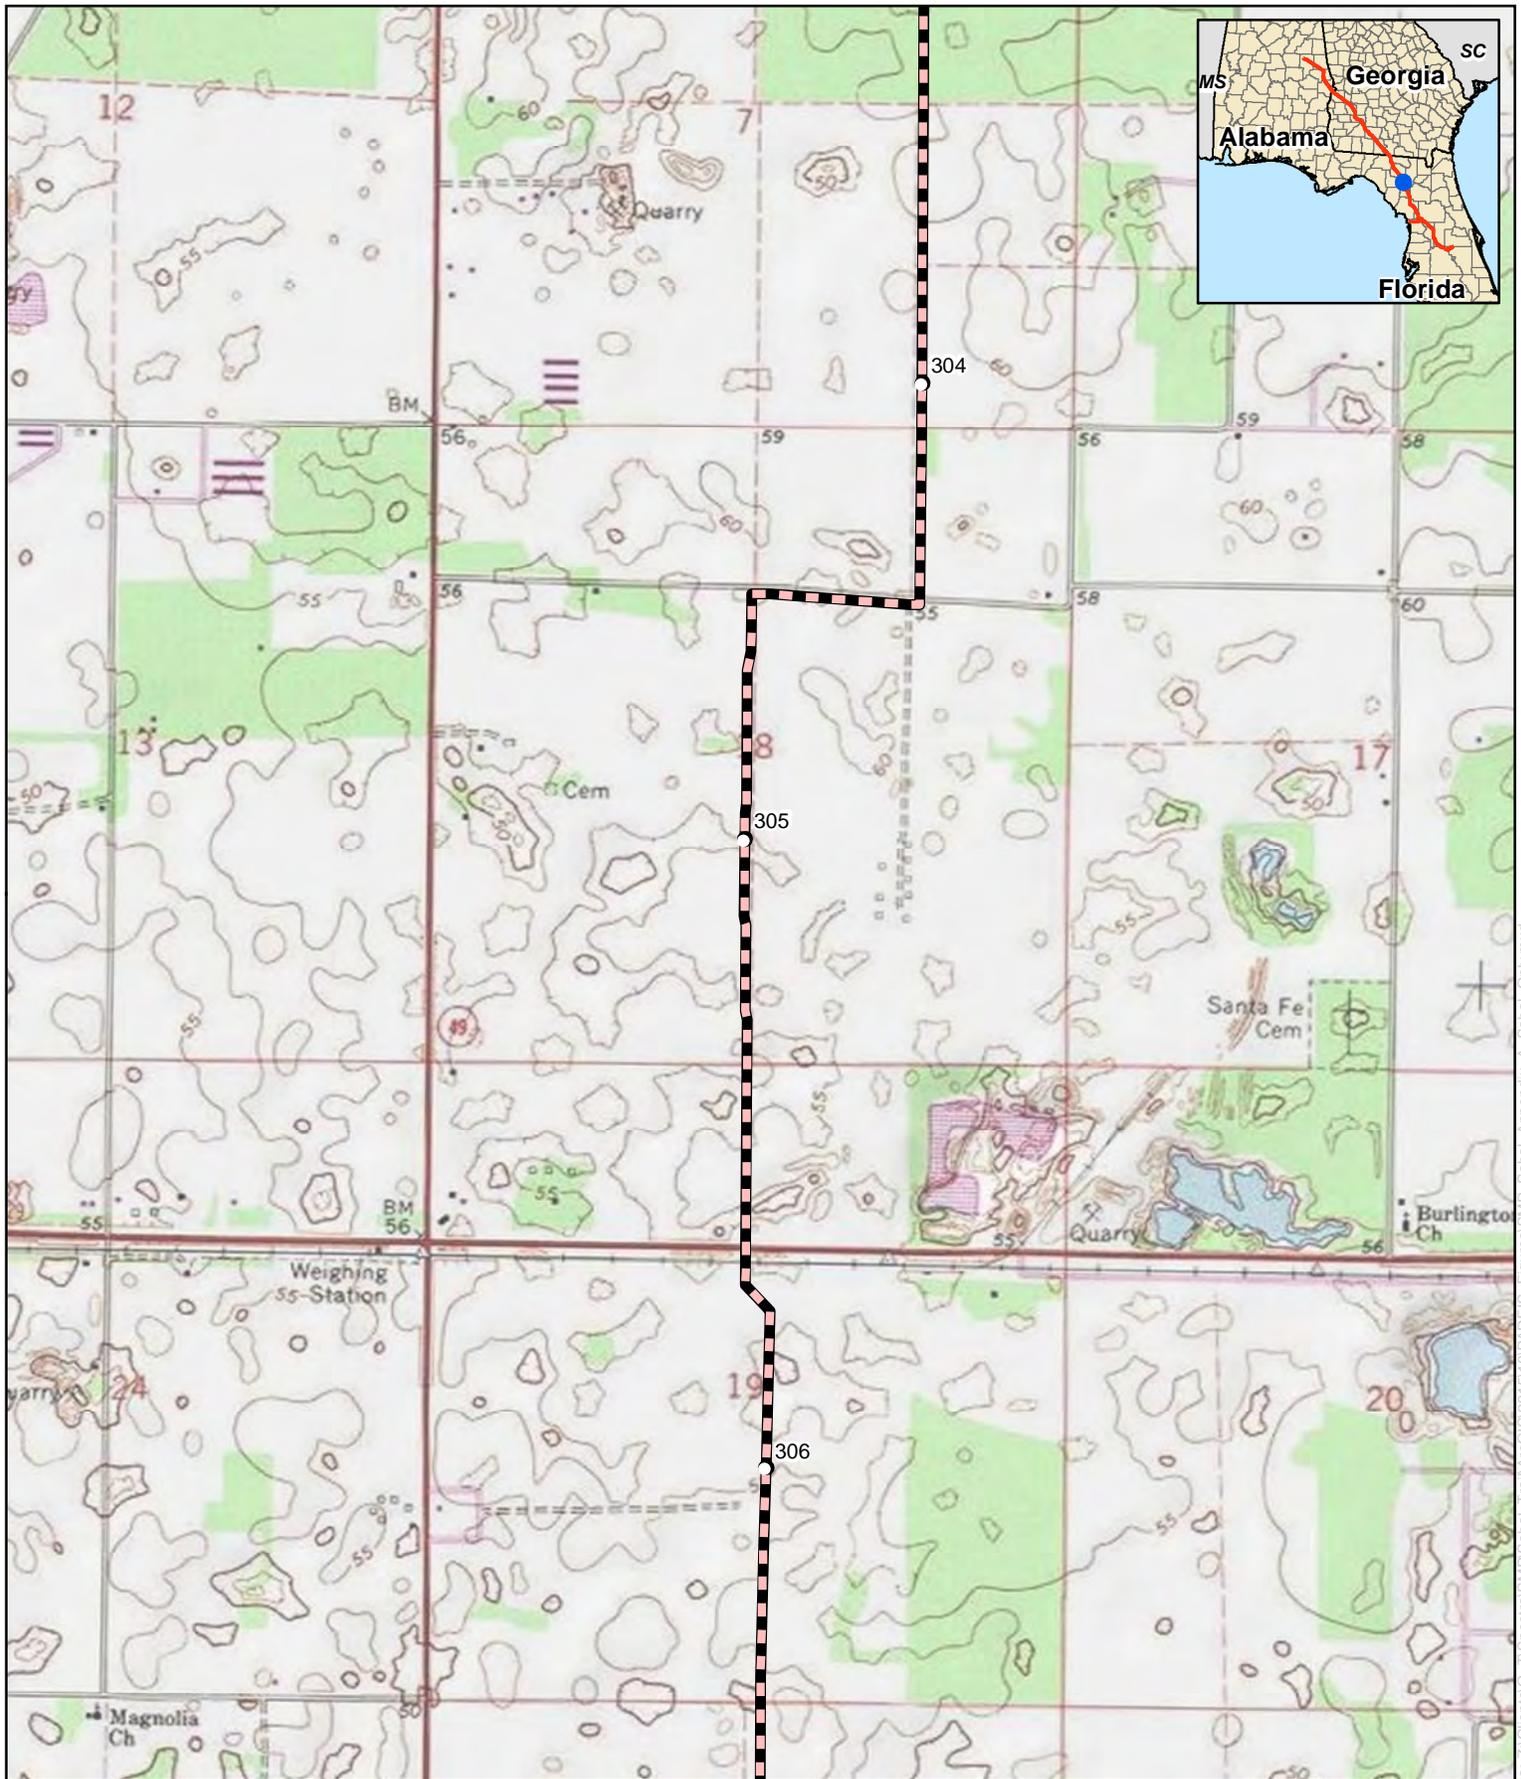


**Appendix B**  
**Sabal Trail Project**  
**Sabal Trail Main Line**  
**Suwannee County, Florida**

- |   |  |
|---|--|
| Proposed Pipeline                                 | Proposed Meter and Regulating Station              |
| Proposed Main Line Valve or Pig Launcher/Receiver | Proposed New/Modified Compressor Station           |
| Proposed Access Road                              | Proposed Contractor Yard/Storage Yard/Staging Area |

For Environmental Review Purposes Only

Date: 1/17/2015 Source: Z:\Clients\0...T\Projects\0...T\Spectral\SMP\Sabal\_Trail\ArcGIS\201510\PADEIS\_Figures\SMP\_Sabal\_Appendix\_A\_Sabal\_Only.mxd

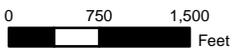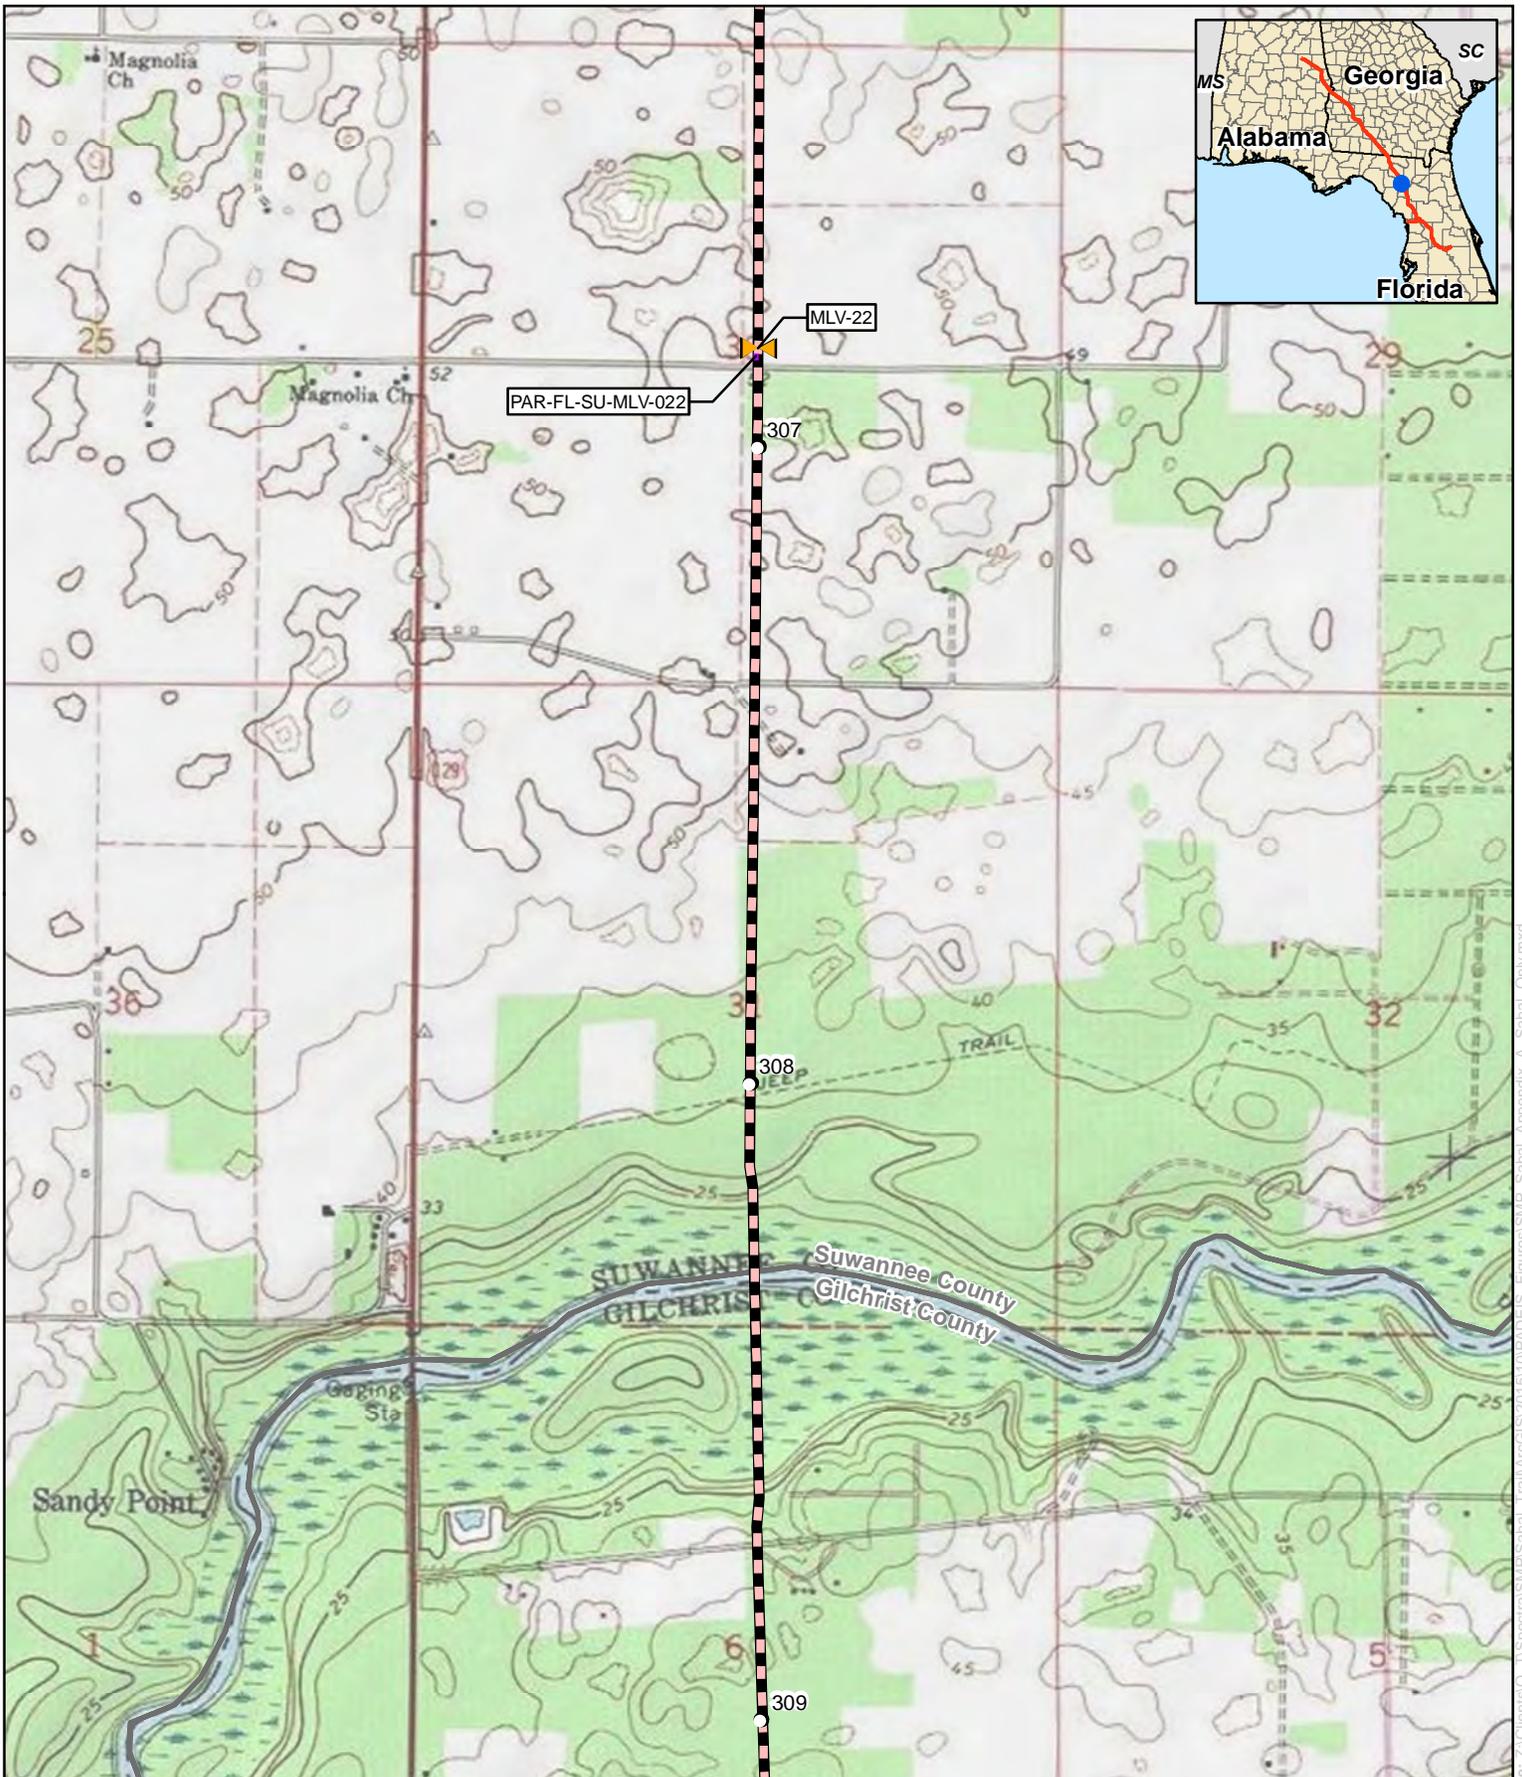

For Environmental Review Purposes Only


## Appendix B

### Sabal Trail Project


### Sabal Trail Main Line

### Suwannee County, Florida

- |   |  |
|---|--|
|  Proposed Pipeline                                 |  Proposed Meter and Regulating Station              |
|  Proposed Main Line Valve or Pig Launcher/Receiver |  Proposed New/Modified Compressor Station           |
|  Proposed Access Road                              |  Proposed Contractor Yard/Storage Yard/Staging Area |

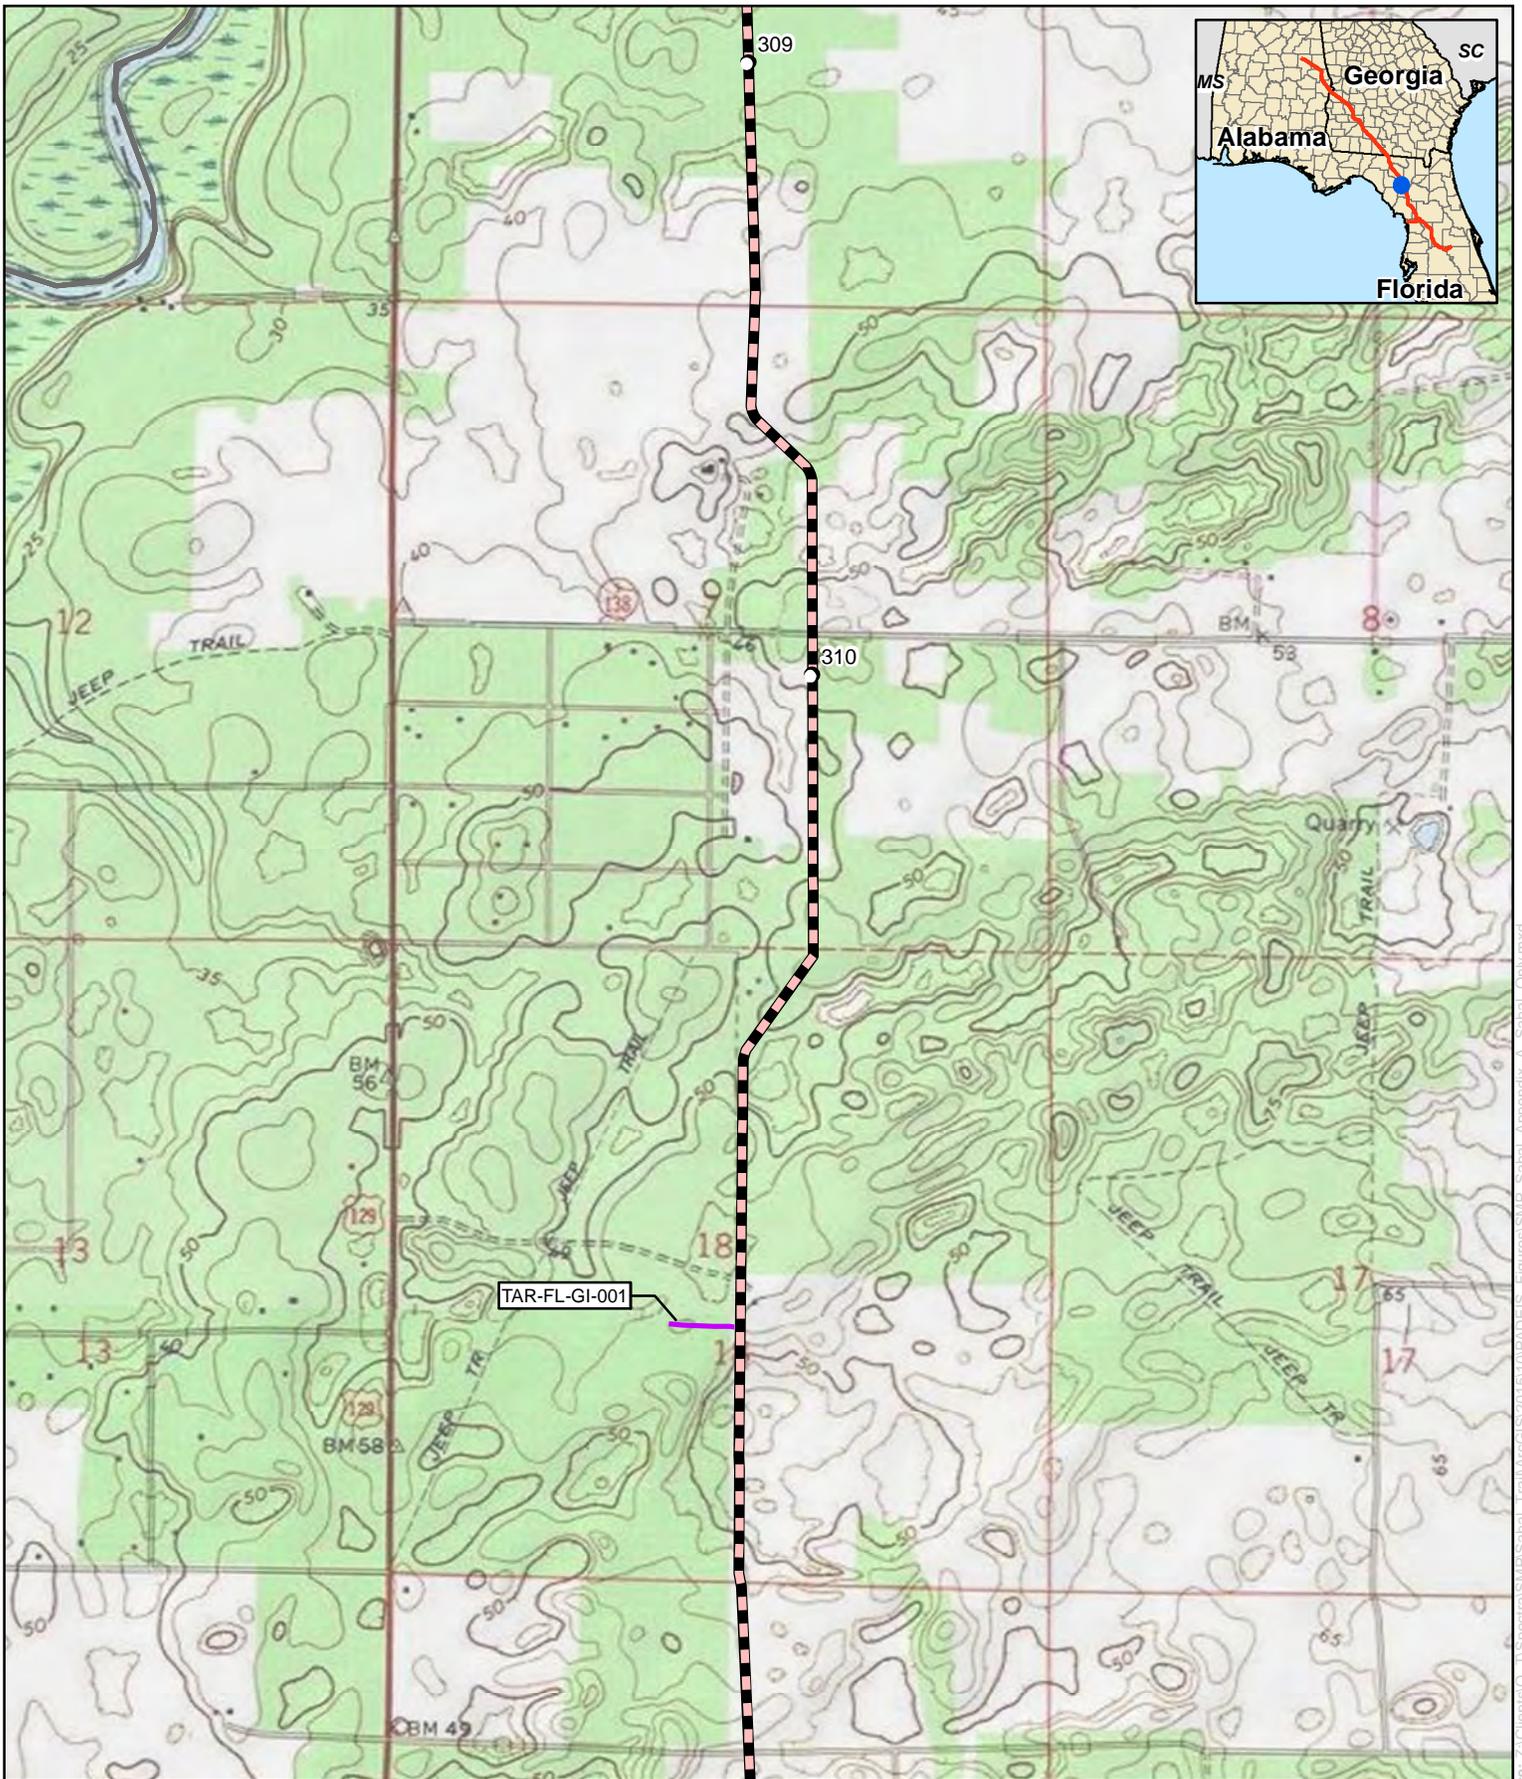



Sources: Z:\Clients\CO\_1\Projects\GIS\Sabal\_Trail\ArcGIS201510\PADEIS\_Figures\SI\F\_Sabal\_Appendix\_A\_Sabal\_Only.mxd Date: 11/17/2015

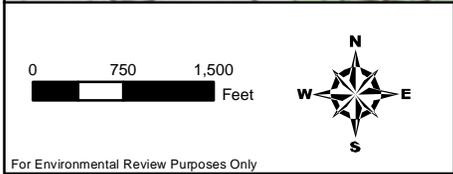

**Appendix B**  
**Sabal Trail Project**  
**Sabal Trail Main Line**  
**Gilchrist County, Florida**

- |   |  |
|---|--|
| Proposed Pipeline                                 | Proposed Meter and Regulating Station              |
| Proposed Main Line Valve or Pig Launcher/Receiver | Proposed New/Modified Compressor Station           |
| Proposed Access Road                              | Proposed Contractor Yard/Storage Yard/Staging Area |


For Environmental Review Purposes Only

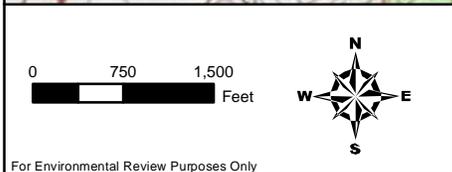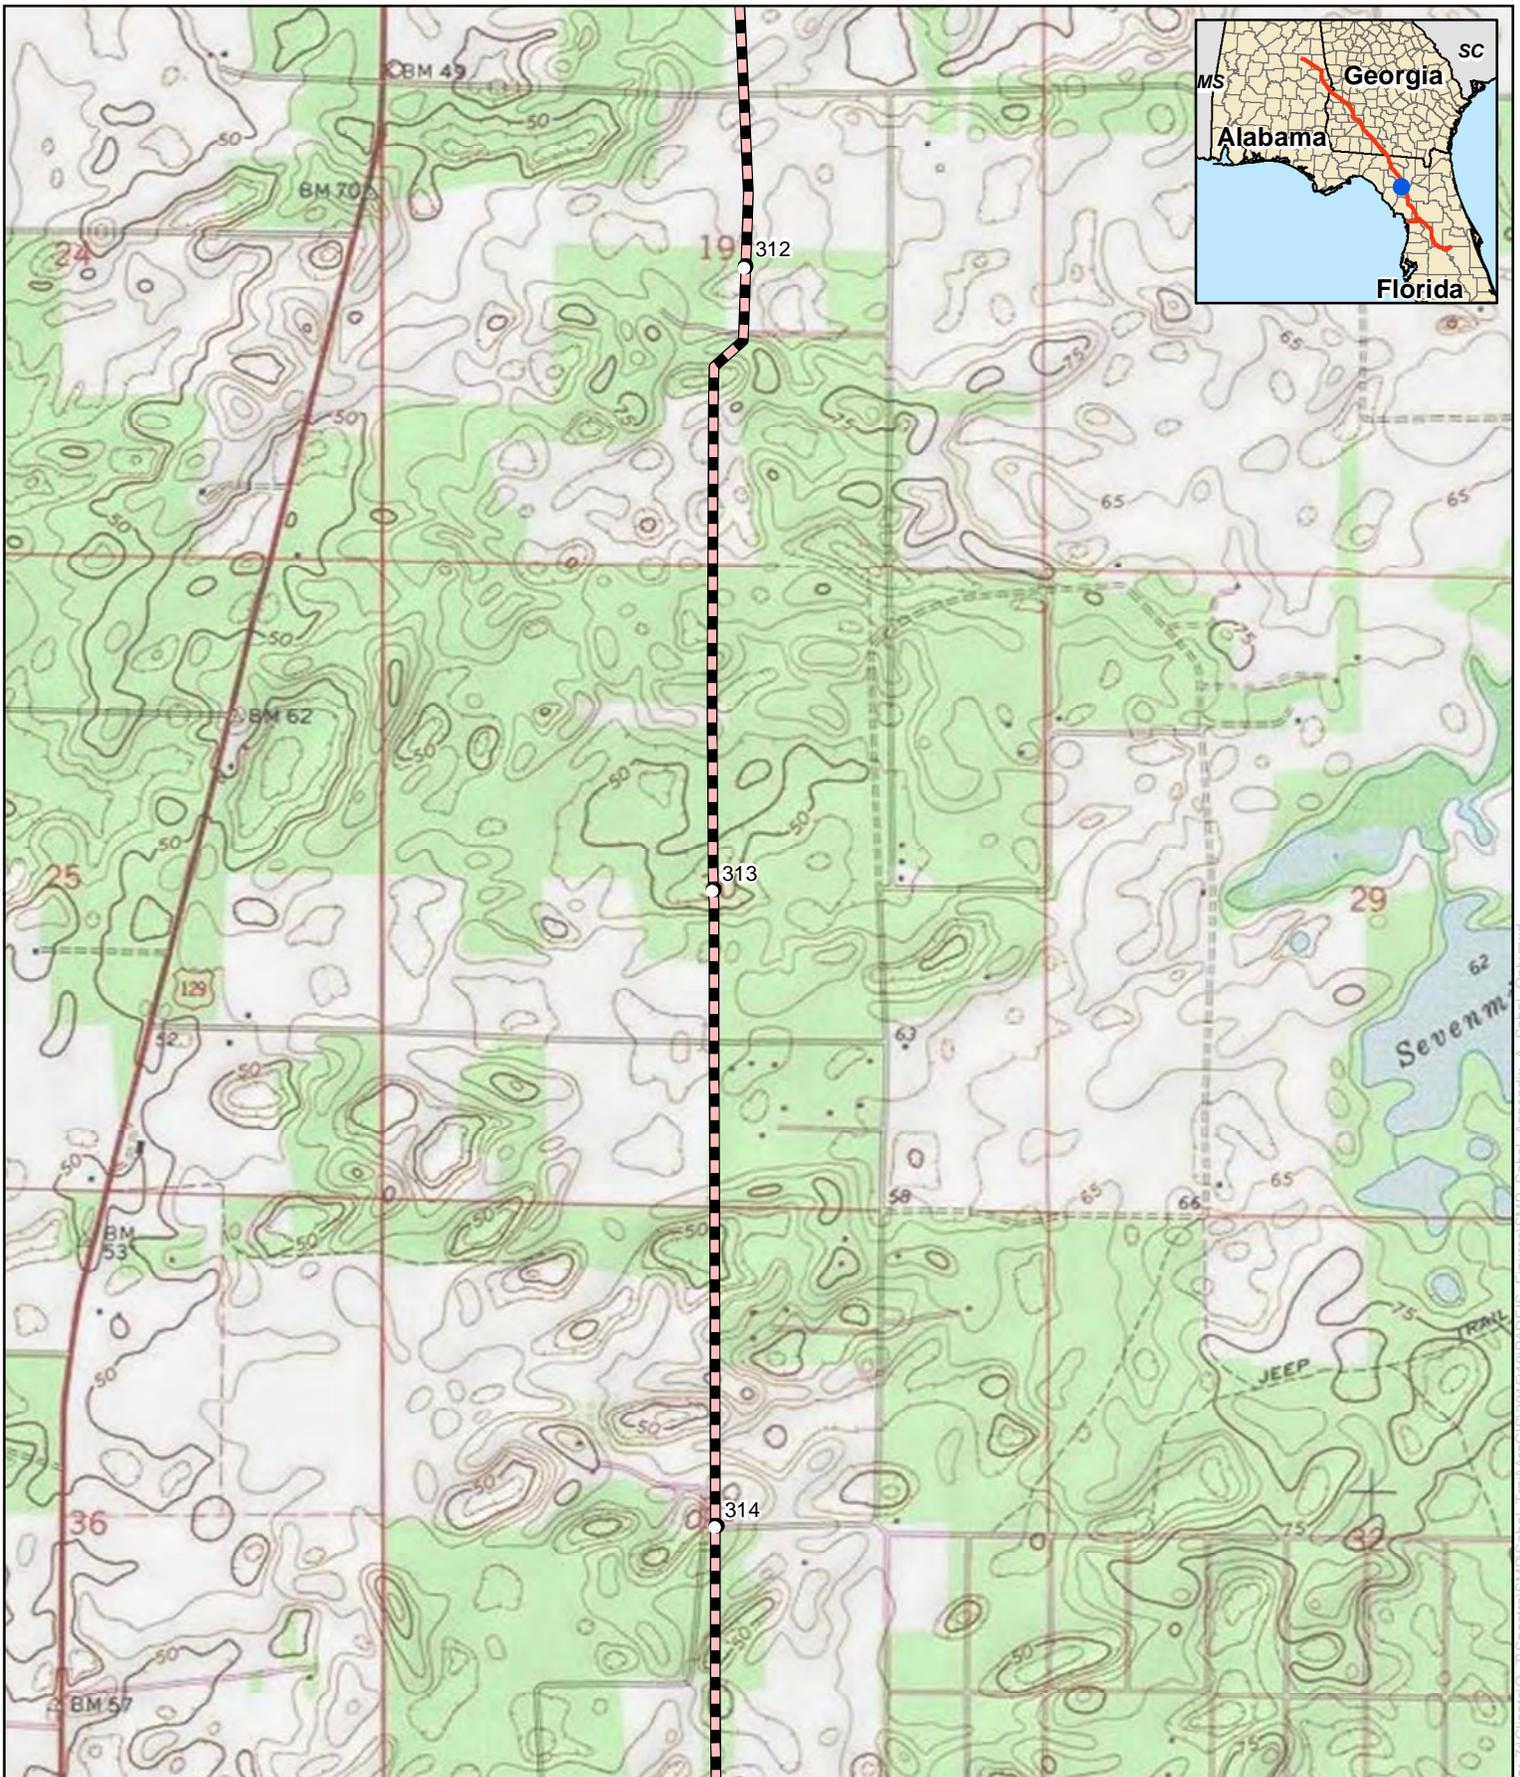

**Appendix B**  
**Sabal Trail Project**  
**Sabal Trail Main Line**  
**Gilchrist County, Florida**

- |                                |  |
|--------------------------------|--|
| Proposed Pipeline              | Proposed Meter and Regulating Station              |
| Valve or Pig Launcher/Receiver | Proposed New/Modified Compressor Station           |
| Proposed Access Road           | Proposed Contractor Yard/Storage Yard/Staging Area |


For Environmental Review Purposes Only

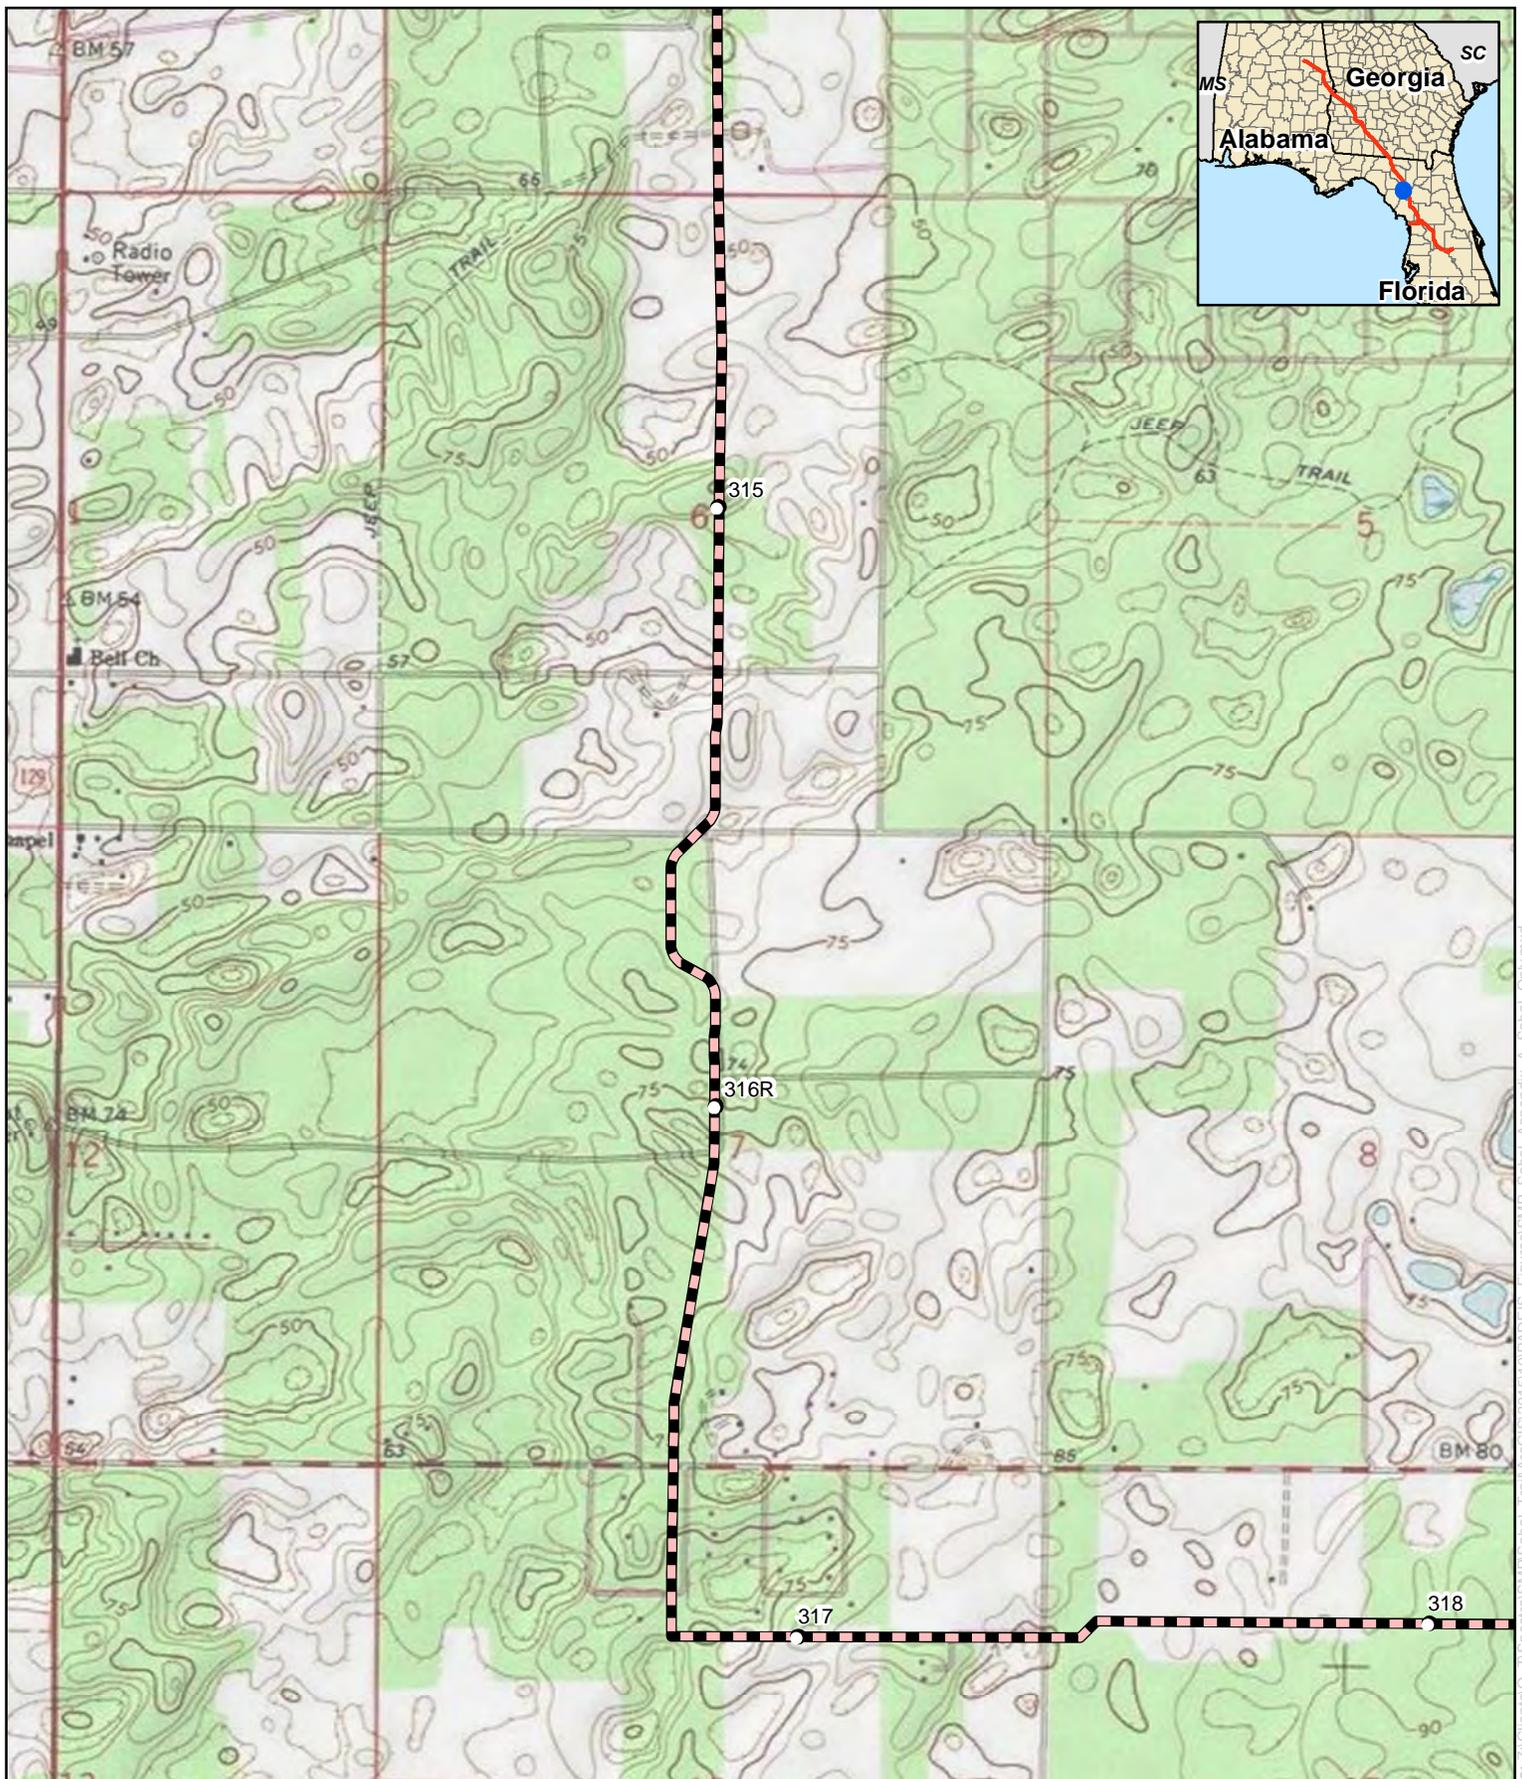

**Appendix B**  
**Sabal Trail Project**  
**Sabal Trail Main Line**  
**Gilchrist County, Florida**

- |   |  |
|---|--|
| Proposed Pipeline                                 | Proposed Meter and Regulating Station              |
| Proposed Main Line Valve or Pig Launcher/Receiver | Proposed New/Modified Compressor Station           |
| Proposed Access Road                              | Proposed Contractor Yard/Storage Yard/Staging Area |


For Environmental Review Purposes Only

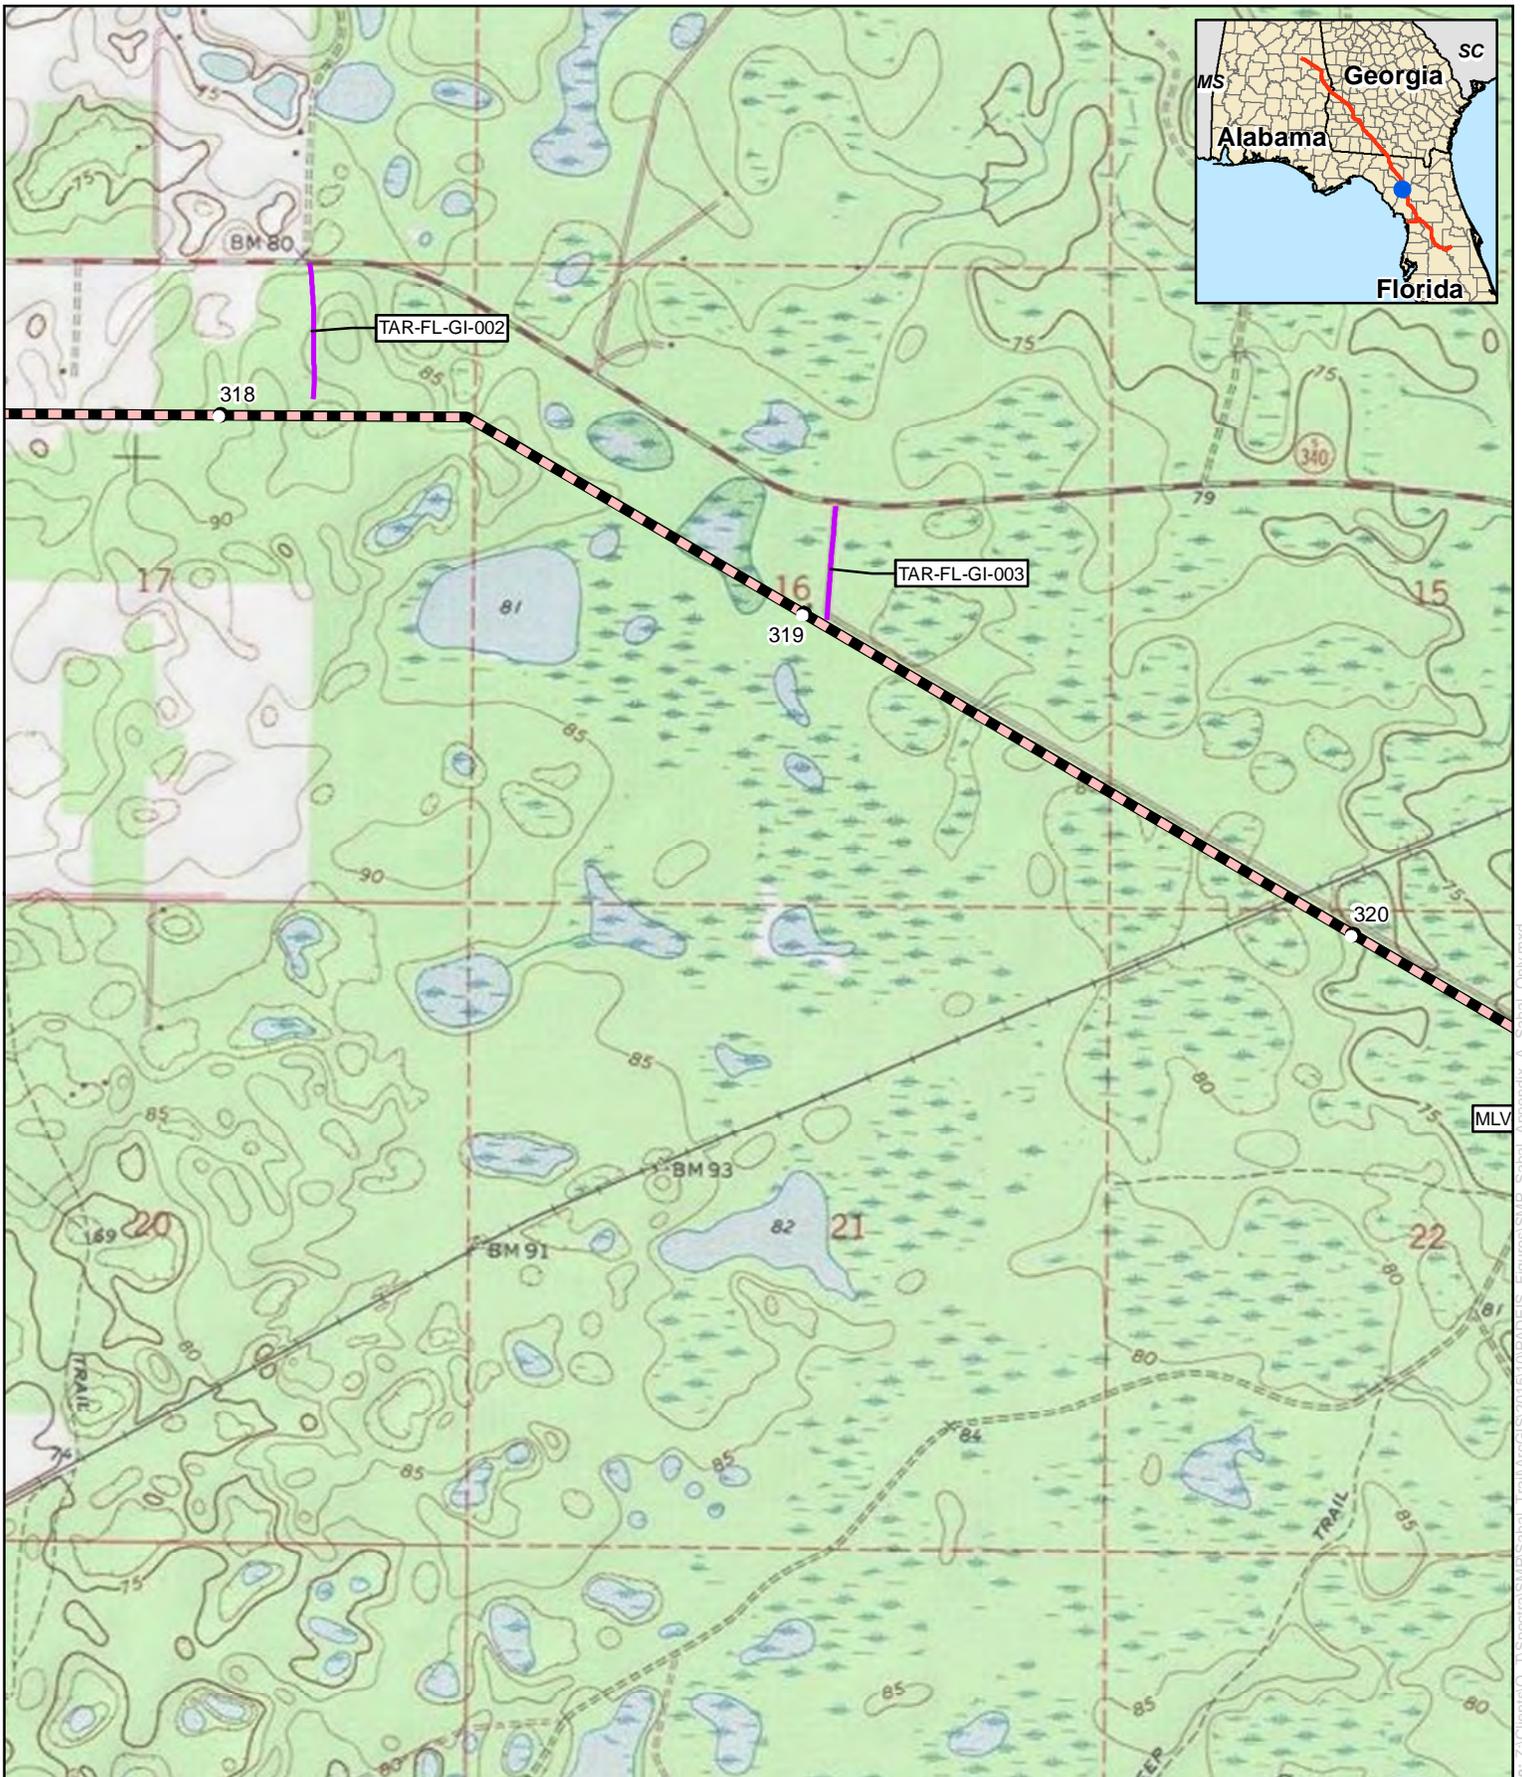

**Appendix B**  
**Sabal Trail Project**  
**Sabal Trail Main Line**  
**Gilchrist County, Florida**

- |  |   |  |  |
|--|---|--|--|
|  | Proposed Pipeline                                 |  | Proposed Meter and Regulating Station              |
|  | Proposed Main Line Valve or Pig Launcher/Receiver |  | Proposed New/Modified Compressor Station           |
|  | Proposed Access Road                              |  | Proposed Contractor Yard/Storage Yard/Staging Area |

For Environmental Review Purposes Only

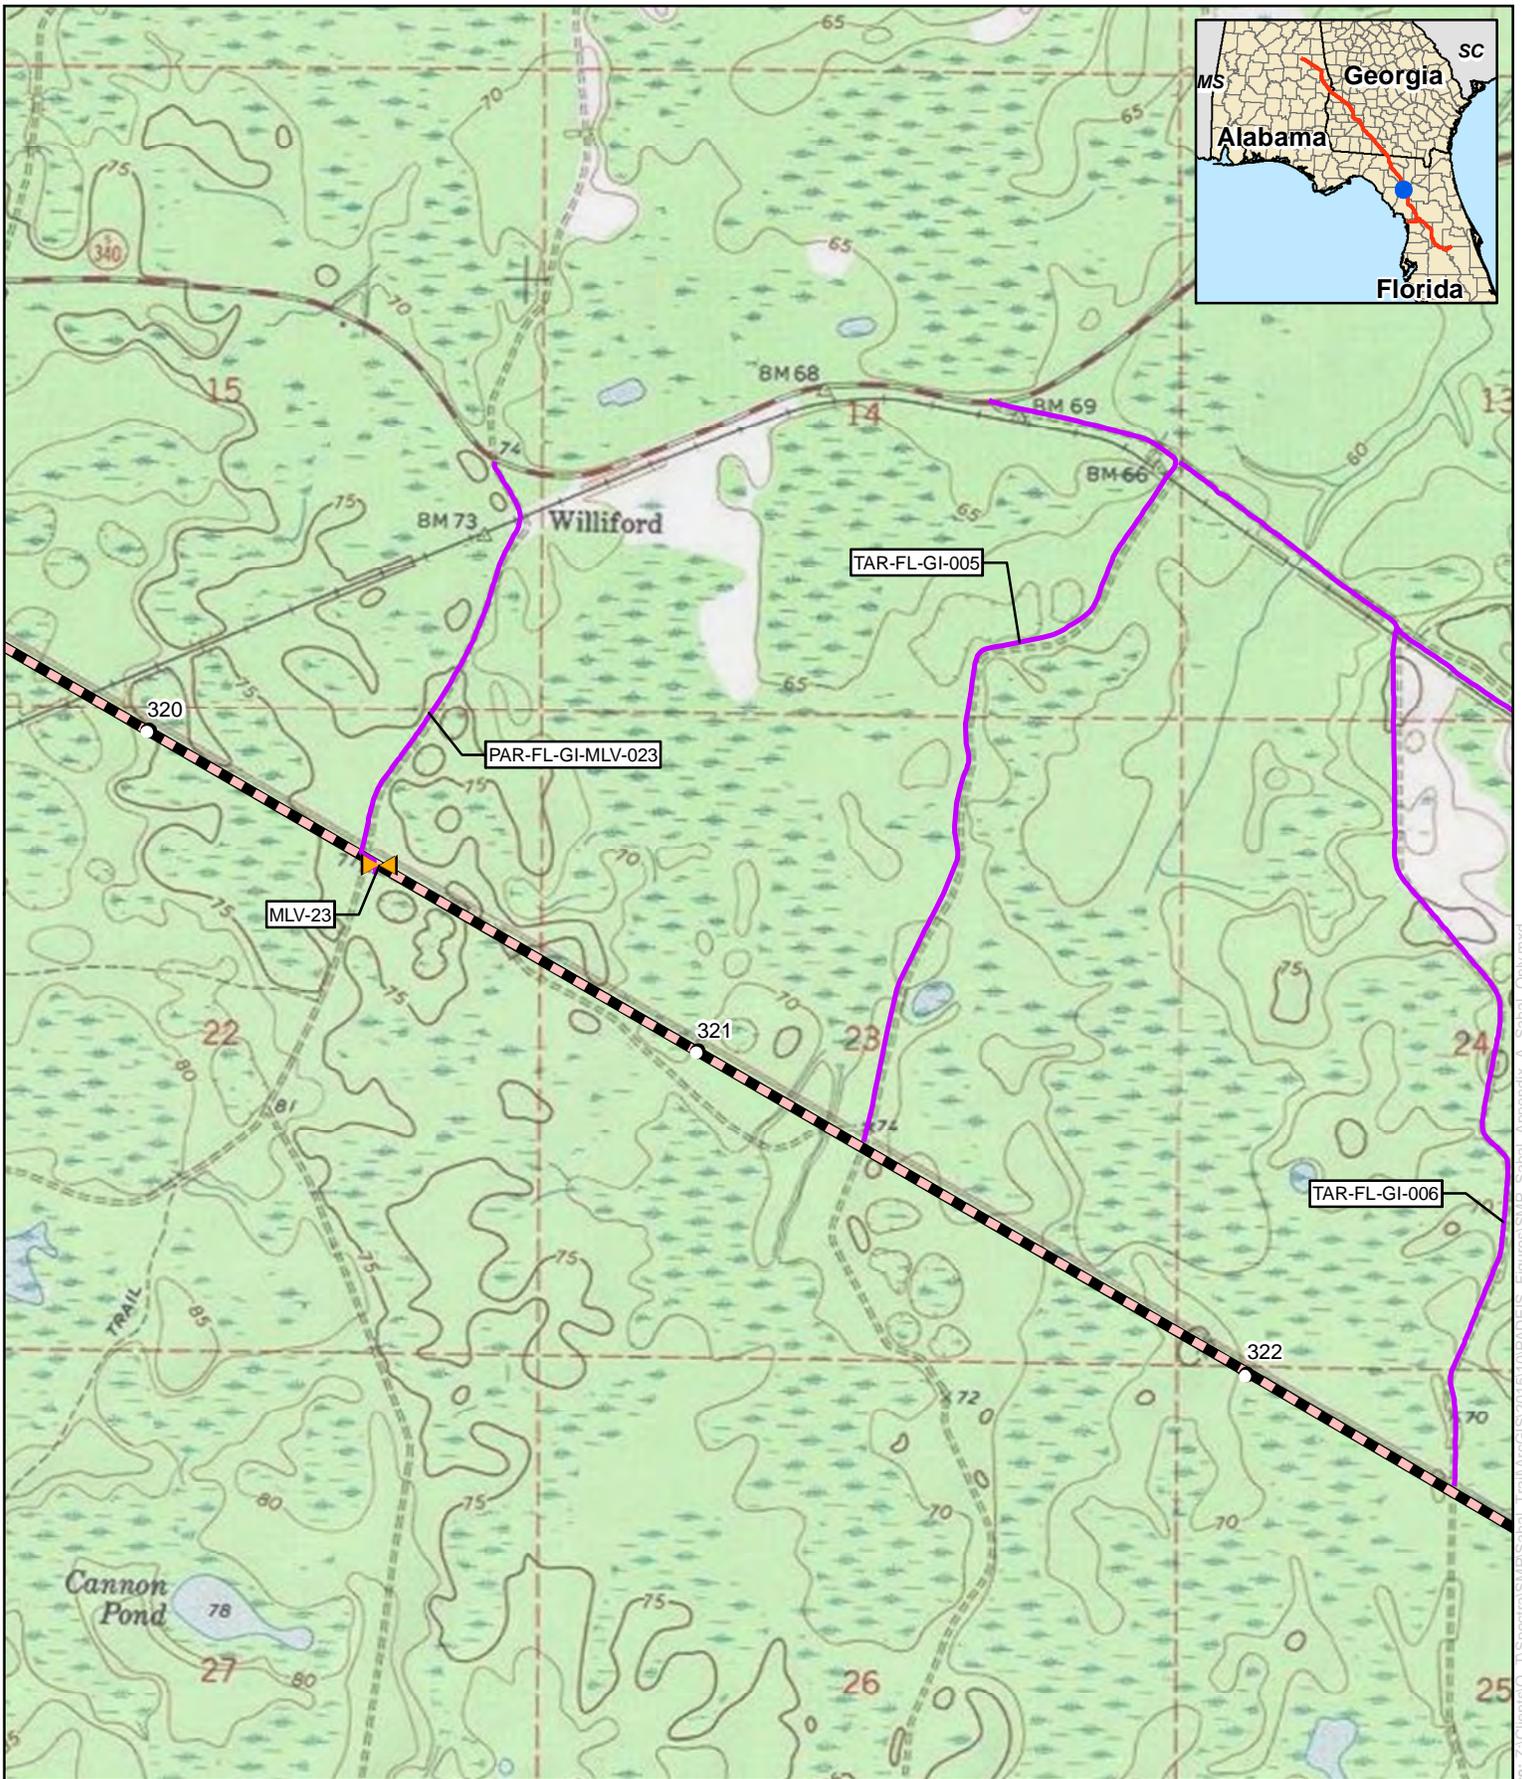


**Appendix B**  
**Sabal Trail Project**  
**Sabal Trail Main Line**  
**Gilchrist County, Florida**

- |   |  |
|---|--|
| Proposed Pipeline                                 | Proposed Meter and Regulating Station              |
| Proposed Main Line Valve or Pig Launcher/Receiver | Proposed New/Modified Compressor Station           |
| Proposed Access Road                              | Proposed Contractor Yard/Storage Yard/Staging Area |

For Environmental Review Purposes Only

Date: 1/17/2015 Source: Z:\Client\GIS\Projects\Sabal\_Trail\ArcGIS\201510\PADEIS\_Figures\SNIP\_Sabal\_Appendix\_A\_Sabal\_Only.mxd


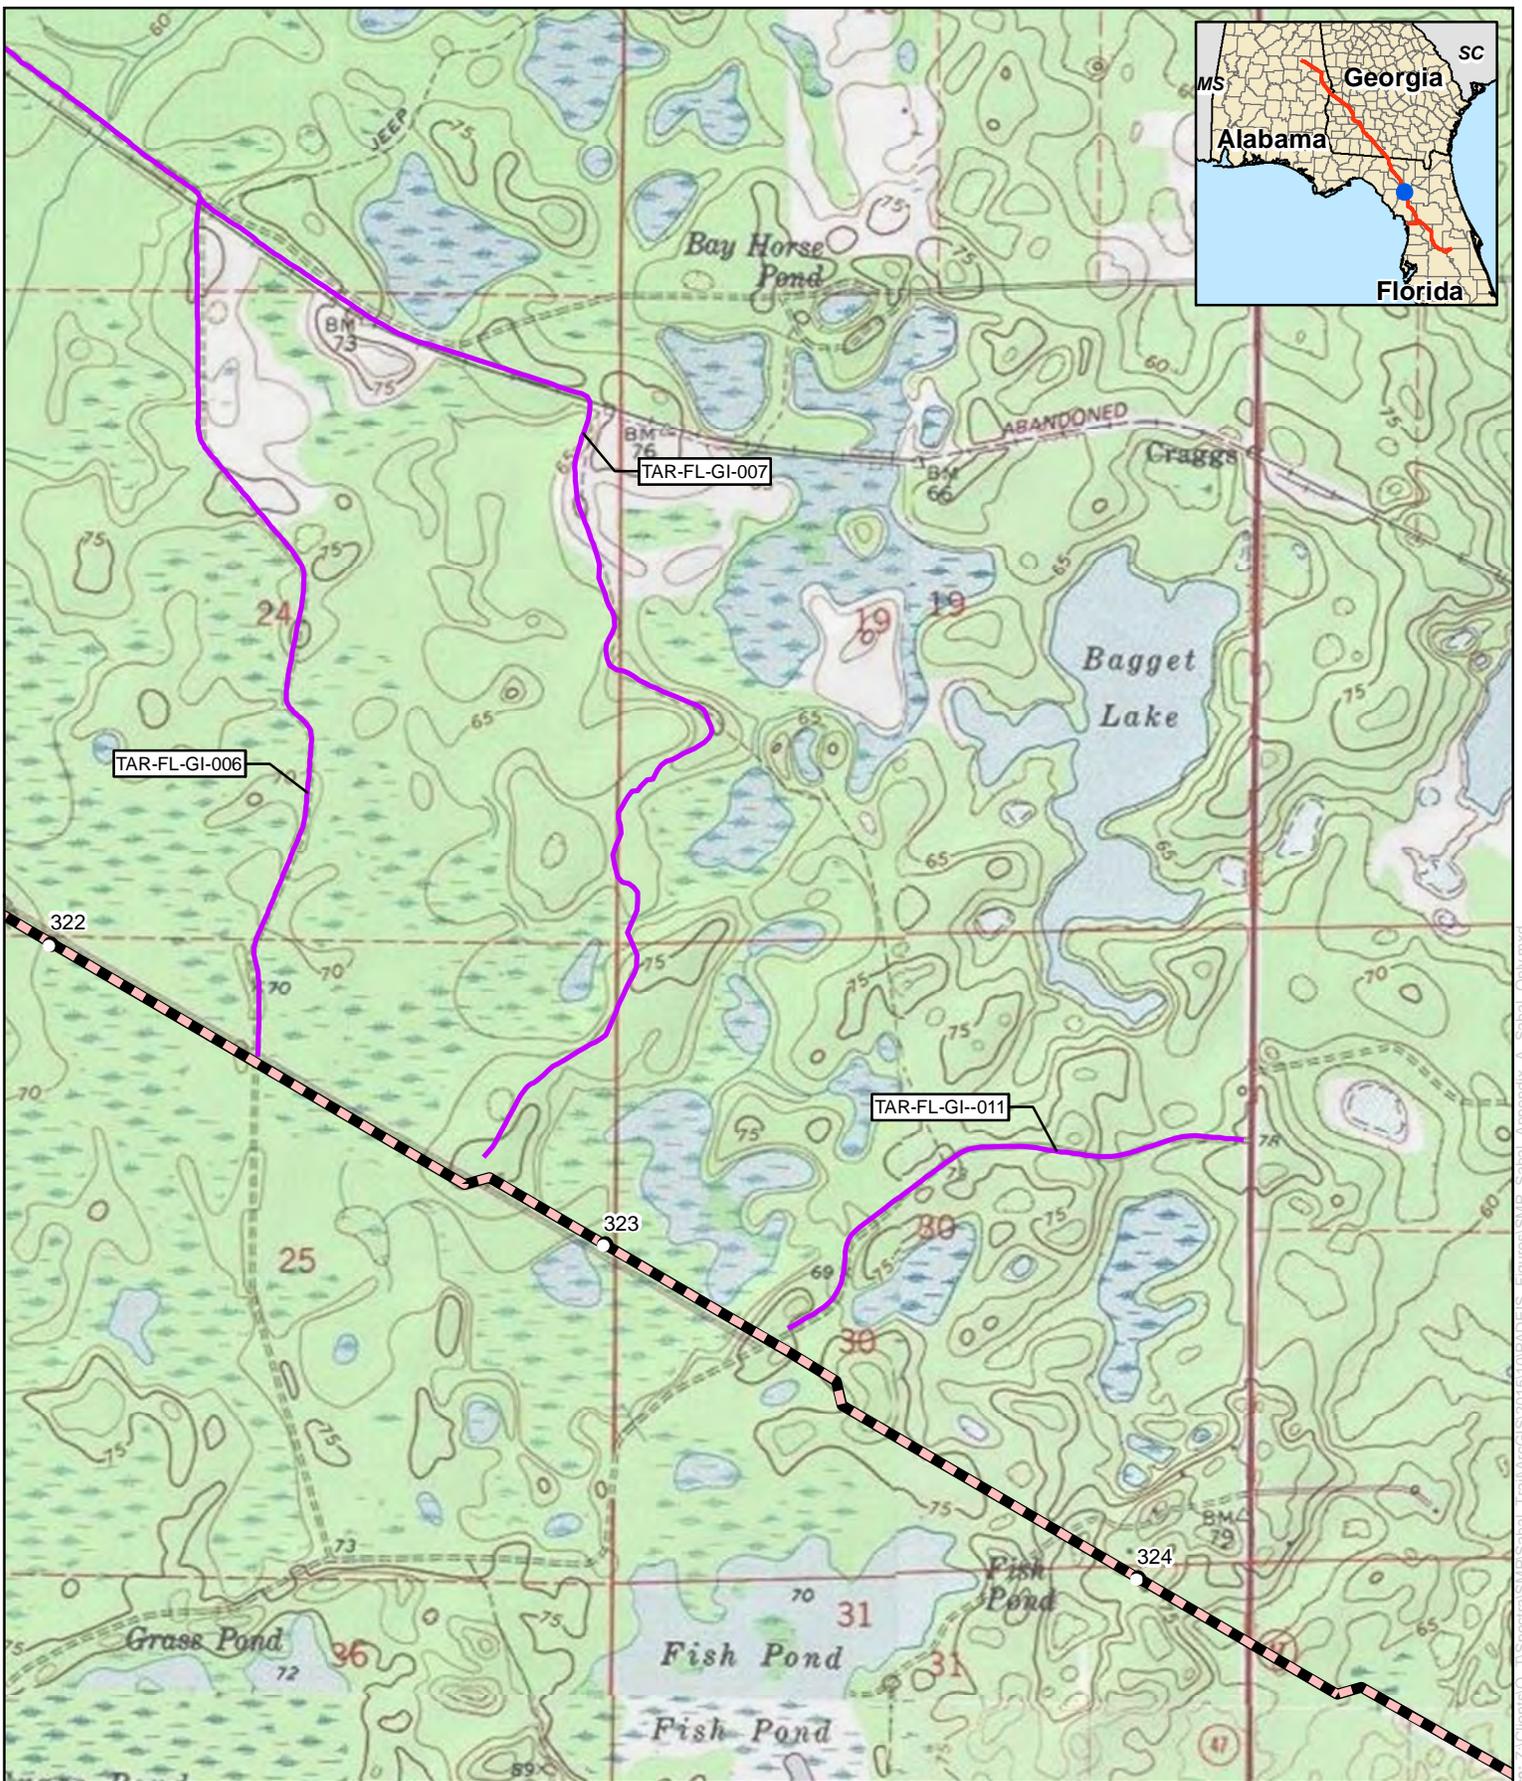


**Appendix B**  
**Sabal Trail Project**  
**Sabal Trail Main Line**  
**Gilchrist County, Florida**

- Proposed Pipeline
- Proposed Main Line Valve or Pig Launcher/Receiver
- Proposed Access Road
- Proposed Meter and Regulating Station
- Proposed New/Modified Compressor Station
- Proposed Contractor Yard/Storage Yard/Staging Area

For Environmental Review Purposes Only

Date: 1/17/2015 Source: Z:\Clients\0...Sabal\_Trail\ArcGIS201510\PADEIS\_Figures\MP\_Sabal\_Appendix\_A\_Sabal\_Only.mxd

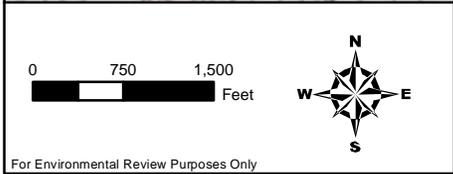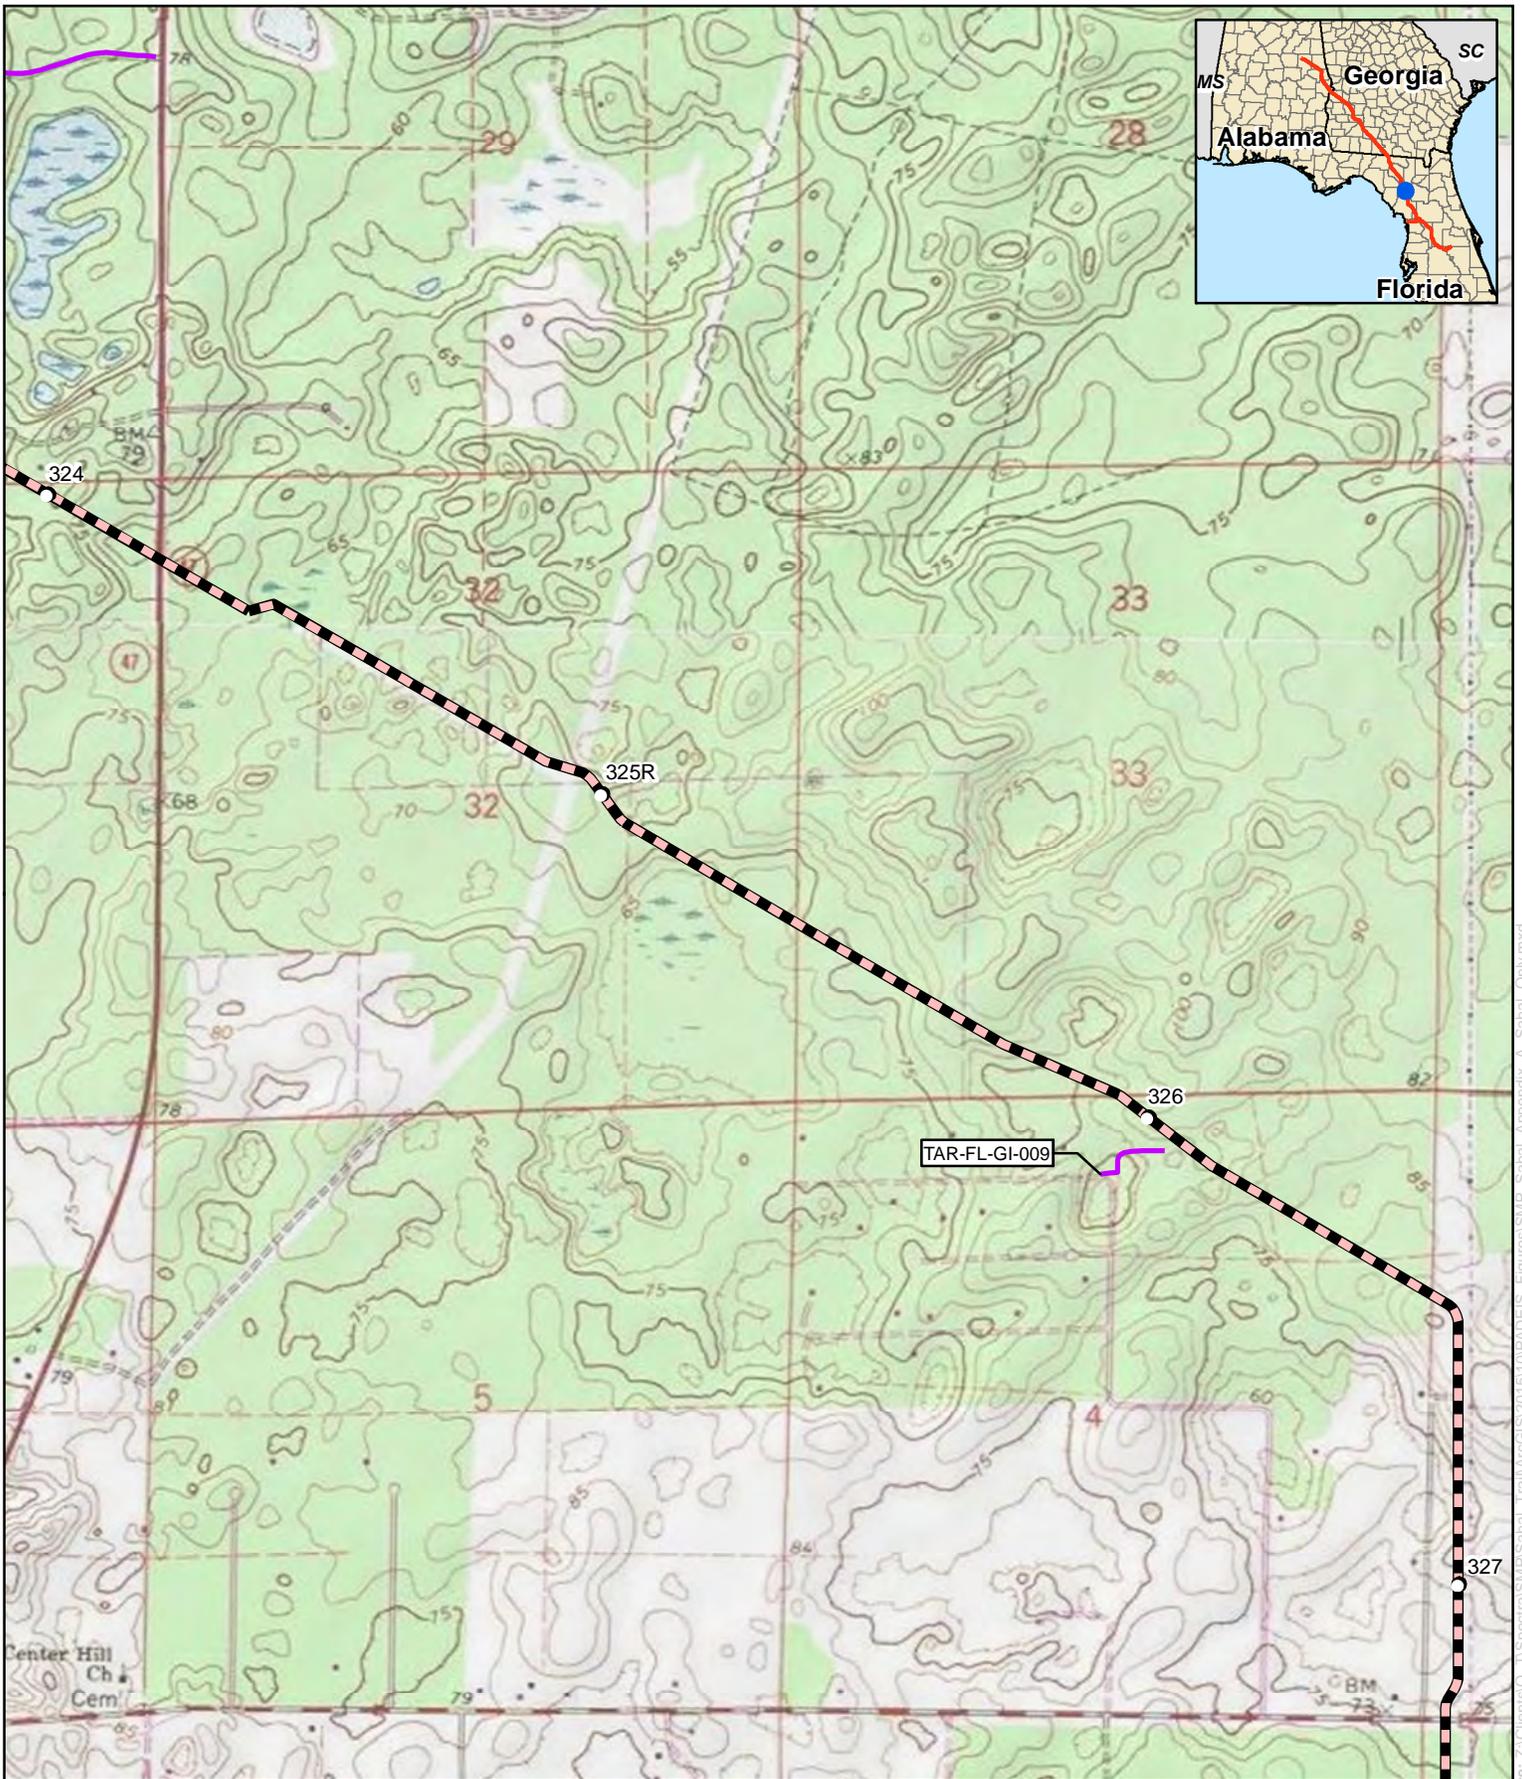


**Appendix B**  
**Sabal Trail Project**  
**Sabal Trail Main Line**  
**Gilchrist County, Florida**

- |                                |  |
|--------------------------------|--|
| Proposed Pipeline              | Proposed Meter and Regulating Station              |
| Valve or Pig Launcher/Receiver | Proposed New/Modified Compressor Station           |
| Proposed Access Road           | Proposed Contractor Yard/Storage Yard/Staging Area |

For Environmental Review Purposes Only

Date: 1/17/2015 Source: Z:\Clients\0...Spectrala\SMIP\Sabal\_Trail\ArcGIS\201510\PADEIS\_Figures\SMIP\_Sabal\_Appendix\_A\_Sabal\_Only.mxd

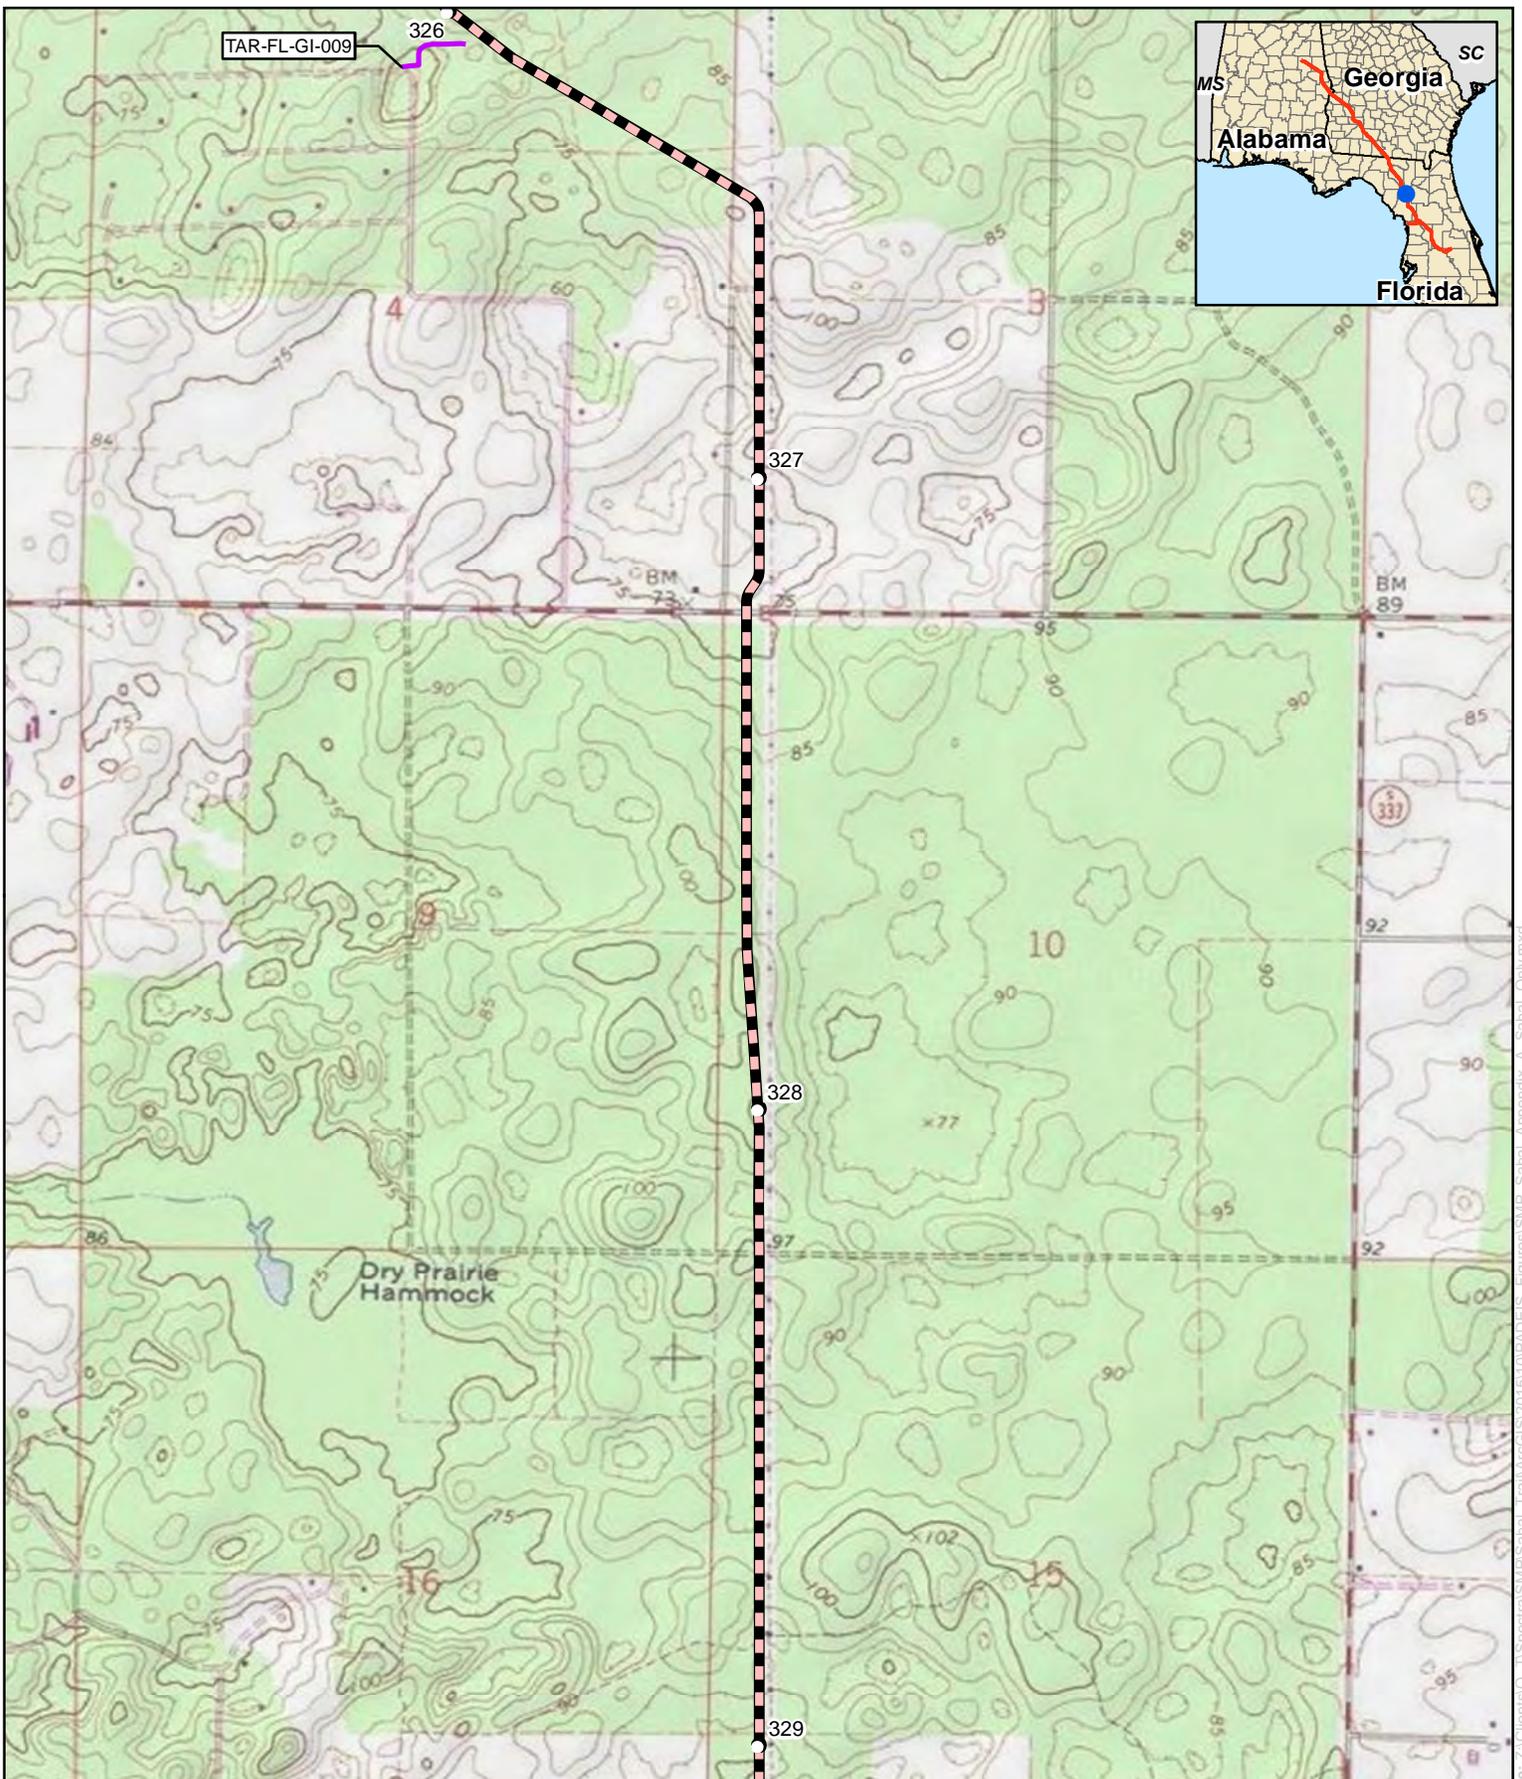

TAR-FL-GI-009


326

327

328

329

Dry Prairie Hammock

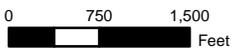


## Appendix B

### Sabal Trail Project Sabal Trail Main Line Gilchrist County, Florida


- |  |  |
|--|--|
|  Proposed Pipeline              |  Proposed Meter and Regulating Station              |
|  Valve or Pig Launcher/Receiver |  Proposed New/Modified Compressor Station           |
|  Proposed Access Road           |  Proposed Contractor Yard/Storage Yard/Staging Area |

For Environmental Review Purposes Only

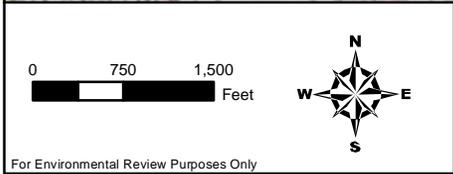

**Appendix B**  
**Sabal Trail Project**  
**Sabal Trail Main Line**  
**Gilchrist County, Florida**

- |   |  |
|---|--|
| Proposed Pipeline                                 | Proposed Meter and Regulating Station              |
| Proposed Main Line Valve or Pig Launcher/Receiver | Proposed New/Modified Compressor Station           |
| Proposed Access Road                              | Proposed Contractor Yard/Storage Yard/Staging Area |


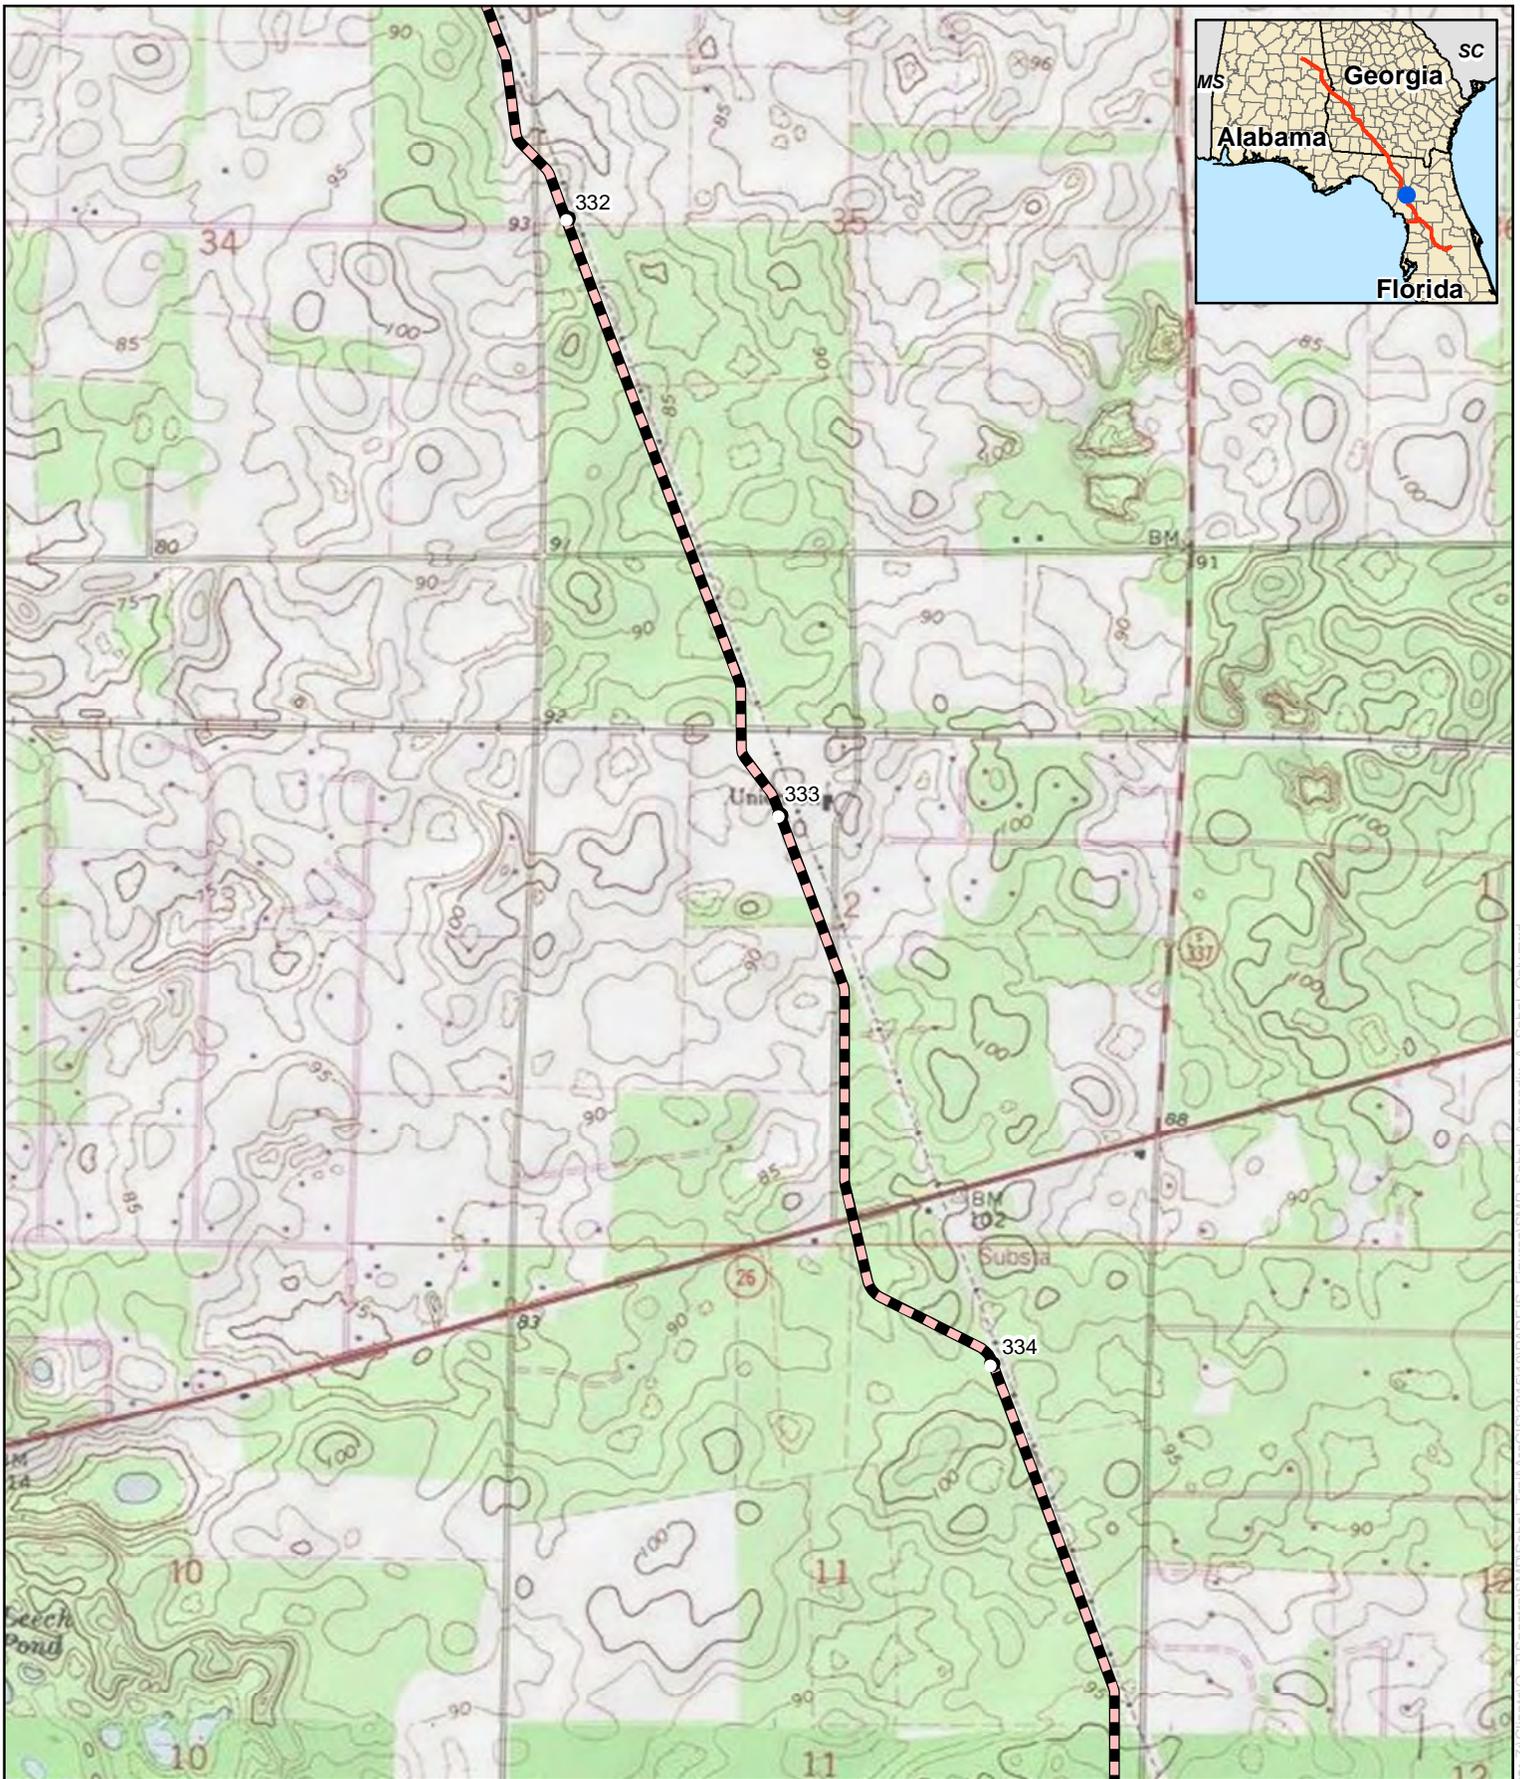


**Appendix B**  
**Sabal Trail Project**  
**Sabal Trail Main Line**  
**Gilchrist County, Florida**

- |   |  |
|---|--|
| Proposed Pipeline                                 | Proposed Meter and Regulating Station              |
| Proposed Main Line Valve or Pig Launcher/Receiver | Proposed New/Modified Compressor Station           |
| Proposed Access Road                              | Proposed Contractor Yard/Storage Yard/Staging Area |

For Environmental Review Purposes Only

Date: 1/17/2015 Source: Z:\Clients\02\_1\Spectra\SHIP\Sabal\_Train\ArcGIS\201510\PADEIS\_Figures\SHIP\_Sabal\_Appendix\_A\_Sabal\_Only.mxd

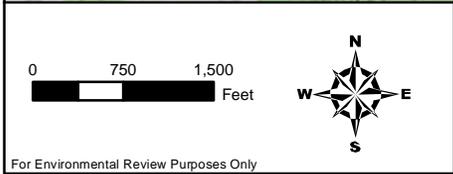
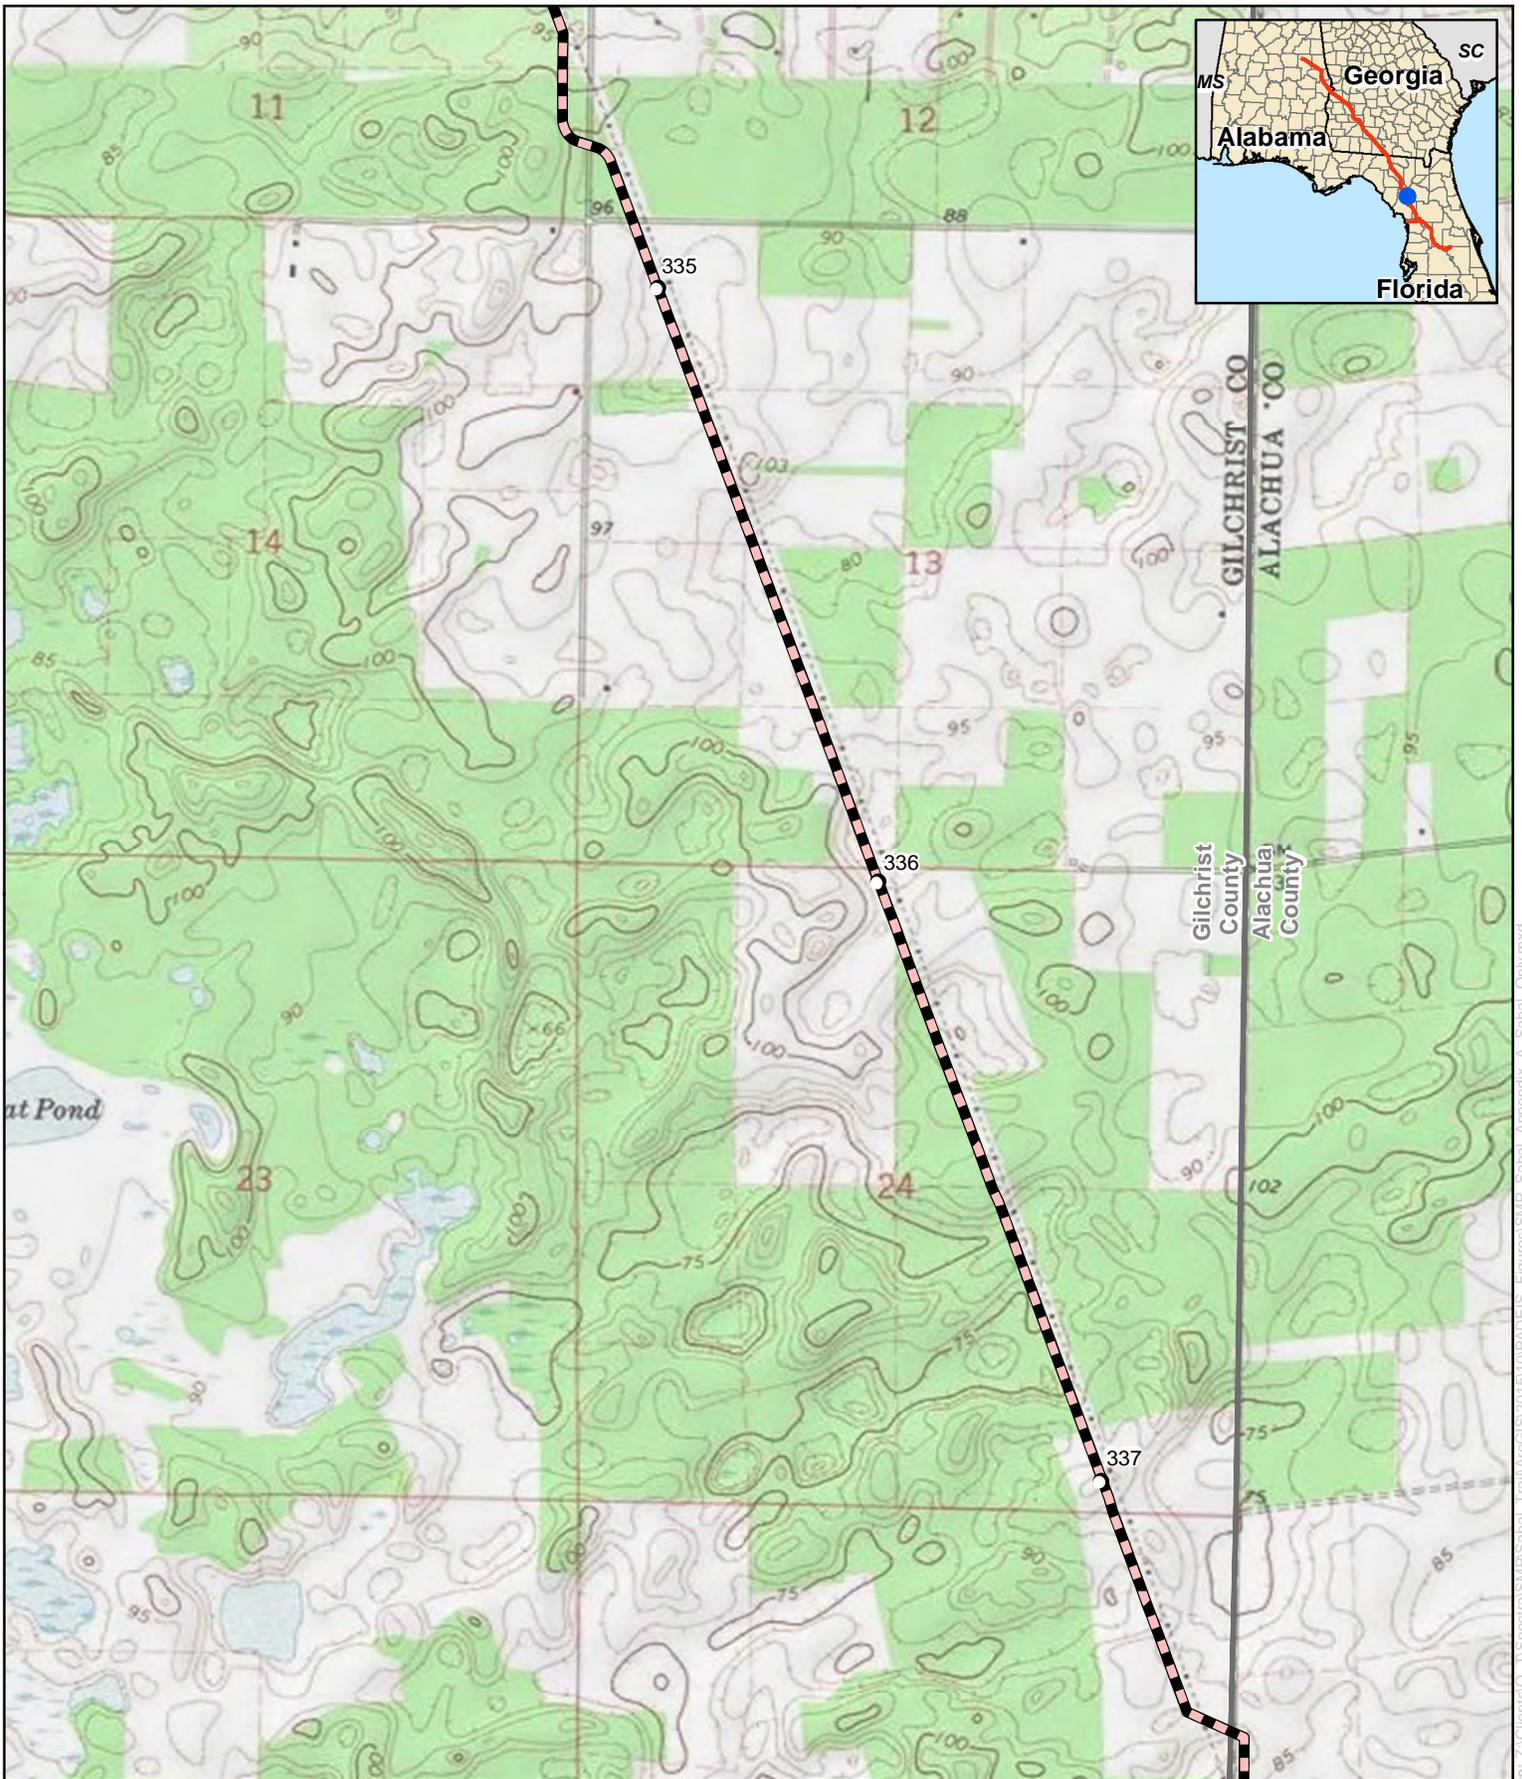


**Appendix B**  
**Sabal Trail Project**  
**Sabal Trail Main Line**  
**Gilchrist County, Florida**

- |   |   |   |  |
|---|---|---|--|
|  | Proposed Pipeline                                 |  | Proposed Meter and Regulating Station              |
|  | Proposed Main Line Valve or Pig Launcher/Receiver |  | Proposed New/Modified Compressor Station           |
|  | Proposed Access Road                              |  | Proposed Contractor Yard/Storage Yard/Staging Area |

For Environmental Review Purposes Only

Date: 11/17/2015 Source: Z:\Clients\0\_1\Projects\SMIP\Sabal\_Trail\ArcGIS\201510\PADEIS\_Figures\SMIP\_Sabal\_Appendix\_A\_Sabal\_Only.mxd

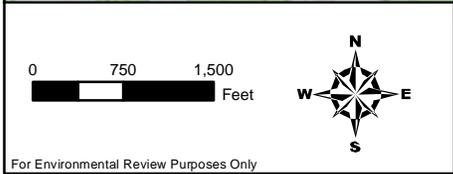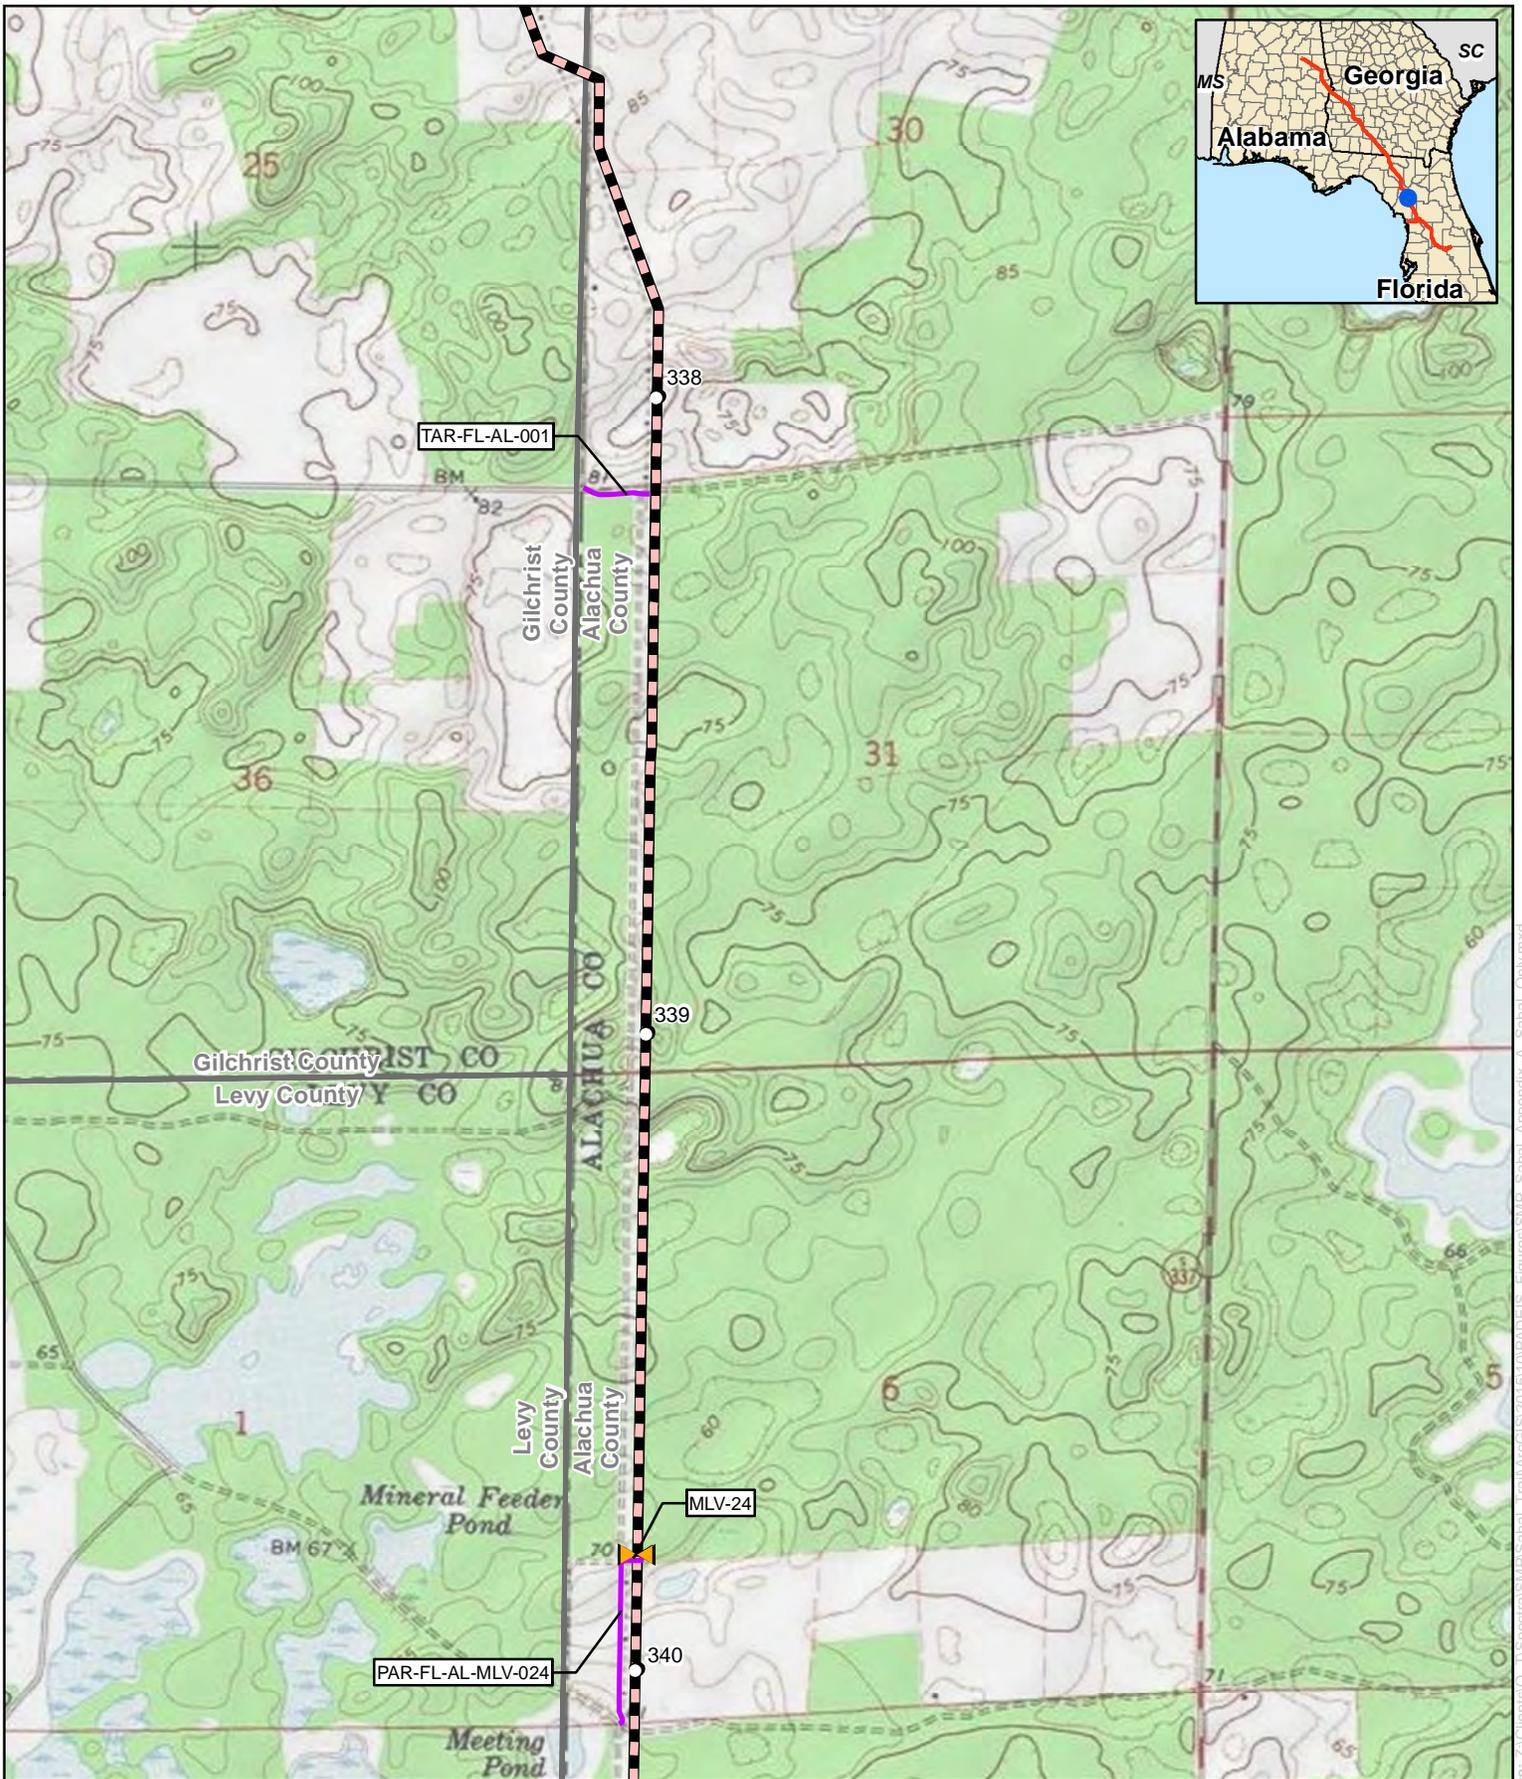


**Appendix B**  
**Sabal Trail Project**  
**Sabal Trail Main Line**  
**Alachua County, Florida**

- |  |  |  |  |
|--|--|--|--|
|  | Proposed Pipeline                                  |  | Proposed Meter and Regulating Station    |
|  | Proposed Main Line                                 |  | Proposed Valve or Pig Launcher/Receiver  |
|  | Proposed Access Road                               |  | Proposed New/Modified Compressor Station |
|  | Proposed Contractor Yard/Storage Yard/Staging Area |  |  |

For Environmental Review Purposes Only

Date: 1/17/2015 Source: Z:\Clients\0...T\Spectra\SNIP\Sabal\_Trail\ArcGIS\201510\PADEIS\_Figures\SNIP\_Sabal\_Appendix\_A\_Sabal\_Only.mxd

PAR-FL-AL-MLV-024

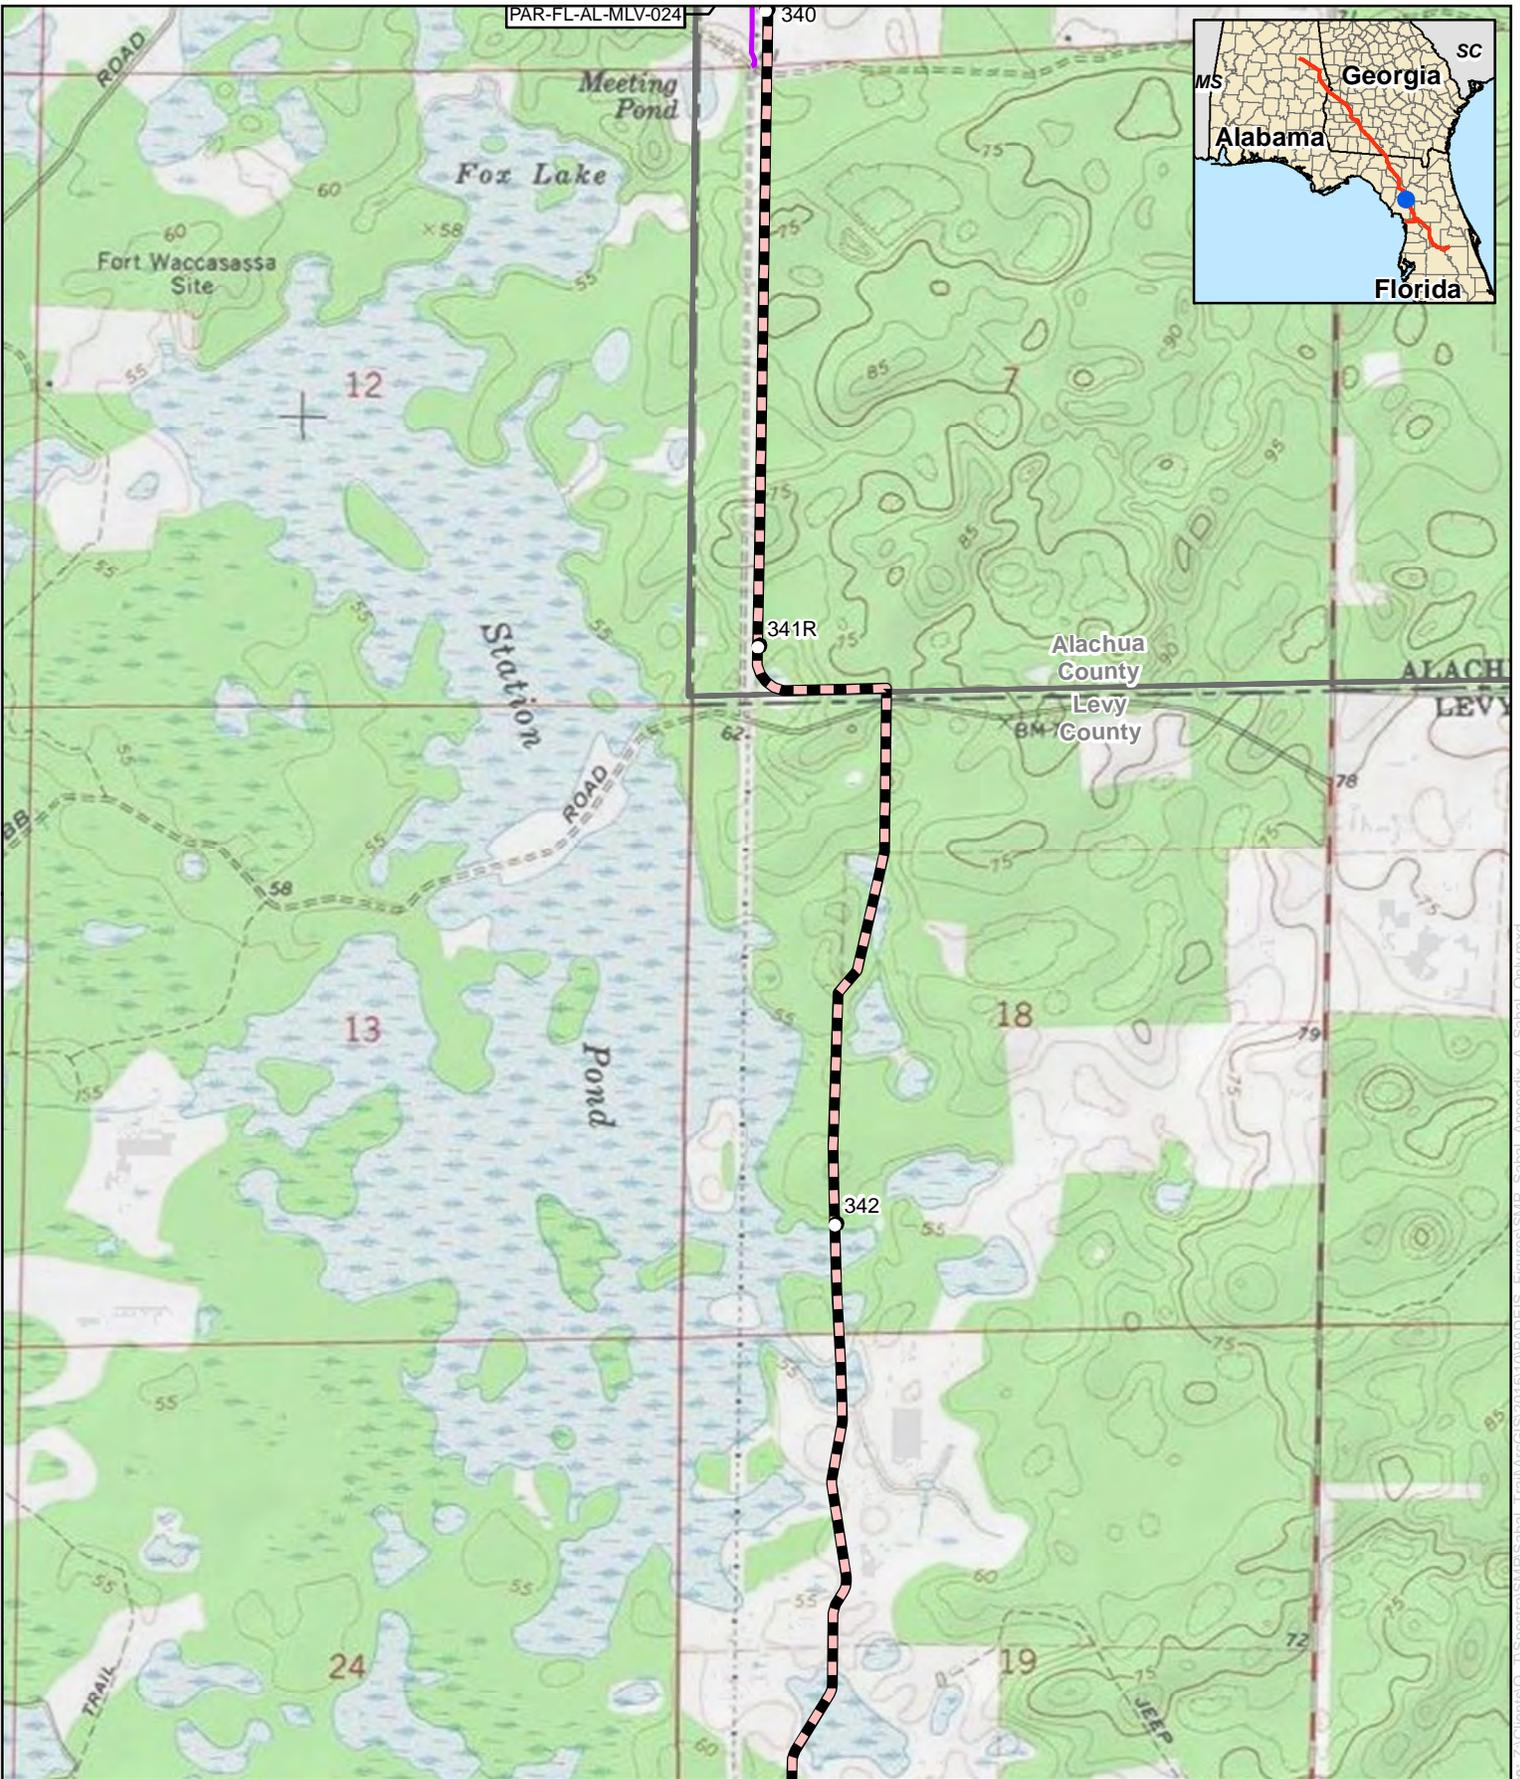


**Appendix B**  
**Sabal Trail Project**  
**Sabal Trail Main Line**  
**Levy County, Florida**

- Proposed Pipeline
- Proposed Main Line Valve or Pig Launcher/Receiver
- Proposed Access Road
- Proposed Meter and Regulating Station
- Proposed New/Modified Compressor Station
- Proposed Contractor Yard/Storage Yard/Staging Area

For Environmental Review Purposes Only

Source: Z:\Clients\0... \Spectral\SMP\Sabal\_Trail\ArcGIS\201510\PADEIS\_Figures\SMP\_Sabal\_Appendix\_A\_Sabal\_Only.mxd Date: 1/17/2015


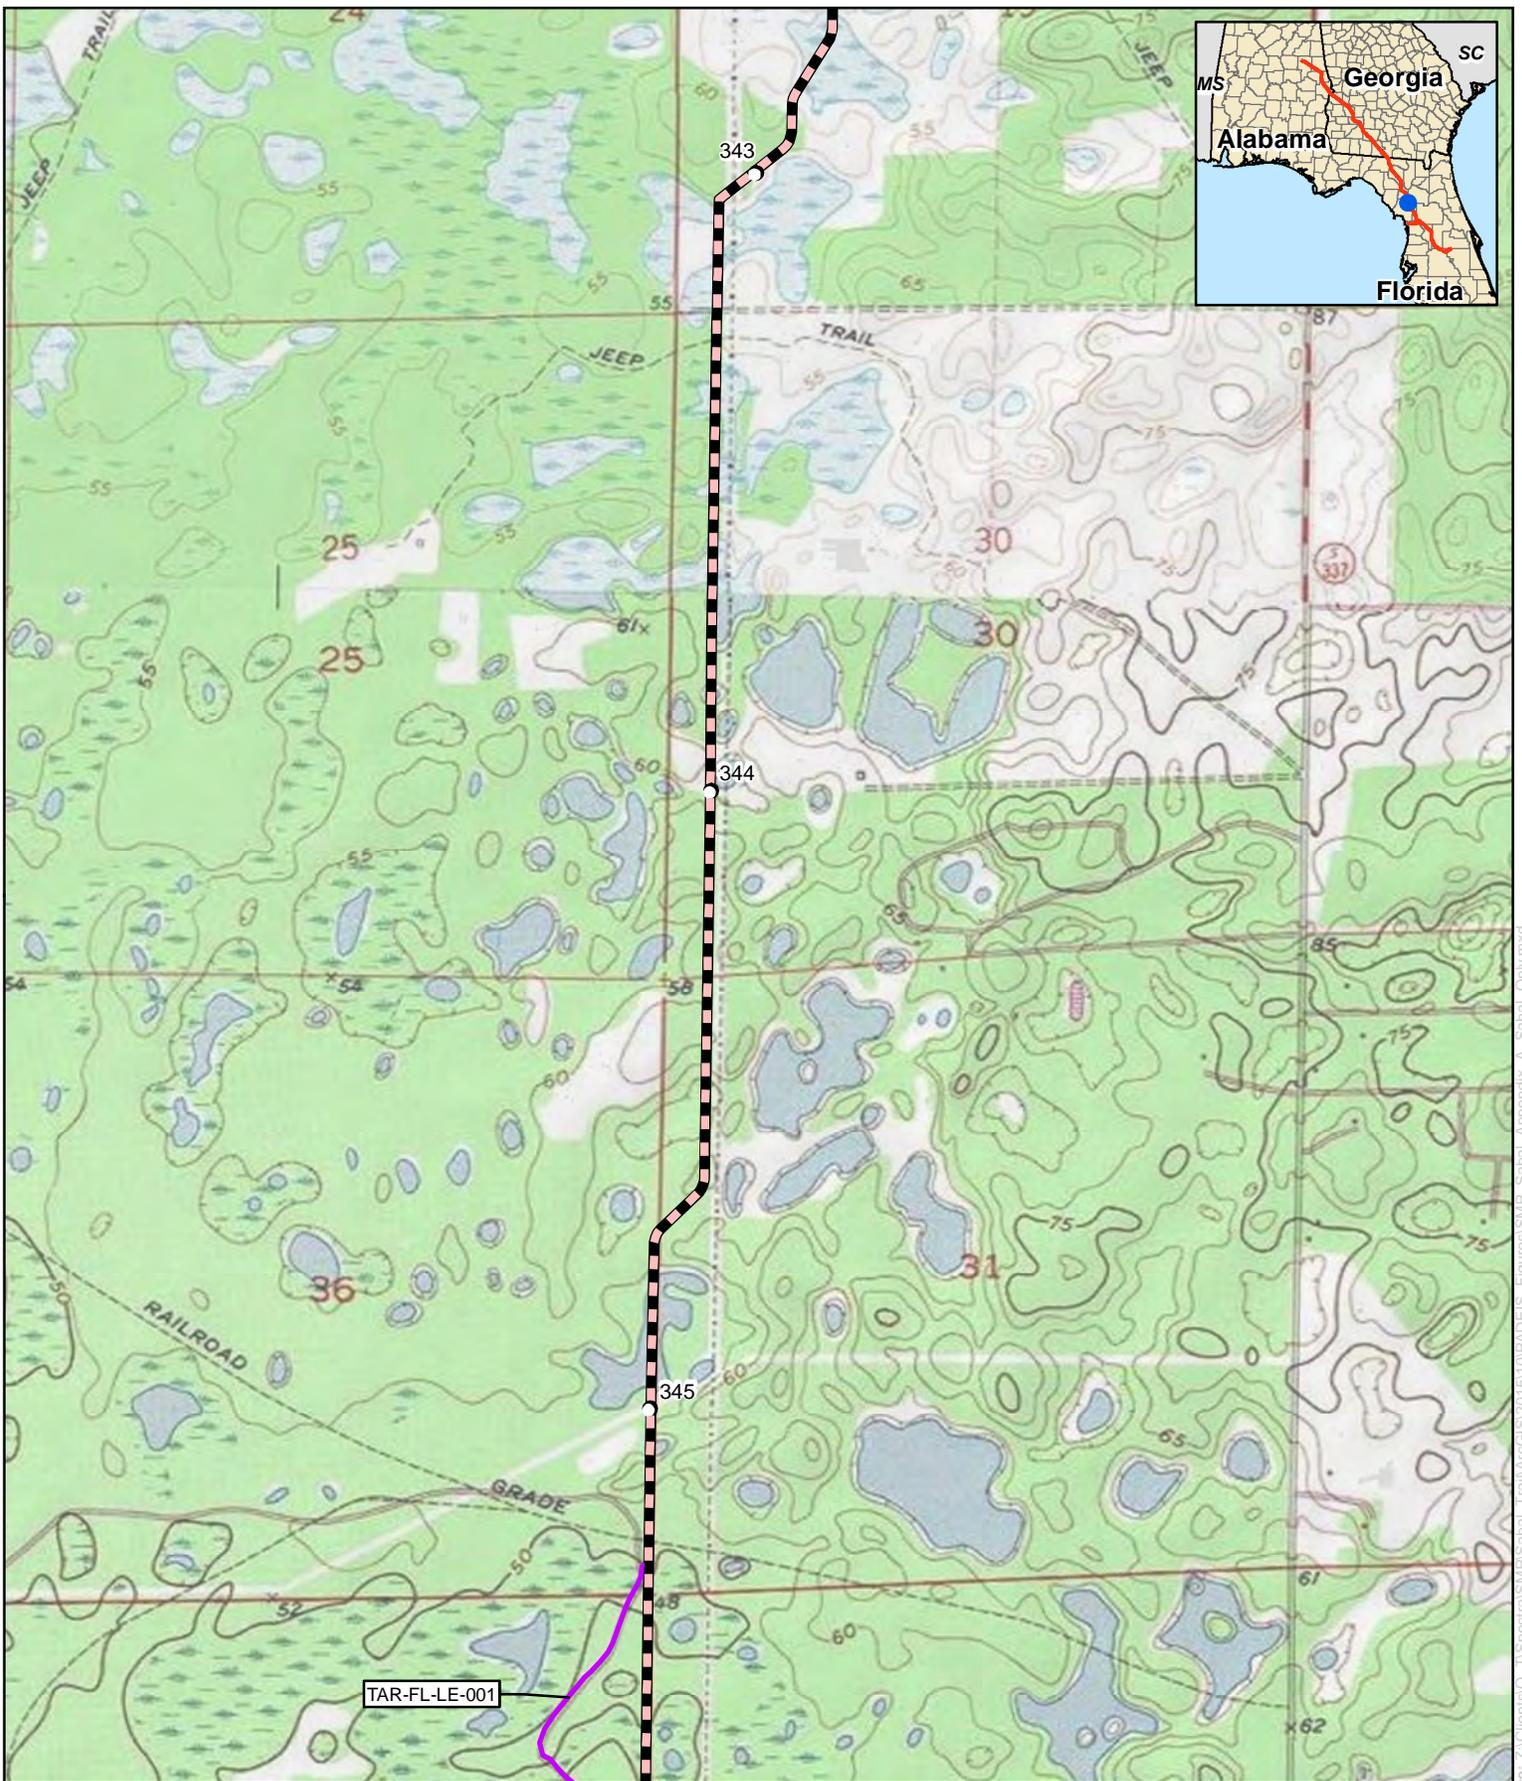


**Appendix B**  
**Sabal Trail Project**  
**Sabal Trail Main Line**  
**Levy County, Florida**

- |                                |  |
|--------------------------------|--|
| Proposed Pipeline              | Proposed Meter and Regulating Station              |
| Valve or Pig Launcher/Receiver | Proposed New/Modified Compressor Station           |
| Proposed Access Road           | Proposed Contractor Yard/Storage Yard/Staging Area |

For Environmental Review Purposes Only

Date: 1/17/2015 Source: Z:\Clients\O...T\Spectra\SNIP\Sabal\_Trail\ArcGIS\201510\PADEIS\_Figures\SNIP\_Sabal\_Appendix\_A\_Sabal\_Only.mxd

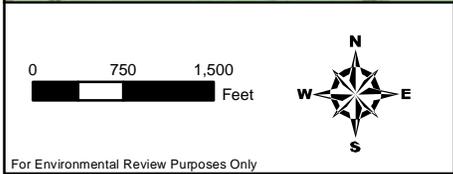
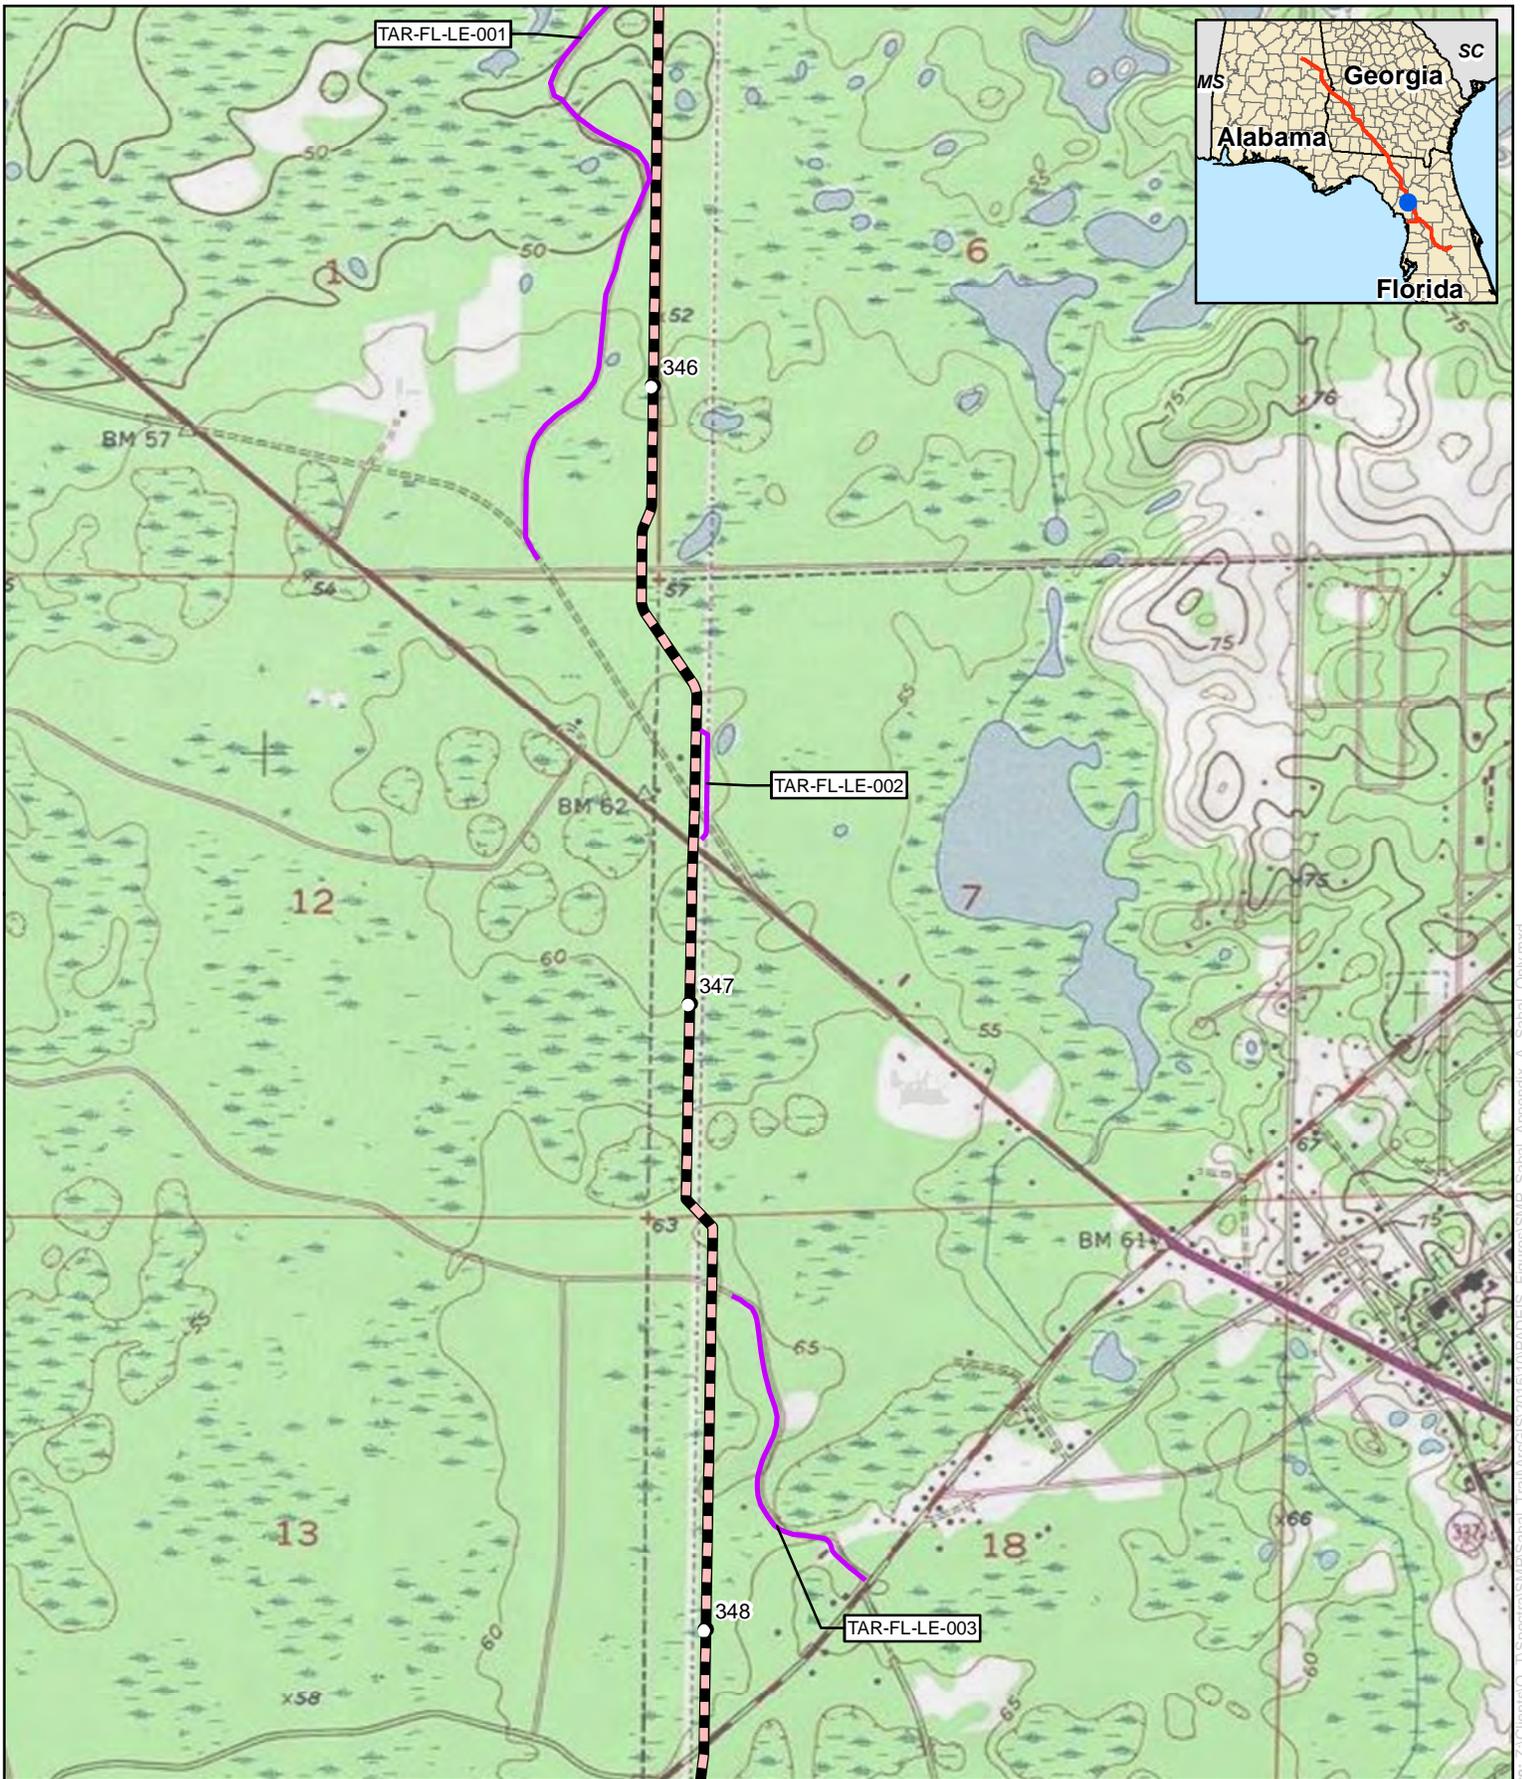


**Appendix B**  
**Sabal Trail Project**  
**Sabal Trail Main Line**  
**Levy County, Florida**

- |   |  |
|---|--|
| Proposed Pipeline                                 | Proposed Meter and Regulating Station              |
| Proposed Main Line Valve or Pig Launcher/Receiver | Proposed New/Modified Compressor Station           |
| Proposed Access Road                              | Proposed Contractor Yard/Storage Yard/Staging Area |

For Environmental Review Purposes Only

Date: 1/17/2015 Source: Z:\Clients\0...T\Spectra\SNIP\Sabal\_Train\ArcGIS2015\10\PAD\ELS\_Figures\SNIP\_Sabal\_Appendix\_A\_Sabal\_Only.mxd

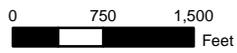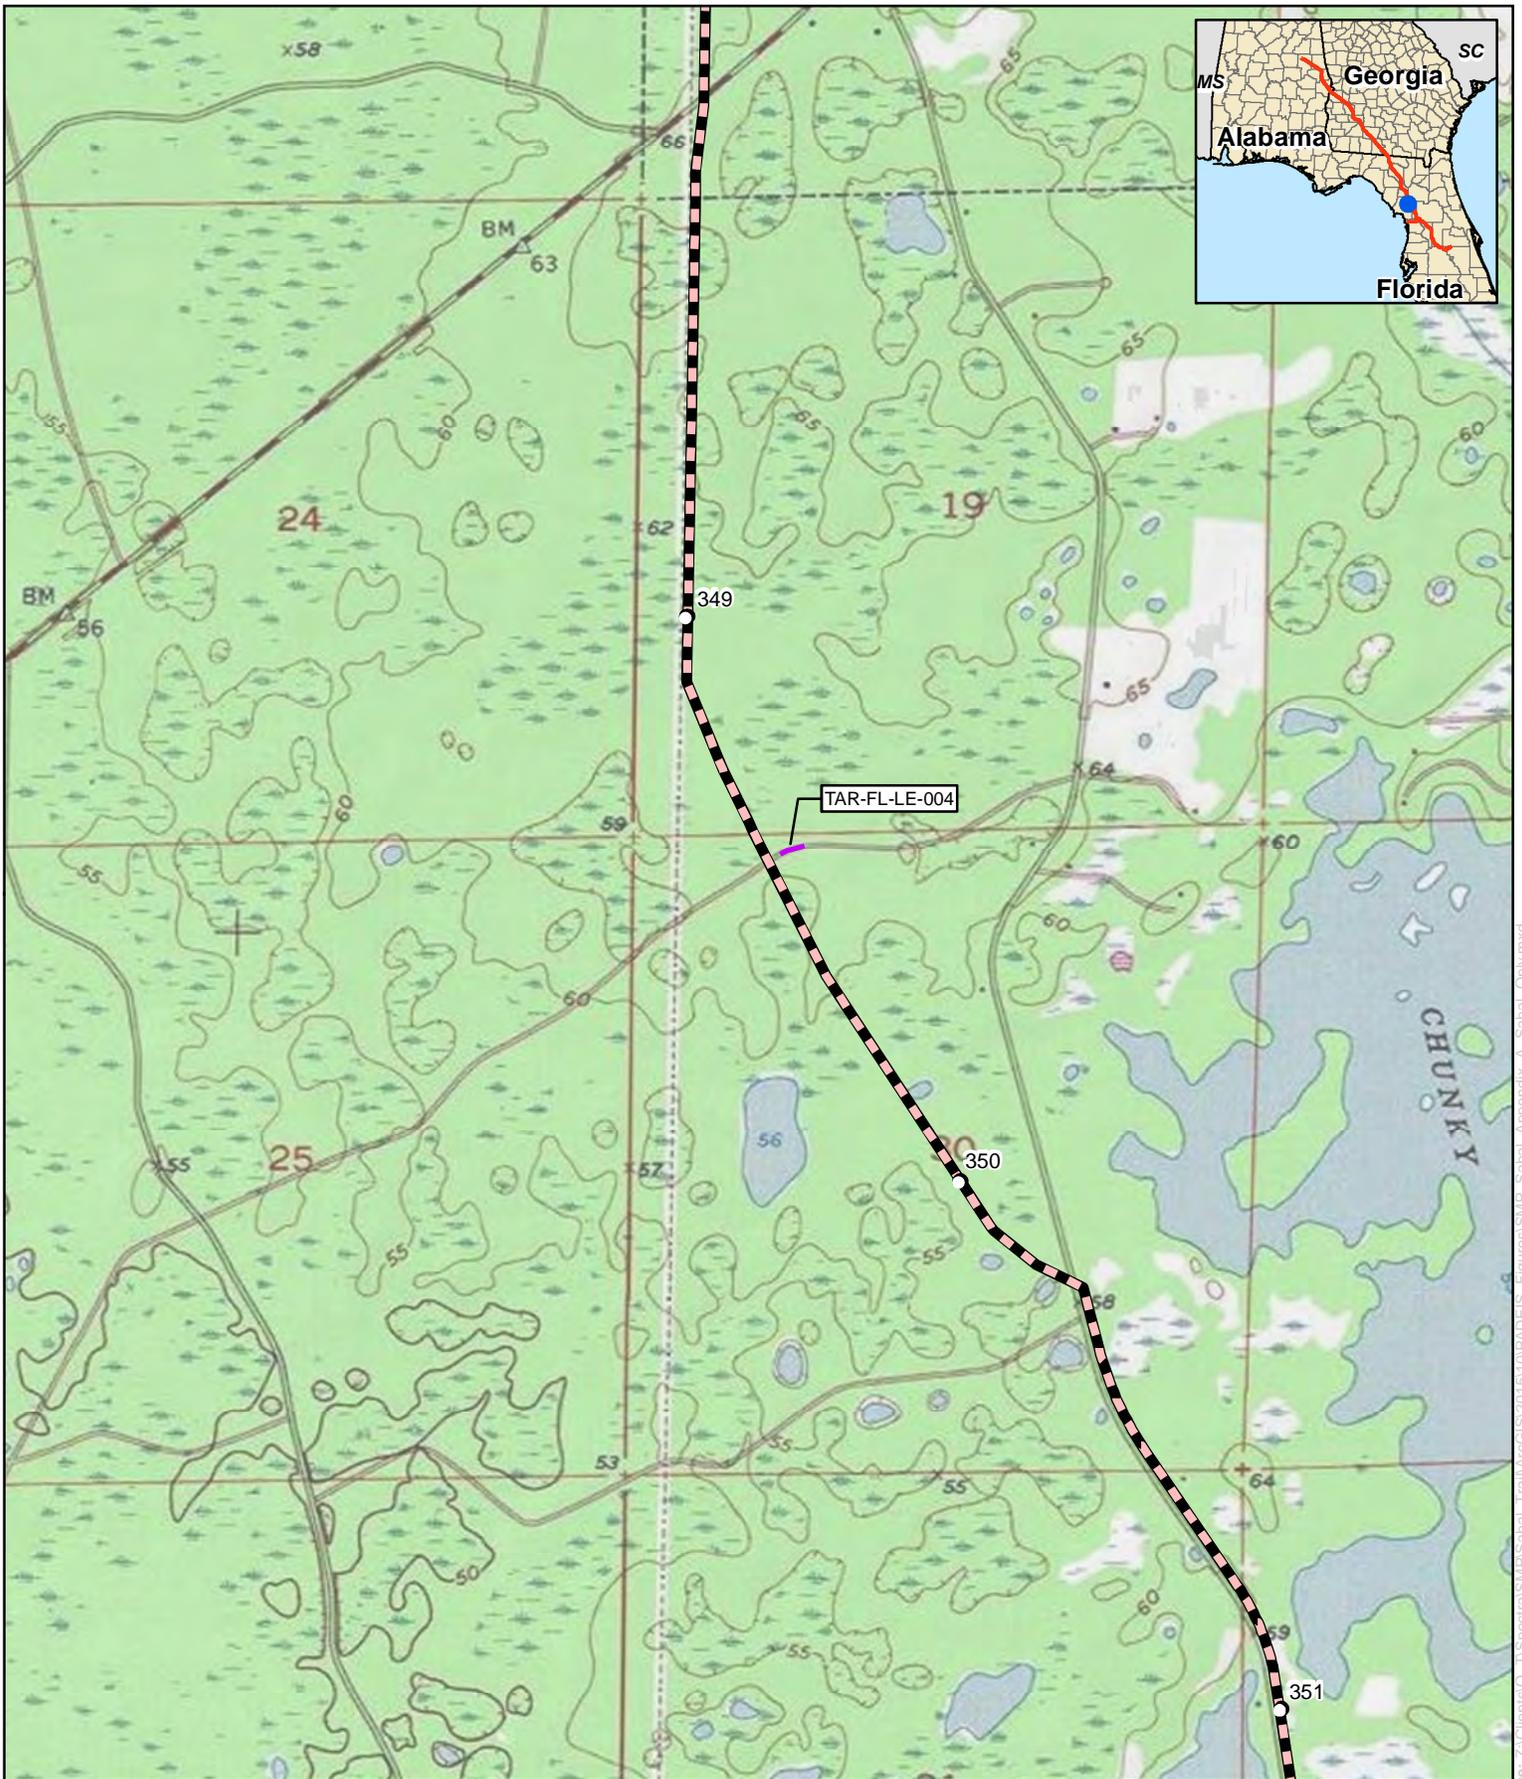


## Appendix B

### Sabal Trail Project Sabal Trail Main Line Levy County, Florida

- |                                |  |
|--------------------------------|--|
| Proposed Pipeline              | Proposed Meter and Regulating Station              |
| Valve or Pig Launcher/Receiver | Proposed New/Modified Compressor Station           |
| Proposed Access Road           | Proposed Contractor Yard/Storage Yard/Staging Area |


For Environmental Review Purposes Only

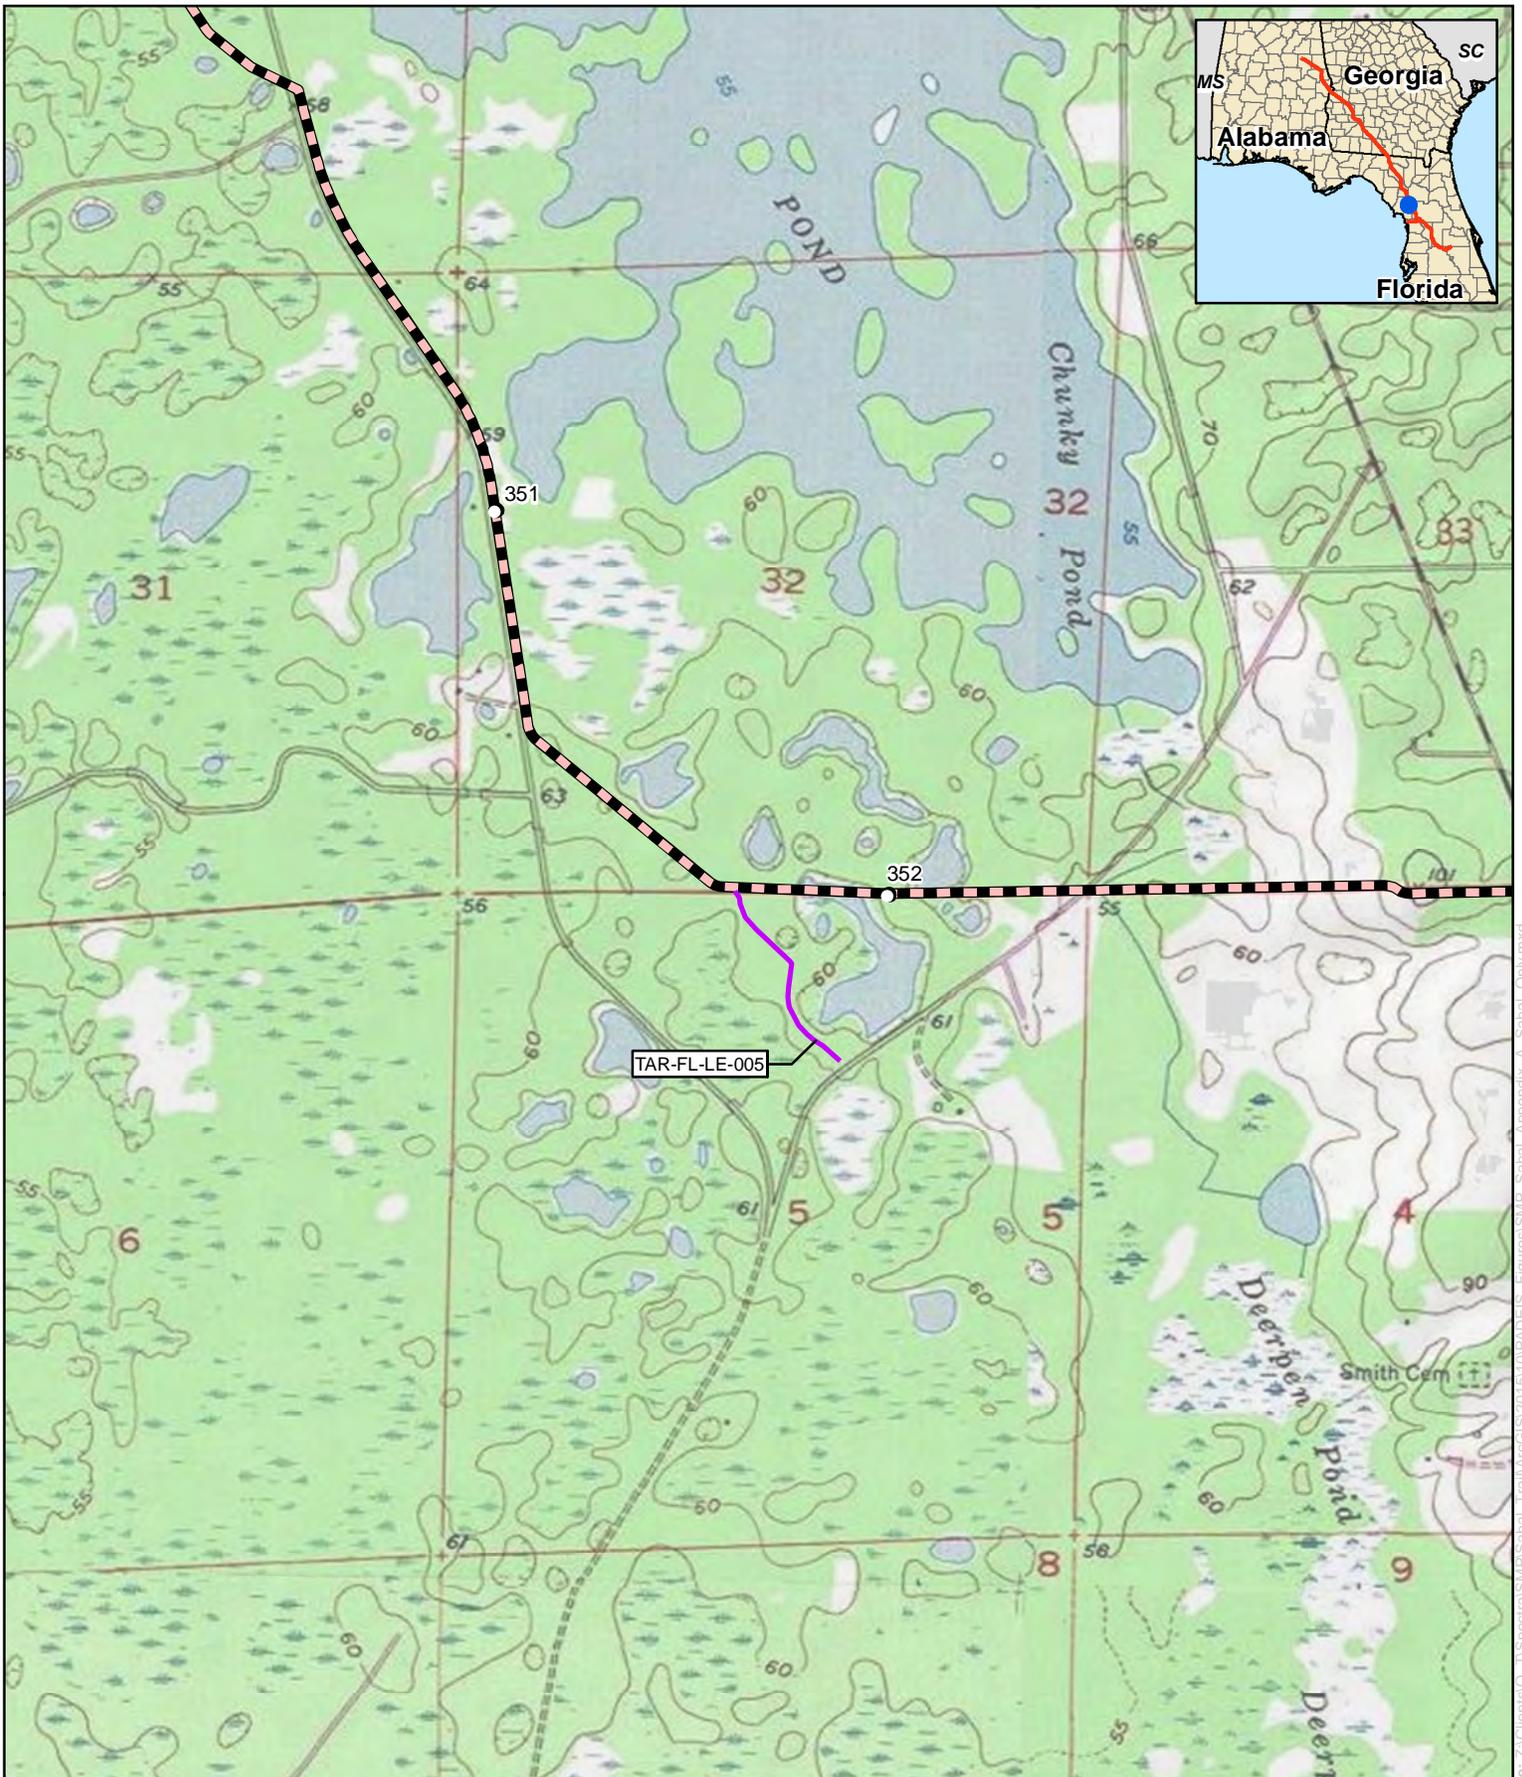

**Appendix B**  
**Sabal Trail Project**  
**Sabal Trail Main Line**  
**Levy County, Florida**

- |   |  |
|---|--|
| Proposed Pipeline                                 | Proposed Meter and Regulating Station              |
| Proposed Main Line Valve or Pig Launcher/Receiver | Proposed New/Modified Compressor Station           |
| Proposed Access Road                              | Proposed Contractor Yard/Storage Yard/Staging Area |

For Environmental Review Purposes Only


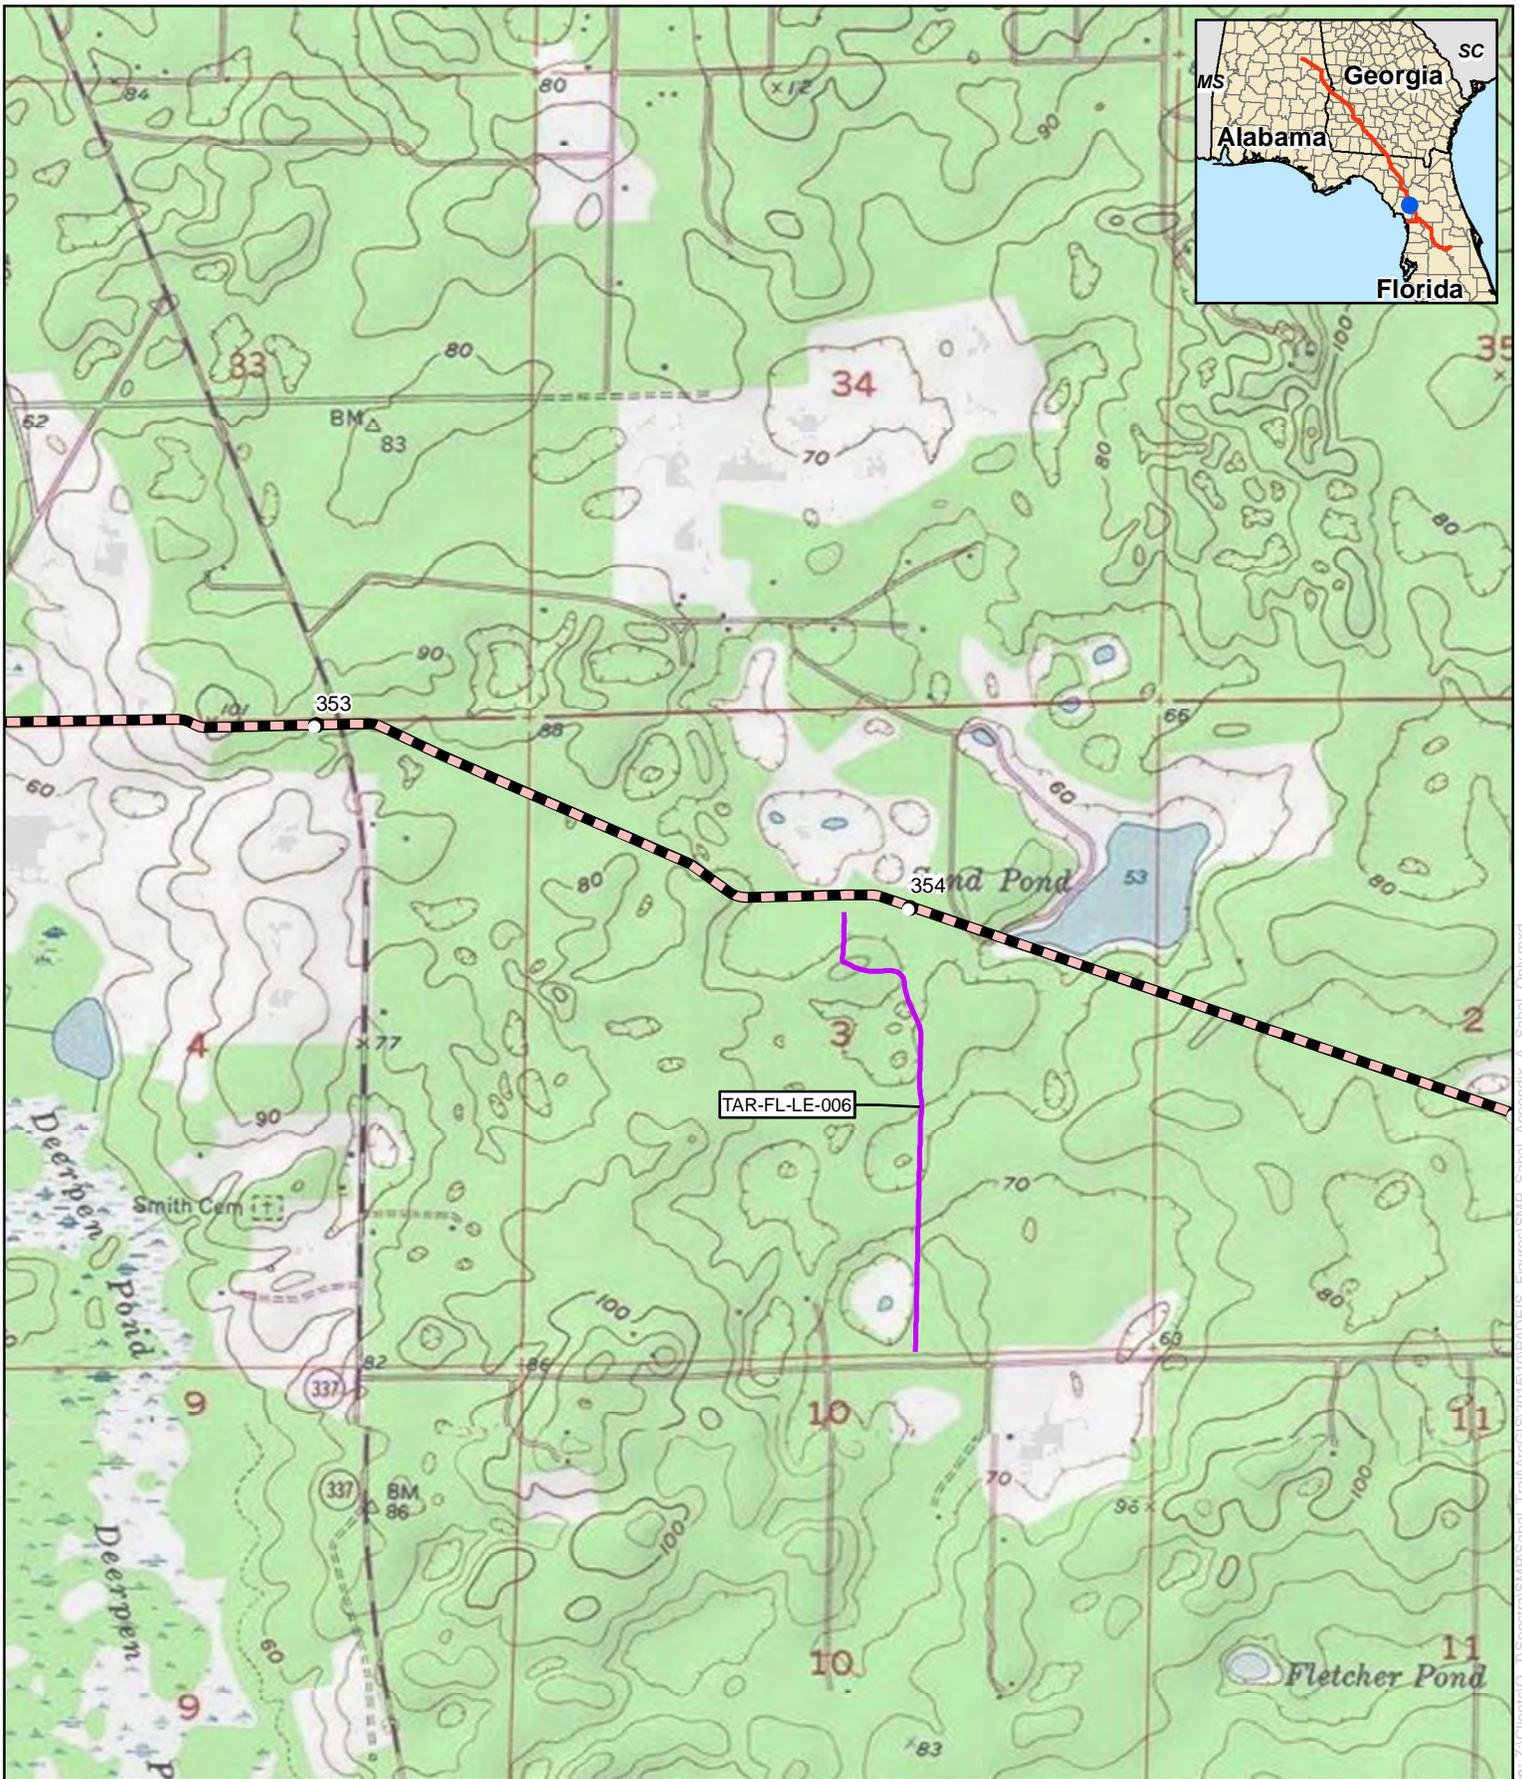


**Appendix B**  
**Sabal Trail Project**  
**Sabal Trail Main Line**  
**Levy County, Florida**

- |   |  |
|---|--|
| Proposed Pipeline                                 | Proposed Meter and Regulating Station              |
| Proposed Main Line Valve or Pig Launcher/Receiver | Proposed New/Modified Compressor Station           |
| Proposed Access Road                              | Proposed Contractor Yard/Storage Yard/Staging Area |

For Environmental Review Purposes Only

Date: 1/17/2015 Source: Z:\Clients\O...Spectra\SMP\Sabal\_Train\ArcGIS\201510\PADEIS\_Figures\SMP\_Sabal\_Appendix\_A\_Sabal\_Only.mxd

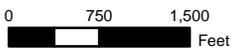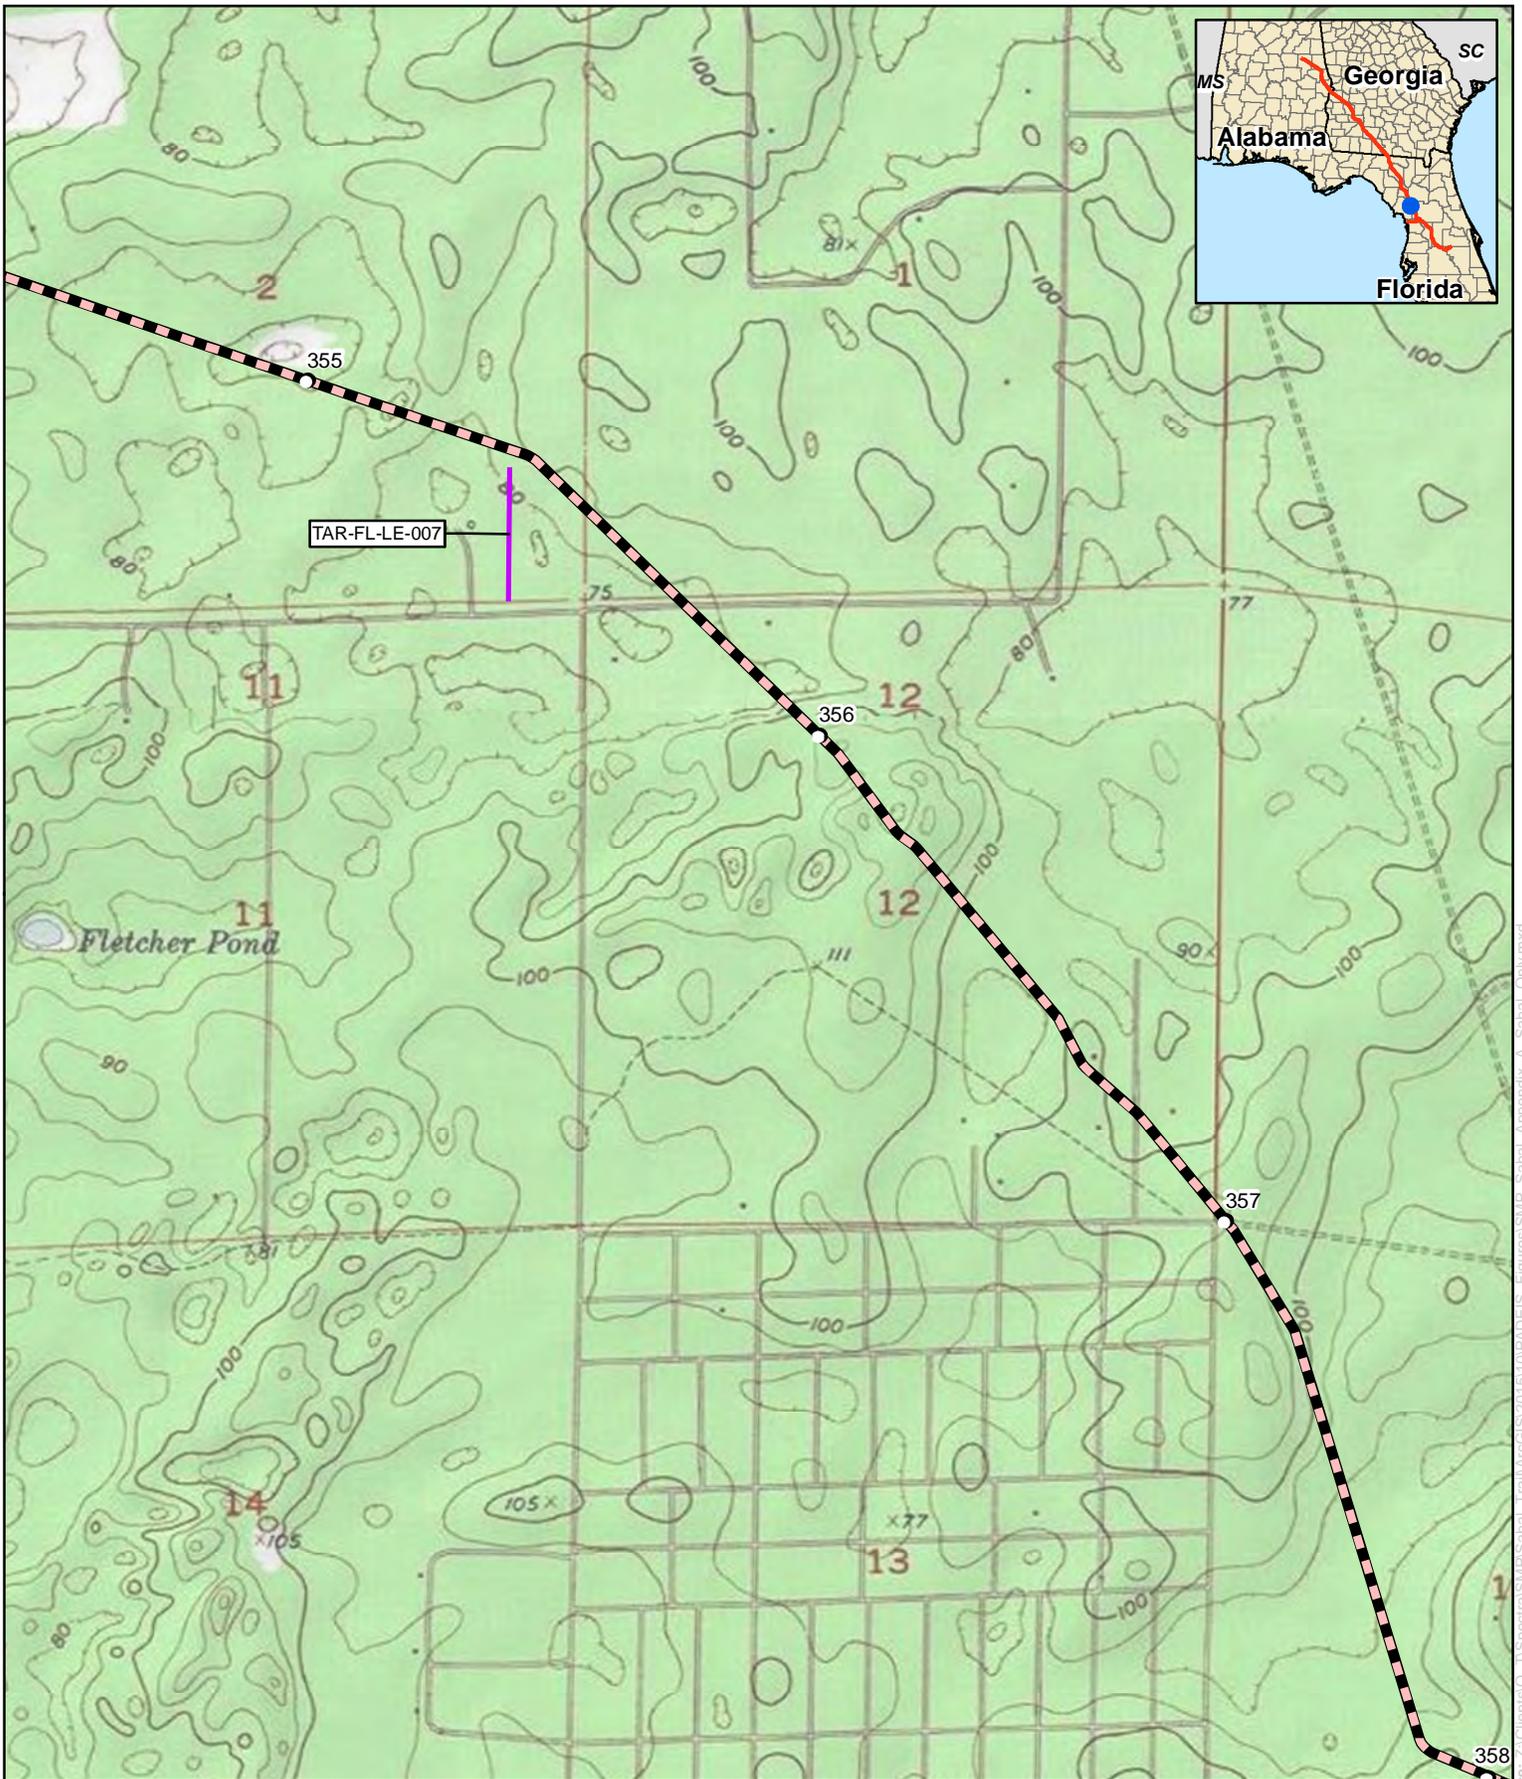

## Appendix B



### Sabal Trail Project

### Sabal Trail Main Line

### Levy County, Florida

- |   |  |
|---|--|
| Proposed Pipeline                                 | Proposed Meter and Regulating Station              |
| Proposed Main Line Valve or Pig Launcher/Receiver | Proposed New/Modified Compressor Station           |
| Proposed Access Road                              | Proposed Contractor Yard/Storage Yard/Staging Area |



For Environmental Review Purposes Only

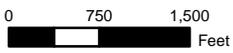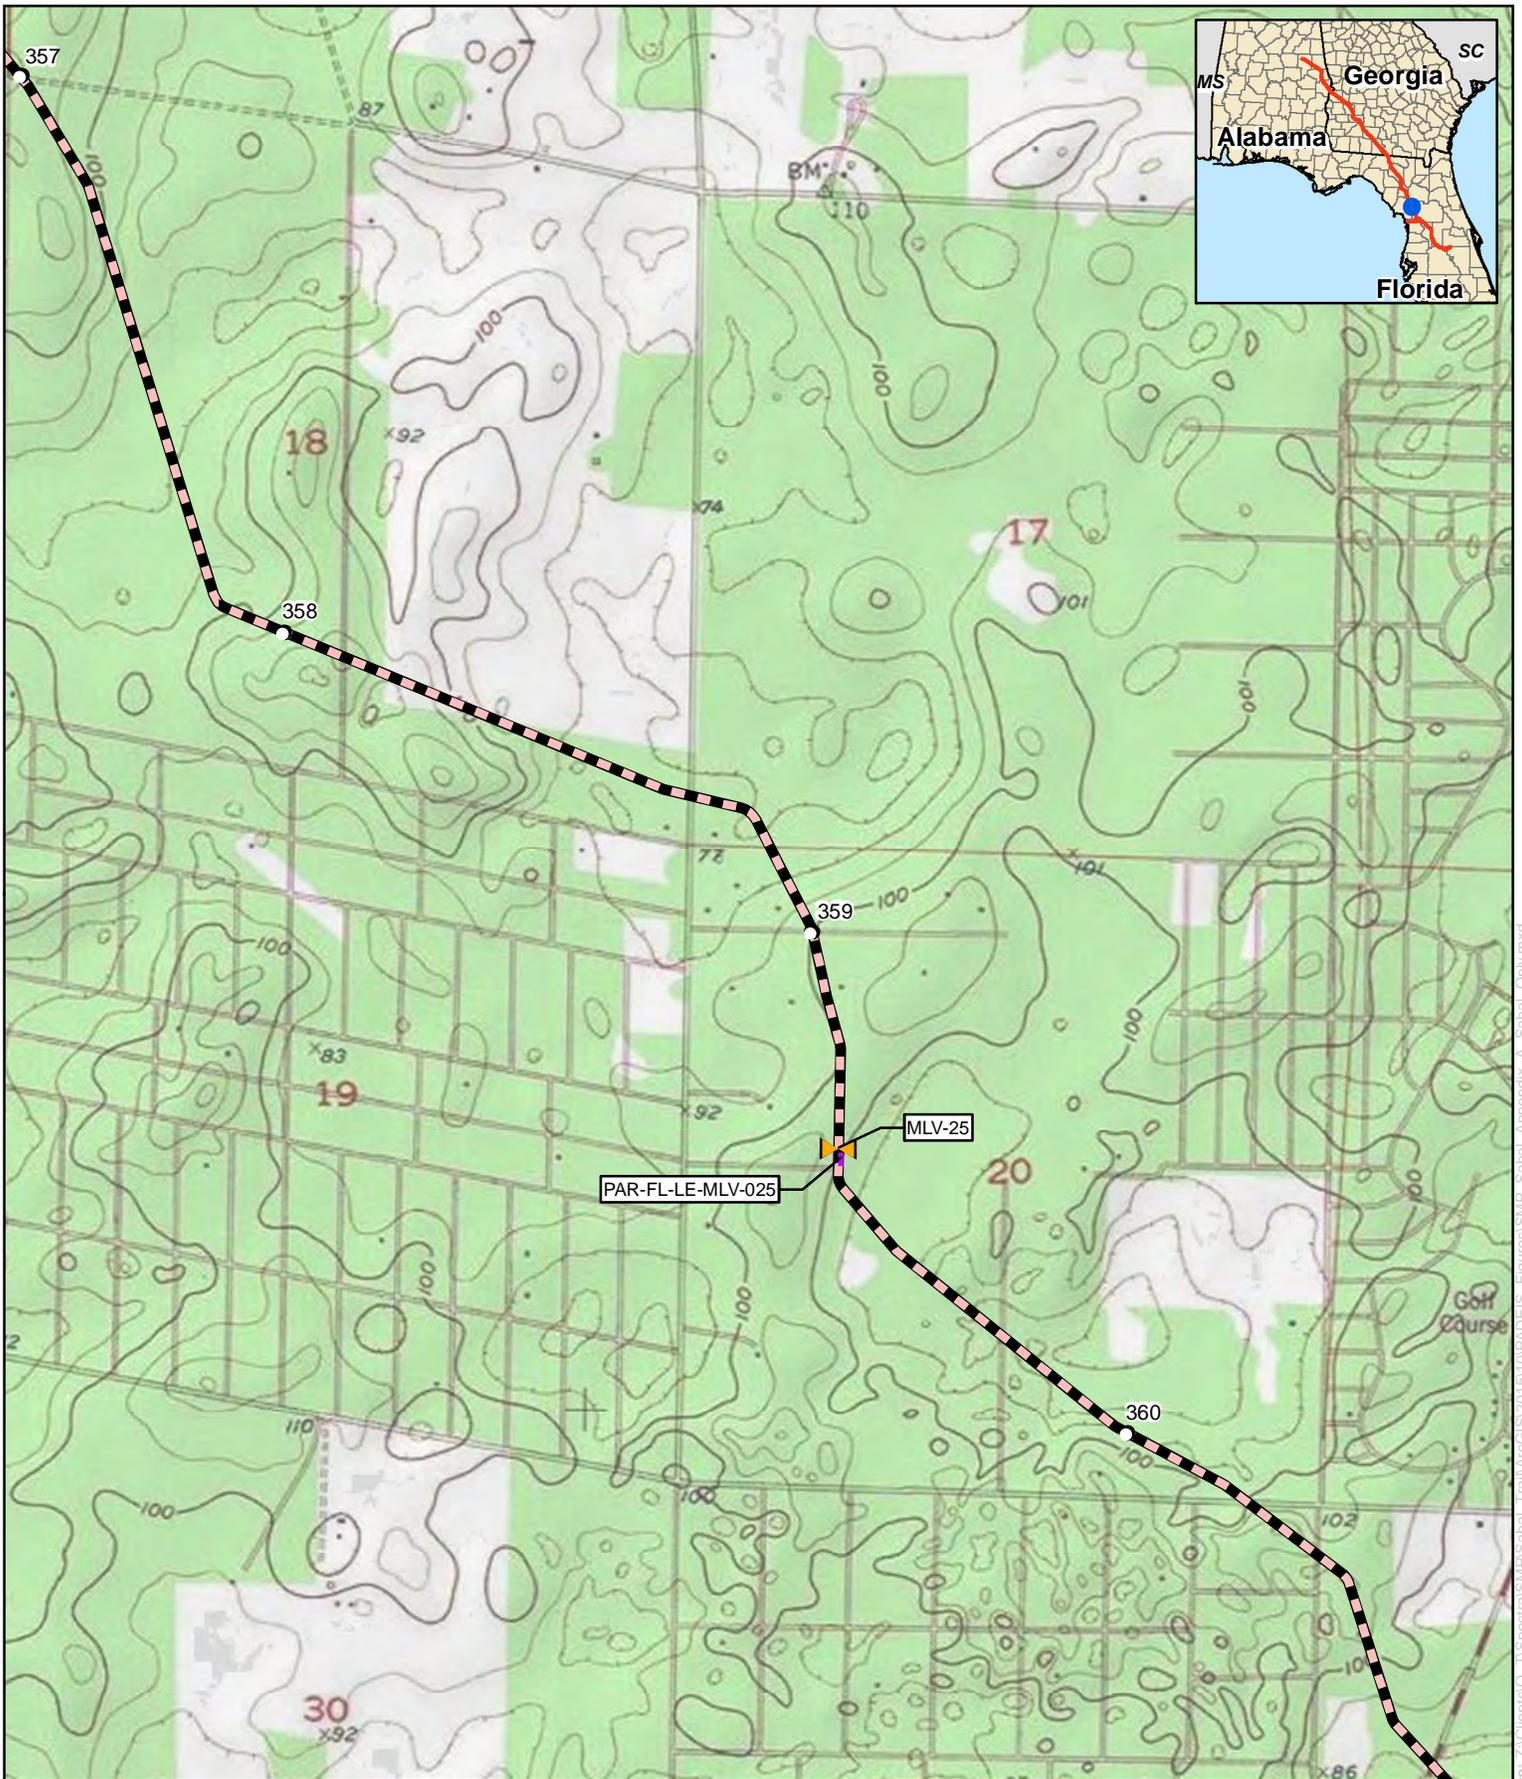

**Appendix B**  
**Sabal Trail Project**  
**Sabal Trail Main Line**  
**Levy County, Florida**

- Proposed Pipeline
- Proposed Meter and Regulating Station
- Valve or Pig Launcher/Receiver
- Proposed New/Modified Compressor Station
- Proposed Access Road
- Proposed Contractor Yard/Storage Yard/Staging Area

For Environmental Review Purposes Only

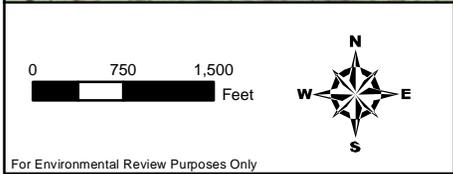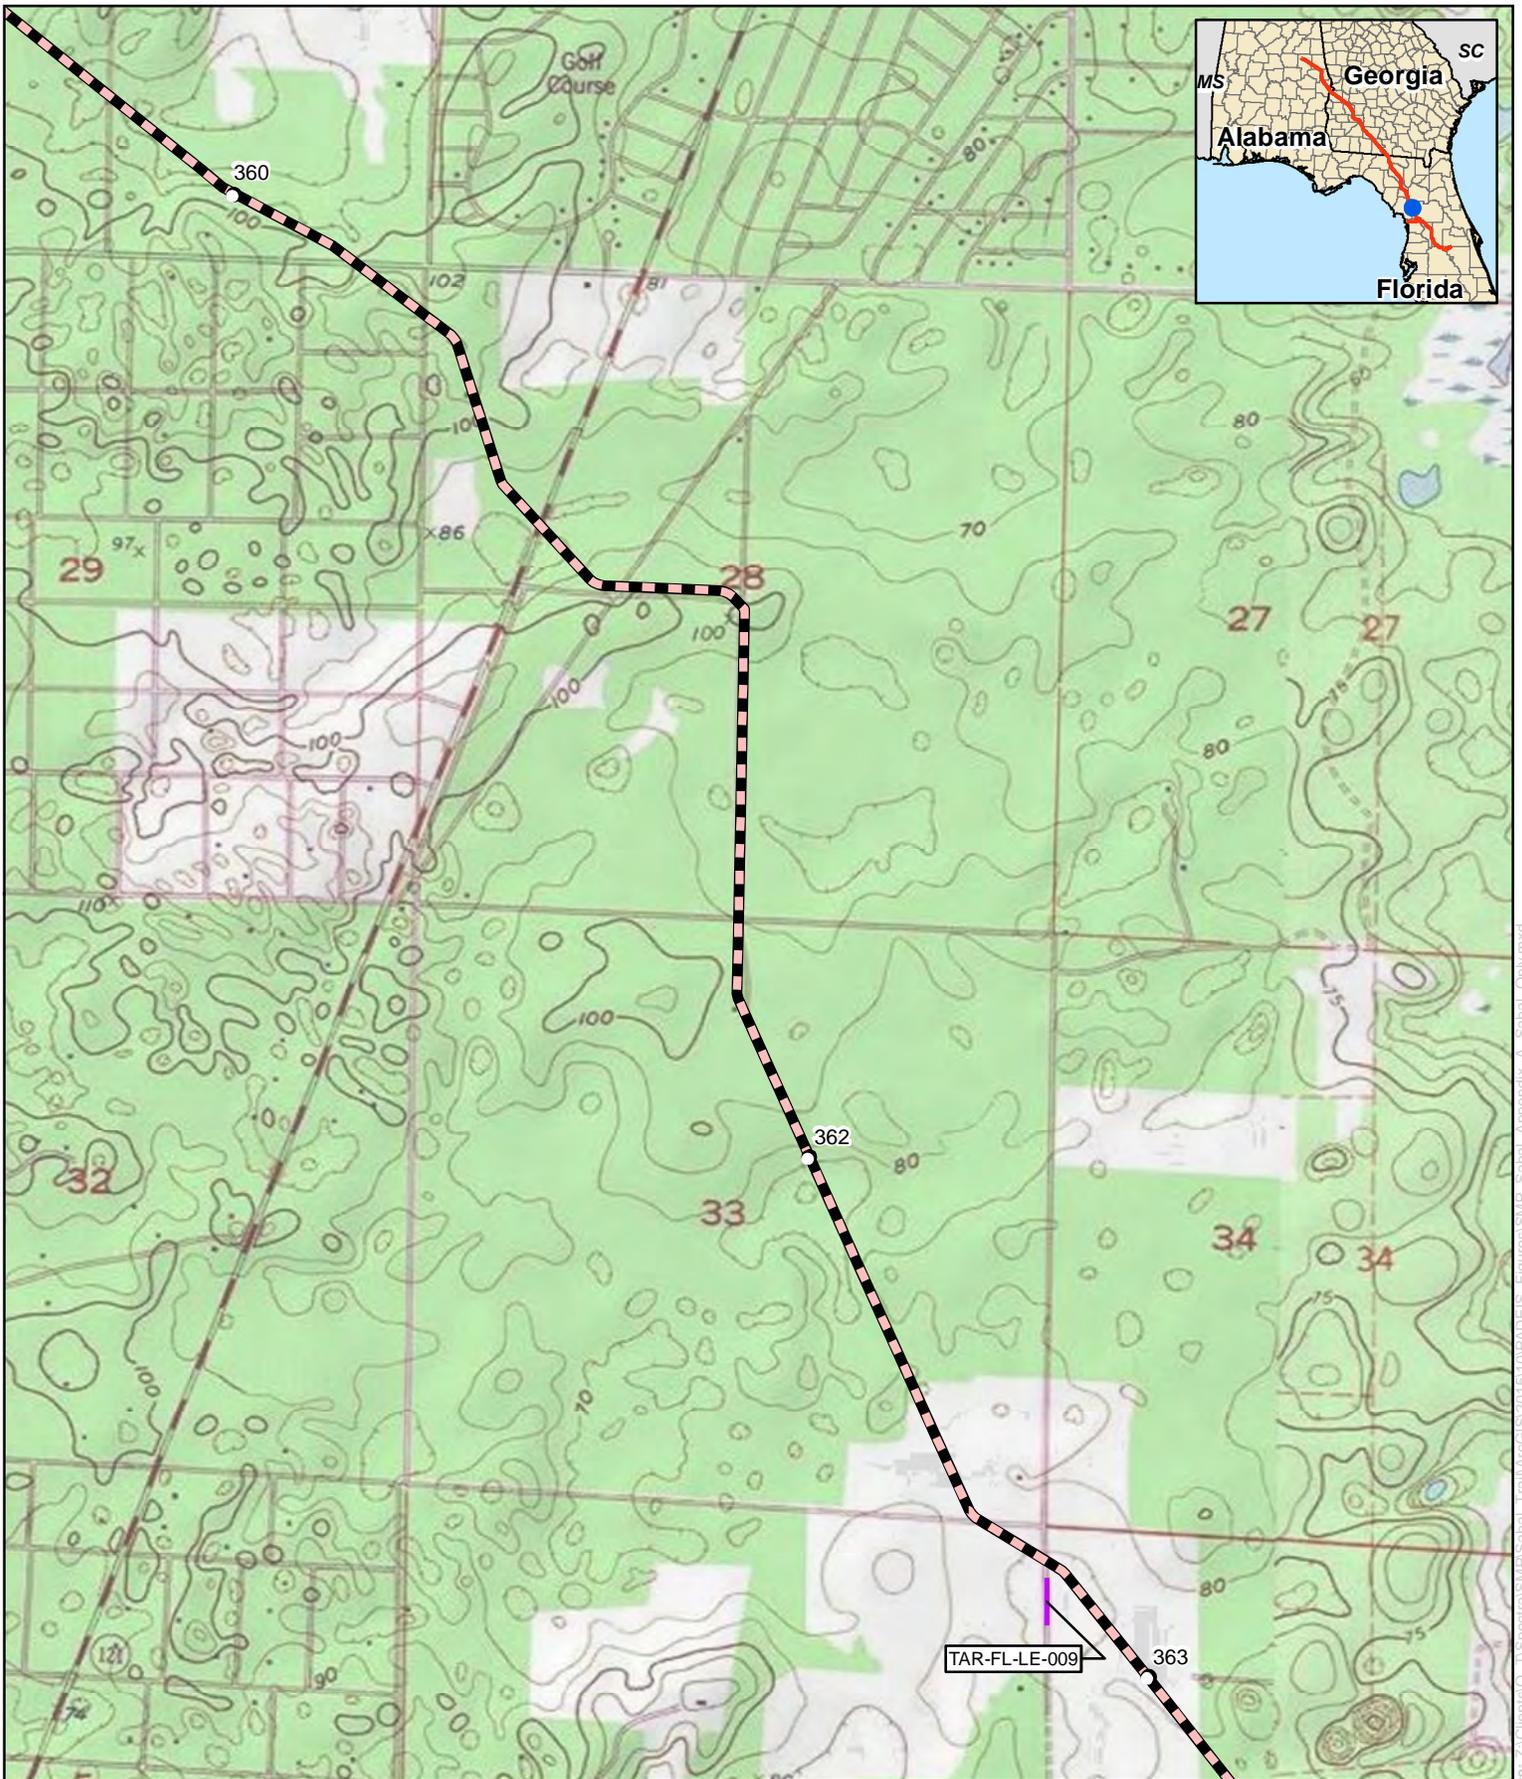

**Appendix B**  
**Sabal Trail Project**  
**Sabal Trail Main Line**  
**Levy County, Florida**

- |   |  |
|---|--|
| Proposed Pipeline                                 | Proposed Meter and Regulating Station              |
| Proposed Main Line Valve or Pig Launcher/Receiver | Proposed New/Modified Compressor Station           |
| Proposed Access Road                              | Proposed Contractor Yard/Storage Yard/Staging Area |

For Environmental Review Purposes Only

Date: 1/17/2015 Source: Z:\Clients\0...Spectral\SMP\Sabal\_Trail\ArcGIS\201510\PADEIS\_Figures\SMP\_Sabal\_Appendix\_A\_Sabal\_Only.mxd




TAR-FL-LE-009

363

364

365

366


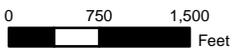


## Appendix B

### Sabal Trail Project Sabal Trail Main Line Levy County, Florida

- |   |  |
|---|--|
| Proposed Pipeline                                 | Proposed Meter and Regulating Station              |
| Proposed Main Line Valve or Pig Launcher/Receiver | Proposed New/Modified Compressor Station           |
| Proposed Access Road                              | Proposed Contractor Yard/Storage Yard/Staging Area |

For Environmental Review Purposes Only

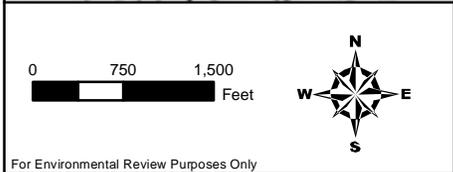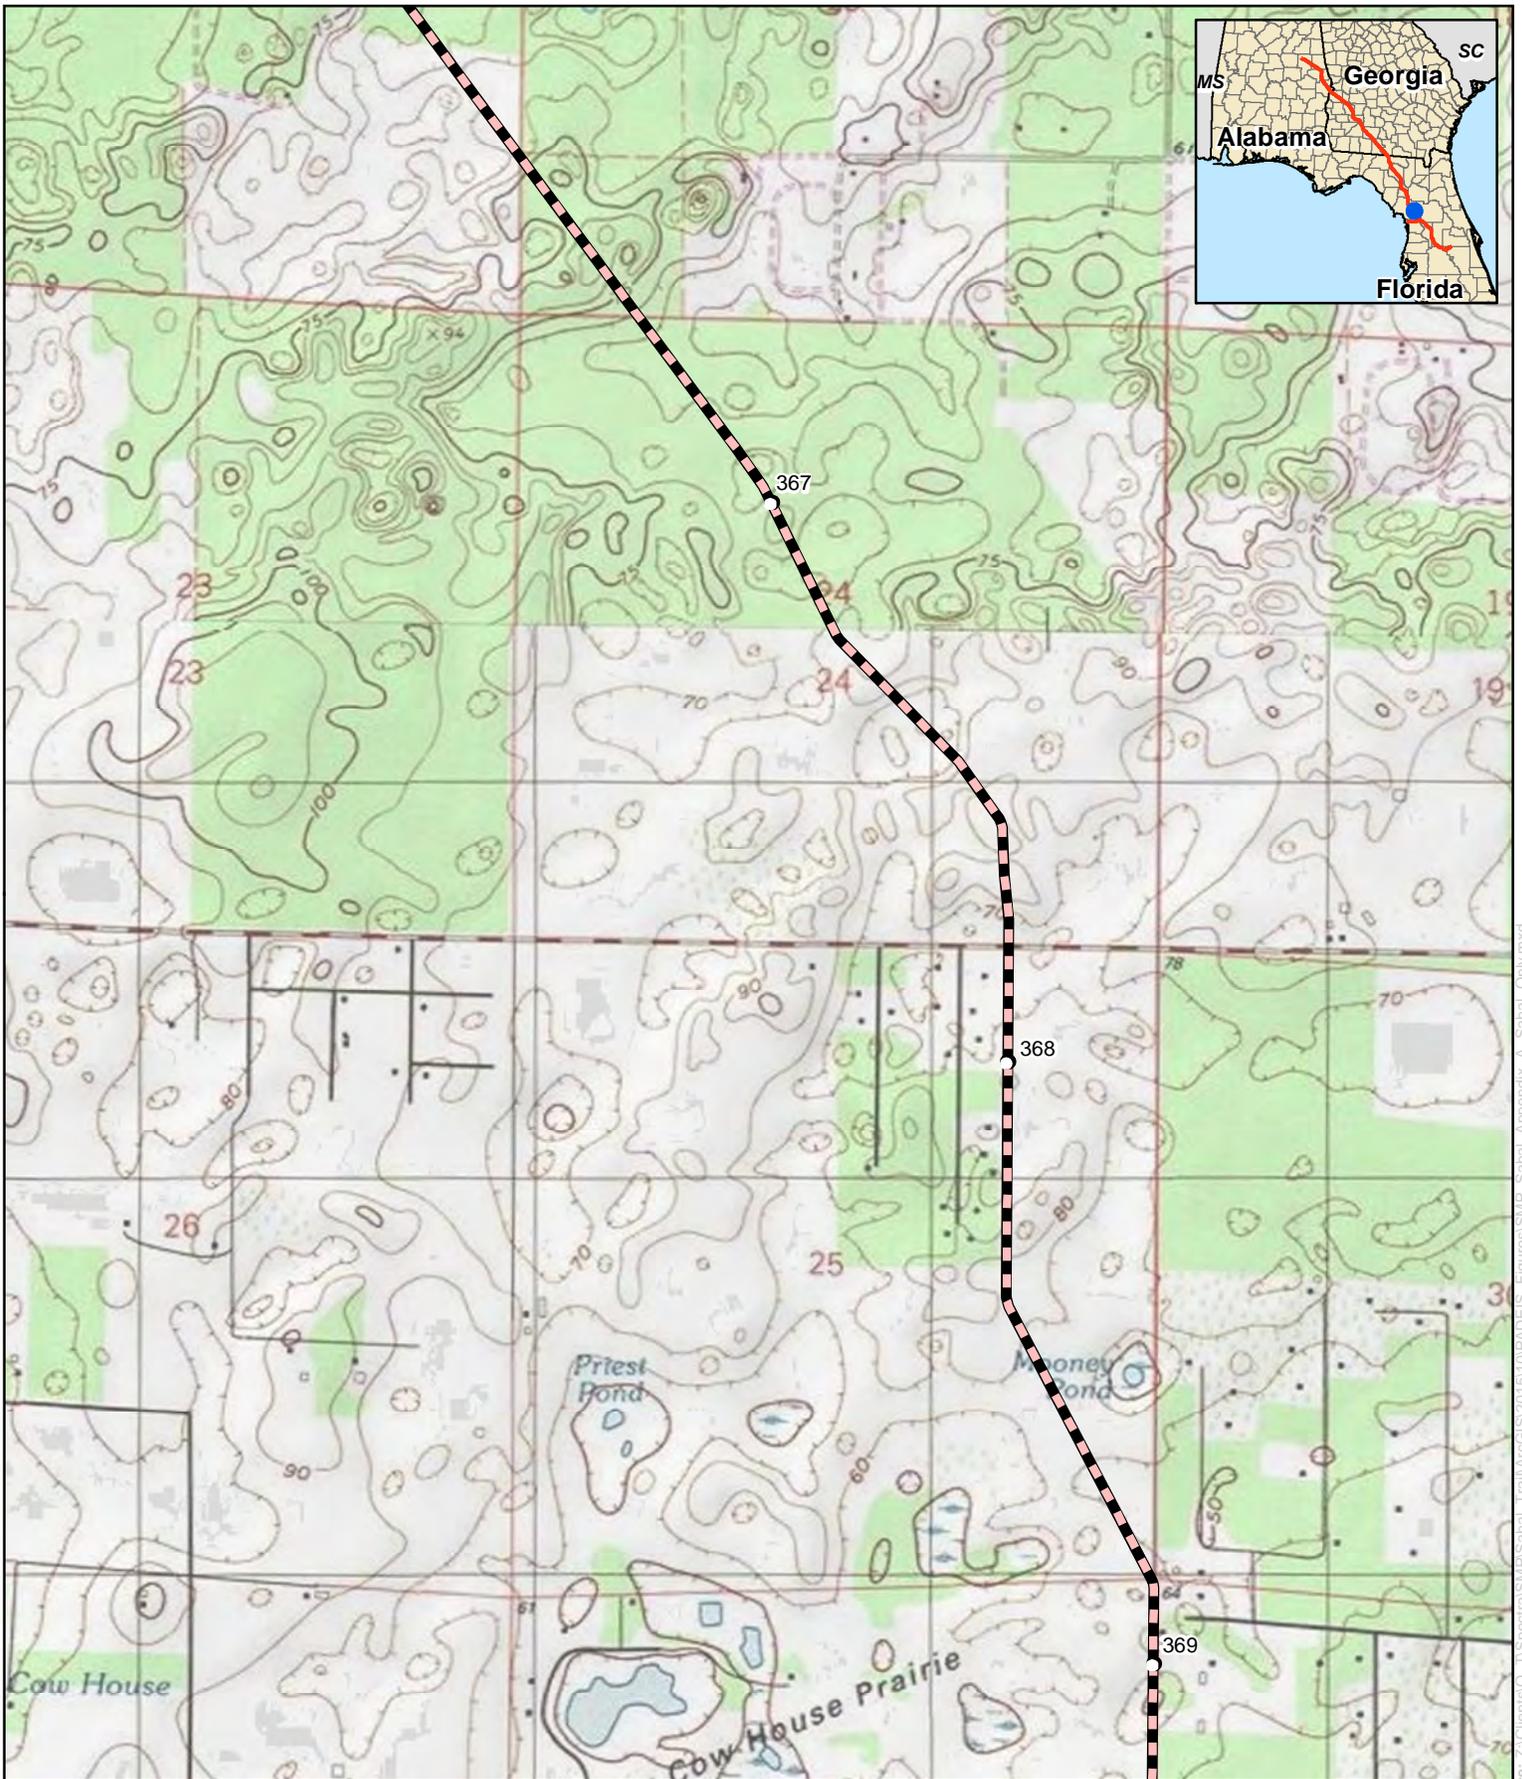


**Appendix B**  
**Sabal Trail Project**  
**Sabal Trail Main Line**  
**Levy County, Florida**

- |                                |  |
|--------------------------------|--|
| Proposed Pipeline              | Proposed Meter and Regulating Station              |
| Valve or Pig Launcher/Receiver | Proposed New/Modified Compressor Station           |
| Proposed Access Road           | Proposed Contractor Yard/Storage Yard/Staging Area |

For Environmental Review Purposes Only

Date: 1/17/2015 Source: Z:\Clients\O...Spectral\SMP\Sabal\_Trail\ArcGIS\201510\PADEIS\_Figures\SMP\_Sabal\_Appendix\_A\_Sabal\_Only.mxd


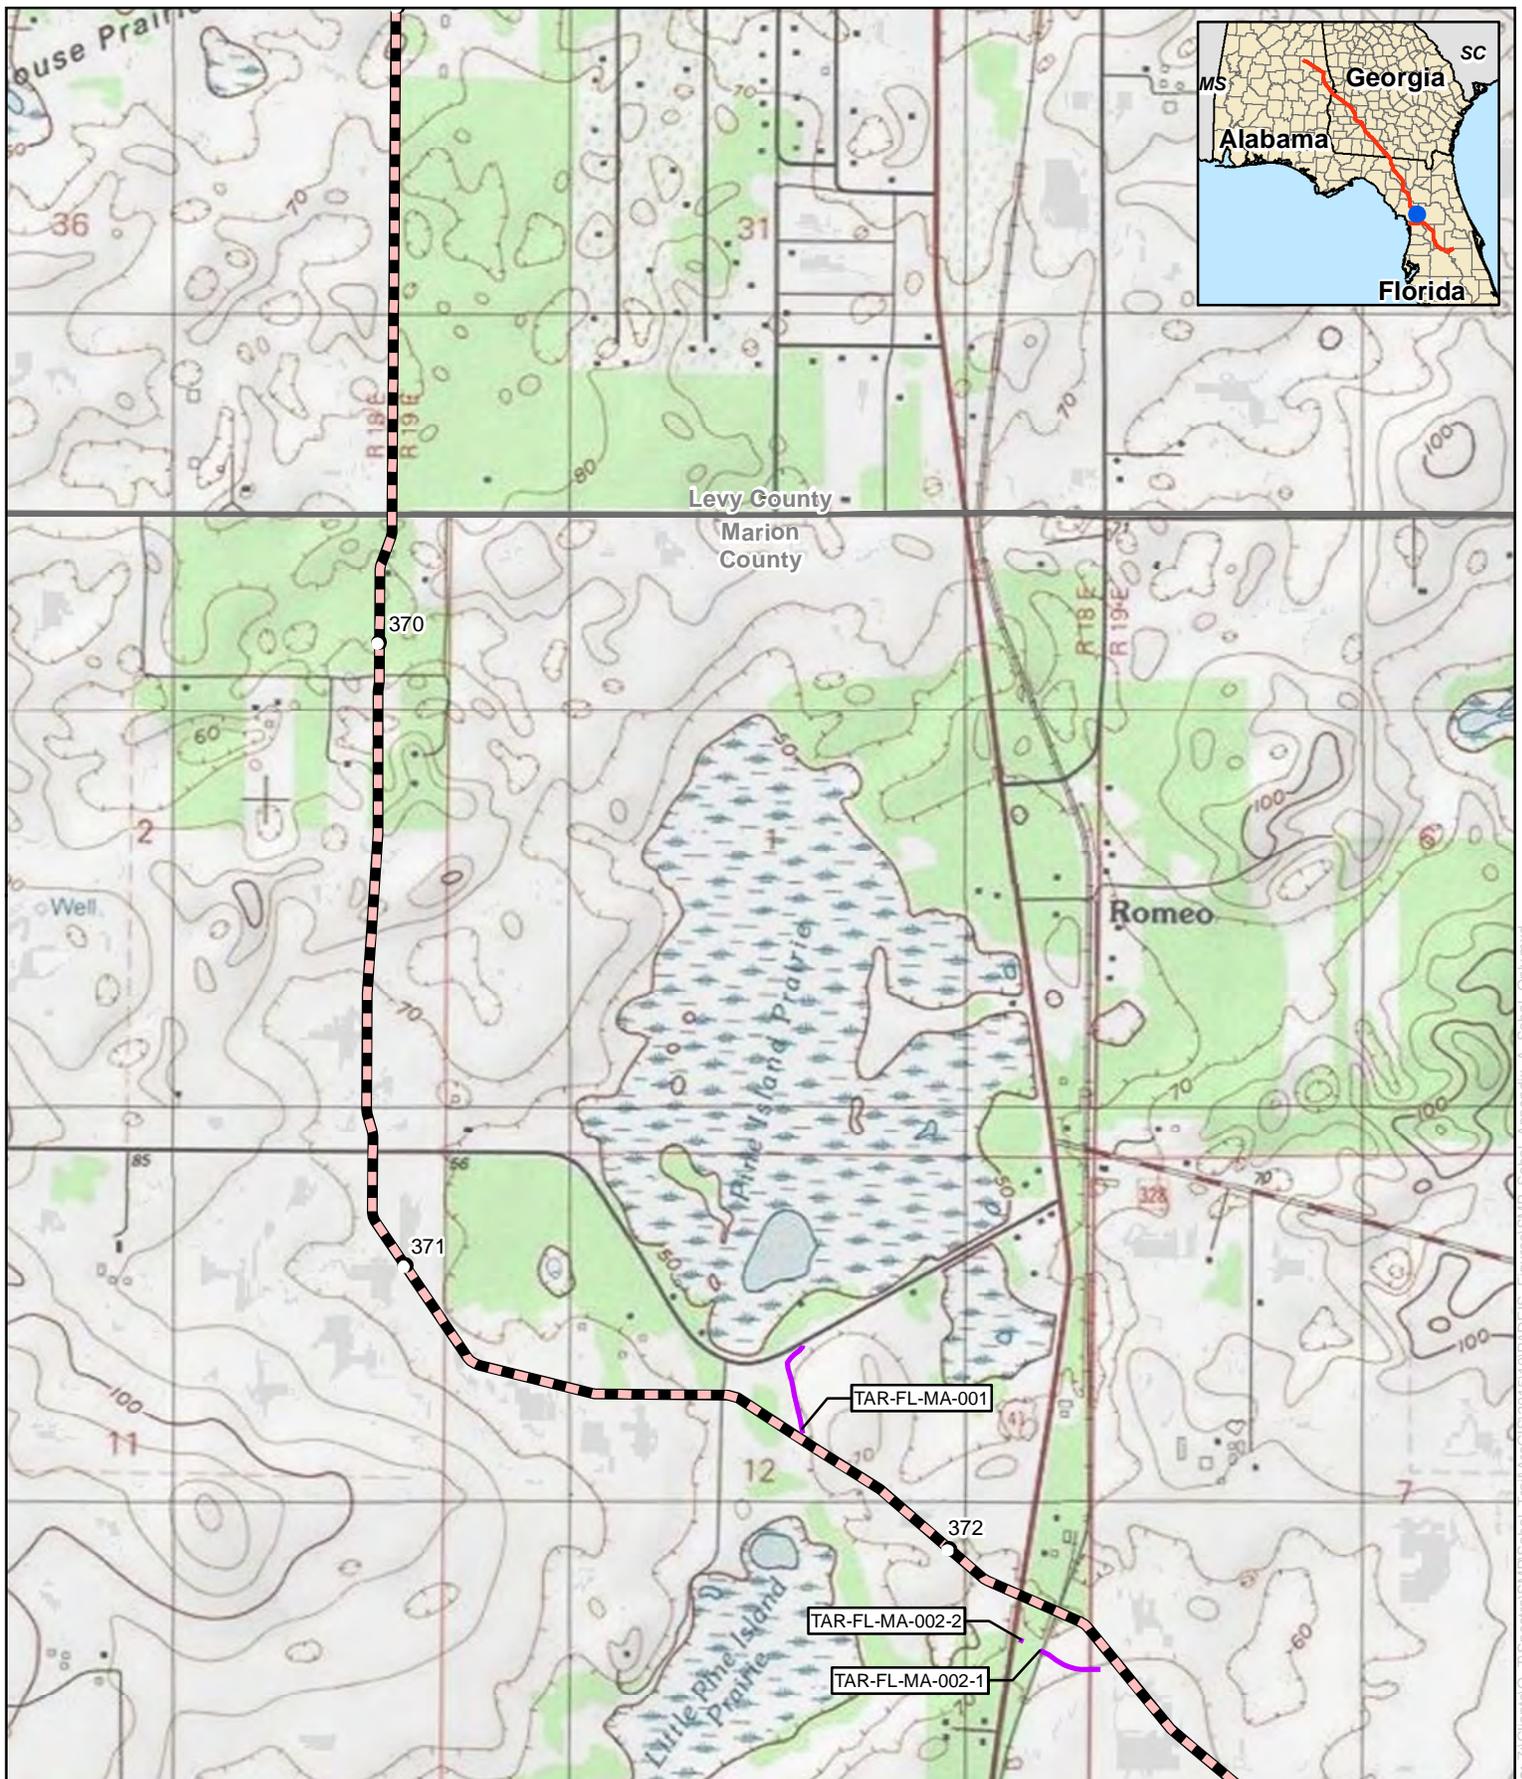


**Appendix B**  
**Sabal Trail Project**  
**Sabal Trail Main Line**  
**Marion County, Florida**

- |                                |  |
|--------------------------------|--|
| Proposed Pipeline              | Proposed Meter and Regulating Station              |
| Valve or Pig Launcher/Receiver | Proposed New/Modified Compressor Station           |
| Proposed Access Road           | Proposed Contractor Yard/Storage Yard/Staging Area |

For Environmental Review Purposes Only

Date: 1/17/2015 Source: Z:\Clients\O...T\Spectra\SMP\Sabal\_Trail\ArcGIS\20151010\ADEIS\_Figures\SMP\_Sabal\_Appendix\_A\_Sabal\_Only.mxd

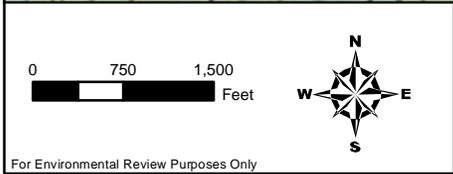
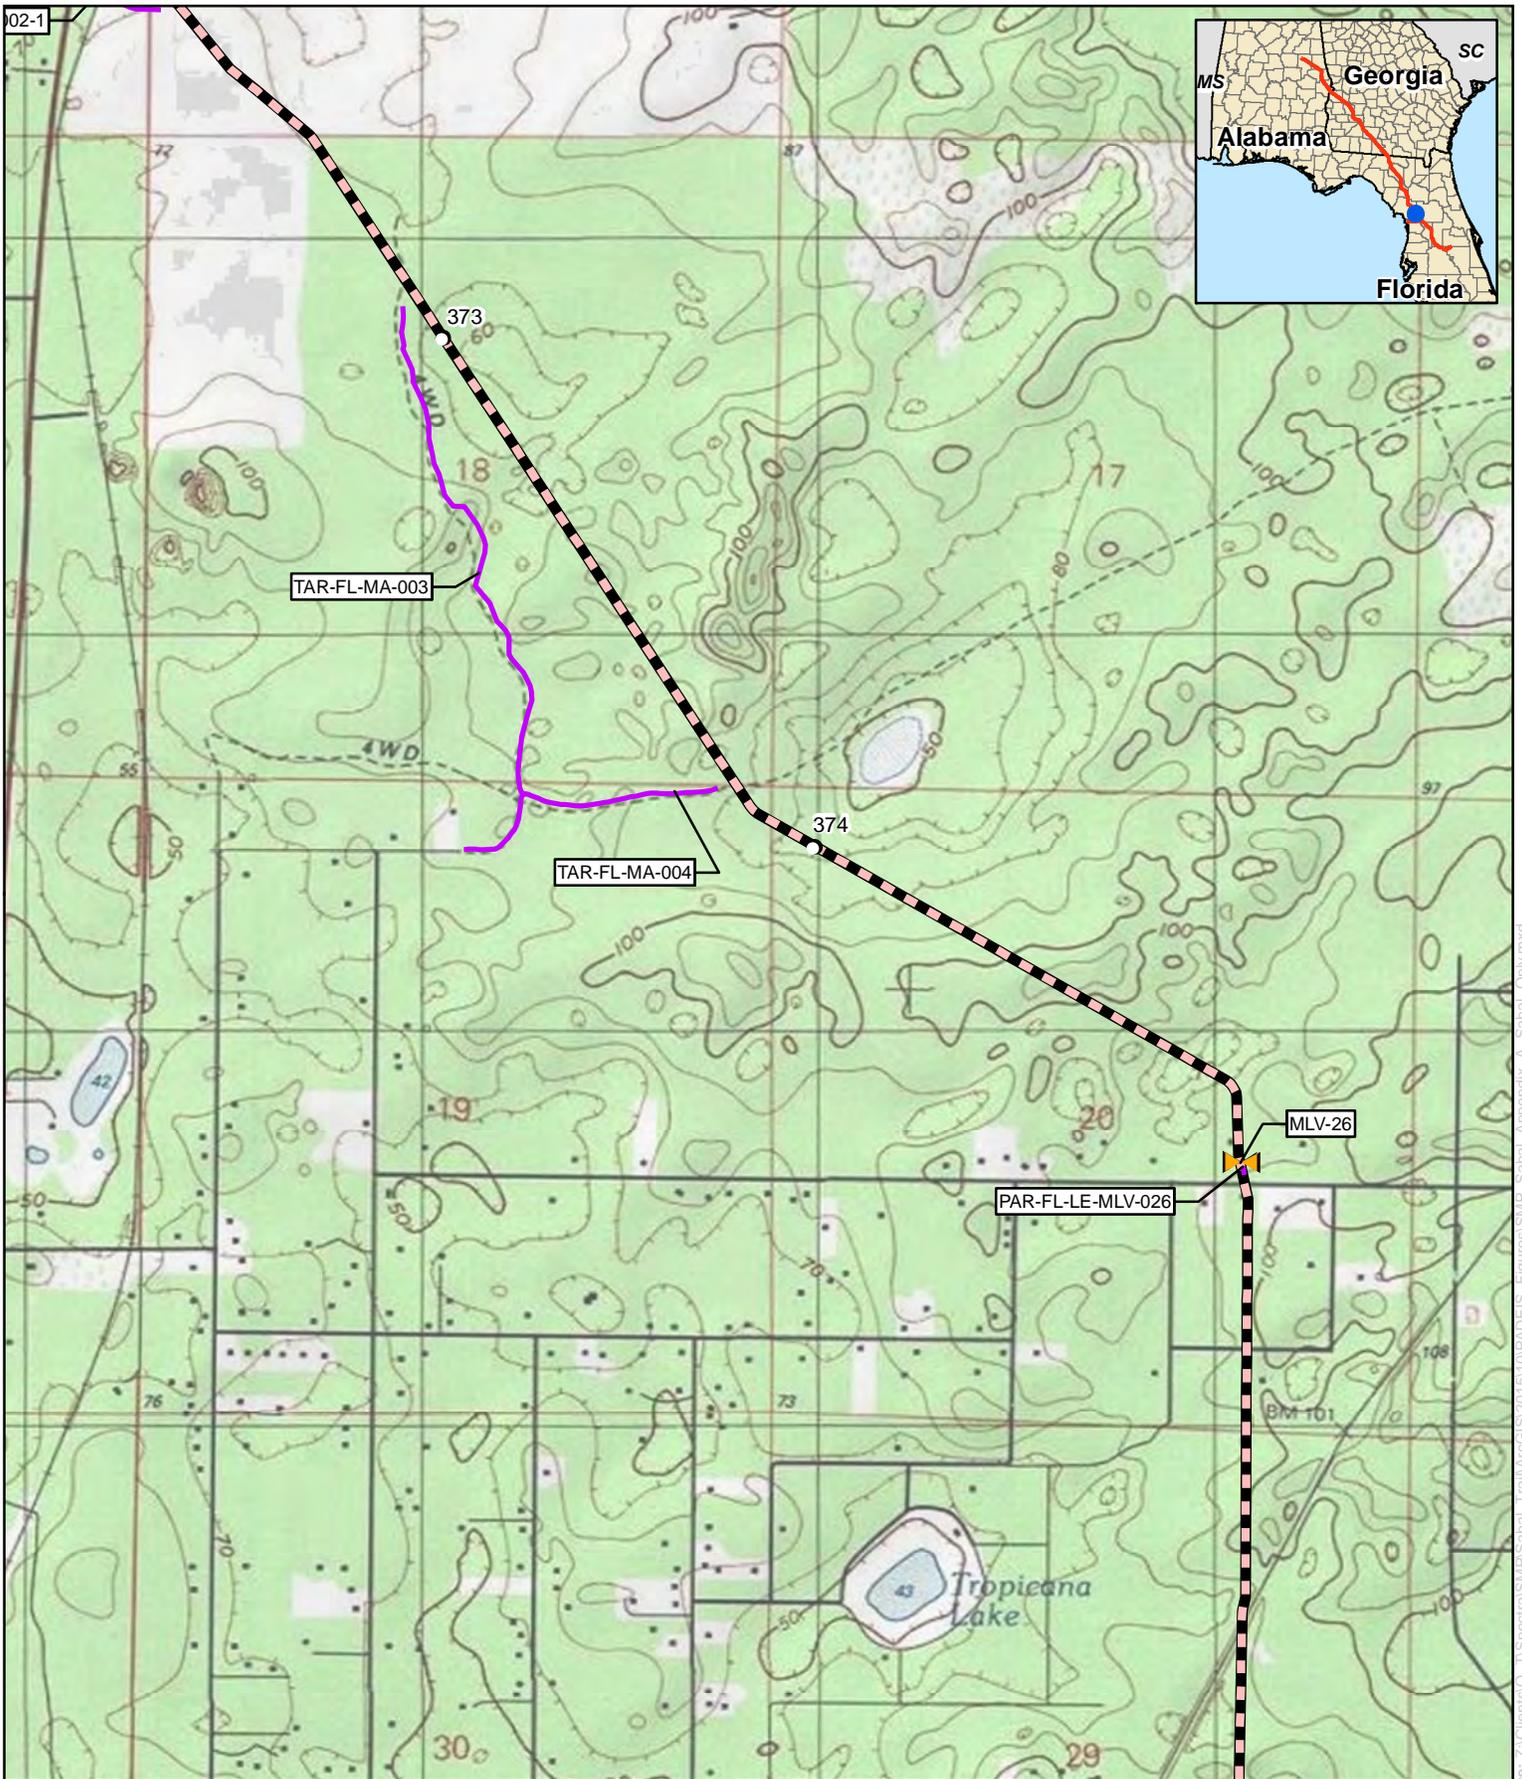


**Appendix B**  
**Sabal Trail Project**  
**Sabal Trail Main Line**  
**Marion County, Florida**

- |   |  |
|---|--|
| Proposed Pipeline                                 | Proposed Meter and Regulating Station              |
| Proposed Main Line Valve or Pig Launcher/Receiver | Proposed New/Modified Compressor Station           |
| Proposed Access Road                              | Proposed Contractor Yard/Storage Yard/Staging Area |

For Environmental Review Purposes Only

Date: 1/17/2015 Source: Z:\Clients\0\_1\Spectra\SMIP\Sabal\_Train\ArcGIS\201510\PADEIS\_Figures\SMIP\_Sabal\_Appendix\_A\_Sabal\_Only.mxd

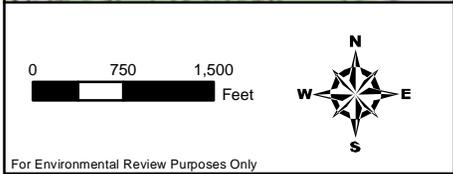
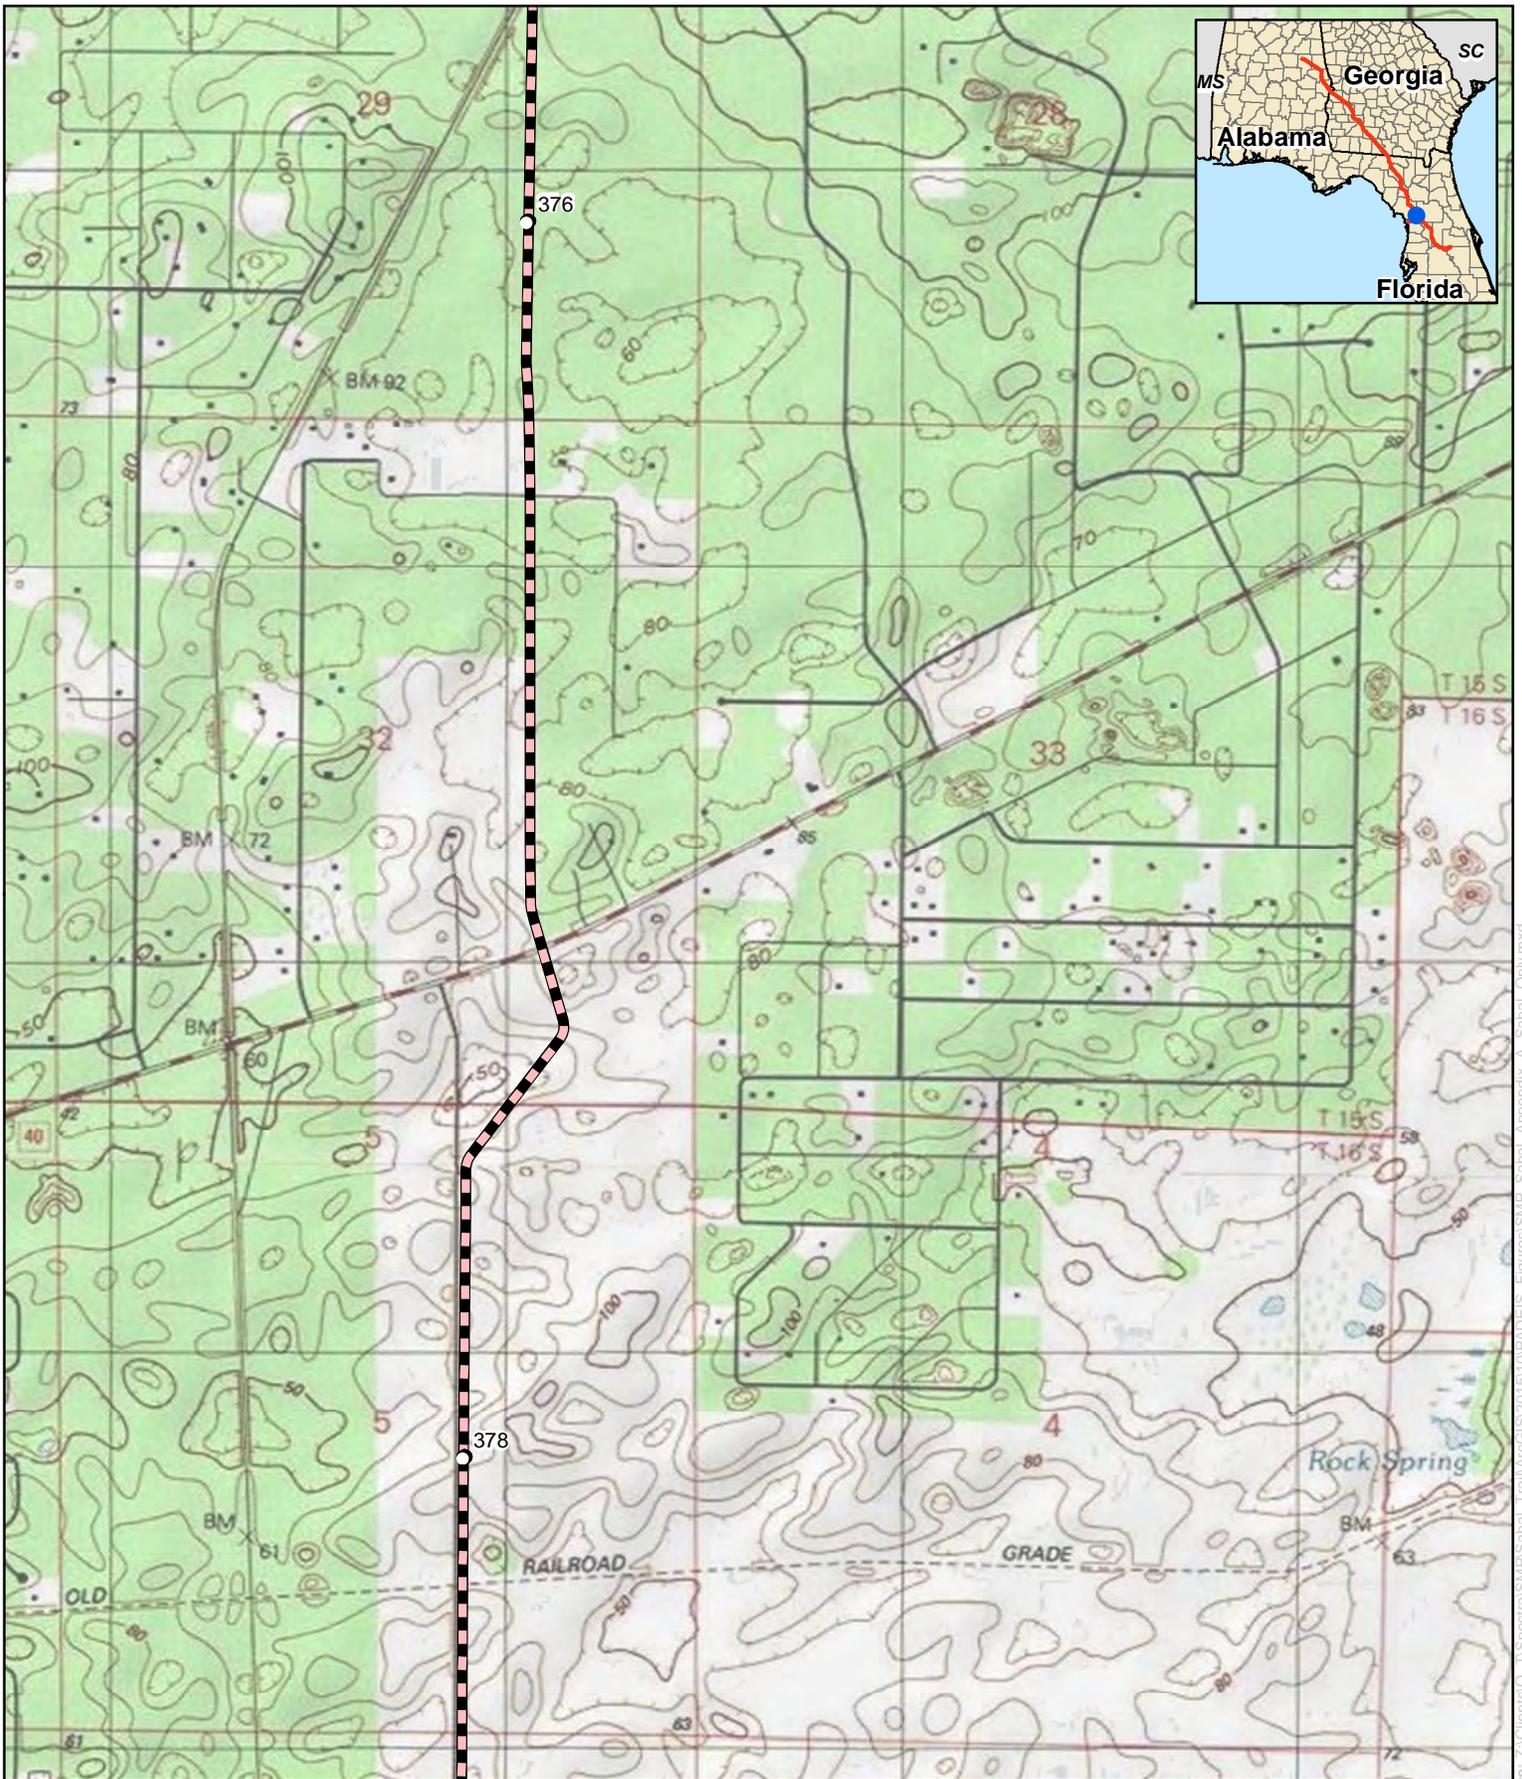


**Appendix B**  
**Sabal Trail Project**  
**Sabal Trail Main Line**  
**Marion County, Florida**

- |   |  |
|---|--|
| Proposed Pipeline                                 | Proposed Meter and Regulating Station              |
| Proposed Main Line Valve or Pig Launcher/Receiver | Proposed New/Modified Compressor Station           |
| Proposed Access Road                              | Proposed Contractor Yard/Storage Yard/Staging Area |

For Environmental Review Purposes Only

Date: 1/17/2015 Source: Z:\Clients\O...Spectral\SMP\Sabal\_Train\ArcGIS\20151017\ADE\IS\_Figures\SMP\_Sabal\_Appendix\_A\_Sabal\_Only.mxd

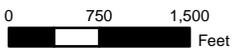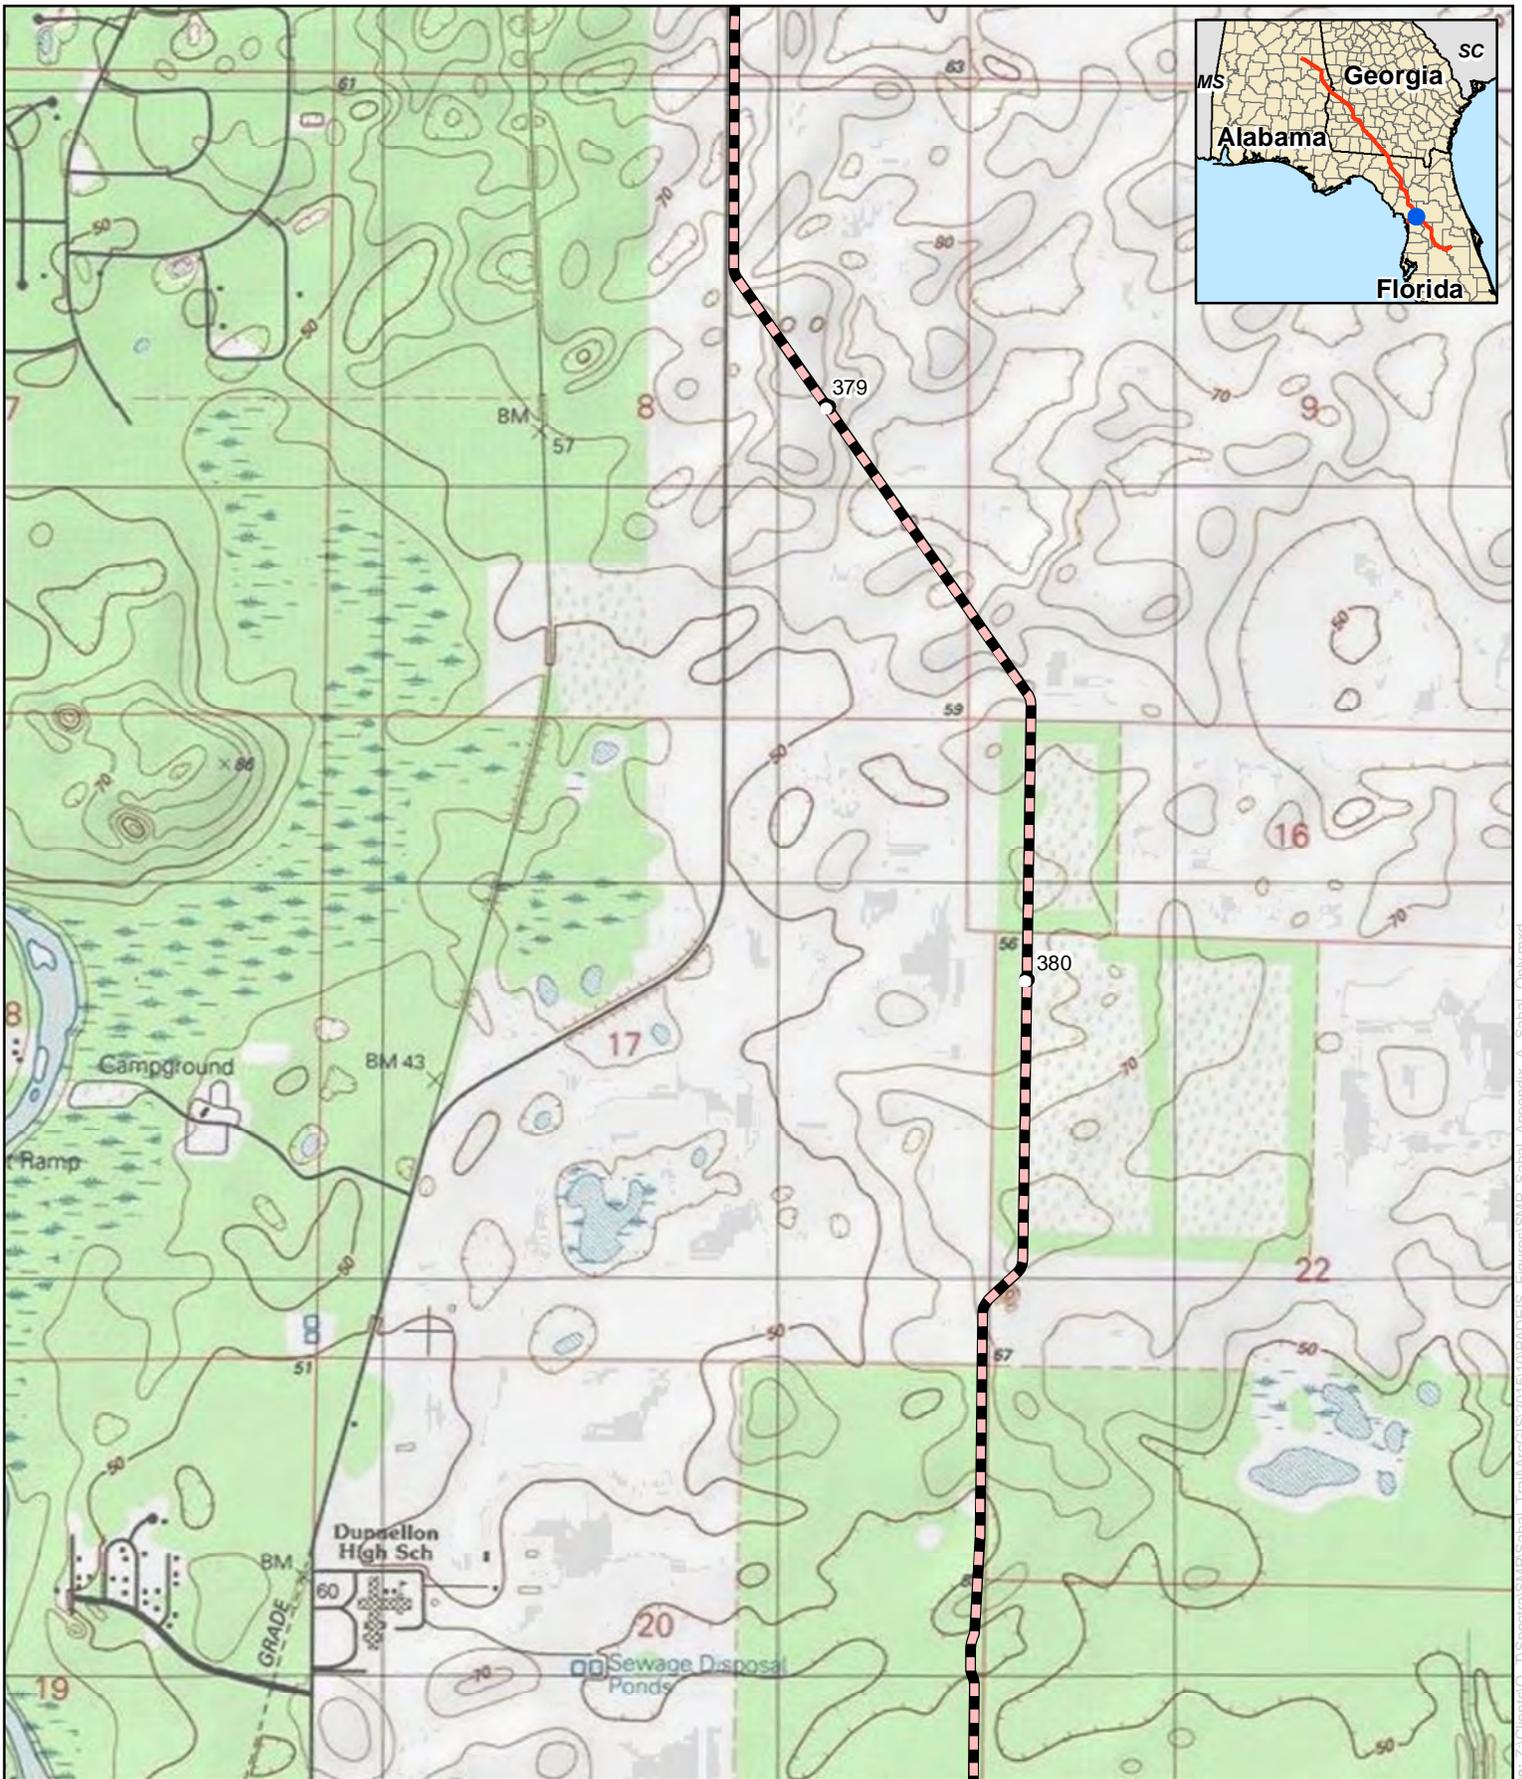


**Appendix B**  
**Sabal Trail Project**  
**Sabal Trail Main Line**  
**Marion County, Florida**

- Proposed Pipeline
- Proposed Main Line Valve or Pig Launcher/Receiver
- Proposed Access Road
- Proposed Meter and Regulating Station
- Proposed New/Modified Compressor Station
- Proposed Contractor Yard/Storage Yard/Staging Area

For Environmental Review Purposes Only


Date: 1/17/2015 Source: Z:\Clients\O...Spectral\SMIP\Sabal\_Trail\ArcGIS\201510\PADEIS\_Figures\SMIP\_Sabal\_Appendix\_A\_Sabal\_Only.mxd

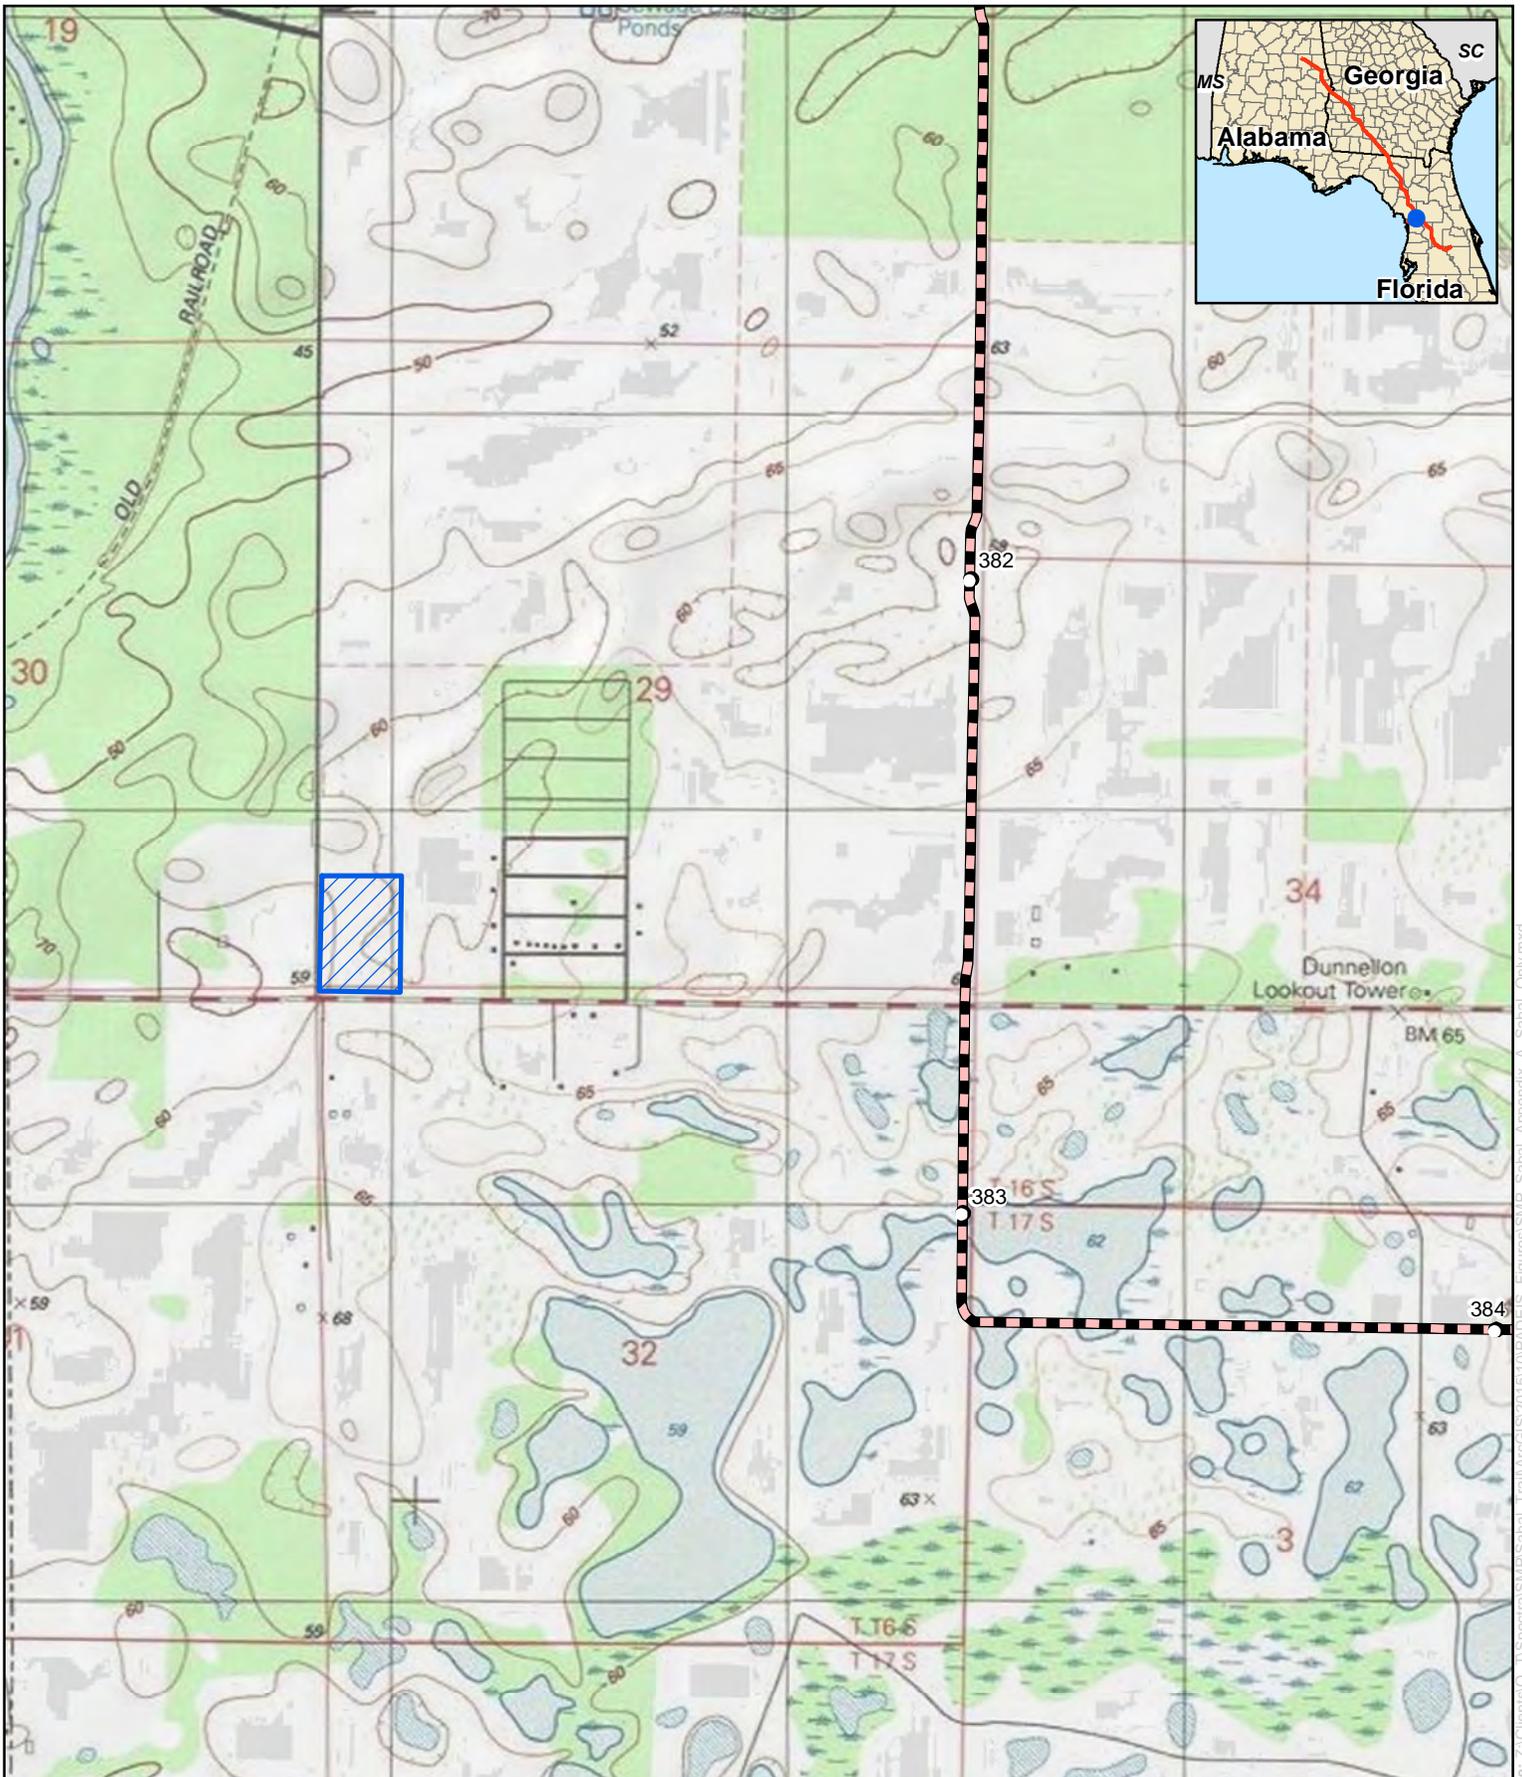

**Appendix B**  
**Sabal Trail Project**  
**Sabal Trail Main Line**  
**Marion County, Florida**

- Proposed Pipeline
- Proposed Meter and Regulating Station
- Valve or Pig Launcher/Receiver
- Proposed New/Modified Compressor Station
- Proposed Access Road
- Proposed Contractor Yard/Storage Yard/Staging Area

For Environmental Review Purposes Only

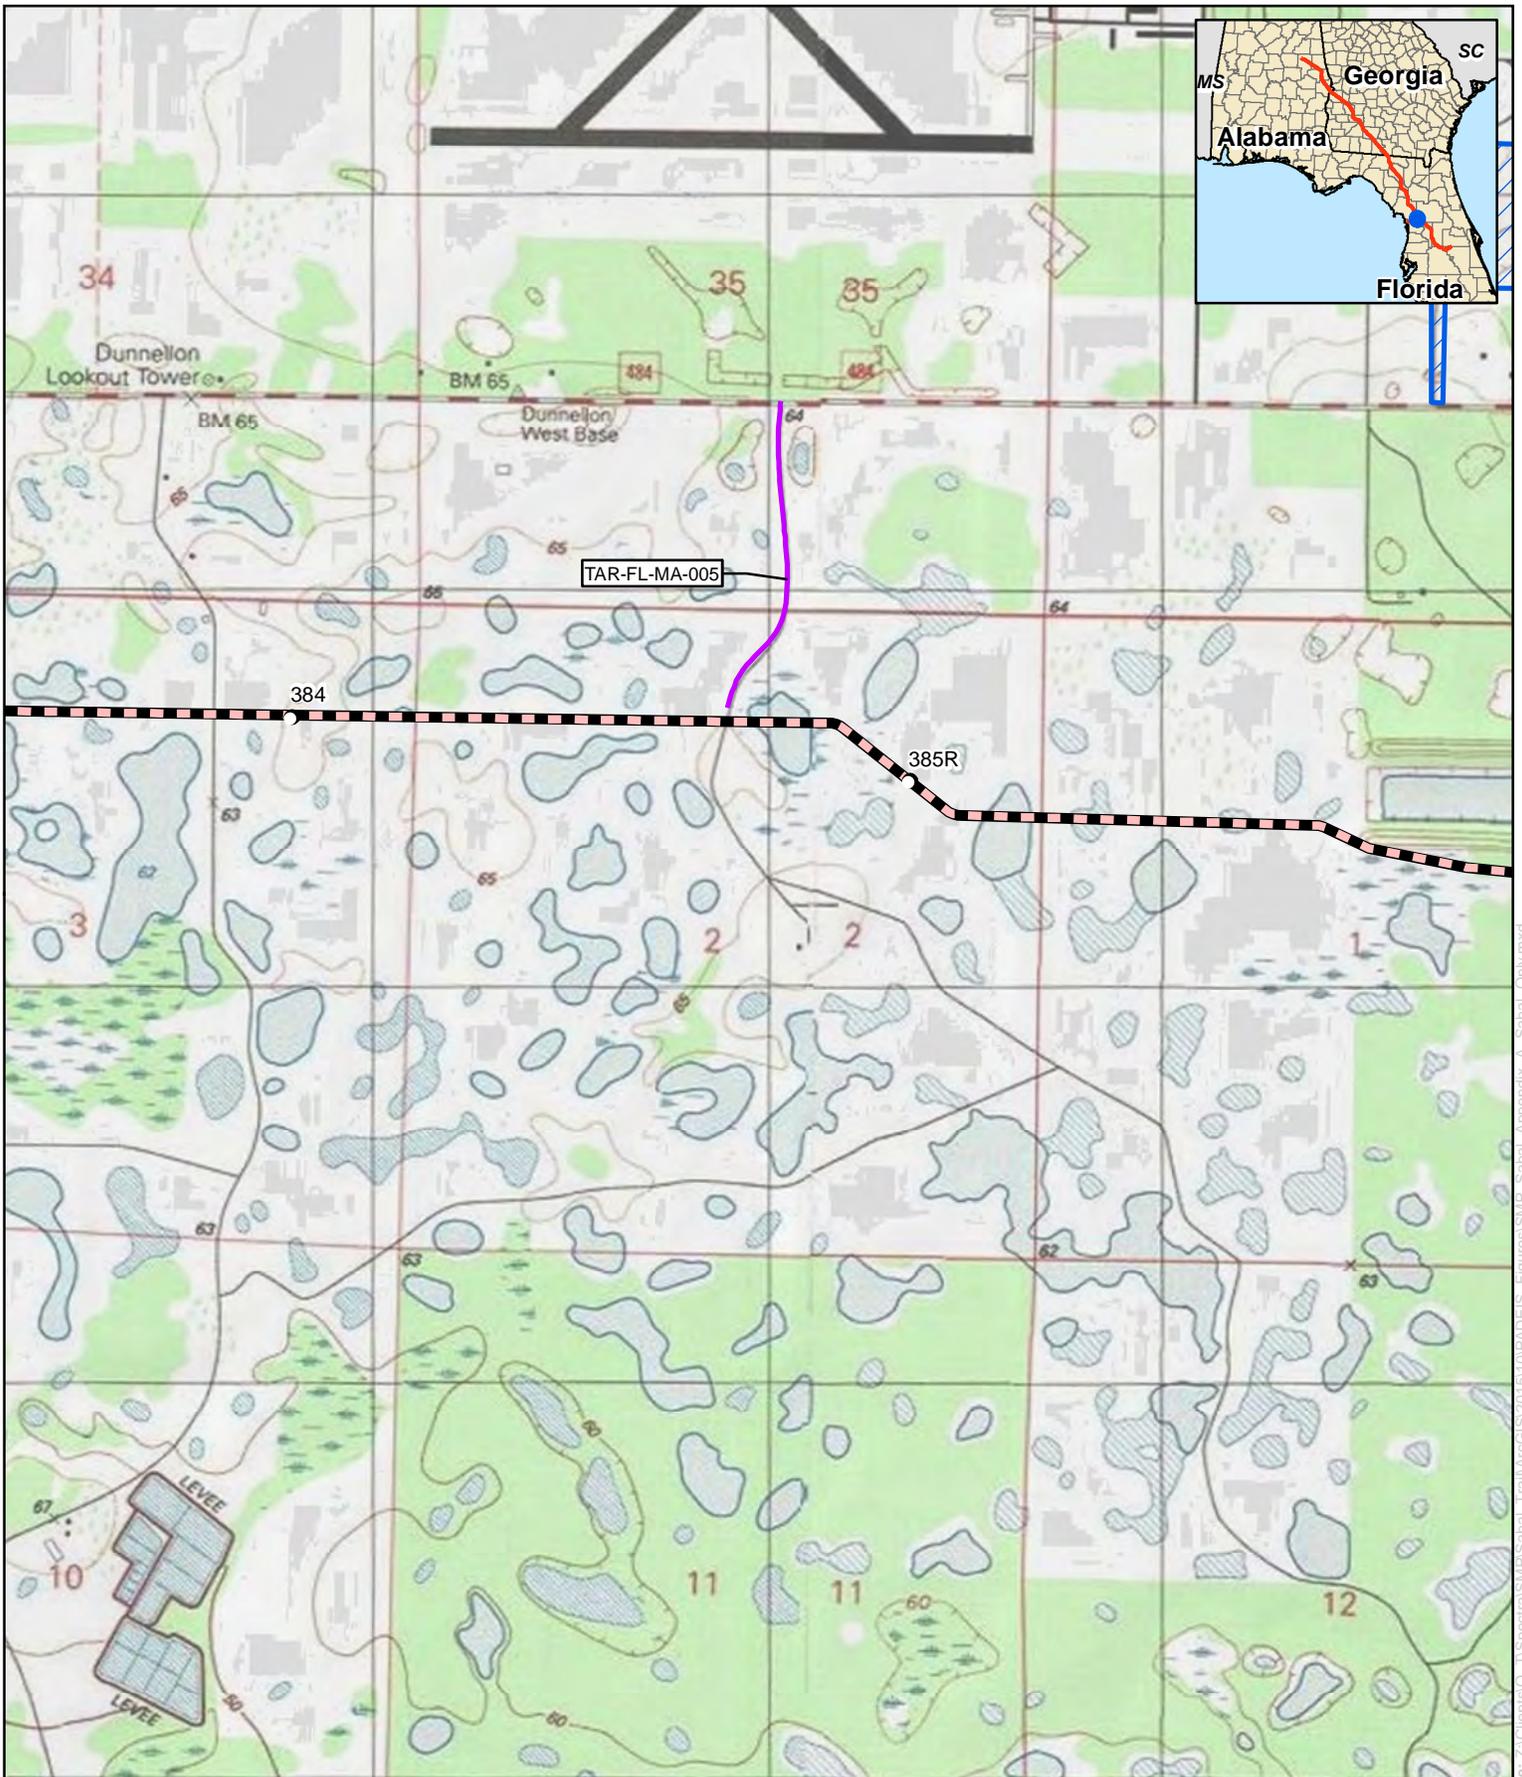


**Appendix B**  
**Sabal Trail Project**  
**Sabal Trail Main Line**  
**Marion County, Florida**

- |   |  |
|---|--|
| Proposed Pipeline                                 | Proposed Meter and Regulating Station              |
| Proposed Main Line Valve or Pig Launcher/Receiver | Proposed New/Modified Compressor Station           |
| Proposed Access Road                              | Proposed Contractor Yard/Storage Yard/Staging Area |

For Environmental Review Purposes Only



Date: 1/17/2015 Source: Z:\Clients\0...Spectral\SMP\Sabal\_Train\ArcGIS\201510\PADEIS\_Figures\SMP\_Sabal\_Appendix\_A\_Sabal\_Only.mxd

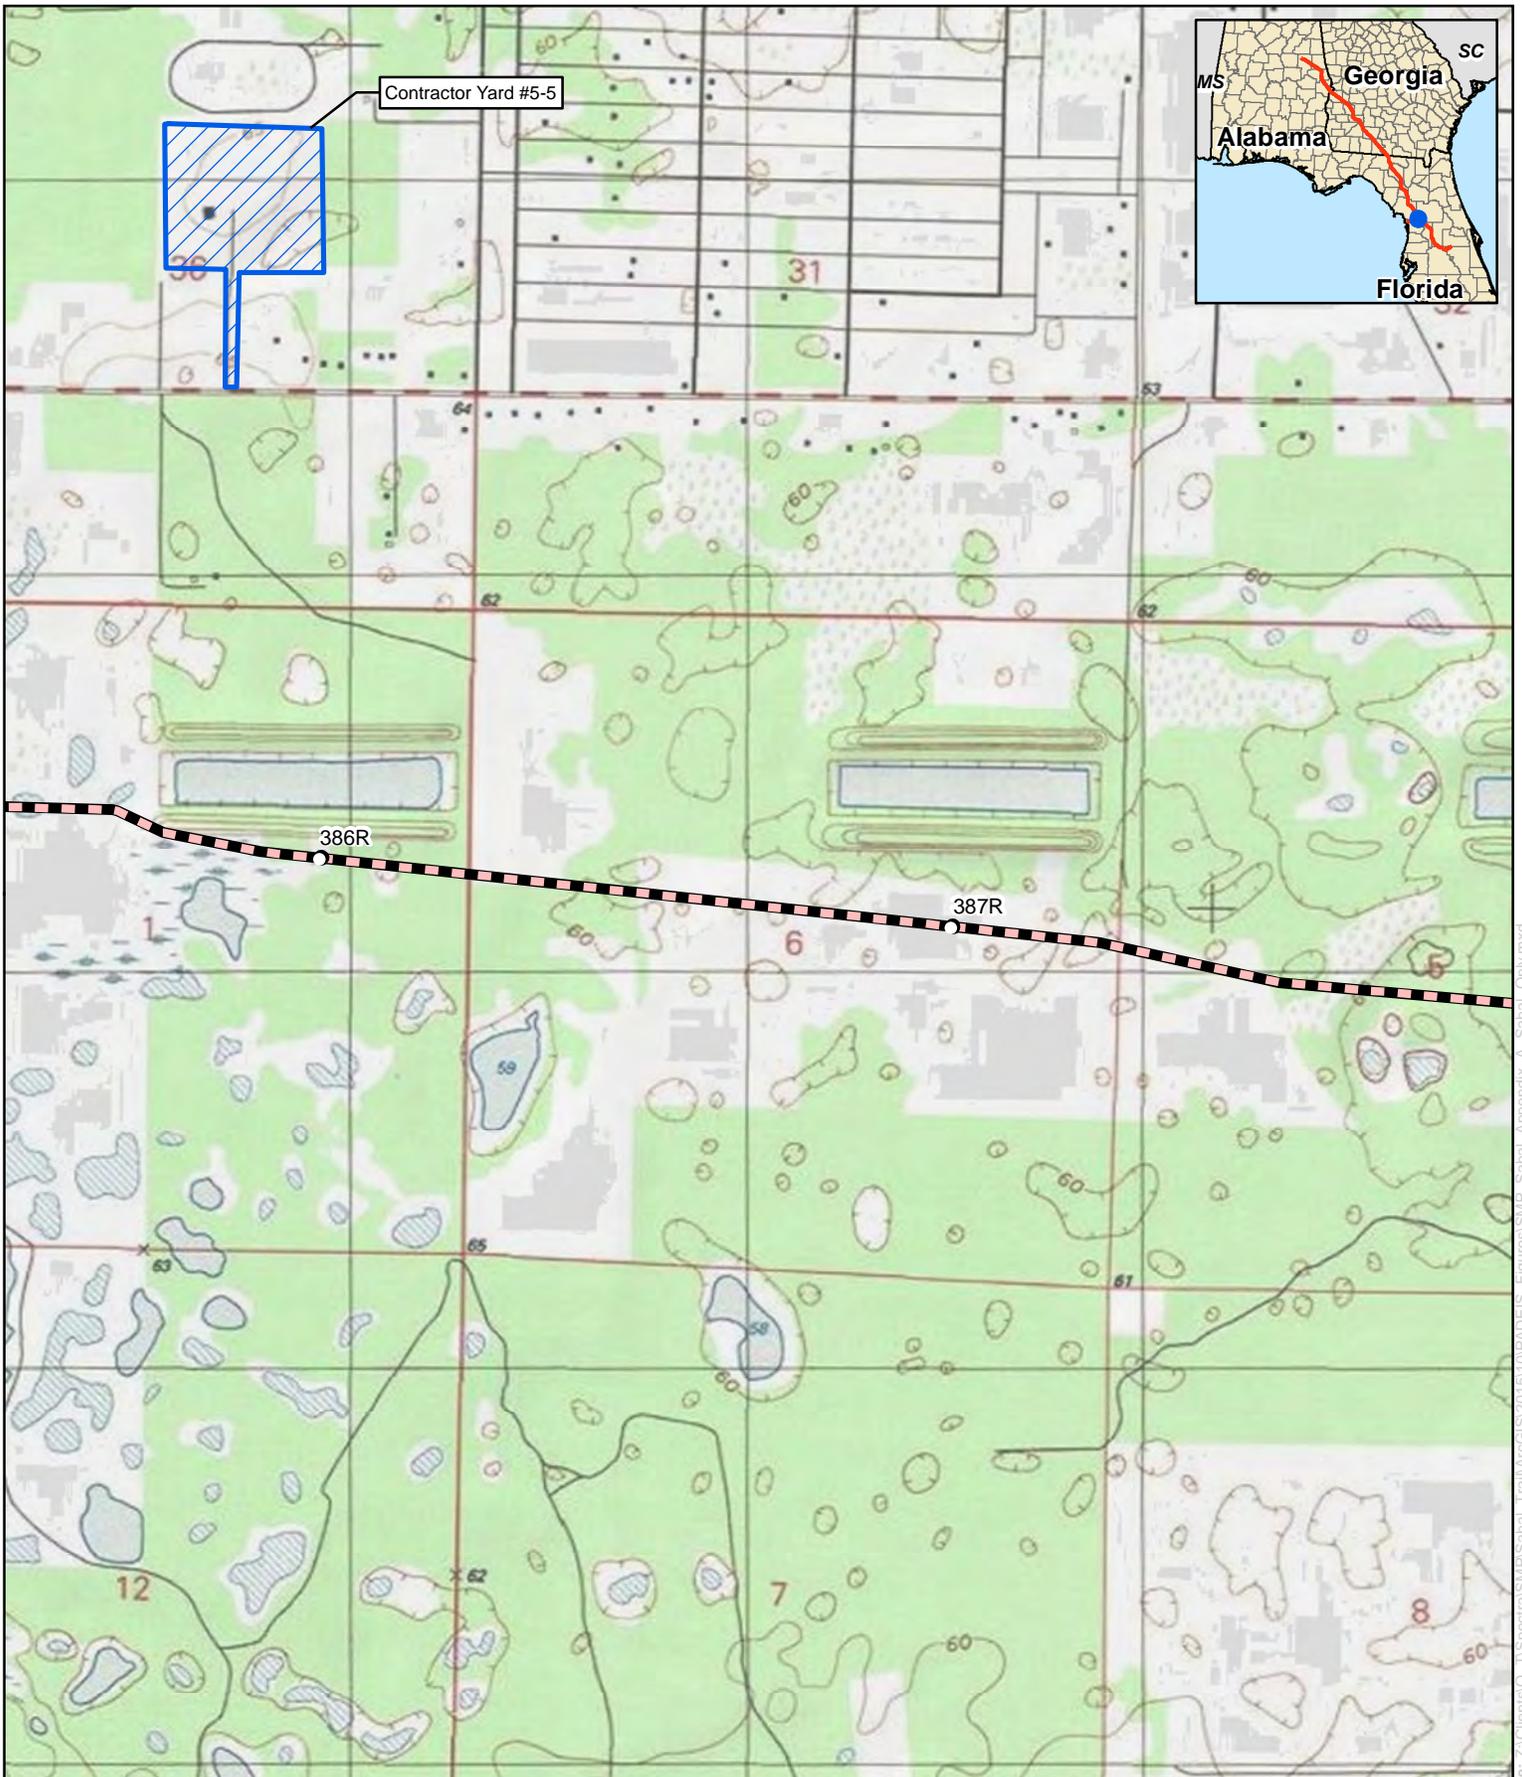

**Appendix B**  
**Sabal Trail Project**  
**Sabal Trail Main Line**  
**Marion County, Florida**

- |  |   |  |  |
|--|---|--|--|
|  | Proposed Pipeline                                 |  | Proposed Meter and Regulating Station              |
|  | Proposed Main Line Valve or Pig Launcher/Receiver |  | Proposed New/Modified Compressor Station           |
|  | Proposed Access Road                              |  | Proposed Contractor Yard/Storage Yard/Staging Area |


For Environmental Review Purposes Only

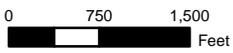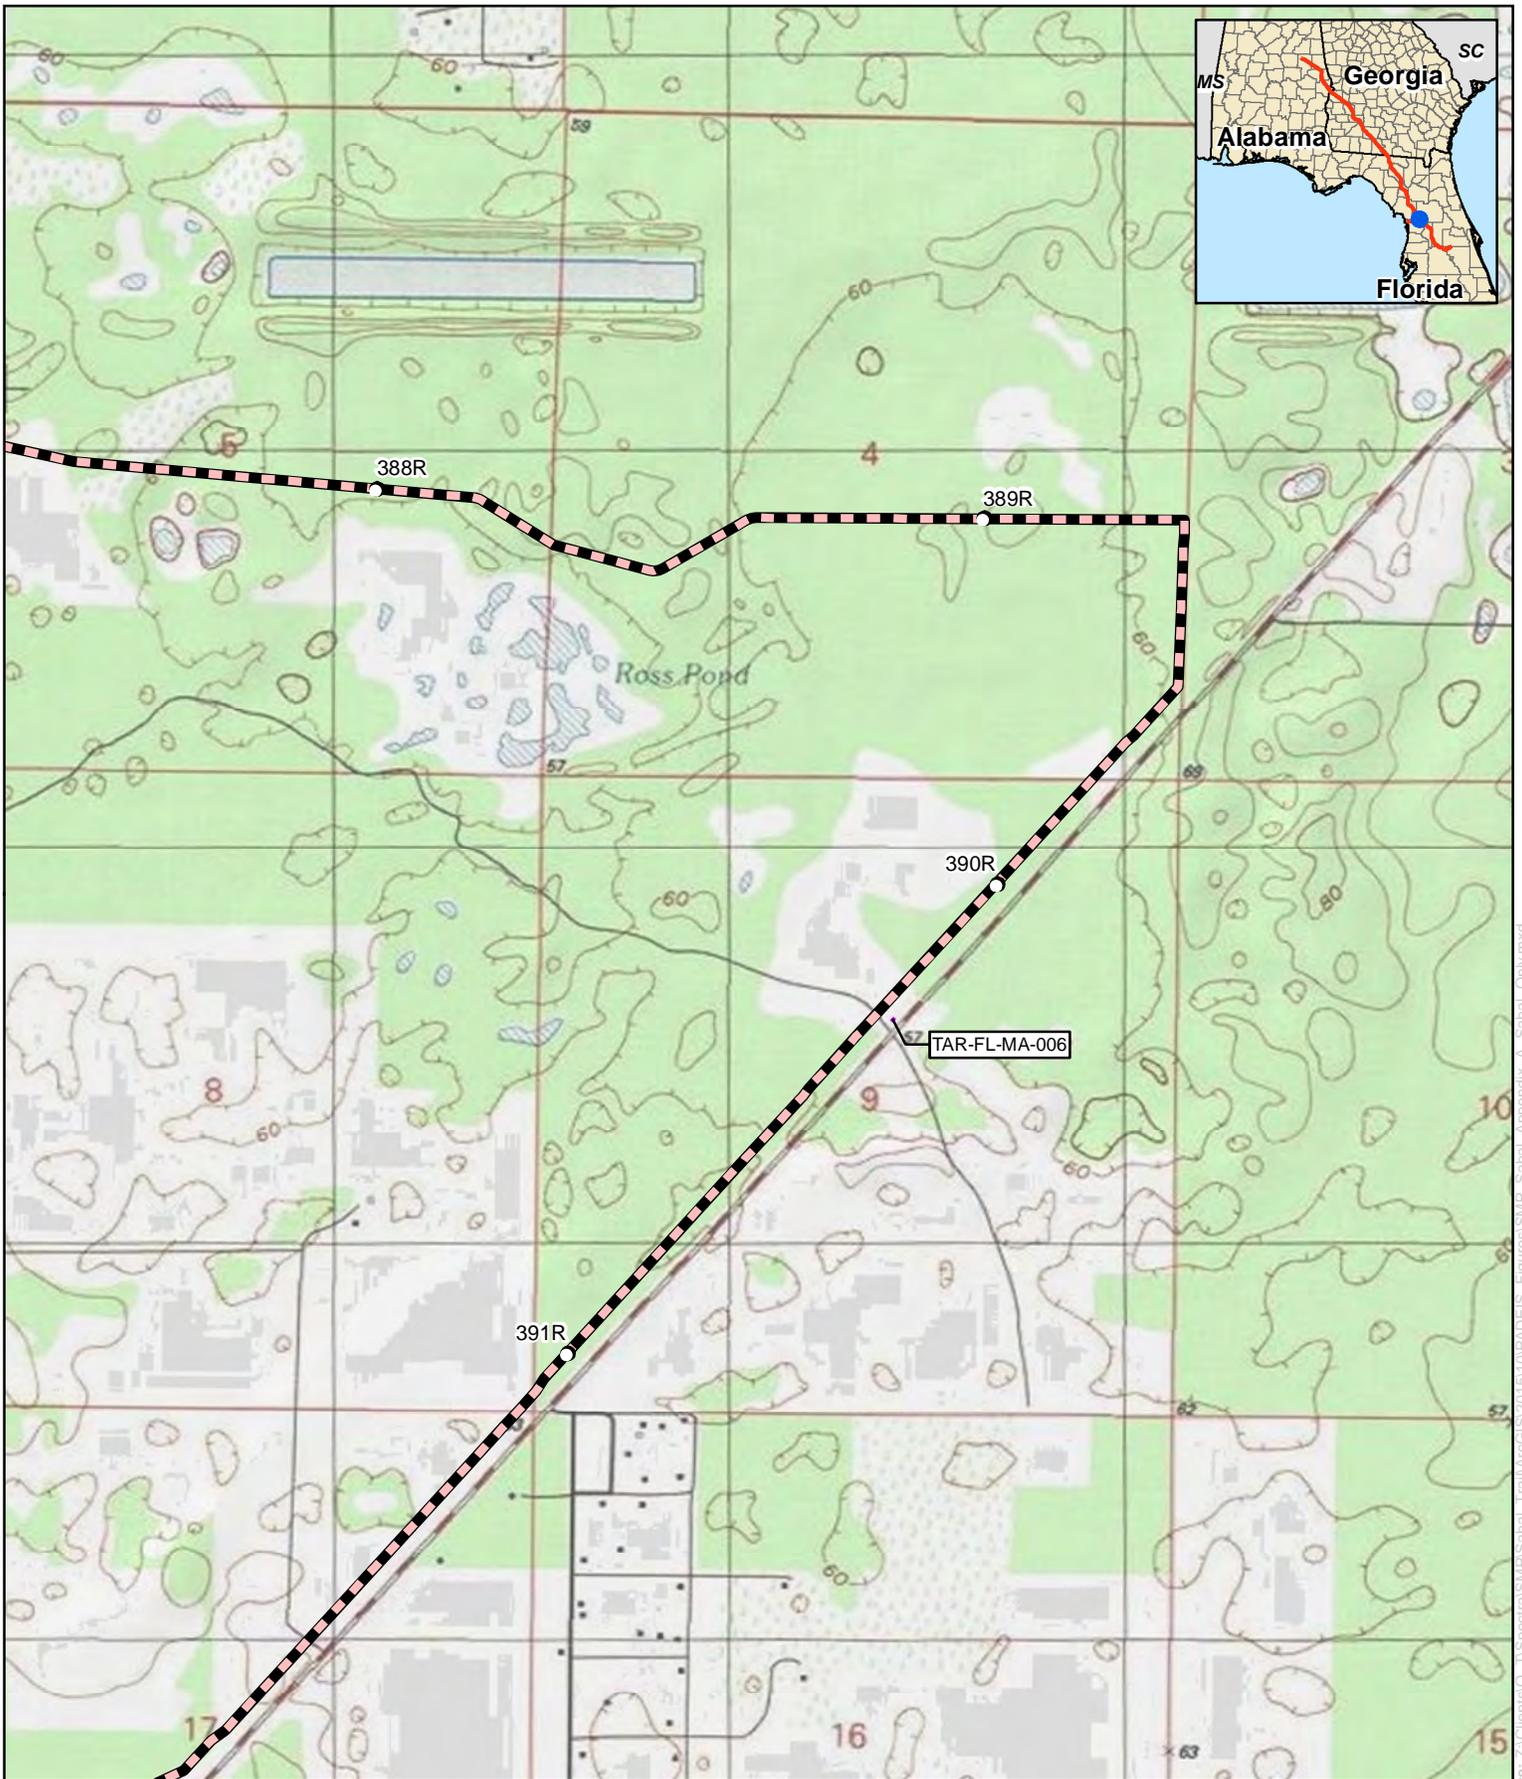

**Appendix B**  
**Sabal Trail Project**  
**Sabal Trail Main Line**  
**Marion County, Florida**

- Proposed Pipeline
- Proposed Main Line Valve or Pig Launcher/Receiver
- Proposed Access Road
- Proposed Meter and Regulating Station
- Proposed New/Modified Compressor Station
- Proposed Contractor Yard/Storage Yard/Staging Area

For Environmental Review Purposes Only

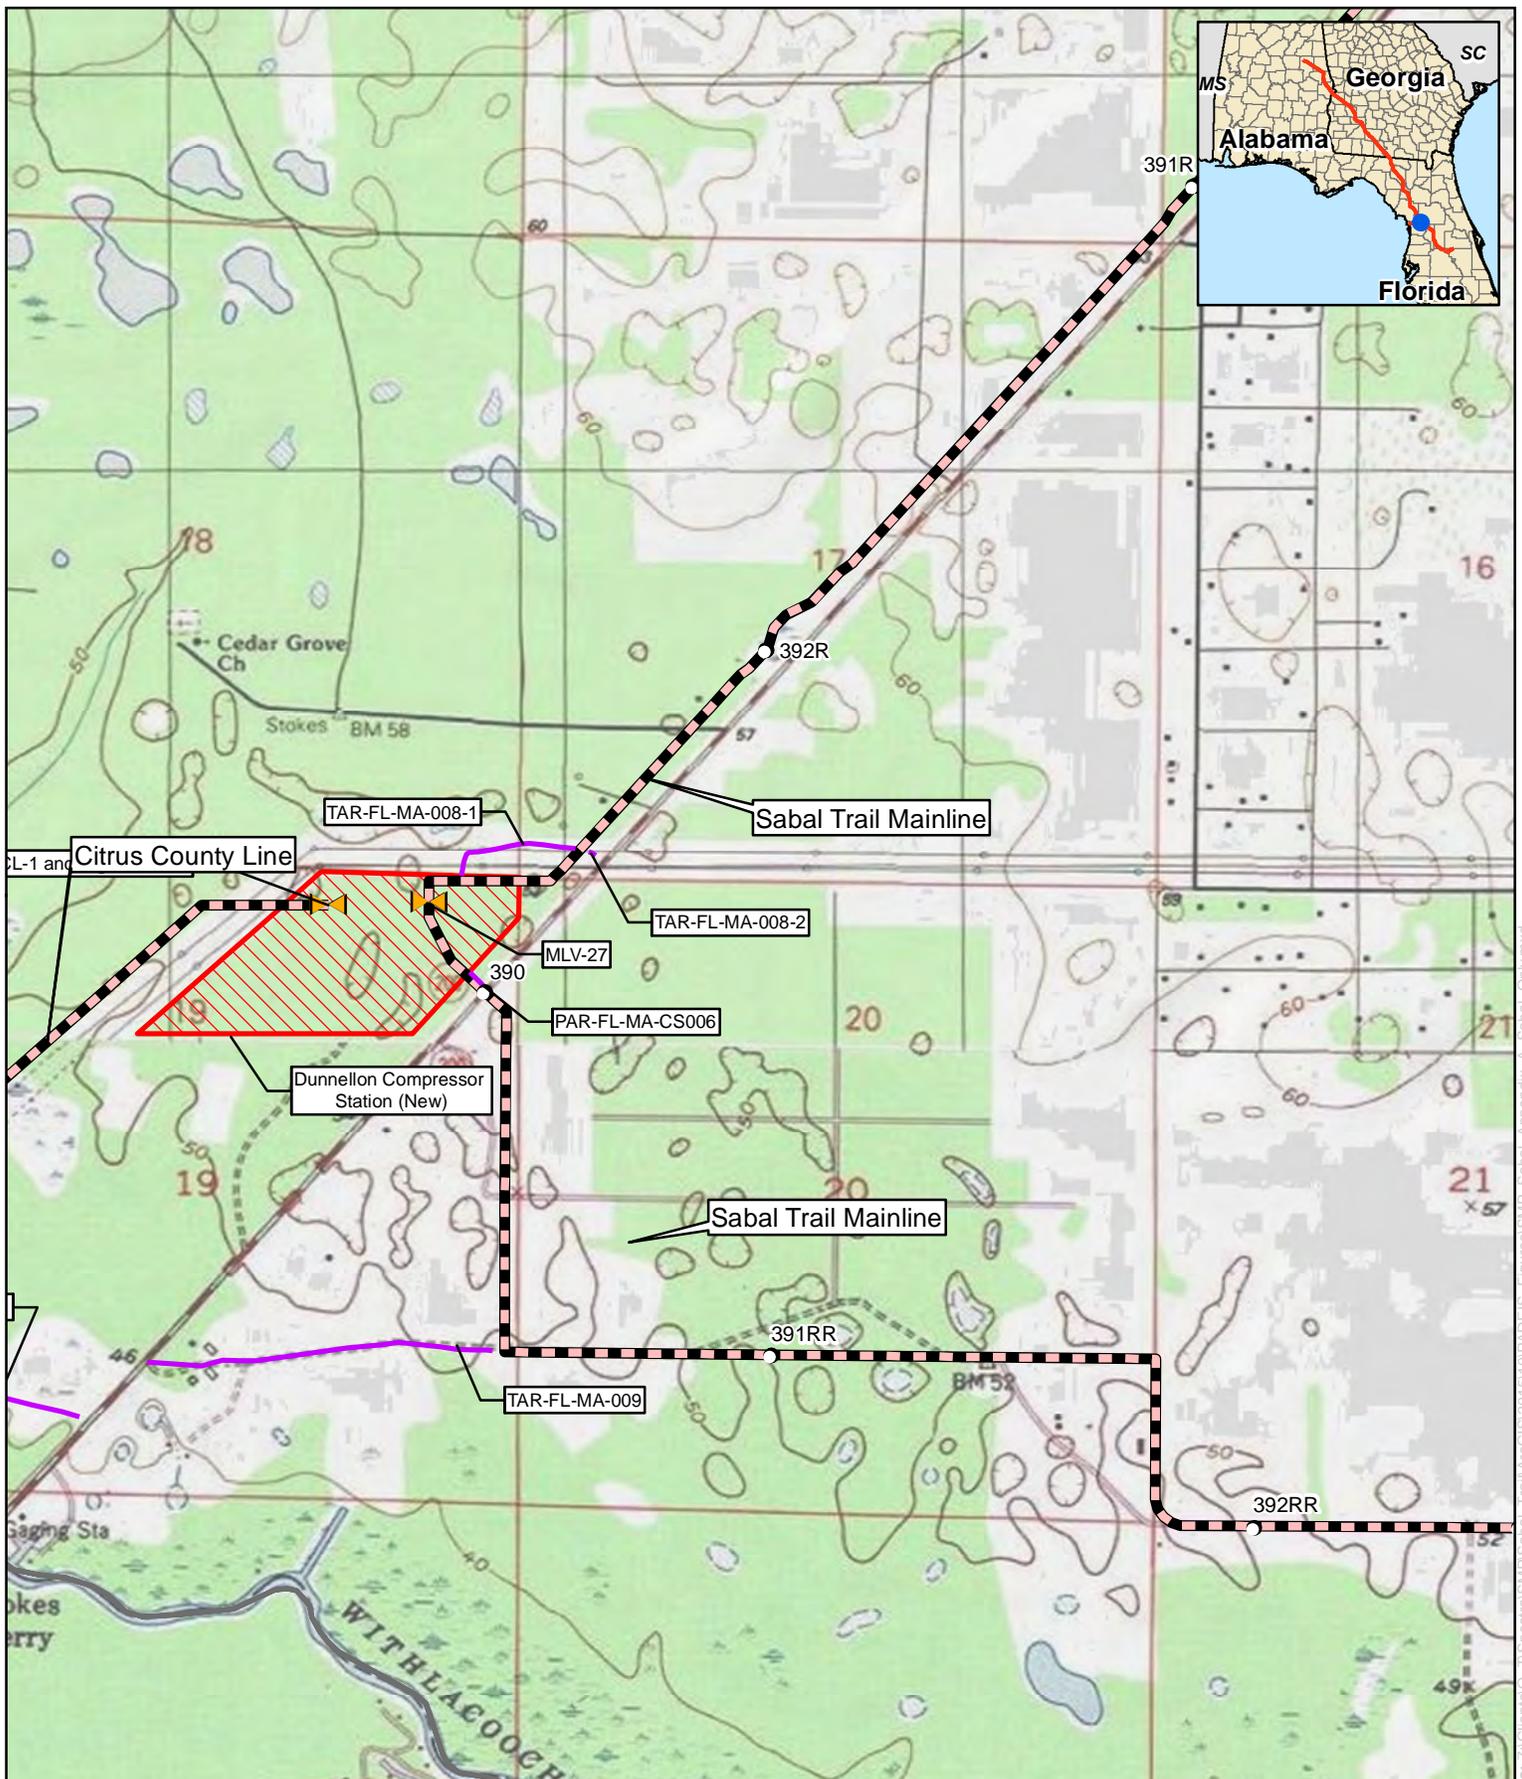

## Appendix B

### Sabal Trail Project



### Sabal Trail Main Line

### Marion County, Florida

- |   |  |
|---|--|
|  Proposed Pipeline                                 |  Proposed Meter and Regulating Station              |
|  Proposed Main Line Valve or Pig Launcher/Receiver |  Proposed New/Modified Compressor Station           |
|  Proposed Access Road                              |  Proposed Contractor Yard/Storage Yard/Staging Area |

For Environmental Review Purposes Only

Date: 1/17/2015 Source: Z:\Clients\0\_1\Projects\0\_1\Spectral\SMP\Sabal\_Trail\ArcGIS\201510\PADEIS\_Figures\SMP\_Sabal\_Appendix\_A\_Sabal\_Only.mxd

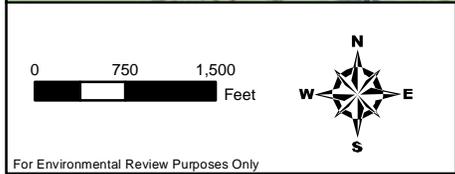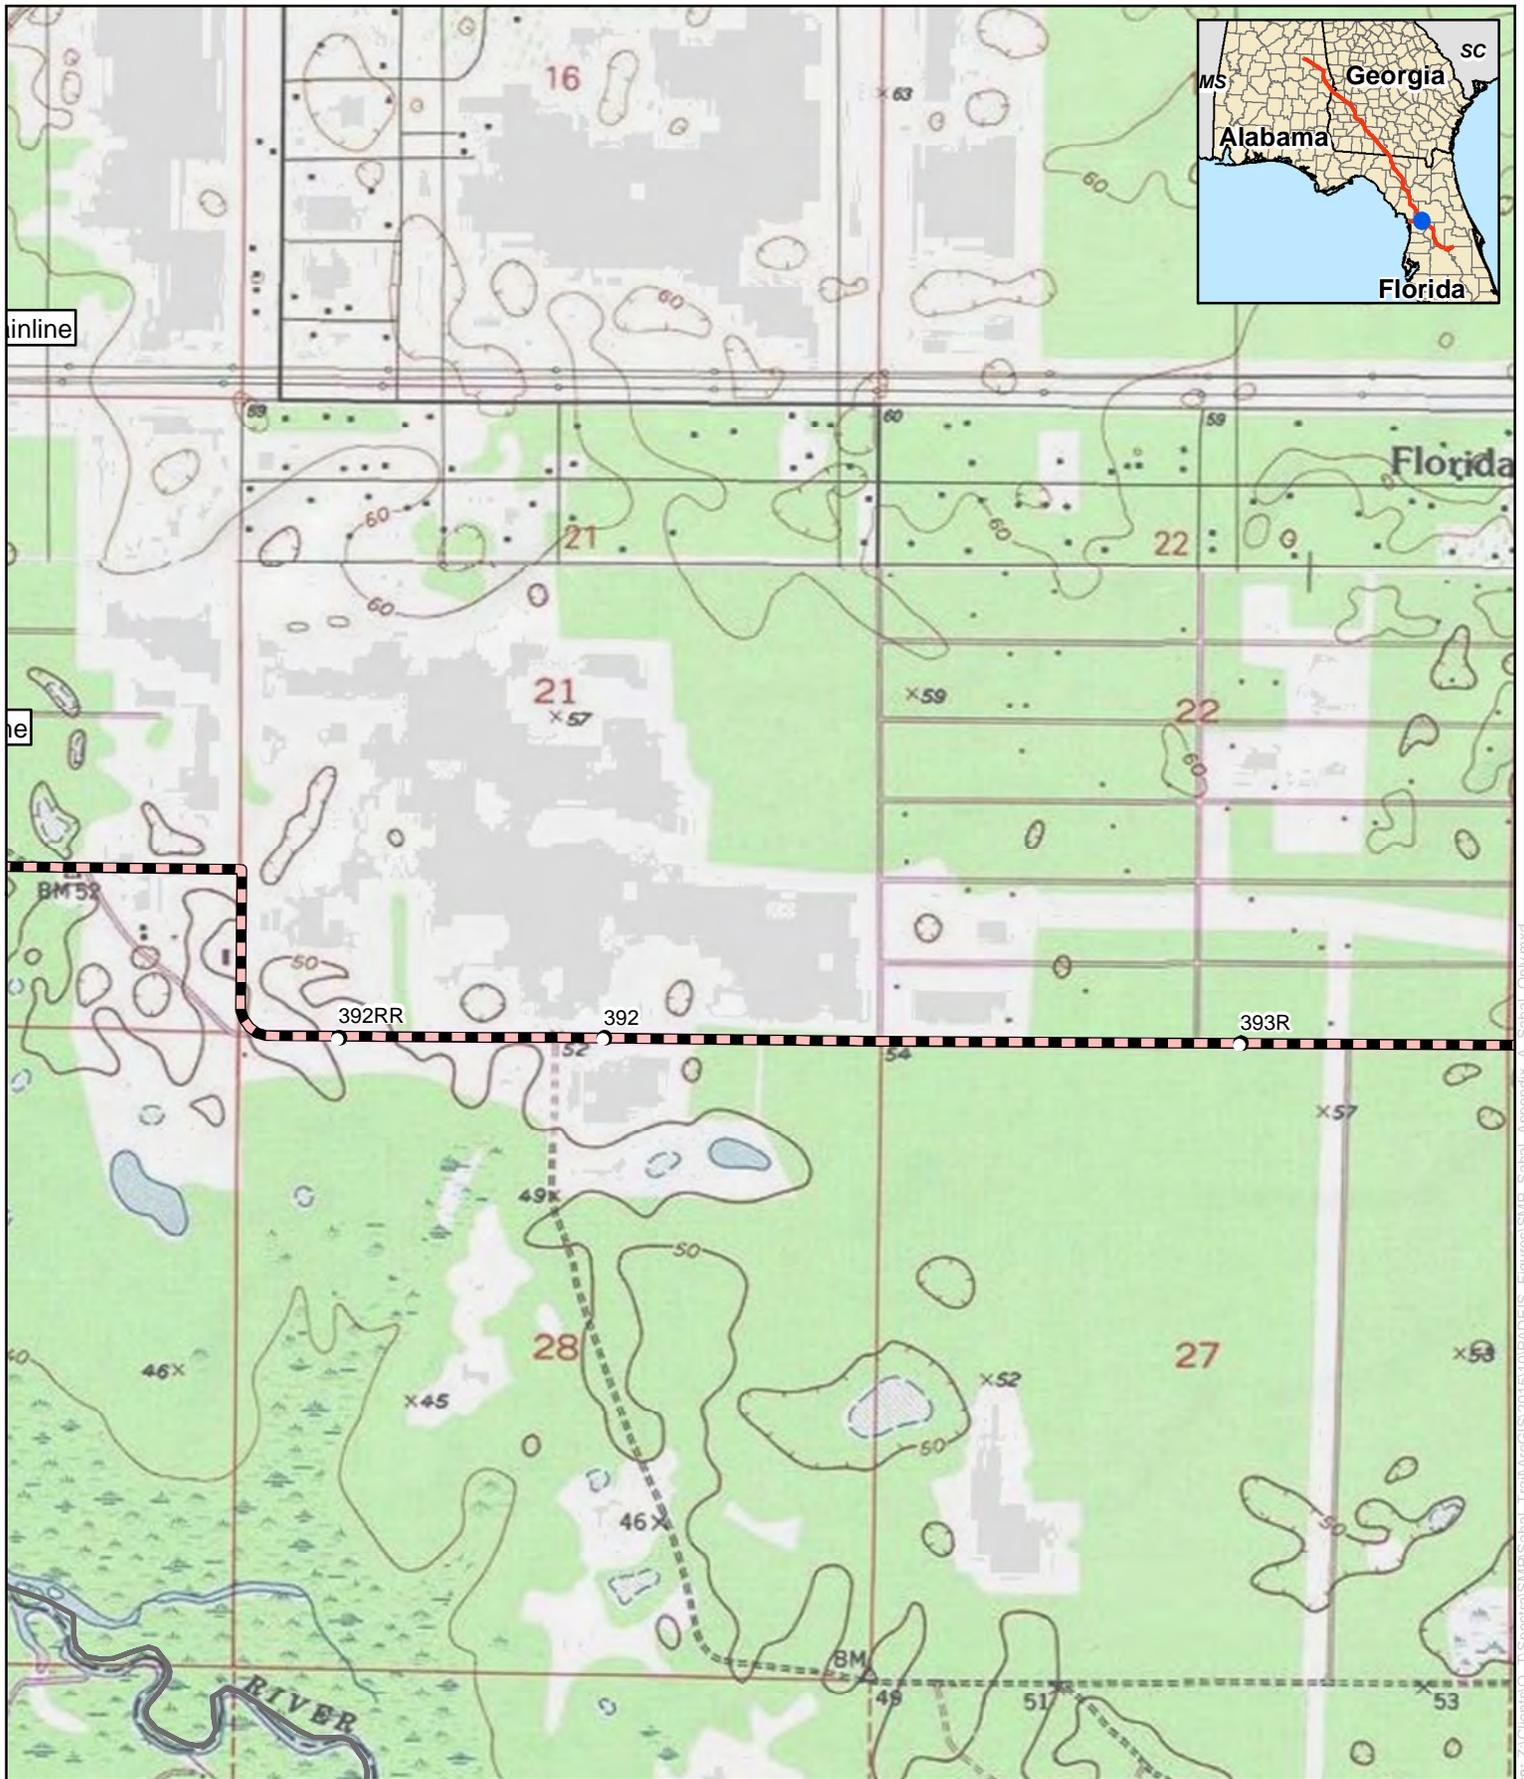


**Appendix B**  
**Sabal Trail Project**  
**Sabal Trail Main Line**  
**Marion County, Florida**

- |   |  |
|---|--|
| Proposed Pipeline                                 | Proposed Meter and Regulating Station              |
| Proposed Main Line Valve or Pig Launcher/Receiver | Proposed New/Modified Compressor Station           |
| Proposed Access Road                              | Proposed Contractor Yard/Storage Yard/Staging Area |

For Environmental Review Purposes Only

Source: Z:\Clients\0\_1\Speetra\SMIP\Sabal\_Train\ArcGIS\201510\PADEIS\_Figures\SMIP\_Sabal\_Appendix\_B\_Sabal\_Only.mxd Date: 11/17/2015

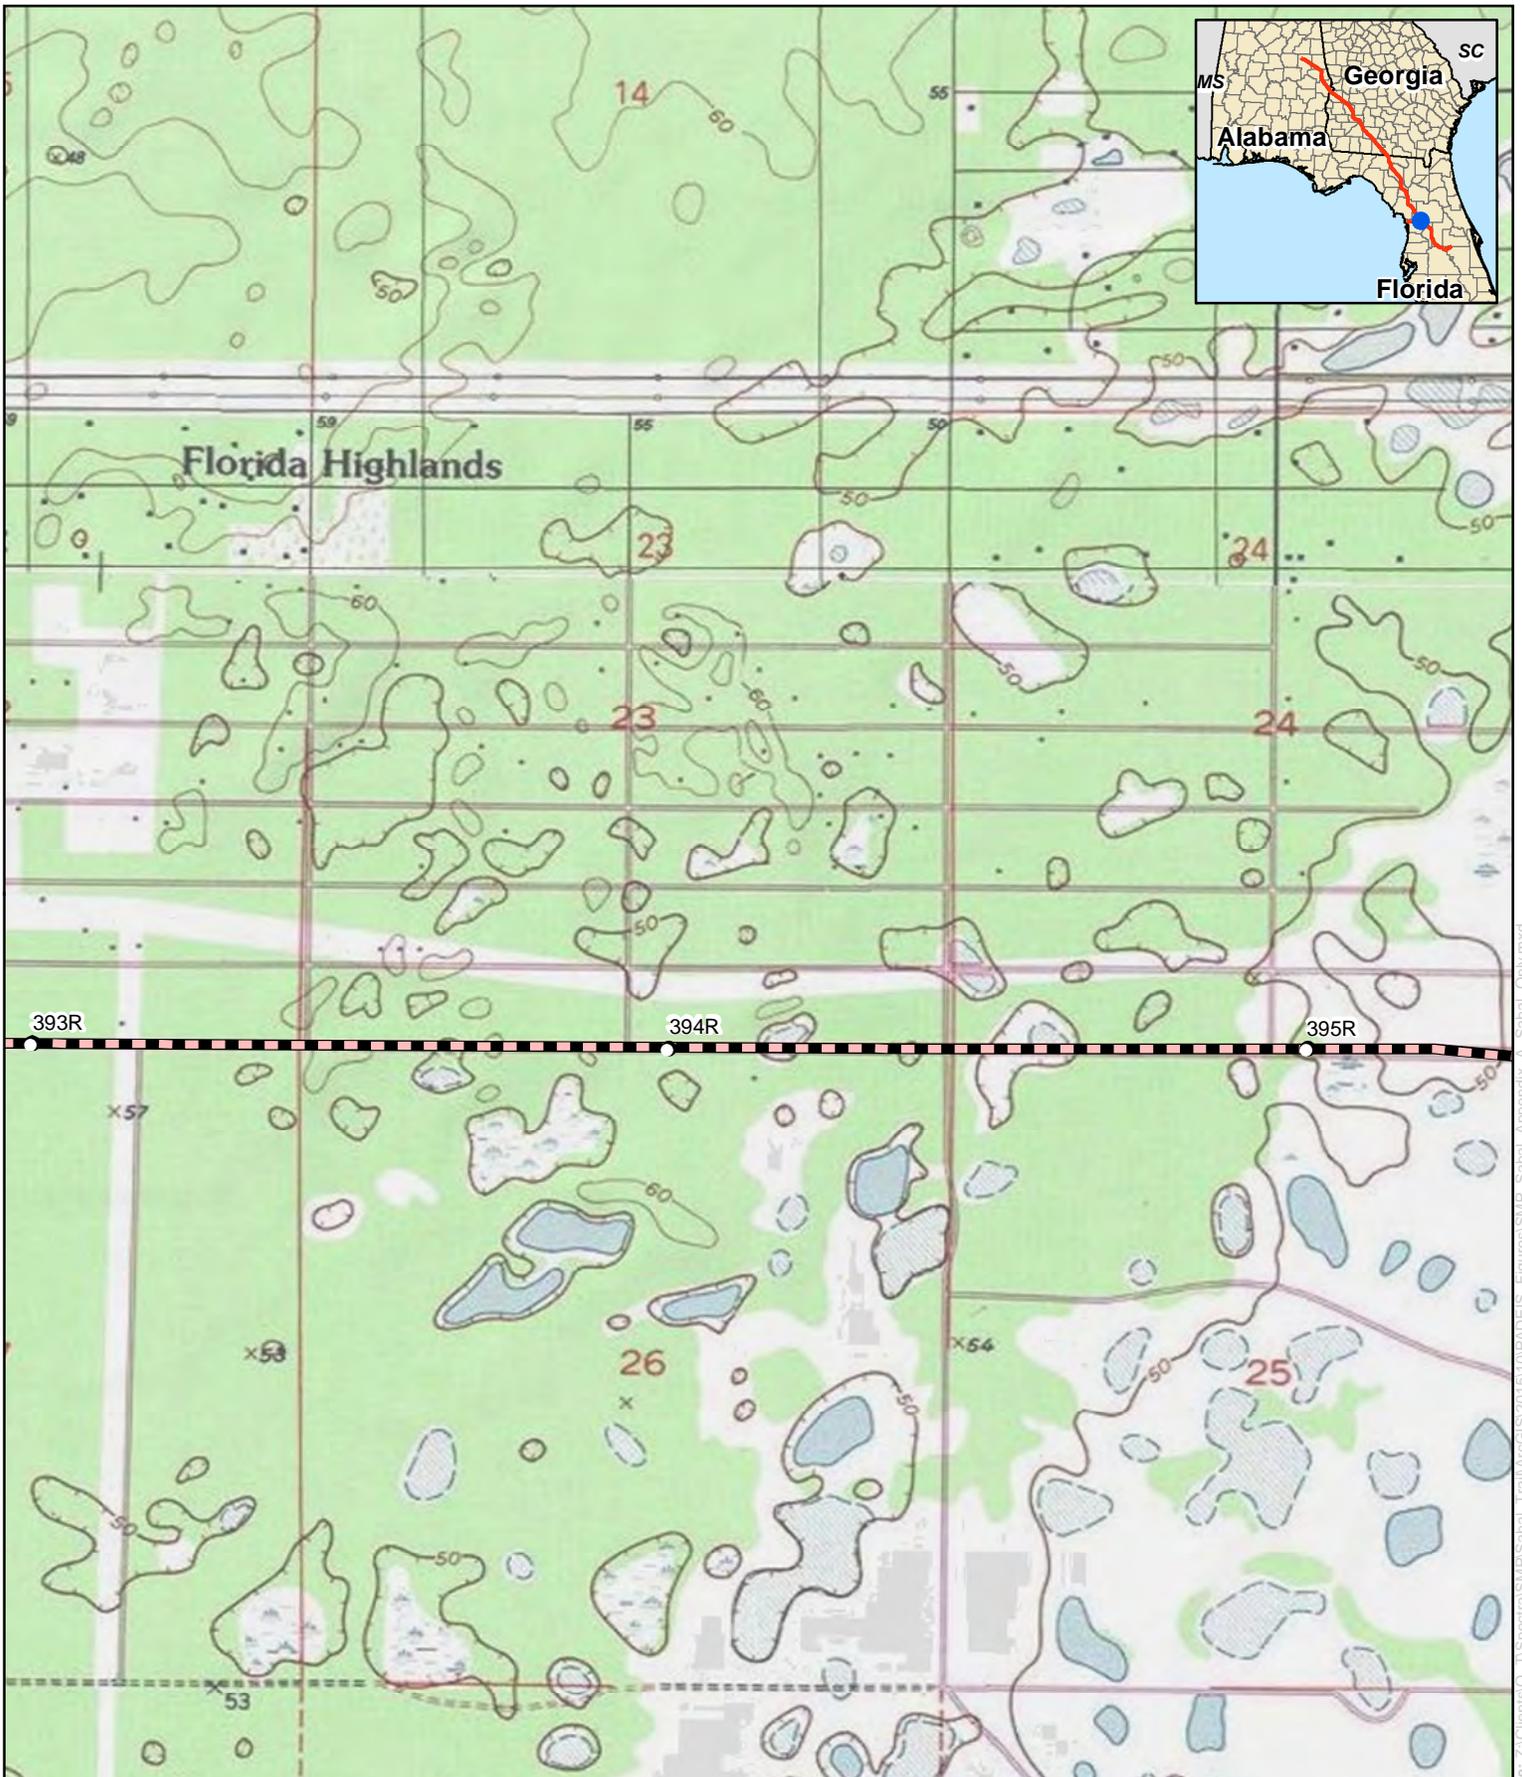


**Appendix B**  
**Sabal Trail Project**  
**Sabal Trail Main Line**  
**Marion County, Florida**

- |   |  |
|---|--|
| Proposed Pipeline                                 | Proposed Meter and Regulating Station              |
| Proposed Main Line Valve or Pig Launcher/Receiver | Proposed New/Modified Compressor Station           |
| Proposed Access Road                              | Proposed Contractor Yard/Storage Yard/Staging Area |

For Environmental Review Purposes Only

Date: 1/17/2015 Source: Z:\Clients\O...Spectral\SMIP\Sabal\_Trail\ArcGIS\201510\PADEIS\_Figures\SMIP\_Sabal\_Appendix\_C\_Sabal\_Only.mxd

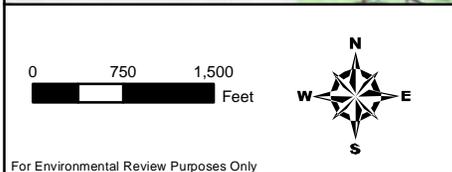


**Appendix B**  
**Sabal Trail Project**  
**Sabal Trail Main Line**  
**Marion County, Florida**

- |   |  |
|---|--|
| Proposed Pipeline                                 | Proposed Meter and Regulating Station              |
| Proposed Main Line Valve or Pig Launcher/Receiver | Proposed New/Modified Compressor Station           |
| Proposed Access Road                              | Proposed Contractor Yard/Storage Yard/Staging Area |

For Environmental Review Purposes Only

Date: 11/17/2015 Source: Z:\Clients\O...T\Spectra\SNIP\Sabal\_Train\ArcGIS\201510\PADEIS\_Figures\SNIP\_Sabal\_Appendix\_A\_Sabal\_Only.mxd


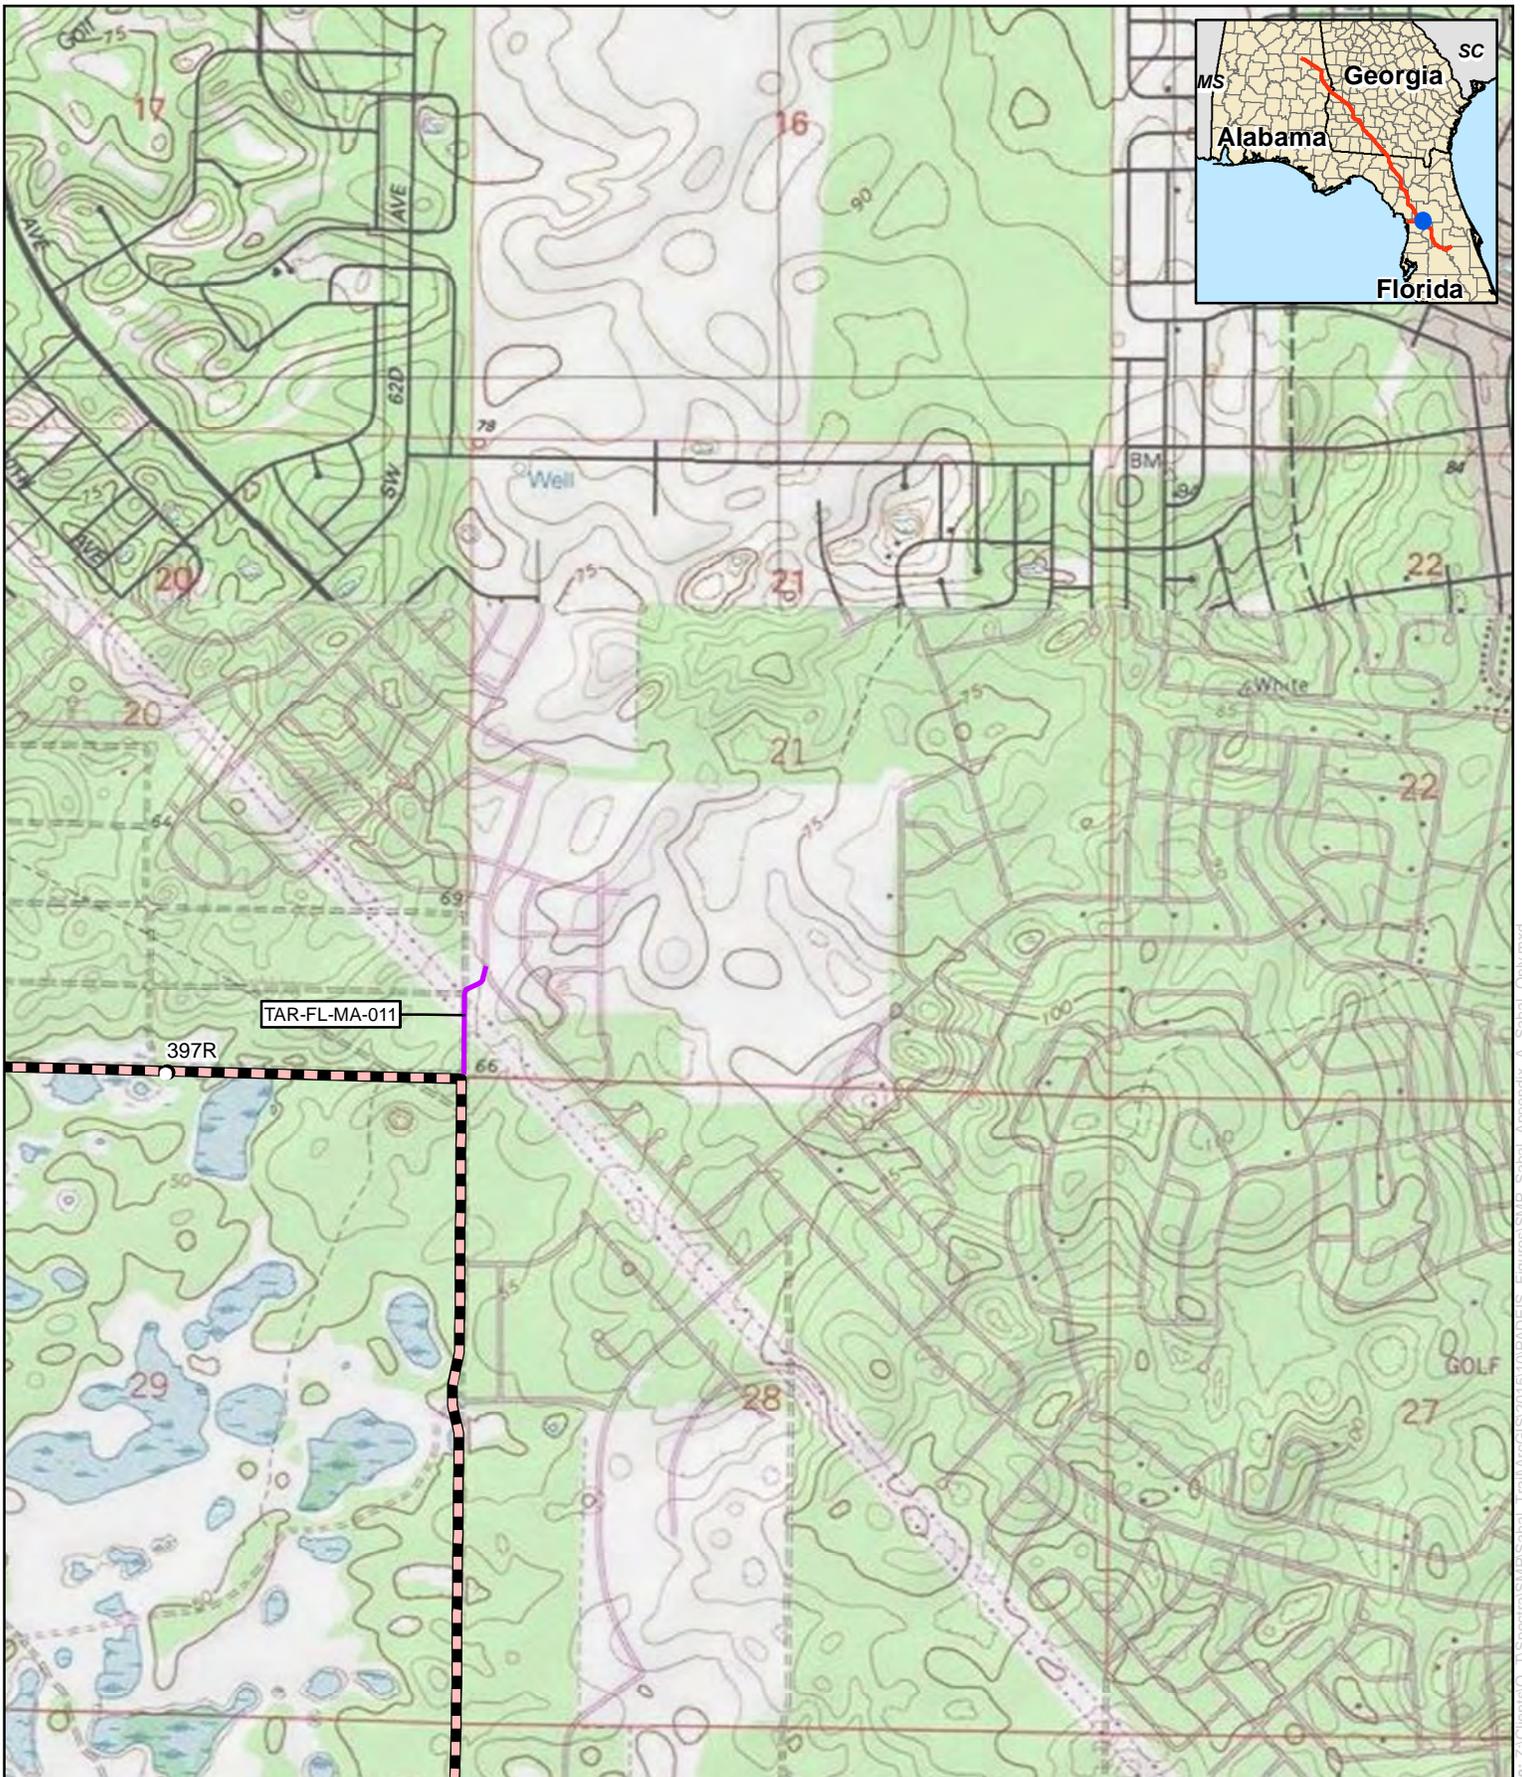


**Appendix B**  
**Sabal Trail Project**  
**Sabal Trail Main Line**  
**Marion County, Florida**

- Proposed Pipeline
- Proposed Main Line Valve or Pig Launcher/Receiver
- Proposed Access Road
- Proposed Meter and Regulating Station
- Proposed New/Modified Compressor Station
- Proposed Contractor Yard/Storage Yard/Staging Area

For Environmental Review Purposes Only

Date: 1/17/2015 Source: Z:\Clients\0\_1\Spectra\SMIP\Sabal\_Train\ArcGIS\201510\PADEIS\_Figures\SMIP\_Sabal\_Appendix\_A\_Sabal\_Only.mxd

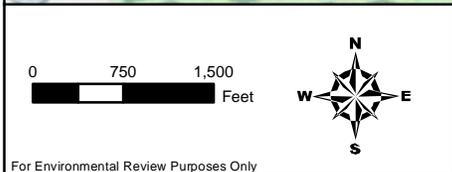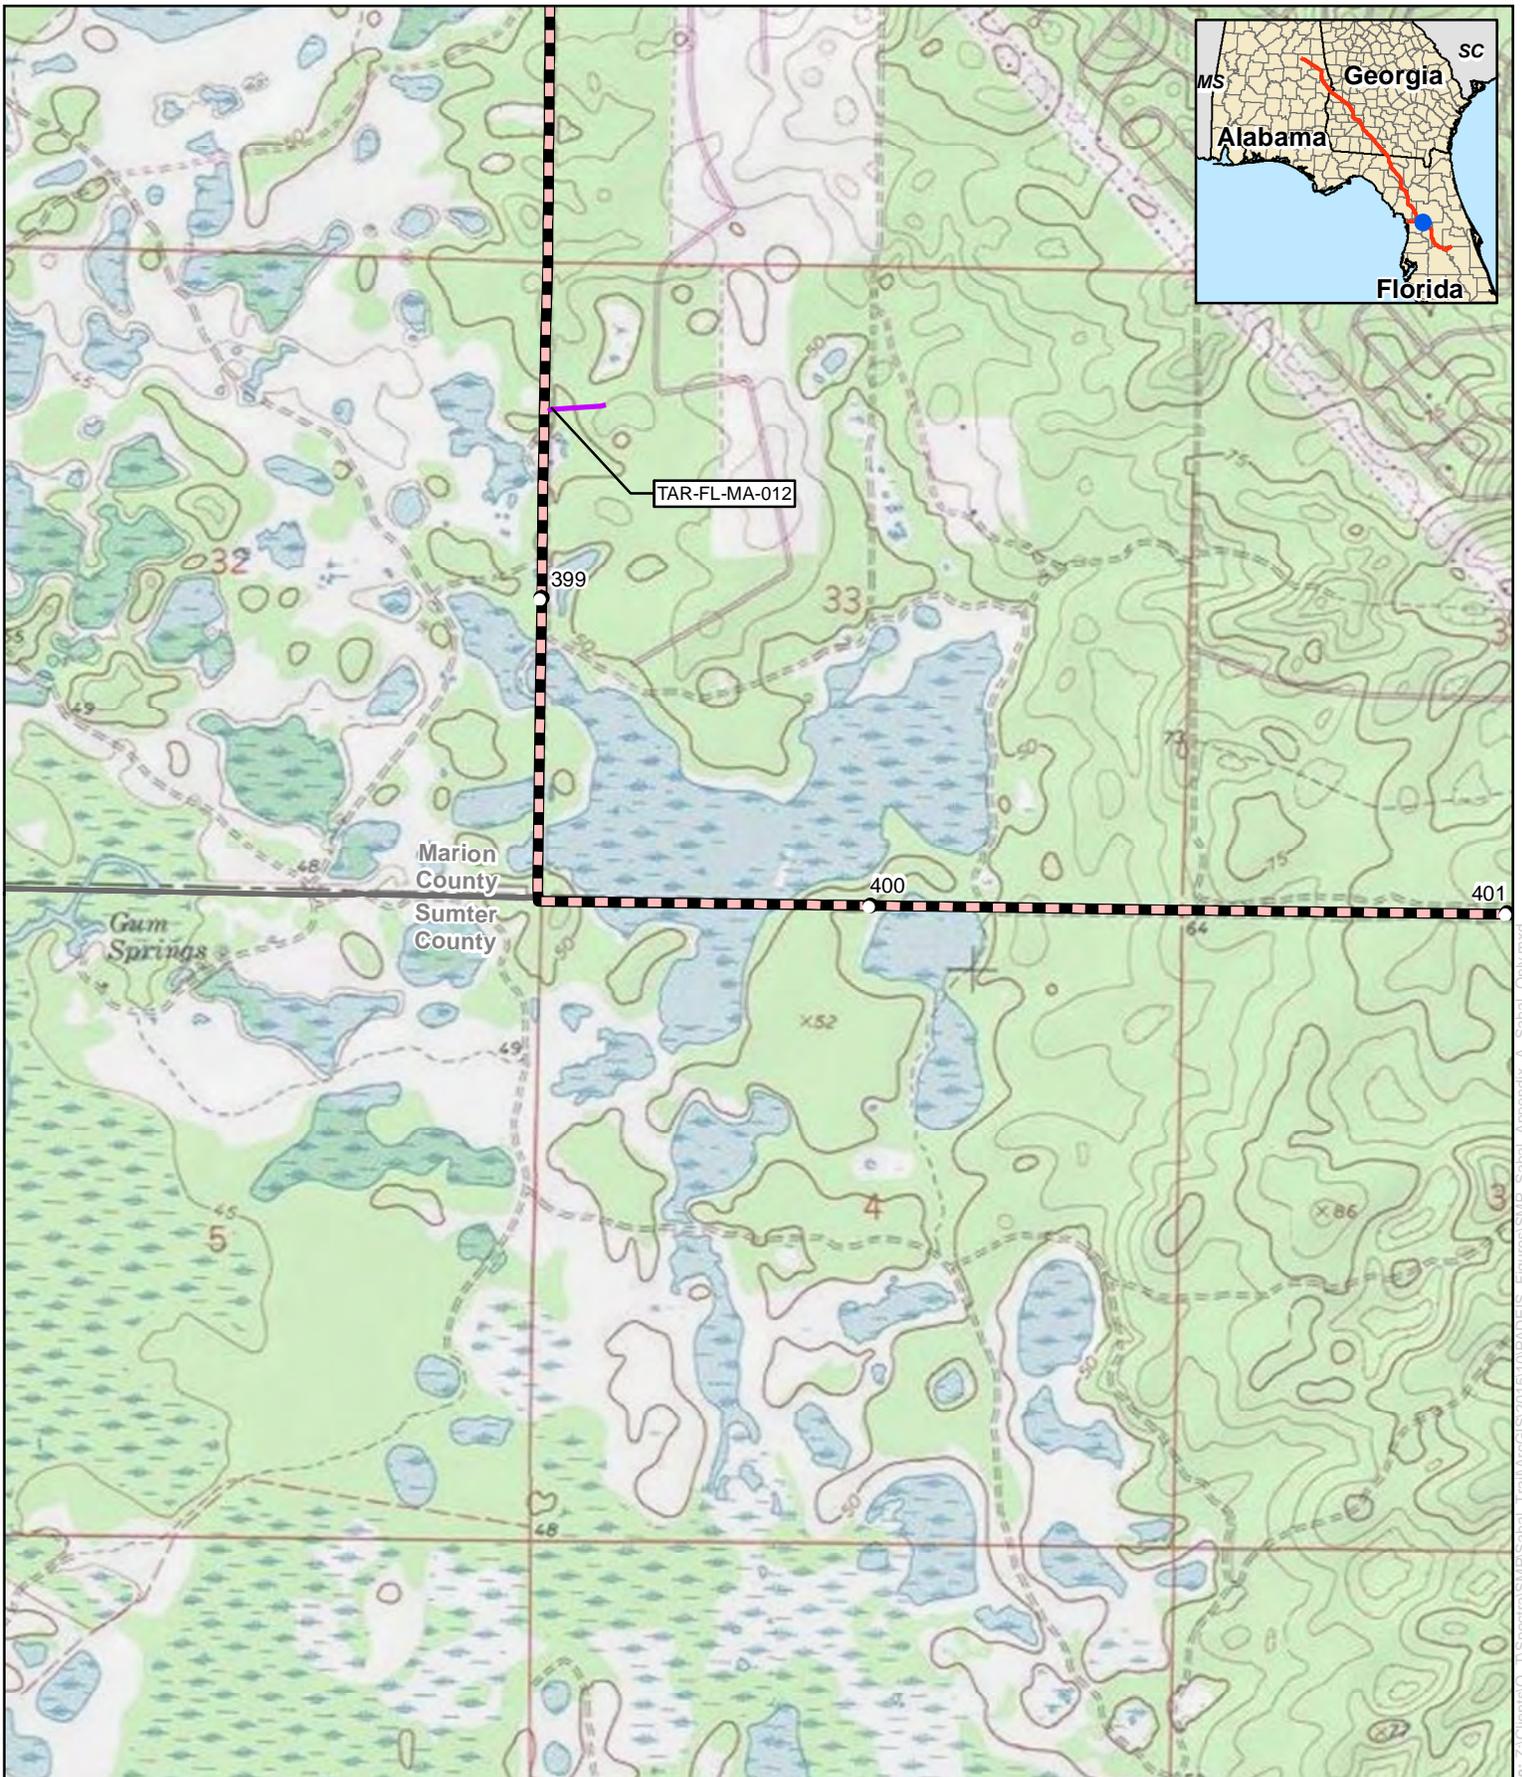


**Appendix B**  
**Sabal Trail Project**  
**Sabal Trail Main Line**  
**Sumter County, Florida**

- |   |  |
|---|--|
| Proposed Pipeline                                 | Proposed Meter and Regulating Station              |
| Proposed Main Line Valve or Pig Launcher/Receiver | Proposed New/Modified Compressor Station           |
| Proposed Access Road                              | Proposed Contractor Yard/Storage Yard/Staging Area |

For Environmental Review Purposes Only

Date: 11/17/2015 Source: Z:\Clients\0...Spectral\SMP\Sabal\_Train\ArcGIS\201510\PADEIS\_Figures\SMP\_Sabal\_Appendix\_A\_Sabal\_Only.mxd


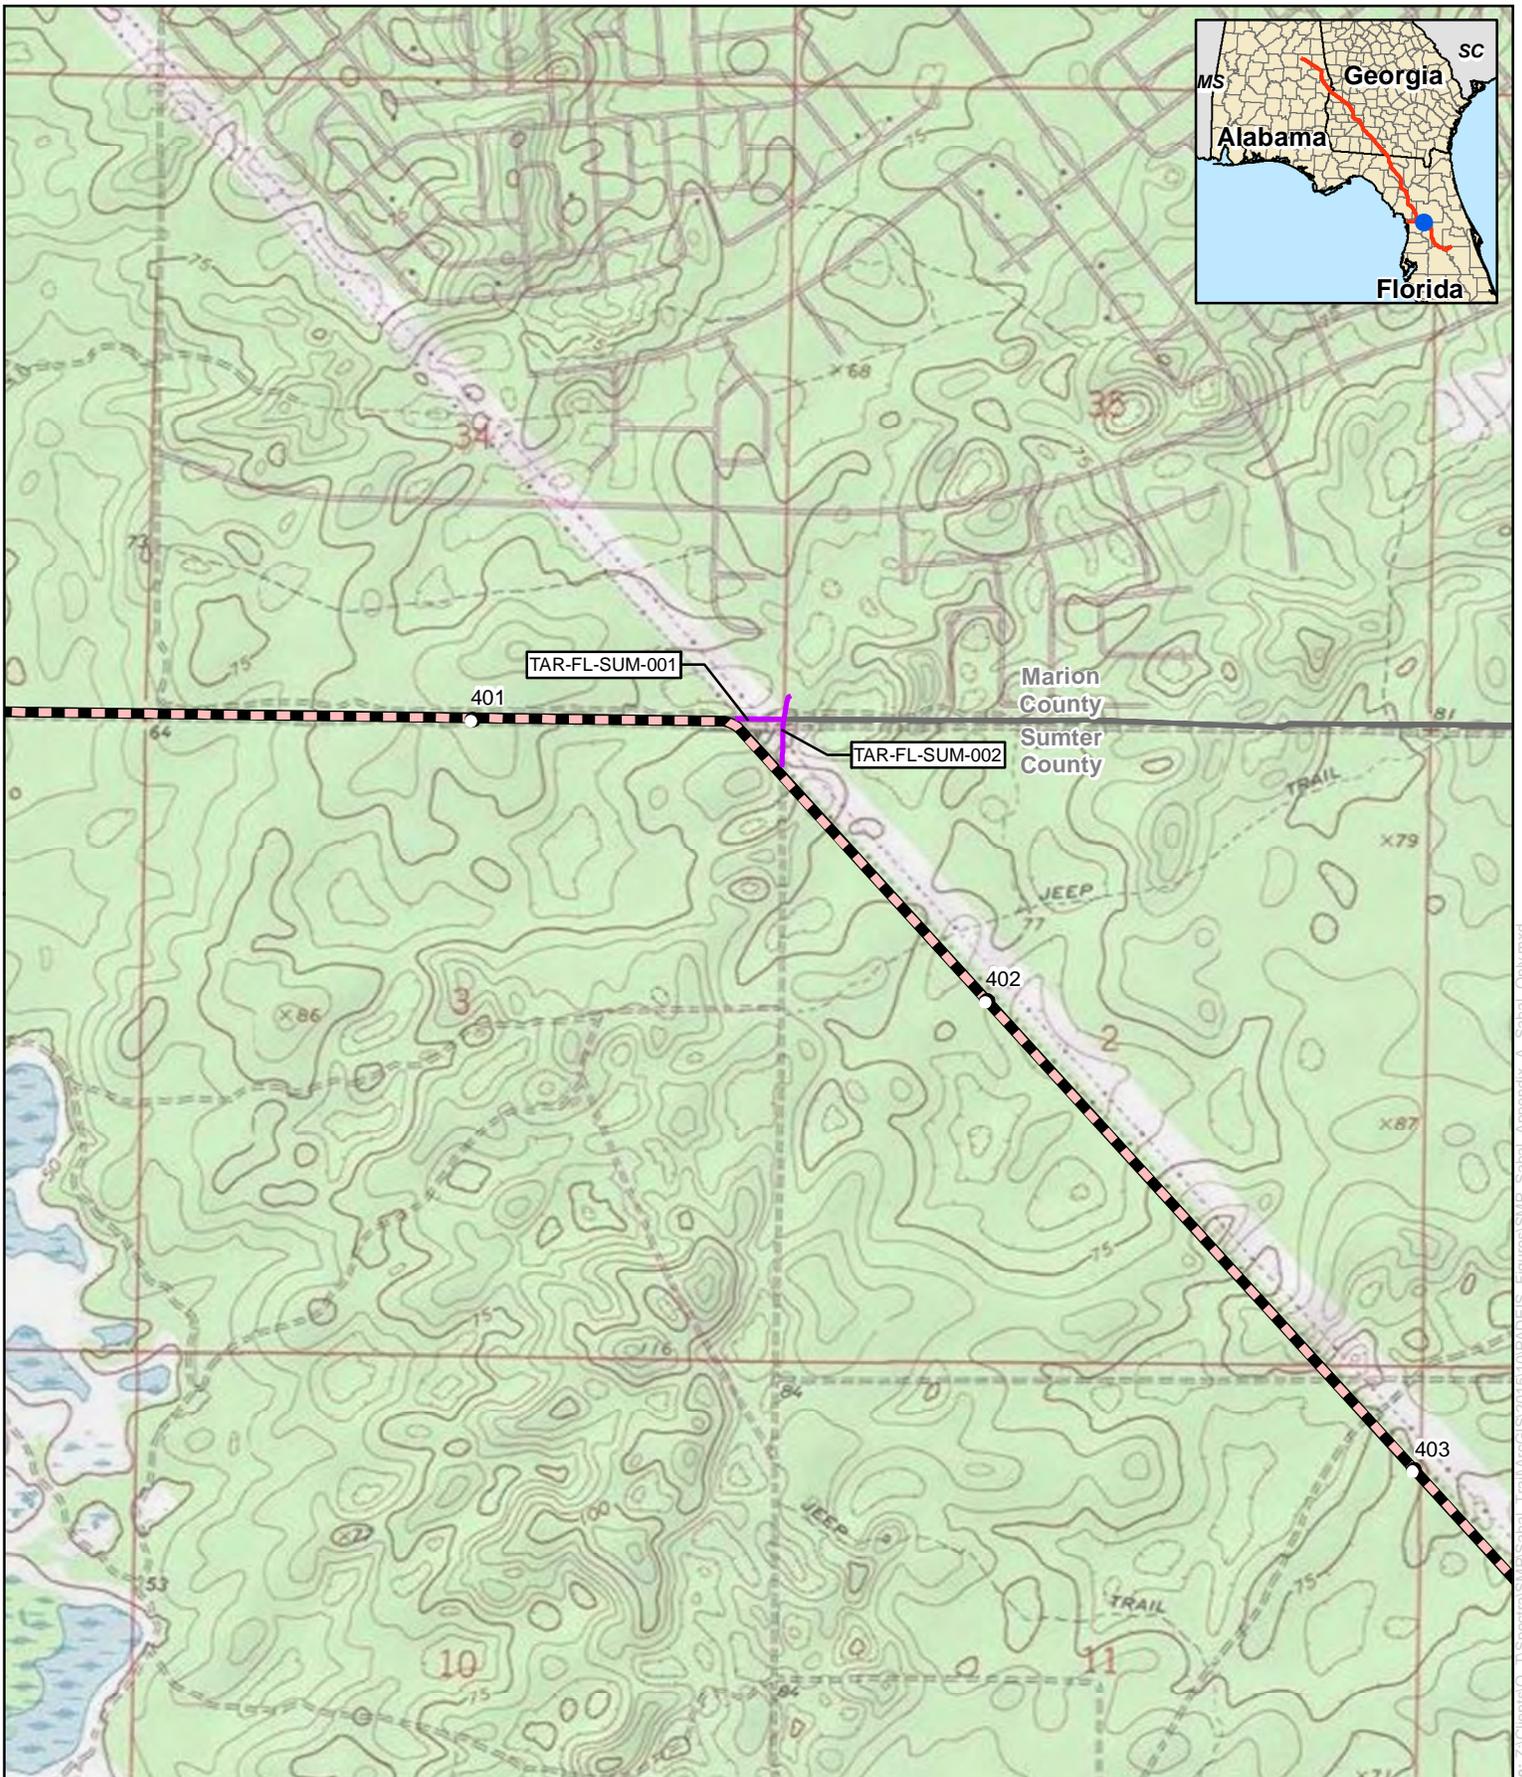


**Appendix B**  
**Sabal Trail Project**  
**Sabal Trail Main Line**  
**Sumter County, Florida**

- Proposed Pipeline
- Valve or Pig Launcher/Receiver
- Proposed Access Road
- Proposed Meter and Regulating Station
- Proposed New/Modified Compressor Station
- Proposed Contractor Yard/Storage Yard/Staging Area


For Environmental Review Purposes Only

Date: 11/17/2015 Source: Z:\Clients\0...Spectral\SMP\Sabal\_Train\ArcGIS\20151110\PADEIS\_Figures\SMP\_Sabal\_Appendix\_A\_Sabal\_Only.mxd

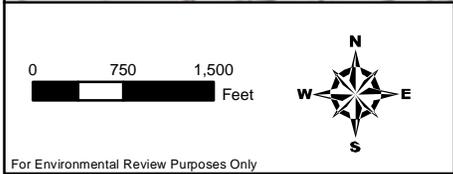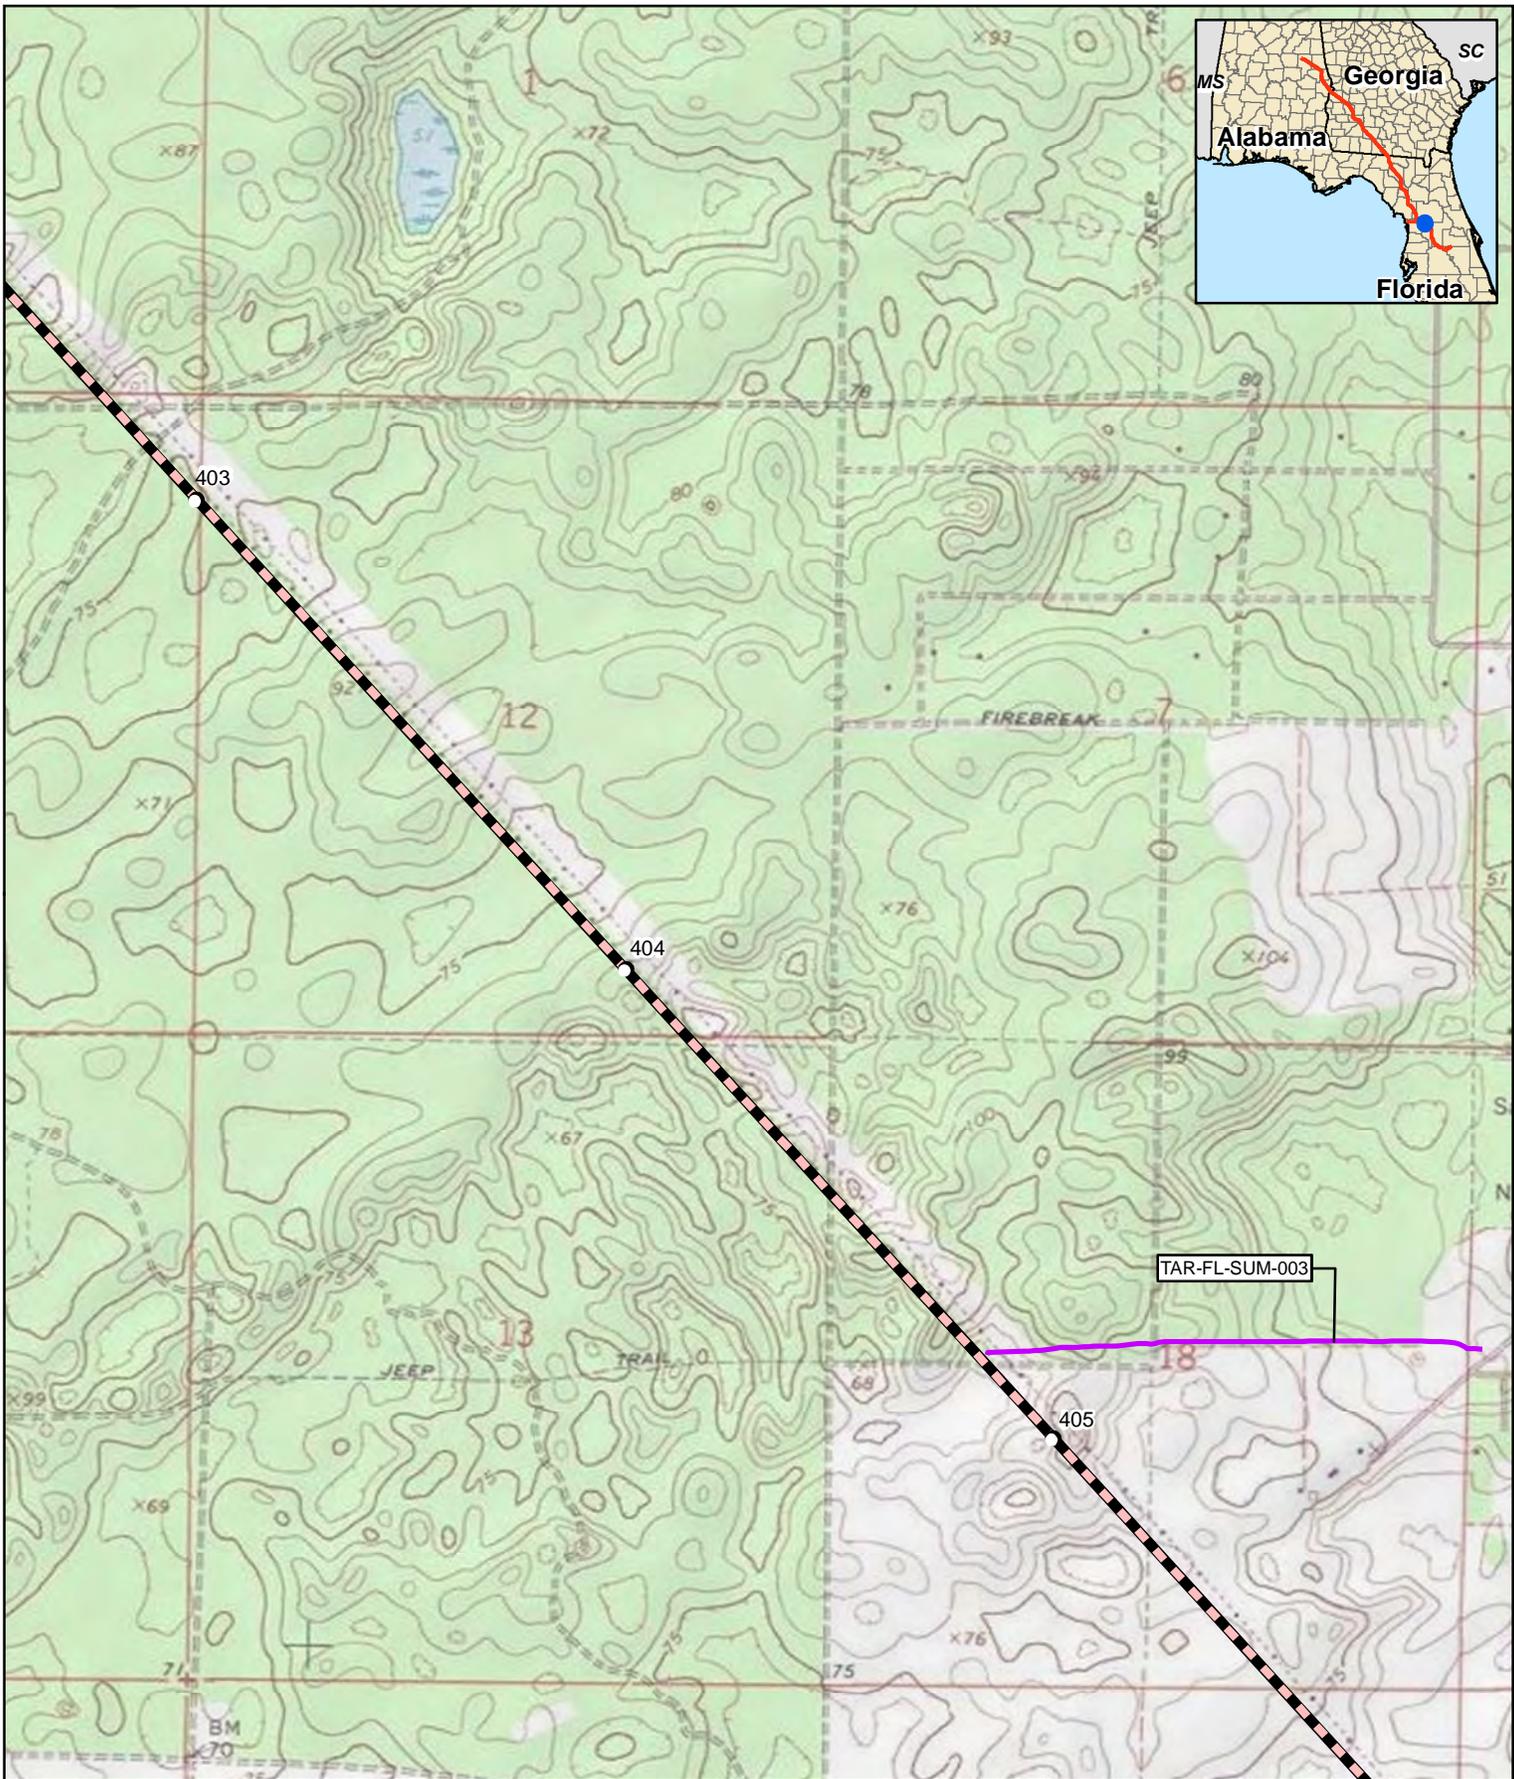

**Appendix B**  
**Sabal Trail Project**  
**Sabal Trail Main Line**  
**Sumter County, Florida**

- |                                |  |
|--------------------------------|--|
| Proposed Pipeline              | Proposed Meter and Regulating Station              |
| Valve or Pig Launcher/Receiver | Proposed New/Modified Compressor Station           |
| Proposed Access Road           | Proposed Contractor Yard/Storage Yard/Staging Area |

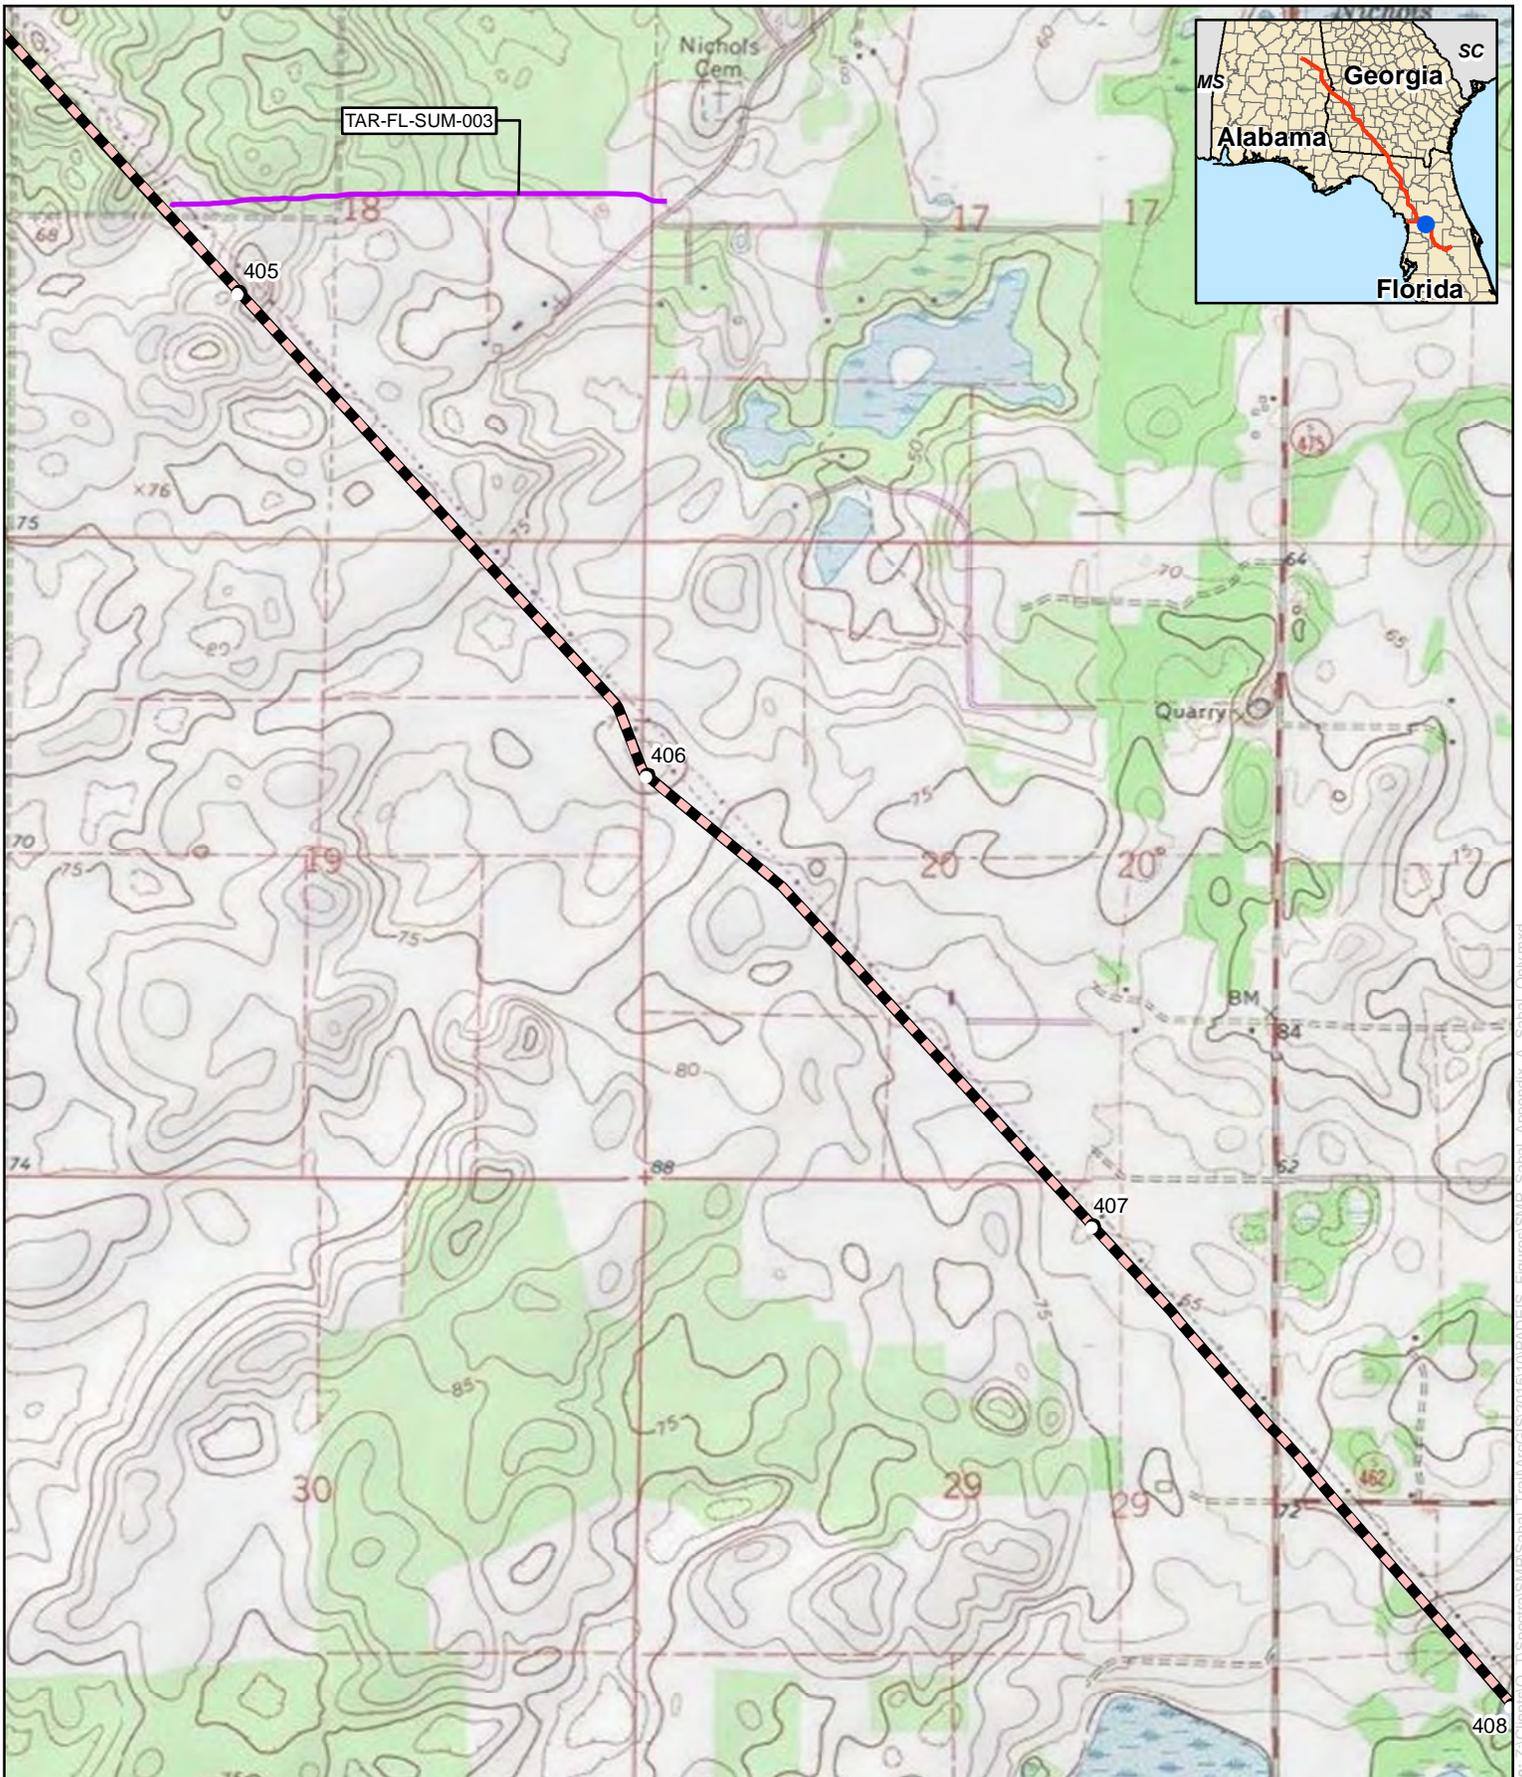


TAR-FL-SUM-003

405

406

407


408

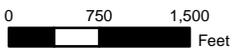

### Appendix B Sabal Trail Project Sabal Trail Main Line Sumter County, Florida

- Proposed Pipeline
- Proposed Main Line
- Valve or Pig Launcher/Receiver
- Proposed Access Road
- Proposed Meter and Regulating Station
- Proposed New/Modified Compressor Station
- Proposed Contractor Yard/Storage Yard/Staging Area

For Environmental Review Purposes Only

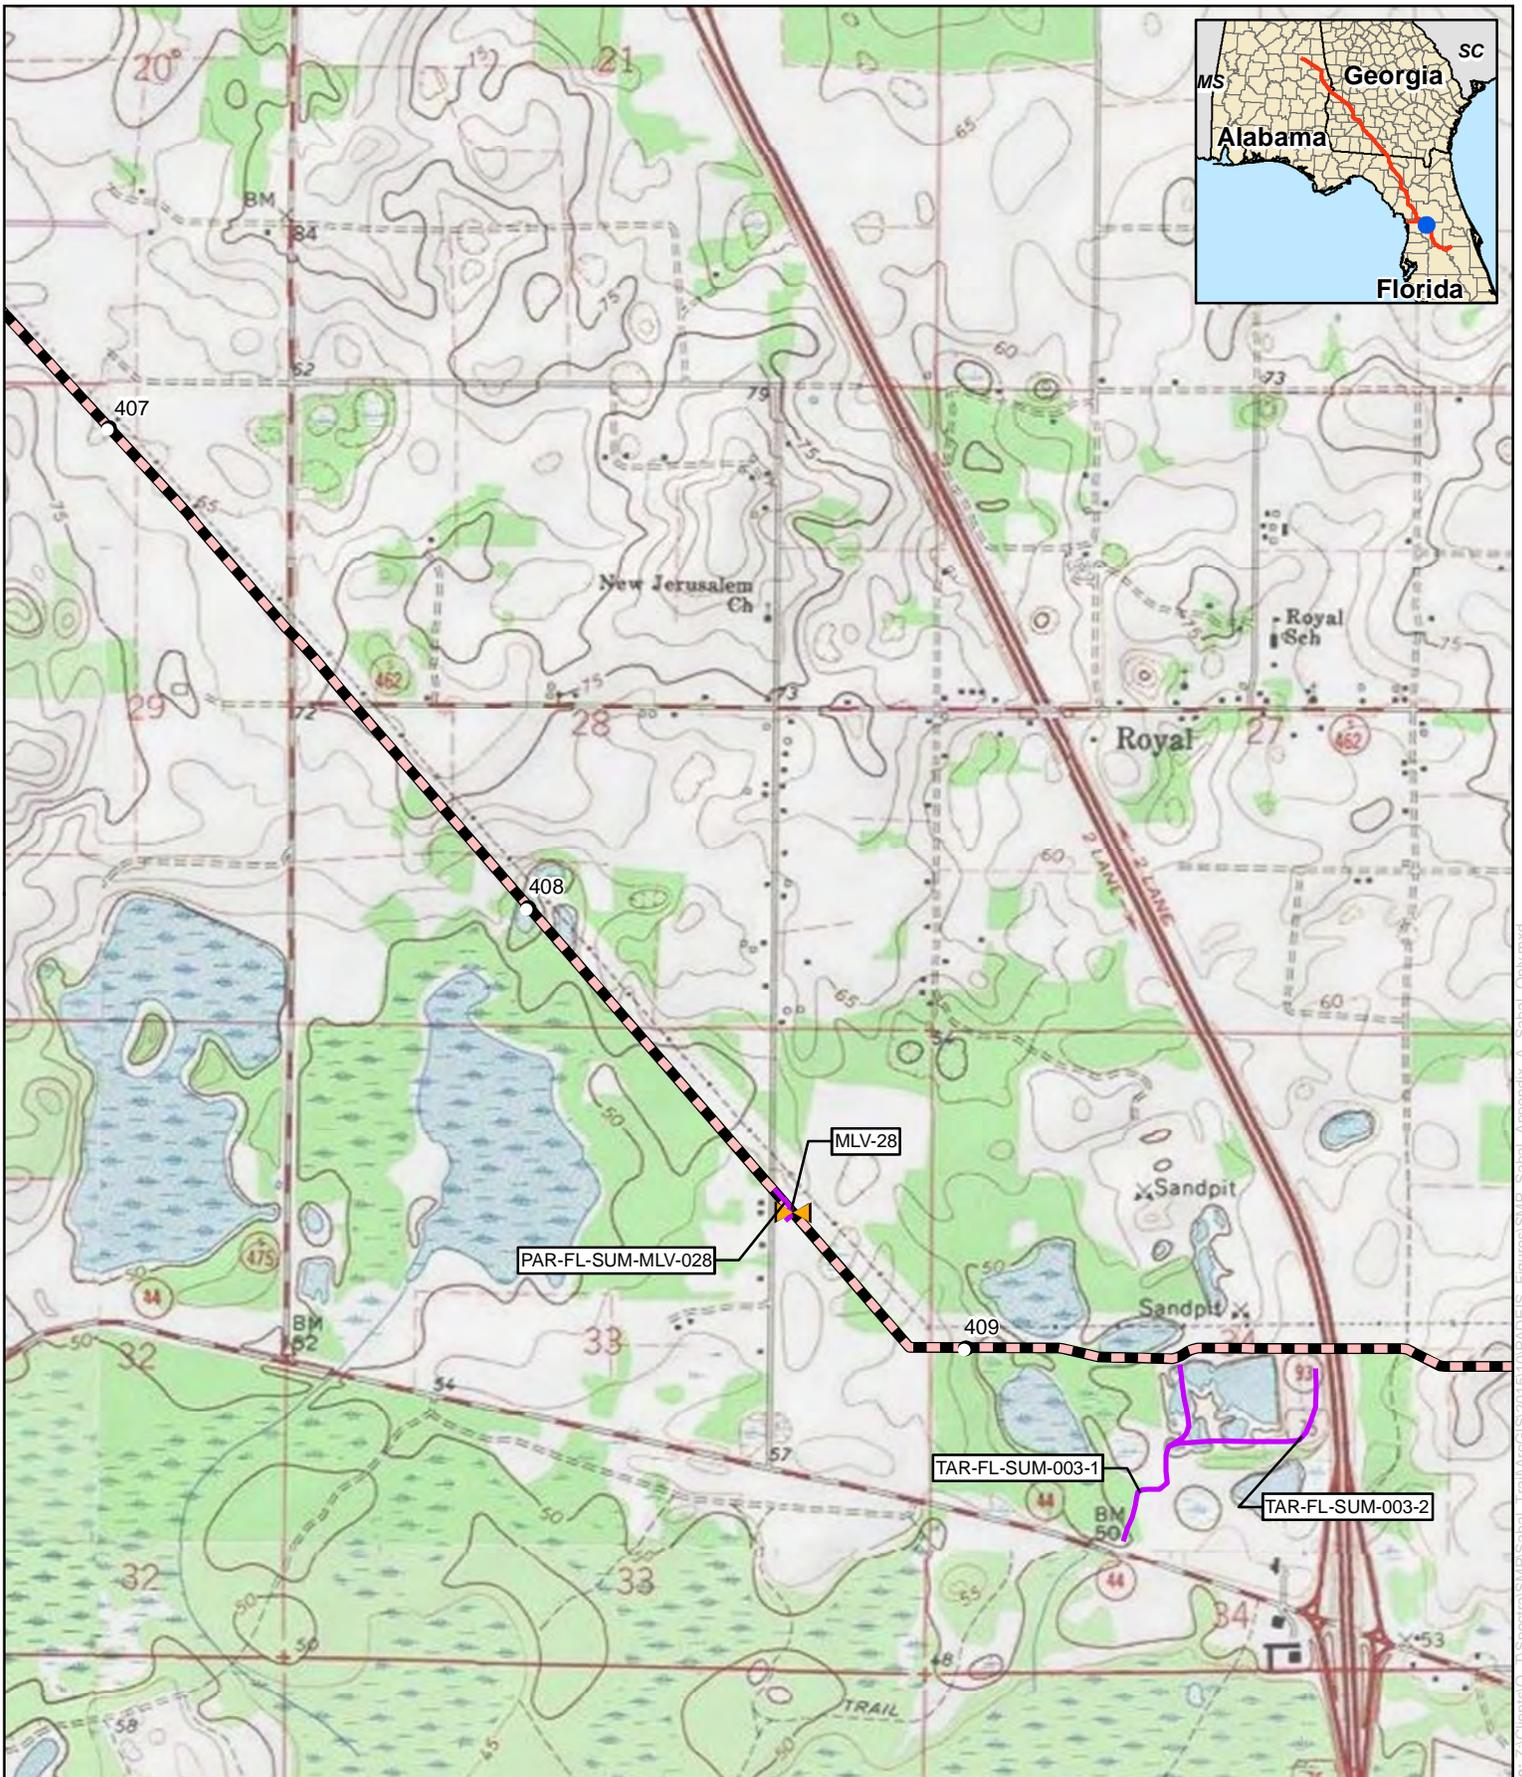

## Appendix B



### Sabal Trail Project

### Sabal Trail Main Line

### Sumter County, Florida

- |   |  |
|---|--|
| Proposed Pipeline                                 | Proposed Meter and Regulating Station              |
| Proposed Main Line Valve or Pig Launcher/Receiver | Proposed New/Modified Compressor Station           |
| Proposed Access Road                              | Proposed Contractor Yard/Storage Yard/Staging Area |

For Environmental Review Purposes Only

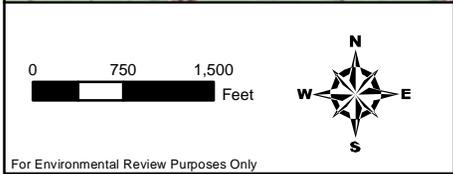
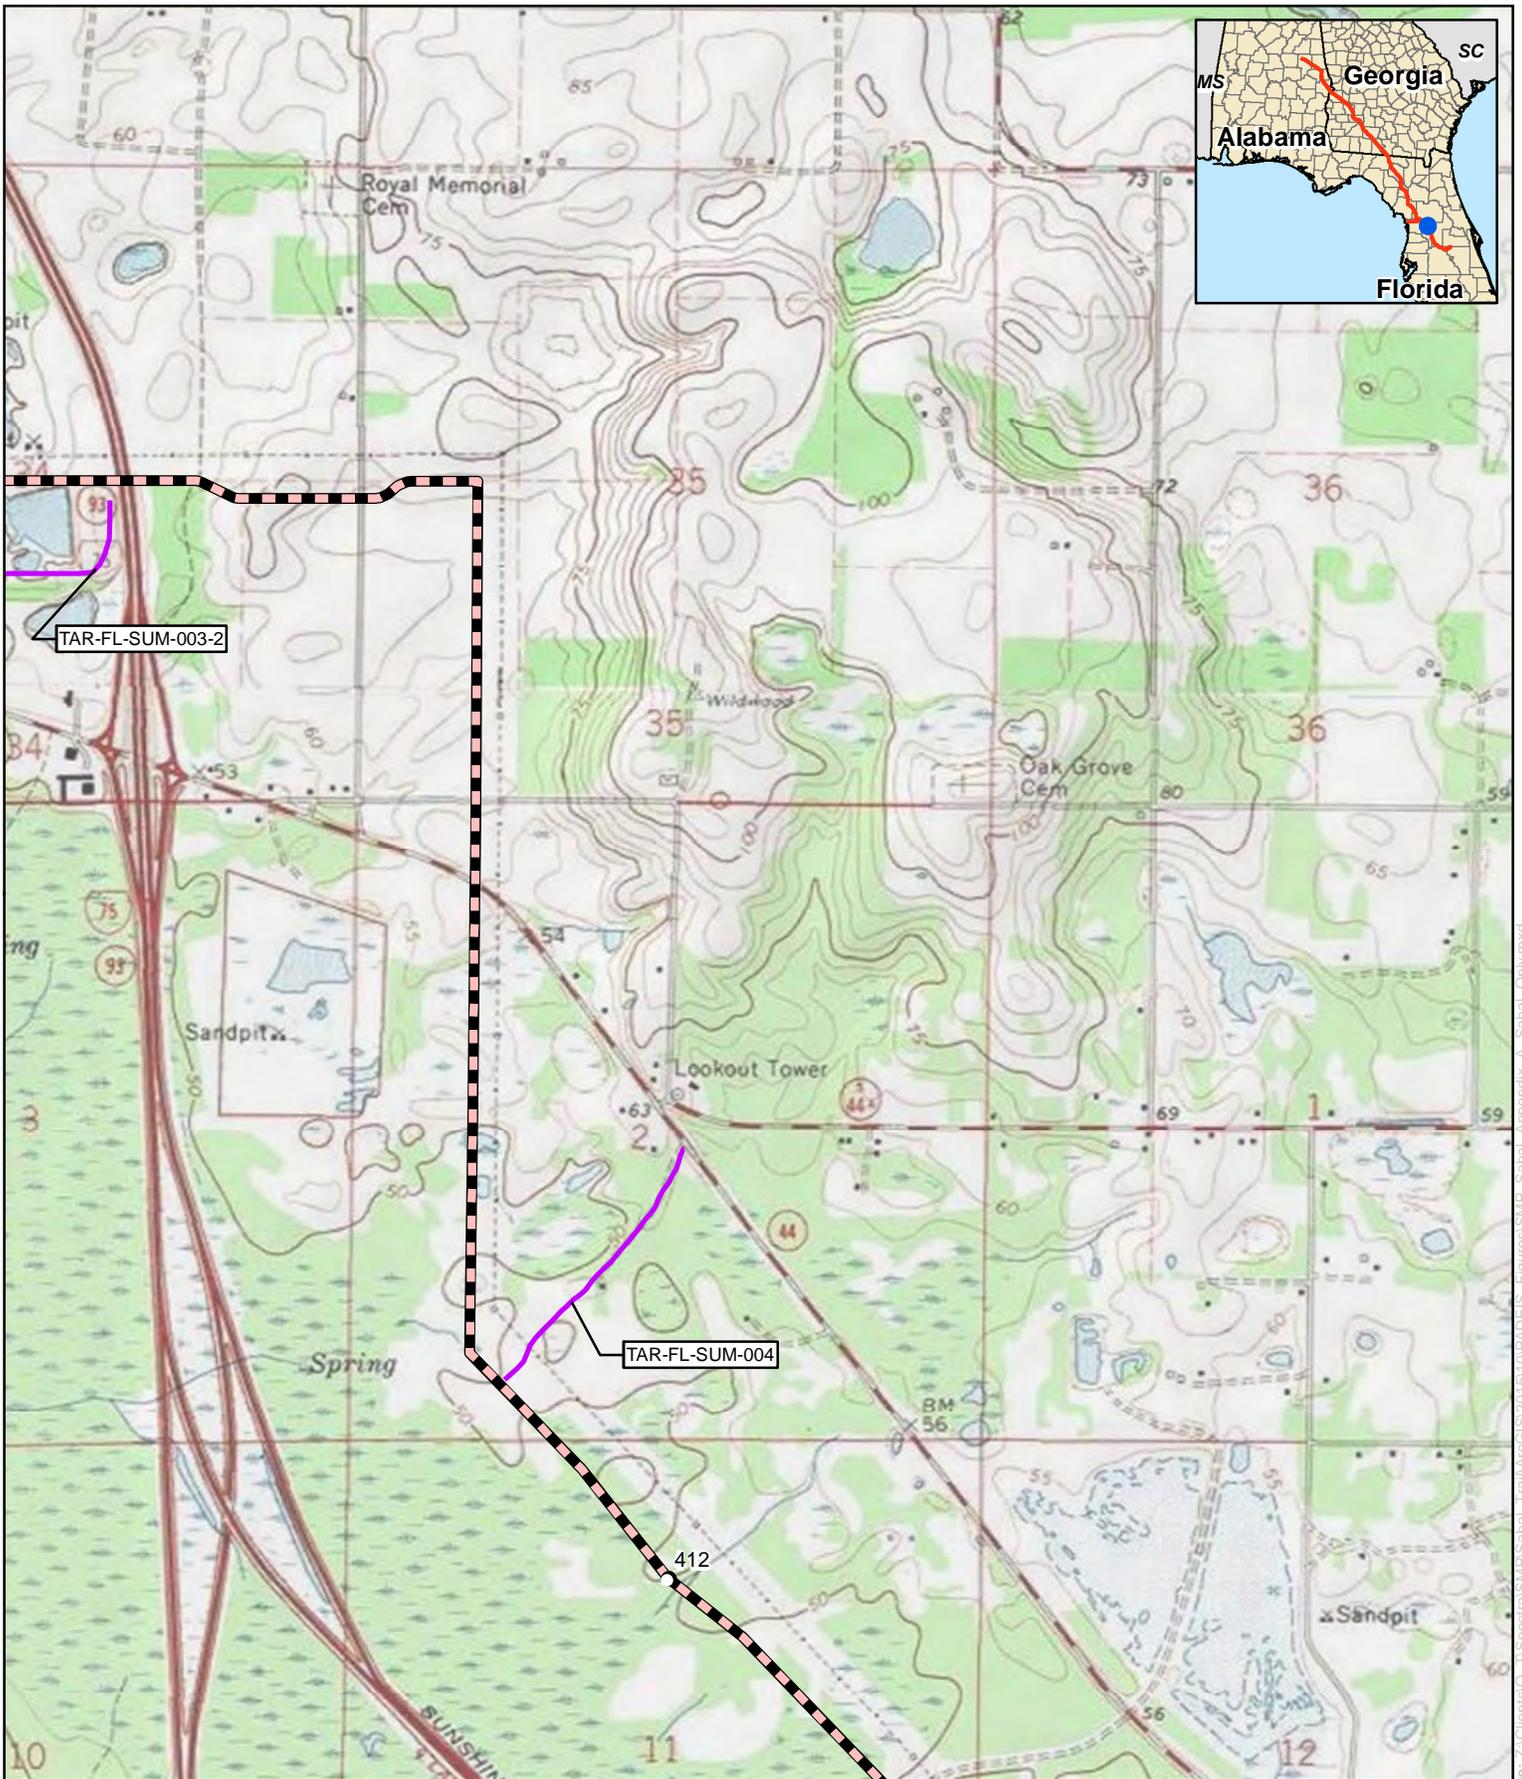


**Appendix B**  
**Sabal Trail Project**  
**Sabal Trail Main Line**  
**Sumter County, Florida**

- |                                |  |
|--------------------------------|--|
| Proposed Pipeline              | Proposed Meter and Regulating Station              |
| Valve or Pig Launcher/Receiver | Proposed New/Modified Compressor Station           |
| Proposed Access Road           | Proposed Contractor Yard/Storage Yard/Staging Area |

For Environmental Review Purposes Only


Source: Z:\Clients\0...Spectral\SMP\Sabal\_Train\ArcGIS\201510\PADEIS\_Figures\SMP\_Sabal\_Appendix\_A\_Sabal\_Only.mxd Date: 11/17/2015

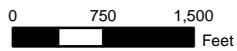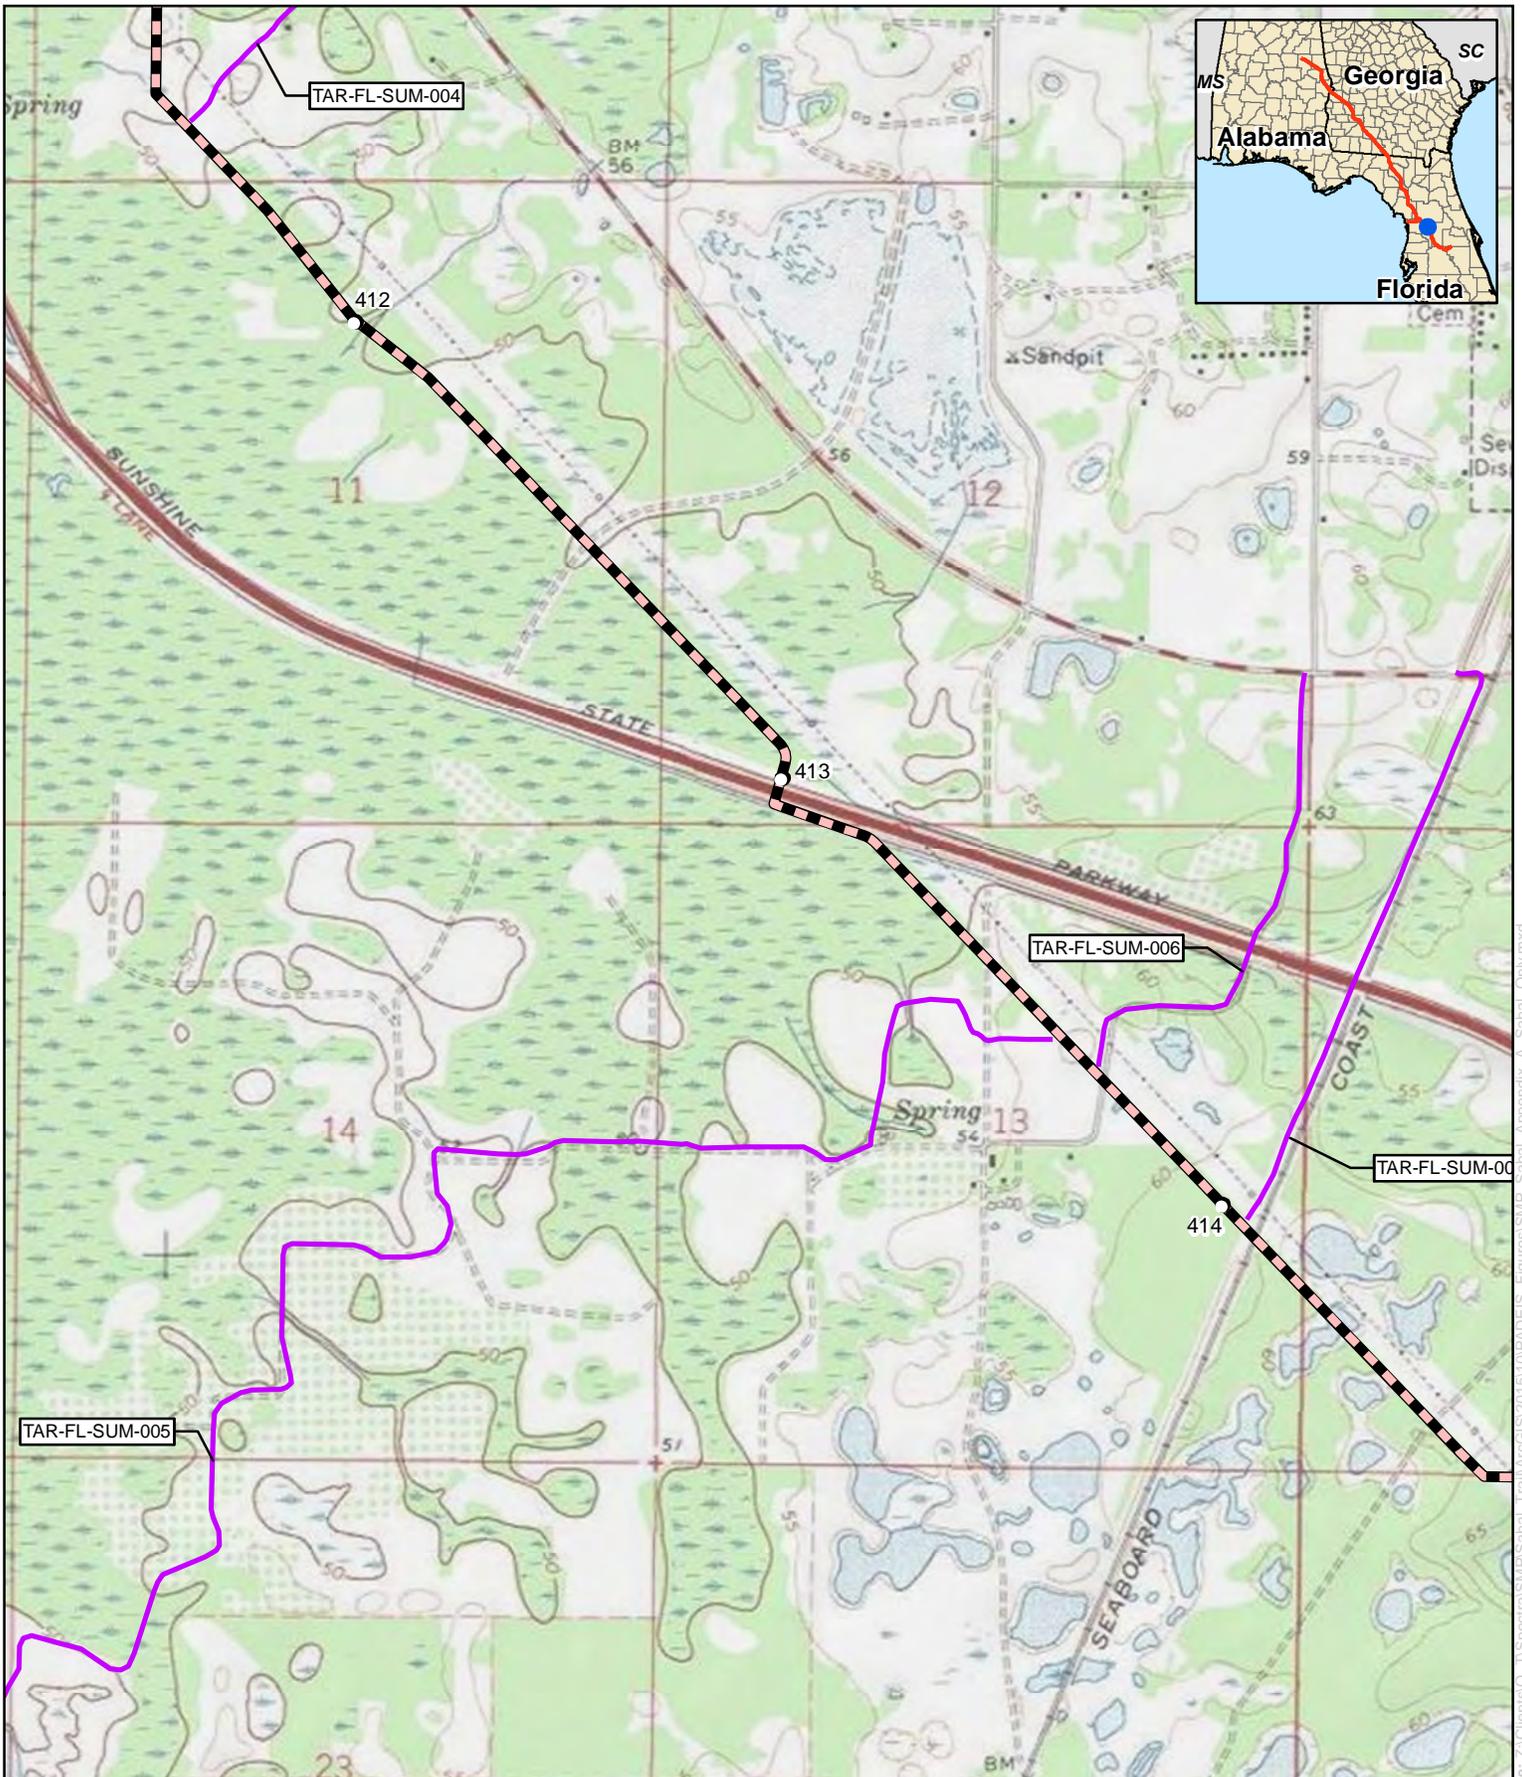


**Appendix B**  
**Sabal Trail Project**  
**Sabal Trail Main Line**  
**Sumter County, Florida**

- Proposed Pipeline
- Valve or Pig Launcher/Receiver
- Proposed Access Road
- Proposed Meter and Regulating Station
- Proposed New/Modified Compressor Station
- Proposed Contractor Yard/Storage Yard/Staging Area

For Environmental Review Purposes Only

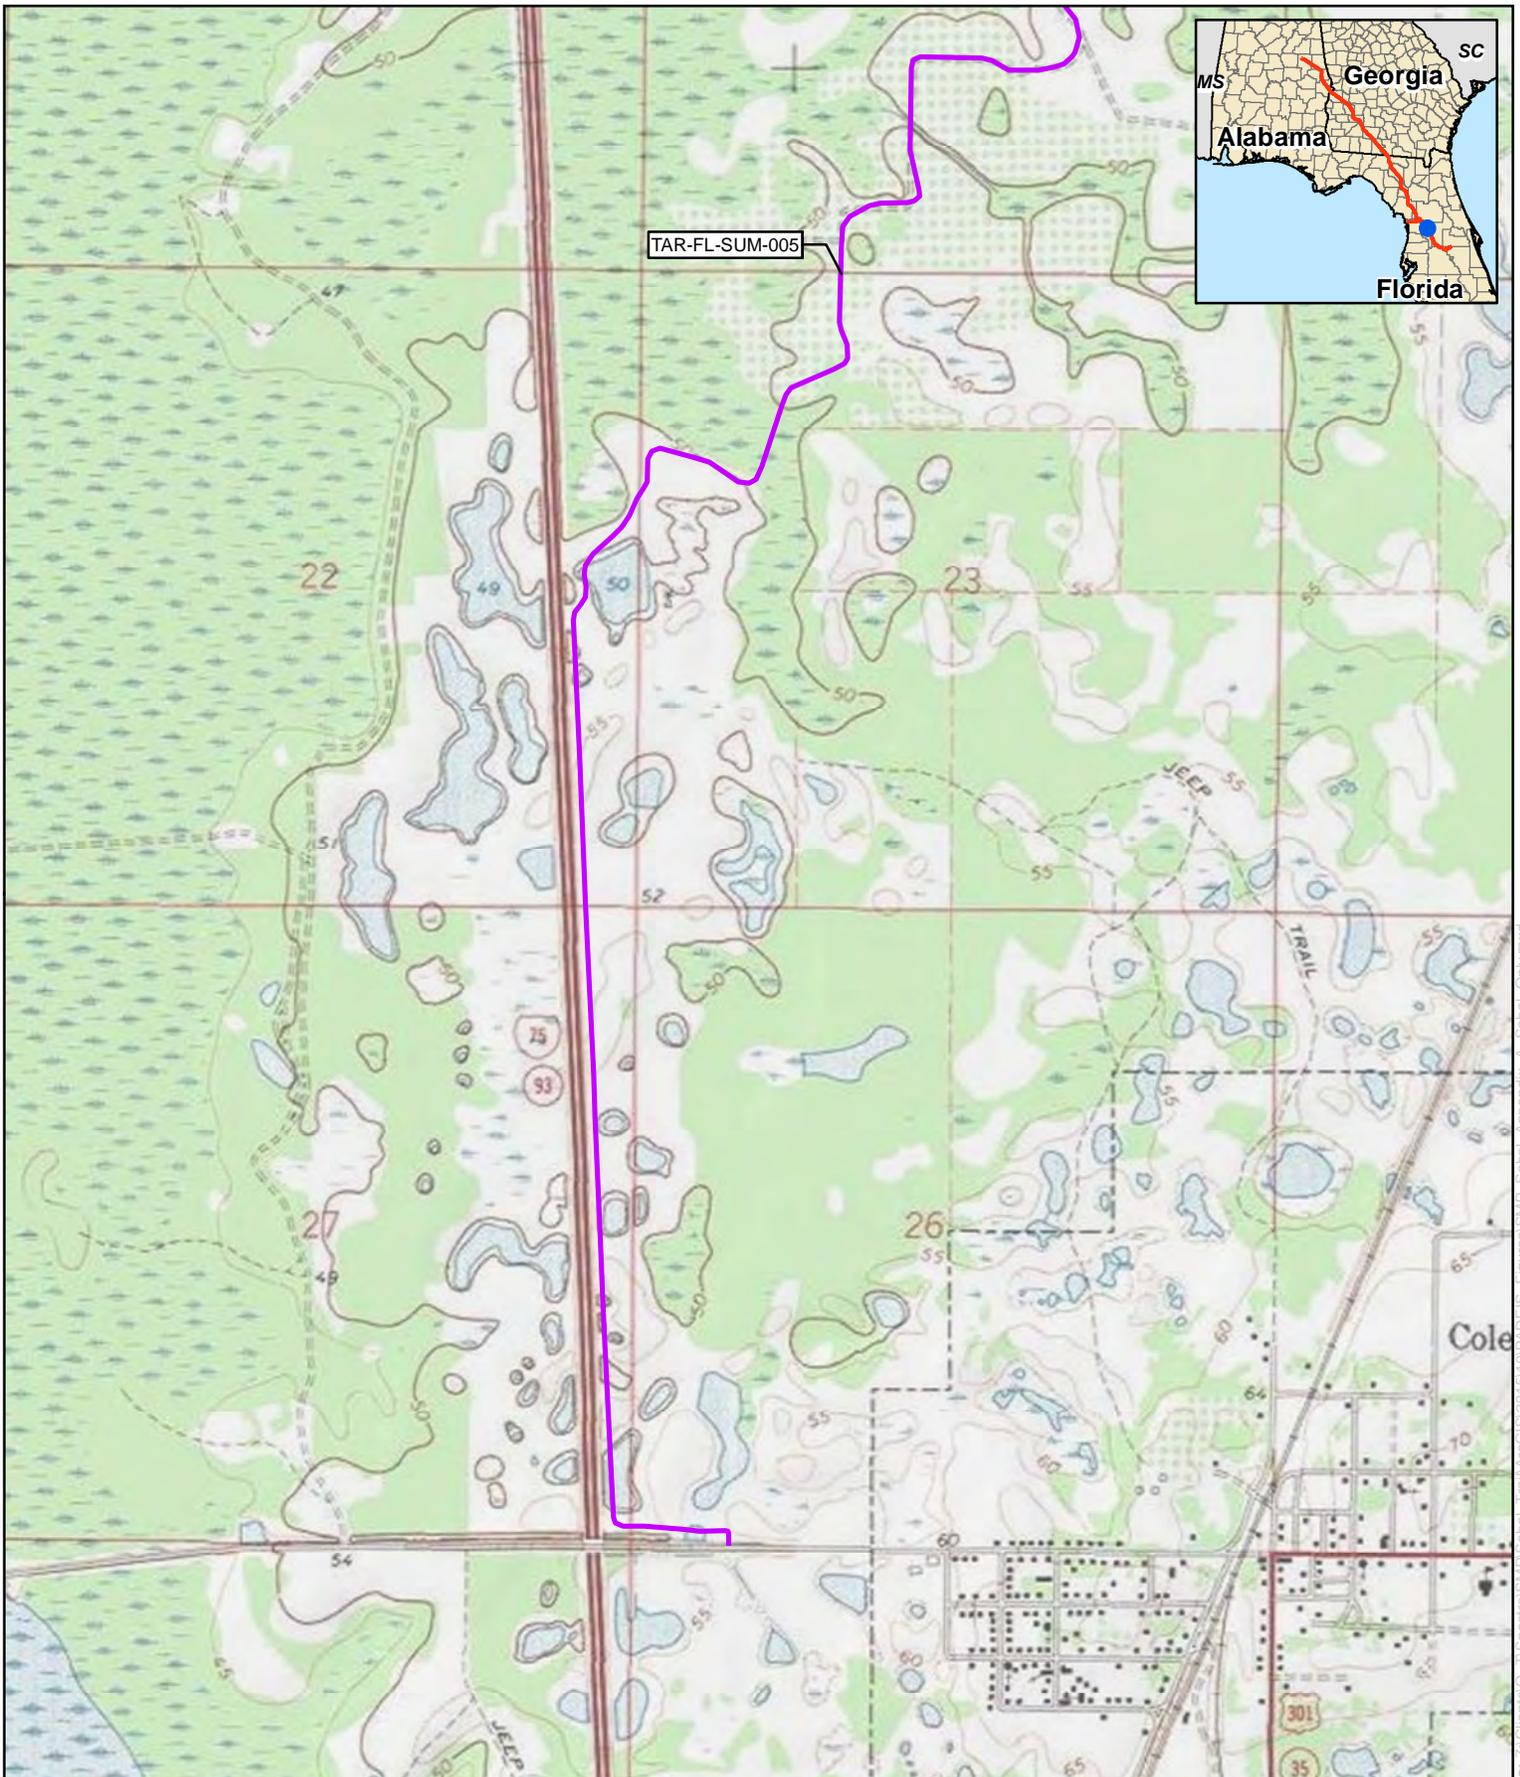

TAR-FL-SUM-005

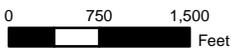

### Appendix B

## Sabal Trail Project



### Sabal Trail Main Line

### Sumter County, Florida

- Proposed Pipeline
- Proposed Main Line
- Valve or Pig Launcher/Receiver
- Proposed Access Road
- Proposed Meter and Regulating Station
- Proposed New/Modified Compressor Station
- Proposed Contractor Yard/Storage Yard/Staging Area

For Environmental Review Purposes Only


Date: 1/17/2015 Source: Z:\Clients\0...Spectral\SMP\Sabal\_Trail\ArcGIS\201510\PADEIS\_Figures\SMP\_Sabal\_Appendix\_A\_Sabal\_Only.mxd

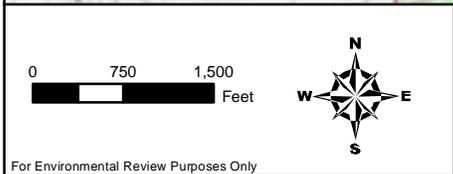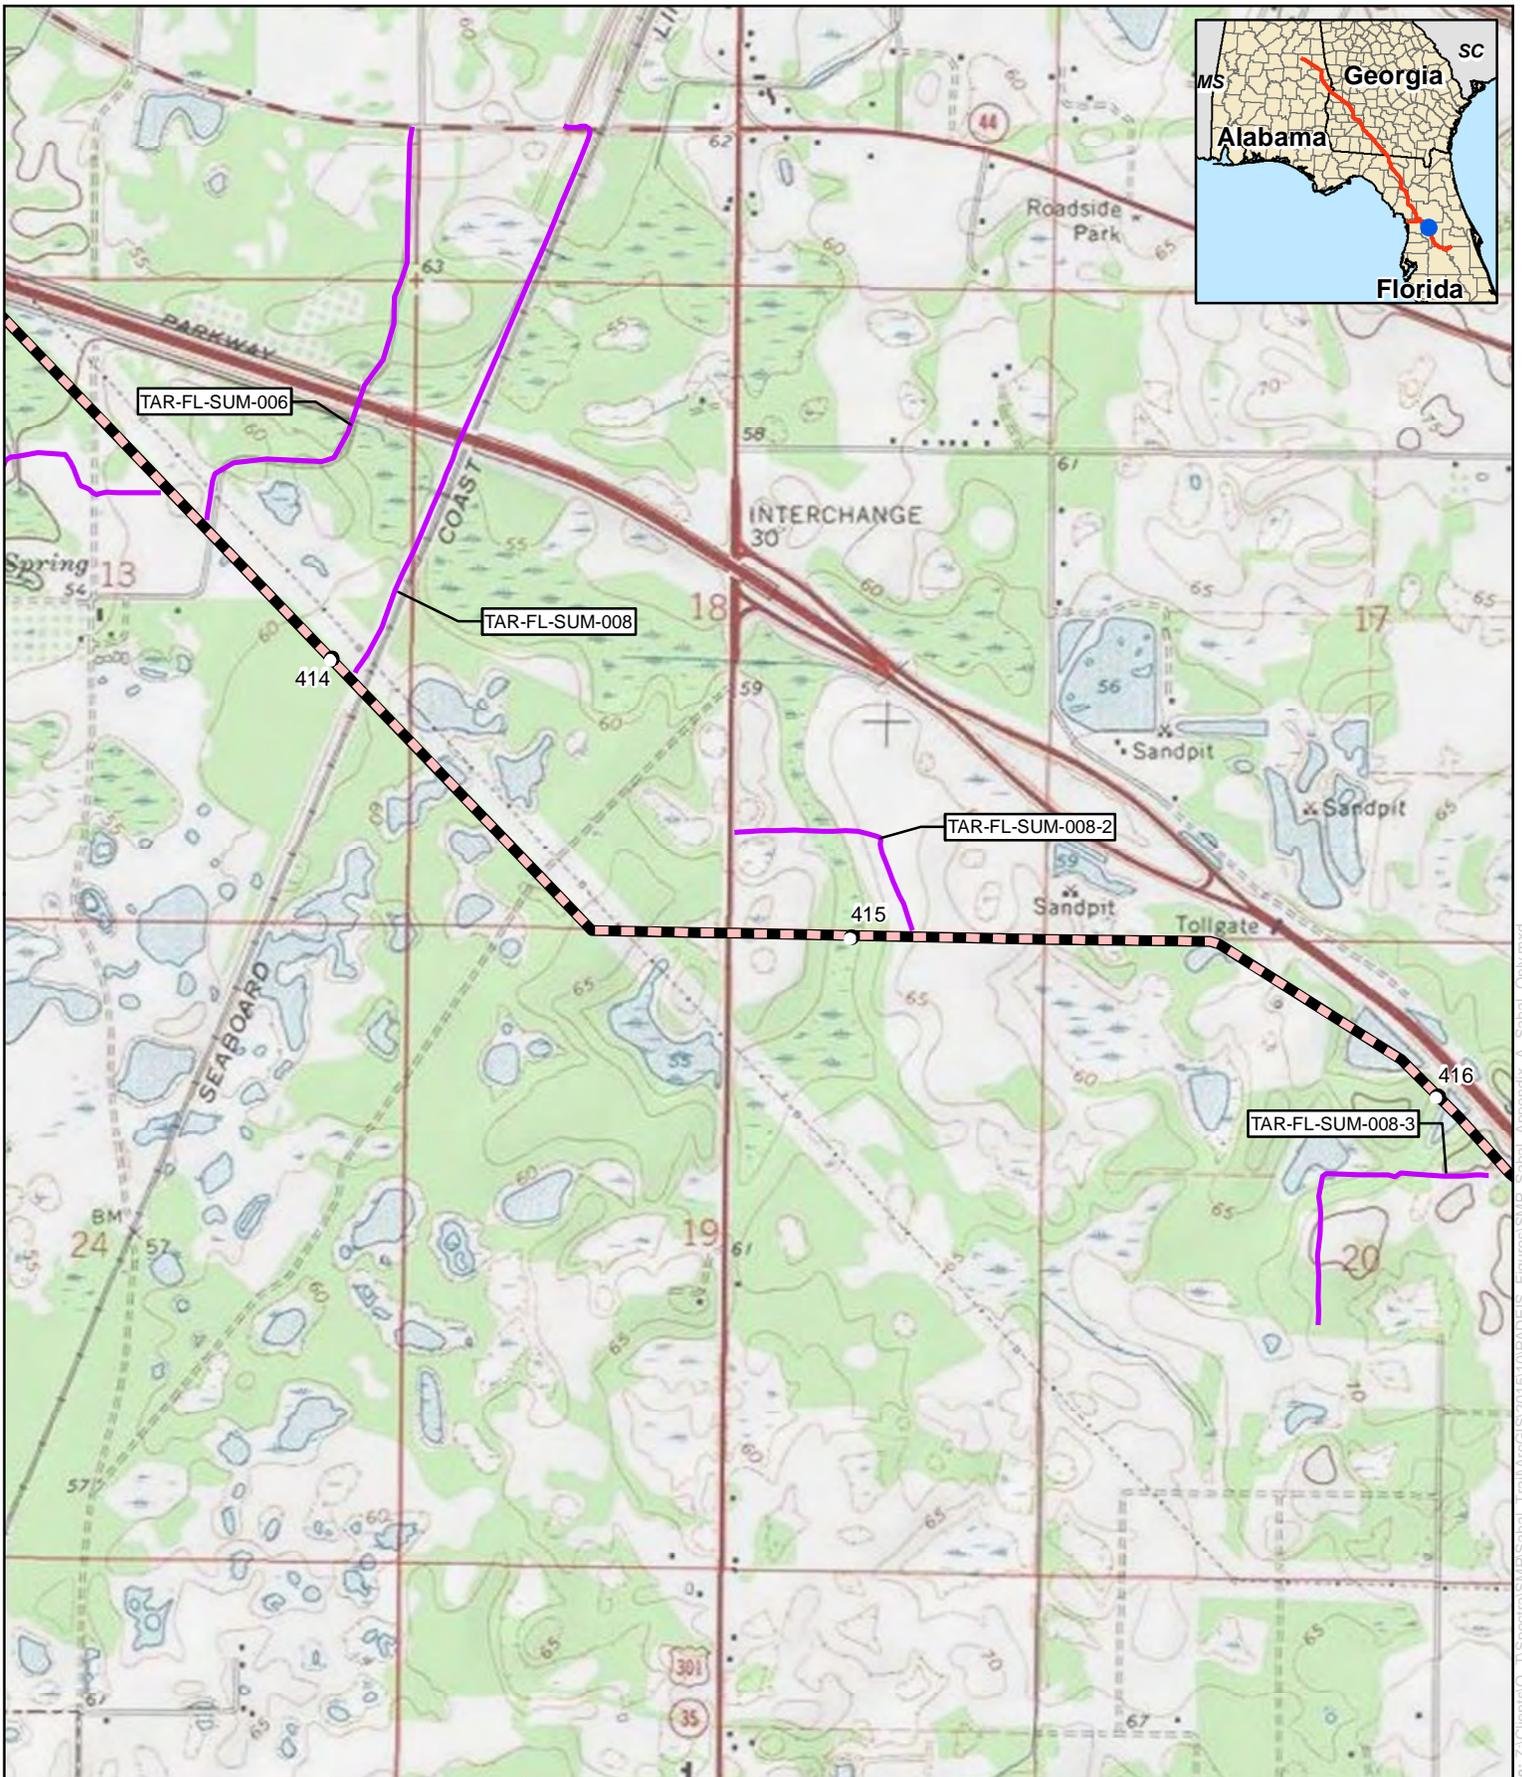


**Appendix B**  
**Sabal Trail Project**  
**Sabal Trail Main Line**  
**Sumter County, Florida**

- |   |  |
|---|--|
| Proposed Pipeline                                 | Proposed Meter and Regulating Station              |
| Proposed Main Line Valve or Pig Launcher/Receiver | Proposed New/Modified Compressor Station           |
| Proposed Access Road                              | Proposed Contractor Yard/Storage Yard/Staging Area |

For Environmental Review Purposes Only

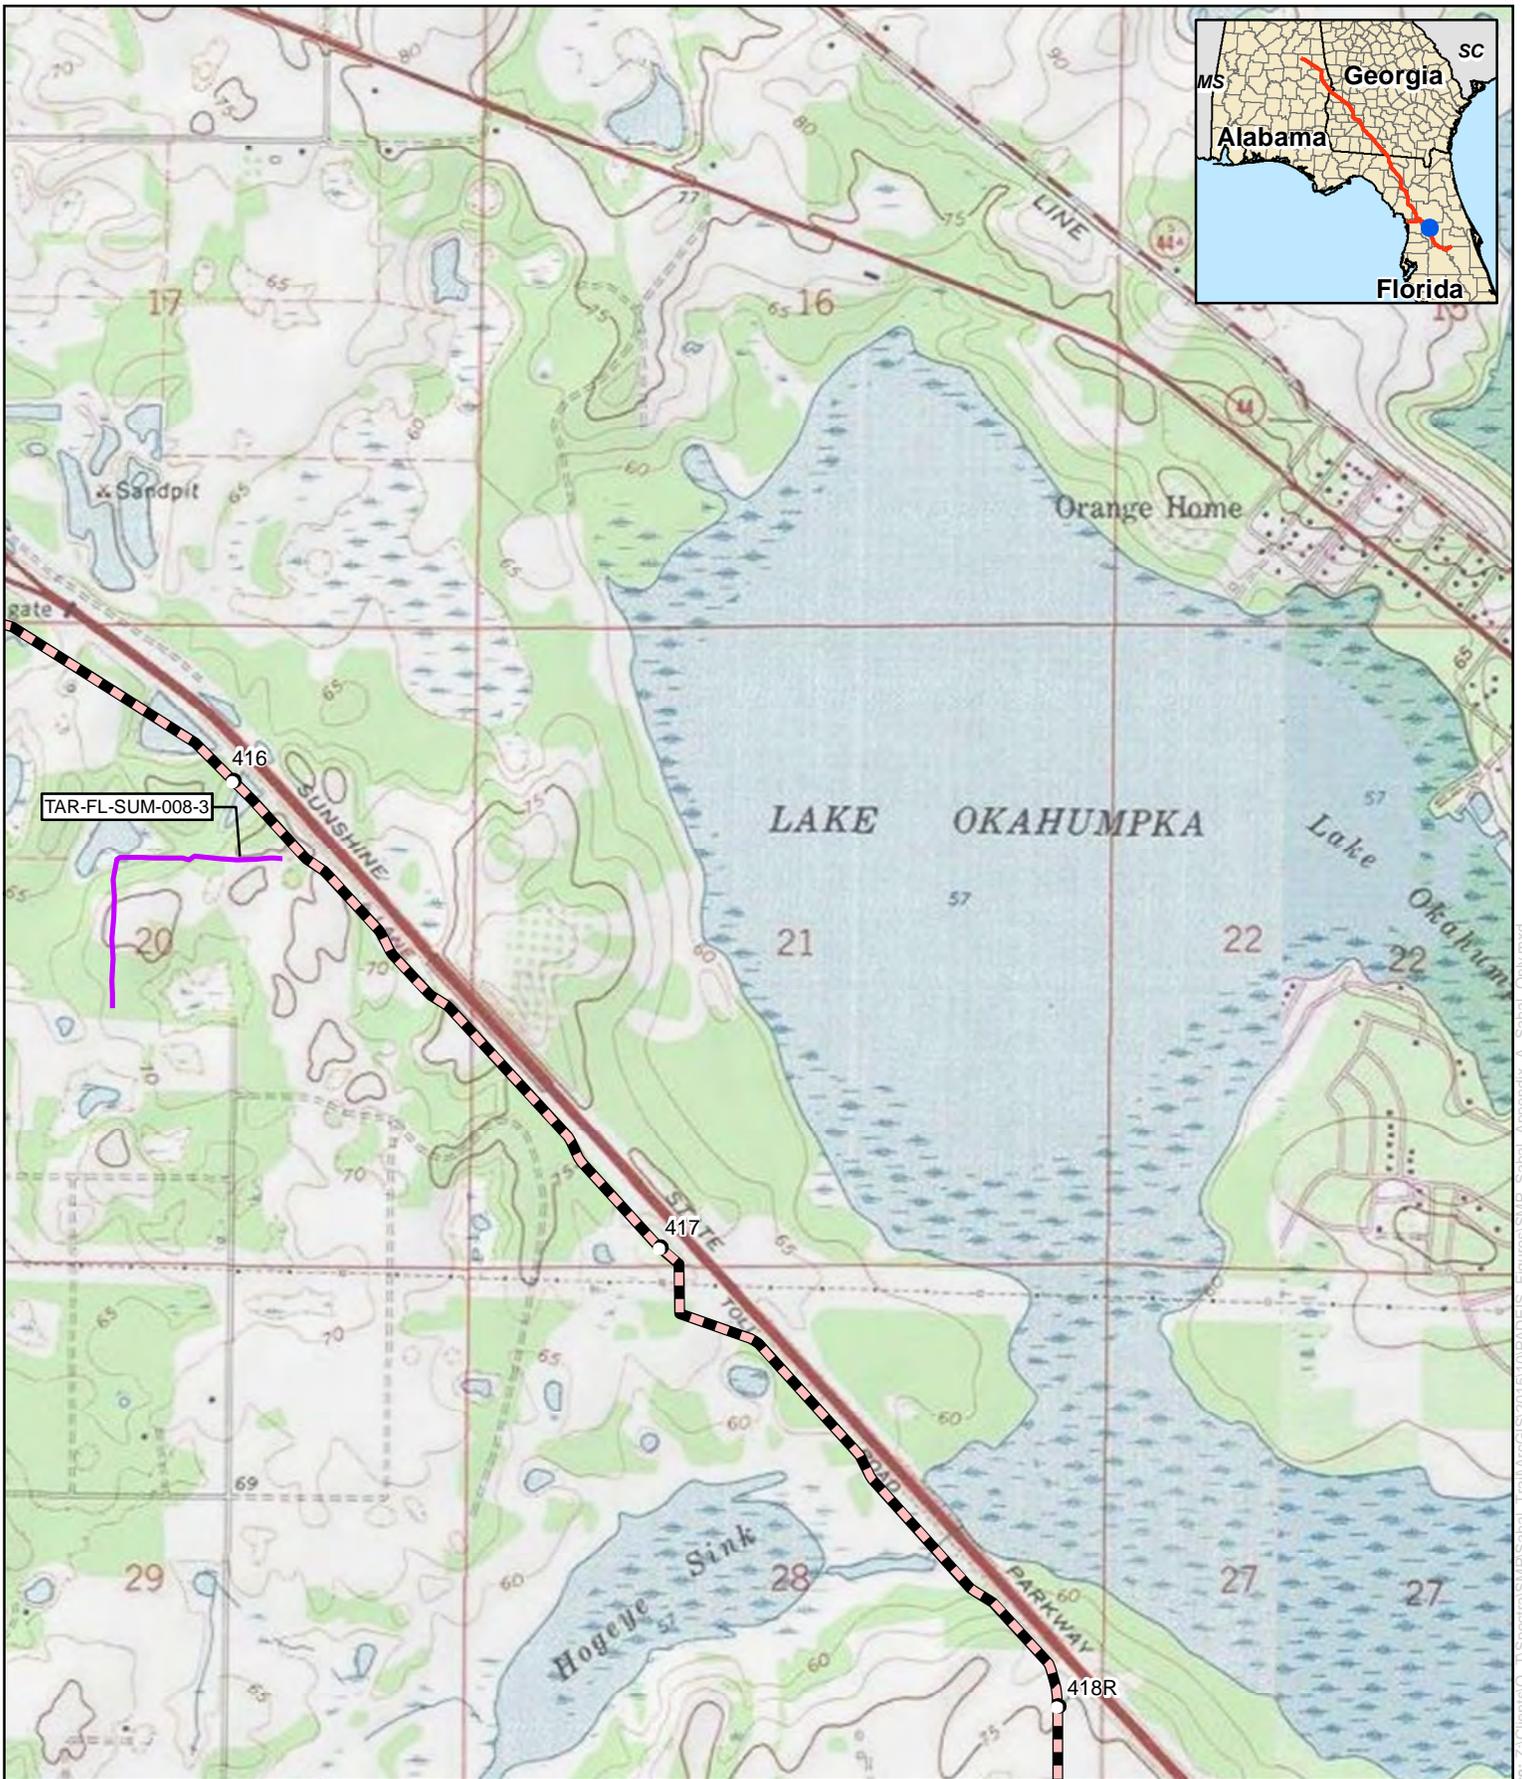



TAR-FL-SUM-008-3

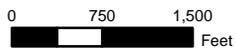

### Appendix B Sabal Trail Project Sabal Trail Main Line Sumter County, Florida

- Proposed Pipeline
- Proposed Main Line
- Valve or Pig Launcher/Receiver
- Proposed Access Road
- Proposed Meter and Regulating Station
- Proposed New/Modified Compressor Station
- Proposed Contractor Yard/Storage Yard/Staging Area



For Environmental Review Purposes Only

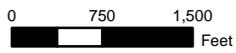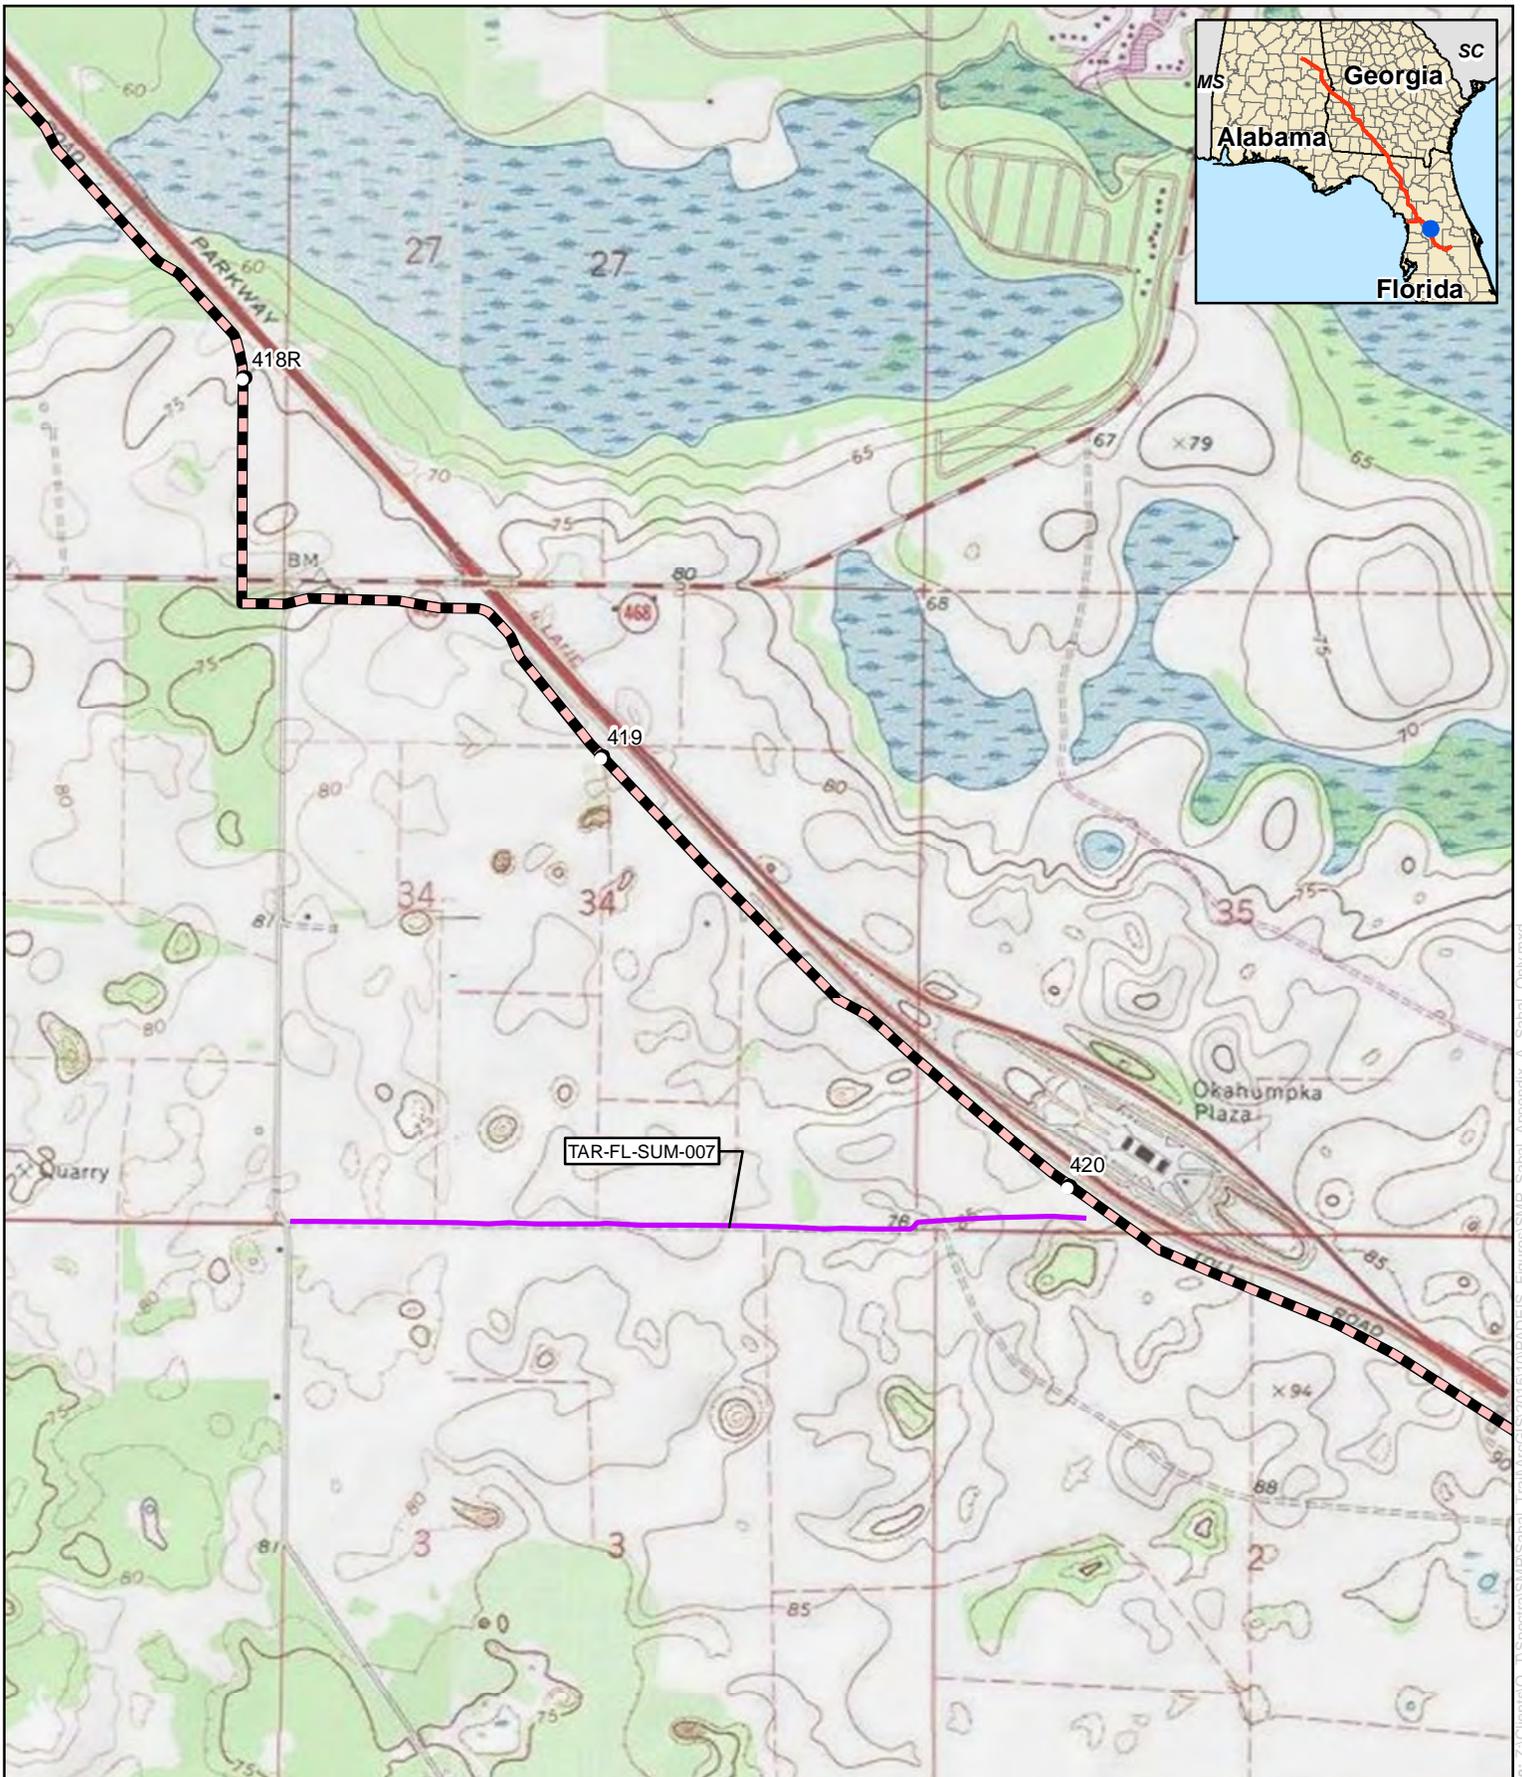

**Appendix B**  
**Sabal Trail Project**  
**Sabal Trail Main Line**  
**Sumter County, Florida**

- Proposed Pipeline
- Proposed Main Line Valve or Pig Launcher/Receiver
- Proposed Access Road
- Proposed Meter and Regulating Station
- Proposed New/Modified Compressor Station
- Proposed Contractor Yard/Storage Yard/Staging Area

For Environmental Review Purposes Only

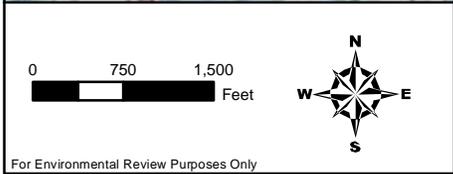
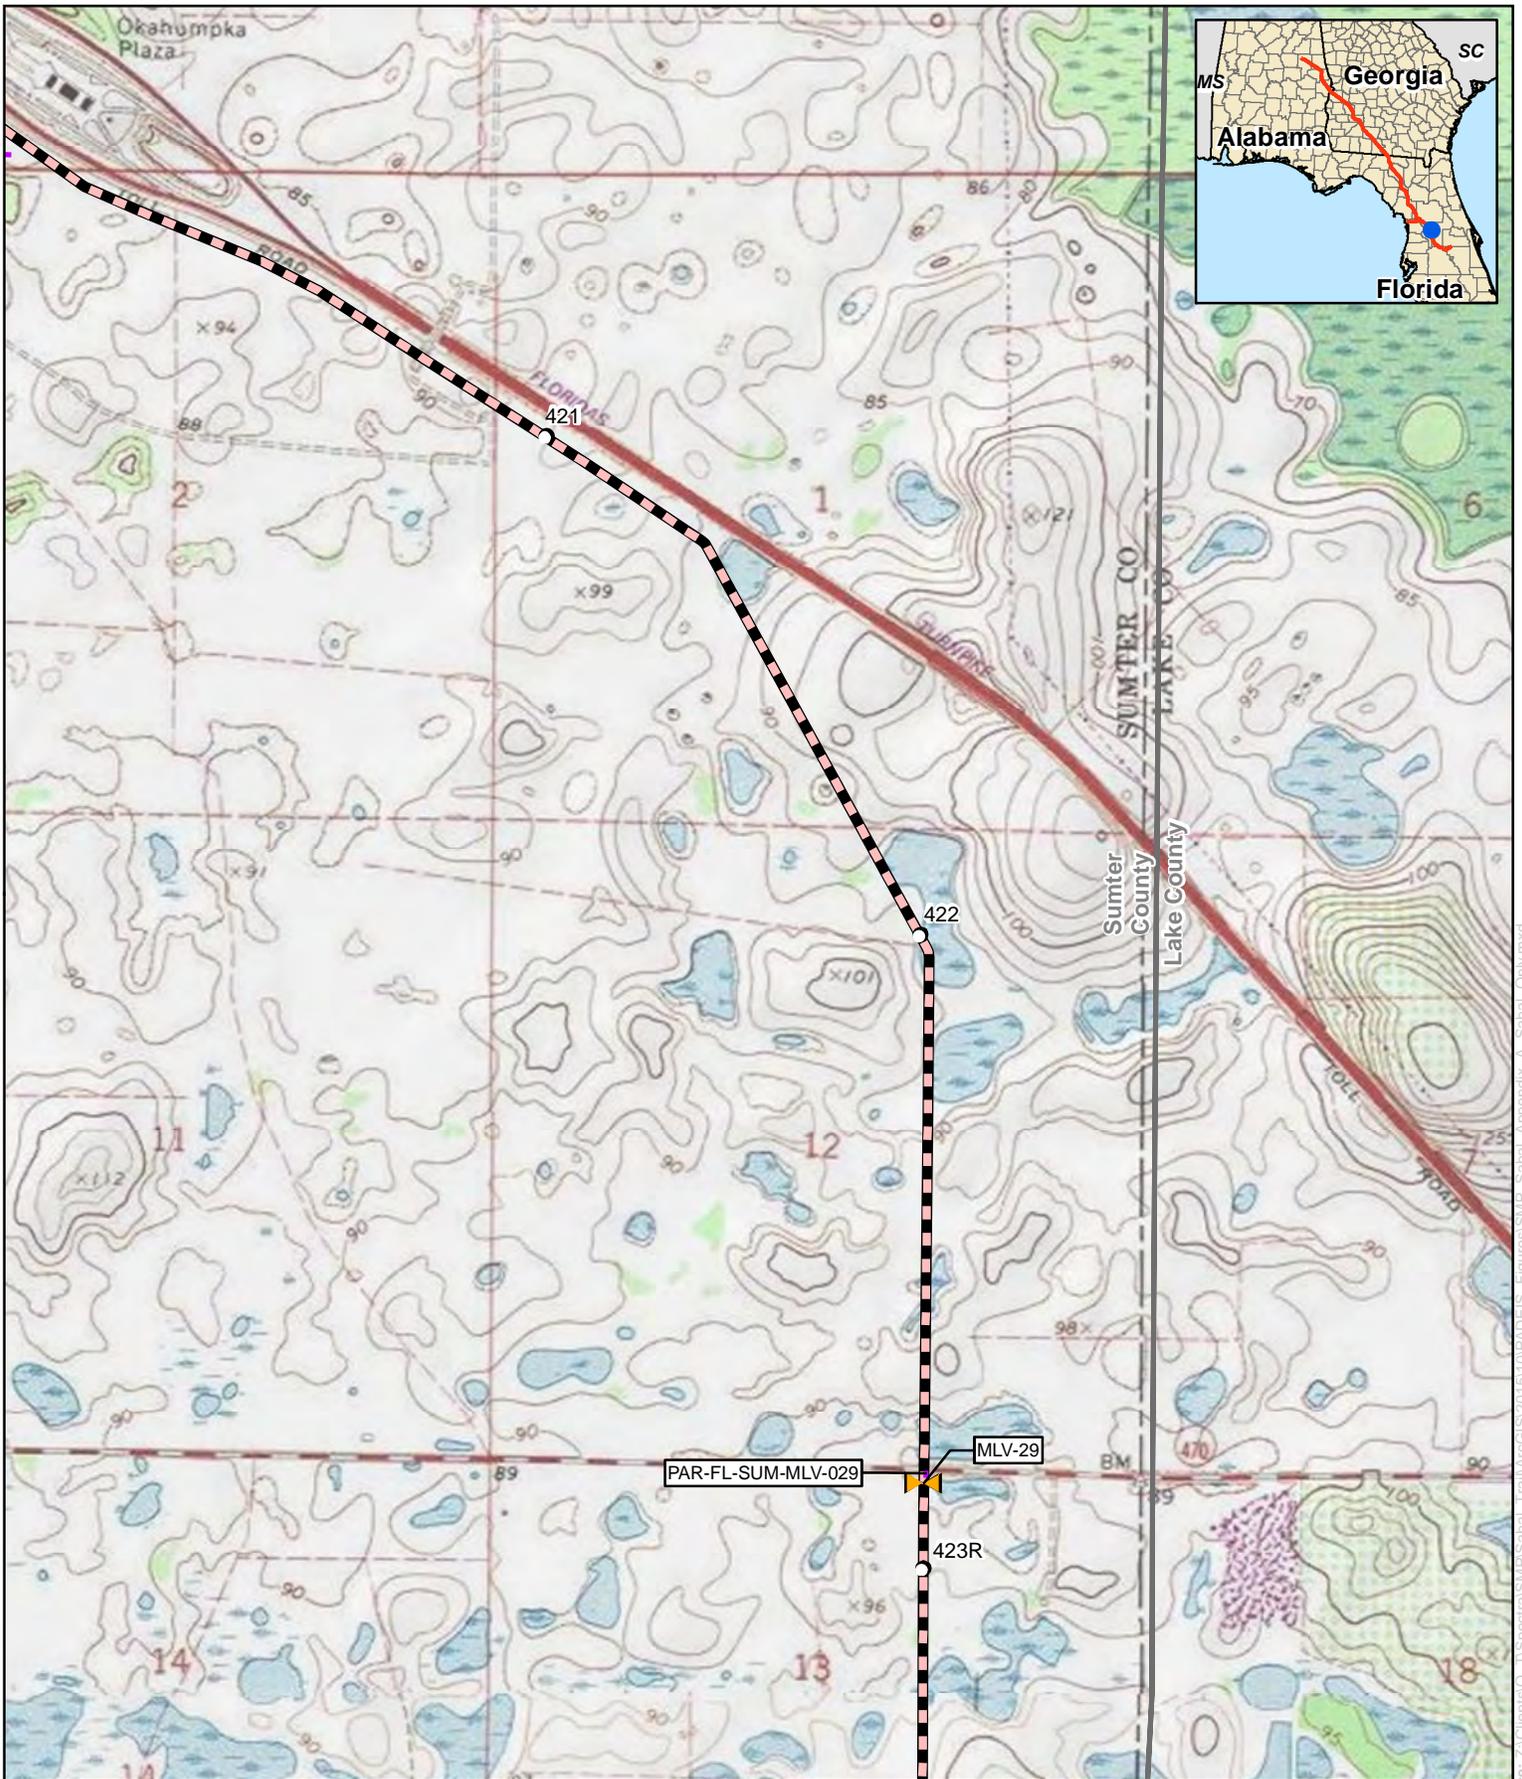


**Appendix B**  
**Sabal Trail Project**  
**Sabal Trail Main Line**  
**Sumter County, Florida**

- |   |  |
|---|--|
| Proposed Pipeline                                 | Proposed Meter and Regulating Station              |
| Proposed Main Line Valve or Pig Launcher/Receiver | Proposed New/Modified Compressor Station           |
| Proposed Access Road                              | Proposed Contractor Yard/Storage Yard/Staging Area |

For Environmental Review Purposes Only



Date: 11/17/2015 Source: Z:\Clients\O...Spectra\SI\F\Sabal\_Trail\ArcGIS\201510\PADEIS\_Figures\SI\F\Sabal\_Trail\Appendix\_A\_Sabal\_Only.mxd

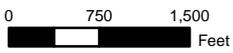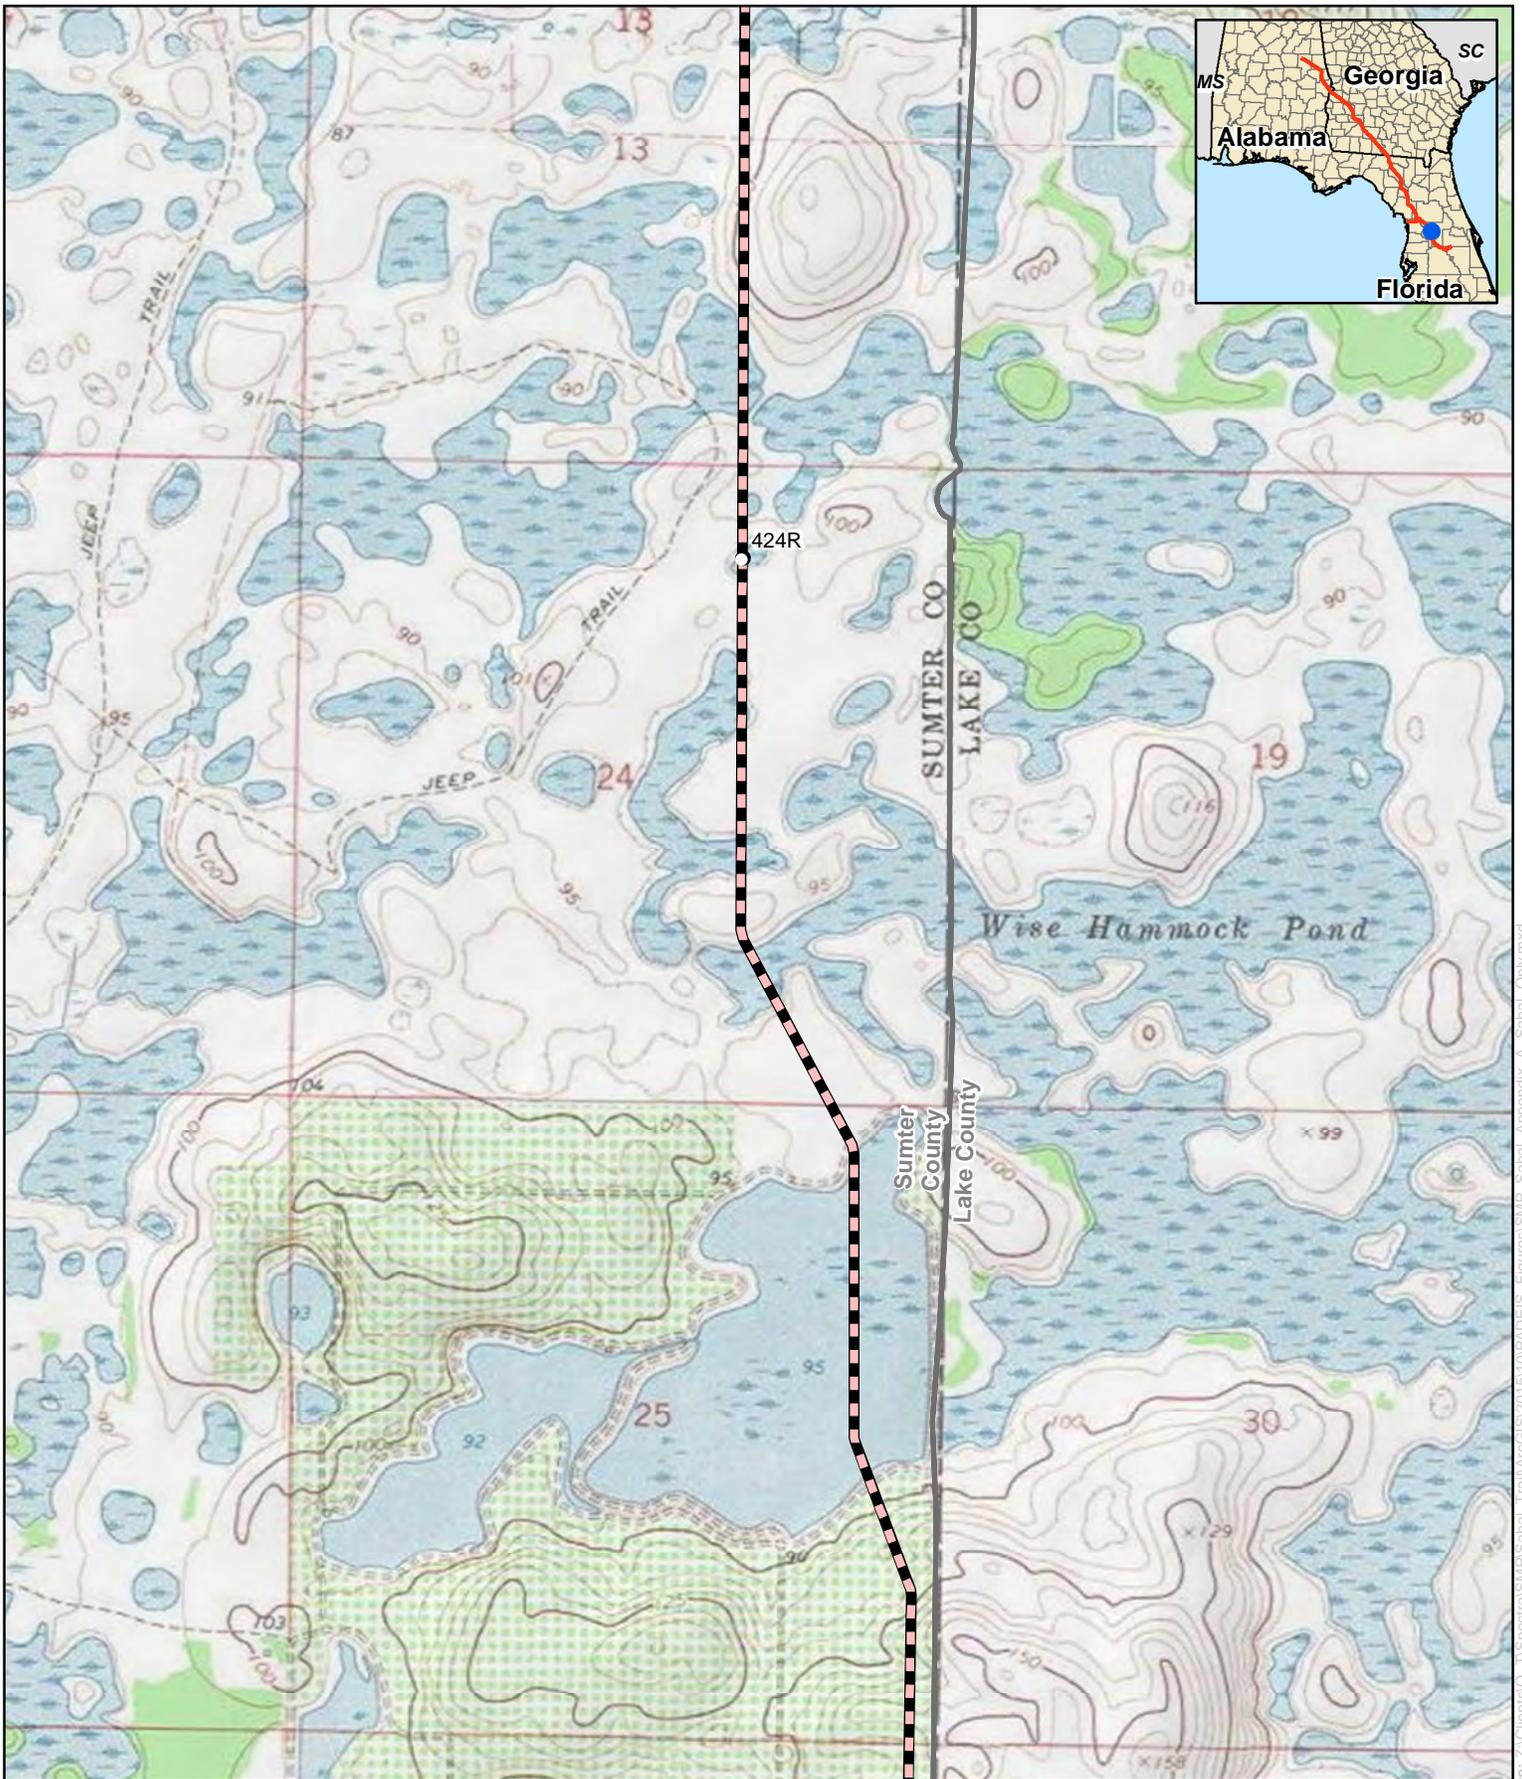

**Appendix B**  
**Sabal Trail Project**  
**Sabal Trail Main Line**  
**Sumter County, Florida**

- Proposed Pipeline
- Proposed Meter and Regulating Station
- Proposed Main Line Valve or Pig Launcher/Receiver
- Proposed New/Modified Compressor Station
- Proposed Access Road
- Proposed Contractor Yard/Storage Yard/Staging Area

For Environmental Review Purposes Only

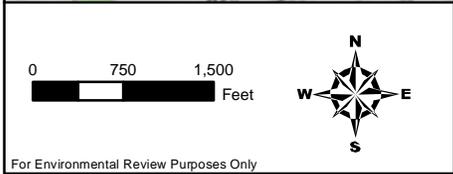
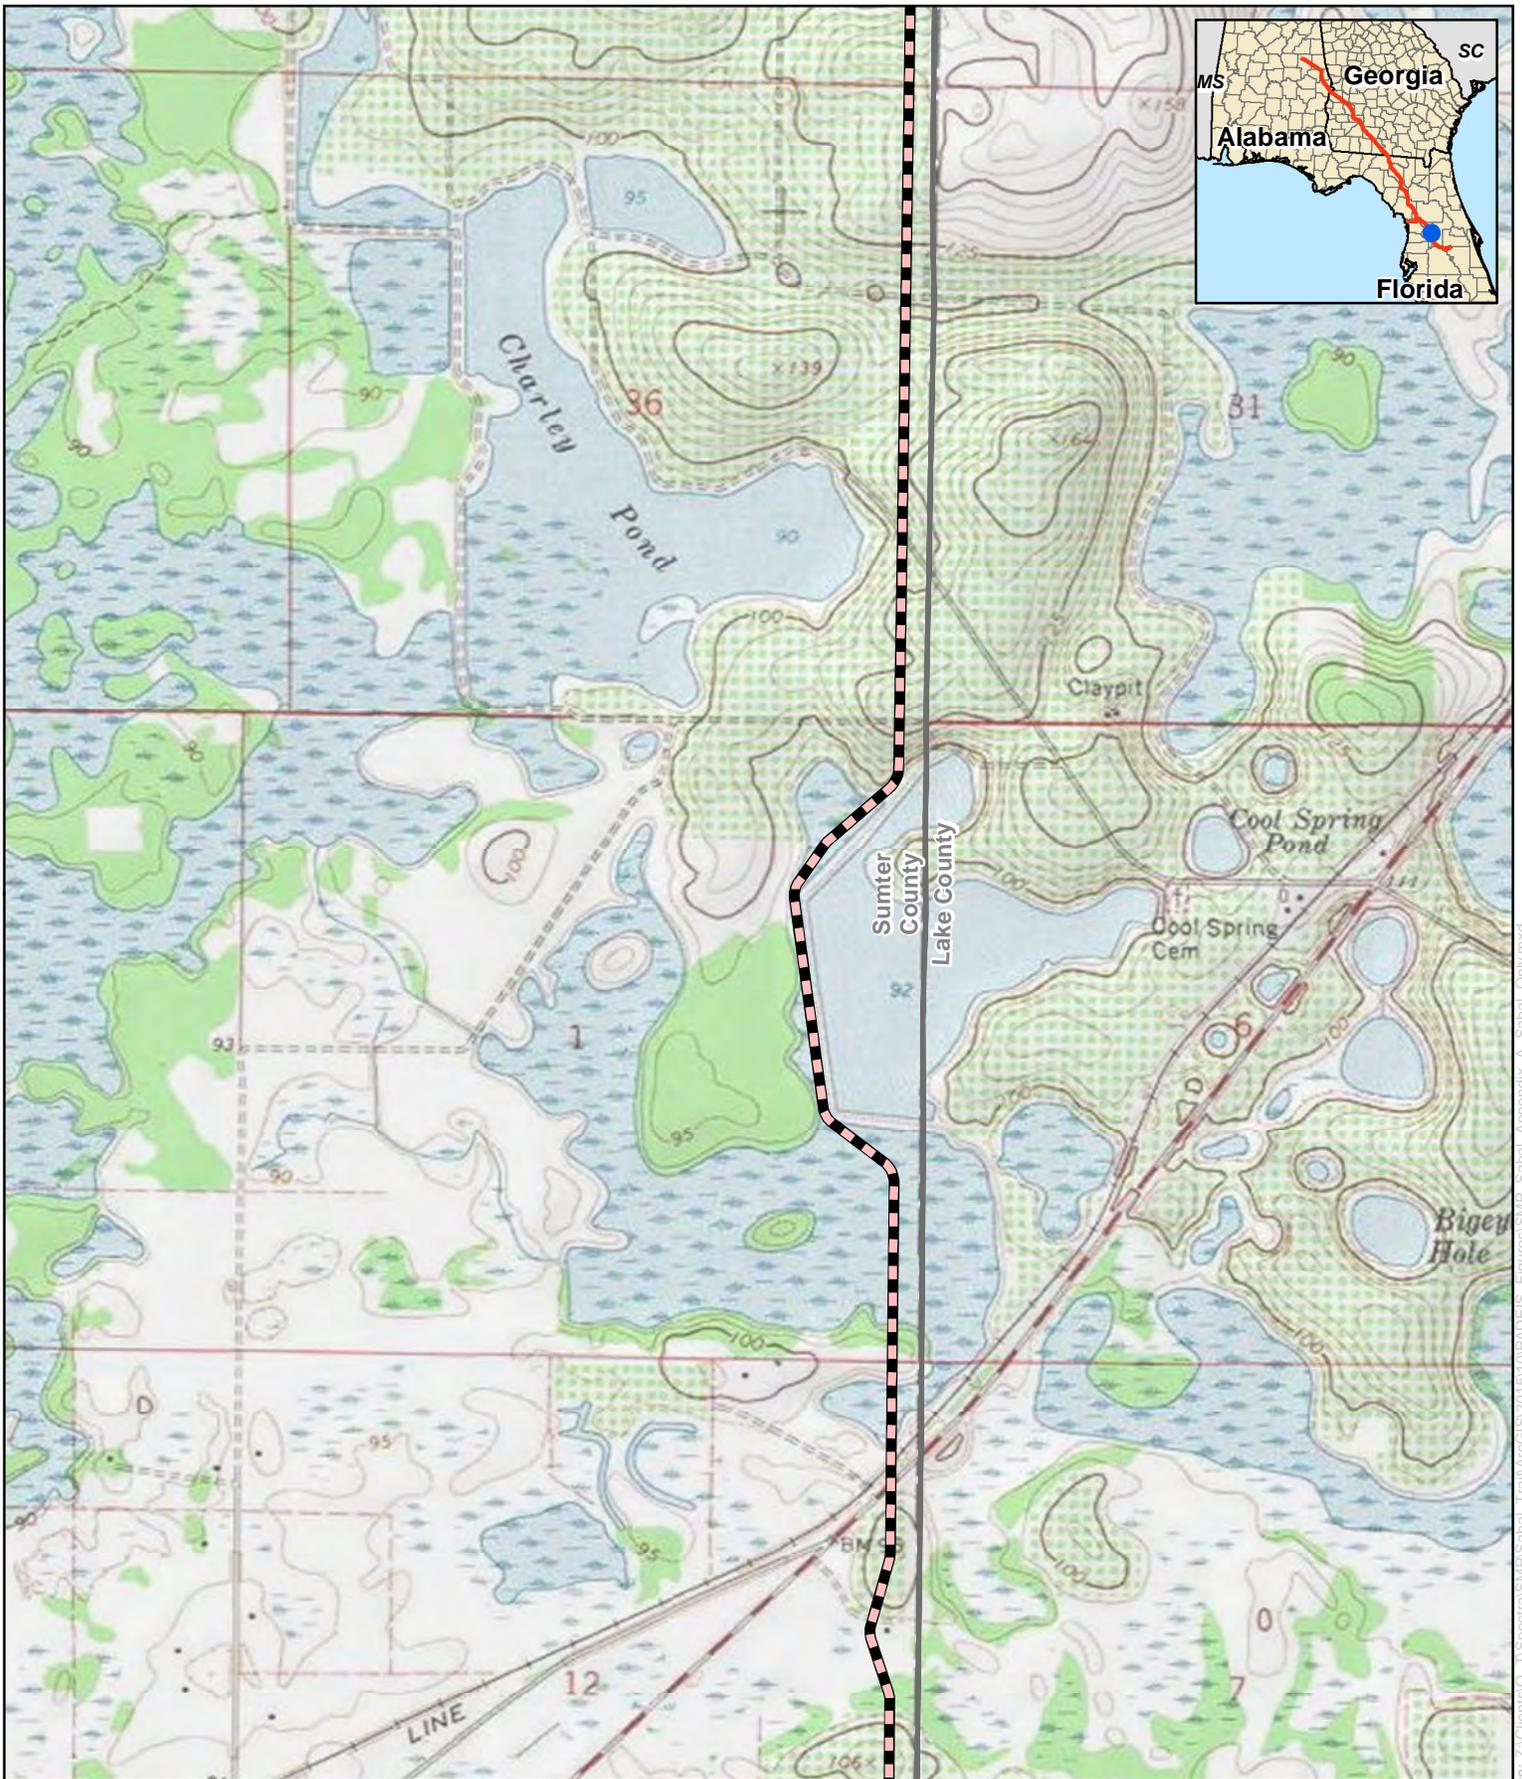


**Appendix B**  
**Sabal Trail Project**  
**Sabal Trail Main Line**  
**Sumter County, Florida**

- |   |  |
|---|--|
| Proposed Pipeline                                 | Proposed Meter and Regulating Station              |
| Proposed Main Line Valve or Pig Launcher/Receiver | Proposed New/Modified Compressor Station           |
| Proposed Access Road                              | Proposed Contractor Yard/Storage Yard/Staging Area |

For Environmental Review Purposes Only

Date: (11/17/2015) Source: Z:\Clients\0...T\Spectra\SMF\Sabal\_Trail\ArcGIS\20151101\PADEIS\_Figures\SMF\_Sabal\_Appendix\_A\_Sabal\_Only.mxd

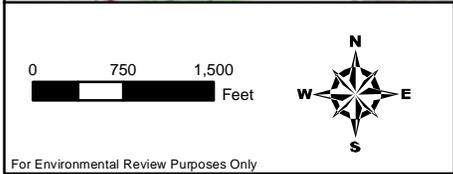
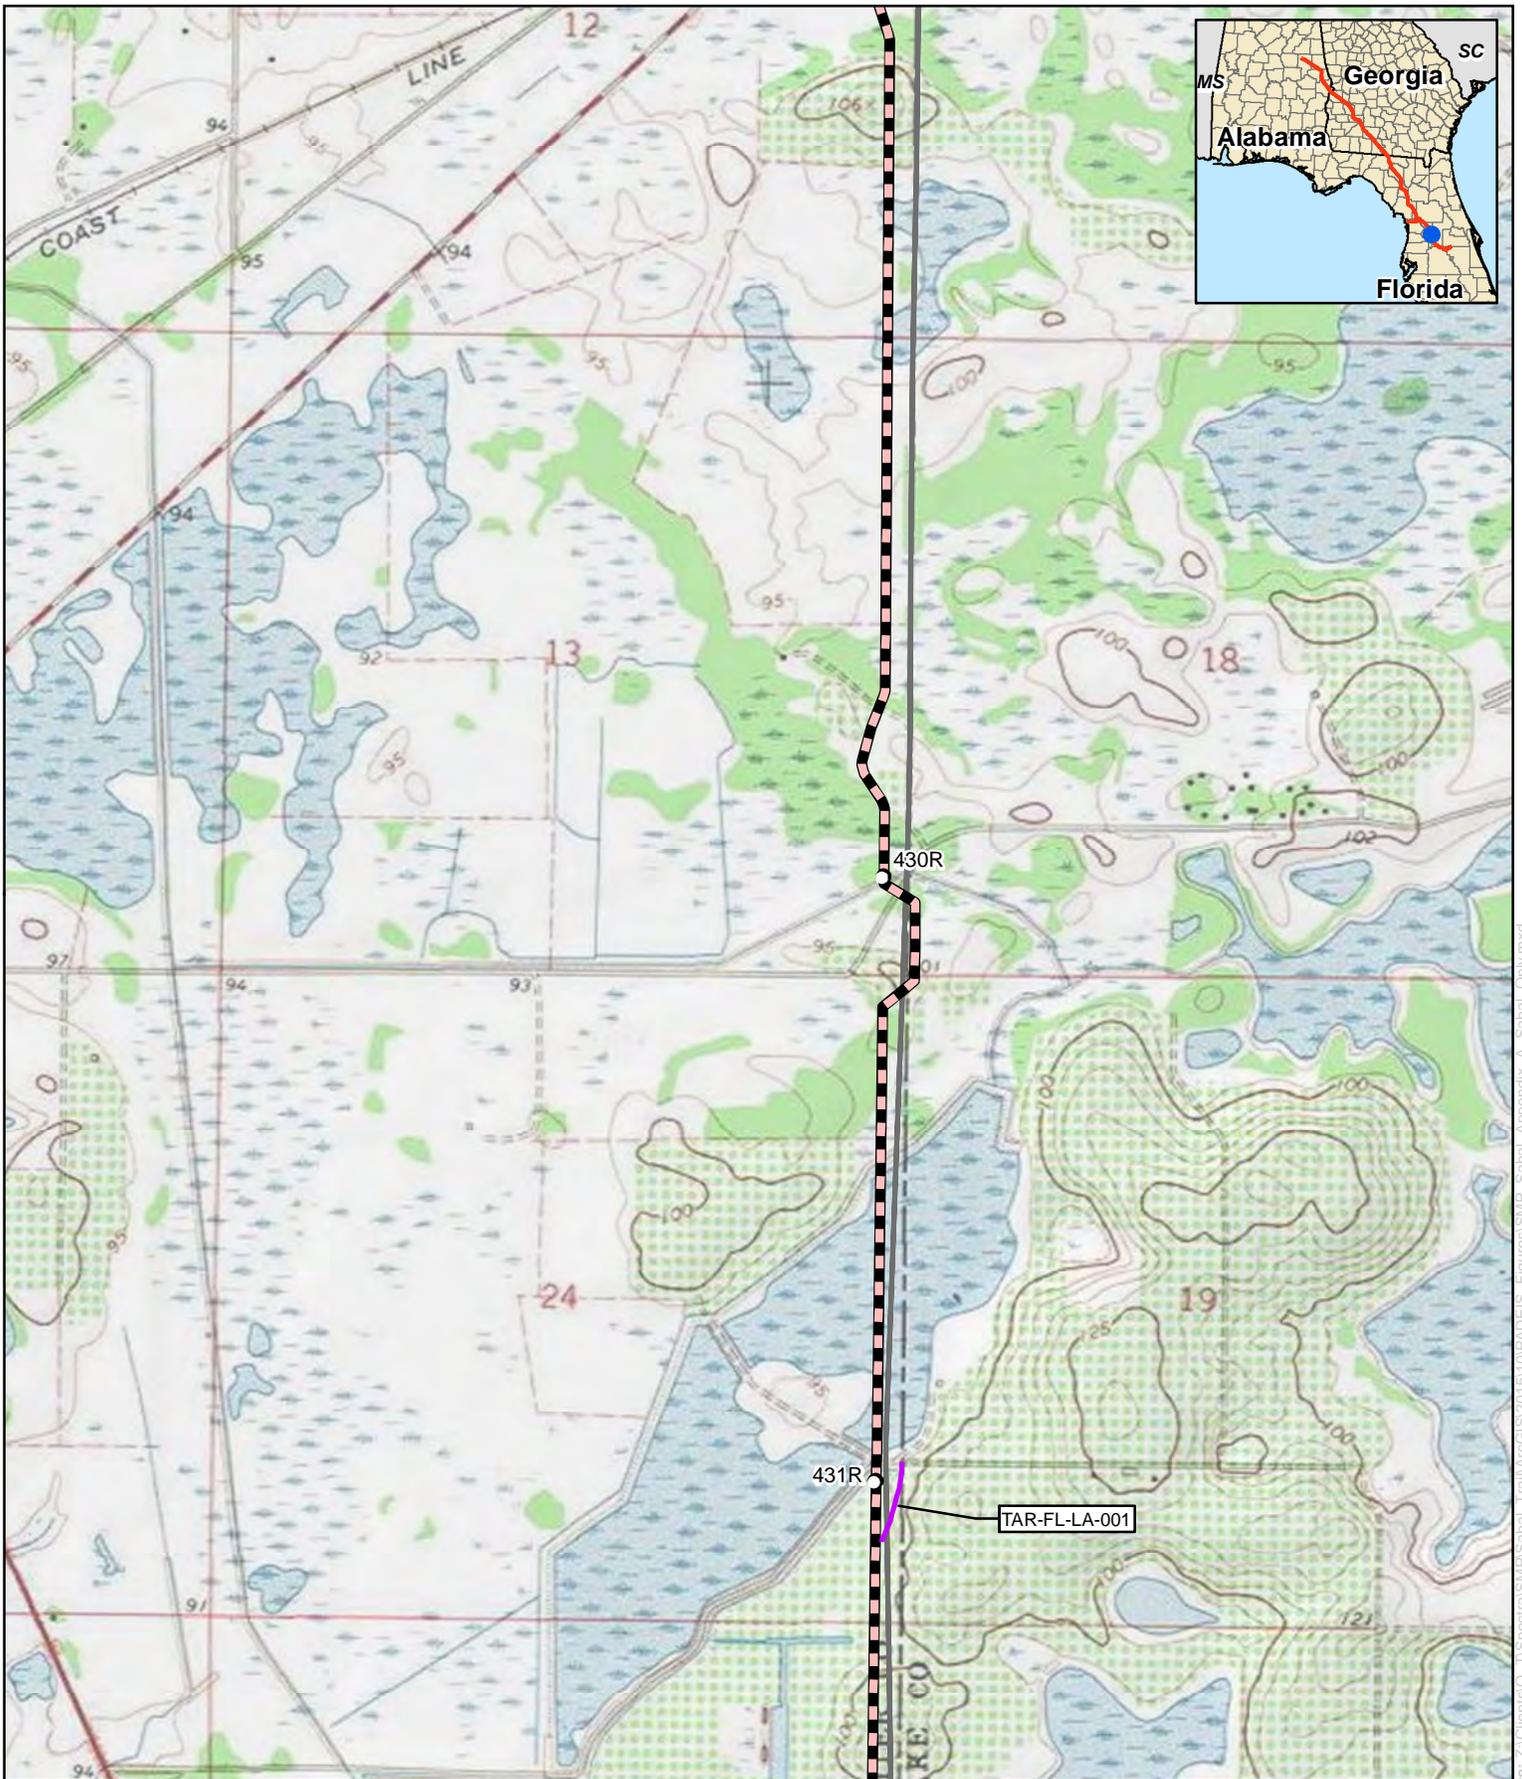


**Appendix B**  
**Sabal Trail Project**  
**Sabal Trail Main Line**  
**Sumter County, Florida**

- |   |  |
|---|--|
| Proposed Pipeline                                 | Proposed Meter and Regulating Station              |
| Proposed Main Line Valve or Pig Launcher/Receiver | Proposed New/Modified Compressor Station           |
| Proposed Access Road                              | Proposed Contractor Yard/Storage Yard/Staging Area |

For Environmental Review Purposes Only



Date: 1/17/2015 Source: Z:\Clients\CO\_1\Spectra\SMIP\Sabal\_Trail\ArcGIS\201510\PADEIS\_Figures\SMIP\_Sabal\_Appendix\_A\_Sabal\_Only.mxd

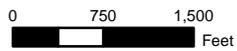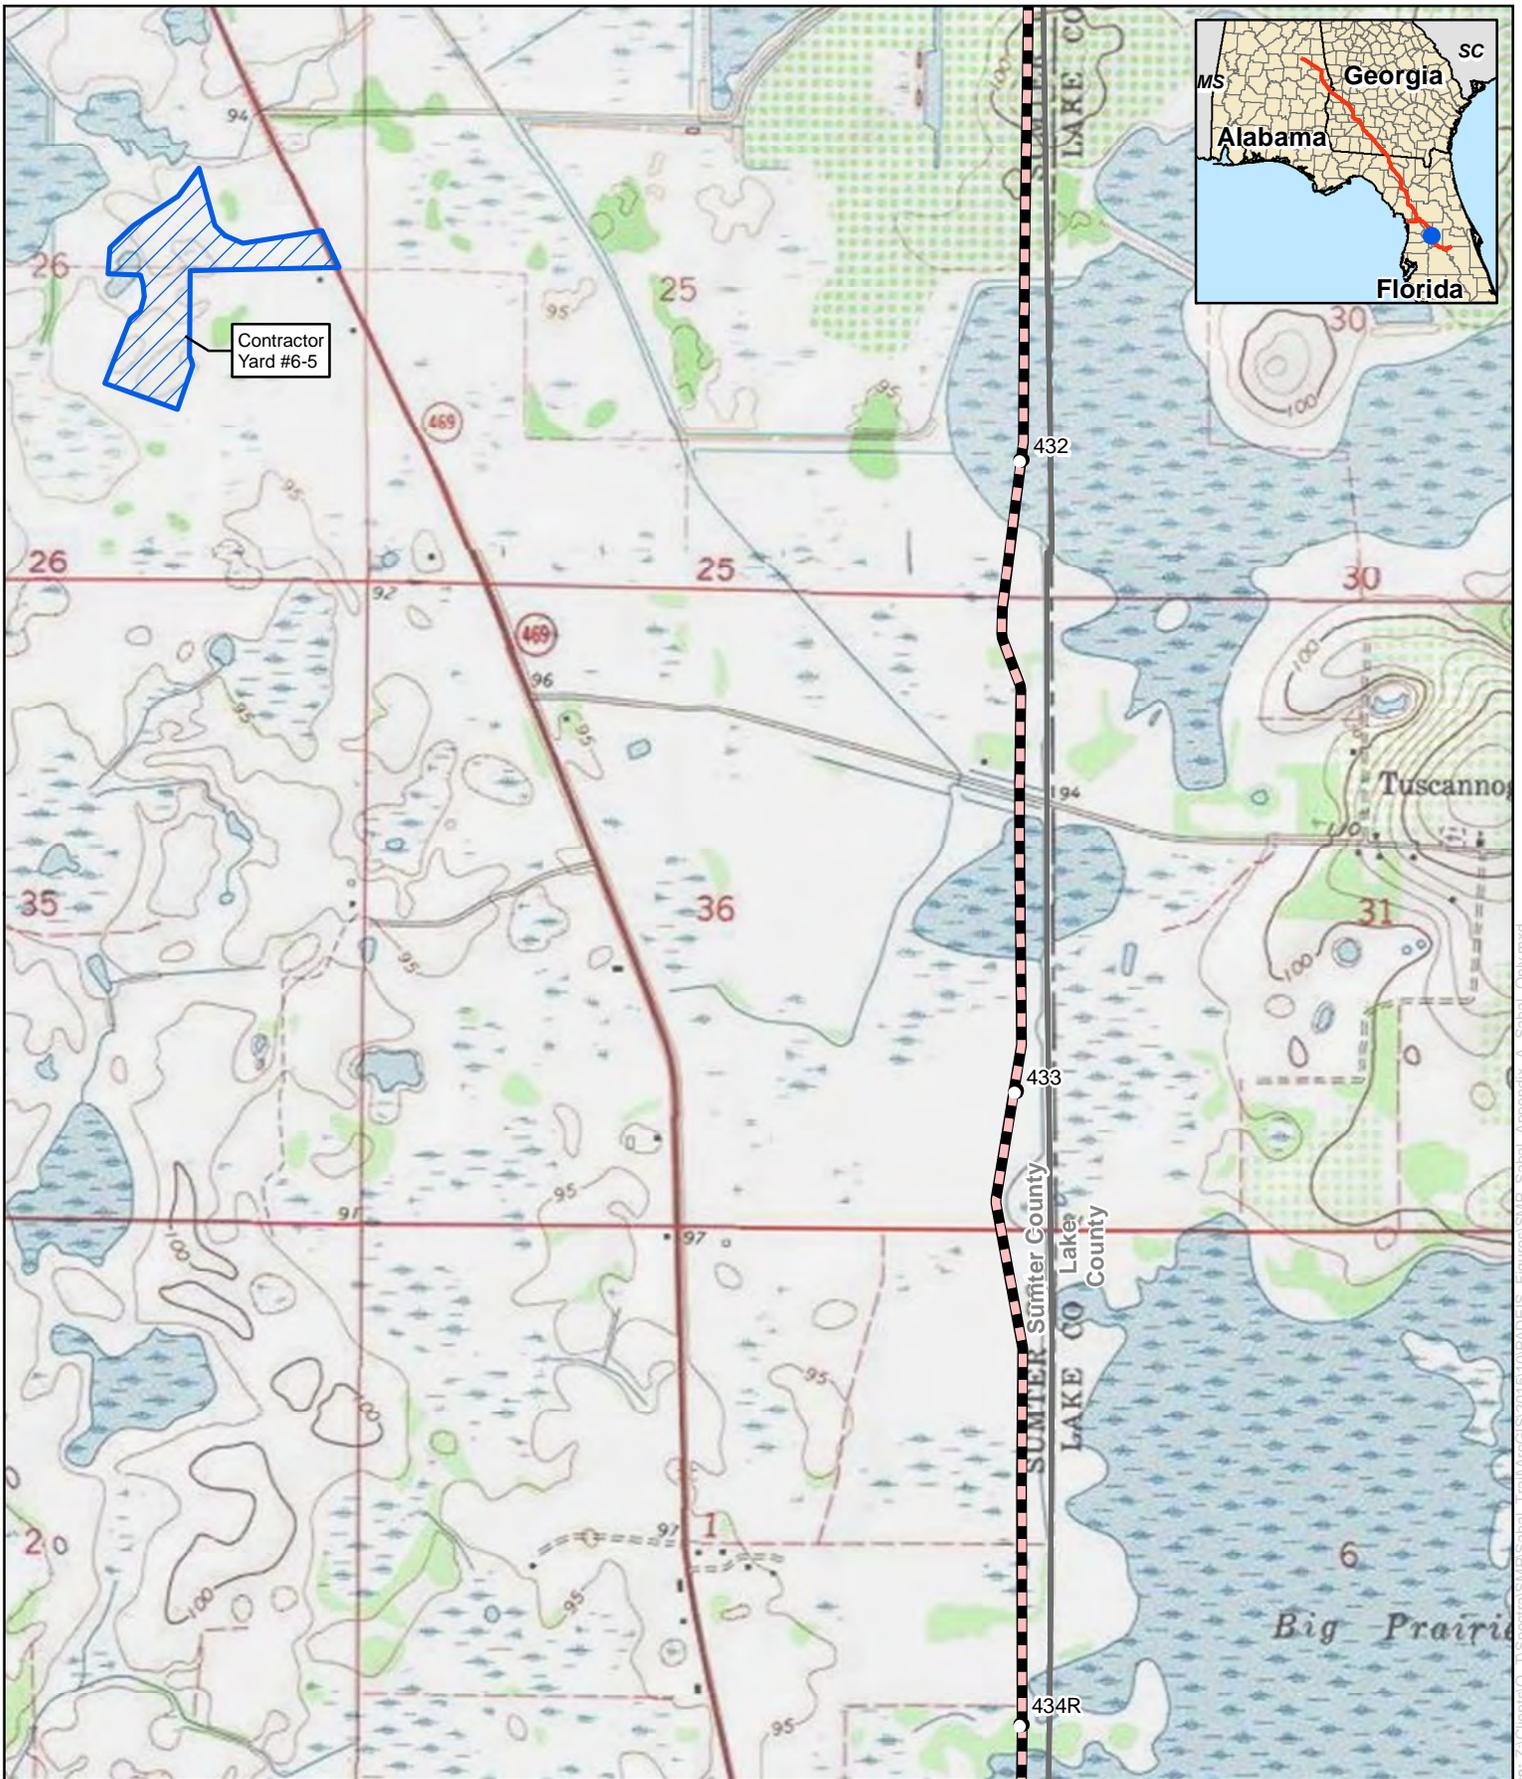

**Appendix B**  
**Sabal Trail Project**  
**Sabal Trail Main Line**  
**Sumter County, Florida**

-  Proposed Pipeline
-  Proposed Meter and Regulating Station
-  Valve or Pig Launcher/Receiver
-  Proposed New/Modified Compressor Station
-  Proposed Access Road
-  Proposed Contractor Yard/Storage Yard/Staging Area

For Environmental Review Purposes Only

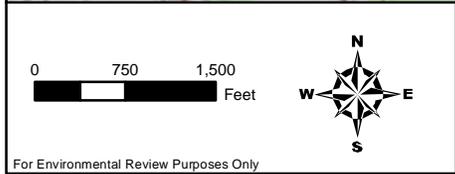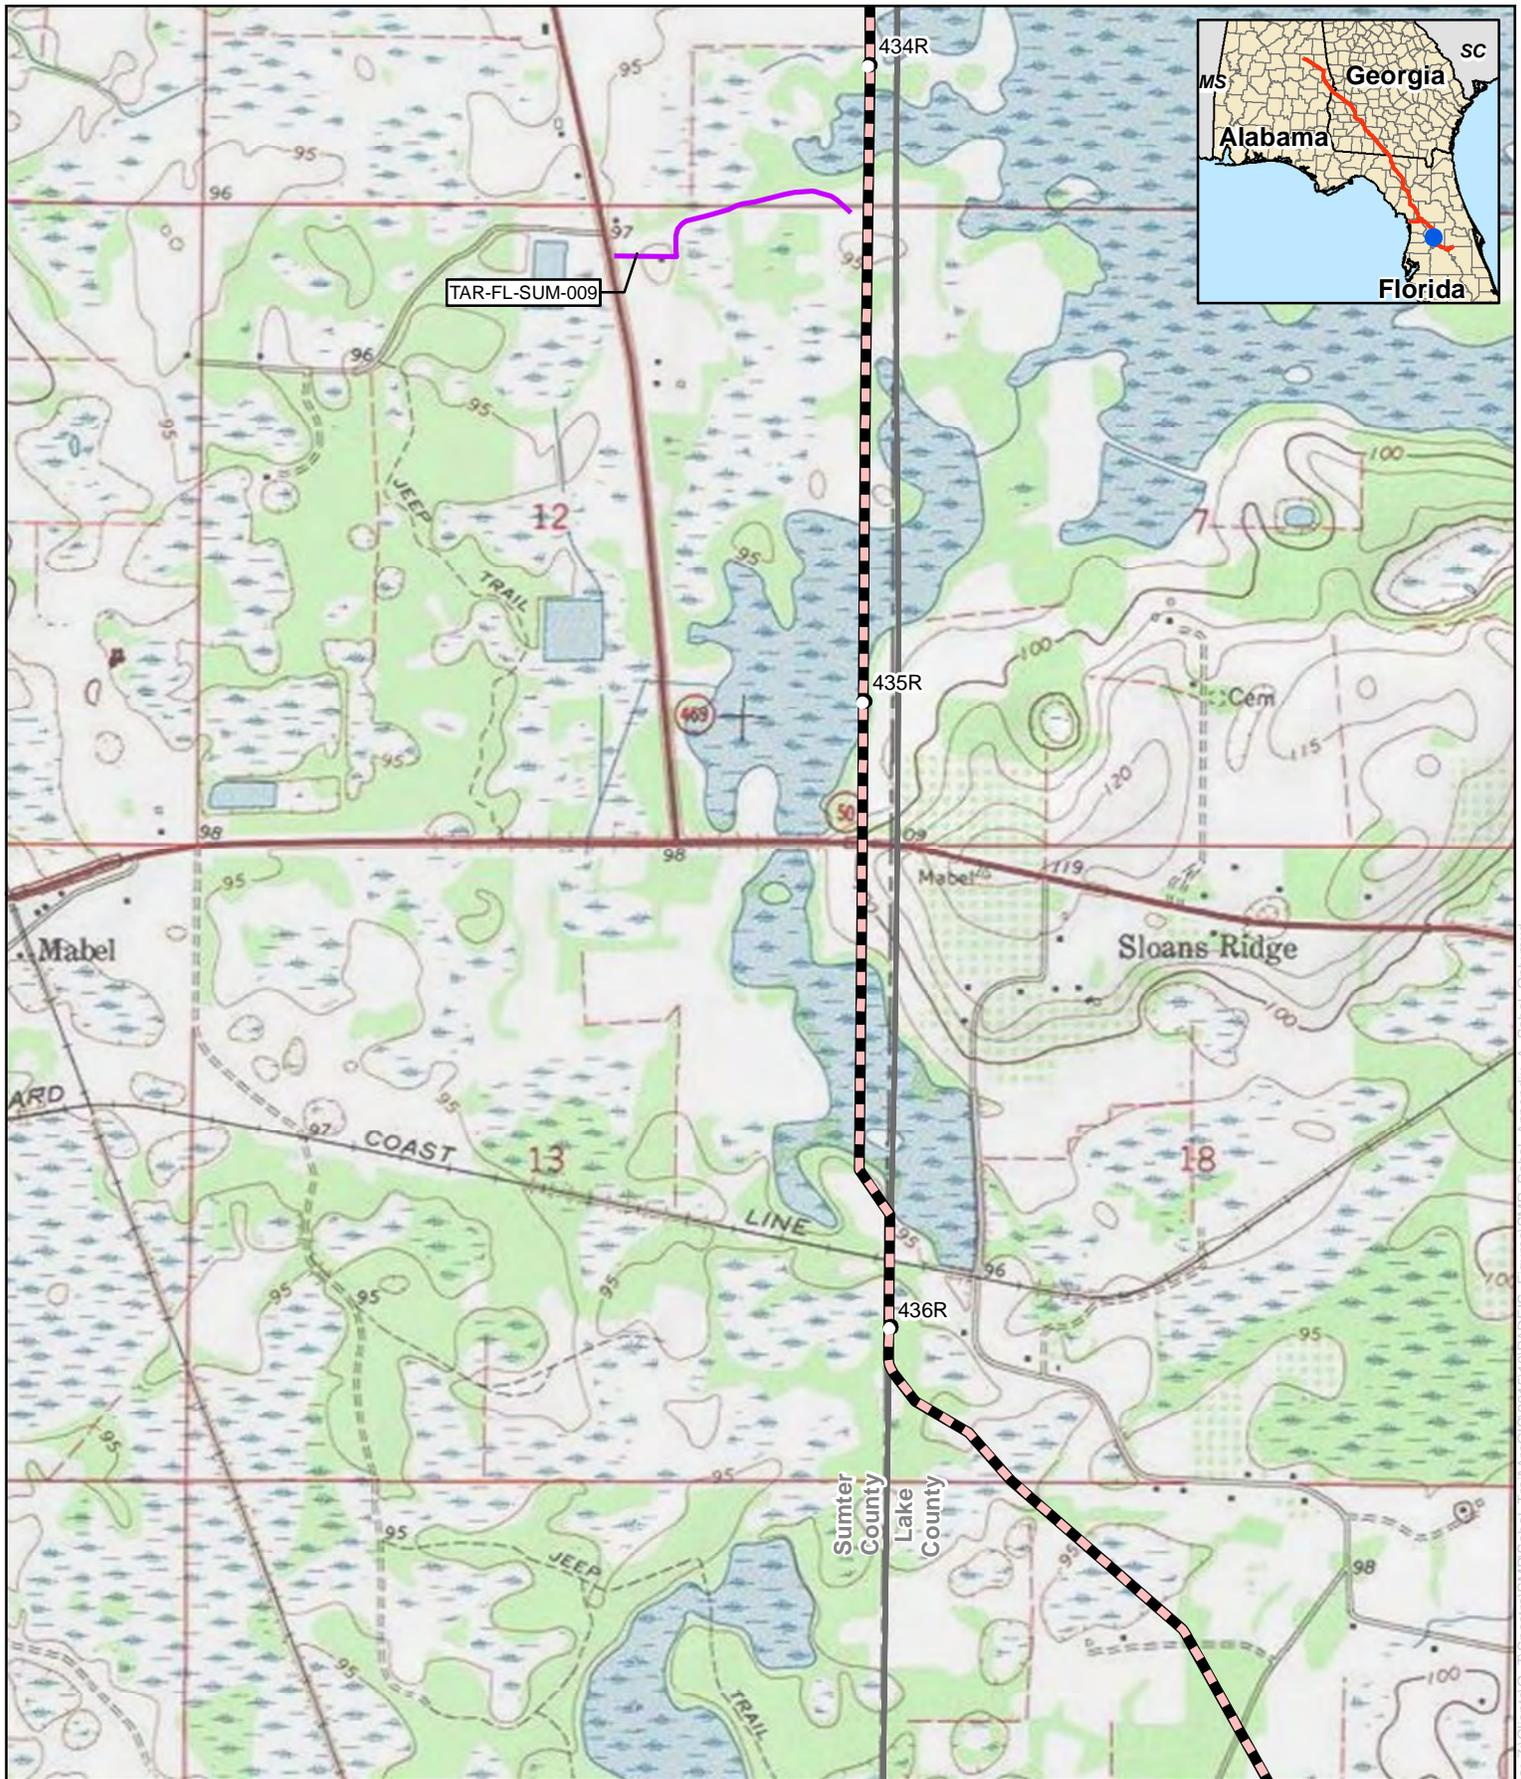



## Appendix B

### Sabal Trail Project

### Sabal Trail Main Line

### Sumter County, Florida

- Proposed Pipeline
- Proposed Meter and Regulating Station
- Proposed Main Line Valve or Pig Launcher/Receiver
- Proposed New/Modified Compressor Station
- Proposed Access Road
- Proposed Contractor Yard/Storage Yard/Staging Area

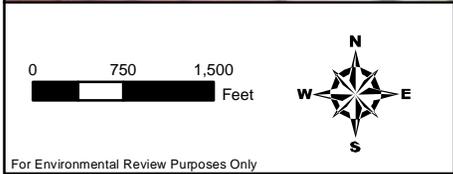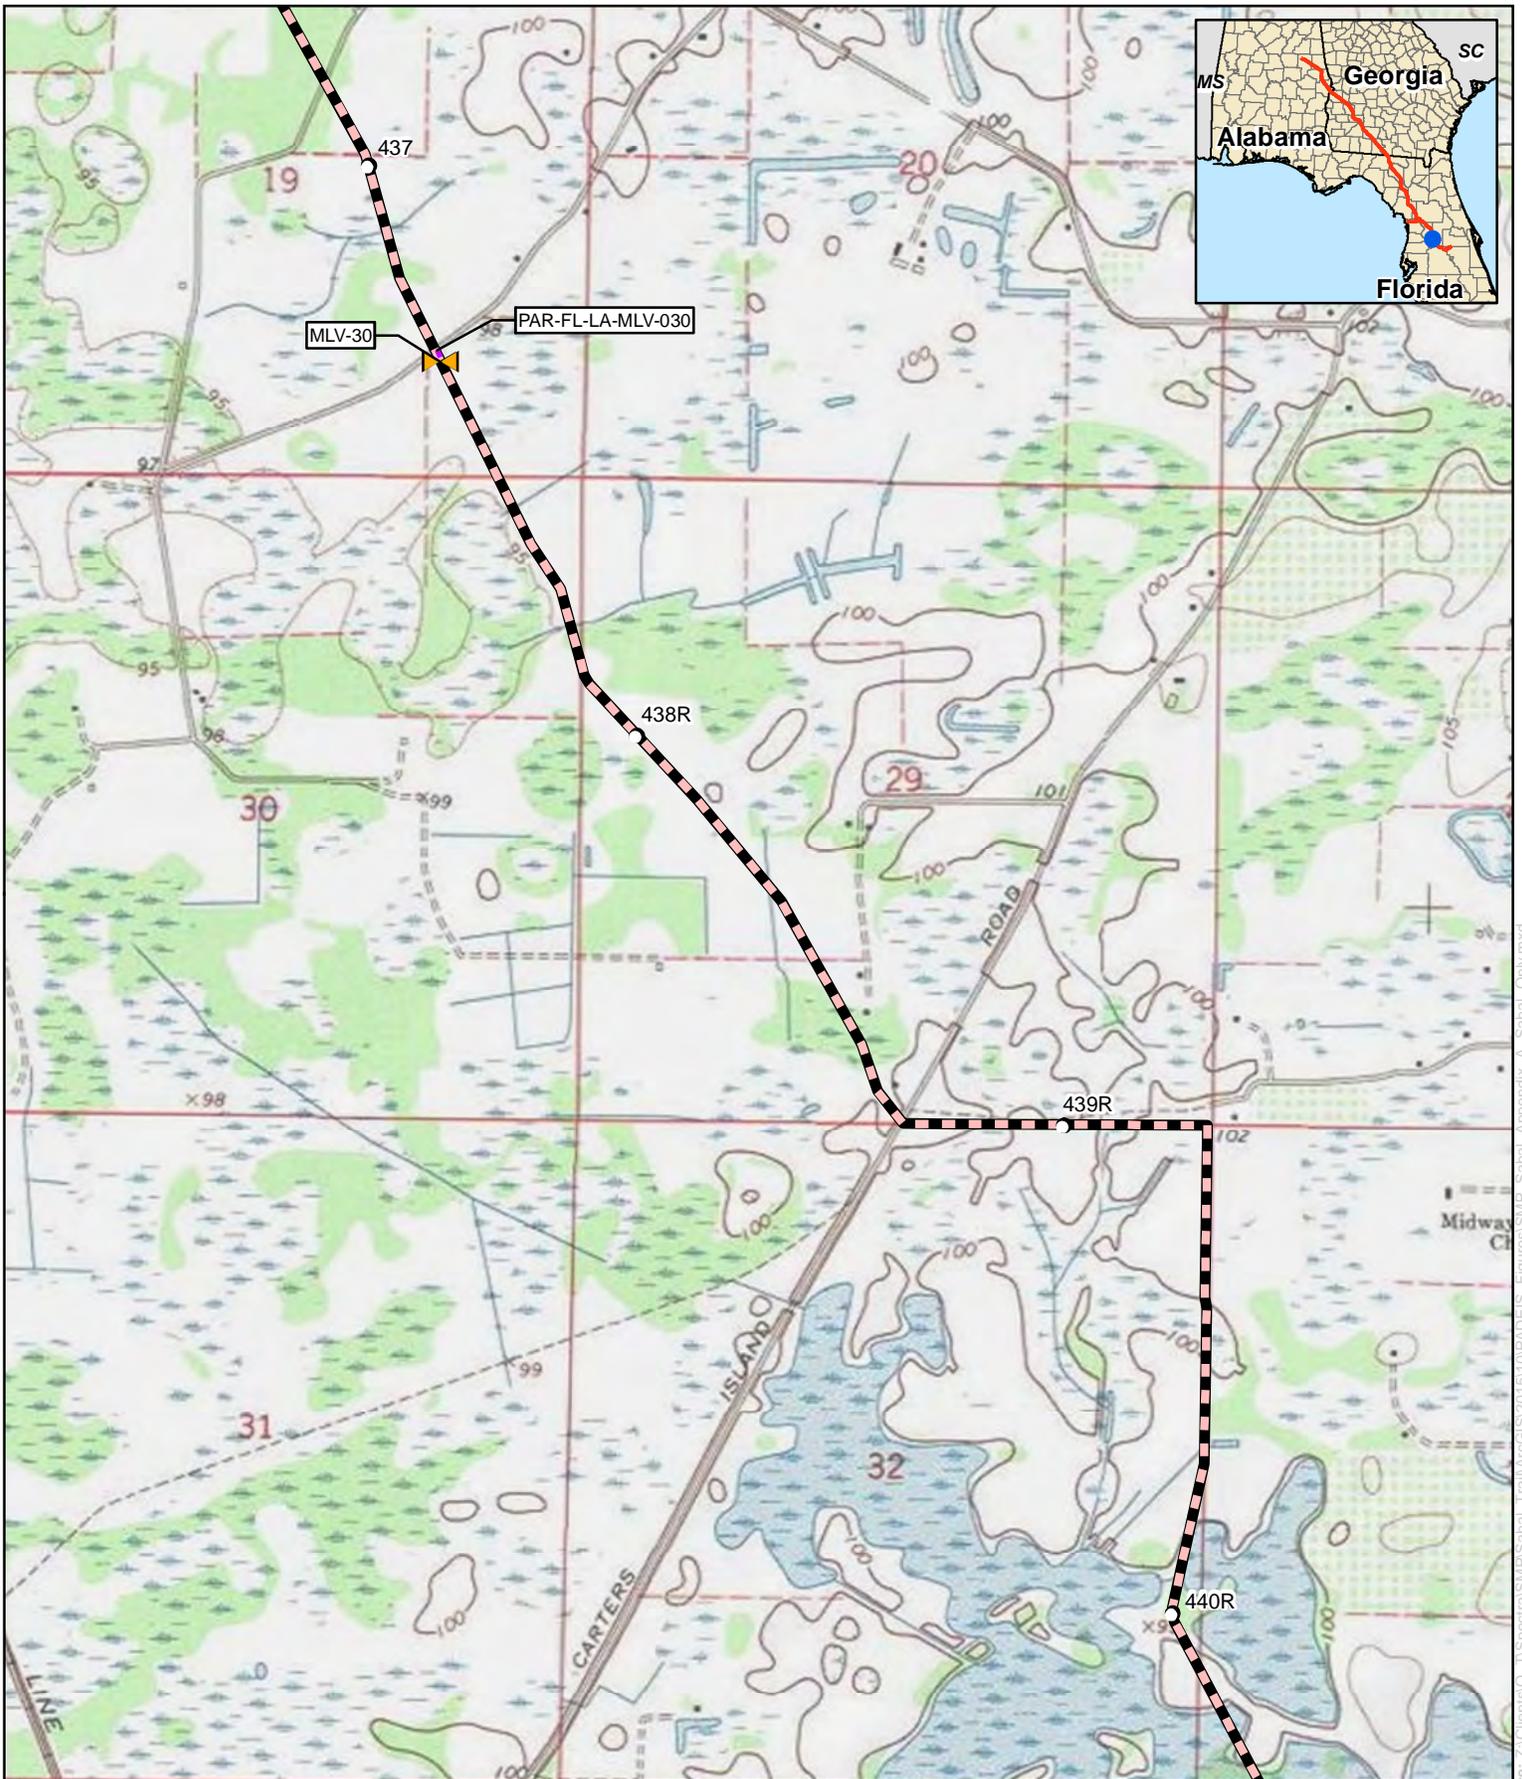

## Appendix B

### Sabal Trail Project



### Sabal Trail Main Line

### Lake County, Florida

- |   |  |
|---|--|
| Proposed Pipeline                                 | Proposed Meter and Regulating Station              |
| Proposed Main Line Valve or Pig Launcher/Receiver | Proposed New/Modified Compressor Station           |
| Proposed Access Road                              | Proposed Contractor Yard/Storage Yard/Staging Area |

For Environmental Review Purposes Only

Date: 11/17/2015 Source: Z:\Clients\0...T\Spectra\SNIP\Sabal\_Train\ArcGIS\201510\PADEIS\_Figures\SNIP\_Sabal\_Appendix\_A\_Sabal\_Only.mxd

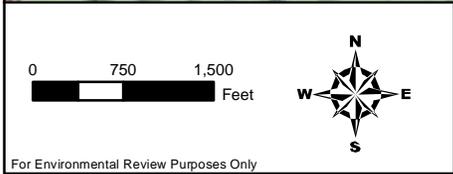
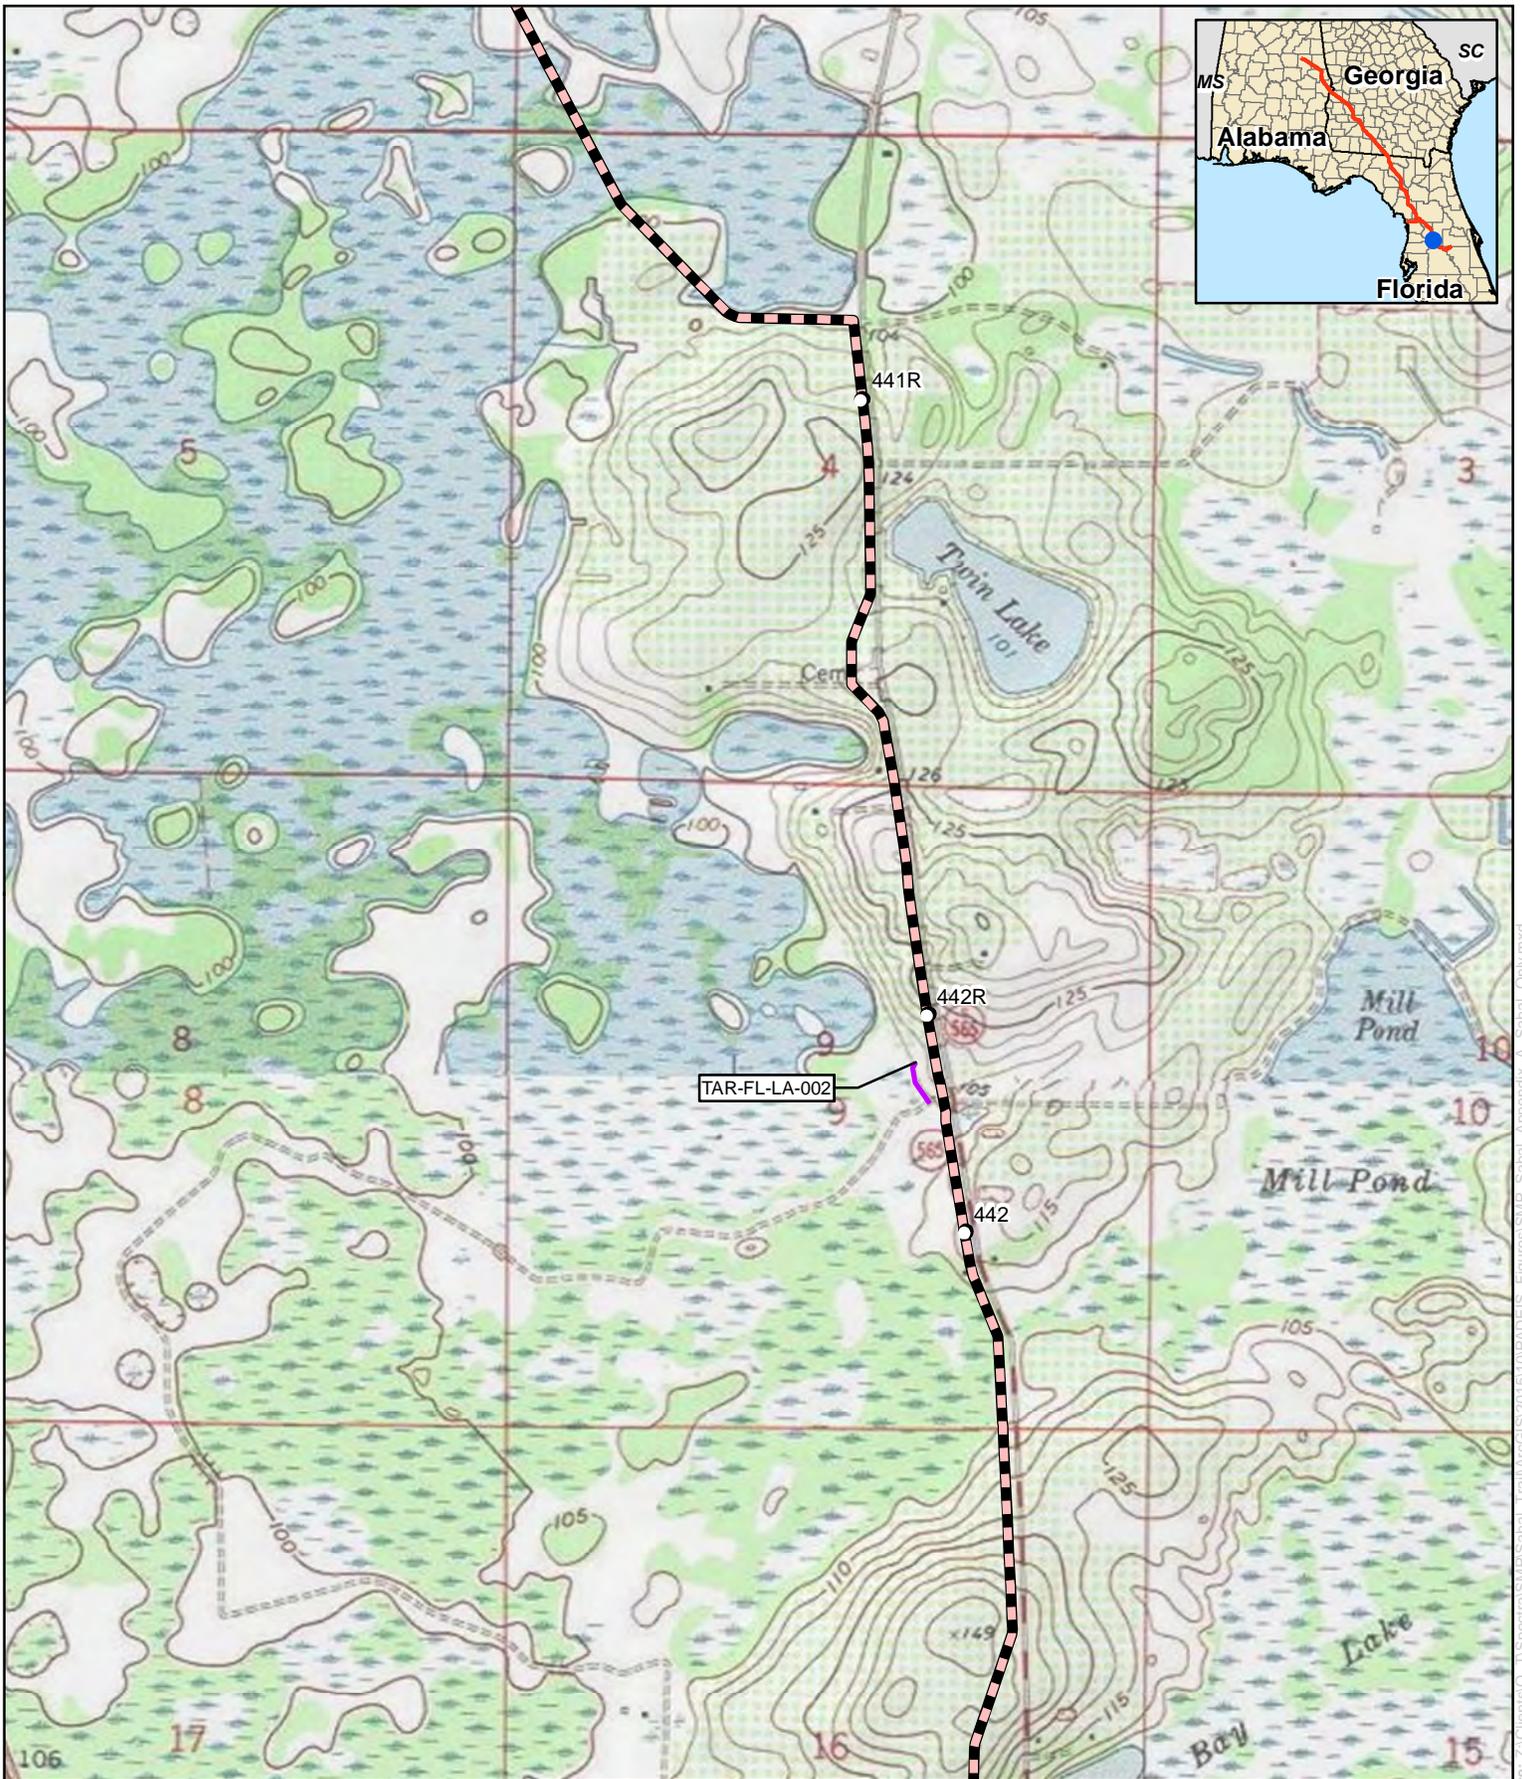


**Appendix B**  
**Sabal Trail Project**  
**Sabal Trail Main Line**  
**Lake County, Florida**

- Proposed Pipeline
- Proposed Main Line Valve or Pig Launcher/Receiver
- Proposed Access Road
- Proposed Meter and Regulating Station
- Proposed New/Modified Compressor Station
- Proposed Contractor Yard/Storage Yard/Staging Area

For Environmental Review Purposes Only

Source: Z:\Clients\0... \Spectral\SMIP\Sabal\_Trail\ArcGIS\201510\FAD\ELS\_Figures\SMIP\_Sabal\_Appendix\_A\_Sabal\_Only.mxd Date: 11/17/2015

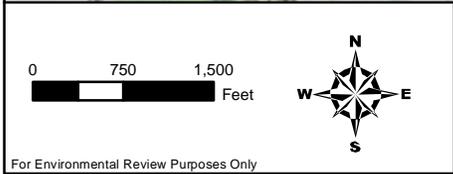
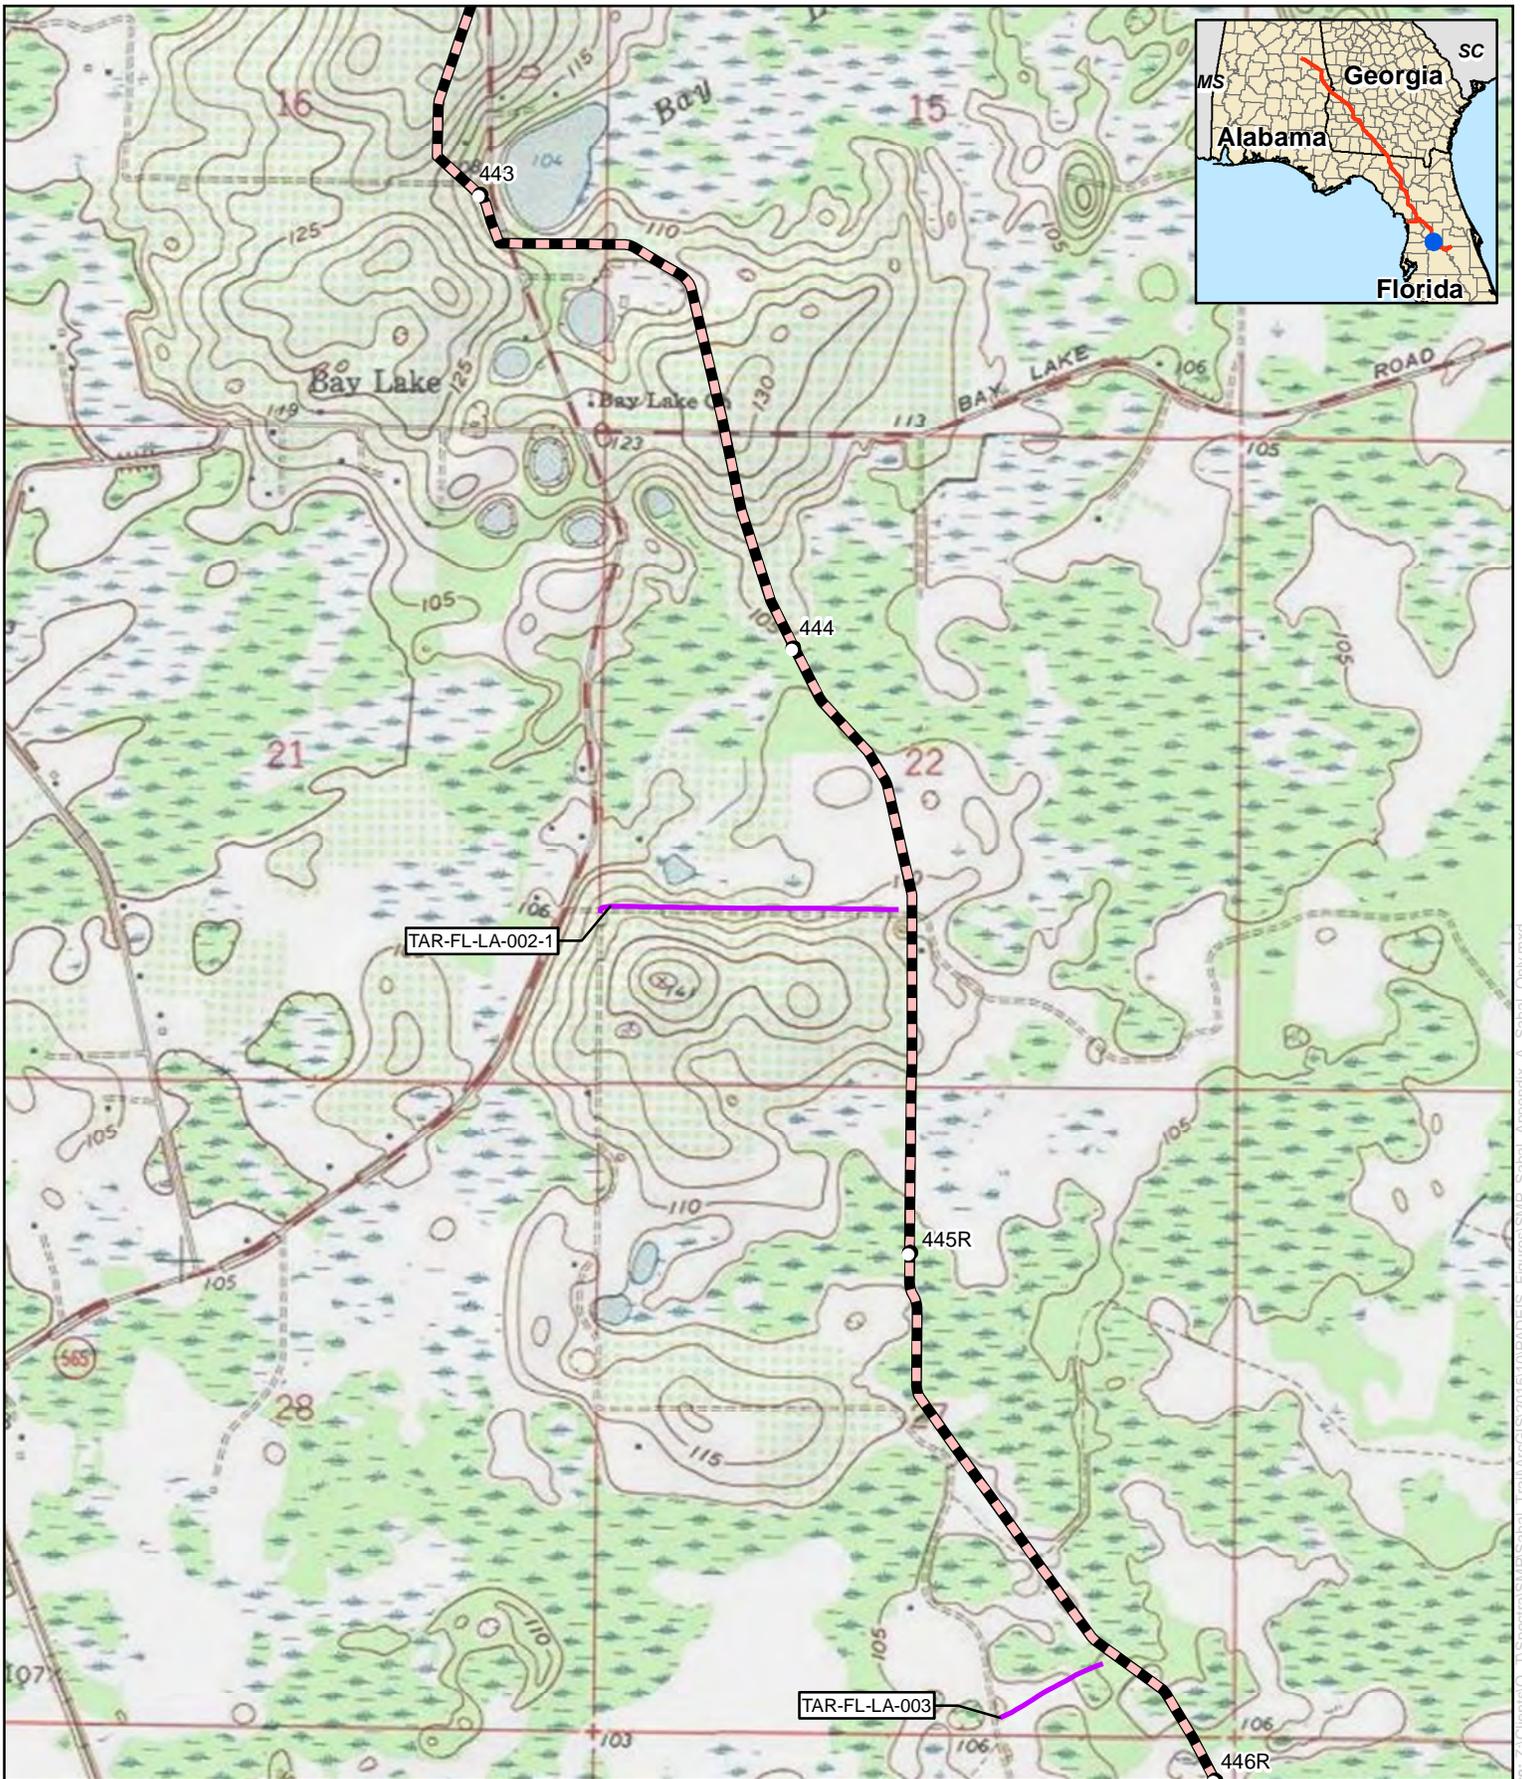


**Appendix B**  
**Sabal Trail Project**  
**Sabal Trail Main Line**  
**Lake County, Florida**

- |   |  |
|---|--|
| Proposed Pipeline                                 | Proposed Meter and Regulating Station              |
| Proposed Main Line Valve or Pig Launcher/Receiver | Proposed New/Modified Compressor Station           |
| Proposed Access Road                              | Proposed Contractor Yard/Storage Yard/Staging Area |

For Environmental Review Purposes Only

Date: 1/17/2015 Source: Z:\Clients\O...T\Spectra\SMIP\Sabal\_Train\ArcGIS\201510\PADEIS\_Figures\SMIP\_Sabal\_Appendix\_A\_Sabal\_Only.mxd

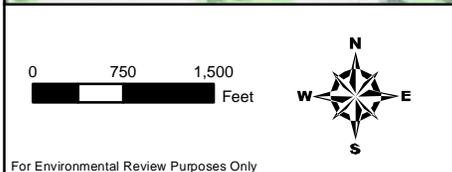
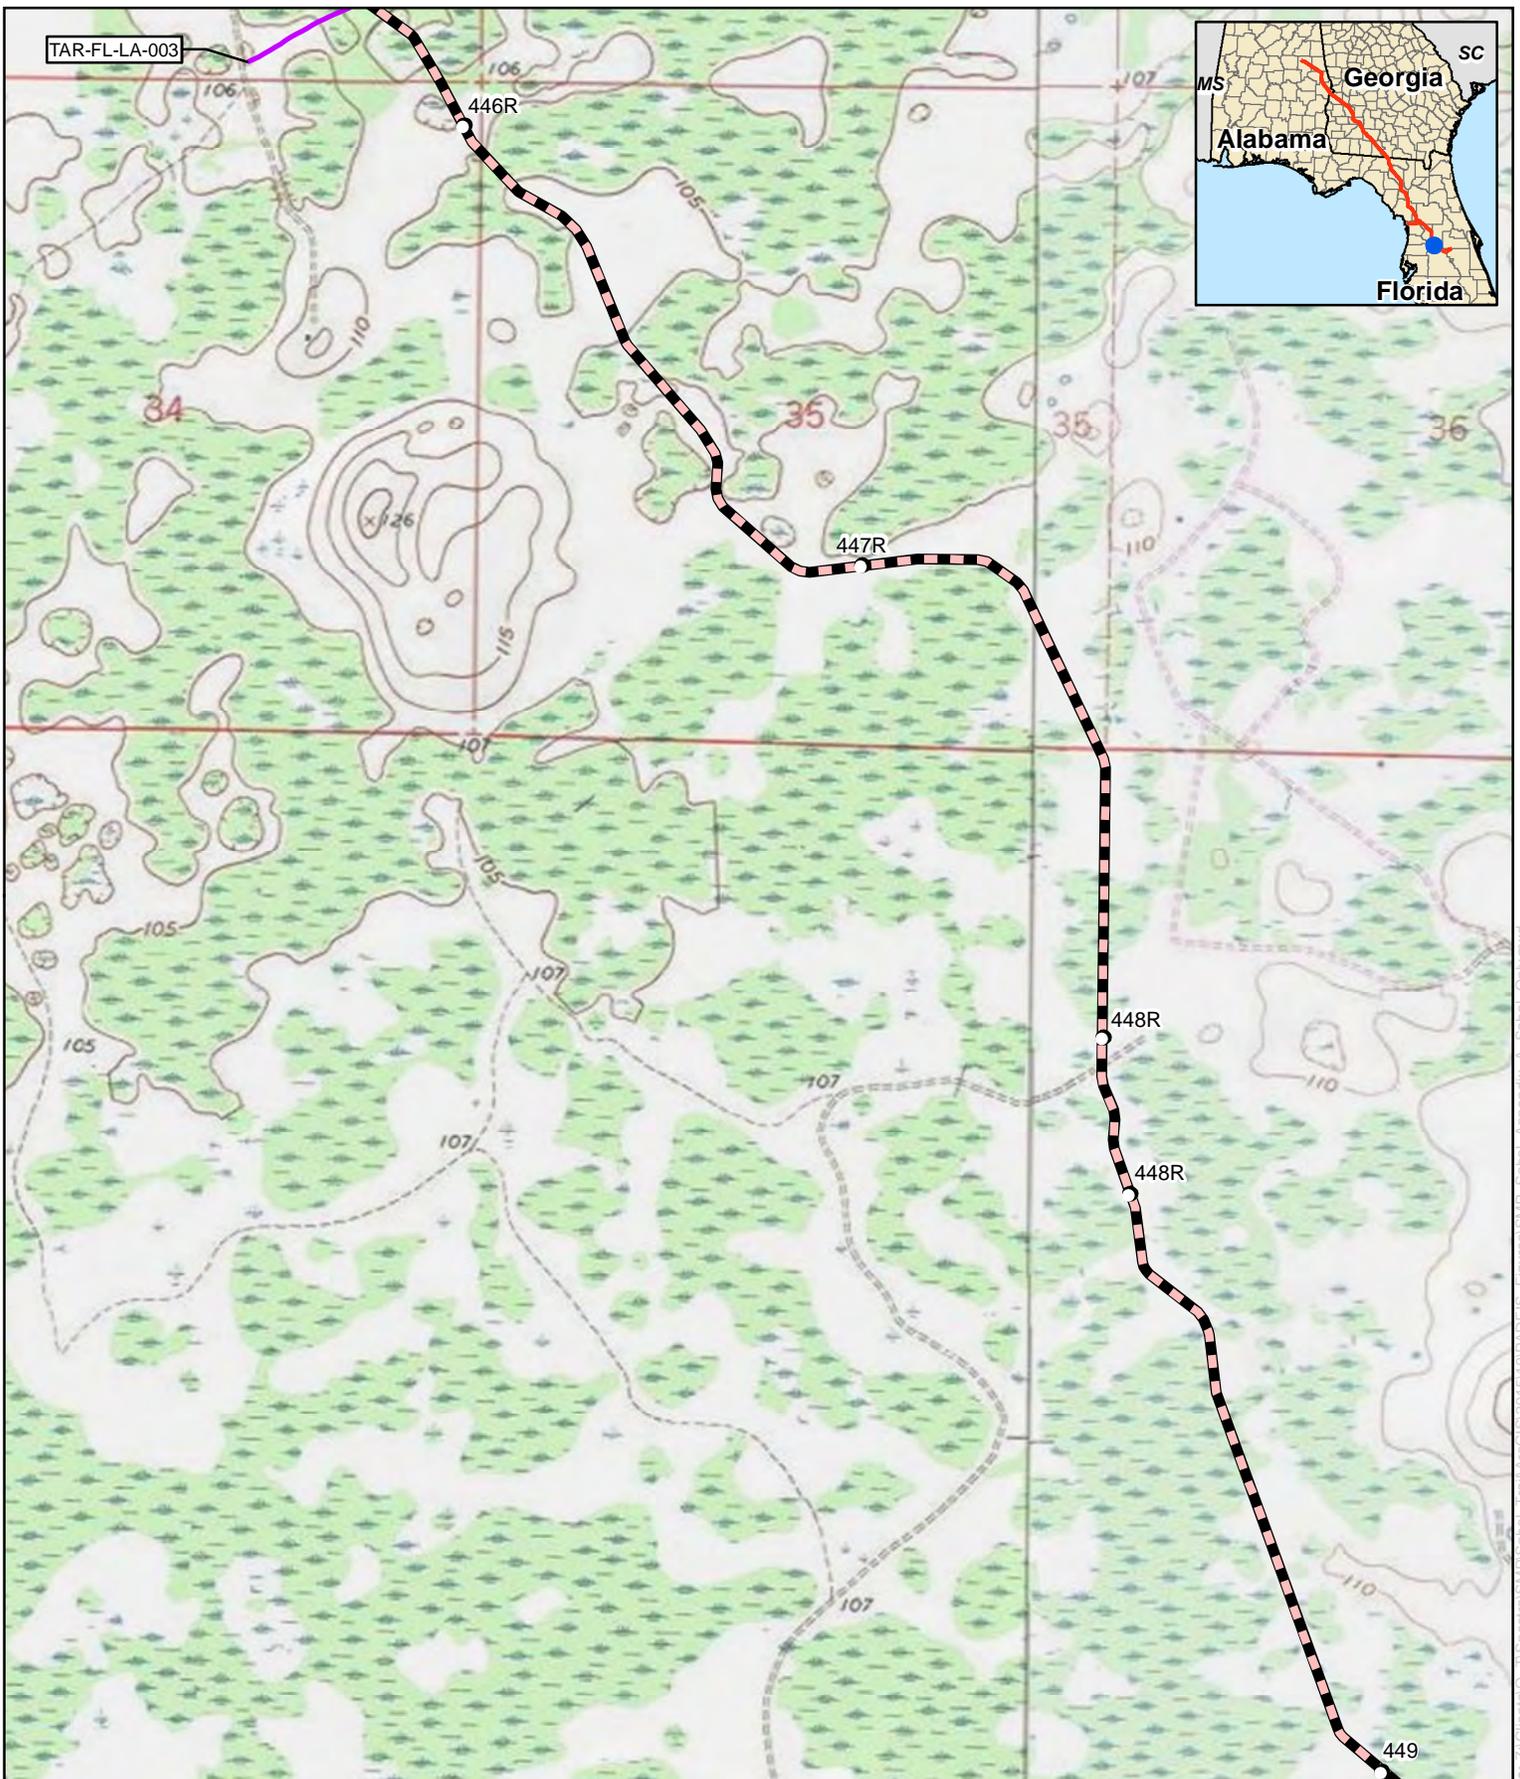


## Appendix B

### Sabal Trail Project Sabal Trail Main Line Lake County, Florida

- |   |  |
|---|--|
| Proposed Pipeline                                 | Proposed Meter and Regulating Station              |
| Proposed Main Line Valve or Pig Launcher/Receiver | Proposed New/Modified Compressor Station           |
| Proposed Access Road                              | Proposed Contractor Yard/Storage Yard/Staging Area |



For Environmental Review Purposes Only

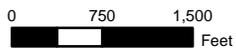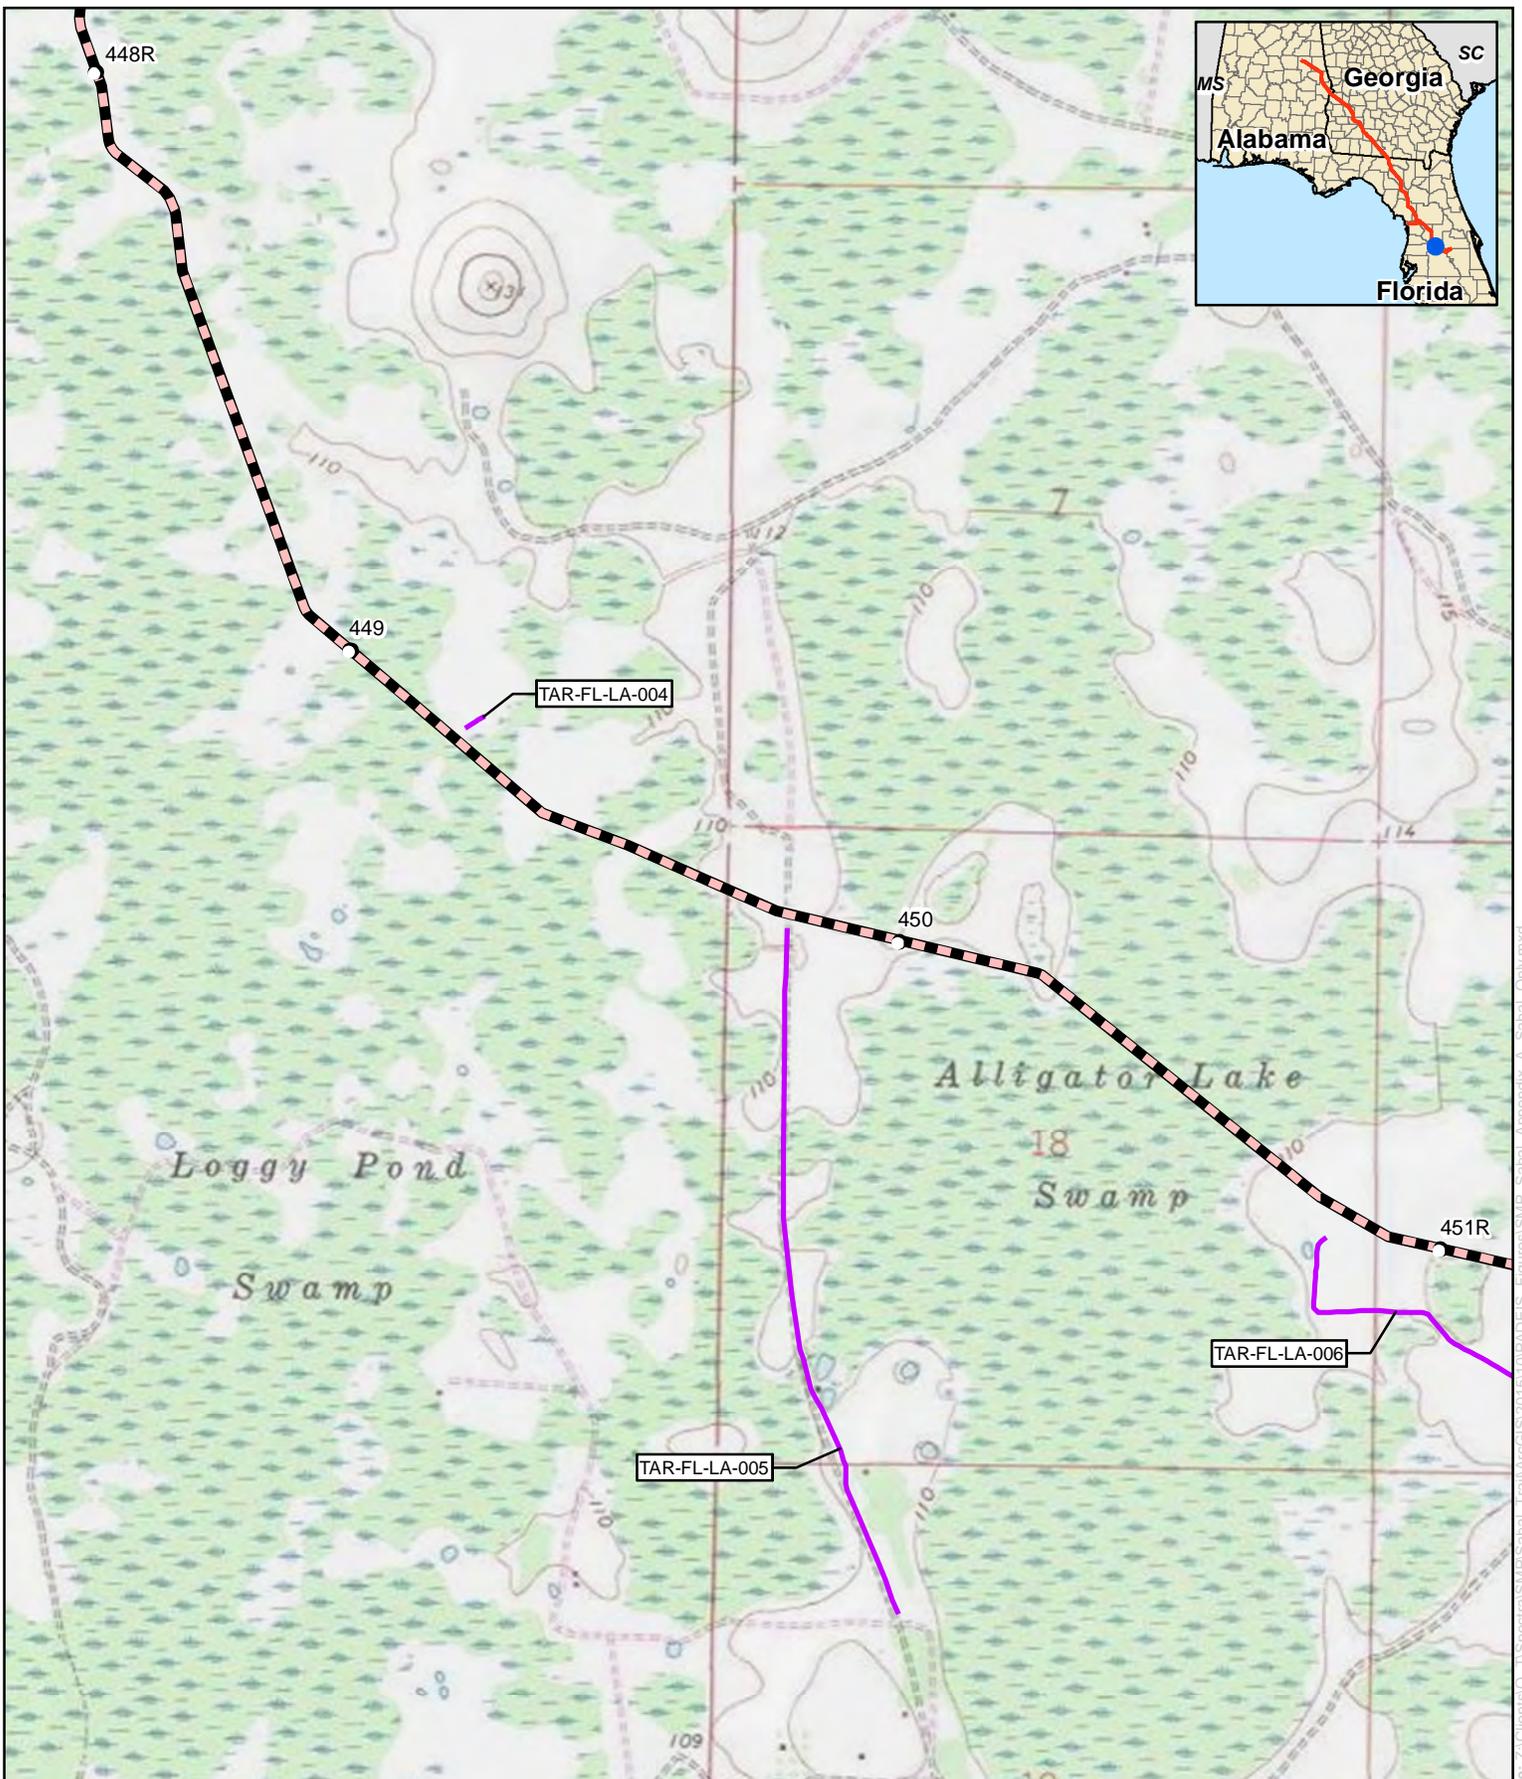

**Appendix B**  
**Sabal Trail Project**  
**Sabal Trail Main Line**  
**Lake County, Florida**

- Proposed Pipeline
- Proposed Main Line
- Valve or Pig Launcher/Receiver
- Proposed Access Road
- Proposed Meter and Regulating Station
- Proposed New/Modified Compressor Station
- Proposed Contractor Yard/Storage Yard/Staging Area

For Environmental Review Purposes Only

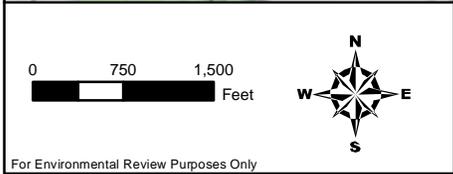
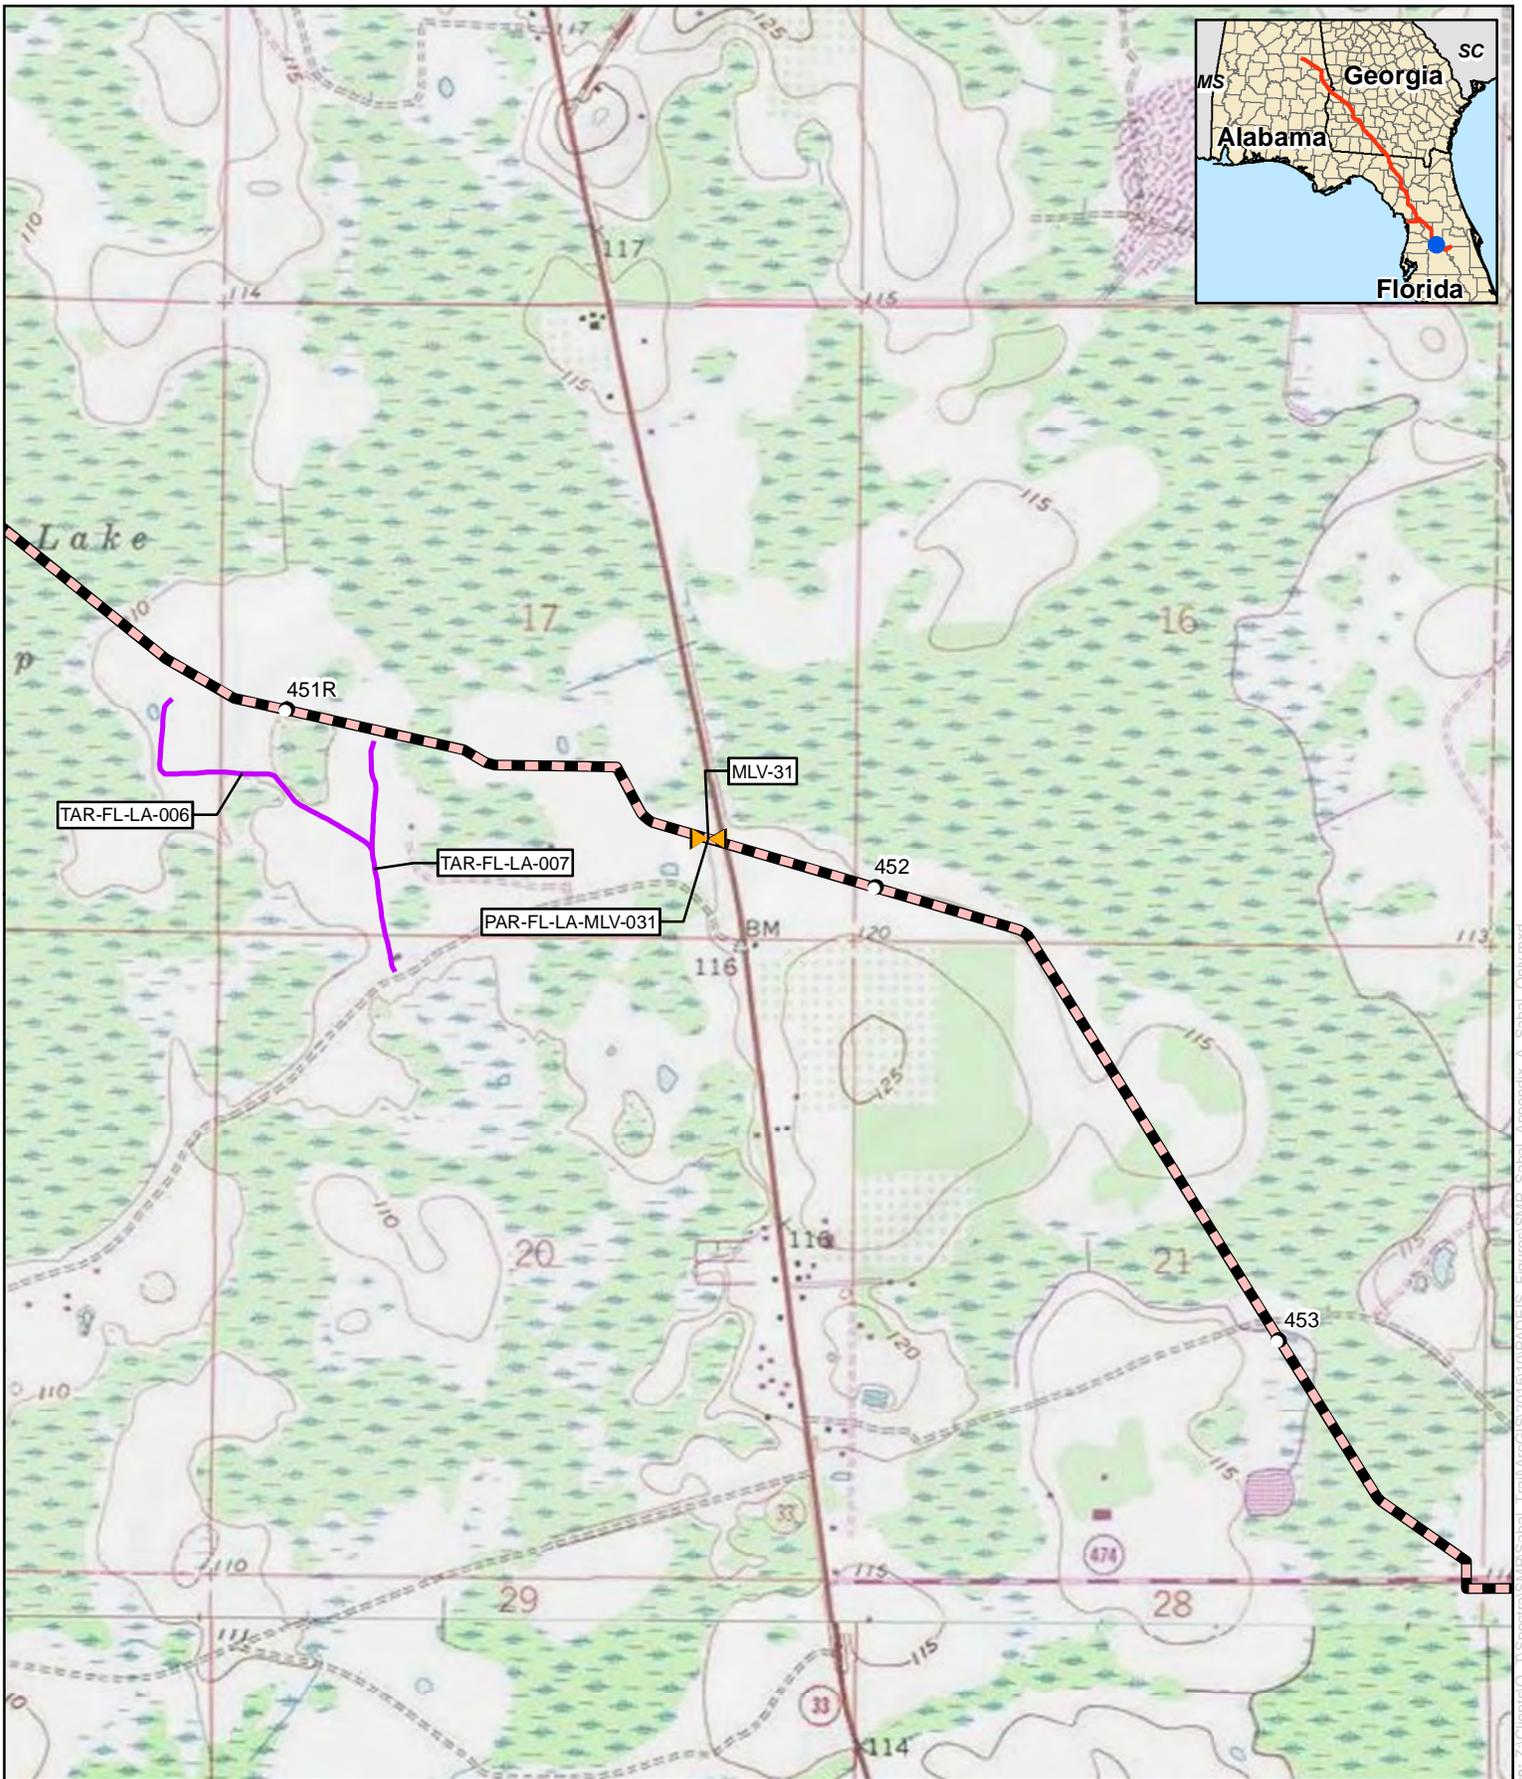


**Appendix B**  
**Sabal Trail Project**  
**Sabal Trail Main Line**  
**Lake County, Florida**

- |   |  |
|---|--|
| Proposed Pipeline                                 | Proposed Meter and Regulating Station              |
| Proposed Main Line Valve or Pig Launcher/Receiver | Proposed New/Modified Compressor Station           |
| Proposed Access Road                              | Proposed Contractor Yard/Storage Yard/Staging Area |

For Environmental Review Purposes Only


Date: 1/17/2015 Source: Z:\Clients\0\_1\Projects\0\_1\Sabal\_Trail\ArcGIS\201510\PADEIS\_Figures\SLIP\_Sabal\_Appendix\_A\_Sabal\_Only.mxd

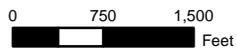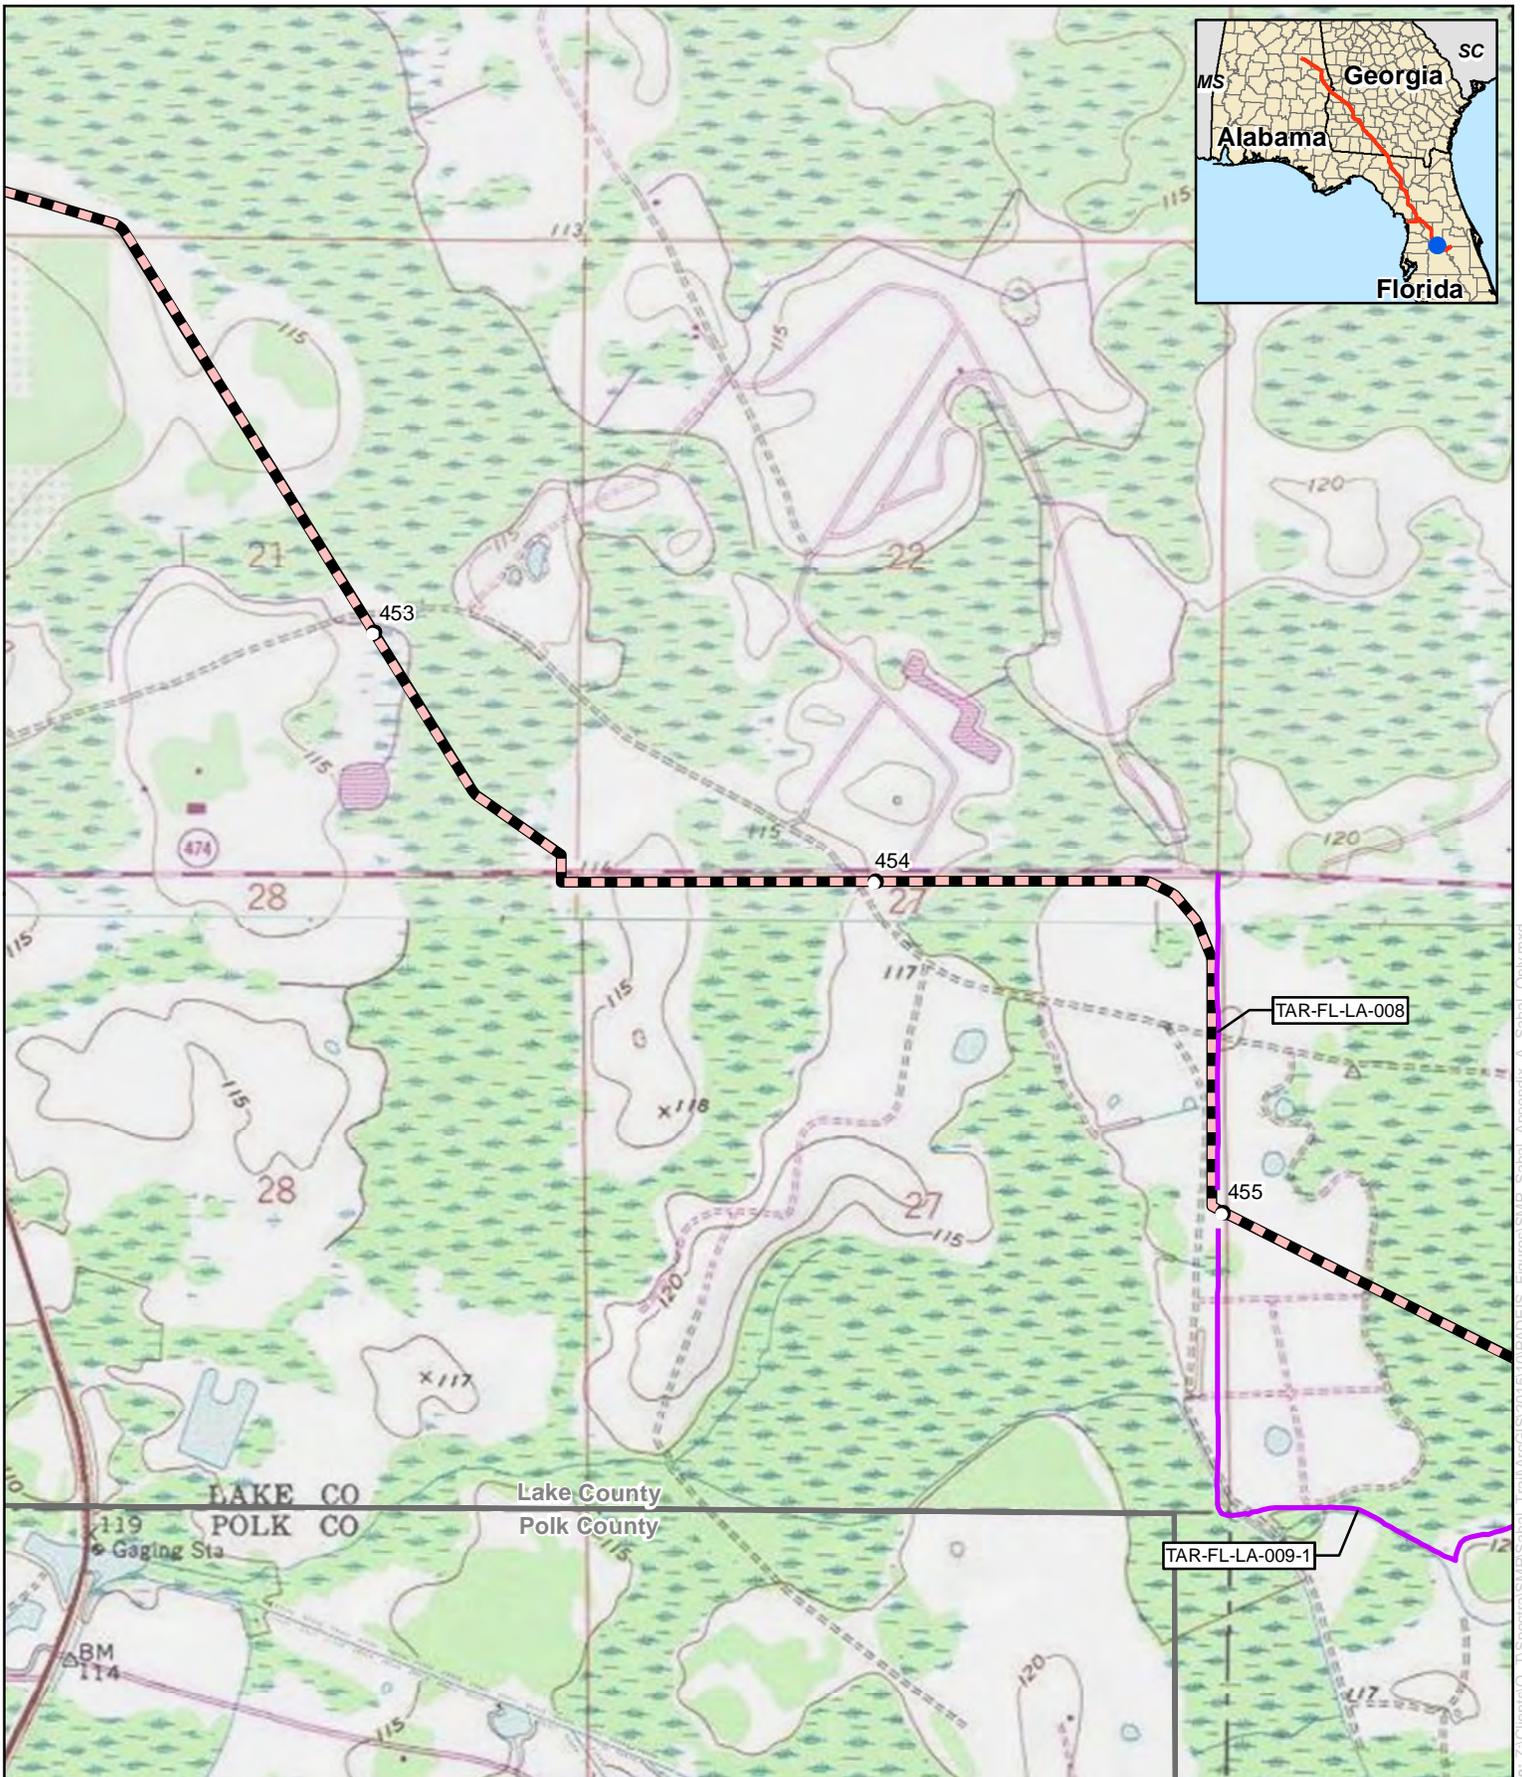

**Appendix B**  
**Sabal Trail Project**  
**Sabal Trail Main Line**  
**Lake County, Florida**

- Proposed Pipeline
- Proposed Main Line Valve or Pig Launcher/Receiver
- Proposed Access Road
- Proposed Meter and Regulating Station
- Proposed New/Modified Compressor Station
- Proposed Contractor Yard/Storage Yard/Staging Area

For Environmental Review Purposes Only


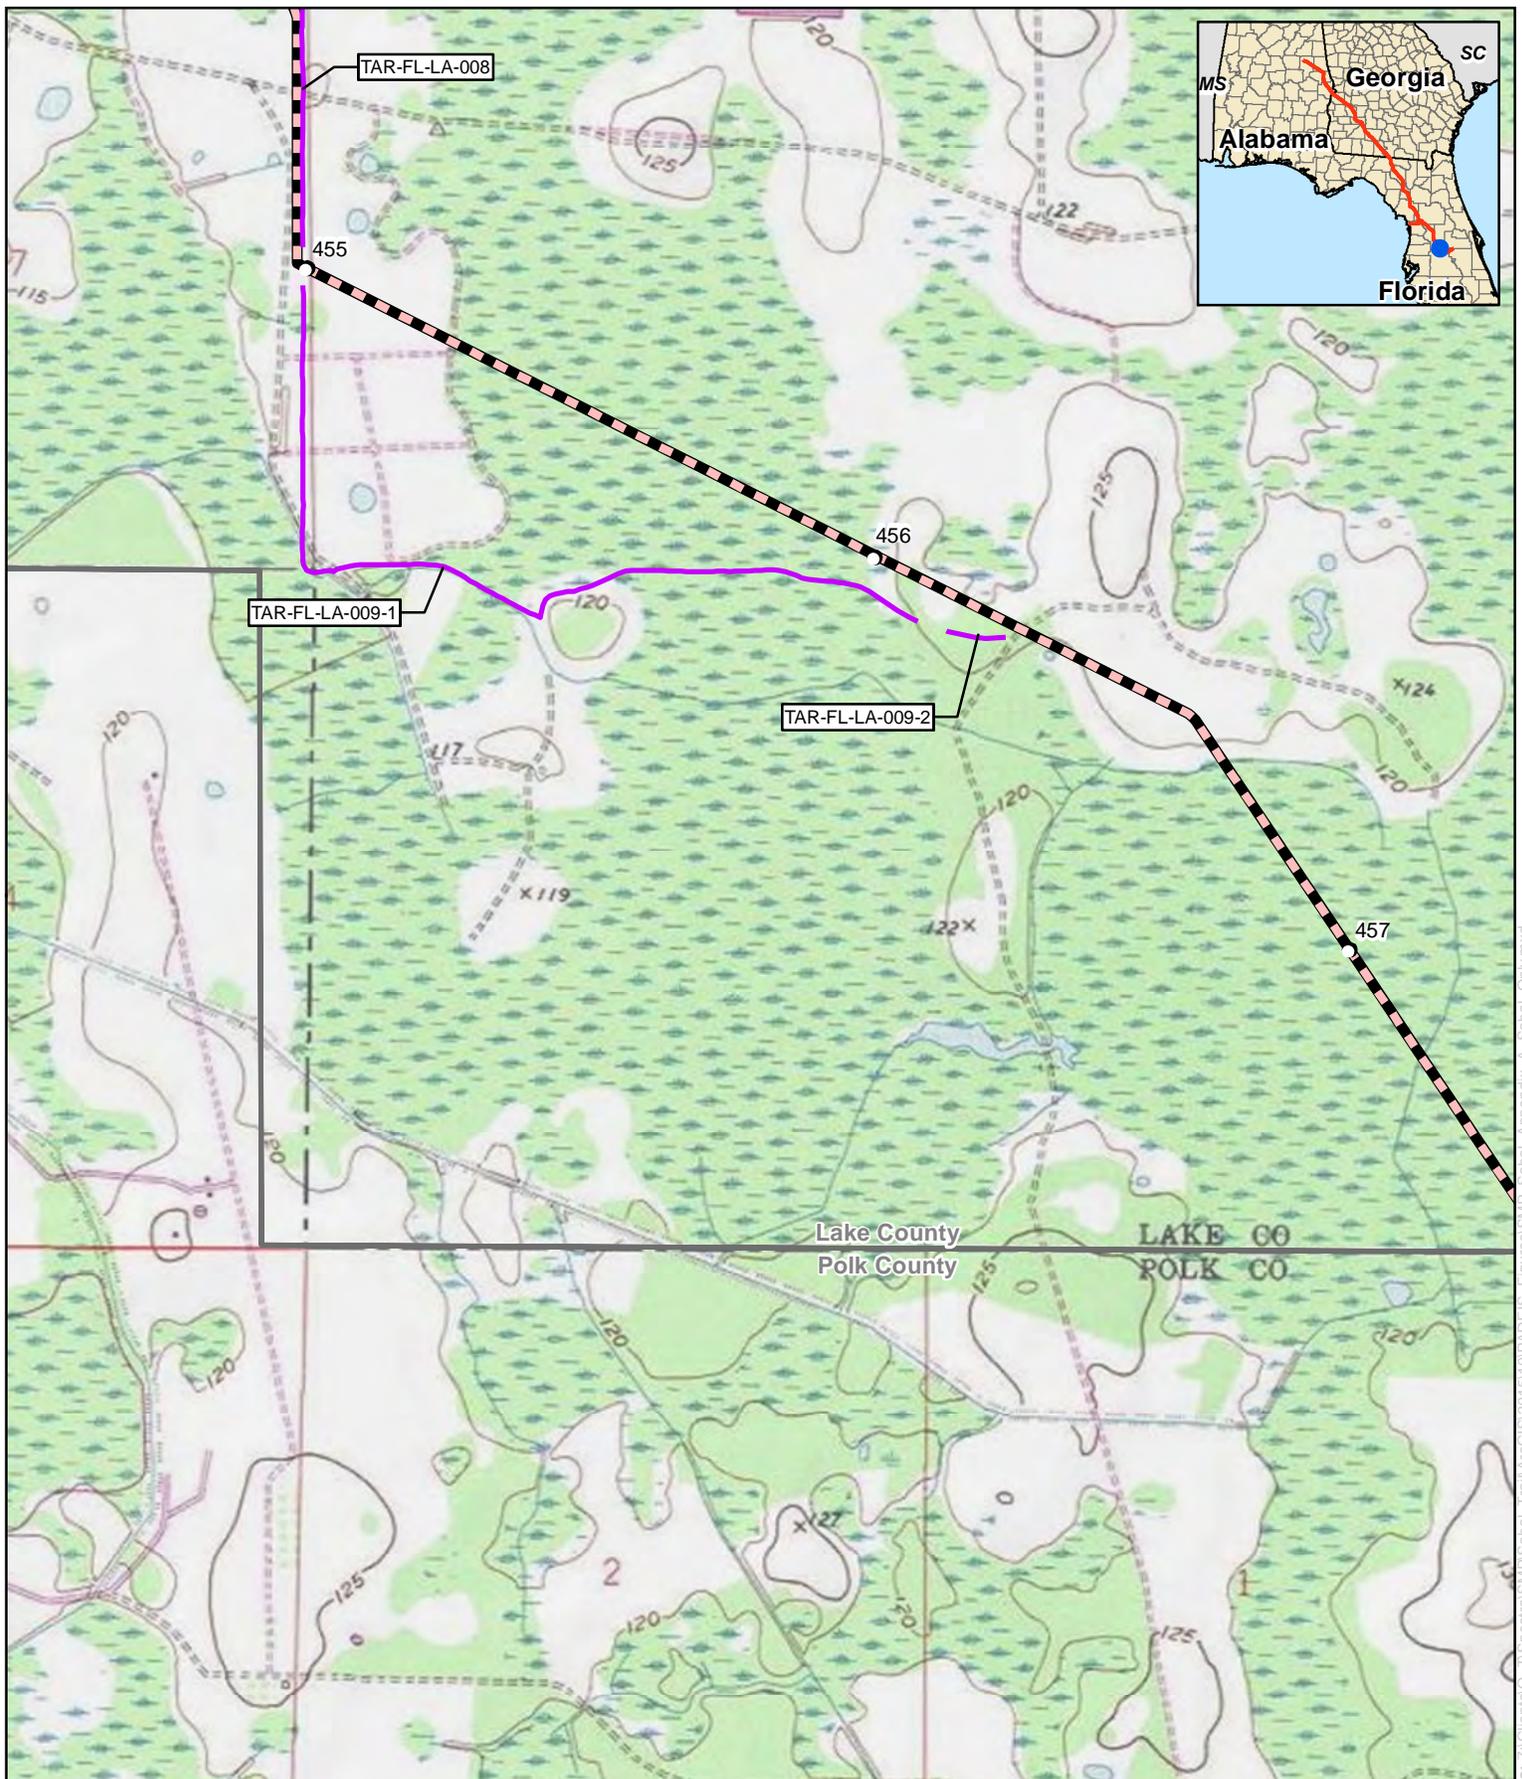


**Appendix B**  
**Sabal Trail Project**  
**Sabal Trail Main Line**  
**Lake County, Florida**

- |   |  |
|---|--|
| Proposed Pipeline                                 | Proposed Meter and Regulating Station              |
| Proposed Main Line Valve or Pig Launcher/Receiver | Proposed New/Modified Compressor Station           |
| Proposed Access Road                              | Proposed Contractor Yard/Storage Yard/Staging Area |

For Environmental Review Purposes Only

Date: 1/17/2015 Source: Z:\Clients\G...T\Spectra\SHIP\Sabal\_Trail\ArcGIS\201510\PADEIS\_Figures\SHIP\_Sabal\_Appendix\_A\_Sabal\_Only.mxd

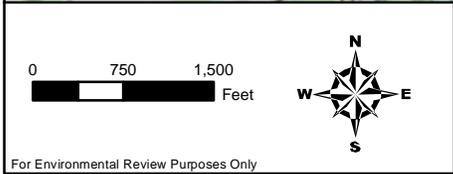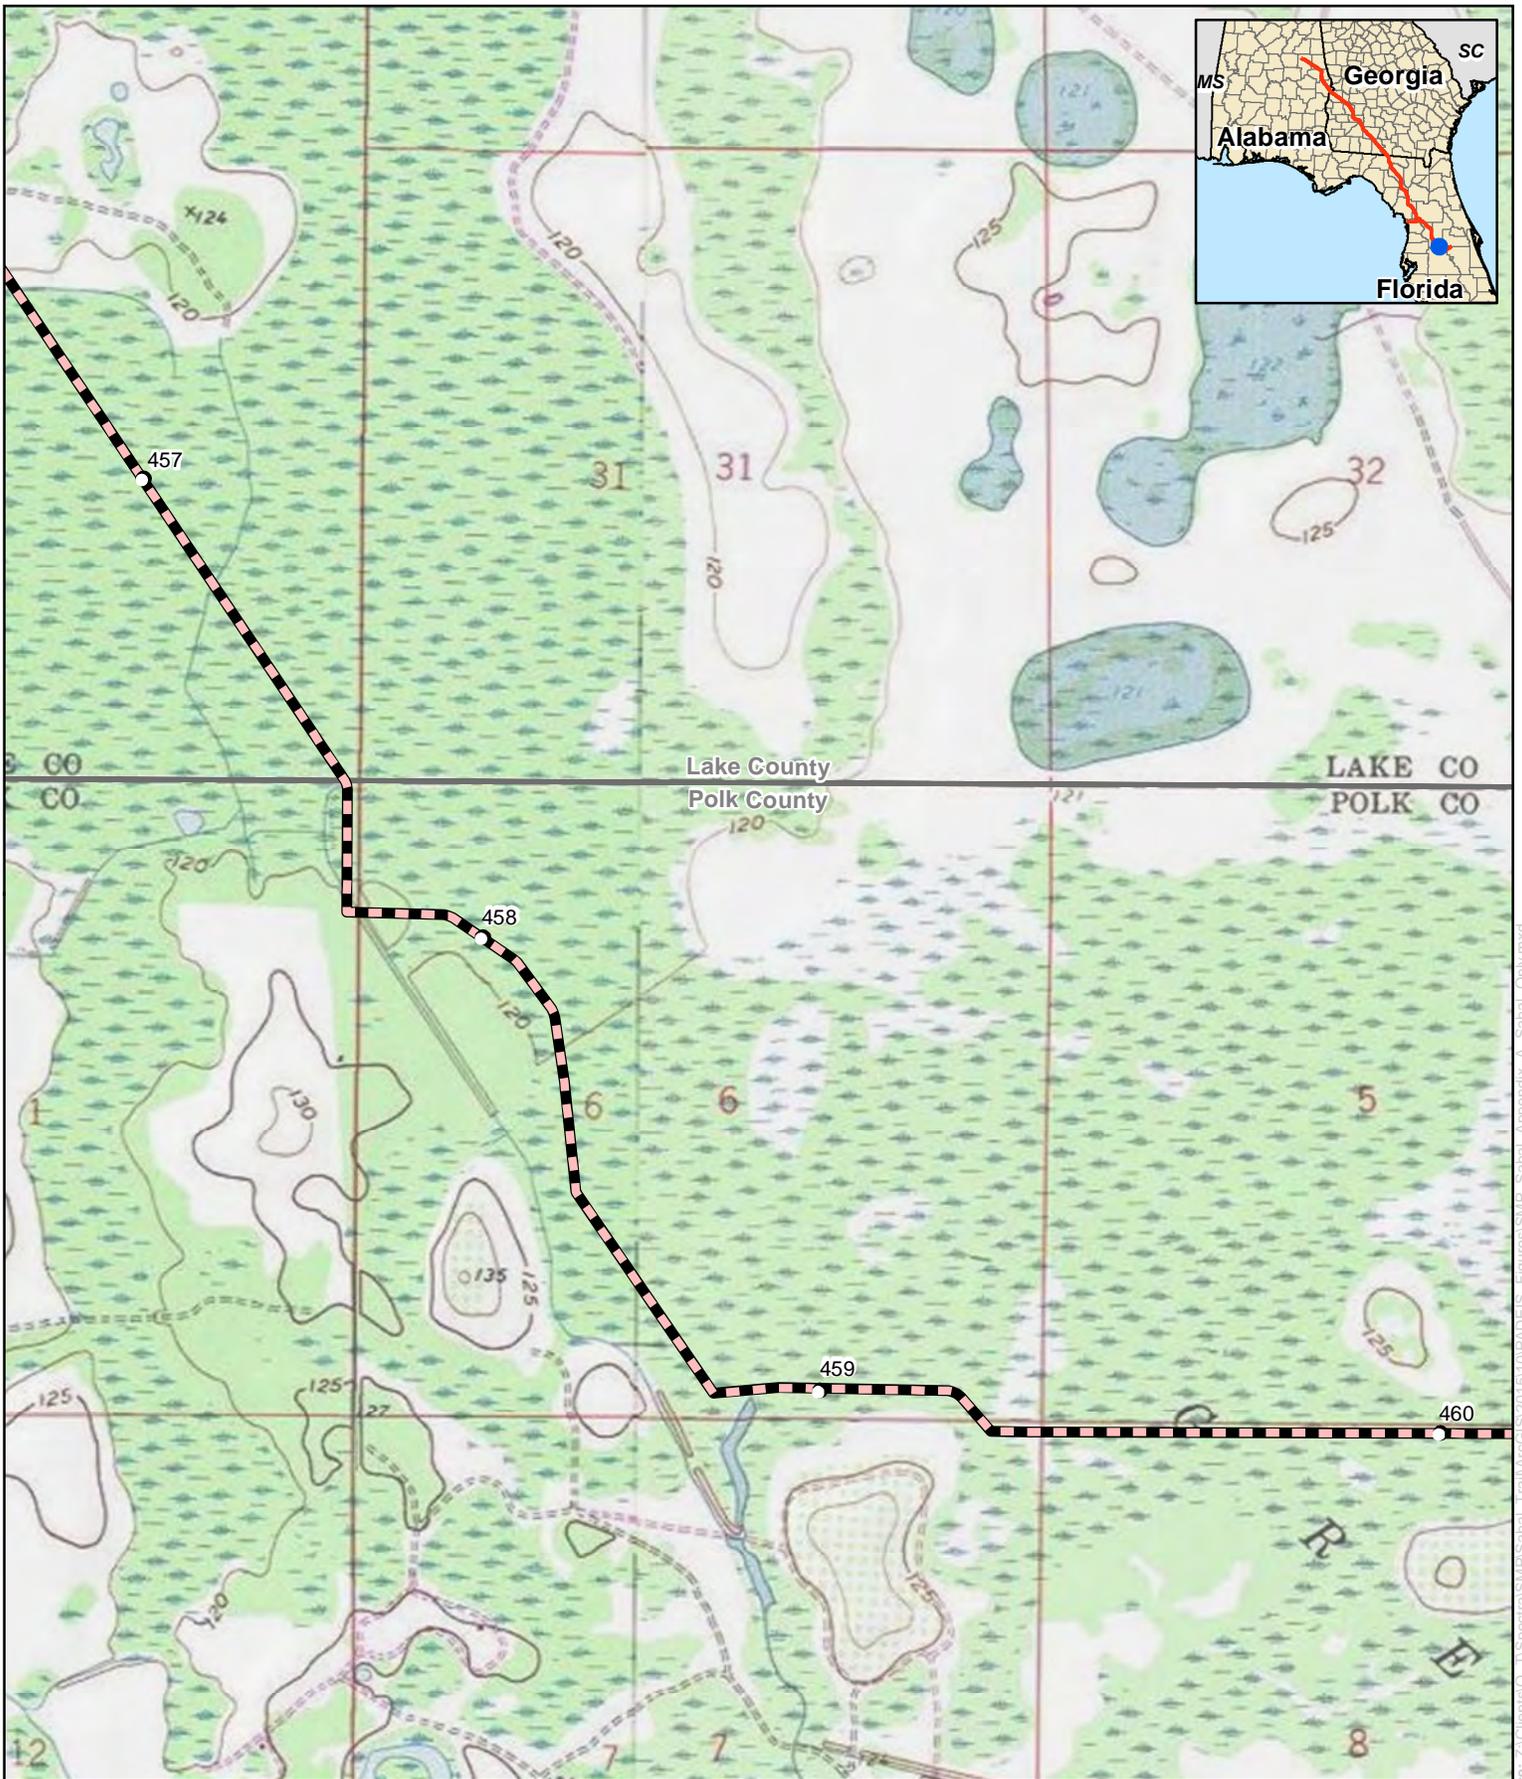


**Appendix B**  
**Sabal Trail Project**  
**Sabal Trail Main Line**  
**Polk County, Florida**

- |   |  |
|---|--|
| Proposed Pipeline                                 | Proposed Meter and Regulating Station              |
| Proposed Main Line Valve or Pig Launcher/Receiver | Proposed New/Modified Compressor Station           |
| Proposed Access Road                              | Proposed Contractor Yard/Storage Yard/Staging Area |

For Environmental Review Purposes Only

Date: 1/17/2015 Source: Z:\Clients\0\_1\Spectra\SMP\Sabal\_Trail\ArcGIS\201510\PADEIS\_Figures\SMP\_Sabal\_Appendix\_A\_Sabal\_Only.mxd

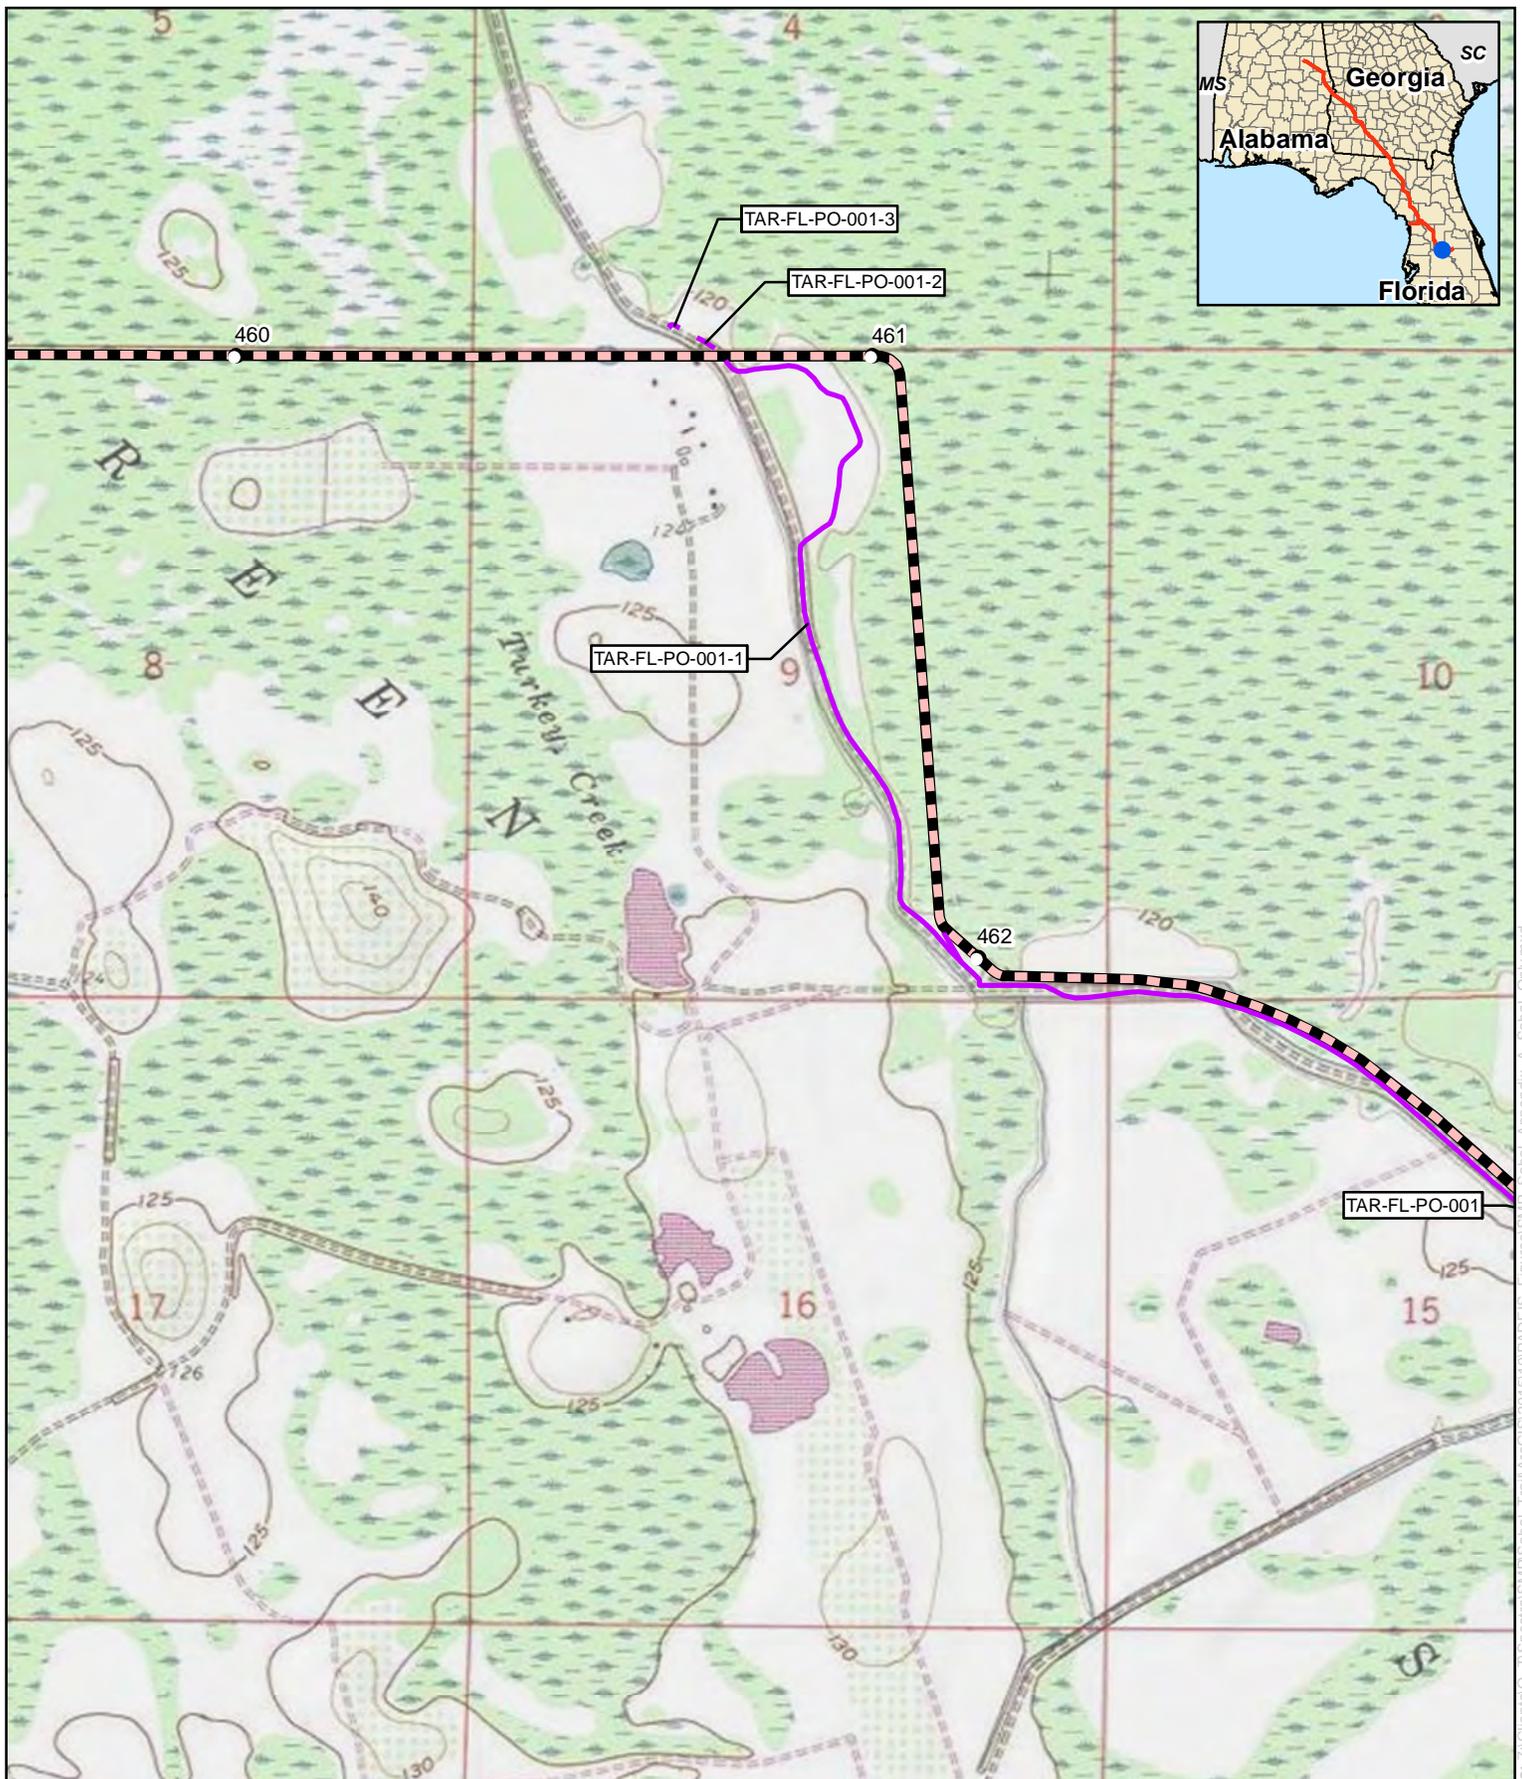


## Appendix B

### Sabal Trail Project

### Sabal Trail Main Line

### Polk County, Florida

- |   |  |
|---|--|
| Proposed Pipeline                                 | Proposed Meter and Regulating Station              |
| Proposed Main Line Valve or Pig Launcher/Receiver | Proposed New/Modified Compressor Station           |
| Proposed Access Road                              | Proposed Contractor Yard/Storage Yard/Staging Area |

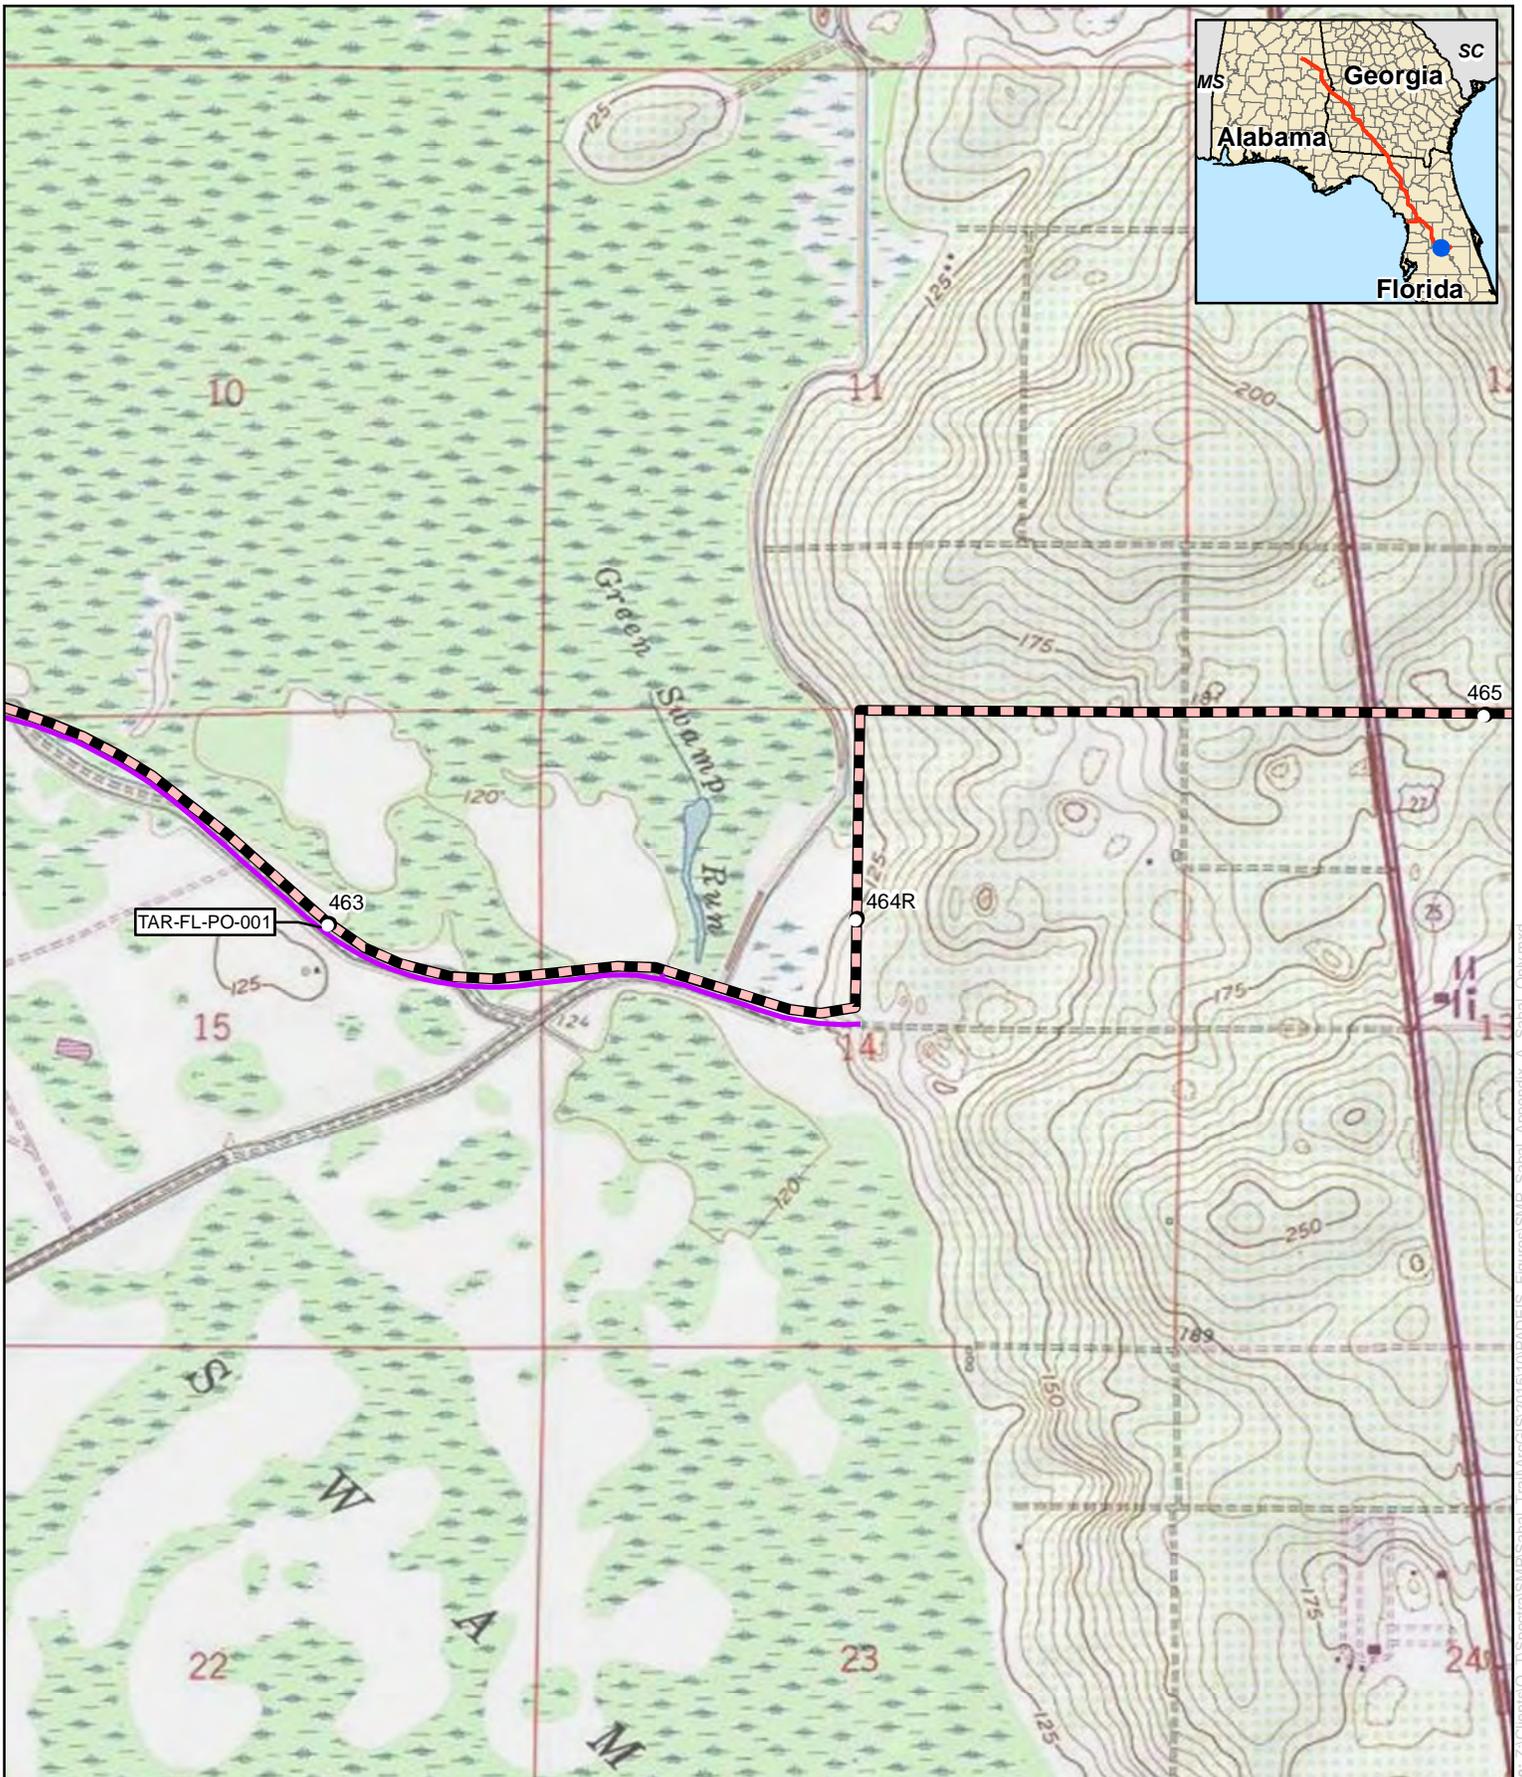

Sources: Z:\Client\GIS\2015\10\PADEIS\_Figures\SNIP\_Sabal\_Trail\ArcGIS\201510\PADEIS\_Figures\SNIP\_Sabal\_Trail\Appendix\_A\_Sabal\_Only.mxd Date: 11/17/2015





## Appendix B

### Sabal Trail Project Sabal Trail Main Line Polk County, Florida

- |   |   |   |  |
|---|---|---|--|
|  | Proposed Pipeline                                 |  | Proposed Meter and Regulating Station              |
|  | Proposed Main Line Valve or Pig Launcher/Receiver |  | Proposed New/Modified Compressor Station           |
|  | Proposed Access Road                              |  | Proposed Contractor Yard/Storage Yard/Staging Area |





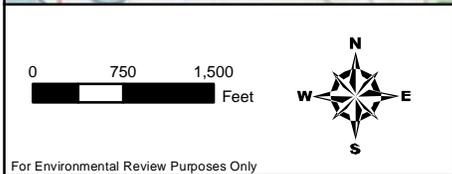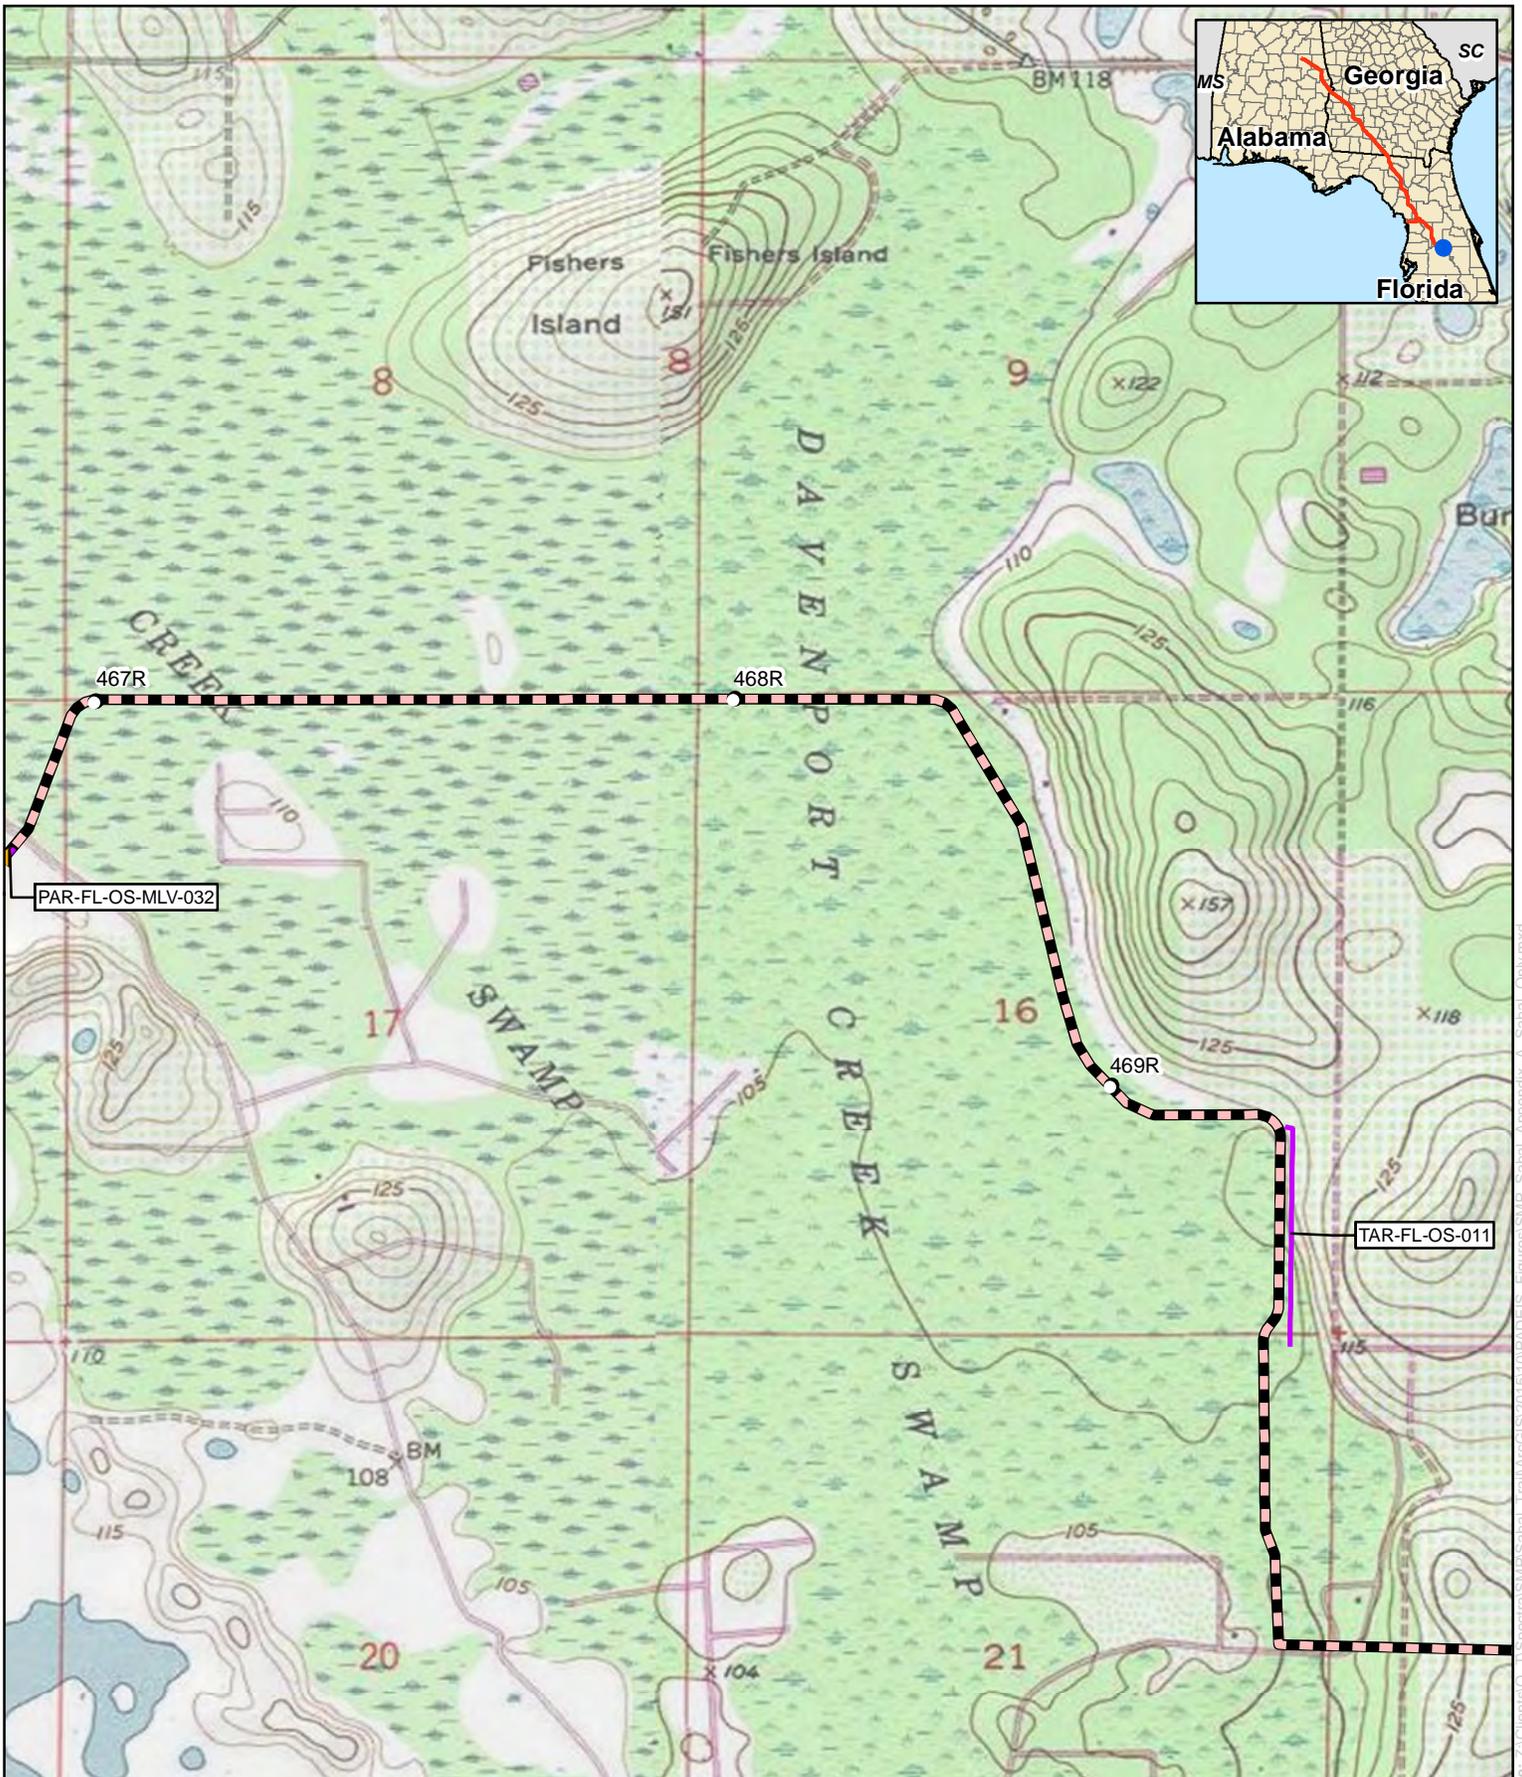

**Appendix B**  
**Sabal Trail Project**  
**Sabal Trail Main Line**  
**Osceola County, Florida**

- |   |  |
|---|--|
| Proposed Pipeline                                 | Proposed Meter and Regulating Station              |
| Proposed Main Line Valve or Pig Launcher/Receiver | Proposed New/Modified Compressor Station           |
| Proposed Access Road                              | Proposed Contractor Yard/Storage Yard/Staging Area |

For Environmental Review Purposes Only

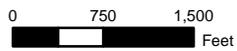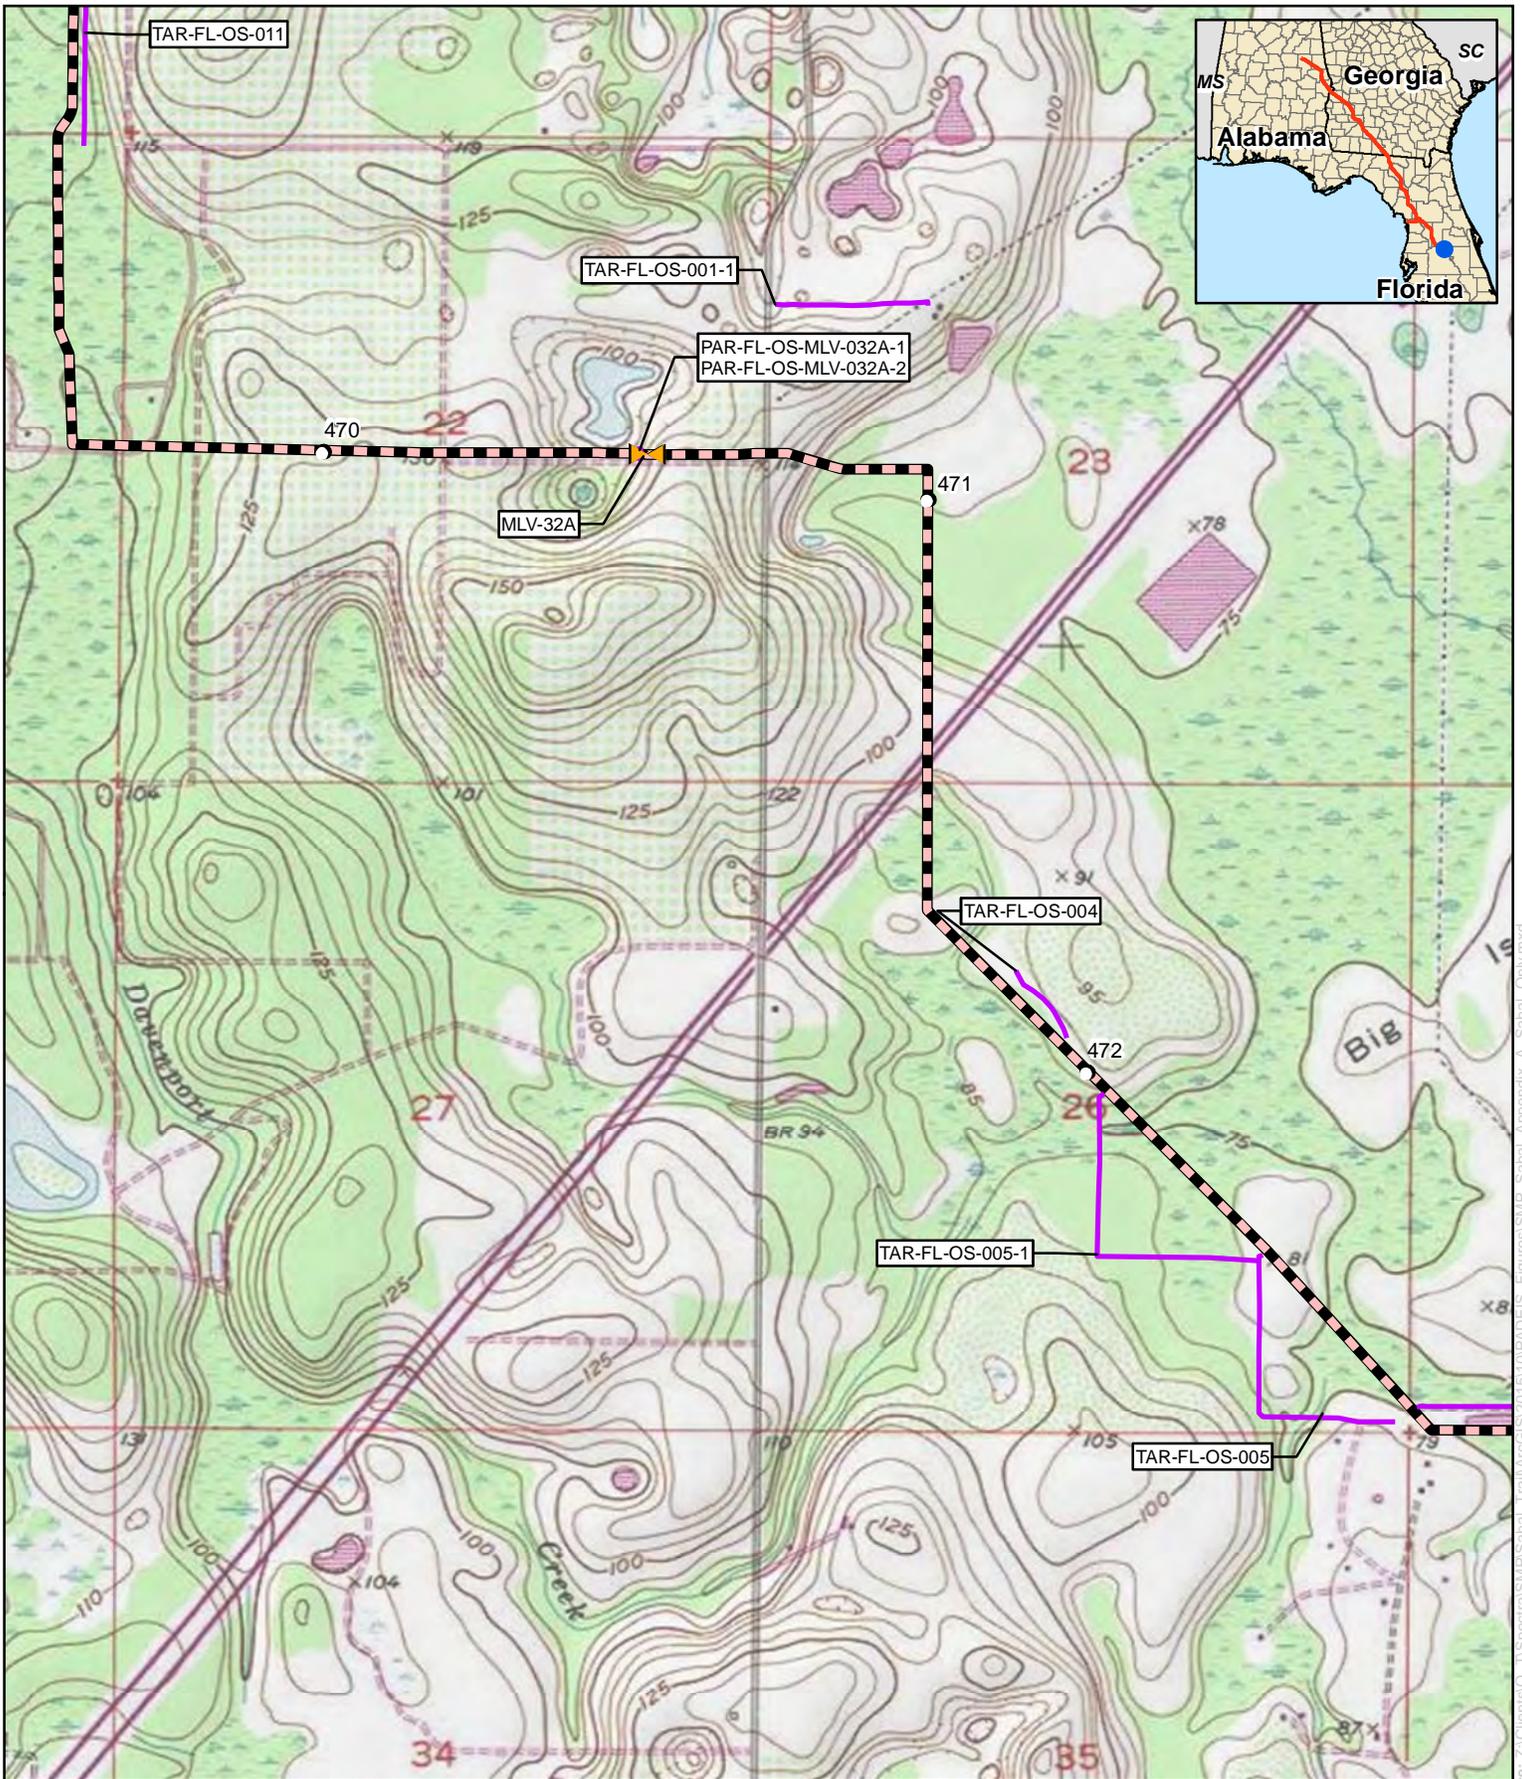

## Appendix B



### Sabal Trail Project

### Sabal Trail Main Line

### Osceola County, Florida

- |                                |  |
|--------------------------------|--|
| Proposed Pipeline              | Proposed Meter and Regulating Station              |
| Proposed Main Line             | Proposed New/Modified Compressor Station           |
| Valve or Pig Launcher/Receiver | Proposed Contractor Yard/Storage Yard/Staging Area |
| Proposed Access Road           |  |

For Environmental Review Purposes Only

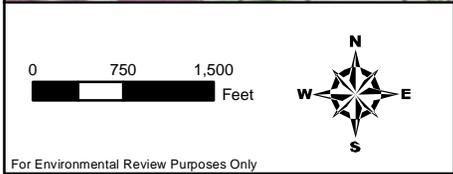
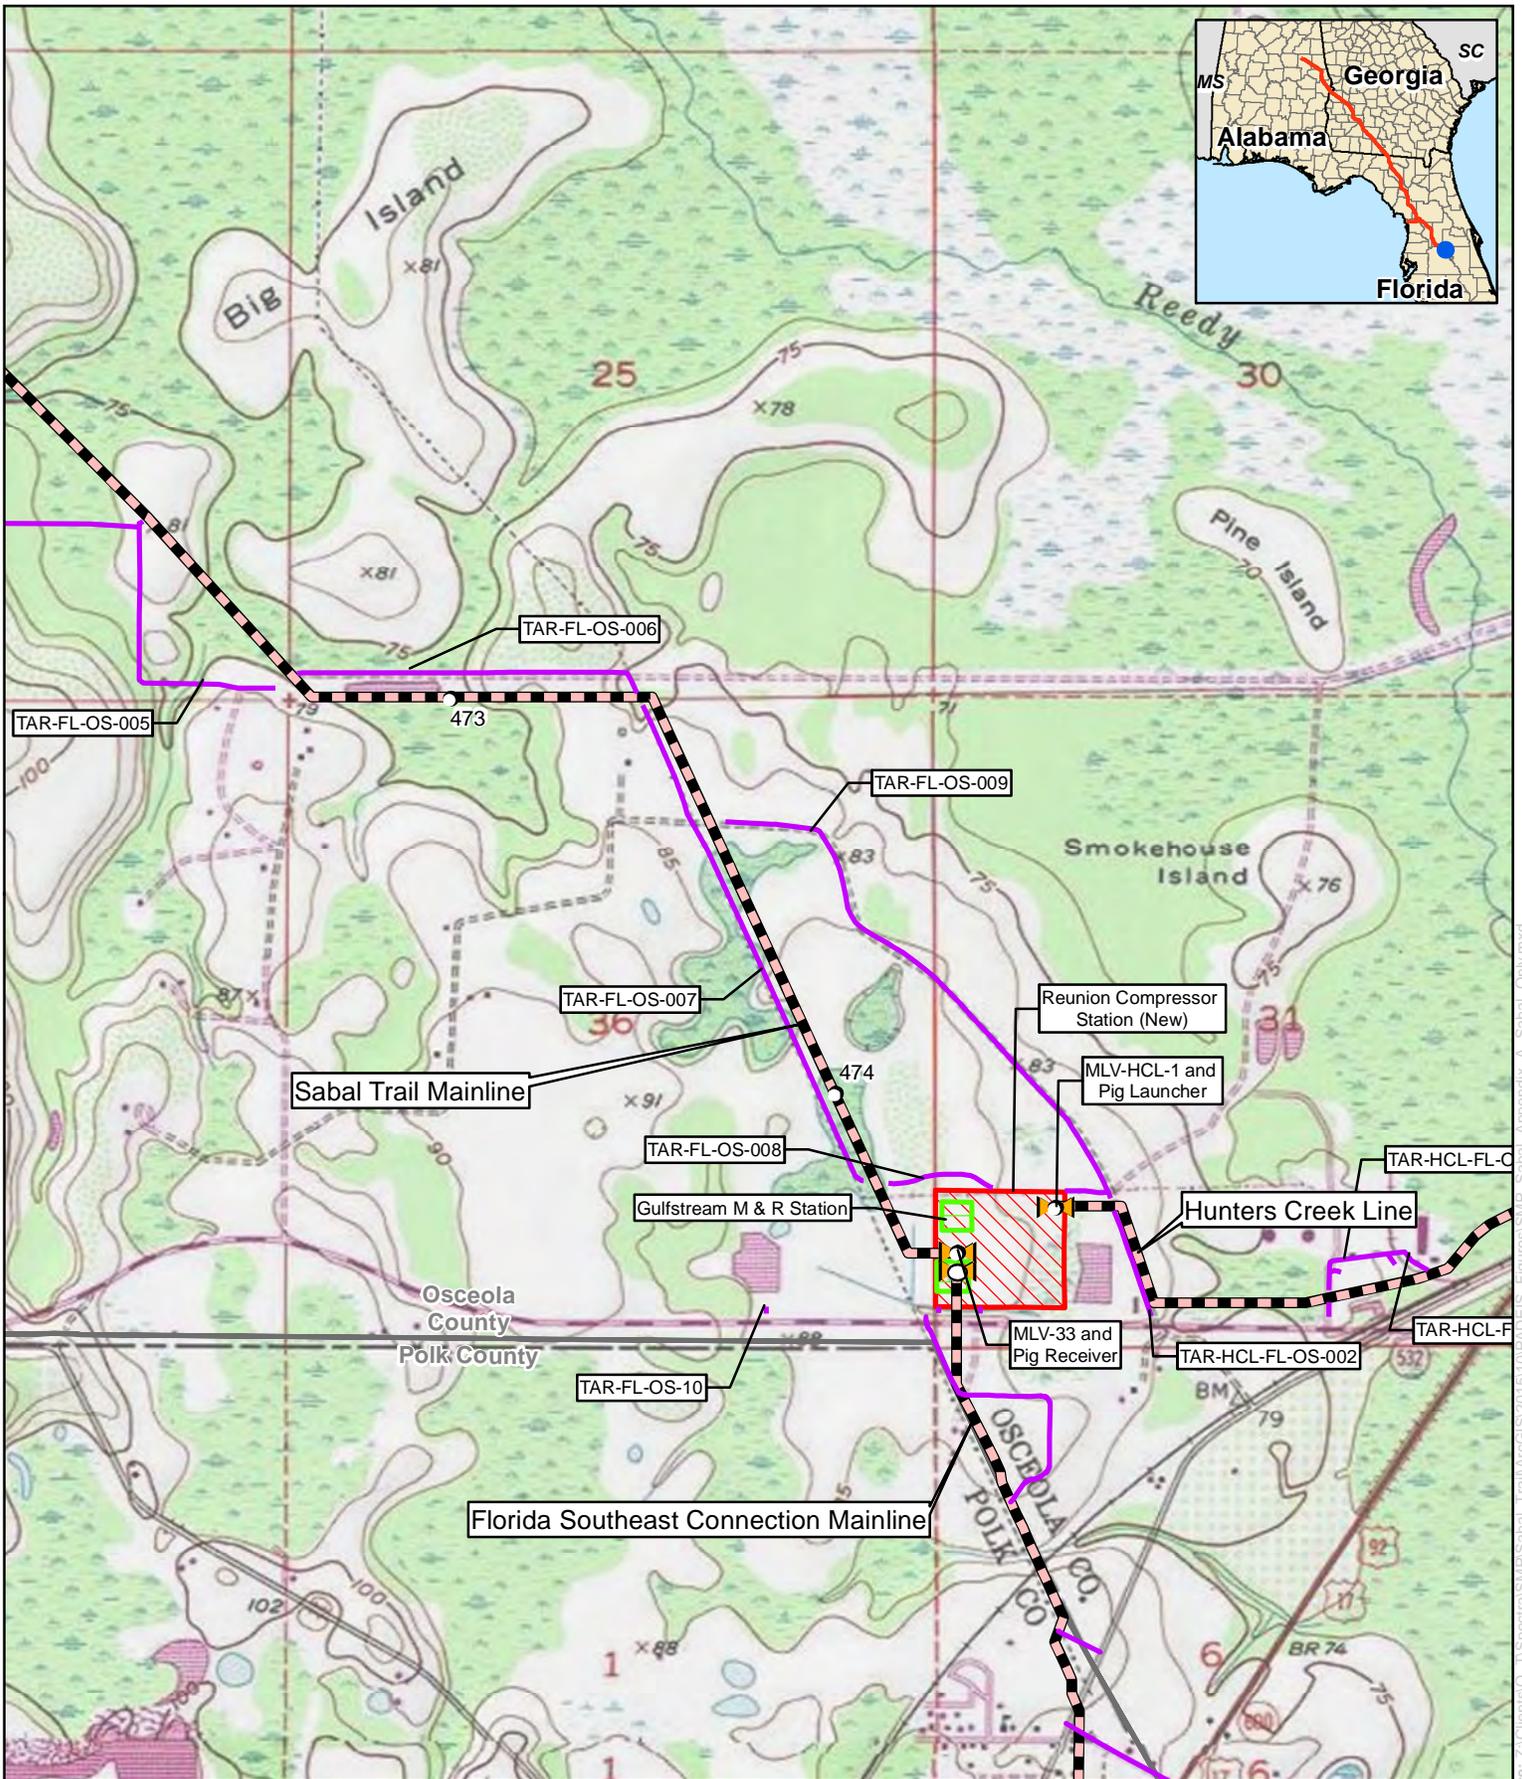


**Appendix B**  
**Sabal Trail Project**  
**Sabal Trail Main Line**  
**Osceola County, Florida**

- |   |  |
|---|--|
| Proposed Pipeline                                 | Proposed Meter and Regulating Station              |
| Proposed Main Line Valve or Pig Launcher/Receiver | Proposed New/Modified Compressor Station           |
| Proposed Access Road                              | Proposed Contractor Yard/Storage Yard/Staging Area |

For Environmental Review Purposes Only


Date: 1/17/2015 Source: Z:\Clients\0\_1\Spectra\SWP\Sabal\_Trail\ArcGIS\20151017\Figures\SWP\_Sabal\_Appendix\_A\_Sabal\_Only.mxd

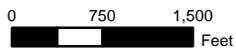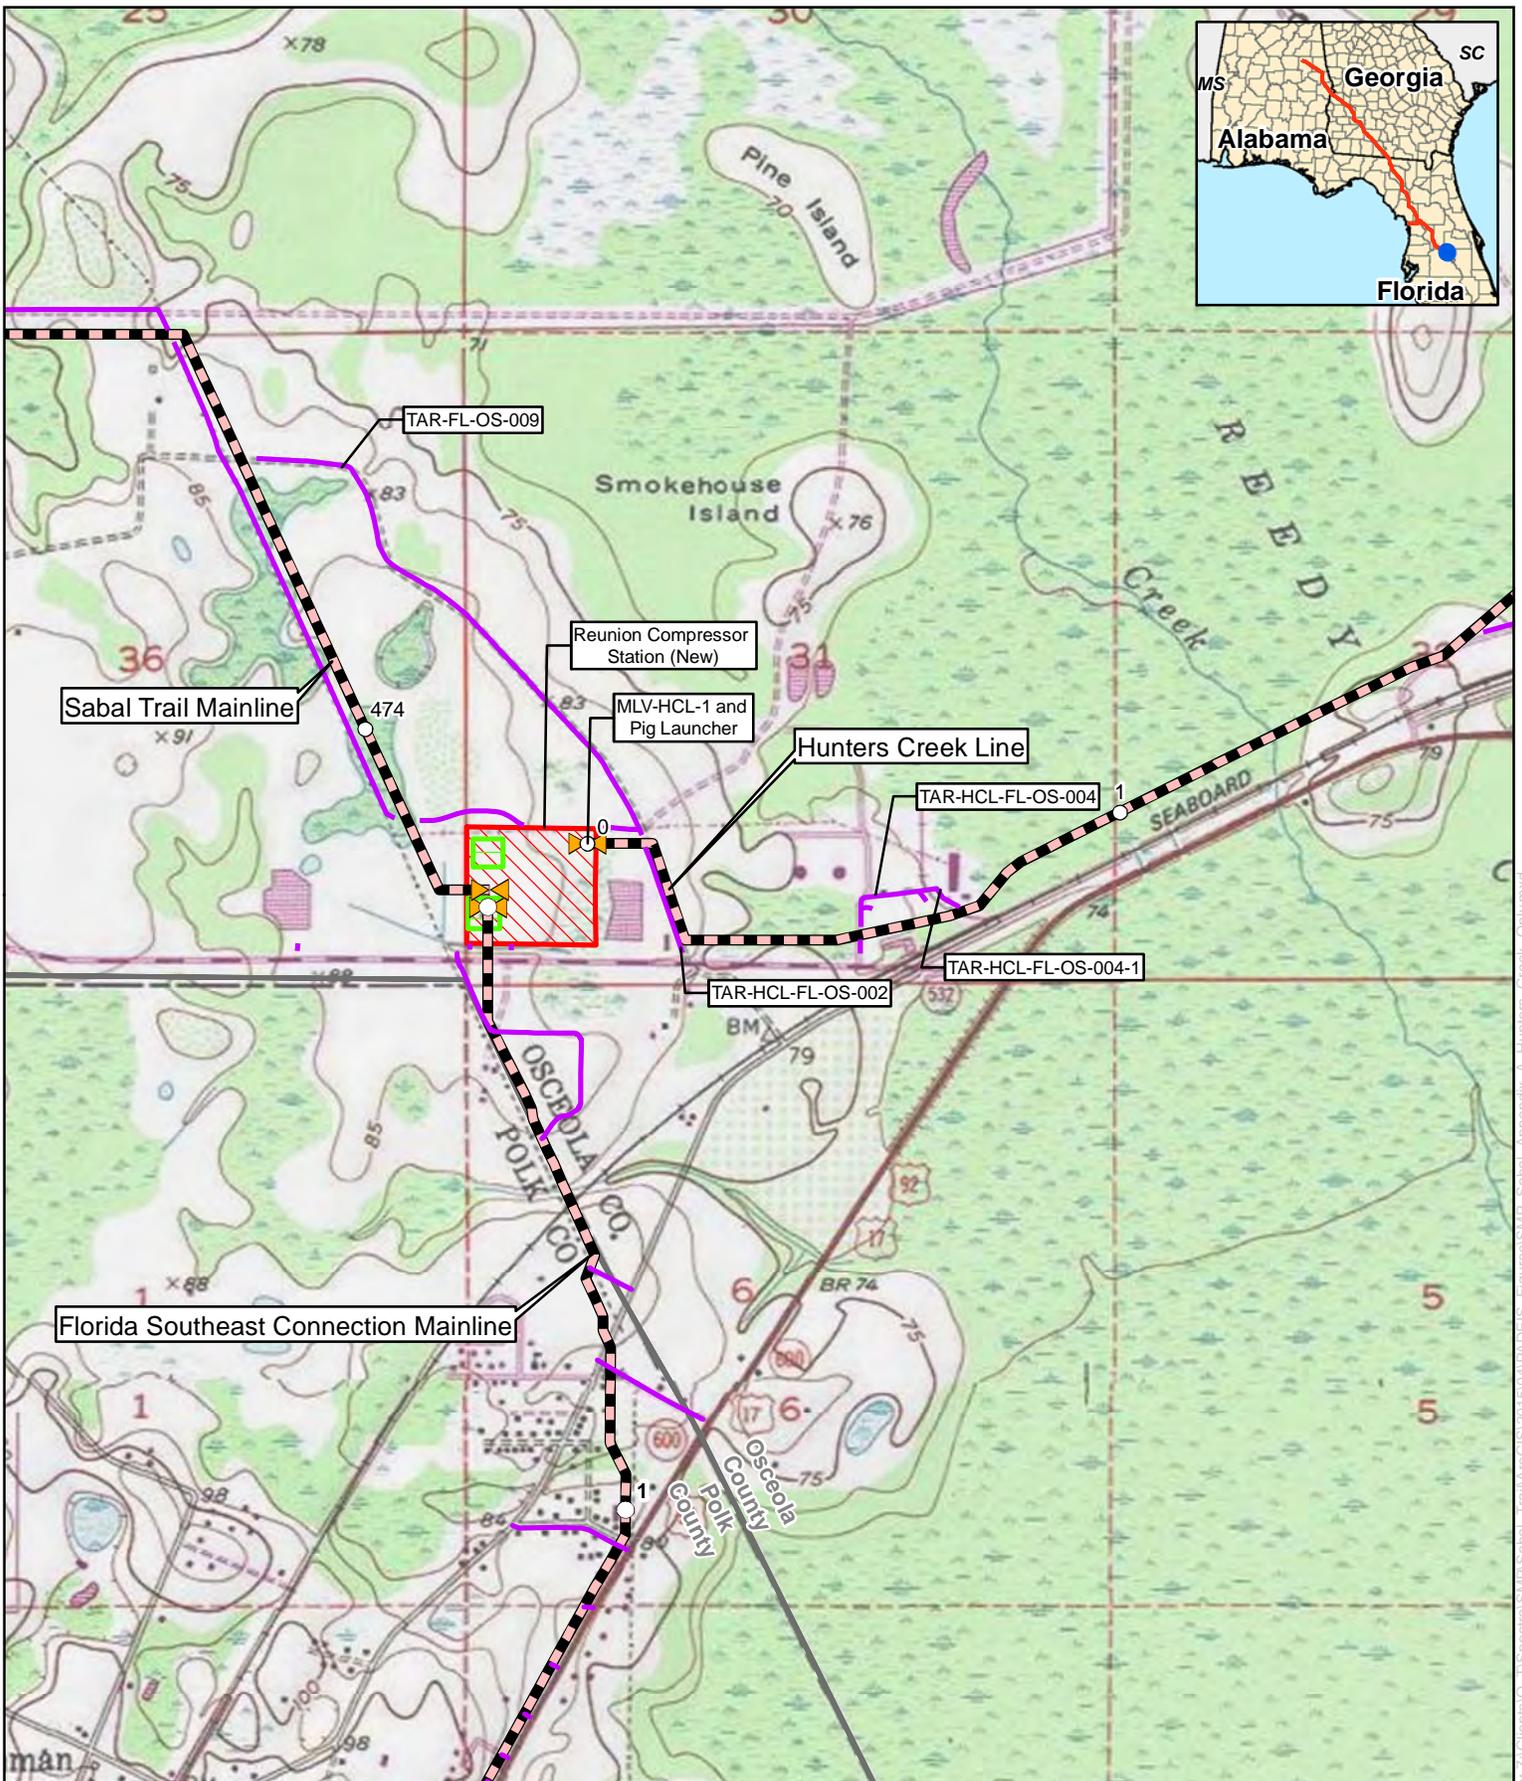

## Appendix B Sabal Trail Project Hunters Creek Line Osceola County, Florida

- |   |  |
|---|--|
|  Proposed Pipeline                                 |  Proposed Meter and Regulating Station              |
|  Proposed Main Line Valve or Pig Launcher/Receiver |  Proposed Contractor Yard/Storage Yard/Staging Area |
|  Proposed New/Modified Compressor Station          |  Proposed Access Road                               |

For Environmental Review Purposes Only

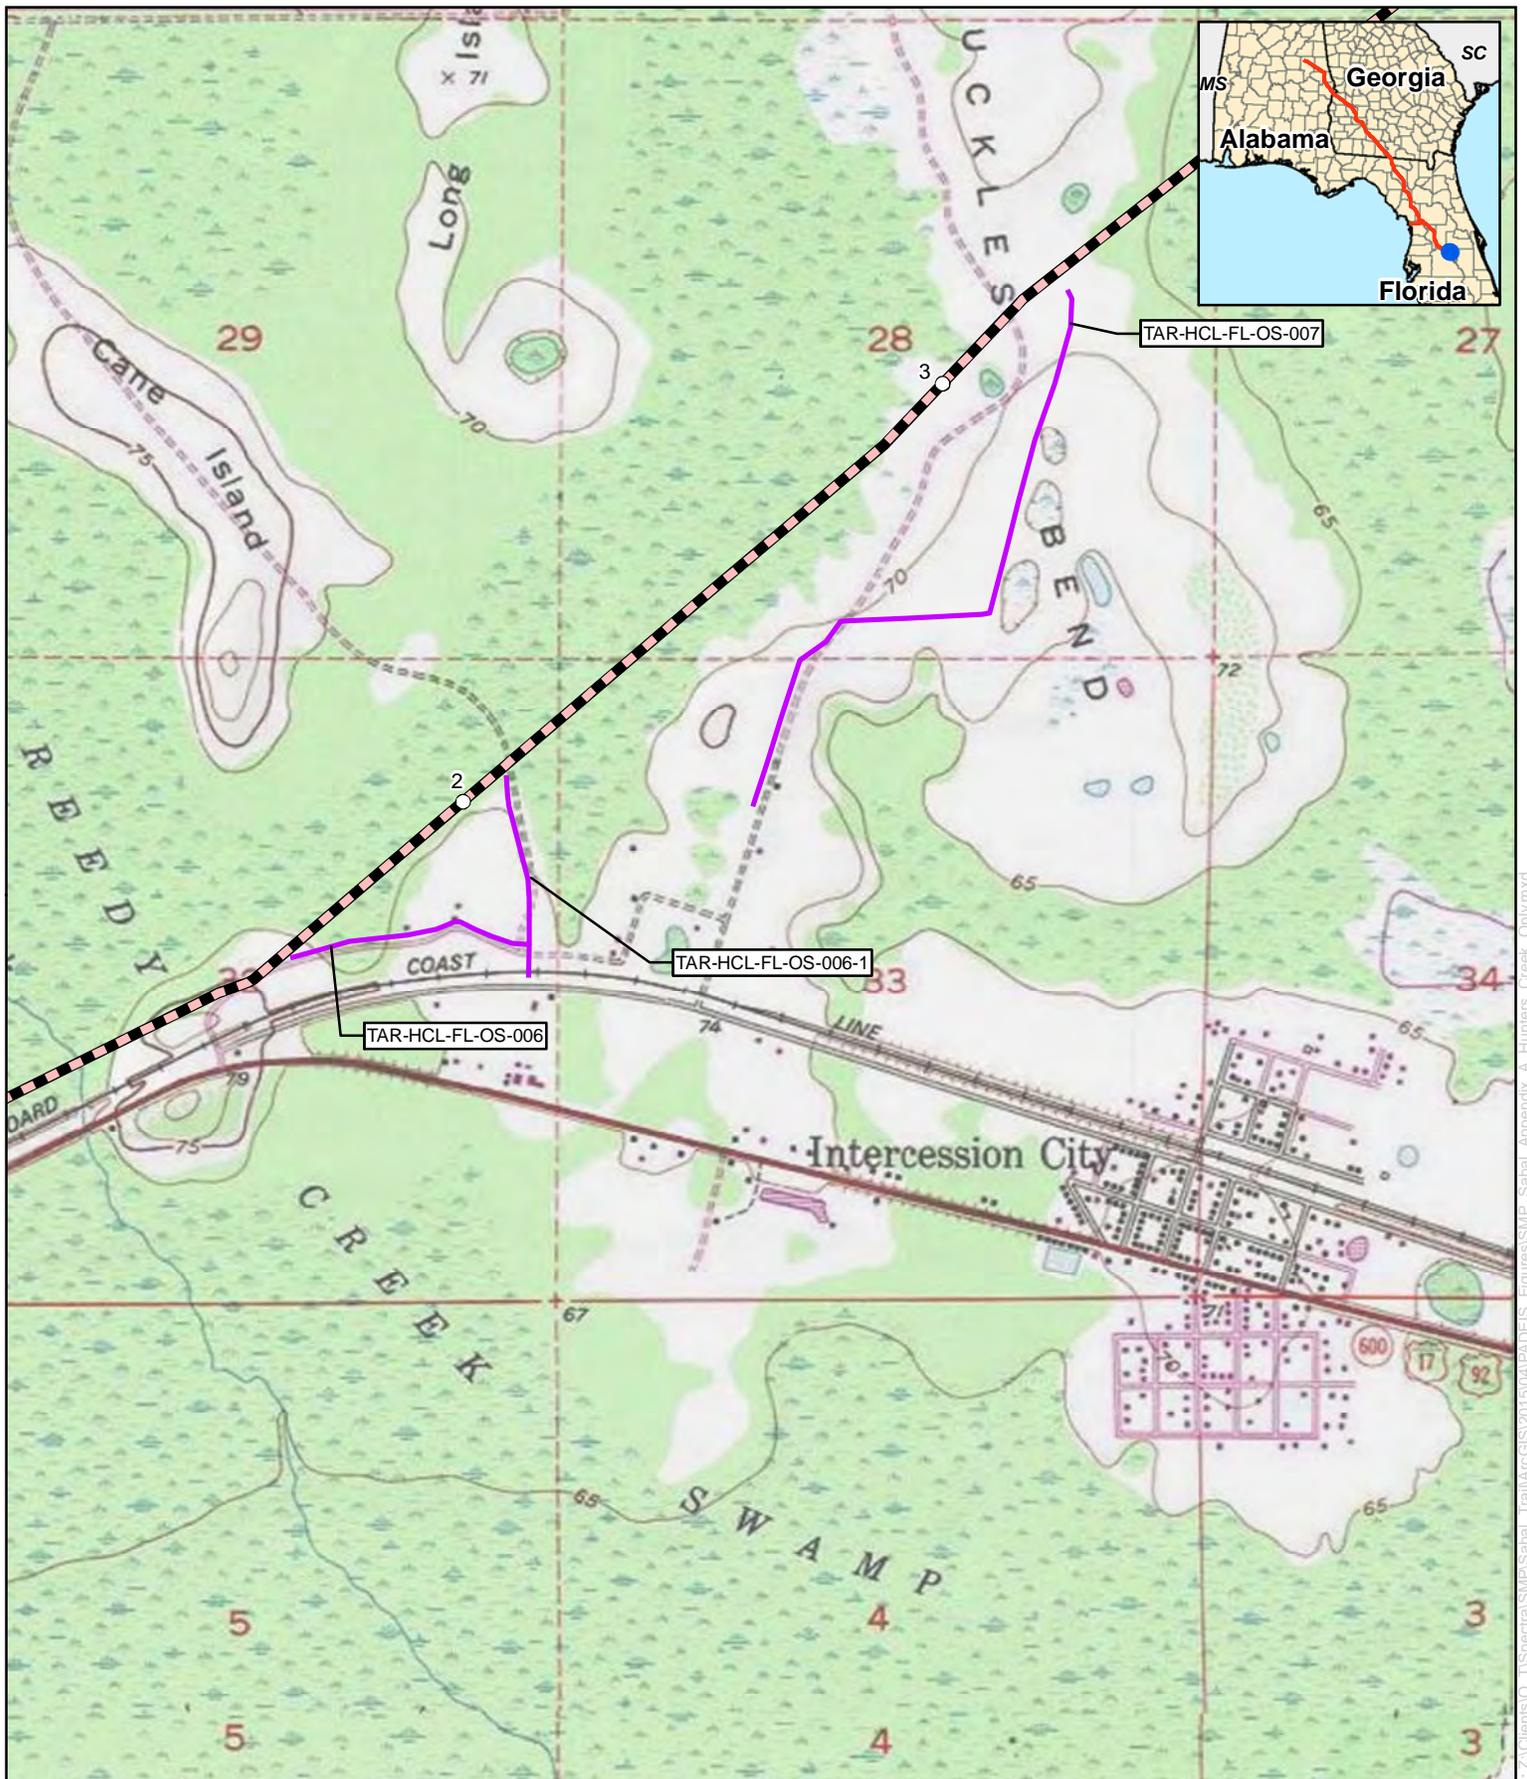


**Appendix B**  
**Sabal Trail Project**  
**Hunters Creek Line**  
**Osceola County, Florida**

- |   |  |
|---|--|
| Proposed Pipeline                                 | Proposed Meter and Regulating Station              |
| Proposed Main Line Valve or Pig Launcher/Receiver | Proposed Contractor Yard/Storage Yard/Staging Area |
| Proposed New/Modified Compressor Station          | Proposed Access Road                               |

For Environmental Review Purposes Only



Date: 04/16/2015 Source: z:\Clients\02\_TheSpectra\Ship\Sabal\_Trail\ArcGIS\201504\PADEIS\_Figures\Ship\_Sabal\_Appendix\_A\_Hunters\_Creek\_Chilimxd

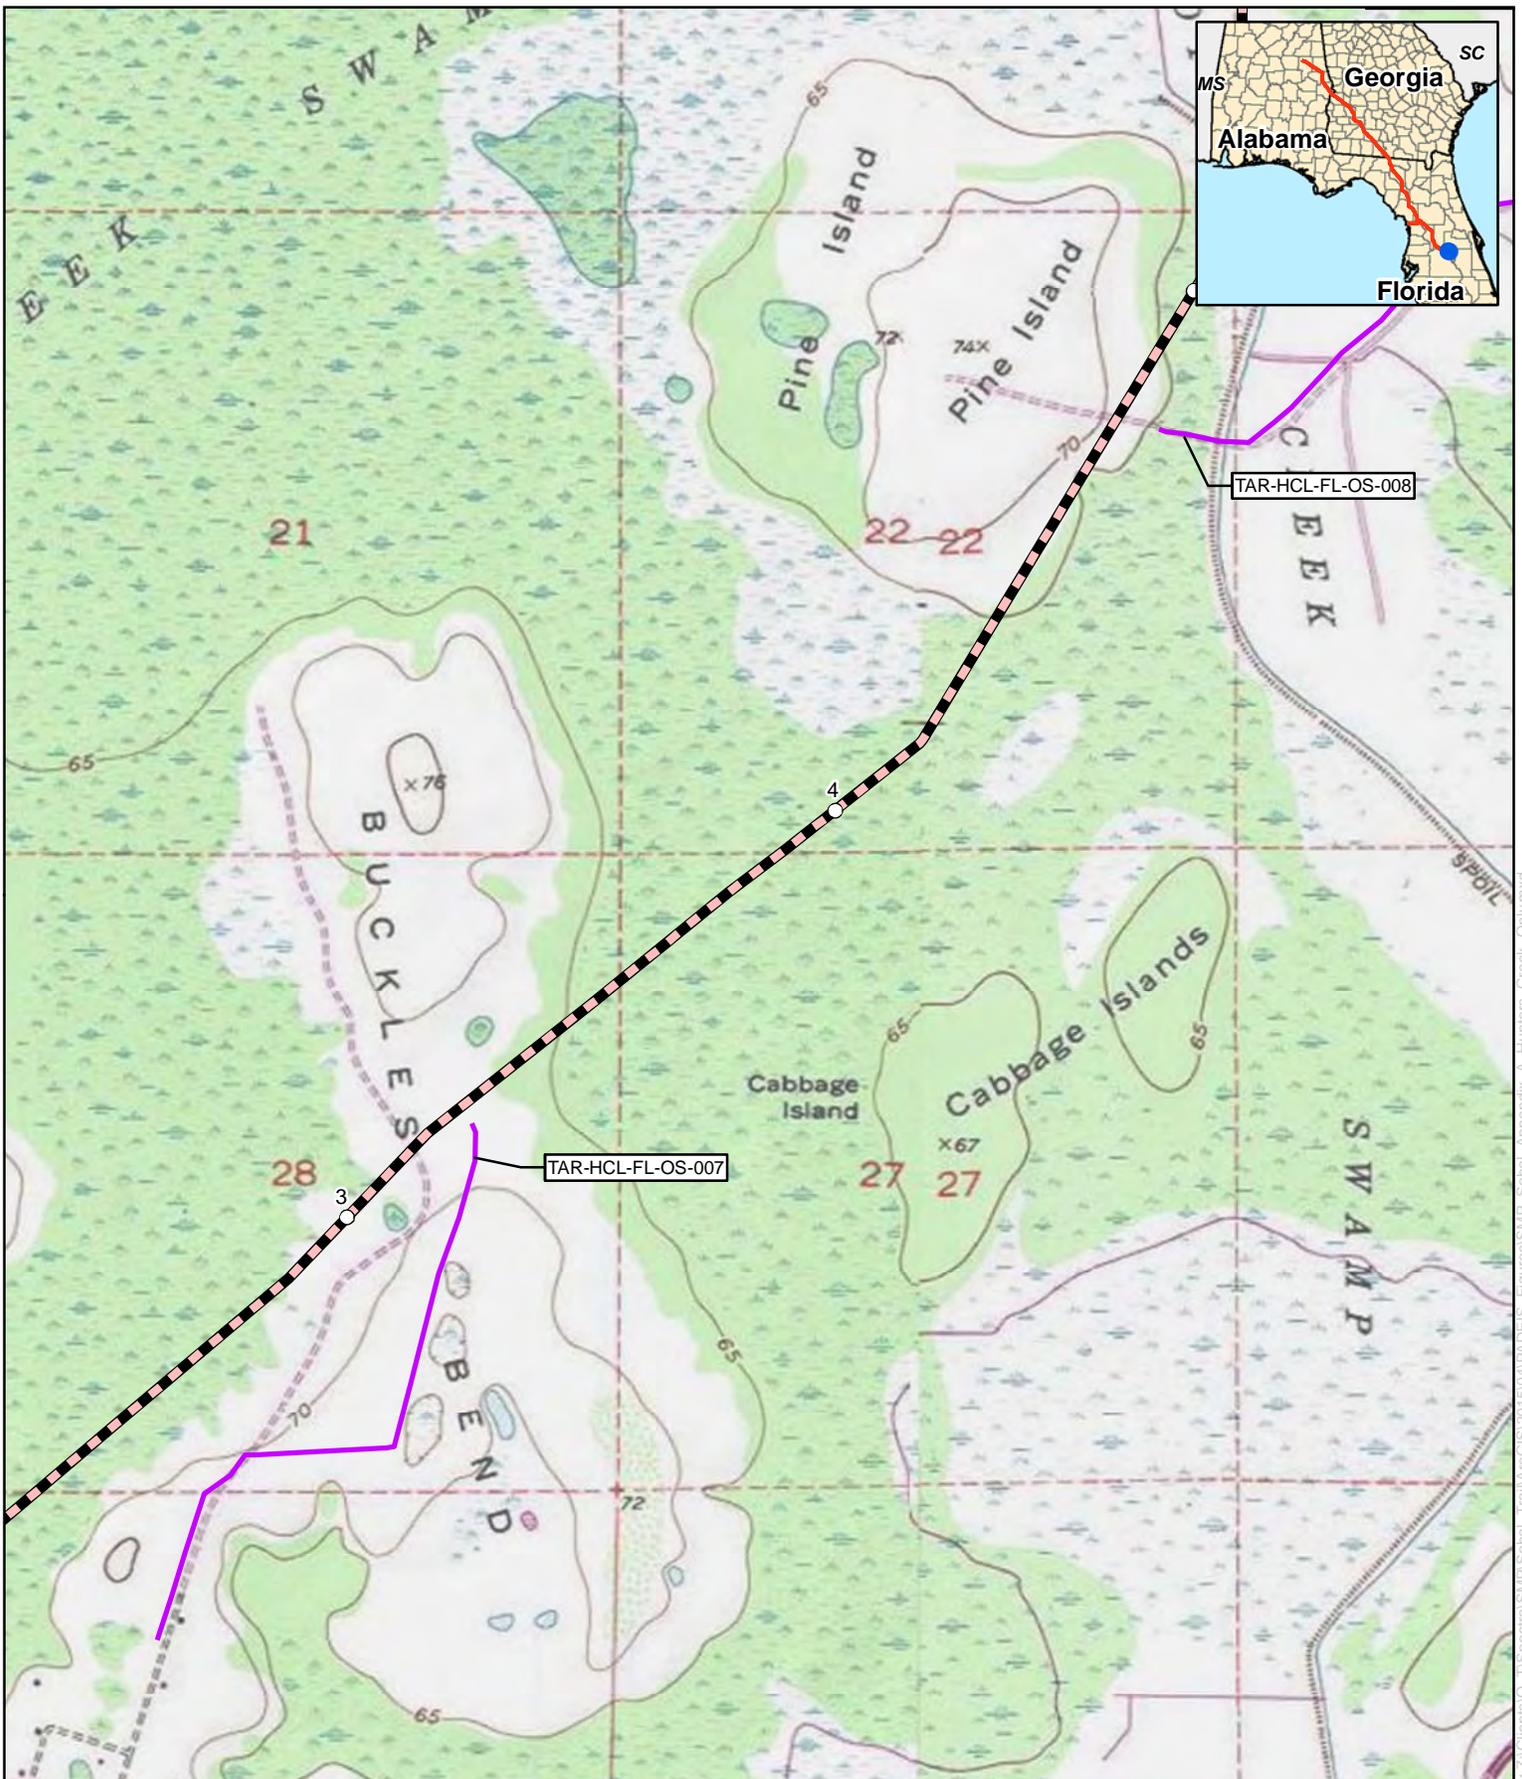

**Appendix B**  
**Sabal Trail Project**  
**Hunters Creek Line**  
**Osceola County, Florida**

- Proposed Pipeline
- Proposed Meter and Regulating Station
- Proposed Main Line Valve or Pig Launcher/Receiver
- Proposed Contractor Yard/Storage Yard/Staging Area
- Proposed New/Modified Compressor Station
- Proposed Access Road



For Environmental Review Purposes Only

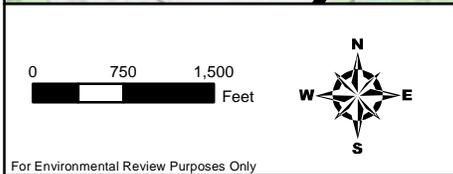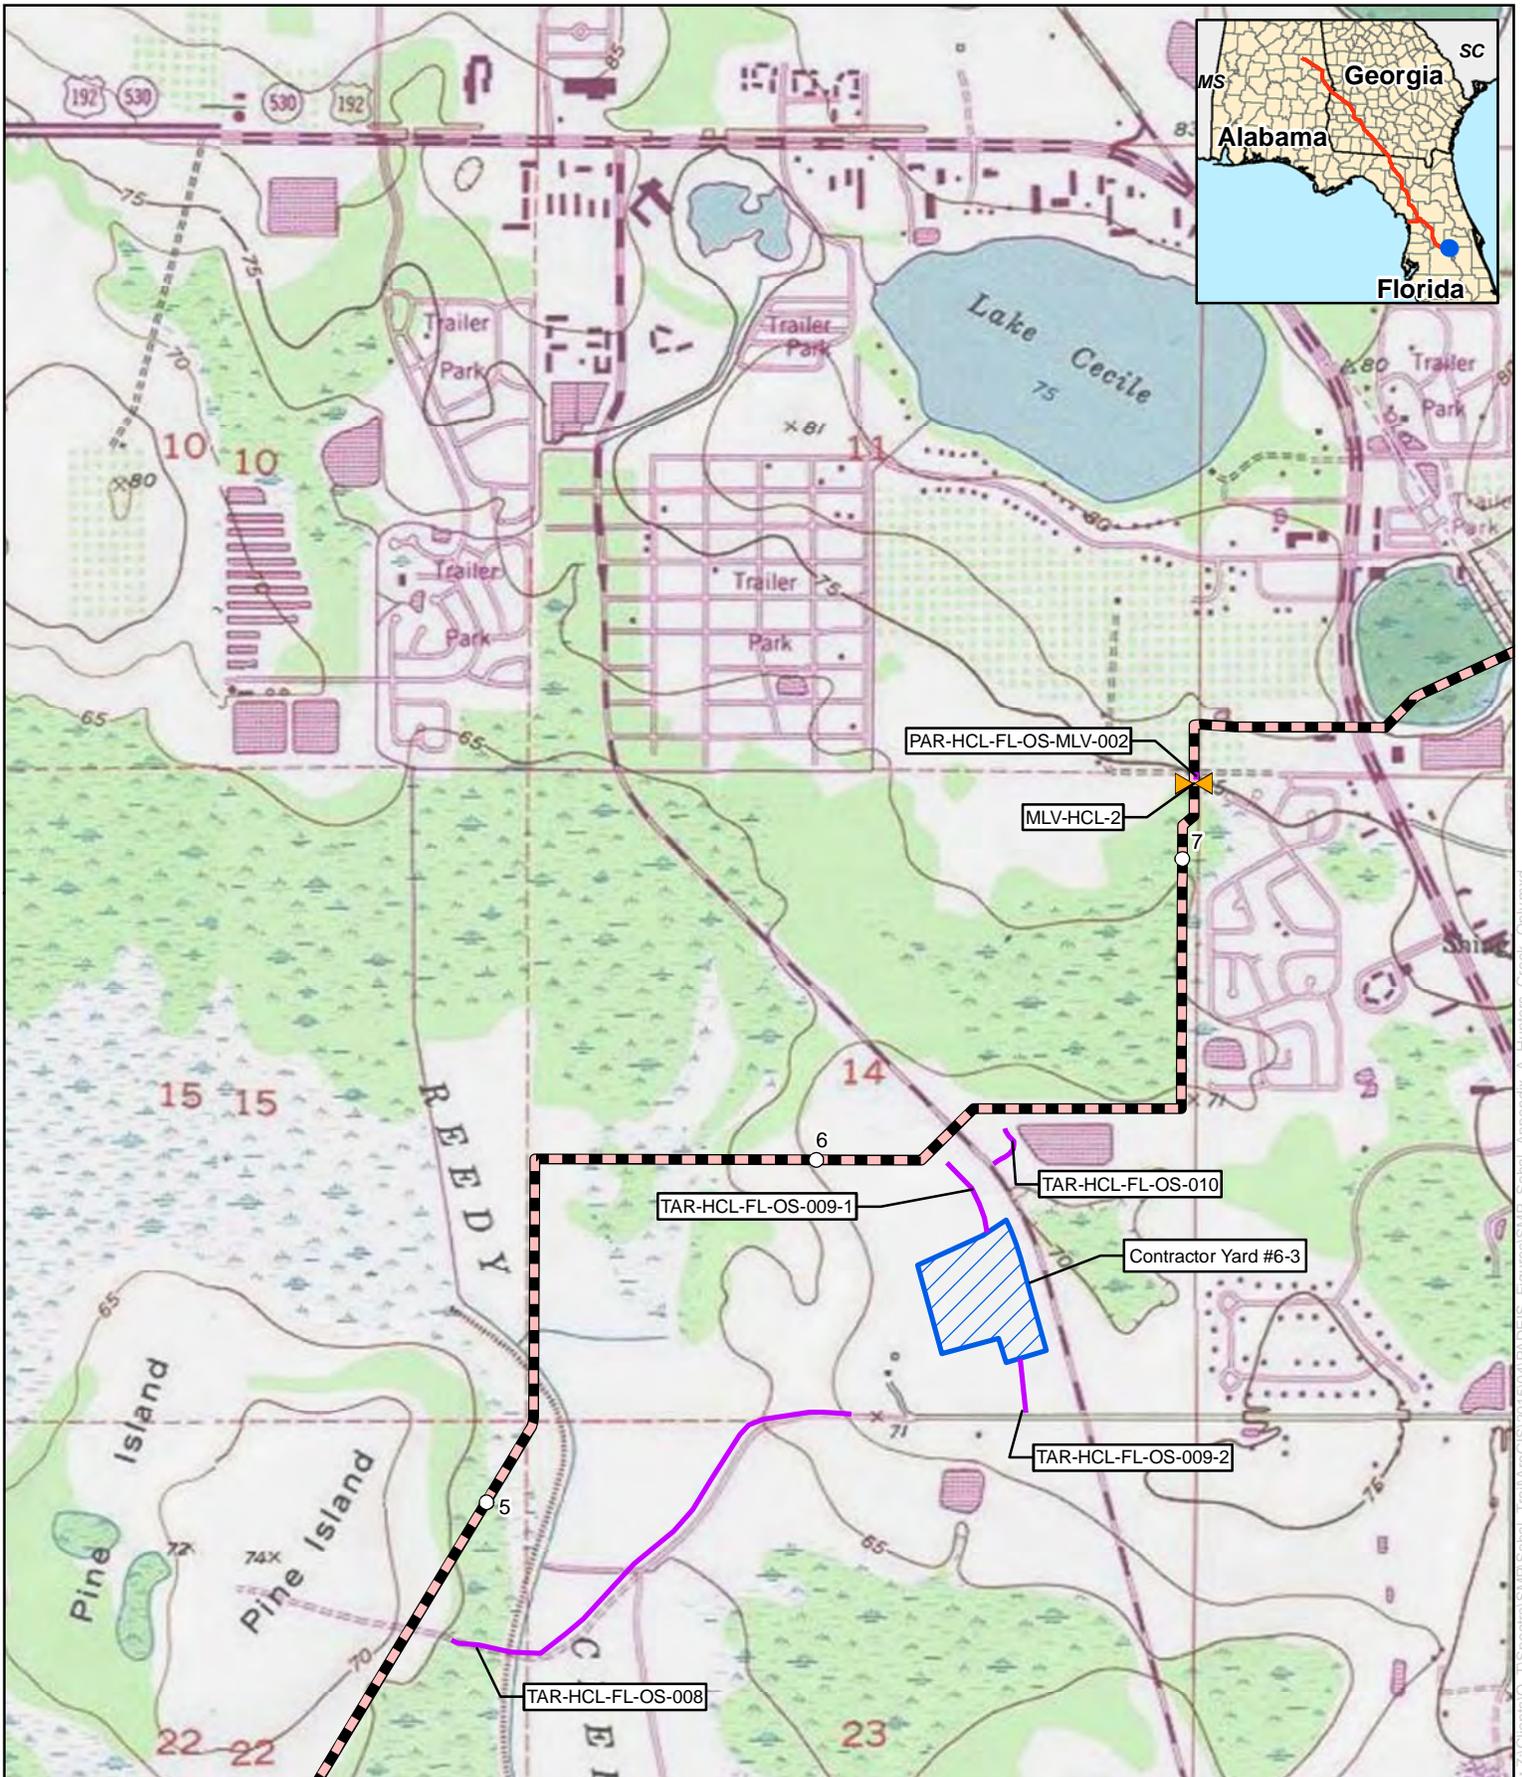

## Appendix B Sabal Trail Project Hunters Creek Line Osceola County, Florida

- |   |   |   |  |
|---|---|---|--|
|  | Proposed Pipeline                                 |  | Proposed Meter and Regulating Station              |
|  | Proposed Main Line Valve or Pig Launcher/Receiver |  | Proposed Contractor Yard/Storage Yard/Staging Area |
|  | Proposed New/Modified Compressor Station          |  | Proposed Access Road                               |

For Environmental Review Purposes Only

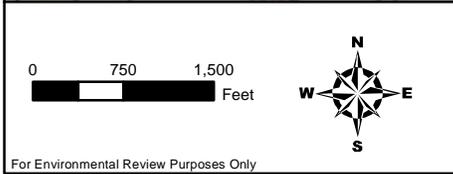
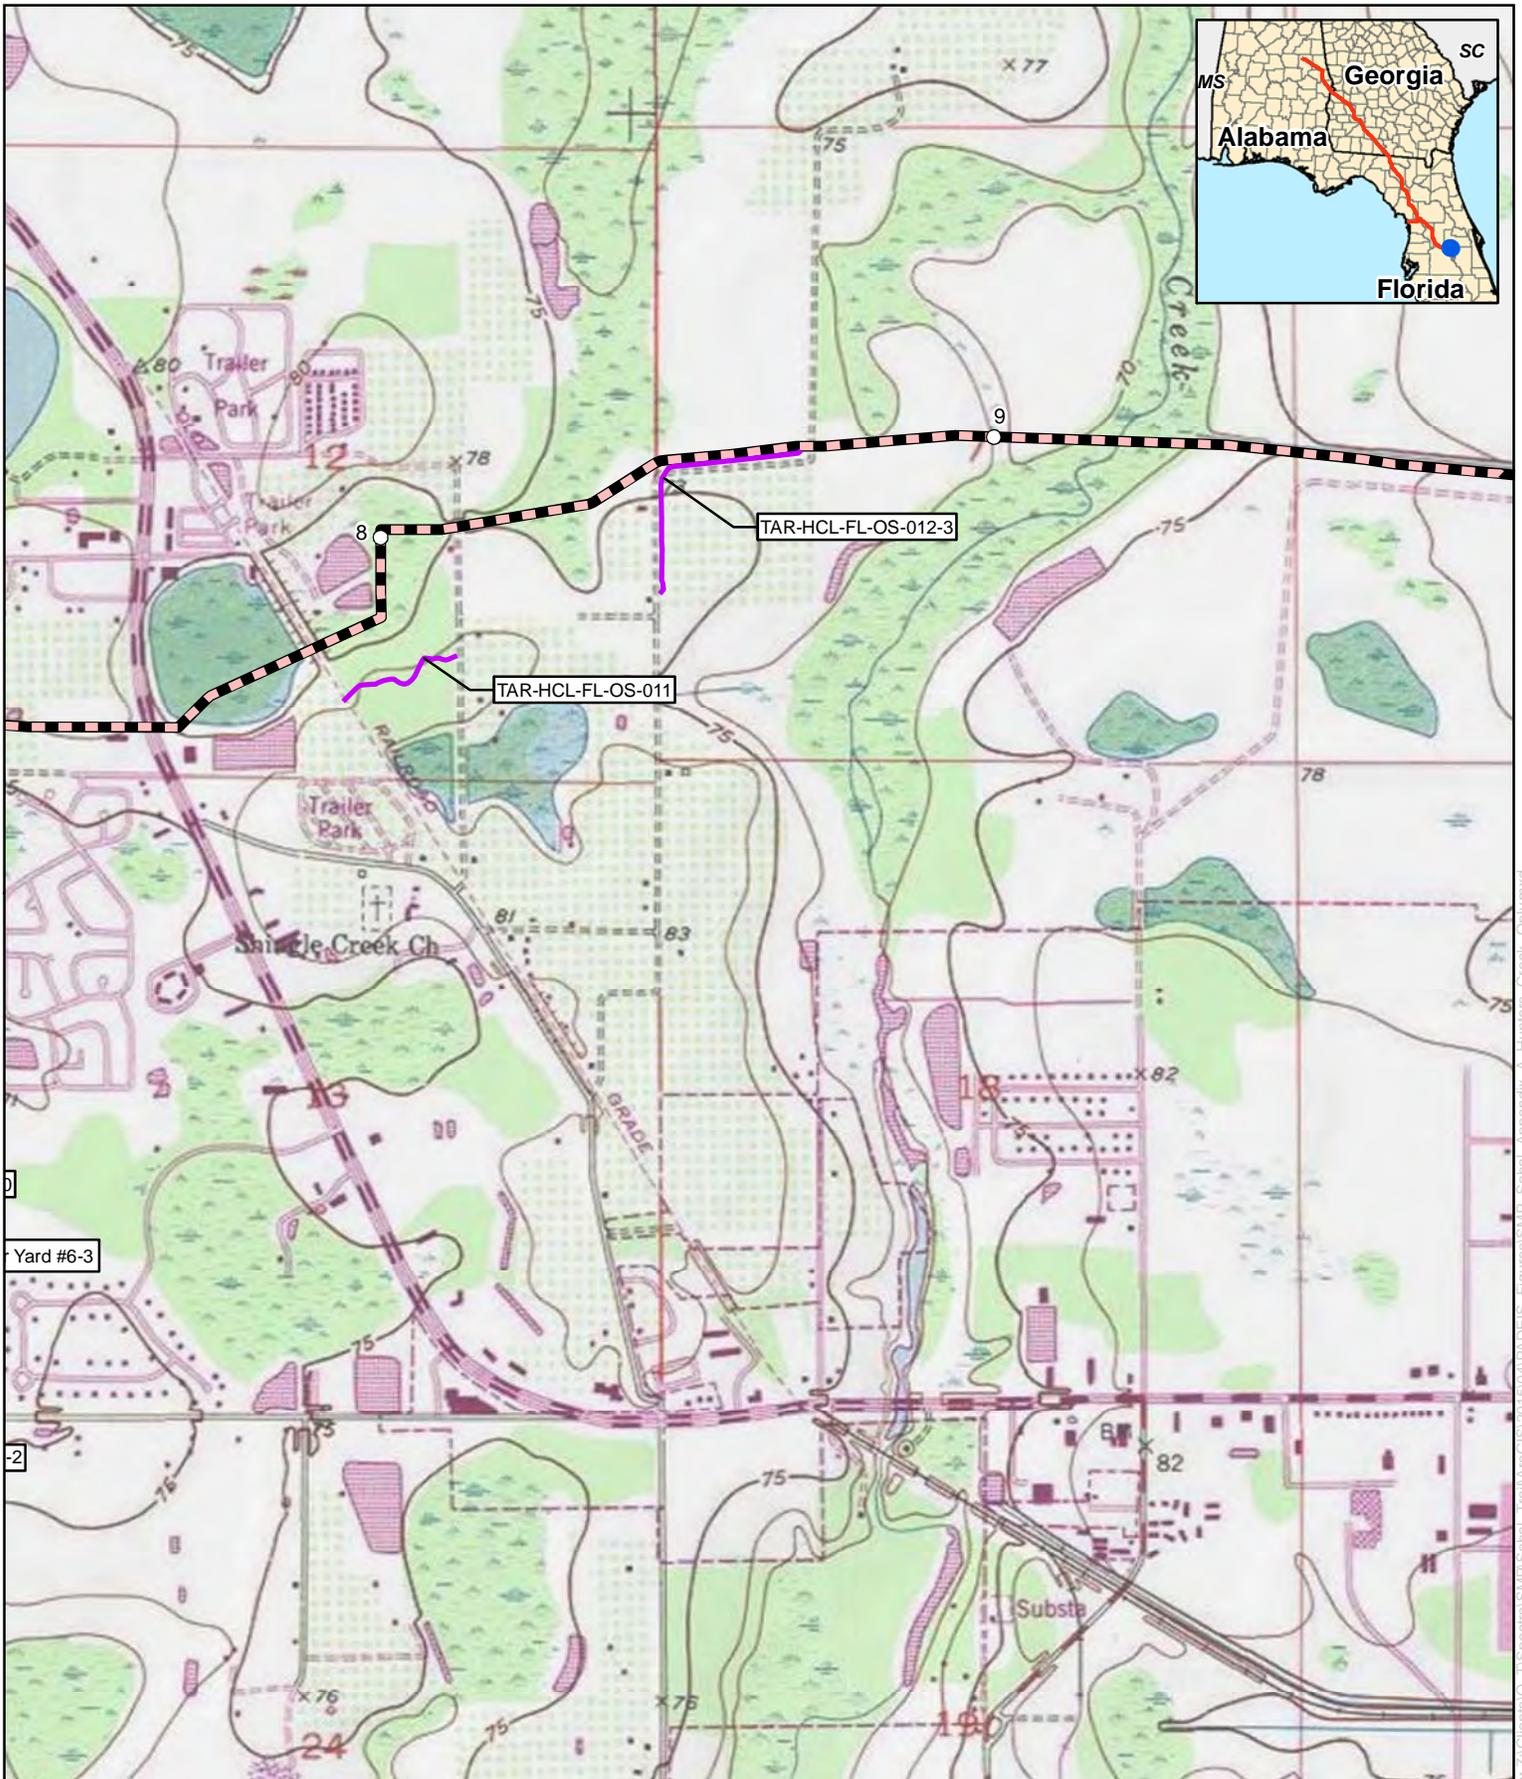


**Appendix B**  
**Sabal Trail Project**  
**Hunters Creek Line**  
**Osceola County, Florida**

- Proposed Pipeline
- Proposed Main Line Valve or Pig Launcher/Receiver
- Proposed New/Modified Compressor Station
- Proposed Meter and Regulating Station
- Proposed Contractor Yard/Storage Yard/Staging Area
- Proposed Access Road

For Environmental Review Purposes Only

Date: 4/16/2015 Source: z:\Clients\Q\_\INSPECTRA\SHIP\Sabail\_Trail\GIS\201504\PADE\IS\_Figures\SHIP\_Sabail\_Appendix\_A\_Hunters\_Creek\_Only.mxd

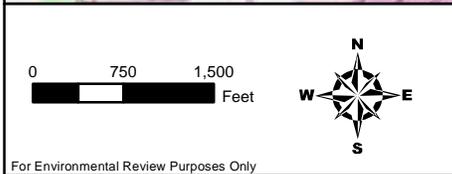
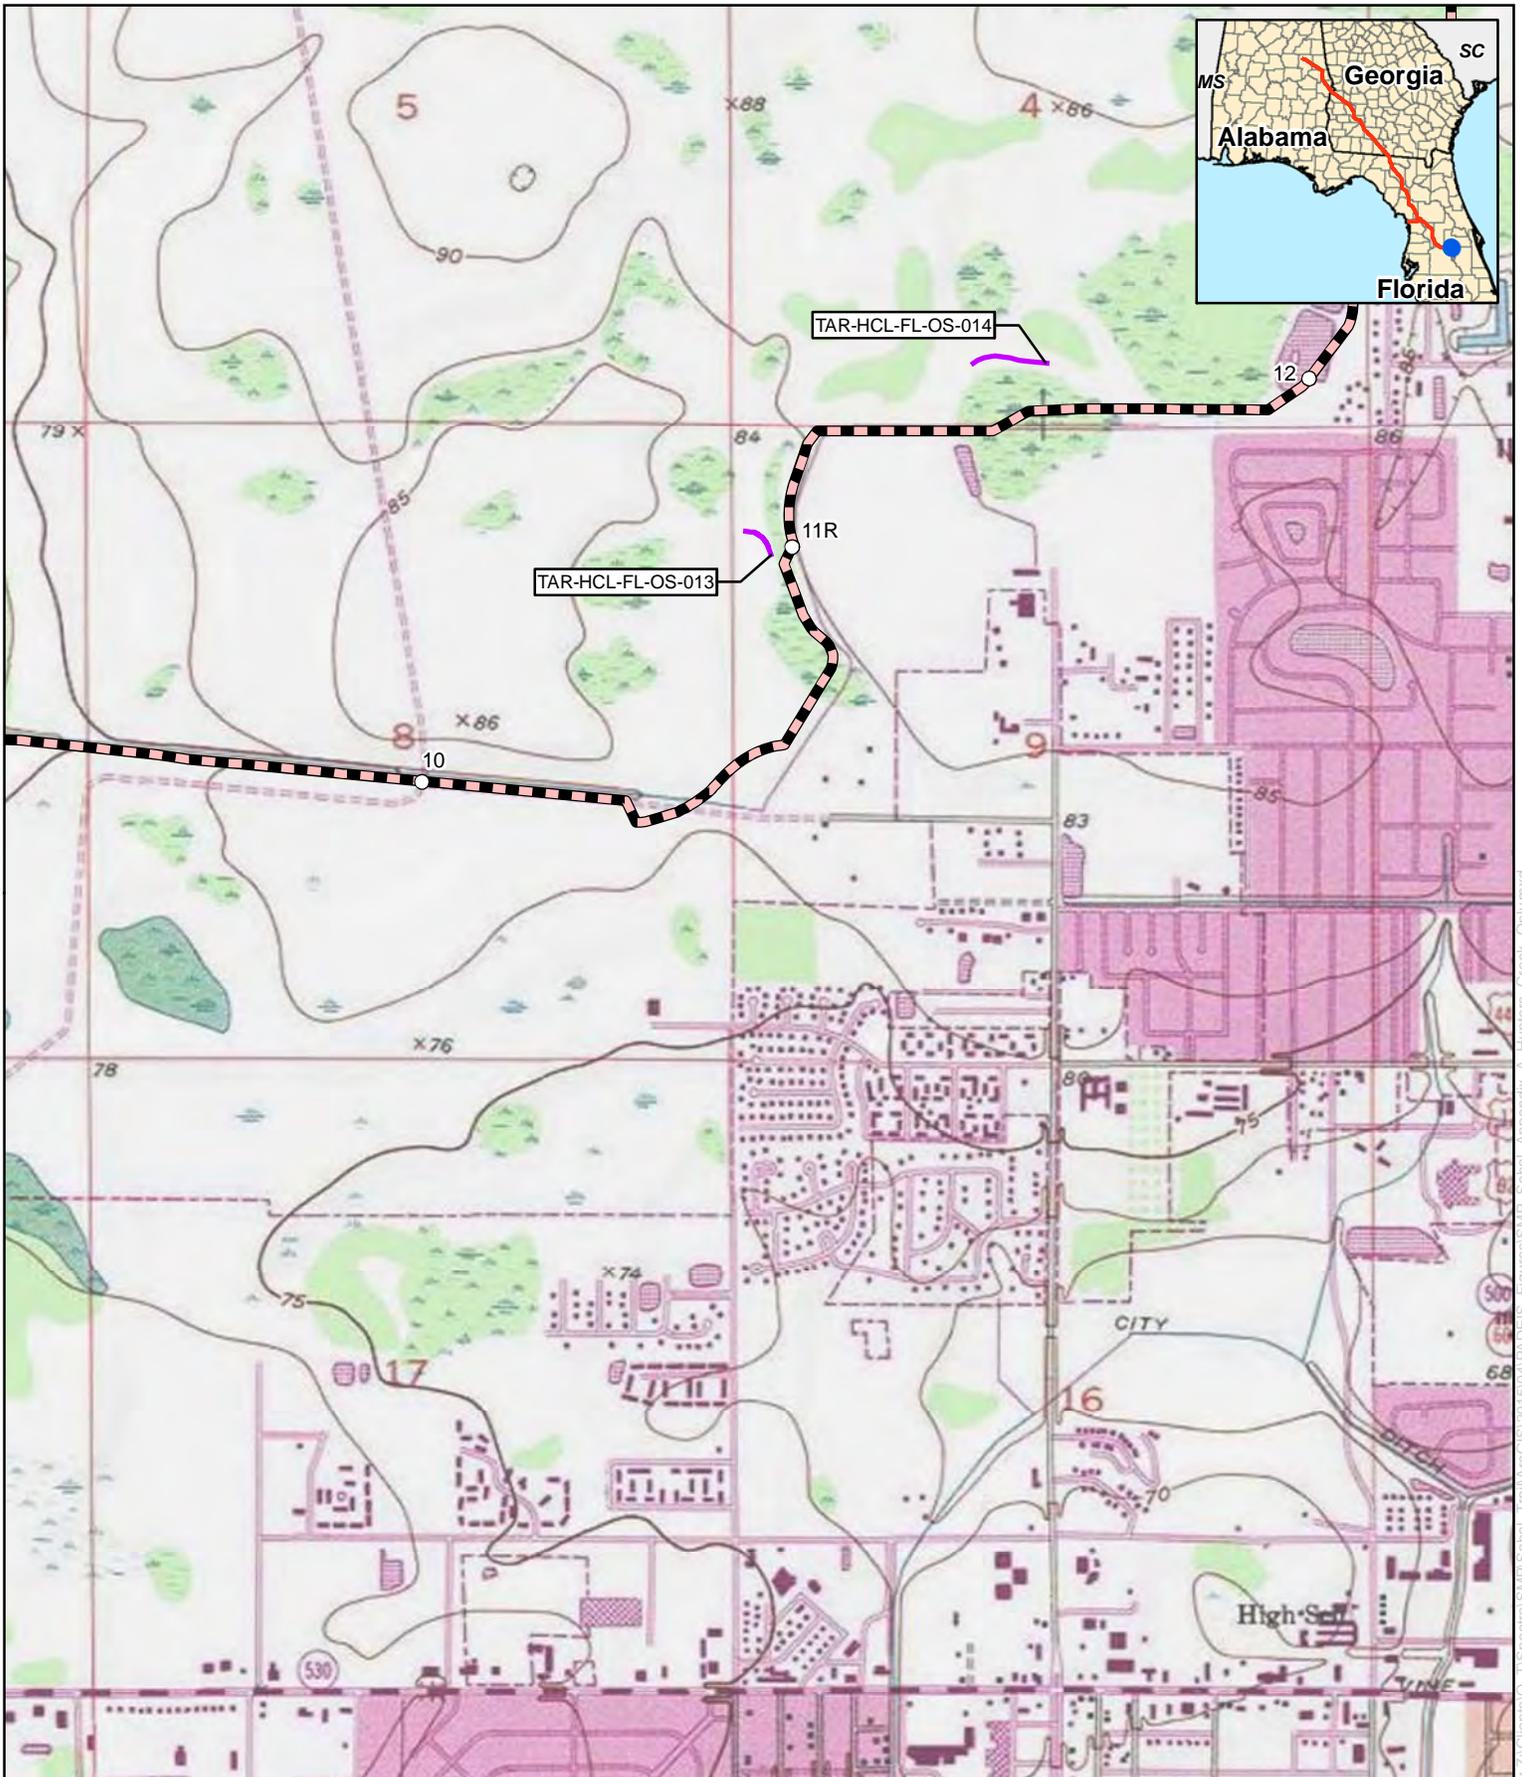


**Appendix B**  
**Sabal Trail Project**  
**Hunters Creek Line**  
**Osceola County, Florida**

- |   |  |
|---|--|
| Proposed Pipeline                                 | Proposed Meter and Regulating Station              |
| Proposed Main Line Valve or Pig Launcher/Receiver | Proposed Contractor Yard/Storage Yard/Staging Area |
| Proposed New/Modified Compressor Station          | Proposed Access Road                               |

For Environmental Review Purposes Only


Date: 04/16/2015 Source: z:\Clients\02\_TNS\pocetra\Slip\Sabail\_Trail\GIS\2015\04\PA\DEIS\_Figures\Slip\_Sabail\_Appendix\_C\_Hunters\_Creek\_Only.mxd

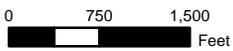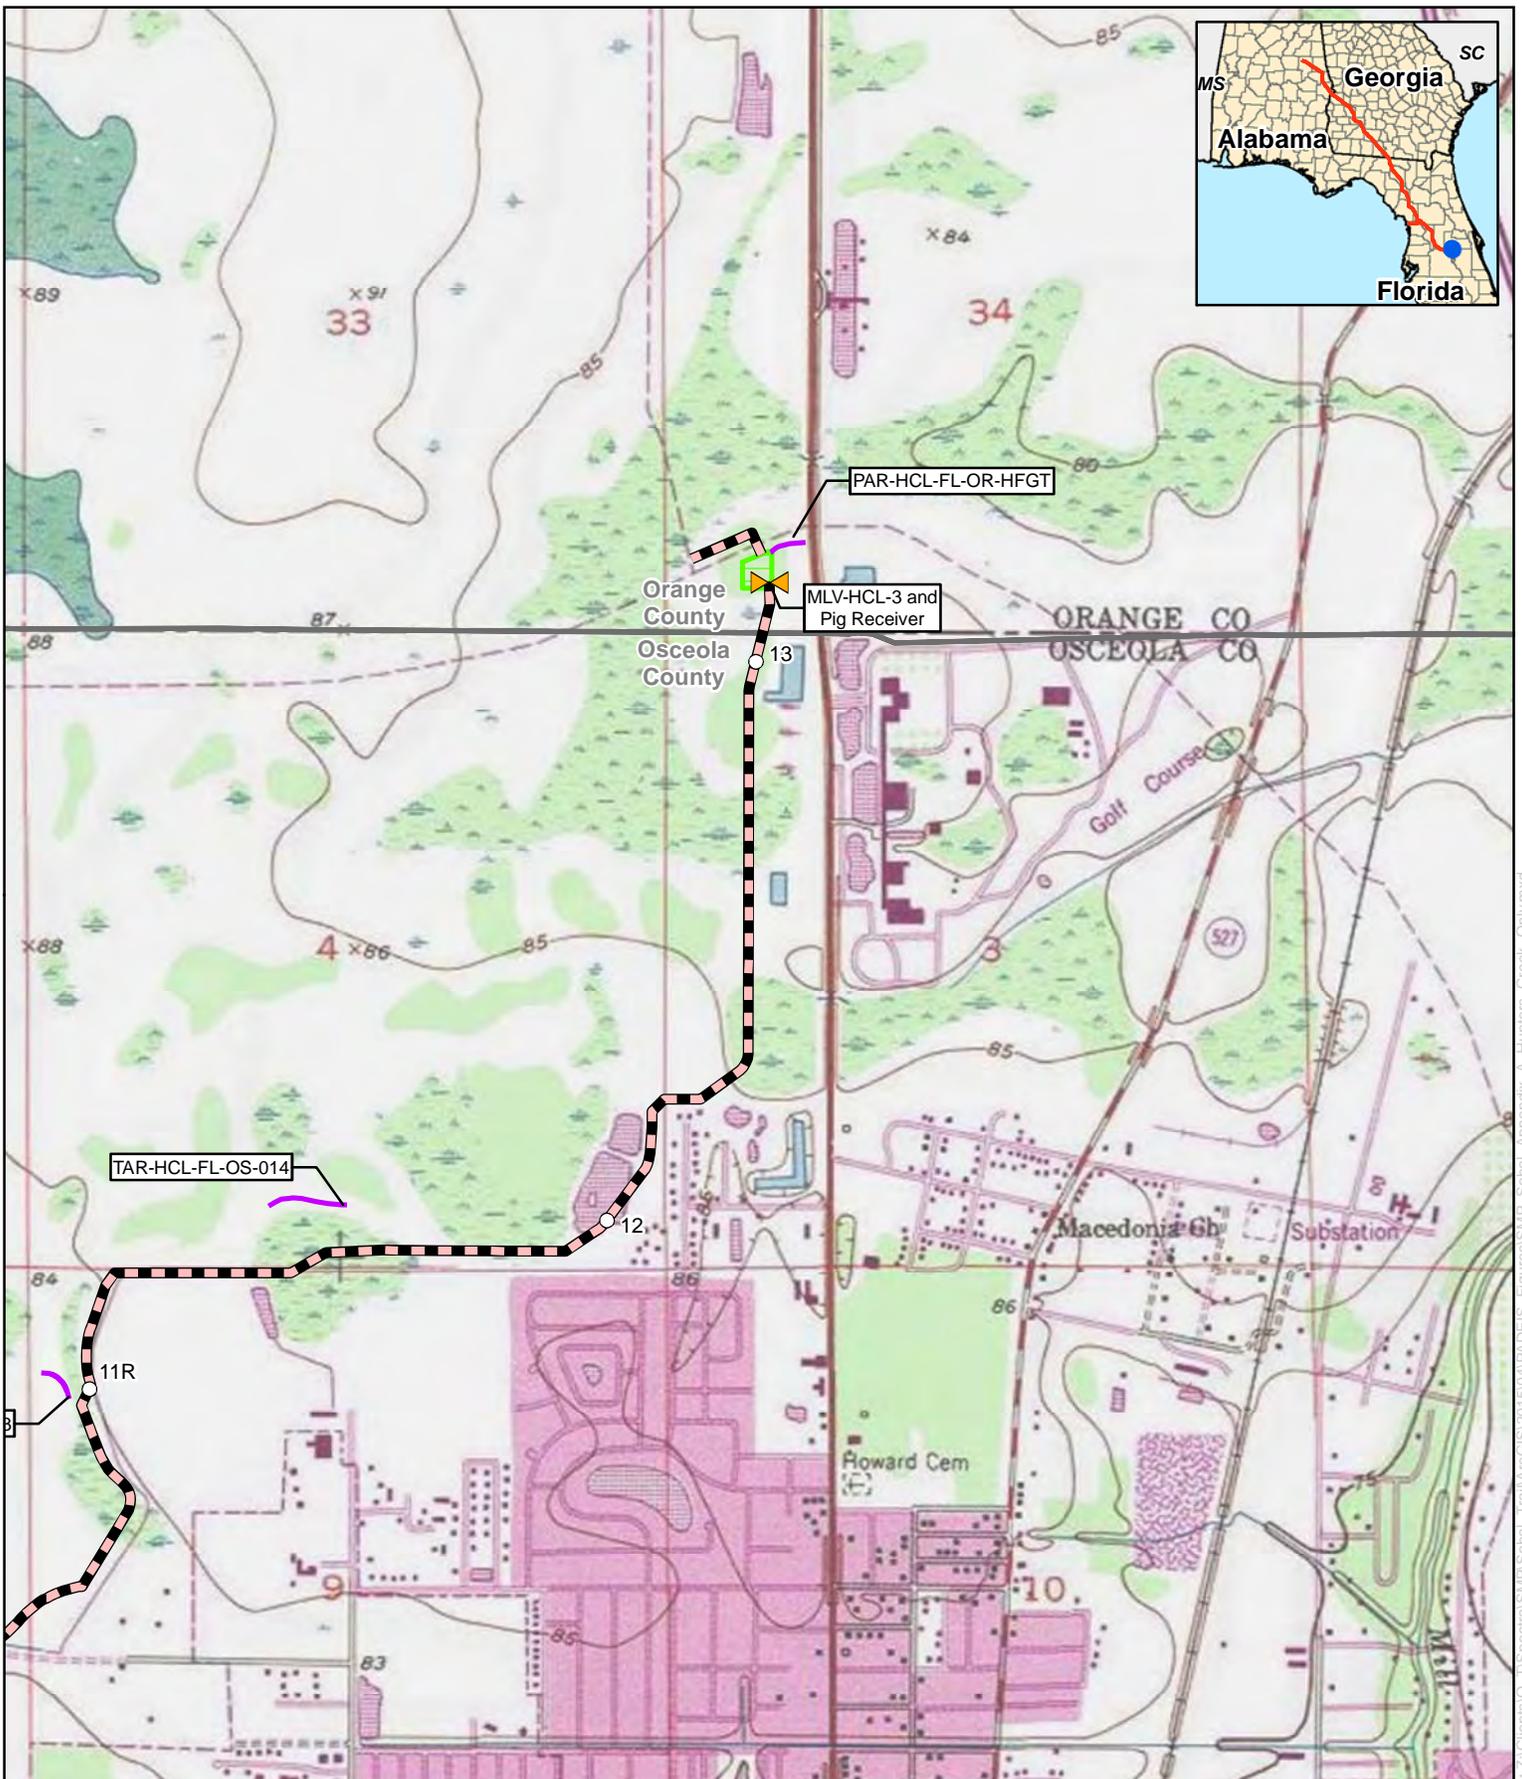

**Appendix B**  
**Sabal Trail Project**  
**Hunters Creek Line**  
**Osceola County, Florida**

- Proposed Pipeline
- Proposed Meter and Regulating Station
- Proposed Main Line Valve or Pig Launcher/Receiver
- Proposed Contractor Yard/Storage Yard/Staging Area
- Proposed New/Modified Compressor Station
- Proposed Access Road

For Environmental Review Purposes Only

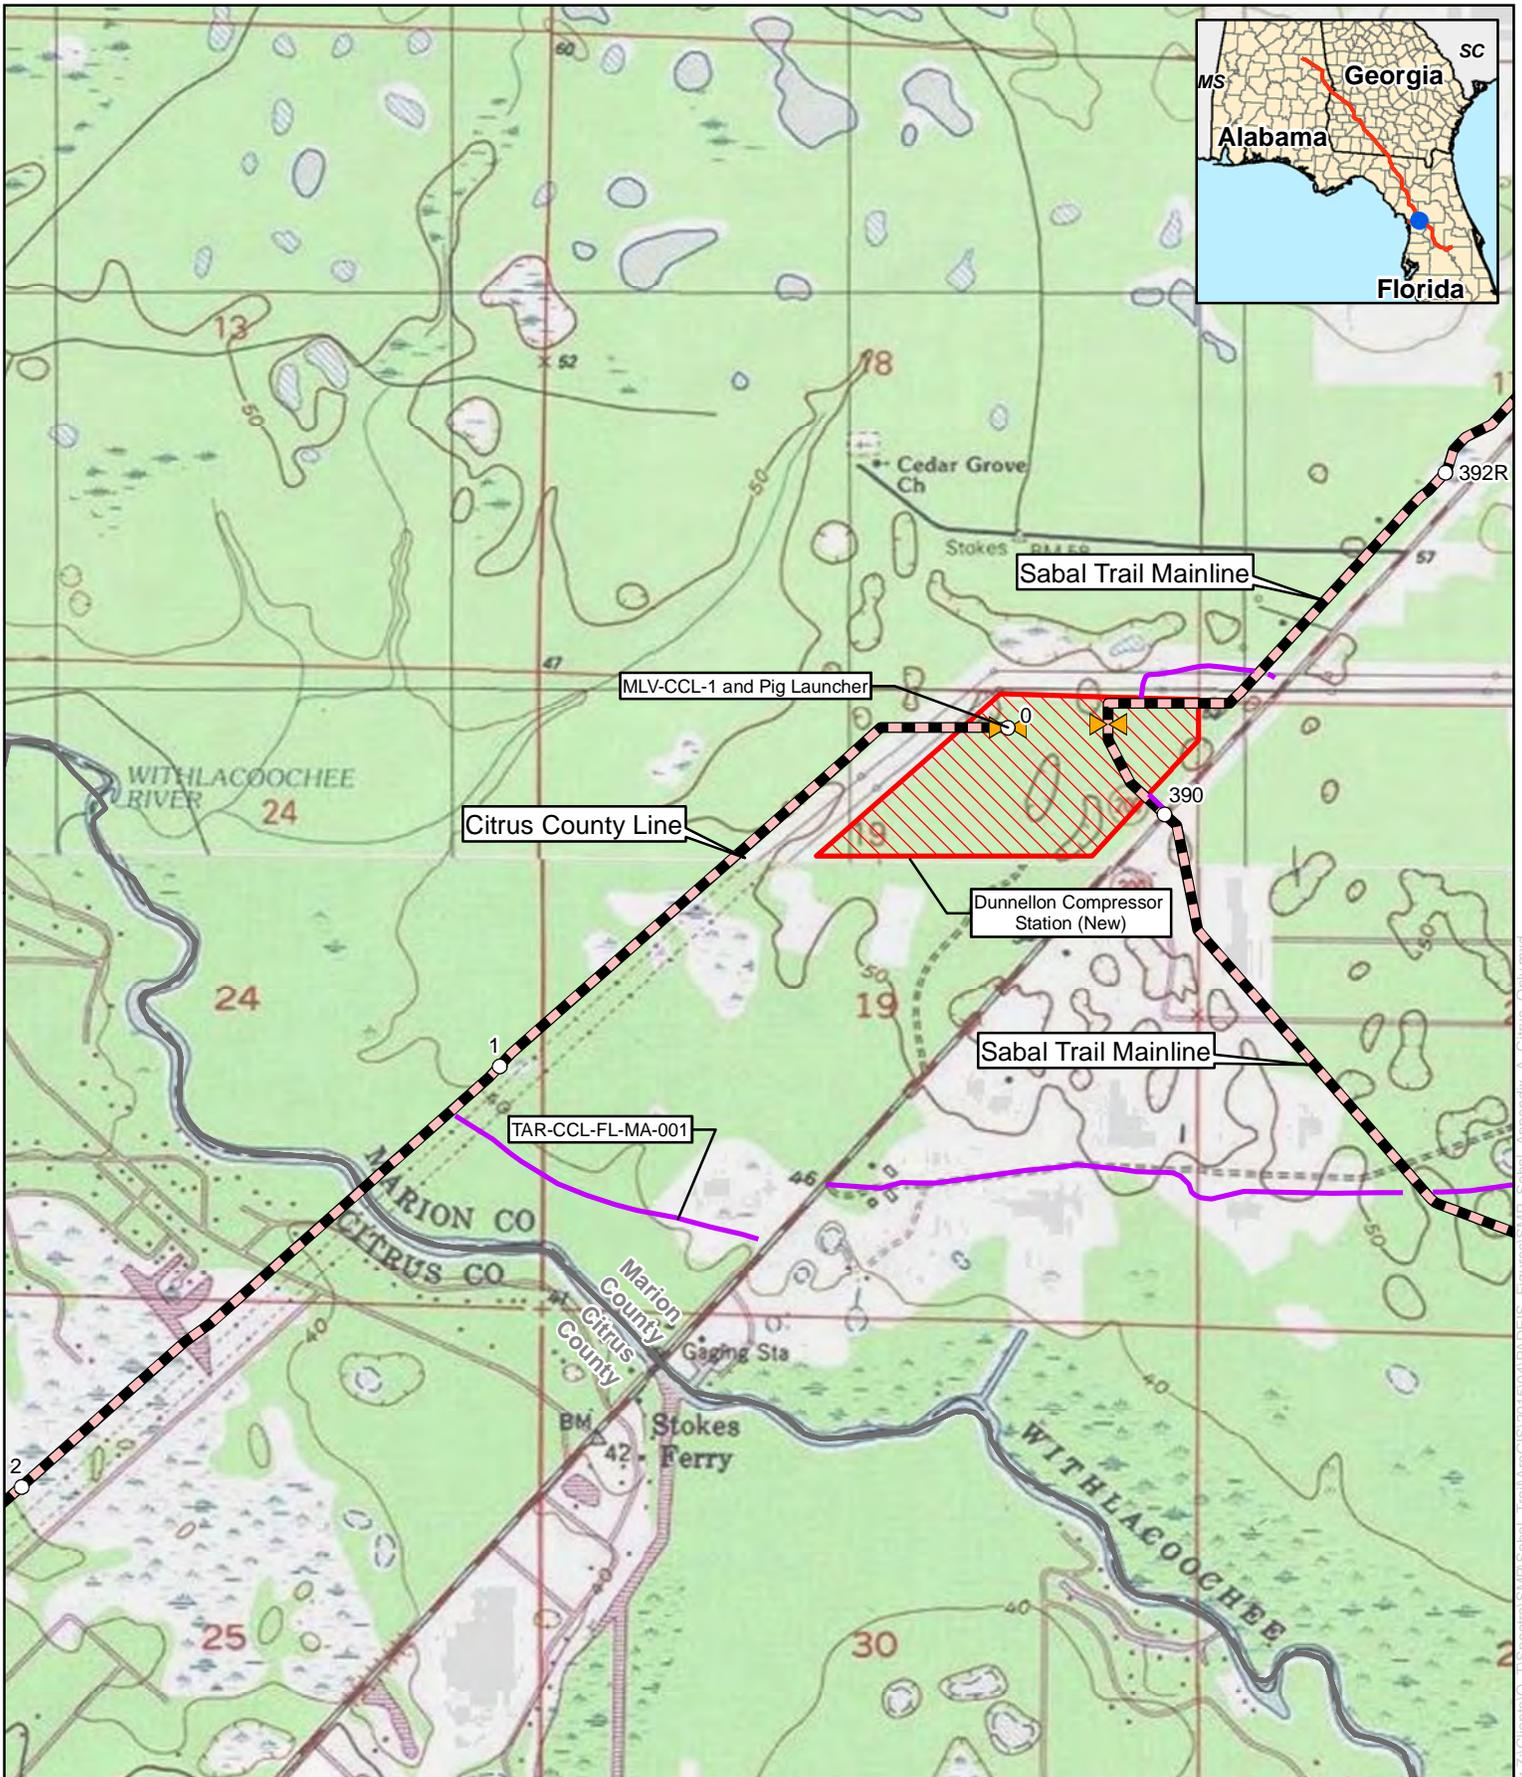


**Appendix B**  
**Sabal Trail Project**  
**Citrus County Line**  
**Citrus County, Florida**

- Proposed Pipeline
- Proposed Main Line Valve or Pig Launcher/Receiver
- Proposed New/Modified Compressor Station
- Proposed Meter and Regulating Station
- Proposed Contractor Yard/Storage Yard/Staging Area
- Proposed Access Road

For Environmental Review Purposes Only

Date: 4/16/2015 Source: z:\Clients\01\_Spectra\SHIP\Sabal\_Trail\ArcGIS\201504\PADE\IS\_Figures\SHIP\_Sabal\_Appendix\_C\_Citrus\_Only.mxd

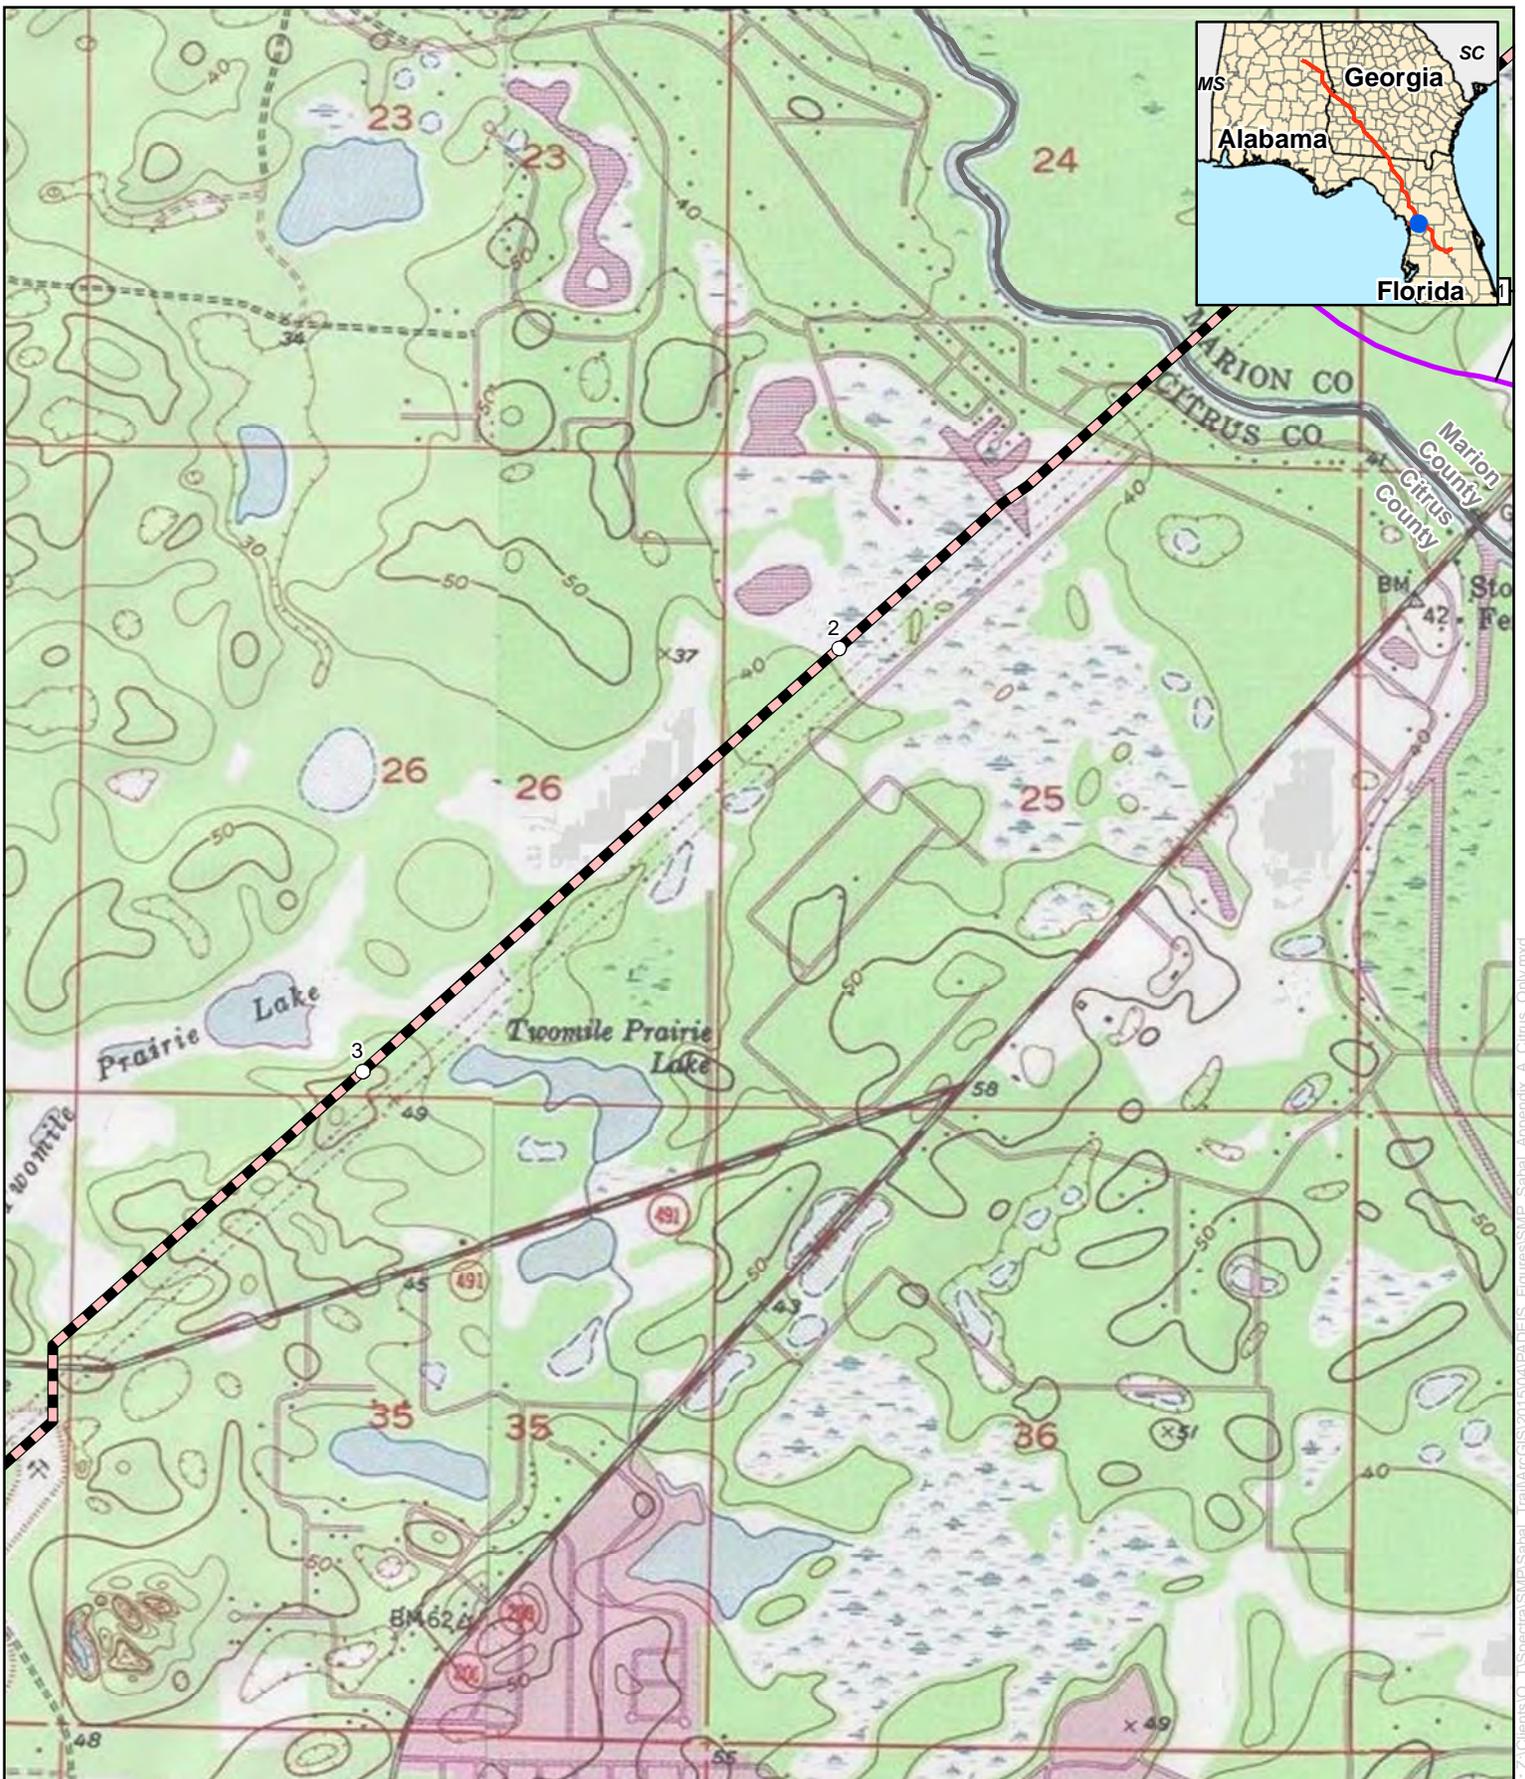

**Appendix B**  
**Sabal Trail Project**  
**Citrus County Line**  
**Citrus County, Florida**

- Proposed Pipeline
- Proposed Meter and Regulating Station
- Proposed Main Line Valve or Pig Launcher/Receiver
- Proposed Contractor Yard/Storage Yard/Staging Area
- Proposed New/Modified Compressor Station
- Proposed Access Road

For Environmental Review Purposes Only

Date: 4/16/2015 Source: z:\Clients\02\_TIS\Spectra\Slip\Sabai\_Trail\GIS\201504\PADEIS\_Figures\Slip\_Sabai\_Appendix\_A\_Citrus\_Only.mxd



**Appendix B**  
**Sabal Trail Project**  
**Citrus County Line**  
**Citrus County, Florida**

- Proposed Pipeline
- Proposed Meter and Regulating Station
- Proposed Main Line Valve or Pig Launcher/Receiver
- Proposed Contractor Yard/Storage Yard/Staging Area
- Proposed New/Modified Compressor Station
- Proposed Access Road

For Environmental Review Purposes Only

Date: 4/16/2015 Source: z:\Clients\02\_15\Spectra\Slip\Sabal\_Trail\ArcGIS\201504\PADES\_Figures\Slip\_Sabal\_Appendix\_A\_Citrus\_Only.mxd





## Appendix B

### Sabal Trail Project Citrus County Line Citrus County, Florida

- |   |  |
|---|--|
| Proposed Pipeline                                 | Proposed Meter and Regulating Station              |
| Proposed Main Line Valve or Pig Launcher/Receiver | Proposed Contractor Yard/Storage Yard/Staging Area |
| Proposed New/Modified Compressor Station          | Proposed Access Road                               |

For Environmental Review Purposes Only

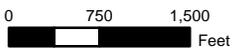
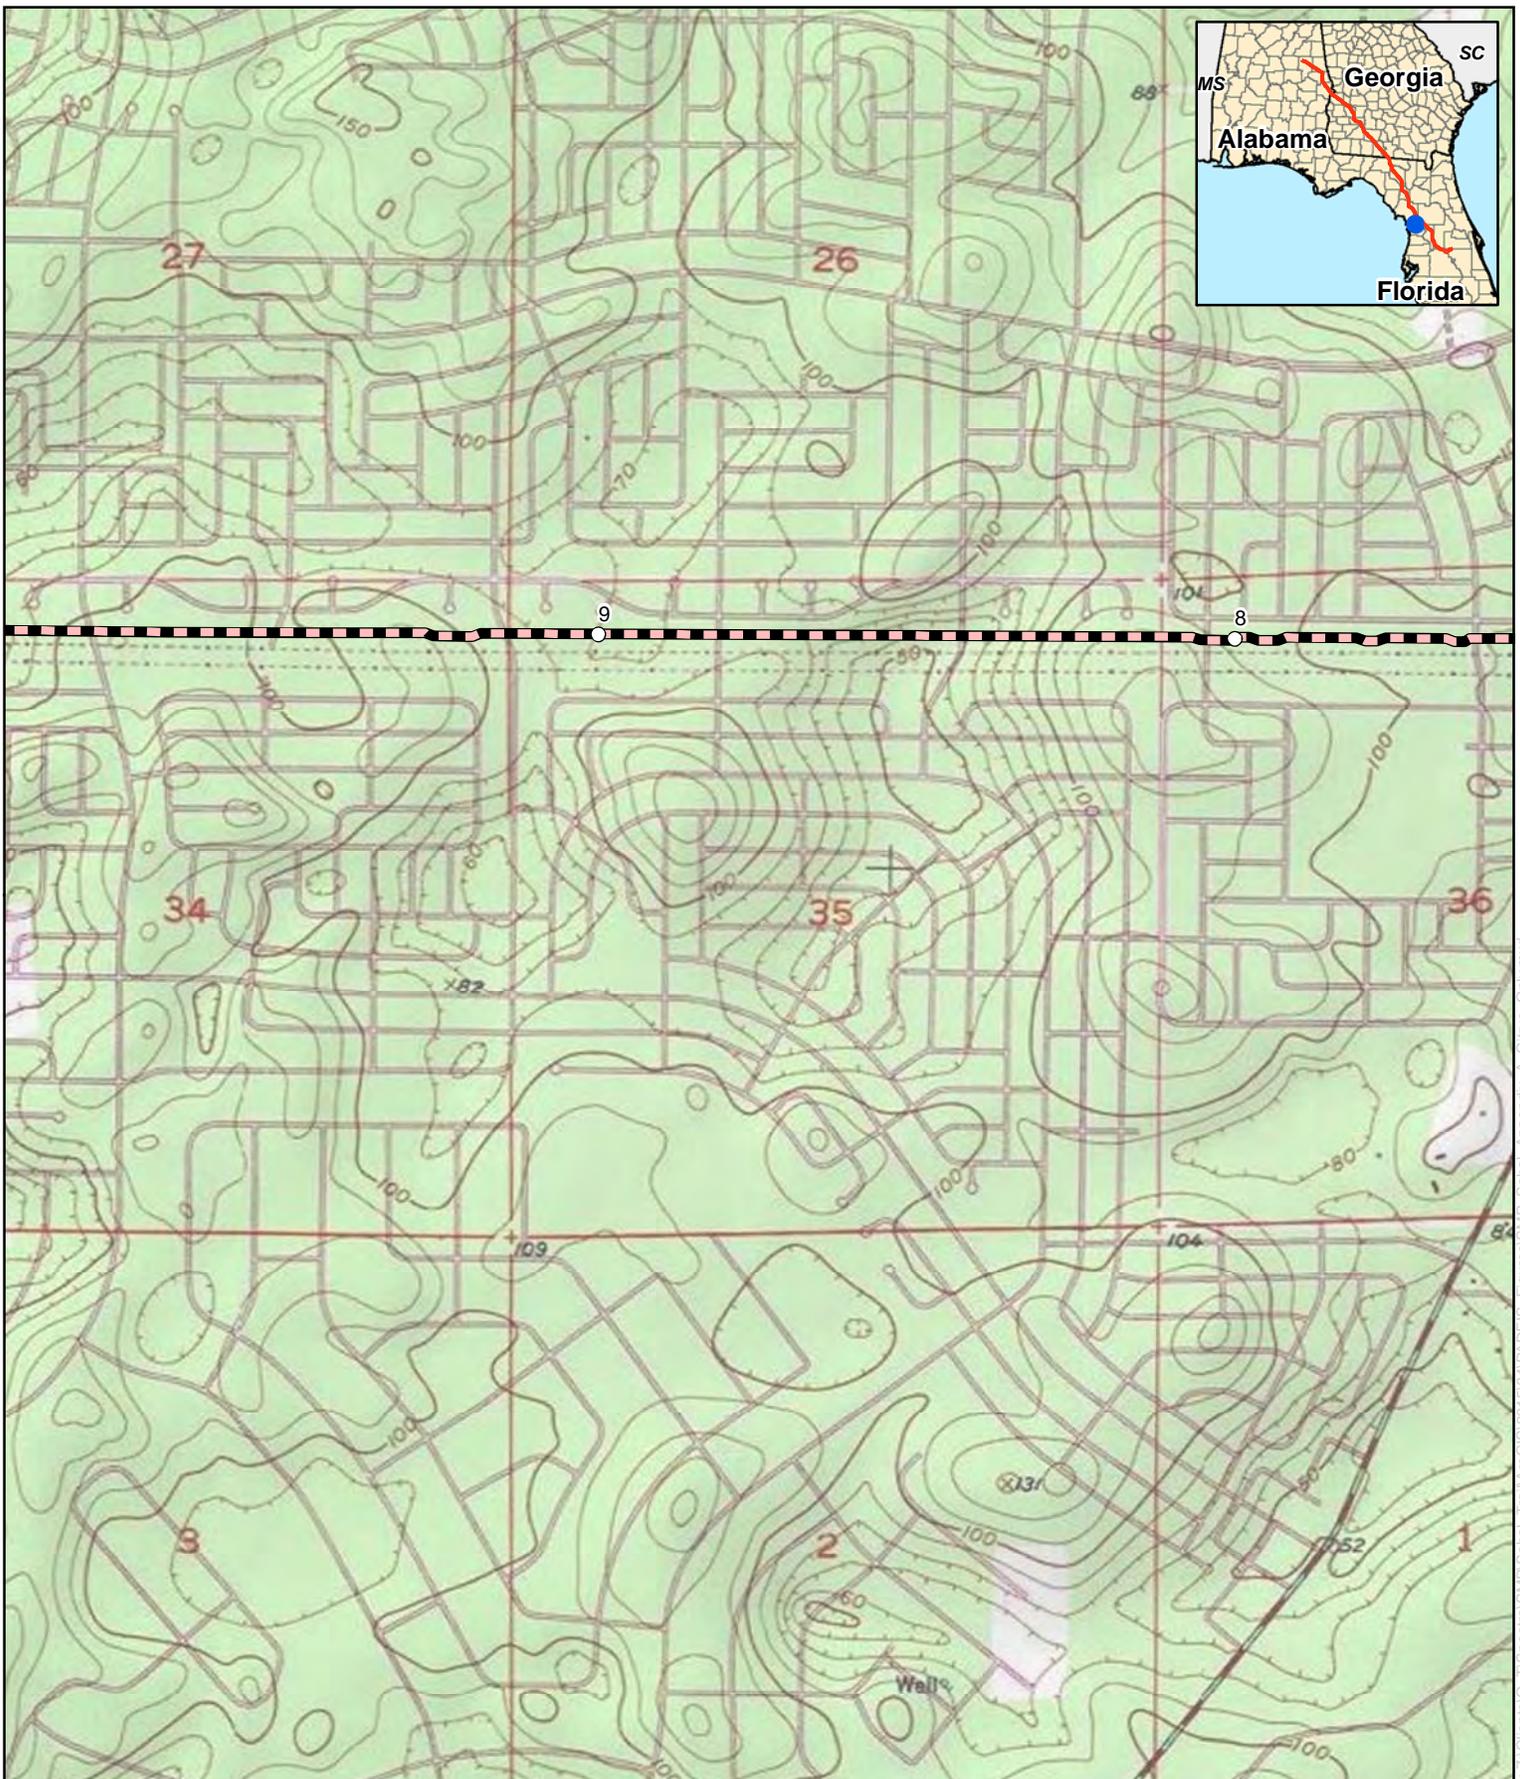


## Appendix B

### Sabal Trail Project Citrus County Line Citrus County, Florida

- |  |   |  |  |
|--|---|--|--|
|  | Proposed Pipeline                                 |  | Proposed Meter and Regulating Station              |
|  | Proposed Main Line Valve or Pig Launcher/Receiver |  | Proposed Contractor Yard/Storage Yard/Staging Area |
|  | Proposed New/Modified Compressor Station          |  | Proposed Access Road                               |

For Environmental Review Purposes Only

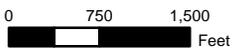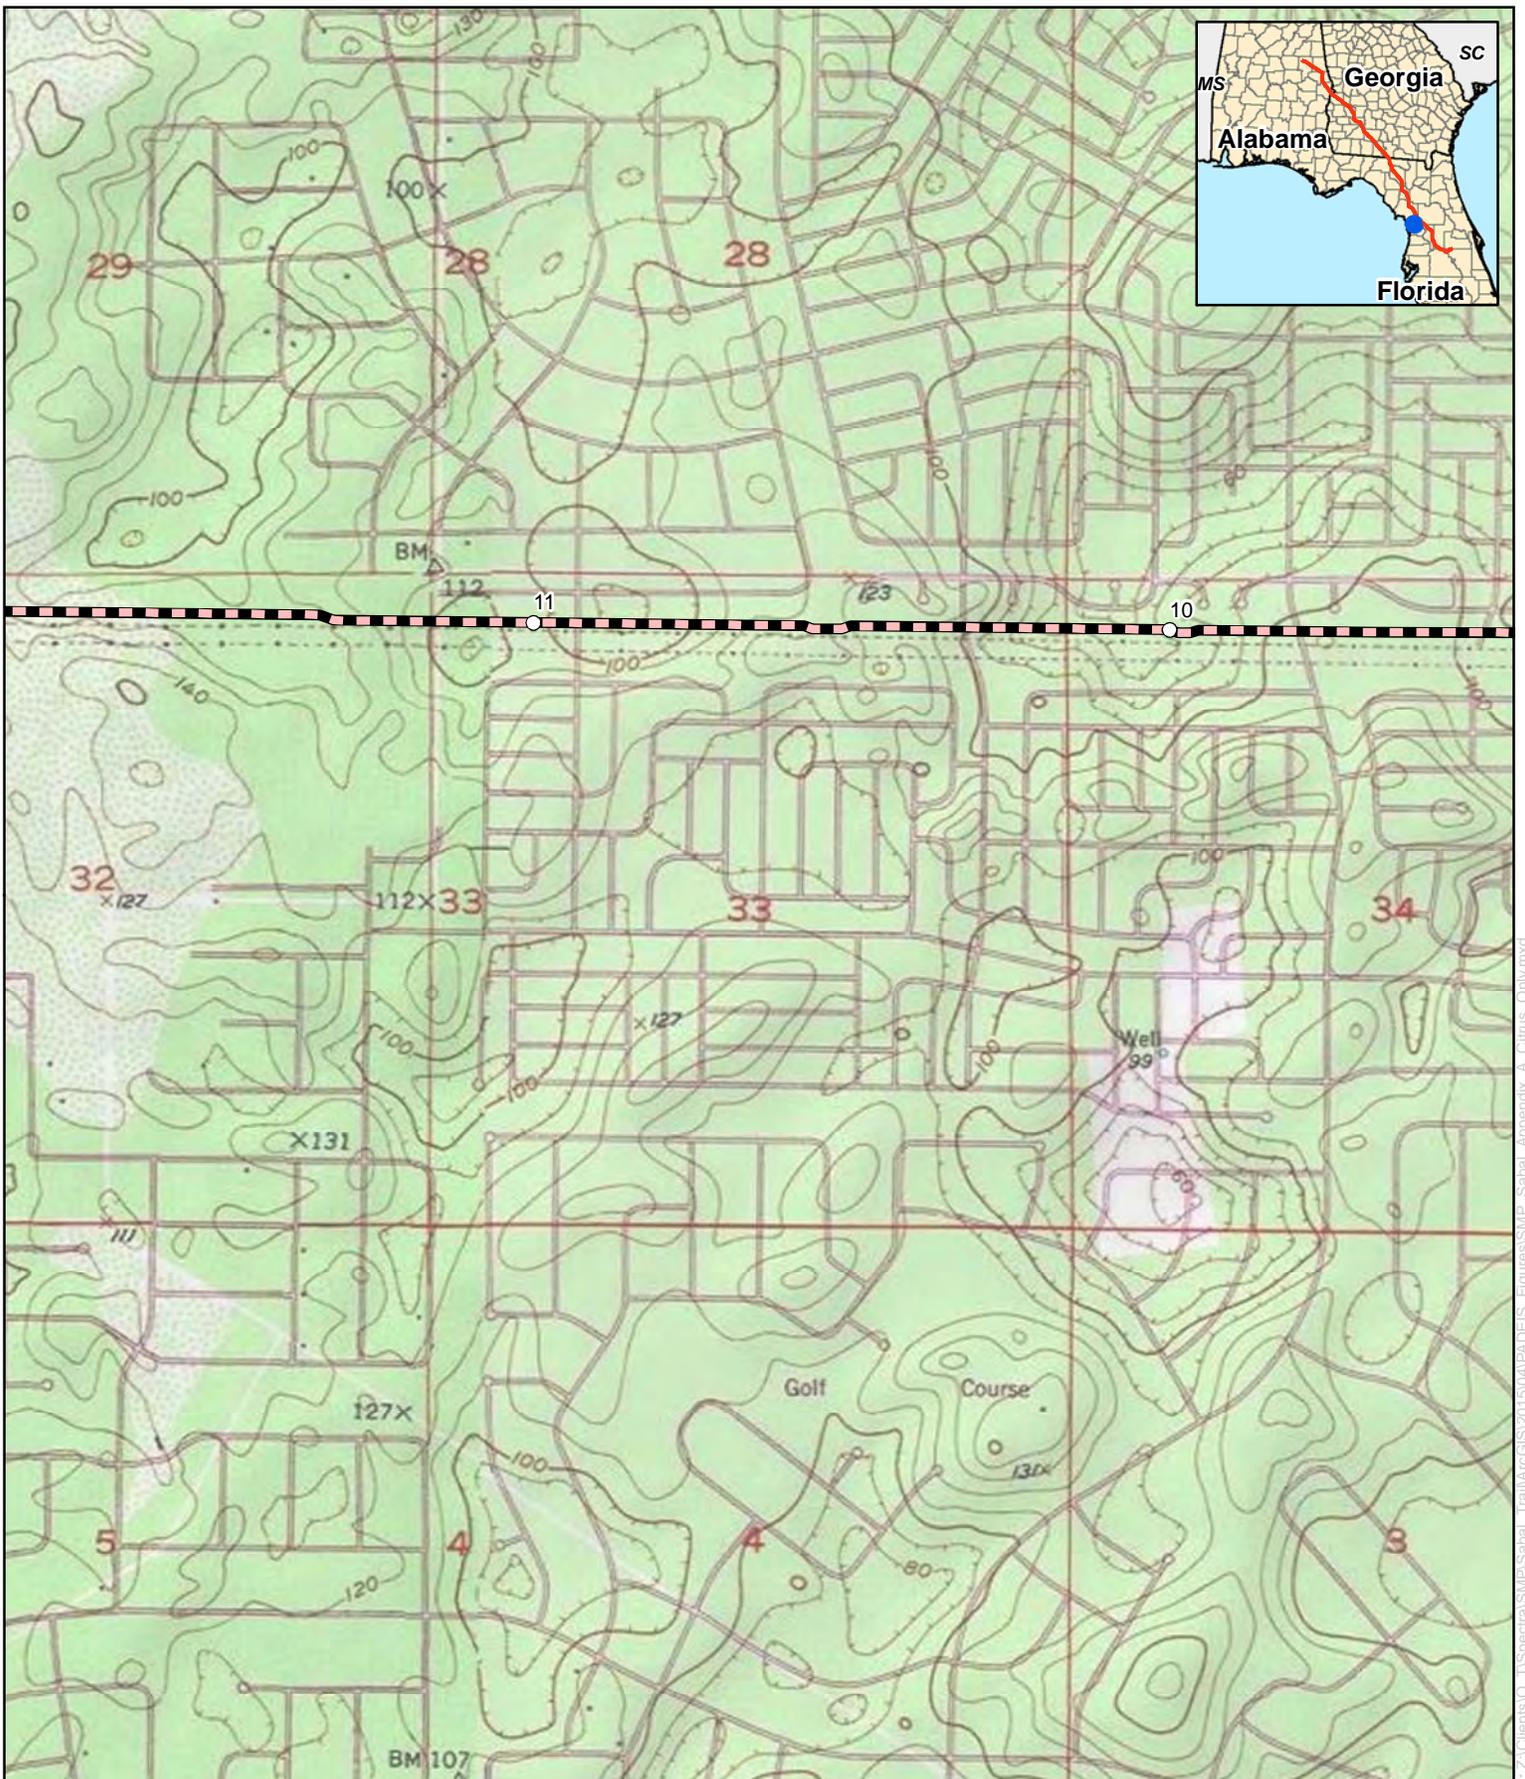


## Appendix B

### Sabal Trail Project Citrus County Line Citrus County, Florida

- |   |  |
|---|--|
|  Proposed Pipeline                                 |  Proposed Meter and Regulating Station              |
|  Proposed Main Line Valve or Pig Launcher/Receiver |  Proposed Contractor Yard/Storage Yard/Staging Area |
|  Proposed New/Modified Compressor Station          |  Proposed Access Road                               |

For Environmental Review Purposes Only


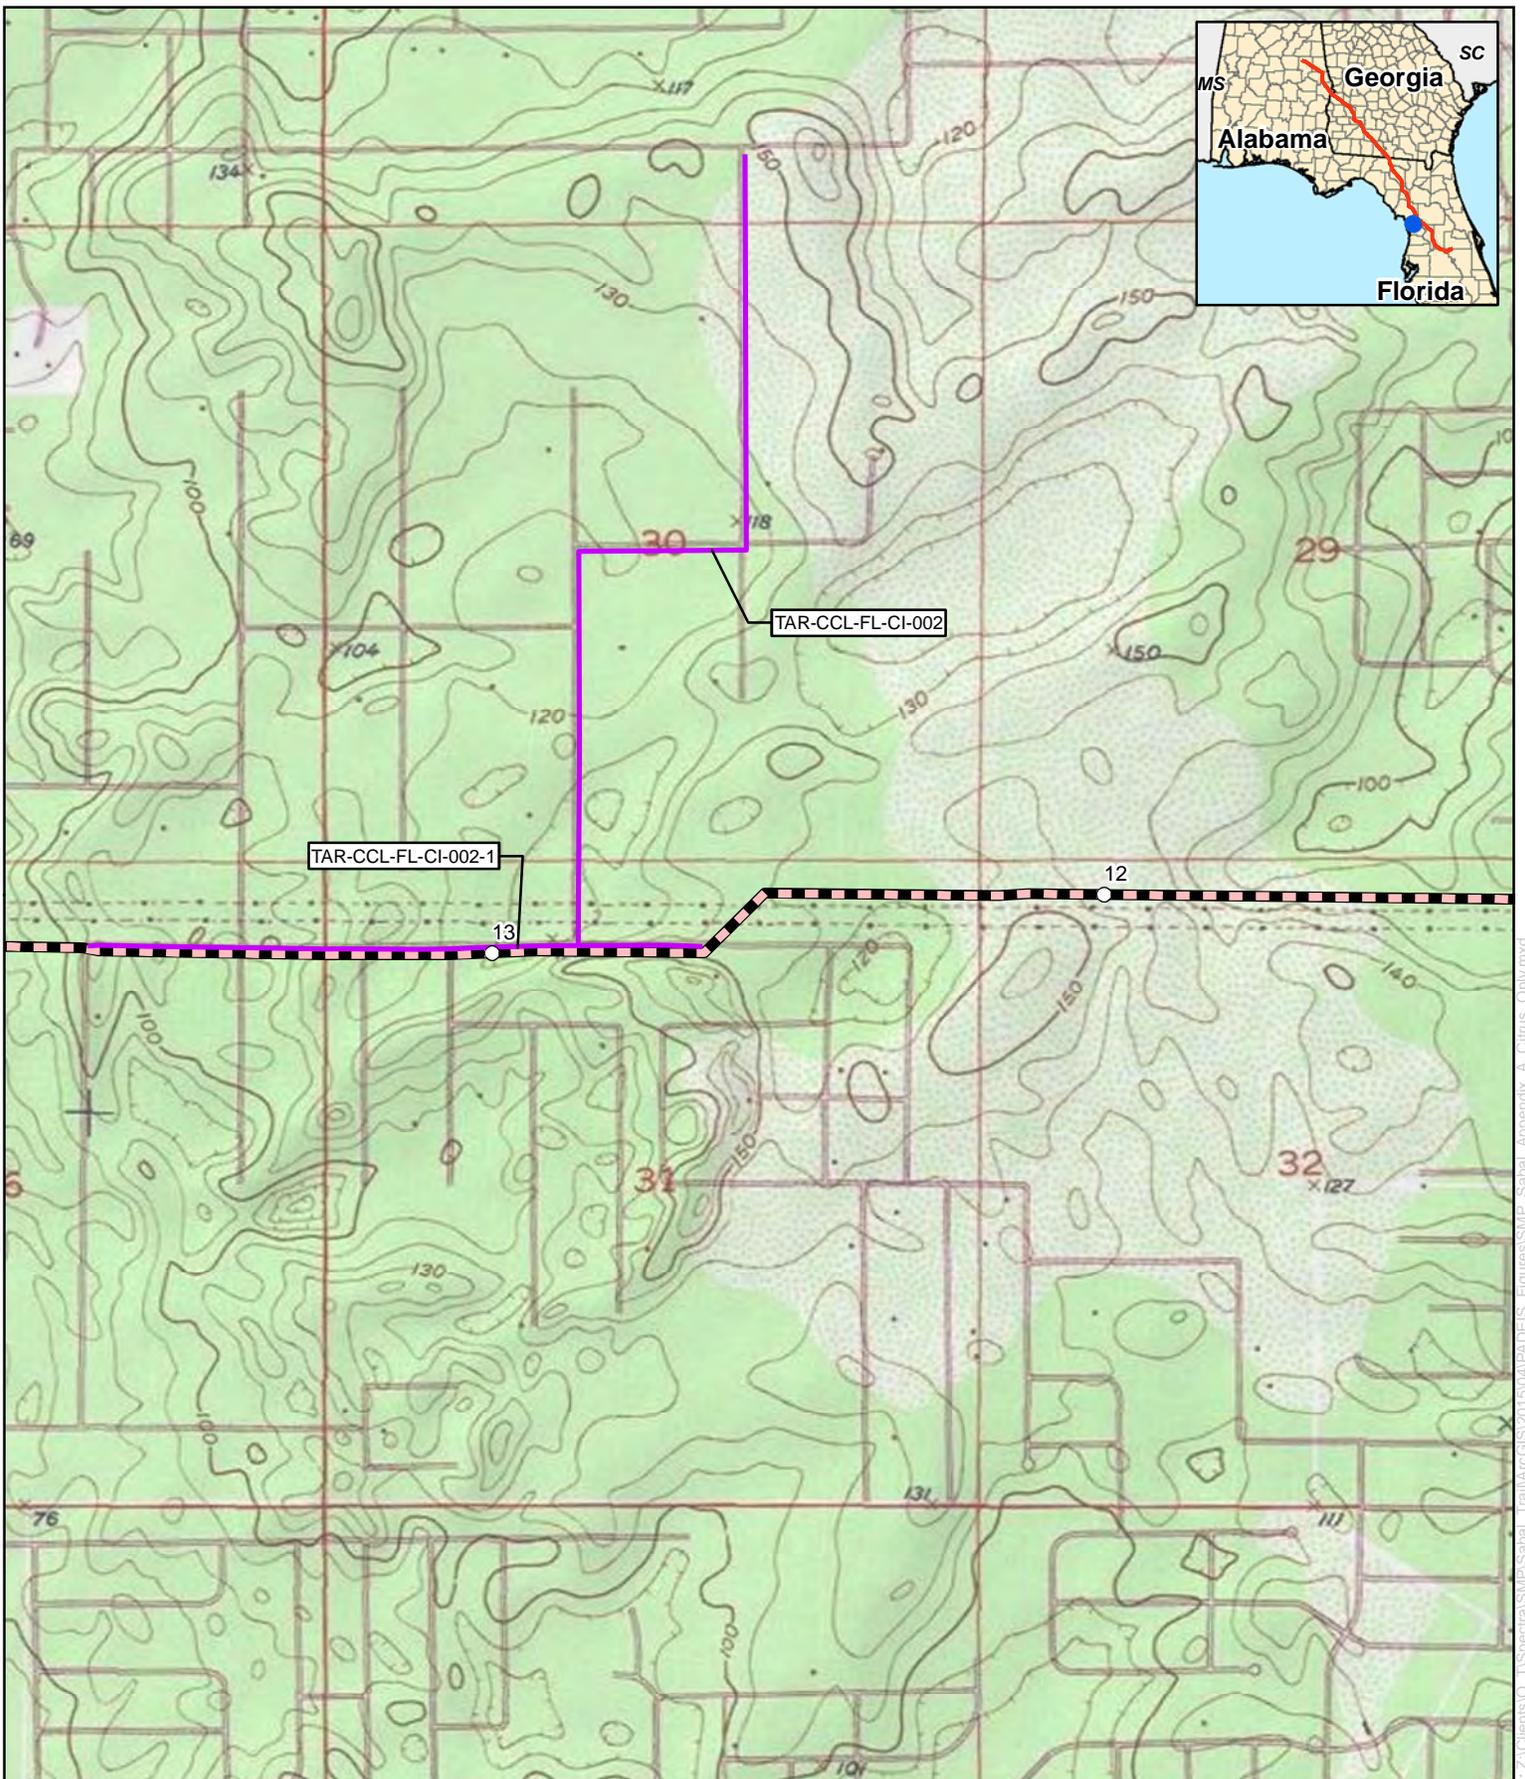


**Appendix B**  
**Sabal Trail Project**  
**Citrus County Line**  
**Citrus County, Florida**

- |   |  |
|---|--|
| Proposed Pipeline                                 | Proposed Meter and Regulating Station              |
| Proposed Main Line Valve or Pig Launcher/Receiver | Proposed Contractor Yard/Storage Yard/Staging Area |
| Proposed New/Modified Compressor Station          | Proposed Access Road                               |

For Environmental Review Purposes Only

Date: 4/16/2015 Source: Z:\Clients\02\_15\pctra\Slip\Sabal\_Trail\GIS\201504\PADEIS\_Figures\Slip\_Sabal\_Appendix\_A\_Citrus\_Only.mxd

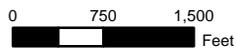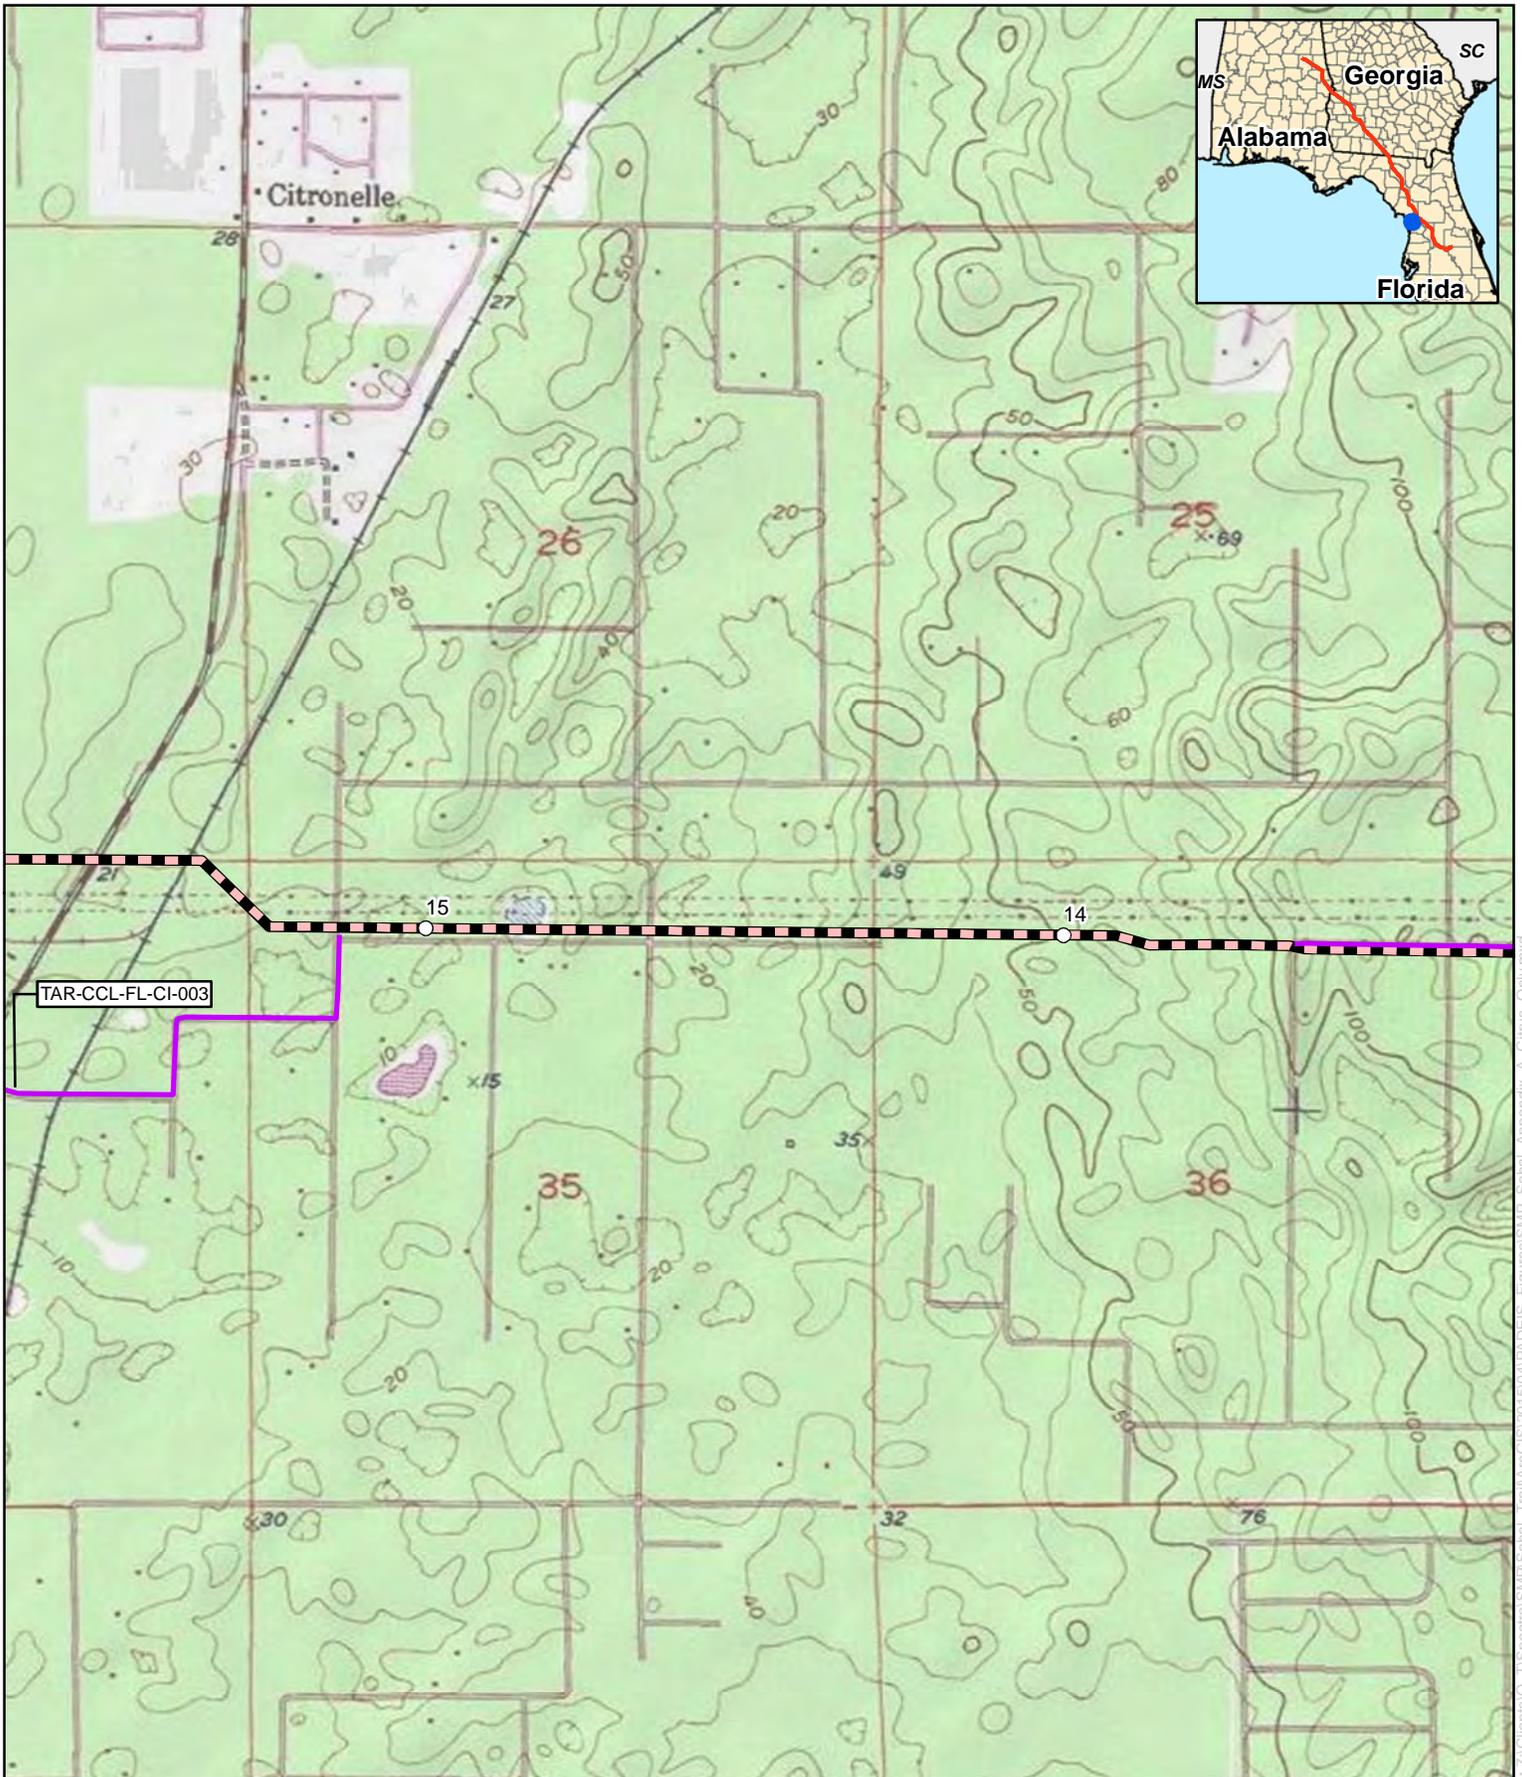


**Appendix B**  
**Sabal Trail Project**  
**Citrus County Line**  
**Citrus County, Florida**

-  Proposed Pipeline
-  Proposed Meter and Regulating Station
-  Proposed Main Line Valve or Pig Launcher/Receiver
-  Proposed Contractor Yard/Storage Yard/Staging Area
-  Proposed New/Modified Compressor Station
-  Proposed Access Road

For Environmental Review Purposes Only



Date: 4/16/2015 Source: z:\Clients\02\_TNS\Projects\SabTr\Trail\GIS\201504\PADEIS\_Figures\Slip\_SabTr\_Appendix\_A\_Citrus\_Only.mxd

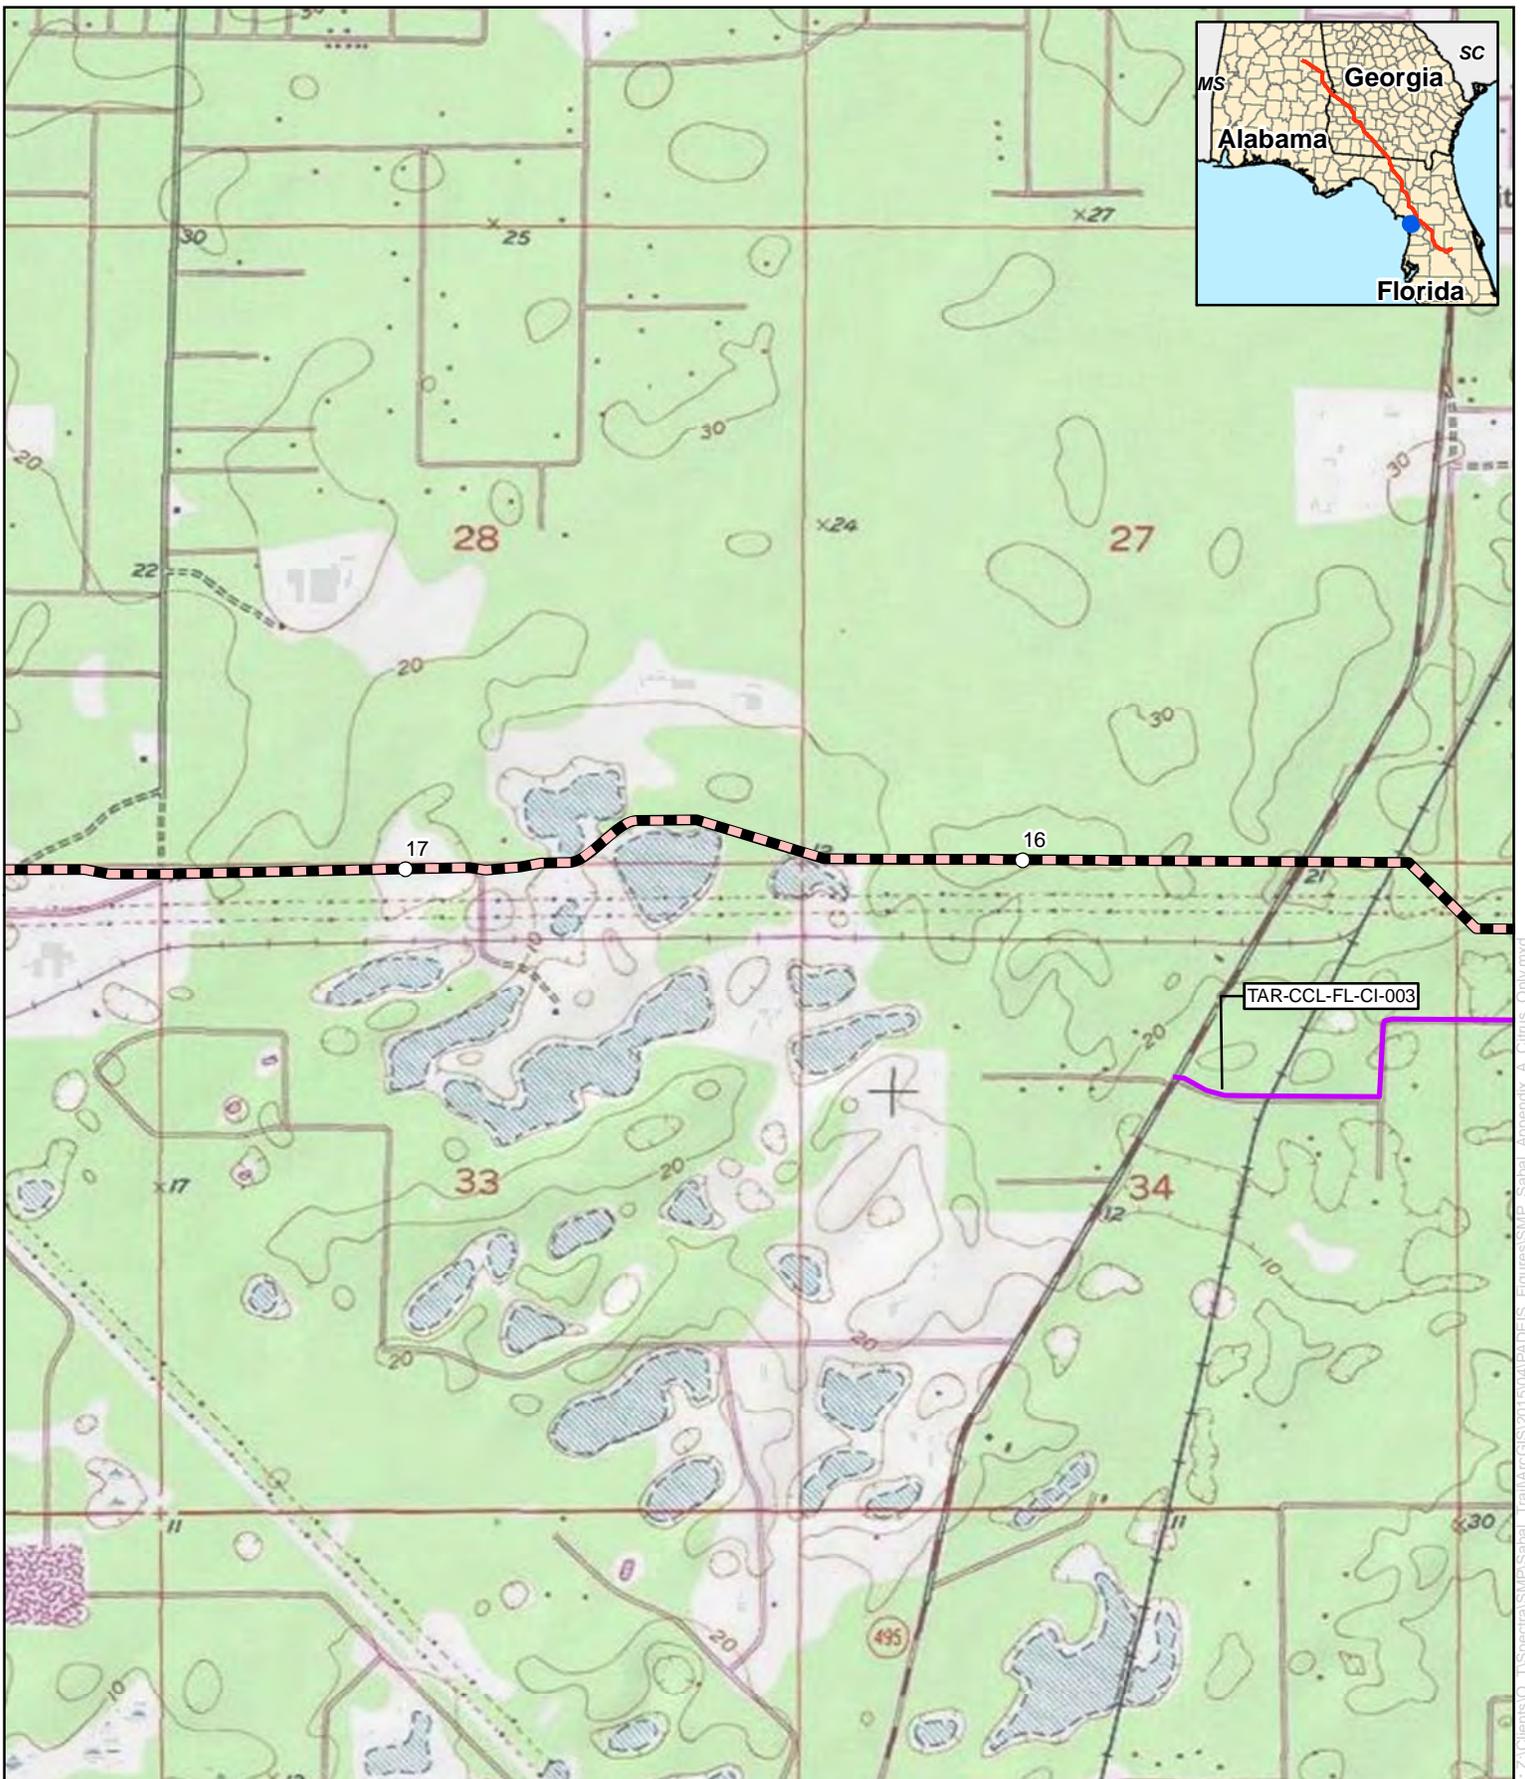

**Appendix B**  
**Sabal Trail Project**  
**Citrus County Line**  
**Citrus County, Florida**

- |   |  |
|---|--|
| Proposed Pipeline                                 | Proposed Meter and Regulating Station              |
| Proposed Main Line Valve or Pig Launcher/Receiver | Proposed Contractor Yard/Storage Yard/Staging Area |
| Proposed New/Modified Compressor Station          | Proposed Access Road                               |

For Environmental Review Purposes Only

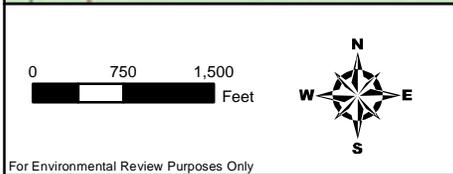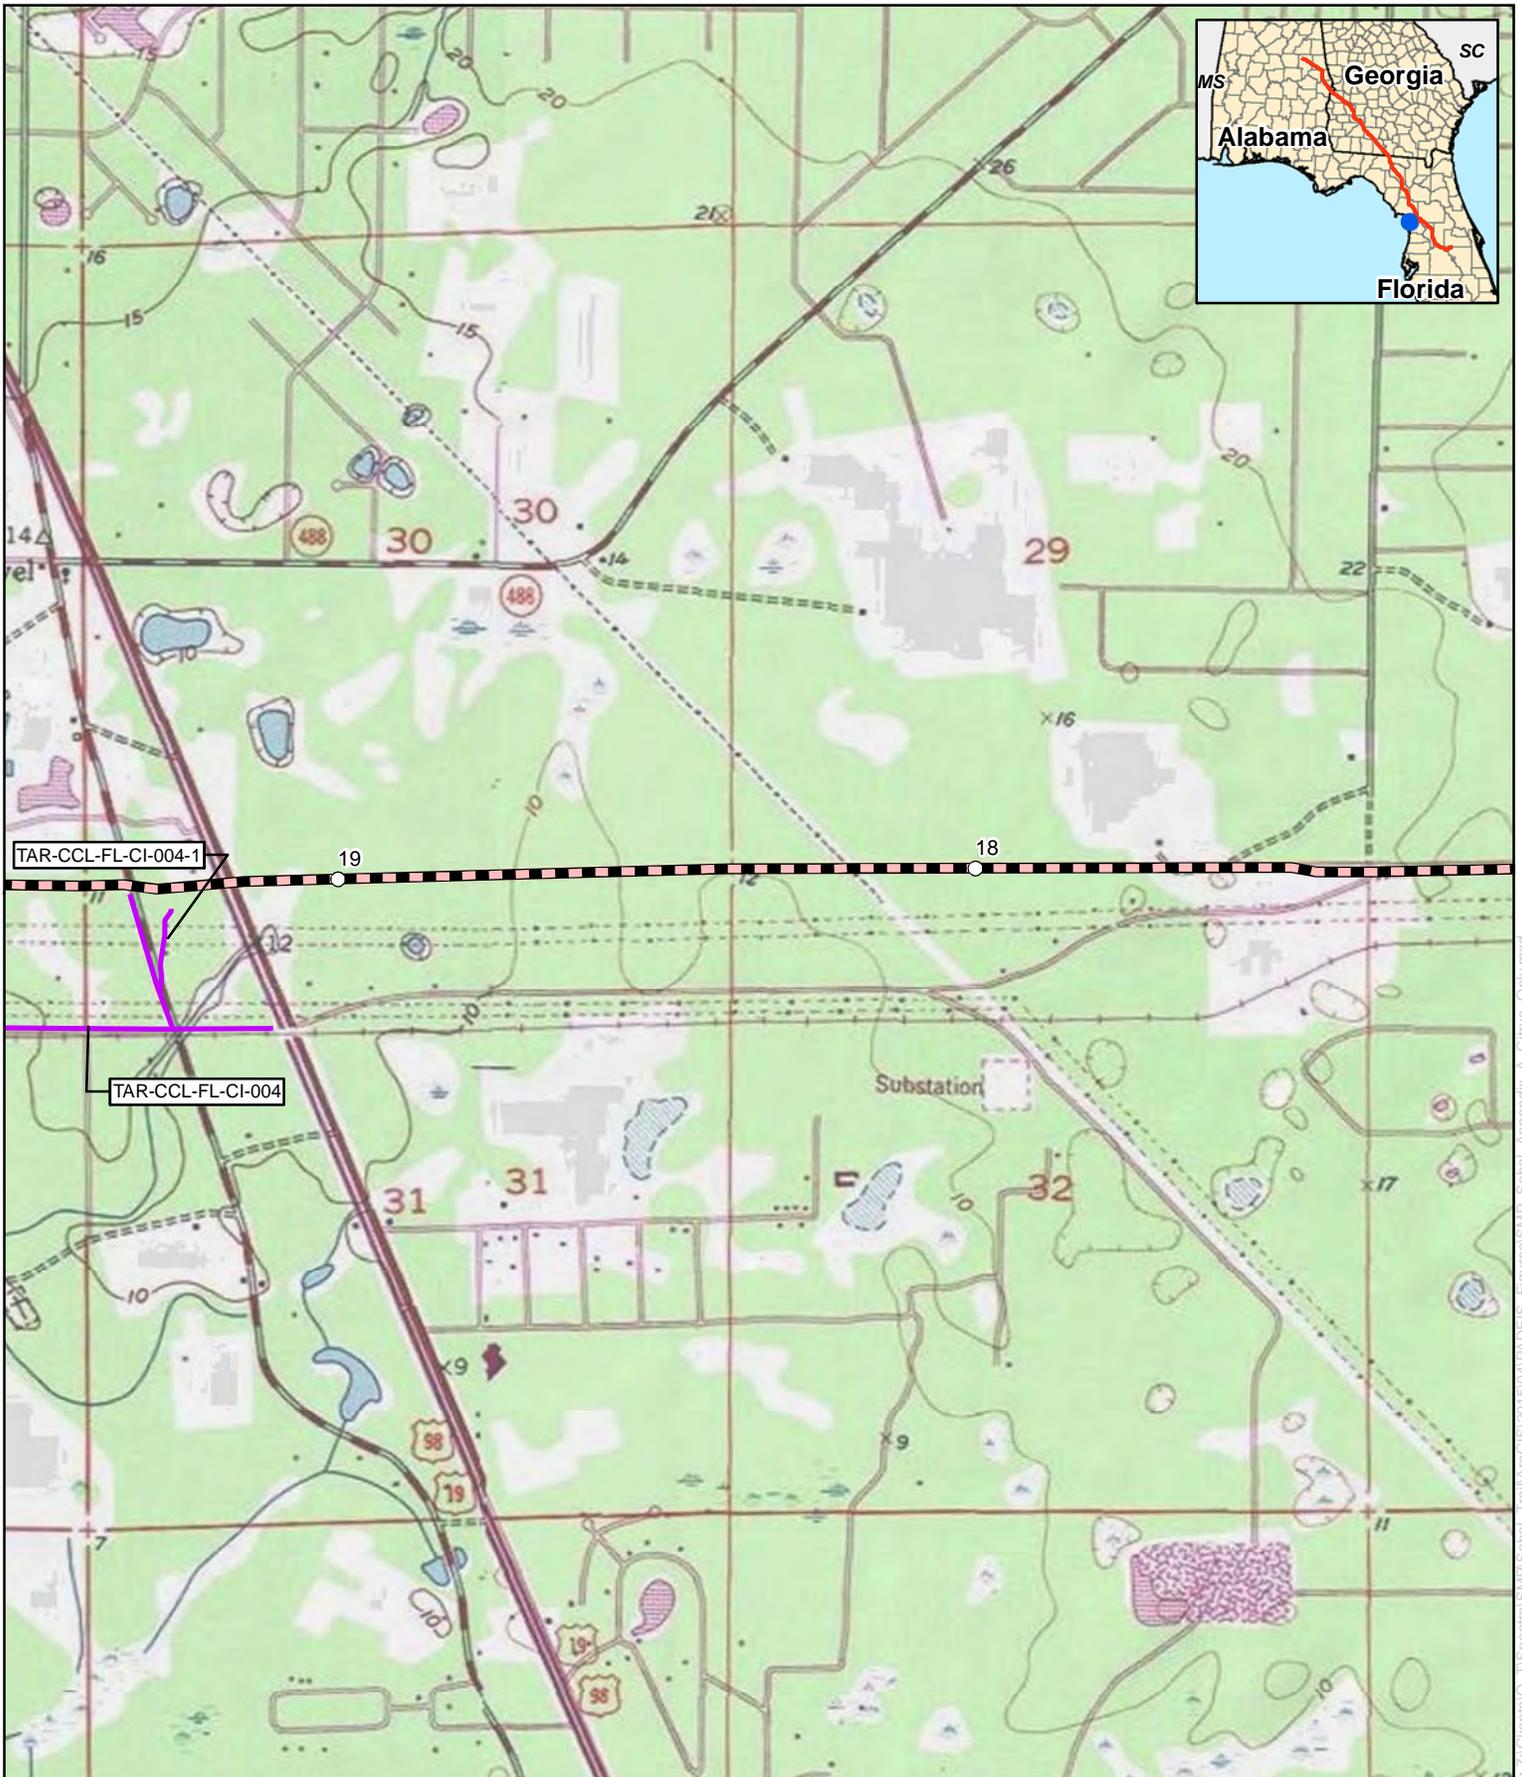


**Appendix B**  
**Sabal Trail Project**  
**Citrus County Line**  
**Citrus County, Florida**

- Proposed Pipeline
- Proposed Main Line Valve or Pig Launcher/Receiver
- Proposed New/Modified Compressor Station
- Proposed Meter and Regulating Station
- Proposed Contractor Yard/Storage Yard/Staging Area
- Proposed Access Road

For Environmental Review Purposes Only

Date: 4/16/2015 Source: Z:\Clients\QI\_TIS\Spectra\SHIP\Sabail\_Trail\GIS\201504\PADEIS\_Figures\SHIP\_Sabail\_Appendix\_A\_Citrus\_Only.mxd

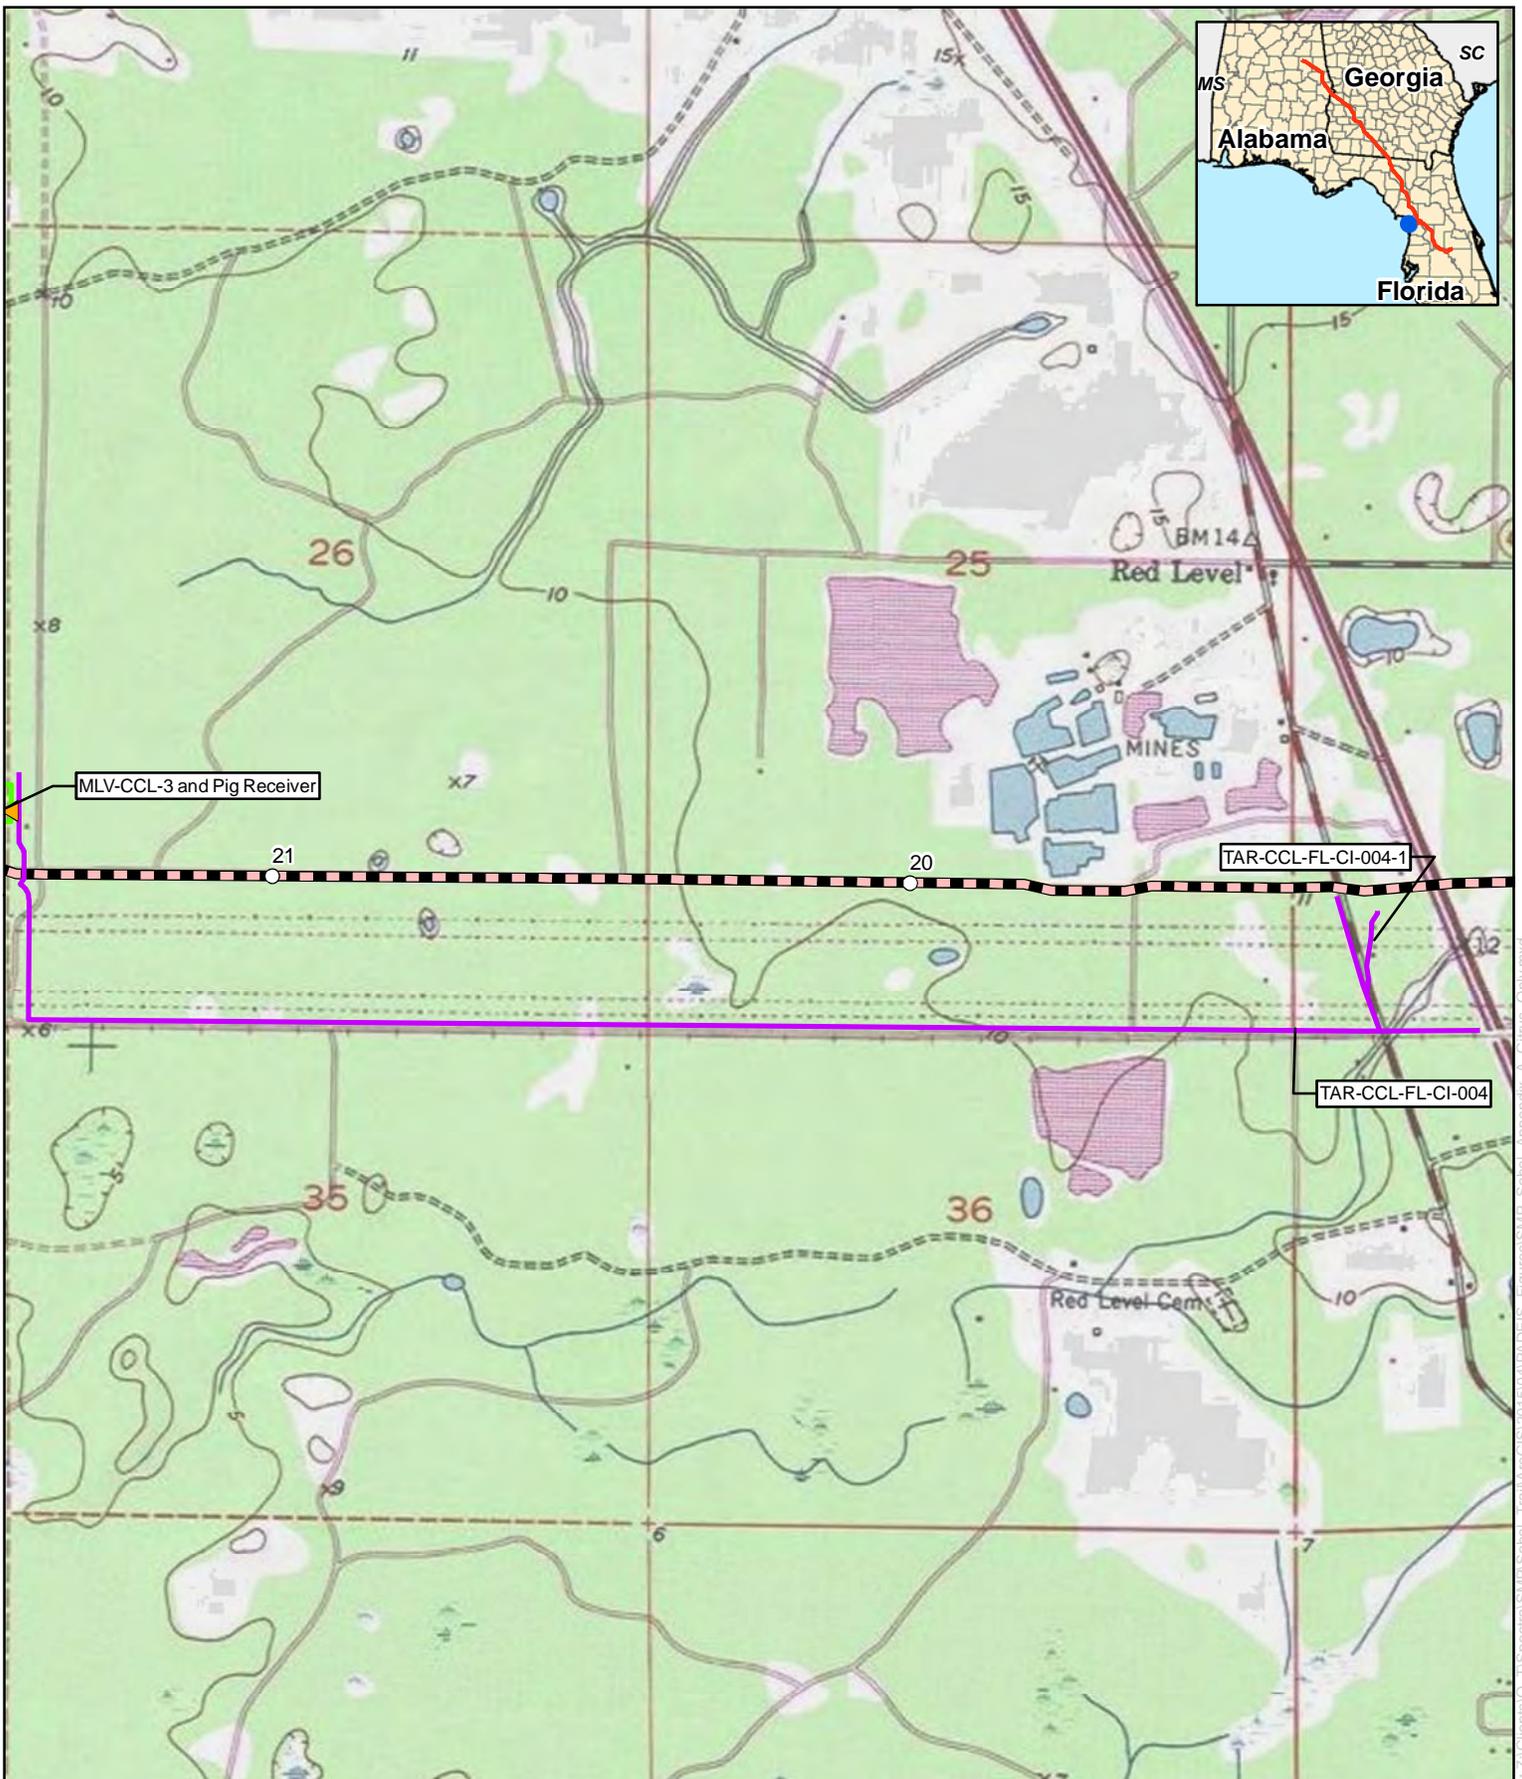


**Appendix B**  
**Sabal Trail Project**  
**Citrus County Line**  
**Citrus County, Florida**

- |  |   |  |  |
|--|---|--|--|
|  | Proposed Pipeline                                 |  | Proposed Meter and Regulating Station              |
|  | Proposed Main Line Valve or Pig Launcher/Receiver |  | Proposed Contractor Yard/Storage Yard/Staging Area |
|  | Proposed New/Modified Compressor Station          |  | Proposed Access Road                               |

For Environmental Review Purposes Only

Date: 4/16/2015 Source: z:\Clients\02\_1\NSpectra\SHIP\Sabal\_Trail\ArcGIS\201504\PADE\IS\_Figures\SHIP\_Sabal\_Appendix\_C\_Citrus\_Only.mxd


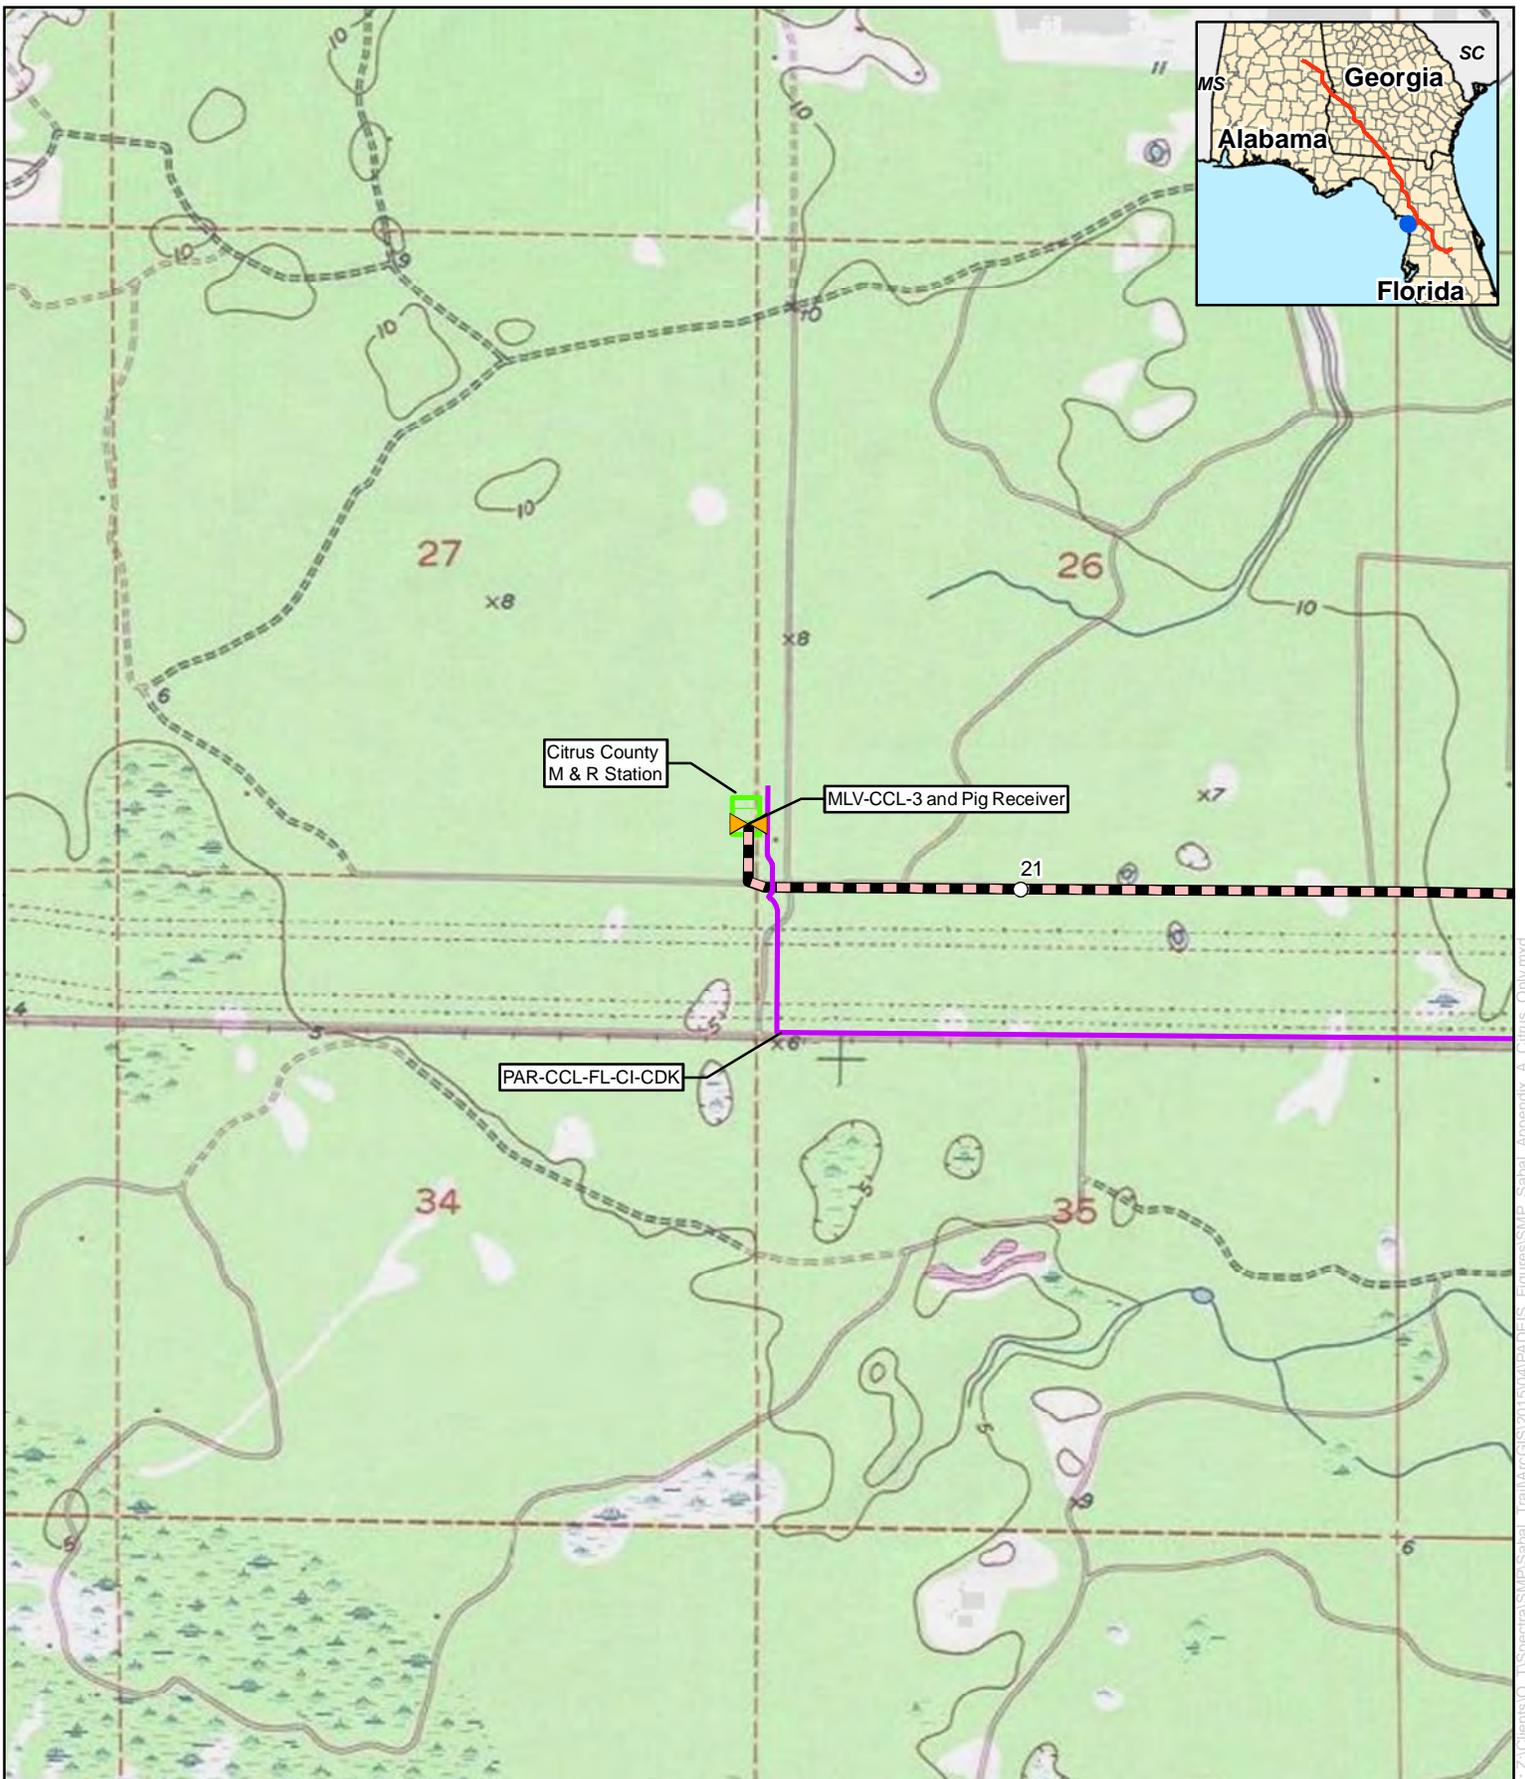


**Appendix B**  
**Sabal Trail Project**  
**Citrus County Line**  
**Citrus County, Florida**

- |   |  |
|---|--|
| Proposed Pipeline                                 | Proposed Meter and Regulating Station              |
| Proposed Main Line Valve or Pig Launcher/Receiver | Proposed Contractor Yard/Storage Yard/Staging Area |
| Proposed New/Modified Compressor Station          | Proposed Access Road                               |

For Environmental Review Purposes Only

Date: 4/16/2015 Source: Z:\Clients\02\_TNSpectra\SHIP\Sabal\_Trail\ArcGIS\201504\PADEIS\_Figures\SHIP\_Sabal\_Appendix\_A\_Citrus\_Only.mxd

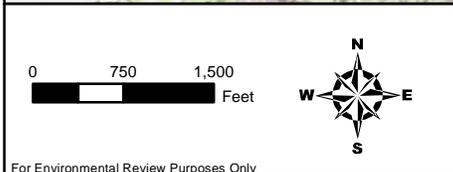
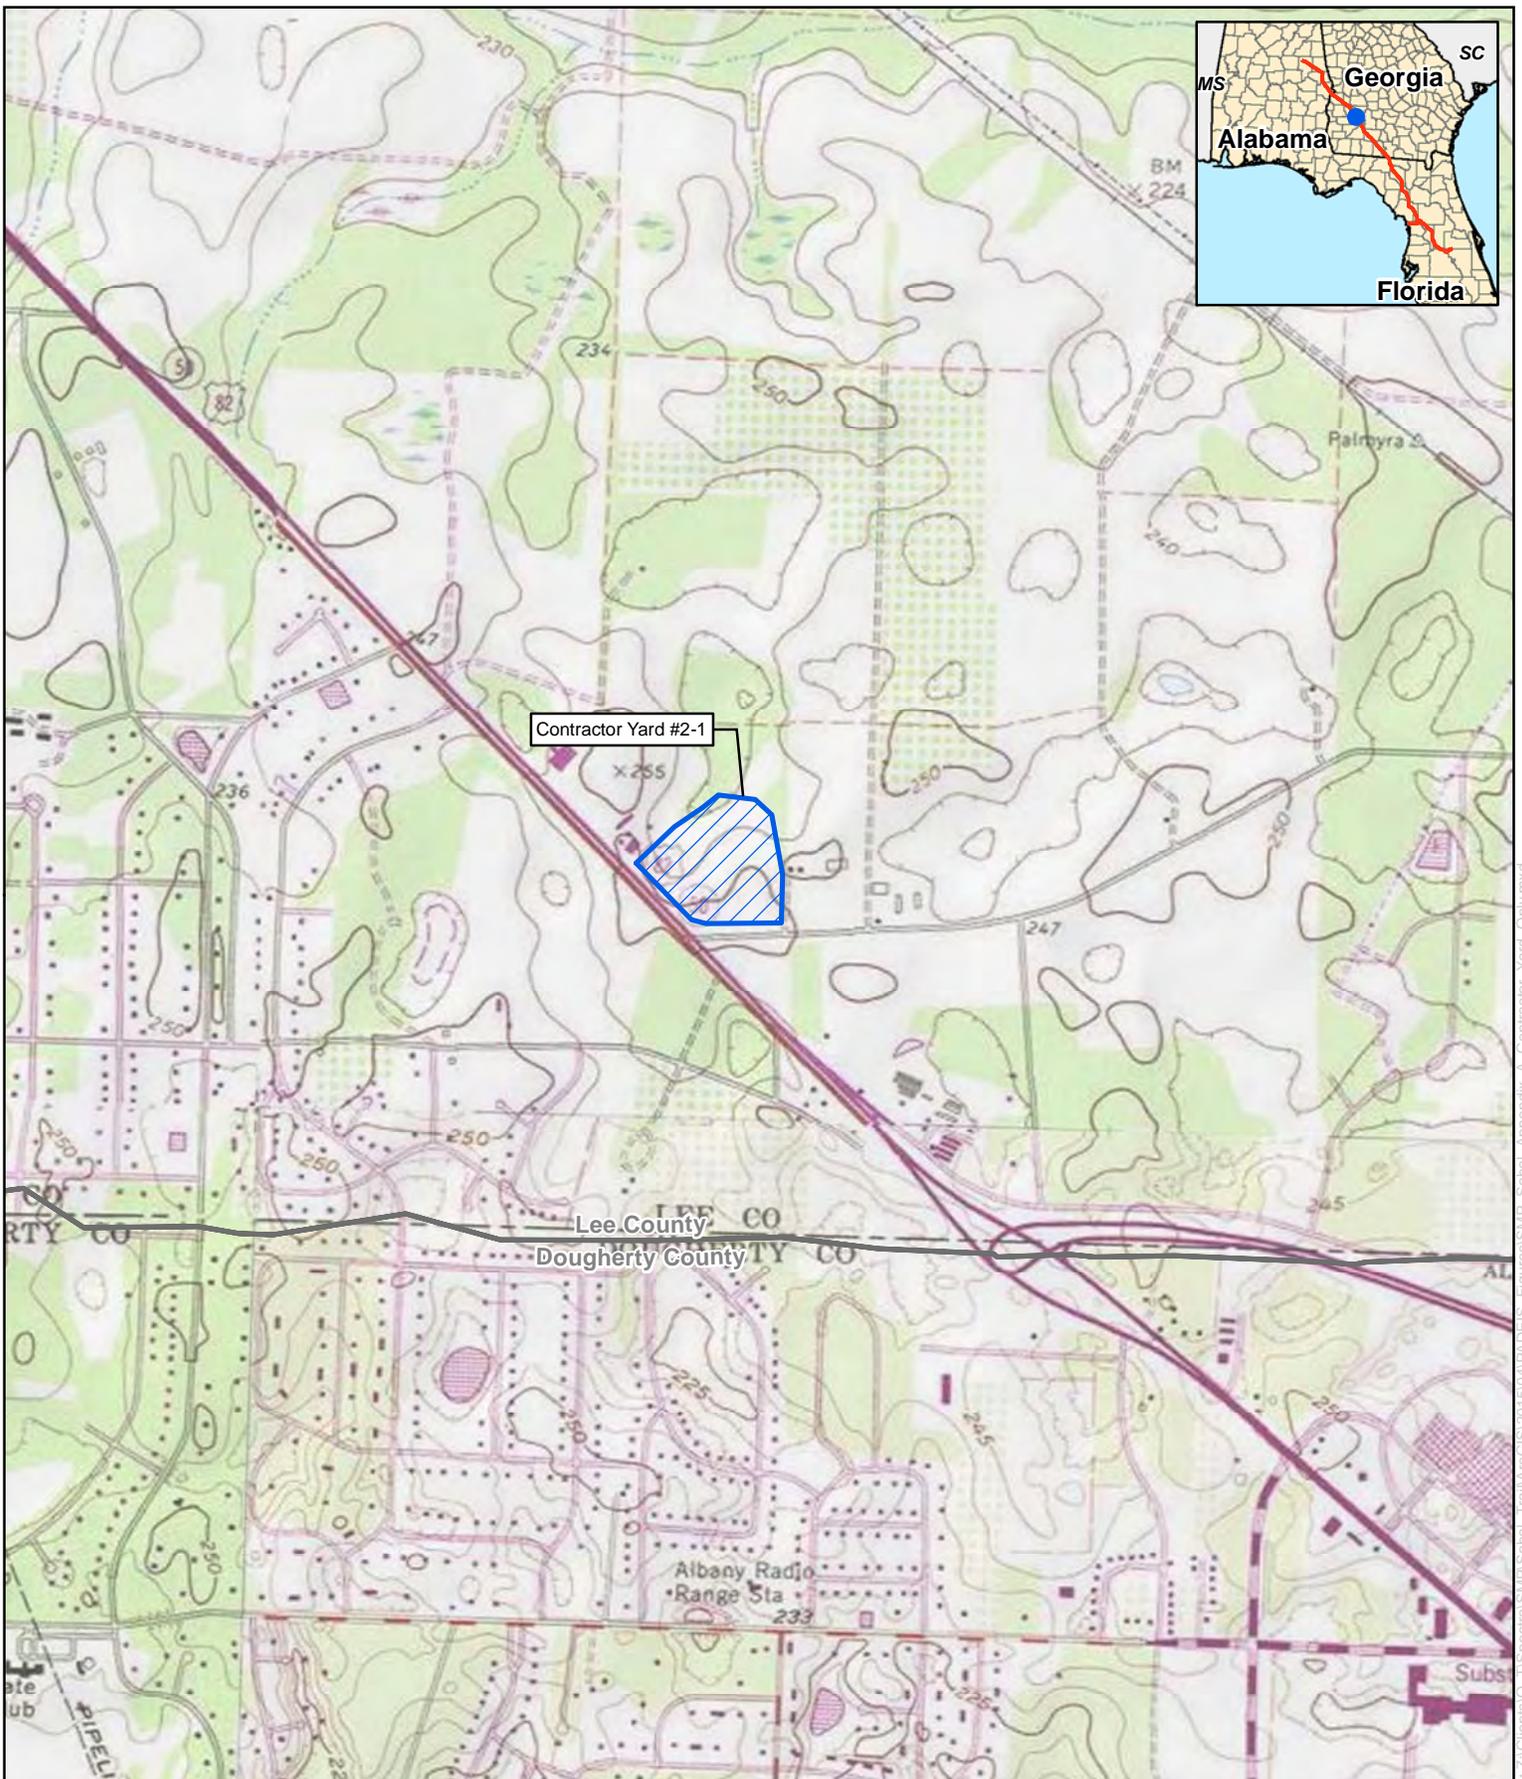


**Appendix B**  
**Sabal Trail Project**  
**Contractor Yard #2-1**  
**Lee County, Georgia**

- |  |   |  |  |
|--|---|--|--|
|  | Proposed Pipeline                                 |  | Proposed Meter and Regulating Station              |
|  | Proposed Main Line Valve or Pig Launcher/Receiver |  | Proposed Contractor Yard/Storage Yard/Staging Area |
|  | Proposed Compressor Station                       |  | Proposed Access Road                               |

For Environmental Review Purposes Only

Date: 4/16/2015 Source: z:\Clients\02\_15\Spectra\SHIP\Sabal\_Trail\GIS\201504\PADEIS\_Figures\SHIP\_Sabal\_Appendix\_A\_Contractor\_Yard\_Only.mxd

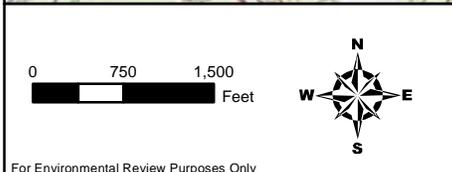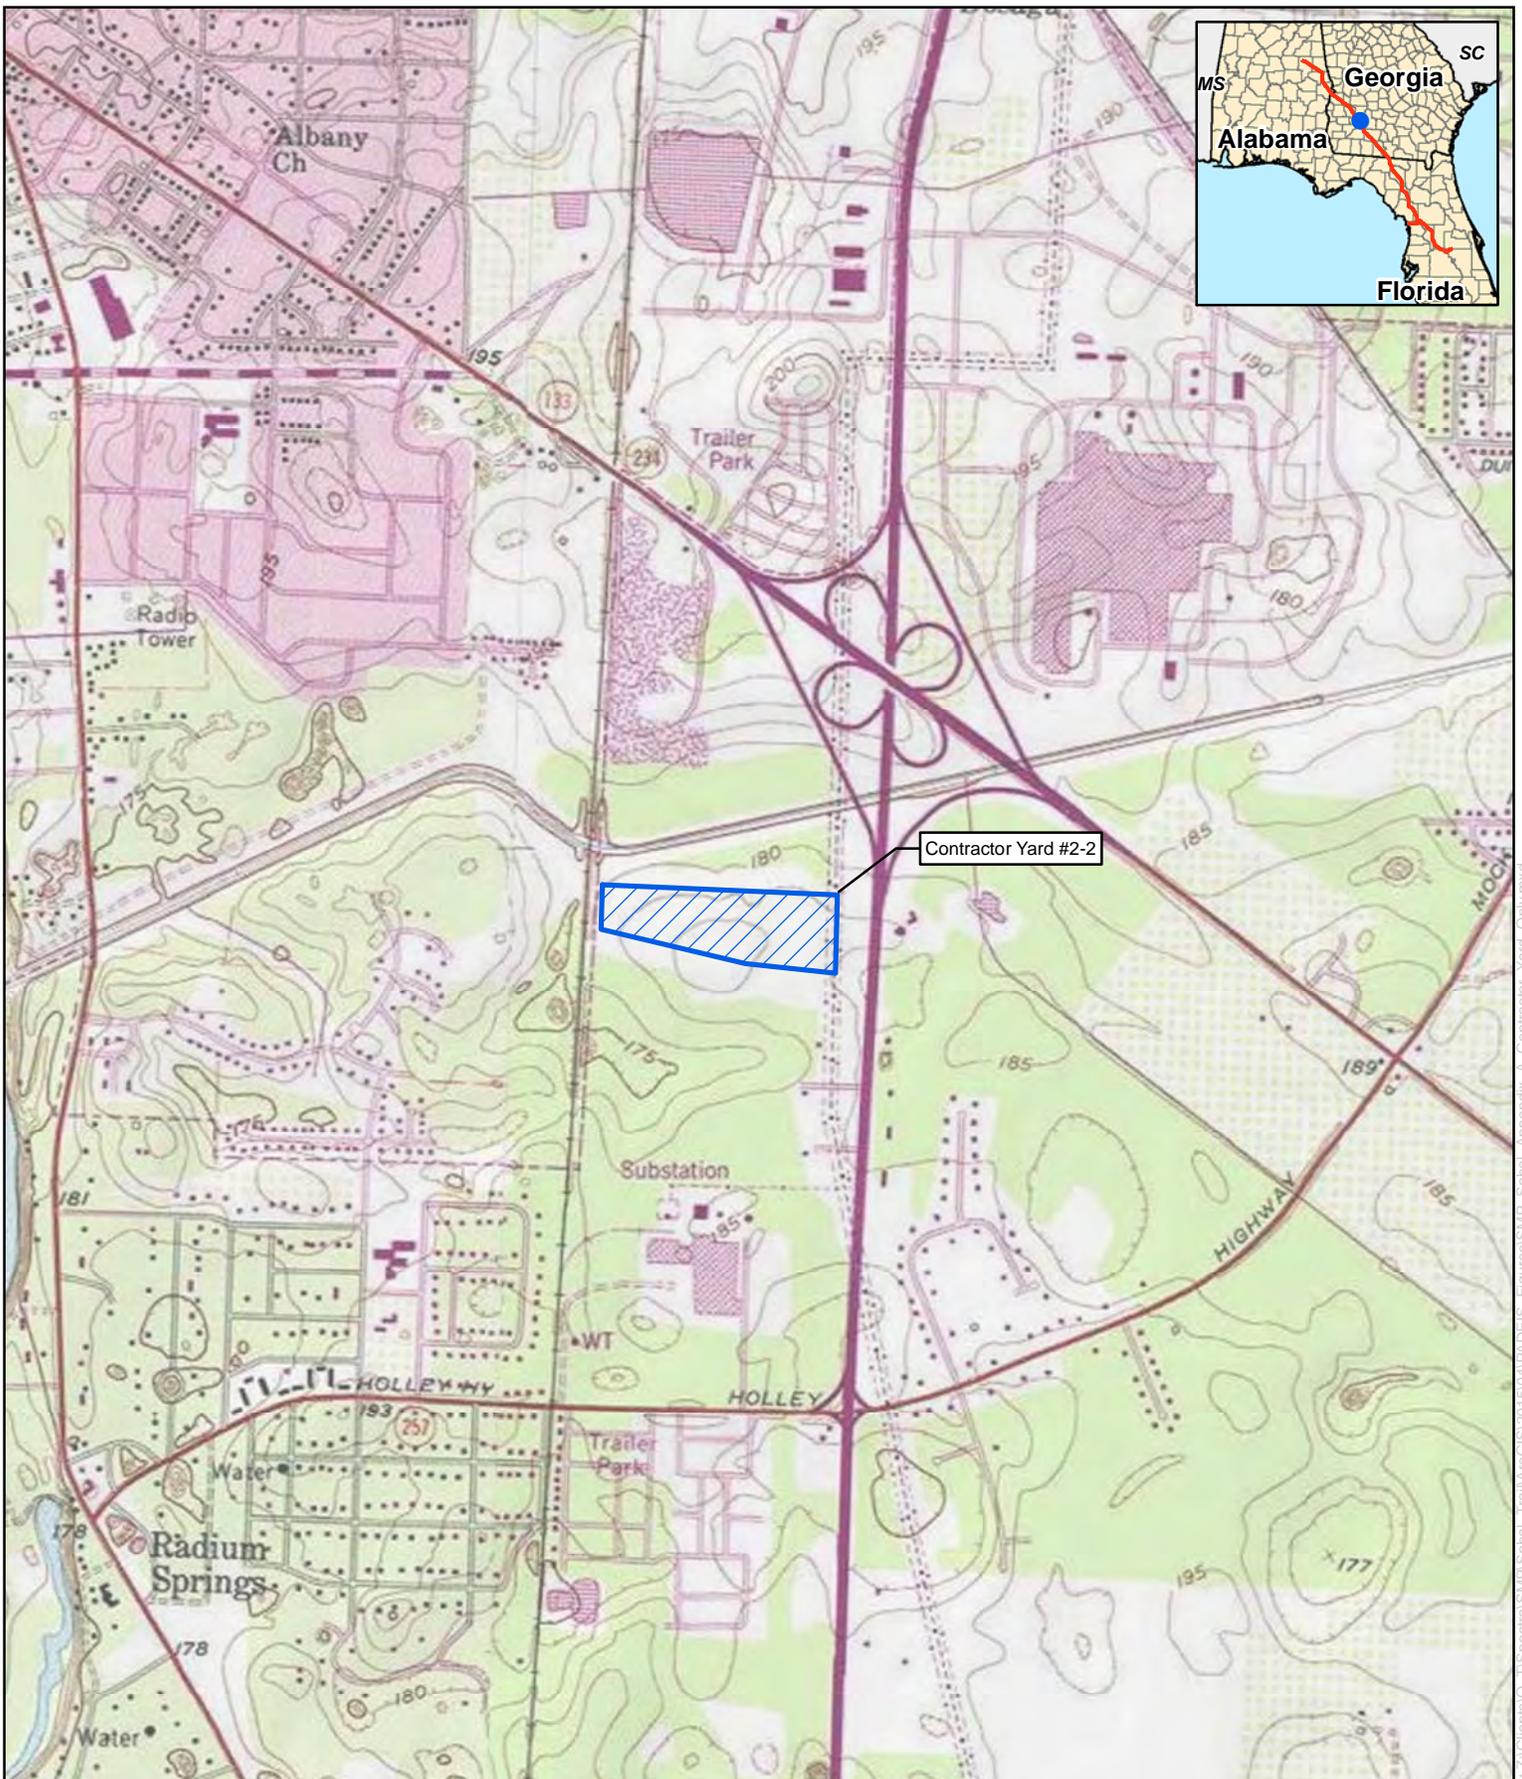


**Appendix B**  
**Sabal Trail Project**  
**Contractor Yard #2-2**  
**Dougherty County, Florida**

- |   |  |
|---|--|
|  Proposed Pipeline                                 |  Proposed Meter and Regulating Station              |
|  Proposed Main Line Valve or Pig Launcher/Receiver |  Proposed Contractor Yard/Storage Yard/Staging Area |
|  Proposed Compressor Station                       |  Proposed Access Road                               |

For Environmental Review Purposes Only

Date: 4/16/2015 Source: z:\Clients\02\_TNSpectra\SHIP\Sabal\_Trail\GIS\201504\PADEIS\_Figures\SHIP\_Sabal\_Appendix\_A\_Contractor\_Yard\_Only.mxd

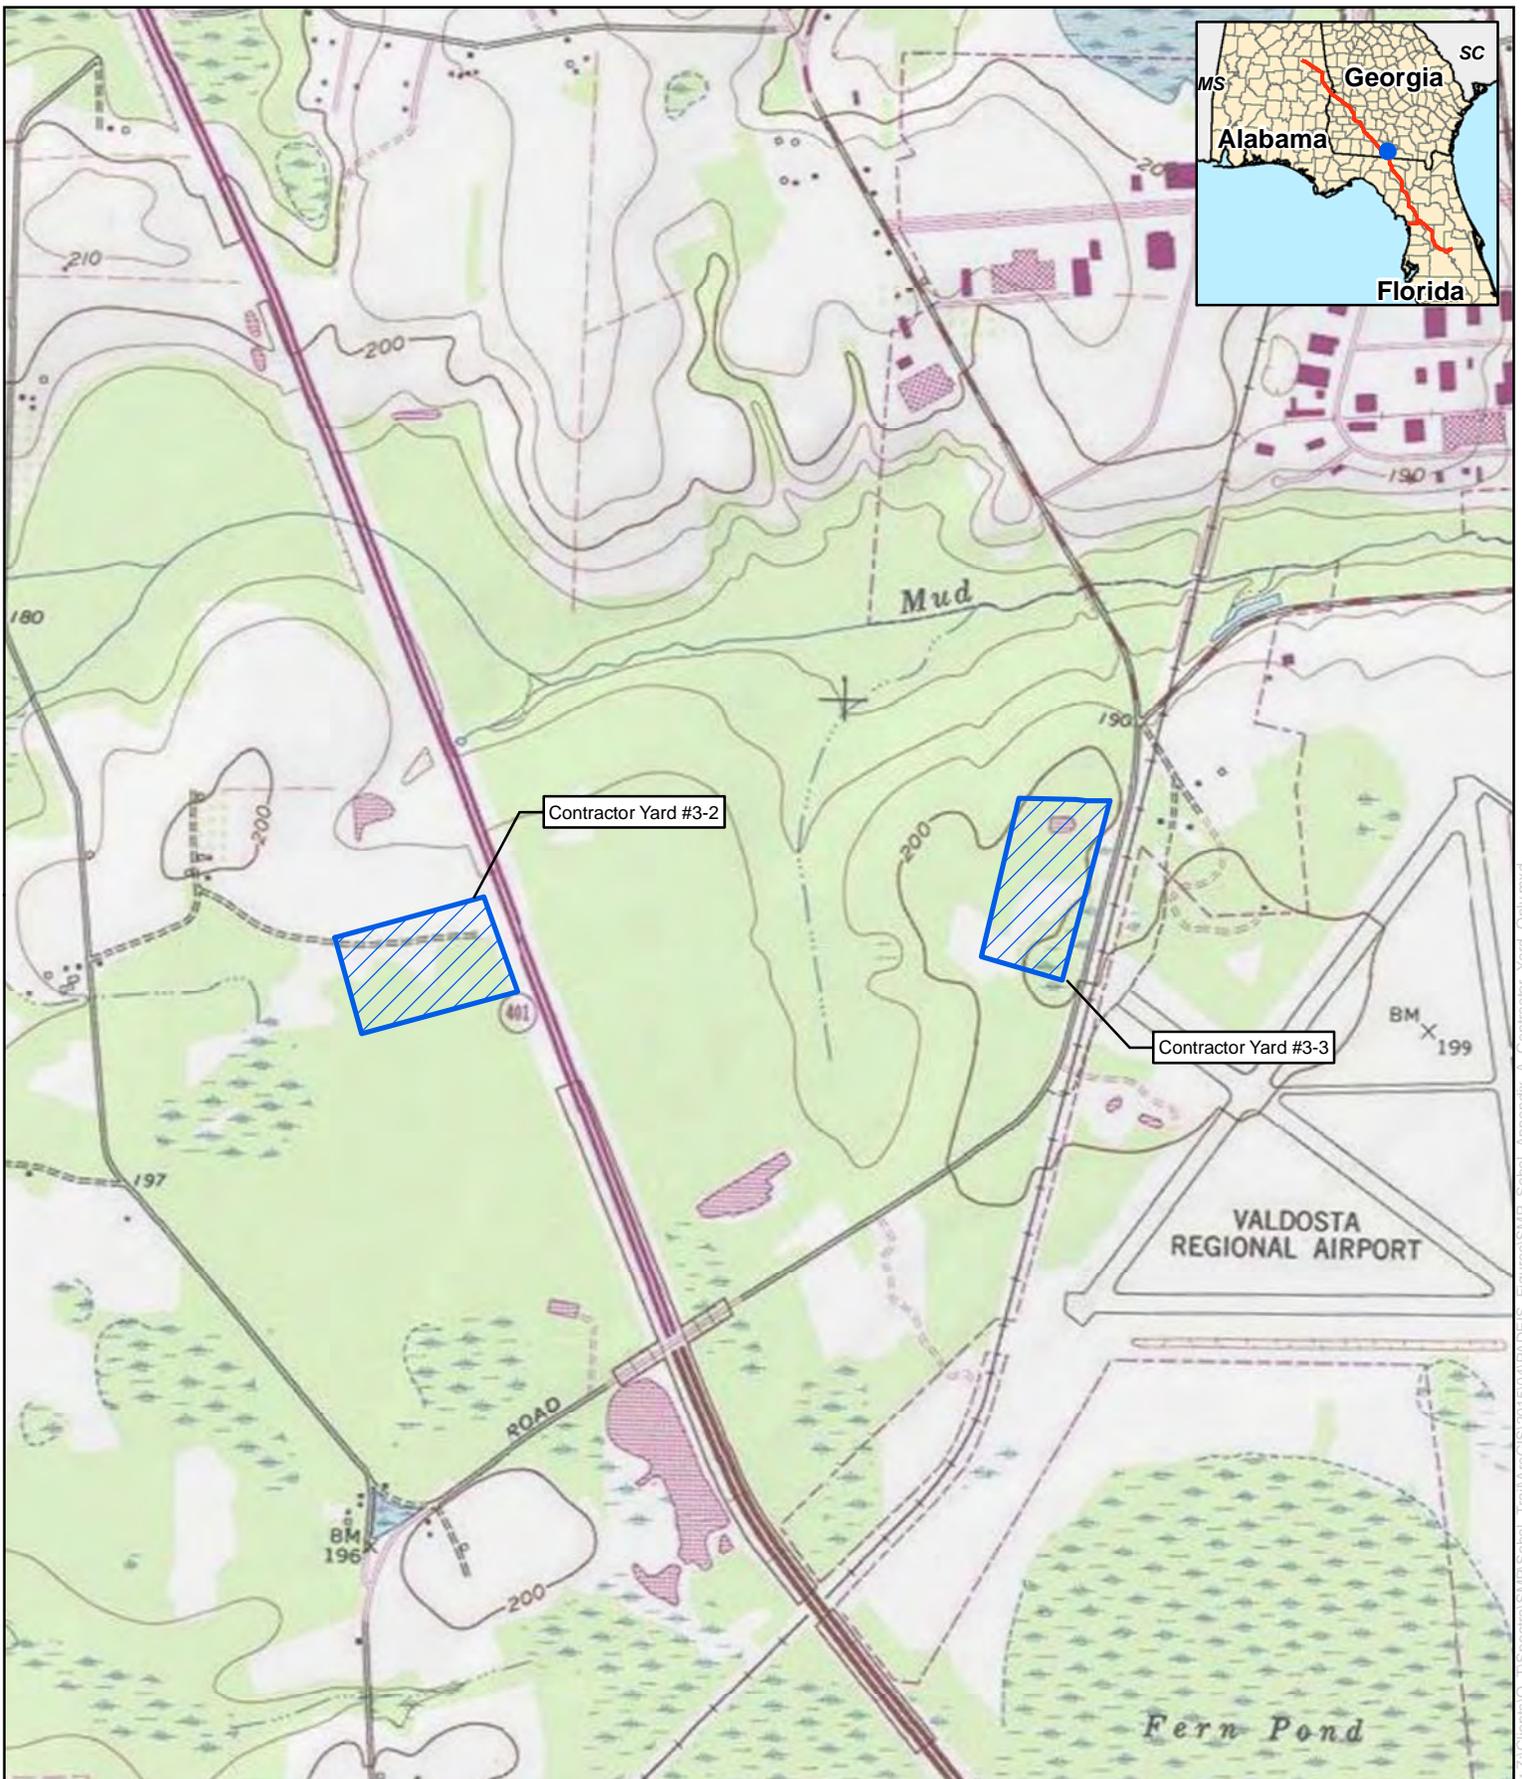


**Appendix B**  
**Sabal Trail Project**  
**Contractor Yard #3-3 and #3-2**  
**Lowndes County, Georgia**

- |   |  |
|---|--|
| Proposed Pipeline                                 | Proposed Meter and Regulating Station              |
| Proposed Main Line Valve or Pig Launcher/Receiver | Proposed Contractor Yard/Storage Yard/Staging Area |
| Proposed Compressor Station                       | Proposed Access Road                               |

For Environmental Review Purposes Only

Date: 4/16/2015 Source: z:\Clients\QI\NSpectra\SHIP\Sabal\_Trail\GIS\201504\PADEIS\_Figures\SHIP\_Sabal\_Appendix\_A\_Contractor\_Yard\_Only.mxd

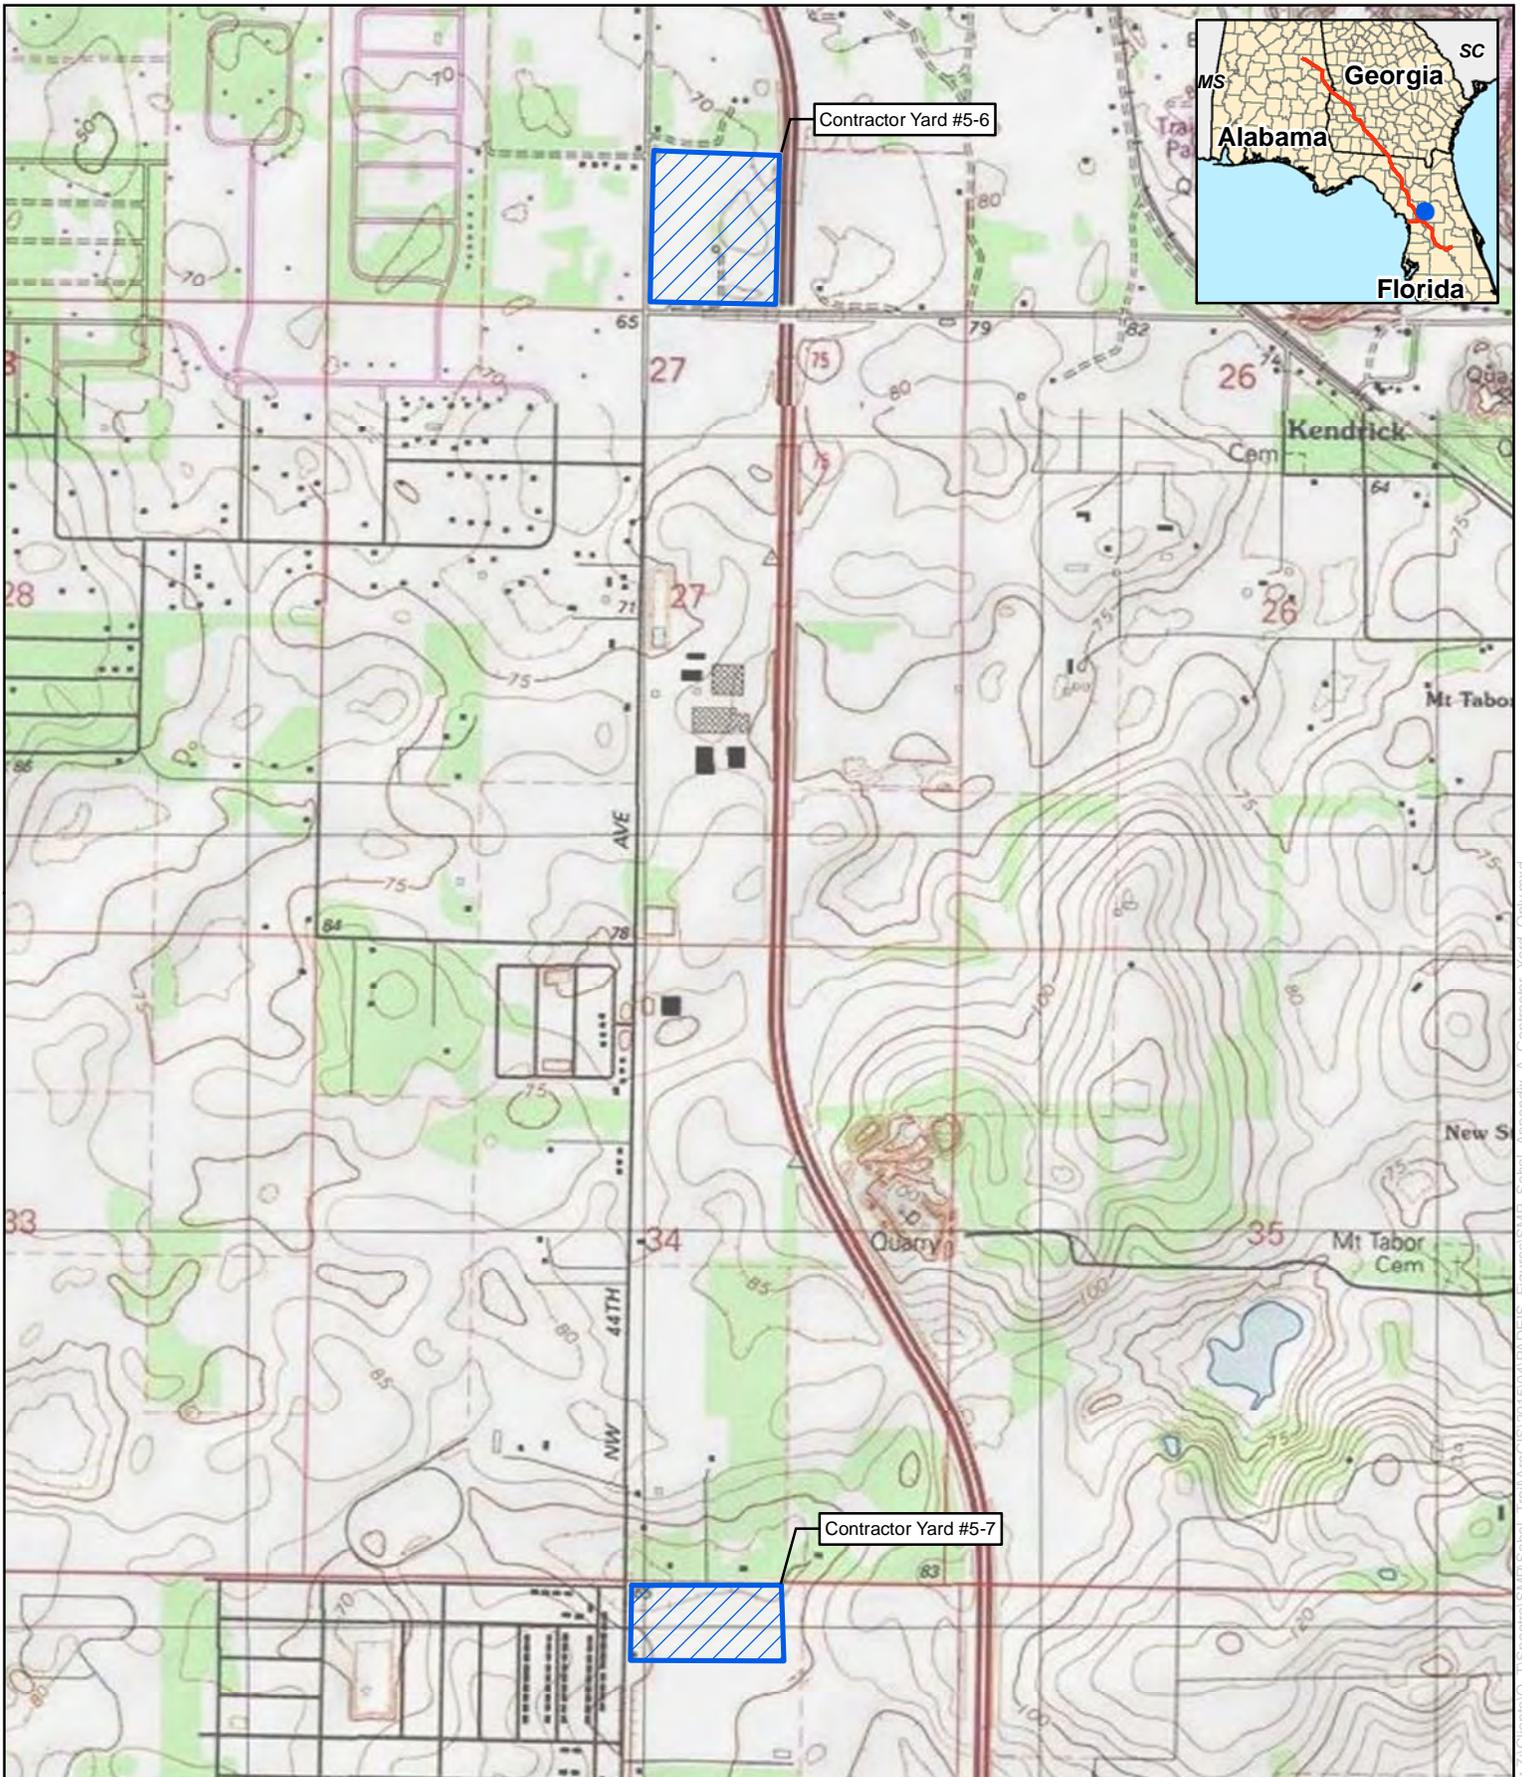


**Appendix B**  
**Sabal Trail Project**  
**Contractor Yard #5-6 and #5-7**  
**Citrus County, Florida**

- |   |  |
|---|--|
|  Proposed Pipeline                                 |  Proposed Meter and Regulating Station              |
|  Proposed Main Line Valve or Pig Launcher/Receiver |  Proposed Contractor Yard/Storage Yard/Staging Area |
|  Proposed Compressor Station                       |  Proposed Access Road                               |

For Environmental Review Purposes Only

Date: 4/16/2015 Source: Z:\Clients\QI\TSP\Sabal\_Trail\GIS\201504\PADEIS\_Figures\SWP\_Sabal\_Appendix\_A\_Contractor\_Yard\_Only.mxd

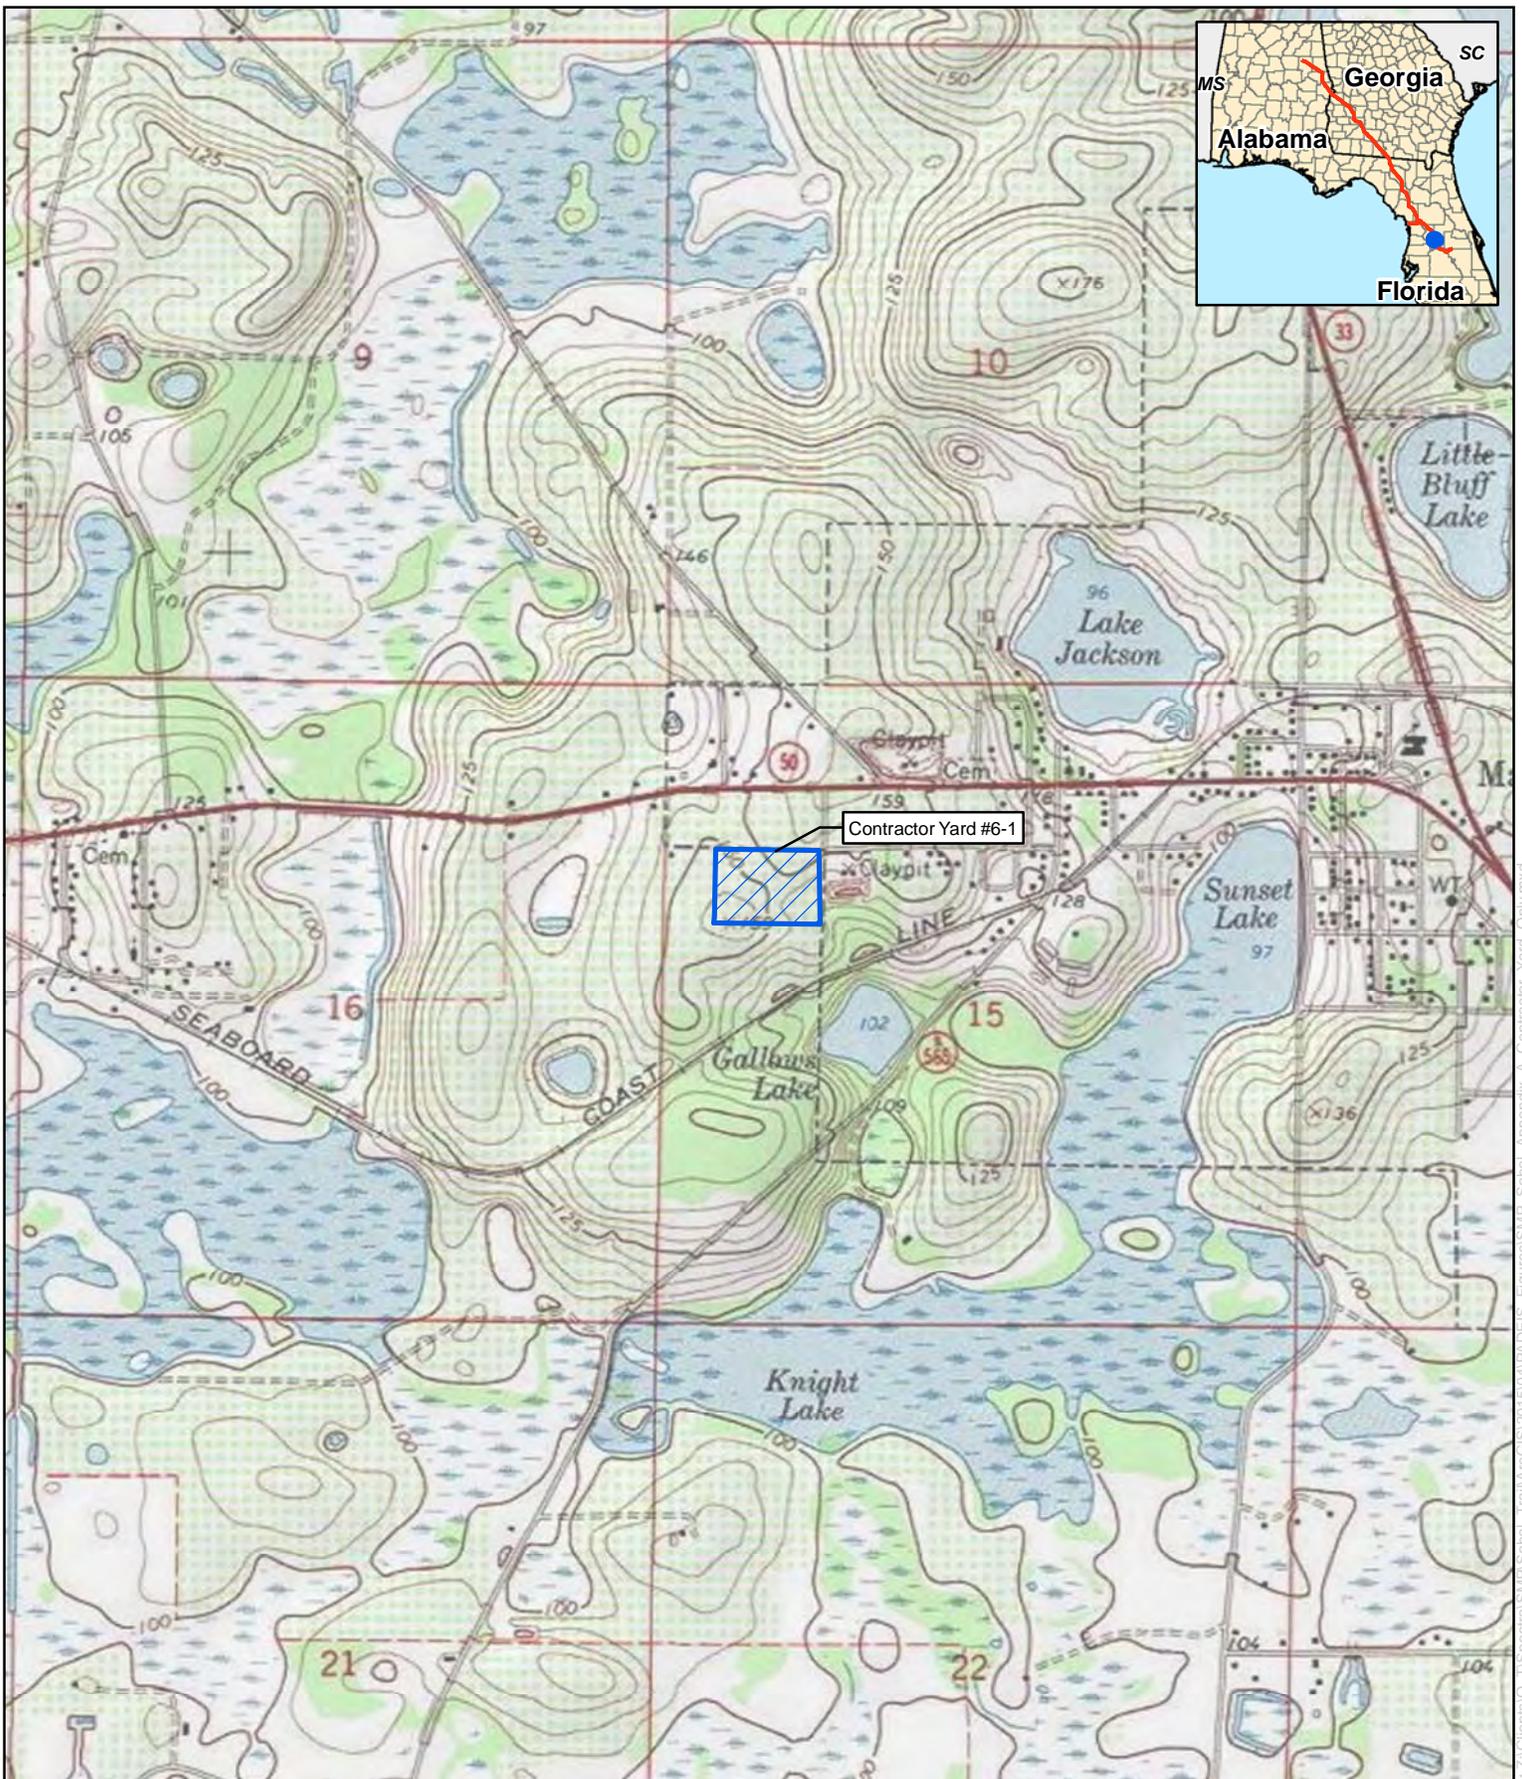


**Appendix B**  
**Sabal Trail Project**  
**Contractor Yard #6-1**  
**Osceola County, Florida**

- Proposed Pipeline
- Proposed Main Line Valve or Pig Launcher/Receiver
- Proposed Compressor Station
- Proposed Meter and Regulating Station
- Proposed Contractor Yard/Storage Yard/Staging Area
- Proposed Access Road

For Environmental Review Purposes Only

Date: 4/16/2015 Source: z:\Clients\02\_TIS\pctra\Ship\Sabal\_Trail\GIS\201504\PADEIS\_Figures\Ship\_Sabal\_Appendix\_A\_Contractor\_Yard\_Only.mxd

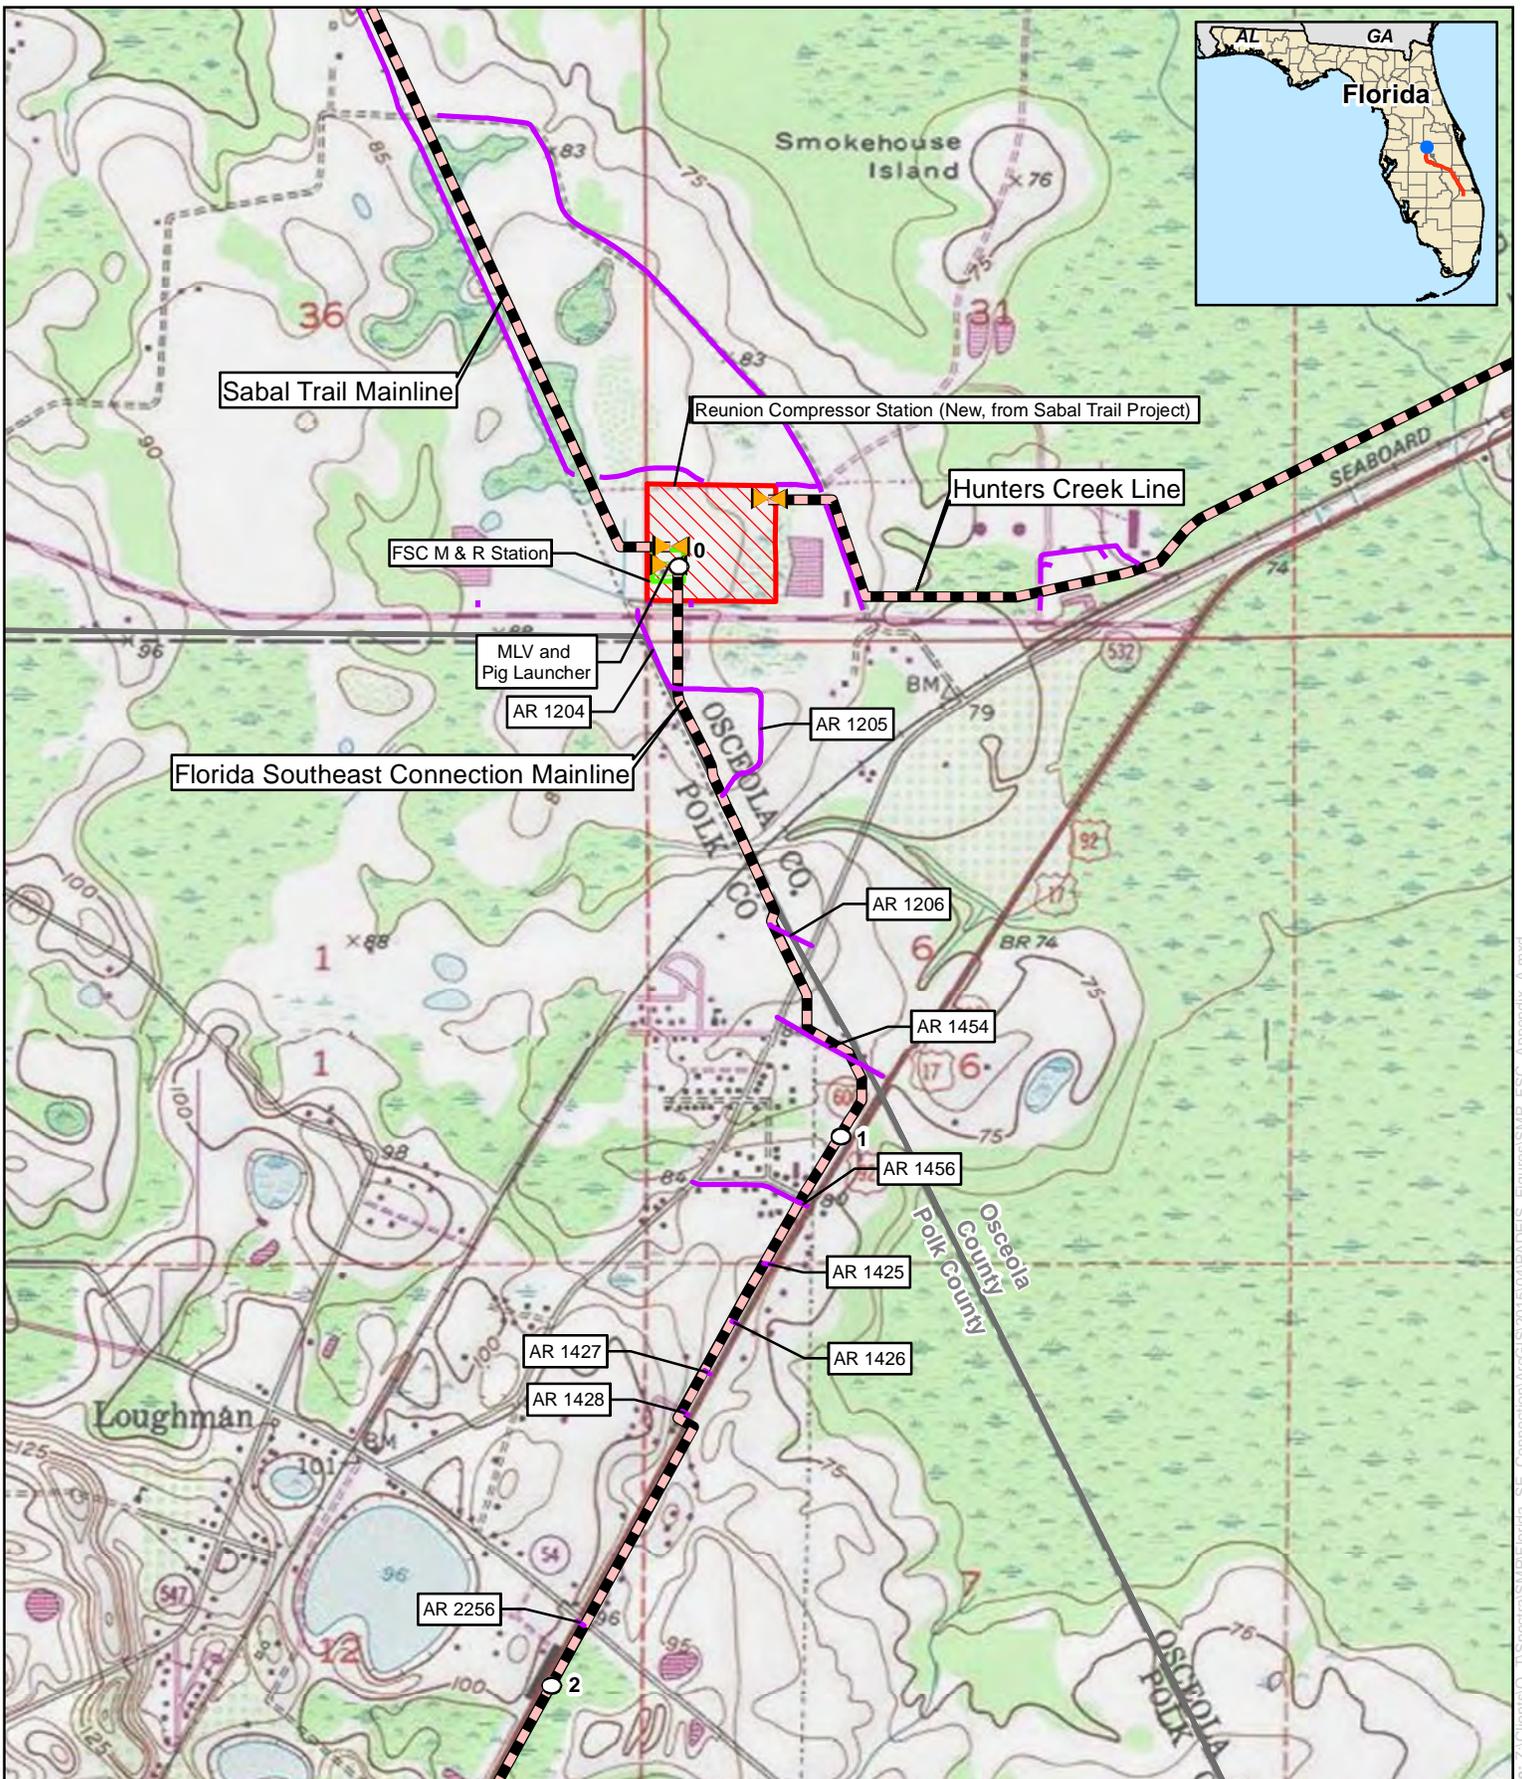



## Appendix B

### Florida Southeast Connection Project Polk County, Florida

	Proposed Pipeline		Proposed Meter and Regulating Station
	Proposed Main Line Valve or Pig Launcher/Receiver		Proposed Contractor Yard/Storage Yard/Staging Area
	Proposed New/Modified Compressor Station		Proposed Access Road

For Environmental Review Purposes Only

Date: 11/17/2015 Source: Z:\Clients\O...T\Spectra\SMP\F\Florida\_SE\_Connection\AR\GIS\2015\04\PADEIS\_Figures\SMP\_FSC\_Appendix\_A.mxd

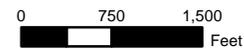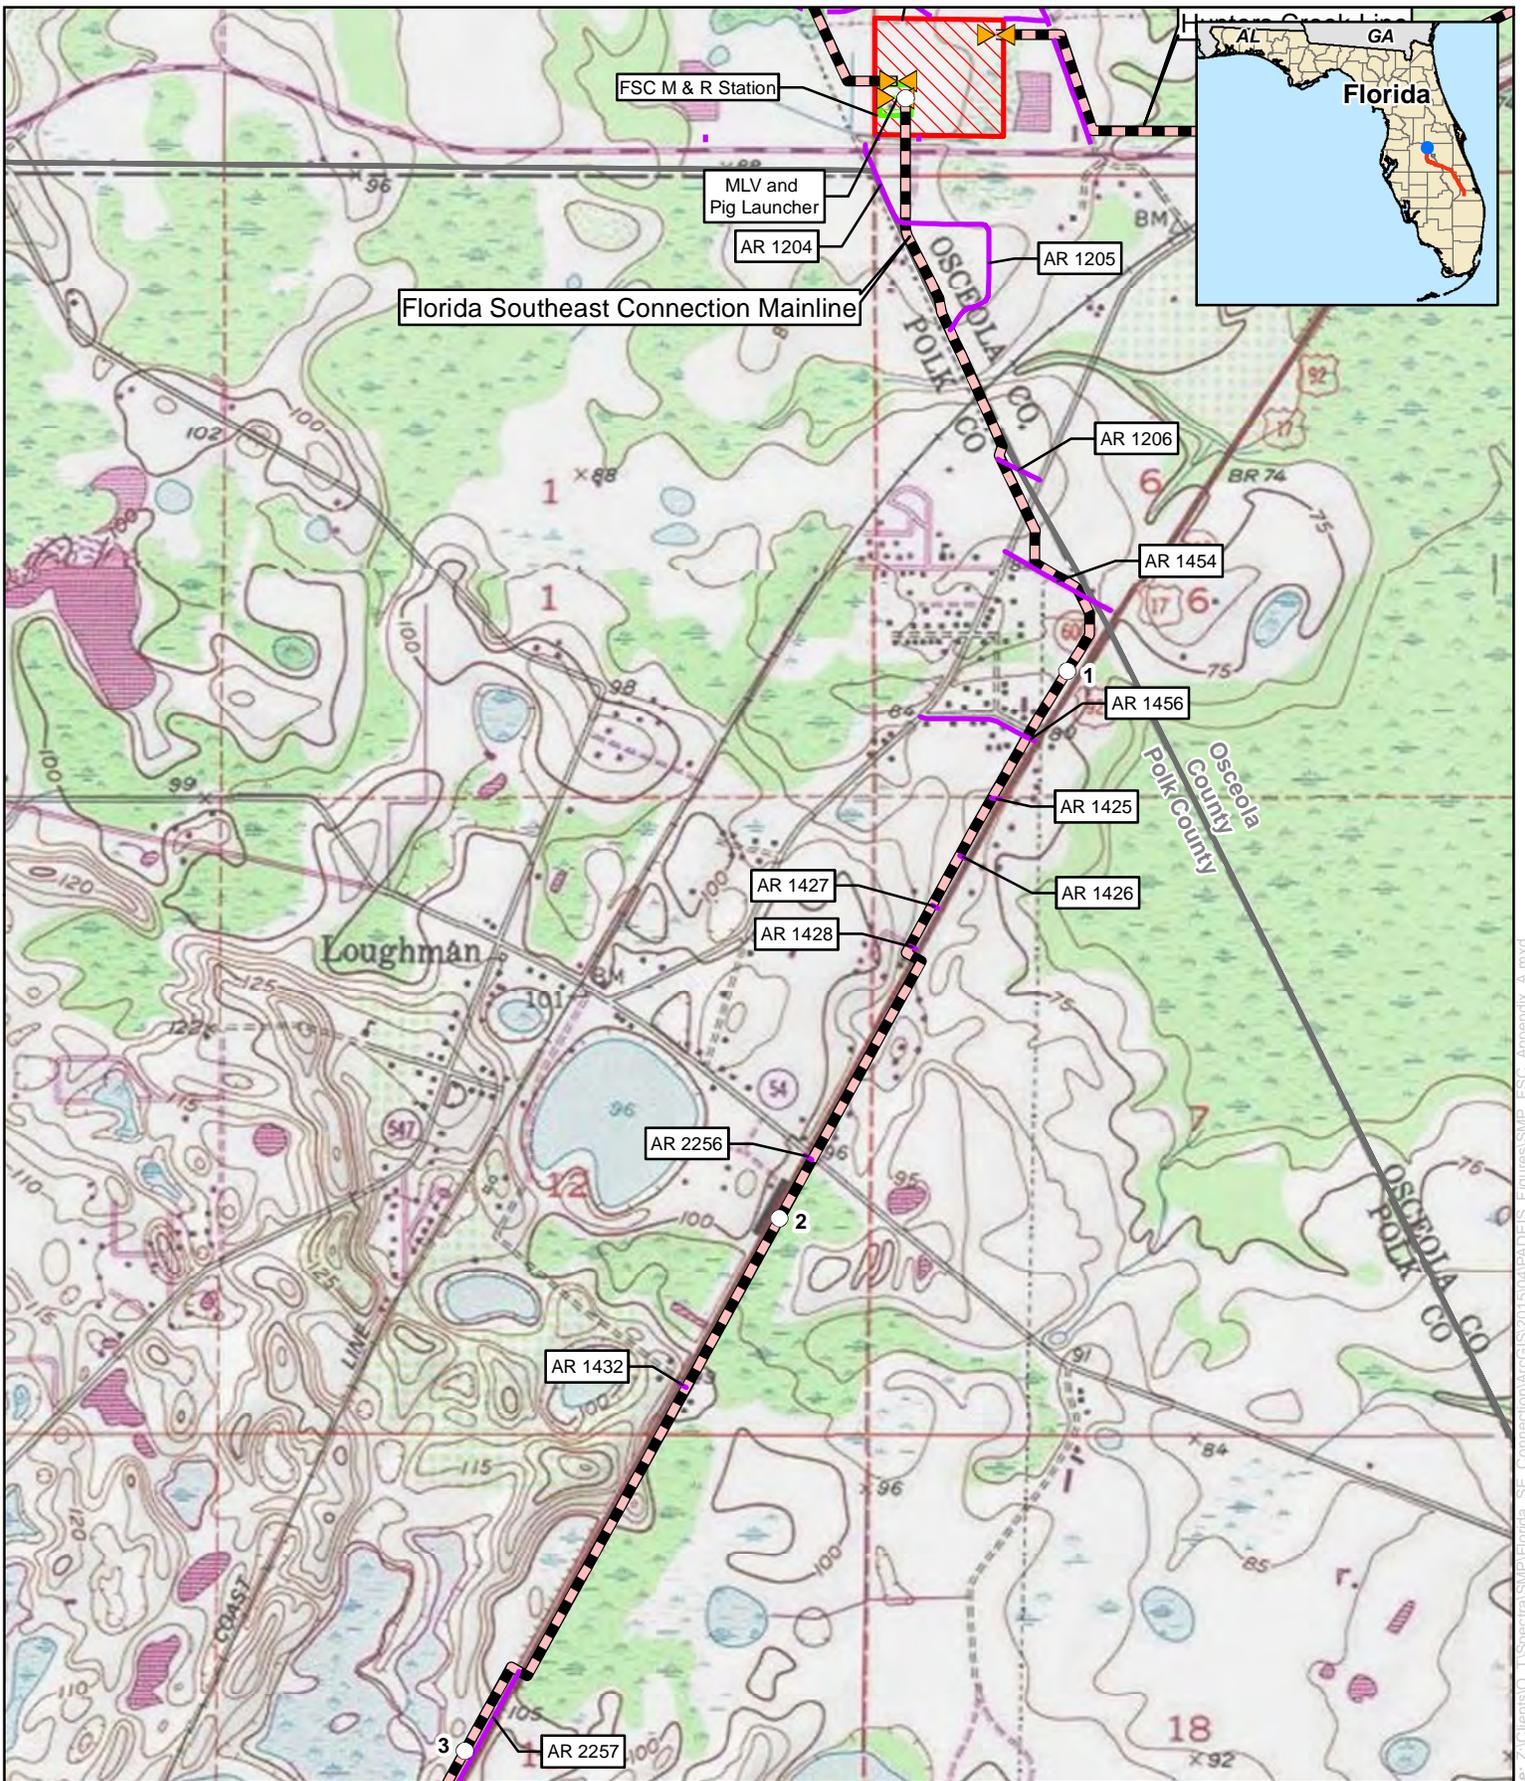


## Appendix B

### Florida Southeast Connection Project Polk County, Florida

- |   |   |   |  |
|---|---|---|--|
|  | Proposed Pipeline                                 |  | Proposed Meter and Regulating Station              |
|  | Proposed Main Line Valve or Pig Launcher/Receiver |  | Proposed Contractor Yard/Storage Yard/Staging Area |
|  | Proposed New/Modified Compressor Station          |  | Proposed Access Road                               |

For Environmental Review Purposes Only

Date: 1/17/2015 Source: Z:\Clients\Q1\Specra\SWP\Florida\_SE\_Connection\ArcGIS\2015\04\PADEIS\_Figures\SWP\_FSC\_Appendix\_A.mxd

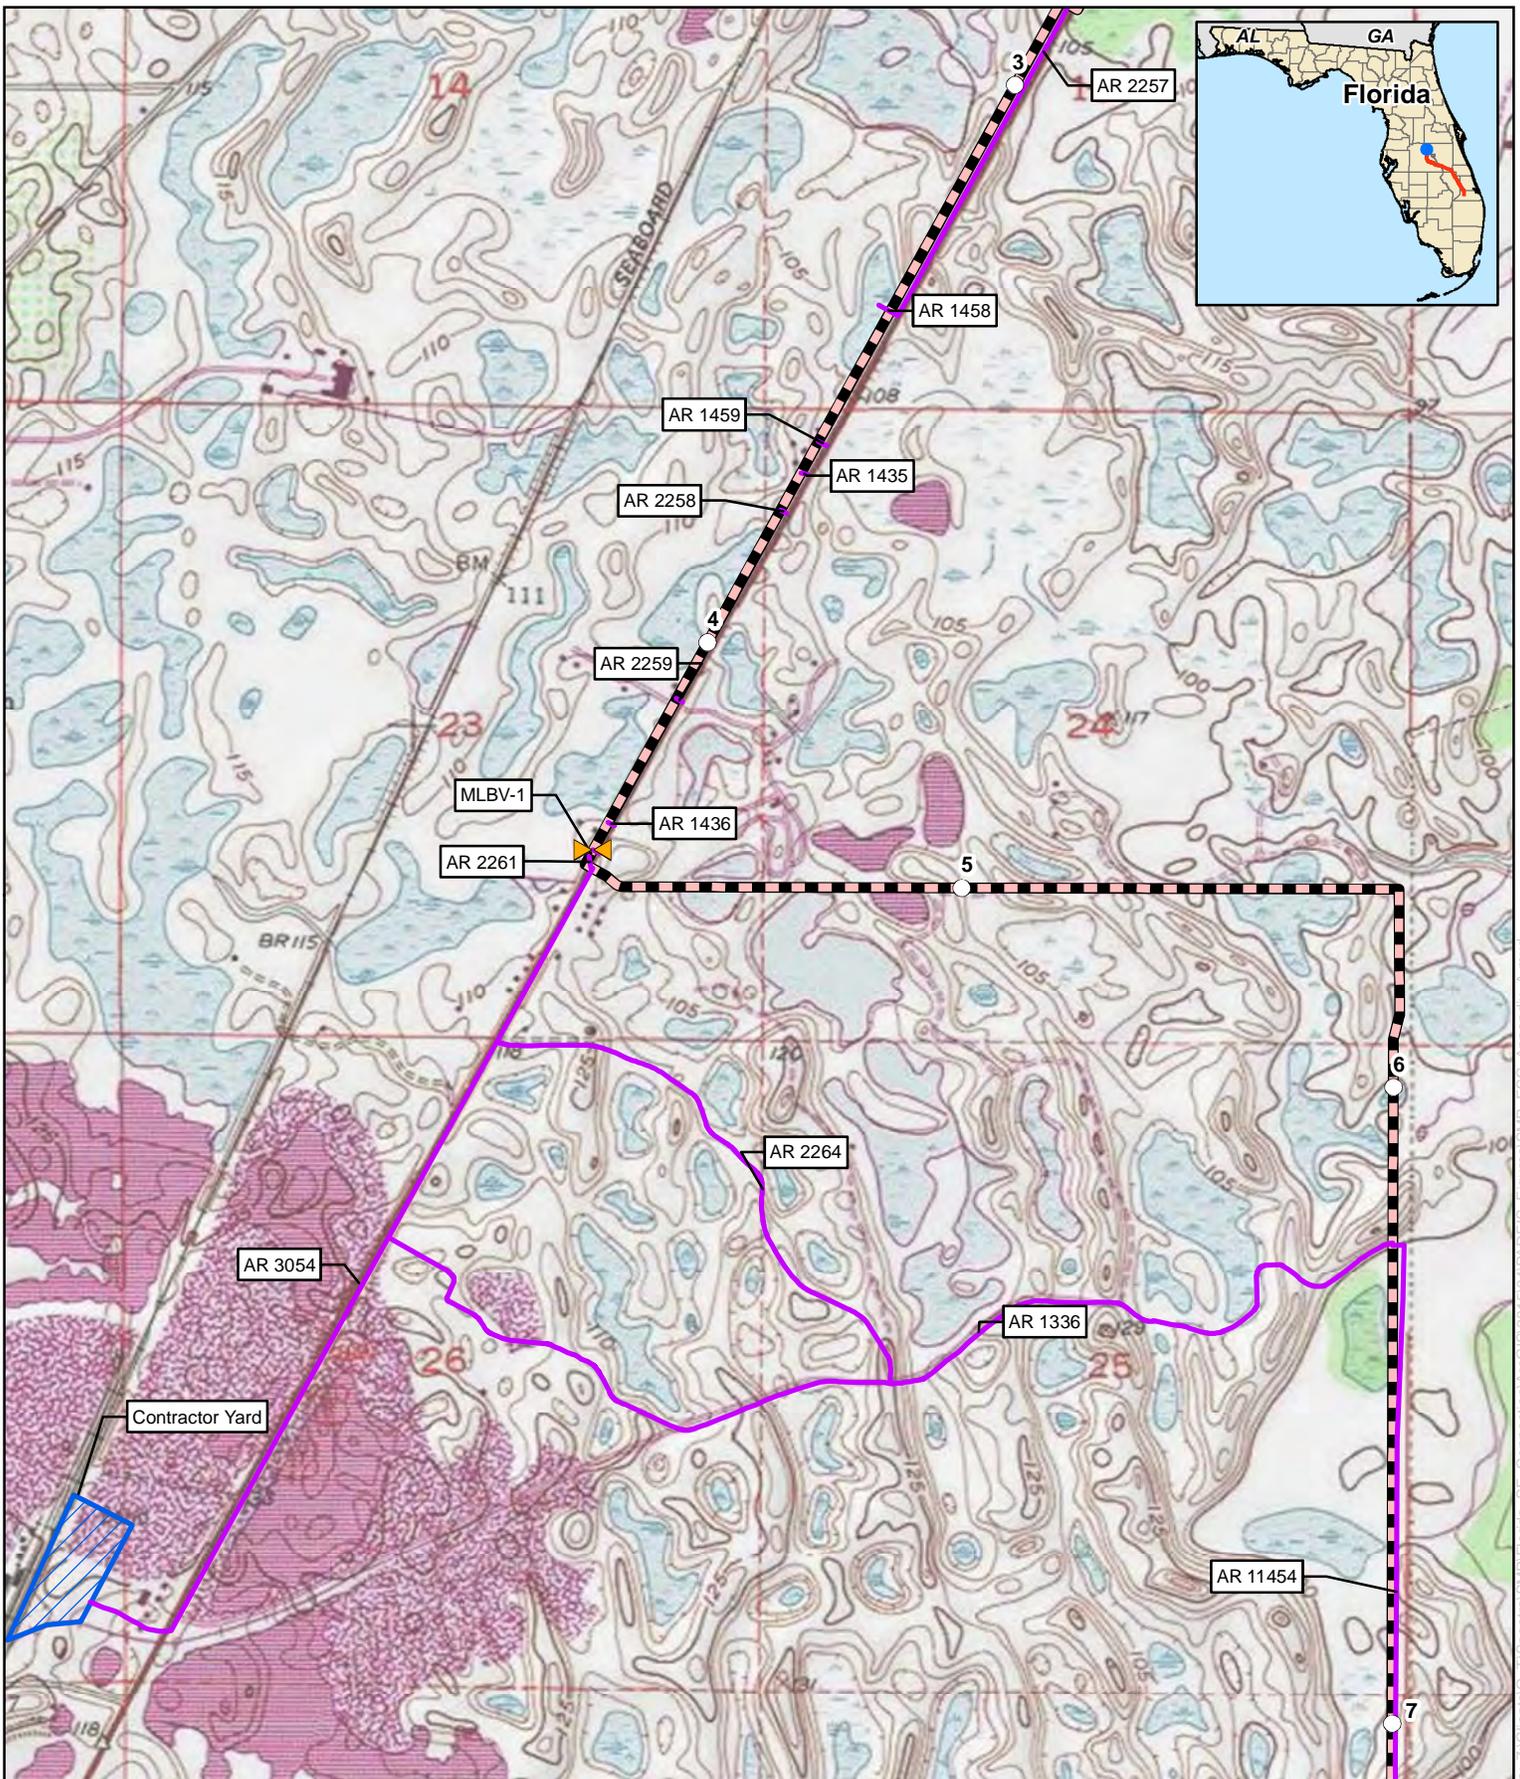

## Appendix B


### Florida Southeast Connection Project Polk County, Florida

- |  |   |  |  |
|--|---|--|--|
|  | Proposed Pipeline                                 |  | Proposed Meter and Regulating Station              |
|  | Proposed Main Line Valve or Pig Launcher/Receiver |  | Proposed Contractor Yard/Storage Yard/Staging Area |
|  | Proposed New/Modified Compressor Station          |  | Proposed Access Road                               |

0 750 1,500 Feet



For Environmental Review Purposes Only

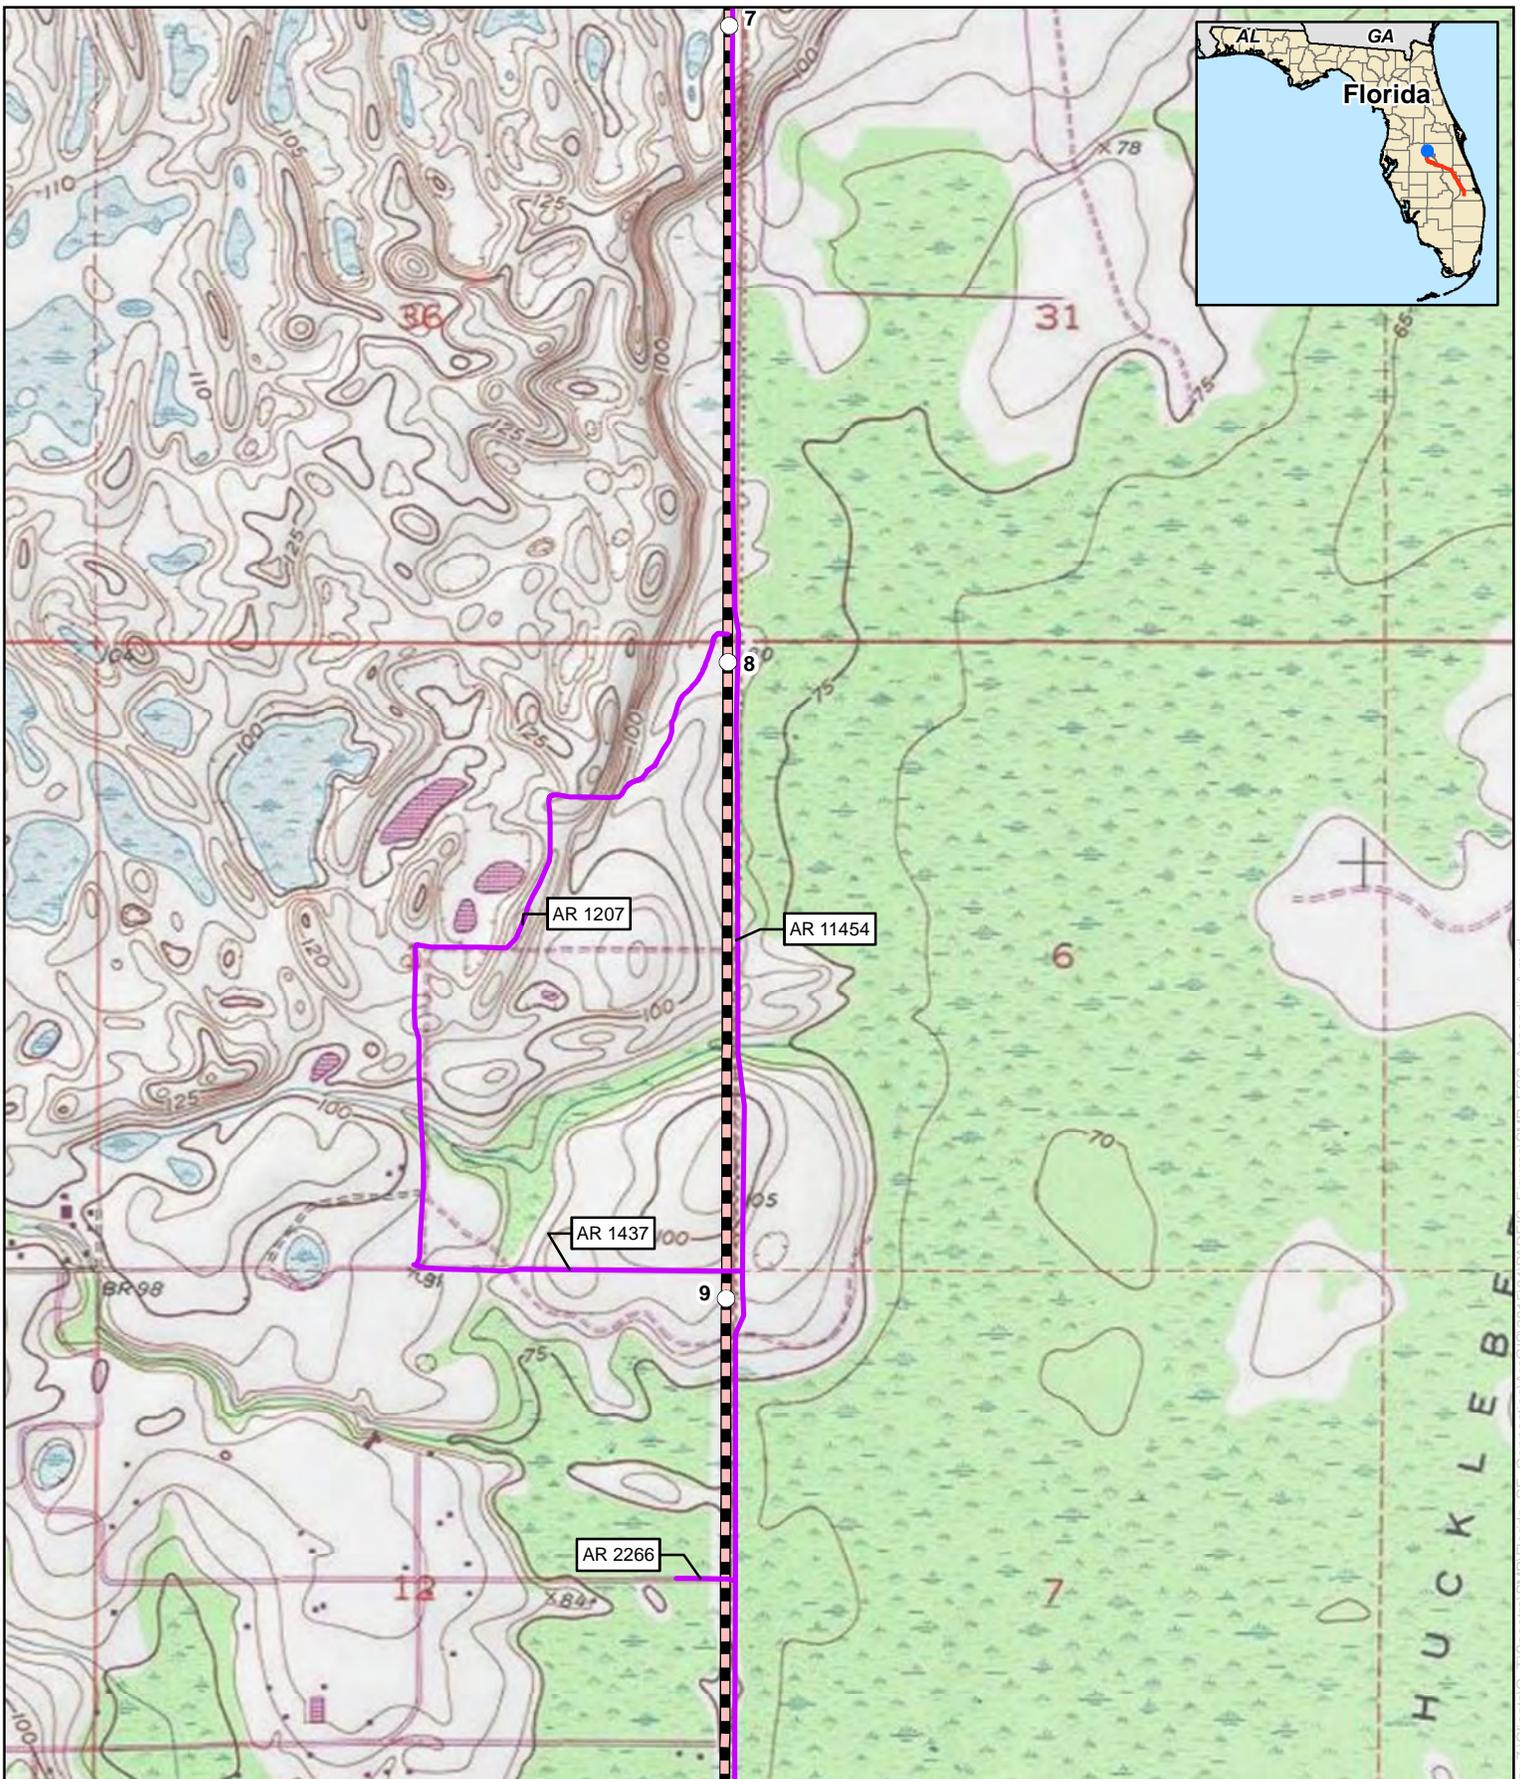


## Appendix B

### Florida Southeast Connection Project Polk County, Florida

	Proposed Pipeline		Proposed Meter and Regulating Station
	Proposed Main Line Valve or Pig Launcher/Receiver		Proposed Contractor Yard/Storage Yard/Staging Area
	Proposed New/Modified Compressor Station		Proposed Access Road

For Environmental Review Purposes Only

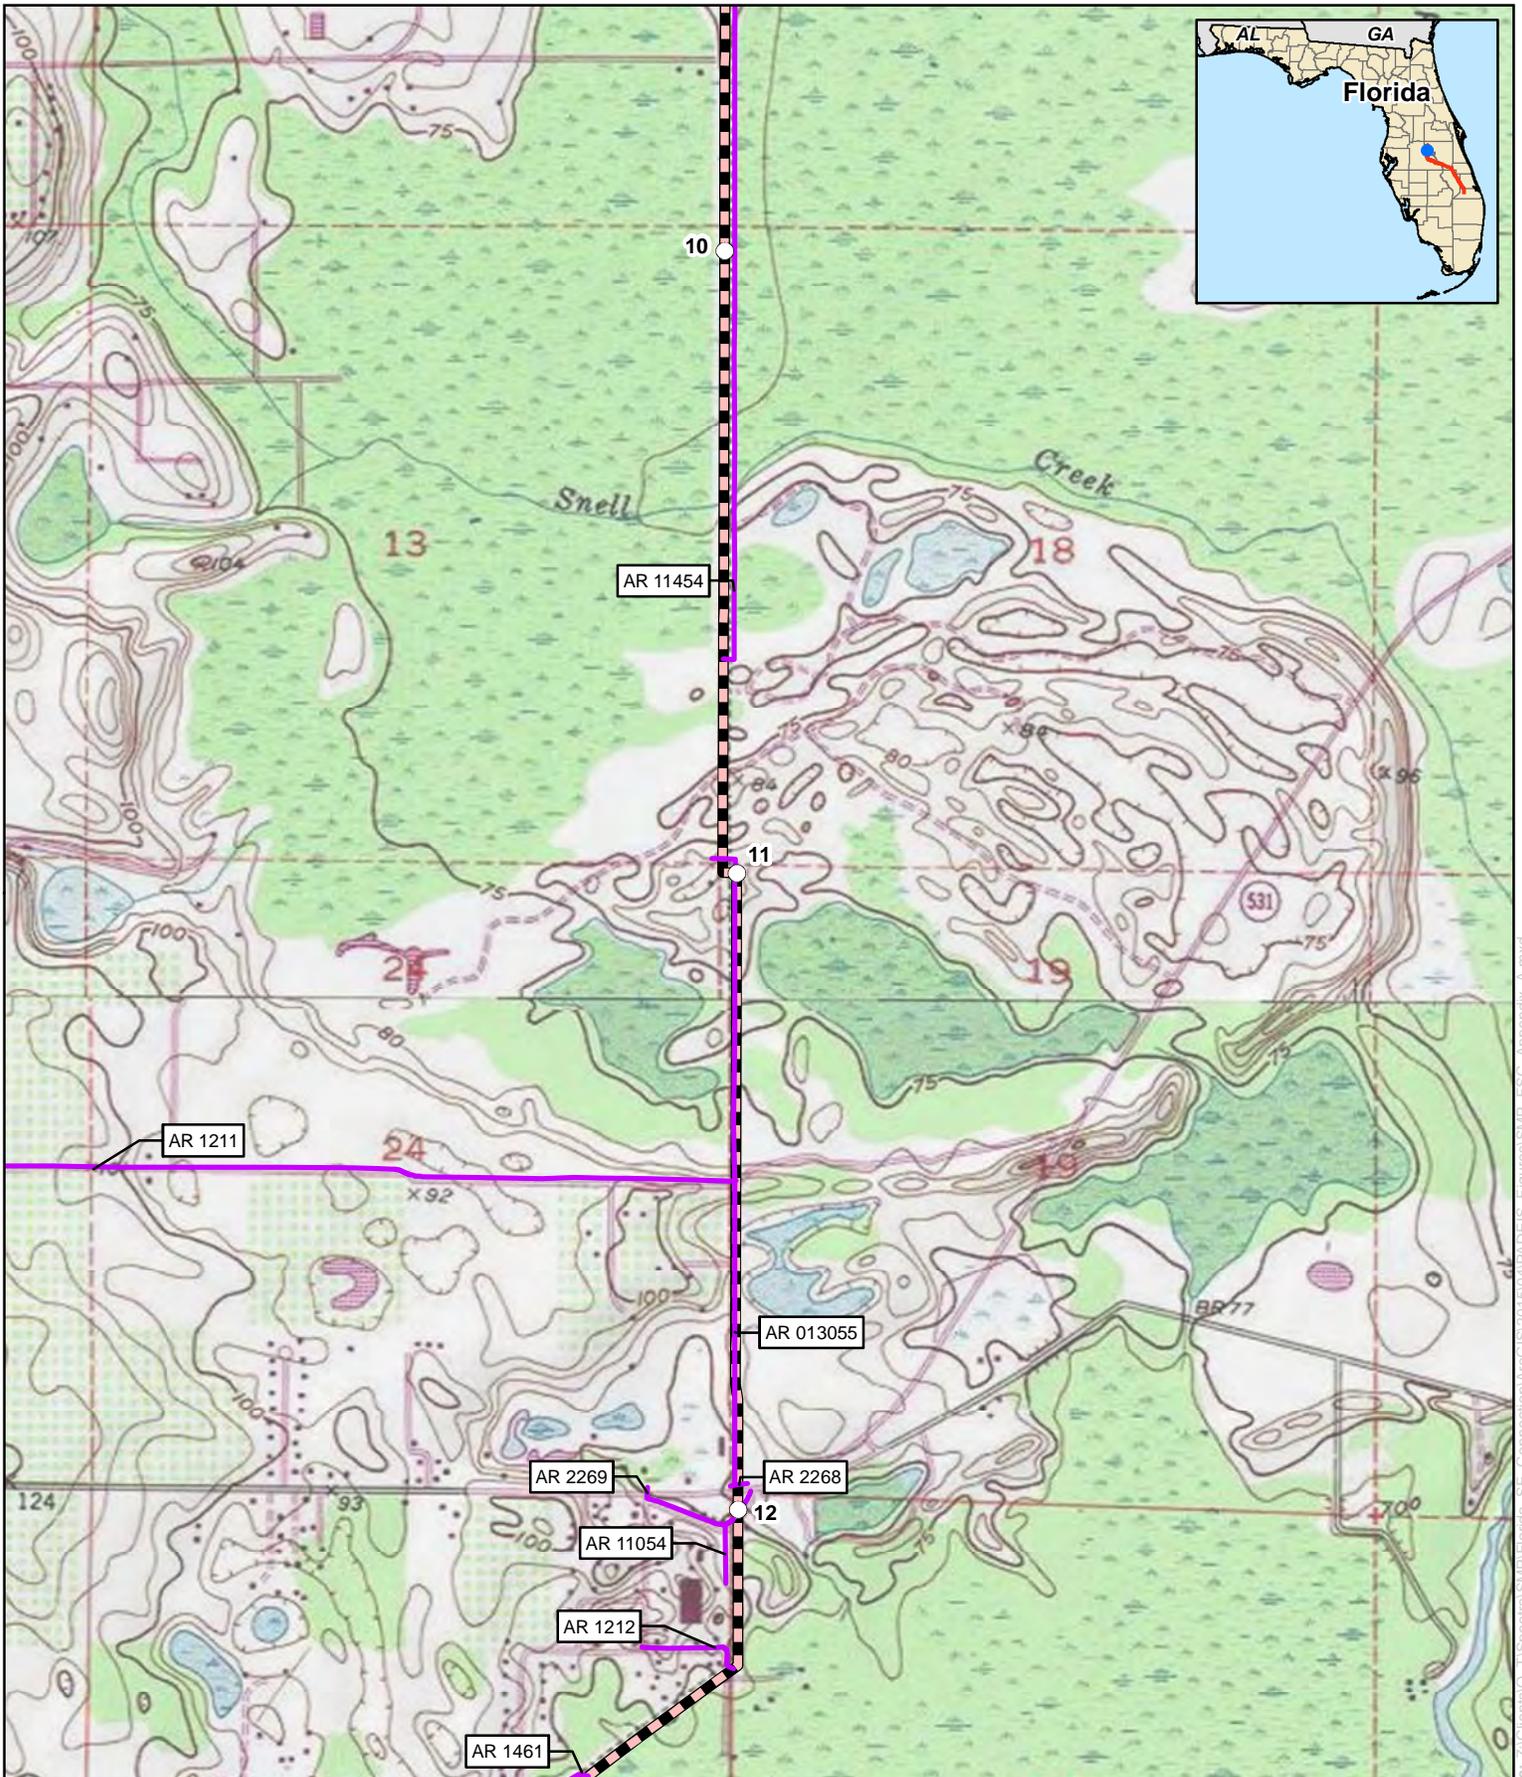


## Appendix B

### Florida Southeast Connection Project Polk County, Florida

	Proposed Pipeline		Proposed Meter and Regulating Station
	Proposed Main Line Valve or Pig Launcher/Receiver		Proposed Contractor Yard/Storage Yard/Staging Area
	Proposed New/Modified Compressor Station		Proposed Access Road

For Environmental Review Purposes Only

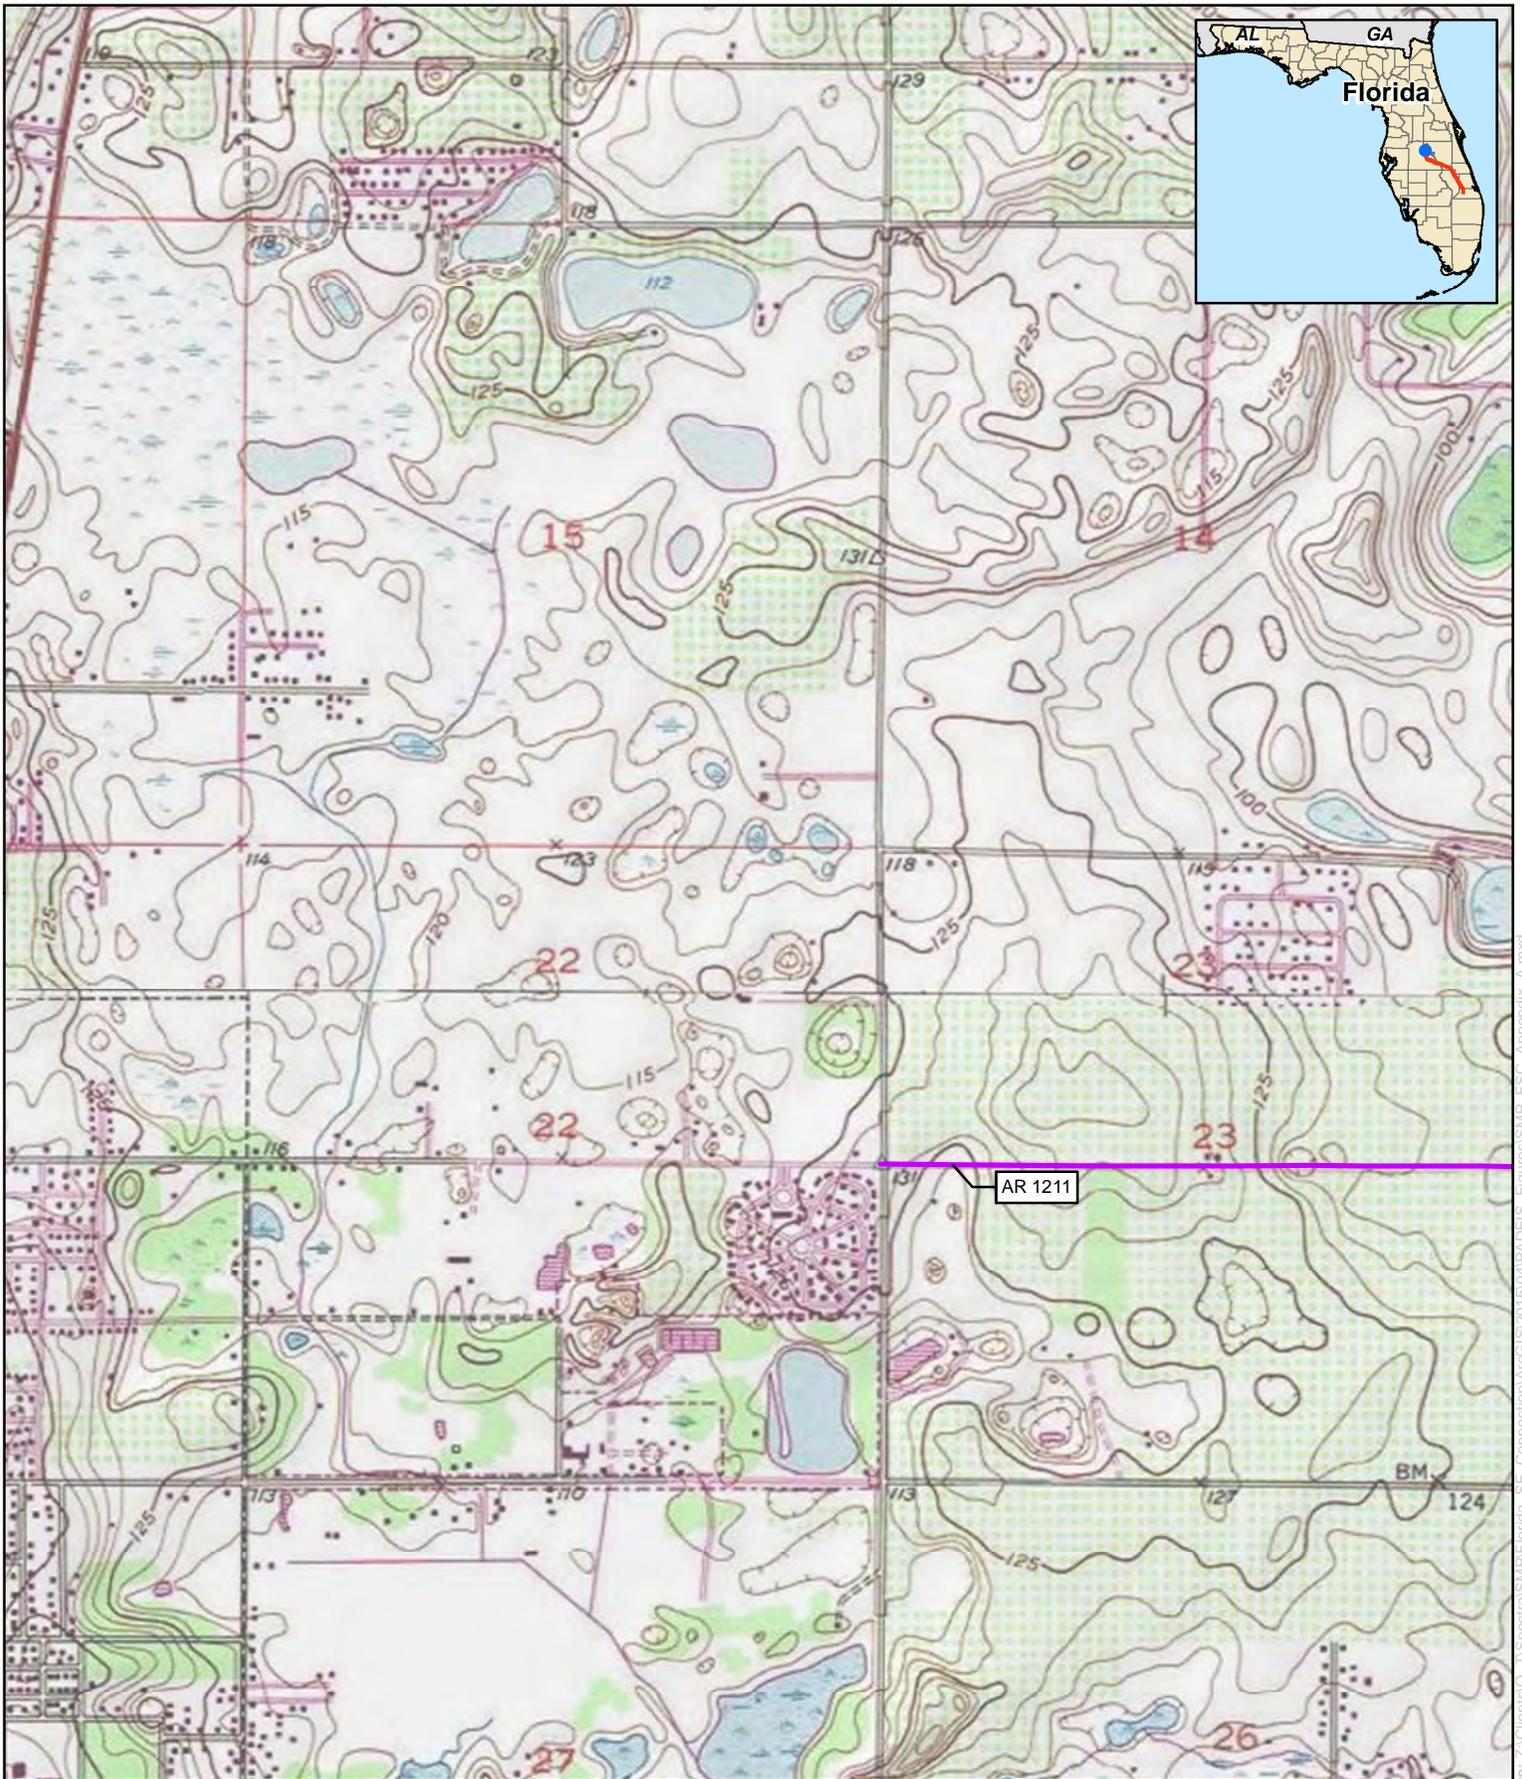

0 750 1,500 Feet




## Appendix B

### Florida Southeast Connection Project Polk County, Florida

- |  |   |  |  |
|--|---|--|--|
|  | Proposed Pipeline                                 |  | Proposed Meter and Regulating Station              |
|  | Proposed Main Line Valve or Pig Launcher/Receiver |  | Proposed Contractor Yard/Storage Yard/Staging Area |
|  | Proposed New/Modified Compressor Station          |  | Proposed Access Road                               |

For Environmental Review Purposes Only

Date: 11/17/2015 Source: Z:\Client\02\_11\Spectra\SMHP\Florida\_SE\_Connection\AR\GIS\2015\04\PA\DEIS\_Figures\SMHP\_FSC\_Appendix\_A.mxd

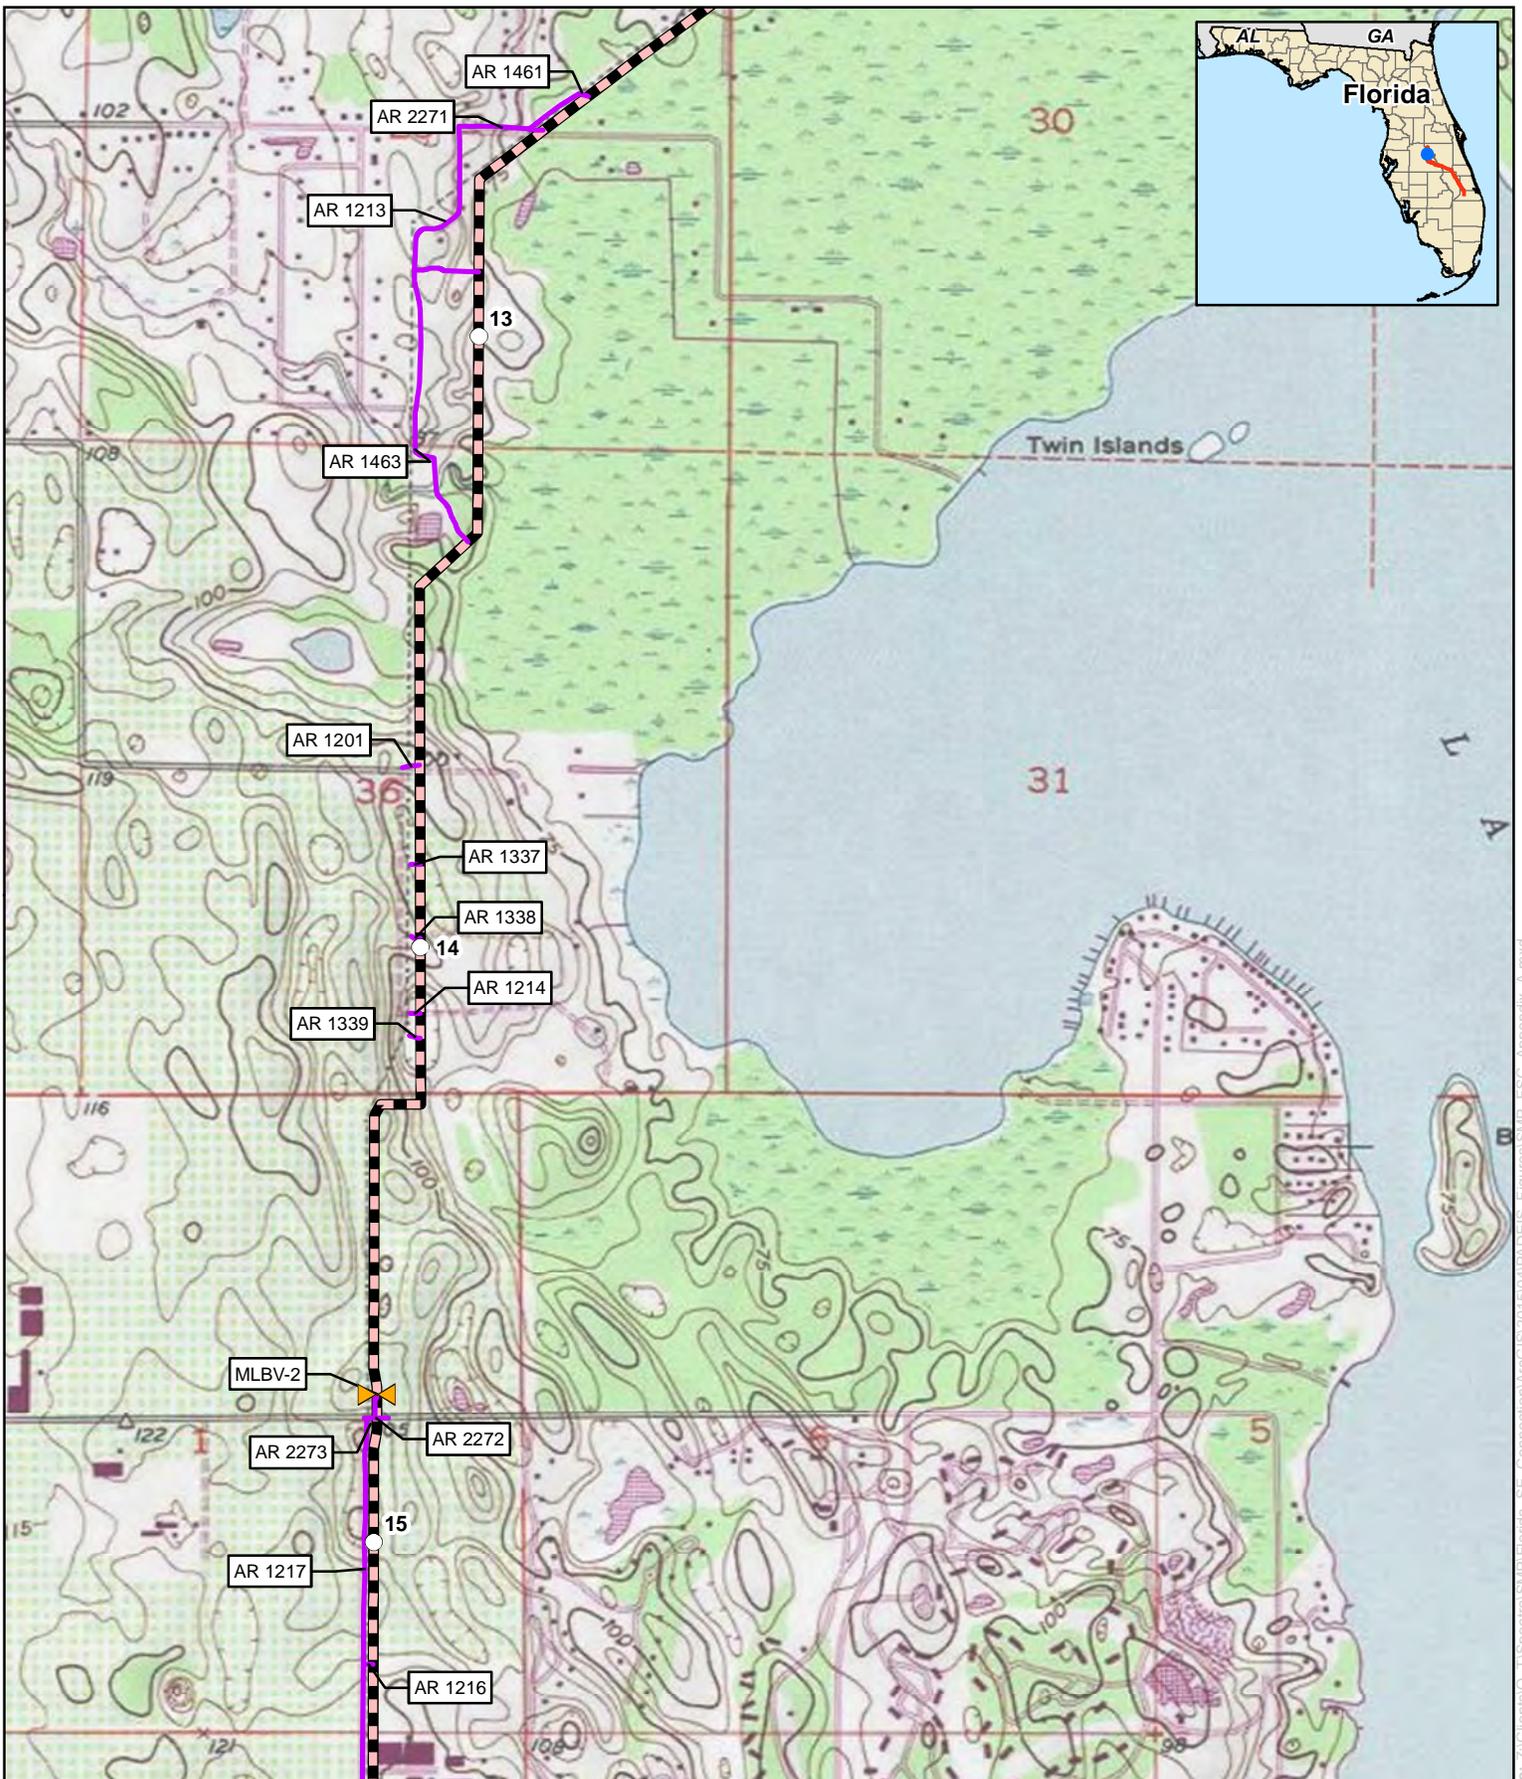


## Appendix B

### Florida Southeast Connection Project Polk County, Florida

	Proposed Pipeline		Proposed Meter and Regulating Station
	Proposed Main Line Valve or Pig Launcher/Receiver		Proposed Contractor Yard/Storage Yard/Staging Area
	Proposed New/Modified Compressor Station		Proposed Access Road

For Environmental Review Purposes Only

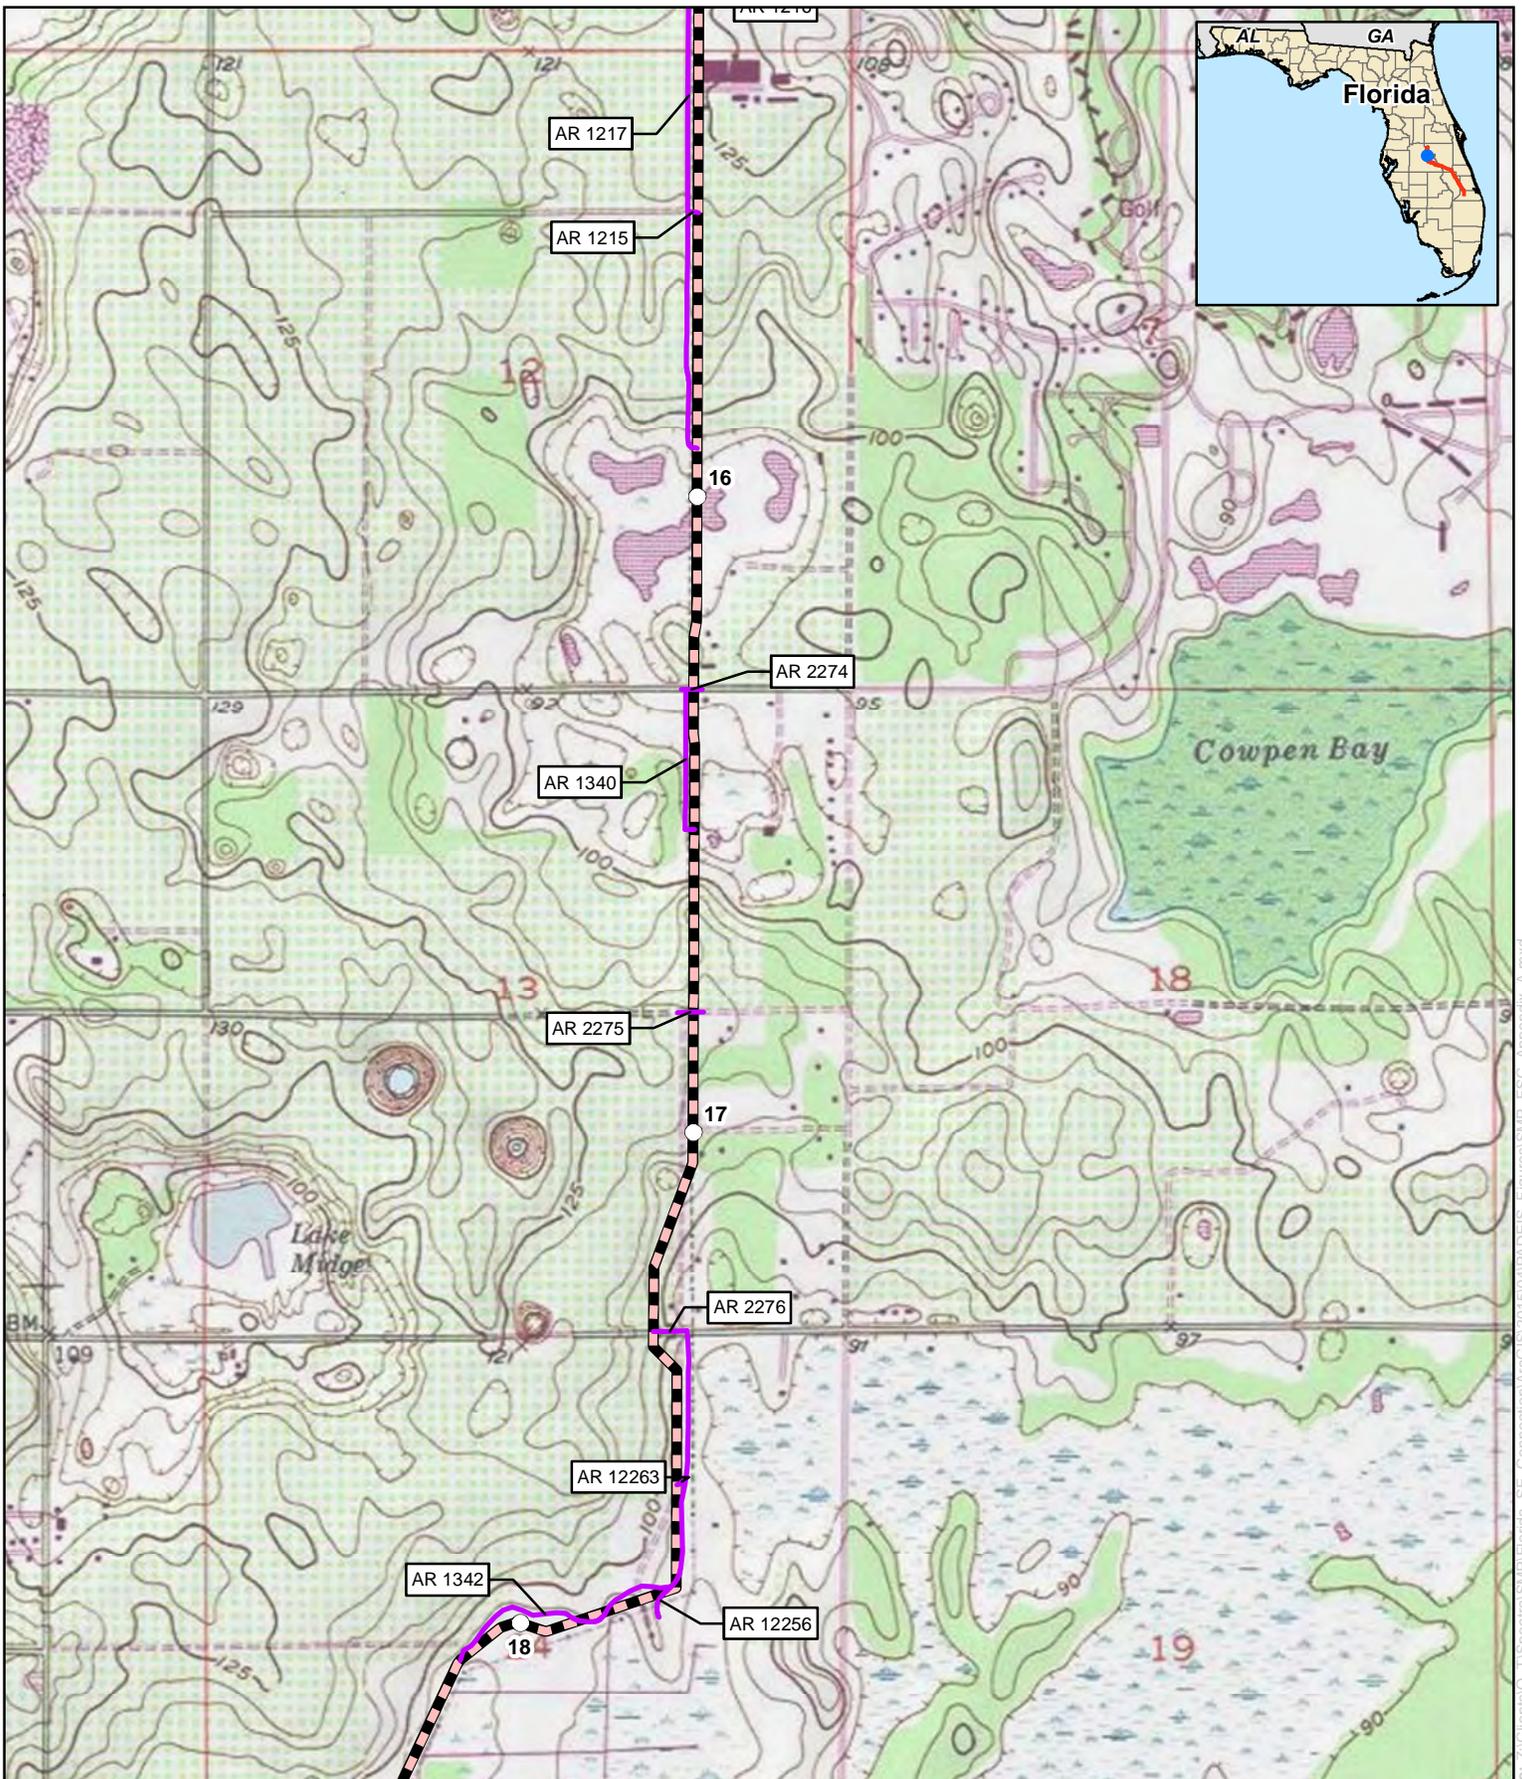

## Appendix B


### Florida Southeast Connection Project Polk County, Florida

0 750 1,500  
Feet



- |  |   |  |  |
|--|---|--|--|
|  | Proposed Pipeline                                 |  | Proposed Meter and Regulating Station              |
|  | Proposed Main Line Valve or Pig Launcher/Receiver |  | Proposed Contractor Yard/Storage Yard/Staging Area |
|  | Proposed New/Modified Compressor Station          |  | Proposed Access Road                               |


For Environmental Review Purposes Only

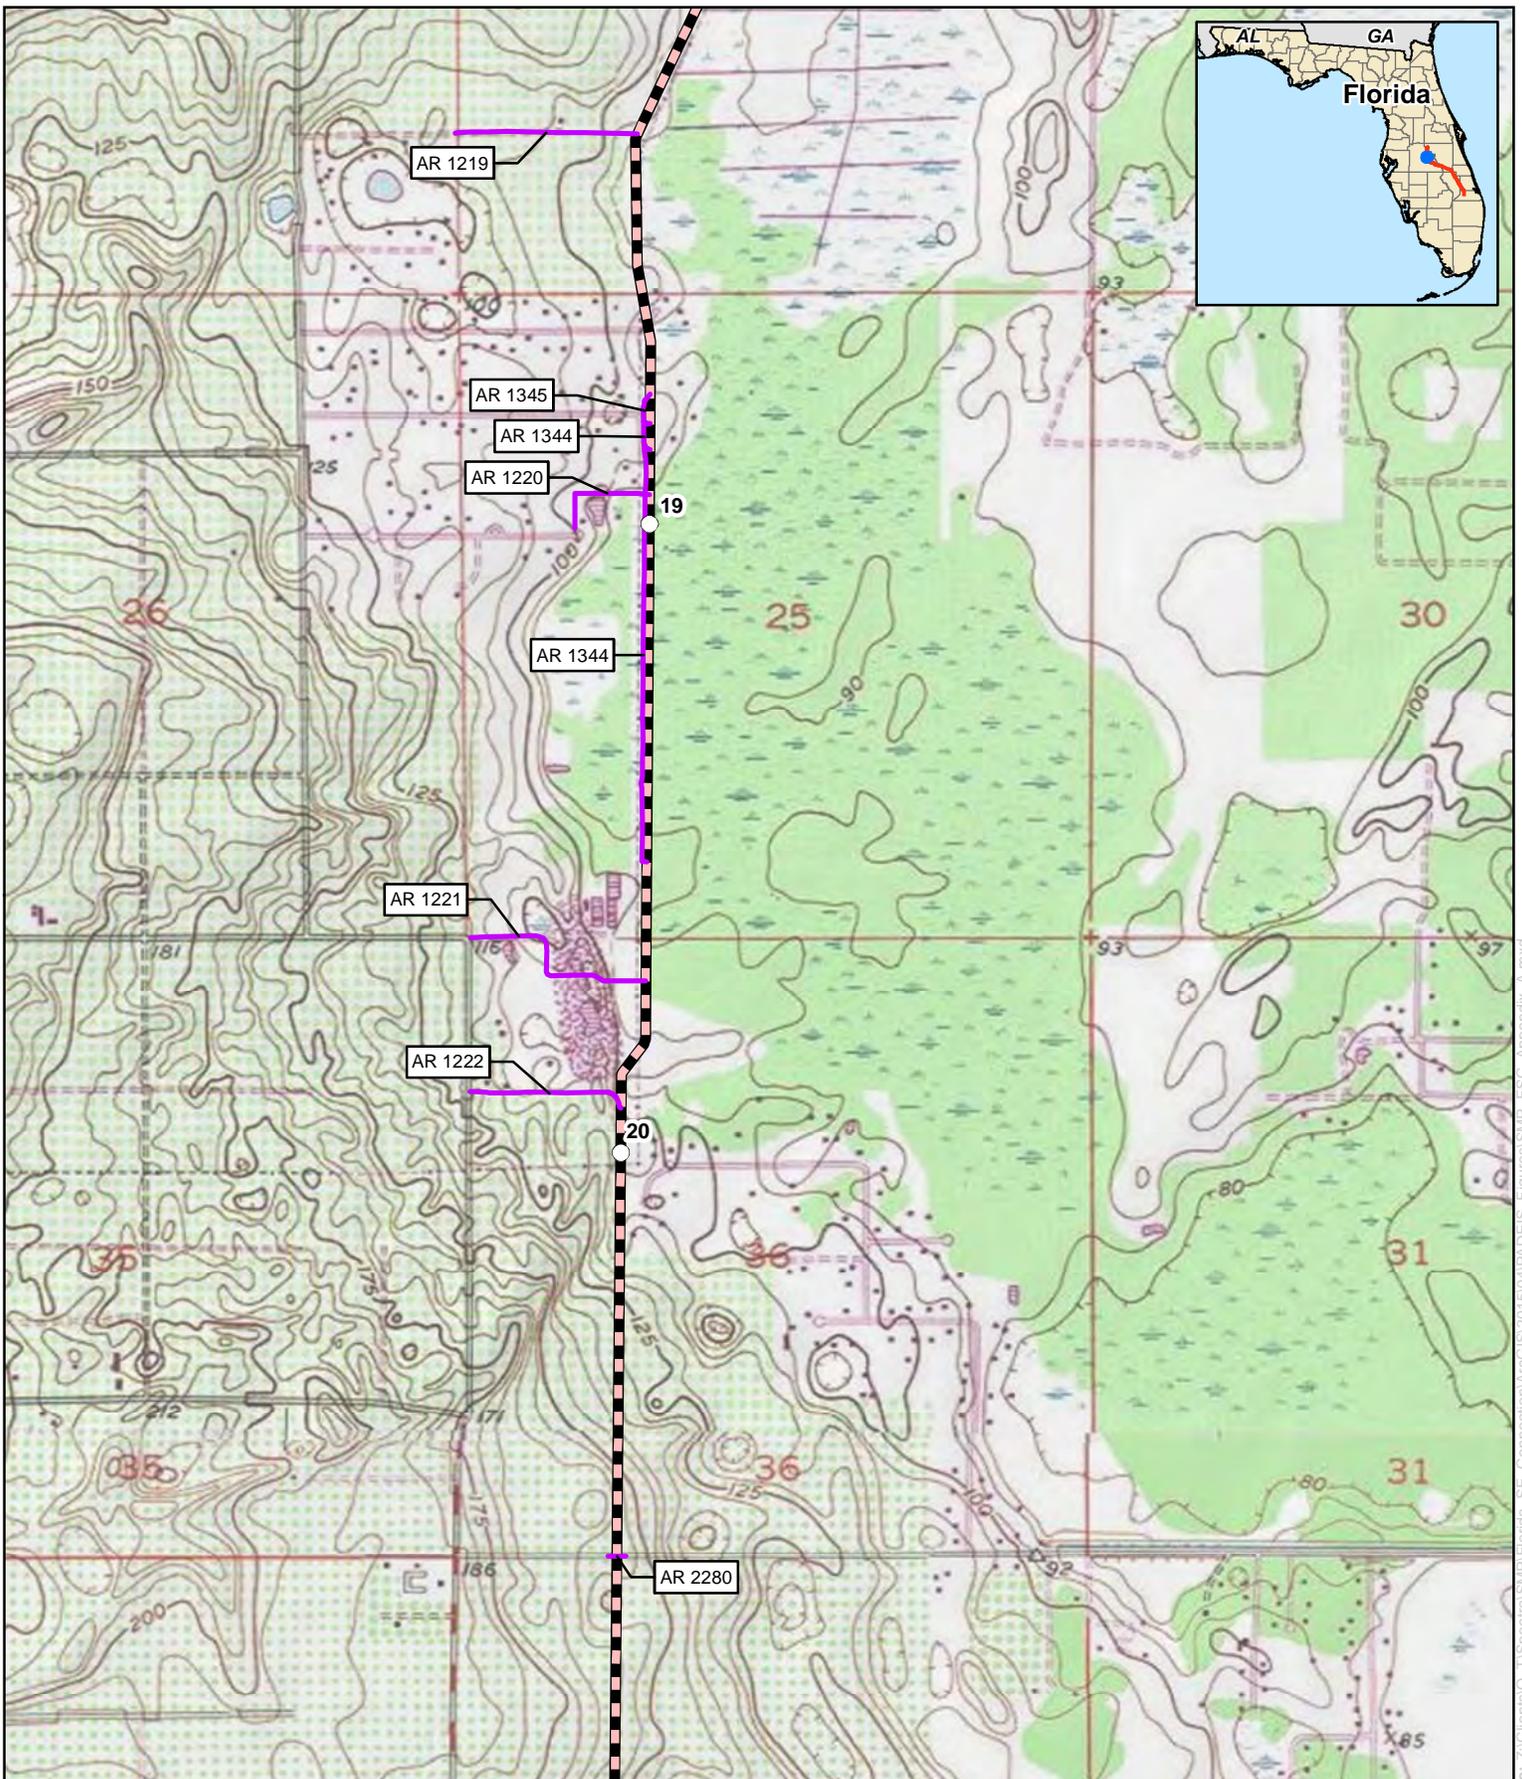



## Appendix B

### Florida Southeast Connection Project Polk County, Florida

- |  |   |  |  |
|--|---|--|--|
|  | Proposed Pipeline                                 |  | Proposed Meter and Regulating Station              |
|  | Proposed Main Line Valve or Pig Launcher/Receiver |  | Proposed Contractor Yard/Storage Yard/Staging Area |
|  | Proposed New/Modified Compressor Station          |  | Proposed Access Road                               |

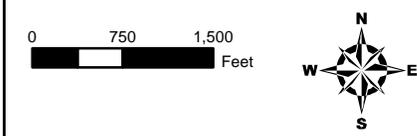

For Environmental Review Purposes Only

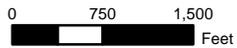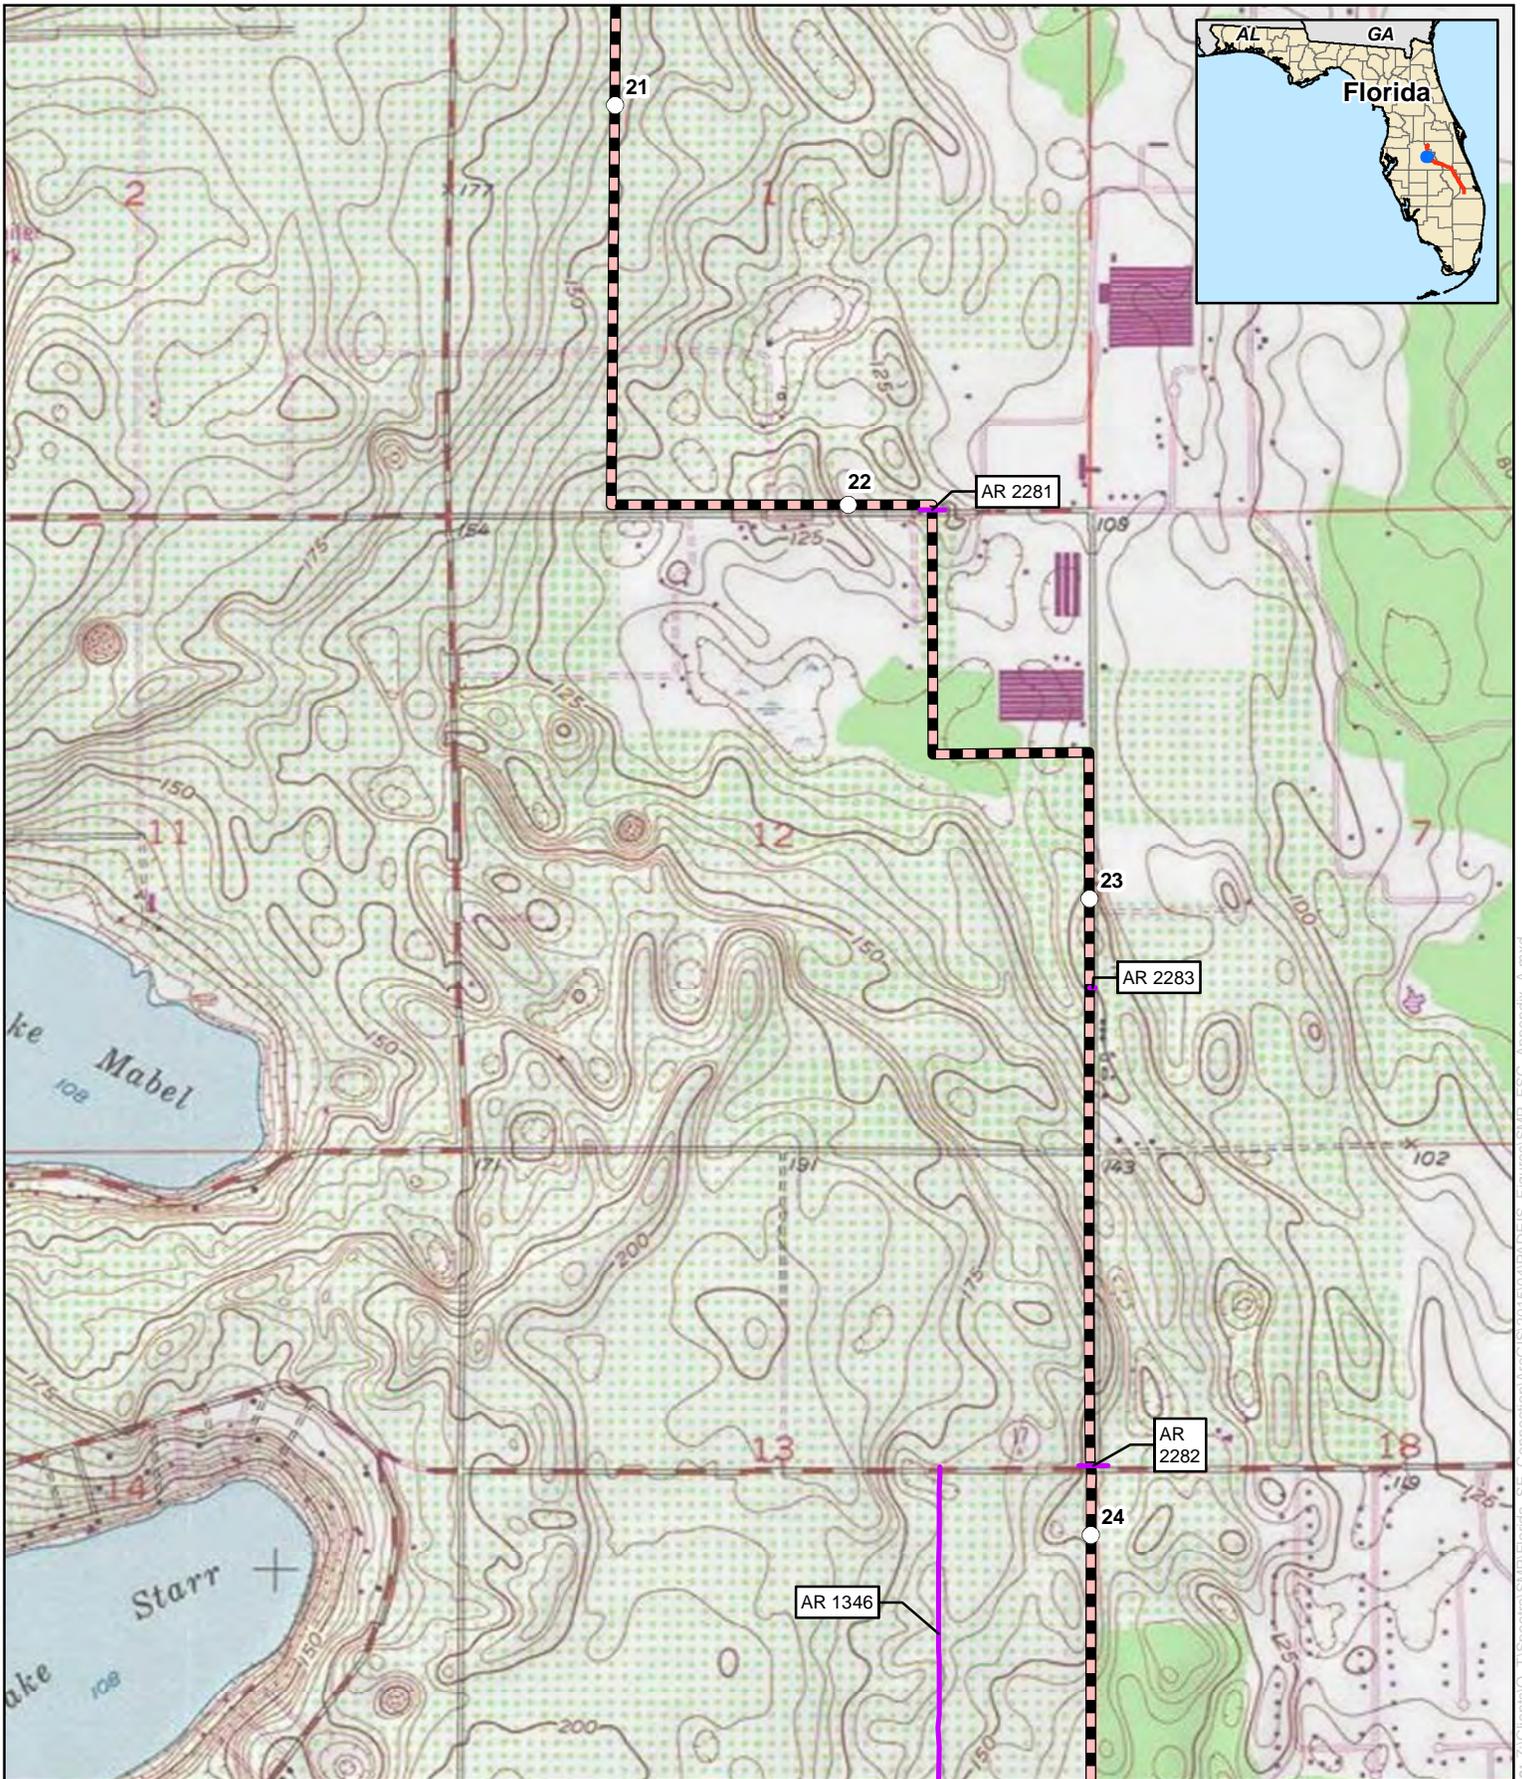


## Appendix B

### Florida Southeast Connection Project Polk County, Florida

- |   |  |
|---|--|
|  Proposed Pipeline                                 |  Proposed Meter and Regulating Station              |
|  Proposed Main Line Valve or Pig Launcher/Receiver |  Proposed Contractor Yard/Storage Yard/Staging Area |
|  Proposed New/Modified Compressor Station          |  Proposed Access Road                               |

For Environmental Review Purposes Only


Date: 11/17/2015 Source: Z:\Clients\O\_T\Specra\SWP\Florida\_SE\_Connection\ArcGIS\201504\PADEIS\_Figures\SWP\_FSC\_Appendix\_A.mxd

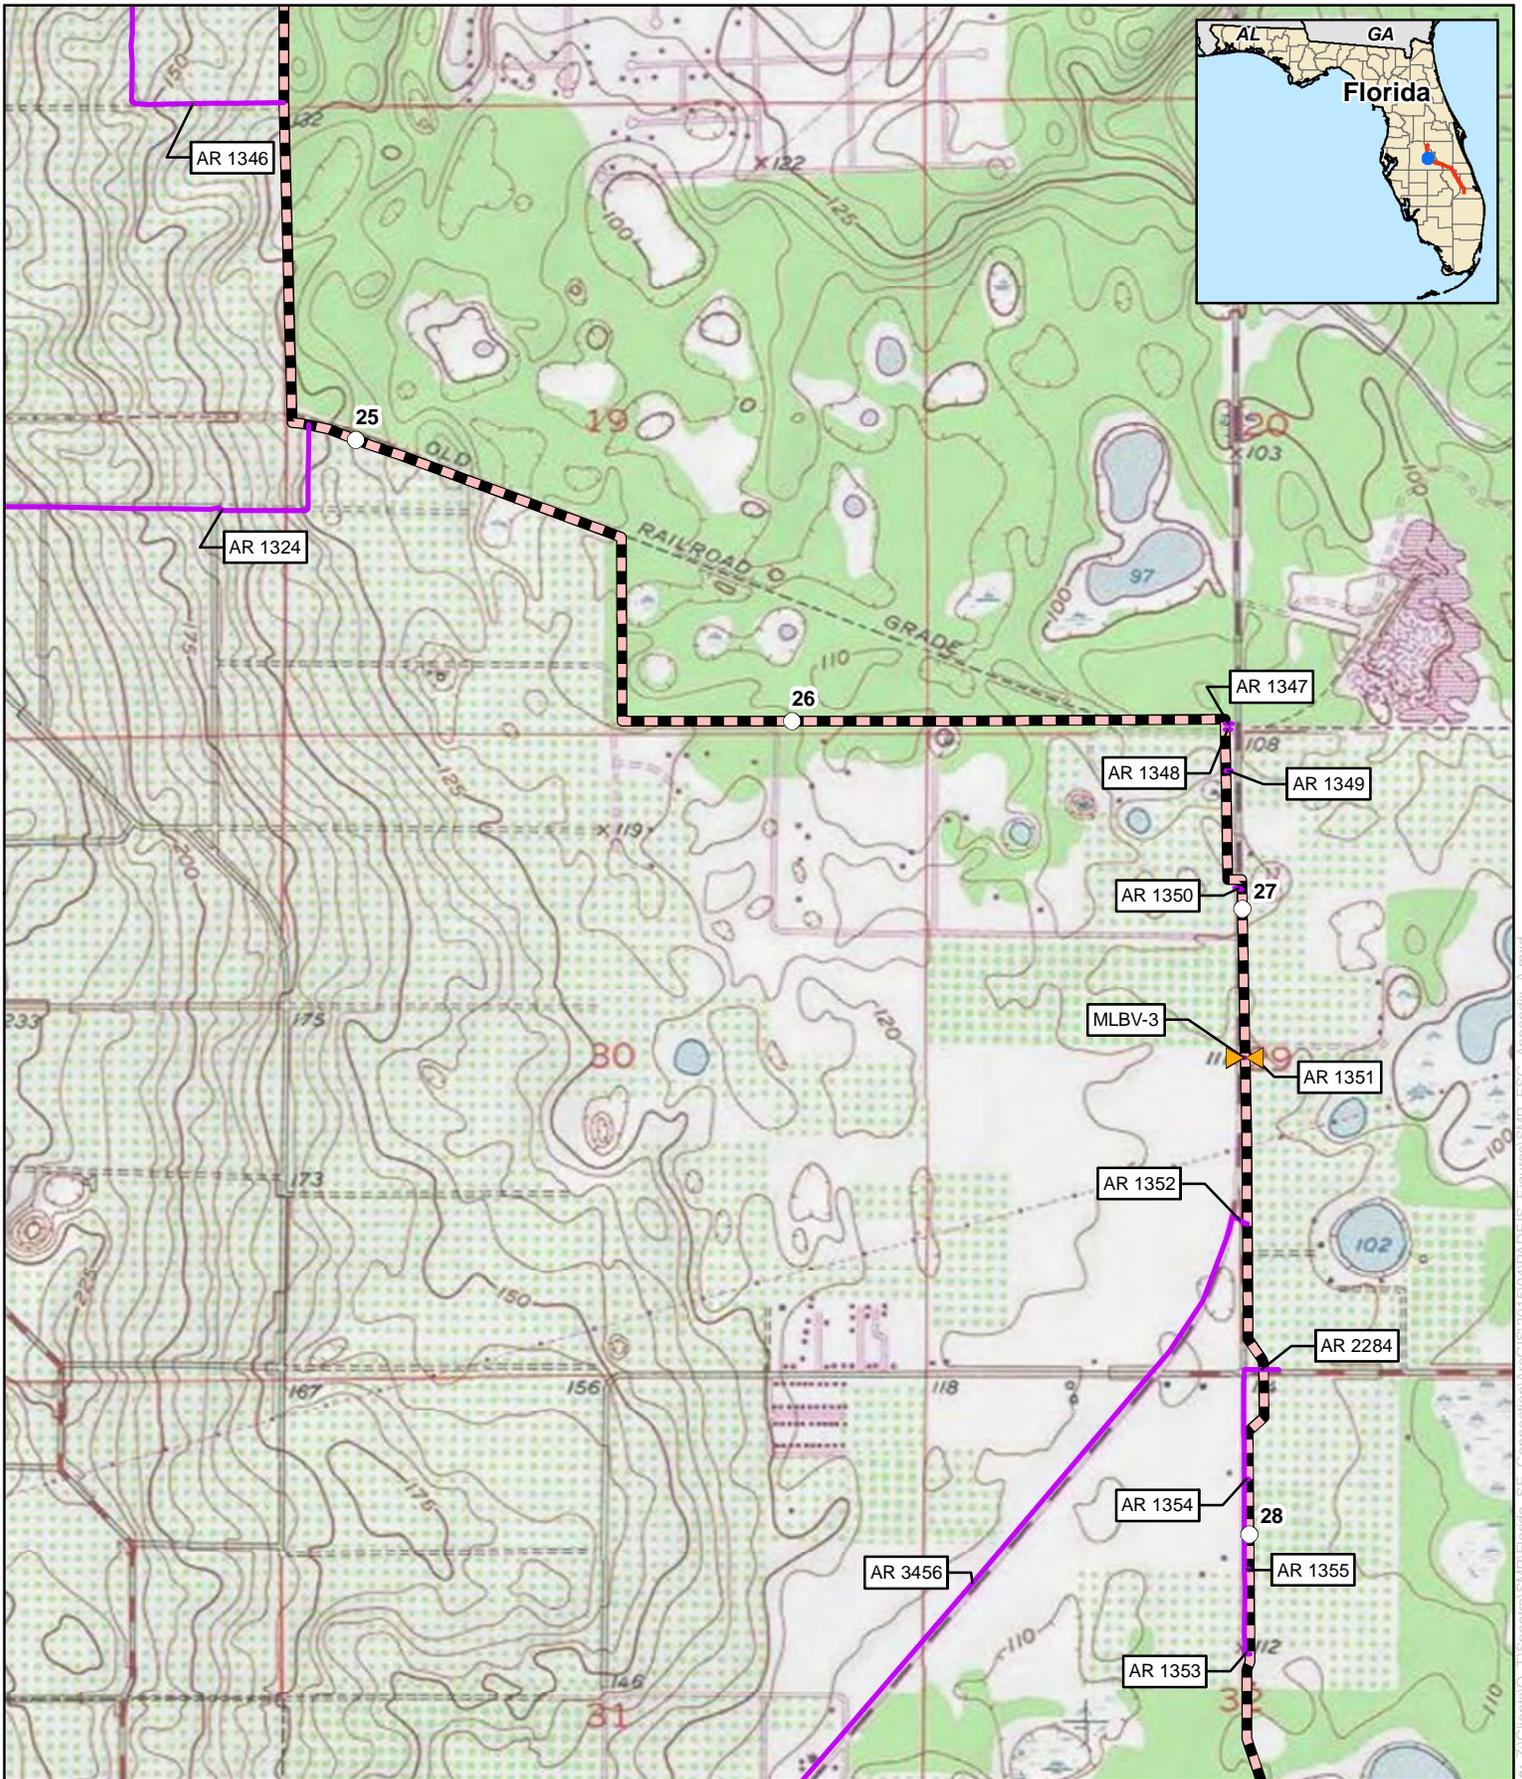



## Appendix B

### Florida Southeast Connection Project Polk County, Florida

- |  |   |  |  |
|--|---|--|--|
|  | Proposed Pipeline                                 |  | Proposed Meter and Regulating Station              |
|  | Proposed Main Line Valve or Pig Launcher/Receiver |  | Proposed Contractor Yard/Storage Yard/Staging Area |
|  | Proposed New/Modified Compressor Station          |  | Proposed Access Road                               |

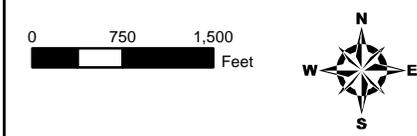

For Environmental Review Purposes Only

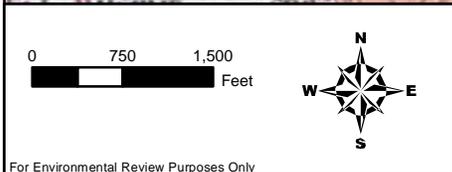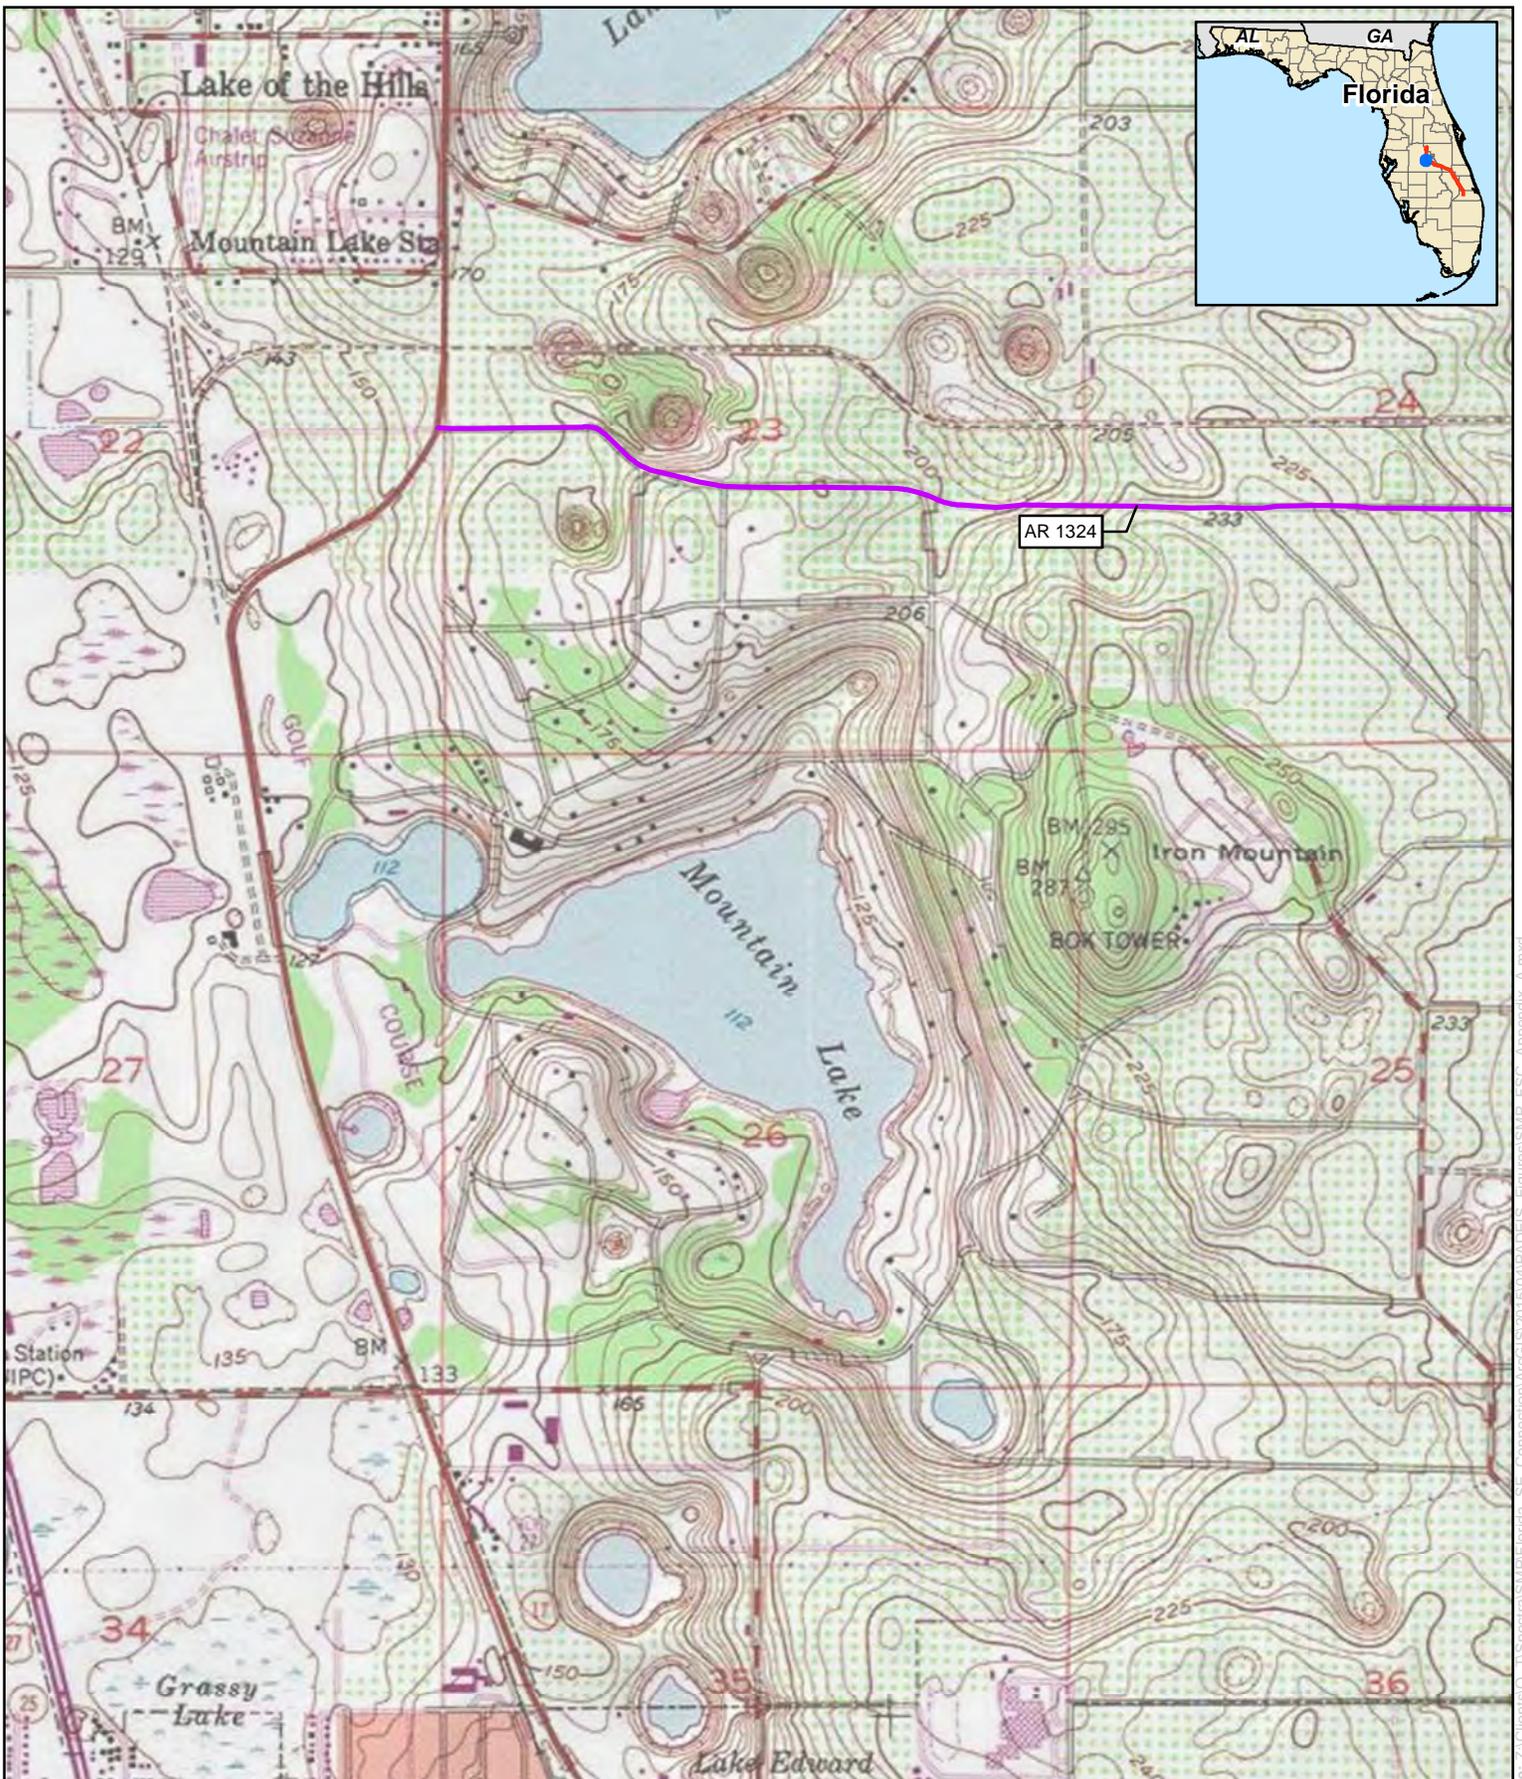


## Appendix B

### Florida Southeast Connection Project Polk County, Florida

	Proposed Pipeline		Proposed Meter and Regulating Station
	Proposed Main Line Valve or Pig Launcher/Receiver		Proposed Contractor Yard/Storage Yard/Staging Area
	Proposed New/Modified Compressor Station		Proposed Access Road

For Environmental Review Purposes Only

Date: (11/17/2015) Source: Z:\Clients\01\_T\Projects\01\_S\01\04\PADEIS\_Figures\SMP\_FSC\_Appendix\_A.mxd

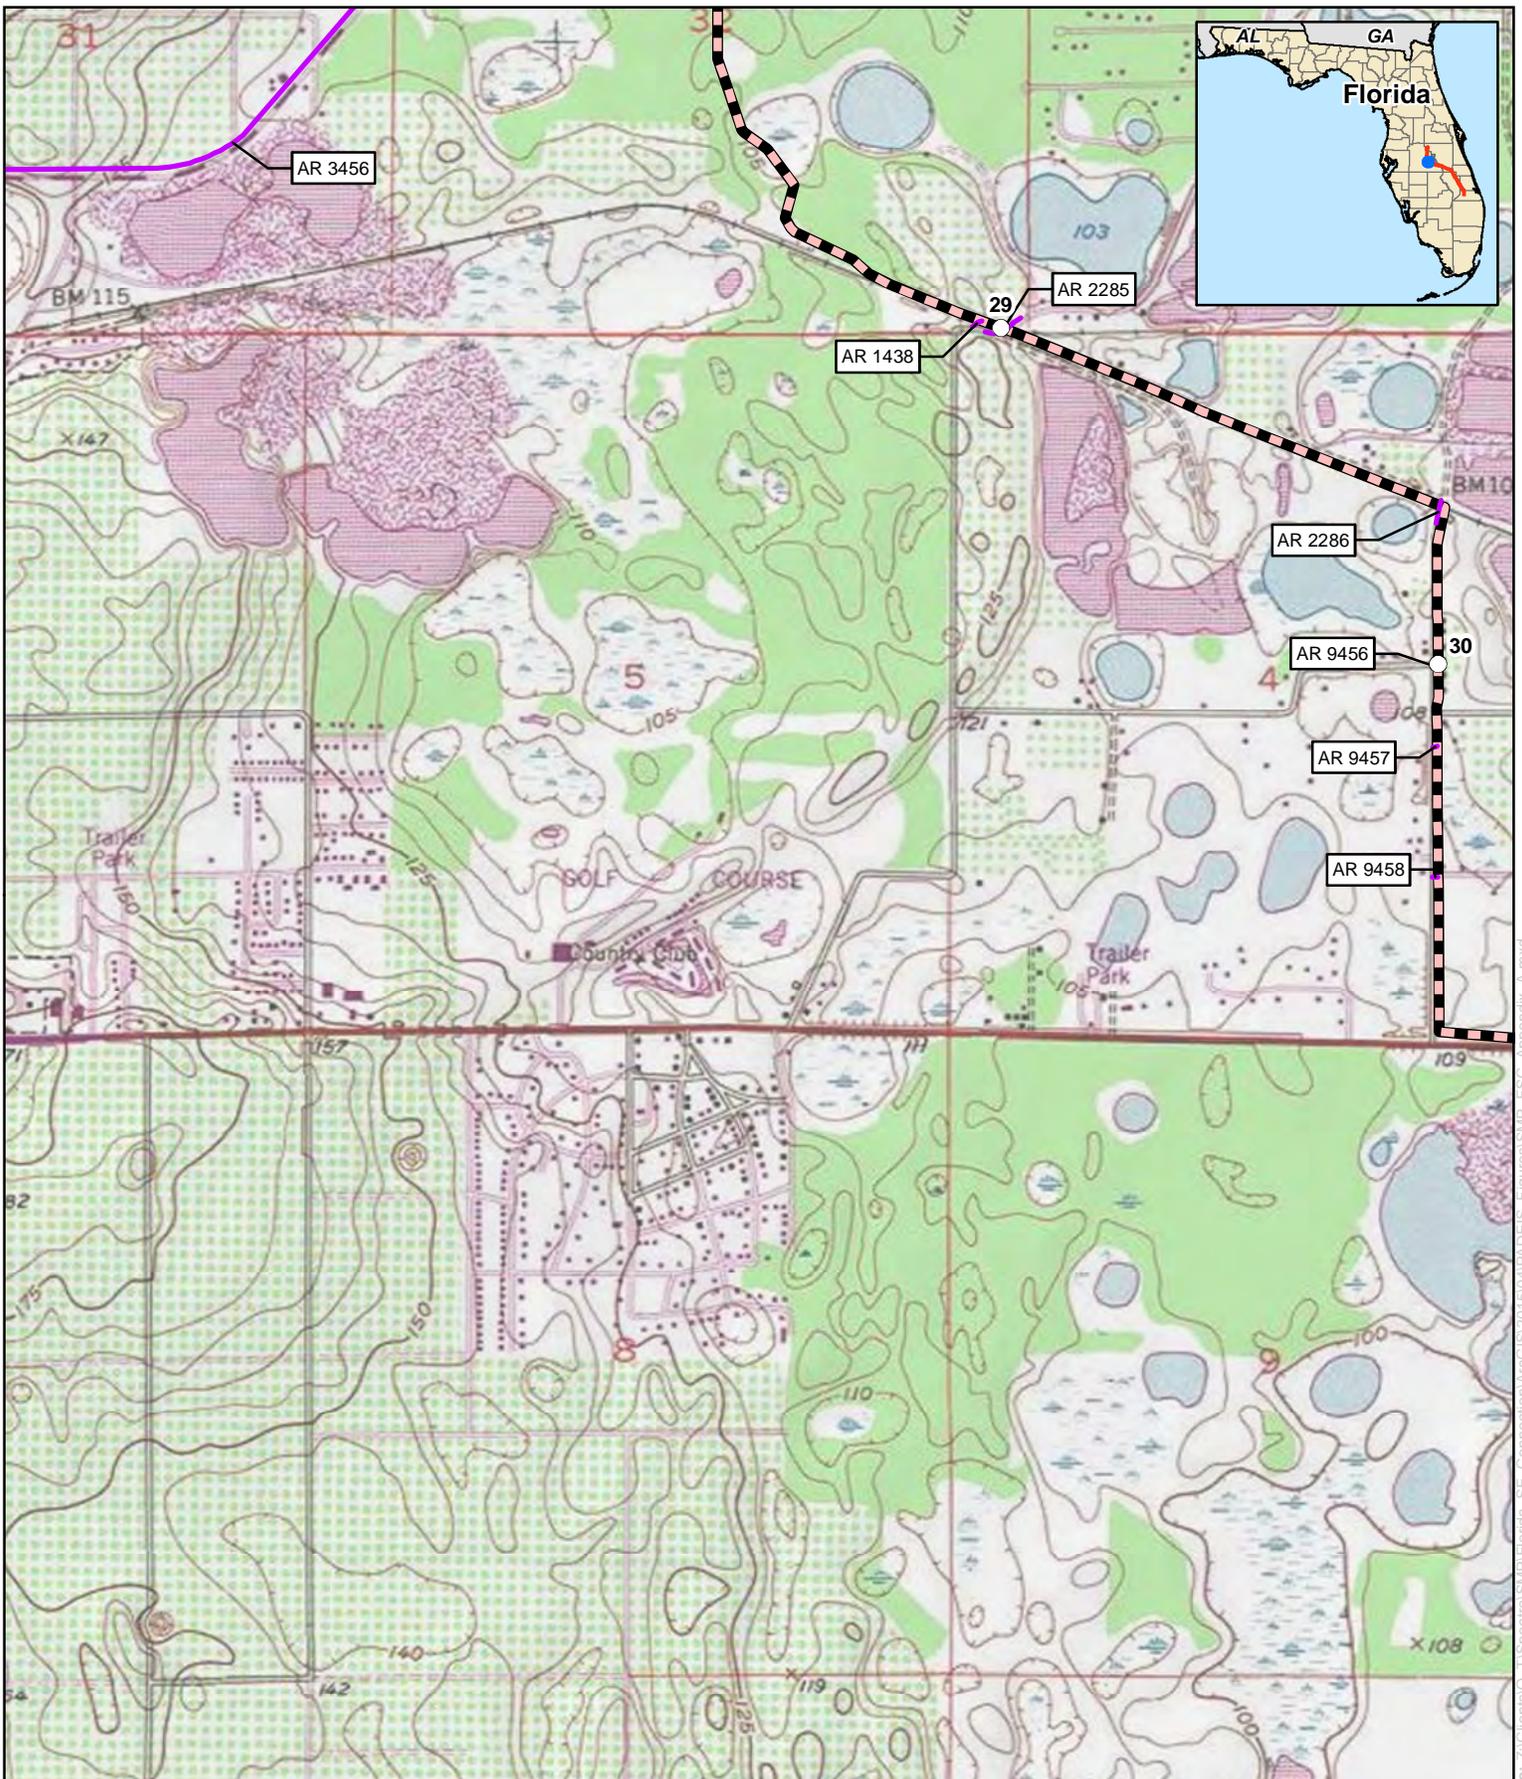


## Appendix B

### Florida Southeast Connection Project Polk County, Florida

	Proposed Pipeline		Proposed Meter and Regulating Station
	Proposed Main Line Valve or Pig Launcher/Receiver		Proposed Contractor Yard/Storage Yard/Staging Area
	Proposed New/Modified Compressor Station		Proposed Access Road

For Environmental Review Purposes Only

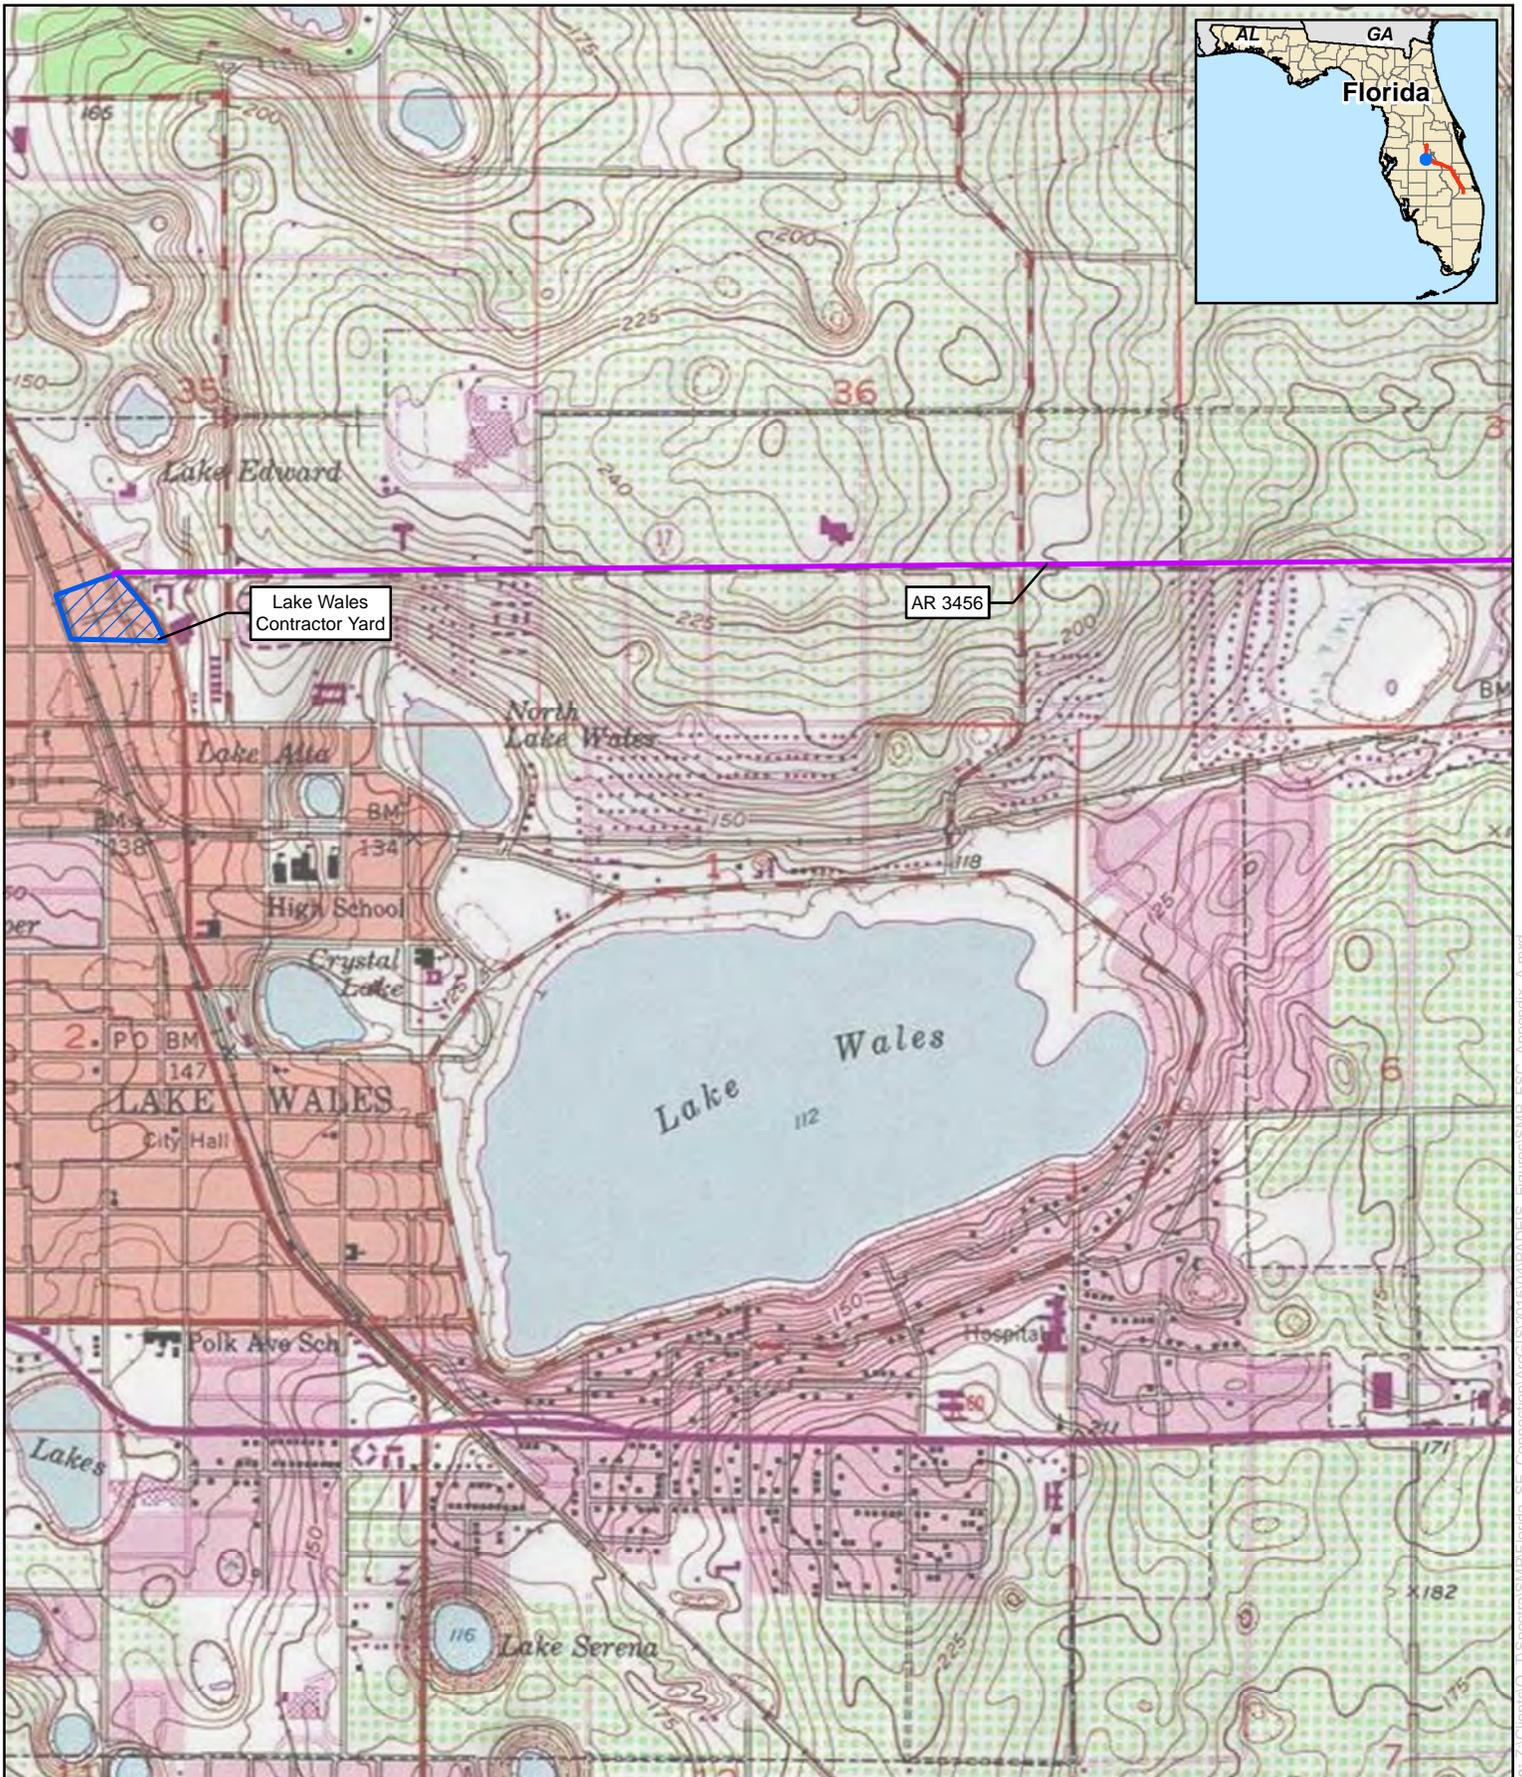


## Appendix B

### Florida Southeast Connection Project Polk County, Florida

- |  |   |  |  |
|--|---|--|--|
|  | Proposed Pipeline                                 |  | Proposed Meter and Regulating Station              |
|  | Proposed Main Line Valve or Pig Launcher/Receiver |  | Proposed Contractor Yard/Storage Yard/Staging Area |
|  | Proposed New/Modified Compressor Station          |  | Proposed Access Road                               |

For Environmental Review Purposes Only

Date: (11/17/2015) Source: Z:\Clients\O...T\Spectra\SMHP\F\ords\_SE\_Connection\AR\CS\2015\04\PA\DEIS\_Figures\SMHP\_FSC\_Appendix\_A.mxd

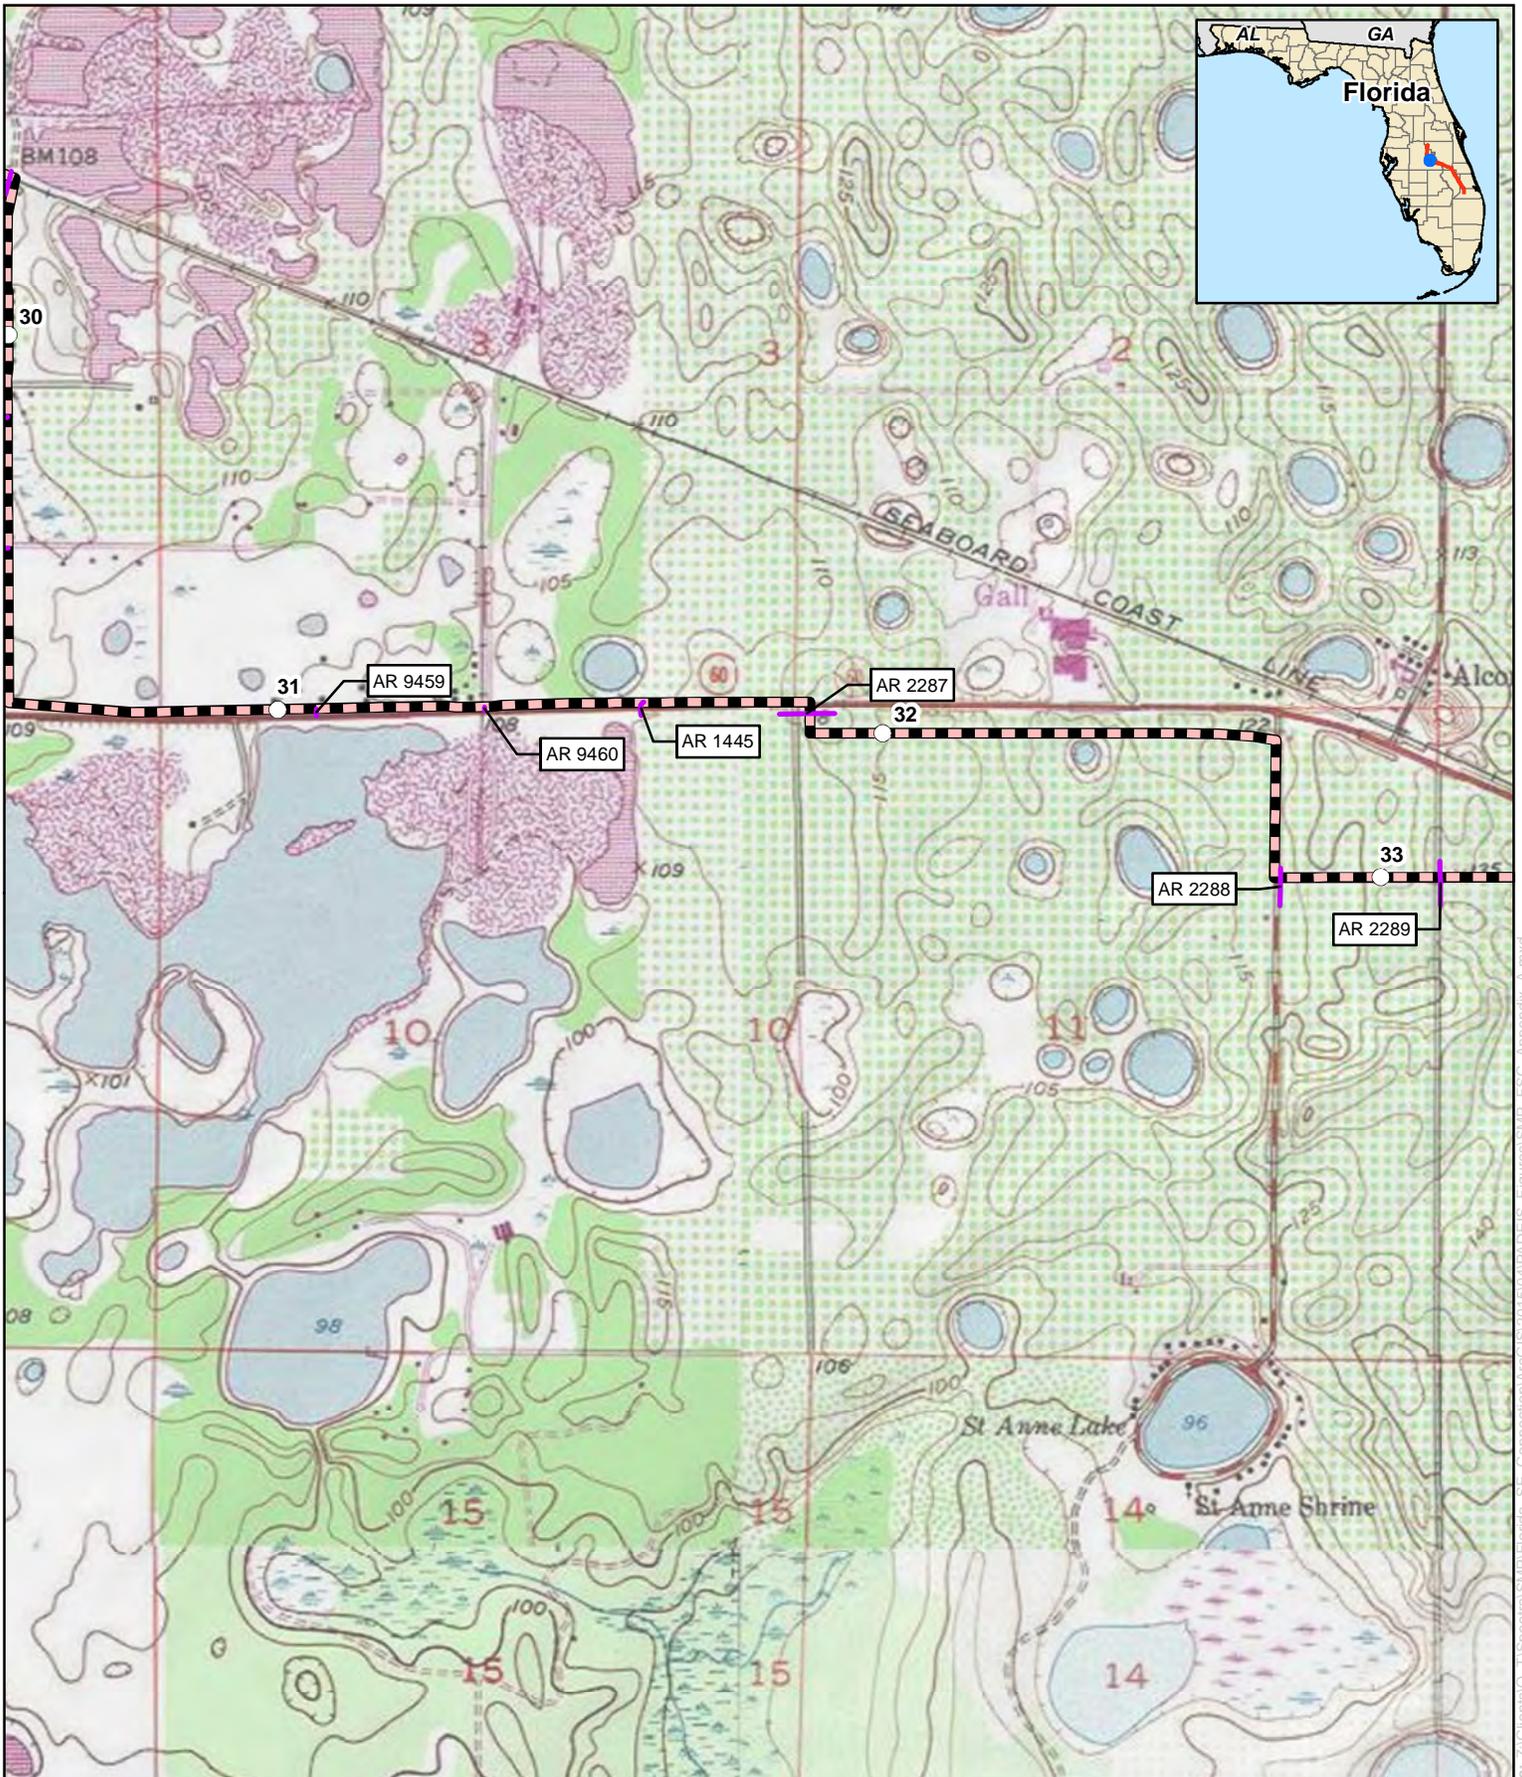

## Appendix B



### Florida Southeast Connection Project Polk County, Florida

- |  |   |  |  |
|--|---|--|--|
|  | Proposed Pipeline                                 |  | Proposed Meter and Regulating Station              |
|  | Proposed Main Line Valve or Pig Launcher/Receiver |  | Proposed Contractor Yard/Storage Yard/Staging Area |
|  | Proposed New/Modified Compressor Station          |  | Proposed Access Road                               |

0 750 1,500 Feet



For Environmental Review Purposes Only

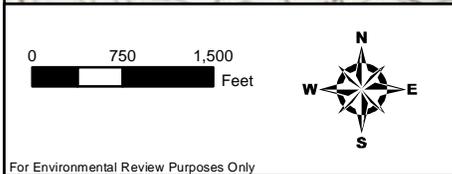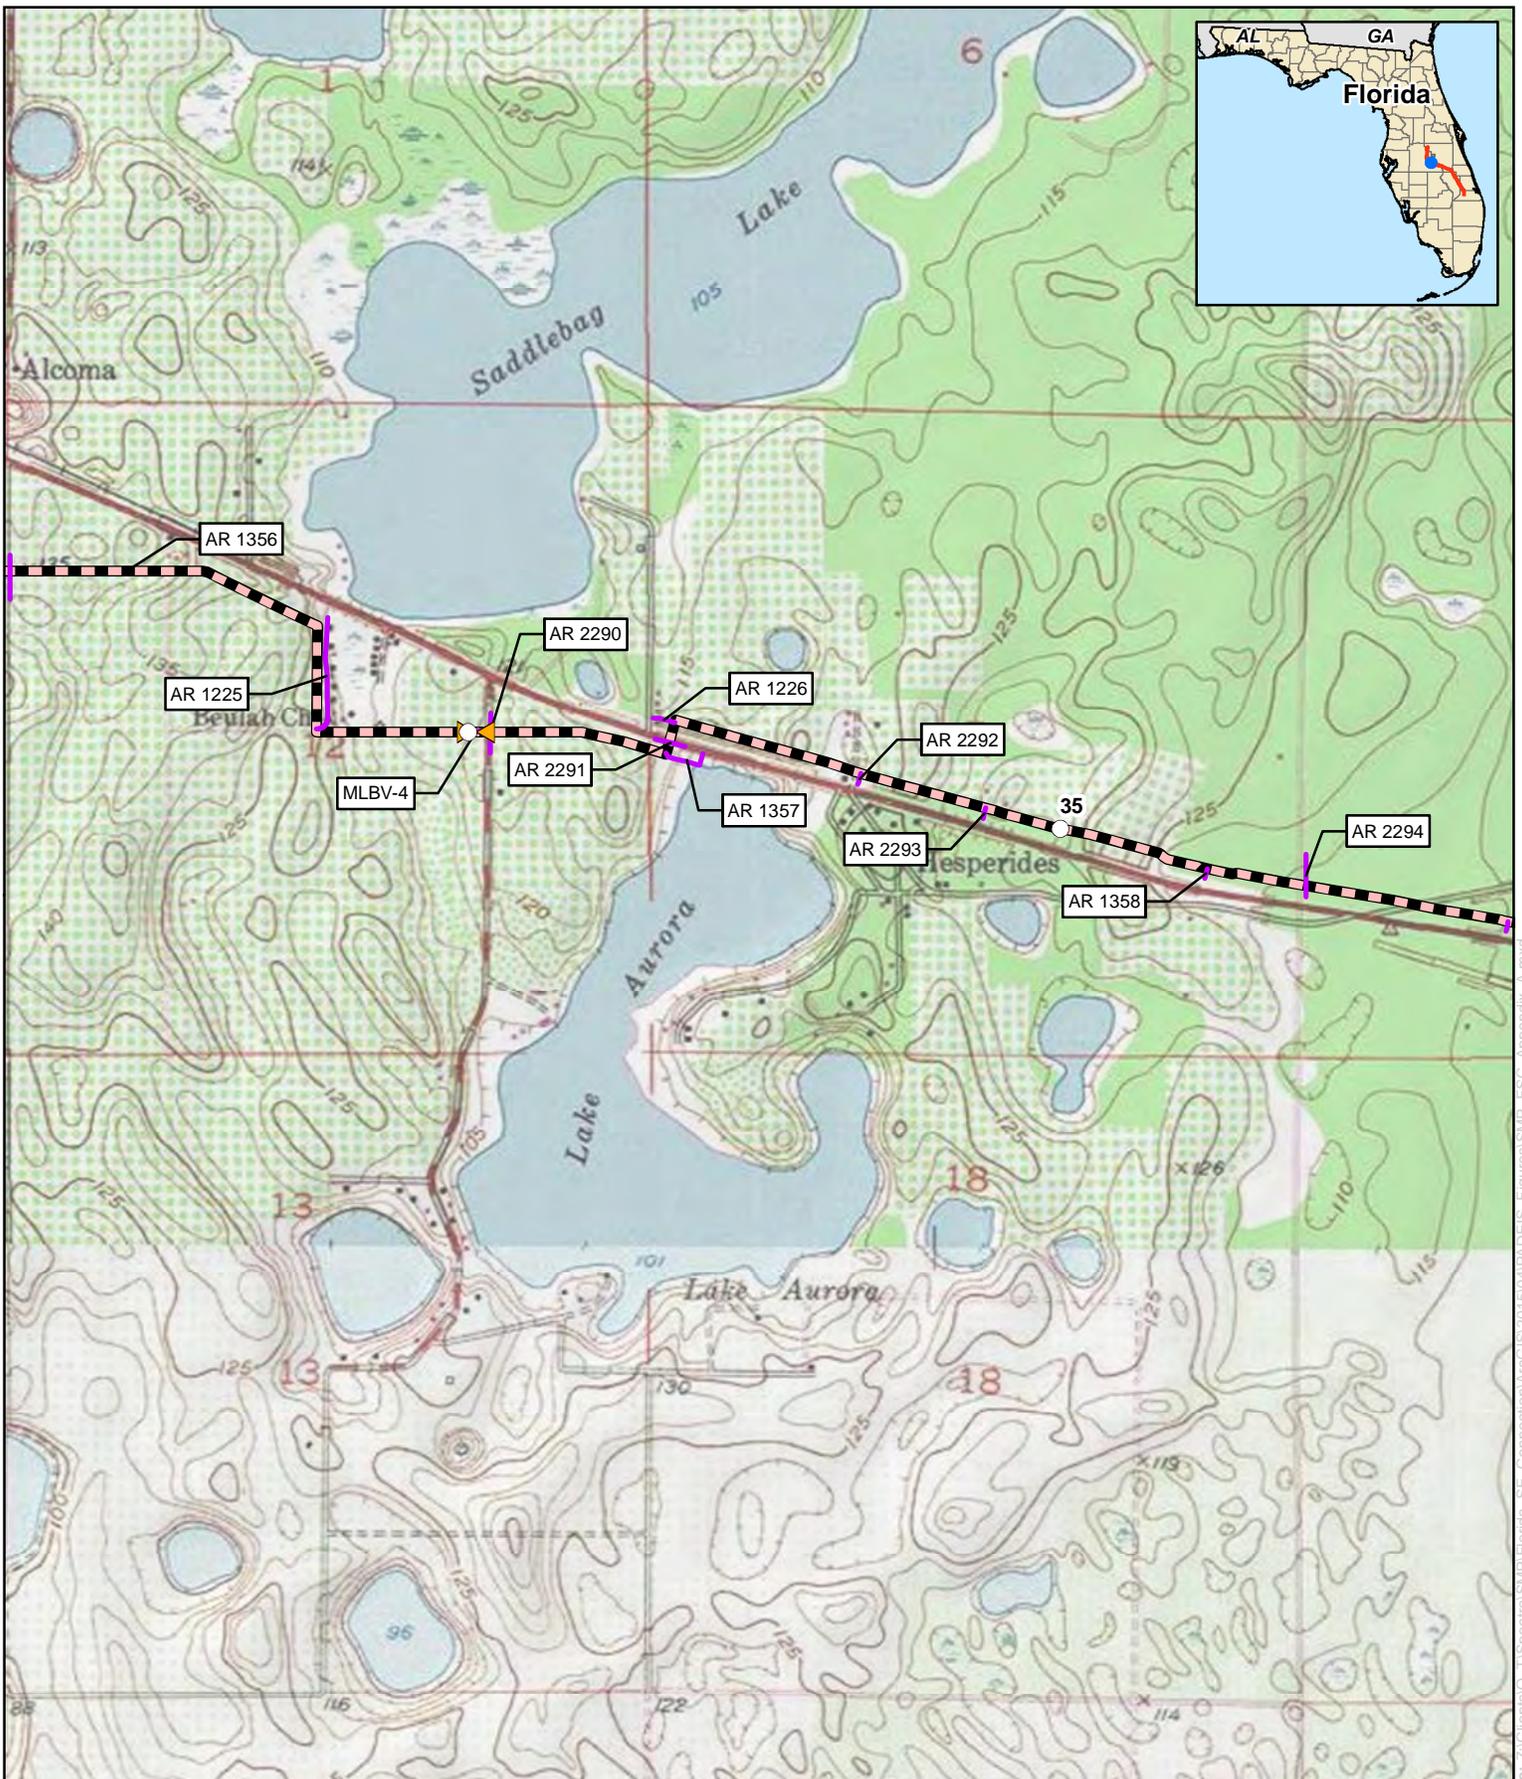


## Appendix B

### Florida Southeast Connection Project Polk County, Florida

	Proposed Pipeline		Proposed Meter and Regulating Station
	Proposed Main Line Valve or Pig Launcher/Receiver		Proposed Contractor Yard/Storage Yard/Staging Area
	Proposed New/Modified Compressor Station		Proposed Access Road

For Environmental Review Purposes Only

Date: 11/17/2015 Source: Z:\Clients\O\_T\Specra\SWP\Florida\_SE\_Connection\ArcGIS\2015\04\PADEIS\_Figures\SWP\_FSC\_Appendix\_A.mxd

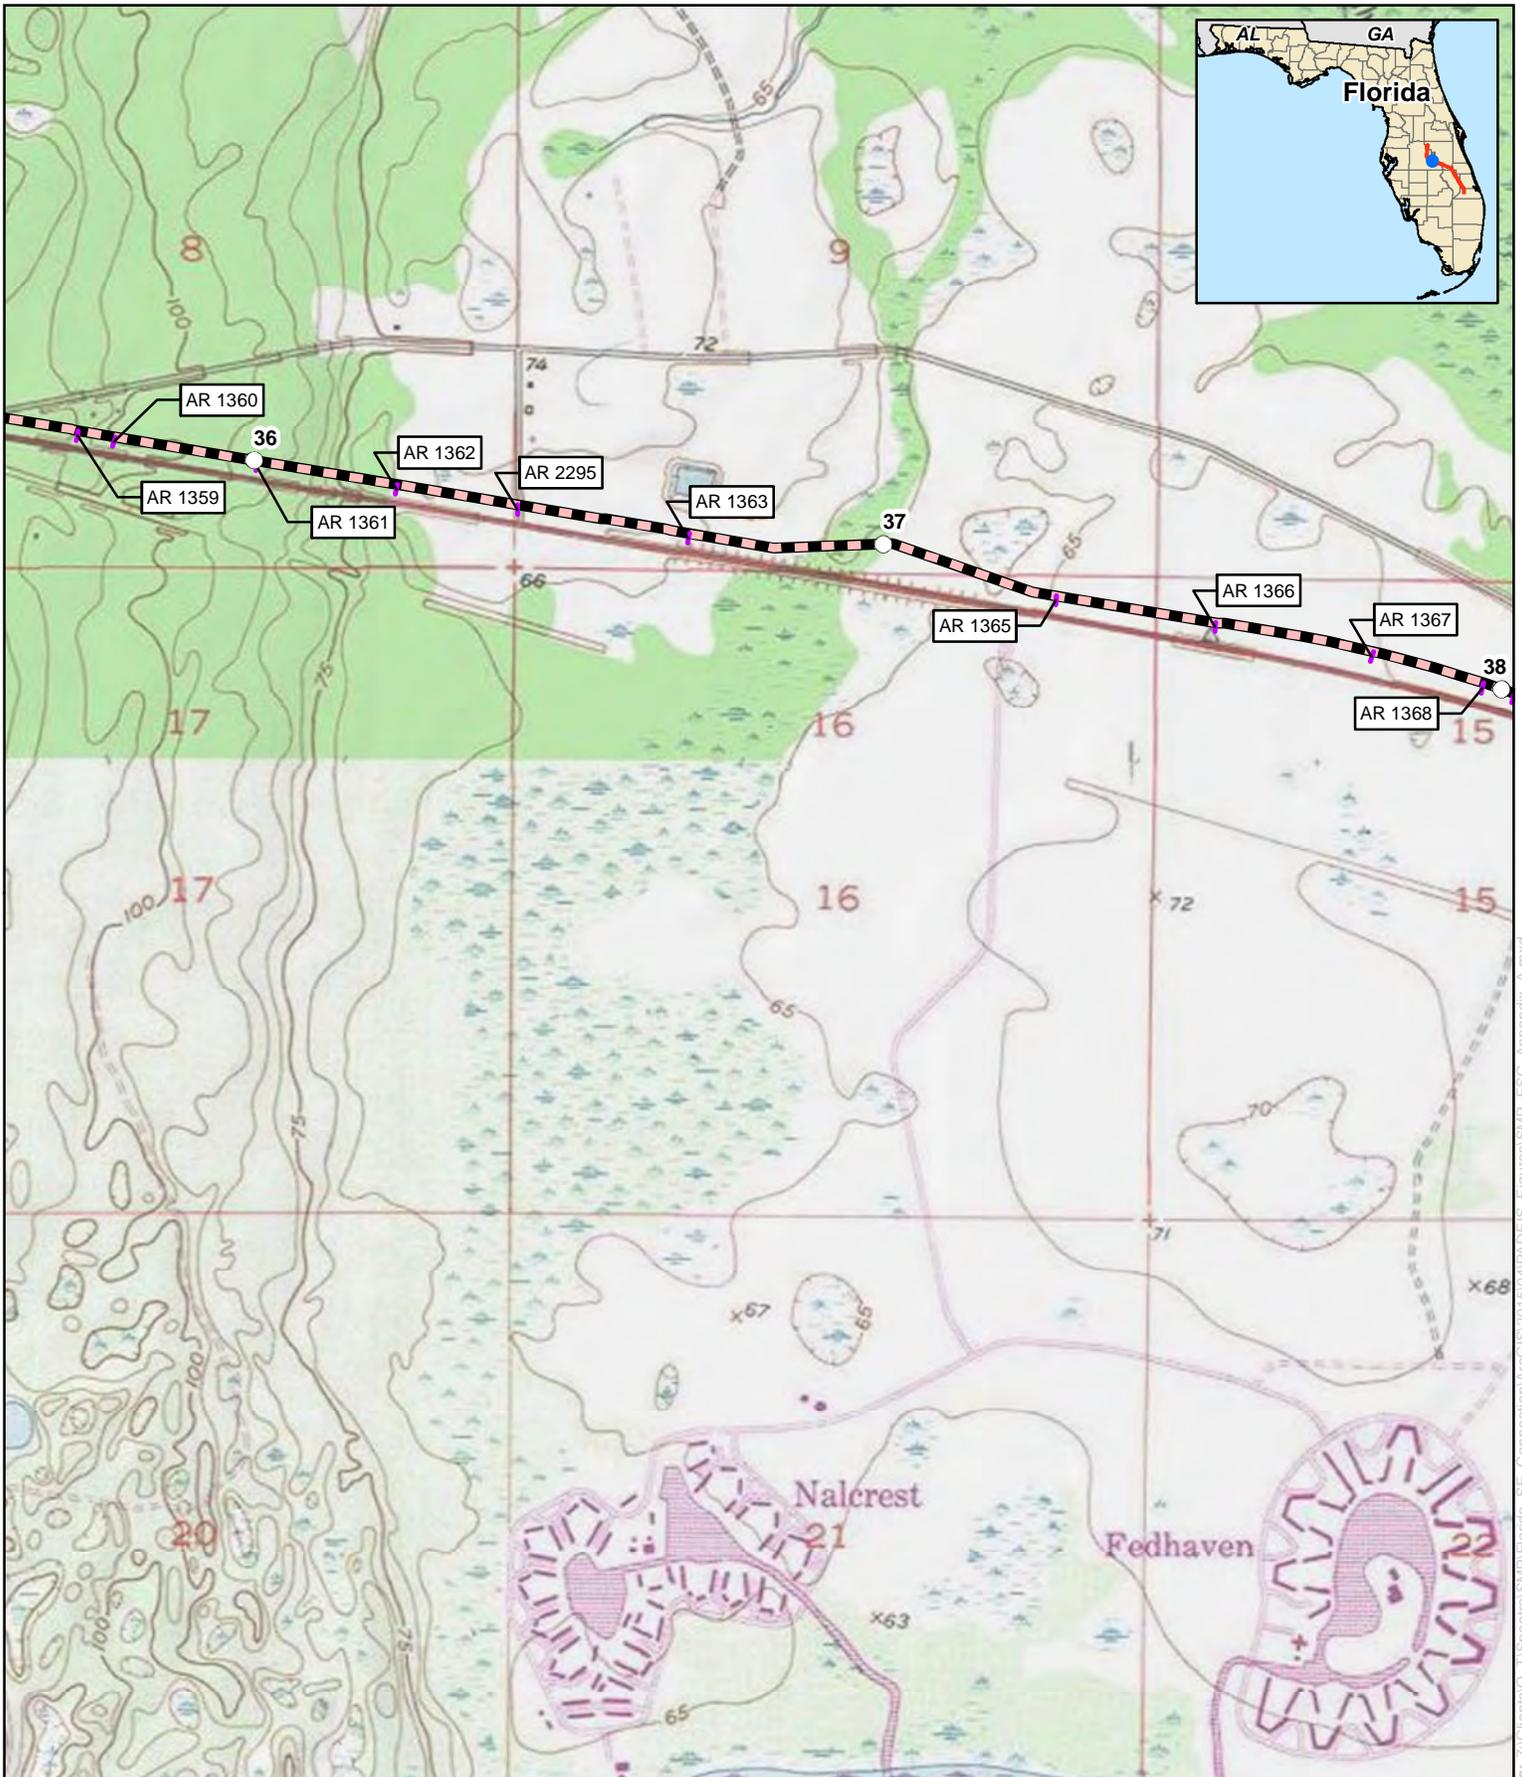


## Appendix B

### Florida Southeast Connection Project Polk County, Florida

Proposed Pipeline	Proposed Meter and Regulating Station
Proposed Main Line Valve or Pig Launcher/Receiver	Proposed Contractor Yard/Storage Yard/Staging Area
Proposed New/Modified Compressor Station	Proposed Access Road

For Environmental Review Purposes Only

Date: 1/17/2015 Source: Z:\Clients\O\_T\Specra\Ship\F\Florida\_SE\_Connection\ArcGIS\201504\PADEIS\_Figures\Ship\_FSC\_Appendix\_A.mxd


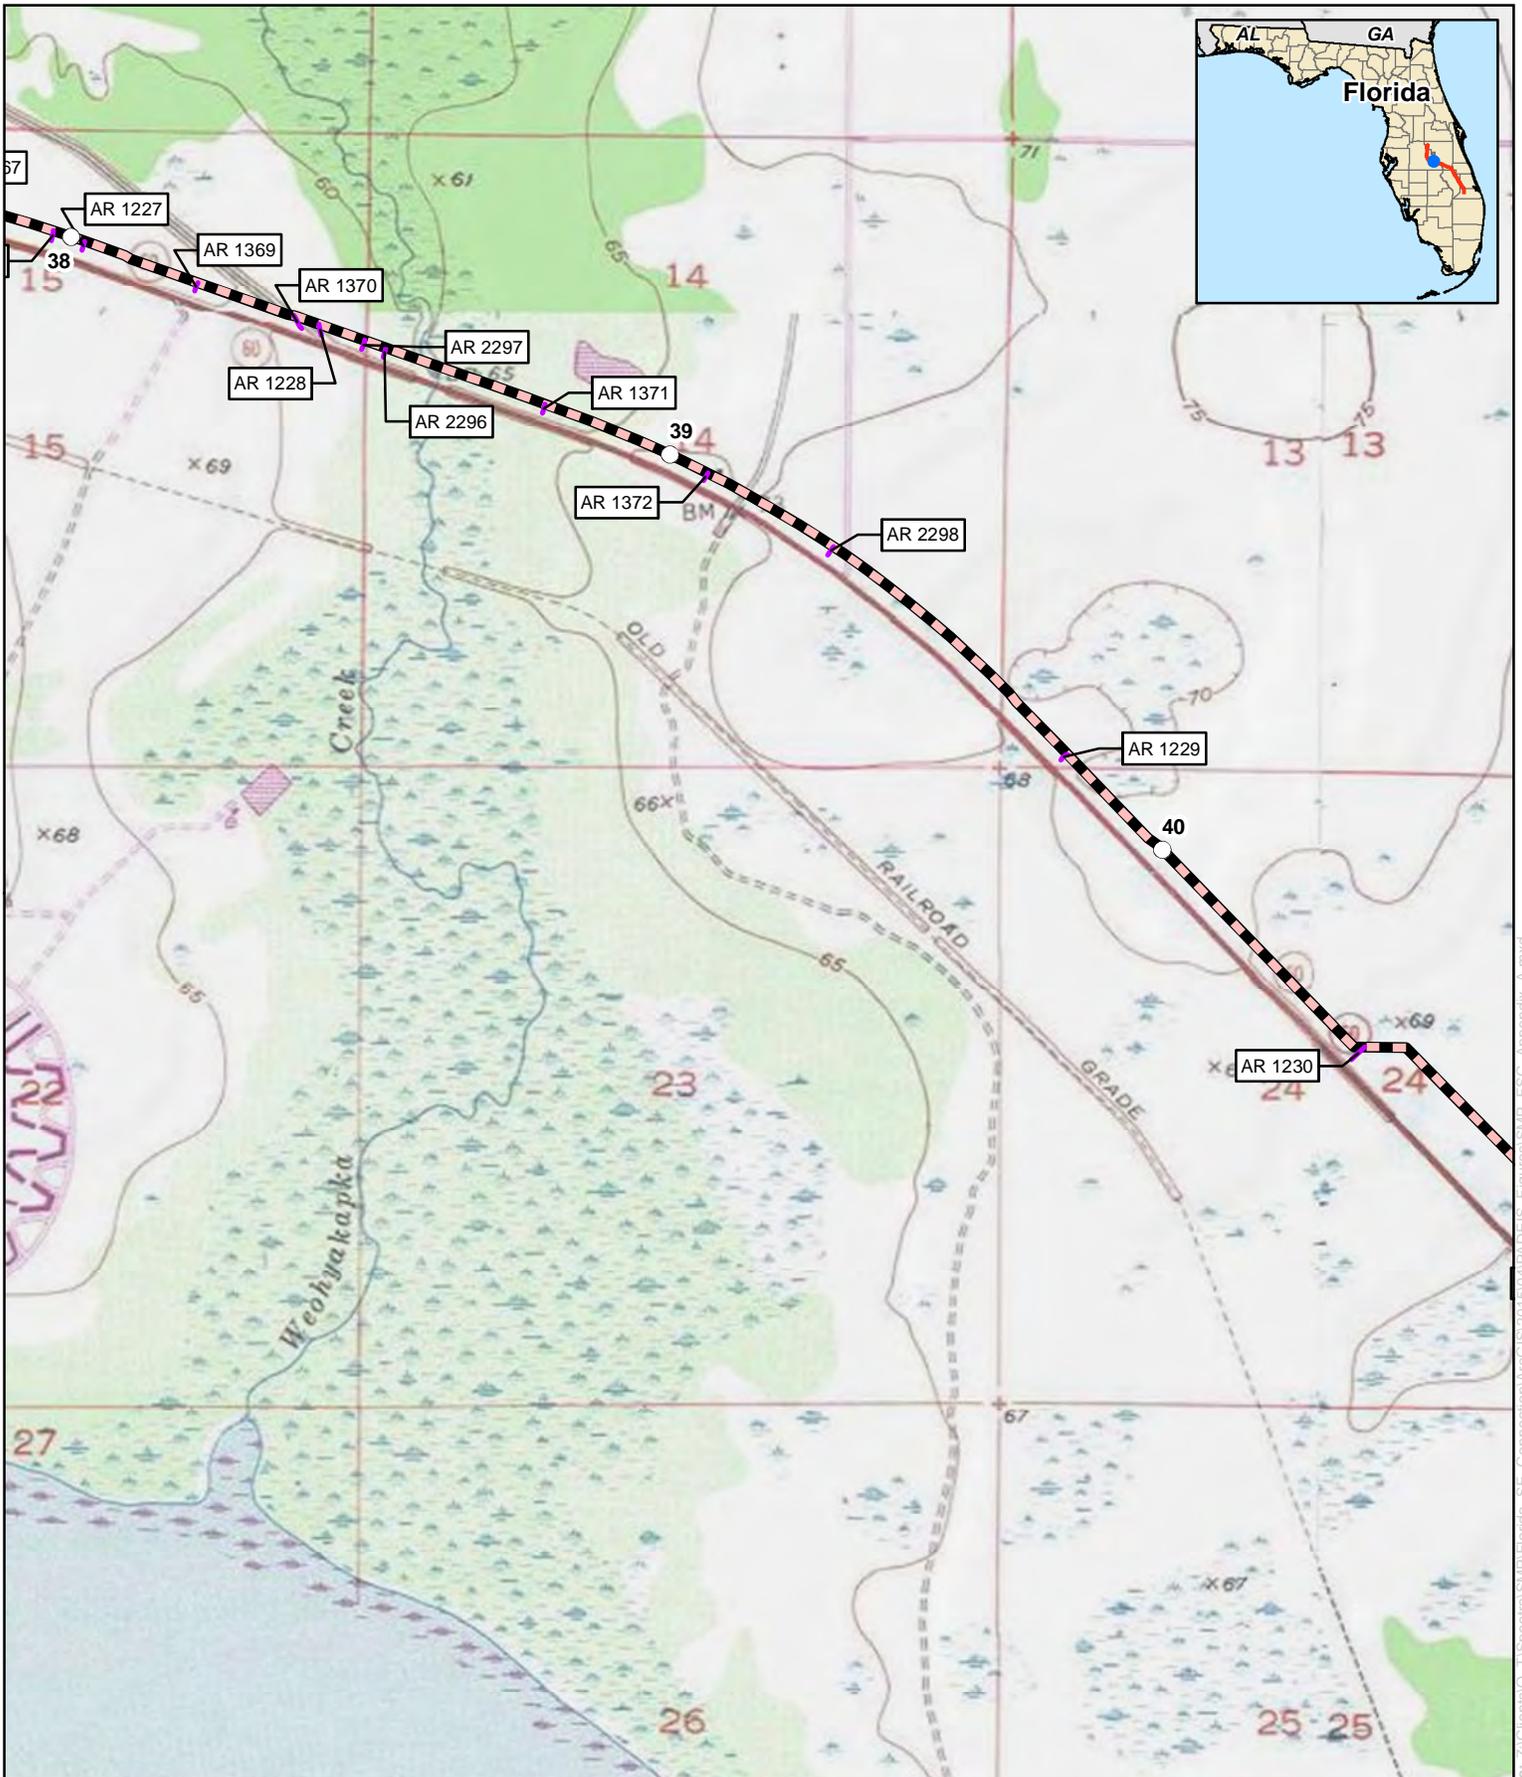


## Appendix B

### Florida Southeast Connection Project Polk County, Florida

	Proposed Pipeline		Proposed Meter and Regulating Station
	Proposed Main Line Valve or Pig Launcher/Receiver		Proposed Contractor Yard/Storage Yard/Staging Area
	Proposed New/Modified Compressor Station		Proposed Access Road

For Environmental Review Purposes Only

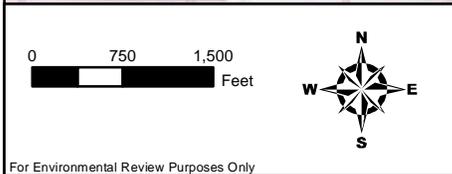
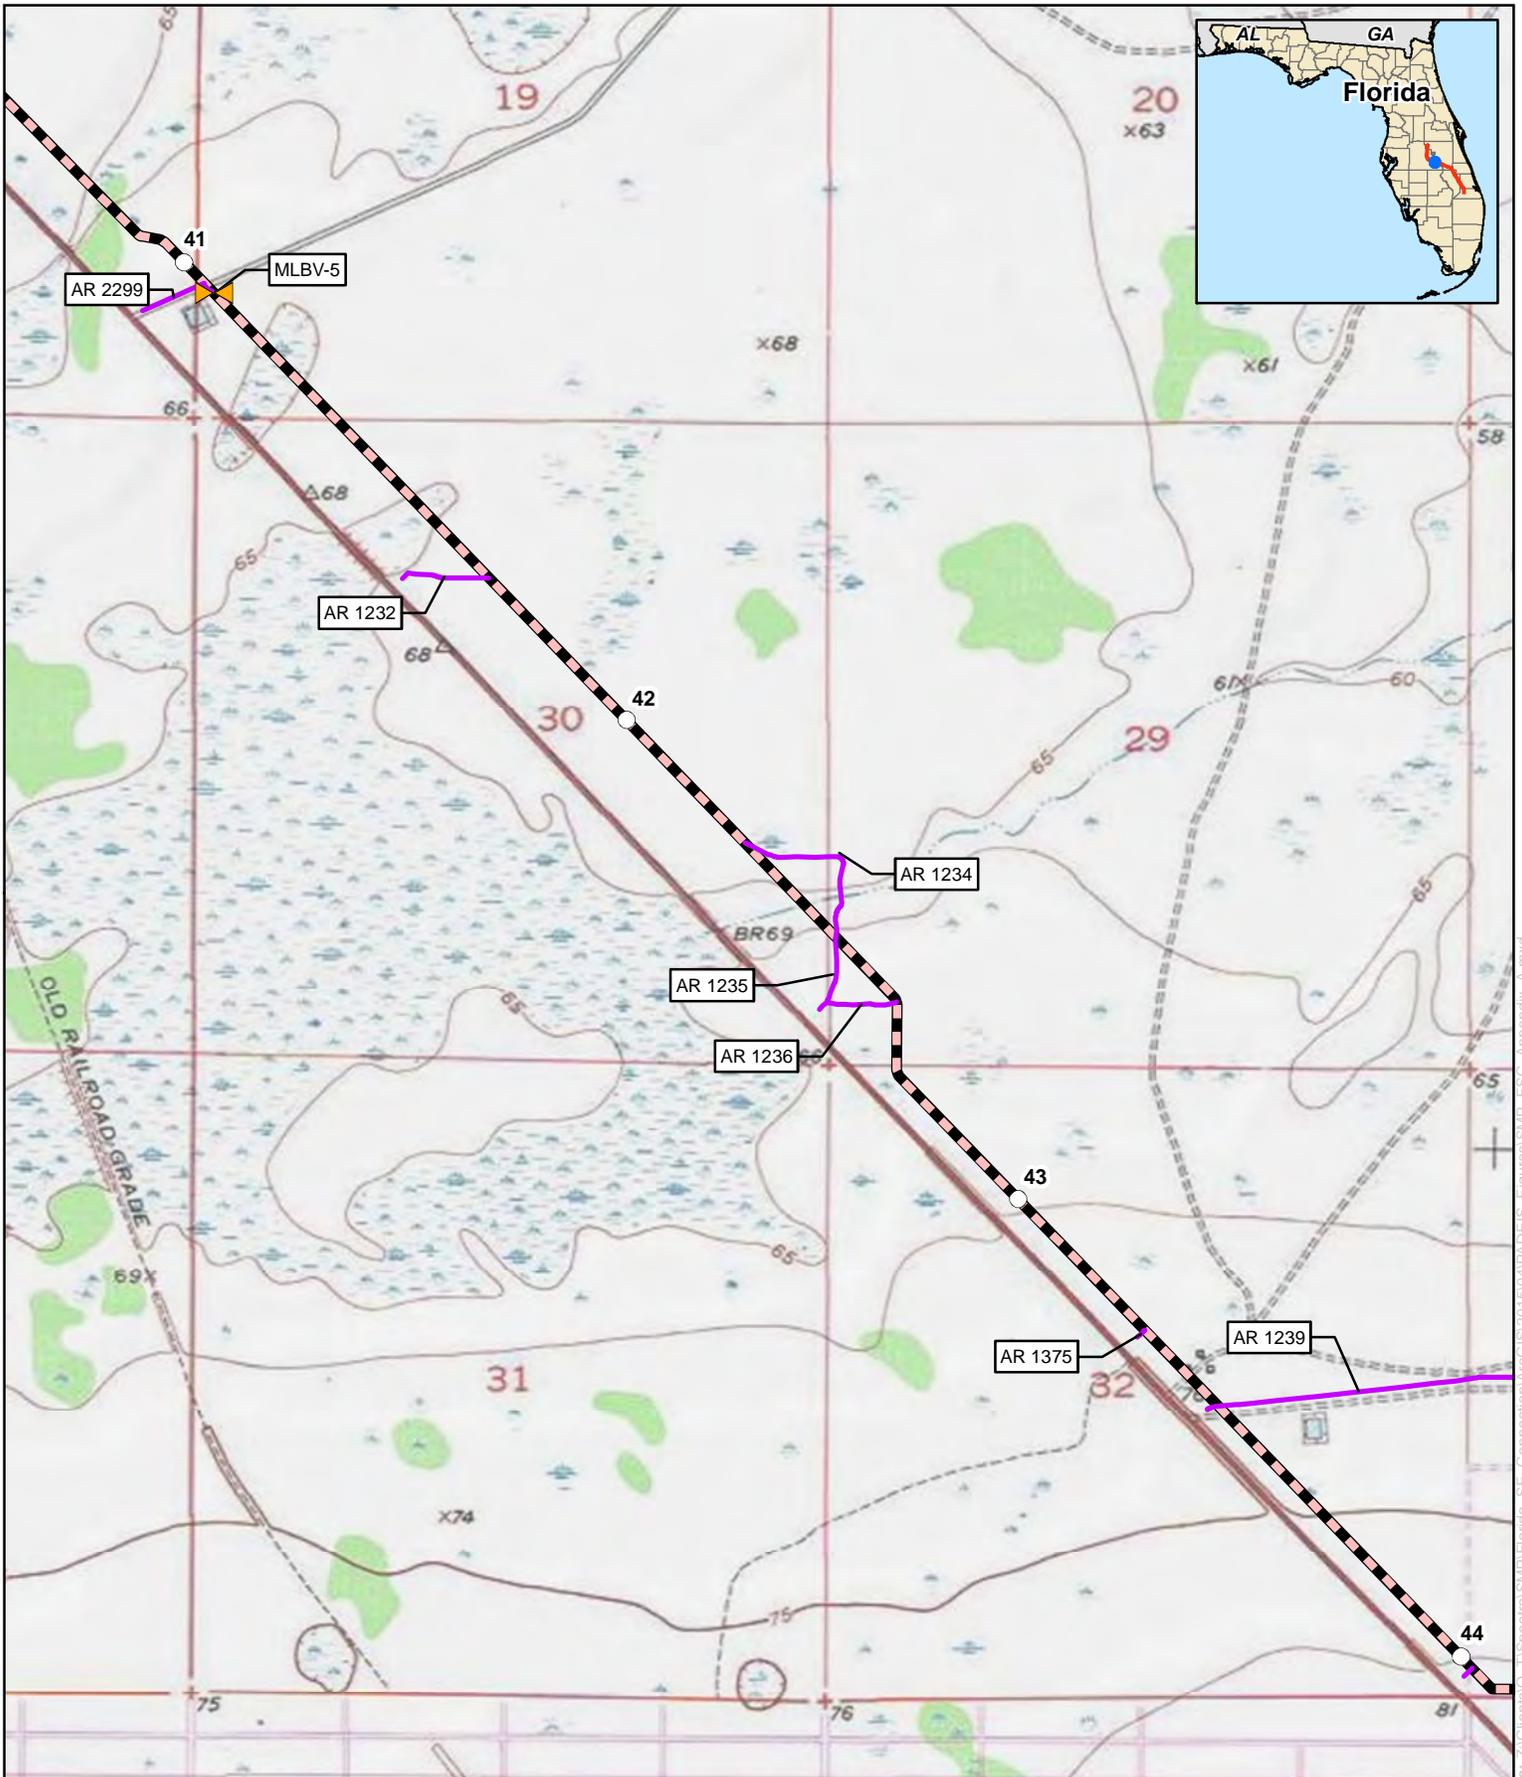


## Appendix B

### Florida Southeast Connection Project Polk County, Florida

Proposed Pipeline	Proposed Meter and Regulating Station
Proposed Main Line Valve or Pig Launcher/Receiver	Proposed Contractor Yard/Storage Yard/Staging Area
Proposed New/Modified Compressor Station	Proposed Access Road

For Environmental Review Purposes Only

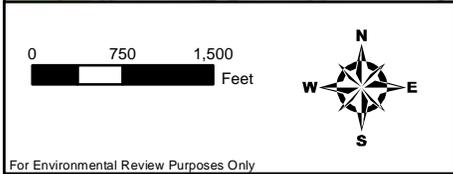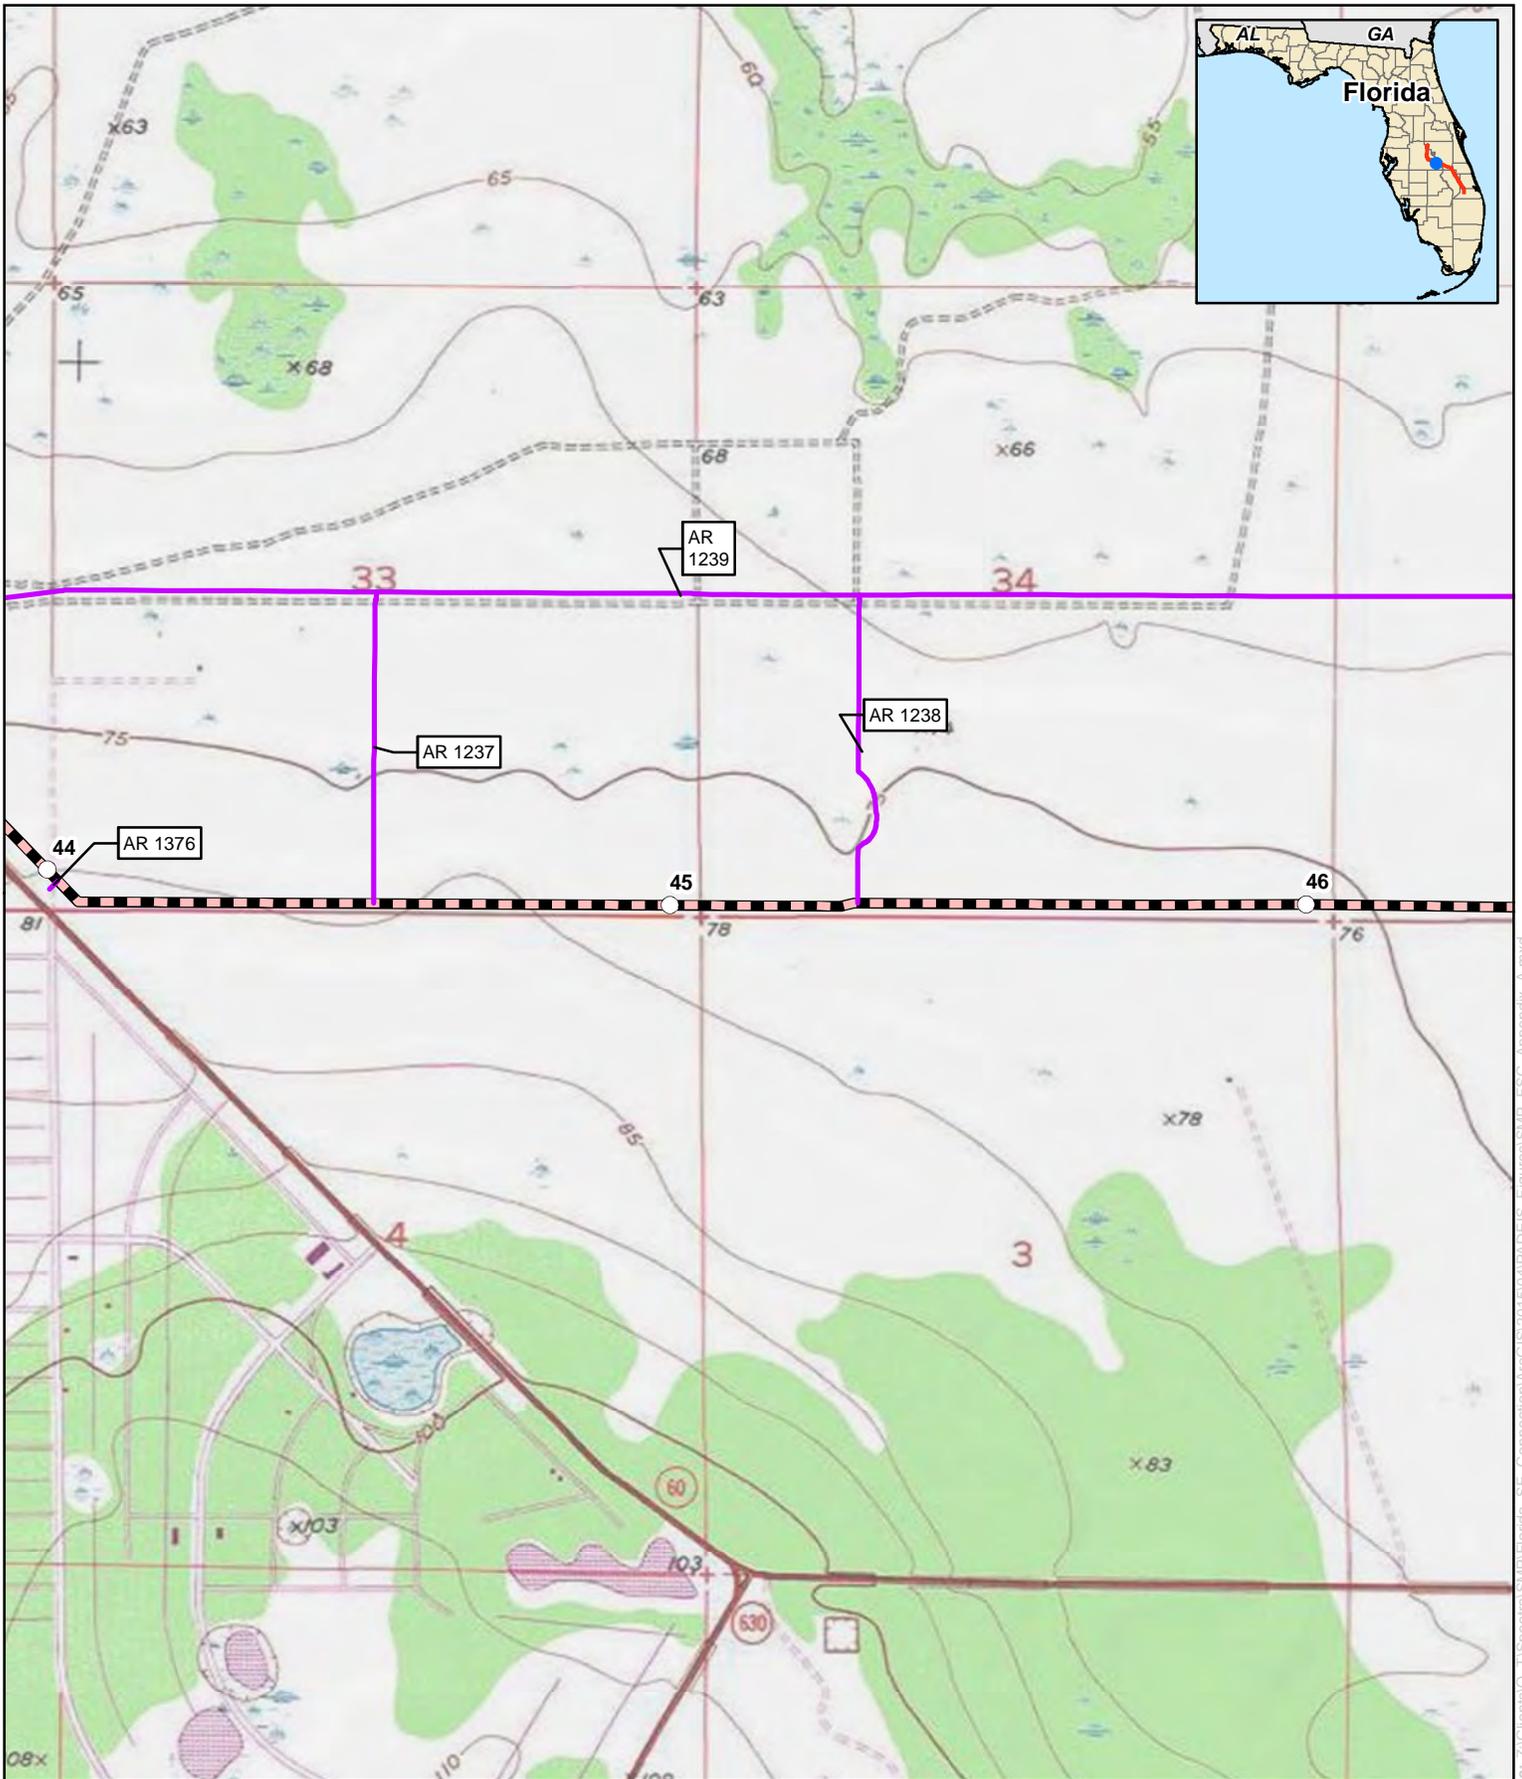


## Appendix B

### Florida Southeast Connection Project Polk County, Florida

- |   |  |
|---|--|
| Proposed Pipeline                                 | Proposed Meter and Regulating Station              |
| Proposed Main Line Valve or Pig Launcher/Receiver | Proposed Contractor Yard/Storage Yard/Staging Area |
| Proposed New/Modified Compressor Station          | Proposed Access Road                               |






For Environmental Review Purposes Only

Date: 11/17/2015 Source: Z:\Clients\O\_T\Spectra\SWP\Florida\_SE\_Connection\ArcGIS\2015\04\PADEIS\_Figures\SWP\_FSC\_Appendix\_A.mxd

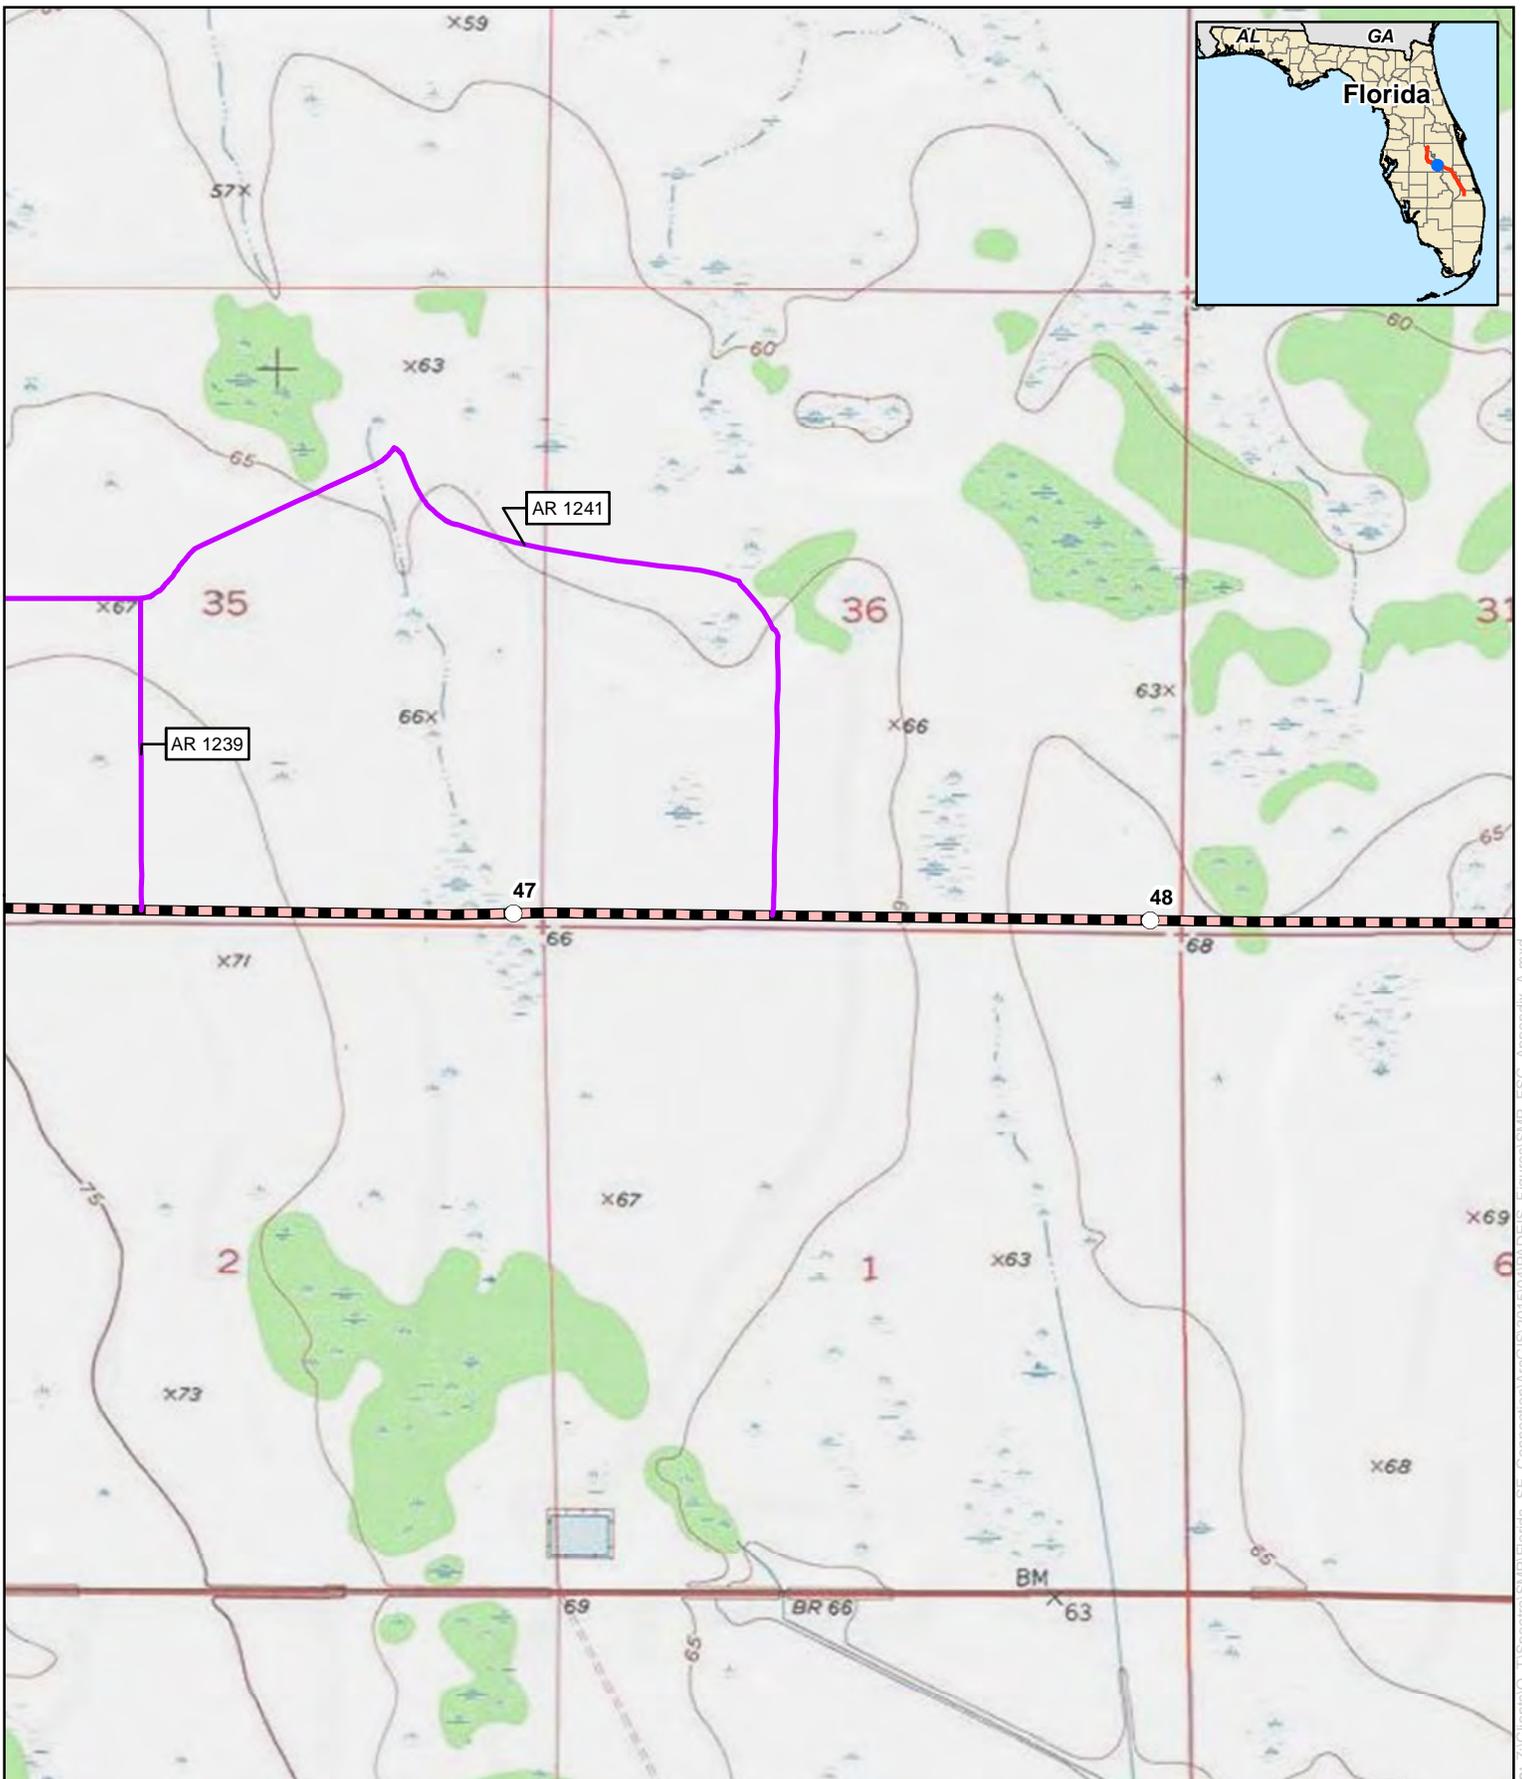

## Appendix B



### Florida Southeast Connection Project Polk County, Florida

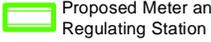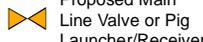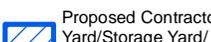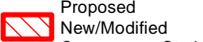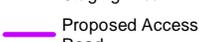- |   |   |   |  |
|---|---|---|--|
|  | Proposed Pipeline                                 |  | Proposed Meter and Regulating Station              |
|  | Proposed Main Line Valve or Pig Launcher/Receiver |  | Proposed Contractor Yard/Storage Yard/Staging Area |
|  | Proposed New/Modified Compressor Station          |  | Proposed Access Road                               |

0 750 1,500 Feet



For Environmental Review Purposes Only

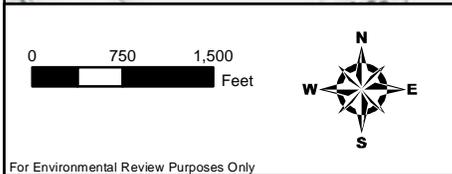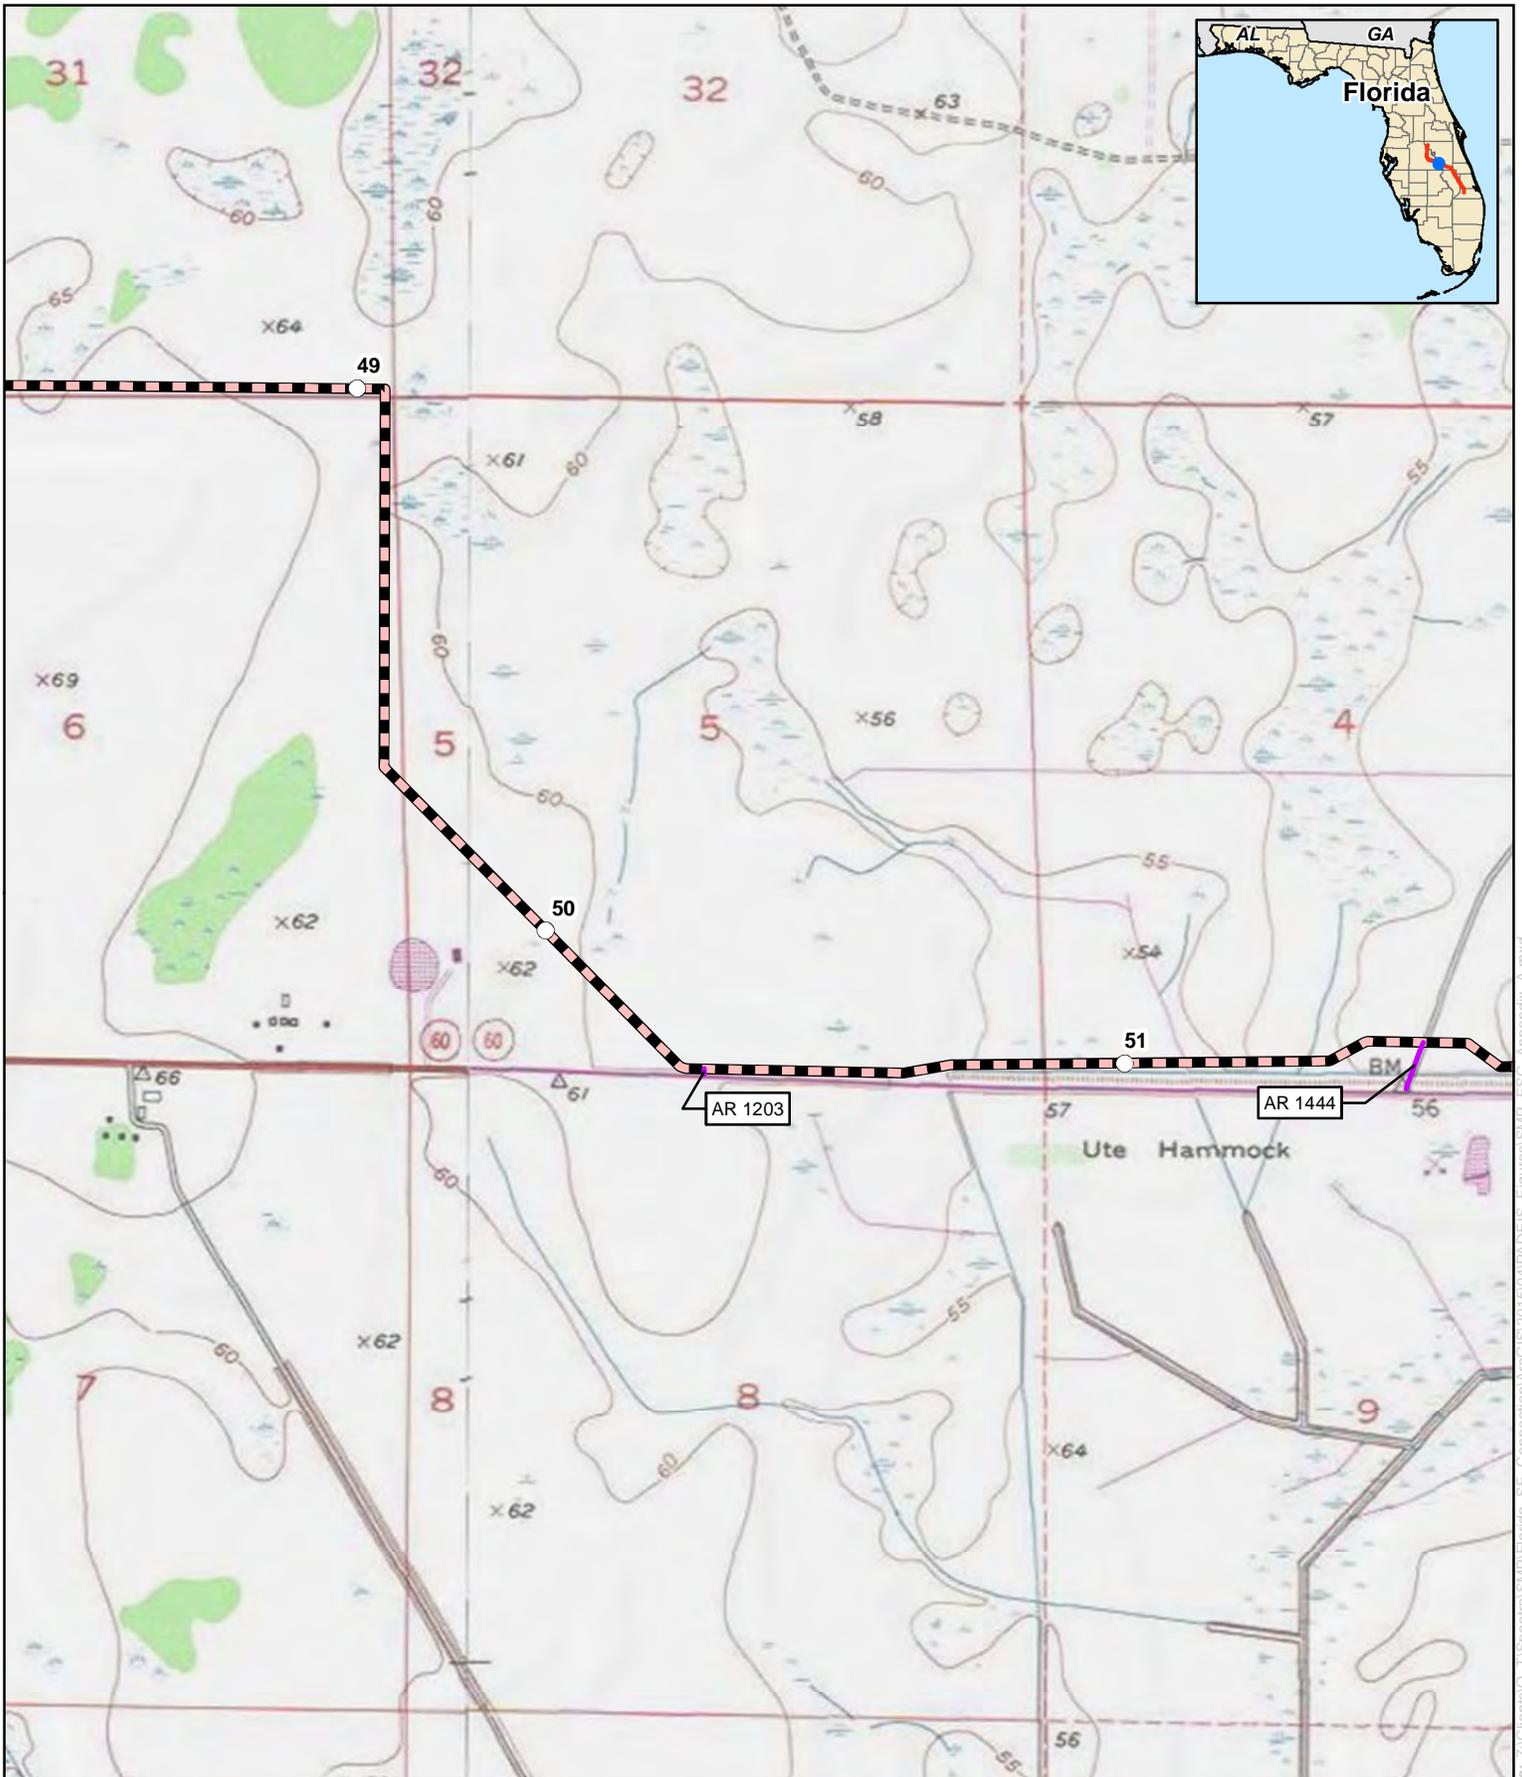


## Appendix B

### Florida Southeast Connection Project Polk County, Florida


	Proposed Pipeline		Proposed Meter and Regulating Station
	Proposed Main Line Valve or Pig Launcher/Receiver		Proposed Contractor Yard/Storage Yard/Staging Area
	Proposed New/Modified Compressor Station		Proposed Access Road

For Environmental Review Purposes Only

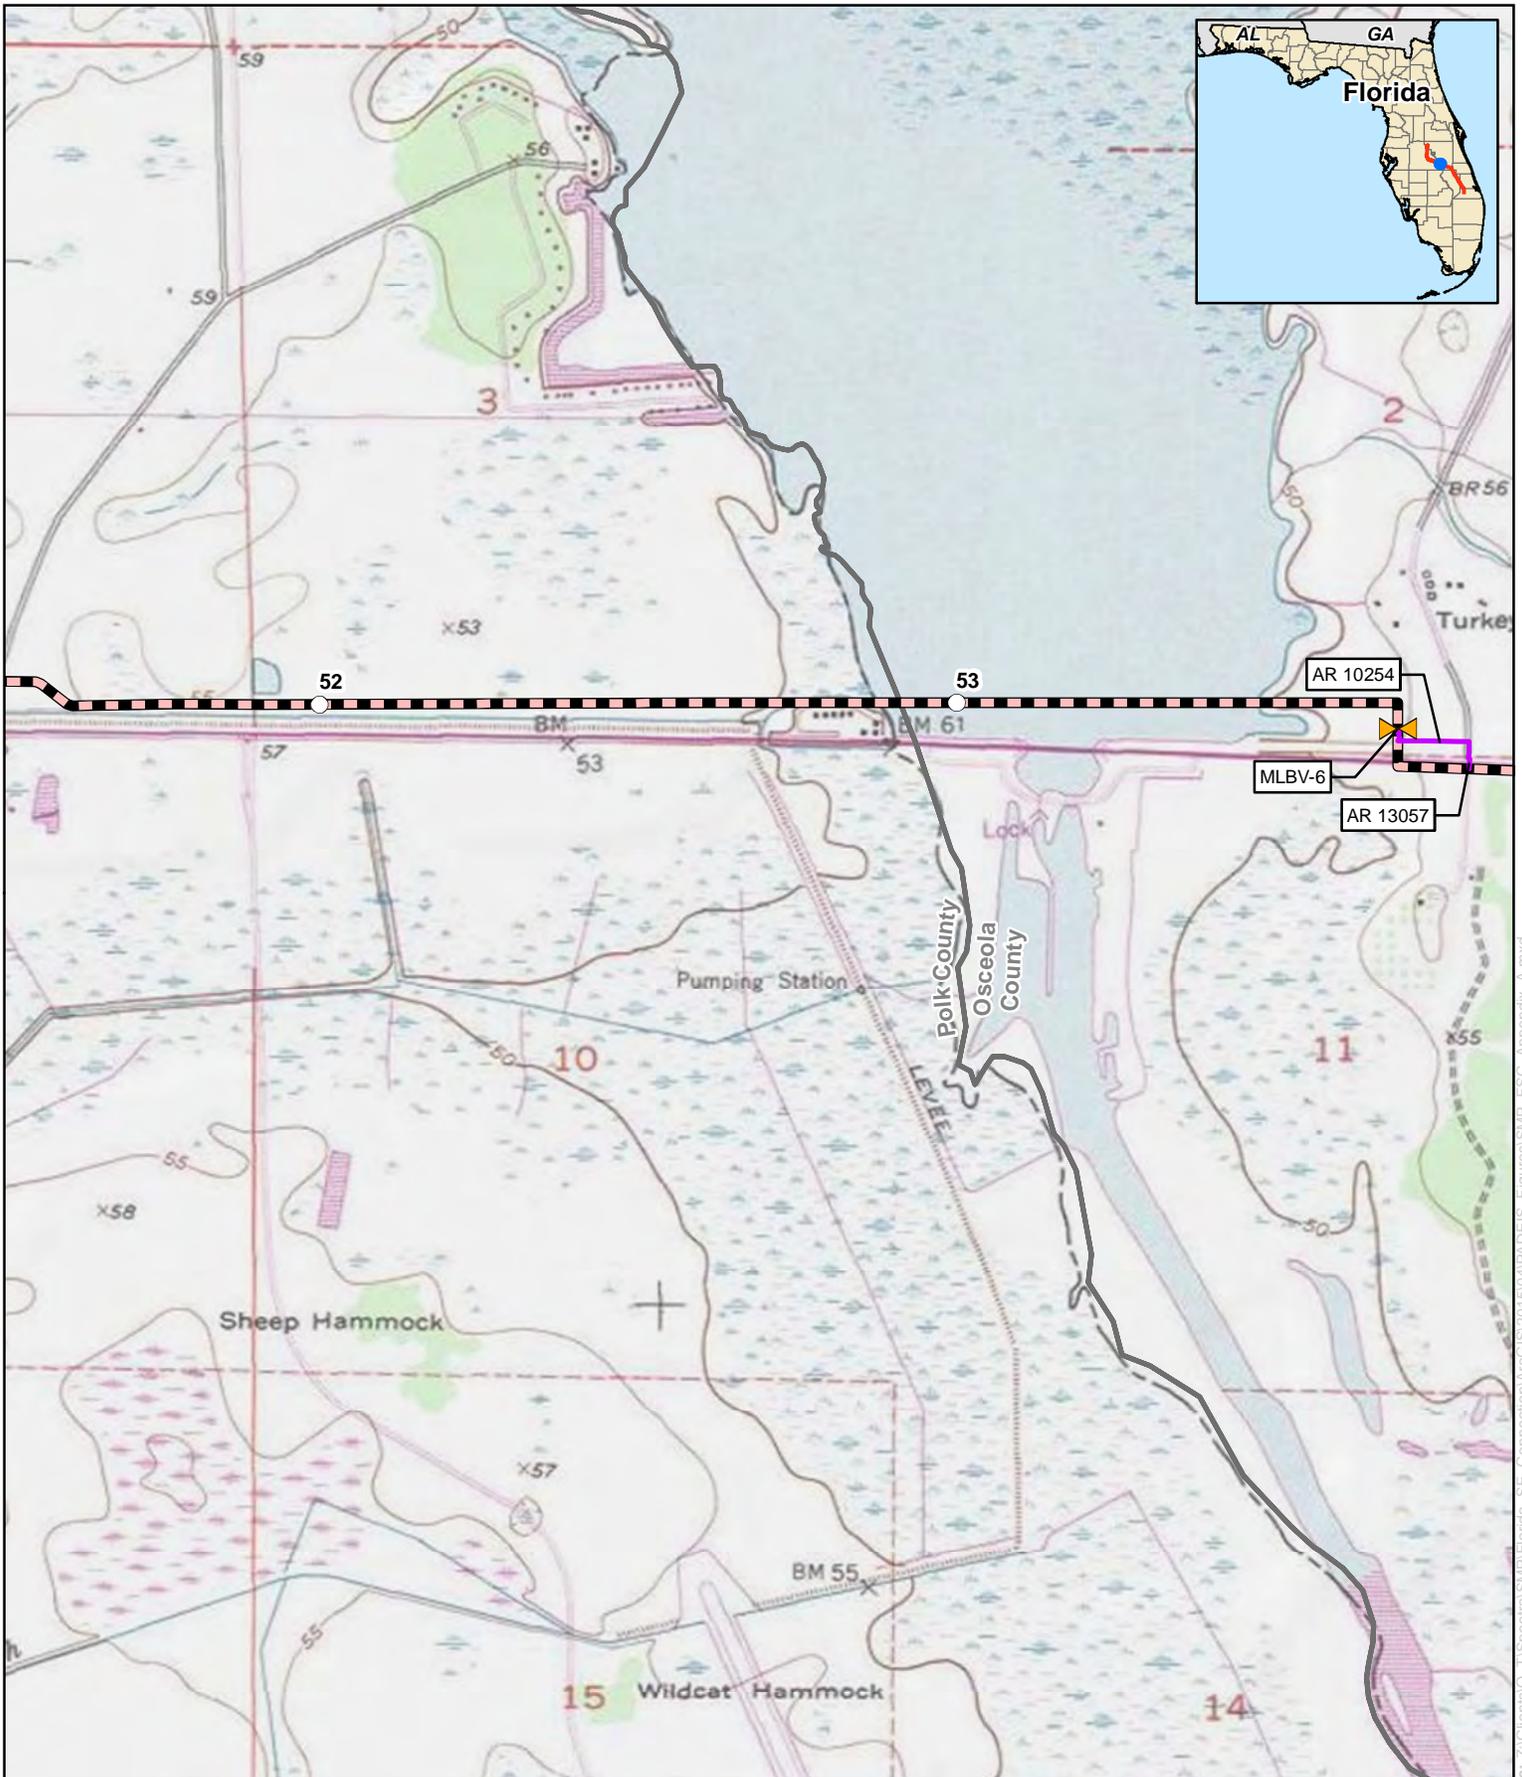


## Appendix B

### Florida Southeast Connection Project Polk County, Florida

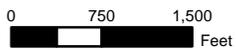

- |  |   |  |  |
|--|---|--|--|
|  | Proposed Pipeline                                 |  | Proposed Meter and Regulating Station              |
|  | Proposed Main Line Valve or Pig Launcher/Receiver |  | Proposed Contractor Yard/Storage Yard/Staging Area |
|  | Proposed New/Modified Compressor Station          |  | Proposed Access Road                               |

For Environmental Review Purposes Only


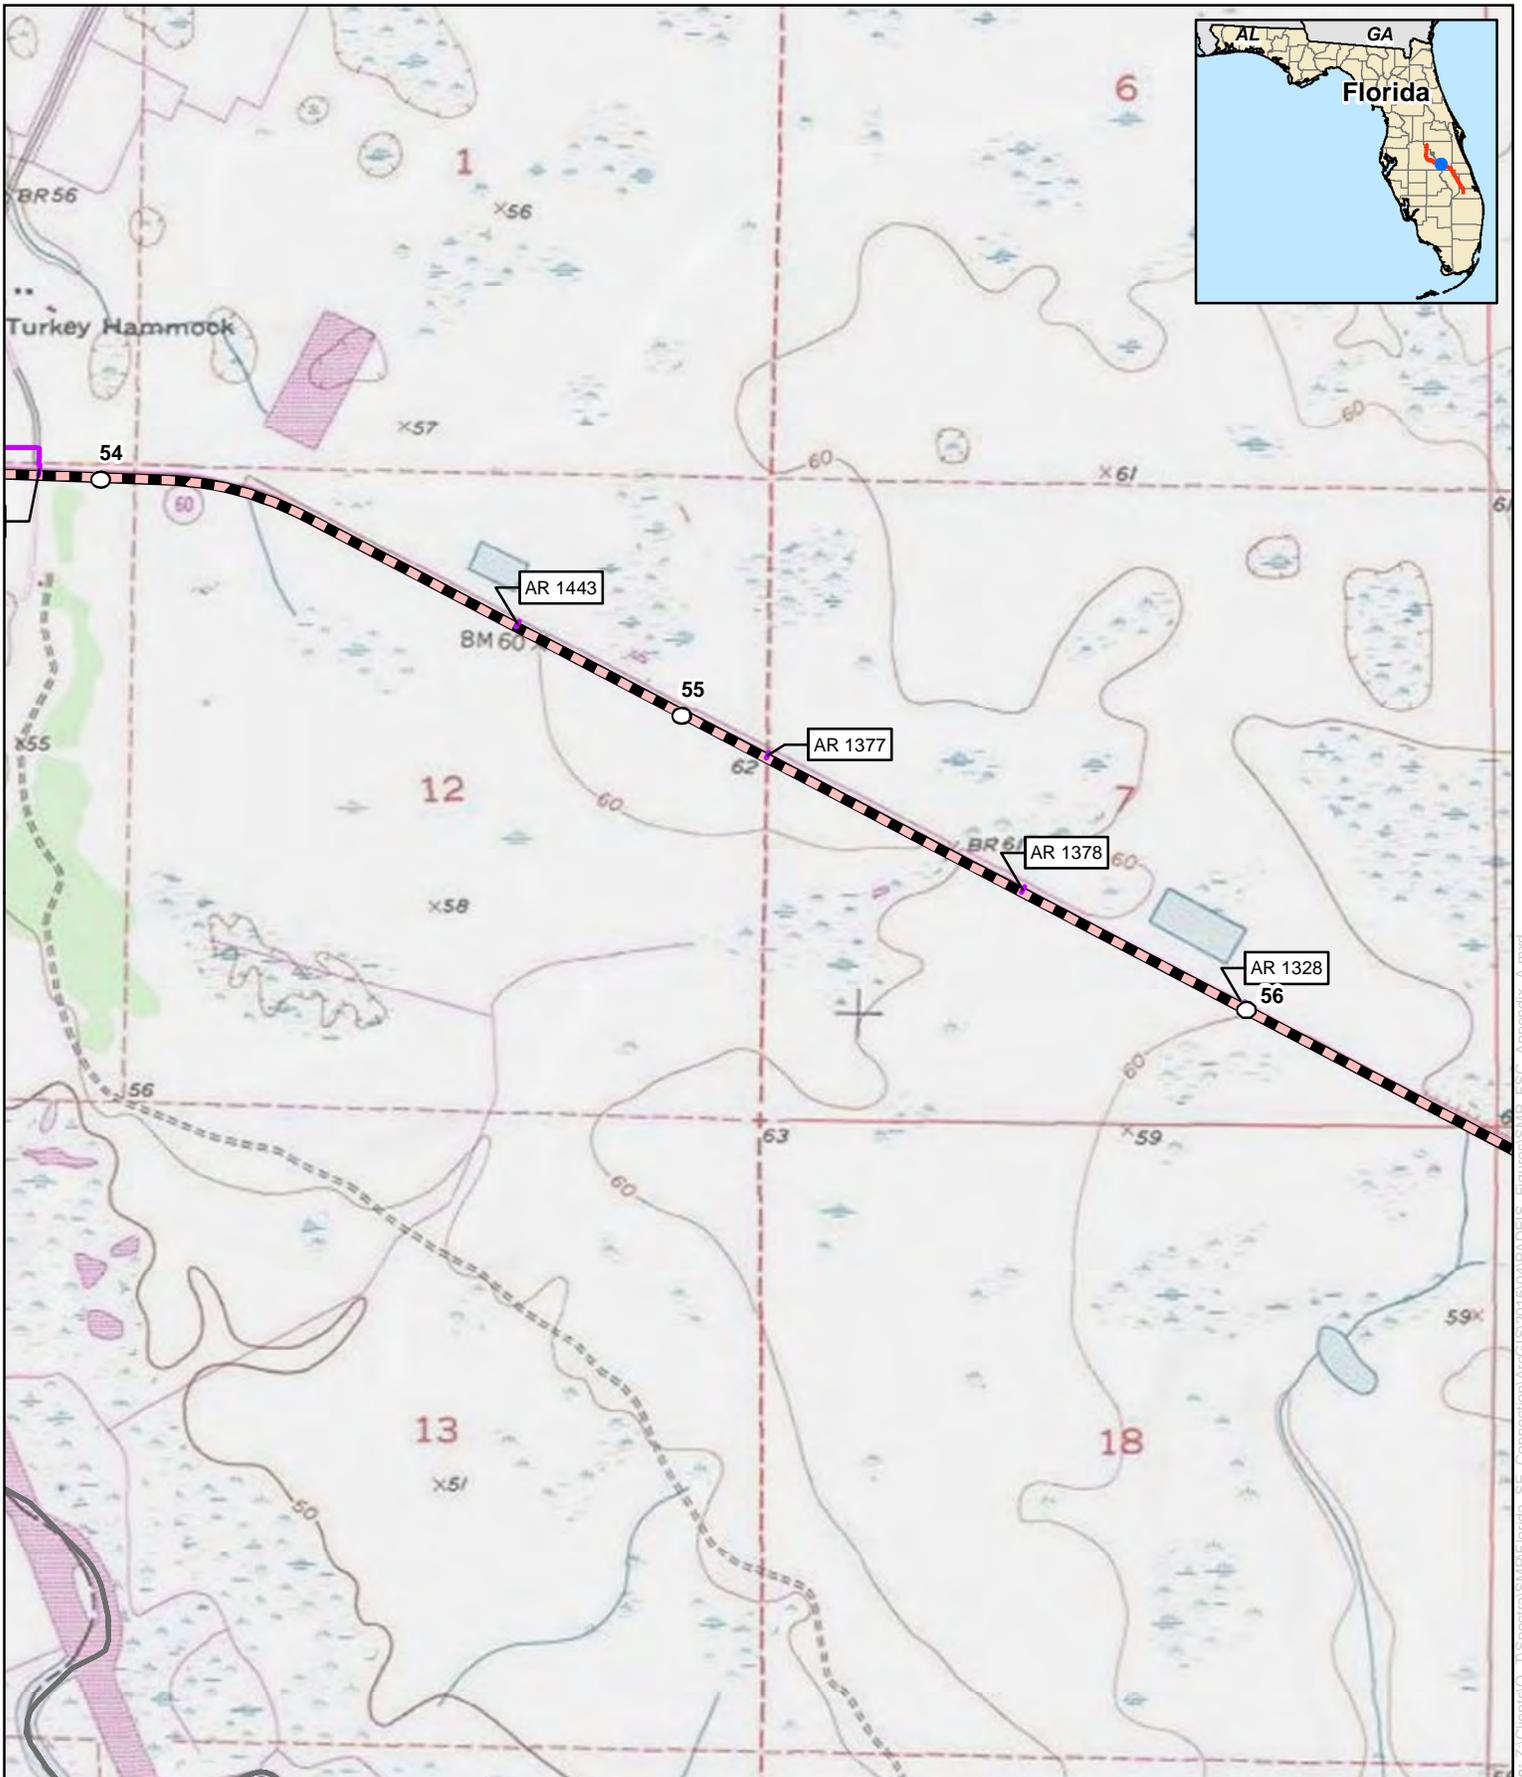


## Appendix B

### Florida Southeast Connection Project Osceola County, Florida

	Proposed Pipeline		Proposed Meter and Regulating Station
	Proposed Main Line Valve or Pig Launcher/Receiver		Proposed Contractor Yard/Storage Yard/Staging Area
	Proposed New/Modified Compressor Station		Proposed Access Road

For Environmental Review Purposes Only

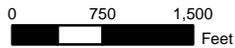
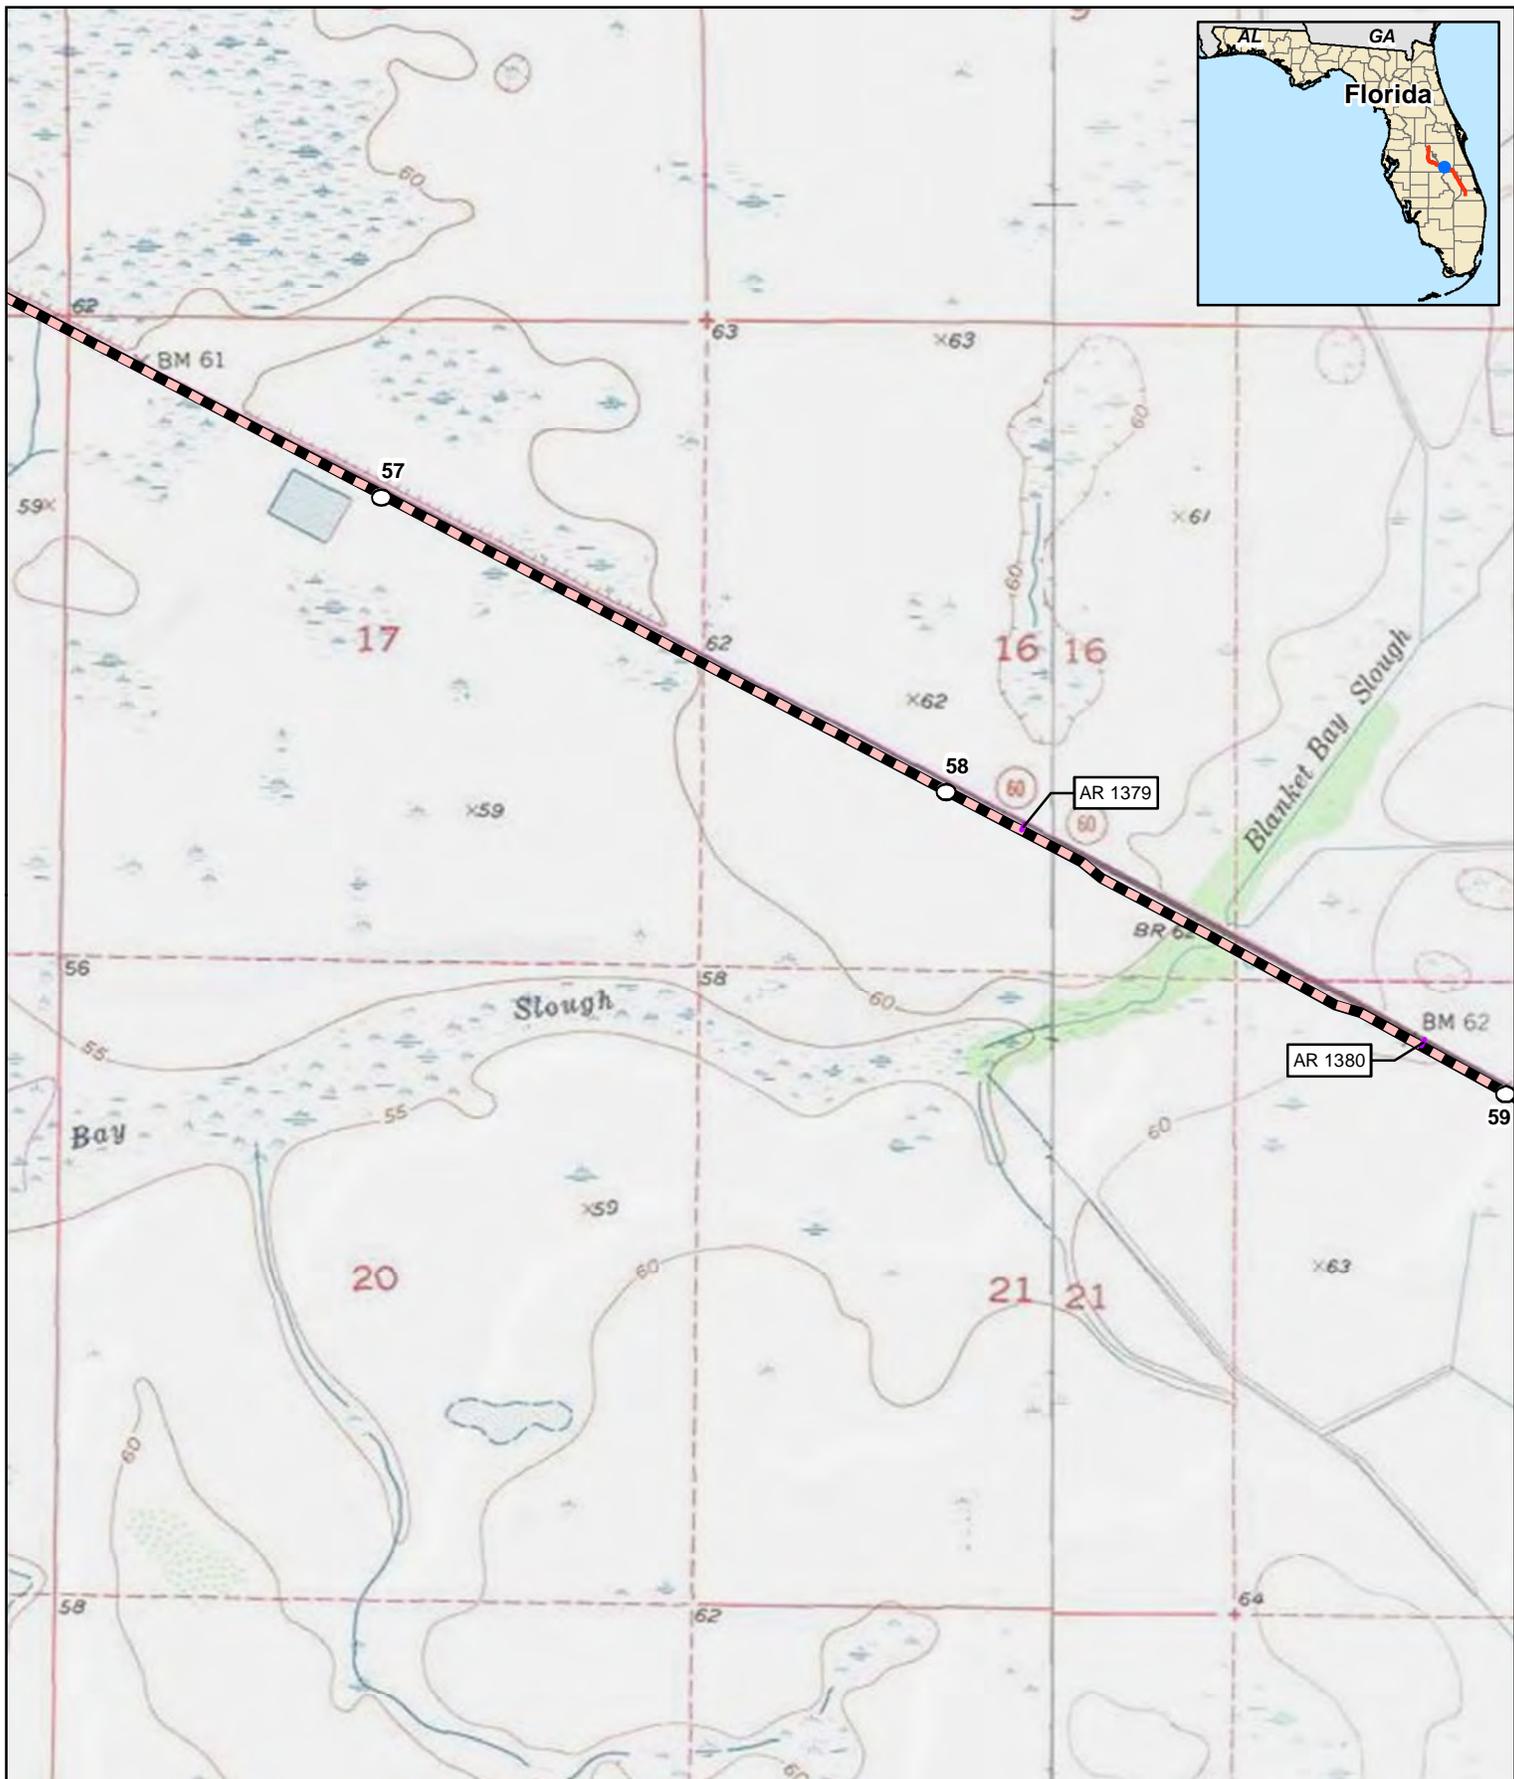


## Appendix B

### Florida Southeast Connection Project Osceola County, Florida

- |   |  |
|---|--|
| Proposed Pipeline                                 | Proposed Meter and Regulating Station              |
| Proposed Main Line Valve or Pig Launcher/Receiver | Proposed Contractor Yard/Storage Yard/Staging Area |
| Proposed New/Modified Compressor Station          | Proposed Access Road                               |

For Environmental Review Purposes Only

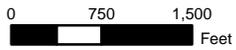
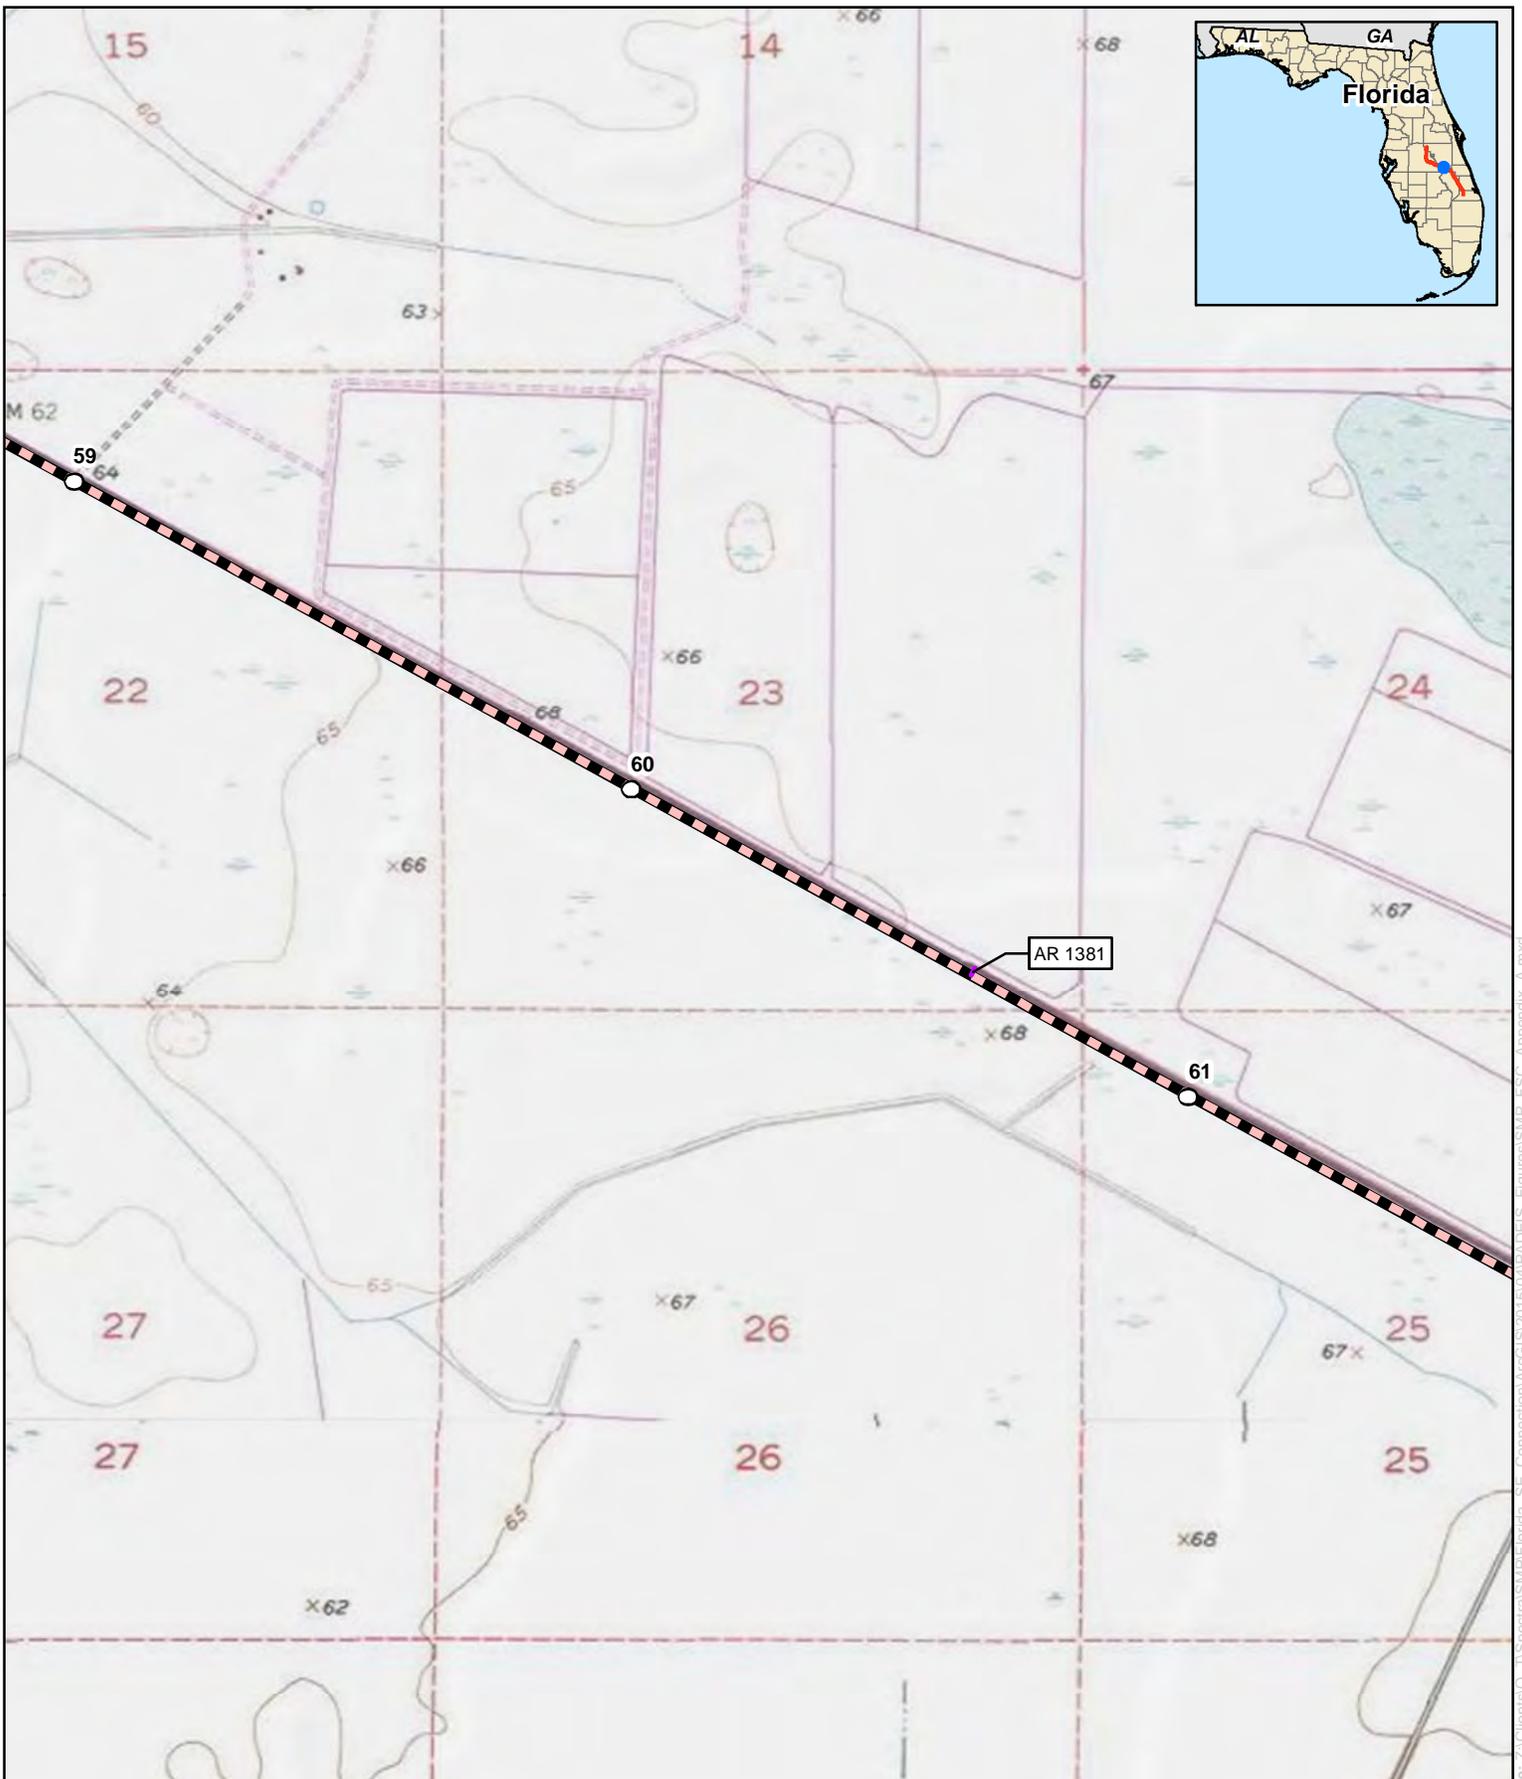


## Appendix B

### Florida Southeast Connection Project Osceola County, Florida

- |   |  |
|---|--|
| Proposed Pipeline                                 | Proposed Meter and Regulating Station              |
| Proposed Main Line Valve or Pig Launcher/Receiver | Proposed Contractor Yard/Storage Yard/Staging Area |
| Proposed New/Modified Compressor Station          | Proposed Access Road                               |

For Environmental Review Purposes Only

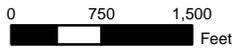
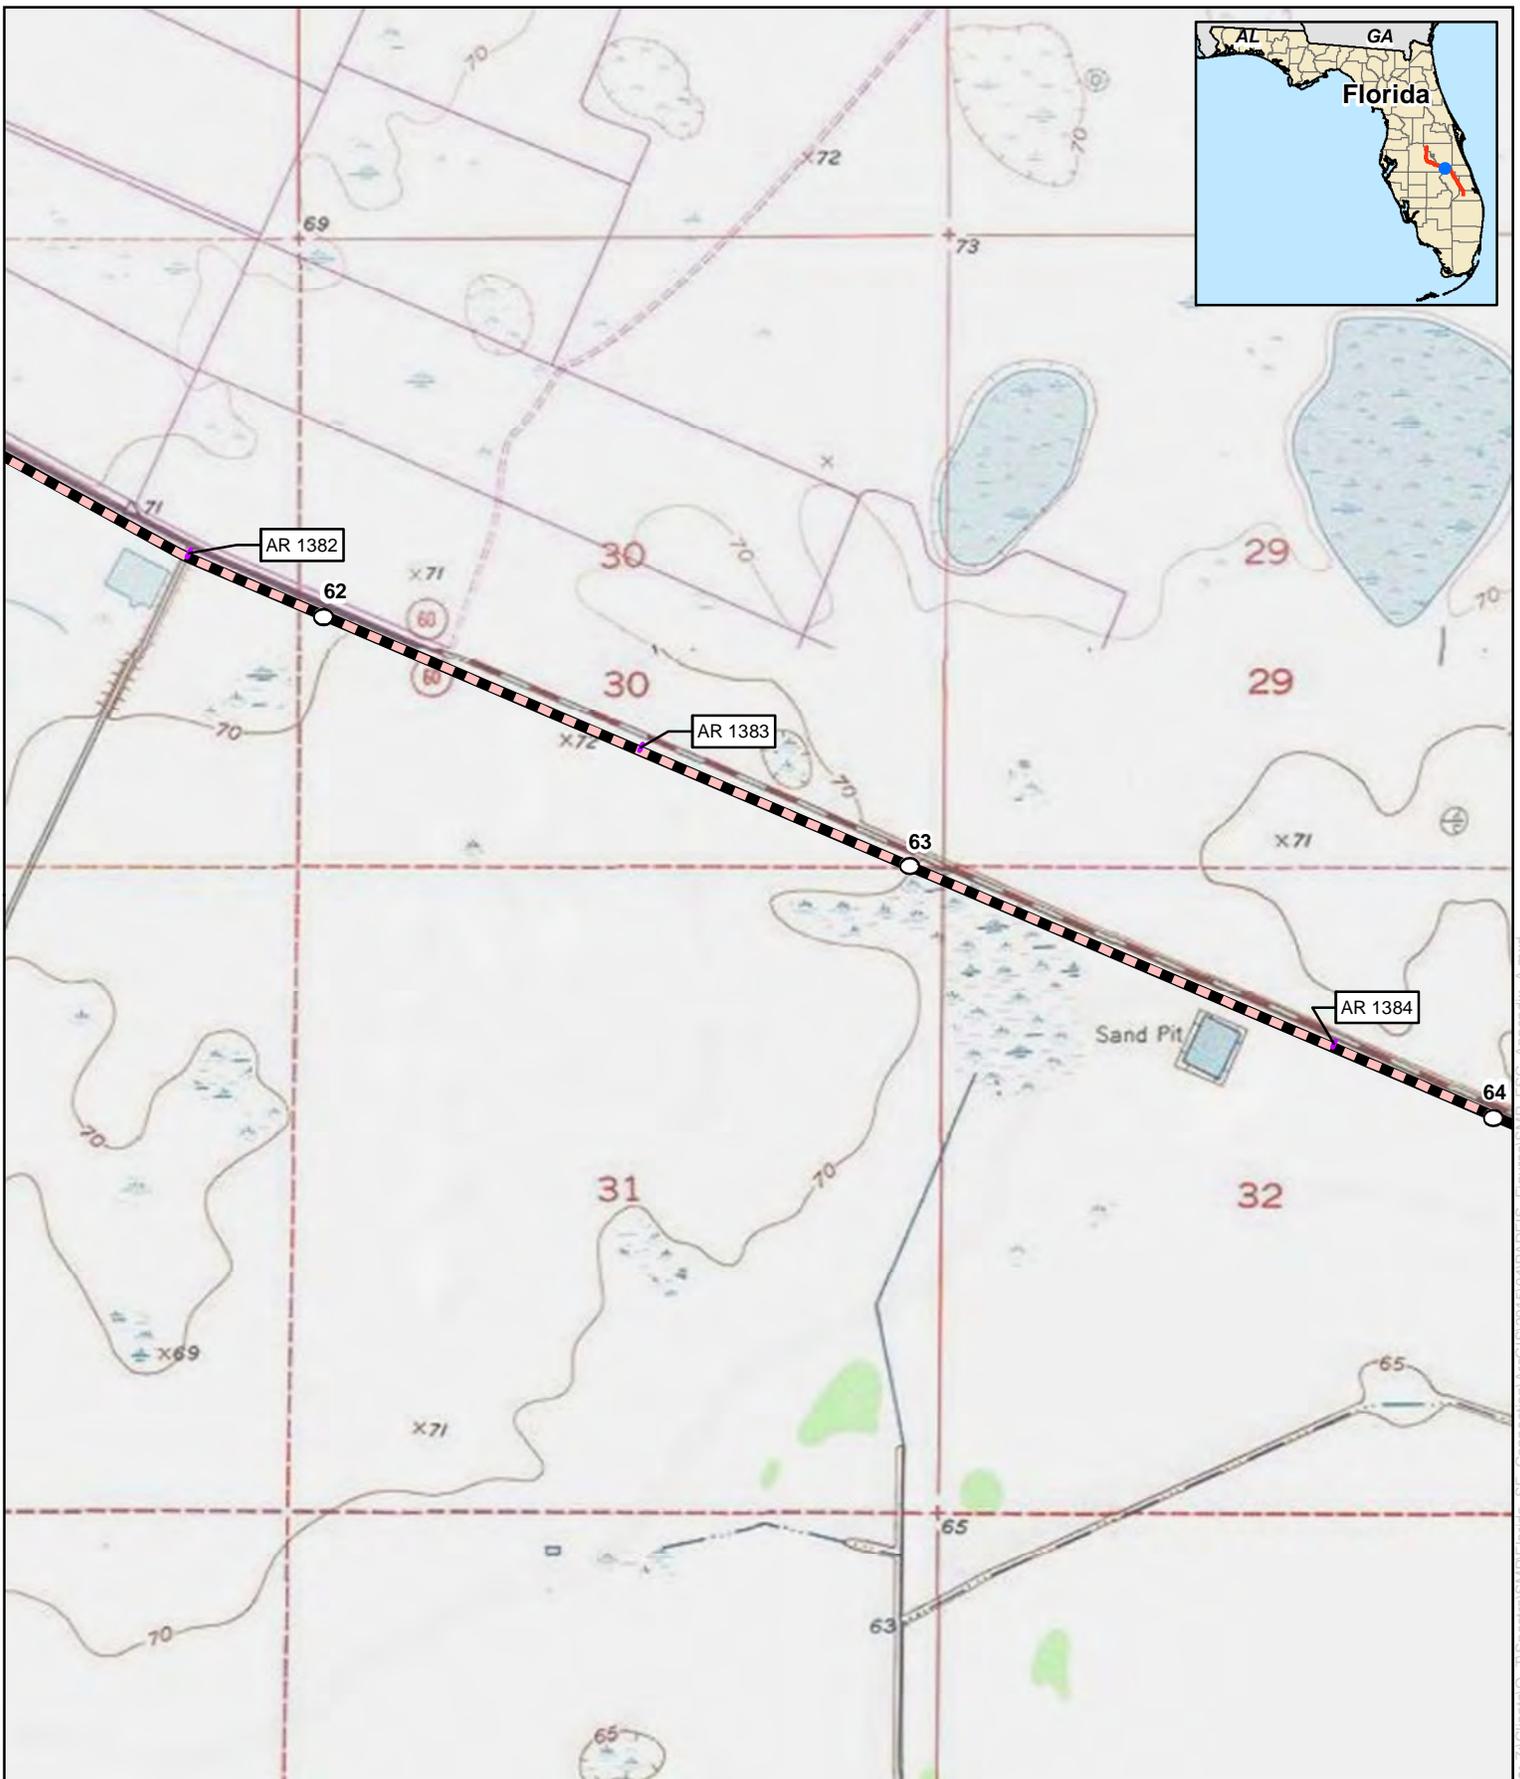


## Appendix B

### Florida Southeast Connection Project Osceola County, Florida

- |   |  |
|---|--|
| Proposed Pipeline                                 | Proposed Meter and Regulating Station              |
| Proposed Main Line Valve or Pig Launcher/Receiver | Proposed Contractor Yard/Storage Yard/Staging Area |
| Proposed New/Modified Compressor Station          | Proposed Access Road                               |

For Environmental Review Purposes Only

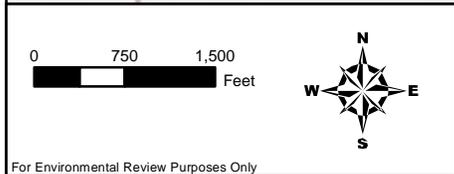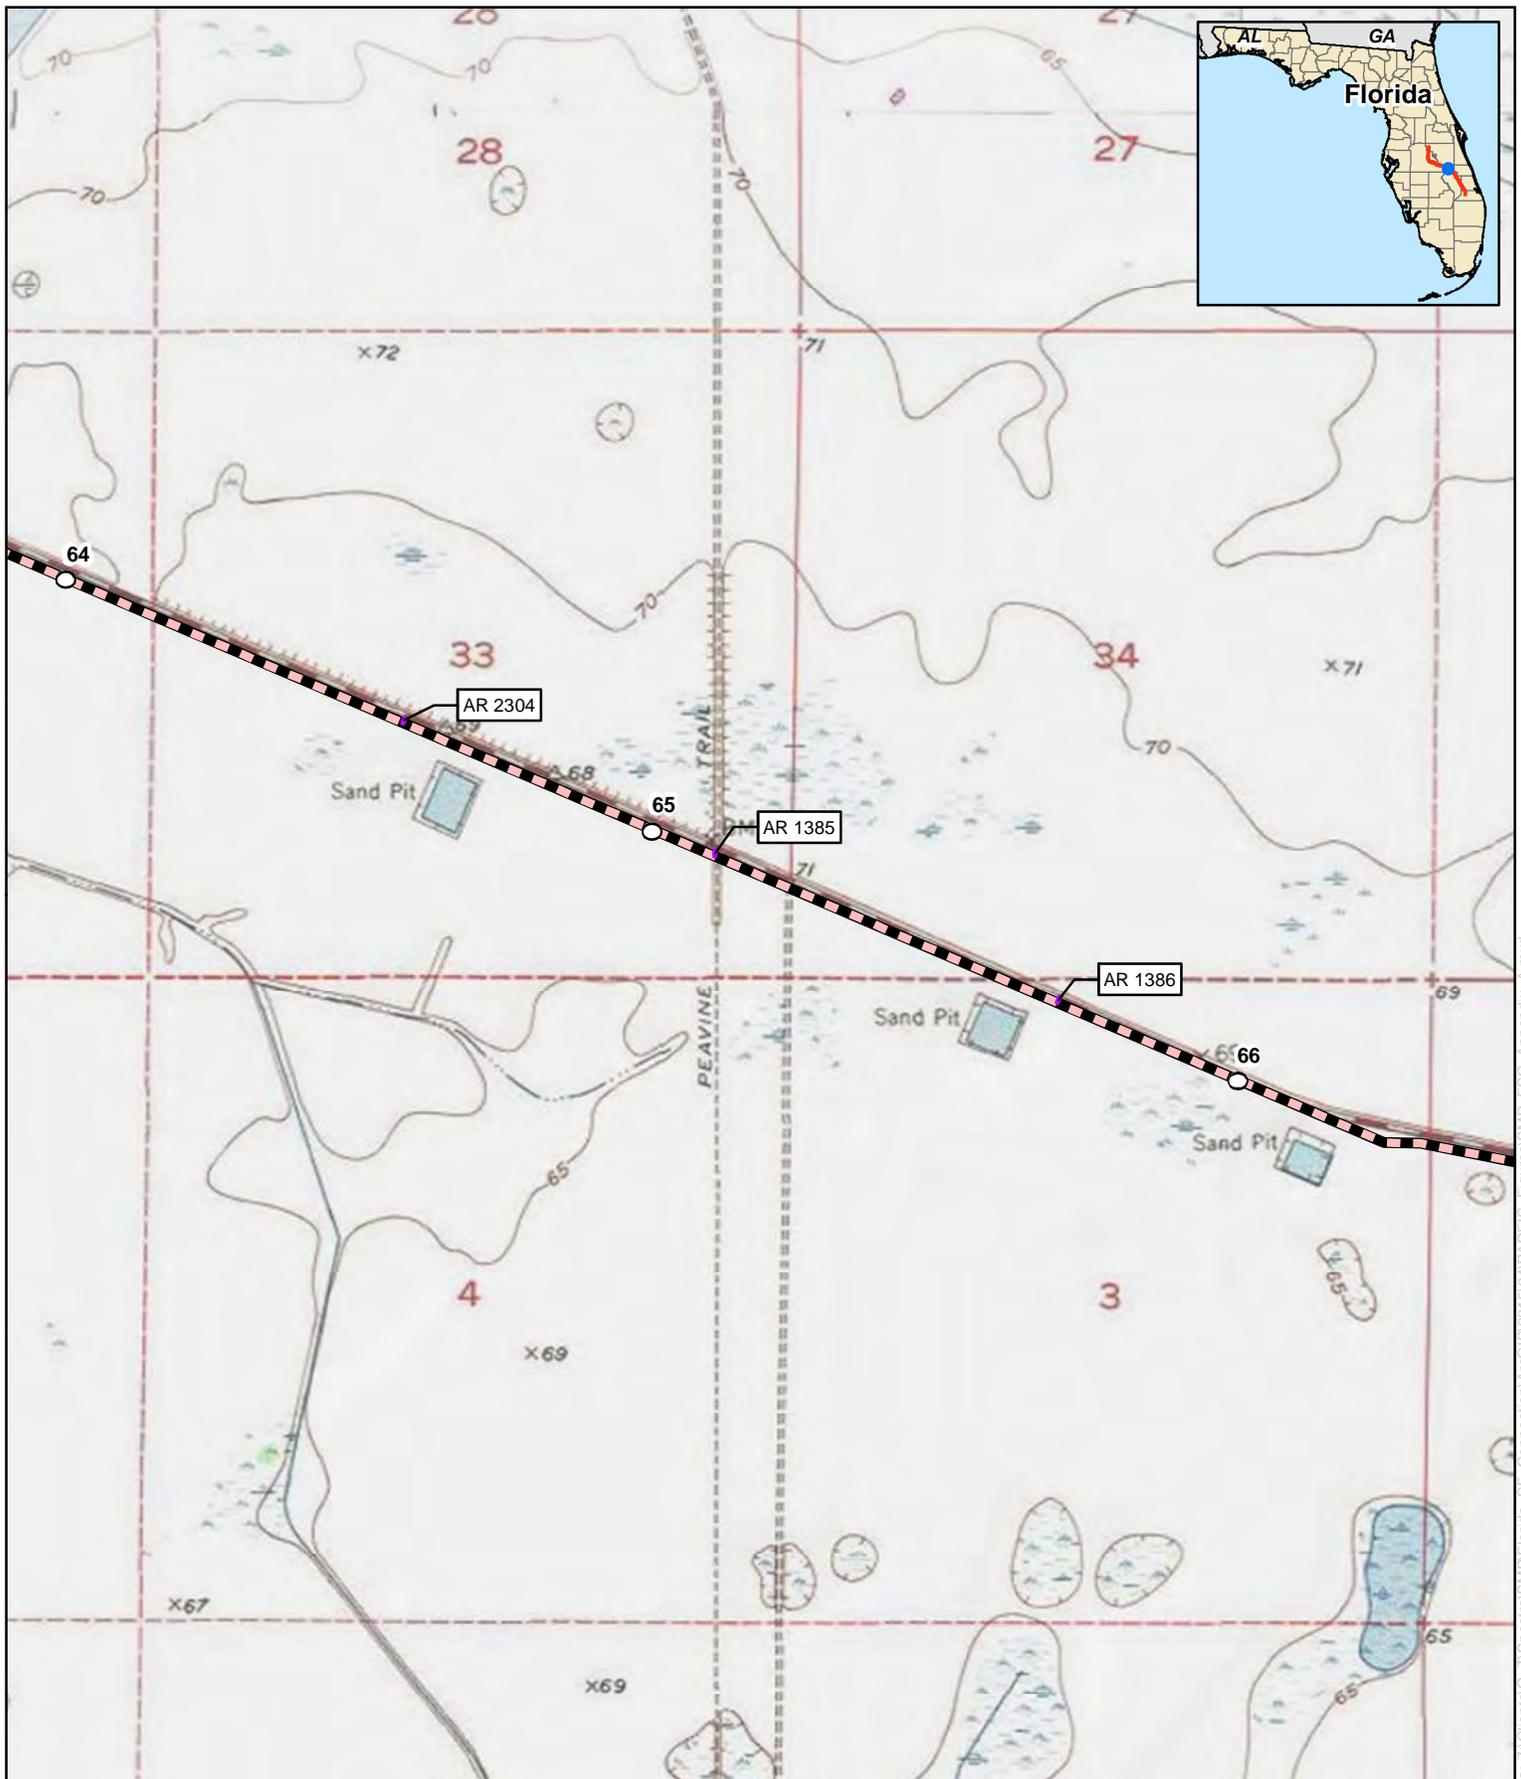



## Appendix B

### Florida Southeast Connection Project Osceola County, Florida

- |  |   |  |  |
|--|---|--|--|
|  | Proposed Pipeline                                 |  | Proposed Meter and Regulating Station              |
|  | Proposed Main Line Valve or Pig Launcher/Receiver |  | Proposed Contractor Yard/Storage Yard/Staging Area |
|  | Proposed New/Modified Compressor Station          |  | Proposed Access Road                               |

For Environmental Review Purposes Only

Date: 11/17/2015 Source: Z:\Clients\O\_1\Spec\tra\SMP\F\Florida\_SE\_Connection\SMP\F\Florida\_SE\_Connection\PA\DEIS\_Figures\SMP\_FSC\_Appendix\_A.mxd

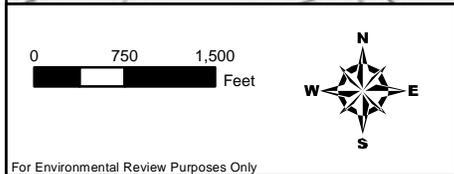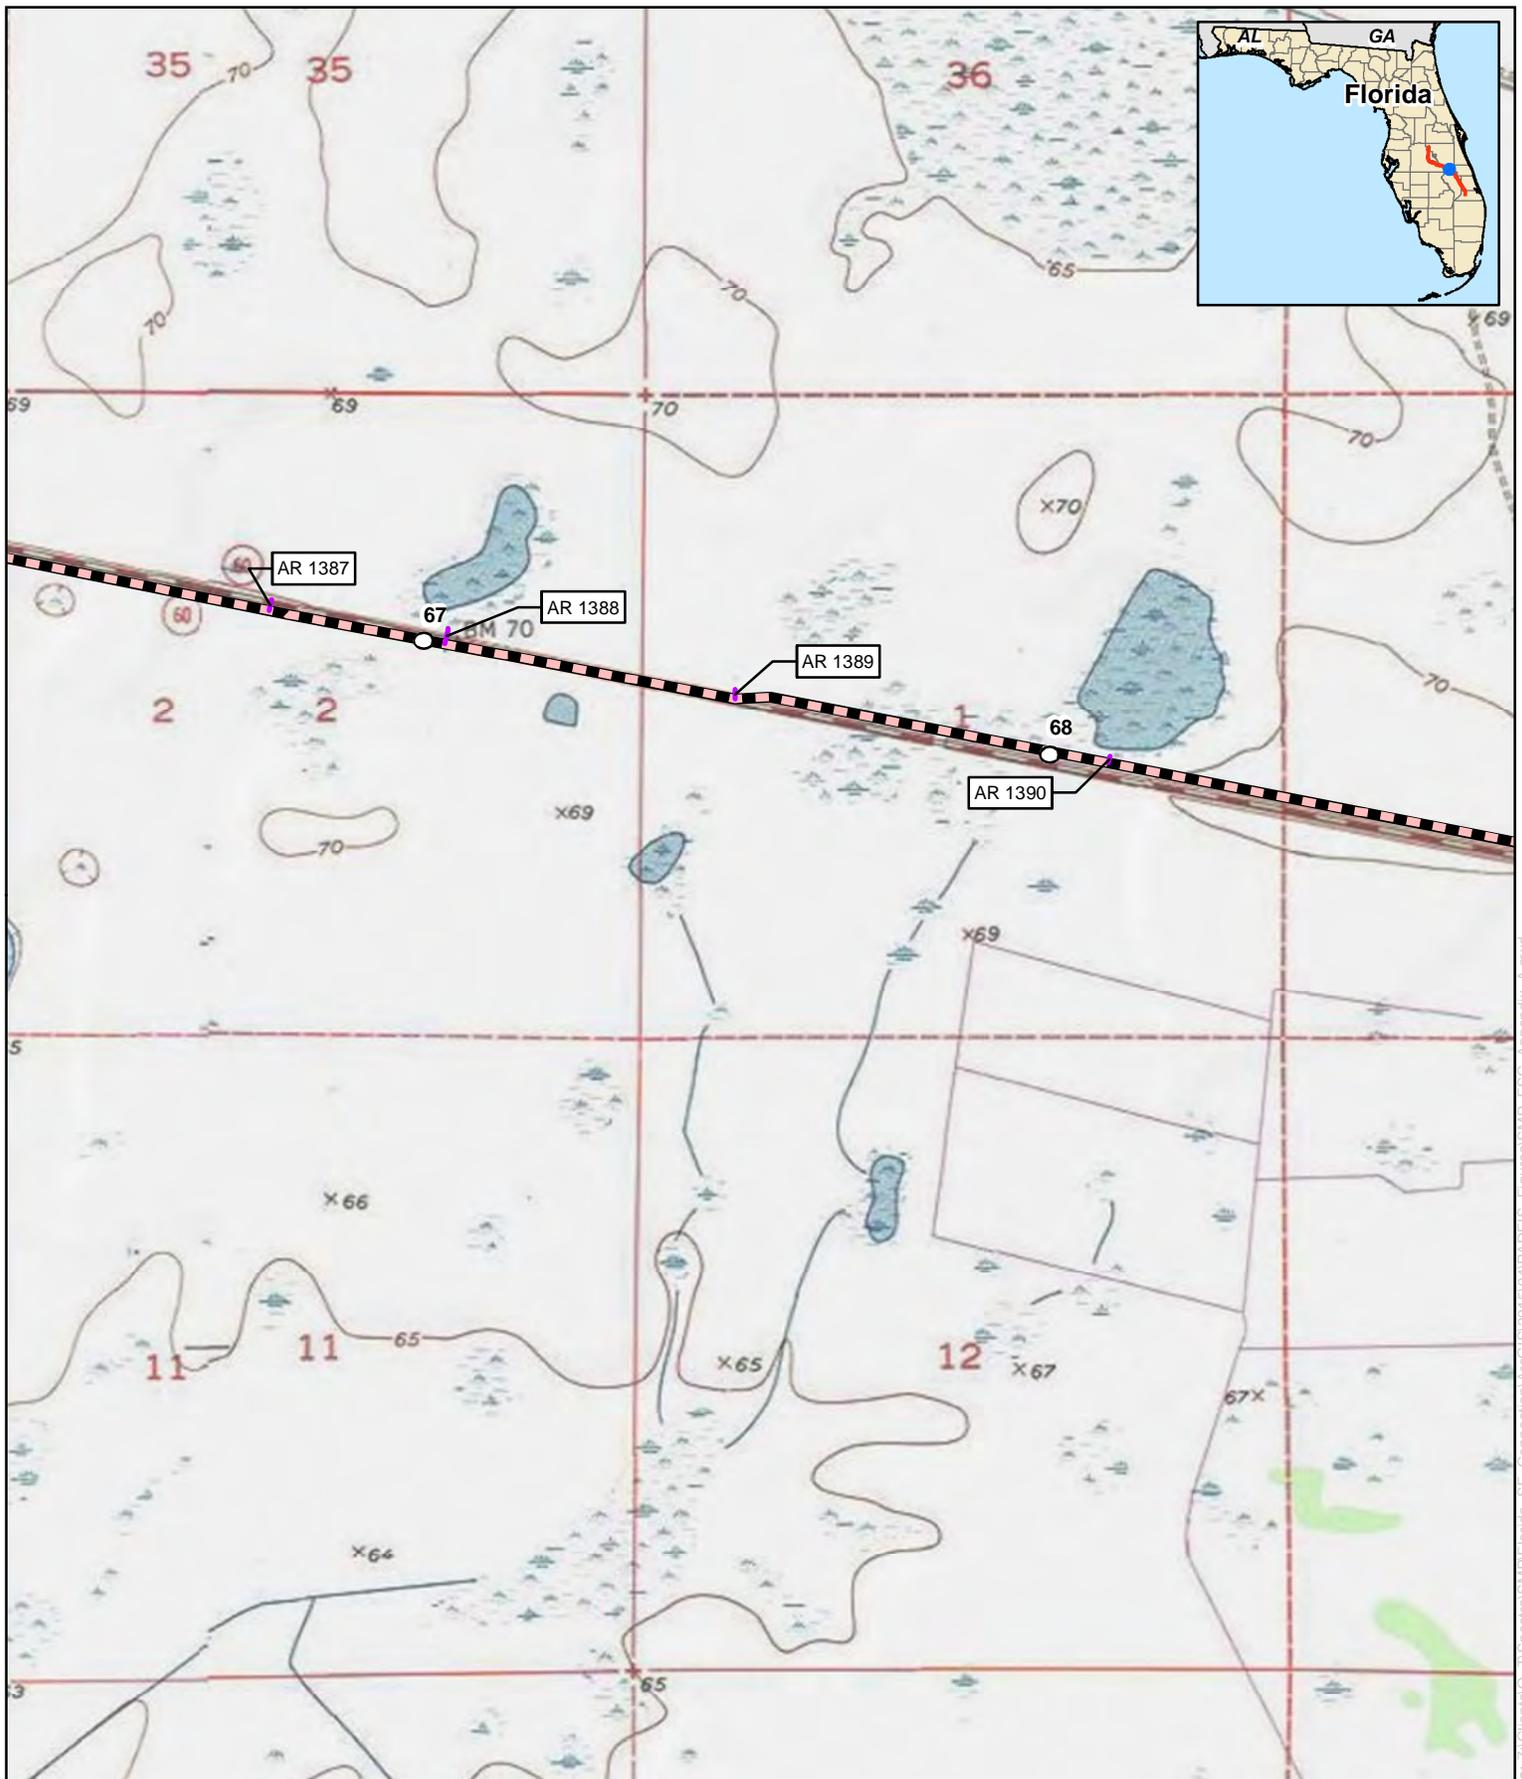


## Appendix B

### Florida Southeast Connection Project Osceola County, Florida

- |   |  |
|---|--|
| Proposed Pipeline                                 | Proposed Meter and Regulating Station              |
| Proposed Main Line Valve or Pig Launcher/Receiver | Proposed Contractor Yard/Storage Yard/Staging Area |
| Proposed New/Modified Compressor Station          | Proposed Access Road                               |

For Environmental Review Purposes Only



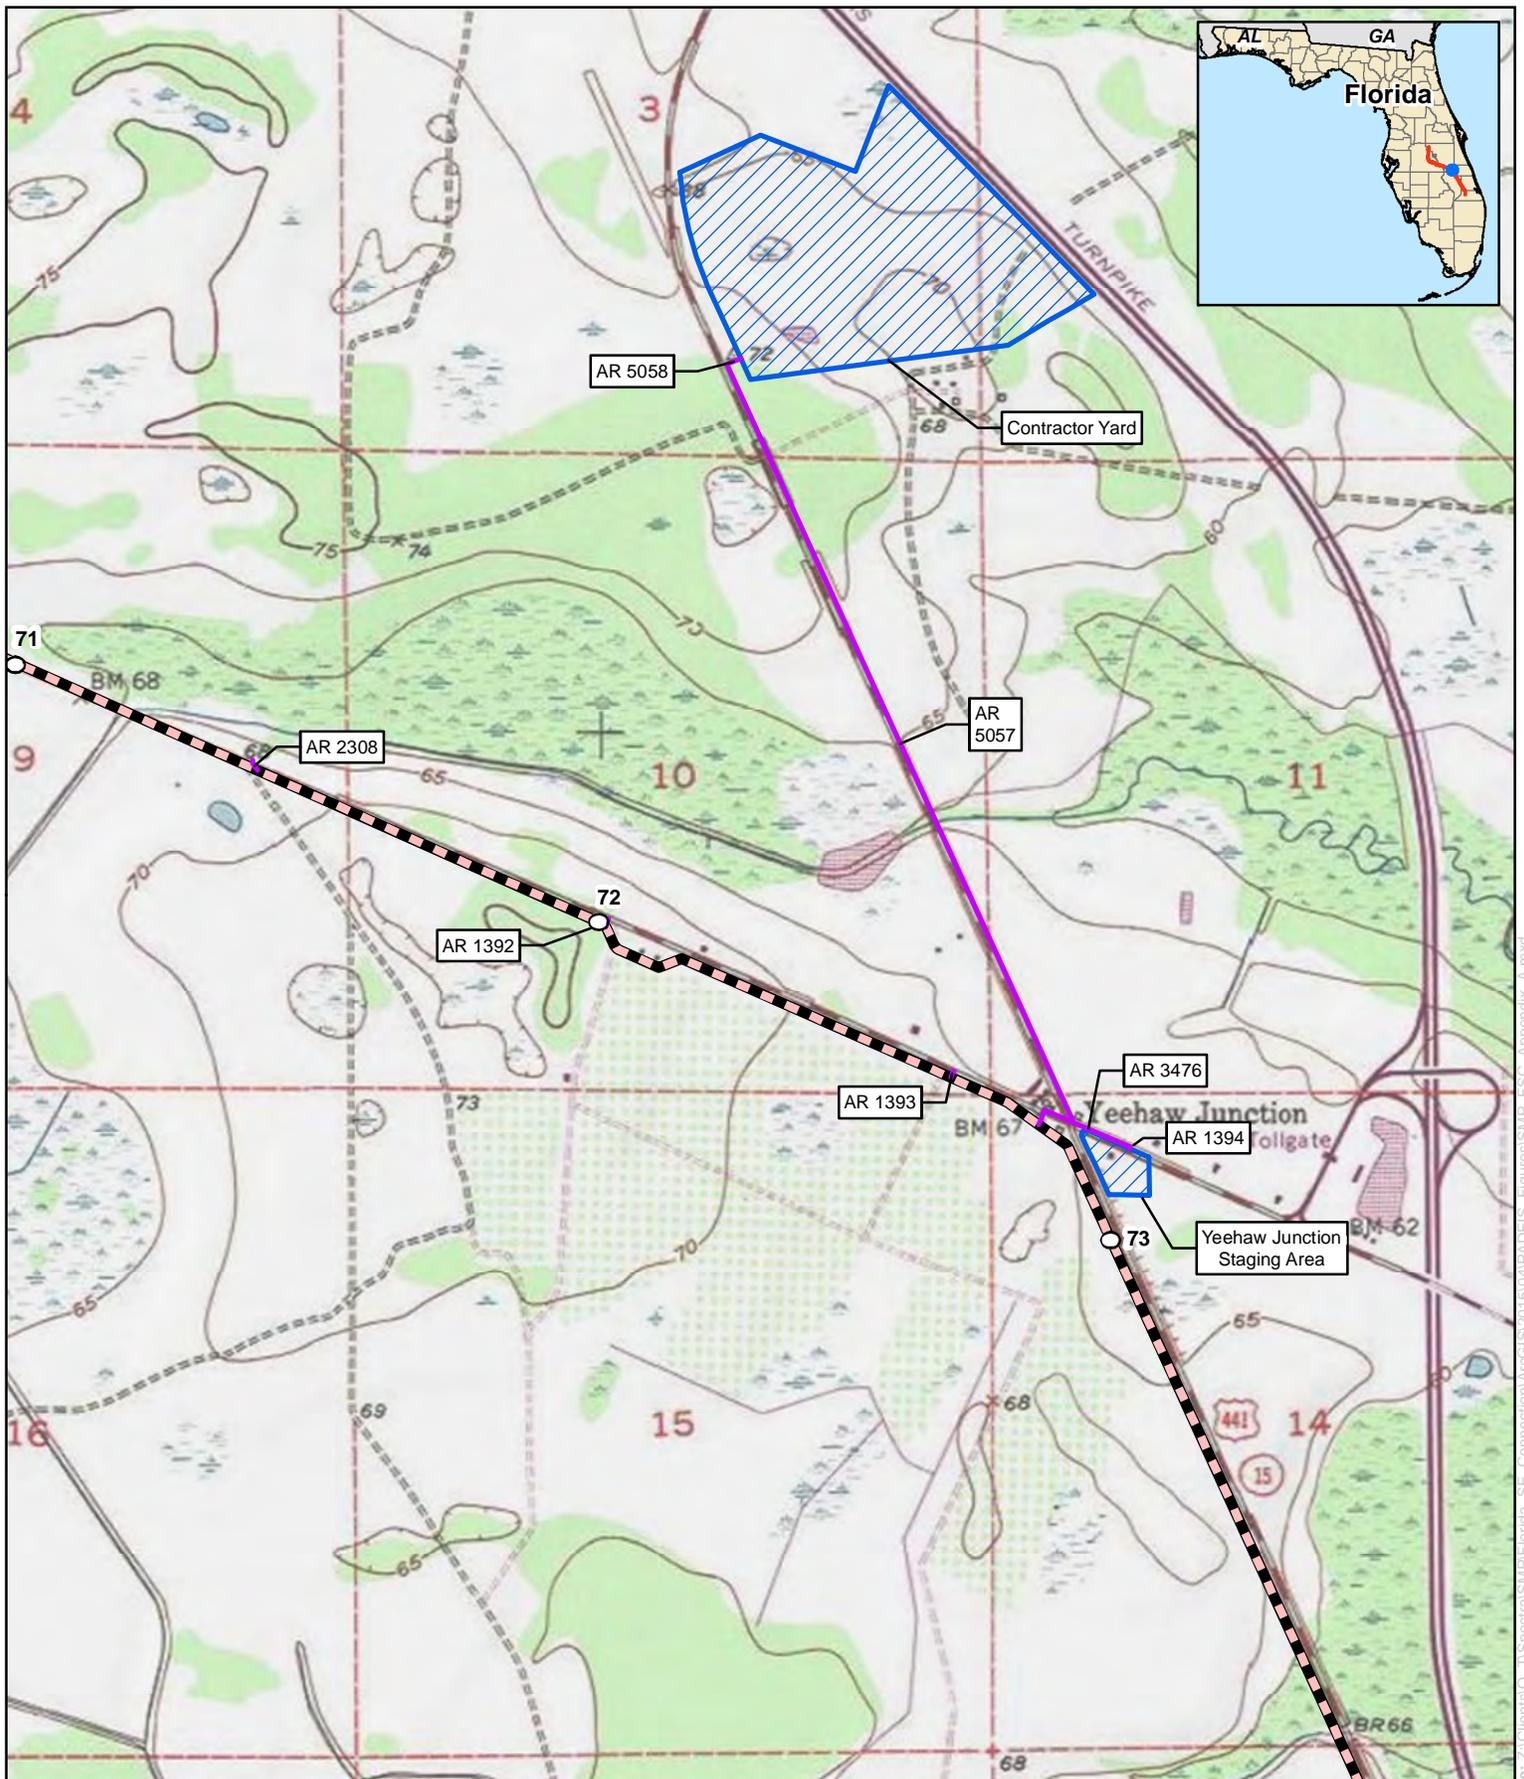



## Appendix B

### Florida Southeast Connection Project Osceola County, Florida

- |   |  |
|---|--|
| Proposed Pipeline                                 | Proposed Meter and Regulating Station              |
| Proposed Main Line Valve or Pig Launcher/Receiver | Proposed Contractor Yard/Storage Yard/Staging Area |
| Proposed New/Modified Compressor Station          | Proposed Access Road                               |

For Environmental Review Purposes Only

Date: 11/17/2015 Source: Z:\Clients\0\_1\Projects\0\_1\Spec\SMIP\FI\04\PADEIS\_Figures\SMIP\_FSC\_Appendix\_A.mxd

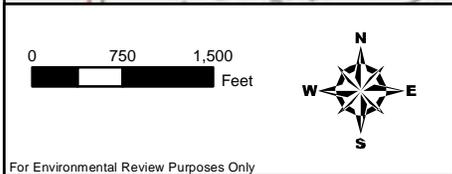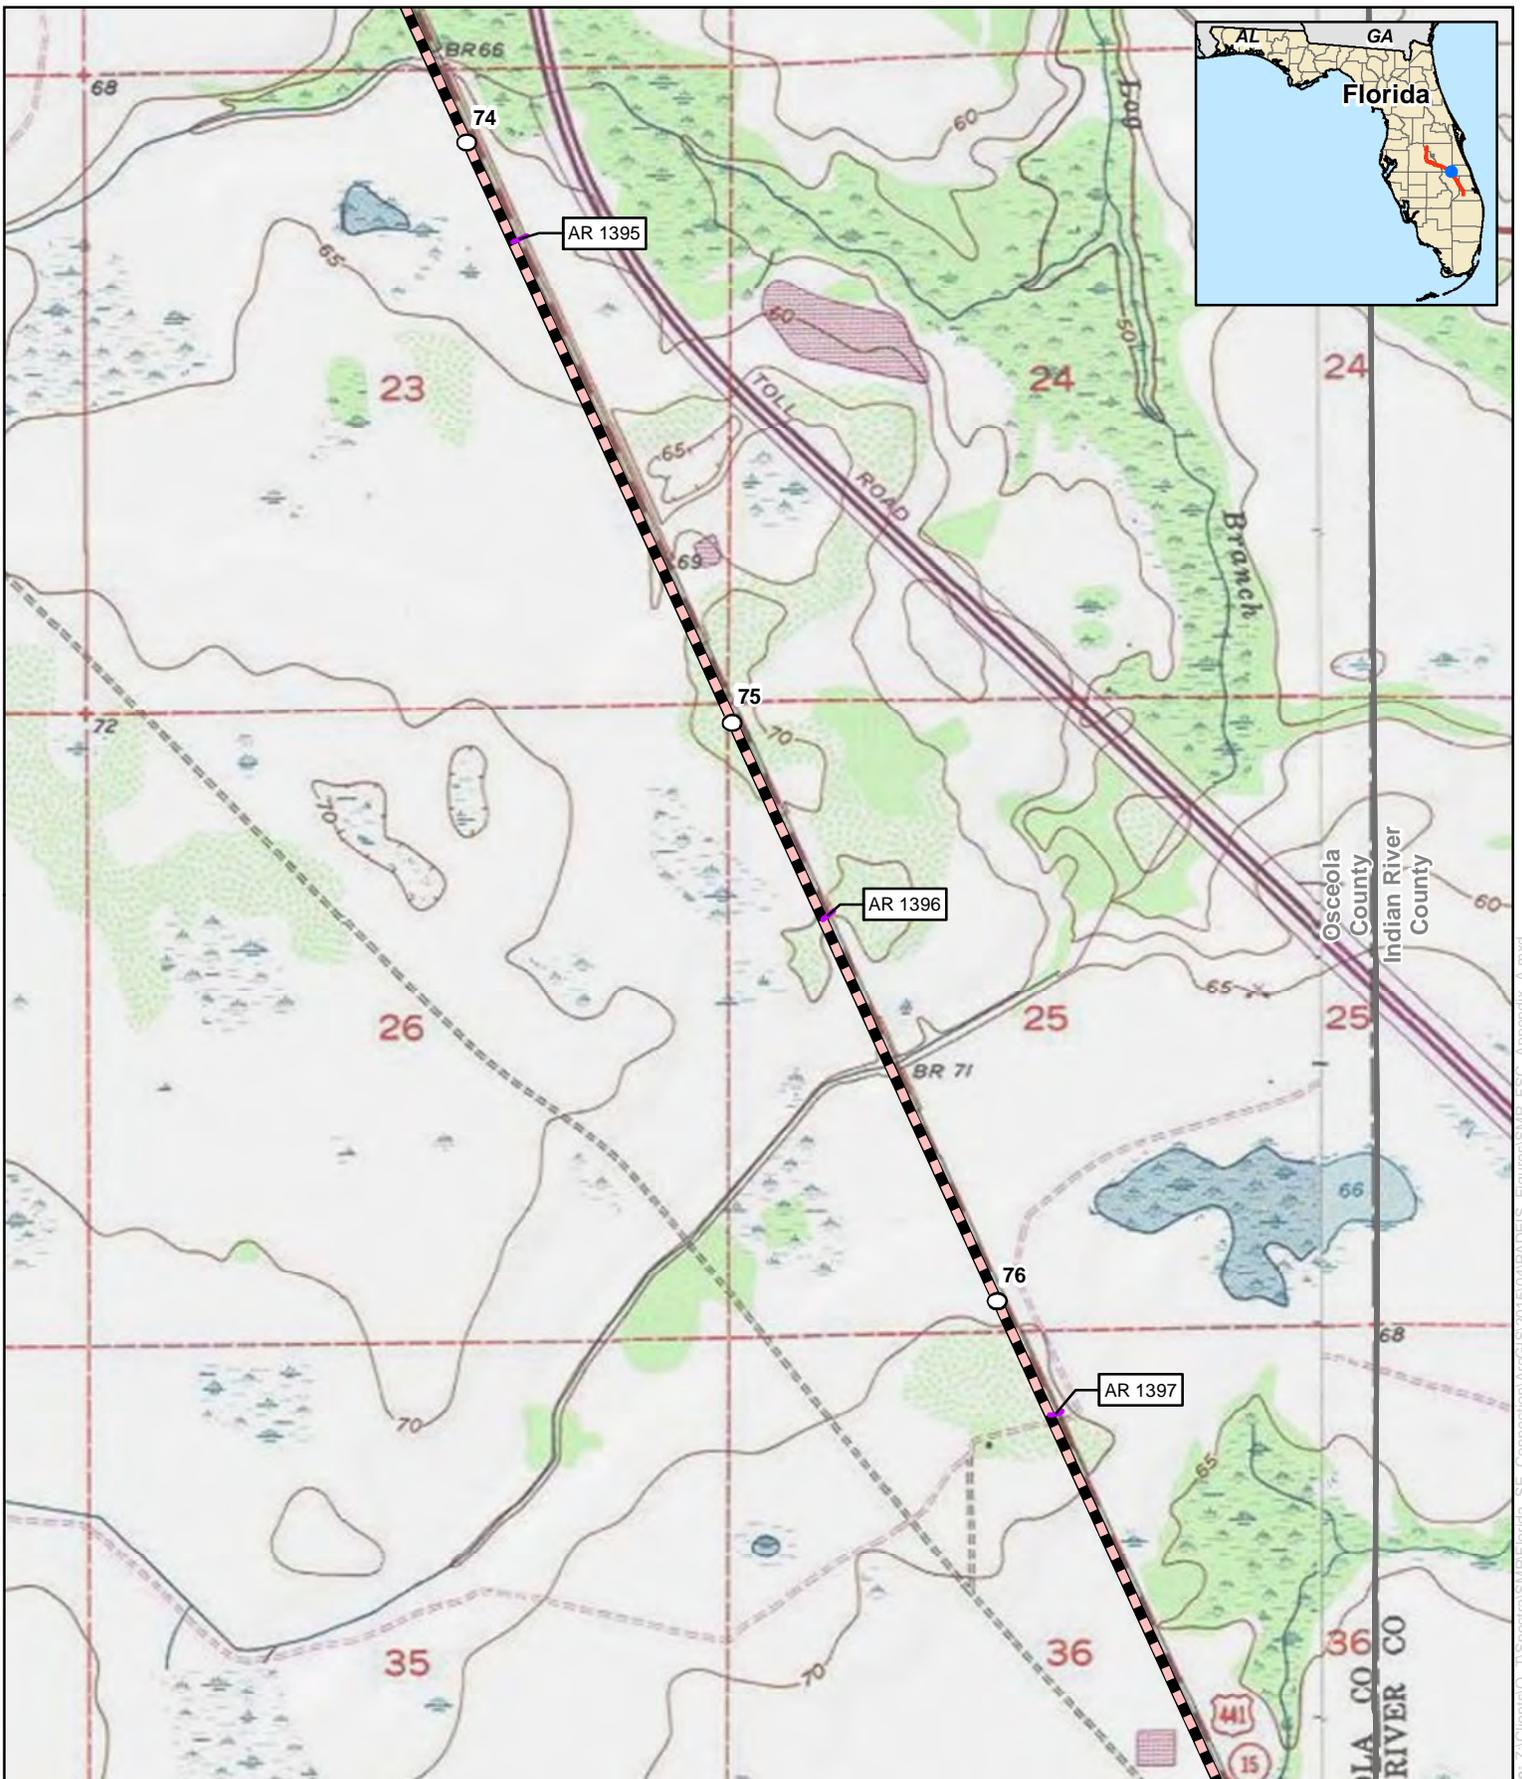



## Appendix B

### Florida Southeast Connection Project Osceola County, Florida

- |  |   |  |  |
|--|---|--|--|
|  | Proposed Pipeline                                 |  | Proposed Meter and Regulating Station              |
|  | Proposed Main Line Valve or Pig Launcher/Receiver |  | Proposed Contractor Yard/Storage Yard/Staging Area |
|  | Proposed New/Modified Compressor Station          |  | Proposed Access Road                               |

For Environmental Review Purposes Only

Date: 11/17/2015 Source: Z:\Clients\O...T\Spectra\SM\F\Florida\_SE\_Connection\AR\GIS\2015\04\PA\DEIS\_Figures\SM\F\_FSC\_Appendix\_A.mxd

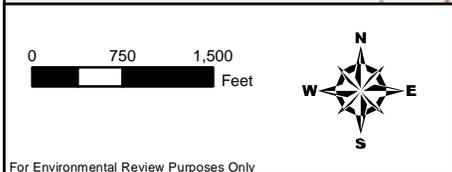
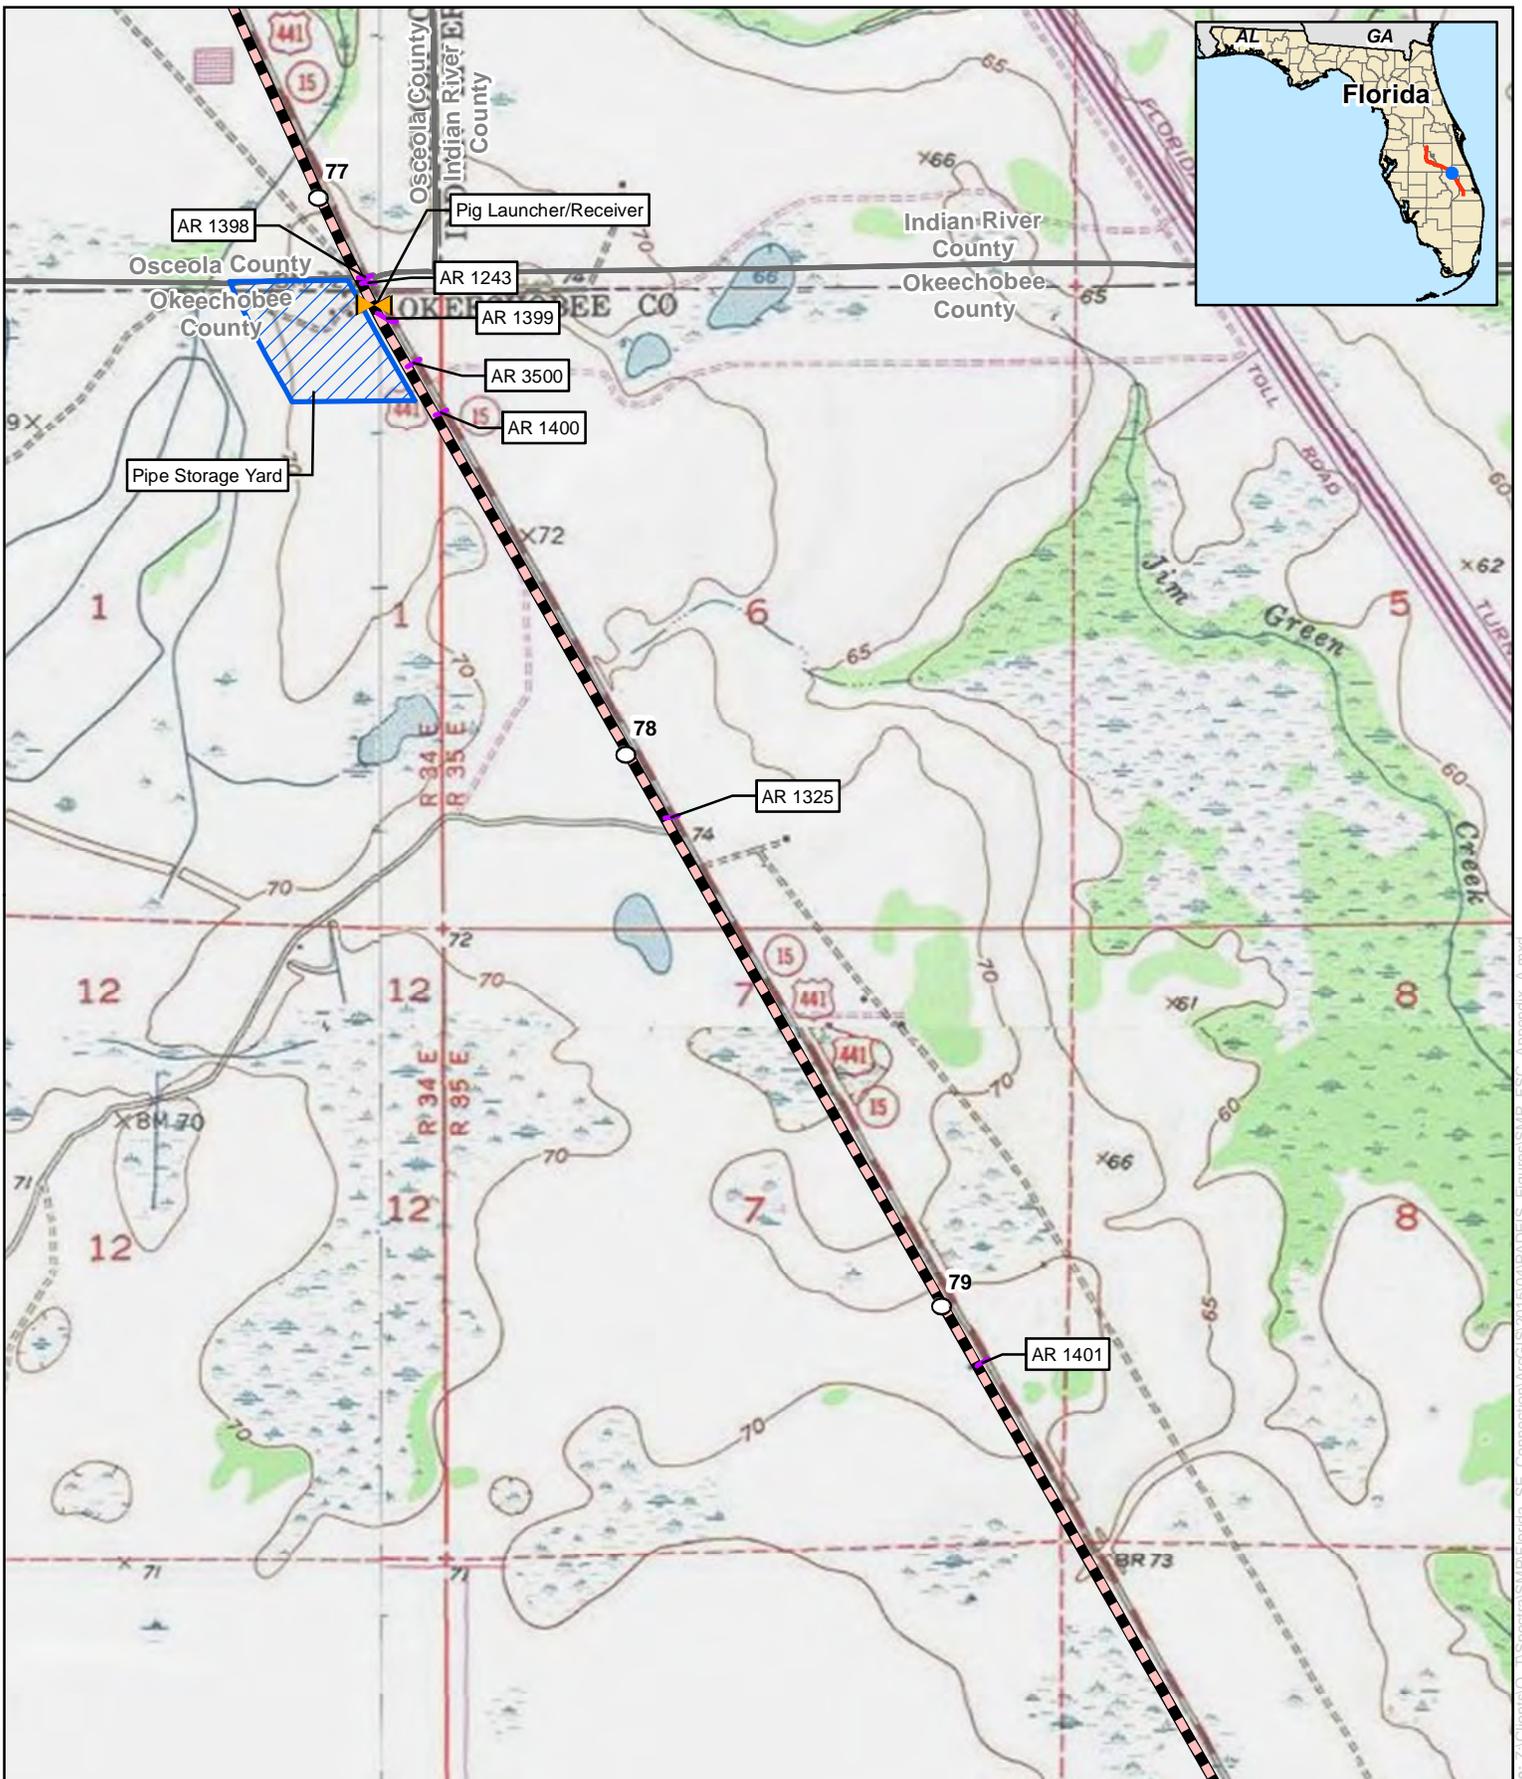


## Appendix B

### Florida Southeast Connection Project Okeechobee County, Florida

- |  |   |  |  |
|--|---|--|--|
|  | Proposed Pipeline                                 |  | Proposed Meter and Regulating Station              |
|  | Proposed Main Line Valve or Pig Launcher/Receiver |  | Proposed Contractor Yard/Storage Yard/Staging Area |
|  | Proposed New/Modified Compressor Station          |  | Proposed Access Road                               |

For Environmental Review Purposes Only

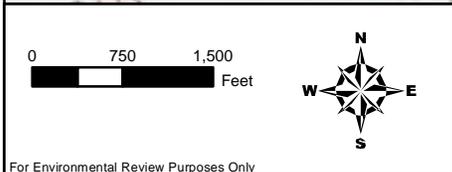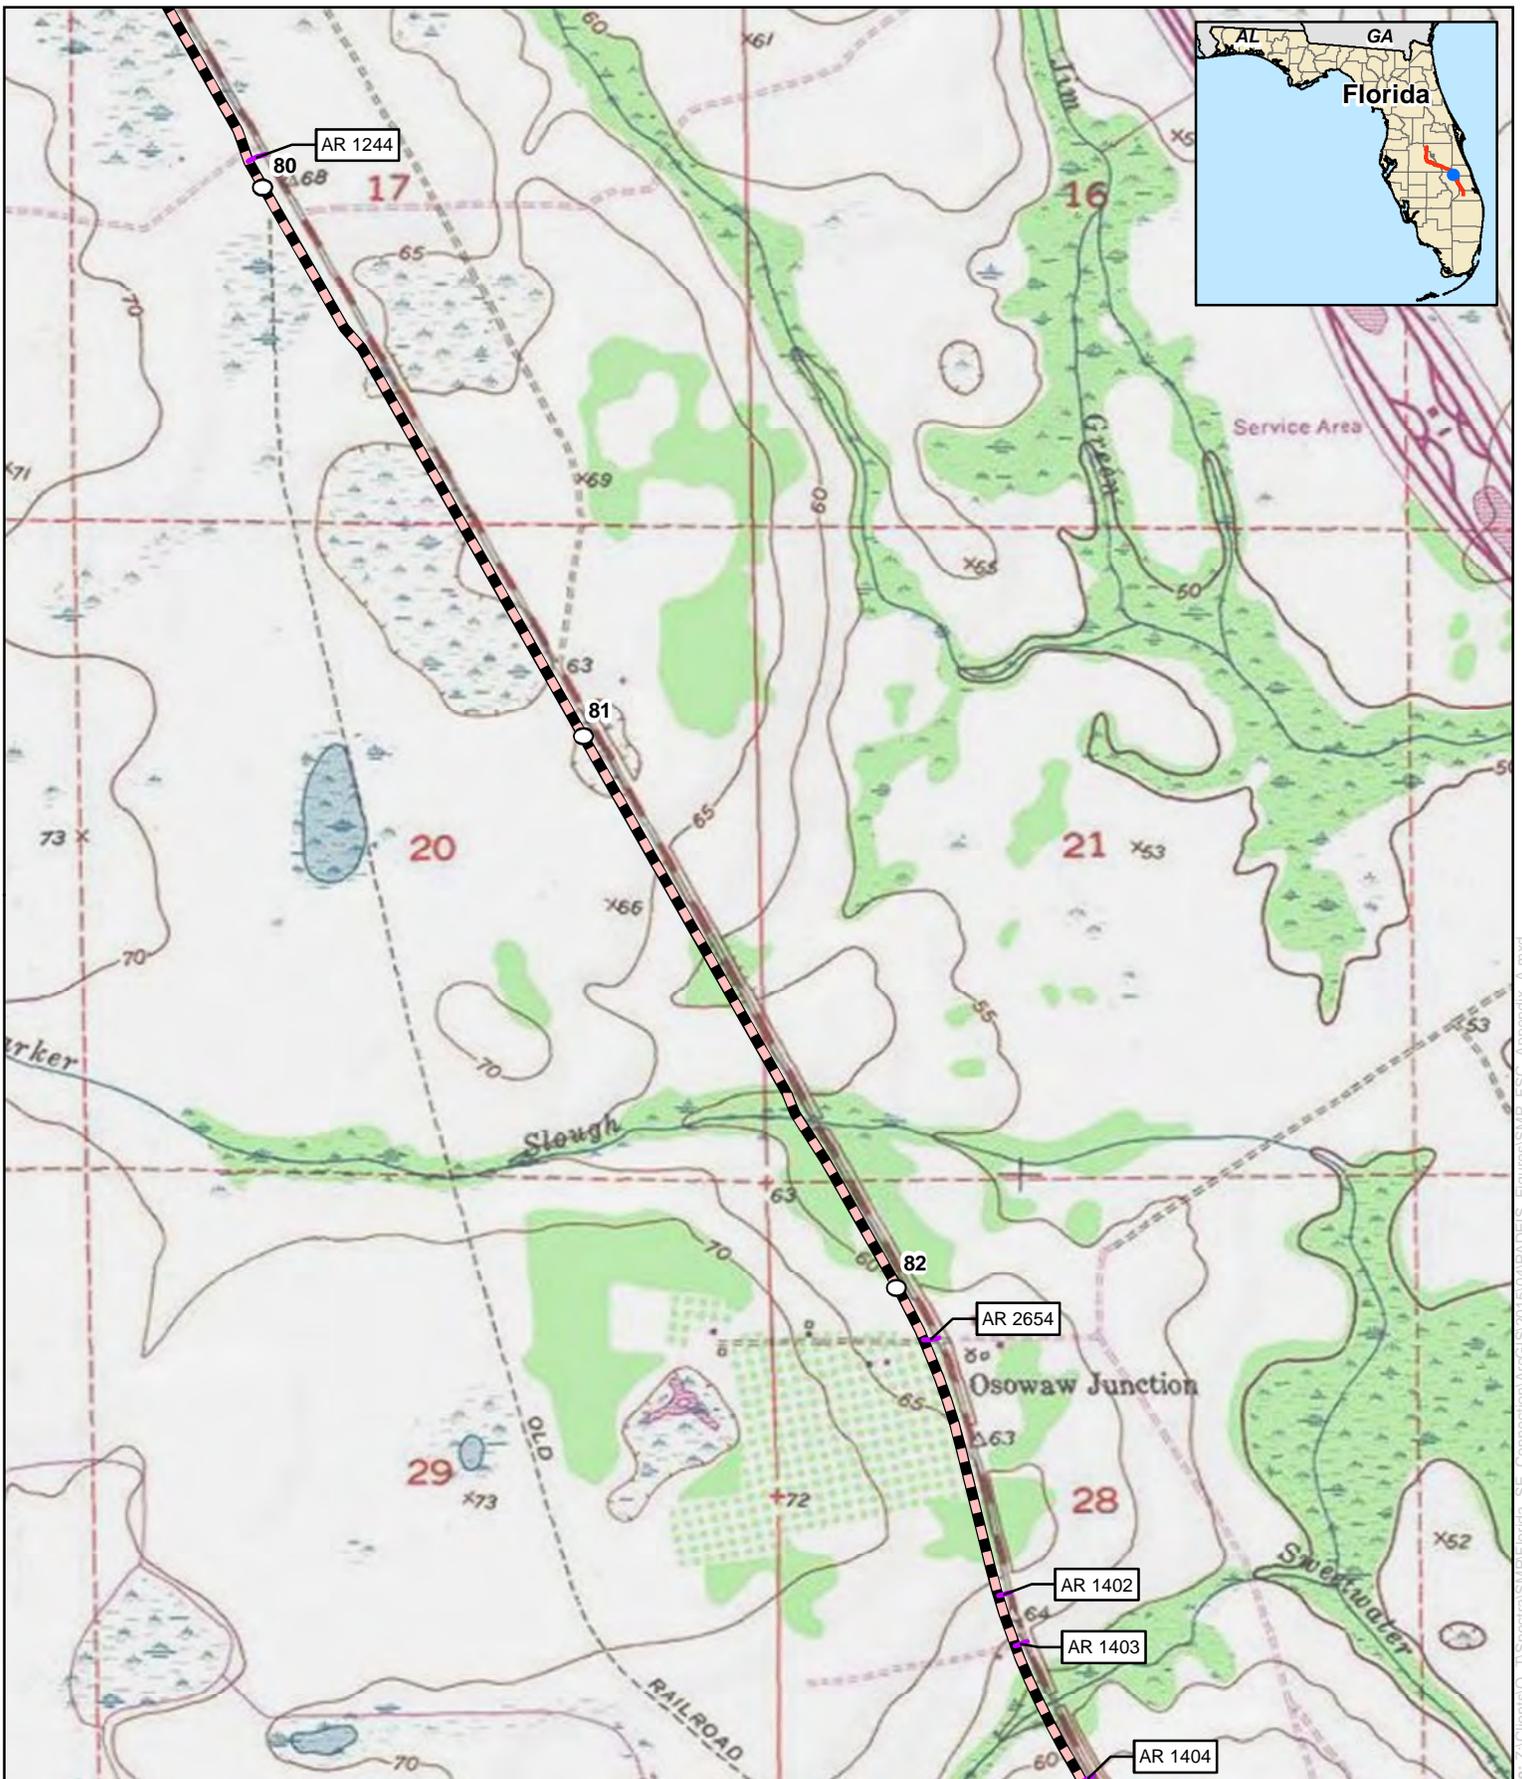


## Appendix B

### Florida Southeast Connection Project Okeechobee County, Florida

- |   |  |
|---|--|
| Proposed Pipeline                                 | Proposed Meter and Regulating Station              |
| Proposed Main Line Valve or Pig Launcher/Receiver | Proposed Contractor Yard/Storage Yard/Staging Area |
| Proposed New/Modified Compressor Station          | Proposed Access Road                               |

For Environmental Review Purposes Only

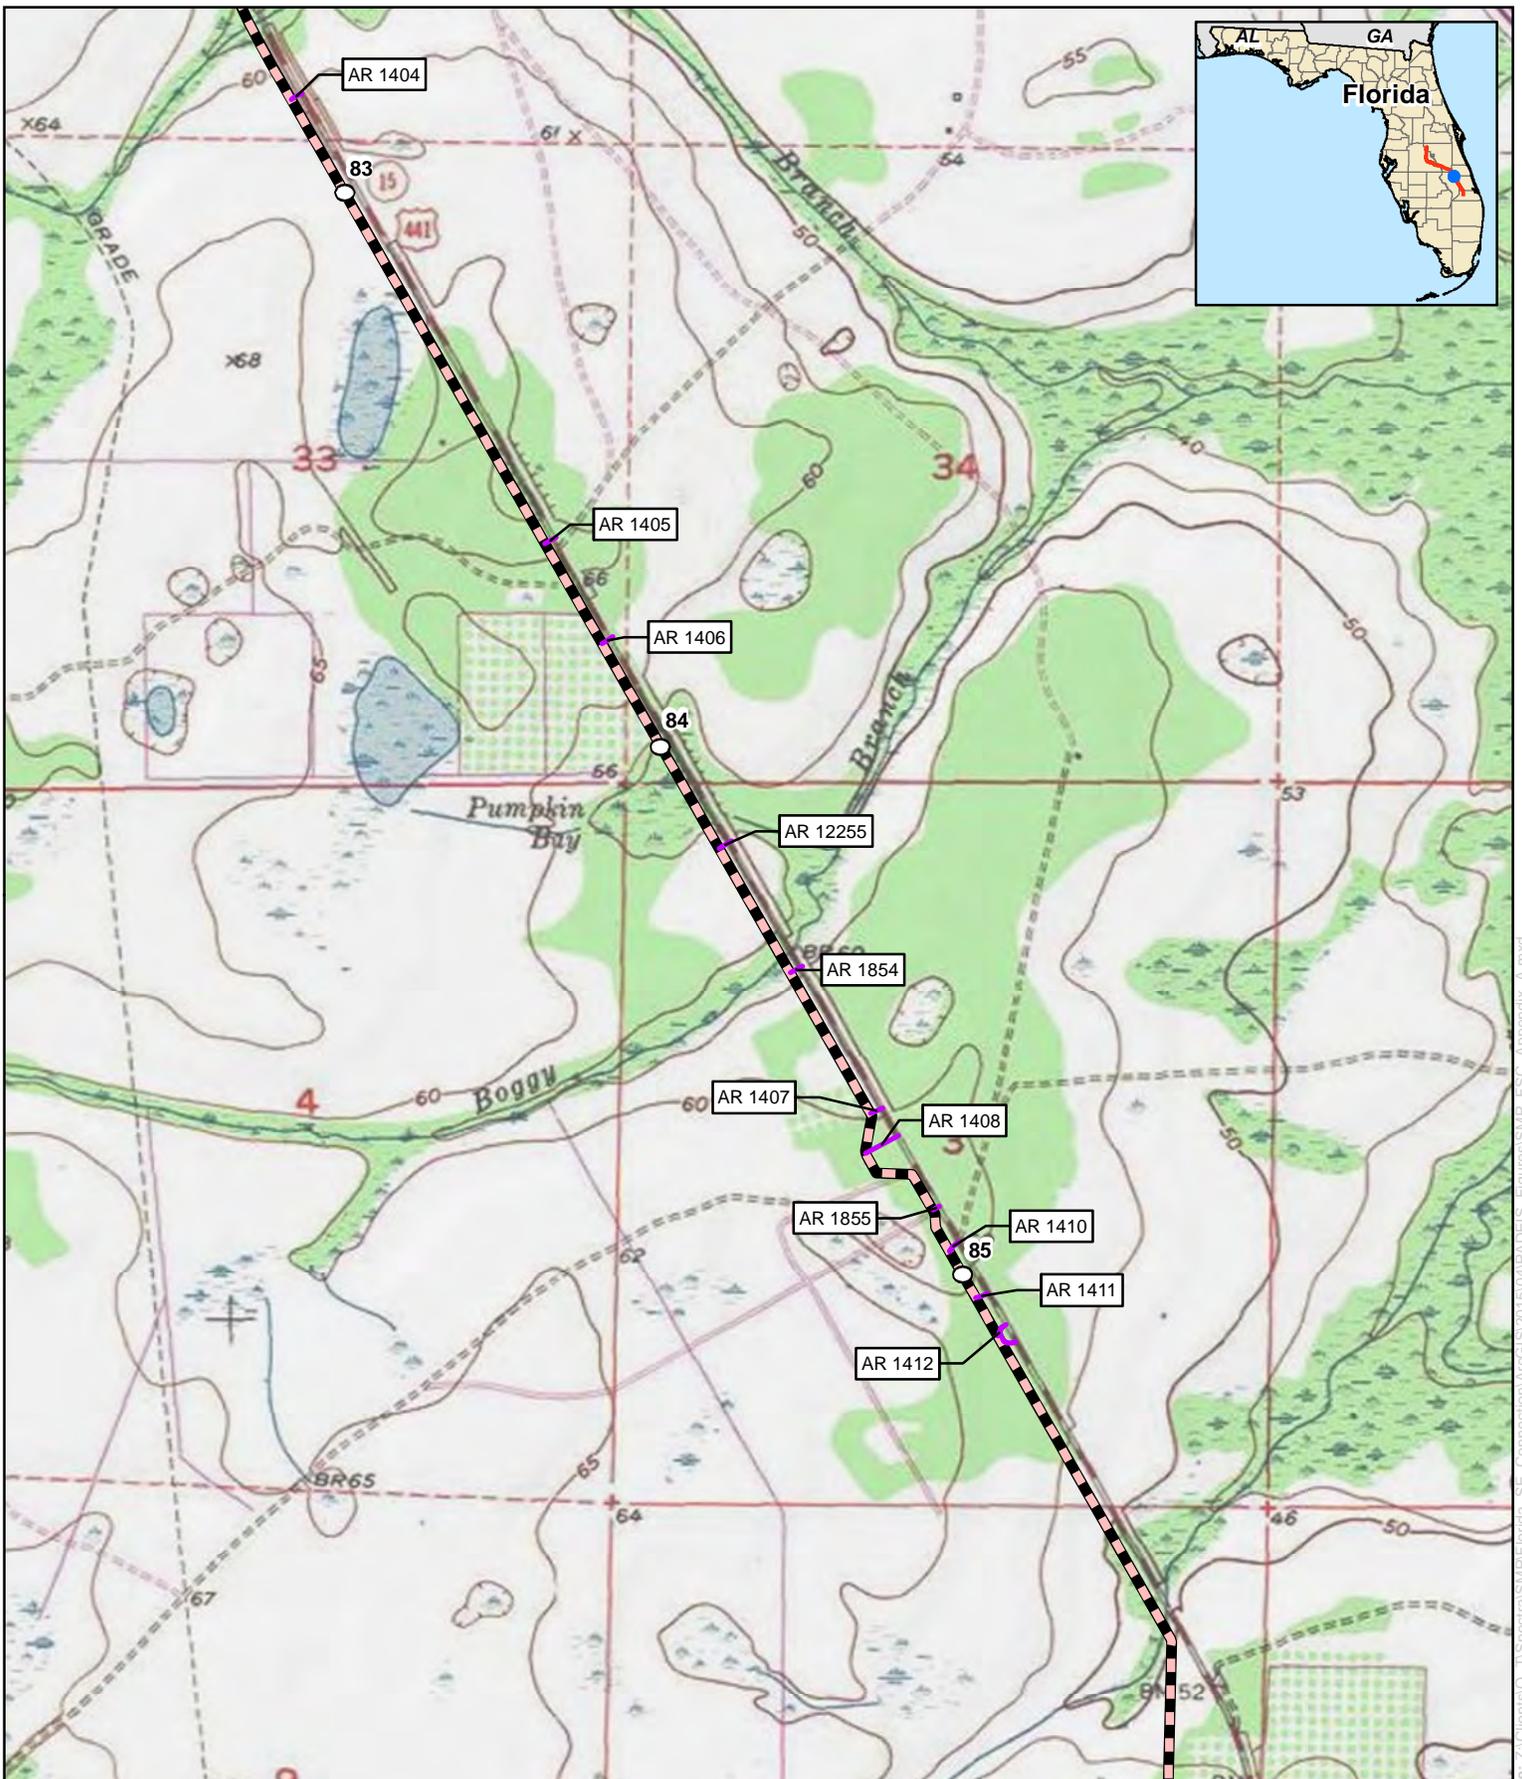


## Appendix B

### Florida Southeast Connection Project Okeechobee County, Florida

	Proposed Pipeline		Proposed Meter and Regulating Station
	Proposed Main Line Valve or Pig Launcher/Receiver		Proposed Contractor Yard/Storage Yard/Staging Area
	Proposed New/Modified Compressor Station		Proposed Access Road

For Environmental Review Purposes Only

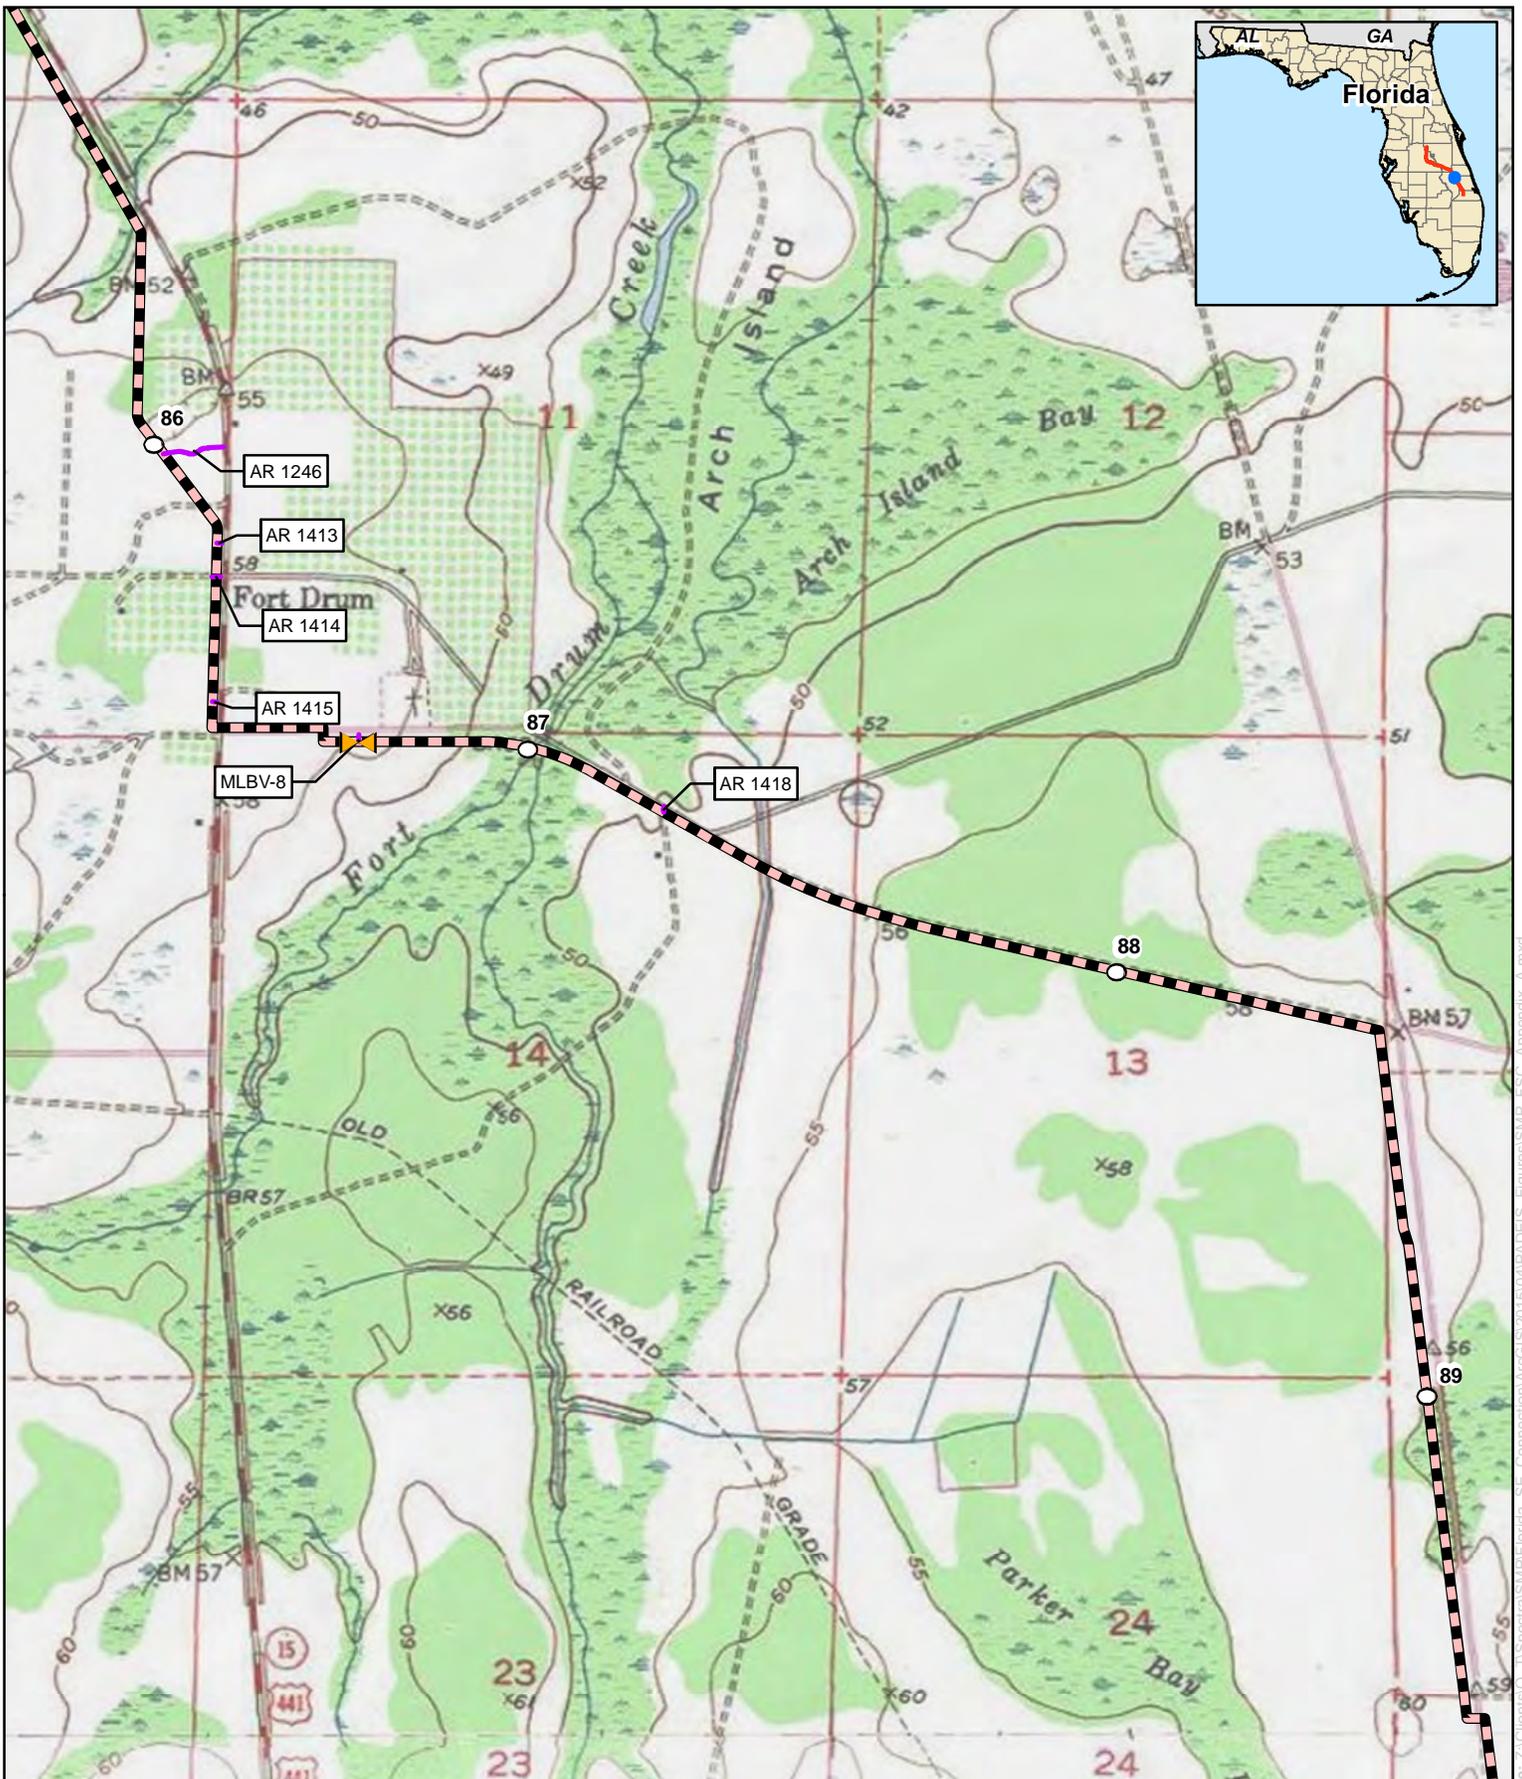



## Appendix B

### Florida Southeast Connection Project Okeechobee County, Florida

- |   |   |   |  |
|---|---|---|--|
|  | Proposed Pipeline                                 |  | Proposed Meter and Regulating Station              |
|  | Proposed Main Line Valve or Pig Launcher/Receiver |  | Proposed Contractor Yard/Storage Yard/Staging Area |
|  | Proposed New/Modified Compressor Station          |  | Proposed Access Road                               |

For Environmental Review Purposes Only

Date: 11/17/2015 Source: Z:\Clients\0... Figures\SMP\_FSC\_Appendix\_A.mxd

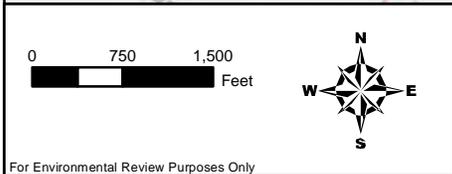
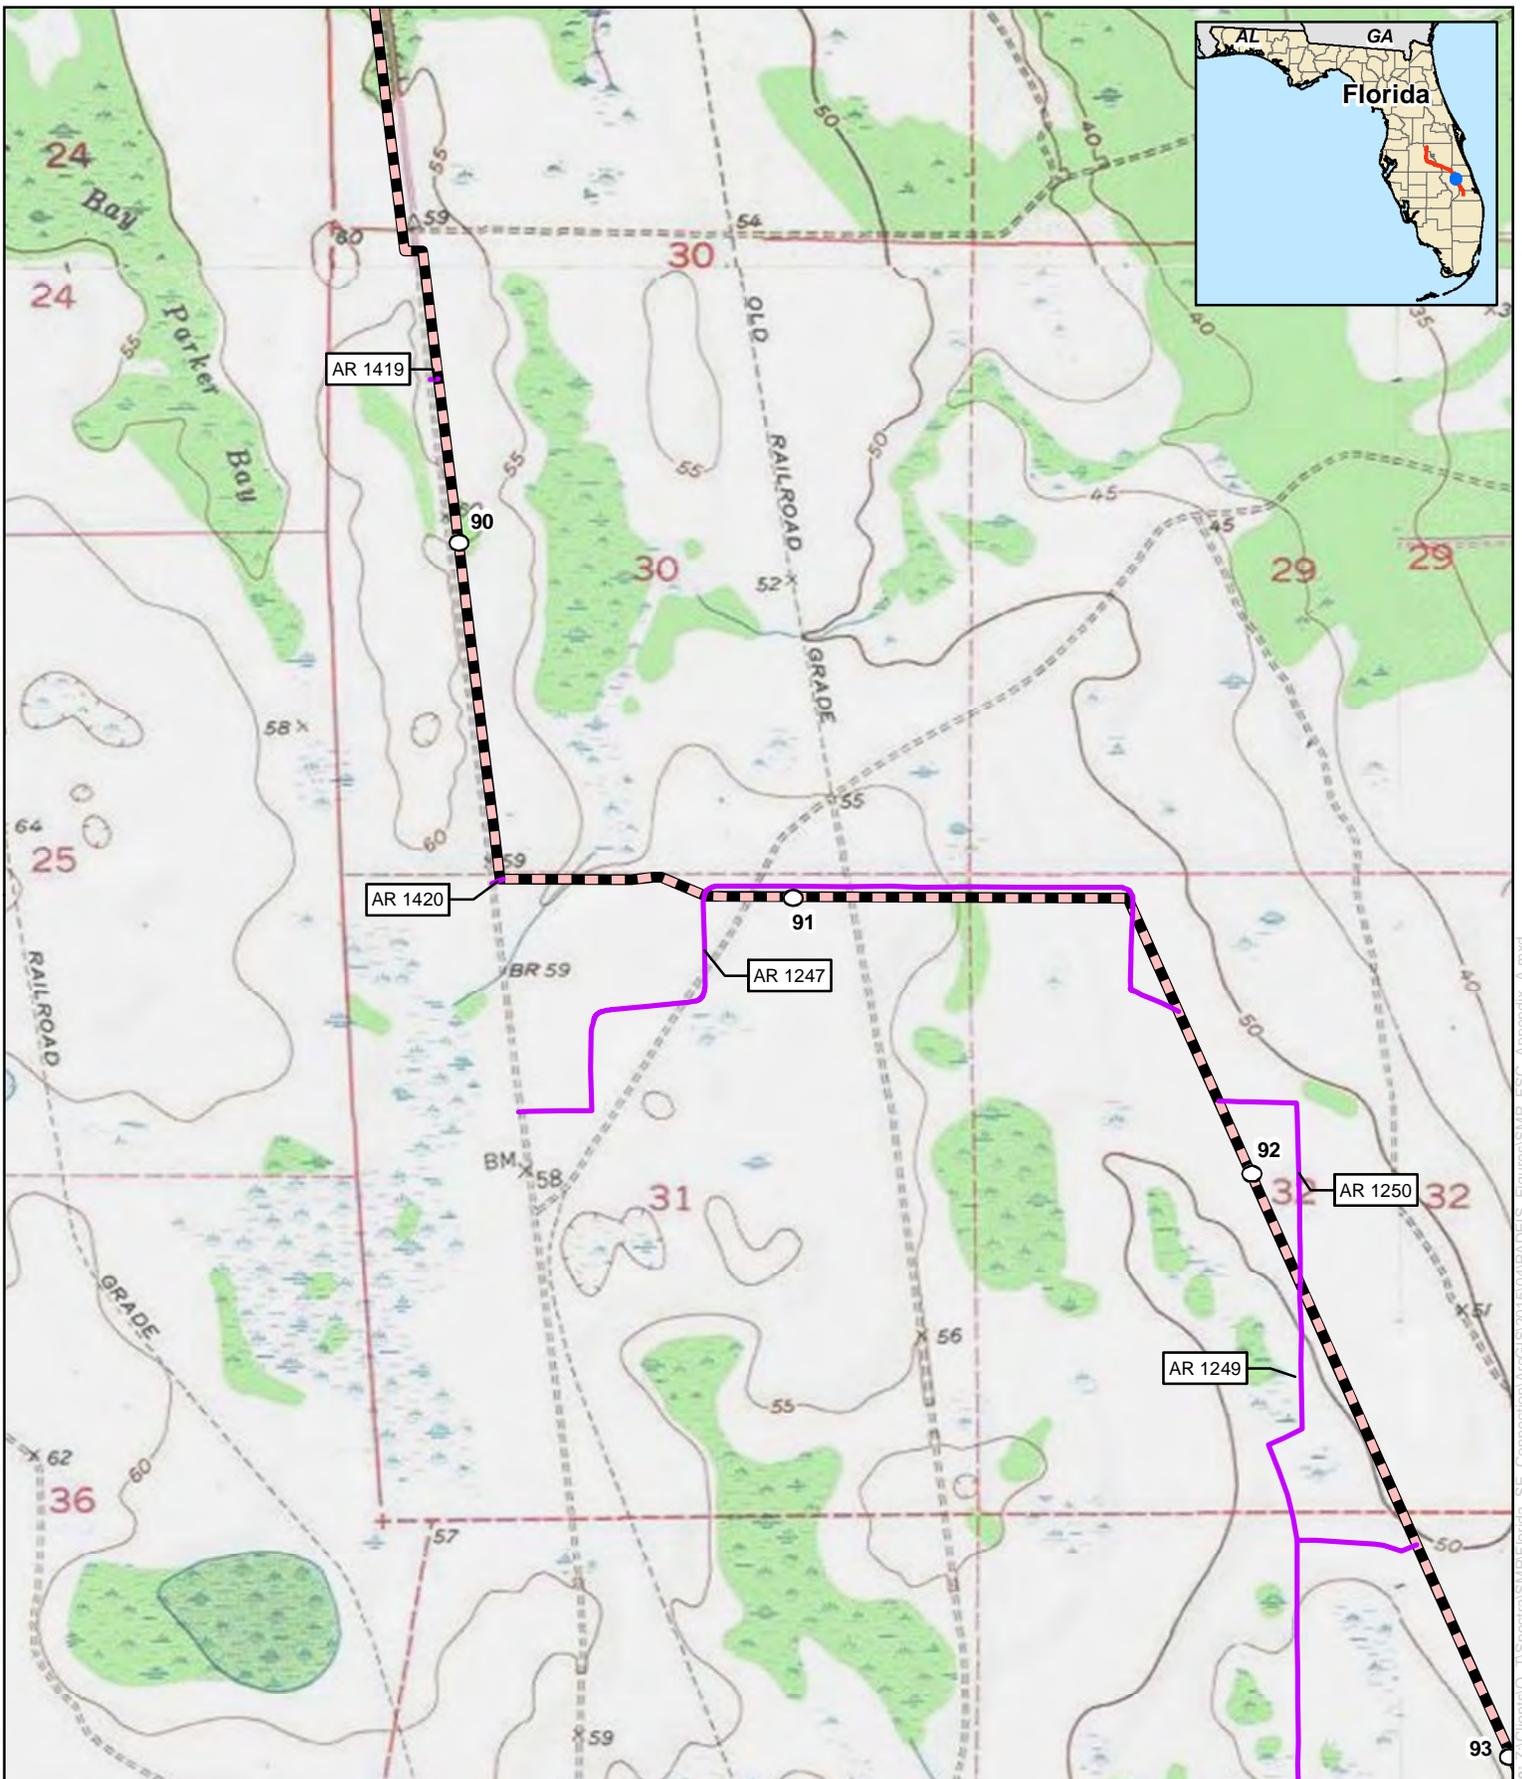


## Appendix B

### Florida Southeast Connection Project Okeechobee County, Florida

	Proposed Pipeline		Proposed Meter and Regulating Station
	Proposed Main Line Valve or Pig Launcher/Receiver		Proposed Contractor Yard/Storage Yard/Staging Area
	Proposed New/Modified Compressor Station		Proposed Access Road

For Environmental Review Purposes Only

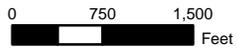
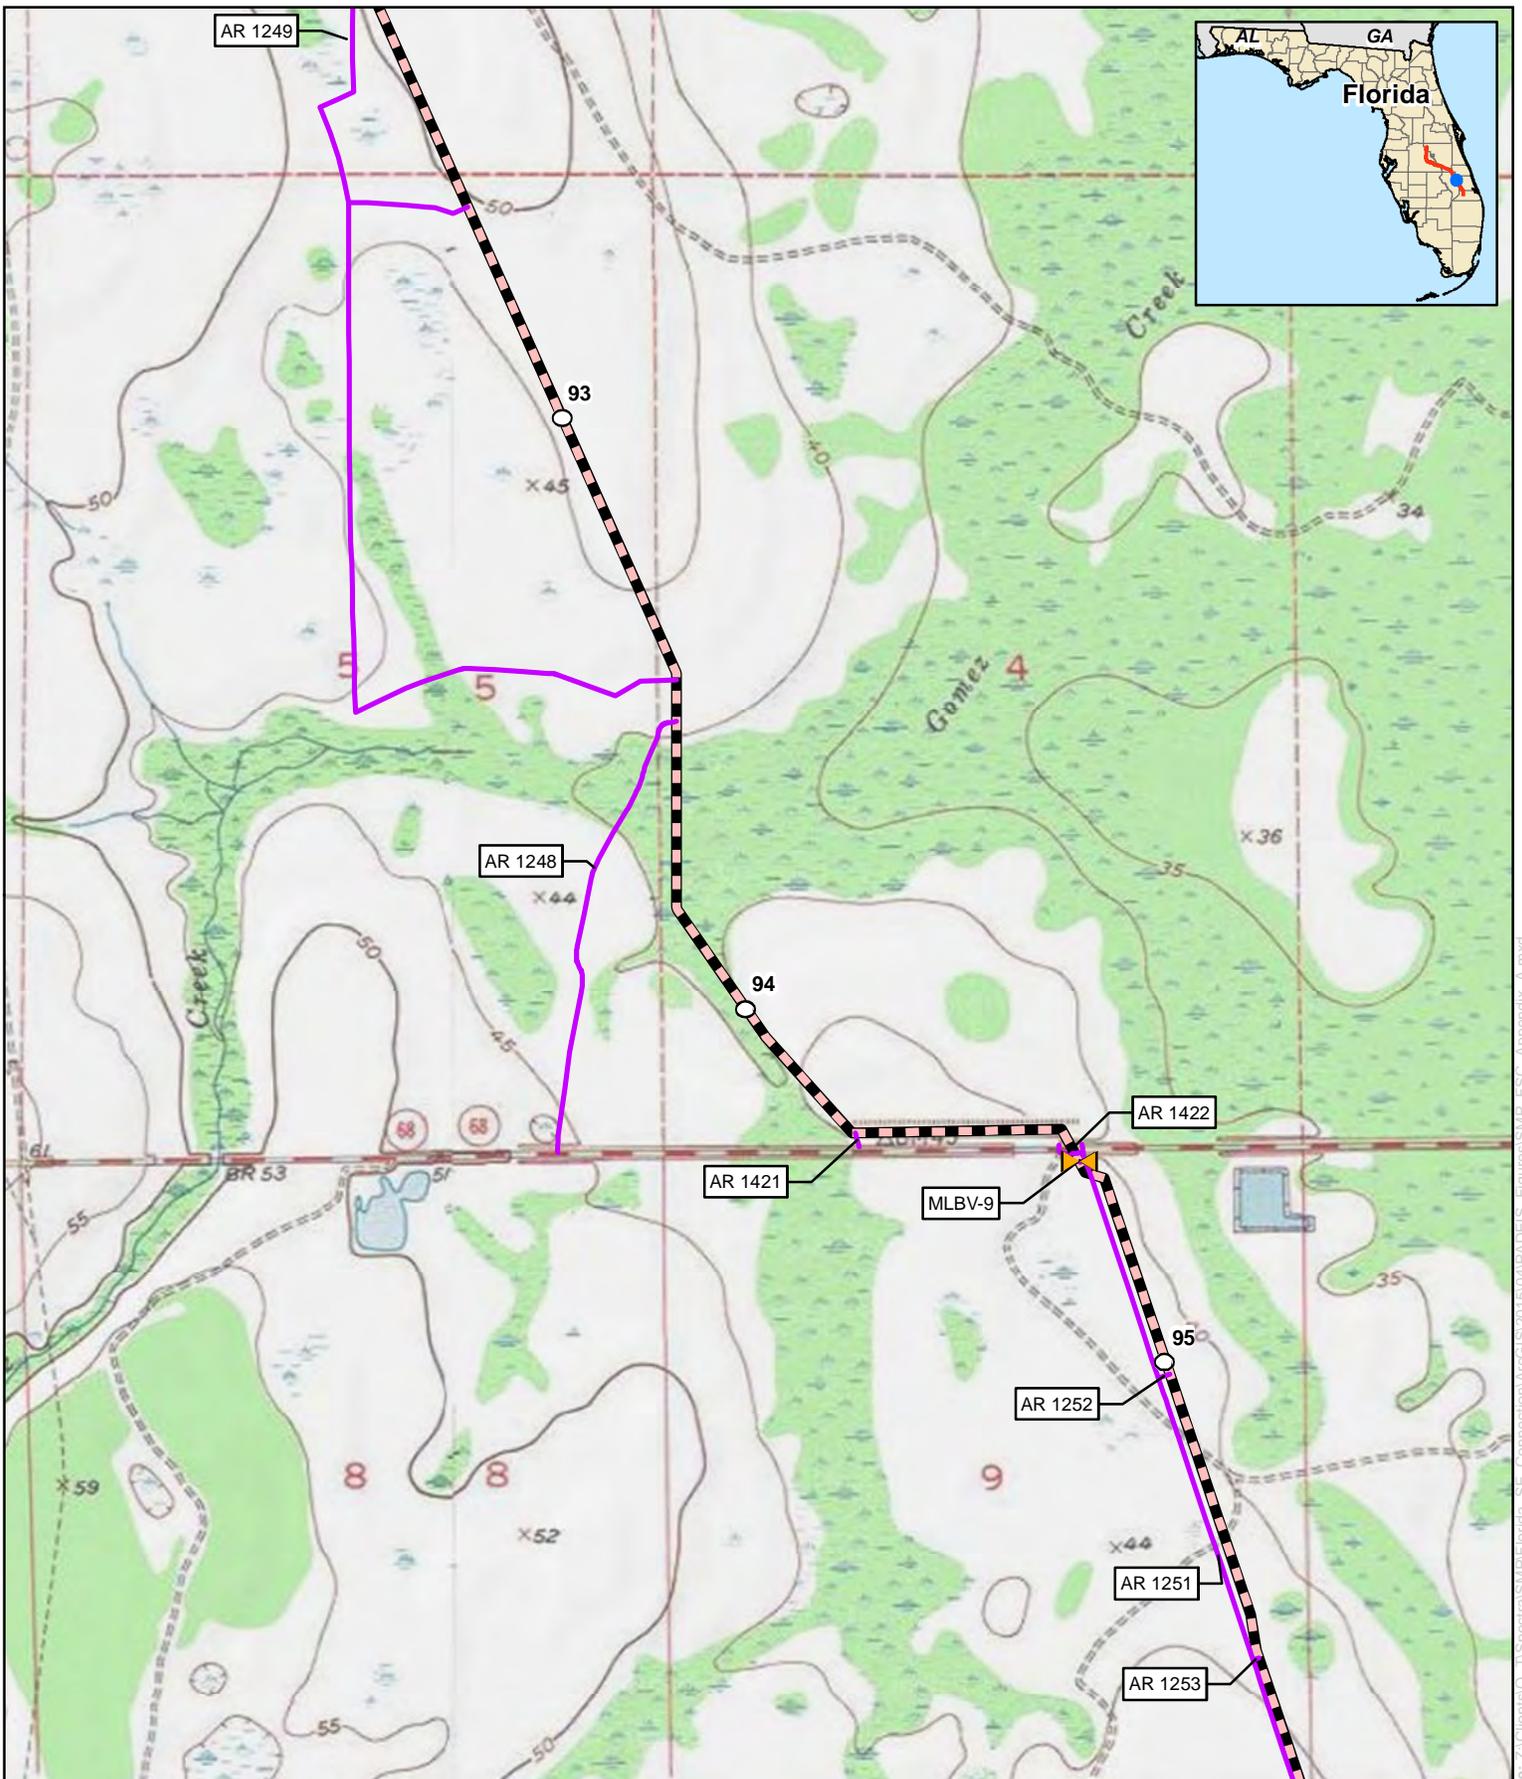


## Appendix B

### Florida Southeast Connection Project Okeechobee County, Florida

- |  |   |  |  |
|--|---|--|--|
|  | Proposed Pipeline                                 |  | Proposed Meter and Regulating Station              |
|  | Proposed Main Line Valve or Pig Launcher/Receiver |  | Proposed Contractor Yard/Storage Yard/Staging Area |
|  | Proposed New/Modified Compressor Station          |  | Proposed Access Road                               |

For Environmental Review Purposes Only

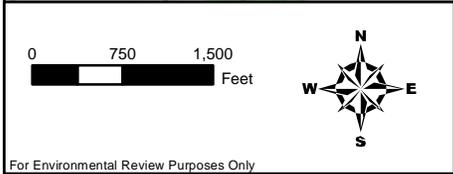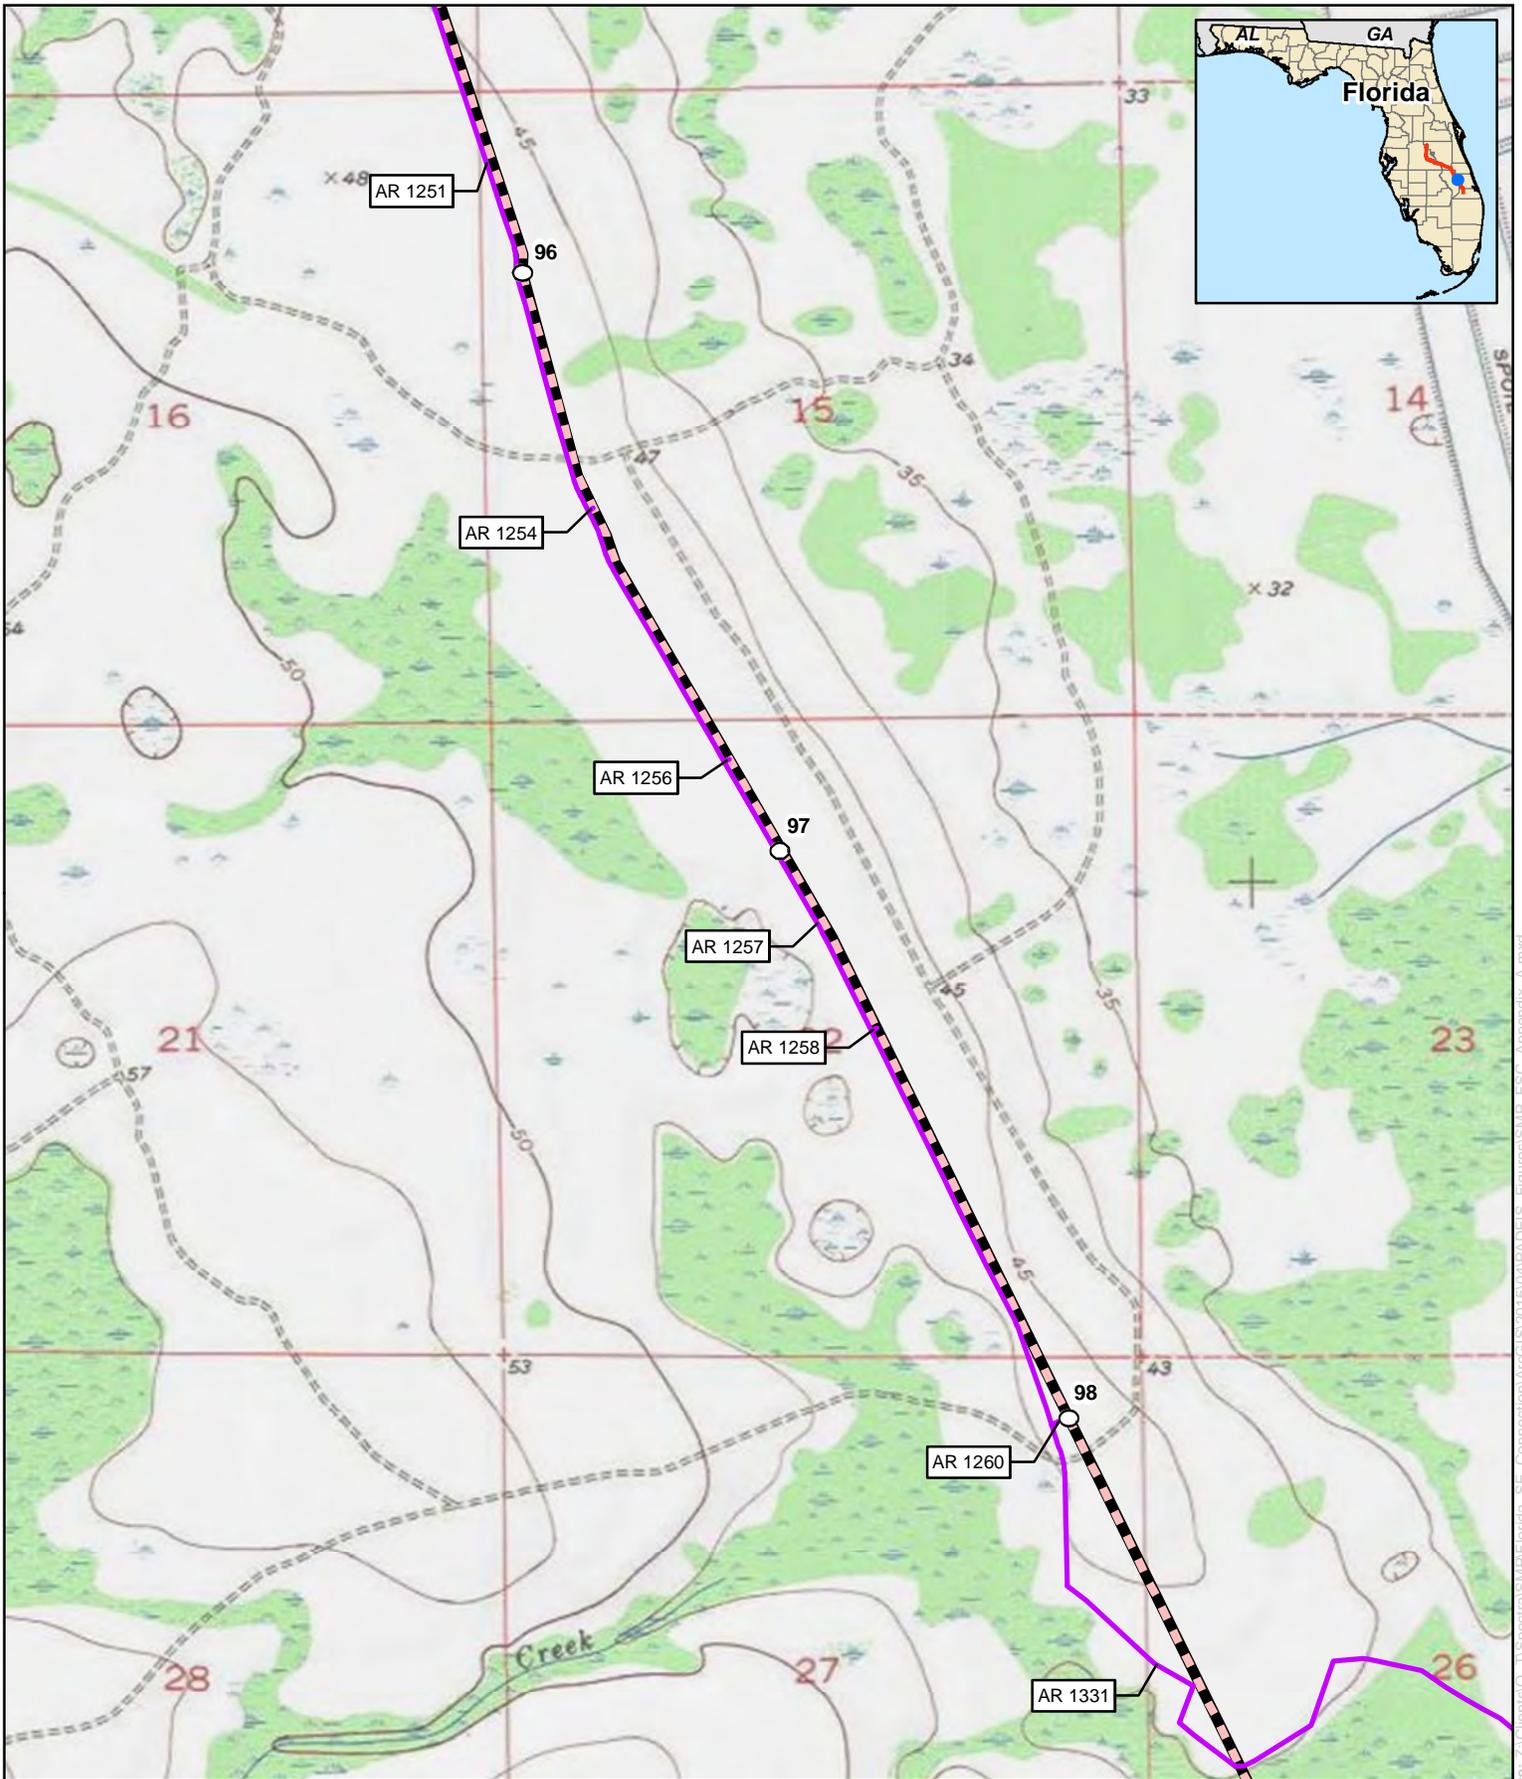


## Appendix B

### Florida Southeast Connection Project Okeechobee County, Florida

	Proposed Pipeline		Proposed Meter and Regulating Station
	Proposed Main Line Valve or Pig Launcher/Receiver		Proposed Contractor Yard/Storage Yard/Staging Area
	Proposed New/Modified Compressor Station		Proposed Access Road


For Environmental Review Purposes Only

Date: 11/17/2015 Source: Z:\Clients\O...T\Spectra\SMP\F\Florida\_SE\_Connection\AR\CS\2015\04\PA\DEIS\_Figures\SMP\_FSC\_Appendix\_A.mxd

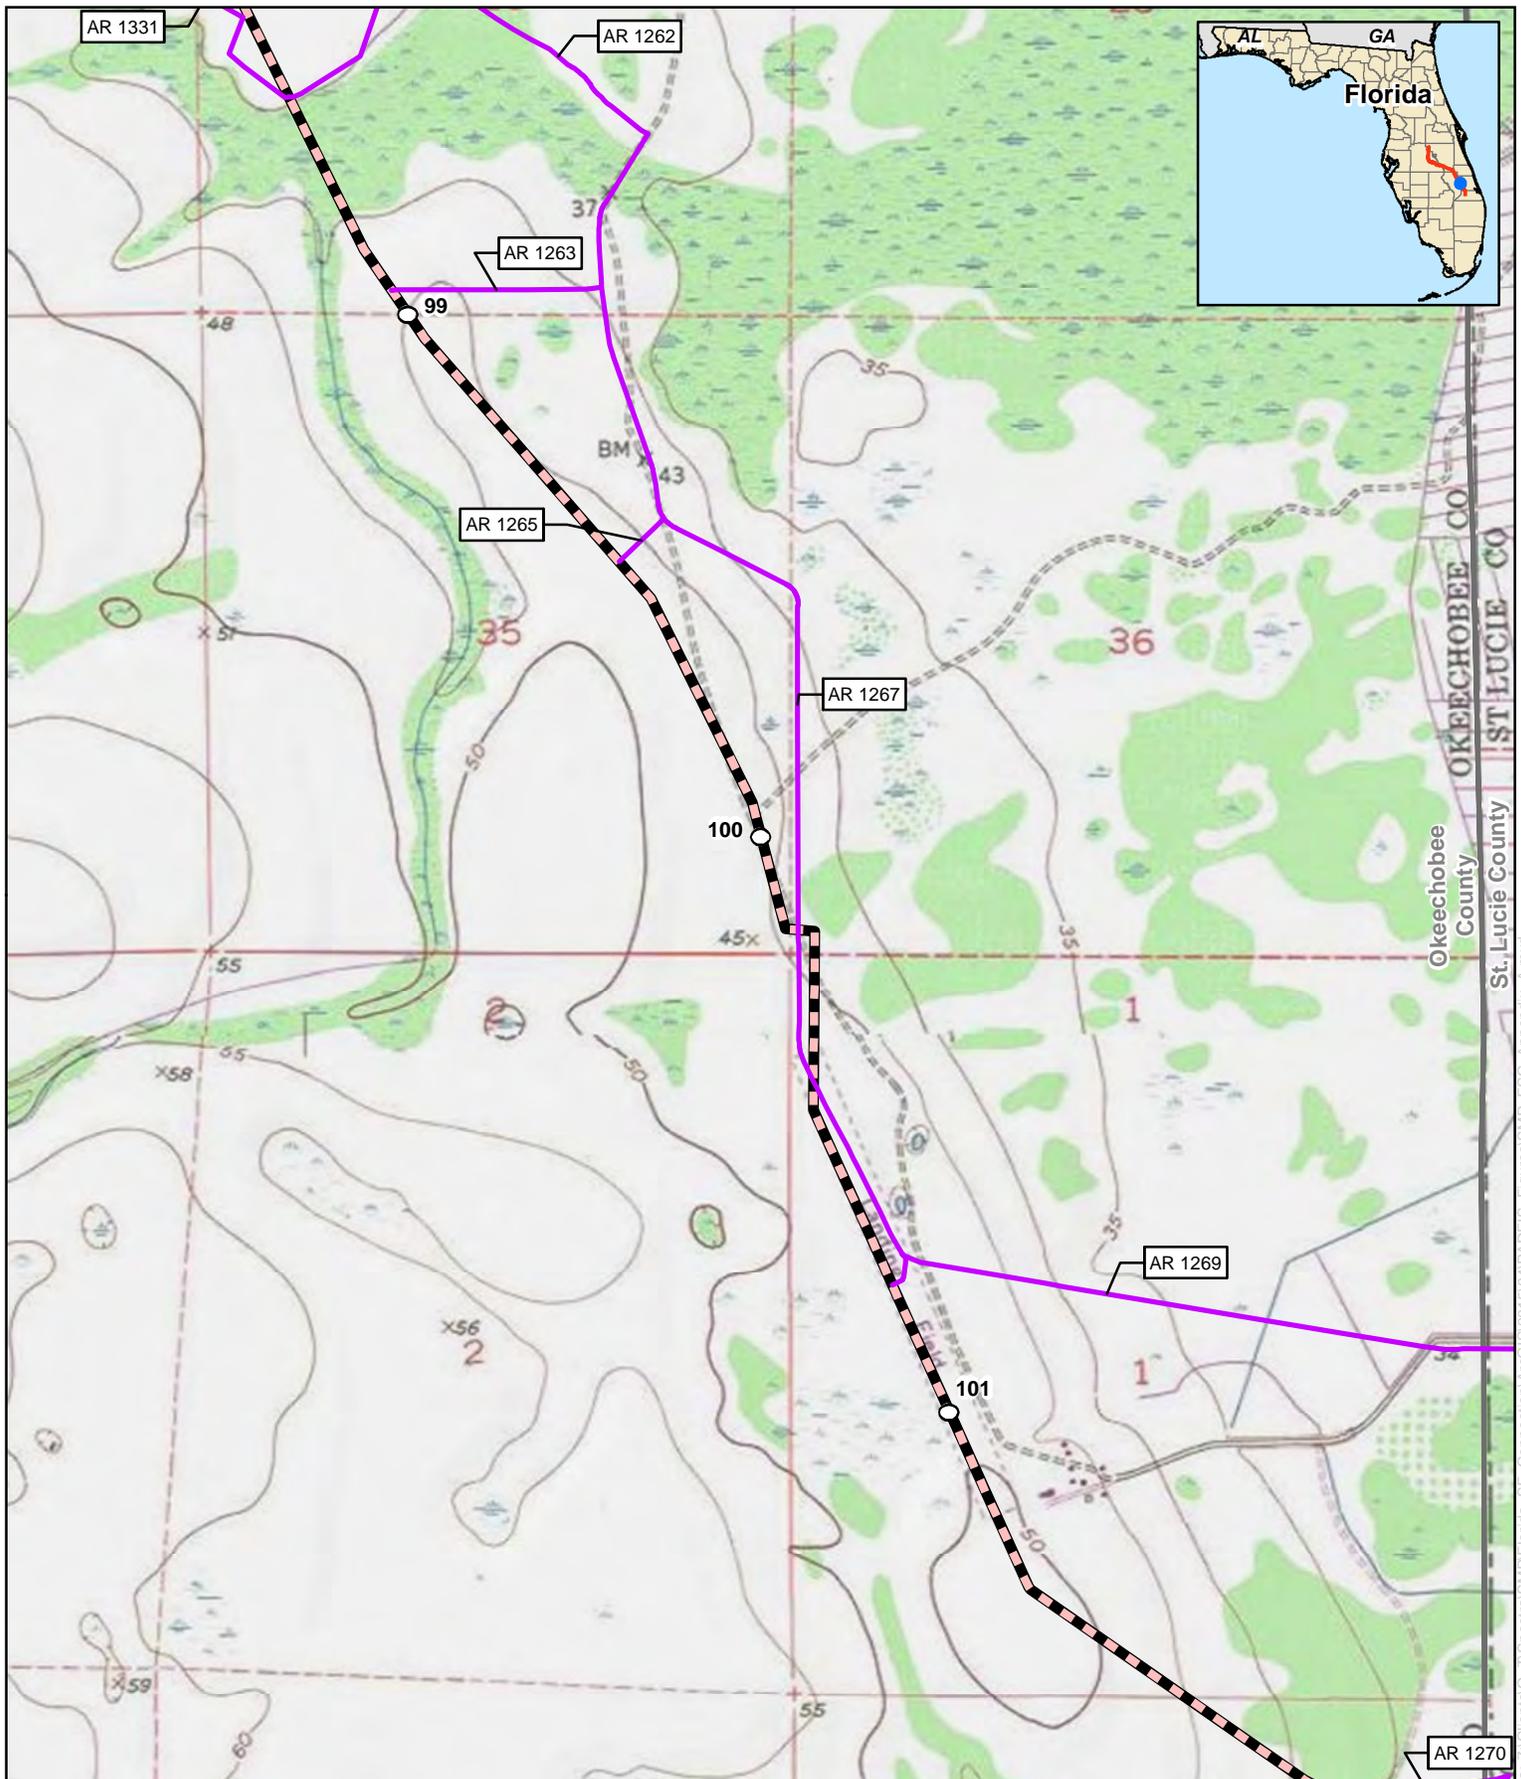

## Appendix B


### Florida Southeast Connection Project Okeechobee County, Florida

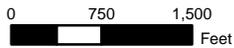

- |   |  |
|---|--|
| Proposed Pipeline                                 | Proposed Meter and Regulating Station              |
| Proposed Main Line Valve or Pig Launcher/Receiver | Proposed Contractor Yard/Storage Yard/Staging Area |
| Proposed New/Modified Compressor Station          | Proposed Access Road                               |

For Environmental Review Purposes Only




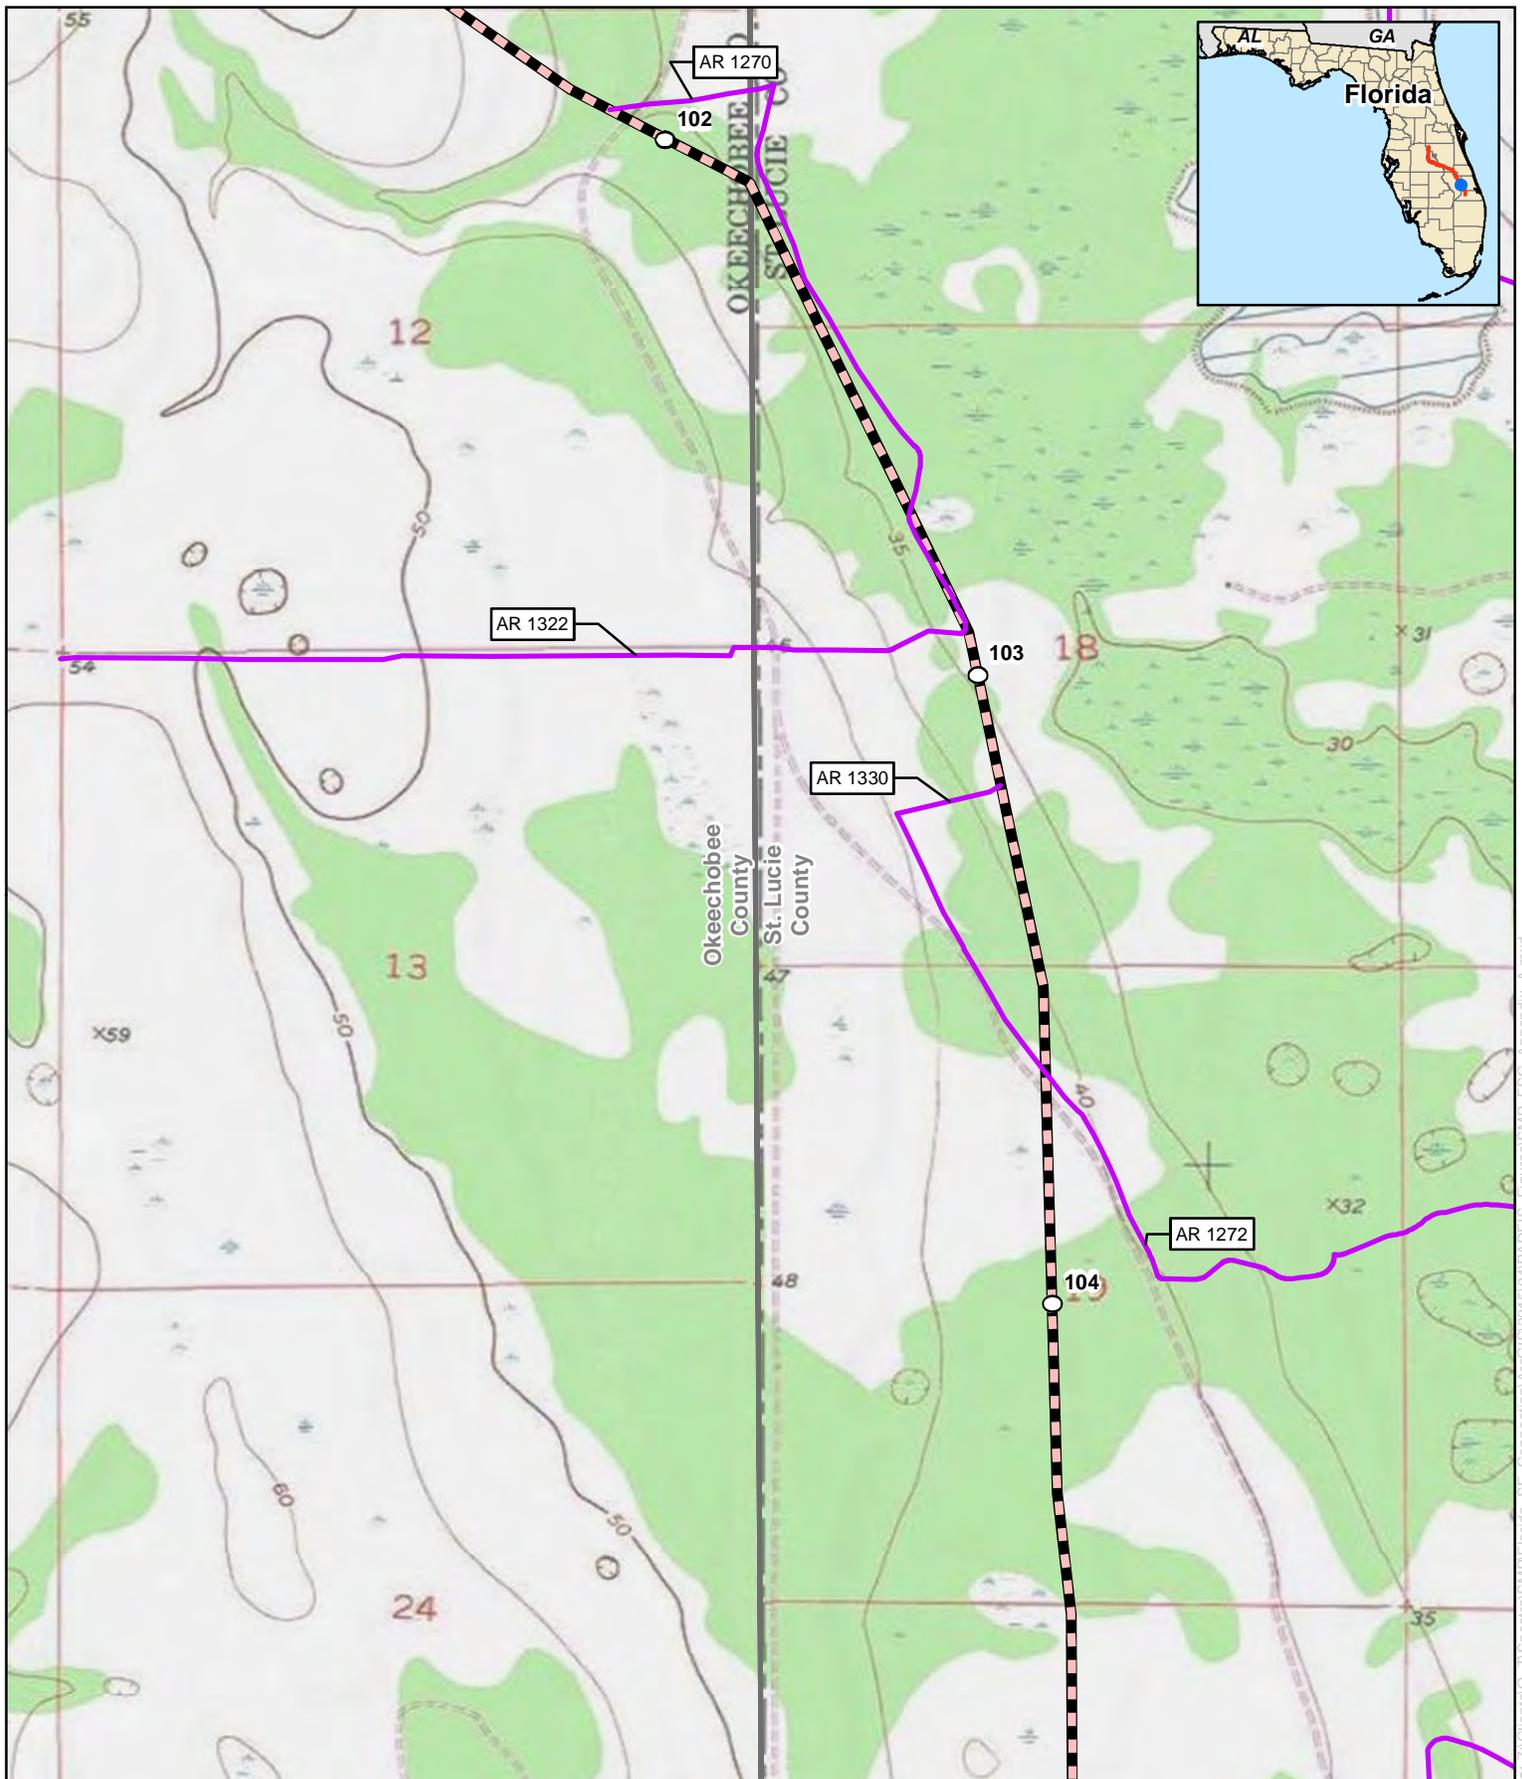


## Appendix B

### Florida Southeast Connection Project Okeechobee County, Florida

- |  |   |  |  |
|--|---|--|--|
|  | Proposed Pipeline                                 |  | Proposed Meter and Regulating Station              |
|  | Proposed Main Line Valve or Pig Launcher/Receiver |  | Proposed Contractor Yard/Storage Yard/Staging Area |
|  | Proposed New/Modified Compressor Station          |  | Proposed Access Road                               |

For Environmental Review Purposes Only

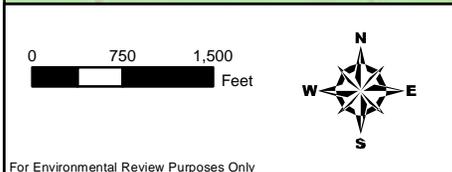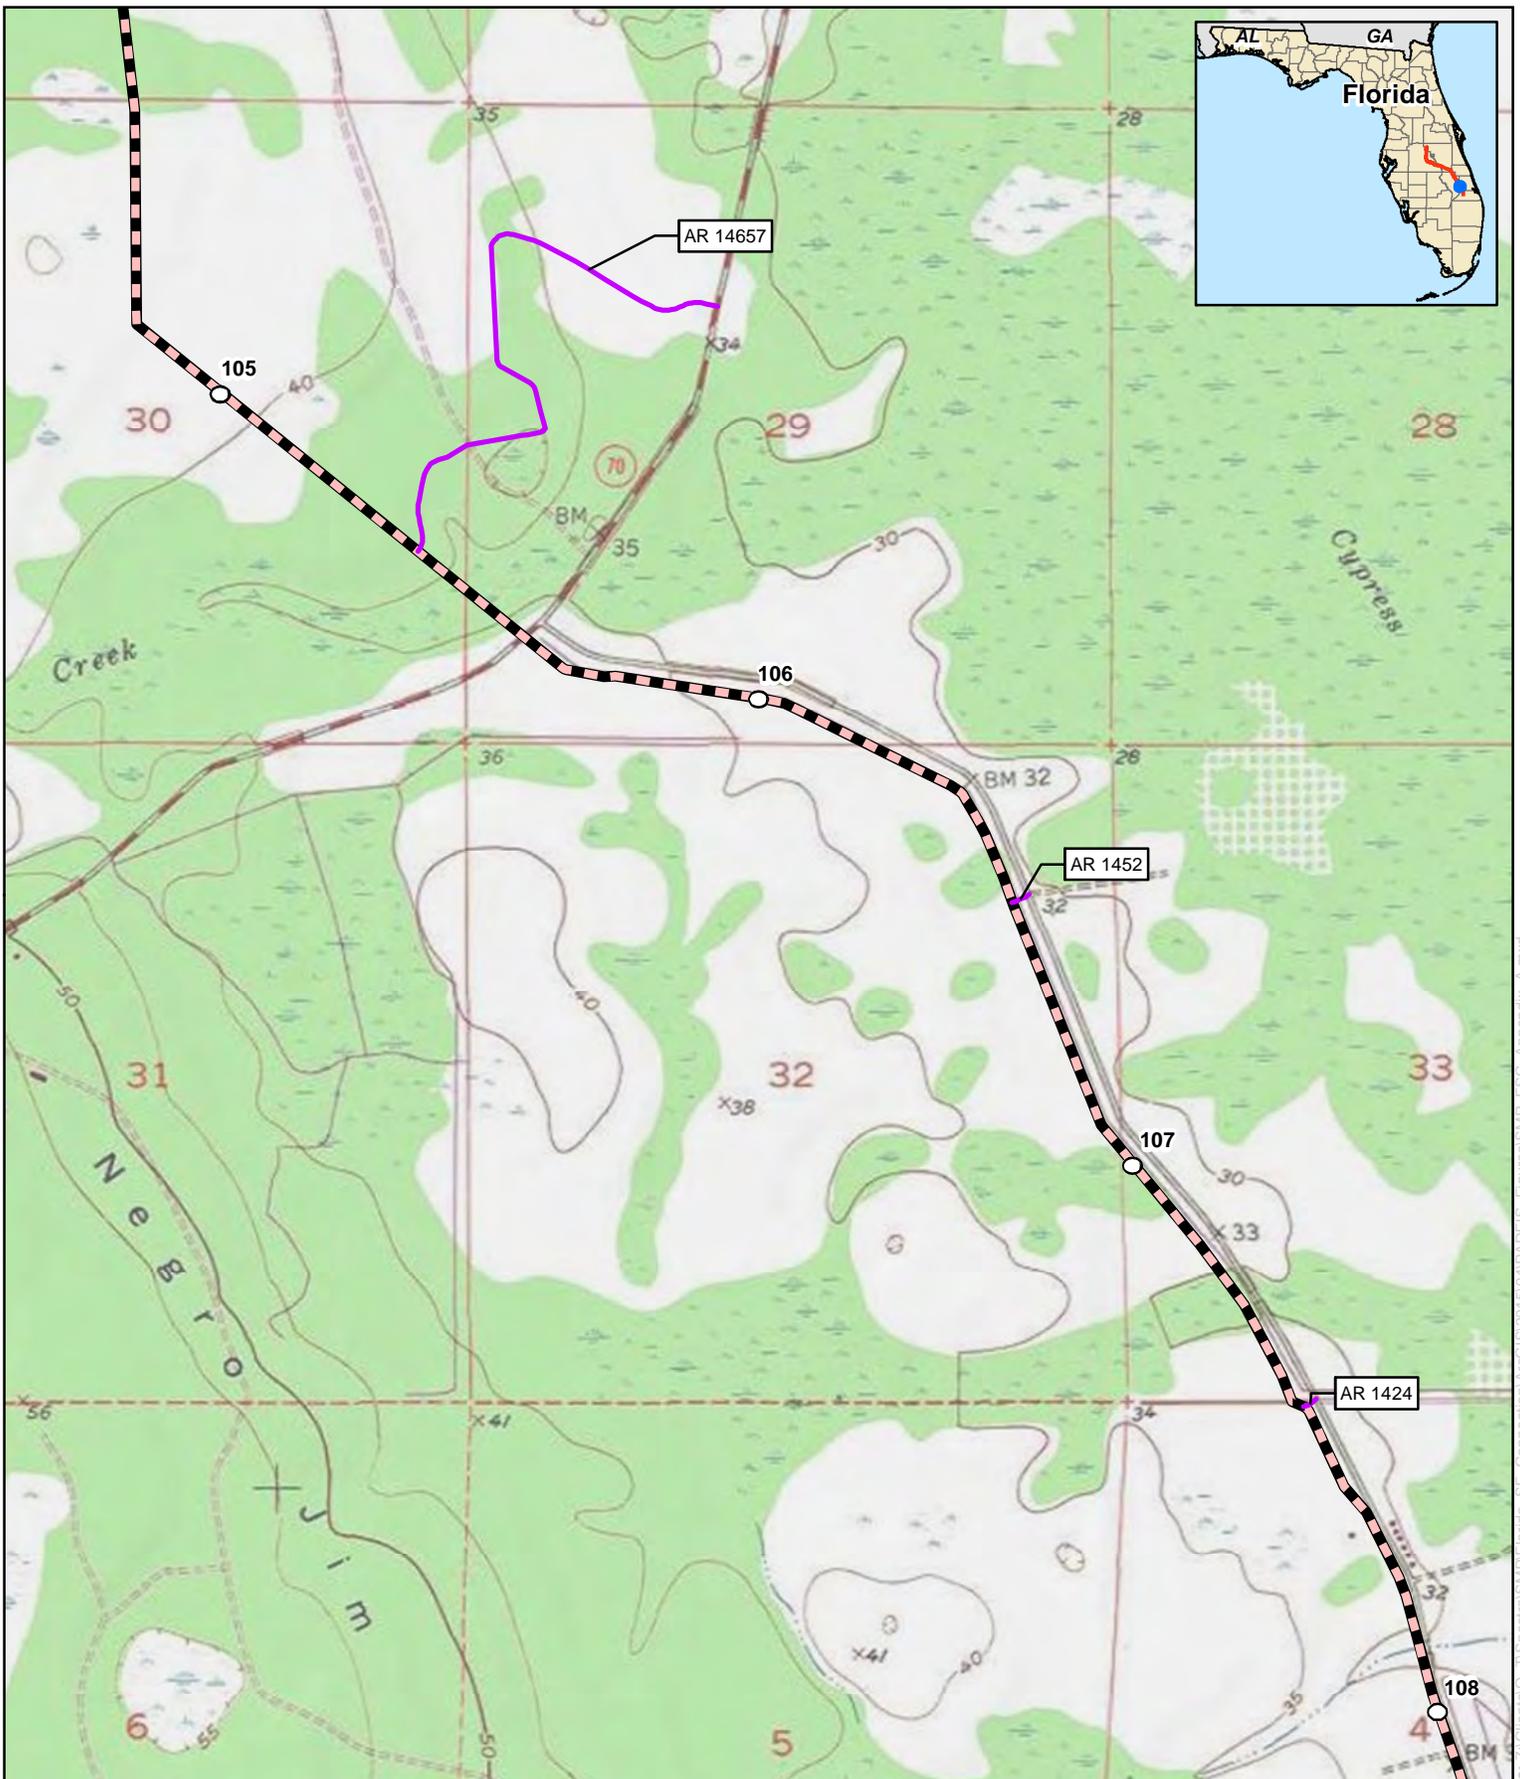


## Appendix B

### Florida Southeast Connection Project St. Lucie County, Florida

	Proposed Pipeline		Proposed Meter and Regulating Station
	Proposed Main Line Valve or Pig Launcher/Receiver		Proposed Contractor Yard/Storage Yard/Staging Area
	Proposed New/Modified Compressor Station		Proposed Access Road

For Environmental Review Purposes Only

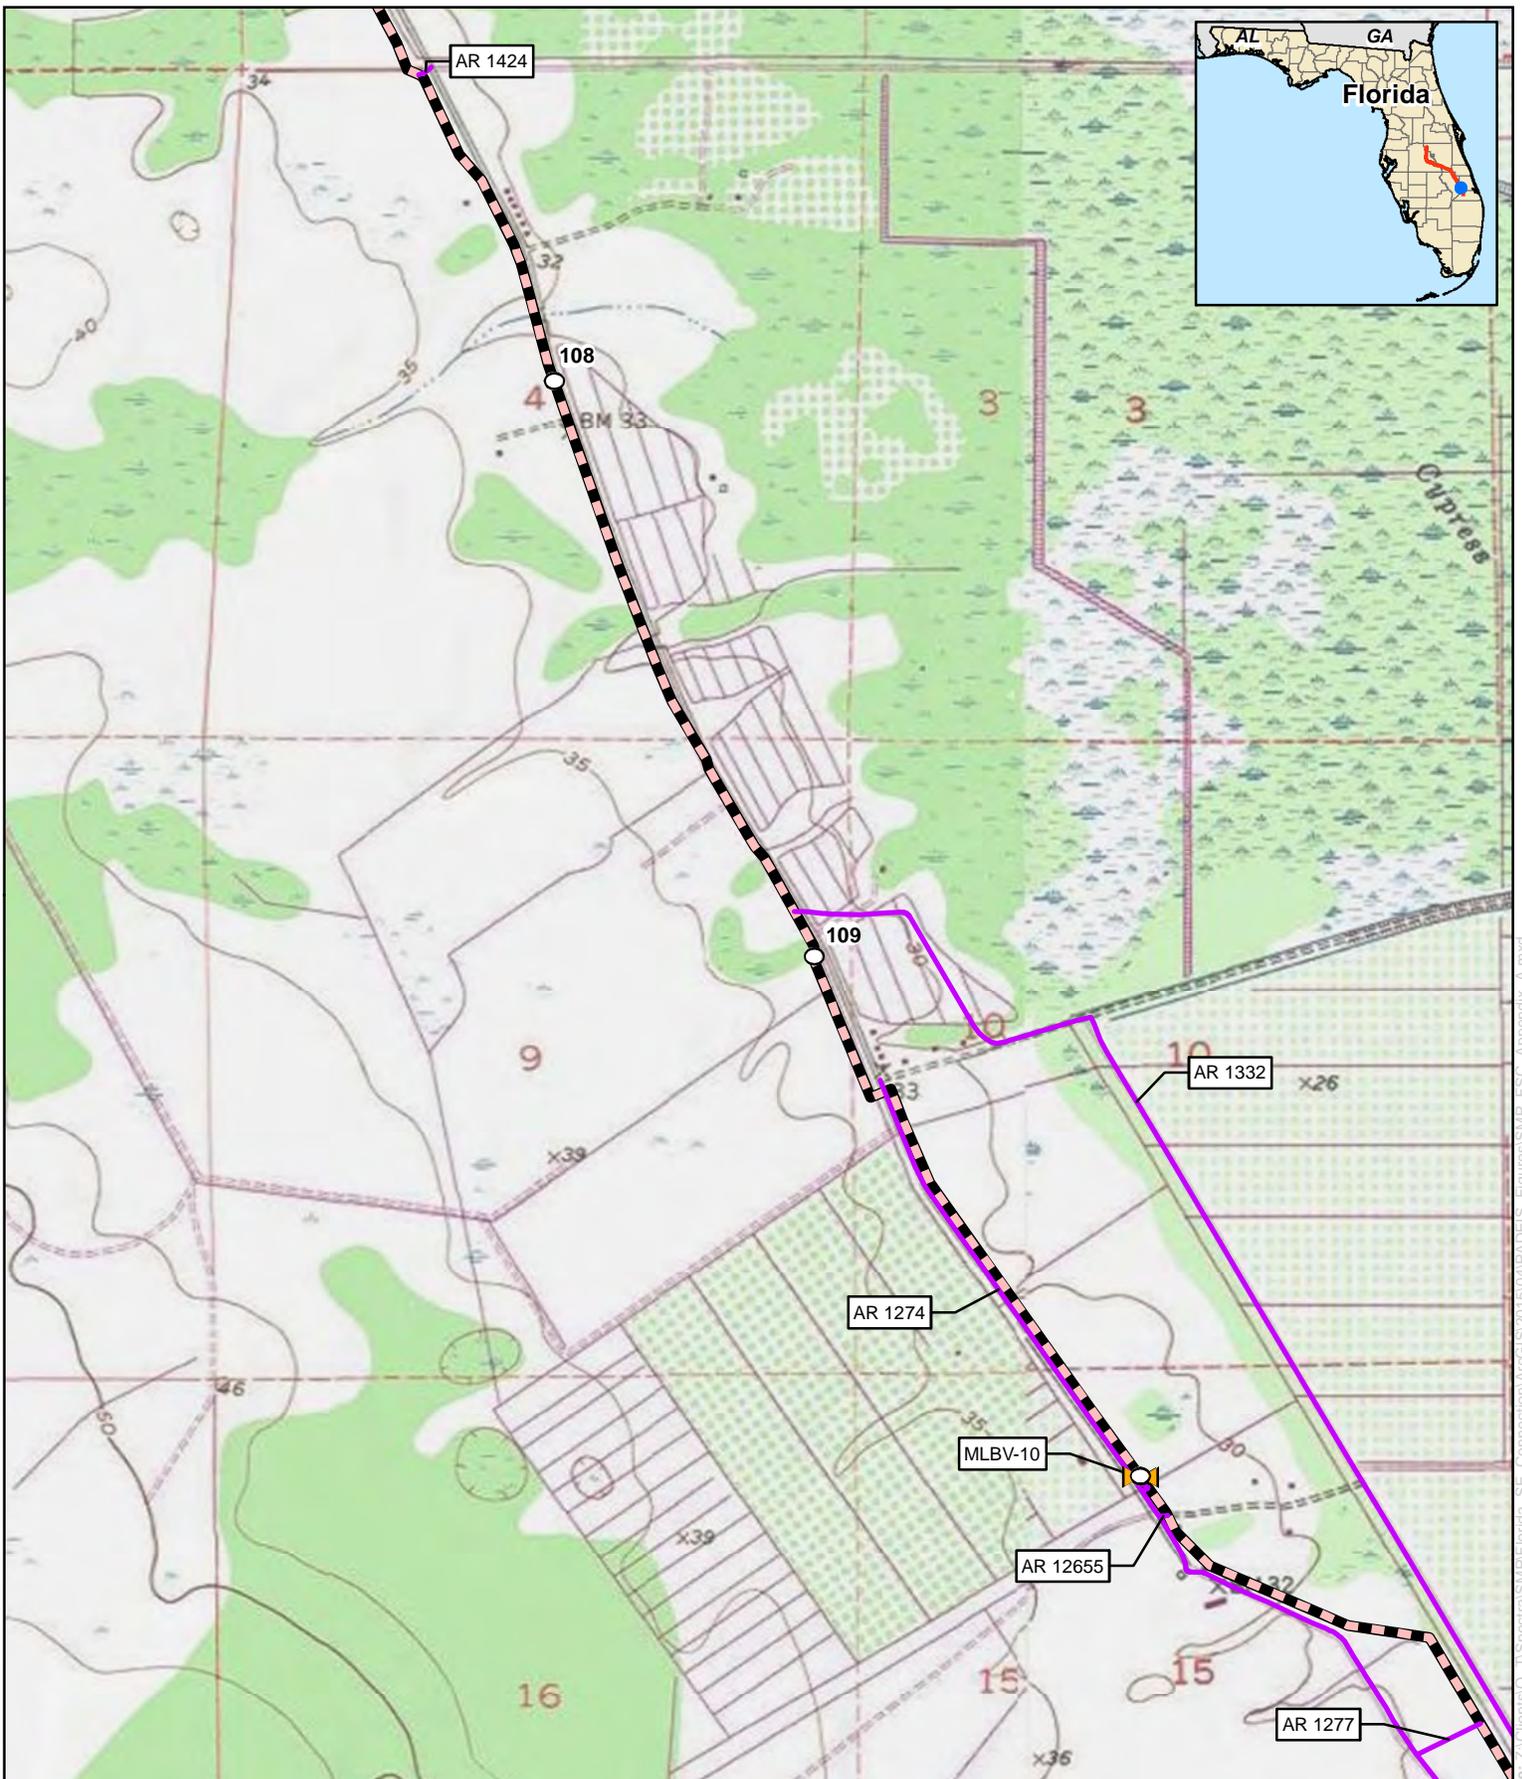


**Appendix B**  
**Florida Southeast Connection Project**  
**St. Lucie County, Florida**

- |   |  |
|---|--|
| Proposed Pipeline                                 | Proposed Meter and Regulating Station              |
| Proposed Main Line Valve or Pig Launcher/Receiver | Proposed Contractor Yard/Storage Yard/Staging Area |
| Proposed New/Modified Compressor Station          | Proposed Access Road                               |

For Environmental Review Purposes Only

Date: 11/17/2015 Source: Z:\Clients\01\_Spectra\SMP\F\Florida\_SE\_Connection\Ar\CS\1510\PA\DEIS\_Figures\SMP\_FSC\_Appendix\_A.mxd


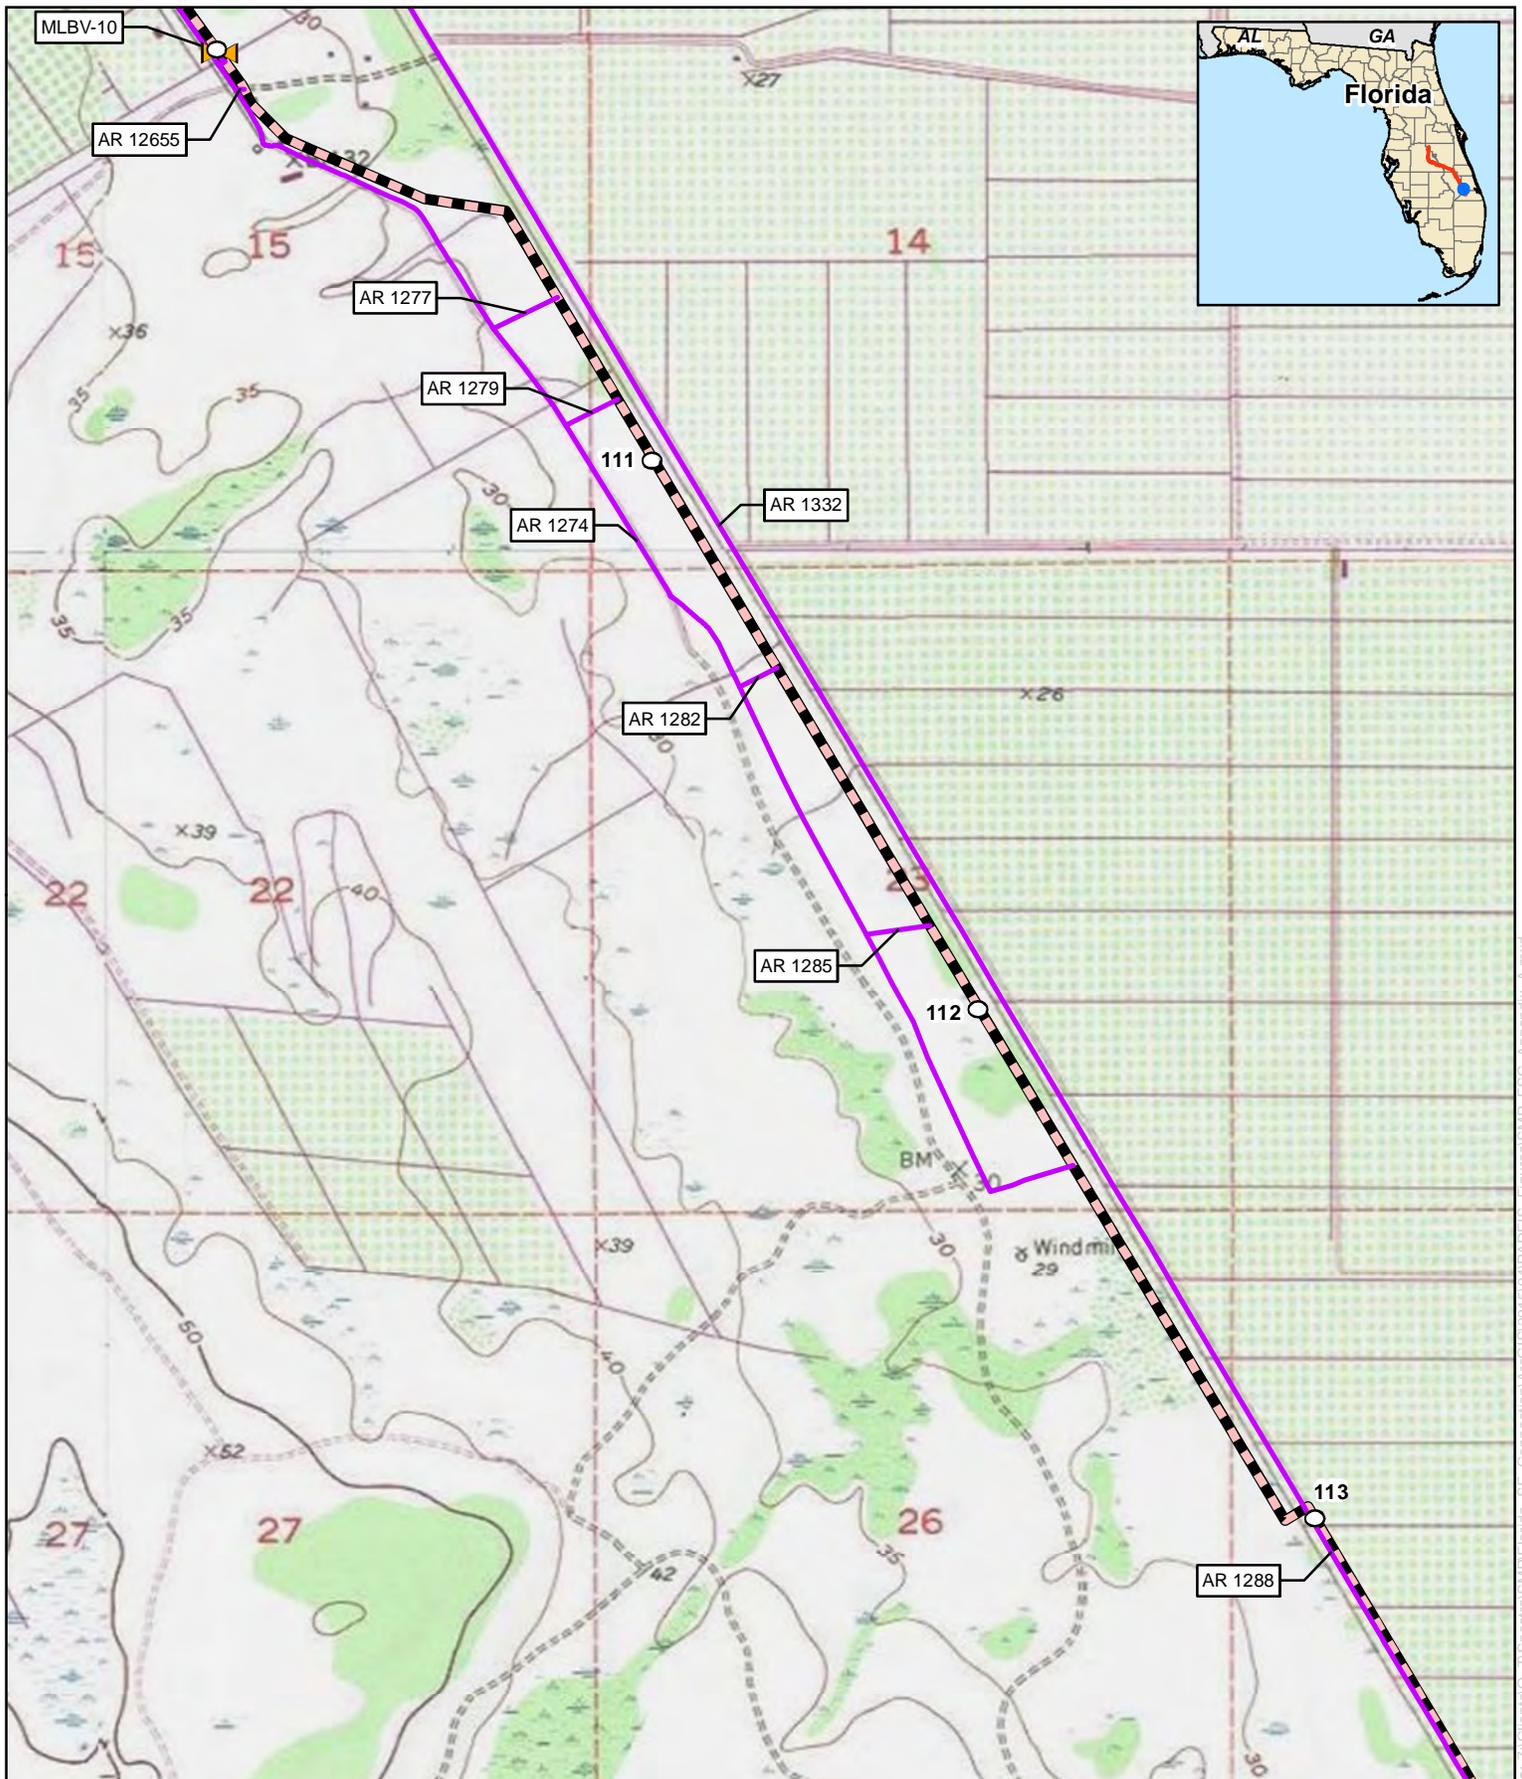


**Appendix B**  
**Florida Southeast Connection Project**  
**St. Lucie County, Florida**

- |  |   |  |  |
|--|---|--|--|
|  | Proposed Pipeline                                 |  | Proposed Meter and Regulating Station              |
|  | Proposed Main Line Valve or Pig Launcher/Receiver |  | Proposed Contractor Yard/Storage Yard/Staging Area |
|  | Proposed New/Modified Compressor Station          |  | Proposed Access Road                               |

For Environmental Review Purposes Only

Date: 11/17/2015 Source: Z:\Clients\O...T\Spectra\SMP\F\Florida\_SE\_Connection\AR\GIS\2015\04\PA\DEIS\_Figures\SMP\_FSC\_Appendix\_A.mxd

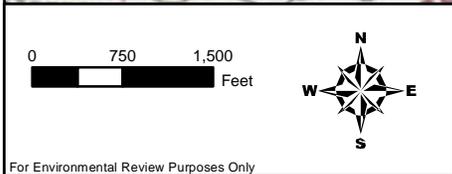
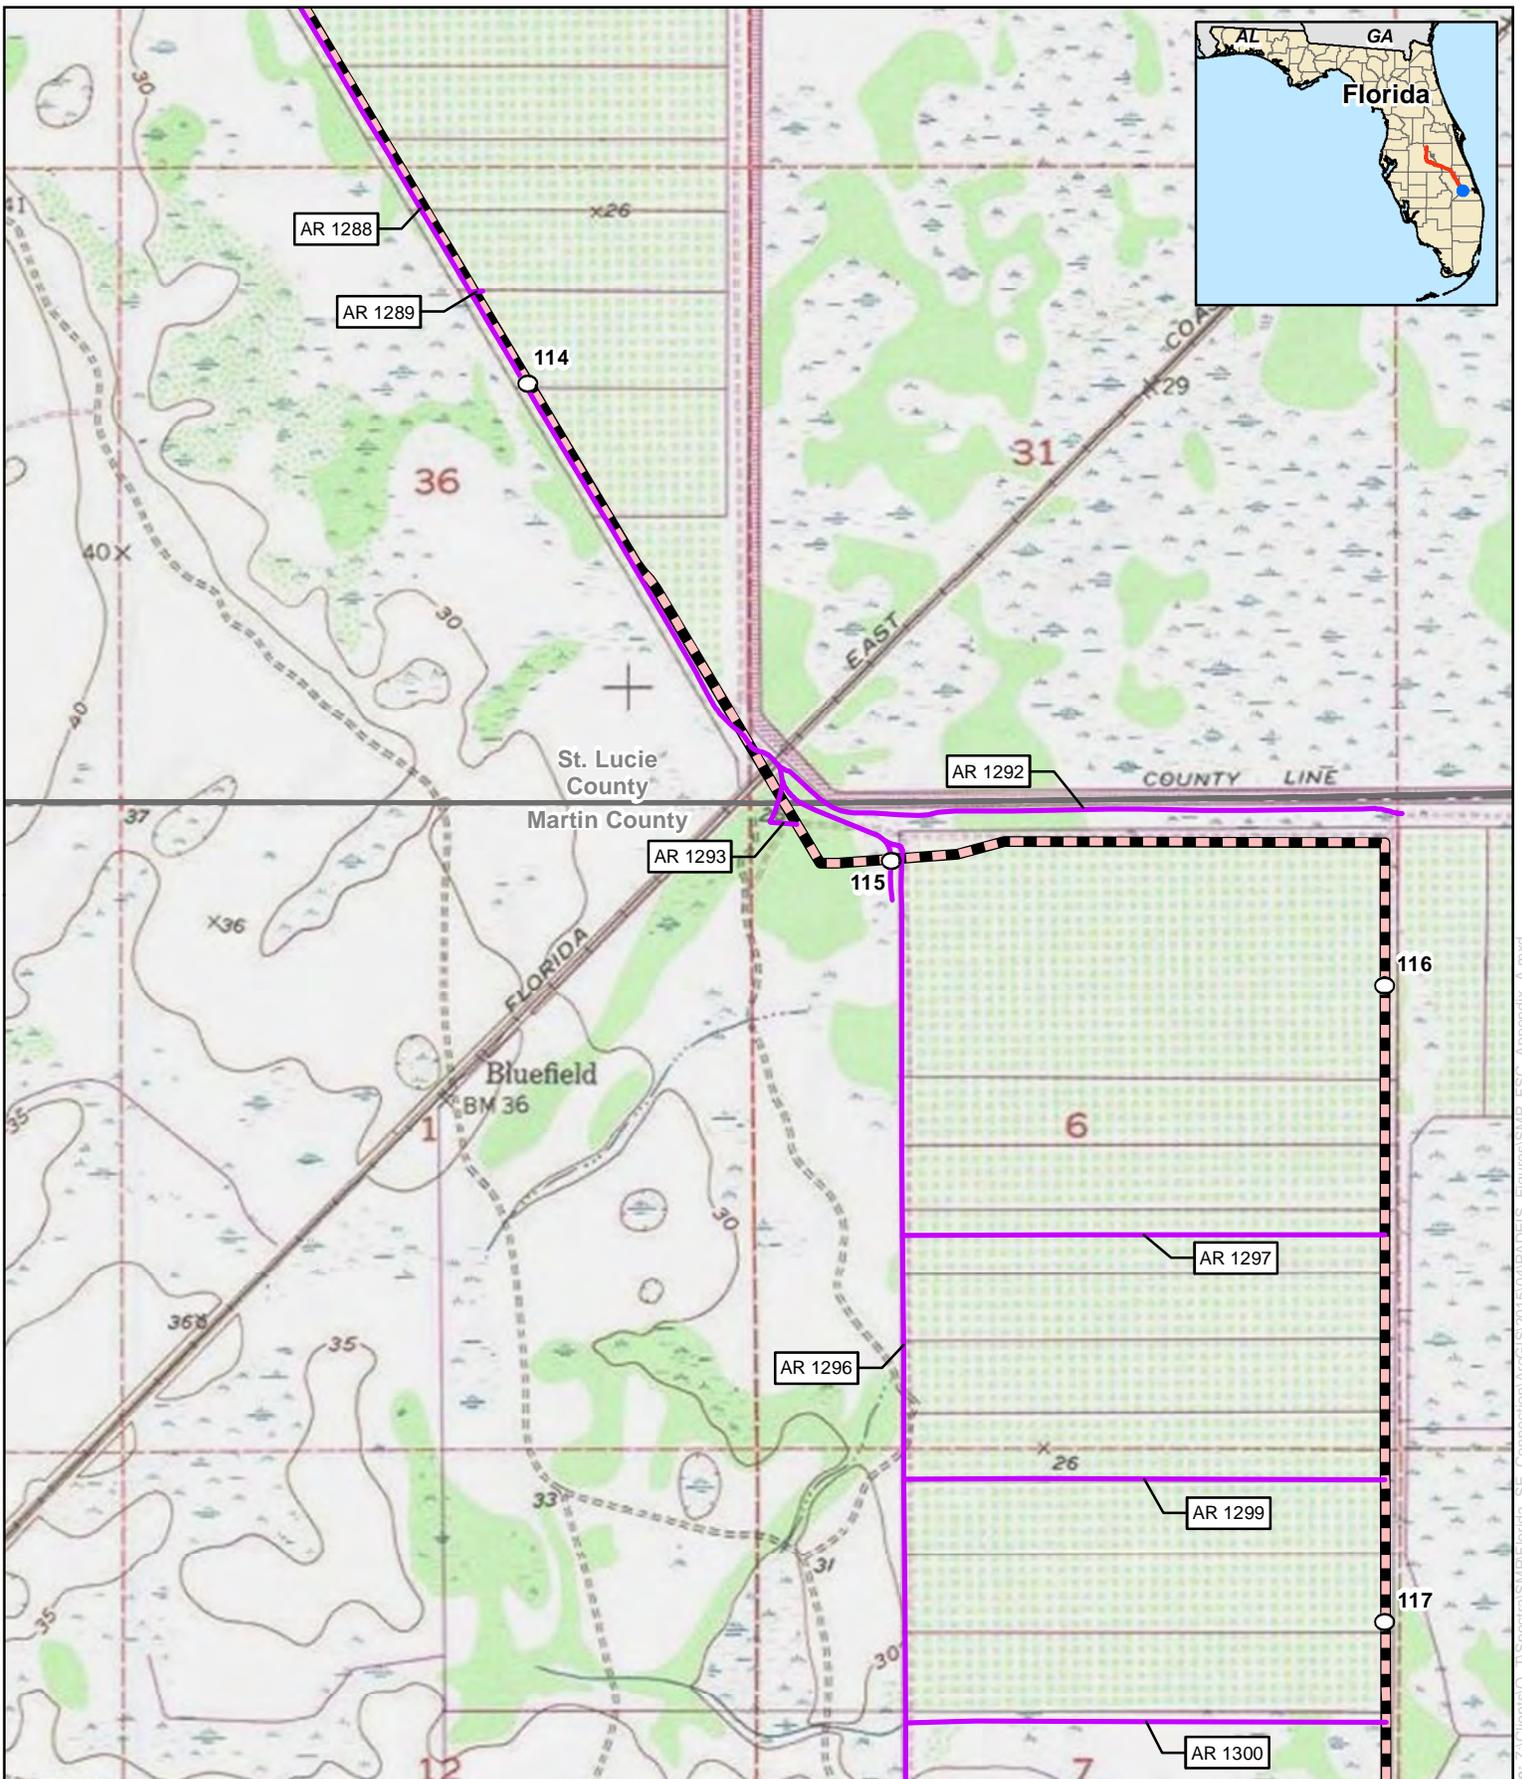


## Appendix B

### Florida Southeast Connection Project Martin County, Florida

	Proposed Pipeline		Proposed Meter and Regulating Station
	Proposed Main Line Valve or Pig Launcher/Receiver		Proposed Contractor Yard/Storage Yard/Staging Area
	Proposed New/Modified Compressor Station		Proposed Access Road

For Environmental Review Purposes Only

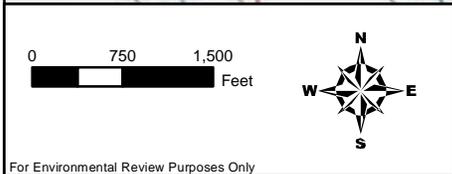
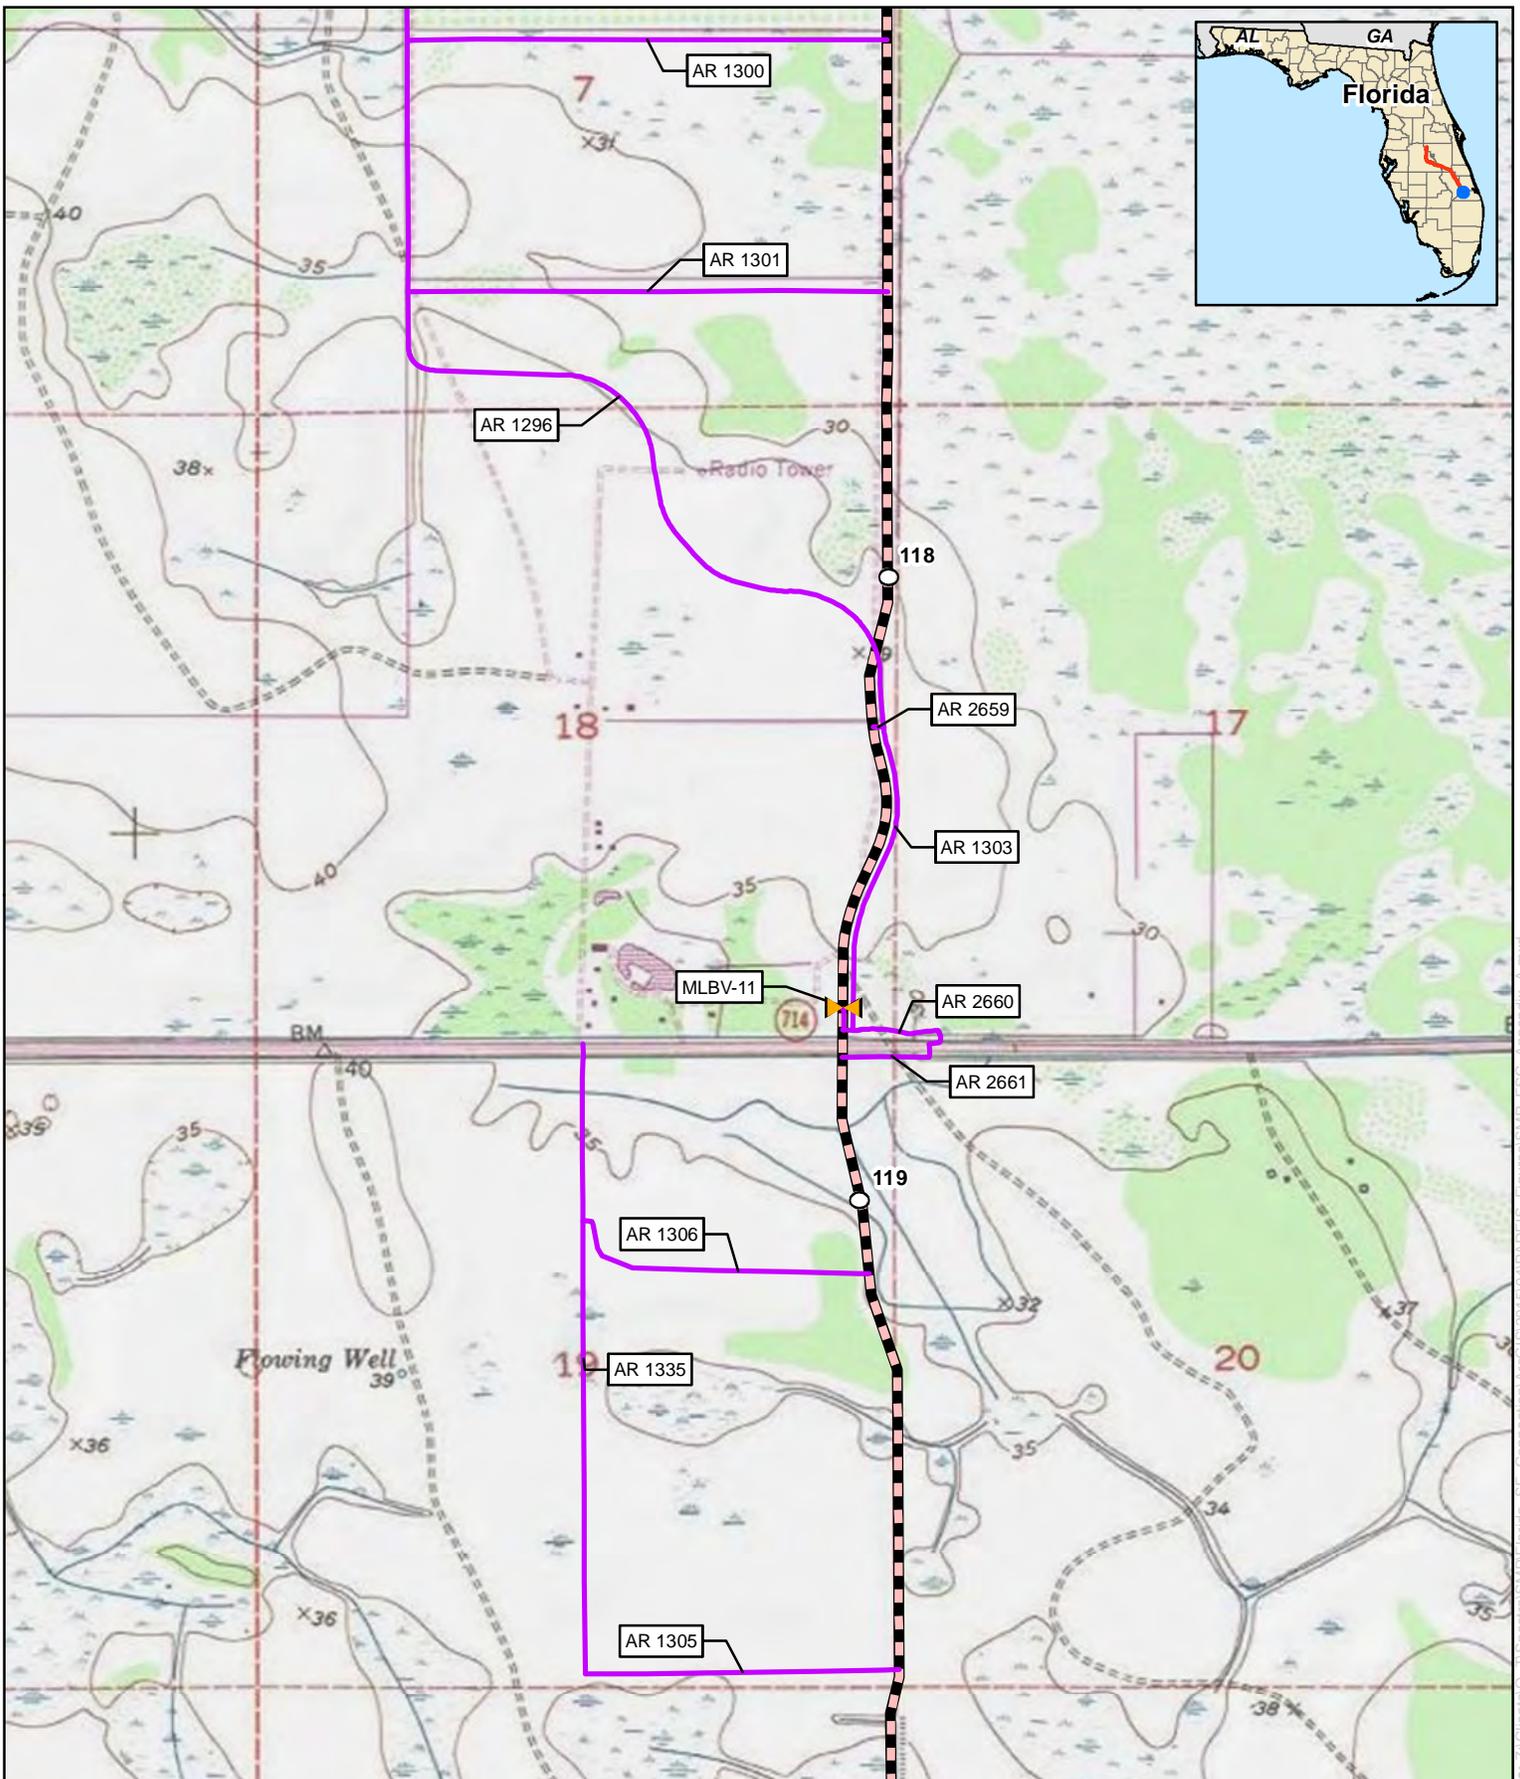


## Appendix B

### Florida Southeast Connection Project Martin County, Florida

- |   |  |
|---|--|
| Proposed Pipeline                                 | Proposed Meter and Regulating Station              |
| Proposed Main Line Valve or Pig Launcher/Receiver | Proposed Contractor Yard/Storage Yard/Staging Area |
| Proposed New/Modified Compressor Station          | Proposed Access Road                               |

For Environmental Review Purposes Only

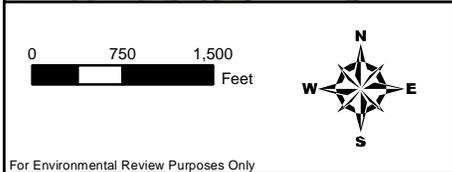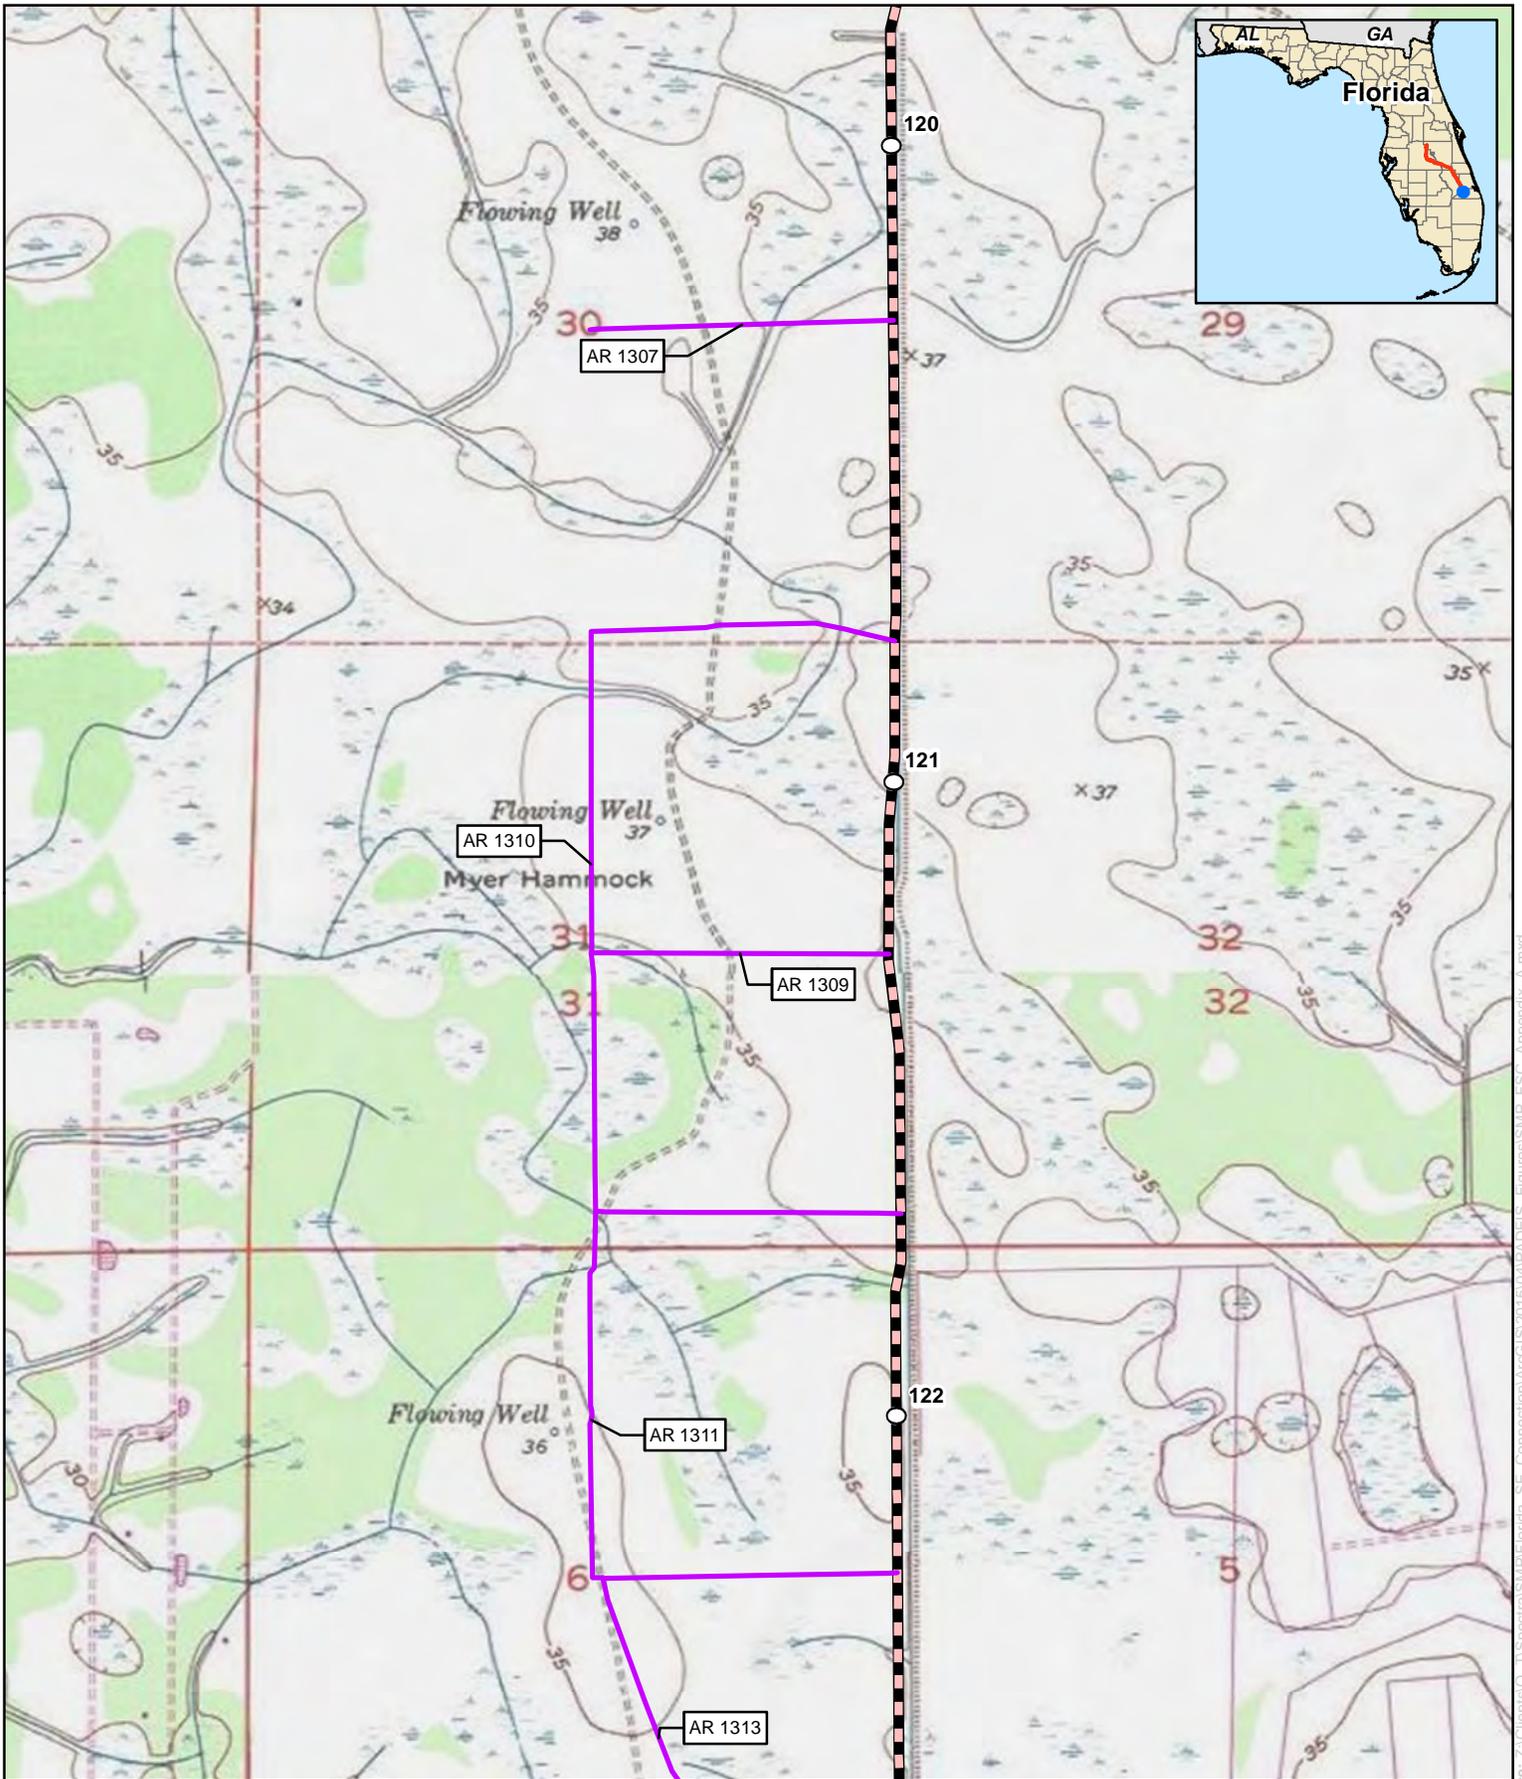


## Appendix B

### Florida Southeast Connection Project Martin County, Florida


	Proposed Pipeline		Proposed Meter and Regulating Station
	Proposed Main Line Valve or Pig Launcher/Receiver		Proposed Contractor Yard/Storage Yard/Staging Area
	Proposed New/Modified Compressor Station		Proposed Access Road

For Environmental Review Purposes Only

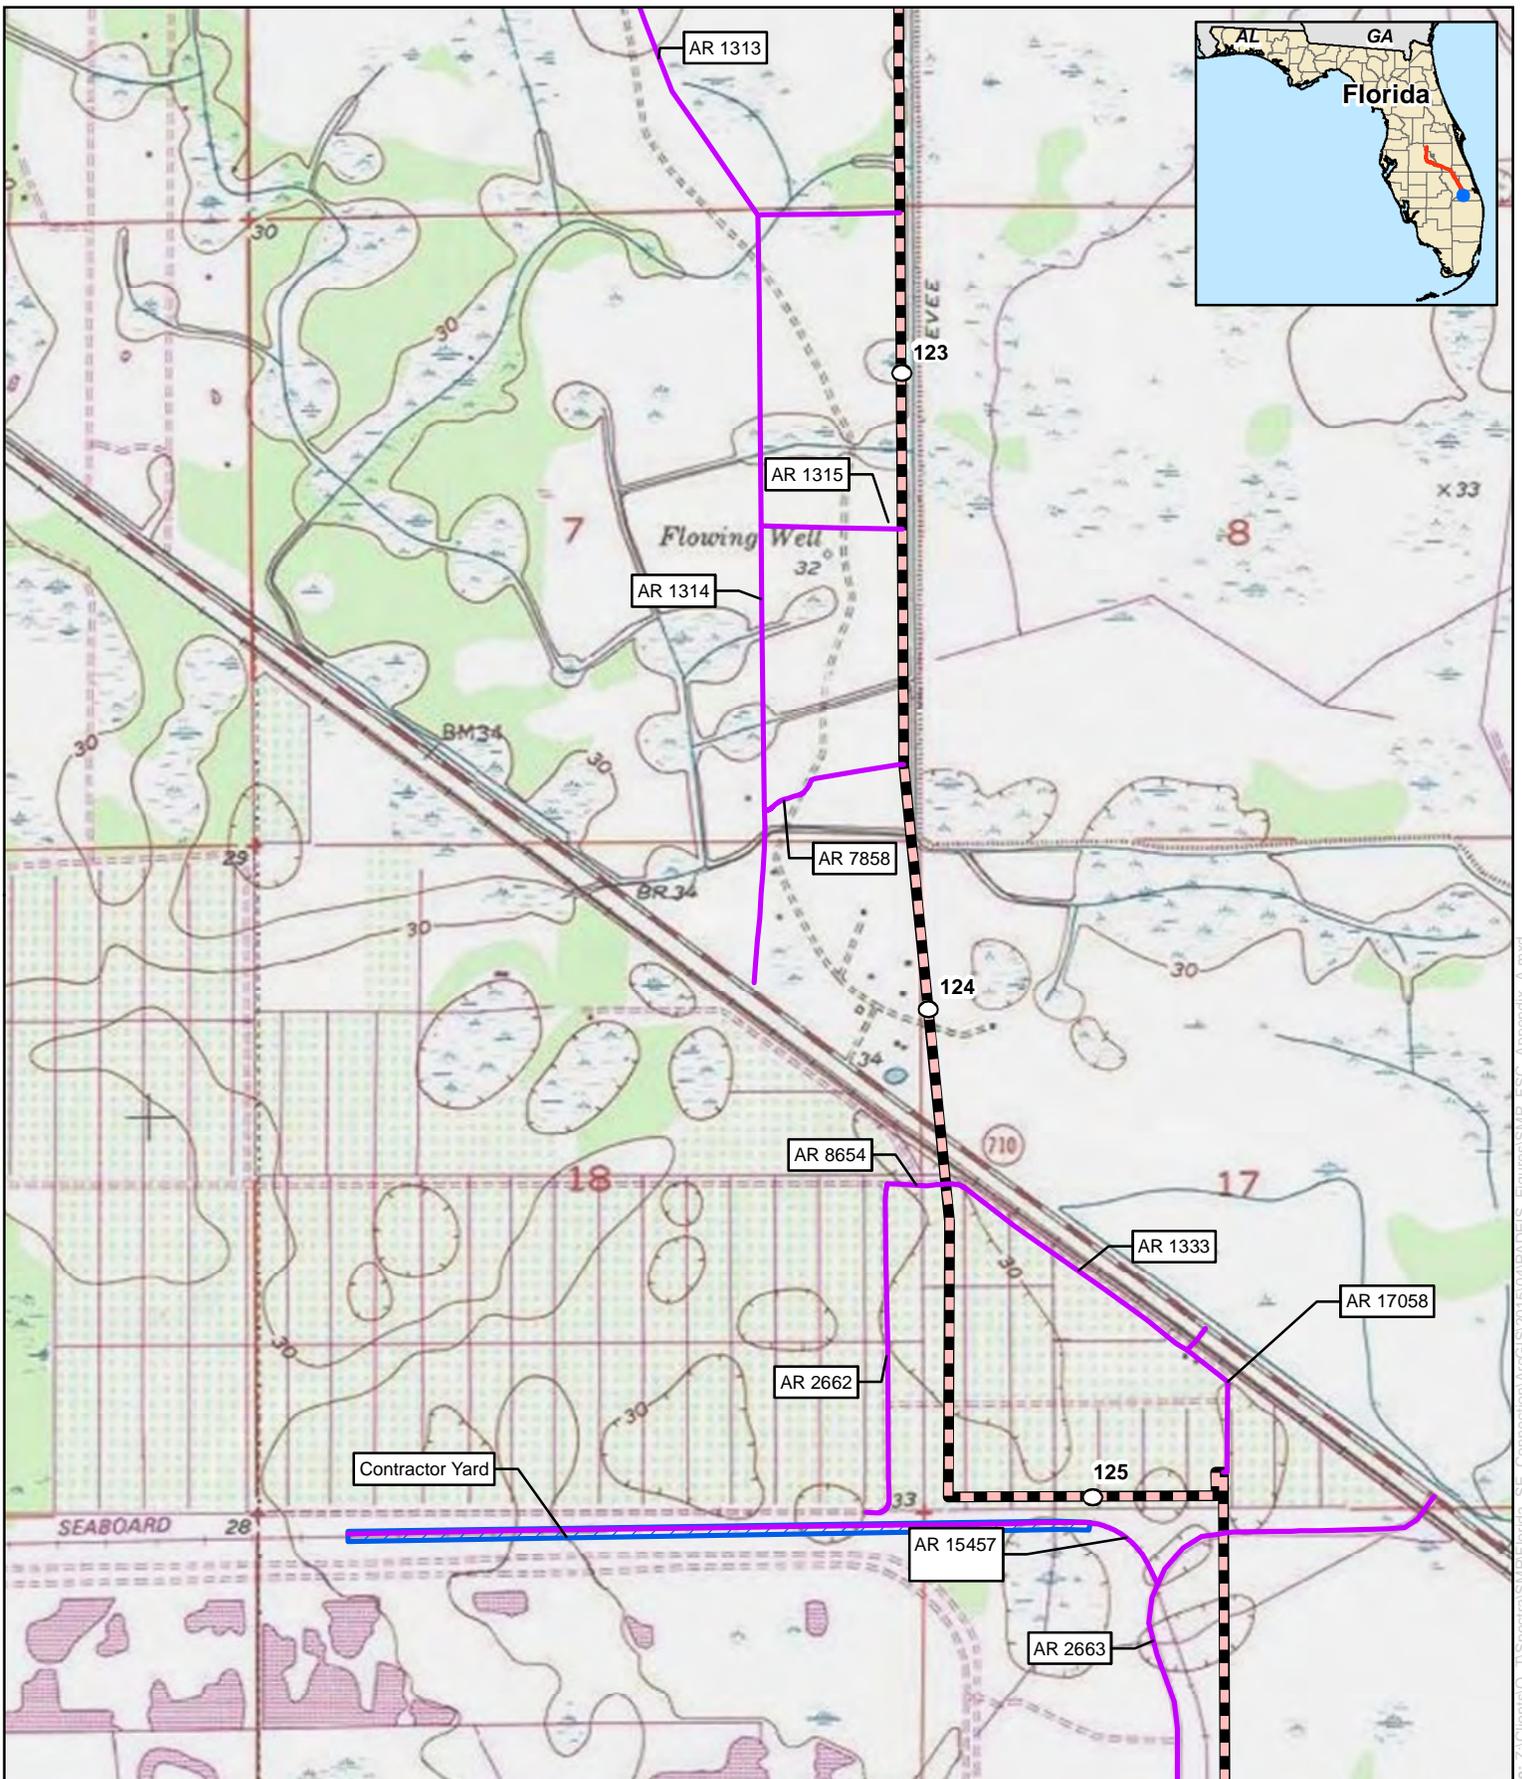

## Appendix B

### Florida Southeast Connection Project Martin County, Florida

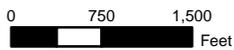

For Environmental Review Purposes Only


- |  |   |  |  |
|--|---|--|--|
|  | Proposed Pipeline                                 |  | Proposed Meter and Regulating Station              |
|  | Proposed Main Line Valve or Pig Launcher/Receiver |  | Proposed Contractor Yard/Storage Yard/Staging Area |
|  | Proposed New/Modified Compressor Station          |  | Proposed Access Road                               |



**APPENDIX C**

**TYPICAL RIGHT-OF-WAY  
CONSTRUCTION DRAWINGS**

C-1

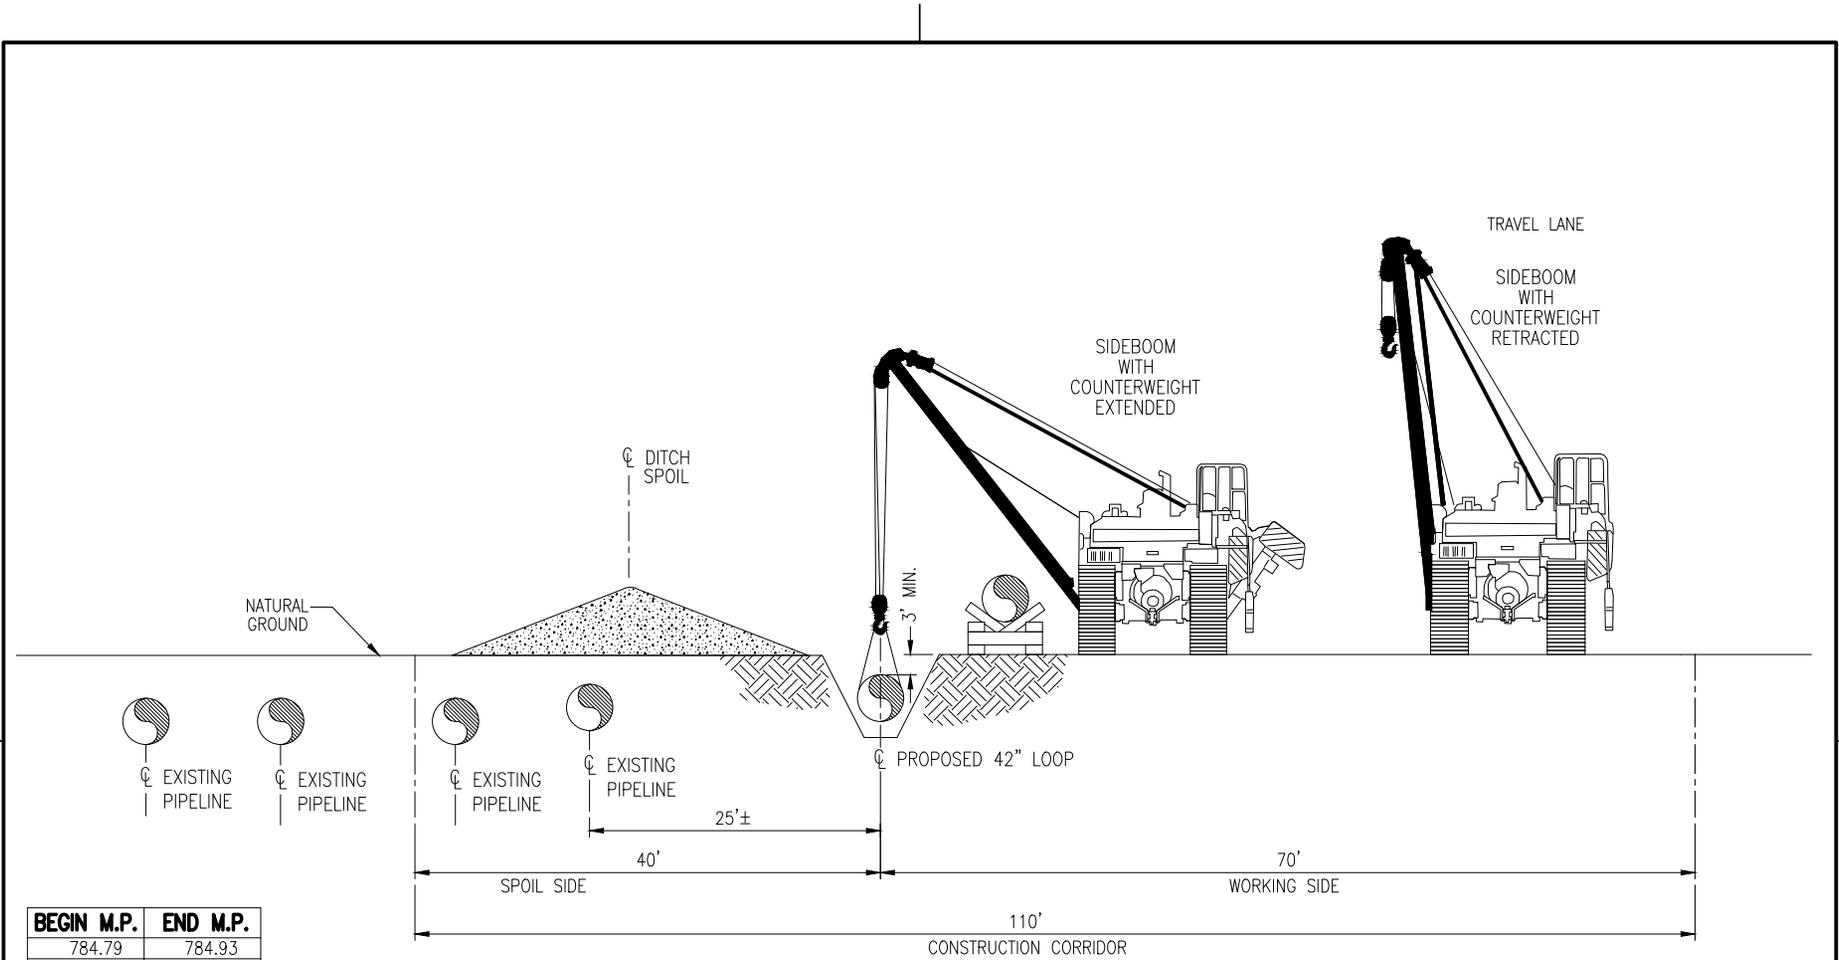


**TYPICAL CROSS SECTION NO. 1**

BEGIN M.P.	END M.P.
784.79	784.93
784.95	785.17
785.18	785.68
785.77	786.14
786.18	786.35
786.58	786.77
786.79	786.82
786.85	786.93
787.07	787.23
788.02	788.16
788.44	788.48
788.52	788.61
788.71	788.77
788.79	788.82
788.85	788.87
788.88	788.89
789.04	789.19
789.36	789.61
790.11	790.23
790.24	790.74
790.77	790.82
791.06	791.20
791.31	791.40

DRAWING NO.		REFERENCE TITLE		<b>TRANSCONTINENTAL GAS PIPE LINE COMPANY, LLC</b> <b>HILLABEE EXPANSION PROJECT</b> <b>PROPOSED 42" ROCK SPRINGS LOOP</b> <b>TYPICAL RIGHT-OF-WAY CROSS SECTION</b>						
NO.	DATE	BY	REVISION DESCRIPTION	W.O. NO.	CHK.	APP.	DRAWN BY: CMO	DATE: 05/27/14	ISSUED FOR BID:	SCALE: NTS
A	10/31/14	RJB	ISSUED FOR FERC				CHECKED BY: MEH	DATE: 08/18/14	ISSUED FOR CONSTRUCTION:	
							APPROVED BY: JWV	DATE: 10/31/14	DRAWING NUMBER: F-XS-ROCK-F-01	SHEET 1
							WO: 1160239		K:\LP78466\Mapping\Cross Section\F-XS-ROCK-F-01.dwg	OF 4

C-2

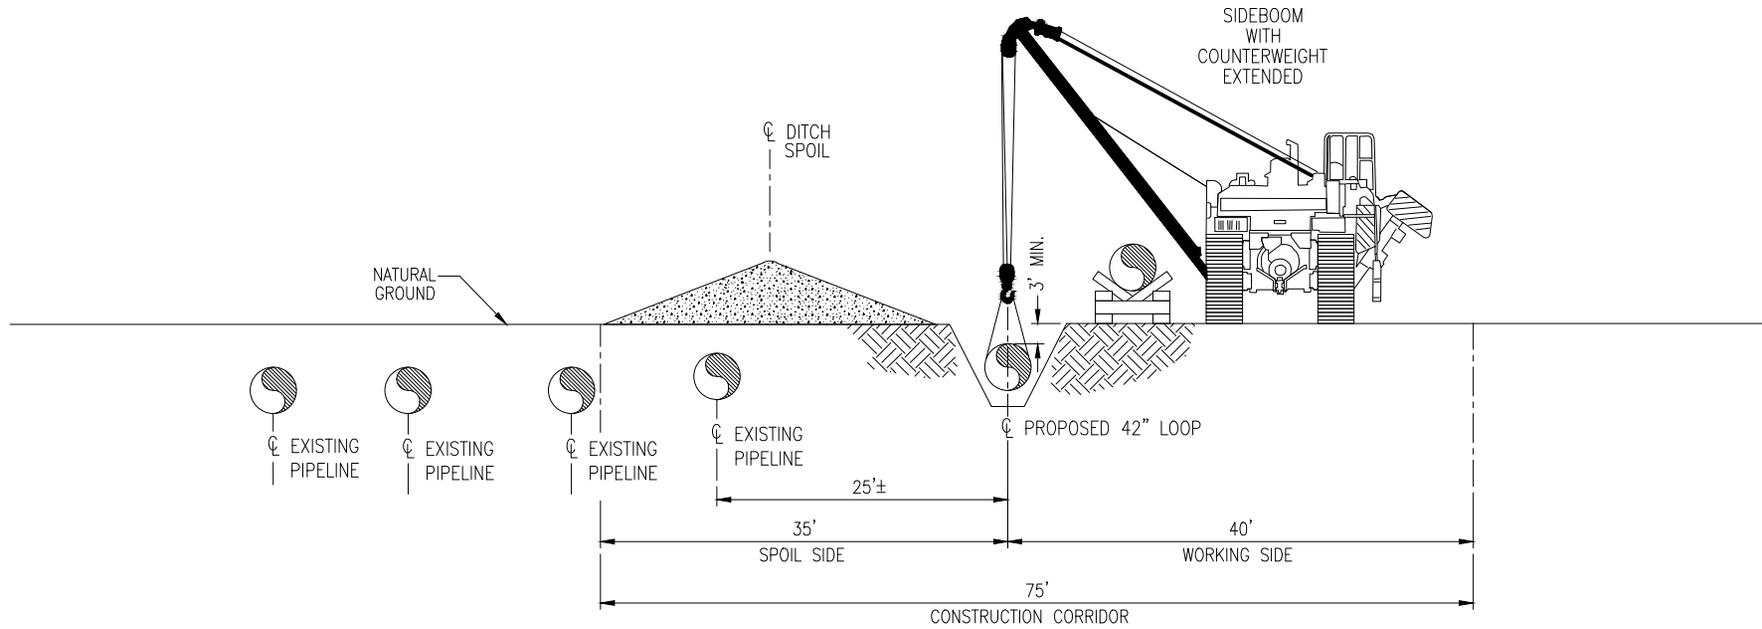


**TYPICAL CROSS SECTION NO. 2**

BEGIN M.P.	END M.P.
784.93	784.95
785.17	785.18
785.68	785.77
786.14	786.18
786.77	786.79
786.82	786.85
786.93	787.07
788.16	788.44
788.48	788.49
788.61	788.71
788.77	788.79
788.83	788.85
788.87	788.88
788.89	789.04
789.31	789.36
789.61	790.11
790.74	790.77
791.20	791.31

DRAWING NO.			REFERENCE TITLE							
			<b>TRANSCONTINENTAL GAS PIPE LINE COMPANY, LLC</b> <b>HILLABEE EXPANSION PROJECT</b> <b>PROPOSED 42" ROCK SPRINGS LOOP</b> <b>TYPICAL RIGHT-OF-WAY CROSS SECTION</b>							
			<b>Williams</b>							
NO.	DATE	BY	REVISION DESCRIPTION	W.O. NO.	CHK.	APP.	DRAWN BY: CMO	DATE: 05/27/14	ISSUED FOR BID:	SCALE: NTS
A	10/31/14	RJB	ISSUED FOR FERC				CHECKED BY: MEH	DATE: 08/18/14	ISSUED FOR CONSTRUCTION:	
							APPROVED BY: JWV	DATE: 10/31/14	DRAWING NUMBER: F-XS-ROCK-F-02	SHEET 2
							WO: 1160239		K:\LP78466\Mapping\Cross Section\F-XS-ROCK-F-02.dwg	OF 4

C-3

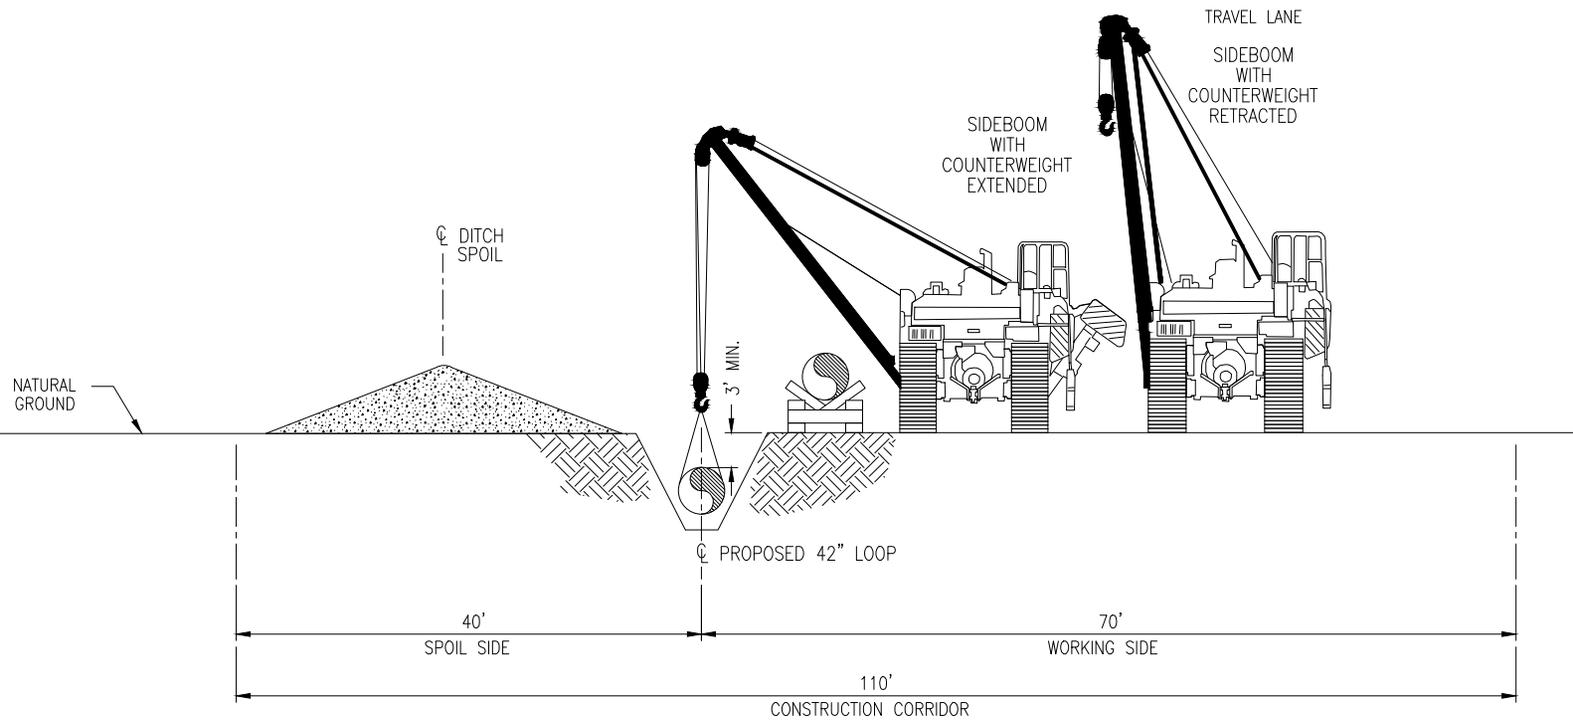


**TYPICAL CROSS SECTION NO. 3**

BEGIN M.P.	END M.P.
786.35	786.42
786.49	786.50
786.54	786.58
787.23	787.24
787.26	787.40
787.44	787.65
787.66	787.74
787.78	787.83
787.84	787.93
787.95	787.99
788.01	788.02
789.19	789.20
789.21	789.28
790.82	790.94

DRAWING NO.		REFERENCE TITLE		TRANSCONTINENTAL GAS PIPE LINE COMPANY, LLC HILLABEE EXPANSION PROJECT PROPOSED 42" ROCK SPRINGS LOOP TYPICAL RIGHT-OF-WAY CROSS SECTION						
NO.	DATE	BY	REVISION DESCRIPTION	W.O. NO.	CHK.	APP.	DRAWN BY: CMO	DATE: 05/27/14	ISSUED FOR BID:	SCALE: NTS
A	10/31/14	RJB	ISSUED FOR FERC				CHECKED BY: MEH	DATE: 08/18/14	ISSUED FOR CONSTRUCTION:	
							APPROVED BY: JWV	DATE: 10/31/14	DRAWING NUMBER: F-XS-ROCK-F-03	SHEET 3
							WO: 1160239		K:\LP78466\Mapping\Cross Section\F-XS-ROCK-F-03.dwg	OF 4

C-4

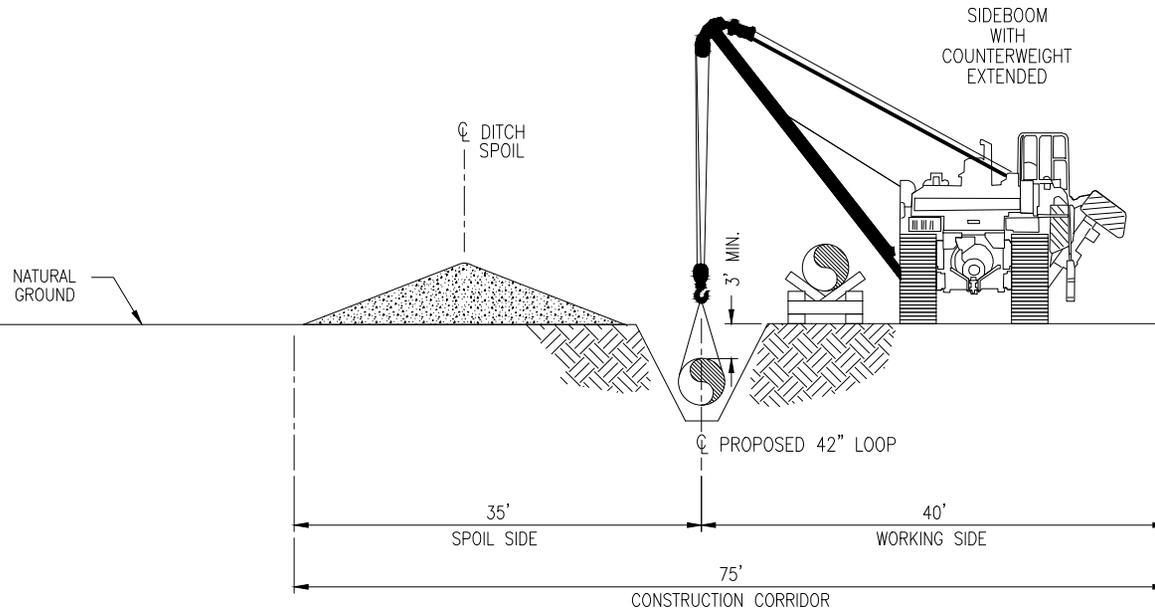


**TYPICAL CROSS SECTION NO. 4**

BEGIN M.P.	END M.P.
786.42	786.49
786.50	786.54
787.24	787.26
787.40	787.44
787.65	787.66
787.74	787.78
787.93	787.95
787.99	788.01
789.20	789.21
790.94	791.06

DRAWING NO.		REFERENCE TITLE		TRANSCONTINENTAL GAS PIPE LINE COMPANY, LLC HILLABEE EXPANSION PROJECT PROPOSED 42" ROCK SPRINGS LOOP TYPICAL RIGHT-OF-WAY CROSS SECTION						
NO.	DATE	BY	REVISION DESCRIPTION	W.O. NO.	CHK.	APP.	DRAWN BY: CMO	DATE: 05/27/14	ISSUED FOR BID:	SCALE: NTS
A	10/31/14	RJB	ISSUED FOR FERC				CHECKED BY: MEH	DATE: 08/18/14	ISSUED FOR CONSTRUCTION:	
							APPROVED BY: JWV	DATE: 10/31/14	DRAWING NUMBER: F-XS-ROCK-F-04	SHEET 4
							WO: 1160239		K:\LP78466\Mapping\Cross Section\F-XS-ROCK-F-04.dwg	OF 4

C-5

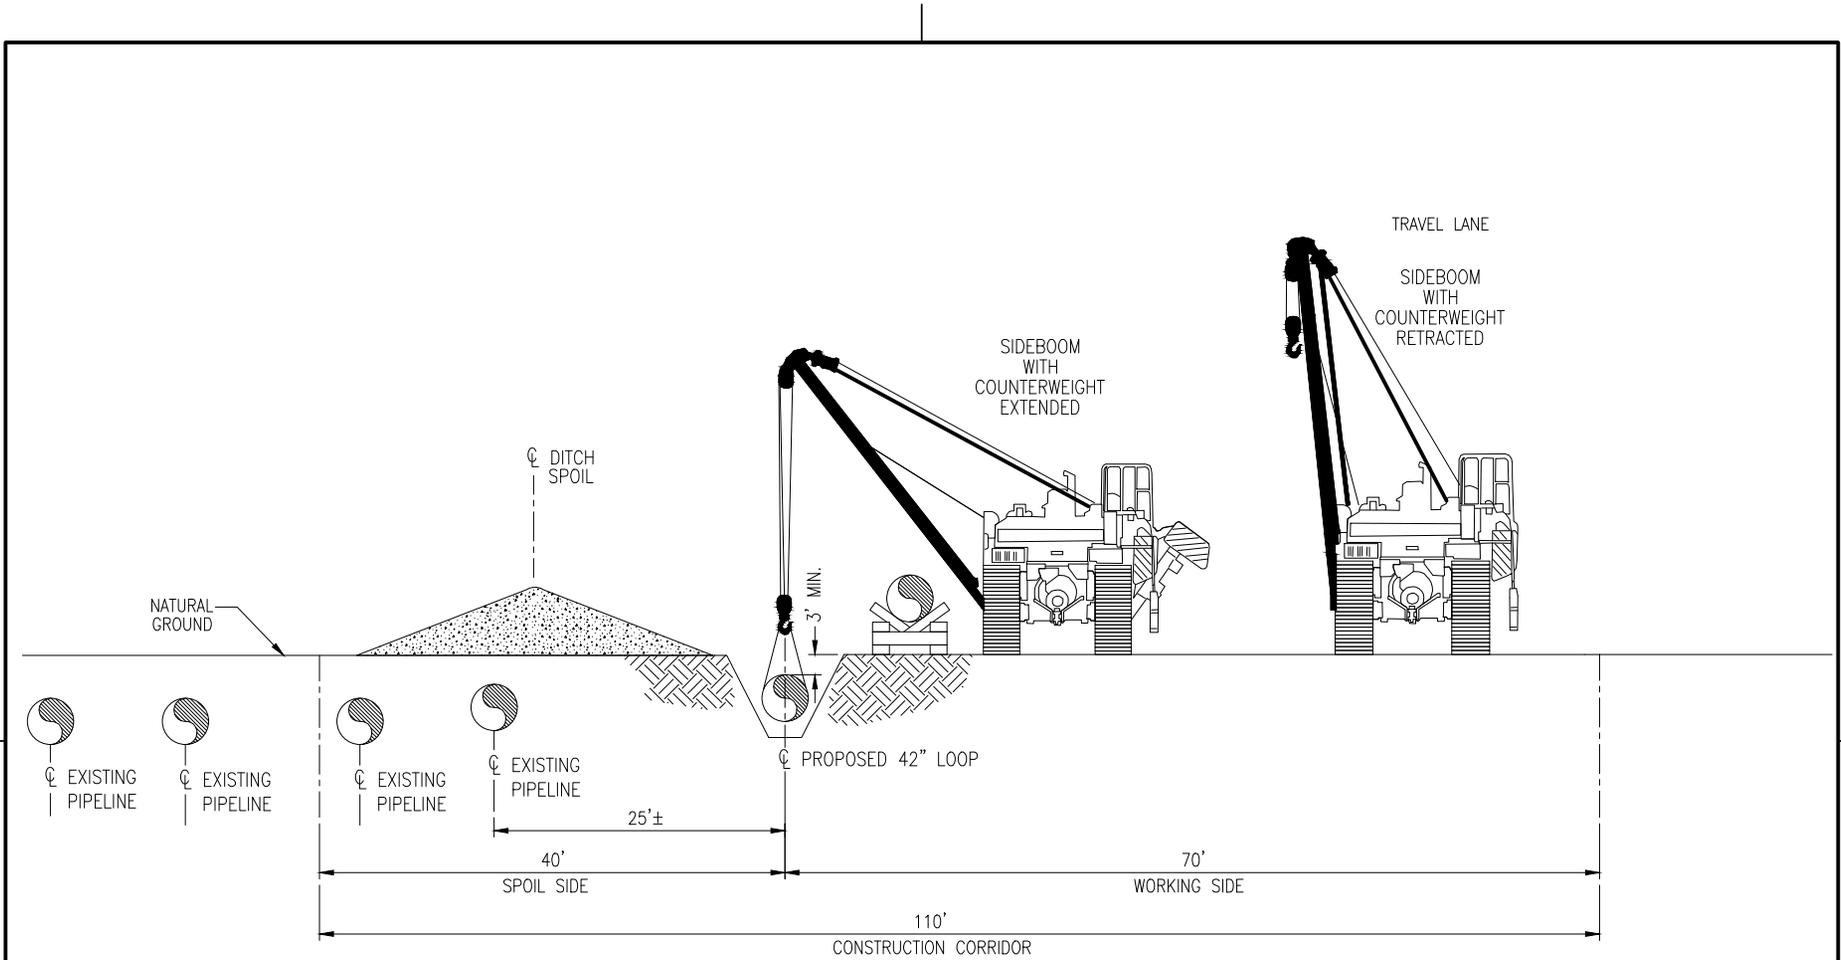


**TYPICAL CROSS SECTION NO. 1**

BEGIN M.P.	END M.P.
791.40	791.55
791.61	791.86
792.21	792.27
792.36	792.38
792.45	792.78
792.95	793.52
793.56	795.75
795.79	796.16
796.23	796.70

DRAWING NO.		REFERENCE TITLE		TRANSCONTINENTAL GAS PIPE LINE COMPANY, LLC HILLABEE EXPANSION PROJECT PROPOSED 42" BUTLER LOOP TYPICAL RIGHT-OF-WAY CROSS SECTION						
NO.	DATE	BY	REVISION DESCRIPTION	W.O. NO.	CHK.	APP.	DRAWN BY: CMO	DATE: 05/27/14	ISSUED FOR BID:	SCALE: NTS
A	10/31/14	RJB	ISSUED FOR FERC				CHECKED BY: MEH	DATE: 08/18/14	ISSUED FOR CONSTRUCTION:	
							APPROVED BY: JWV	DATE: 10/31/14	DRAWING NUMBER: F-XS-BTLR-F-01	SHEET 1
							WO: 1160315		K:\LP79133\Mapping\Cross Section\F-XS-BTLR-F-01.dwg	OF 4

C-6

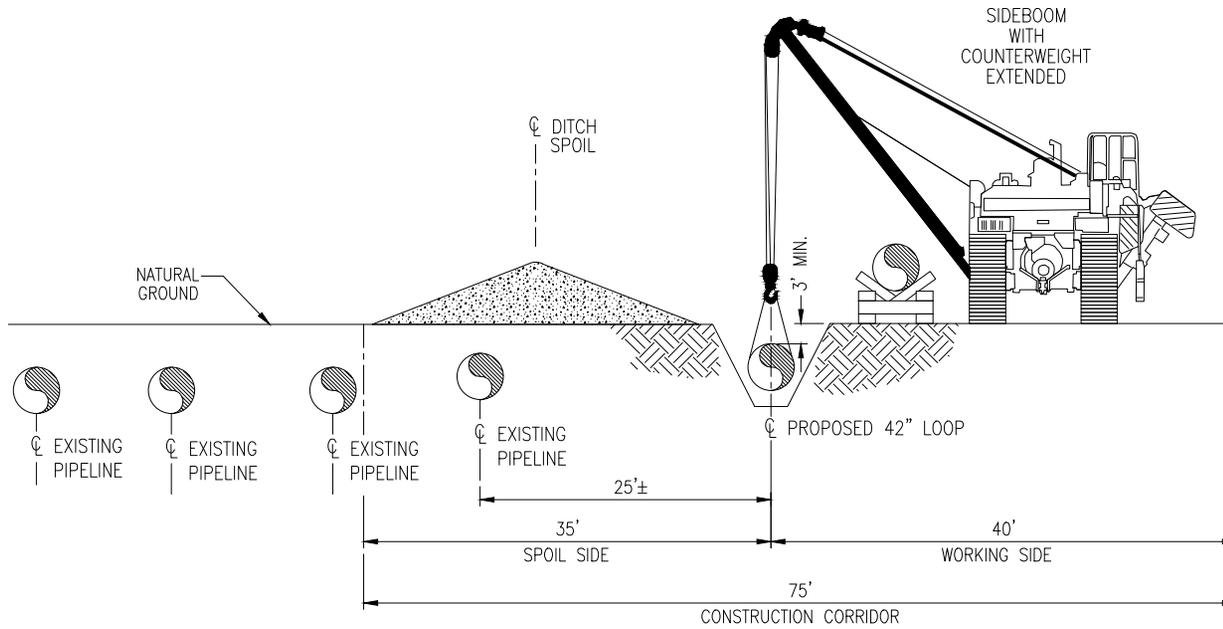


**TYPICAL CROSS SECTION NO. 2**

BEGIN M.P.	END M.P.
791.55	791.61
792.27	792.36
792.38	792.45
793.52	793.56
795.75	795.79
796.16	796.23

DRAWING NO.		REFERENCE TITLE		TRANSCONTINENTAL GAS PIPE LINE COMPANY, LLC HILLABEE EXPANSION PROJECT PROPOSED 42" BUTLER LOOP TYPICAL RIGHT-OF-WAY CROSS SECTION						
NO.	DATE	BY	REVISION DESCRIPTION	W.O. NO.	CHK.	APP.	DRAWN BY: CMO	DATE: 05/27/14	ISSUED FOR BID:	SCALE: NTS
A	10/31/14	RJB	ISSUED FOR FERC				CHECKED BY: MEH	DATE: 08/18/14	ISSUED FOR CONSTRUCTION:	
							APPROVED BY: JWV	DATE: 10/31/14	DRAWING NUMBER: F-XS-BTLR-F-02	SHEET 2
							WO: 1160315		K:\LP79133\Mapping\Cross Section\F-XS-BTLR-F-02.dwg	OF 4

C-7

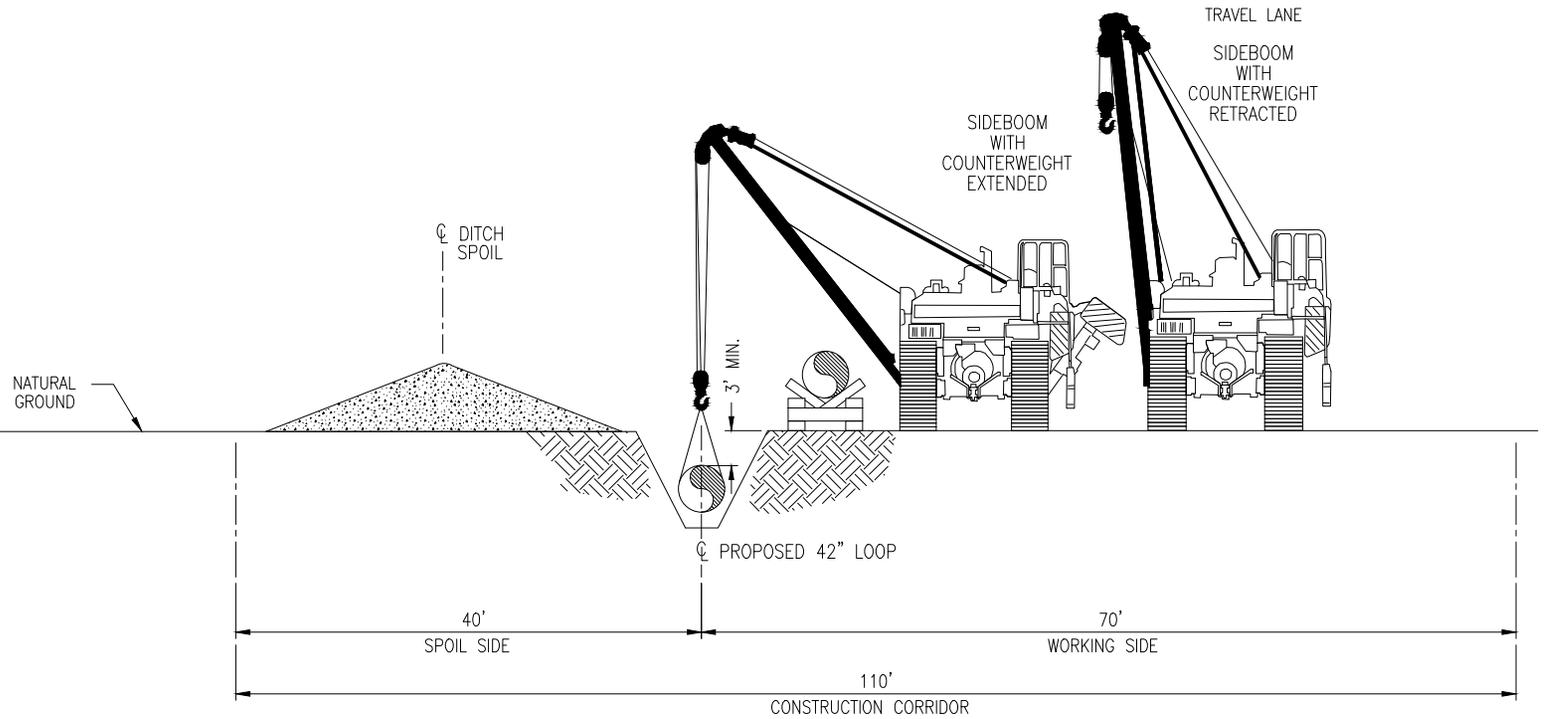


**TYPICAL CROSS SECTION NO. 3**

BEGIN M.P.	END M.P.
792.04	792.18
792.78	792.93

DRAWING NO.		REFERENCE TITLE		TRANSCONTINENTAL GAS PIPE LINE COMPANY, LLC HILLABEE EXPANSION PROJECT PROPOSED 42" BUTLER LOOP TYPICAL RIGHT-OF-WAY CROSS SECTION						
NO.	DATE	BY	REVISION DESCRIPTION	W.O. NO.	CHK.	APP.	DRAWN BY: CMO	DATE: 05/27/14	ISSUED FOR BID:	SCALE: NTS
A	10/31/14	RJB	ISSUED FOR FERC				CHECKED BY: MEH	DATE: 08/18/14	ISSUED FOR CONSTRUCTION:	
							APPROVED BY: JWV	DATE: 10/31/14	DRAWING NUMBER: F-XS-BTLR-F-03	SHEET 3
							WO: 1160315		K:\LP79133\Mapping\Cross Section\F-XS-BTLR-F-03.dwg	OF 4

C-8

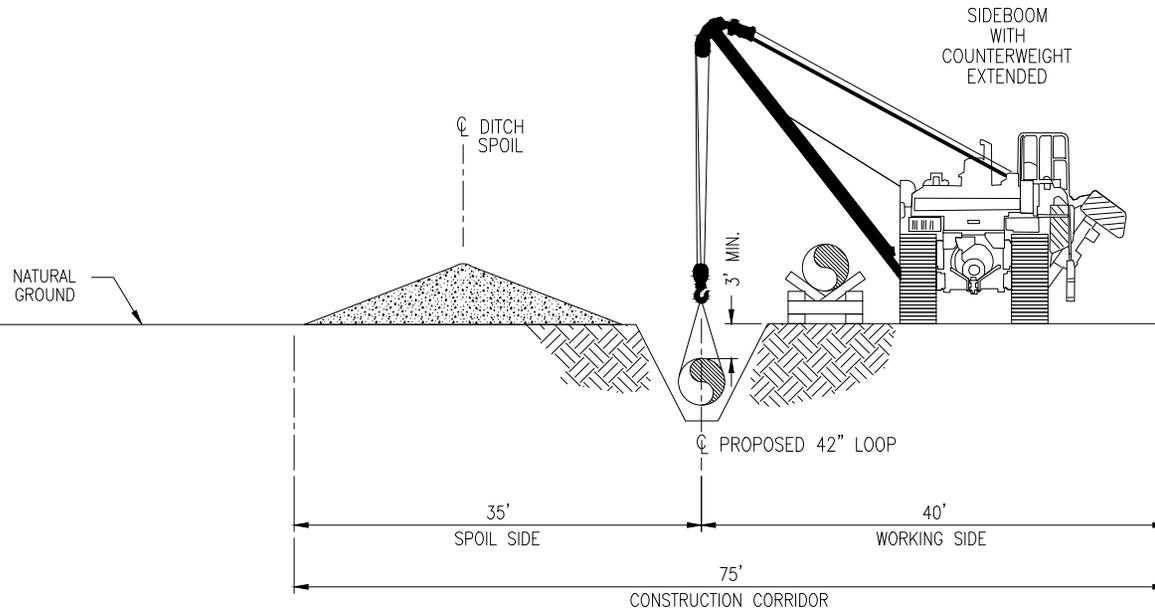


**TYPICAL CROSS SECTION NO. 4**

BEGIN M.P.	END M.P.
791.94	791.99
792.01	792.04
792.18	792.21
792.93	792.95

DRAWING NO.		REFERENCE TITLE		TRANSCONTINENTAL GAS PIPE LINE COMPANY, LLC HILLABEE EXPANSION PROJECT PROPOSED 42" BUTLER LOOP TYPICAL RIGHT-OF-WAY CROSS SECTION						
NO.	DATE	BY	REVISION DESCRIPTION	W.O. NO.	CHK.	APP.	DRAWN BY: CMO	DATE: 05/27/14	ISSUED FOR BID:	SCALE: NTS
A	10/31/14	RJB	ISSUED FOR FERC				CHECKED BY: MEH	DATE: 08/18/14	ISSUED FOR CONSTRUCTION:	
							APPROVED BY: JWV	DATE: 10/31/14	DRAWING NUMBER: F-XS-BTLR-F-04	SHEET 4
							WO: 1160315		K:\LP79133\Mapping\Cross Section\F-XS-BTLR-F-04.dwg	OF 4

C-9

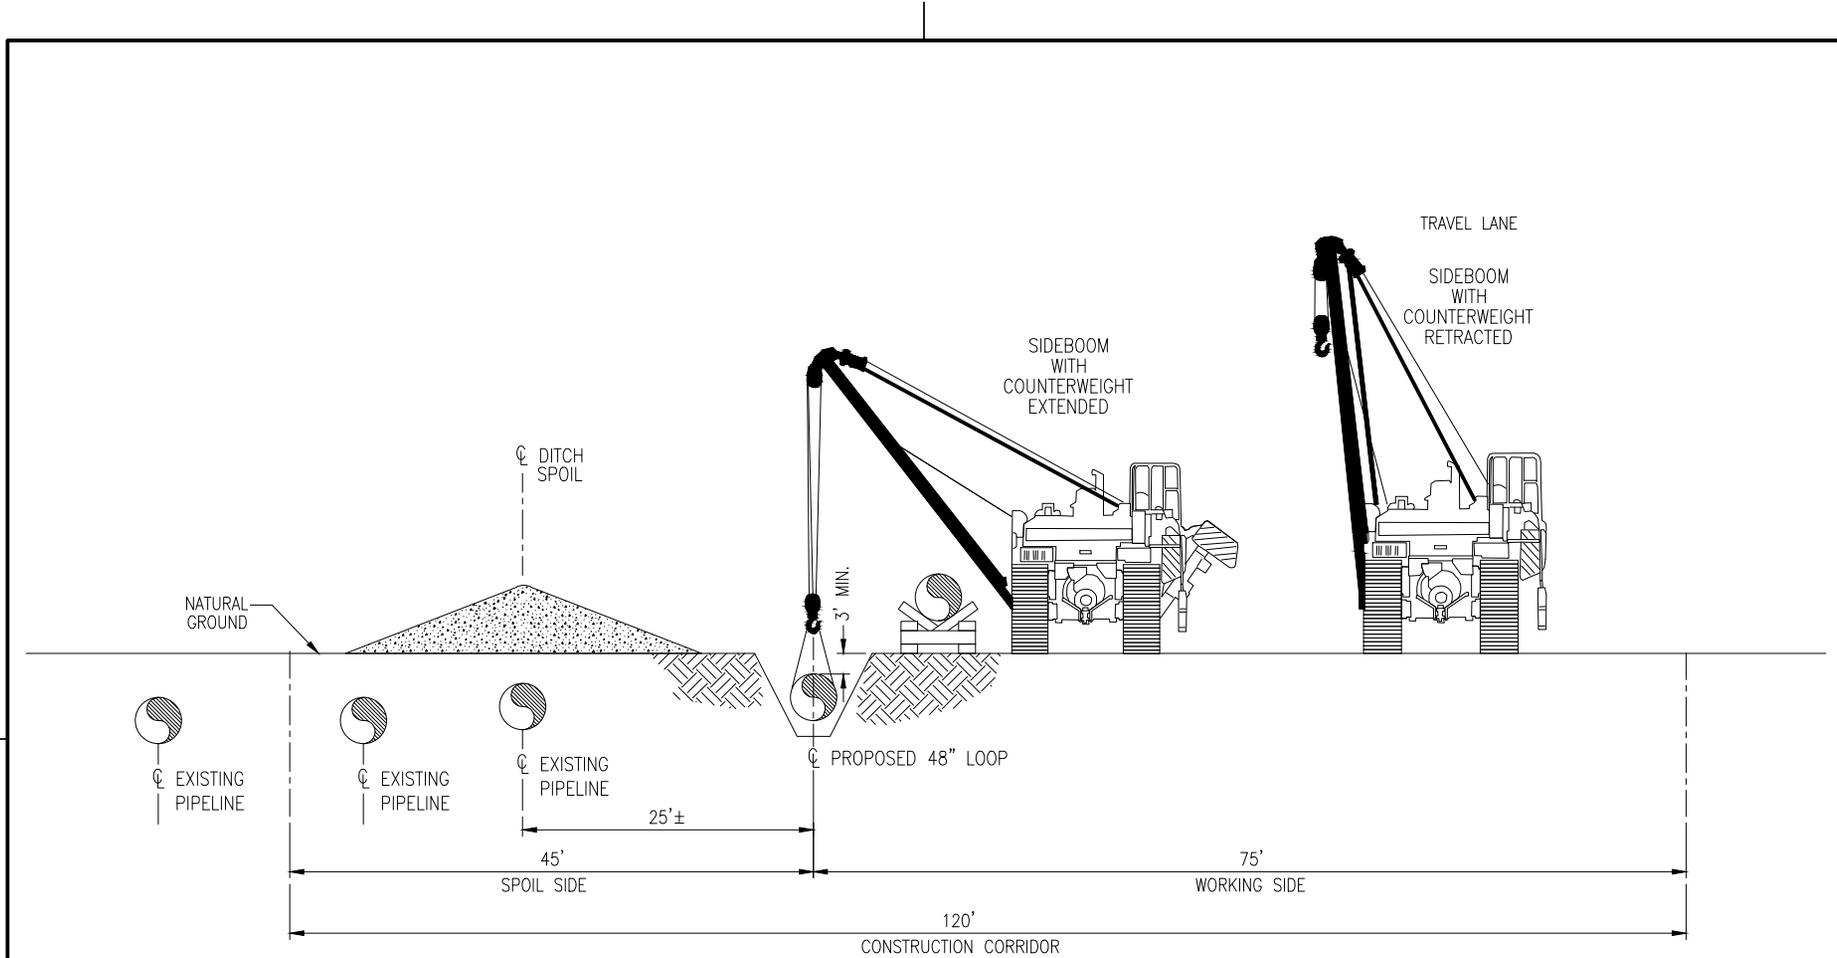


**TYPICAL CROSS SECTION NO. 1**

<b>BEGIN M.P.</b>	<b>END M.P.</b>
885.96	886.09

DRAWING NO.		REFERENCE TITLE		<b>TRANSCONTINENTAL GAS PIPE LINE COMPANY, LLC</b> <b>HILLABEE EXPANSION PROJECT</b> <b>PROPOSED 48" BILLINGSLEY LOOP</b> <b>TYPICAL RIGHT-OF-WAY CROSS SECTION</b>						
NO.	DATE	BY	REVISION DESCRIPTION	W.O. NO.	CHK.	APP.	DRAWN BY: <b>CMO</b>	DATE: <b>05/27/14</b>	ISSUED FOR BID:	SCALE: <b>NTS</b>
<b>A</b>	<b>10/31/14</b>	<b>RJB</b>	<b>ISSUED FOR FERC</b>				CHECKED BY: <b>MEH</b>	DATE: <b>08/18/14</b>	ISSUED FOR CONSTRUCTION:	
							APPROVED BY: <b>JWV</b>	DATE: <b>10/31/14</b>	DRAWING NUMBER: <b>F-XS-BILL-E-01</b>	SHEET <b>1</b>
							WO: <b>1156827</b>		K:\LP88600\Mapping\Cross Section\F-XS-BILL-E-01.dwg	OF <b>8</b>

C-10

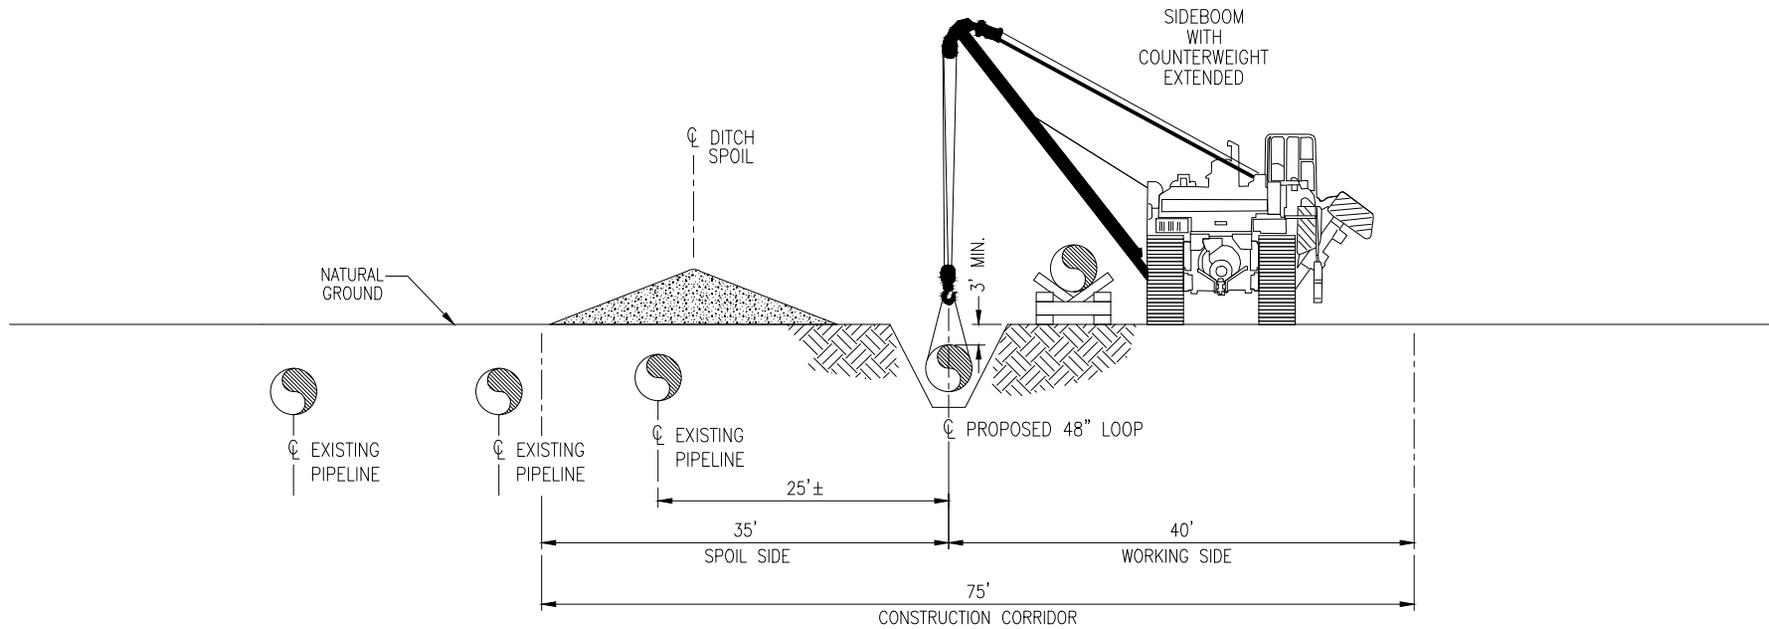


**TYPICAL CROSS SECTION NO. 2**

BEGIN M.P.	END M.P.
886.09	886.13

DRAWING NO.		REFERENCE TITLE		TRANSCONTINENTAL GAS PIPE LINE COMPANY, LLC HILLABEE EXPANSION PROJECT PROPOSED 48" BILLINGSLEY LOOP TYPICAL RIGHT-OF-WAY CROSS SECTION						
NO.	DATE	BY	REVISION DESCRIPTION	W.O. NO.	CHK.	APP.	DRAWN BY: CMO	DATE: 05/27/14	ISSUED FOR BID:	SCALE: NTS
A	10/31/14	RJB	ISSUED FOR FERC				CHECKED BY: MEH	DATE: 08/18/14	ISSUED FOR CONSTRUCTION:	
							APPROVED BY: JWV	DATE: 10/31/14	DRAWING NUMBER: F-XS-BILL-E-02	SHEET 2
							WO: 1156827		K:\LP88600\Mapping\Cross Section\F-XS-BILL-E-02.dwg	OF 8

C-11

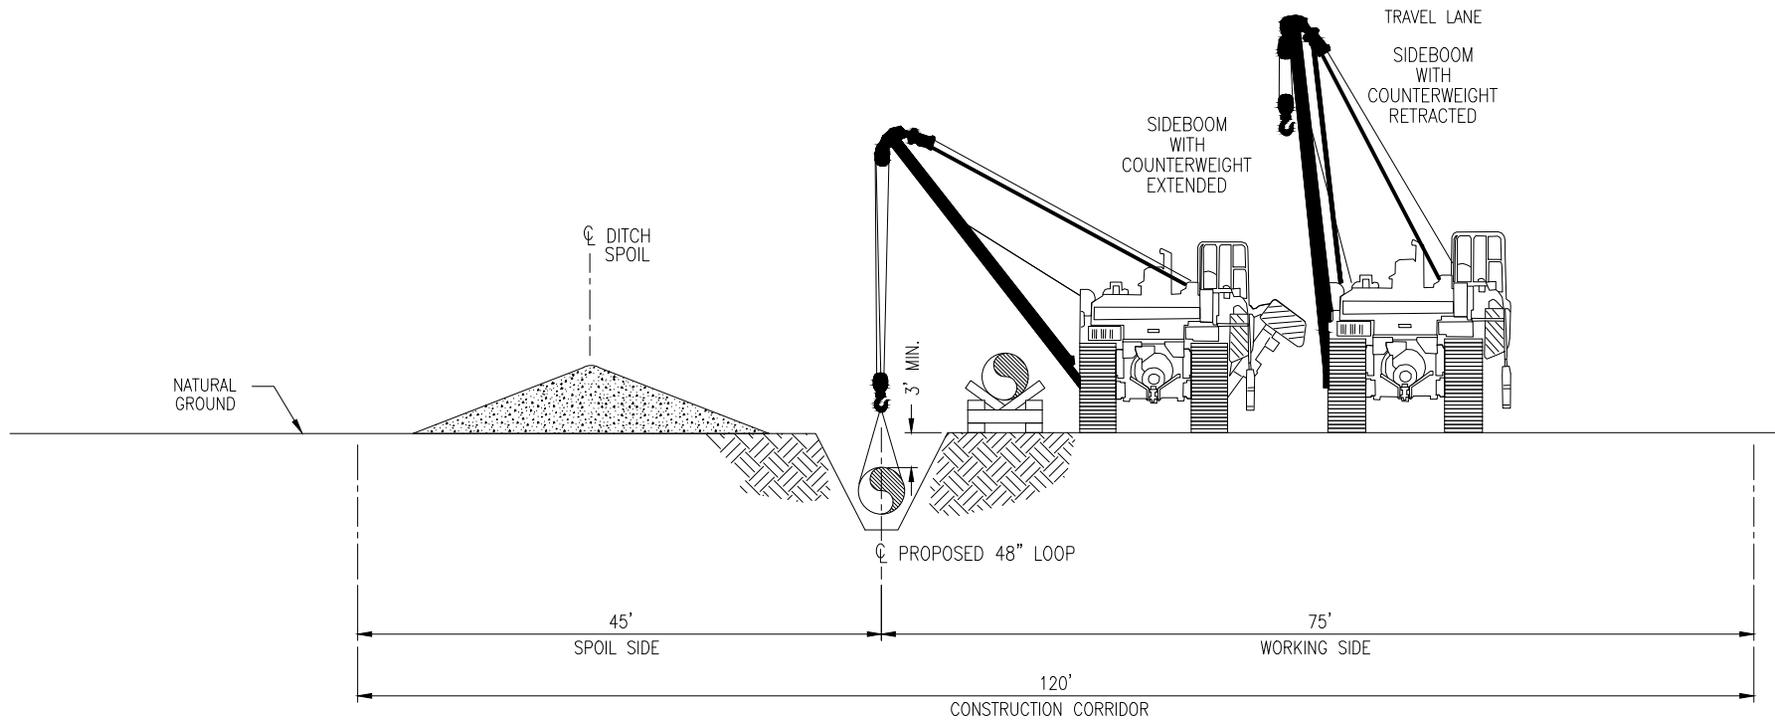


**TYPICAL CROSS SECTION NO. 3**

BEGIN M.P.	END M.P.
886.17	886.24
886.53	886.74

DRAWING NO.		REFERENCE TITLE								
		<p align="center"> <b>TRANSCONTINENTAL GAS PIPE LINE COMPANY, LLC</b>  <b>HILLABEE EXPANSION PROJECT</b>  <b>PROPOSED 48" BILLINGSLEY LOOP</b>  <b>TYPICAL RIGHT-OF-WAY CROSS SECTION</b> </p> 								
NO.	DATE	BY	REVISION DESCRIPTION	W.O. NO.	CHK.	APP.	DRAWN BY: CMO	DATE: 05/27/14	ISSUED FOR BID:	SCALE: NTS
A	10/31/14	RJB	ISSUED FOR FERC				CHECKED BY: MEH	DATE: 08/18/14	ISSUED FOR CONSTRUCTION:	
							APPROVED BY: JWV	DATE: 10/31/14	DRAWING NUMBER: F-XS-BILL-E-03	SHEET 3
							WO: 1156827		K:\LP88600\Mapping\Cross Section\F-XS-BILL-E-03.dwg	OF 8

C-12

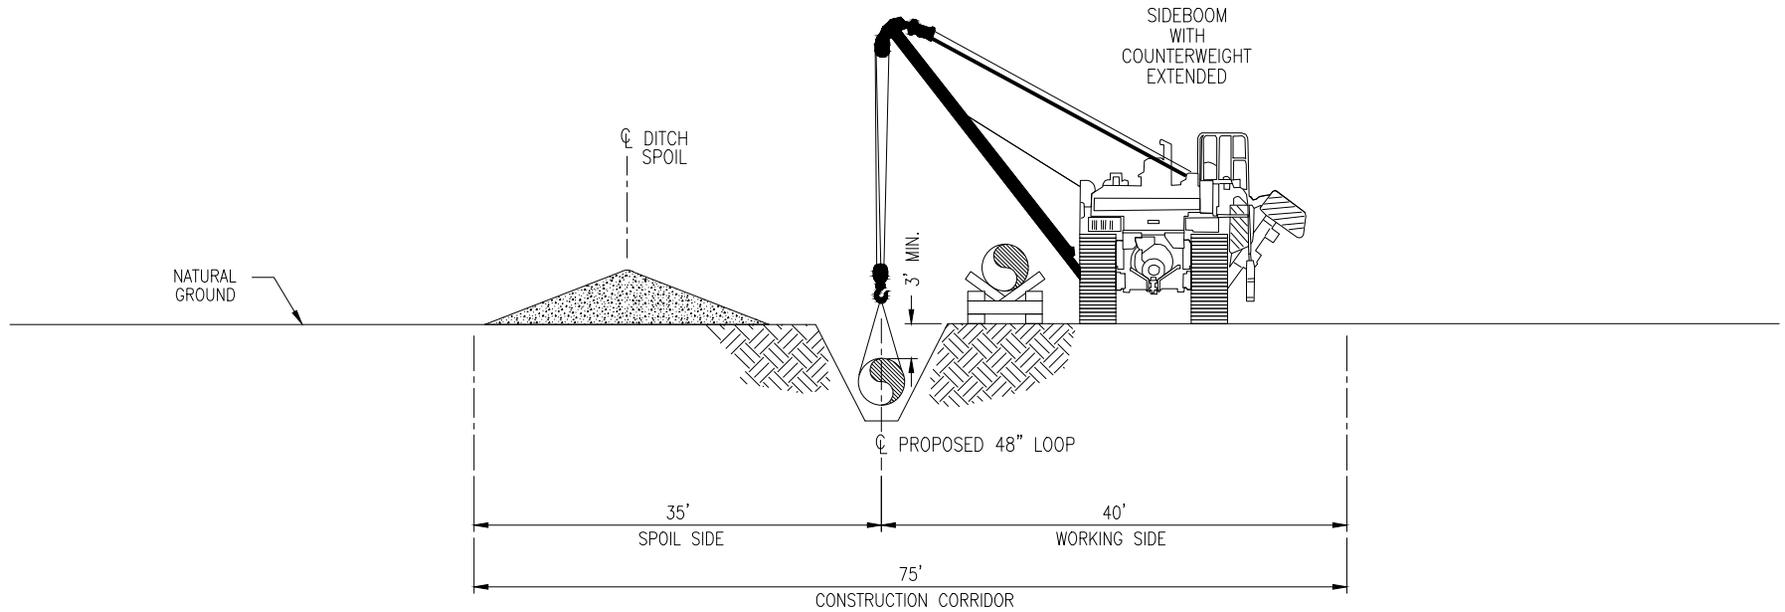


**TYPICAL CROSS SECTION NO. 4**

BEGIN M.P.	END M.P.
886.13	886.17
886.24	886.53

DRAWING NO.		REFERENCE TITLE		TRANSCONTINENTAL GAS PIPE LINE COMPANY, LLC HILLABEE EXPANSION PROJECT PROPOSED 48" BILLINGSLEY LOOP TYPICAL RIGHT-OF-WAY CROSS SECTION						
NO.	DATE	BY	REVISION DESCRIPTION	W.O. NO.	CHK.	APP.	DRAWN BY: CMO	DATE: 05/27/14	ISSUED FOR BID:	SCALE: NTS
A	10/31/14	RJB	ISSUED FOR FERC				CHECKED BY: MEH	DATE: 08/18/14	ISSUED FOR CONSTRUCTION:	
							APPROVED BY: JWV	DATE: 10/31/14	DRAWING NUMBER: F-XS-BILL-E-04	SHEET 4
							WO: 1156827		K:\LP88600\Mapping\Cross Section\F-XS-BILL-E-04.dwg	OF 8

C-13

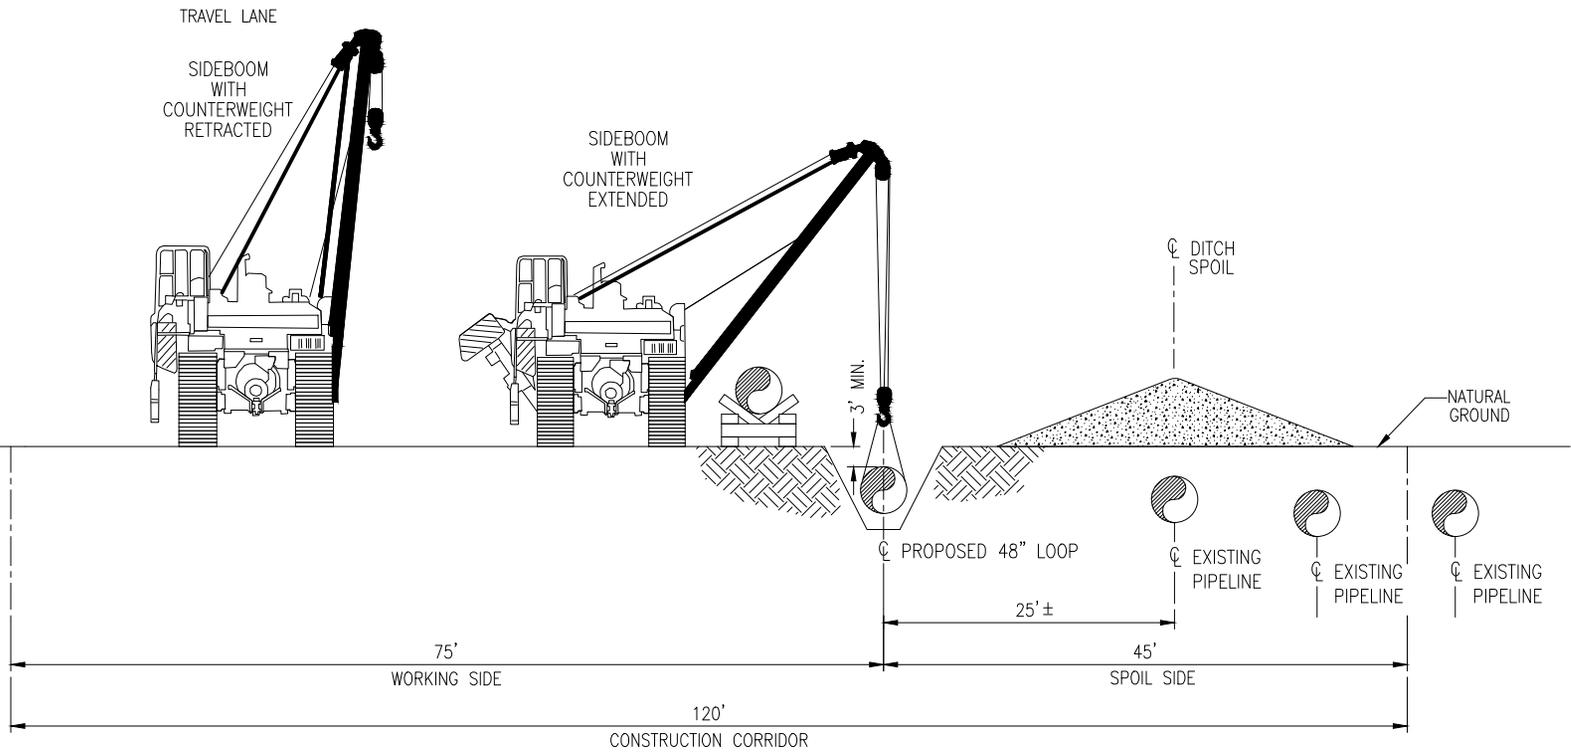


**TYPICAL CROSS SECTION NO. 5**

BEGIN M.P.	END M.P.
886.88	886.94
886.97	887.03
887.10	887.15
887.21	887.83
887.94	888.05
888.08	888.13
888.16	888.22
888.32	888.53
888.55	888.67
888.69	888.73
888.87	889.25
889.38	889.56
889.59	889.62
889.93	889.98
890.08	890.24
890.29	890.32
890.36	890.55

DRAWING NO.		REFERENCE TITLE		TRANSCONTINENTAL GAS PIPE LINE COMPANY, LLC HILLABEE EXPANSION PROJECT PROPOSED 48" BILLINGSLEY LOOP TYPICAL RIGHT-OF-WAY CROSS SECTION						
NO.	DATE	BY	REVISION DESCRIPTION	W.O. NO.	CHK.	APP.	DRAWN BY: CMO	DATE: 05/27/14	ISSUED FOR BID:	SCALE: NTS
A	10/31/14	RJB	ISSUED FOR FERC				CHECKED BY: MEH	DATE: 08/18/14	ISSUED FOR CONSTRUCTION:	
							APPROVED BY: JWV	DATE: 10/31/14	DRAWING NUMBER: F-XS-BILL-E-05	SHEET 5
							WO: 1156827		K:\LP88600\Mapping\Cross Section\F-XS-BILL-E-05.dwg	OF 8

C-14

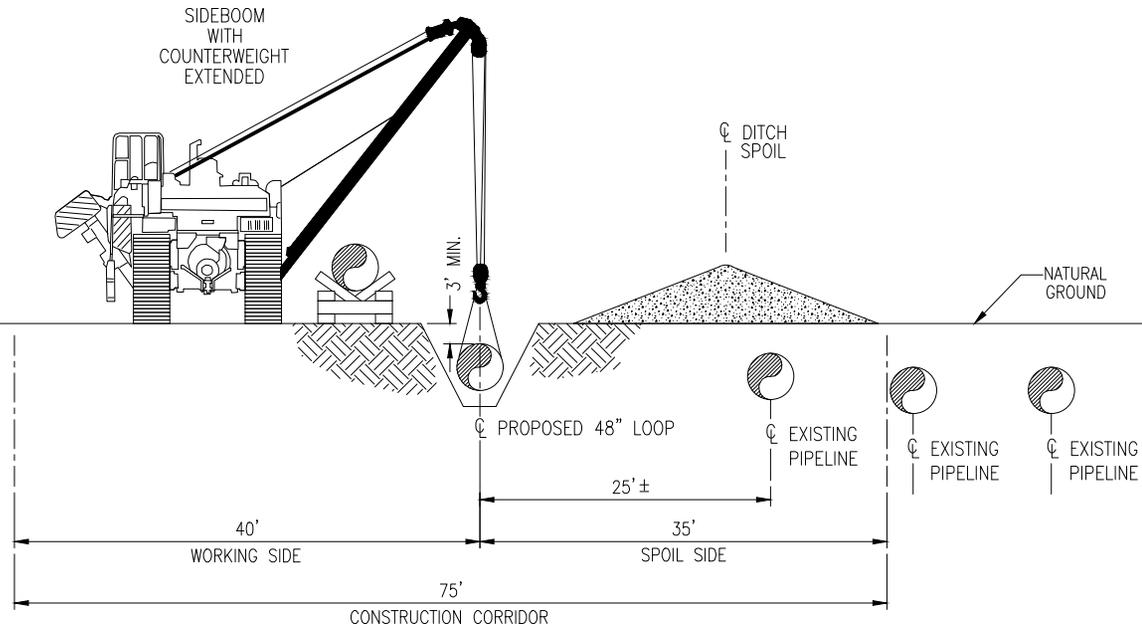


**TYPICAL CROSS SECTION NO. 6**

BEGIN M.P.	END M.P.
886.79	886.84
886.86	886.88
886.94	886.97
887.19	887.21
887.86	887.92
888.05	888.08
888.13	888.16
888.22	888.24
888.53	888.55
888.67	888.69
888.73	888.75
889.29	889.34
889.56	889.59
889.62	889.74
889.87	889.93
889.98	890.08
890.24	890.26

DRAWING NO.		REFERENCE TITLE		TRANSCONTINENTAL GAS PIPE LINE COMPANY, LLC HILLABEE EXPANSION PROJECT PROPOSED 48" BILLINGSLEY LOOP TYPICAL RIGHT-OF-WAY CROSS SECTION						
NO.	DATE	BY	REVISION DESCRIPTION	W.O. NO.	CHK.	APP.	DRAWN BY: CMO	DATE: 05/27/14	ISSUED FOR BID:	SCALE: NTS
A	10/31/14	RJB	ISSUED FOR FERC				CHECKED BY: MEH	DATE: 08/18/14	ISSUED FOR CONSTRUCTION:	
							APPROVED BY: JWV	DATE: 10/31/14	DRAWING NUMBER: F-XS-BILL-E-06	SHEET 6
							WO: 1156827		K:\LP88600\Mapping\Cross Section\F-XS-BILL-E-06.dwg	OF 8

C-15

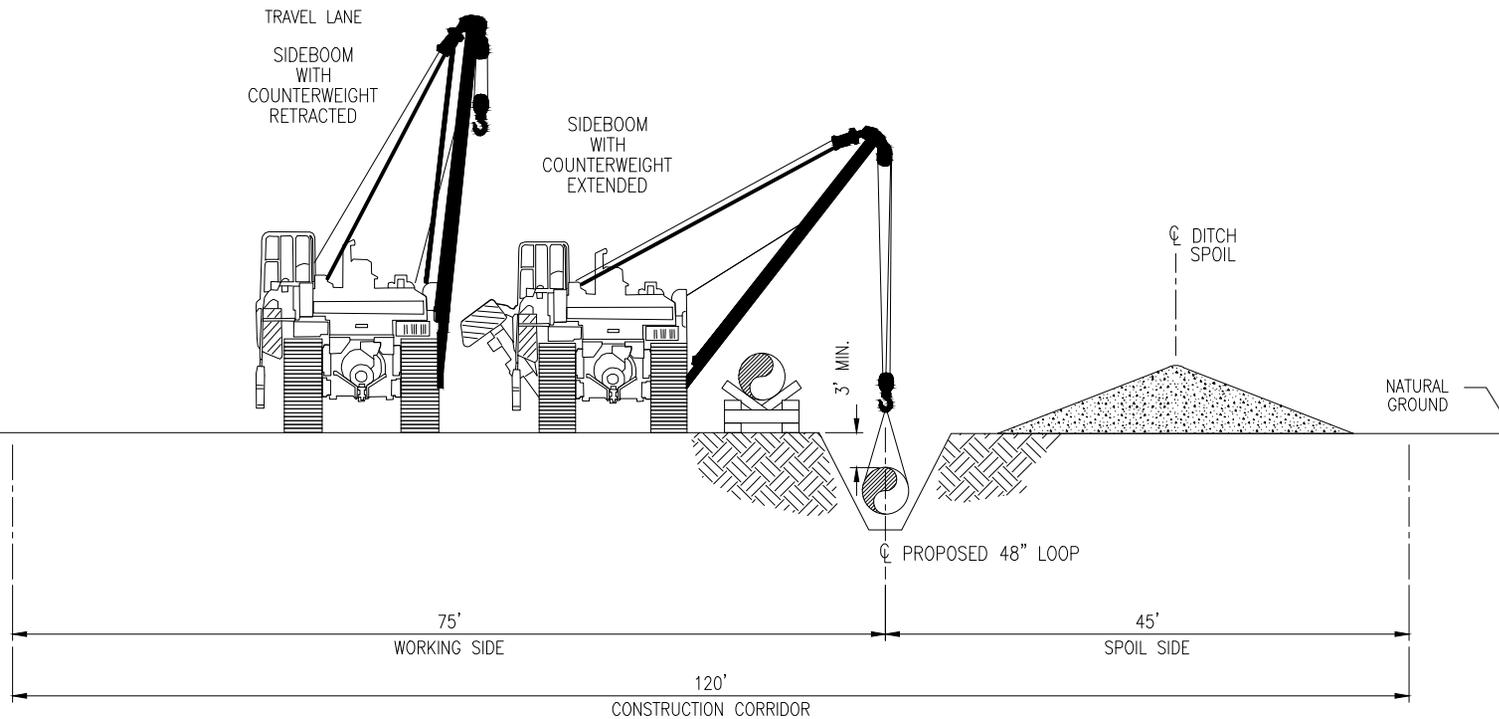


**TYPICAL CROSS SECTION NO. 7**

<b>BEGIN M.P.</b>	<b>END M.P.</b>
888.79	888.87

DRAWING NO.		REFERENCE TITLE		TRANSCONTINENTAL GAS PIPE LINE COMPANY, LLC HILLABEE EXPANSION PROJECT PROPOSED 48" BILLINGSLEY LOOP TYPICAL RIGHT-OF-WAY CROSS SECTION						
NO.	DATE	BY	REVISION DESCRIPTION							W.O. NO.
A	10/31/14	RJB	ISSUED FOR FERC				DRAWN BY: CMO	DATE: 05/27/14	ISSUED FOR BID:	SCALE: NTS
							CHECKED BY: MEH	DATE: 08/18/14	ISSUED FOR CONSTRUCTION:	
							APPROVED BY: JWV	DATE: 10/31/14	DRAWING NUMBER: F-XS-BILL-E-07	SHEET 7
							WO: 1156827		K:\LP88600\Mapping\Cross Section\F-XS-BILL-E-07.dwg	OF 8

C-16

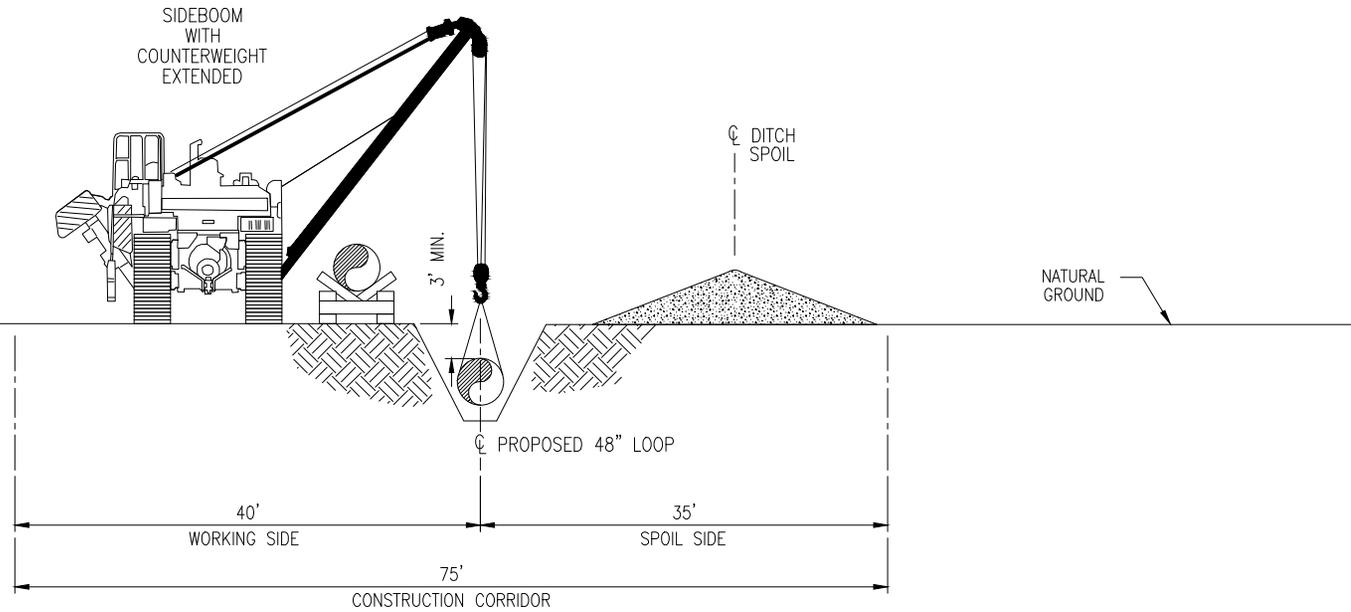


**TYPICAL CROSS SECTION NO. 8**

BEGIN M.P.	END M.P.
888.77	888.79
889.74	889.87

DRAWING NO.		REFERENCE TITLE		TRANSCONTINENTAL GAS PIPE LINE COMPANY, LLC HILLABEE EXPANSION PROJECT PROPOSED 48" BILLINGSLEY LOOP TYPICAL RIGHT-OF-WAY CROSS SECTION						
NO.	DATE	BY	REVISION DESCRIPTION	W.O. NO.	CHK.	APP.	DRAWN BY: CMO	DATE: 05/27/14	ISSUED FOR BID:	SCALE: NTS
A	10/31/14	RJB	ISSUED FOR FERC				CHECKED BY: MEH	DATE: 08/18/14	ISSUED FOR CONSTRUCTION:	
							APPROVED BY: JWV	DATE: 10/31/14	DRAWING NUMBER: F-XS-BILL-E-08	SHEET 8
							WO: 1156827		K:\LP88600\Mapping\Cross Section\F-XS-BILL-E-08.dwg	OF 8

C-17

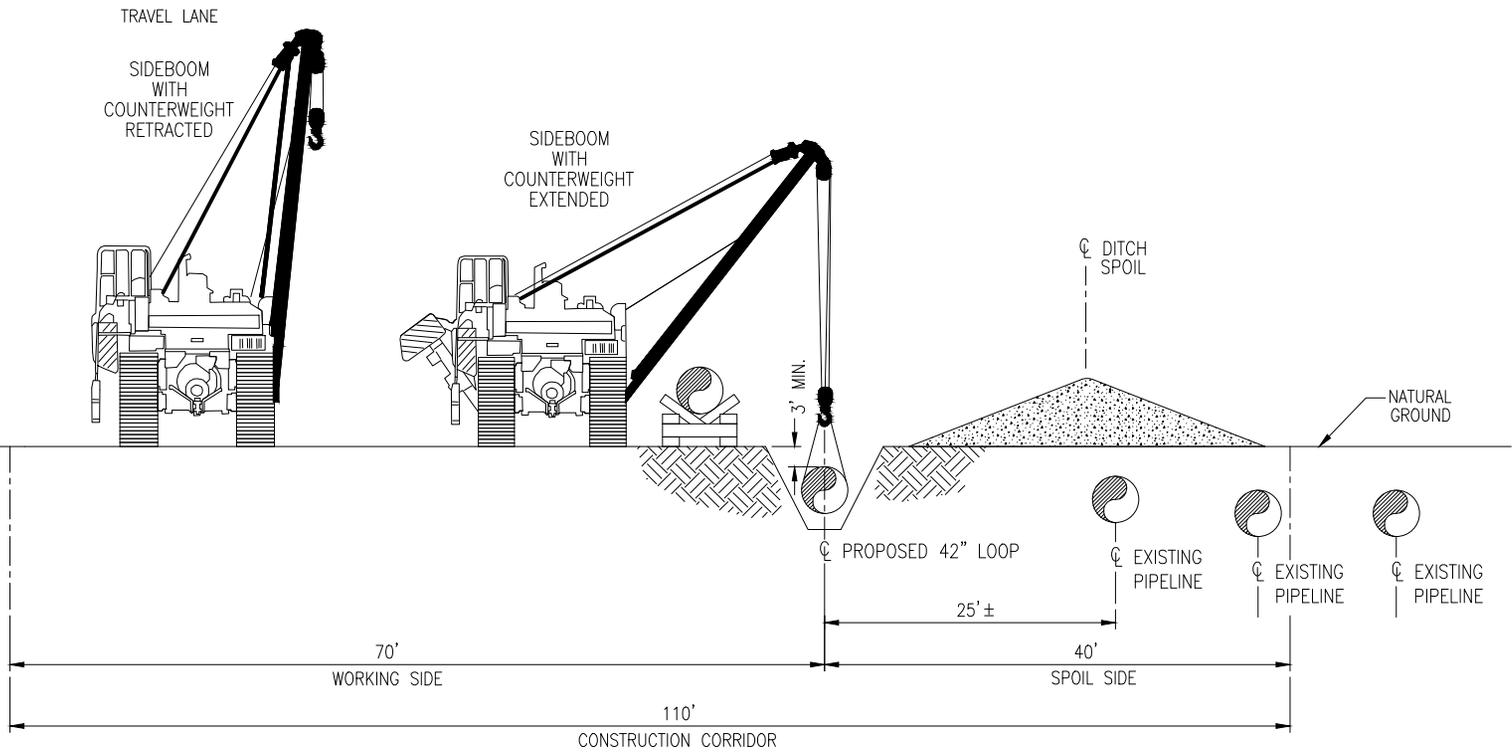


**TYPICAL CROSS SECTION NO. 1**

BEGIN M.P.	END M.P.
890.67	892.04
892.35	892.66
893.30	893.38
893.41	893.51
893.55	893.69
893.73	894.26
894.28	894.66
894.68	895.09
895.12	895.16
895.21	895.37
895.42	897.58
897.60	897.76
897.87	898.15

DRAWING NO.		REFERENCE TITLE		TRANSCONTINENTAL GAS PIPE LINE COMPANY, LLC HILLABEE EXPANSION PROJECT PROPOSED 42" AUTAUGA LOOP TYPICAL RIGHT-OF-WAY CROSS SECTION						
NO.	DATE	BY	REVISION DESCRIPTION	W.O. NO.	CHK.	APP.	DRAWN BY: CMO	DATE: 05/28/14	ISSUED FOR BID:	SCALE: NTS
A	10/31/14	RJB	ISSUED FOR FERC				CHECKED BY: MEH	DATE: 08/18/14	ISSUED FOR CONSTRUCTION:	
							APPROVED BY: JWV	DATE: 10/31/14	DRAWING NUMBER: F-XS-AUTG-F-01	SHEET 1
							WO: 1160321		K:\LP89069\Mapping\Cross Section\F-XS-AUTG-F-01.dwg	OF 4

C-18

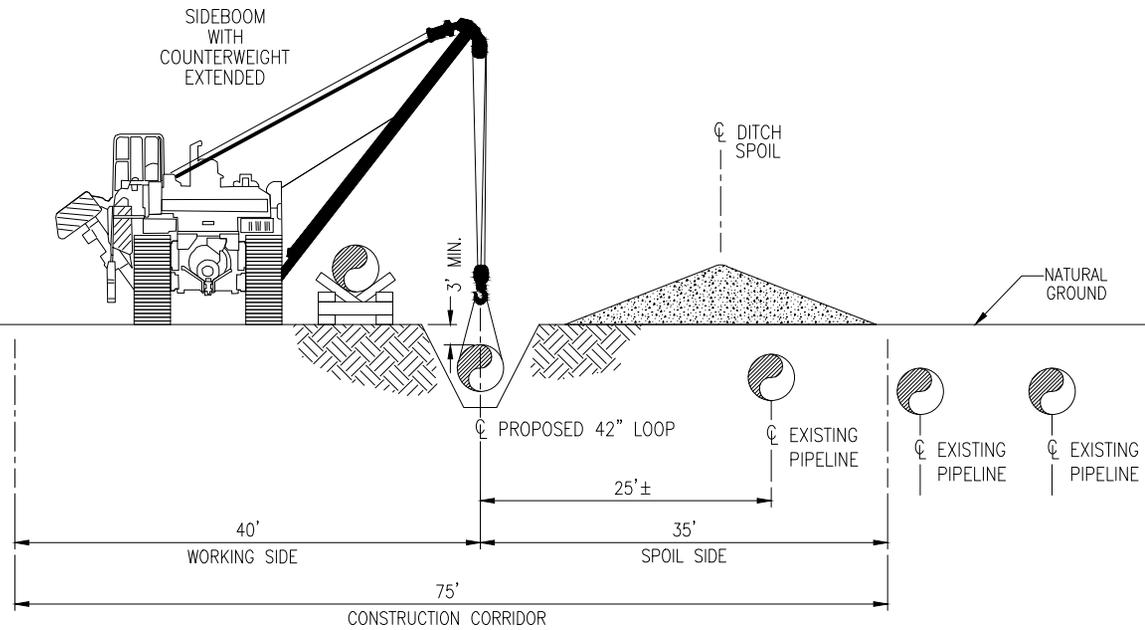


**TYPICAL CROSS SECTION NO. 2**

BEGIN M.P.	END M.P.
892.66	892.97
893.08	893.30
893.38	893.41
893.51	893.55
893.69	893.73
894.26	894.28
894.66	894.68
895.09	895.12
895.16	895.21
895.37	895.42
897.58	897.60
897.79	897.82

DRAWING NO.		REFERENCE TITLE		TRANSCONTINENTAL GAS PIPE LINE COMPANY, LLC HILLABEE EXPANSION PROJECT PROPOSED 42" AUTAUGA LOOP TYPICAL RIGHT-OF-WAY CROSS SECTION						
NO.	DATE	BY	REVISION DESCRIPTION	W.O. NO.	CHK.	APP.	DRAWN BY: CMO	DATE: 05/28/14	ISSUED FOR BID:	SCALE: NTS
A	10/31/14	RJB	ISSUED FOR FERC				CHECKED BY: MEH	DATE: 08/18/14	ISSUED FOR CONSTRUCTION:	
							APPROVED BY: JWV	DATE: 10/31/14	DRAWING NUMBER: F-XS-AUTG-F-02	SHEET 2
							WO: 1160321		K:\LP89069\Mapping\Cross Section\F-XS-AUTG-F-02.dwg	OF 4

C-19

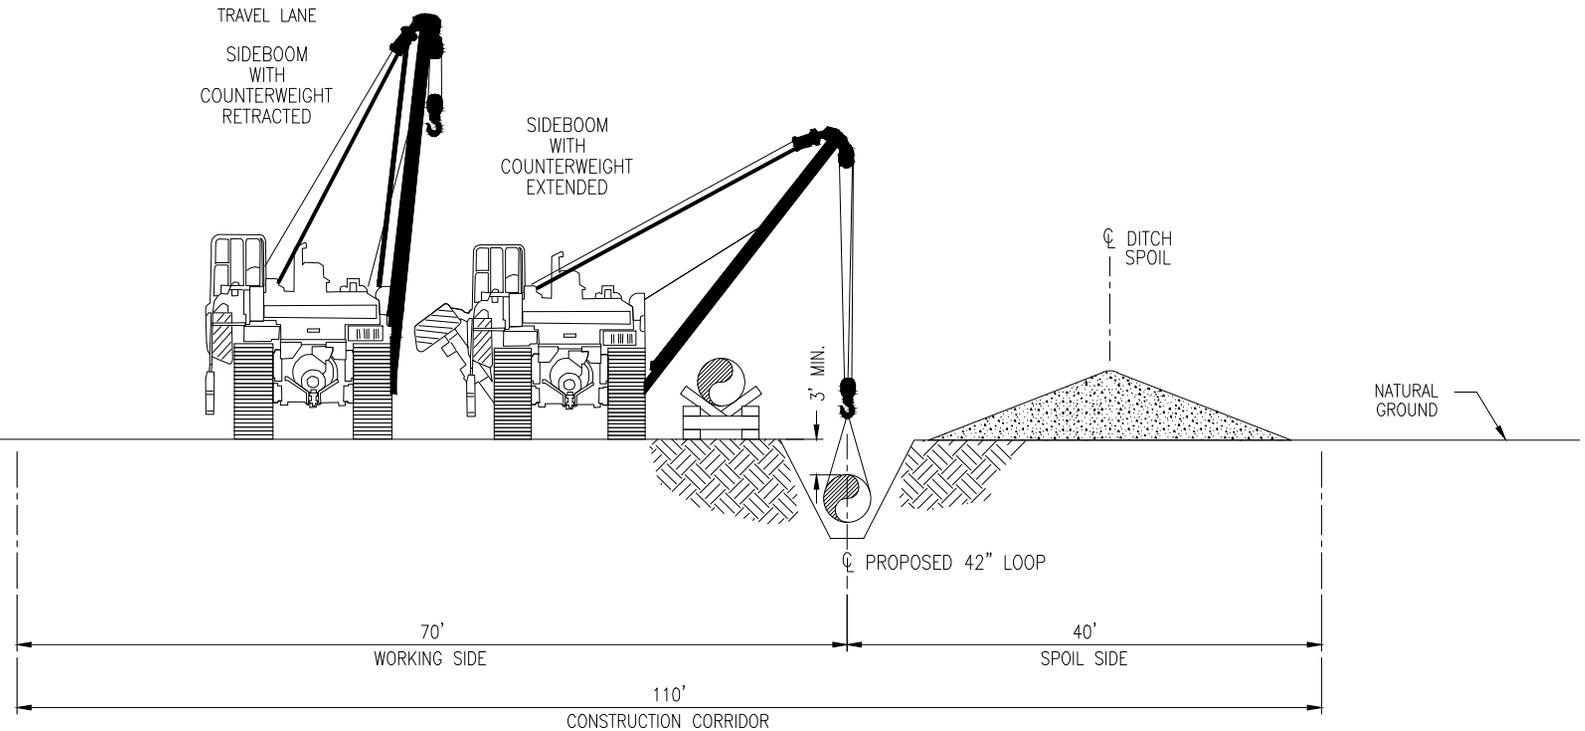


**TYPICAL CROSS SECTION NO. 3**

<b>BEGIN M.P.</b>	<b>END M.P.</b>
892.29	892.33

DRAWING NO.		REFERENCE TITLE				TRANSCONTINENTAL GAS PIPE LINE COMPANY, LLC HILLABEE EXPANSION PROJECT PROPOSED 42" AUTAGA LOOP TYPICAL RIGHT-OF-WAY CROSS SECTION					
NO.	DATE	BY	REVISION DESCRIPTION	W.O. NO.	CHK.	APP.	DRAWN BY: CMO	DATE: 05/28/14	ISSUED FOR BID:	SCALE: NTS	
A	10/31/14	RJB	ISSUED FOR FERC				CHECKED BY: MEH	DATE: 08/18/14	ISSUED FOR CONSTRUCTION:		
							APPROVED BY: JWV	DATE: 10/31/14	DRAWING NUMBER: <b>F-XS-AUTG-F-03</b>	SHEET 3	
							WO: 1160321		K:\LP89069\Mapping\Cross Section\F-XS-AUTG-F-03.dwg	OF 4	

C-20

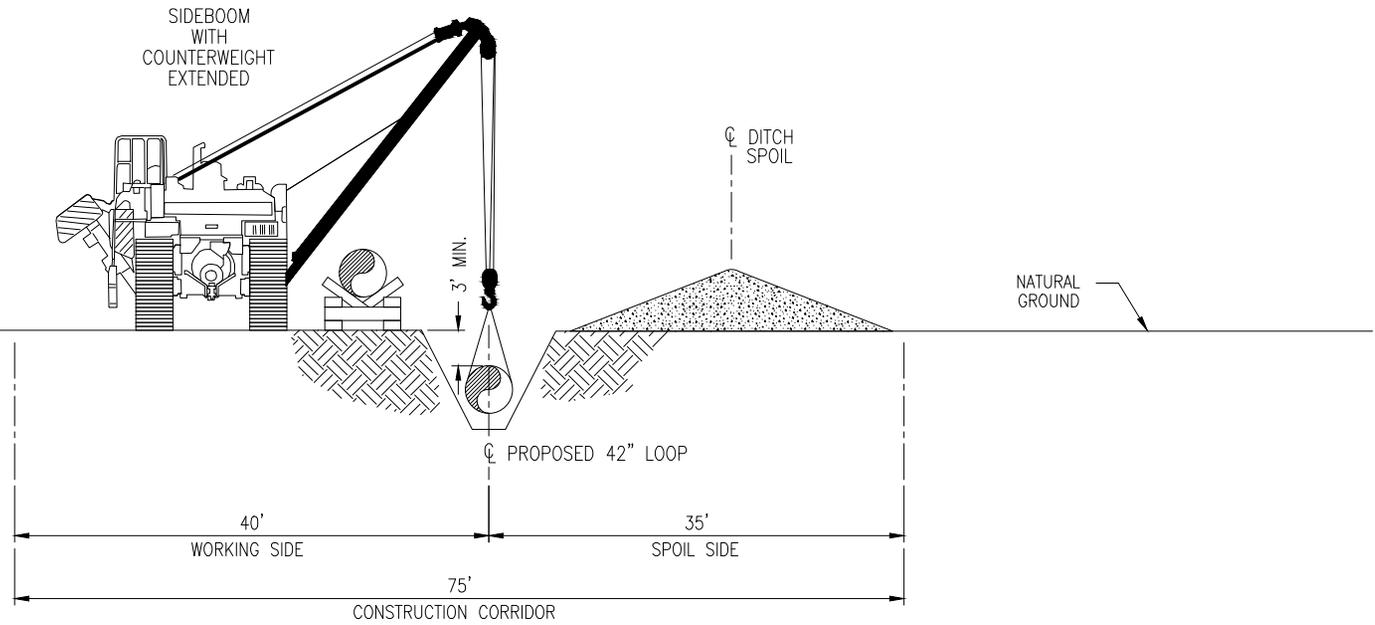


**TYPICAL CROSS SECTION NO. 4**

<b>BEGIN M.P.</b>	<b>END M.P.</b>
892.19	892.29

DRAWING NO.		REFERENCE TITLE				TRANSCONTINENTAL GAS PIPE LINE COMPANY, LLC HILLABEE EXPANSION PROJECT PROPOSED 42" AUTAUGA LOOP TYPICAL RIGHT-OF-WAY CROSS SECTION					
NO.	DATE	BY	REVISION DESCRIPTION	W.O. NO.	CHK.	APP.	DRAWN BY: CMO	DATE: 05/28/14	ISSUED FOR BID:	SCALE: NTS	
A	10/31/14	RJB	ISSUED FOR FERC				CHECKED BY: MEH	DATE: 08/18/14	ISSUED FOR CONSTRUCTION:		
							APPROVED BY: JWV	DATE: 10/31/14	DRAWING NUMBER: <b>F-XS-AUTG-F-04</b>	SHEET 4	
							WO: 1160321		K:\LP89069\Mapping\Cross Section\F-XS-AUTG-F-04.dwg	OF 4	

C-21

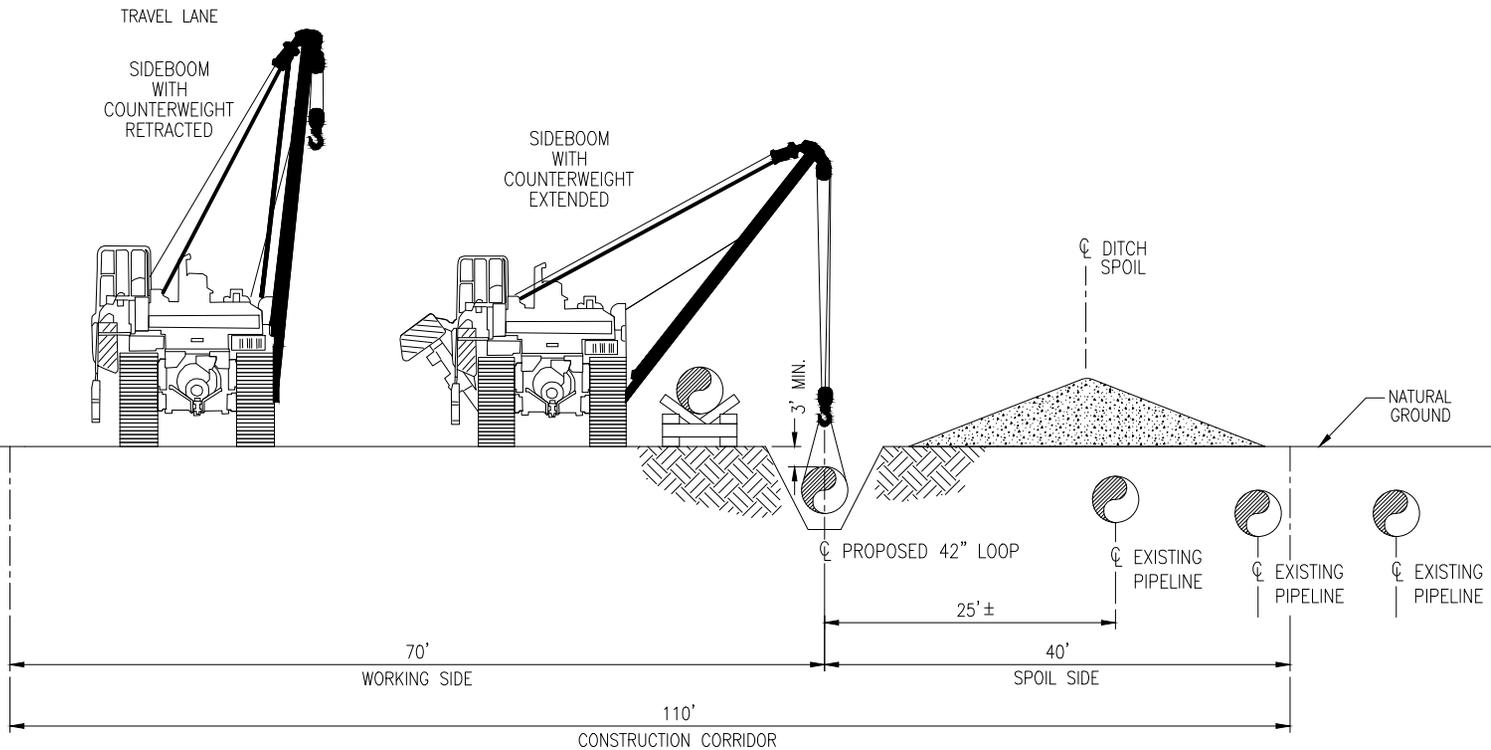


**TYPICAL CROSS SECTION NO. 1**

BEGIN M.P.	END M.P.
905.72	905.80

DRAWING NO.		REFERENCE TITLE		<p><b>TRANSCONTINENTAL GAS PIPE LINE COMPANY, LLC</b>  <b>HILLABEE EXPANSION PROJECT</b>  <b>PROPOSED 42" VERBENA LOOP</b>  <b>TYPICAL RIGHT-OF-WAY CROSS SECTION</b></p> 						
NO.	DATE	BY	REVISION DESCRIPTION	W.O. NO.	CHK.	APP.	DRAWN BY: CMO	DATE: 05/28/14	ISSUED FOR BID:	SCALE: NTS
A	10/31/14	RJB	ISSUED FOR FERC				CHECKED BY: MEH	DATE: 08/18/14	ISSUED FOR CONSTRUCTION:	
							APPROVED BY: JWV	DATE: 10/31/14	DRAWING NUMBER: F-XS-VERB-E-01	SHEET 1
							WO: 1160244		K:\LP90574\Mapping\Cross Section\F-XS-VERB-E-01.dwg	OF 5

C-22

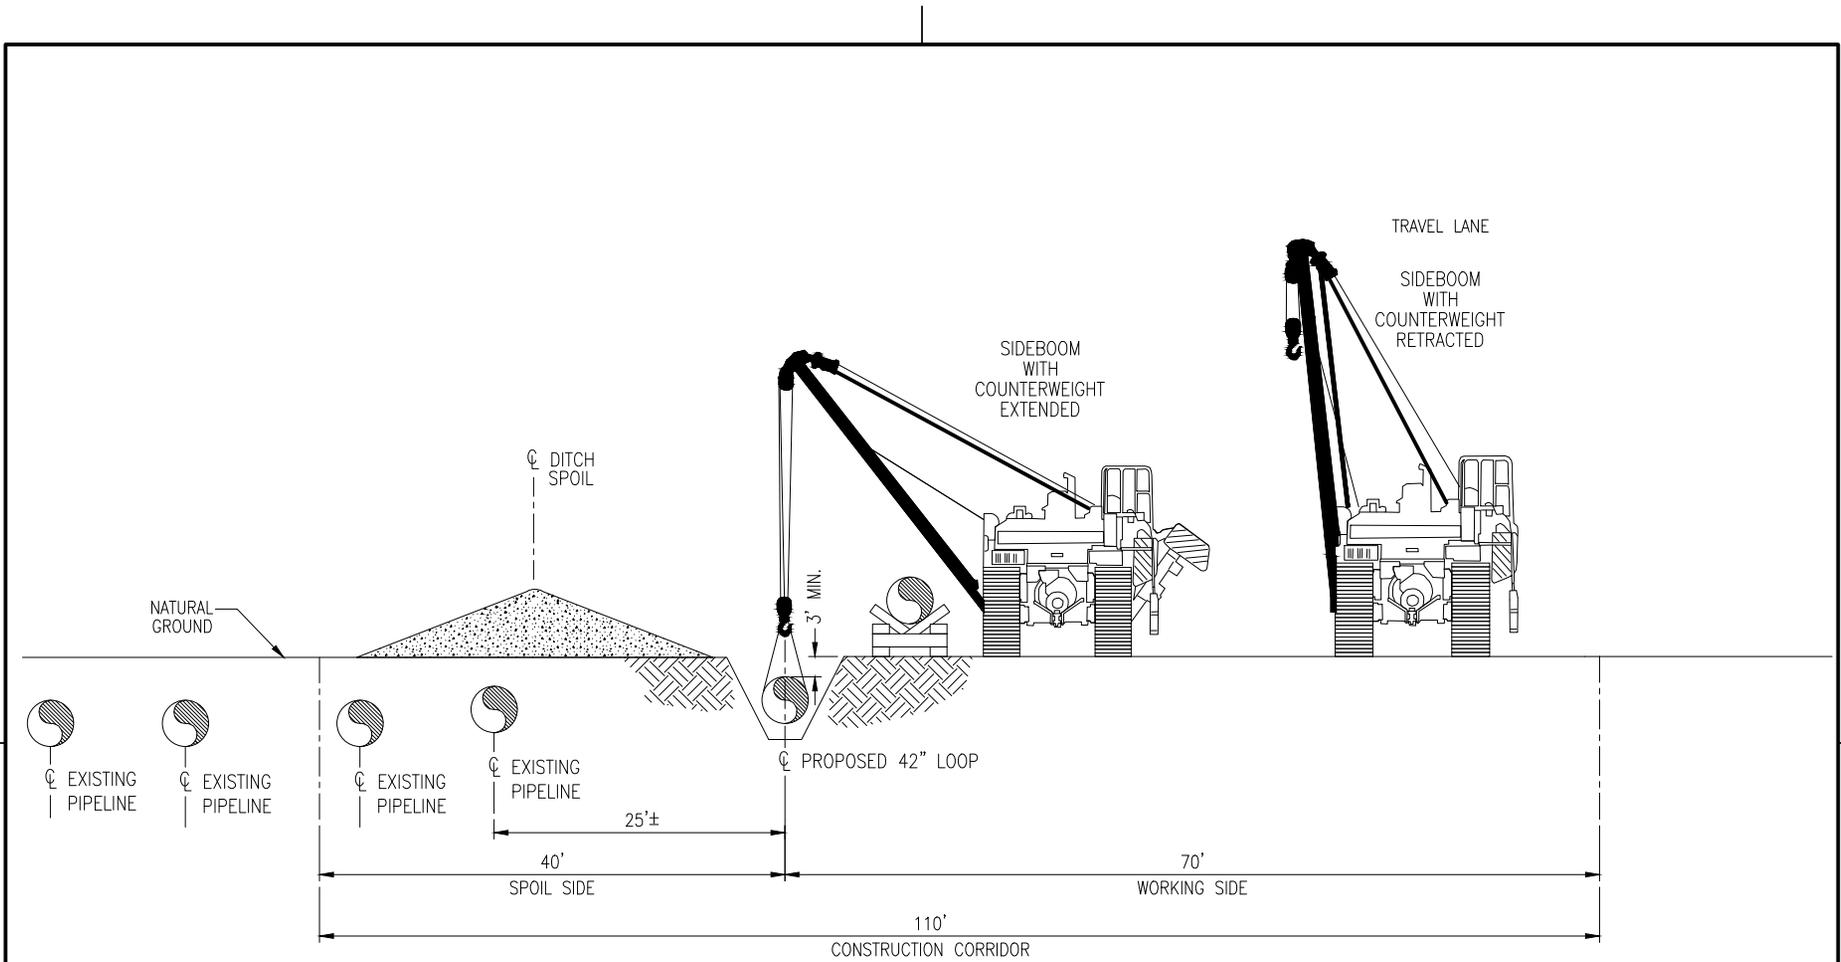


**TYPICAL CROSS SECTION NO. 2**

BEGIN M.P.	END M.P.
905.80	905.94
905.99	906.58
906.61	906.71
907.26	908.22
908.23	908.53
908.56	909.36
909.39	909.65

DRAWING NO.		REFERENCE TITLE								
		<b>TRANSCONTINENTAL GAS PIPE LINE COMPANY, LLC                      HILLABEE EXPANSION PROJECT                      PROPOSED 42" VERBENA LOOP                      TYPICAL RIGHT-OF-WAY CROSS SECTION</b>								
		<b>Williams</b>								
NO.	DATE	BY	REVISION DESCRIPTION	W.O. NO.	CHK.	APP.	DRAWN BY:	DATE:	ISSUED FOR BID:	SCALE:
A	10/31/14	RJB	ISSUED FOR FERC				CMO	05/28/14		NTS
							MEH	08/18/14	ISSUED FOR CONSTRUCTION:	
							JWV	10/31/14	DRAWING NUMBER:	F-XS-VERB-E-02
							WO: 1160244			SHEET 2 OF 5
										K:\LP90574\Mapping\Cross Section\F-XS-VERB-E-02.dwg

C-23

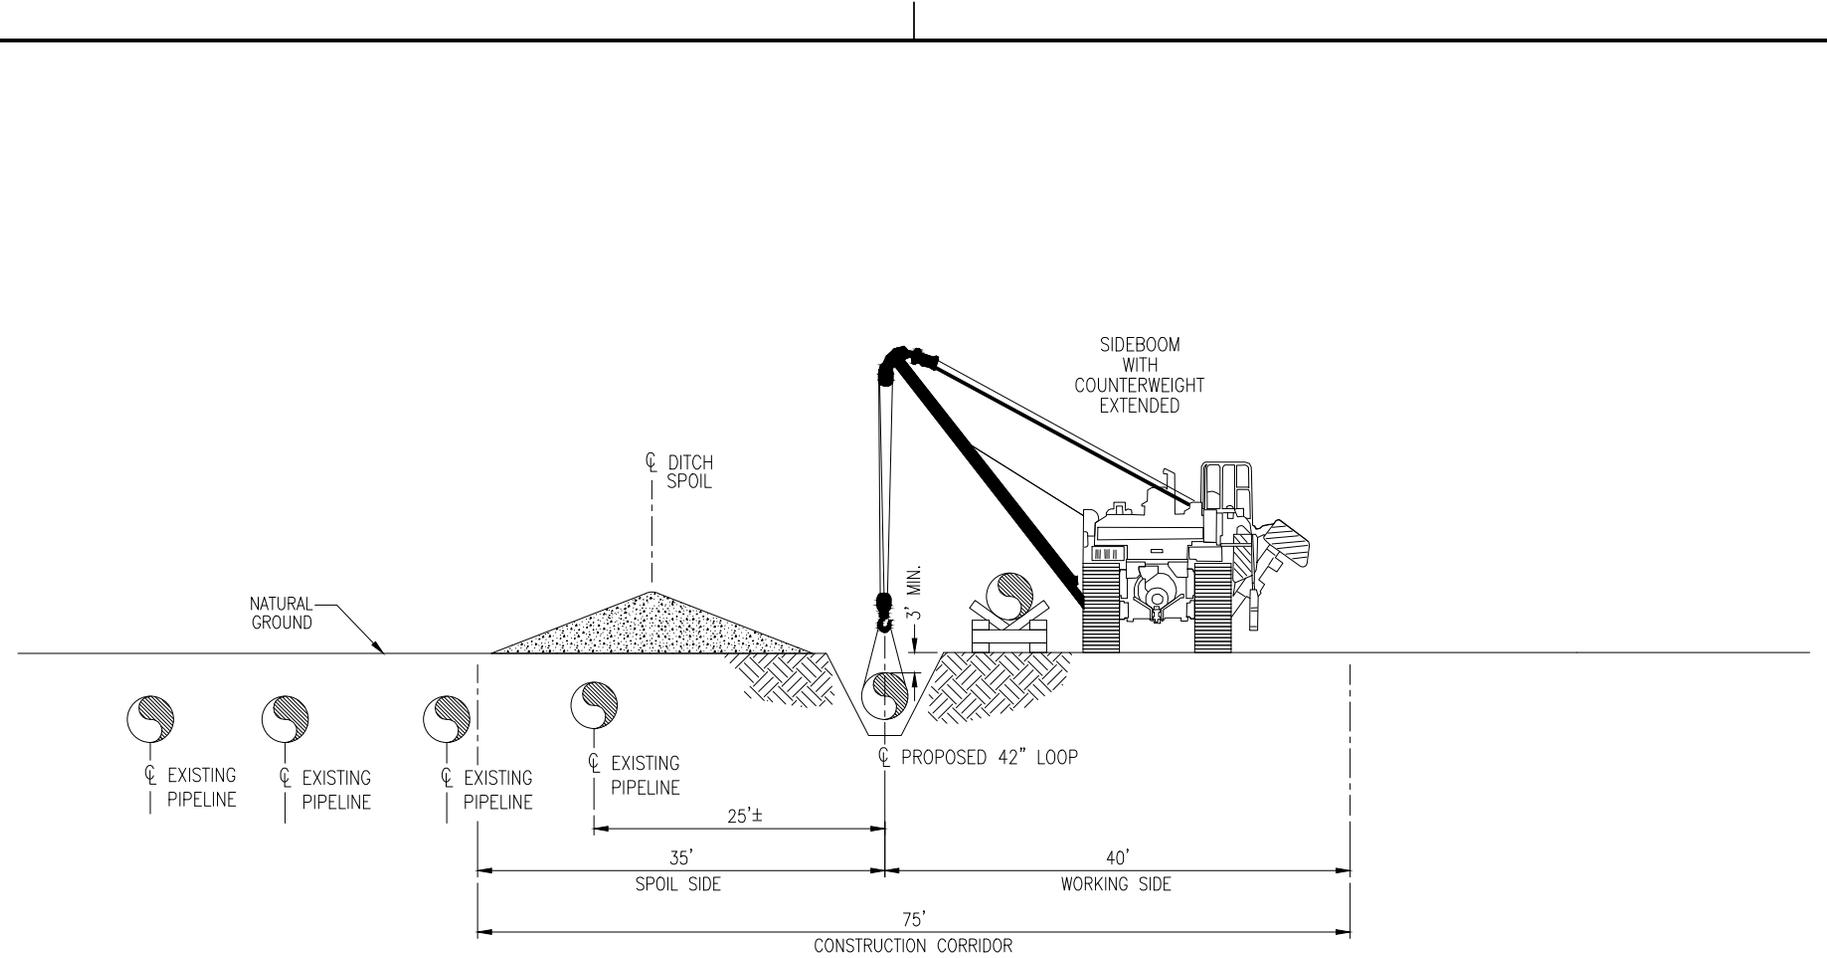


**TYPICAL CROSS SECTION NO. 3**

BEGIN M.P.	END M.P.
905.94	905.99
906.58	906.61
908.22	908.23
908.53	908.56
909.36	909.39

DRAWING NO.		REFERENCE TITLE								
		<b>TRANSCONTINENTAL GAS PIPE LINE COMPANY, LLC</b> <b>HILLABEE EXPANSION PROJECT</b> <b>PROPOSED 42" VERBENA LOOP</b> <b>TYPICAL RIGHT-OF-WAY CROSS SECTION</b>								
		<b>Williams</b>								
NO.	DATE	BY	REVISION DESCRIPTION	W.O. NO.	CHK.	APP.	DRAWN BY:	DATE:	ISSUED FOR BID:	SCALE:
A	10/31/14	RJB	ISSUED FOR FERC				CMO	05/28/14		NTS
							MEH	08/18/14	ISSUED FOR CONSTRUCTION:	
							JWV	10/31/14	DRAWING NUMBER:	F-XS-VERB-E-03
							WO: 1160244		K:\LP90574\Mapping\Cross Section\F-XS-VERB-E-03.dwg	SHEET 3 OF 5

C-24

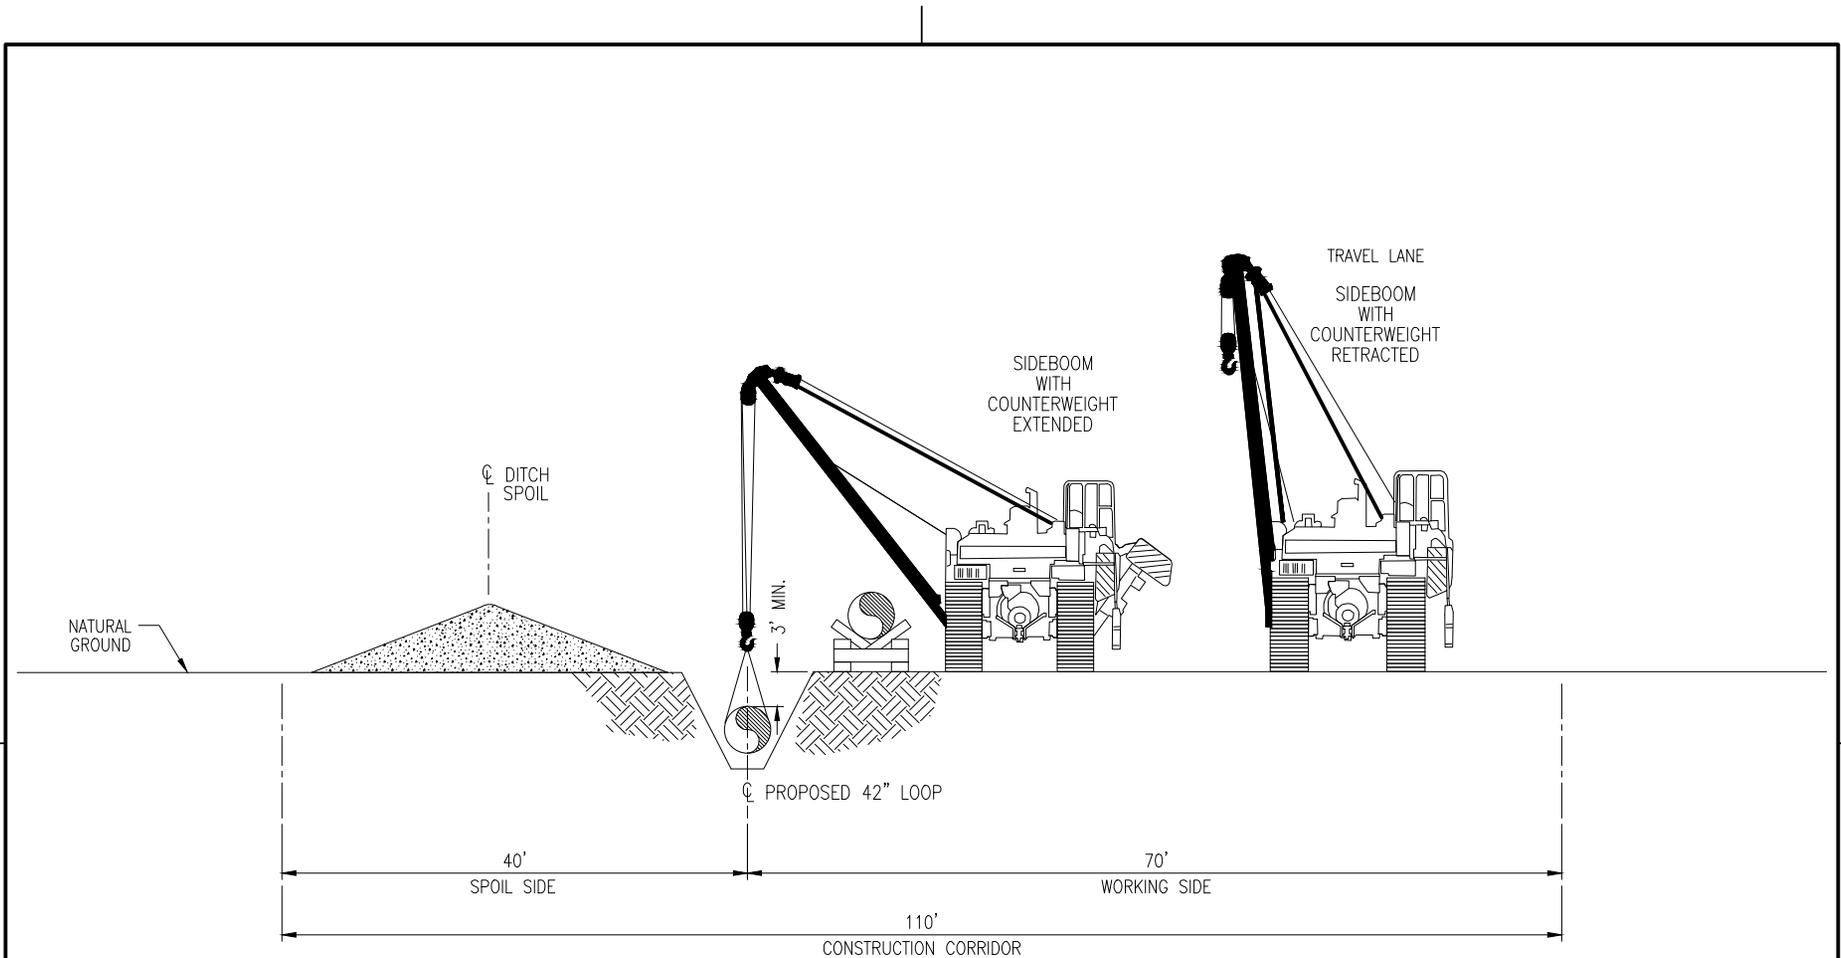


**TYPICAL CROSS SECTION NO. 4**

BEGIN M.P.	END M.P.
906.71	906.85
906.87	907.15
907.17	907.26

DRAWING NO.		REFERENCE TITLE								
		<p align="center"> <b>TRANSCONTINENTAL GAS PIPE LINE COMPANY, LLC</b>  <b>HILLABEE EXPANSION PROJECT</b>  <b>PROPOSED 42" VERBENA LOOP</b>  <b>TYPICAL RIGHT-OF-WAY CROSS SECTION</b> </p> 								
NO.	DATE	BY	REVISION DESCRIPTION	W.O. NO.	CHK.	APP.	DRAWN BY: CMO	DATE: 05/28/14	ISSUED FOR BID:	SCALE: NTS
A	10/31/14	RJB	ISSUED FOR FERC				CHECKED BY: MEH	DATE: 08/18/14	ISSUED FOR CONSTRUCTION:	
							APPROVED BY: JWV	DATE: 10/31/14	DRAWING NUMBER: F-XS-VERB-E-04	SHEET 4
							WO: 1160244		K:\LP90574\Mapping\Cross Section\F-XS-VERB-E-04.dwg	OF 5

C-25

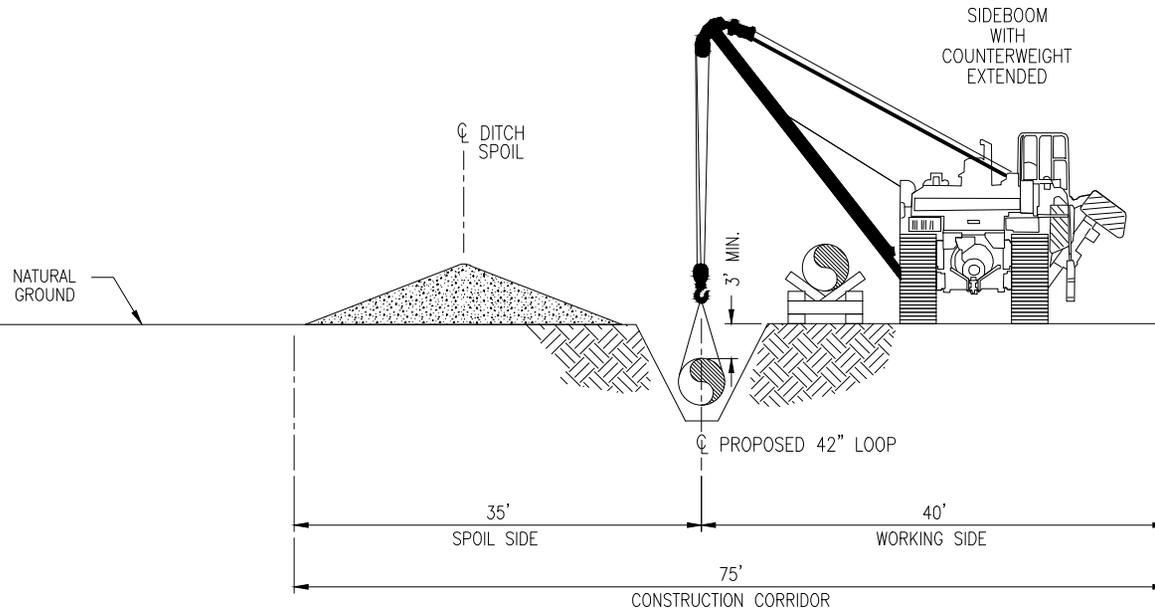


**TYPICAL CROSS SECTION NO. 5**

BEGIN M.P.	END M.P.
906.85	906.87
907.15	907.17

DRAWING NO.		REFERENCE TITLE		TRANSCONTINENTAL GAS PIPE LINE COMPANY, LLC HILLABEE EXPANSION PROJECT PROPOSED 42" VERBENA LOOP TYPICAL RIGHT-OF-WAY CROSS SECTION						
NO.	DATE	BY	REVISION DESCRIPTION	W.O. NO.	CHK.	APP.	DRAWN BY: CMO	DATE: 05/28/14	ISSUED FOR BID:	SCALE: NTS
A	10/31/14	RJB	ISSUED FOR FERC				CHECKED BY: MEH	DATE: 08/18/14	ISSUED FOR CONSTRUCTION:	
							APPROVED BY: JWV	DATE: 10/31/14	DRAWING NUMBER: F-XS-VERB-E-05	SHEET 5
							WO: 1160244		K:\LP90574\Mapping\Cross Section\F-XS-VERB-E-05.dwg	OF 5

C-26

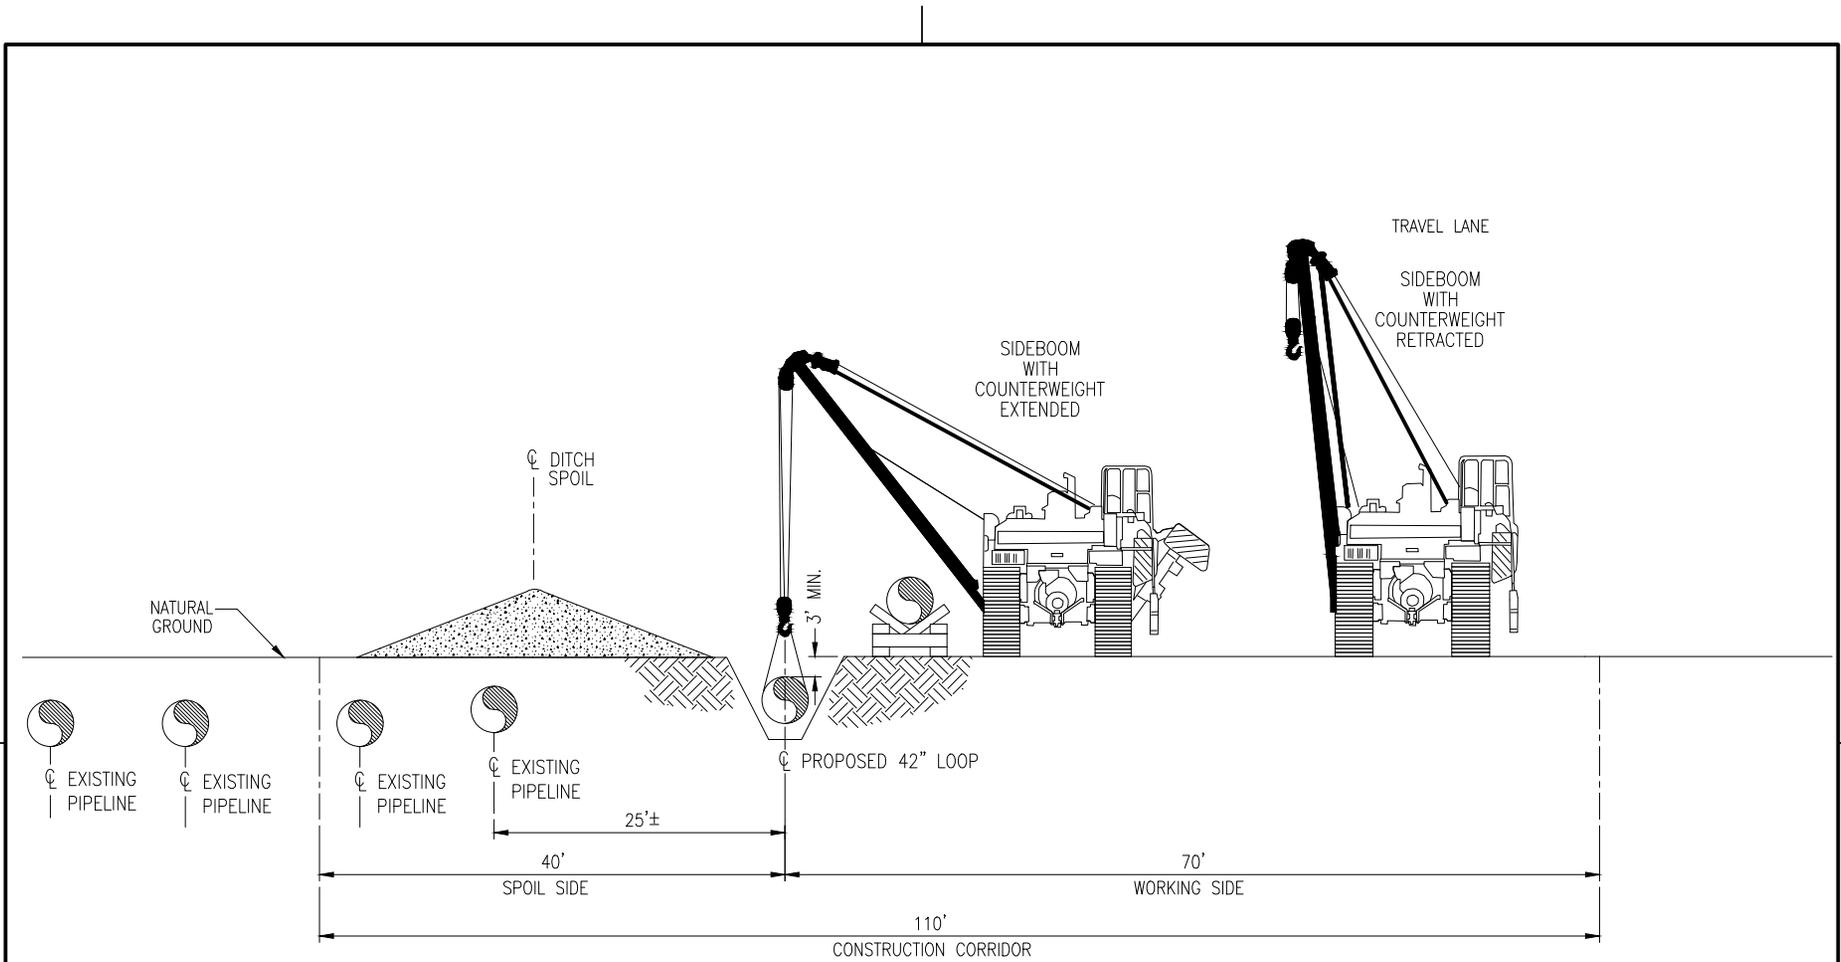


**TYPICAL CROSS SECTION NO. 1**

BEGIN M.P.	END M.P.
911.12	911.80
911.84	912.06
912.09	912.31
912.33	913.62
913.81	914.20
914.50	914.74
914.77	915.12
915.17	915.89
915.91	916.21
916.23	916.45

DRAWING NO.		REFERENCE TITLE								
		<p align="center"> <b>TRANSCONTINENTAL GAS PIPE LINE COMPANY, LLC</b>  <b>HILLABEE EXPANSION PROJECT</b>  <b>PROPOSED 42" PROCTOR CREEK LOOP</b>  <b>TYPICAL RIGHT-OF-WAY CROSS SECTION</b> </p> 								
NO.	DATE	BY	REVISION DESCRIPTION	W.O. NO.	CHK.	APP.	DRAWN BY:	DATE:	ISSUED FOR BID:	SCALE:
A	10/31/14	RJB	ISSUED FOR FERC				CMO	05/28/14		NTS
							MEH	08/18/14	ISSUED FOR CONSTRUCTION:	
							JWV	10/31/14	DRAWING NUMBER:	F-XS-PROC-E-01
							WO: 1156859		K:\LP91151\Mapping\Cross Section\F-XS-PROC-E-01.dwg	SHEET 1 OF 4

C-27

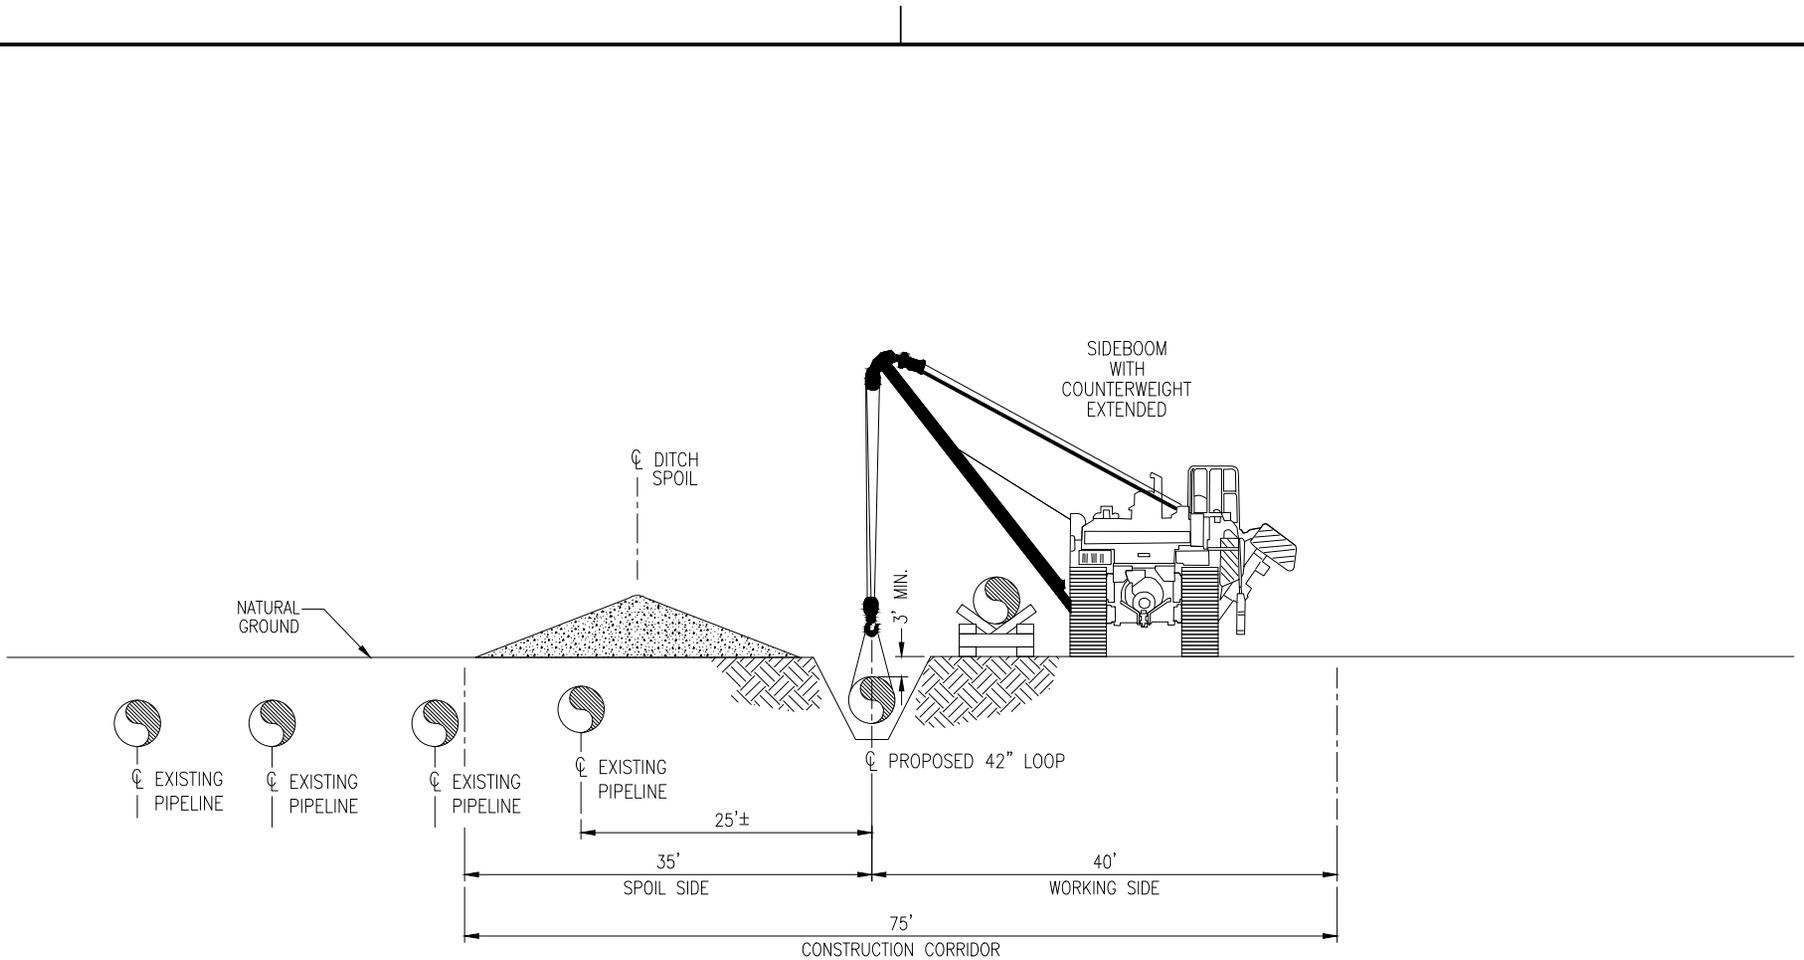


**TYPICAL CROSS SECTION NO. 2**

BEGIN M.P.	END M.P.
911.80	911.84
912.06	912.09
912.31	912.33
913.70	913.73
913.77	913.79
914.74	914.77
915.12	915.17
915.89	915.91
916.21	916.23

DRAWING NO.		REFERENCE TITLE								
		<p align="center"> <b>TRANSCONTINENTAL GAS PIPE LINE COMPANY, LLC</b>  <b>HILLABEE EXPANSION PROJECT</b>  <b>PROPOSED 42" PROCTOR CREEK LOOP</b>  <b>TYPICAL RIGHT-OF-WAY CROSS SECTION</b> </p> 								
NO.	DATE	BY	REVISION DESCRIPTION	W.O. NO.	CHK.	APP.	DRAWN BY:	DATE:	ISSUED FOR BID:	SCALE:
A	10/31/14	RJB	ISSUED FOR FERC				CMO	05/28/14		NTS
							MEH	08/18/14	ISSUED FOR CONSTRUCTION:	
							JWV	10/31/14	DRAWING NUMBER:	F-XS-PROC-E-02
							1156859		K:\LP91151\Mapping\Cross Section\F-XS-PROC-E-02.dwg	SHEET 2 OF 4

C-28

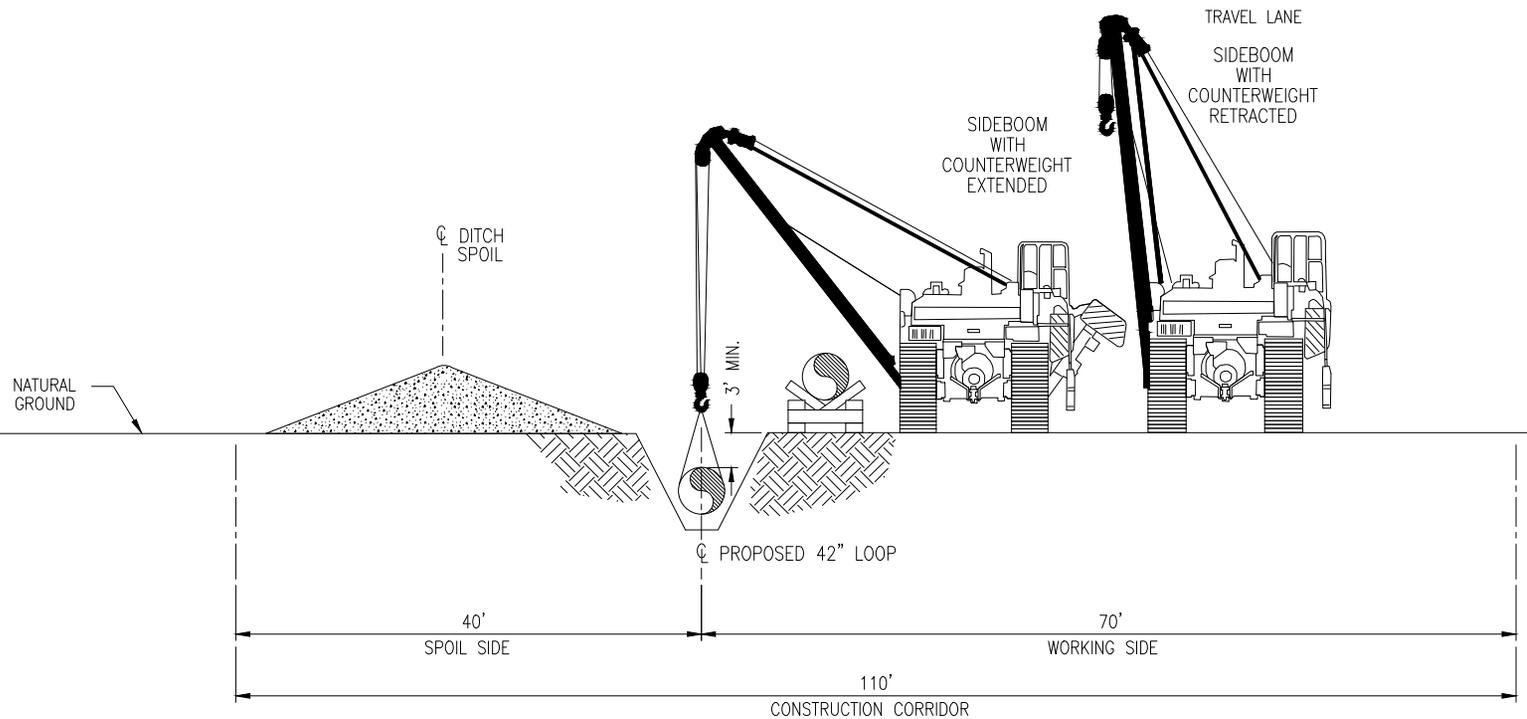


**TYPICAL CROSS SECTION NO. 3**

BEGIN M.P.	END M.P.
914.23	914.25
914.31	914.45

DRAWING NO.		REFERENCE TITLE		TRANSCONTINENTAL GAS PIPE LINE COMPANY, LLC HILLABEE EXPANSION PROJECT PROPOSED 42" PROCTOR CREEK LOOP TYPICAL RIGHT-OF-WAY CROSS SECTION						
NO.	DATE	BY	REVISION DESCRIPTION	W.O. NO.	CHK.	APP.	DRAWN BY: CMO	DATE: 05/28/14	ISSUED FOR BID:	SCALE: NTS
A	10/31/14	RJB	ISSUED FOR FERC				CHECKED BY: MEH	DATE: 08/18/14	ISSUED FOR CONSTRUCTION:	
							APPROVED BY: JWV	DATE: 10/31/14	DRAWING NUMBER: F-XS-PROC-E-03	SHEET 3
							WO: 1156859		K:\LP91151\Mapping\Cross Section\F-XS-PROC-E-03.dwg	OF 4

C-29

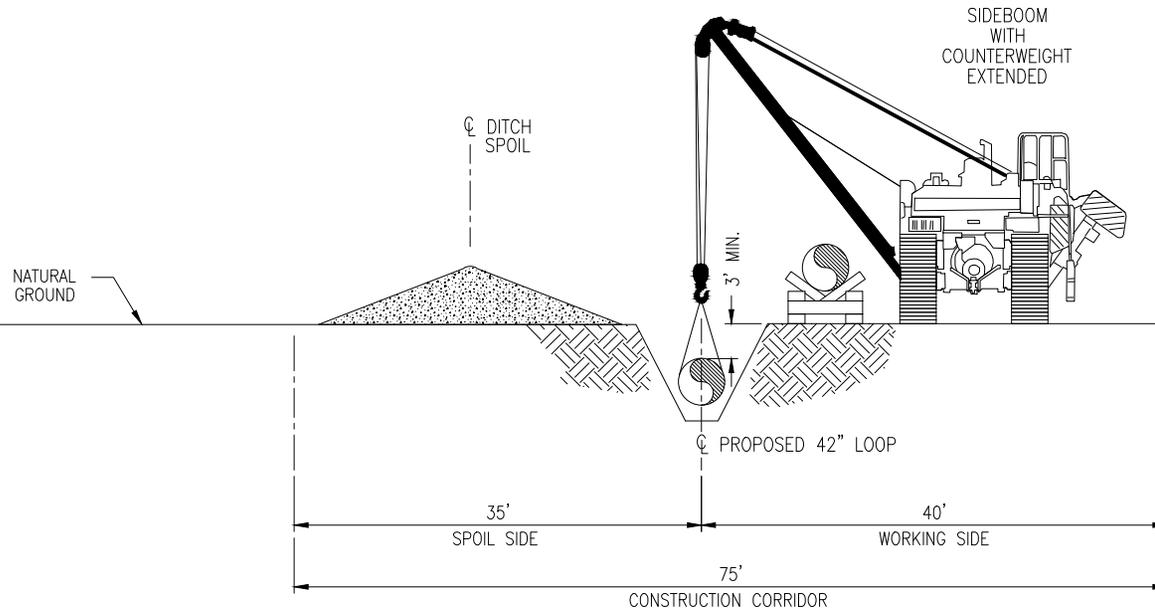


**TYPICAL CROSS SECTION NO. 4**

BEGIN M.P.	END M.P.
914.20	914.23
914.25	914.31

DRAWING NO.		REFERENCE TITLE		TRANSCONTINENTAL GAS PIPE LINE COMPANY, LLC HILLABEE EXPANSION PROJECT PROPOSED 42" PROCTOR CREEK LOOP TYPICAL RIGHT-OF-WAY CROSS SECTION						
NO.	DATE	BY	REVISION DESCRIPTION	W.O. NO.	CHK.	APP.	DRAWN BY: CMO	DATE: 05/28/14	ISSUED FOR BID:	SCALE: NTS
A	10/31/14	RJB	ISSUED FOR FERC				CHECKED BY: MEH	DATE: 08/18/14	ISSUED FOR CONSTRUCTION:	
							APPROVED BY: JWV	DATE: 10/31/14	DRAWING NUMBER: F-XS-PROC-E-04	SHEET 4
							WO: 1156859		K:\LP91151\Mapping\Cross Section\F-XS-PROC-E-04.dwg	OF 4

C-30

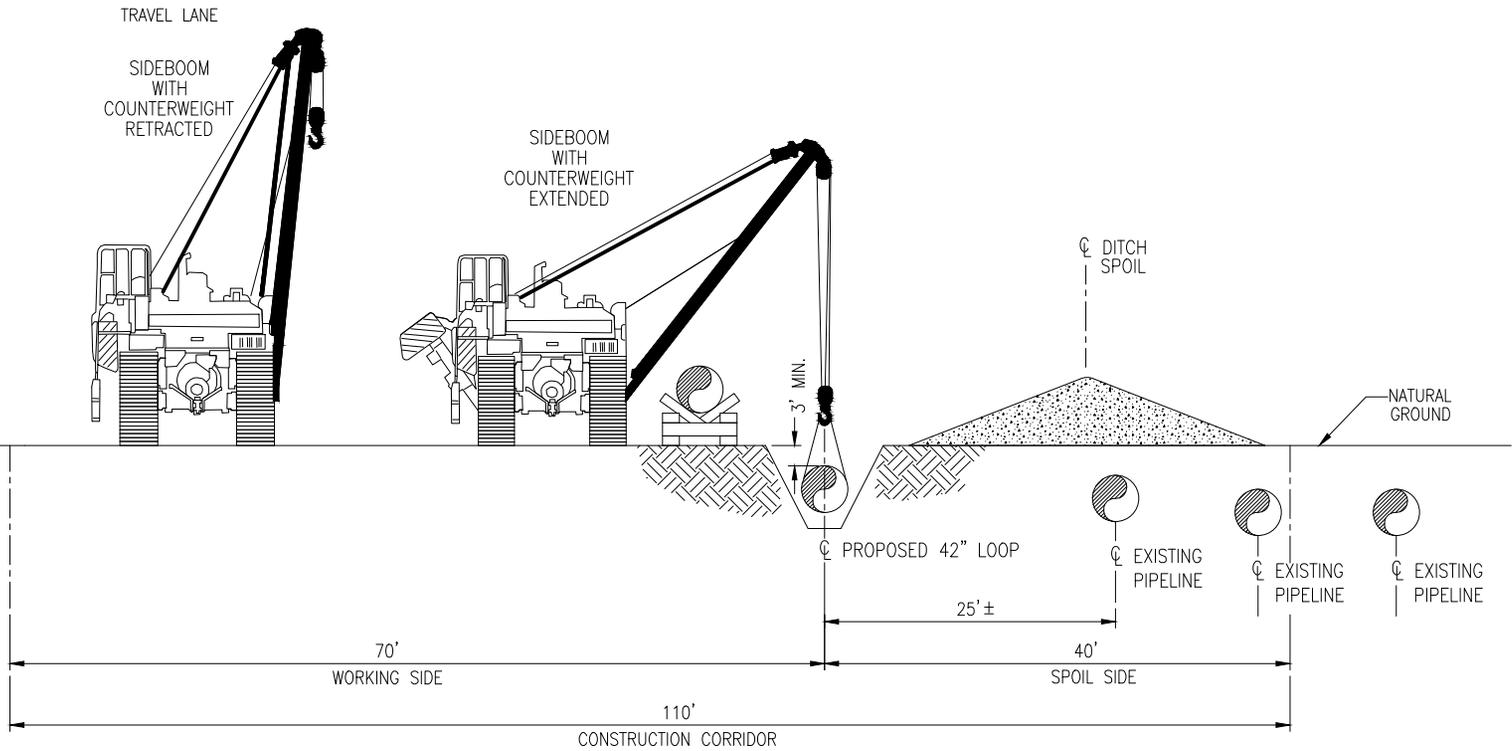


**TYPICAL CROSS SECTION NO. 1**

BEGIN M.P.	END M.P.
924.27	925.08
925.09	925.91
925.92	926.06
926.08	926.85

DRAWING NO.		REFERENCE TITLE		TRANSCONTINENTAL GAS PIPE LINE COMPANY, LLC HILLABEE EXPANSION PROJECT PROPOSED 42" HISSOP LOOP TYPICAL RIGHT-OF-WAY CROSS SECTION						
NO.	DATE	BY	REVISION DESCRIPTION	W.O. NO.	CHK.	APP.	DRAWN BY: CMO	DATE: 05/28/14	ISSUED FOR BID:	SCALE: NTS
A	10/31/14	RJB	ISSUED FOR FERC				CHECKED BY: MEH	DATE: 08/18/14	ISSUED FOR CONSTRUCTION:	
							APPROVED BY: JWV	DATE: 10/31/14	DRAWING NUMBER: F-XS-HISS-E-01	SHEET 1
							WO: 1156865		K:\LP92426\Mapping\Cross Section\F-XS-HISS-E-01.dwg	OF 2

C-31

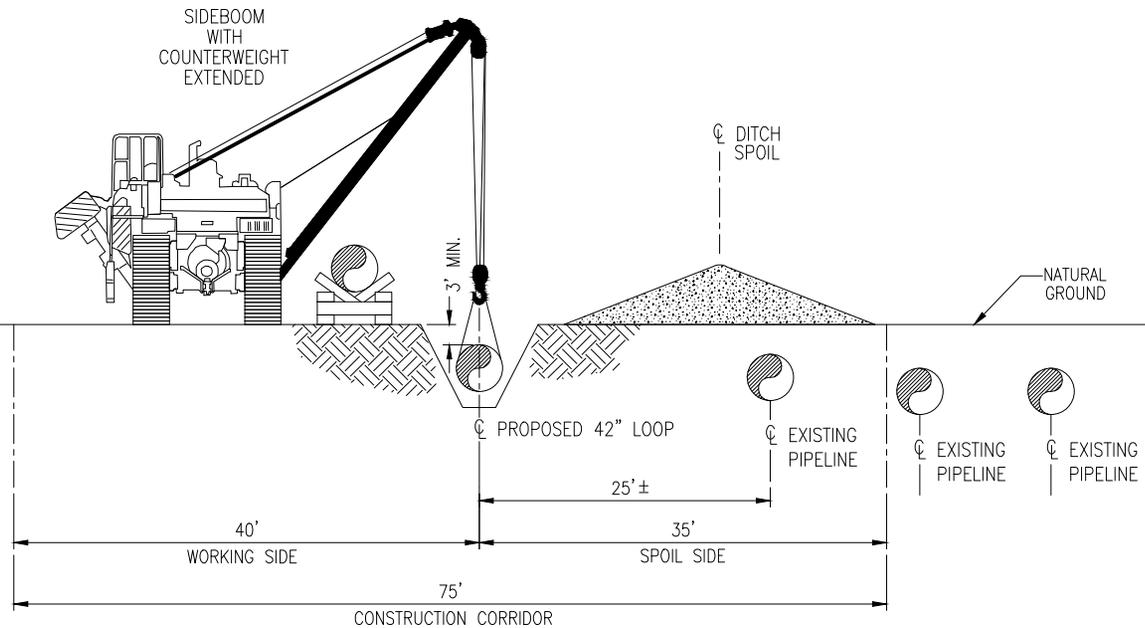


**TYPICAL CROSS SECTION NO. 2**

BEGIN M.P.	END M.P.
925.08	925.09
925.91	925.92
926.06	926.08

DRAWING NO.		REFERENCE TITLE		TRANSCONTINENTAL GAS PIPE LINE COMPANY, LLC HILLABEE EXPANSION PROJECT PROPOSED 42" HISSOP LOOP TYPICAL RIGHT-OF-WAY CROSS SECTION						
NO.	DATE	BY	REVISION DESCRIPTION	W.O. NO.	CHK.	APP.	DRAWN BY: CMO	DATE: 05/28/14	ISSUED FOR BID:	SCALE: NTS
A	10/31/14	RJB	ISSUED FOR FERC				CHECKED BY: MEH	DATE: 08/18/14	ISSUED FOR CONSTRUCTION:	
							APPROVED BY: JWV	DATE: 10/31/14	DRAWING NUMBER: F-XS-HISS-E-02	SHEET 2
							WO: 1156865		K:\LP92426\Mapping\Cross Section\F-XS-HISS-E-02.dwg	OF 2

C-32

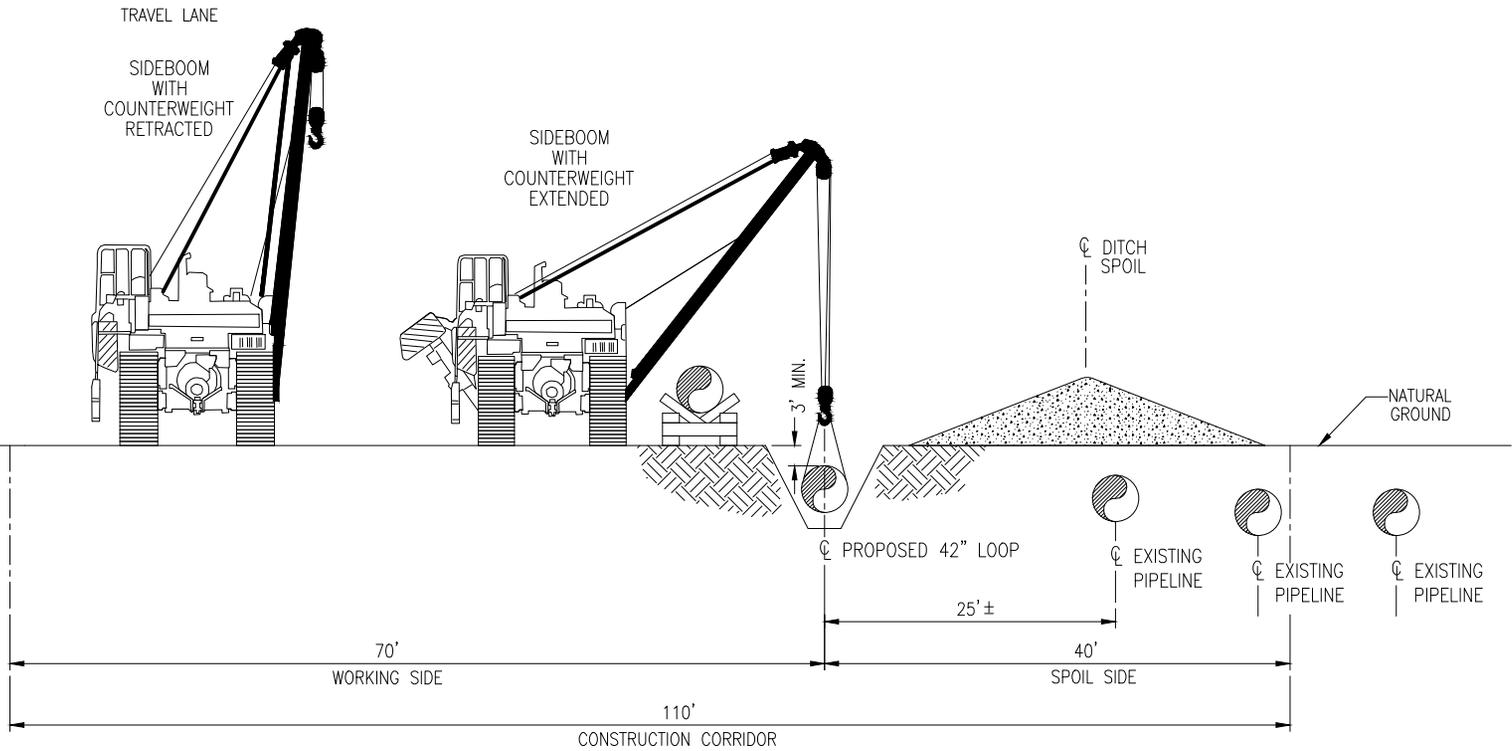


**TYPICAL CROSS SECTION NO. 1**

BEGIN M.P.	END M.P.
941.84	941.90
941.99	942.03
942.15	942.18
942.30	943.66
943.97	944.13
944.15	944.23
944.26	944.39
944.40	944.53
944.69	946.23
946.26	946.93
946.95	947.30
947.33	947.44
947.46	948.38
948.40	948.98
949.01	949.37

DRAWING NO.		REFERENCE TITLE		TRANSCONTINENTAL GAS PIPE LINE COMPANY, LLC HILLABEE EXPANSION PROJECT PROPOSED 42" ALEXANDER CITY LOOP TYPICAL RIGHT-OF-WAY CROSS SECTION						
NO.	DATE	BY	REVISION DESCRIPTION	W.O. NO.	CHK.	APP.	DRAWN BY: CMO	DATE: 05/28/14	ISSUED FOR BID:	SCALE: NTS
A	10/31/14	RJB	ISSUED FOR FERC				CHECKED BY: MEH	DATE: 08/18/14	ISSUED FOR CONSTRUCTION:	
							APPROVED BY: JWV	DATE: 10/31/14	DRAWING NUMBER: F-XS-ALEX-E-01	SHEET 1
							WO: 1156867		K:\LP94183\Mapping\Cross Section\F-XS-ALEX-E-01.dwg	OF 3

C-33

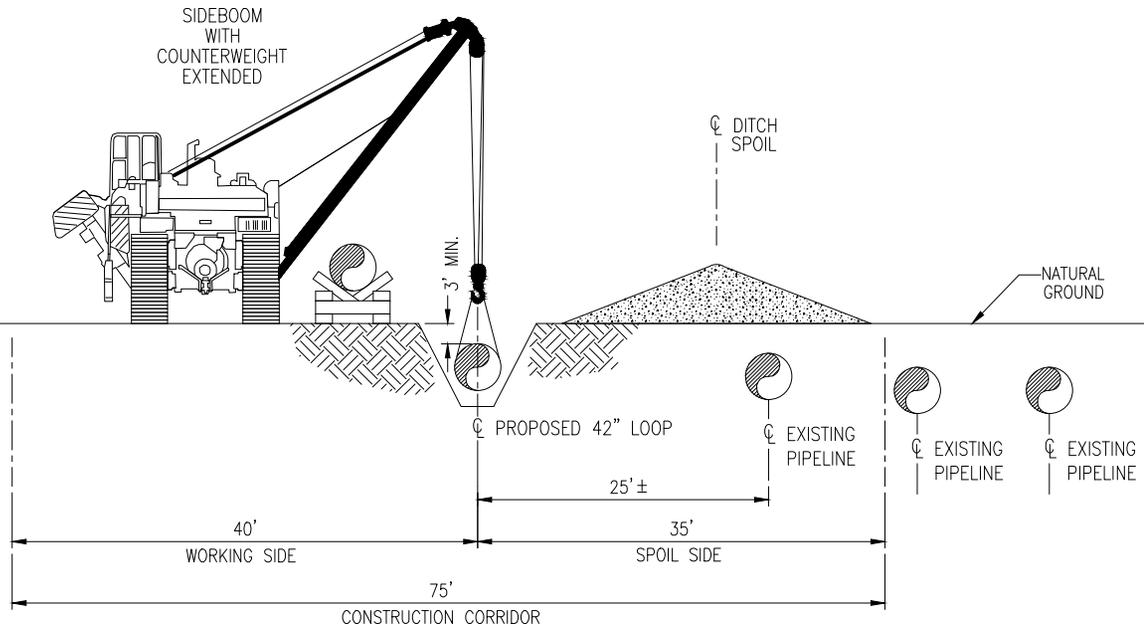


**TYPICAL CROSS SECTION NO. 2**

BEGIN M.P.	END M.P.
942.03	942.05
942.18	942.30
944.13	944.15
944.23	944.26
944.39	944.40
944.65	944.68
946.23	946.26
946.93	946.95
947.30	947.33
947.44	947.46
948.38	948.40
948.98	949.01

DRAWING NO.		REFERENCE TITLE		TRANSCONTINENTAL GAS PIPE LINE COMPANY, LLC HILLABEE EXPANSION PROJECT PROPOSED 42" ALEXANDER CITY LOOP TYPICAL RIGHT-OF-WAY CROSS SECTION						
NO.	DATE	BY	REVISION DESCRIPTION	W.O. NO.	CHK.	APP.	DRAWN BY: CMO	DATE: 05/28/14	ISSUED FOR BID:	SCALE: NTS
A	10/31/14	RJB	ISSUED FOR FERC				CHECKED BY: MEH	DATE: 08/18/14	ISSUED FOR CONSTRUCTION:	
							APPROVED BY: JWV	DATE: 10/31/14	DRAWING NUMBER: F-XS-ALEX-E-02	SHEET 2
							WO: 1156867		K:\LP94183\Mapping\Cross Section\F-XS-ALEX-E-02.dwg	OF 3

C-34

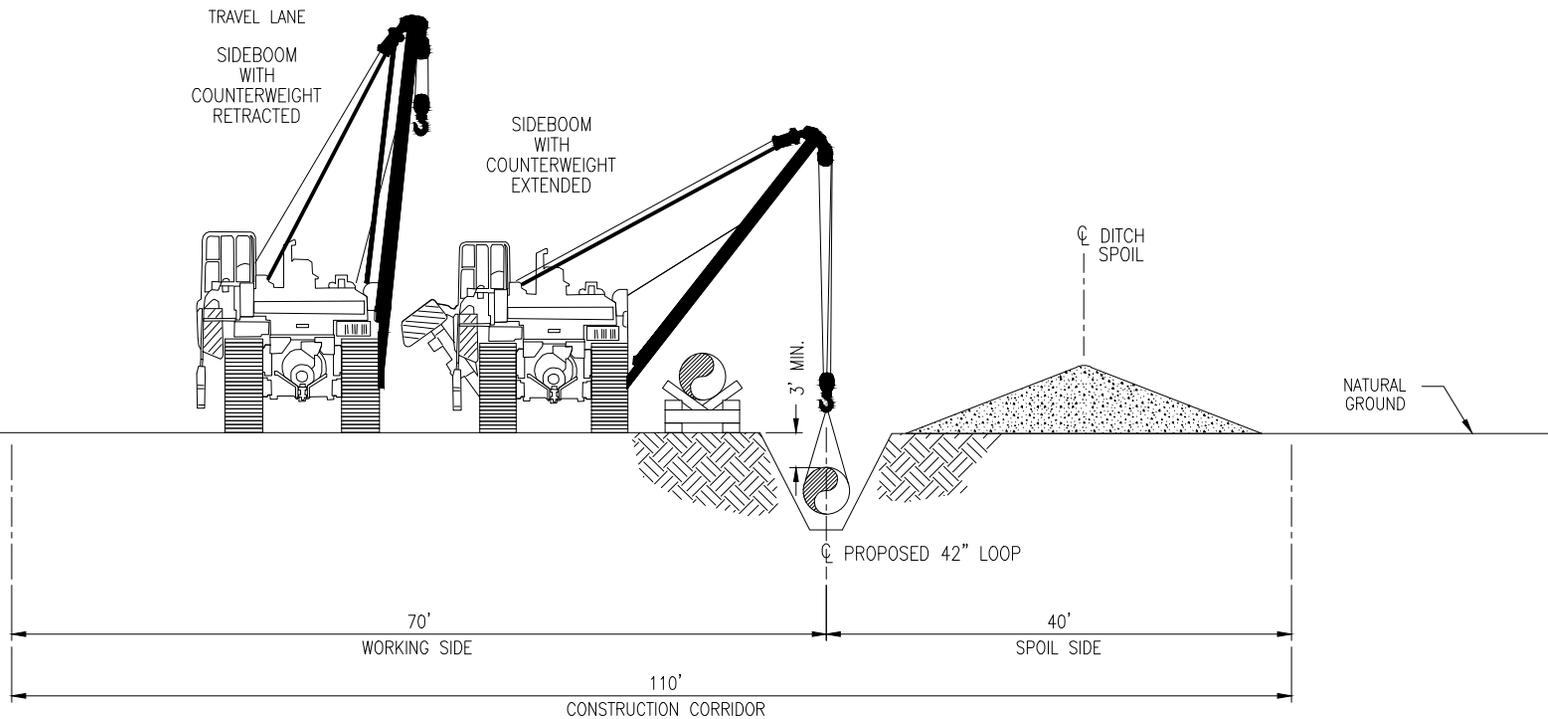


**TYPICAL CROSS SECTION NO. 3**

BEGIN M.P.	END M.P.
943.66	943.97

DRAWING NO.		REFERENCE TITLE		TRANSCONTINENTAL GAS PIPE LINE COMPANY, LLC HILLABEE EXPANSION PROJECT PROPOSED 42" ALEXANDER CITY LOOP TYPICAL RIGHT-OF-WAY CROSS SECTION						
NO.	DATE	BY	REVISION DESCRIPTION							W.O. NO.
A	10/31/14	RJB	ISSUED FOR FERC				DRAWN BY: CMO CHECKED BY: MEH APPROVED BY: JWV WO: 1156867	DATE: 05/28/14 DATE: 08/18/14 DATE: 10/31/14	ISSUED FOR BID: ISSUED FOR CONSTRUCTION: DRAWING NUMBER: <b>F-XS-ALEX-E-03</b>	SCALE: NTS SHEET 3 OF 3
								K:\LP94183\Mapping\Cross Section\F-XS-ALEX-E-03.dwg		



C:\work\Vault\1657\PL - Pipeline\3 Pipeline\Typicals\Const. Drawings\1657-PL-DG-28202.dwg Plotted on: Nov 18, 2014 - 12:08pm by scarison  
 C-36

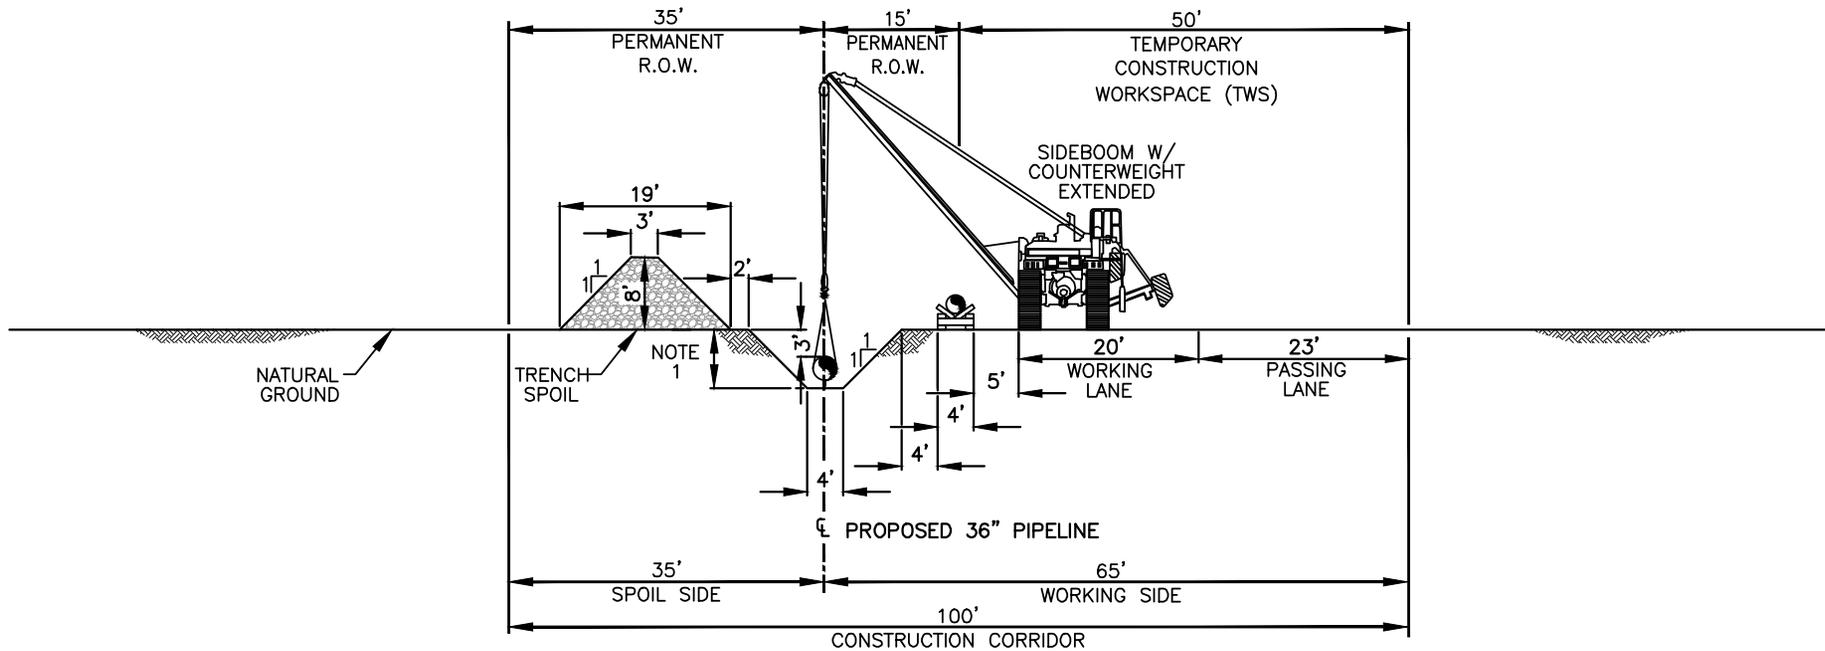


**TYPICAL CONSTRUCTION CORRIDOR**  
 N.T.S.

**NOTES:**

1. MINIMUM TRENCH DEPTH WILL BE 6'-6".
2. THIS CONSTRUCTION METHOD APPLIES TO LOCATIONS WHERE THE APPLICABLE R.O.W. ARRANGEMENT CALLS FOR 35'/15' PERMANENT R.O.W.
3. THIS CONSTRUCTION METHOD APPLIES TO FORWARD & REVERSE PIPELINE LAY.

						
					DWN. BY:	NC 4-23-14
					CHK.	JC 5-28-14
					PROJ. ENGR.	
					PROJ. MGR.	
					CLIENT APP.	
0	ISSUED FOR PERMITTING	NC	11/20/14	JW	JC	
NO.	REVISION DESCRIPTION	BY	DATE	CHKD	APPD	
					SCALE:	AS NOTED
					DWG. NO.	1657-PL-DG-28202
					SHT. NO.	1 OF 1
					REV.	0

C-37  
 C:\work\Vault\1657\_PL\_Pipeline\3\_Pipeline\Typicals\Const\_Drawings\1657-PL-DG-28203.dwg Plotted on: Nov 18, 2014 - 12:09pm by scarison

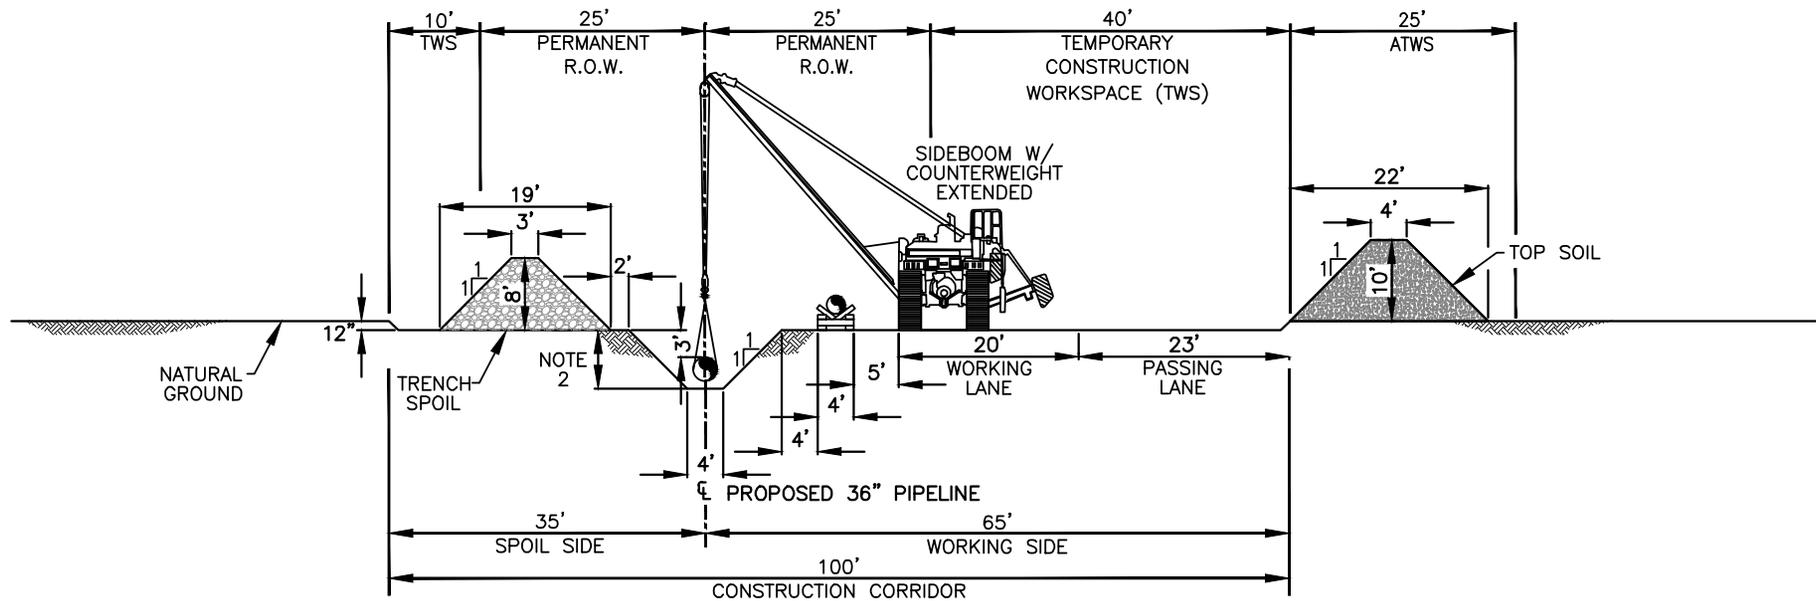


**TYPICAL CONSTRUCTION CORRIDOR**  
 N.T.S.

**NOTES:**

1. UP TO 12" OF TOPSOIL TO BE SEPARATED FROM EITHER THE FULL WORK AREA OR FROM THE TRENCH AND SUBSOIL STORAGE AREA (DITCH PLUS SPOIL SIDE METHOD) IN CULTIVATED OR ROTATED CROPLANDS, MANAGED PASTURES, RESIDENTIAL AREAS, HAYFIELDS, AND OTHER AREAS AT THE LANDOWNER'S OR LAND MANAGING AGENCY'S REQUEST.
2. MINIMUM TRENCH DEPTH AFTER TOPSOIL IS REMOVED WILL BE 6"-6".
3. THIS CONSTRUCTION METHOD APPLIES TO LOCATIONS IN ALABAMA OR GEORGIA WHERE THE APPLICABLE R.O.W. ARRANGEMENT CALLS FOR 25'/25' PERMANENT R.O.W. AND TOPSOIL SEPARATION IS NEEDED.
4. THIS CONSTRUCTION METHOD APPLIES TO FORWARD & REVERSE PIPELINE LAY.
5. FOR ADDITIONAL DETAILS IN REGARDS TO CO-LOCATED UTILITIES REFER TO APPLICABLE R.O.W. ARRANGEMENT.

					<b>SABAL TRAIL TRANSMISSION          UPLAND CONSTRUCTION          FULL WIDTH TOPSOIL          SEGREGATION (AL,GA)          FIGURE #3</b>				
					DWN. BY:	GIE	4-23-14		
					CHK.	JC	5-28-14		
					PROJ. ENGR.				
					PROJ. MGR.				
					CLIENT APP.				
					SCALE:	AS NOTED		DWG. NO.	1657-PL-DG-28203
								SHT. NO.	1 OF 1
								REV.	0
NO.	REVISION DESCRIPTION	BY	DATE	CHKD	APPD				
0	ISSUED FOR PERMITTING	GIE	11/20/2014	JW	JC				

C-38  
 C:\work\Vault\1657\PL - Pipeline\3\_Pipeline\Const. Drawings\1657-PL-DG-28204.dwg Plotted on: Nov 18, 2014 - 12:09pm by scarison

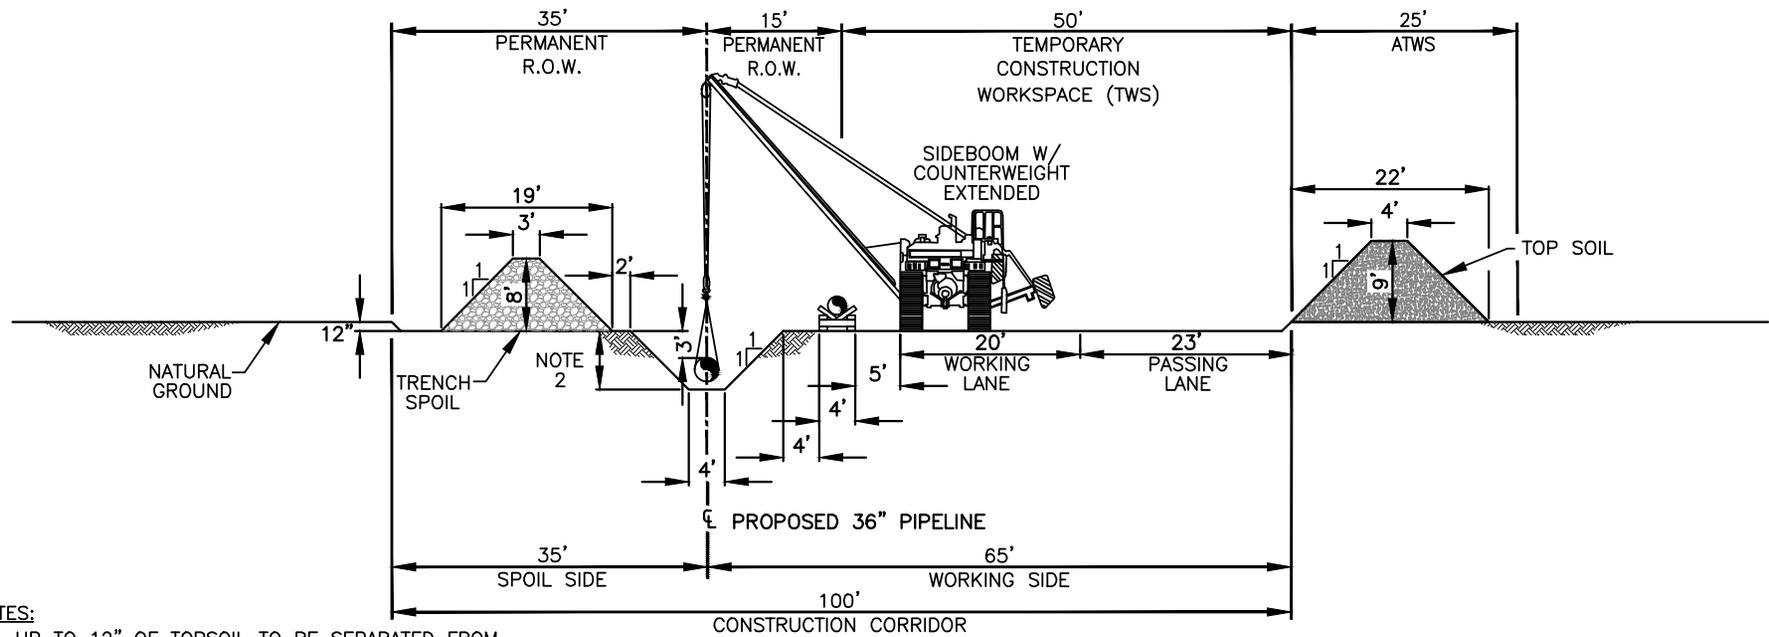


**NOTES:**

1. UP TO 12" OF TOPSOIL TO BE SEPARATED FROM EITHER THE FULL WORK AREA OR FROM THE TRENCH AND SUBSOIL STORAGE AREA (DITCH PLUS SPOIL SIDE METHOD) IN CULTIVATED OR ROTATED CROPLANDS, MANAGED PASTURES, RESIDENTIAL AREAS, HAYFIELDS, AND OTHER AREAS AT THE LANDOWNER'S OR LAND MANAGING AGENCY'S REQUEST.
2. MINIMUM TRENCH DEPTH AFTER TOPSOIL IS REMOVED WILL BE 6'-6".
3. THIS CONSTRUCTION METHOD APPLIES TO LOCATIONS IN ALABAMA OR GEORGIA WHERE THE APPLICABLE R.O.W. ARRANGEMENT CALLS FOR 35'/15' PERMANENT R.O.W. AND TOPSOIL SEPARATION IS NEEDED.
4. THIS CONSTRUCTION METHOD APPLIES TO FORWARD & REVERSE PIPELINE LAY.
5. FOR ADDITIONAL DETAILS IN REGARDS TO CO-LOCATED UTILITIES REFER TO APPLICABLE R.O.W. ARRANGEMENT.

TYPICAL CONSTRUCTION CORRIDOR  
 N.T.S.

					<b>SABAL TRAIL TRANSMISSION          UPLAND CONSTRUCTION          FULL WIDTH TOPSOIL          SEGREGATION (AL,GA)          FIGURE #4</b>				
					DWN. BY:	GIE	4-23-14		
					CHK.	JC	5-28-14		
					PROJ. ENGR.				
					PROJ. MGR.				
					CLIENT APP.				
					SCALE:	AS NOTED			
					DWG. NO.	1657-PL-DG-28204		SHT. NO.	1 OF 1
								REV.	0
NO.	REVISION DESCRIPTION	BY	DATE	CHKD	APPD				
0	ISSUED FOR PERMITTING	GIE	11/20/14	JW	JC				

C-39  
 C:\work\Vault\1657\PL - Pipeline\3 Pipeline\Typicals\Const. Drawings\1657-PL-DG-28205.dwg Plotted on: Nov 18, 2014 - 12:07pm by scarison

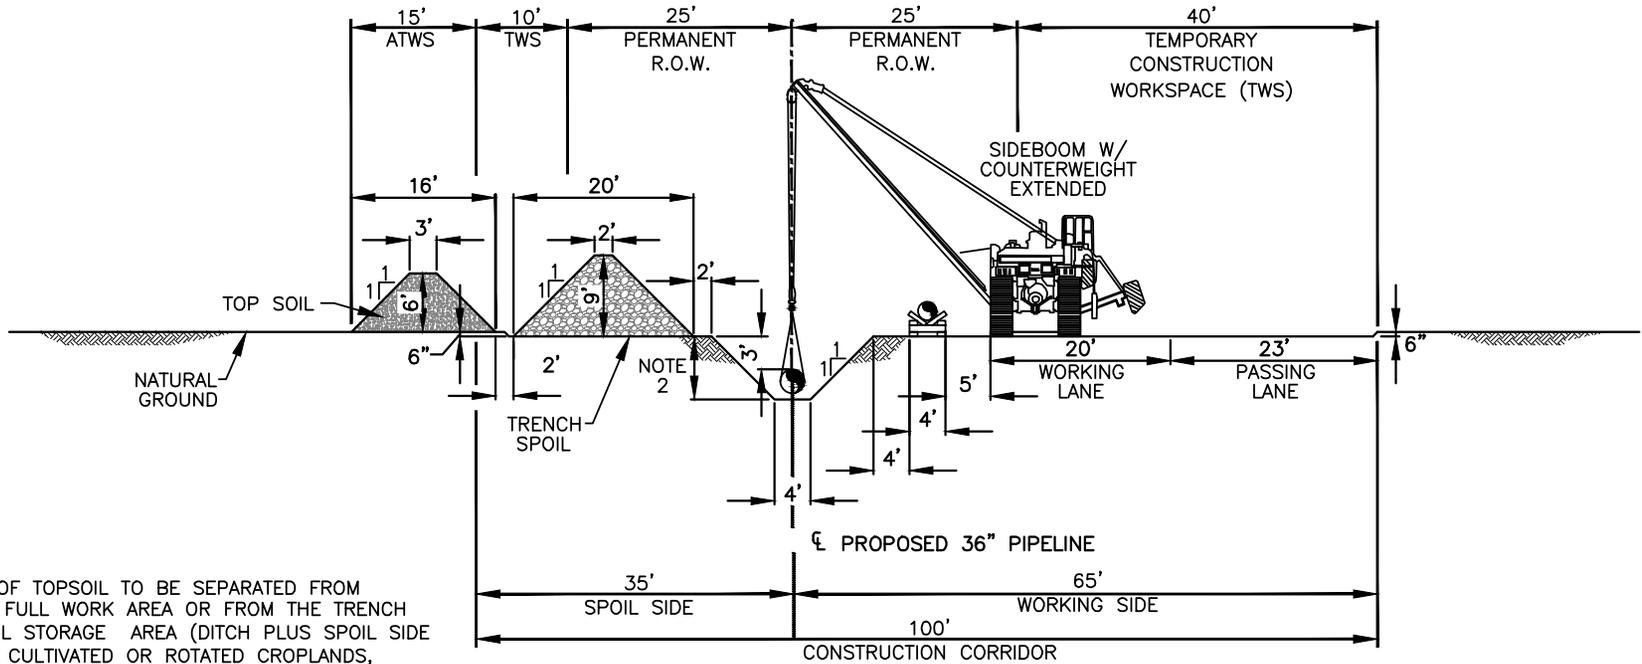


**TYPICAL CONSTRUCTION CORRIDOR**  
 N.T.S.

**NOTES:**

1. UP TO 12" OF TOPSOIL TO BE SEPARATED FROM EITHER THE FULL WORK AREA OR FROM THE TRENCH AND SUBSOIL STORAGE AREA (DITCH PLUS SPOIL SIDE METHOD) IN CULTIVATED OR ROTATED CROPLANDS, MANAGED PASTURES, RESIDENTIAL AREAS, HAYFIELDS, AND OTHER AREAS AT THE LANDOWNER'S OR LAND MANAGING AGENCY'S REQUEST.
2. MINIMUM TRENCH DEPTH AFTER TOPSOIL IS REMOVED WILL BE 7'-0".
3. THIS CONSTRUCTION METHOD APPLIES TO LOCATIONS IN FLORIDA WHERE THE APPLICABLE R.O.W. ARRANGEMENT CALLS FOR 25'/25' PERMANENT R.O.W. AND TOPSOIL SEPARATION IS NEEDED.
4. THIS CONSTRUCTION METHOD APPLIES TO FORWARD & REVERSE PIPELINE LAY.
5. FOR ADDITIONAL DETAILS IN REGARDS TO CO-LOCATED UTILITIES REFER TO APPLICABLE R.O.W. ARRANGEMENT.

					<b>SABAL TRAIL TRANSMISSION</b> <b>UPLAND CONSTRUCTION</b> <b>FULL WIDTH TOPSOIL</b> <b>SEGREGATION (FL)</b> <b>FIGURE #5</b>				
					DWN. BY:	NC	4-23-14		
					CHK.	JC	5-28-14		
					PROJ. ENGR.				
					PROJ. MGR.				
					CLIENT APP.				
					SCALE:	AS NOTED			
					DWG. NO.	1657-PL-DG-28205		SHT. NO.	1 OF 1
								REV.	0
NO.	REVISION DESCRIPTION	BY	DATE	CHKD	APPD				
0	ISSUED FOR PERMITTING	NC	11/20/14	JW	JC				

C:\work\Vault\1657\PL - Pipeline\3\_Pipeline\Const. Drawings\1657-PL-DG-28206.dwg Plotted on: Nov. 18, 2014 - 1:12pm by jwhite  
 04-C

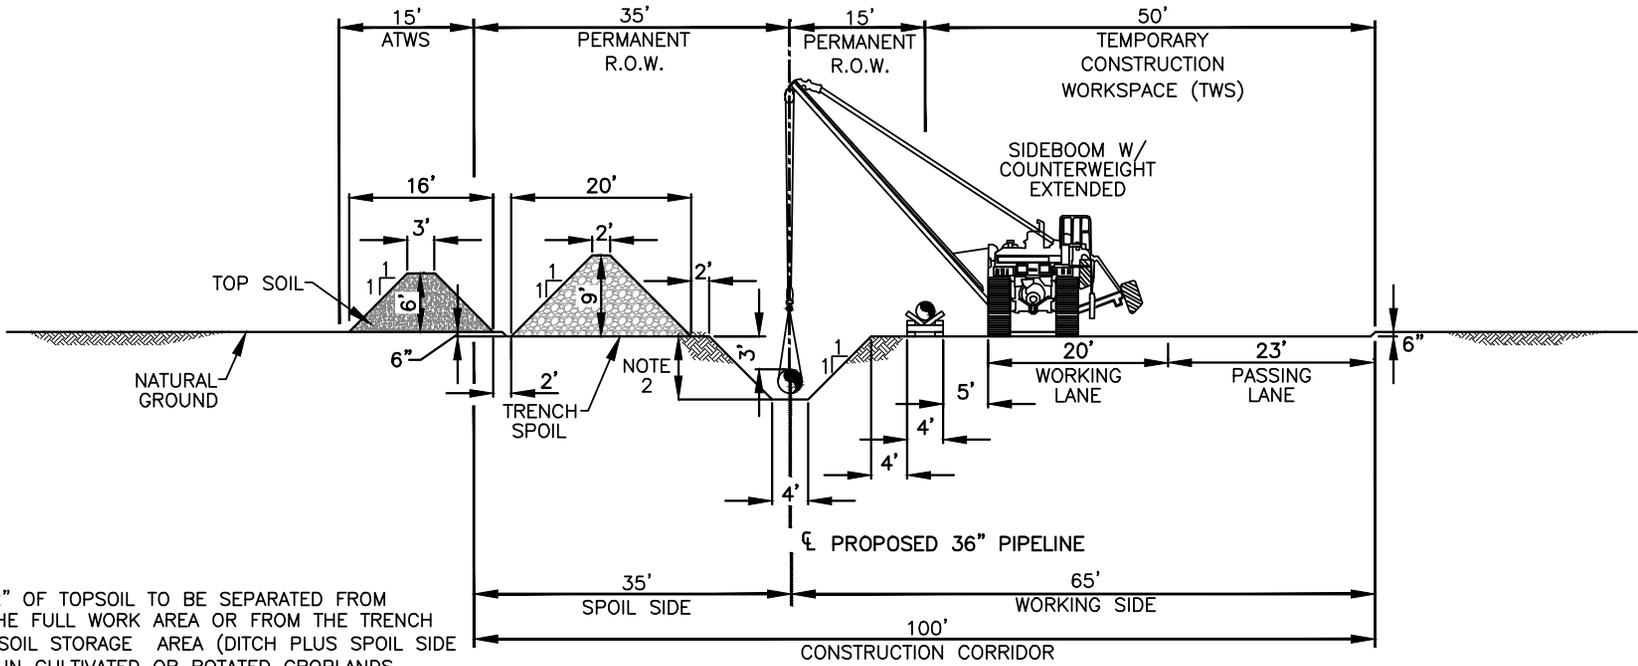


**TYPICAL CONSTRUCTION CORRIDOR**  
N.T.S.

**NOTES:**

1. UP TO 12" OF TOPSOIL TO BE SEPARATED FROM EITHER THE FULL WORK AREA OR FROM THE TRENCH AND SUBSOIL STORAGE AREA (DITCH PLUS SPOIL SIDE METHOD) IN CULTIVATED OR ROTATED CROPLANDS, MANAGED PASTURES, RESIDENTIAL AREAS, HAYFIELDS, AND OTHER AREAS AT THE LANDOWNER'S OR LAND MANAGING AGENCY'S REQUEST.
2. MINIMUM TRENCH DEPTH AFTER TOPSOIL IS REMOVED WILL BE 7'-0".
3. THIS CONSTRUCTION METHOD APPLIES TO LOCATIONS IN FLORIDA WHERE THE APPLICABLE R.O.W. ARRANGEMENT CALLS FOR 35'/15' PERMANENT R.O.W. AND TOPSOIL SEPARATION IS NEEDED.
4. THIS CONSTRUCTION METHOD APPLIES TO FORWARD & REVERSE PIPELINE LAY.
5. FOR ADDITIONAL DETAILS IN REGARDS TO CO-LOCATED UTILITIES REFER TO APPLICABLE R.O.W. ARRANGEMENT.


					<b>SABAL TRAIL TRANSMISSION UPLAND CONSTRUCTION FULL WIDTH TOPSOIL SEGREGATION (FL) FIGURE #6</b>	
			DWN. BY: NC 4-23-14 CHK. JC 5-28-14 PROJ. ENGR. PROJ. MGR. CLIENT APP.		DWG. NO. 1657-PL-DG-28206 SHT. NO. 1 OF 1 REV. 0	
NO.	REVISION DESCRIPTION	BY	DATE	CHKD	APPD	SCALE: AS NOTED
0	ISSUED FOR PERMITTING	NC	11/20/14	JW	JC	

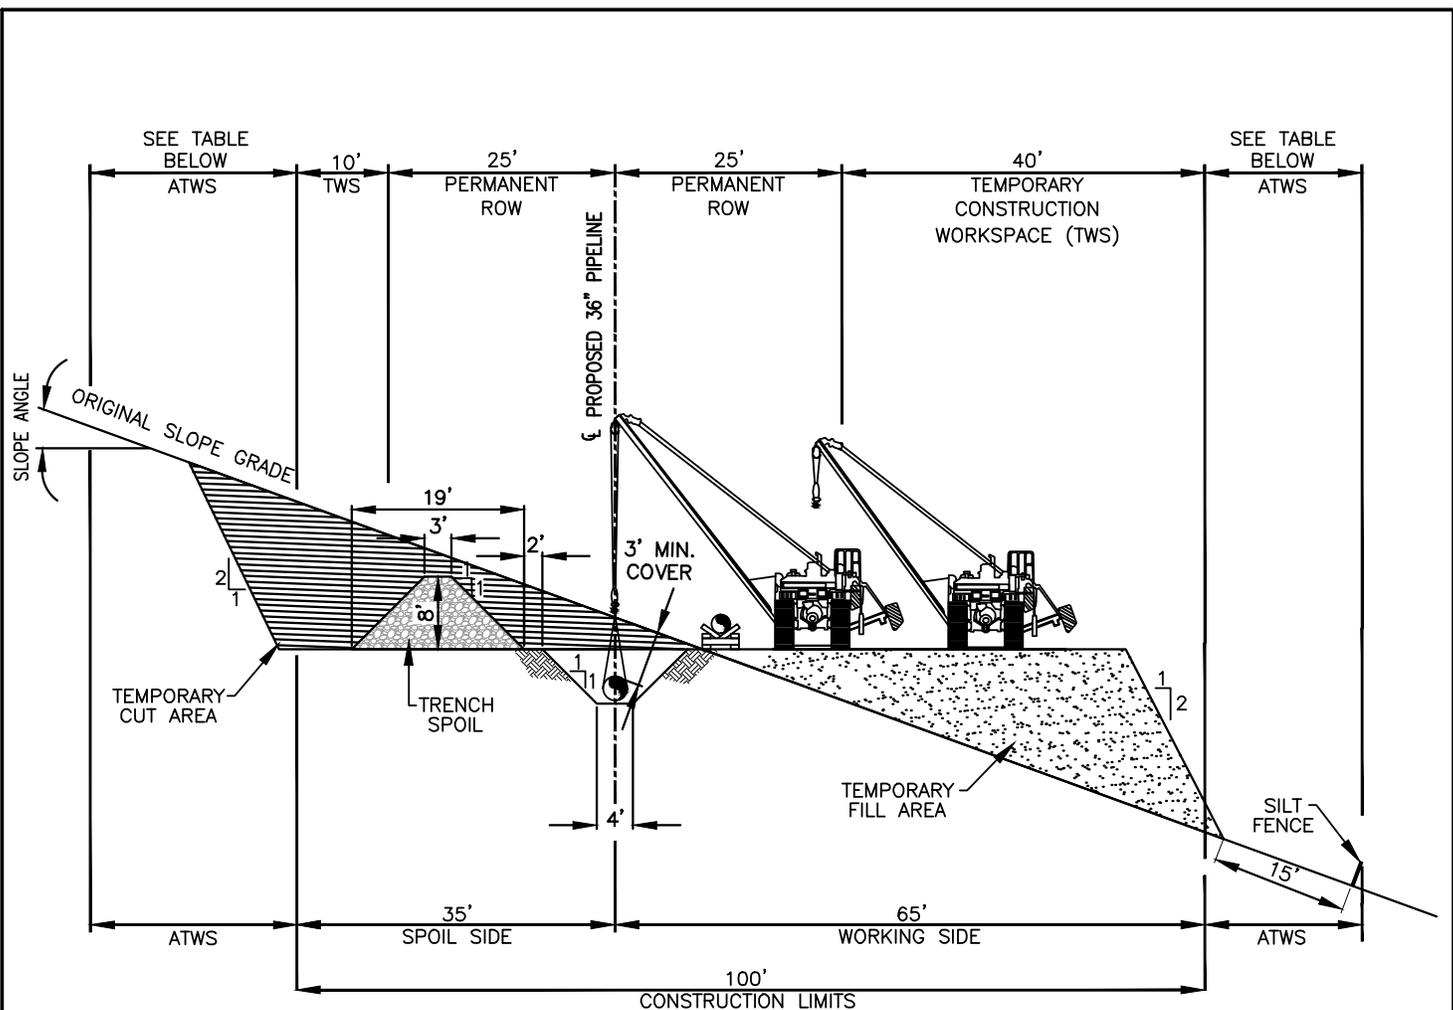

TYPICAL CONSTRUCTION CORRIDOR  
N.T.S.

ADDITIONAL TEMPORARY WORKSPACE		
SLOPE ANGLE	SPOIL SIDE	WORKING SIDE
0°-10°	0'	15'
10°-20°	5'	25'
20°-30°	15'	50'

								
						<b>SABAL TRAIL TRANSMISSION UPLAND CONSTRUCTION TYPICAL SIDE SLOPE GREENFIELD SECTION FIGURE #7</b>		
						DWN. BY: GIE 4-23-14		DWG. NO. 1657-PL-DG-28207 SHT. NO. 1 OF 1 REV. 0
						CHK. JC 5-28-14		
						PROJ. ENGR.		
						PROJ. MGR.		
						CLIENT APP.		
0	ISSUED FOR PERMITTING	GIE	11/20/2014	JW	JC	SCALE: AS NOTED		
NO.	REVISION DESCRIPTION	BY	DATE	CHK'D	APP'D			

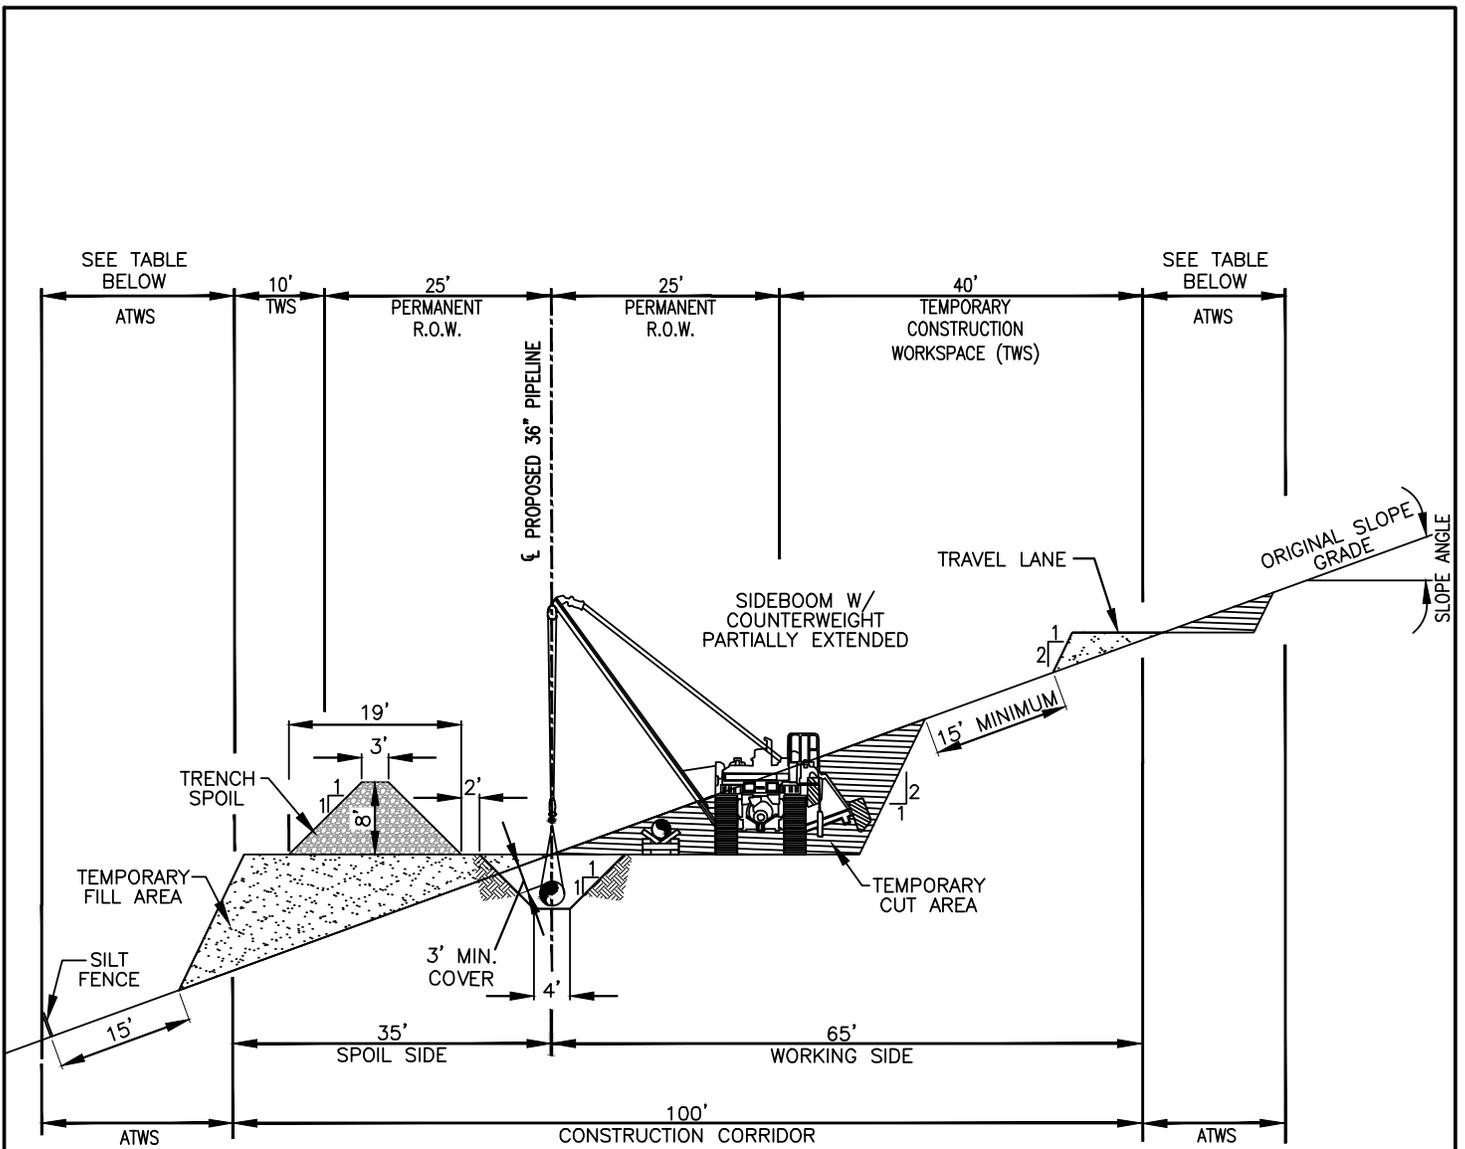


TYPICAL CONSTRUCTION CORRIDOR  
N.T.S.

ADDITIONAL TEMPORARY WORKSPACE		
SLOPE ANGLE	SPOIL SIDE	WORKING SIDE
0°-10°	15'	15'
10°-20°	25'	25'
20°-30°	25'	50'

								
						<b>SABAL TRAIL TRANSMISSION</b> <b>UPLAND CONSTRUCTION</b> <b>TYPICAL SIDE CUT</b> <b>GREENFIELD SECTION</b> <b>FIGURE # 8</b>		
						DWN. BY: GIE 4-25-14		DWG. NO. 1657-PL-DG-28208 SHT. NO. 1 OF 1 REV. 0
						CHK. JC 5-28-14		
						PROJ. ENGR.		
						PROJ. MGR.		
						CLIENT APP.		
0	ISSUED FOR PERMITTING	GIE	11/20/2014	JW	JC	SCALE: AS NOTED		
NO.	REVISION DESCRIPTION	BY	DATE	CHK'D	APP'D			

C:\work\Vault\1657\PL - Pipeline\3 Pipeline\Typicals\Const. Drawings\1657-DG-28211.dwg Plotted on: Nov. 18, 2014 - 12:14pm by scorpion

C-43

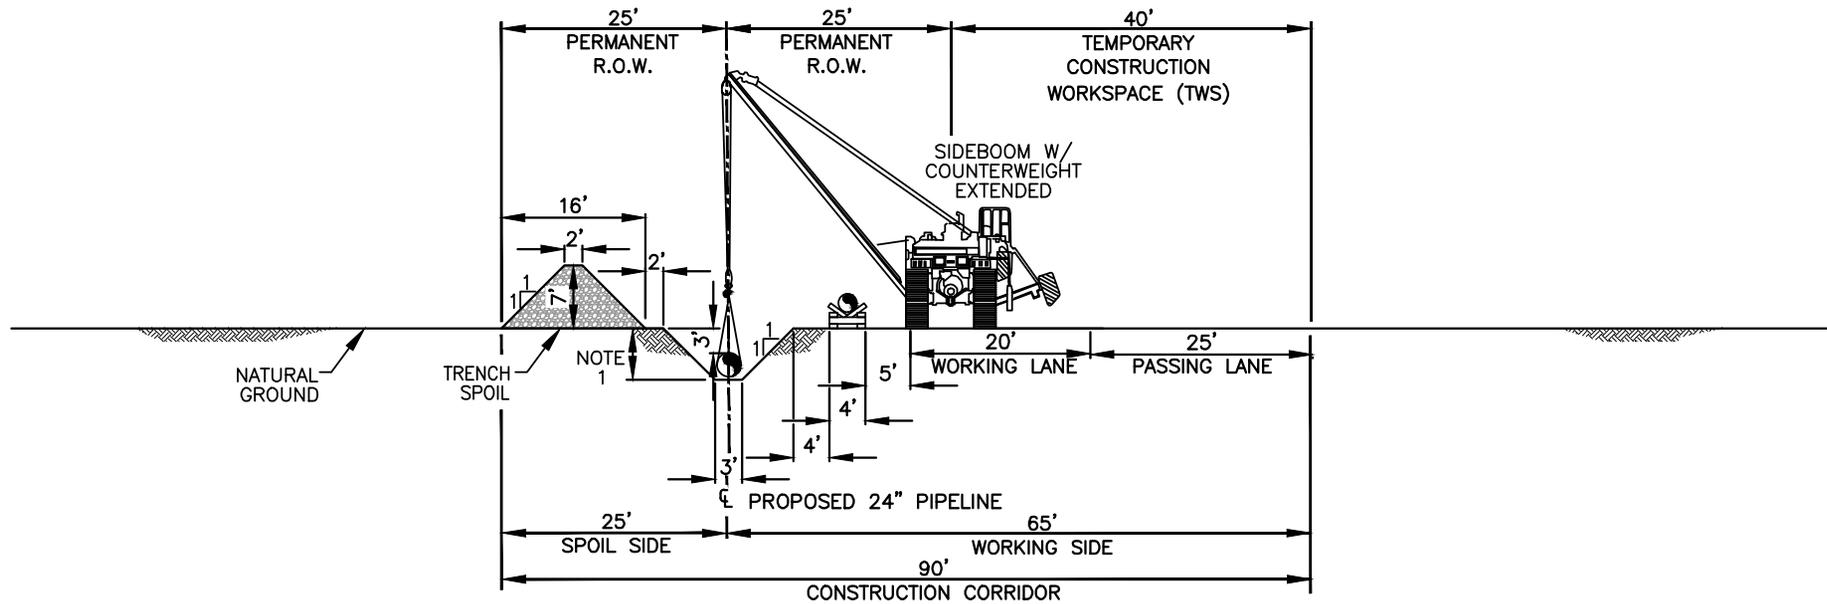

**TYPICAL CONSTRUCTION CORRIDOR**


N.T.S.

**NOTES:**

1. MINIMUM TRENCH DEPTH WILL BE 5'-6".
2. THIS CONSTRUCTION METHOD APPLIES TO CITRUS COUNTY LINE LOCATIONS WHERE THE APPLICABLE R.O.W. ARRANGEMENT CALLS FOR 25'/25' PERMANENT R.O.W.
3. THIS CONSTRUCTION METHOD APPLIES TO FORWARD & REVERSE PIPELINE LAY.

					DWN. BY:	NC	4-23-14	<b>SABAL TRAIL TRANSMISSION          UPLAND CONSTRUCTION          WITHOUT TOPSOIL          SEGREGATION          FIGURE #9</b>					
					CHK.	JC	05-28-14						
					PROJ. ENGR.								
					PROJ. MGR.								
					CLIENT APP.								
0	ISSUED FOR PERMITTING	NC	11/20/14	JW	JC	SCALE: AS NOTED		DWG. NO.	1657-PL-DG-28211	SHT. NO.	1 OF 1	REV.	0
NO.	REVISION DESCRIPTION	BY	DATE	CHKD	APPD								

C:\work\Vault\1657\PL - Pipeline\3 Pipeline\Typicals\Const. Drawings\1657-PL-DG-28215.dwg Plotted on: Nov. 18, 2014 - 1:13pm by jwhite  
 C-44

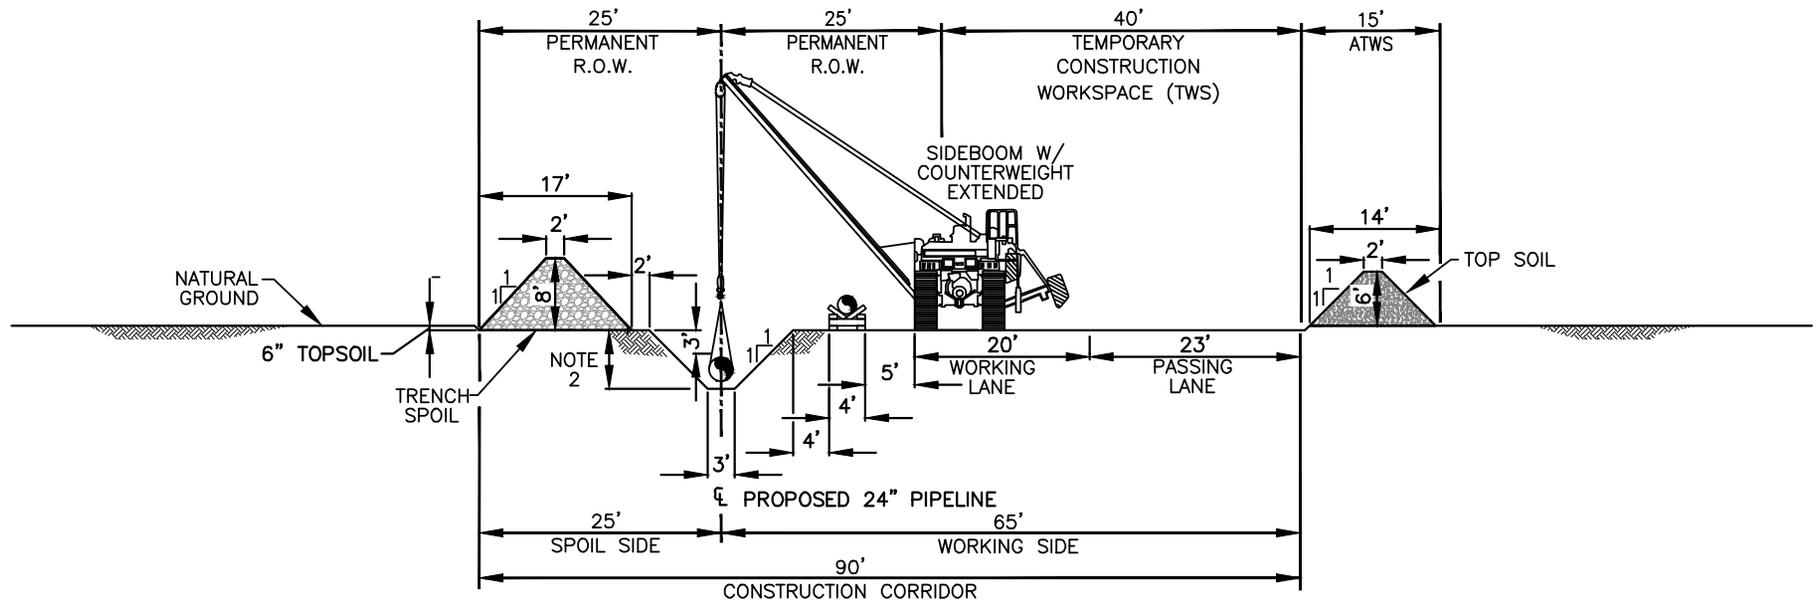


**TYPICAL CONSTRUCTION CORRIDOR**  
 N.T.S.

**NOTES:**

1. UP TO 12" OF TOPSOIL TO BE SEPARATED FOR FULL CONSTRUCTION CORRIDOR WIDTH THROUGHOUT CULTIVATED AND ROTATED CROPLANDS, PASTURE, RESIDENTIAL AREAS.
2. MINIMUM TRENCH DEPTH AFTER TOPSOIL IS REMOVED WILL BE 6'-0".
3. THIS CONSTRUCTION METHOD APPLIES TO LOCATIONS WHERE THE APPLICABLE R.O.W. ARRANGEMENT CALLS FOR 25'/25' PERMANENT R.O.W. AND TOPSOIL SEPARATION IS NEEDED.
4. THIS CONSTRUCTION METHOD APPLIES TO FORWARD & REVERSE PIPELINE LAY.
5. FOR ADDITIONAL DETAILS IN REGARDS TO CO-LOCATED UTILITIES REFER TO APPLICABLE R.O.W. ARRANGEMENT.

					<b>SABAL TRAIL TRANSMISSION</b> <b>UPLAND CONSTRUCTION</b> <b>FULL WIDTH TOPSOIL</b> <b>SEGREGATION (FL)</b> <b>FIGURE #10</b>	
			DWN. BY: NC 4-25-14 CHK. JC 5-28-14 PROJ. ENGR. PROJ. MGR. CLIENT APP.		DWG. NO. 1657-PL-DG-28215 SHT. NO. 1 OF 1 REV. 0	
0	ISSUED FOR PERMITTING	NC	11/20/14	JW	JC	SCALE: AS NOTED
NO.	REVISION DESCRIPTION	BY	DATE	CHKD	APPD	

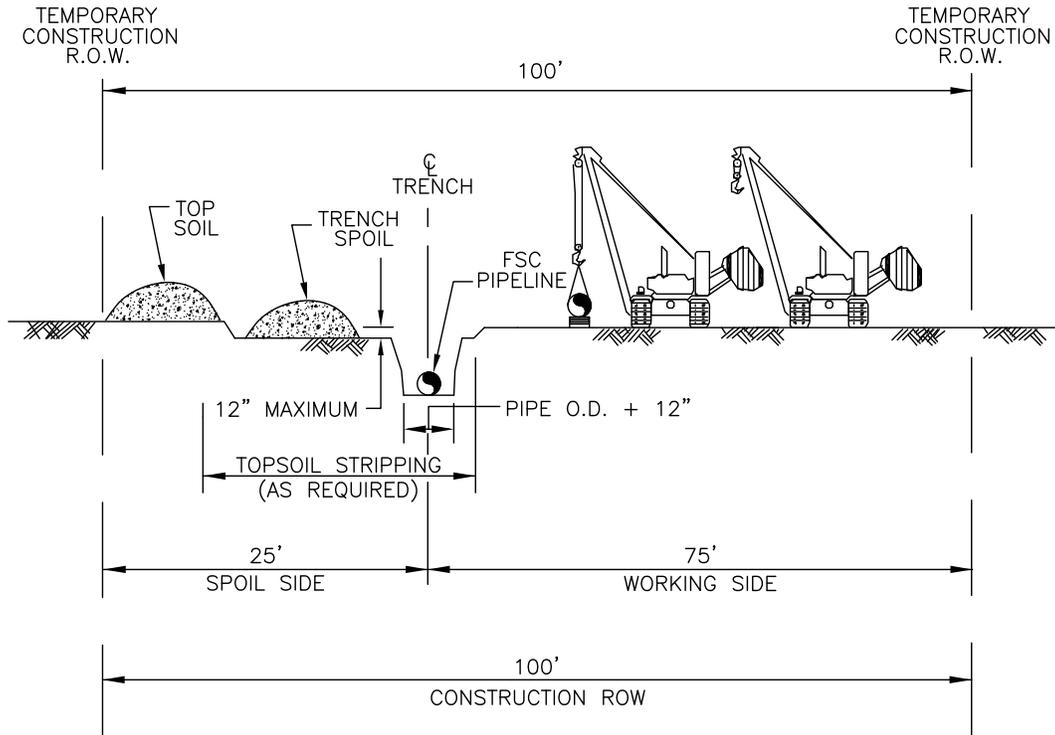

CONFIGURATION 1  
 PROFILE – LOOKING DOWNSTREAM  
 PASSING LANE– NORMAL OFFSET

PROFILE


NOTES:

1. CONSTRUCTION RIGHT-OF-WAY WILL TYPICALLY BE 100 FEET WIDE CONSISTING OF 50 FEET OF PERMANENT EASEMENT AND 50 FEET OF TEMPORARY WORKSPACE. EXTRA TEMPORARY WORK SPACE WILL BE NECESSARY AT MAJOR ROAD, RAIL AND RIVER CROSSINGS AND OTHER SPECIAL CIRCUMSTANCES, AS REQUIRED. CERTAIN SITUATIONS MAY REQUIRE A NARROWER WIDTH.
2. THIS DRAWING REFLECTS "TRENCH AND SPOIL SIDE" TOPSOIL STRIPPING PROCEDURE. SALVAGE TOPSOIL OVER TRENCH AND UNDER THE SPOIL PILE AT LOCATIONS IDENTIFIED ON THE CONSTRUCTION ALIGNMENT SHEETS, OR AS DIRECTED BY THE COMPANY'S INSPECTOR. DEPTH OF TOPSOIL STRIPPING IS NOT TO EXCEED 12 INCHES.
3. STOCKPILE TOPSOIL AS SHOWN OR IN ANY CONFIGURATION APPROVED BY THE COMPANY'S ENVIRONMENTAL INSPECTOR. KEEP TOP SOIL CLEAN OF ALL CONSTRUCTION DEBRIS. MAINTAIN A MINIMUM 12 INCHES OF SEPARATION BETWEEN TOPSOIL AND SUBSOIL PILES.
4. LEAVE GAPS IN TOPSOIL AND SPOIL PILES AT OBVIOUS DRAINAGES. DO NOT PUSH TOPSOIL INTO CREEKS OR WETLANDS. DO NOT USE TOPSOIL FOR PADDING. AVOID SCALPING VEGETATED GROUND SURFACE WHEN BACKFILLING TOPSOIL PILE.
5. TEMPORARILY SUSPEND TOPSOIL HANDLING OPERATIONS DURING INORDINATELY WINDY CONDITIONS UNTIL MITIGATIVE MEASURES TO MINIMIZE WIND EROSION CAN BE IMPLEMENTED.

<p><b>FLORIDA SOUTHEAST CONNECTION PROJECT</b></p>									
				D	ISSUE FOR USE	07/01/14	LD	<p><b>TYPICAL CONSTRUCTION CONFIGURATION 1</b></p>	
				C	ISSUE FOR FINAL PRE-FERC FILING	12/20/13	LD		
				B	ISSUED FOR 30% DESIGN	10/25/13	LD		
				A	ISSUED FOR REVIEW	08/21/13	LD		
			NO.	REVISION	DATE	APPR.			
SCALE	DATE	DRAWN	CHECKED	APPROVED	PROJ. NO.	DRAWING NUMBER	SHEET		
N.T.S.	08/21/13	GMM	RG	LD	21040	21040-510-TYP-20075	1 OF 1		

TEMPORARY  
CONSTRUCTION  
R.O.W.

TEMPORARY  
CONSTRUCTION  
R.O.W.

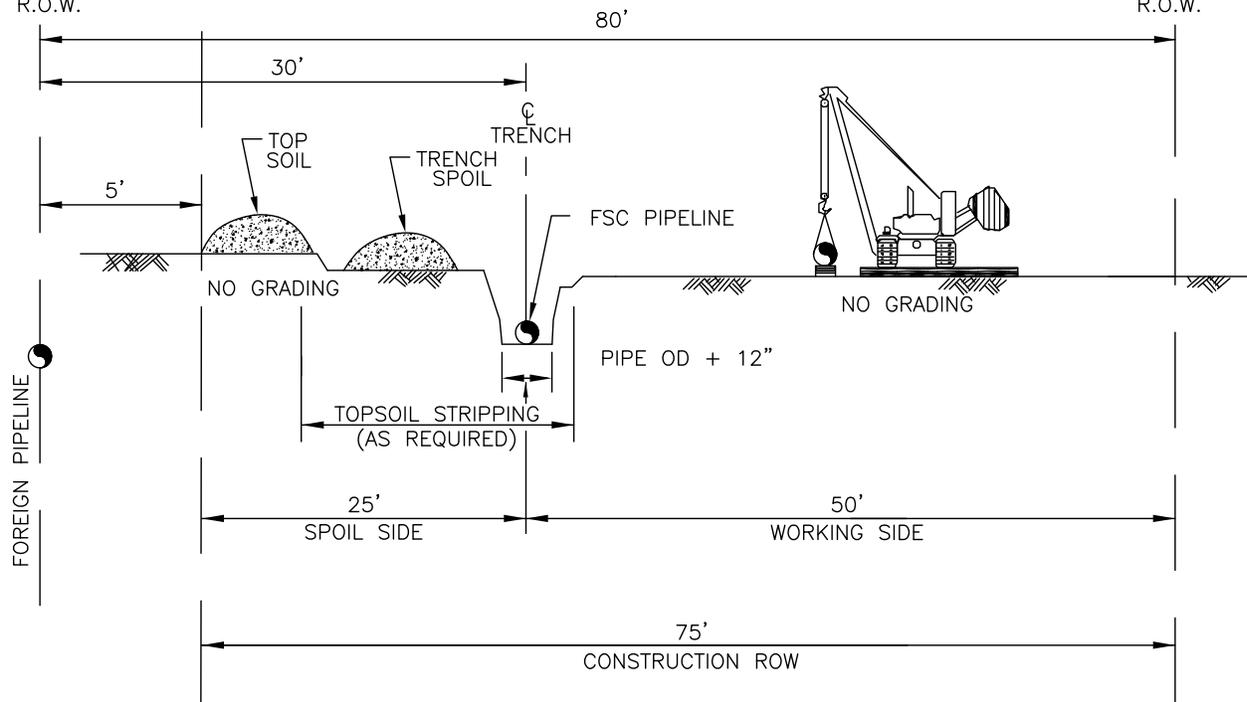


FARMED WETLAND CONSTRUCTION-NORMAL OFFSET  
PROFILE

NOTES:

1. FLAG WETLAND BOUNDARIES PRIOR TO CLEARING.
2. NO REFUELING OF MOBILE EQUIPMENT IS ALLOWED WITHIN 100 FEET OF WETLAND. PLACE "NO FUELING" SIGN POSTS 100 FEET BACK FROM WETLAND BOUNDARY. REFUEL STATIONARY EQUIPMENT AS PER FSC SPILL PREVENTION PROCEDURES.
3. INSTALL TEMPORARY SLOPE BREAKER UPSLOPE WITHIN 100 FEET OF WETLAND BOUNDARY IF ON THE ENVIRONMENTAL PLAN FOR FSC.
4. INSTALL TIMBER MATS/RIPRAP THROUGH ENTIRE WETLAND AREA. EQUIPMENT NECESSARY FOR RIGHT-OF-WAY CLEARING MAY MAKE ONE (1) PASS THROUGH THE WETLAND BEFORE MATS ARE INSTALLED.
5. AVOID ADJACENT WETLANDS. INSTALL SEDIMENT BARRIERS (STRAW BALES AND/OR SILT FENCE) AT DOWNSLOPE EDGE OF RIGHT-OF-WAY AND ALONG WETLAND EDGE AS REQUIRED.
6. RESTRICT ROOT GRUBBING TO ONLY THAT AREA OVER THE DITCHLINE AND DITCH SPOIL AREAS AND REMOVE FROM WETLAND FOR DISPOSAL.
7. TOPSOIL STRIPPING SHALL NOT BE REQUIRED IN SATURATED SOIL CONDITIONS.
8. LEAVE HARD PLUGS AT EDGE OF WETLAND UNTIL JUST PRIOR TO TRENCHING.
9. PIPE SECTION MAY BE FABRICATED WITHIN THE WETLAND AND ADJACENT TO ALIGNMENT, OR IN STAGING AREA OUTSIDE THE WETLAND AND WALKED IN.
10. TRENCH THROUGH WETLAND.
11. LOWER-IN-PIPE, INSTALL TRENCH PLUGS AT WETLAND EDGES AS REQUIRED AND BACKFILL IMMEDIATELY.
12. REMOVE TIMBER MATS OR PREFABRICATED MATS FROM WETLAND UPON COMPLETION.
13. RESTORE GRADE TO NEAR PRE-CONSTRUCTION TOPOGRAPHY, REPLACE TOPSOIL, AND INSTALL PERMANENT EROSION CONTROL.

<p><b>FLORIDA SOUTHEAST CONNECTION PROJECT</b></p>								
	F	ISSUE FOR USE	07/01/14	LD	<p>TYPICAL CONSTRUCTION CONFIGURATION 2</p>			
	E	ISSUED FOR FINAL PRE-FERC FILING	12/20/13	LD				
	D	ISSUED FOR 30% DESIGN	10/25/13	LD				
C	ISSUED FOR REVIEW	10/25/13	LD					
B	ISSUED FOR REVIEW	09/25/13	LD					
NO.	REVISION	DATE	APPR.					
SCALE	DATE	DRAWN	CHECKED	APPROVED	PROJ. NO.	DRAWING NUMBER	SHEET	
N.T.S.	08/21/13	GMM	RG	LD	21040	21040-510-TYP-20074	1 OF 1	

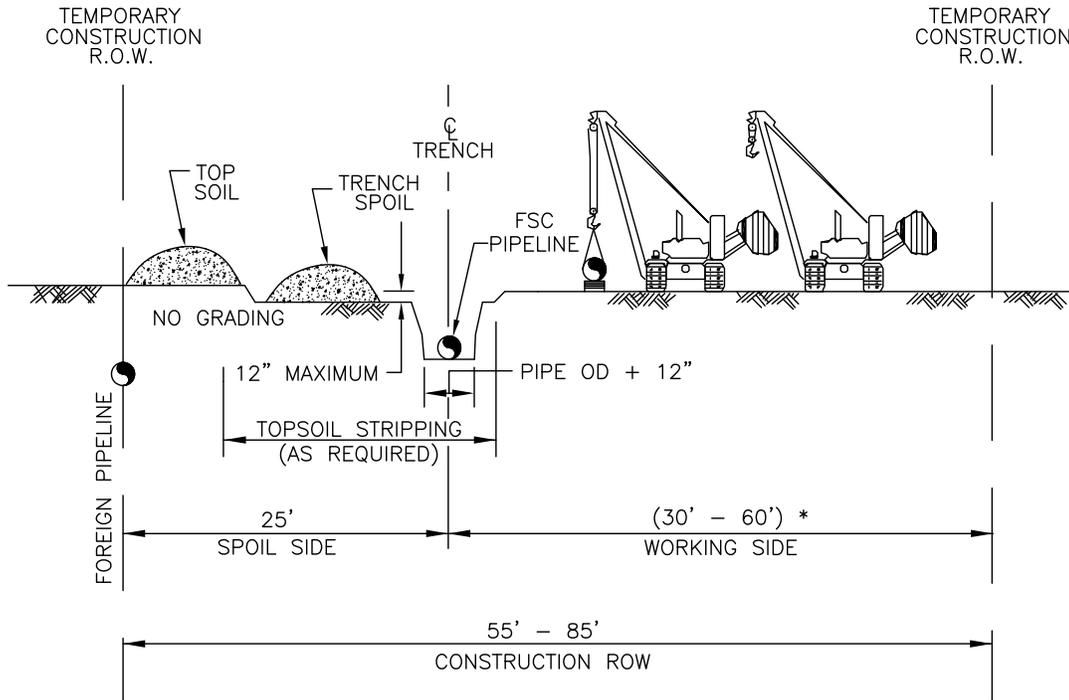


CONFIGURATION 3  
 PROFILE – LOOKING DOWNSTREAM  
 PASSING LANE – NECKDOWN OFFSET – COLLOCATION FOREIGN PIPELINE  
 PROFILE

NOTES:

1. CONSTRUCTION RIGHT-OF-WAY WILL BE NARROWED DOWN TO BETWEEN 55-85 FEET WIDE CONSISTING OF 50 FEET OF PERMANENT EASEMENT AND 5-35 FEET OF TEMPORARY WORKSPACE. EXTRA TEMPORARY WORK SPACE WILL BE NECESSARY AT MAJOR ROAD, RAIL AND RIVER CROSSINGS AND OTHER SPECIAL CIRCUMSTANCES, AS REQUIRED.
2. THIS DRAWING REFLECTS "TRENCH AND SPOIL SIDE" TOPSOIL STRIPPING PROCEDURE. SALVAGE TOPSOIL OVER TRENCH AND UNDER THE SPOIL PILE AT LOCATIONS IDENTIFIED ON THE CONSTRUCTION ALIGNMENT SHEETS, OR AS DIRECTED BY THE COMPANY'S INSPECTOR. DEPTH OF TOPSOIL STRIPPING IS NOT TO EXCEED 12 INCHES.
3. STOCKPILE TOPSOIL AS SHOWN OR IN ANY CONFIGURATION APPROVED BY THE COMPANY'S ENVIRONMENTAL INSPECTOR. KEEP TOP SOIL CLEAN OF ALL CONSTRUCTION DEBRIS. MAINTAIN A MINIMUM 12 INCHES OF SEPARATION BETWEEN TOPSOIL AND SUBSOIL PILES.
4. LEAVE GAPS IN TOPSOIL AND SPOIL PILES AT OBVIOUS DRAINAGES. DO NOT PUSH TOPSOIL INTO CREEKS OR WETLANDS. DO NOT USE TOPSOIL FOR PADDING. AVOID SCALPING VEGETATED GROUND SURFACE WHEN BACKFILLING TOPSOIL PILE.
5. TEMPORARILY SUSPEND TOPSOIL HANDLING OPERATIONS DURING INORDINATELY WINDY CONDITIONS UNTIL MITIGATIVE MEASURES TO MINIMIZE WIND EROSION CAN BE IMPLEMENTED.
- \* 6. LIMITED BASED ON BOUNDARIES WITH: PROPERTY OWNERS, PROPERTY LINES, FOREIGN PIPELINES, TREE LINES, AND OTHER STRUCTURES.

<b>FLORIDA SOUTHEAST CONNECTION PROJECT</b>								
	F	ISSUE FOR USE	07/01/14	LD	<b>TYPICAL CONSTRUCTION CONFIGURATION 3</b>			
	E	ISSUE FOR FINAL PRE-FERC FILING	12/20/13	LD				
	D	ISSUED FOR 30% DESIGN	10/25/13	LD				
C	ISSUED FOR REVIEW	10/25/13	LD					
B	ISSUED FOR REVIEW	09/25/13	LD					
NO.	REVISION	DATE	APPR.					
SCALE	DATE	DRAWN	CHECKED	APPROVED	PROJ. NO.	DRAWING NUMBER	SHEET	
N.T.S.	08/21/13	GMM	RG	LD	21040	21040-510-TYP-20078	1 OF 1	

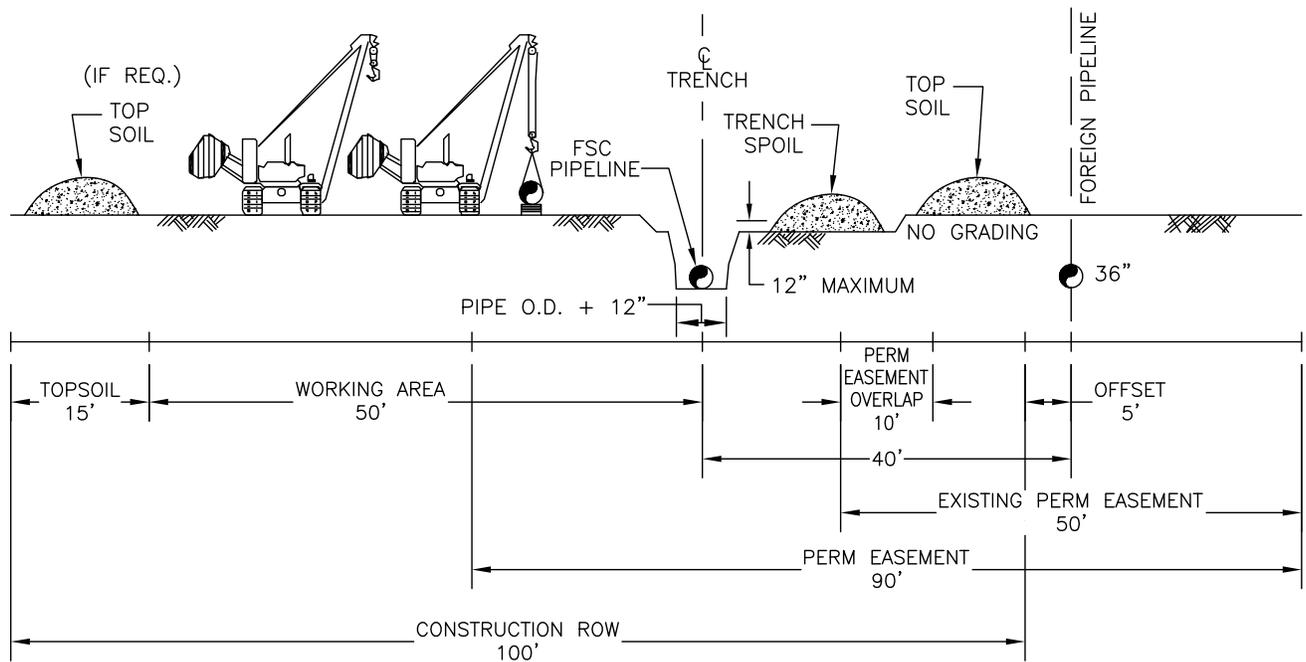


CONFIGURATION 4  
PROFILE – LOOKING UPSTREAM

PROFILE

NOTES:

1. CONSTRUCTION RIGHT-OF-WAY WILL TYPICALLY BE 100 FEET WIDE CONSISTING OF 50 FEET OF PERMANENT EASEMENT AND 50 FEET OF TEMPORARY WORKSPACE. EXTRA TEMPORARY WORK SPACE WILL BE NECESSARY AT MAJOR ROAD, RAIL AND RIVER CROSSINGS AND OTHER SPECIAL CIRCUMSTANCES, AS REQUIRED. CERTAIN SITUATIONS MAY REQUIRE A NARROWER WIDTH.
2. THIS DRAWING REFLECTS "TRENCH AND SPOIL SIDE" TOPSOIL STRIPPING PROCEDURE. SALVAGE TOPSOIL OVER TRENCH AND UNDER THE SPOIL PILE AT LOCATIONS IDENTIFIED ON THE CONSTRUCTION ALIGNMENT SHEETS, OR AS DIRECTED BY THE COMPANY'S INSPECTOR. DEPTH OF TOPSOIL STRIPPING IS NOT TO EXCEED 12 INCHES.
3. STOCKPILE TOPSOIL AS SHOWN OR IN ANY CONFIGURATION APPROVED BY THE COMPANY'S ENVIRONMENTAL INSPECTOR. KEEP TOP SOIL CLEAN OF ALL CONSTRUCTION DEBRIS. MAINTAIN A MINIMUM 12 INCHES OF SEPARATION BETWEEN TOPSOIL AND SUBSOIL PILES.
4. LEAVE GAPS IN TOPSOIL AND SPOIL PILES AT OBVIOUS DRAINAGES. DO NOT PUSH TOPSOIL INTO CREEKS OR WETLANDS. DO NOT USE TOPSOIL FOR PADDING. AVOID SCALPING VEGETATED GROUND SURFACE WHEN BACKFILLING TOPSOIL PILE.
5. TEMPORARILY SUSPEND TOPSOIL HANDLING OPERATIONS DURING INORDINATELY WINDY CONDITIONS UNTIL MITIGATIVE MEASURES TO MINIMIZE WIND EROSION CAN BE IMPLEMENTED.

<p>FLORIDA SOUTHEAST CONNECTION PROJECT</p>								
					<p>TYPICAL CONSTRUCTION CONFIGURATION 4</p>			
	D	ISSUE FOR USE	07/01/14	LD				
	C	ISSUE FOR FINAL PRE-FERC FILING	12/20/13	LD				
	B	ISSUED FOR 30% DESIGN	10/25/13	LD				
A	ISSUED FOR REVIEW	08/21/13	LD					
NO.	REVISION	DATE	APPR.					
SCALE	DATE	DRAWN	CHECKED	APPROVED	PROJ. NO.	DRAWING NUMBER	SHEET	
N.T.S.	08/21/13	GMM	RG	LD	21040	21040-510-TYP-20077	1 OF 1	

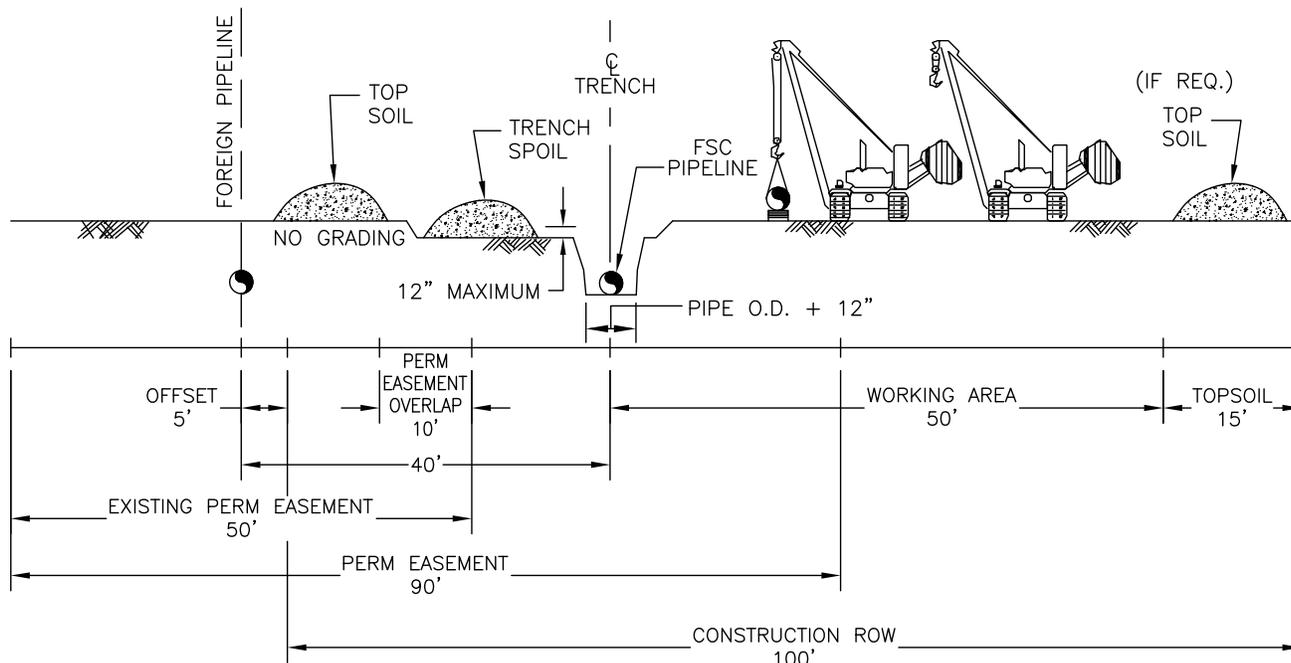

CONFIGURATION 5


PROFILE – LOOKING/DOWNSTREAM

WORKING LAYOUT CONFIGURATION  
PARALLEL FOREIGN PIPELINE OVERLAPPING PERMANENT EASEMENT

NOTES:

1. CONSTRUCTION RIGHT-OF-WAY WILL TYPICALLY BE 100 FEET WIDE CONSISTING OF 50 FEET OF PERMANENT EASEMENT AND 50 FEET OF TEMPORARY WORKSPACE. EXTRA TEMPORARY WORK SPACE WILL BE NECESSARY AT MAJOR ROAD, RAIL AND RIVER CROSSINGS AND OTHER SPECIAL CIRCUMSTANCES, AS REQUIRED. CERTAIN SITUATIONS MAY REQUIRE A NARROWER WIDTH.
2. THIS DRAWING REFLECTS "TRENCH AND SPOIL SIDE" TOPSOIL STRIPPING PROCEDURE. SALVAGE TOPSOIL OVER TRENCH AND UNDER THE SPOIL PILE AT LOCATIONS IDENTIFIED ON THE CONSTRUCTION ALIGNMENT SHEETS, OR AS DIRECTED BY THE COMPANY'S INSPECTOR. DEPTH OF TOPSOIL STRIPPING IS NOT TO EXCEED 12 INCHES.
3. STOCKPILE TOPSOIL AS SHOWN OR IN ANY CONFIGURATION APPROVED BY THE COMPANY'S ENVIRONMENTAL INSPECTOR. KEEP TOP SOIL CLEAN OF ALL CONSTRUCTION DEBRIS. MAINTAIN A MINIMUM 12 INCHES OF SEPARATION BETWEEN TOPSOIL AND SUBSOIL PILES.
4. LEAVE GAPS IN TOPSOIL AND SPOIL PILES AT OBVIOUS DRAINAGES. DO NOT PUSH TOPSOIL INTO CREEKS OR WETLANDS. DO NOT USE TOPSOIL FOR PADDING. AVOID SCALPING VEGETATED GROUND SURFACE WHEN BACKFILLING TOPSOIL PILE.
5. TEMPORARILY SUSPEND TOPSOIL HANDLING OPERATIONS DURING INORDINATELY WINDY CONDITIONS UNTIL MITIGATIVE MEASURES TO MINIMIZE WIND EROSION CAN BE IMPLEMENTED.

<p>FLORIDA SOUTHEAST CONNECTION PROJECT</p>								
					<p>TYPICAL CONSTRUCTION CONFIGURATION 5</p>			
	D		ISSUE FOR USE		07/01/14	LD		
	C		ISSUE FOR FINAL PRE-FERC FILING		12/20/13	LD		
B		ISSUED FOR 30% DESIGN		10/25/13	LD			
A		ISSUED FOR REVIEW		08/21/13	LD			
NO.		REVISION		DATE	APPR.			
SCALE	DATE	DRAWN	CHECKED	APPROVED	PROJ. NO.	DRAWING NUMBER	SHEET	
N.T.S.	08/21/13	GMM	RG	LD	21040	21040-510-TYP-20076	1 OF 1	

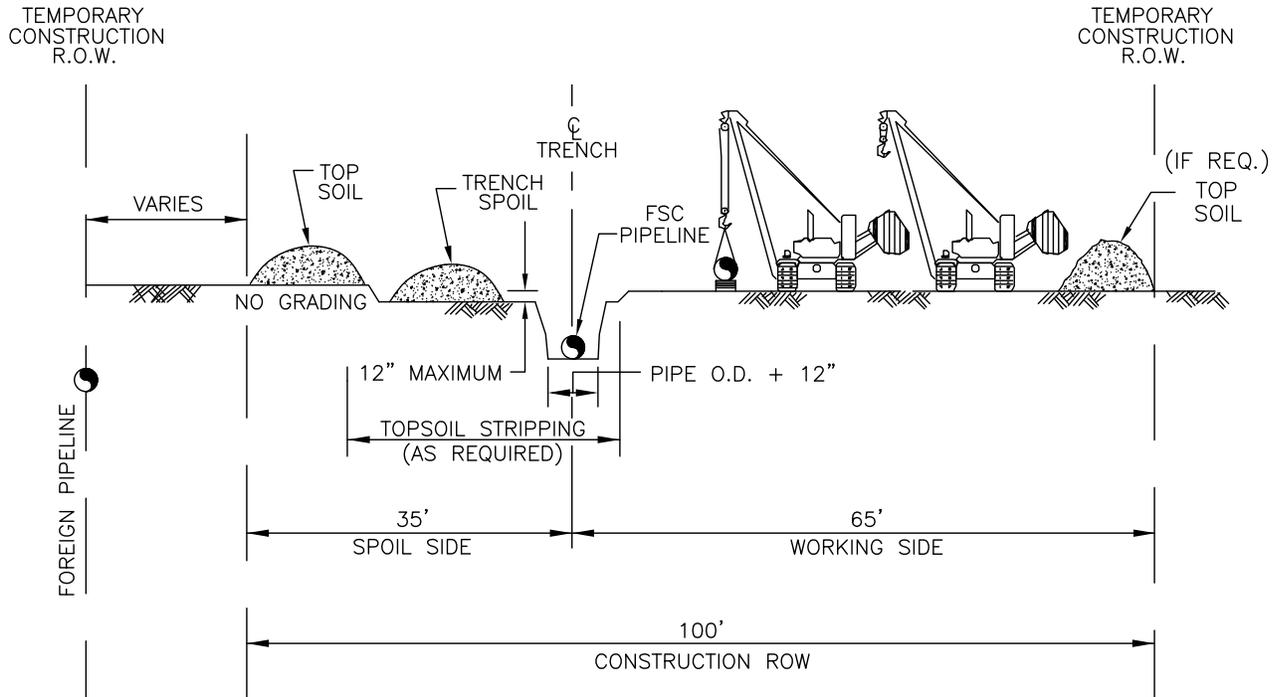

CONFIGURATION 6  
WORKING LAYOUT CONFIGURATION PARALLELING  
 FOREIGN PIPELINE – NO OVERLAPPING PERMANENT EASEMENT/GAS EASEMENT

PROFILE


NOTES:

1. CONSTRUCTION RIGHT-OF-WAY WILL TYPICALLY BE 100 FEET WIDE CONSISTING OF 50 FEET OF PERMANENT EASEMENT AND 50 FEET OF TEMPORARY WORKSPACE. EXTRA TEMPORARY WORK SPACE WILL BE NECESSARY AT MAJOR ROAD, RAIL AND RIVER CROSSINGS AND OTHER SPECIAL CIRCUMSTANCES, AS REQUIRED. CERTAIN SITUATIONS MAY REQUIRE A NARROWER WIDTH.
2. THIS DRAWING REFLECTS "TRENCH AND SPOIL SIDE" TOPSOIL STRIPPING PROCEDURE. SALVAGE TOPSOIL OVER TRENCH AND UNDER THE SPOIL PILE AT LOCATIONS IDENTIFIED ON THE CONSTRUCTION ALIGNMENT SHEETS, OR AS DIRECTED BY THE COMPANY'S INSPECTOR. DEPTH OF TOPSOIL STRIPPING IS NOT TO EXCEED 12 INCHES.
3. STOCKPILE TOPSOIL AS SHOWN OR IN ANY CONFIGURATION APPROVED BY THE COMPANY'S ENVIRONMENTAL INSPECTOR. KEEP TOP SOIL CLEAN OF ALL CONSTRUCTION DEBRIS. MAINTAIN A MINIMUM 12 INCHES OF SEPARATION BETWEEN TOPSOIL AND SUBSOIL PILES.
4. LEAVE GAPS IN TOPSOIL AND SPOIL PILES AT OBVIOUS DRAINAGES. DO NOT PUSH TOPSOIL INTO CREEKS OR WETLANDS. DO NOT USE TOPSOIL FOR PADDING. AVOID SCALPING VEGETATED GROUND SURFACE WHEN BACKFILLING TOPSOIL PILE.
5. TEMPORARILY SUSPEND TOPSOIL HANDLING OPERATIONS DURING INORDINATELY WINDY CONDITIONS UNTIL MITIGATIVE MEASURES TO MINIMIZE WIND EROSION CAN BE IMPLEMENTED.

<b>FLORIDA SOUTHEAST CONNECTION PROJECT</b>								
	D		ISSUE FOR USE		07/01/14	LD	<b>TYPICAL CONSTRUCTION CONFIGURATION 6</b>	
	C		ISSUE FOR FINAL PRE-FERC FILING		12/20/13	LD		
B		ISSUED FOR 30% DESIGN		10/25/13	LD			
A		ISSUED FOR REVIEW		08/21/13	LD			
NO.		REVISION		DATE	APPR.			
SCALE	DATE	DRAWN	CHECKED	APPROVED	PROJ. NO.	DRAWING NUMBER	SHEET	
N.T.S.	08/21/13	GMM	RG	LD	21040	21040-510-TYP-20073	1 OF 1	

TEMPORARY  
CONSTRUCTION  
R.O.W.

TEMPORARY  
CONSTRUCTION  
R.O.W.

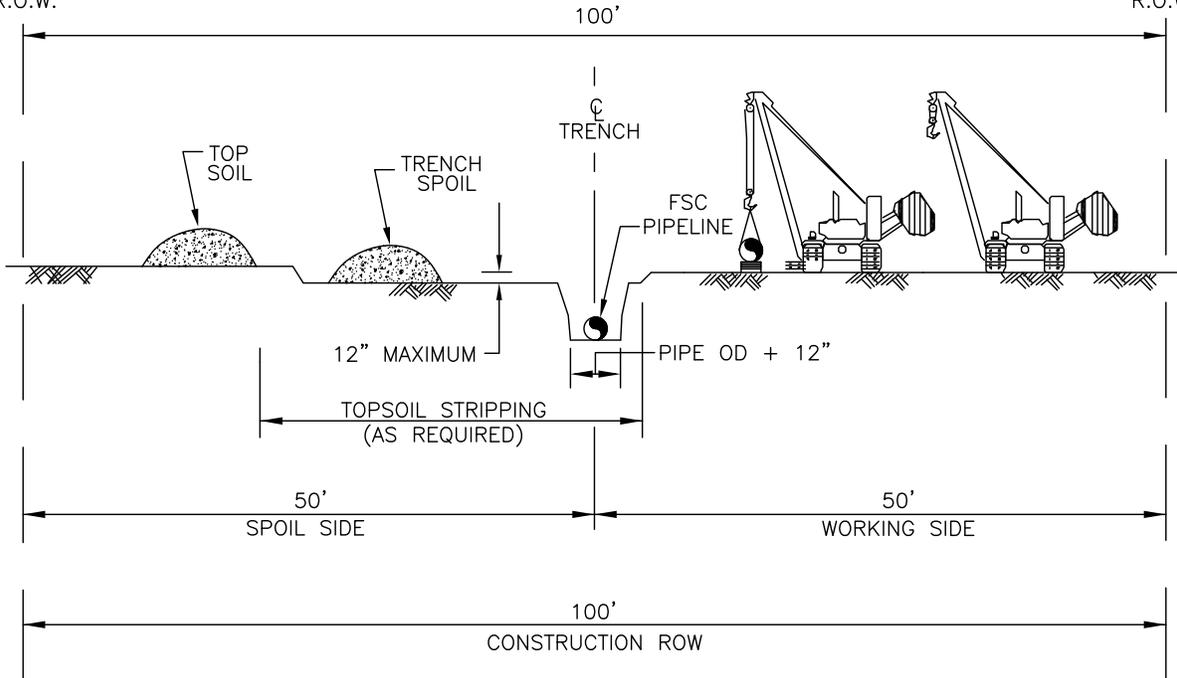


CONFIGURATION 7  
PROFILE – LOOKING DOWNSTREAM  
PASSING LANE– ALTERNATE NORMAL OFFSET

PROFILE

NOTES:

1. CONSTRUCTION RIGHT-OF-WAY WILL TYPICALLY BE 100 FEET WIDE CONSISTING OF 50 FEET OF PERMANENT EASEMENT AND 50 FEET OF TEMPORARY WORKSPACE. EXTRA TEMPORARY WORK SPACE WILL BE NECESSARY AT MAJOR ROAD, RAIL AND RIVER CROSSINGS AND OTHER SPECIAL CIRCUMSTANCES, AS REQUIRED. CERTAIN SITUATIONS MAY REQUIRE A NARROWER WIDTH.
2. THIS DRAWING REFLECTS "TRENCH AND SPOIL SIDE" TOPSOIL STRIPPING PROCEDURE. SALVAGE TOPSOIL OVER TRENCH AND UNDER THE SPOIL PILE AT LOCATIONS IDENTIFIED ON THE CONSTRUCTION ALIGNMENT SHEETS, OR AS DIRECTED BY THE COMPANY'S INSPECTOR. DEPTH OF TOPSOIL STRIPPING IS NOT TO EXCEED 12 INCHES.
3. STOCKPILE TOPSOIL AS SHOWN OR IN ANY CONFIGURATION APPROVED BY THE COMPANY'S ENVIRONMENTAL INSPECTOR. KEEP TOP SOIL CLEAN OF ALL CONSTRUCTION DEBRIS. MAINTAIN A MINIMUM 12 INCHES OF SEPARATION BETWEEN TOPSOIL AND SUBSOIL PILES.
4. LEAVE GAPS IN TOPSOIL AND SPOIL PILES AT OBVIOUS DRAINAGES. DO NOT PUSH TOPSOIL INTO CREEKS OR WETLANDS. DO NOT USE TOPSOIL FOR PADDING. AVOID SCALPING VEGETATED GROUND SURFACE WHEN BACKFILLING TOPSOIL PILE.
5. TEMPORARILY SUSPEND TOPSOIL HANDLING OPERATIONS DURING INORDINATELY WINDY CONDITIONS UNTIL MITIGATIVE MEASURES TO MINIMIZE WIND EROSION CAN BE IMPLEMENTED.

<p>FLORIDA SOUTHEAST CONNECTION PROJECT</p>								
					<p>TYPICAL CONSTRUCTION CONFIGURATION 7</p>			
	D	ISSUE FOR USE	07/01/14	LD				
	C	ISSUE FOR FINAL PRE-FERC FILING	12/20/13	LD				
	B	ISSUED FOR 30% DESIGN	10/25/13	LD				
	A	ISSUED FOR REVIEW	09/20/13	LD				
NO.	REVISION	DATE	APPR.					
SCALE	DATE	DRAWN	CHECKED	APPROVED	PROJ. NO.	DRAWING NUMBER	SHEET	
N.T.S.	09/20/13	CBG	RG	LD	21040	21040-510-TYP-20039	1 OF 1	

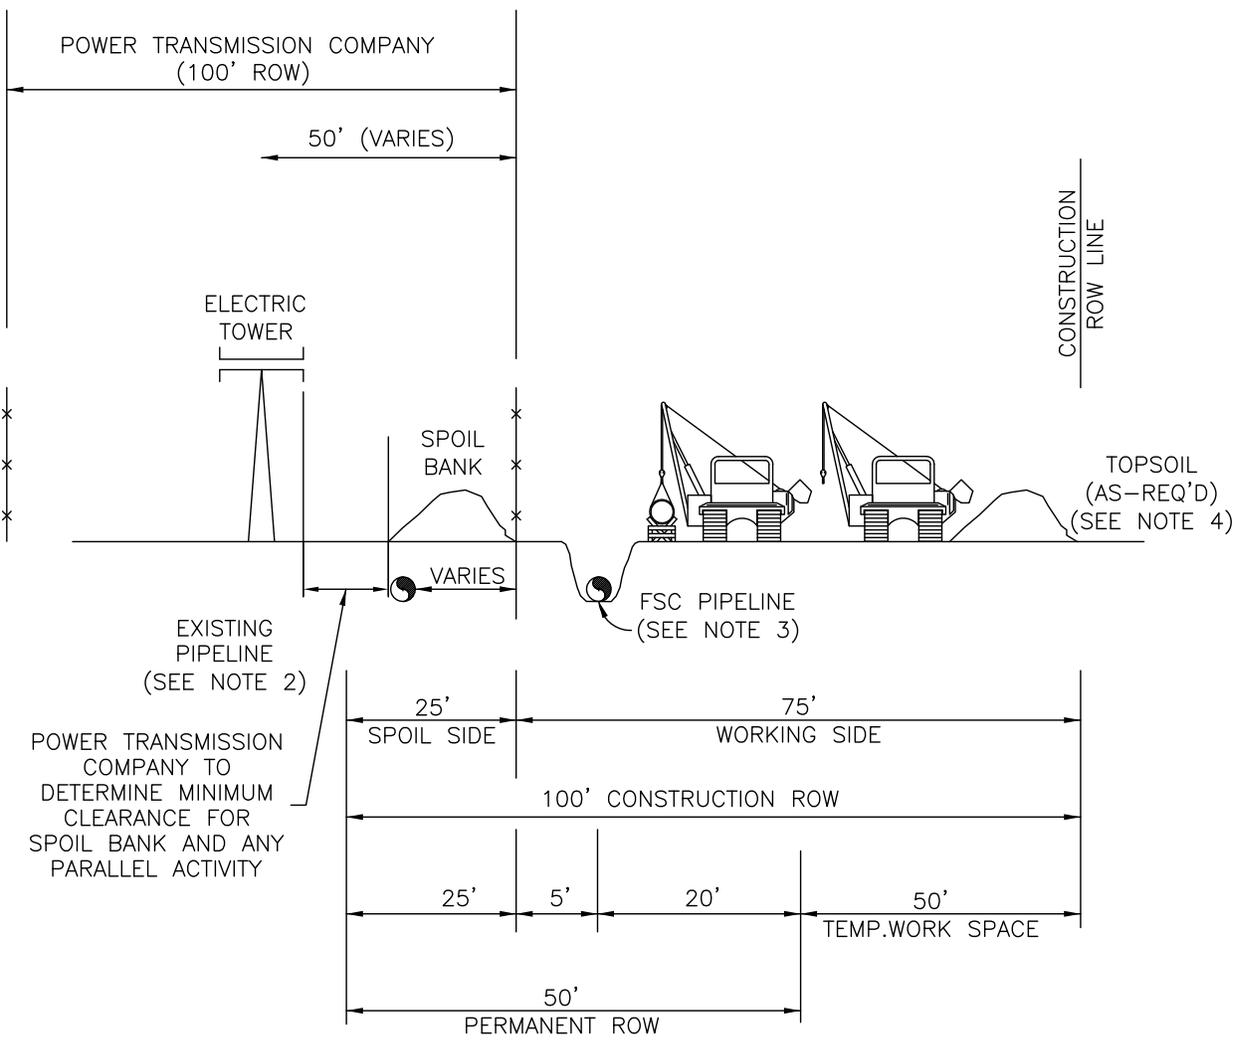


**NOTES:**

1. CONFIGURATION DOES NOT INCLUDE ADDITIONAL TEMPORARY WORK SPACE AT CROSSINGS.
2. THE EXISTING PIPELINE LIES MOSTLY WITHIN THE POWER TRANSMISSION COMPANY ROW, BUT DOES SWITCH SIDES WITHIN THE ROW.
3. THE PROPOSED PIPE IS LAID MOSTLY ADJACENT TO THE POWER TRANSMISSION COMPANY ROW, BUT DOES SWITCH SIDES WITHIN THE ROW.
4. DIMENSION FROM DESKTOP ANALYSIS. TO BE FIELD VERIFIED.

**OPTION - A**

<p><b>FLORIDA SOUTHEAST CONNECTION PROJECT</b></p>									
	I		ISSUE FOR USE		07/01/14	LD	<p>100' RIGHT-OF-WAY LAYING ADJACENT TO ELECTRIC TRANSMISSION TOWERS &amp; POLES</p>		
	H		RE-ISSUED PER FSC EXHIBIT FOR DUKE AGREEMENT		06/02/14	LD			
G		ISSUE FOR FINAL PRE-FERC FILING		12/20/13	LD				
F		ISSUED FOR 30% DESIGN		10/25/13	LD				
E		ISSUED FOR REVIEW		10/25/13	LD				
NO.		REVISION		DATE	APPR.				
SCALE	DATE	DRAWN	CHECKED	APPROVED	PROJ. NO.	DRAWING NUMBER		SHEET	
N.T.S.	07/09/13	LB	RG	LD	21040	21040-510-TYP-20038		1 OF 5	

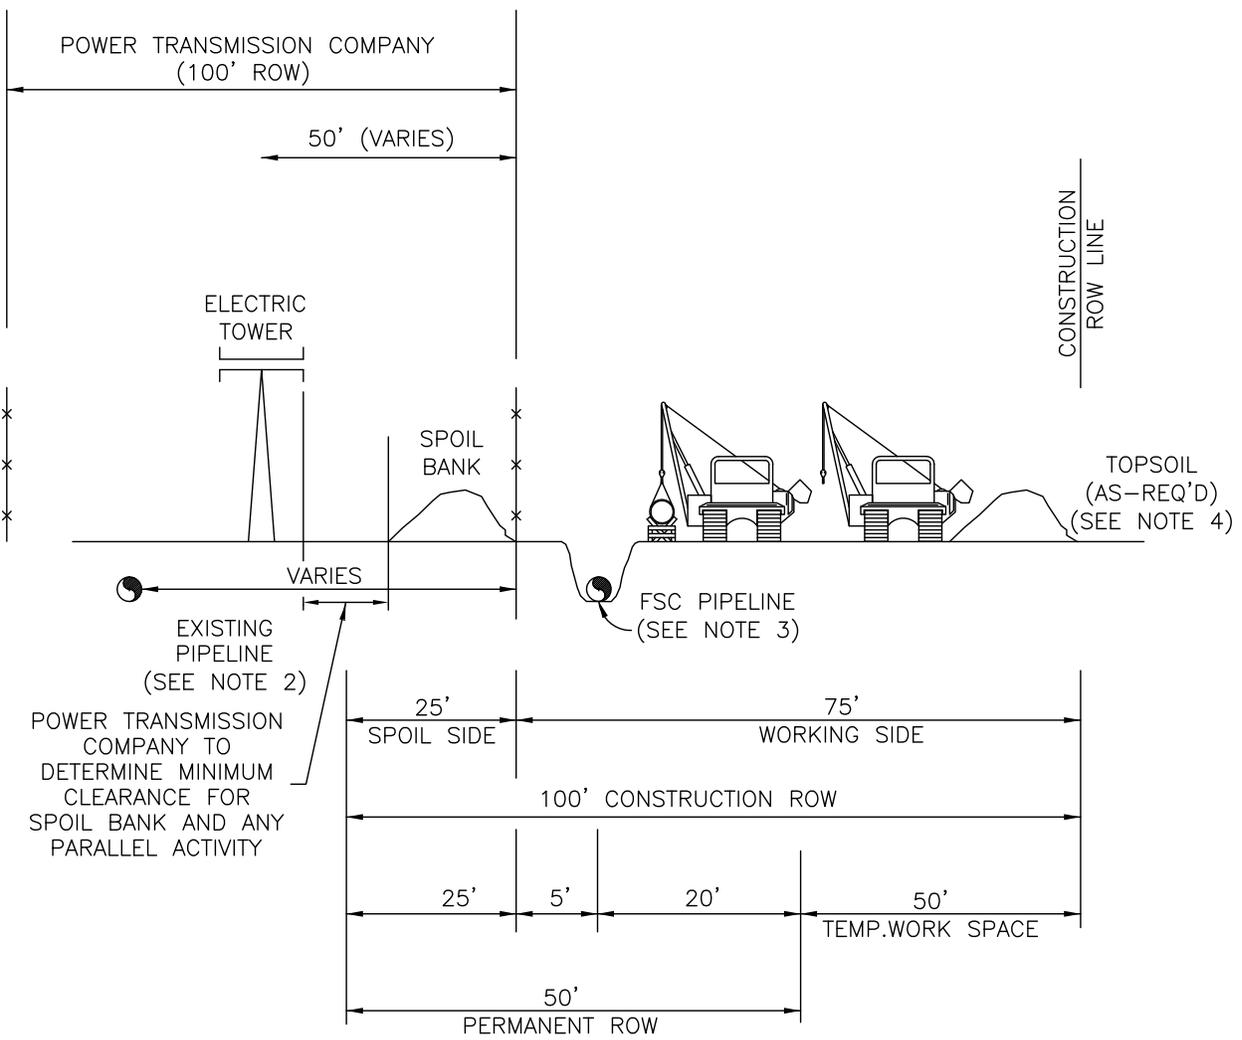


**NOTES:**

1. CONFIGURATION DOES NOT INCLUDE ADDITIONAL TEMPORARY WORK SPACE AT CROSSINGS.
2. THE EXISTING PIPELINE LIES MOSTLY WITHIN THE POWER TRANSMISSION COMPANY ROW, BUT DOES SWITCH SIDES WITHIN THE ROW.
3. THE PROPOSED PIPE IS LAID MOSTLY ADJACENT TO THE POWER TRANSMISSION COMPANY ROW, BUT DOES SWITCH SIDES WITHIN THE ROW.
4. DIMENSION FROM DESKTOP ANALYSIS. TO BE FIELD VERIFIED.

**OPTION - B**

<p><b>FLORIDA SOUTHEAST CONNECTION PROJECT</b></p>																													
	<table border="1" style="width: 100%; border-collapse: collapse;"> <tr> <td style="width: 5%;">I</td> <td style="width: 65%;">ISSUE FOR USE</td> <td style="width: 15%;">07/01/14</td> <td style="width: 15%;">LD</td> </tr> <tr> <td>H</td> <td>RE-ISSUED PER FSC EXHIBIT FOR DUKE AGREEMENT</td> <td>06/02/14</td> <td>LD</td> </tr> <tr> <td>G</td> <td>ISSUE FOR FINAL PRE-FERC FILING</td> <td>12/20/13</td> <td>LD</td> </tr> <tr> <td>F</td> <td>ISSUED FOR 30% DESIGN</td> <td>10/25/13</td> <td>LD</td> </tr> <tr> <td>E</td> <td>ISSUED FOR REVIEW</td> <td>10/25/13</td> <td>LD</td> </tr> <tr> <td>NO.</td> <td>REVISION</td> <td>DATE</td> <td>APPR.</td> </tr> </table>		I	ISSUE FOR USE	07/01/14	LD	H	RE-ISSUED PER FSC EXHIBIT FOR DUKE AGREEMENT	06/02/14	LD	G	ISSUE FOR FINAL PRE-FERC FILING	12/20/13	LD	F	ISSUED FOR 30% DESIGN	10/25/13	LD	E	ISSUED FOR REVIEW	10/25/13	LD	NO.	REVISION	DATE	APPR.	<p>100' RIGHT-OF-WAY LAYING ADJACENT TO ELECTRIC TRANSMISSION TOWERS &amp; POLES</p>		
	I	ISSUE FOR USE	07/01/14	LD																									
H	RE-ISSUED PER FSC EXHIBIT FOR DUKE AGREEMENT	06/02/14	LD																										
G	ISSUE FOR FINAL PRE-FERC FILING	12/20/13	LD																										
F	ISSUED FOR 30% DESIGN	10/25/13	LD																										
E	ISSUED FOR REVIEW	10/25/13	LD																										
NO.	REVISION	DATE	APPR.																										
SCALE	DATE	DRAWN	CHECKED	APPROVED	PROJ. NO.	DRAWING NUMBER	SHEET																						
N.T.S.	07/09/13	LB	RG	LD	21040	21040-510-TYP-20038	2 OF 5																						

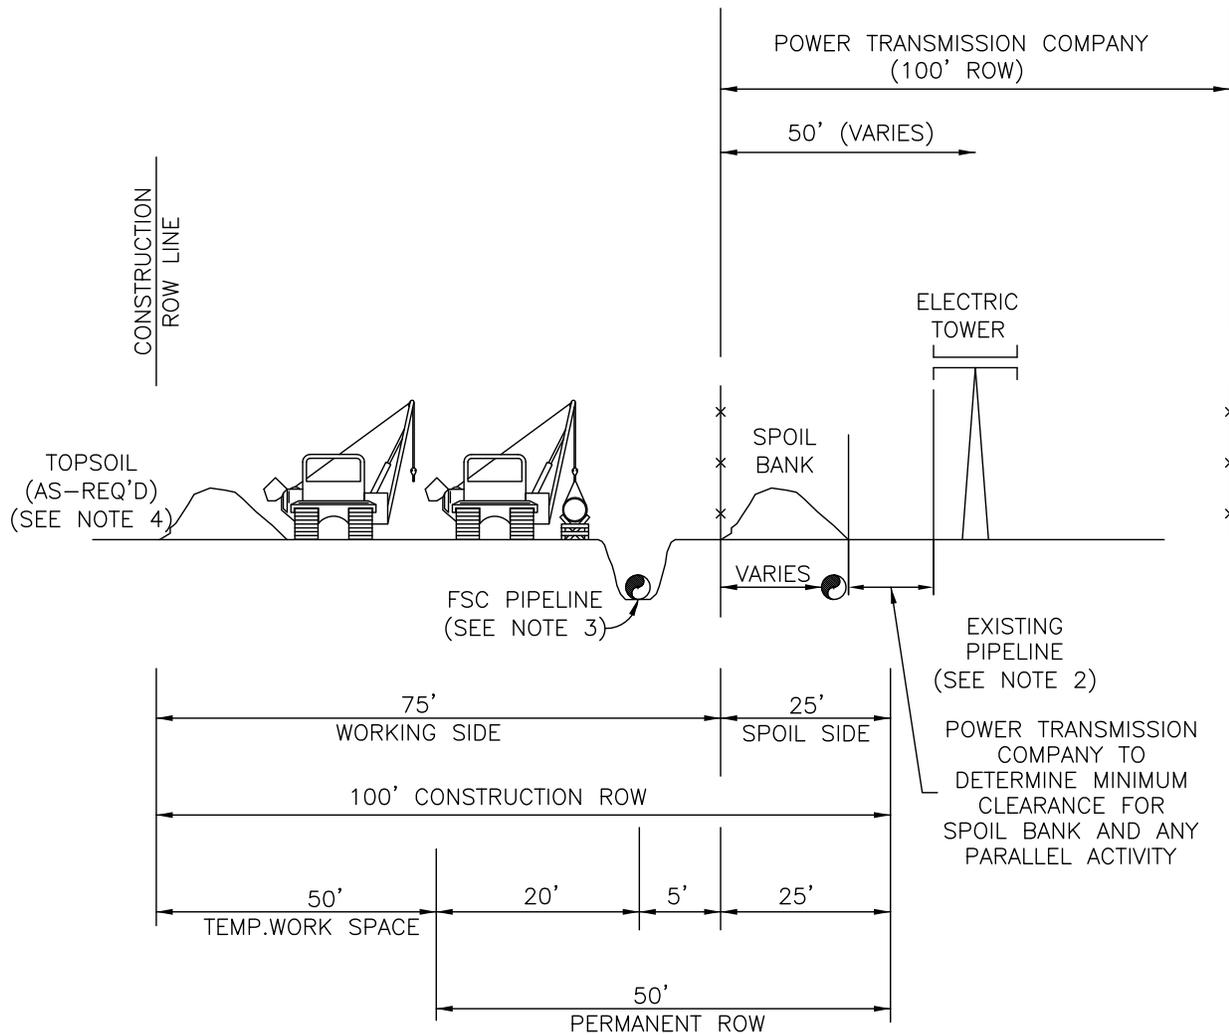


**NOTES:**

1. CONFIGURATION DOES NOT INCLUDE ADDITIONAL TEMPORARY WORK SPACE AT CROSSINGS.
2. THE EXISTING PIPELINE LIES MOSTLY WITHIN THE POWER TRANSMISSION COMPANY ROW, BUT DOES SWITCH SIDES WITHIN THE ROW.
3. THE PROPOSED PIPE IS LAID MOSTLY ADJACENT TO THE POWER TRANSMISSION COMPANY ROW, BUT DOES SWITCH SIDES WITHIN THE ROW.
4. DIMENSION FROM DESKTOP ANALYSIS. TO BE FIELD VERIFIED.

**OPTION - C**

<p><b>FLORIDA SOUTHEAST CONNECTION PROJECT</b></p>									
	I		ISSUE FOR USE		07/01/14	LD	<p>100' RIGHT-OF-WAY LAYING ADJACENT TO ELECTRIC TRANSMISSION TOWERS &amp; POLES</p>		
	H		RE-ISSUED PER FSC EXHIBIT FOR DUKE AGREEMENT		06/02/14	LD			
G		ISSUE FOR FINAL PRE-FERC FILING		12/20/13	LD				
F		ISSUED FOR 30% DESIGN		10/25/13	LD				
E		ISSUED FOR REVIEW		10/25/13	LD				
NO.		REVISION		DATE	APPR.				
SCALE	DATE	DRAWN	CHECKED	APPROVED	PROJ. NO.	DRAWING NUMBER		SHEET	
N.T.S.	07/09/13	LB	RG	LD	21040	21040-510-TYP-20038		3 OF 5	

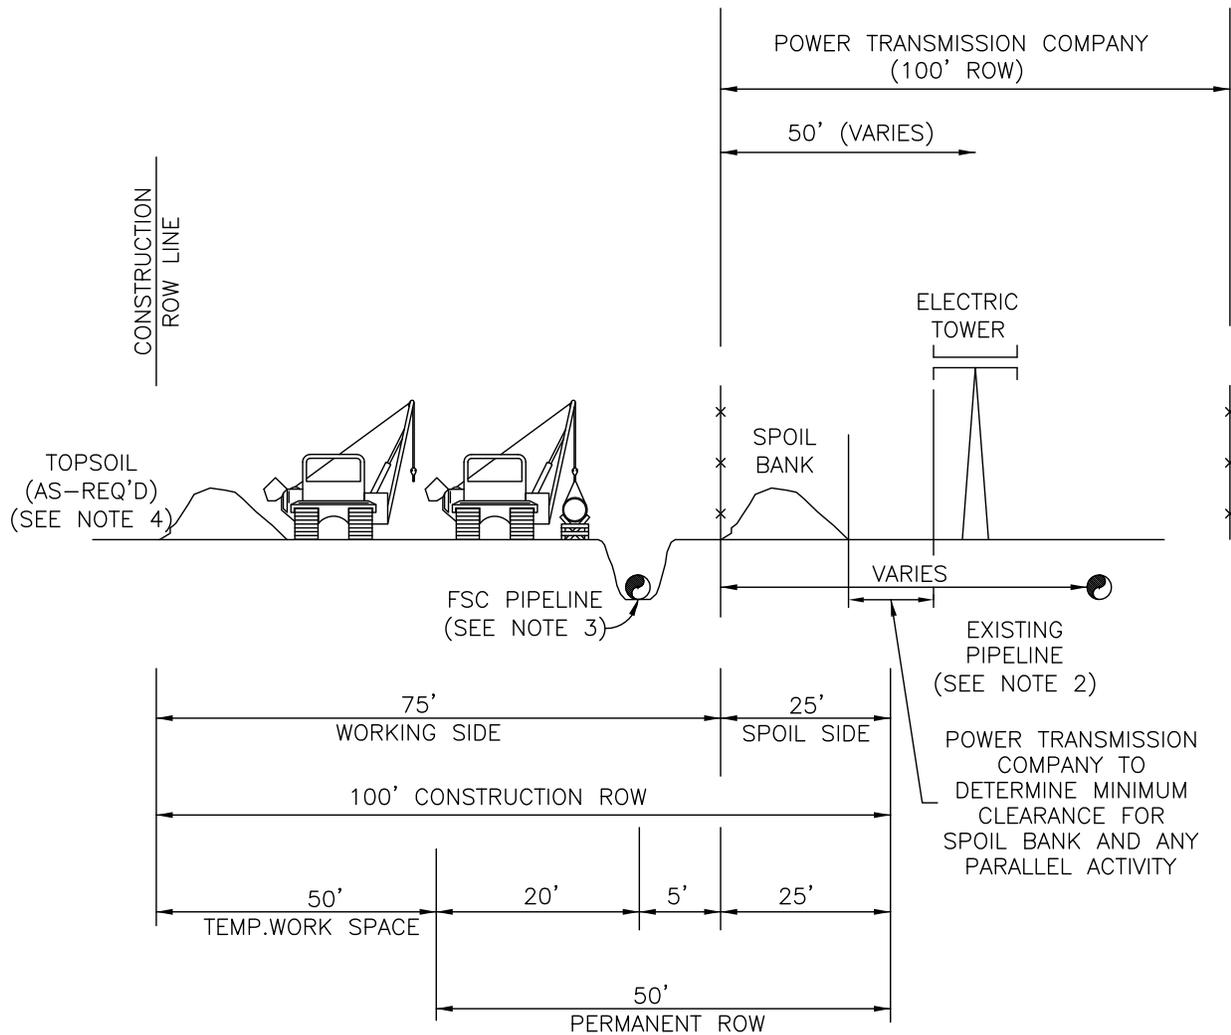


NOTES:

1. CONFIGURATION DOES NOT INCLUDE ADDITIONAL TEMPORARY WORK SPACE AT CROSSINGS.
2. THE EXISTING PIPELINE LIES MOSTLY WITHIN THE POWER TRANSMISSION COMPANY ROW, BUT DOES SWITCH SIDES WITHIN THE ROW.
3. THE PROPOSED PIPE IS LAID MOSTLY ADJACENT TO THE POWER TRANSMISSION COMPANY ROW, BUT DOES SWITCH SIDES WITHIN THE ROW.
4. DIMENSION FROM DESKTOP ANALYSIS. TO BE FIELD VERIFIED.

**OPTION - D**

<p><b>FLORIDA SOUTHEAST CONNECTION PROJECT</b></p>							
	I	ISSUE FOR USE	07/01/14	LD	<p>100' RIGHT-OF-WAY LAYING ADJACENT TO ELECTRIC TRANSMISSION TOWERS &amp; POLES</p>		
	H	RE-ISSUED PER FSC EXHIBIT FOR DUKE AGREEMENT	06/02/14	LD			
	G	ISSUE FOR FINAL PRE-FERC FILING	12/20/13	LD			
F	ISSUED FOR 30% DESIGN	10/25/13	LD				
E	ISSUED FOR REVIEW	10/25/13	LD				
NO.	REVISION	DATE	APPR.	PROJ. NO.	DRAWING NUMBER	SHEET	
				21040	21040-510-TYP-20038	4 OF 5	

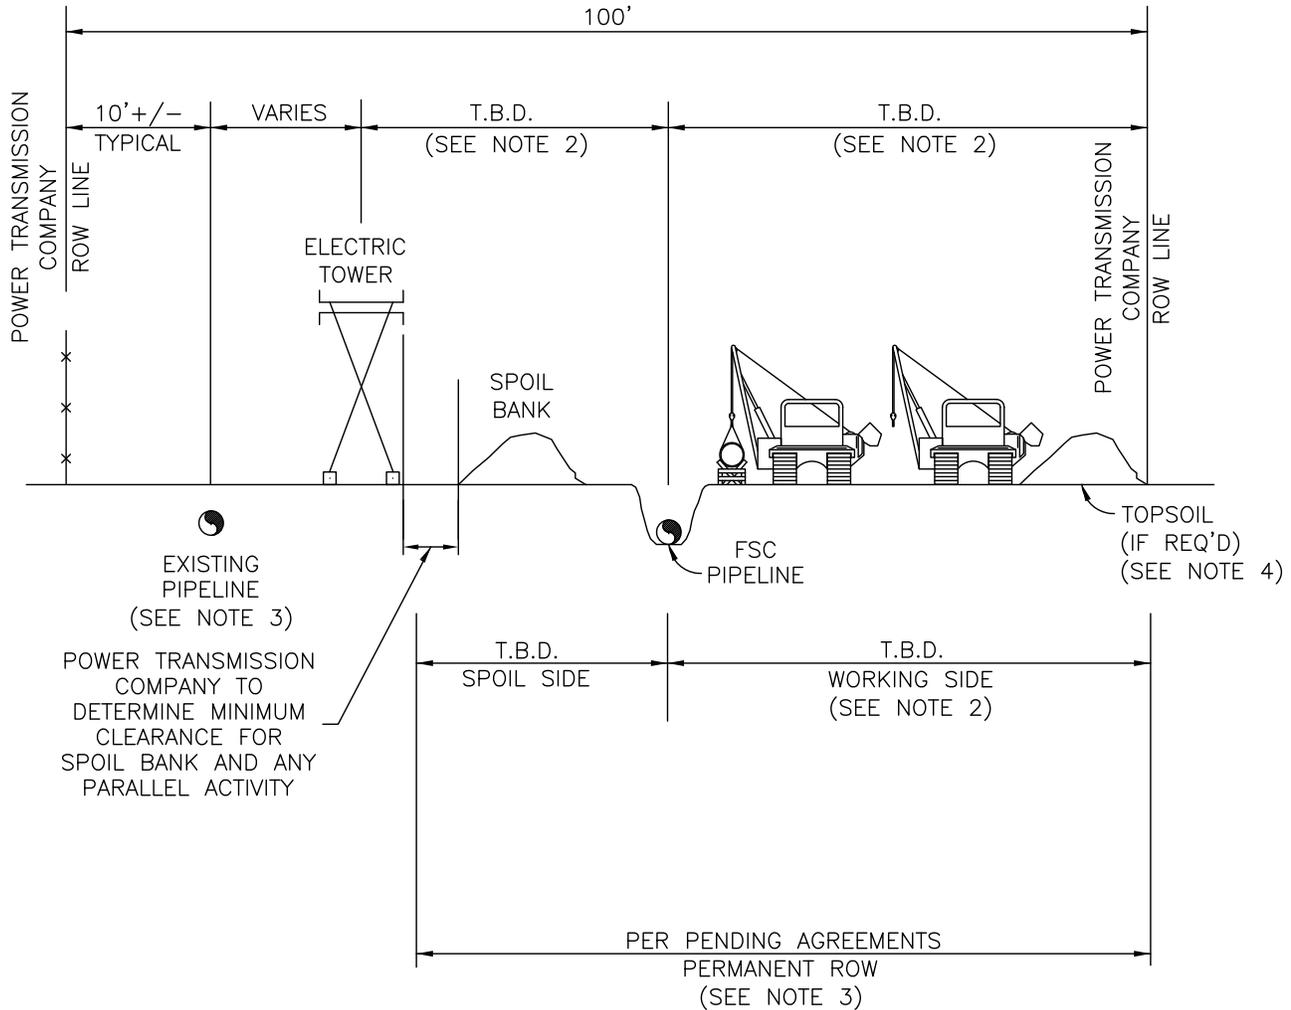

**NOTES:**

1. CONFIGURATION DOES NOT INCLUDE ADDITIONAL TEMPORARY WORK SPACE AT CROSSINGS.
2. DUE TO RESTRICTIONS NEAR THE POWER LINE, A PORTION OF THE PIPELINE WILL NEED TO BE LAID WITHIN THE POWER TRANSMISSION COMPANY ROW. THE ACTUAL LOCATION TO BE DETERMINED BY AGREEMENTS. DEPENDING ON PLACEMENT OF THE PIPELINE IN THE POWER LINE ROW, ADDITIONAL PERMANENT AND/OR TEMPORARY ROW MAY BE NEEDED OUTSIDE OF THE POWER LINE ROW FOR THE PIPELINE.
3. AT LOCATIONS WHERE THE PROPOSED PIPELINE IS IN THE POWER TRANSMISSION COMPANY ROW, THE EXISTING PIPELINE IS LOCATED ON THE OPPOSITE SIDE OF THE TOWER.
4. TOPSOIL STRIPPING REQUIREMENTS WILL VARY BY LOCATION, SEE DRAWING 21040-510-TYP-20041 FOR TOPSOIL STRIPPING METHODS.

**OPTION - E**

<p><b>FLORIDA SOUTHEAST CONNECTION PROJECT</b></p>									
	G	ISSUE FOR USE	07/01/14	LD	<p><b>100' RIGHT-OF-WAY LAYING ADJACENT TO ELECTRIC TRANSMISSION TOWERS &amp; POLES</b></p>				
	F	RE-ISSUED PER FSC EXHIBIT FOR DUKE AGREEMENT	06/02/14	LD					
	E	ISSUE FOR FINAL PRE-FERC FILING	12/20/13	LD					
	D	ISSUED FOR 30% DESIGN	10/25/13	LD					
C	ISSUED FOR REVIEW	10/25/13	LD						
NO.	REVISION	DATE	APPR.						
SCALE	DATE	DRAWN	CHECKED	APPROVED	PROJ. NO.	DRAWING NUMBER	SHEET		
N.T.S.	08/21/13	LB	RG	LD	21040	21040-510-TYP-20038	5 OF 5		