


See Map 28

**Legend**

- ▲ Mileposts
- PCGP Proposed Route
- DEIS Proposed Route
- Above Ground Facilities
- Hydrostatic Test Breaks
- Rock Source/Disposal
- Public Road
- Access Road
- No Ingress/Egress
- PAR = Permanent Access Road
- TAR = Temporary Access Road
- Road Improvements
- BLM
- U.S. Forest Service
- Private

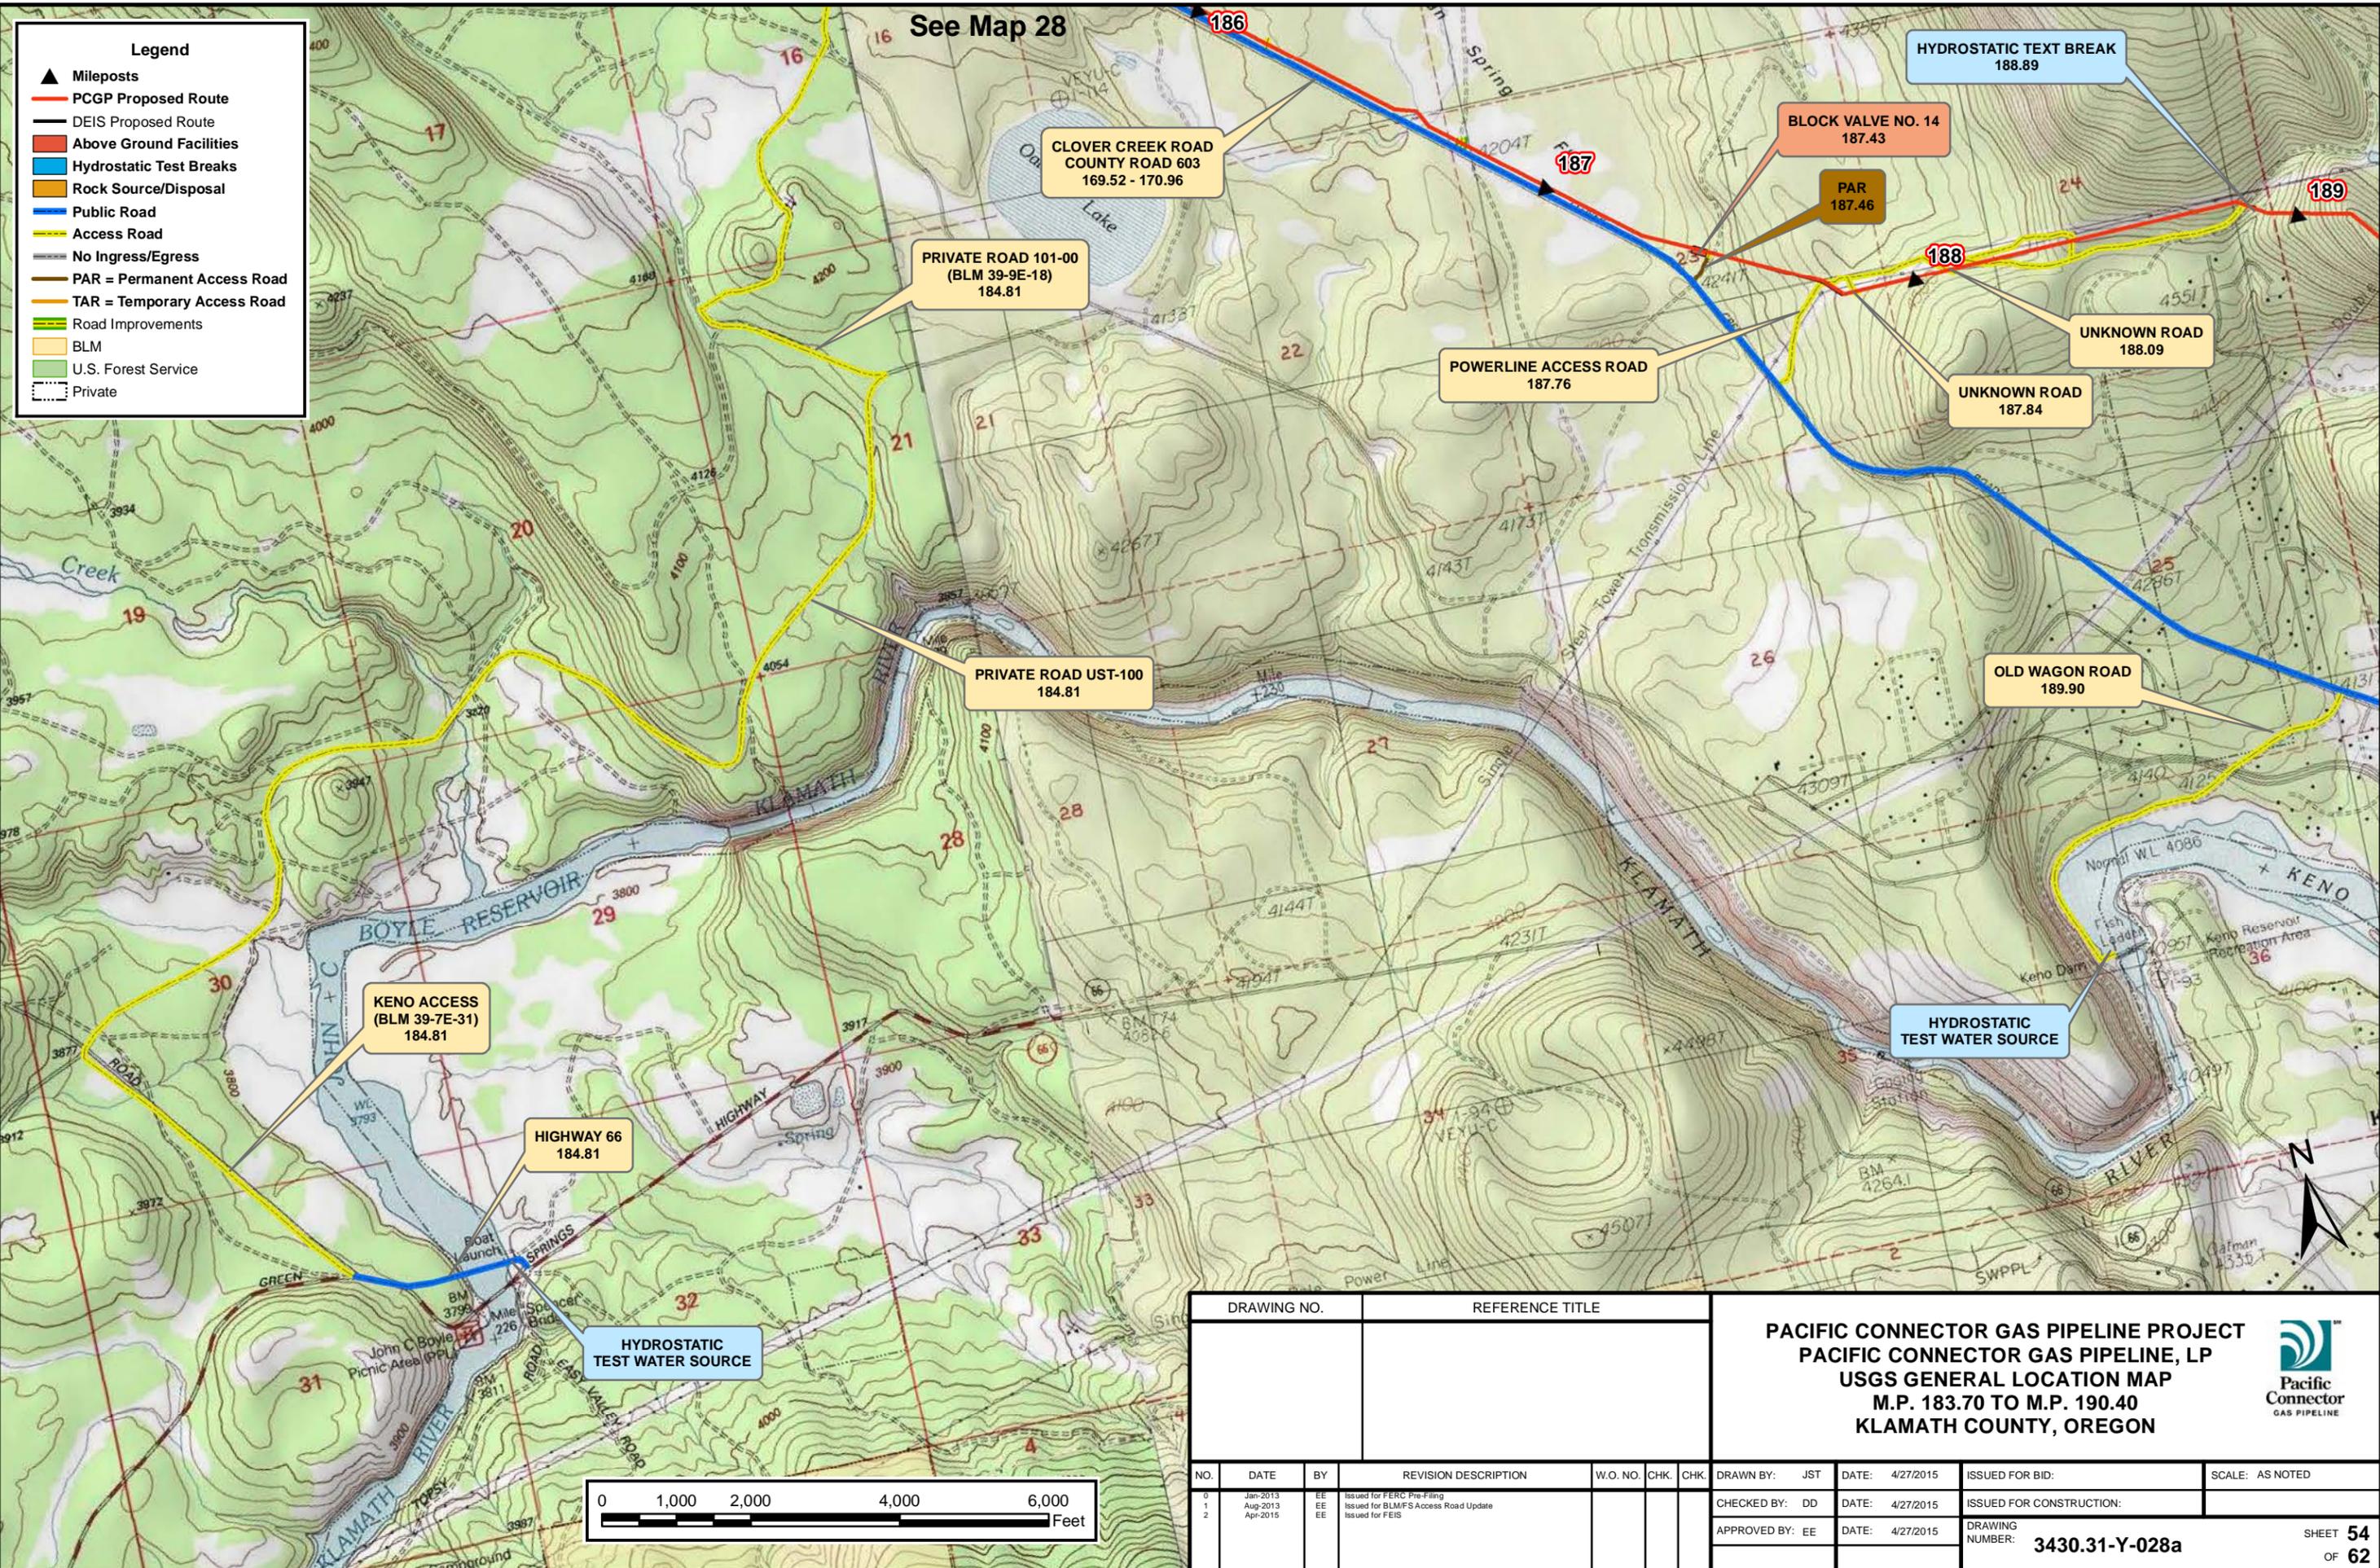

CLOVER CREEK ROAD  
COUNTY ROAD 603  
169.52 - 170.96

PRIVATE ROAD 101-00  
(BLM 39-9E-18)  
184.81

PRIVATE ROAD UST-100  
184.81

KENO ACCESS  
(BLM 39-7E-31)  
184.81

HIGHWAY 66  
184.81

HYDROSTATIC  
TEST WATER SOURCE

POWERLINE ACCESS ROAD  
187.76

BLOCK VALVE NO. 14  
187.43


PAR  
187.46

UNKNOWN ROAD  
187.84


UNKNOWN ROAD  
188.09

OLD WAGON ROAD  
189.90

HYDROSTATIC  
TEST WATER SOURCE

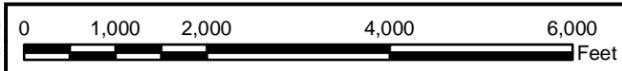

DRAWING NO.		REFERENCE TITLE		<b>PACIFIC CONNECTOR GAS PIPELINE PROJECT</b> <b>PACIFIC CONNECTOR GAS PIPELINE, LP</b> <b>USGS GENERAL LOCATION MAP</b> <b>M.P. 183.70 TO M.P. 190.40</b> <b>KLAMATH COUNTY, OREGON</b>						
NO.	DATE	BY	REVISION DESCRIPTION	W.O. NO.	CHK.	CHK.	DRAWN BY: JST	DATE: 4/27/2015	ISSUED FOR BID:	SCALE: AS NOTED
0	Jan-2013	EE	Issued for FERC Pre-Filing							
1	Aug-2013	EE	Issued for BLM/FIS Access Road Update				CHECKED BY: DD	DATE: 4/27/2015	ISSUED FOR CONSTRUCTION:	
2	Apr-2015	EE	Issued for FEIS				APPROVED BY: EE	DATE: 4/27/2015	DRAWING NUMBER:	
								<b>3430.31-Y-028a</b>		SHEET <b>54</b> OF <b>62</b>

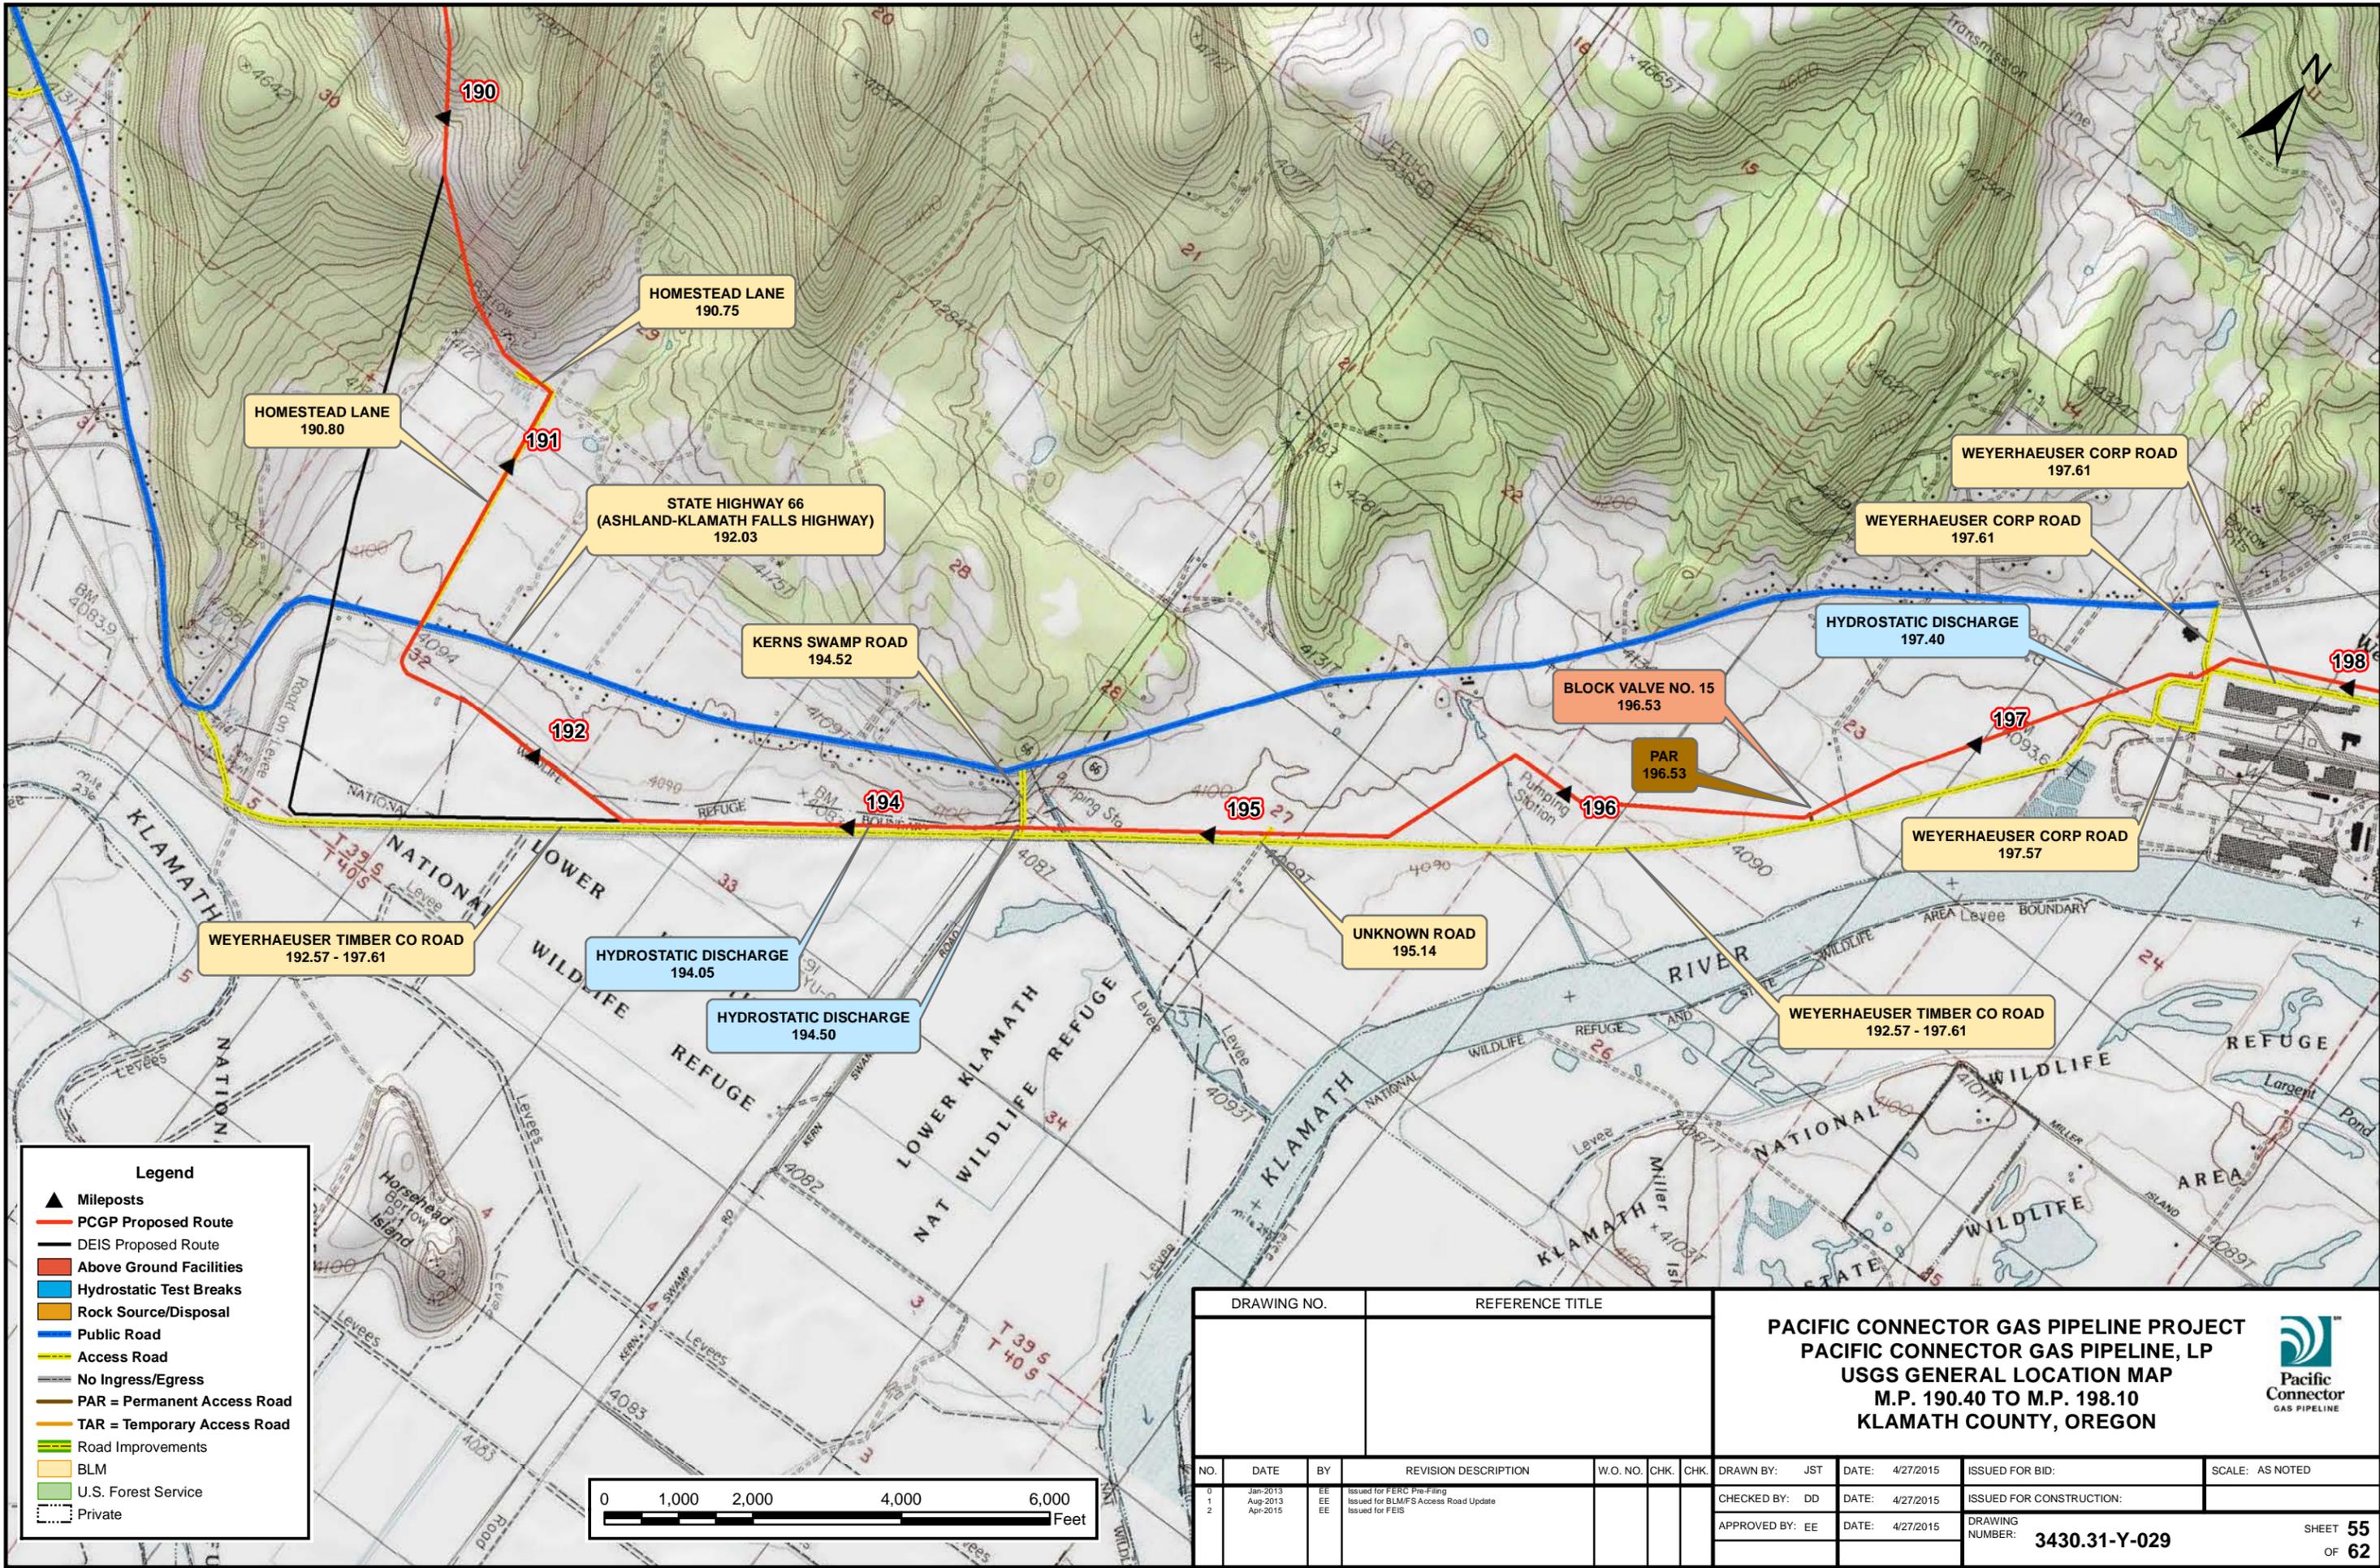


**Legend**

- ▲ Mileposts
- PCGP Proposed Route
- DEIS Proposed Route
- Above Ground Facilities
- Hydrostatic Test Breaks
- Rock Source/Disposal
- Public Road
- Access Road
- No Ingress/Egress
- PAR = Permanent Access Road
- TAR = Temporary Access Road
- Road Improvements
- BLM
- U.S. Forest Service
- Private



DRAWING NO.		REFERENCE TITLE		<b>PACIFIC CONNECTOR GAS PIPELINE PROJECT</b> <b>PACIFIC CONNECTOR GAS PIPELINE, LP</b> <b>USGS GENERAL LOCATION MAP</b> <b>M.P. 190.40 TO M.P. 198.10</b> <b>KLAMATH COUNTY, OREGON</b>						
NO.	DATE	BY	REVISION DESCRIPTION	W.O. NO.	CHK.	CHK.	DRAWN BY: JST	DATE: 4/27/2015	ISSUED FOR BID:	SCALE: AS NOTED
0	Jan-2013	EE	Issued for FERC Pre-Filing							
1	Aug-2013	EE	Issued for BLM/FS Access Road Update				CHECKED BY: DD	DATE: 4/27/2015	ISSUED FOR CONSTRUCTION:	
2	Apr-2015	EE	Issued for FEIS				APPROVED BY: EE	DATE: 4/27/2015	DRAWING NUMBER: <b>3430.31-Y-029</b>	SHEET <b>55</b> OF <b>62</b>

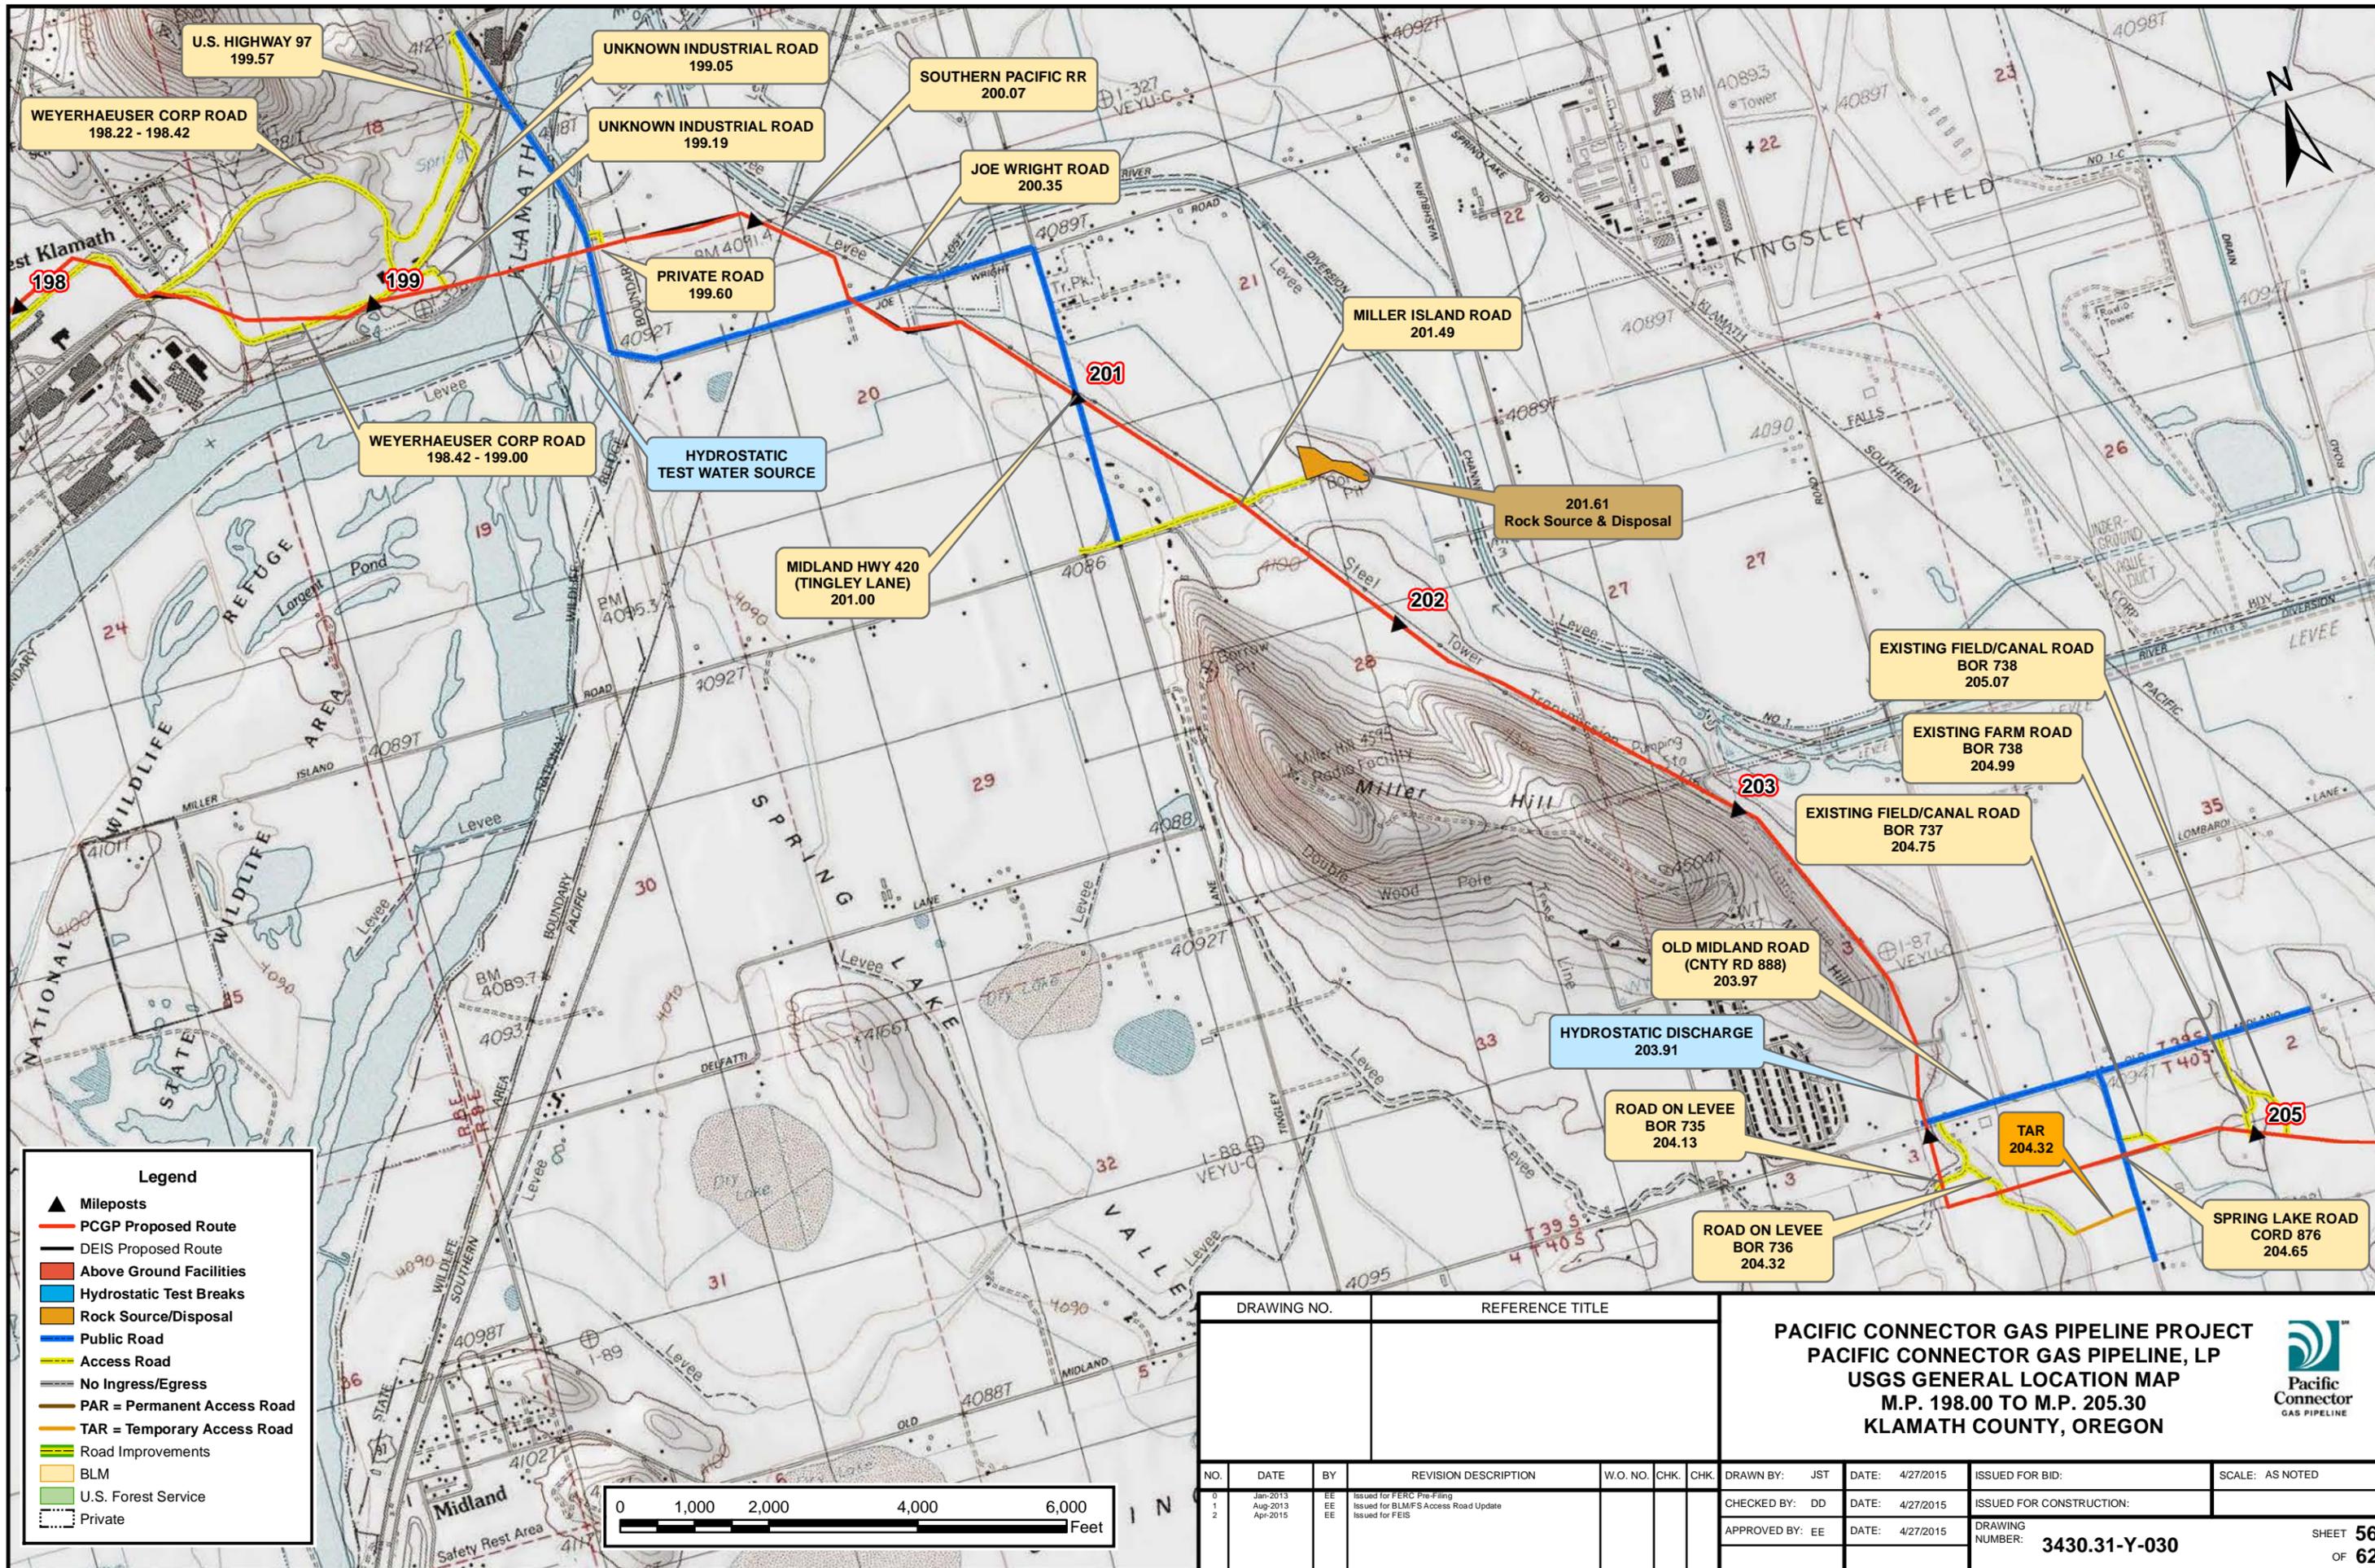

**Legend**

- ▲ Mileposts
- PCGP Proposed Route
- DEIS Proposed Route
- Above Ground Facilities
- Hydrostatic Test Breaks
- Rock Source/Disposal
- Public Road
- Access Road
- No Ingress/Egress
- PAR = Permanent Access Road
- TAR = Temporary Access Road
- Road Improvements
- BLM
- U.S. Forest Service
- Private



DRAWING NO.		REFERENCE TITLE		<b>PACIFIC CONNECTOR GAS PIPELINE PROJECT</b> <b>PACIFIC CONNECTOR GAS PIPELINE, LP</b> <b>USGS GENERAL LOCATION MAP</b> <b>M.P. 198.00 TO M.P. 205.30</b> <b>KLAMATH COUNTY, OREGON</b>						
NO.	DATE	BY	REVISION DESCRIPTION	W.O. NO.	CHK.	CHK.	DRAWN BY: JST	DATE: 4/27/2015	ISSUED FOR BID:	SCALE: AS NOTED
0	Jan-2013	EE	Issued for FERC Pre-Filing				CHECKED BY: DD	DATE: 4/27/2015	ISSUED FOR CONSTRUCTION:	
1	Aug-2013	EE	Issued for BLM/FWS Access Road Update				APPROVED BY: EE	DATE: 4/27/2015	DRAWING NUMBER:	
2	Apr-2015	EE	Issued for FEIS						<b>3430.31-Y-030</b>	SHEET <b>56</b> OF <b>62</b>

See Map 31A

Stukel Mountain  
Communications Site

(STUKEL MTN. COMM. SITE)  
209.00

EXISTING FIELD/CANAL ROAD  
BOR 737  
204.75

EXISTING FIELD ROAD  
739  
205.39

EXISTING FIELD ROAD  
BOR 739  
205.64

CROSS ROAD  
206.50

MATNEY ROAD  
CO RD 889  
207.27

LEVEE ROAD  
CORD 962  
207.41

ROAD ON LEVEE  
BOR 742  
208.00

HYDROSTATIC DISCHARGE  
(OUTSIDE ROW)  
208.29

STATE HIGHWAY 39  
(KLAMATH FALLS - MALIN HWY)  
208.80

WONG ROAD  
CO RD 918  
210.16

ROAD ON LEVEE  
BOR 743  
210.27

CHIN ROAD  
CO RD 982  
210.63

17987 HWY 39  
DRIVEWAY - BOR 744  
210.86

18191 HWY 39  
DRIVEWAY - BOR 745  
211.20

HOMEDALE ROAD  
CO RD 830  
205.72

EXISTING FIELD/CANAL ROAD  
BOR 738  
205.07

EXISTING FARM ROAD  
BOR 738  
204.99

SPRING LAKE ROAD  
CORD 876  
204.65

UNKNOWN ROAD  
207.70

ROAD ON LEVEE  
BOR 742  
207.98


UNKNOWN ROAD  
208.18

MATNEY/ZUCKERMAN ROAD  
209.14

CHEYNE/ELLIOT ROAD  
209.04


TAR  
208.72

TAR  
204.32

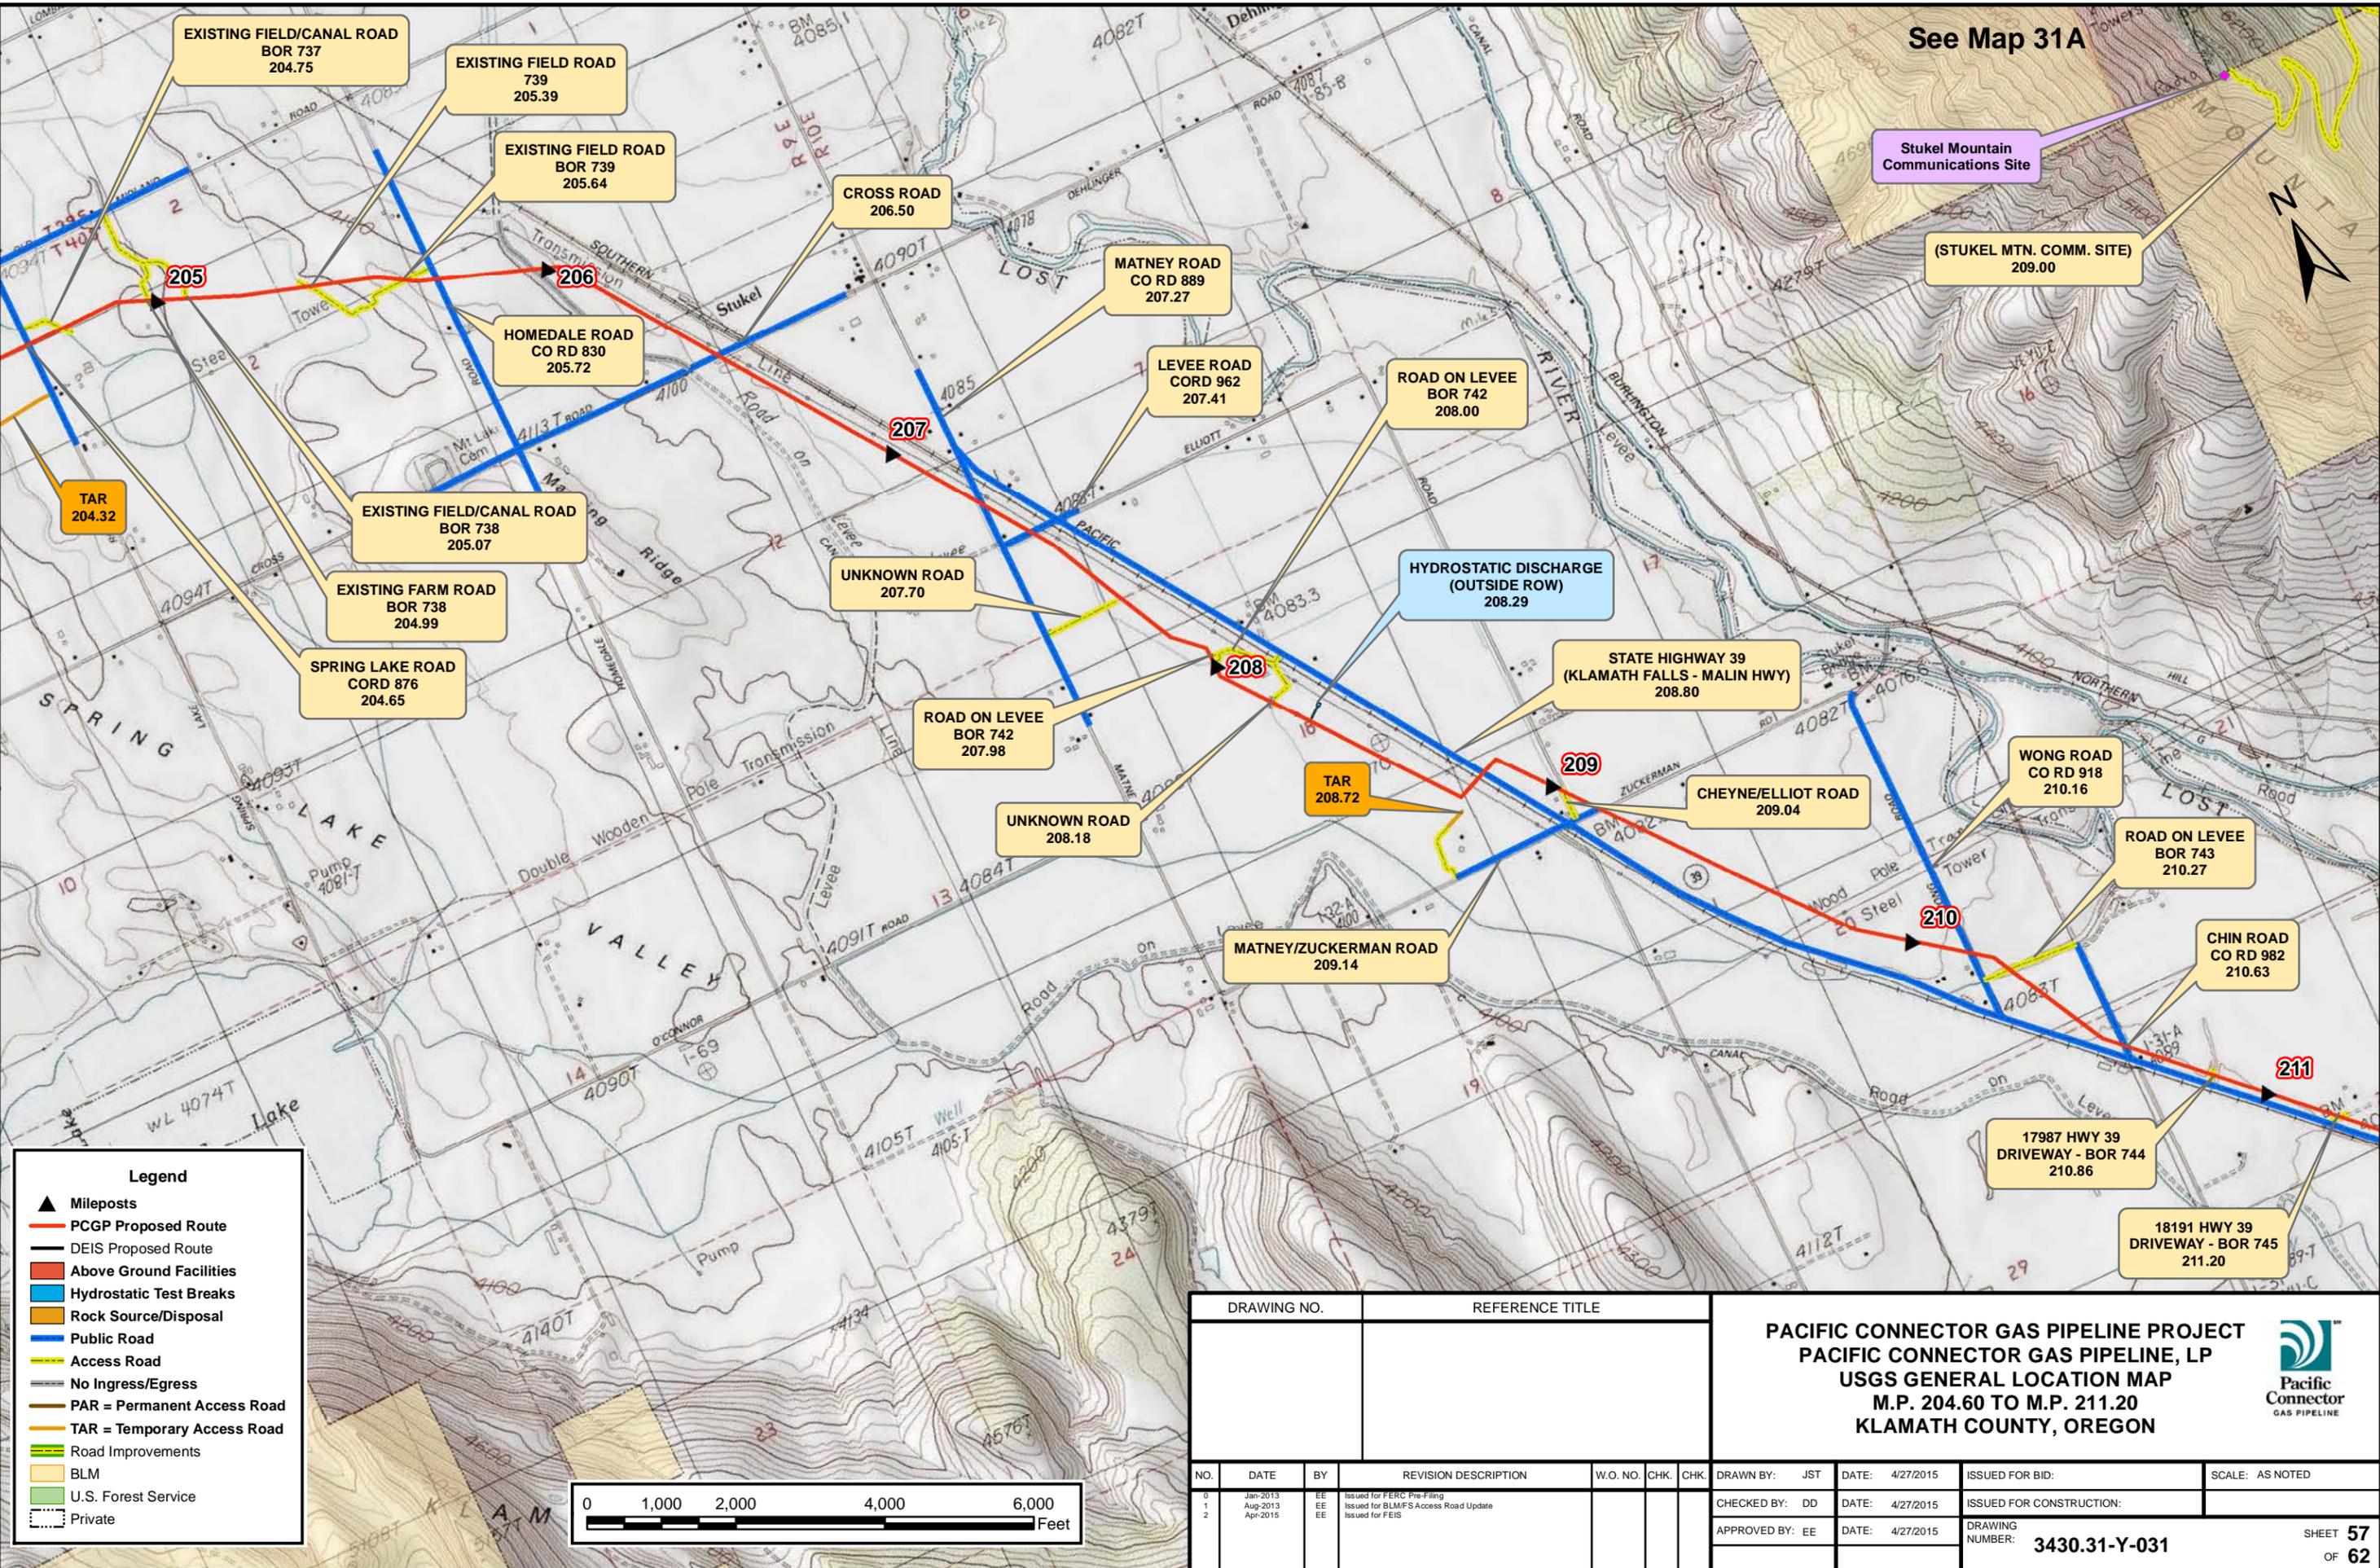

**Legend**


- ▲ Mileposts
- PCGP Proposed Route
- DEIS Proposed Route
- Above Ground Facilities
- Hydrostatic Test Breaks
- Rock Source/Disposal
- Public Road
- Access Road
- No Ingress/Egress
- PAR = Permanent Access Road
- TAR = Temporary Access Road
- Road Improvements
- BLM
- U.S. Forest Service
- Private

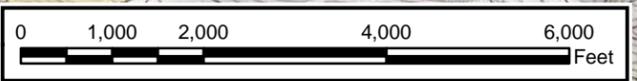

DRAWING NO.		REFERENCE TITLE		<b>PACIFIC CONNECTOR GAS PIPELINE PROJECT</b> <b>PACIFIC CONNECTOR GAS PIPELINE, LP</b> <b>USGS GENERAL LOCATION MAP</b> <b>M.P. 204.60 TO M.P. 211.20</b> <b>KLAMATH COUNTY, OREGON</b>						
NO.	DATE	BY	REVISION DESCRIPTION	W.O. NO.	CHK.	CHK.	DRAWN BY: JST	DATE: 4/27/2015	ISSUED FOR BID:	SCALE: AS NOTED
0	Jan-2013	EE	Issued for FERC Pre-Filing				CHECKED BY: DD	DATE: 4/27/2015	ISSUED FOR CONSTRUCTION:	
1	Aug-2013	EE	Issued for BLM/FWS Access Road Update				APPROVED BY: EE	DATE: 4/27/2015	DRAWING NUMBER:	
2	Apr-2015	EE	Issued for FEIS						<b>3430.31-Y-031</b>	SHEET <b>57</b> OF <b>62</b>

**Legend**

- ▲ Mileposts
- PCGP Proposed Route
- DEIS Proposed Route
- Above Ground Facilities
- Hydrostatic Test Breaks
- Rock Source/Disposal
- Communication Site
- Public Road
- Access Road
- No Ingress/Egress
- PAR = Permanent Access Road
- TAR = Temporary Access Road
- Road Improvements
- BLM
- U.S. Forest Service
- Private

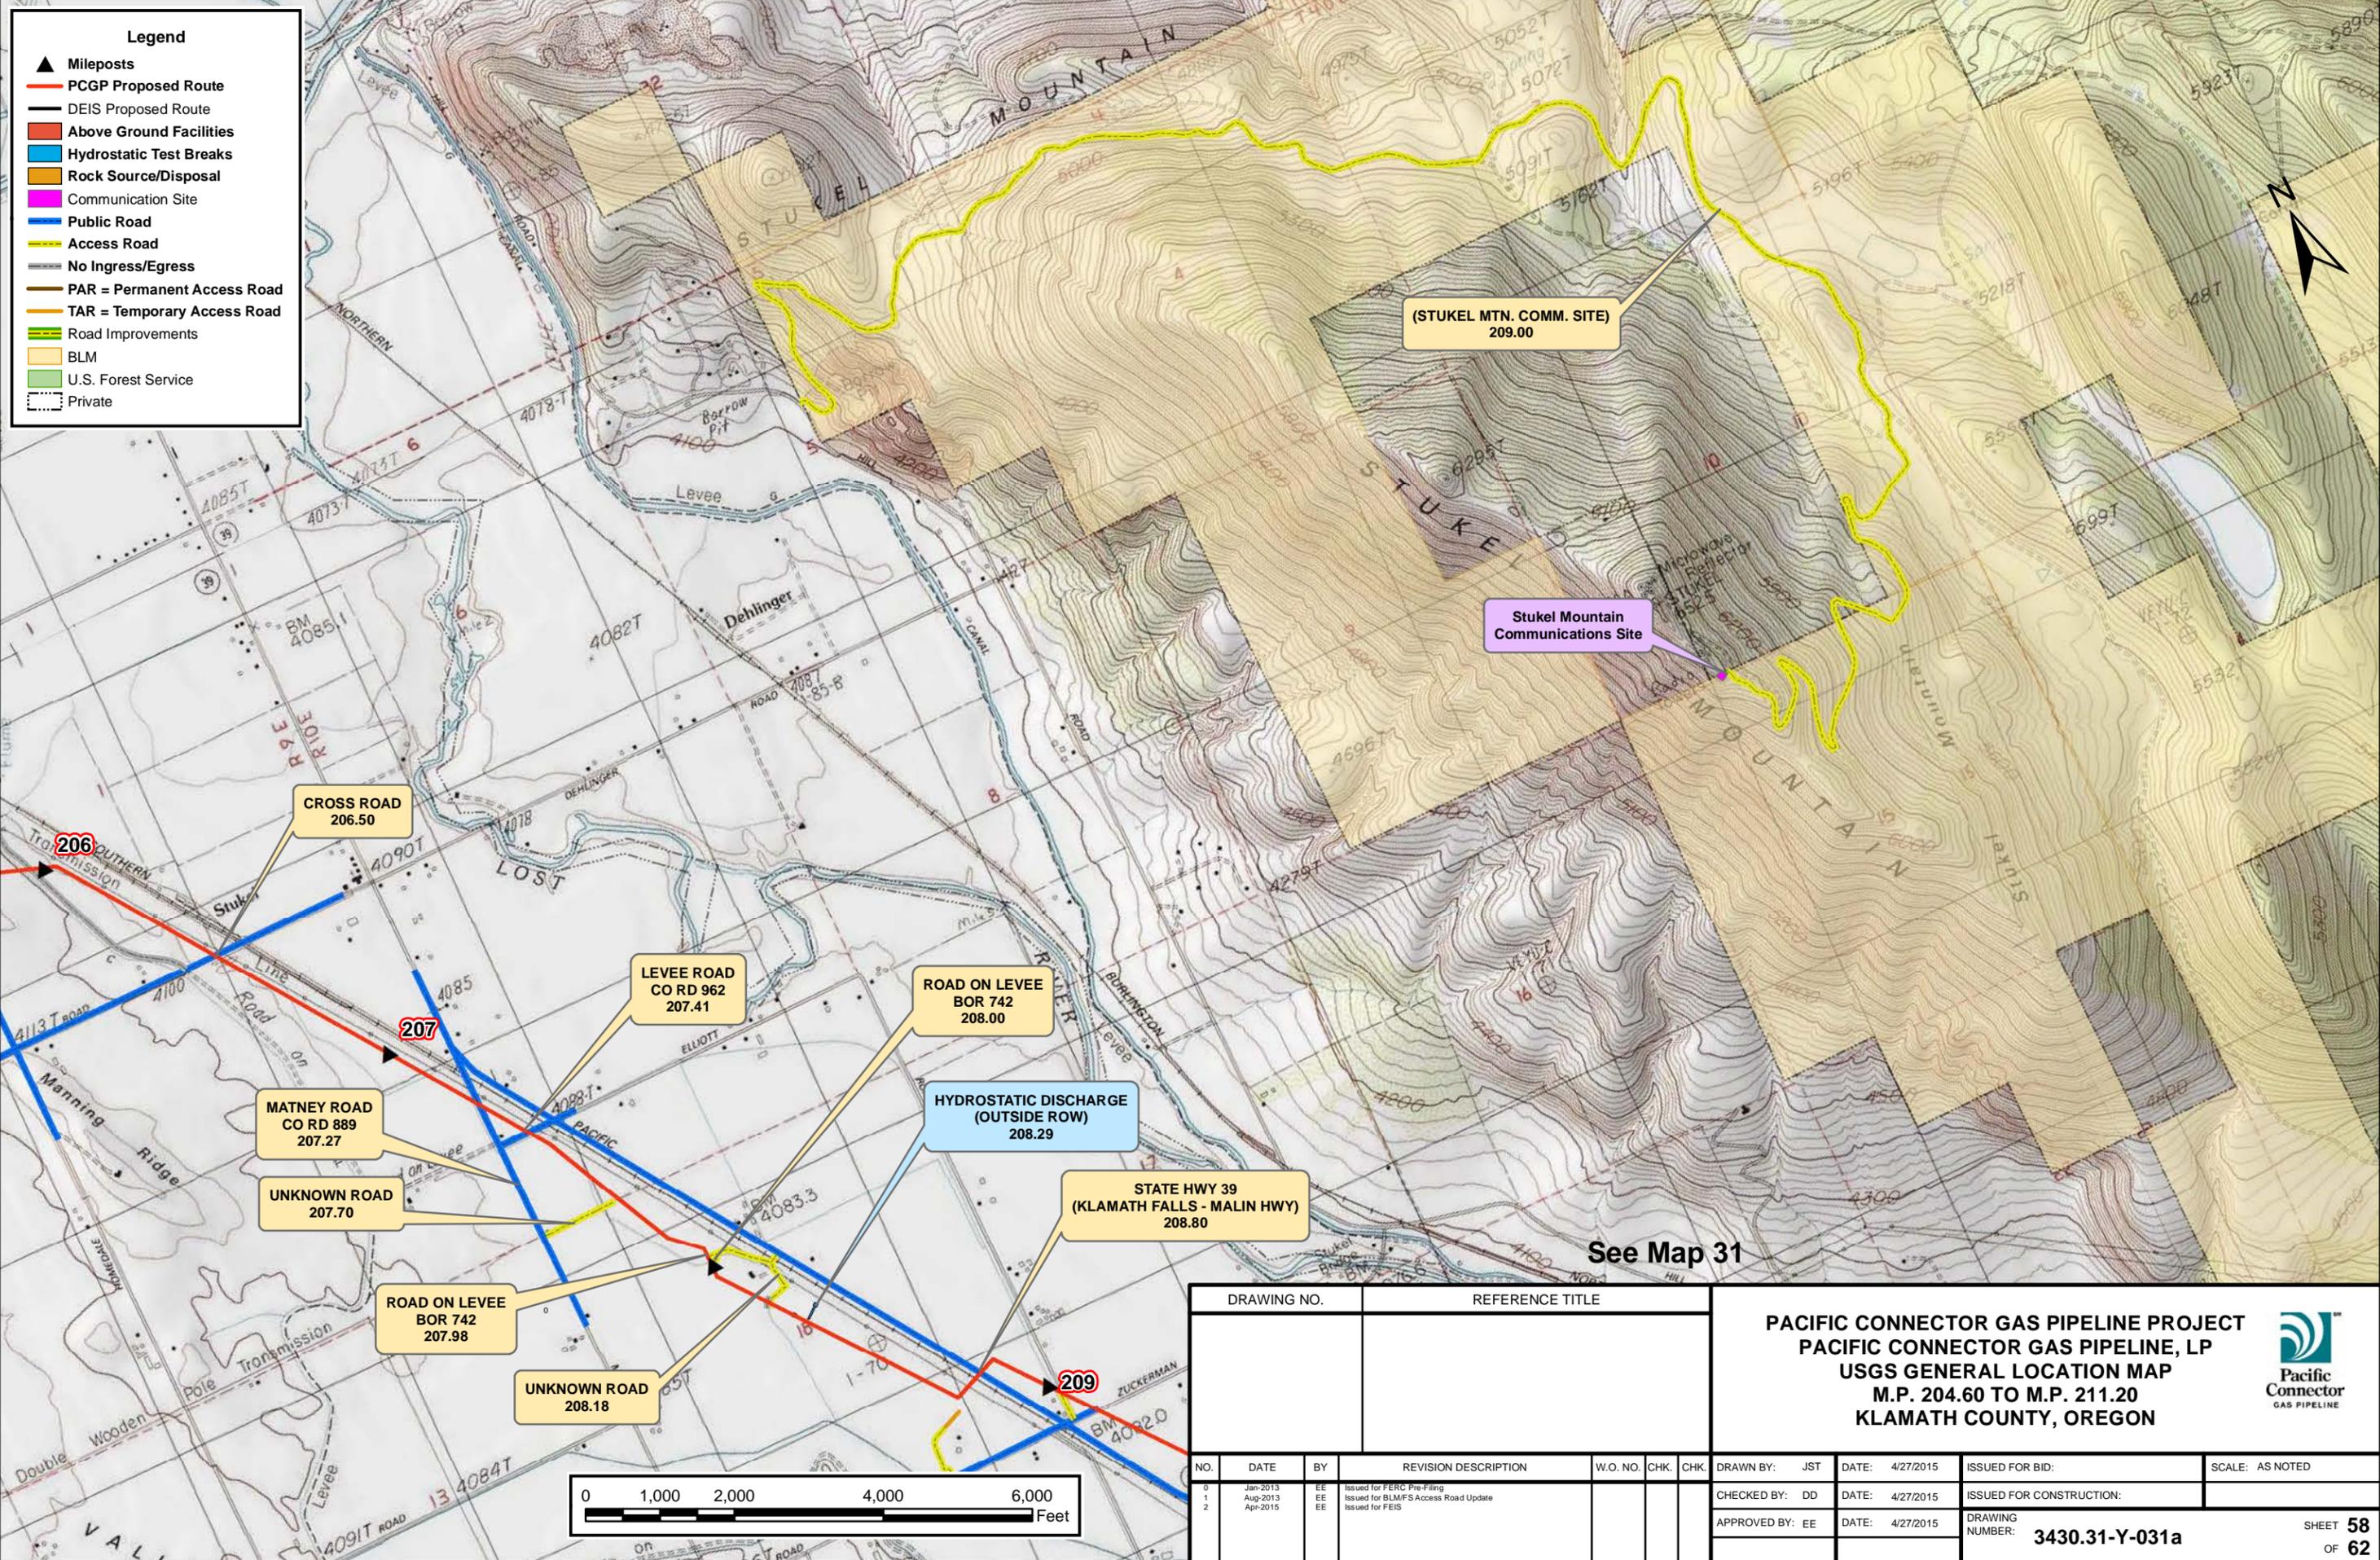

CROSS ROAD  
206.50

LEVEE ROAD  
CO RD 962  
207.41

ROAD ON LEVEE  
BOR 742  
208.00

MATNEY ROAD  
CO RD 889  
207.27

HYDROSTATIC DISCHARGE  
(OUTSIDE ROW)  
208.29


UNKNOWN ROAD  
207.70

STATE HWY 39  
(KLAMATH FALLS - MALIN HWY)  
208.80


ROAD ON LEVEE  
BOR 742  
207.98

UNKNOWN ROAD  
208.18


See Map 31

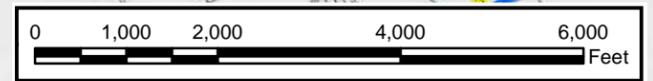

DRAWING NO.		REFERENCE TITLE		<b>PACIFIC CONNECTOR GAS PIPELINE PROJECT</b> <b>PACIFIC CONNECTOR GAS PIPELINE, LP</b> <b>USGS GENERAL LOCATION MAP</b> <b>M.P. 204.60 TO M.P. 211.20</b> <b>KLAMATH COUNTY, OREGON</b>						
NO.	DATE	BY	REVISION DESCRIPTION	W.O. NO.	CHK.	CHK.	DRAWN BY: JST	DATE: 4/27/2015	ISSUED FOR BID:	SCALE: AS NOTED
0	Jan-2013	EE	Issued for FERC Pre-Filing							
1	Aug-2013	EE	Issued for BLM/FWS Access Road Update				CHECKED BY: DD	DATE: 4/27/2015	ISSUED FOR CONSTRUCTION:	
2	Apr-2015	EE	Issued for FEIS				APPROVED BY: EE	DATE: 4/27/2015	DRAWING NUMBER: <b>3430.31-Y-031a</b>	SHEET <b>58</b> OF <b>62</b>

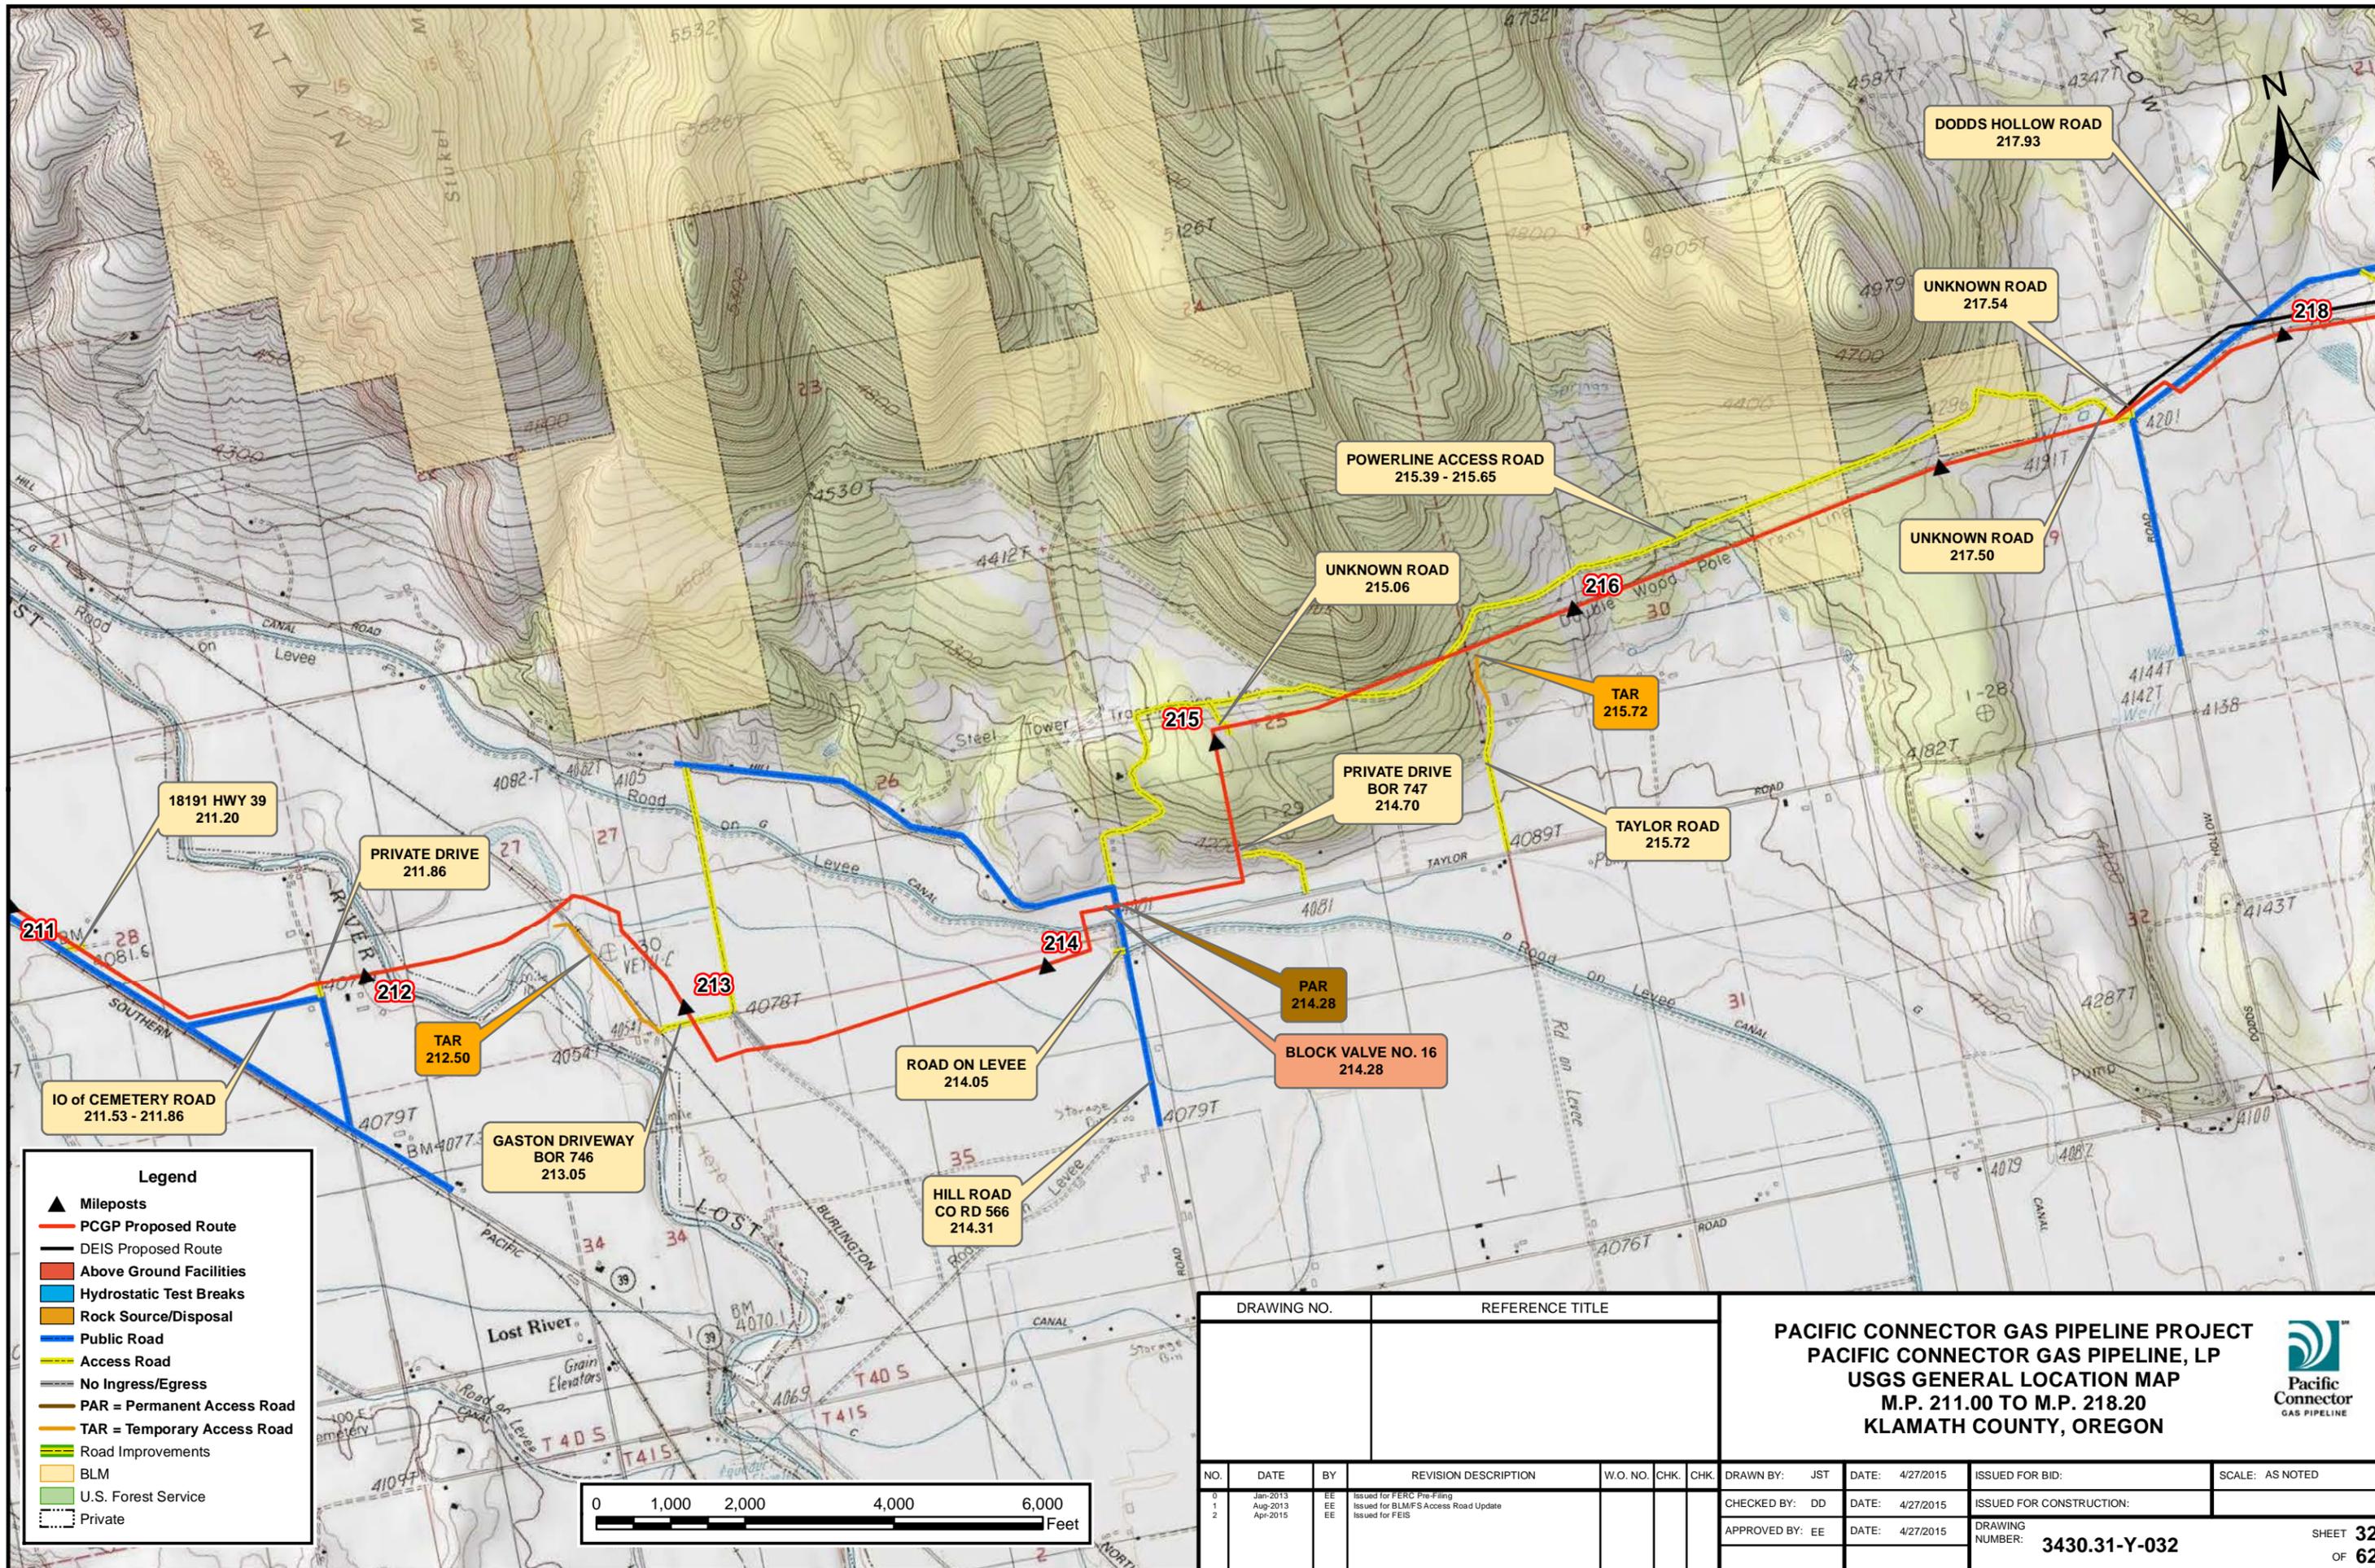

Legend	
▲	Mileposts
— (Red)	PCGP Proposed Route
— (Black)	DEIS Proposed Route
— (Orange)	Above Ground Facilities
— (Blue)	Hydrostatic Test Breaks
— (Yellow)	Rock Source/Disposal
— (Blue)	Public Road
— (Yellow)	Access Road
— (Grey)	No Ingress/Egress
— (Brown)	PAR = Permanent Access Road
— (Orange)	TAR = Temporary Access Road
— (Green)	Road Improvements
— (Yellow)	BLM
— (Green)	U.S. Forest Service
— (Dotted)	Private

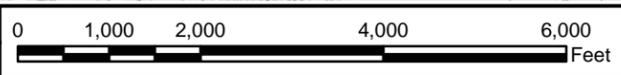


DRAWING NO.		REFERENCE TITLE	
NO.	DATE	BY	REVISION DESCRIPTION
0	Jan-2013	EE	Issued for FERC Pre-Filing
1	Aug-2013	EE	Issued for BLM/FIS Access Road Update
2	Apr-2015	EE	Issued for FEIS

PACIFIC CONNECTOR GAS PIPELINE PROJECT PACIFIC CONNECTOR GAS PIPELINE, LP USGS GENERAL LOCATION MAP M.P. 211.00 TO M.P. 218.20 KLAMATH COUNTY, OREGON			
DRAWN BY: JST	DATE: 4/27/2015	ISSUED FOR BID:	SCALE: AS NOTED
CHECKED BY: DD	DATE: 4/27/2015	ISSUED FOR CONSTRUCTION:	
APPROVED BY: EE	DATE: 4/27/2015	DRAWING NUMBER: 3430.31-Y-032	SHEET 32 OF 62





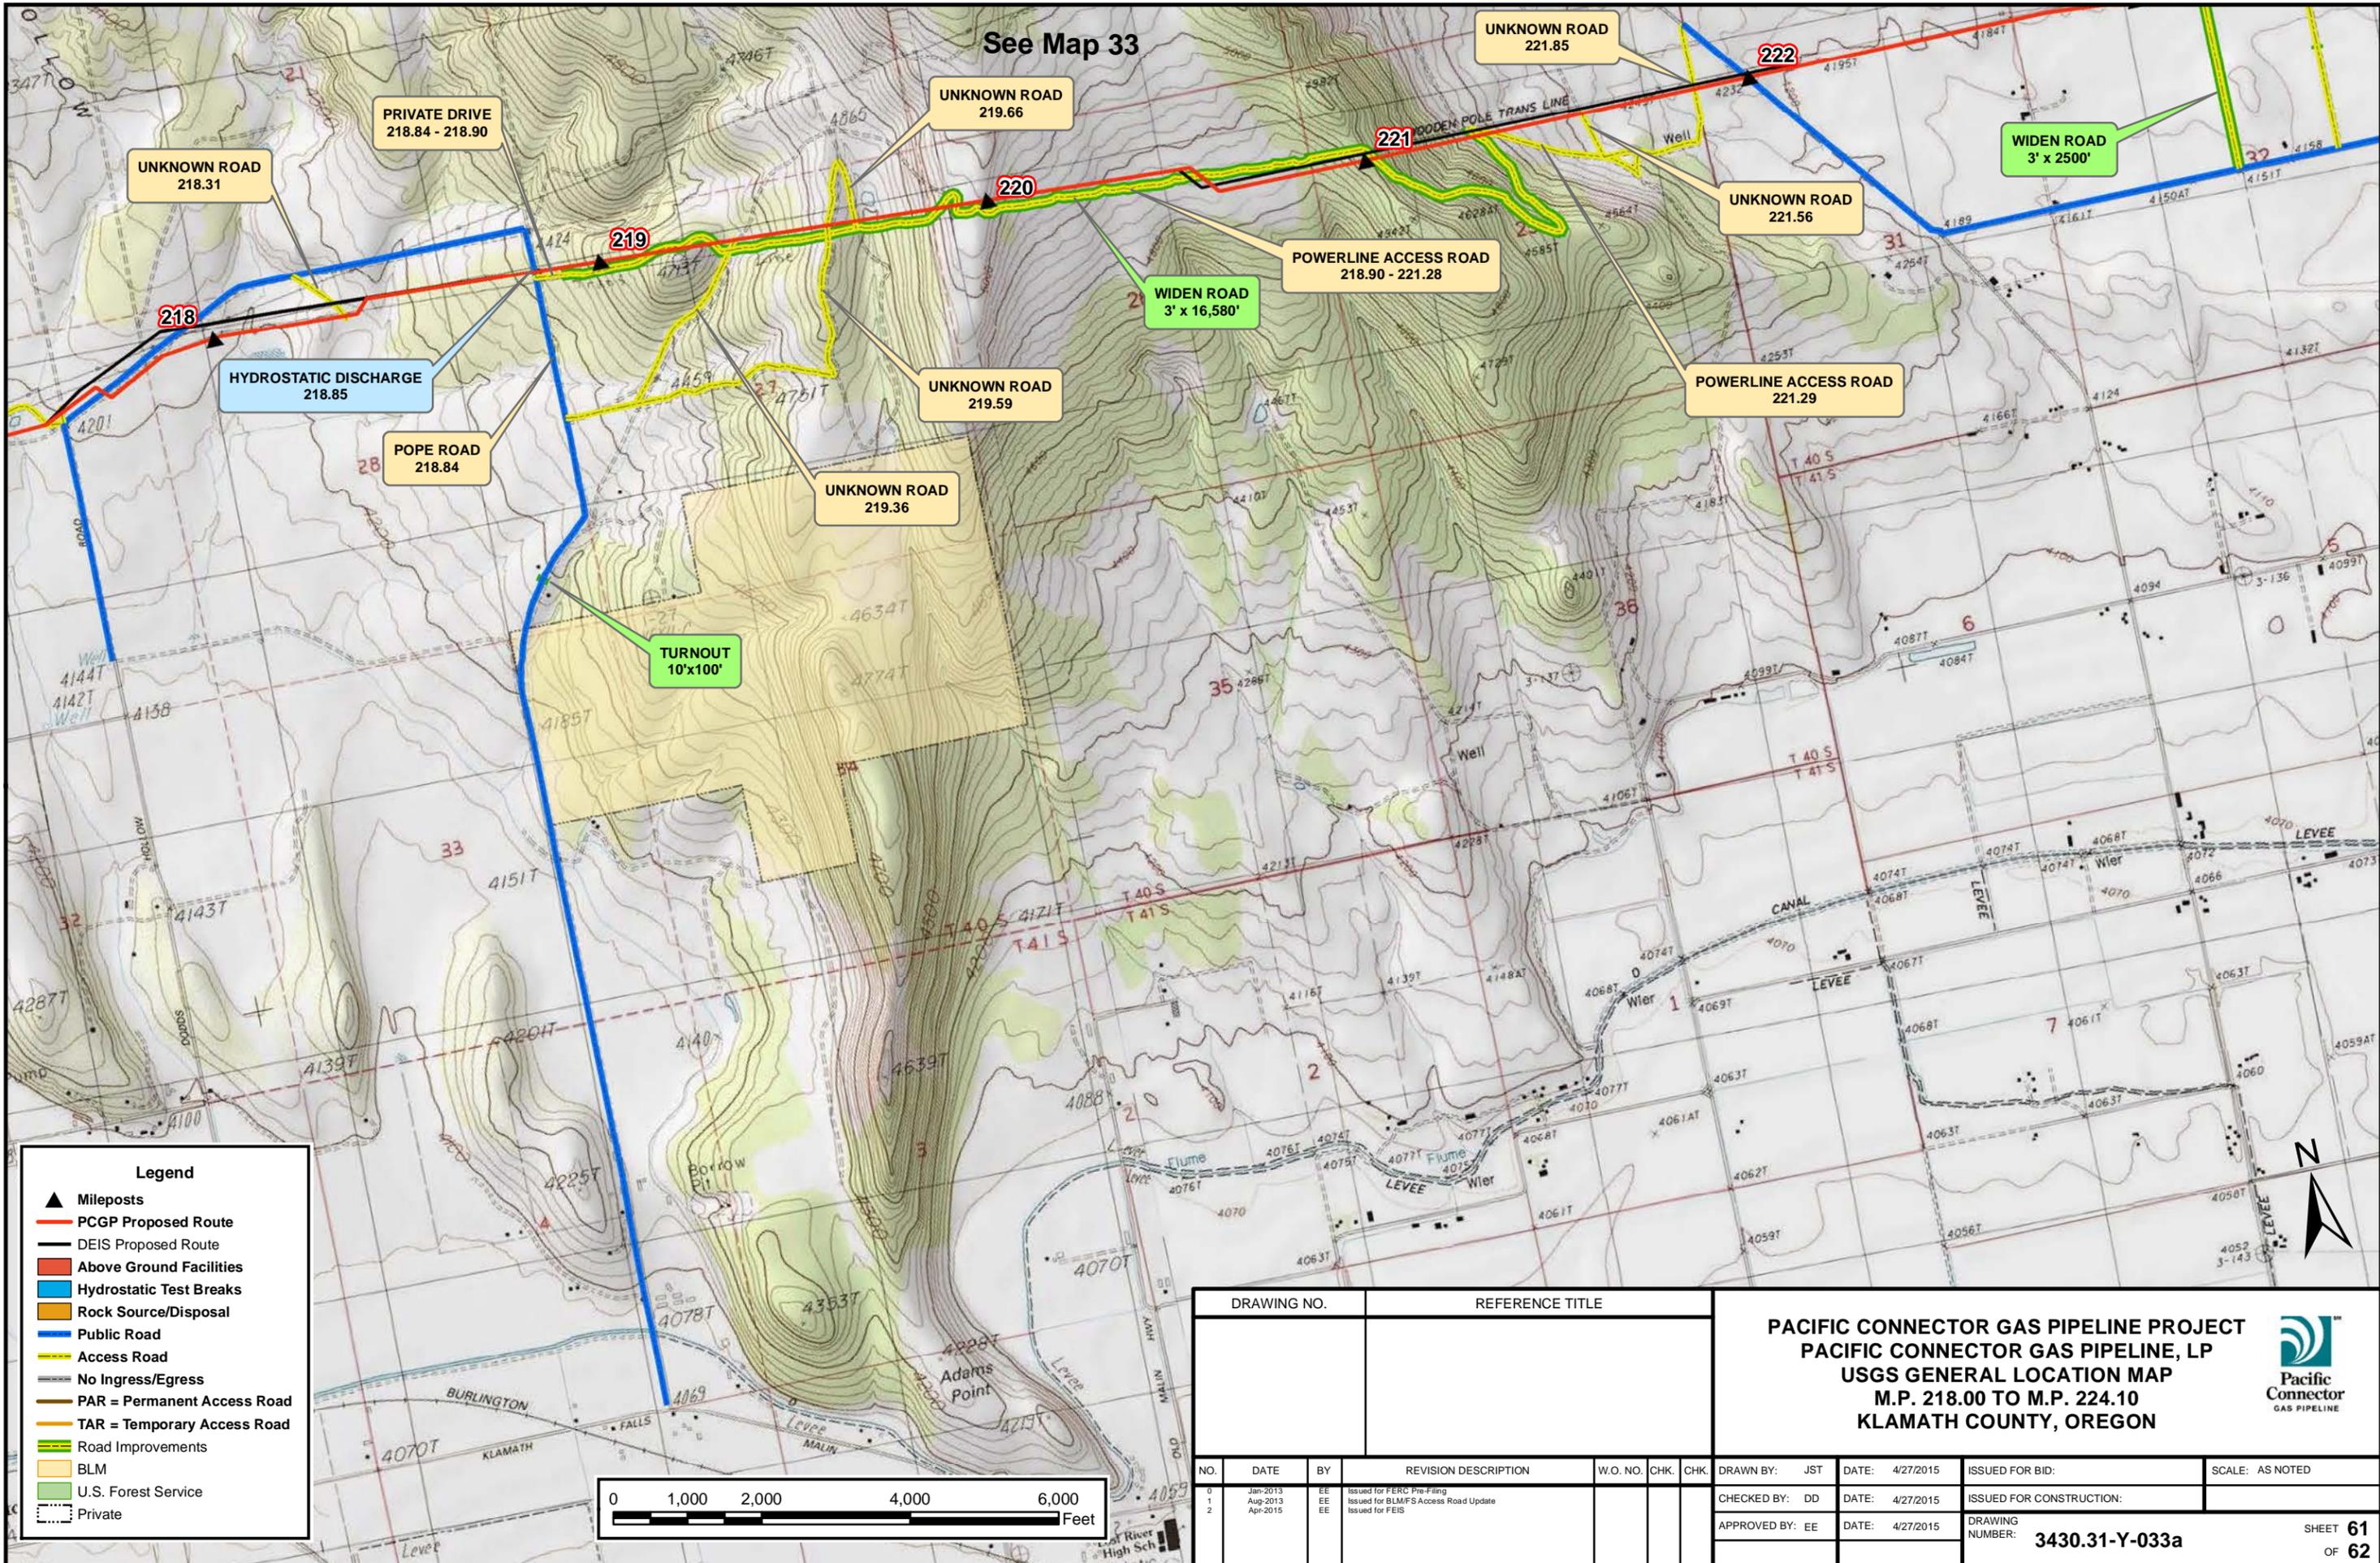

See Map 33

UNKNOWN ROAD  
218.31

PRIVATE DRIVE  
218.84 - 218.90

UNKNOWN ROAD  
219.66

UNKNOWN ROAD  
221.85

WIDEN ROAD  
3' x 2500'

UNKNOWN ROAD  
221.56

POWERLINE ACCESS ROAD  
218.90 - 221.28

WIDEN ROAD  
3' x 16,580'

UNKNOWN ROAD  
219.59

POWERLINE ACCESS ROAD  
221.29

HYDROSTATIC DISCHARGE  
218.85


POPE ROAD  
218.84

UNKNOWN ROAD  
219.36

TURNOUT  
10'x100'

**Legend**

- ▲ Mileposts
- PCGP Proposed Route
- DEIS Proposed Route
- Above Ground Facilities
- Hydrostatic Test Breaks
- Rock Source/Disposal
- Public Road
- Access Road
- No Ingress/Egress
- PAR = Permanent Access Road
- TAR = Temporary Access Road
- Road Improvements
- BLM
- U.S. Forest Service
- Private

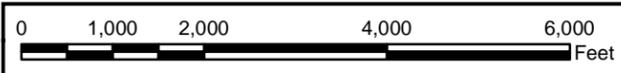


DRAWING NO.	REFERENCE TITLE

**PACIFIC CONNECTOR GAS PIPELINE PROJECT**  
**PACIFIC CONNECTOR GAS PIPELINE, LP**  
**USGS GENERAL LOCATION MAP**  
**M.P. 218.00 TO M.P. 224.10**  
**KLAMATH COUNTY, OREGON**



NO.	DATE	BY	REVISION DESCRIPTION	W.O. NO.	CHK.	CHK.
0	Jan-2013	EE	Issued for FERC Pre-Filing			
1	Aug-2013	EE	Issued for BLM/FWS Access Road Update			
2	Apr-2015	EE	Issued for FEIS			

DRAWN BY: JST	DATE: 4/27/2015	ISSUED FOR BID:	SCALE: AS NOTED
CHECKED BY: DD	DATE: 4/27/2015	ISSUED FOR CONSTRUCTION:	
APPROVED BY: EE	DATE: 4/27/2015	DRAWING NUMBER: <b>3430.31-Y-033a</b>	SHEET <b>61</b> OF <b>62</b>

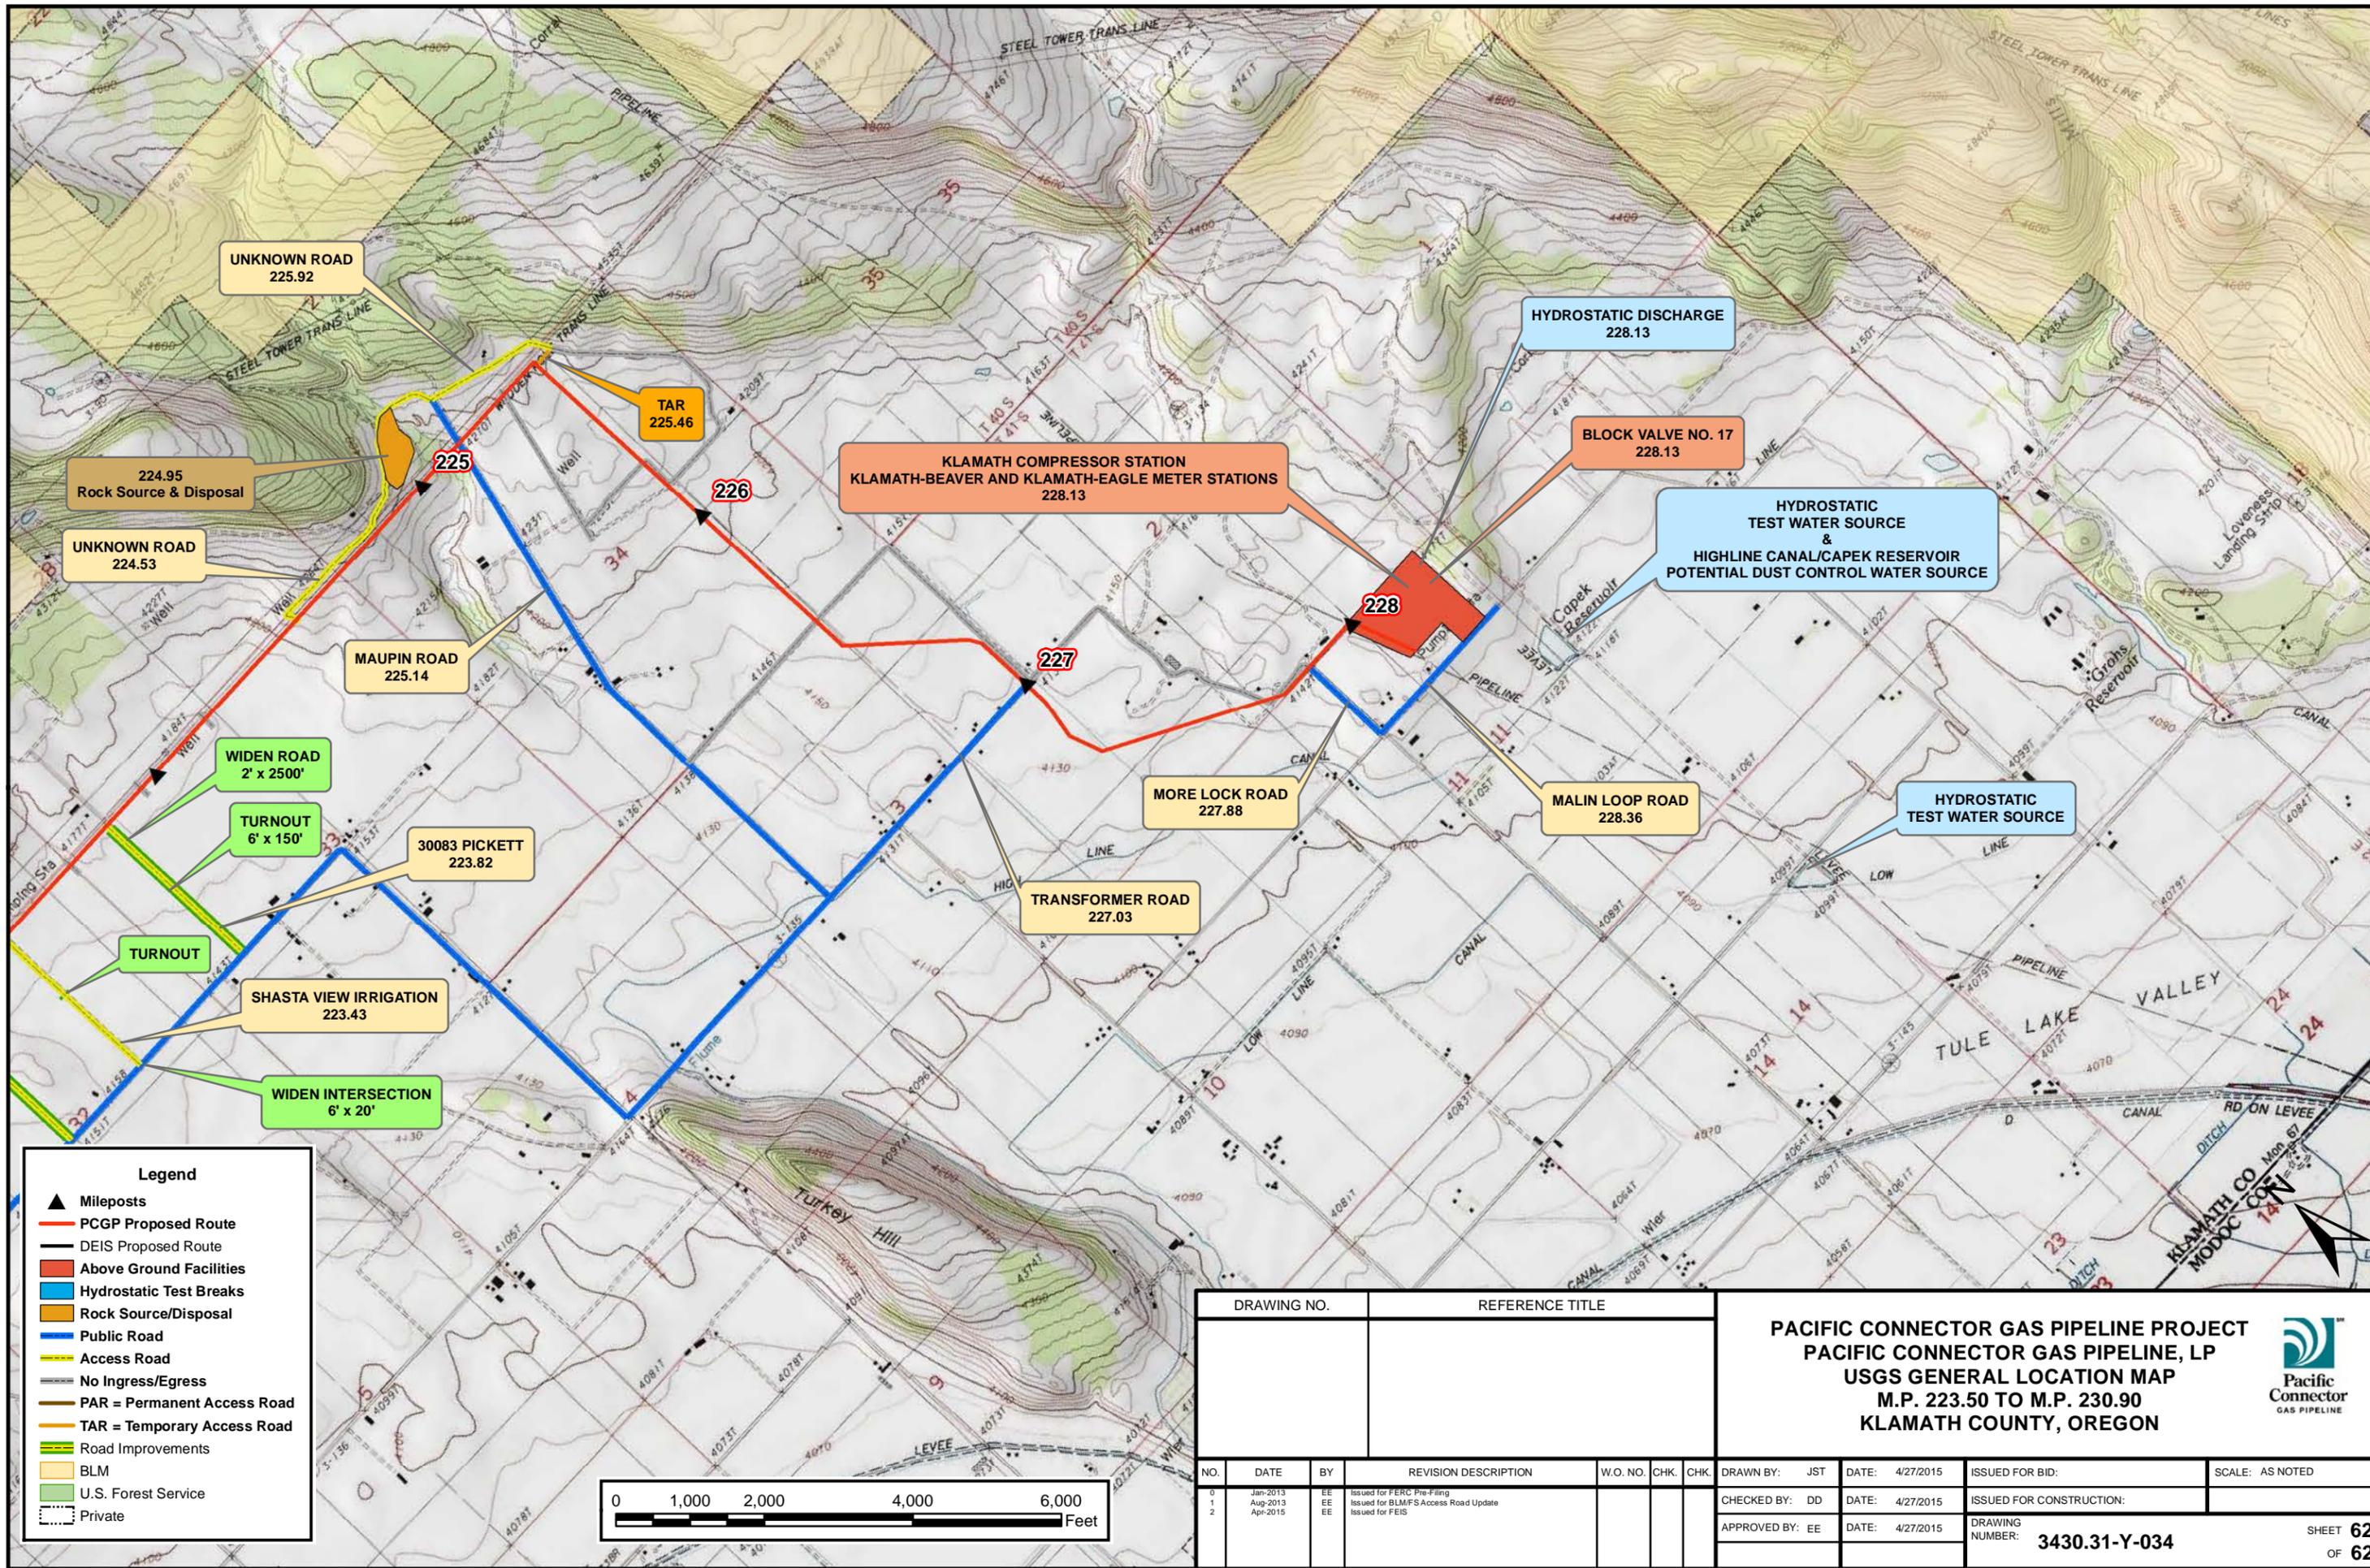

UNKNOWN ROAD  
225.92

224.95  
Rock Source & Disposal

UNKNOWN ROAD  
224.53

MAUPIN ROAD  
225.14

WIDEN ROAD  
2' x 2500'

TURNOUT  
6' x 150'

30083 PICKETT  
223.82

TURNOUT

SHASTA VIEW IRRIGATION  
223.43

WIDEN INTERSECTION  
6' x 20'

TAR  
225.46

KLAMATH COMPRESSOR STATION  
KLAMATH-BEAVER AND KLAMATH-EAGLE METER STATIONS  
228.13

227

TRANSFORMER ROAD  
227.03

MORE LOCK ROAD  
227.88

HYDROSTATIC DISCHARGE  
228.13

BLOCK VALVE NO. 17  
228.13

HYDROSTATIC TEST WATER SOURCE & HIGHLINE CANAL/CAPEK RESERVOIR POTENTIAL DUST CONTROL WATER SOURCE

MALIN LOOP ROAD  
228.36

HYDROSTATIC TEST WATER SOURCE

Legend	
▲	Mileposts
— (Red)	PCGP Proposed Route
— (Black)	DEIS Proposed Route
■ (Red)	Above Ground Facilities
■ (Blue)	Hydrostatic Test Breaks
■ (Orange)	Rock Source/Disposal
— (Blue)	Public Road
— (Yellow)	Access Road
— (Grey)	No Ingress/Egress
— (Brown)	PAR = Permanent Access Road
— (Orange)	TAR = Temporary Access Road
— (Green)	Road Improvements
■ (Yellow)	BLM
■ (Green)	U.S. Forest Service
■ (White)	Private





DRAWING NO.		REFERENCE TITLE		<b>PACIFIC CONNECTOR GAS PIPELINE PROJECT</b> <b>PACIFIC CONNECTOR GAS PIPELINE, LP</b> <b>USGS GENERAL LOCATION MAP</b> <b>M.P. 223.50 TO M.P. 230.90</b> <b>KLAMATH COUNTY, OREGON</b>						
NO.	DATE	BY	REVISION DESCRIPTION	W.O. NO.	CHK.	CHK.	DRAWN BY: JST	DATE: 4/27/2015	ISSUED FOR BID:	SCALE: AS NOTED
1	Jan-2013	EE	Issued for FERC Pre-Filing				CHECKED BY: DD	DATE: 4/27/2015	ISSUED FOR CONSTRUCTION:	
2	Apr-2015	EE	Issued for BLM/FS Access Road Update				APPROVED BY: EE	DATE: 4/27/2015	DRAWING NUMBER: 3430.31-Y-034	SHEET 62 OF 62



---

**Pipe Storage Yards for the Pacific Connector Project  
Sheets 1–22**




---

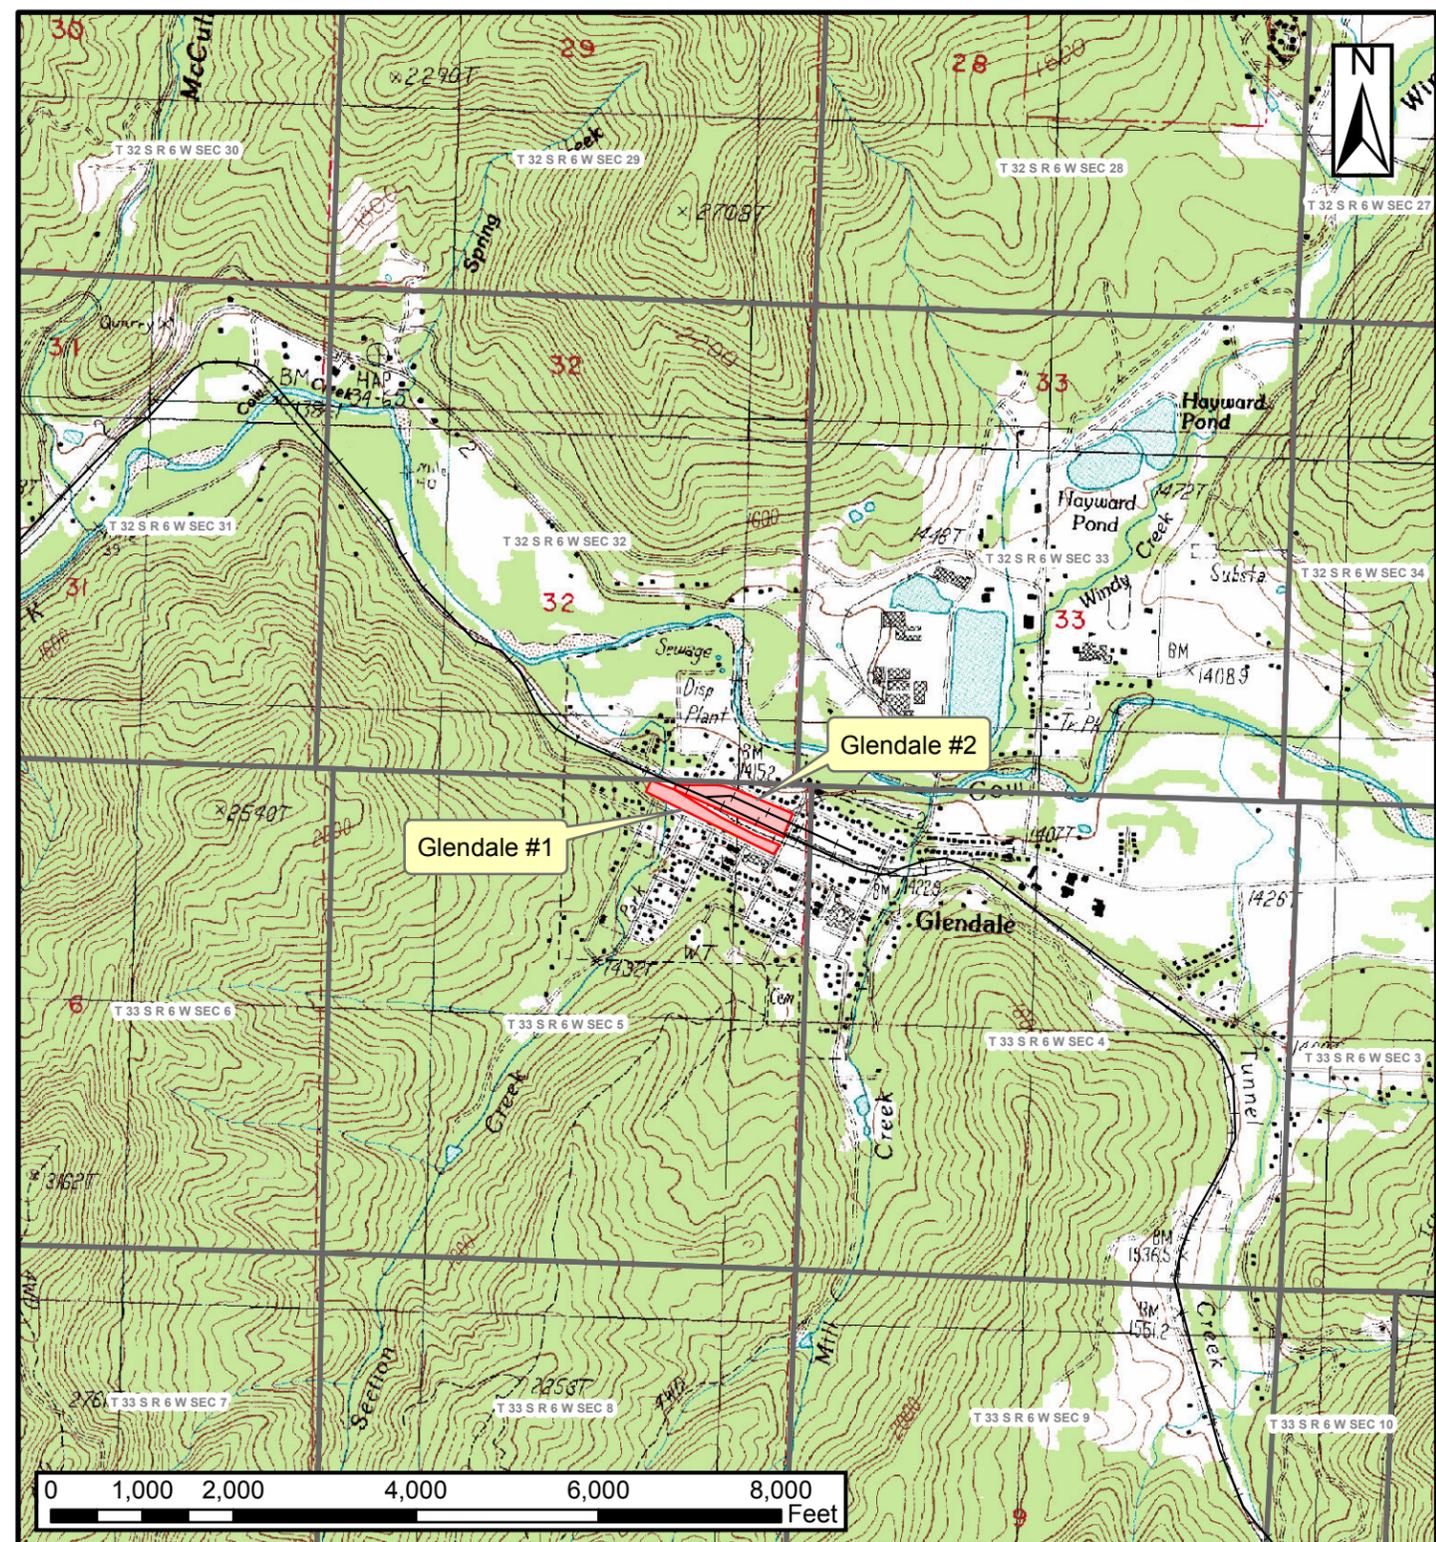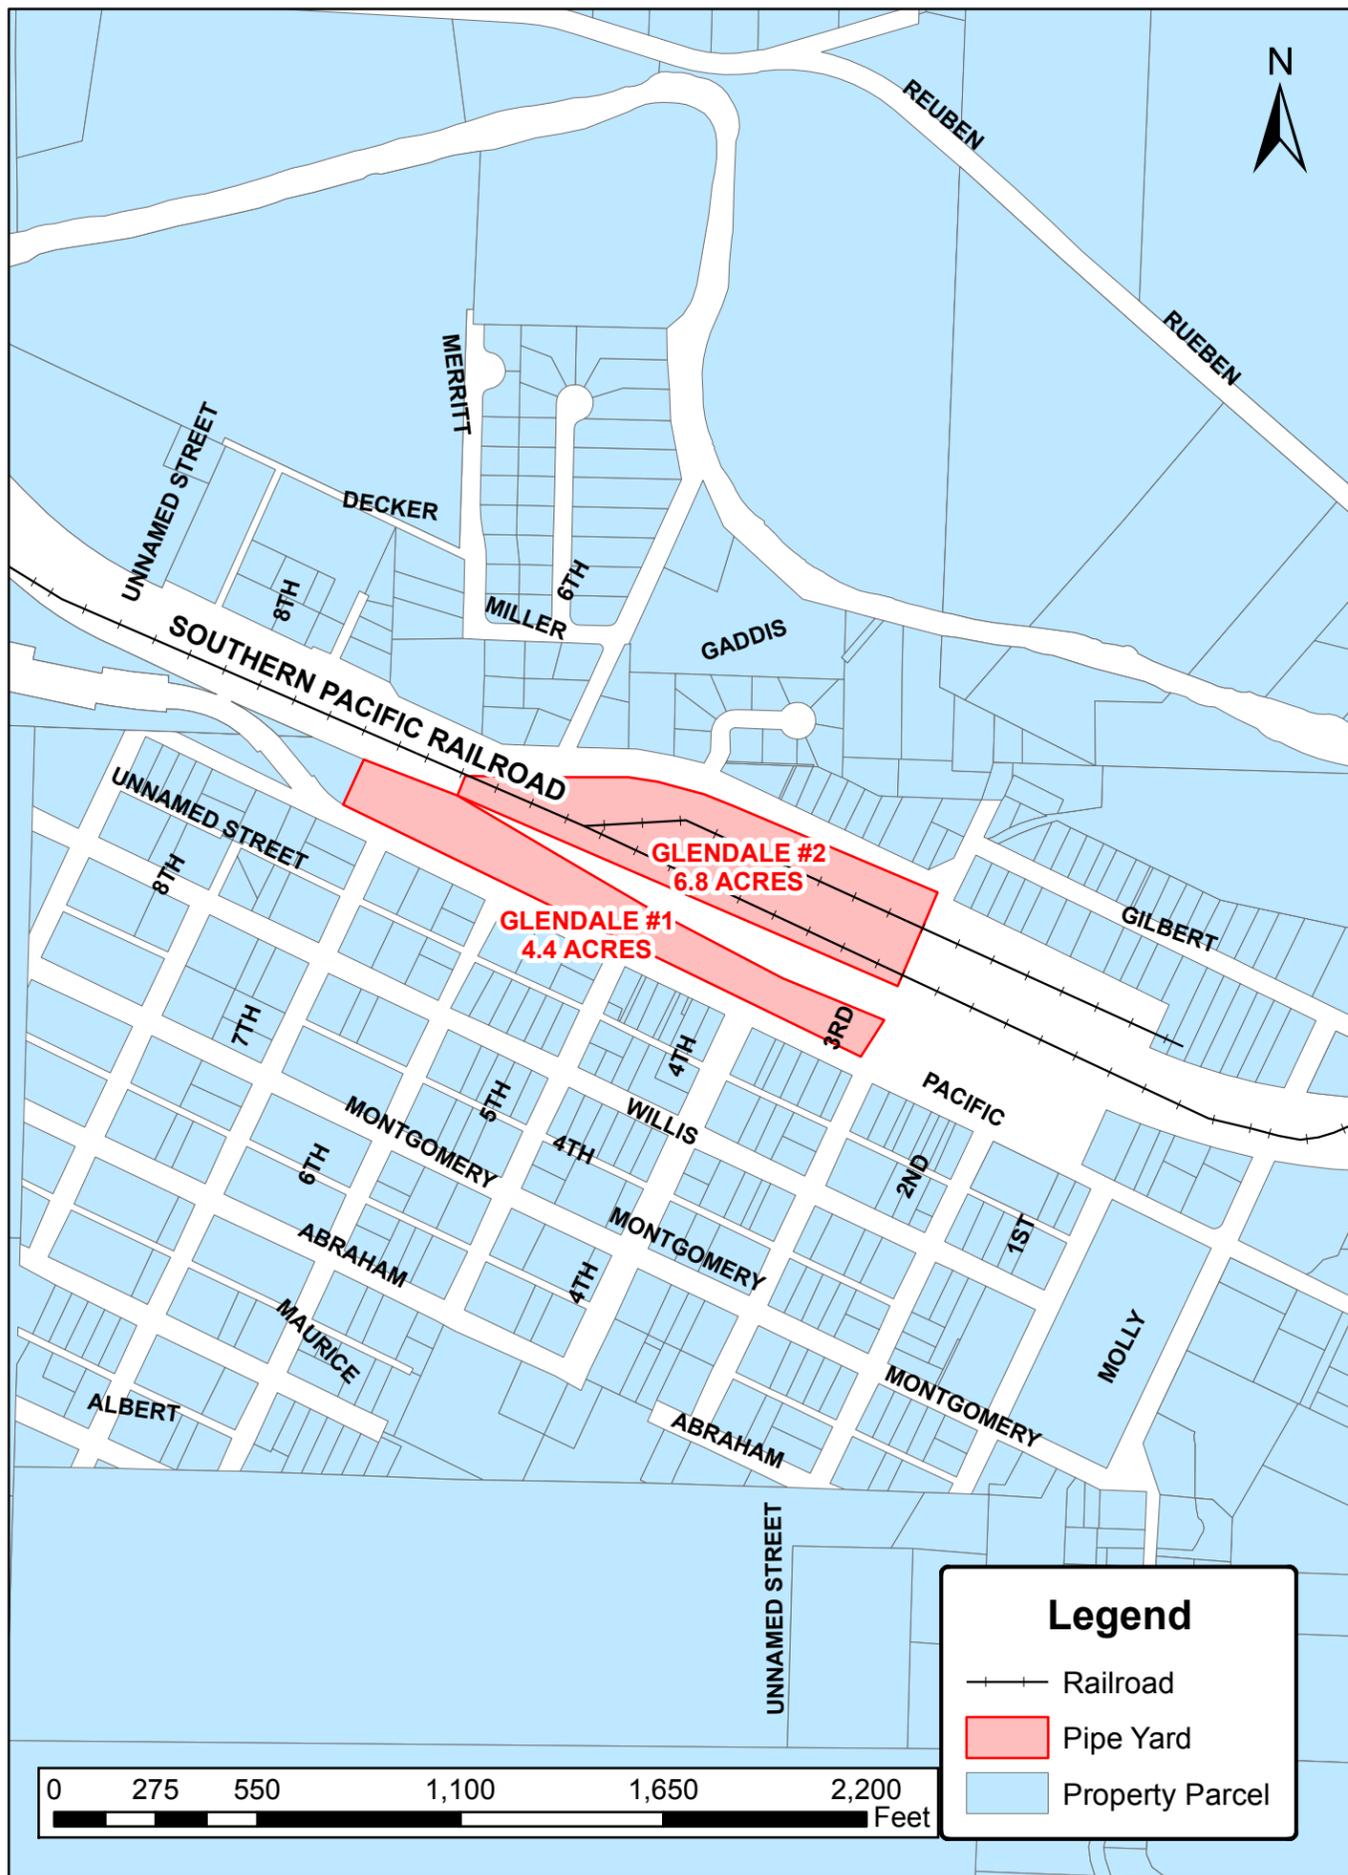



DRAWING NO.		REFERENCE TITLE		<b>PACIFIC CONNECTOR GAS PIPELINE PROJECT</b> <b>PACIFIC CONNECTOR GAS PIPELINE, LP</b> <b>CONTRACTOR, PIPE, OR OFFLOAD SITES</b> <b>GLENDALE 1 &amp; 2</b> <b>T-33-S, R-6-W, SECT-5</b> <b>DOUGLAS COUNTY, OREGON</b>		 <b>Pacific Connector</b> GAS PIPELINE				
GLENDALE MCCULLOUGH CREEK		24 K/7.5 MIN TOPO QUAD 24 K/7.5 MIN TOPO QUAD								
NO.	DATE	BY	REVISION NUMBER	W.O. NO.	CHK.	APP.	DWG. BY: JCP	DATE: MAY 2013	ISSUED FOR BID:	SCALE: AS NOTED
A	MAY 2013	JCP	PRELIMINARY				CHK BY:	DATE:	ISSUED FOR CONTS:	
							APPR. BY:	DATE:	DRAWING NUMBER: 3430.36-Y-0001	SHEET 1 OF 1

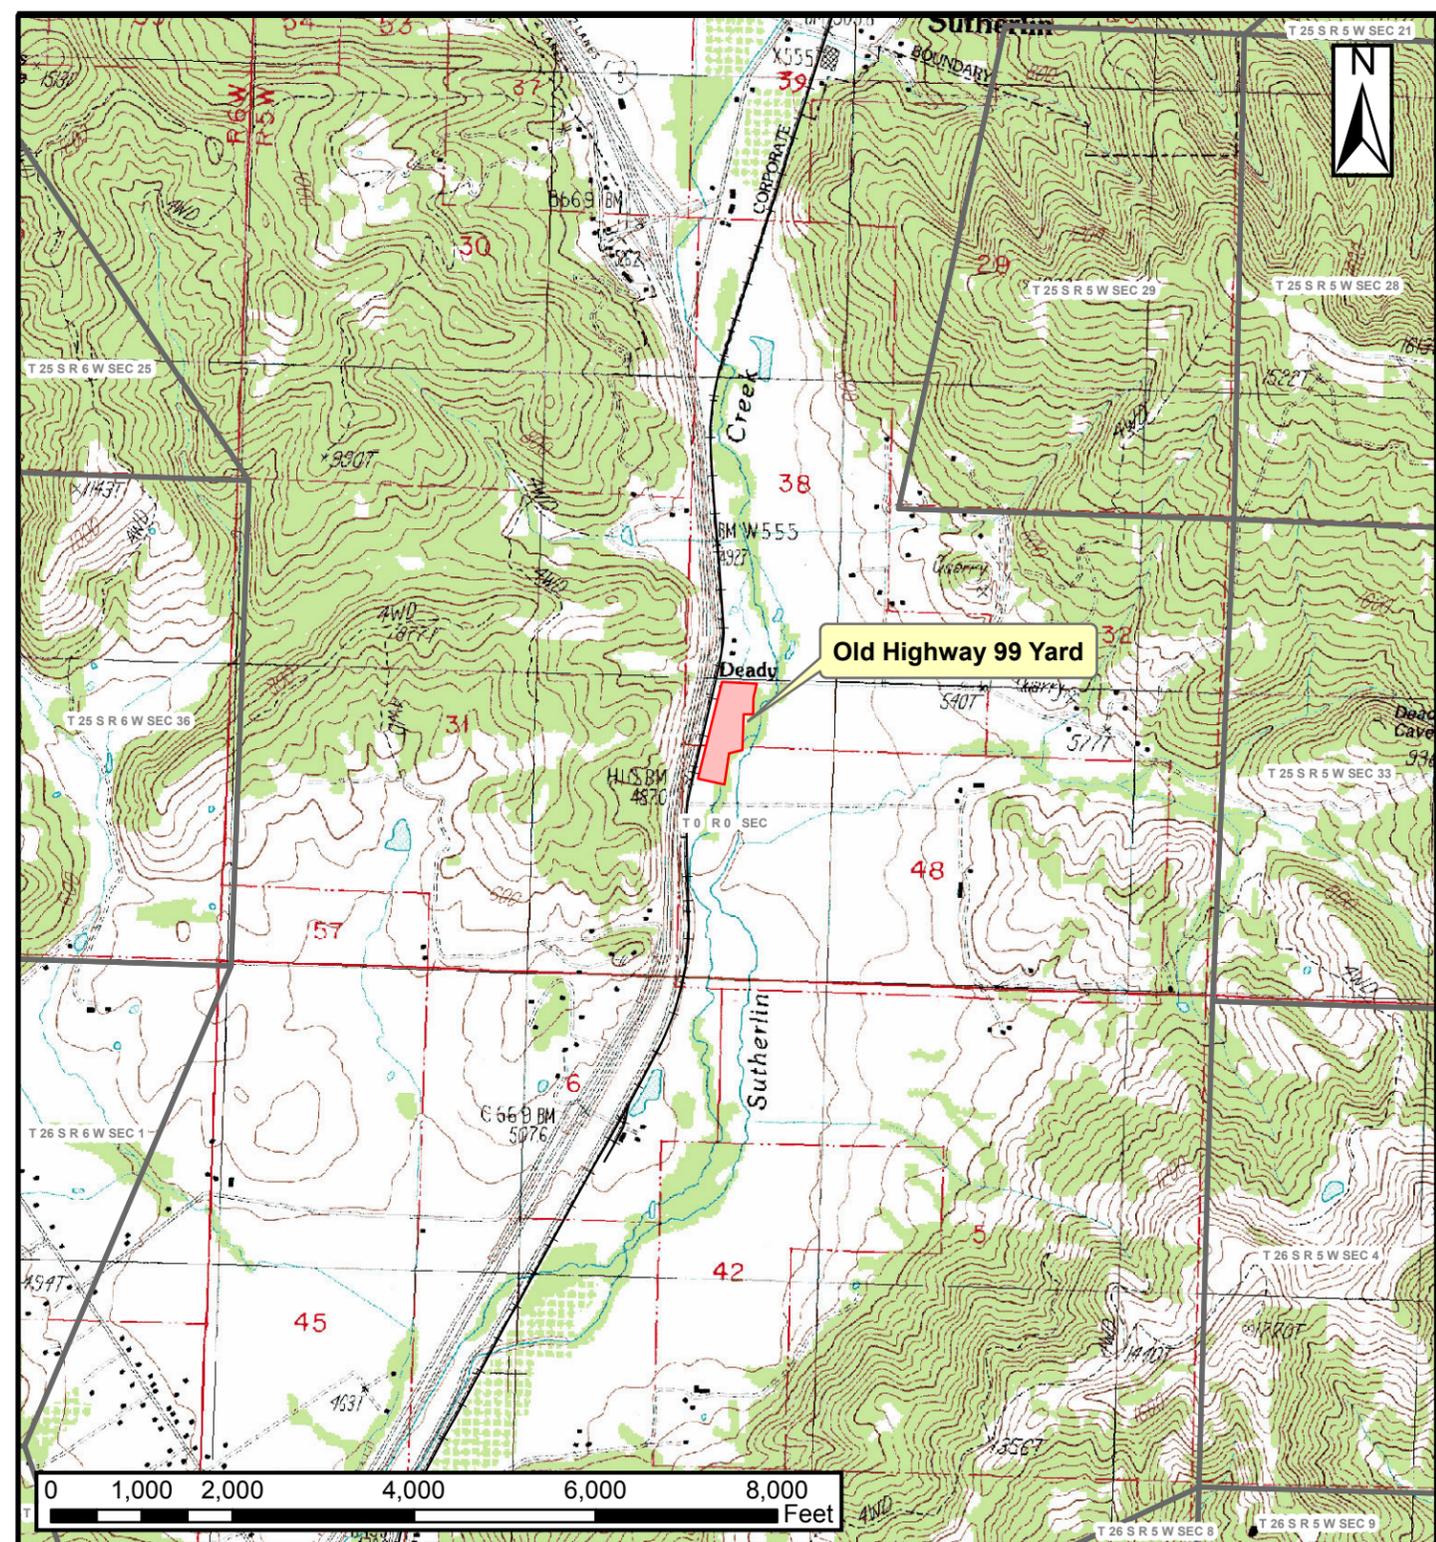
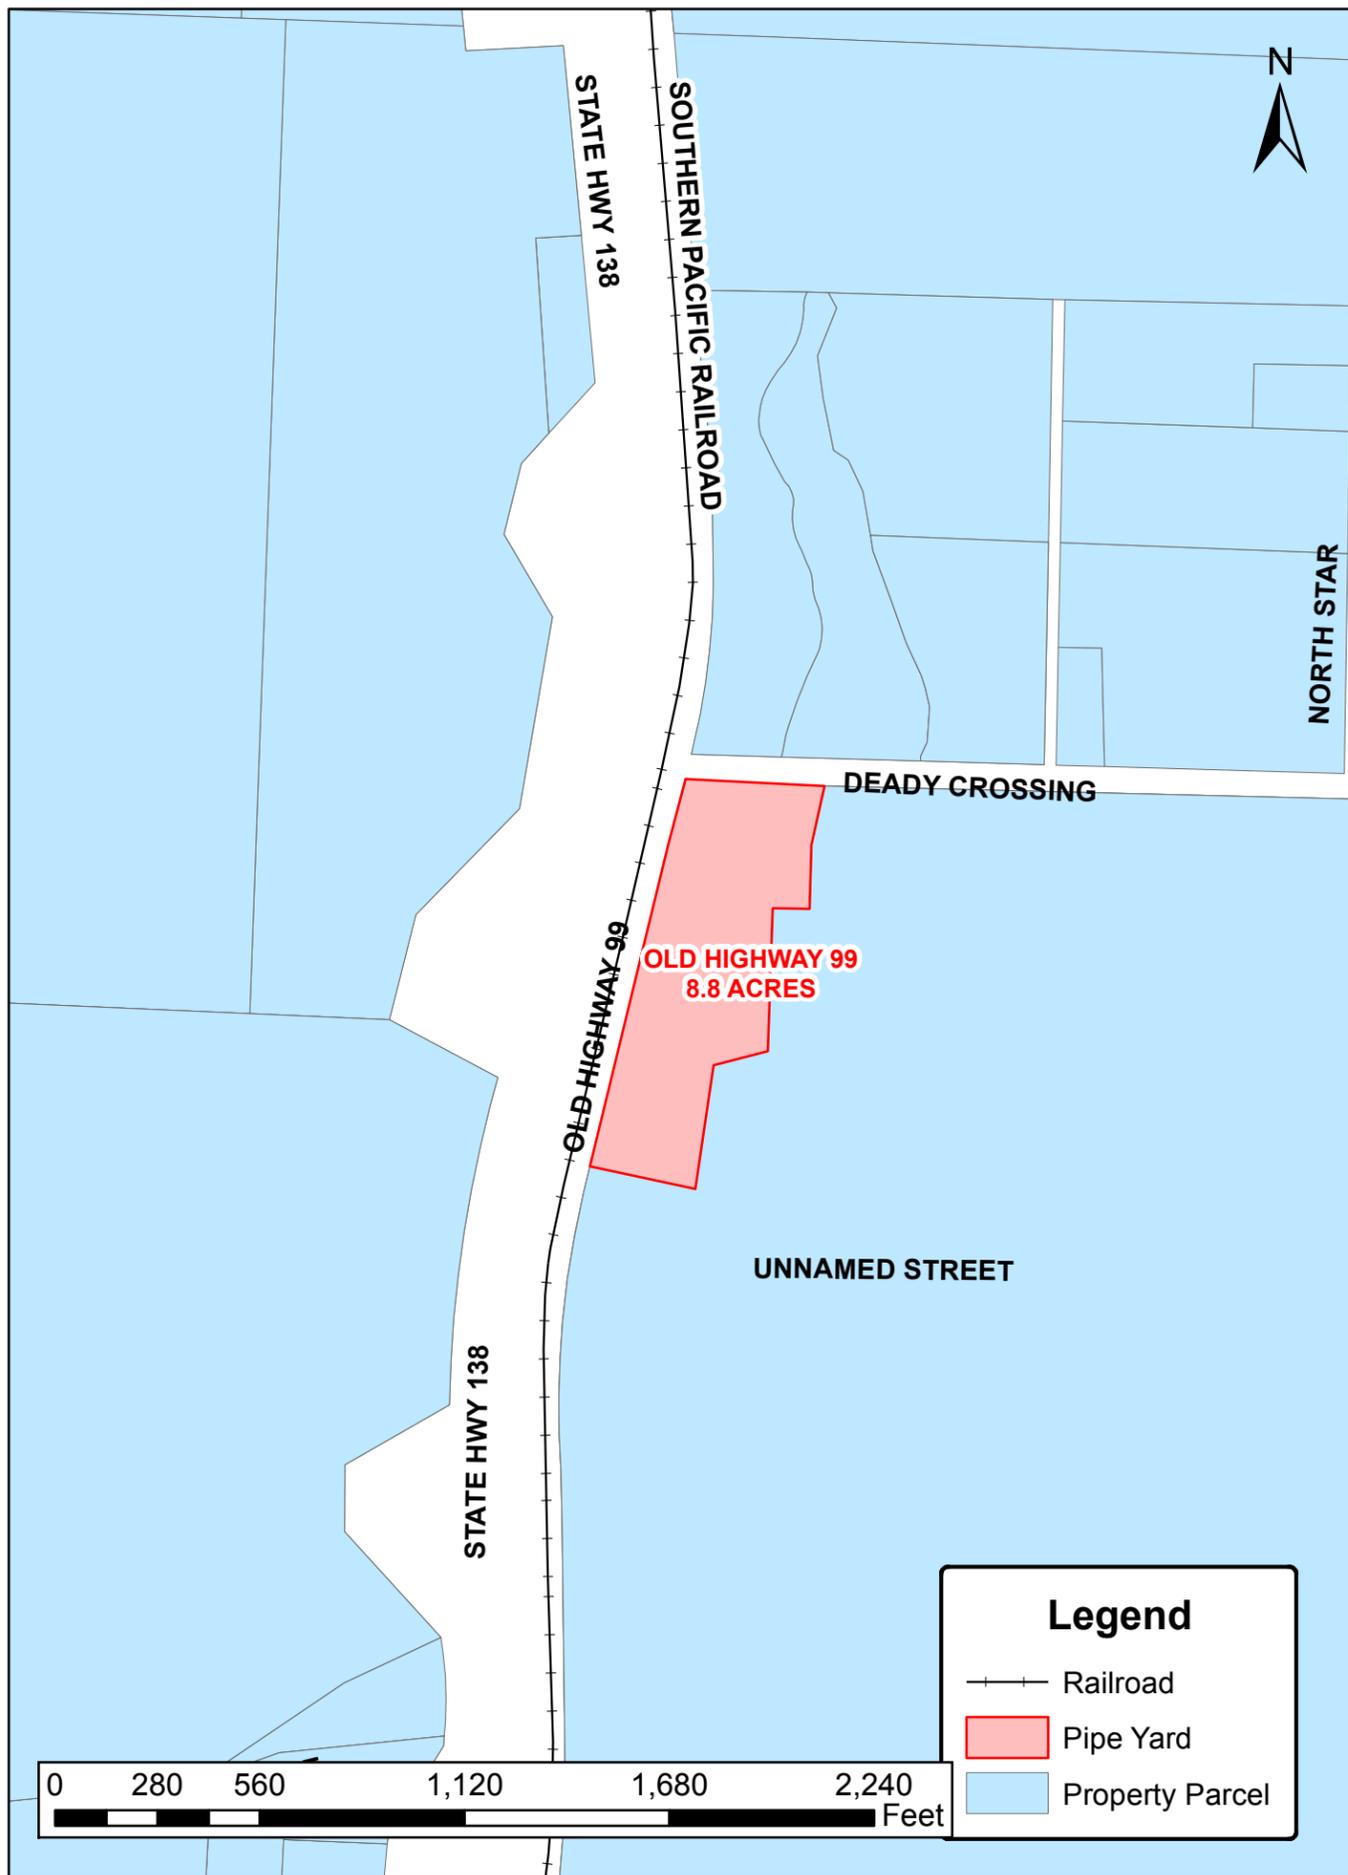


DRAWING NO.		REFERENCE TITLE		<b>PACIFIC CONNECTOR GAS PIPELINE PROJECT</b> <b>PACIFIC CONNECTOR GAS PIPELINE, LP</b> <b>CONTRACTOR, PIPE, OR OFFLOAD SITES</b> <b>OLD HIGHWAY 99</b> <b>T-25-S, R-5-W</b> <b>DOUGLAS COUNTY, OREGON</b>						
WINCHESTER		24 K/7.5 MIN TOPO QUAD								
NO.	DATE	BY	REVISION NUMBER	W.O. NO.	CHK.	APP.	DWG. BY: JCP	DATE: MAY 2013	ISSUED FOR BID:	SCALE: AS NOTED
A	MAY 2013	JCP	PRELIMINARY				CHK BY:	DATE:	ISSUED FOR CONTS:	
							APPR. BY:	DATE:	DRAWING NUMBER: <b>3430.36-Y-0002</b>	SHEET 1 OF 1

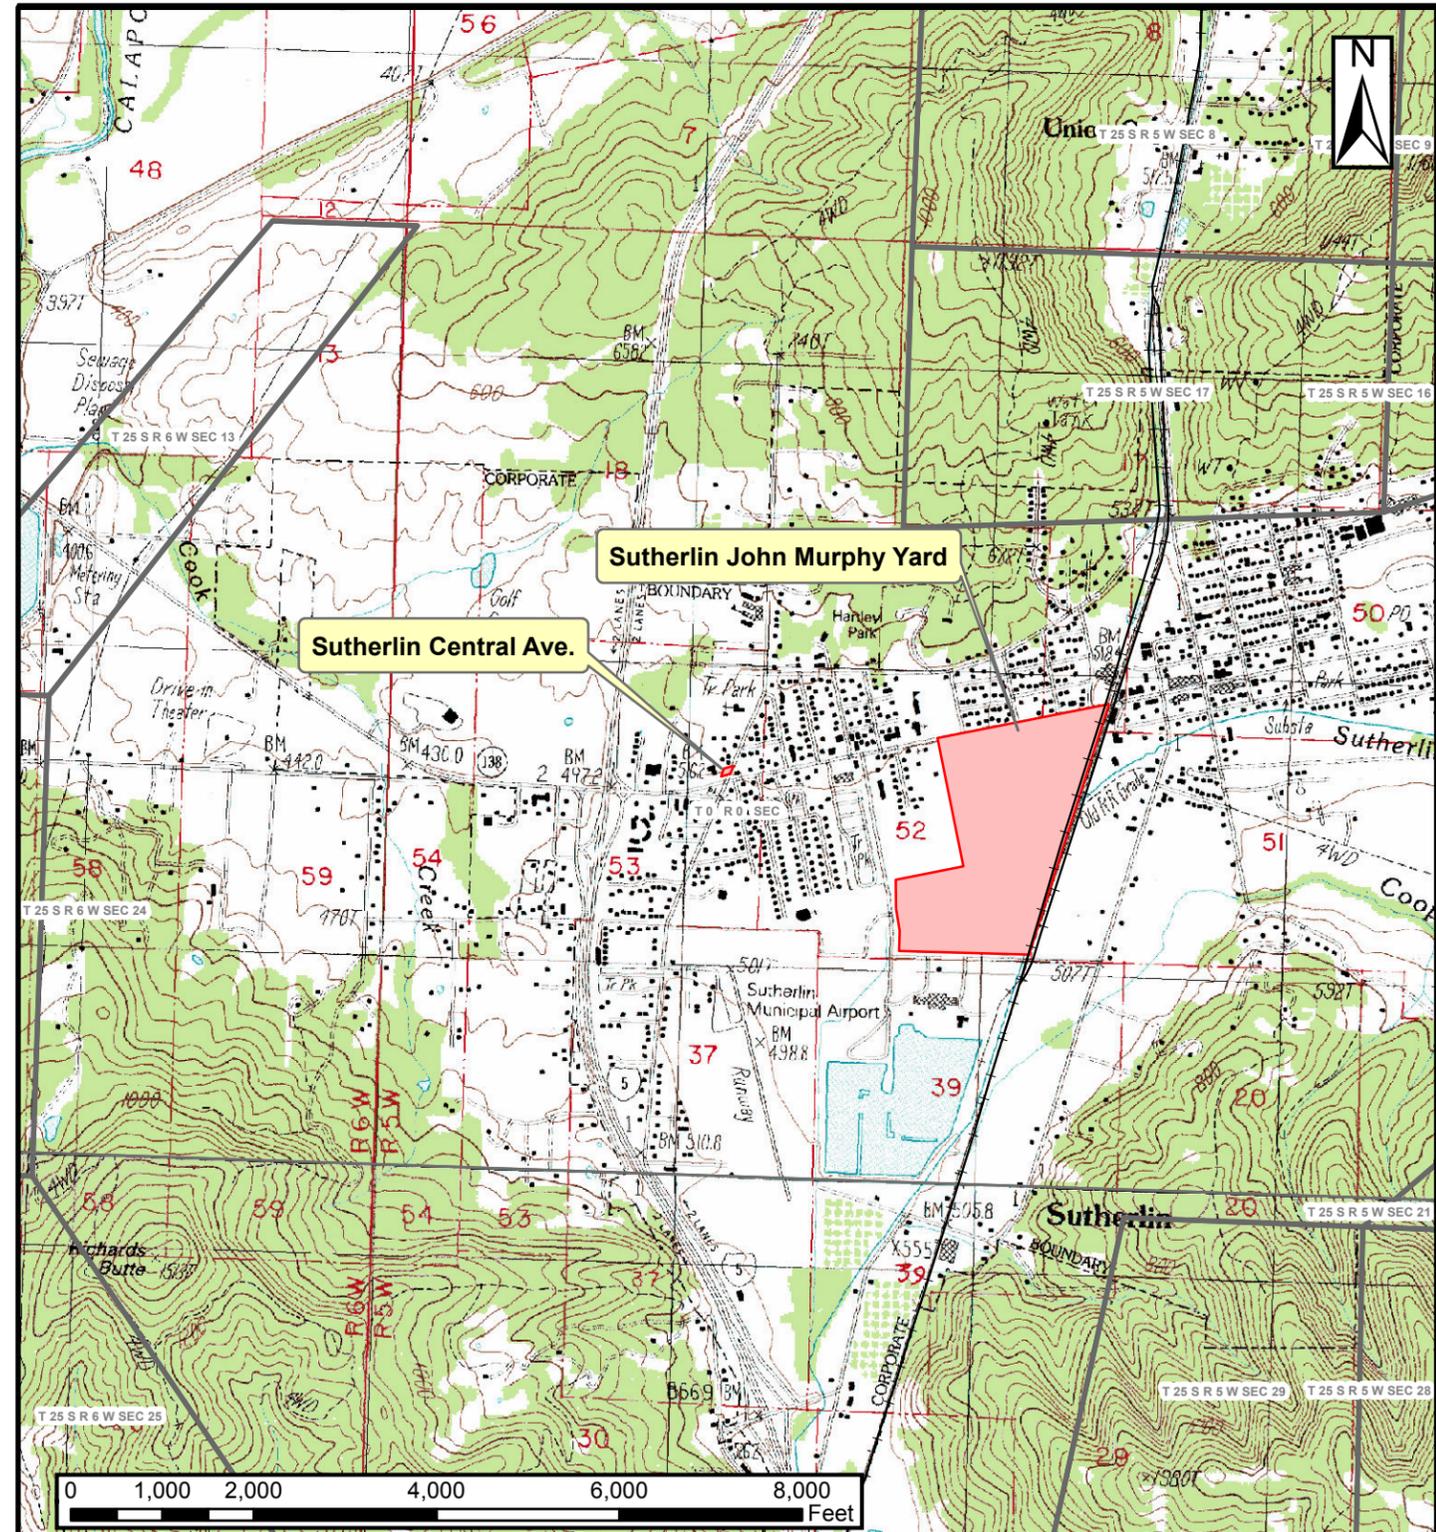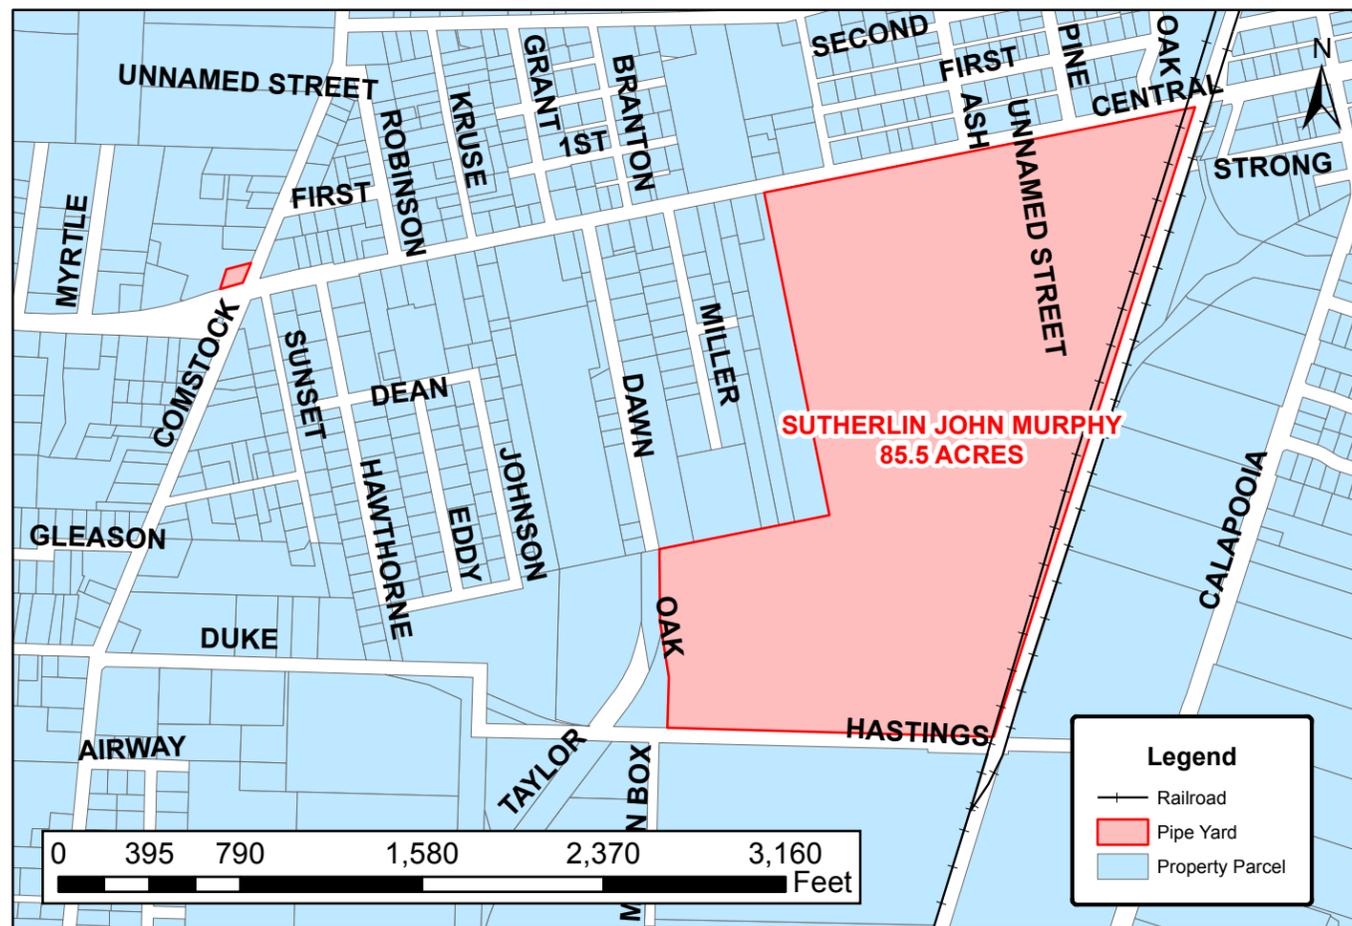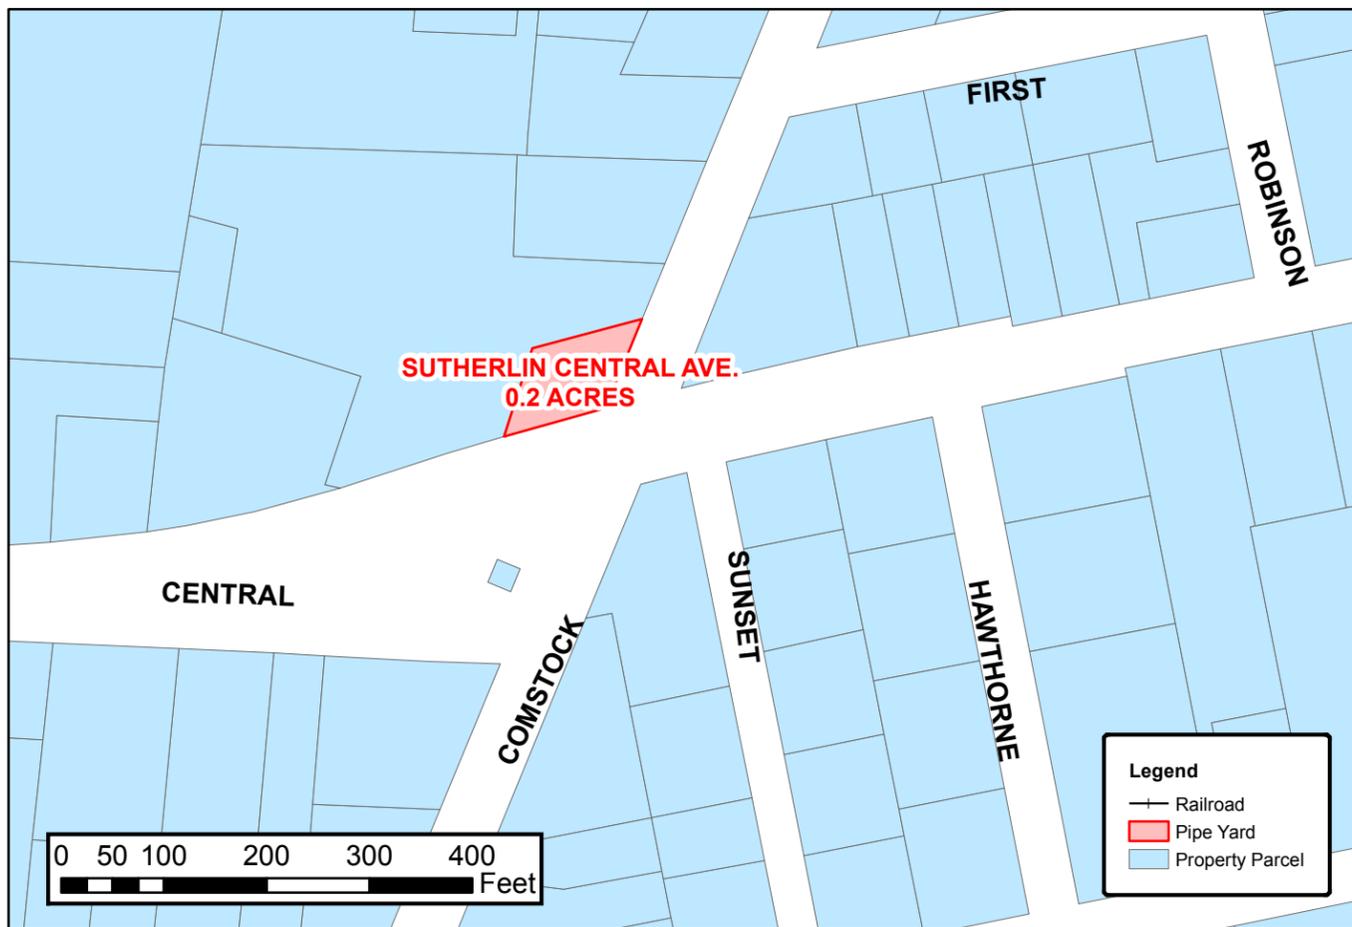


DRAWING NO.		REFERENCE TITLE		<b>PACIFIC CONNECTOR GAS PIPELINE PROJECT</b> <b>PACIFIC CONNECTOR GAS PIPELINE, LP</b> <b>CONTRACTOR, PIPE, OR OFFLOAD SITES</b> <b>SUTHERLIN JOHN MURPHY &amp; CENTRAL AVE</b> <b>T-25-S, R-5-W, (130-02)</b> <b>DOUGLAS COUNTY, OREGON</b>				 <b>Pacific Connector</b> GAS PIPELINE		
WINCHESTER SUTHERLIN		24 K/7.5 MIN TOPO QUAD 24 K/7.5 MIN TOPO QUAD								
NO.	DATE	BY	REVISION NUMBER	W.O. NO.	CHK.	APP.	DWG. BY: JCP	DATE: MAY 2013	ISSUED FOR BID:	SCALE: AS NOTED
A	MAY 2013	JCP	PRELIMINARY				CHK BY:	DATE:	ISSUED FOR CONTS:	SHEET 1
							APPR. BY:	DATE:	DRAWING NUMBER: 3430.36-Y-0003	OF 1

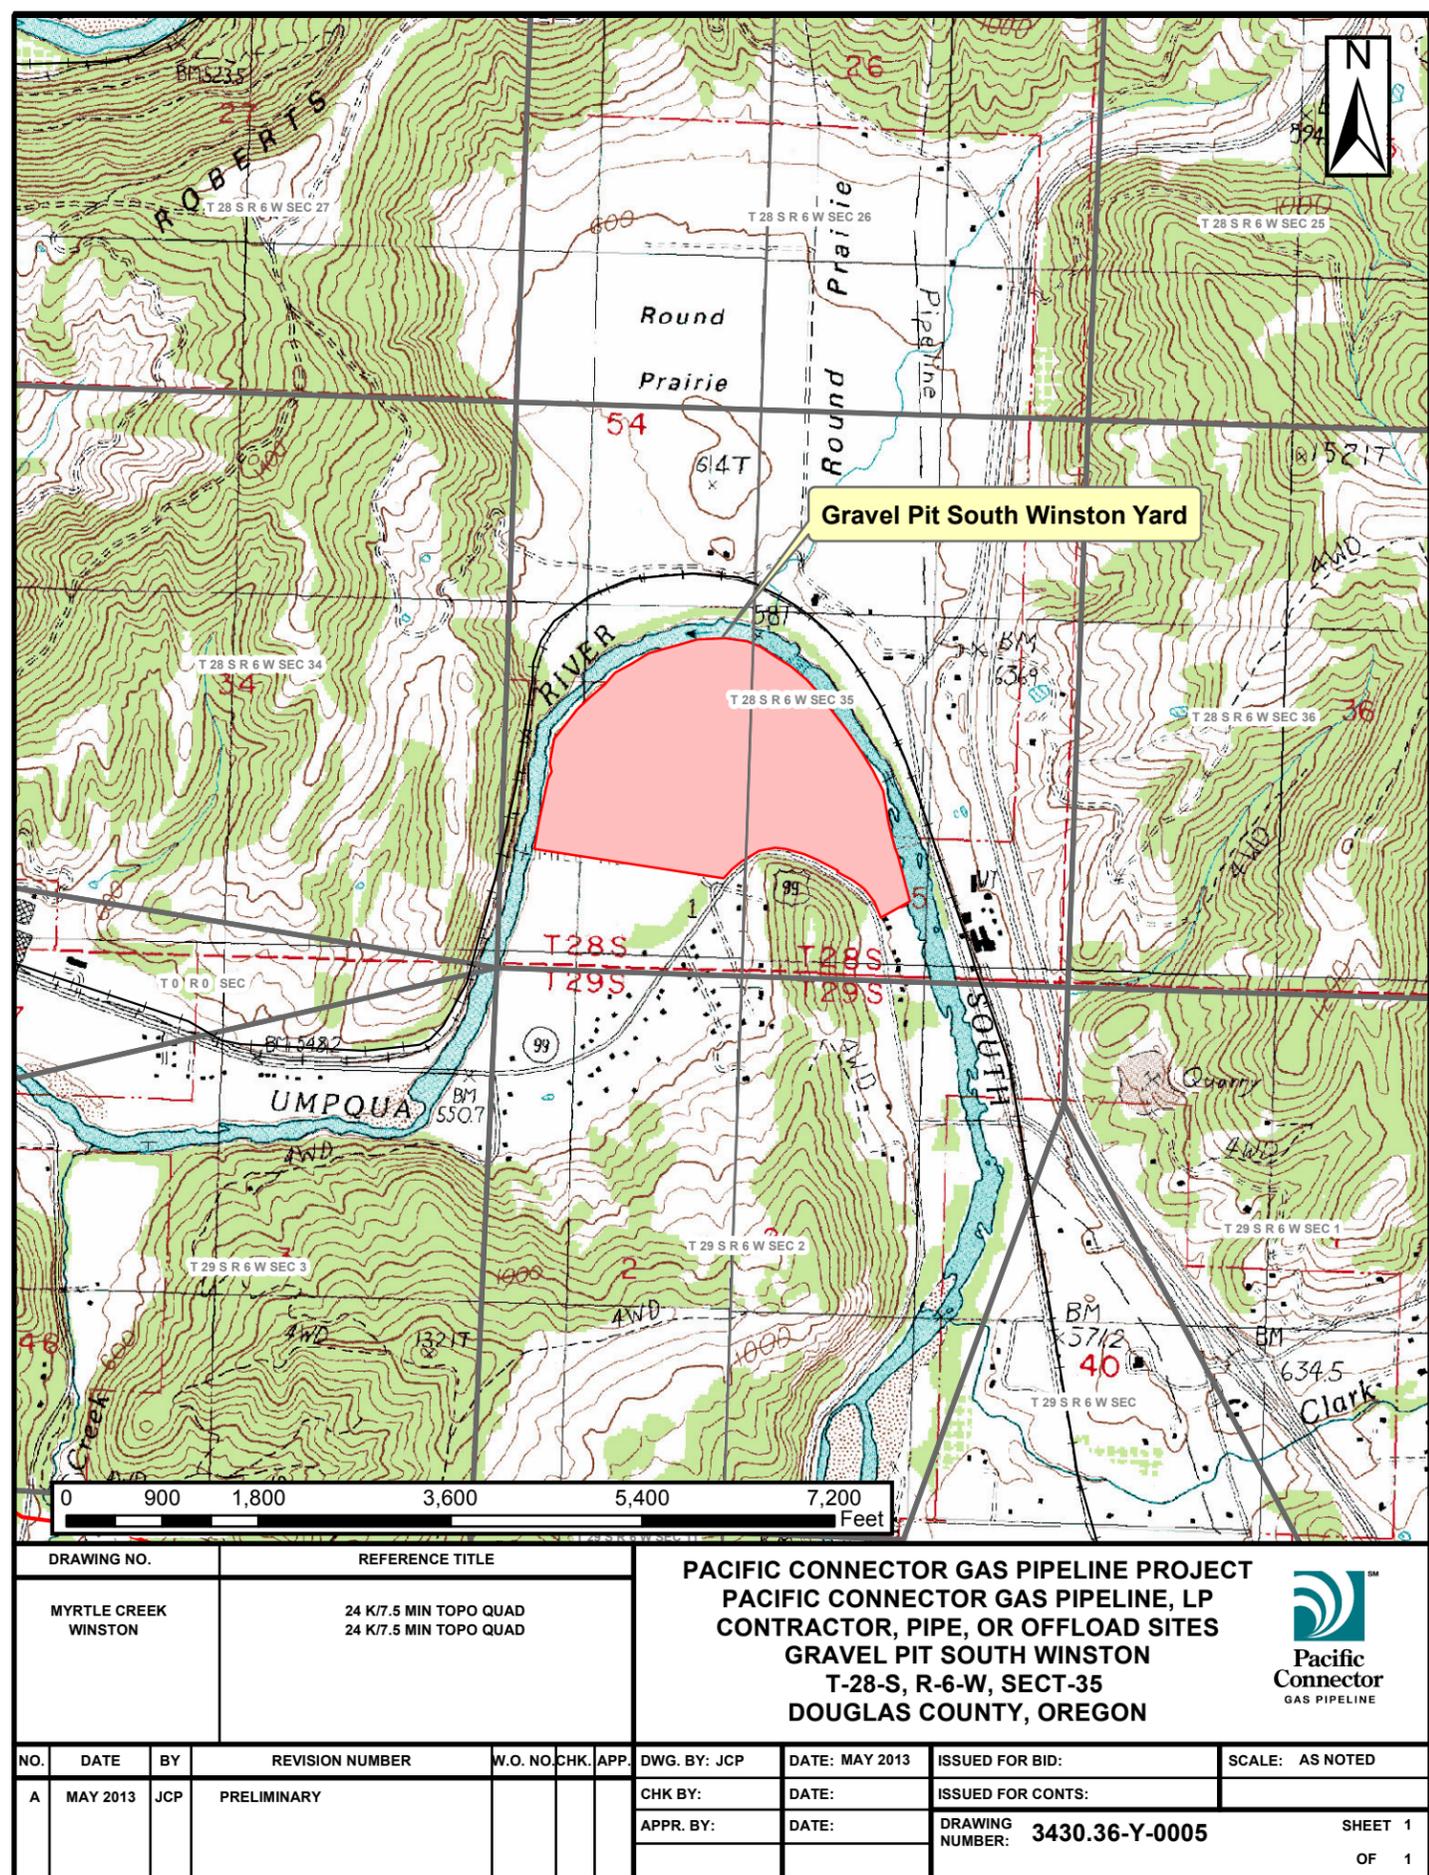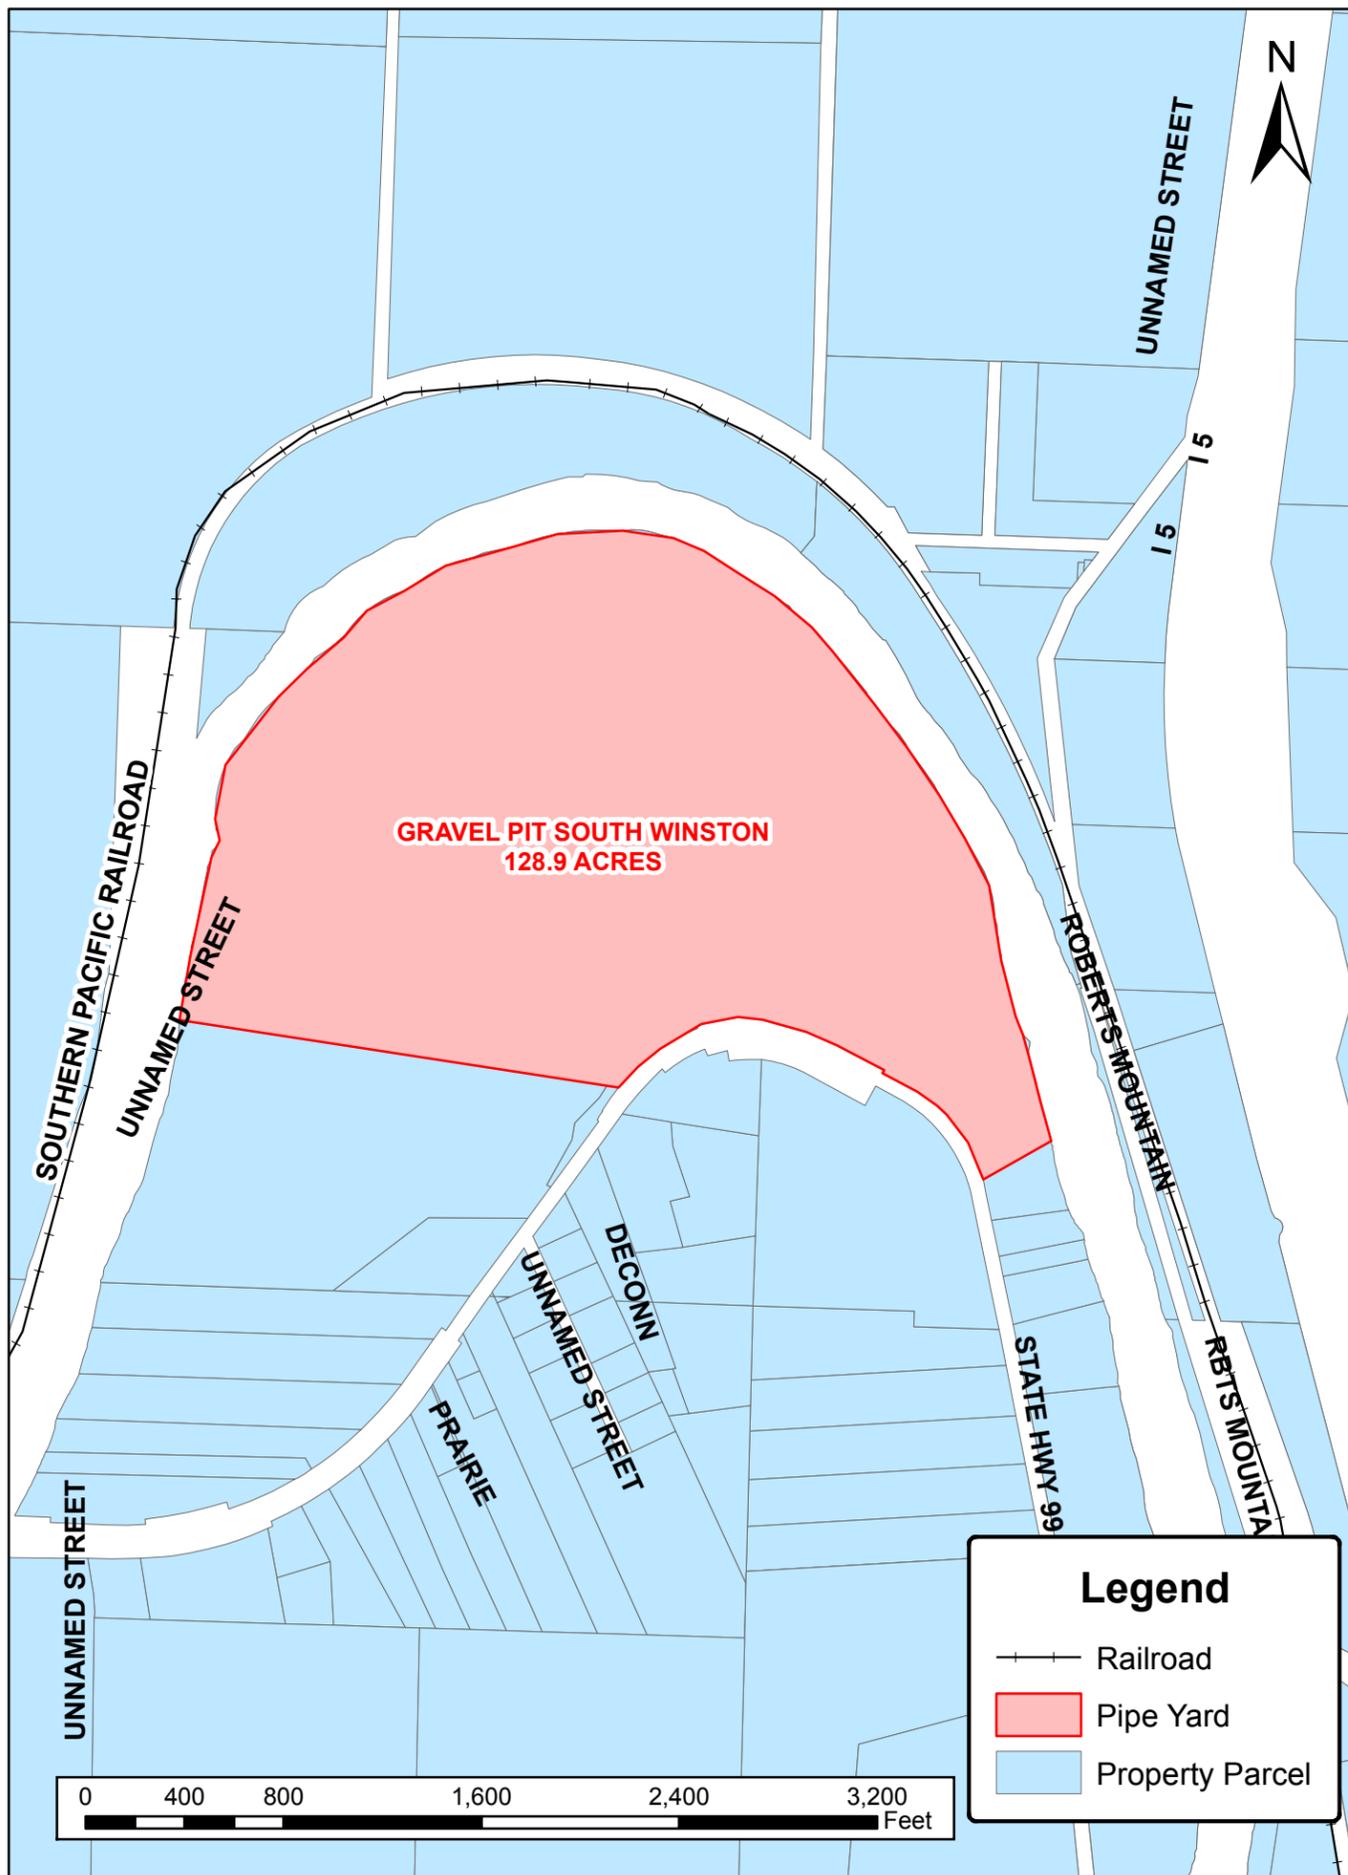

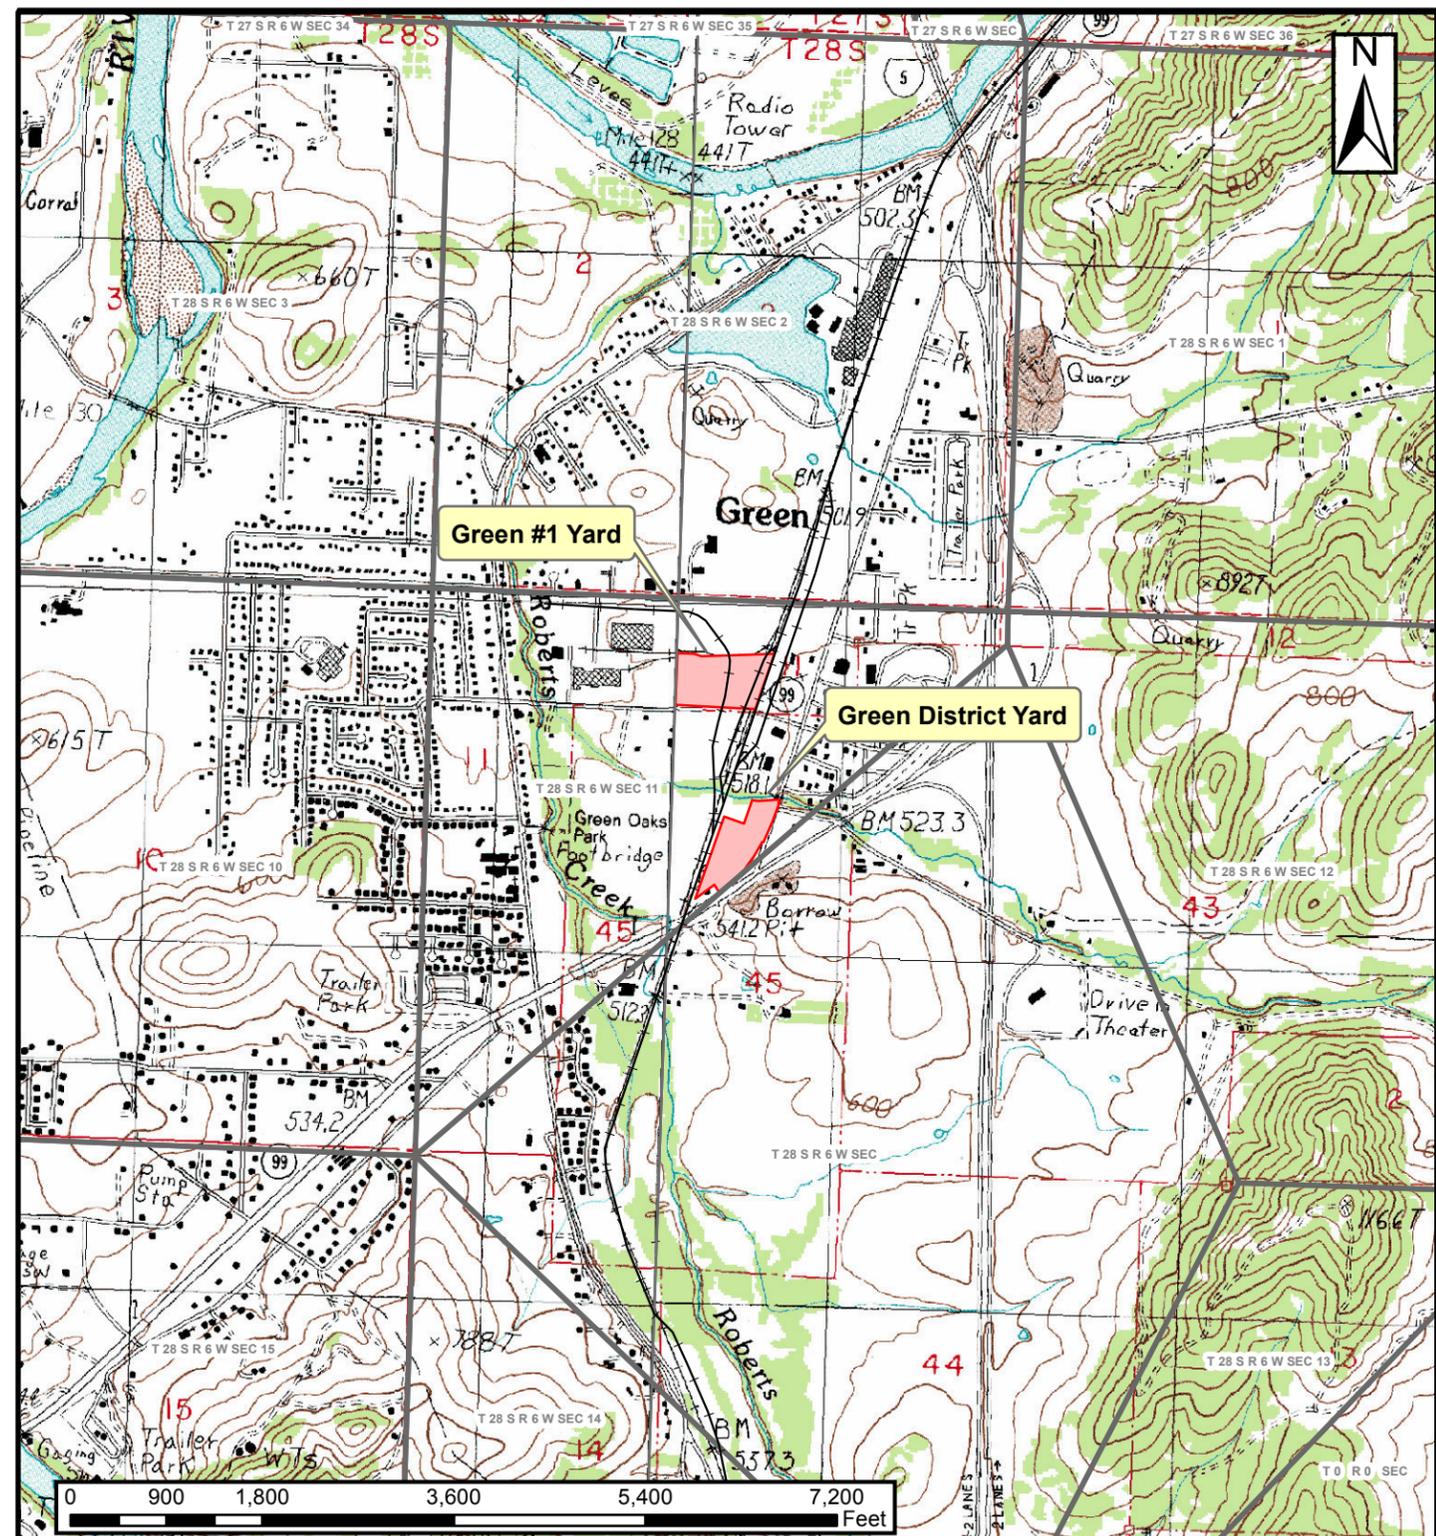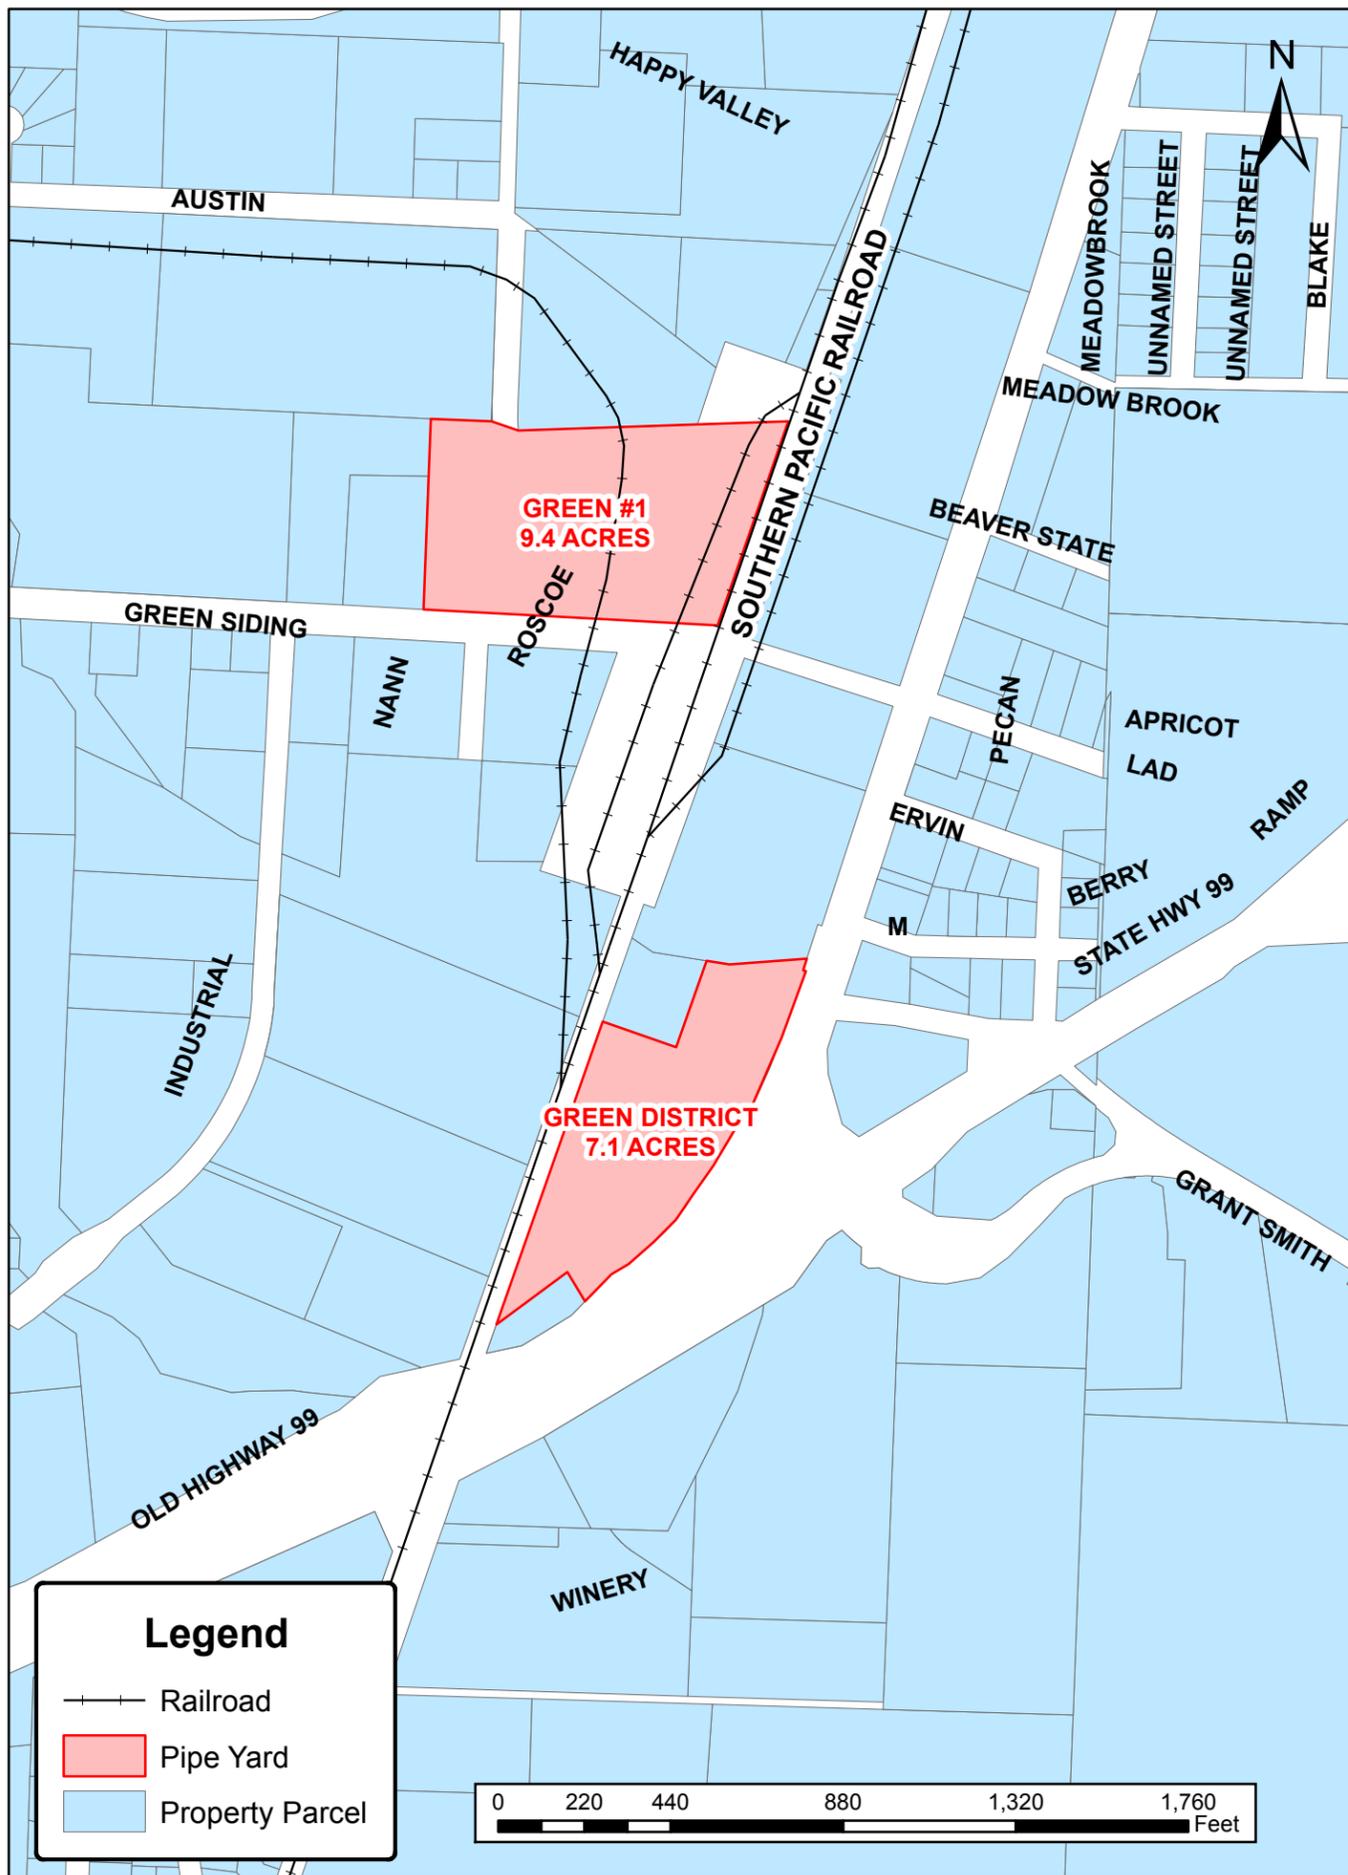


DRAWING NO.		REFERENCE TITLE		<b>PACIFIC CONNECTOR GAS PIPELINE PROJECT</b> <b>PACIFIC CONNECTOR GAS PIPELINE, LP</b> <b>CONTRACTOR, PIPE, OR OFFLOAD SITES</b> <b>GREEN #1 &amp; GREEN DISTRICT</b> <b>T-28-S, R-6-W, SECT-11</b> <b>DOUGLAS COUNTY, OREGON</b>					
ROSEBURG WEST ROSEBURG EAST		24 K/7.5 MIN TOPO QUAD 24 K/7.5 MIN TOPO QUAD		NO.		DATE: MAY 2013		ISSUED FOR BID:	
A		MAY 2013		BY: JCP		PRELIMINARY		ISSUED FOR CONTS:	
				W.O. NO.		CHK.		APP.	
				DWG. BY: JCP		DATE:		DRAWING NUMBER: <b>3430.36-Y-0006</b>	
				APPR. BY:		DATE:		SHEET 1 OF 1	

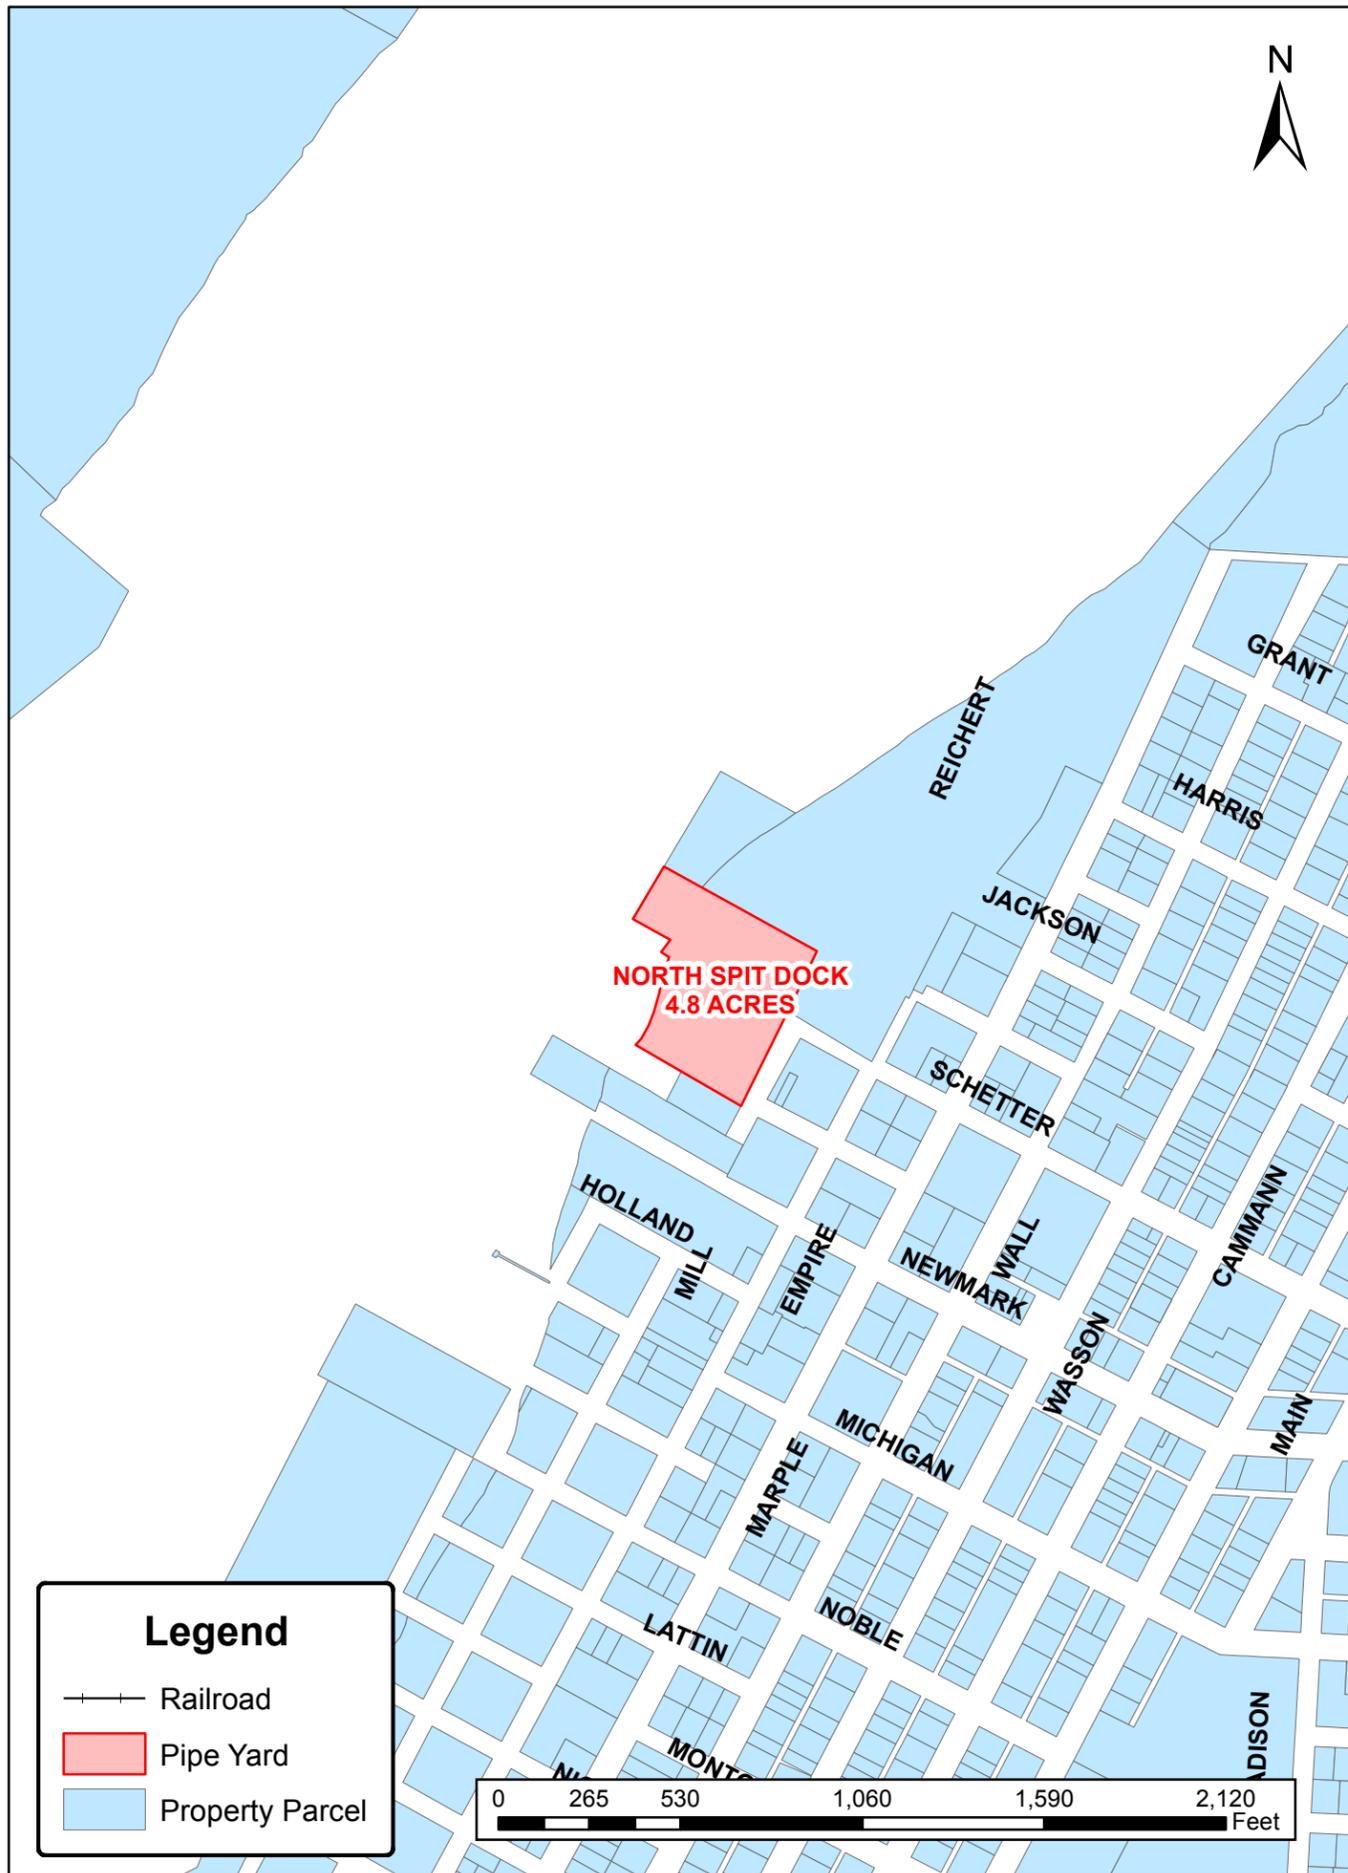


**Legend**

- Railroad
- Pipe Yard
- Property Parcel

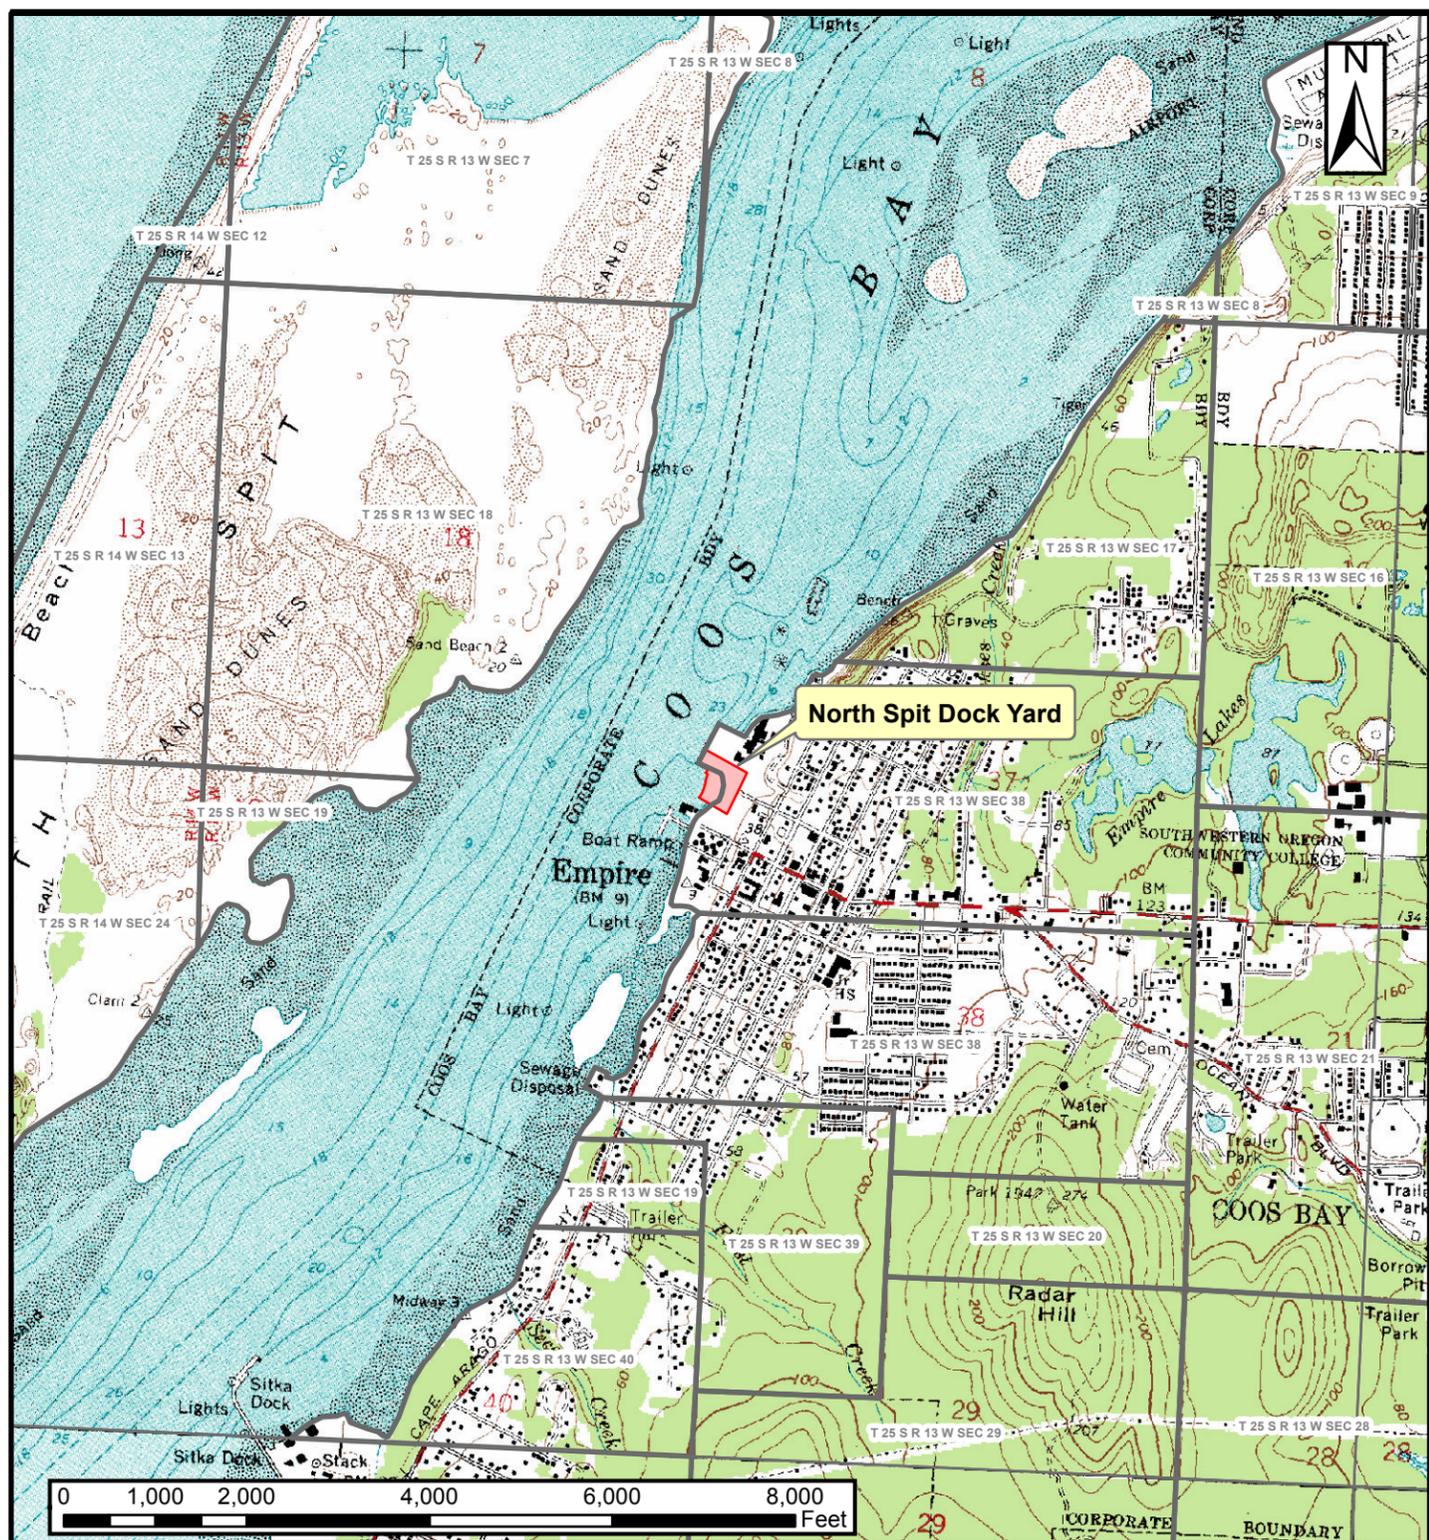


DRAWING NO.		REFERENCE TITLE		<b>PACIFIC CONNECTOR GAS PIPELINE PROJECT</b> <b>PACIFIC CONNECTOR GAS PIPELINE, LP</b> <b>CONTRACTOR, PIPE, OR OFFLOAD SITES</b> <b>NORTH SPIT DOCK</b> <b>T-25-S, R-13-W, SECT-38</b> <b>COOS COUNTY, OREGON</b>						
EMPIRE CHARLESTON NORTH BEND COOS BAY		24 K/7.5 MIN TOPO QUAD 24 K/7.5 MIN TOPO QUAD 24 K/7.5 MIN TOPO QUAD 24 K/7.5 MIN TOPO QUAD								
NO.	DATE	BY	REVISION NUMBER	W.O. NO.	CHK.	APP.	DWG. BY: JCP	DATE: MAY 2013	ISSUED FOR BID:	SCALE: AS NOTED
A	MAY 2013	JCP	PRELIMINARY				CHK BY:	DATE:	ISSUED FOR CONTS:	SHEET 1
							APPR. BY:	DATE:	DRAWING NUMBER: 3430.36-Y-0007	OF 1


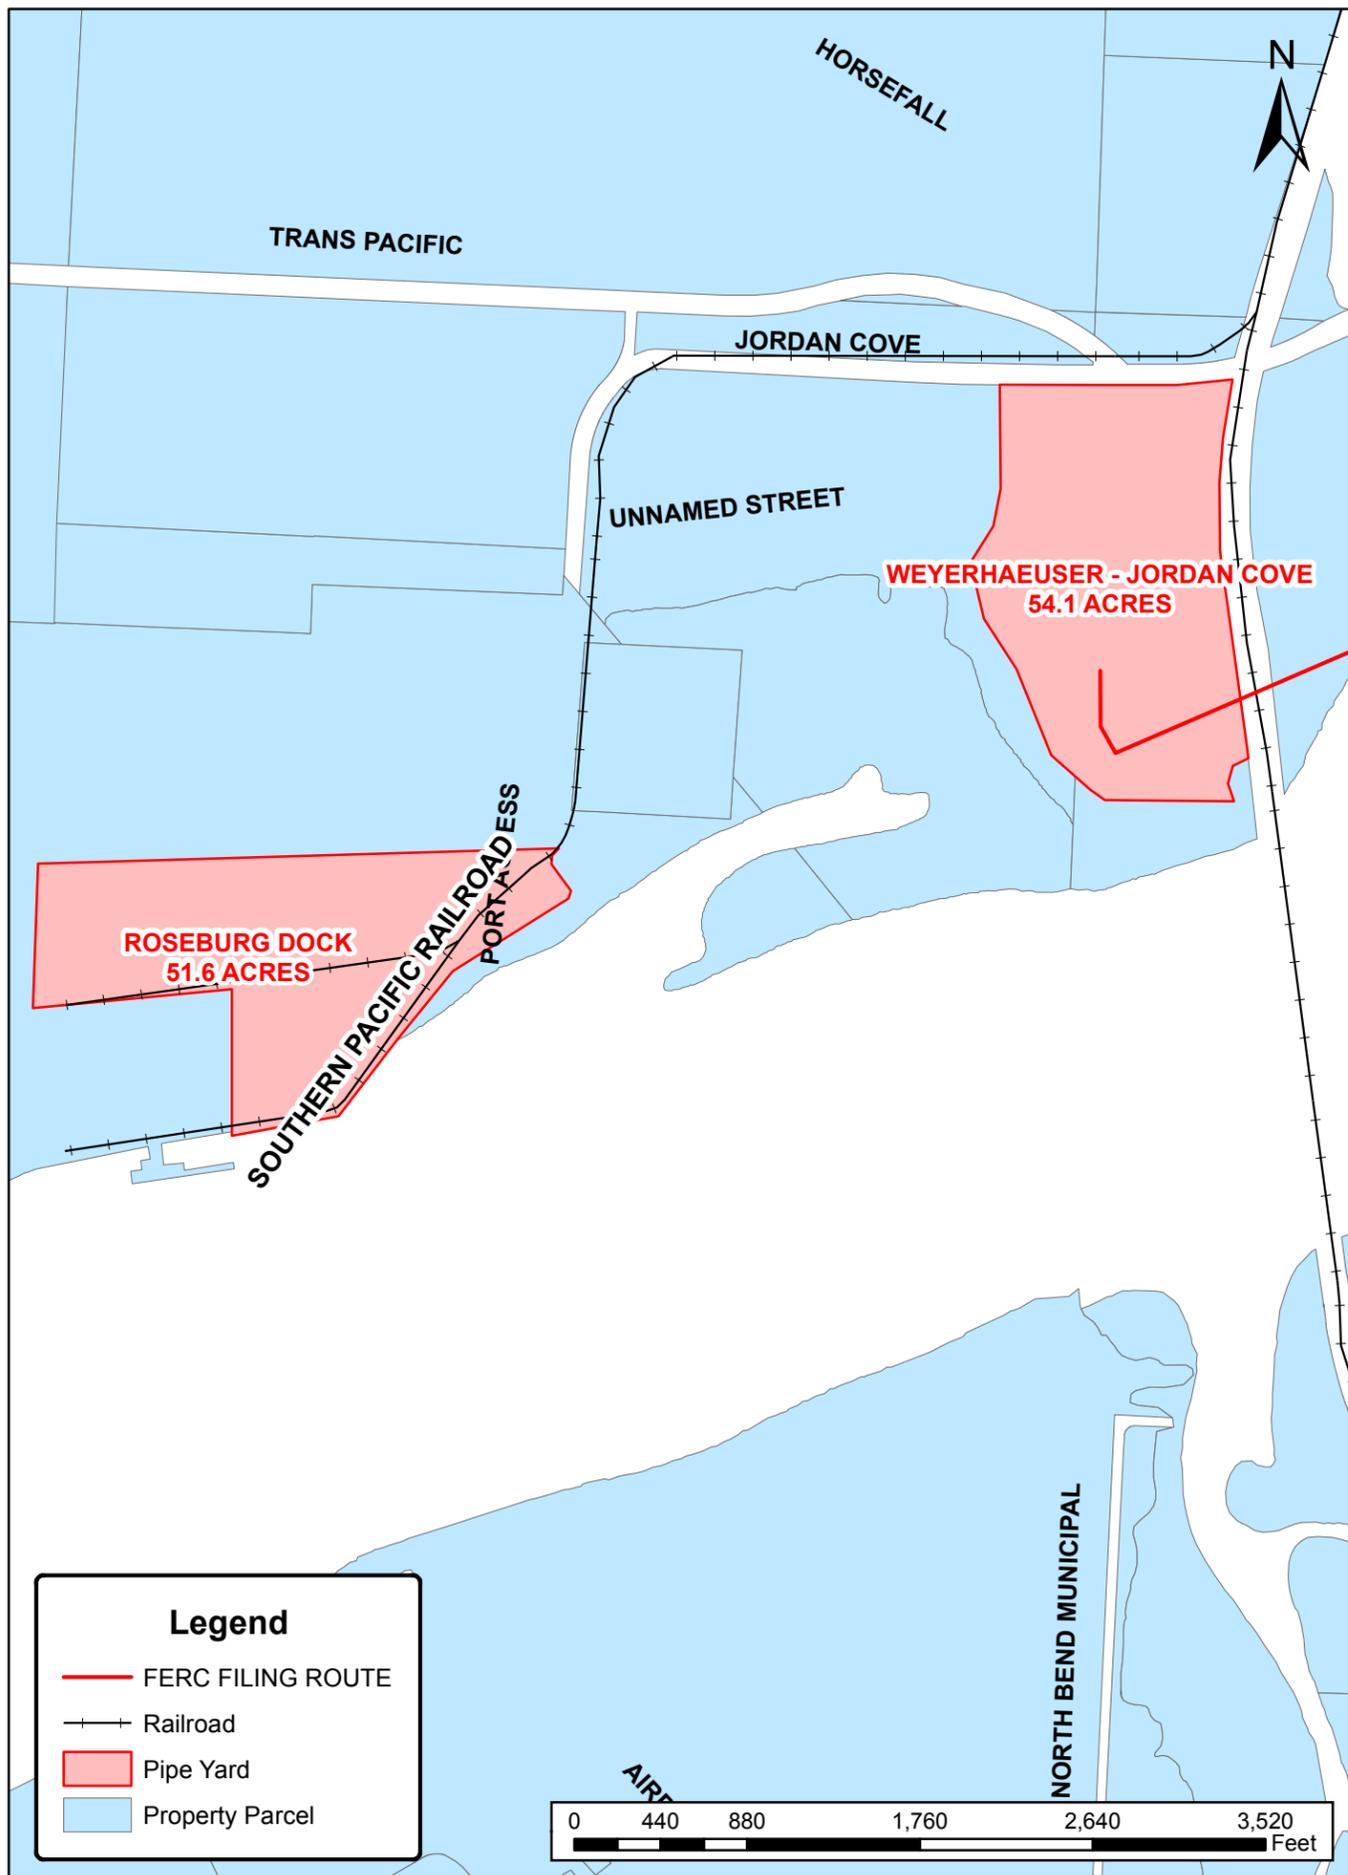




**Legend**

- FERC FILING ROUTE
- Railroad
- Pipe Yard
- Property Parcel


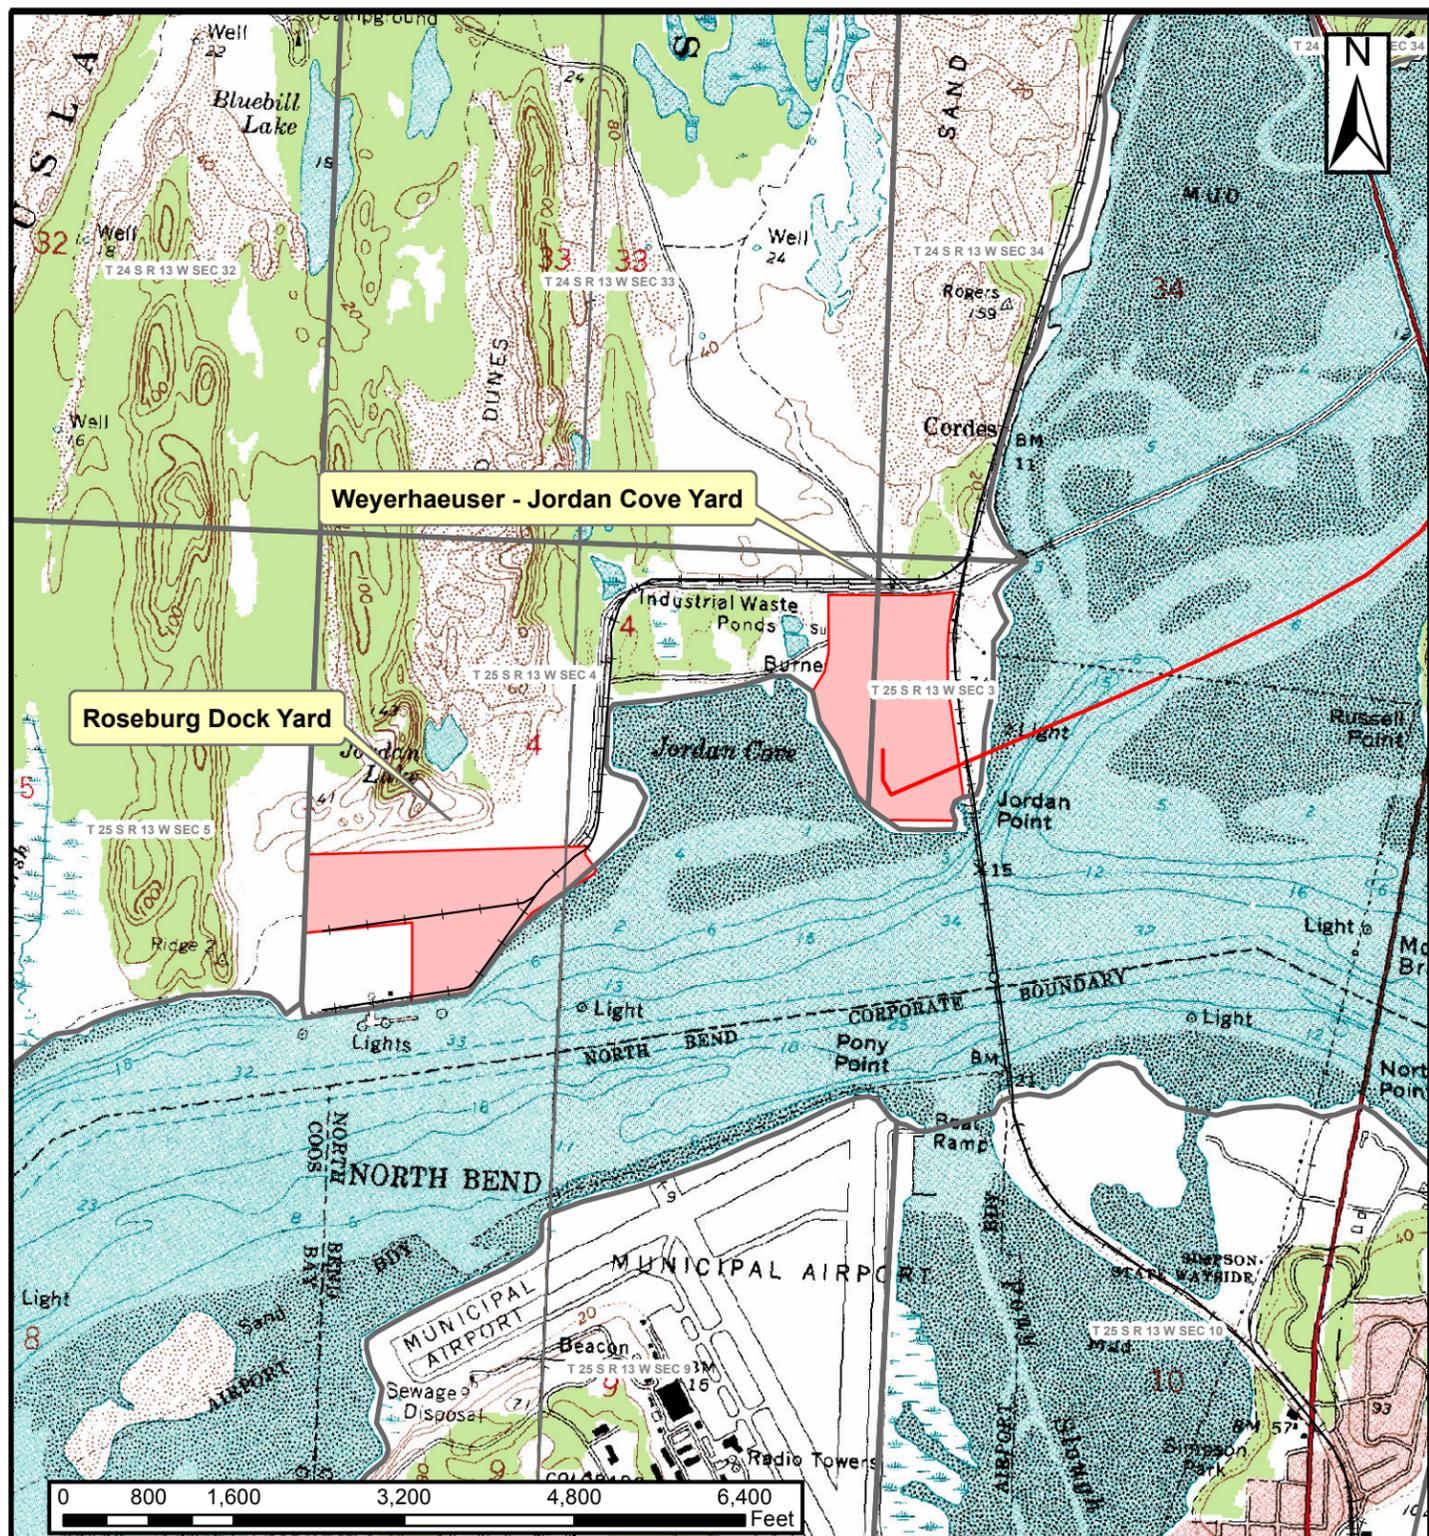




DRAWING NO.		REFERENCE TITLE		<b>PACIFIC CONNECTOR GAS PIPELINE PROJECT</b> <b>PACIFIC CONNECTOR GAS PIPELINE, LP</b> <b>CONTRACTOR, PIPE, OR OFFLOAD SITES</b> <b>ROSEBURG DOCK &amp; WEYERHAUSER-JORDAN COVE</b> <b>T-25-S, R-13-W, SECT-3 &amp; 4</b> <b>COOS COUNTY, OREGON</b>						
EMPIRE NORTH BEND		24 K/7.5 MIN TOPO QUAD 24 K/7.5 MIN TOPO QUAD								
NO.	DATE	BY	REVISION NUMBER	W.O. NO.	CHK.	APP.	DWG. BY: JCP	DATE: MAY 2013	ISSUED FOR BID:	SCALE: AS NOTED
A	MAY 2013	JCP	PRELIMINARY				CHK BY:	DATE:	ISSUED FOR CONTS:	
							APPR. BY:	DATE:	DRAWING NUMBER: <b>3430.36-Y-0008</b>	SHEET 1 OF 1

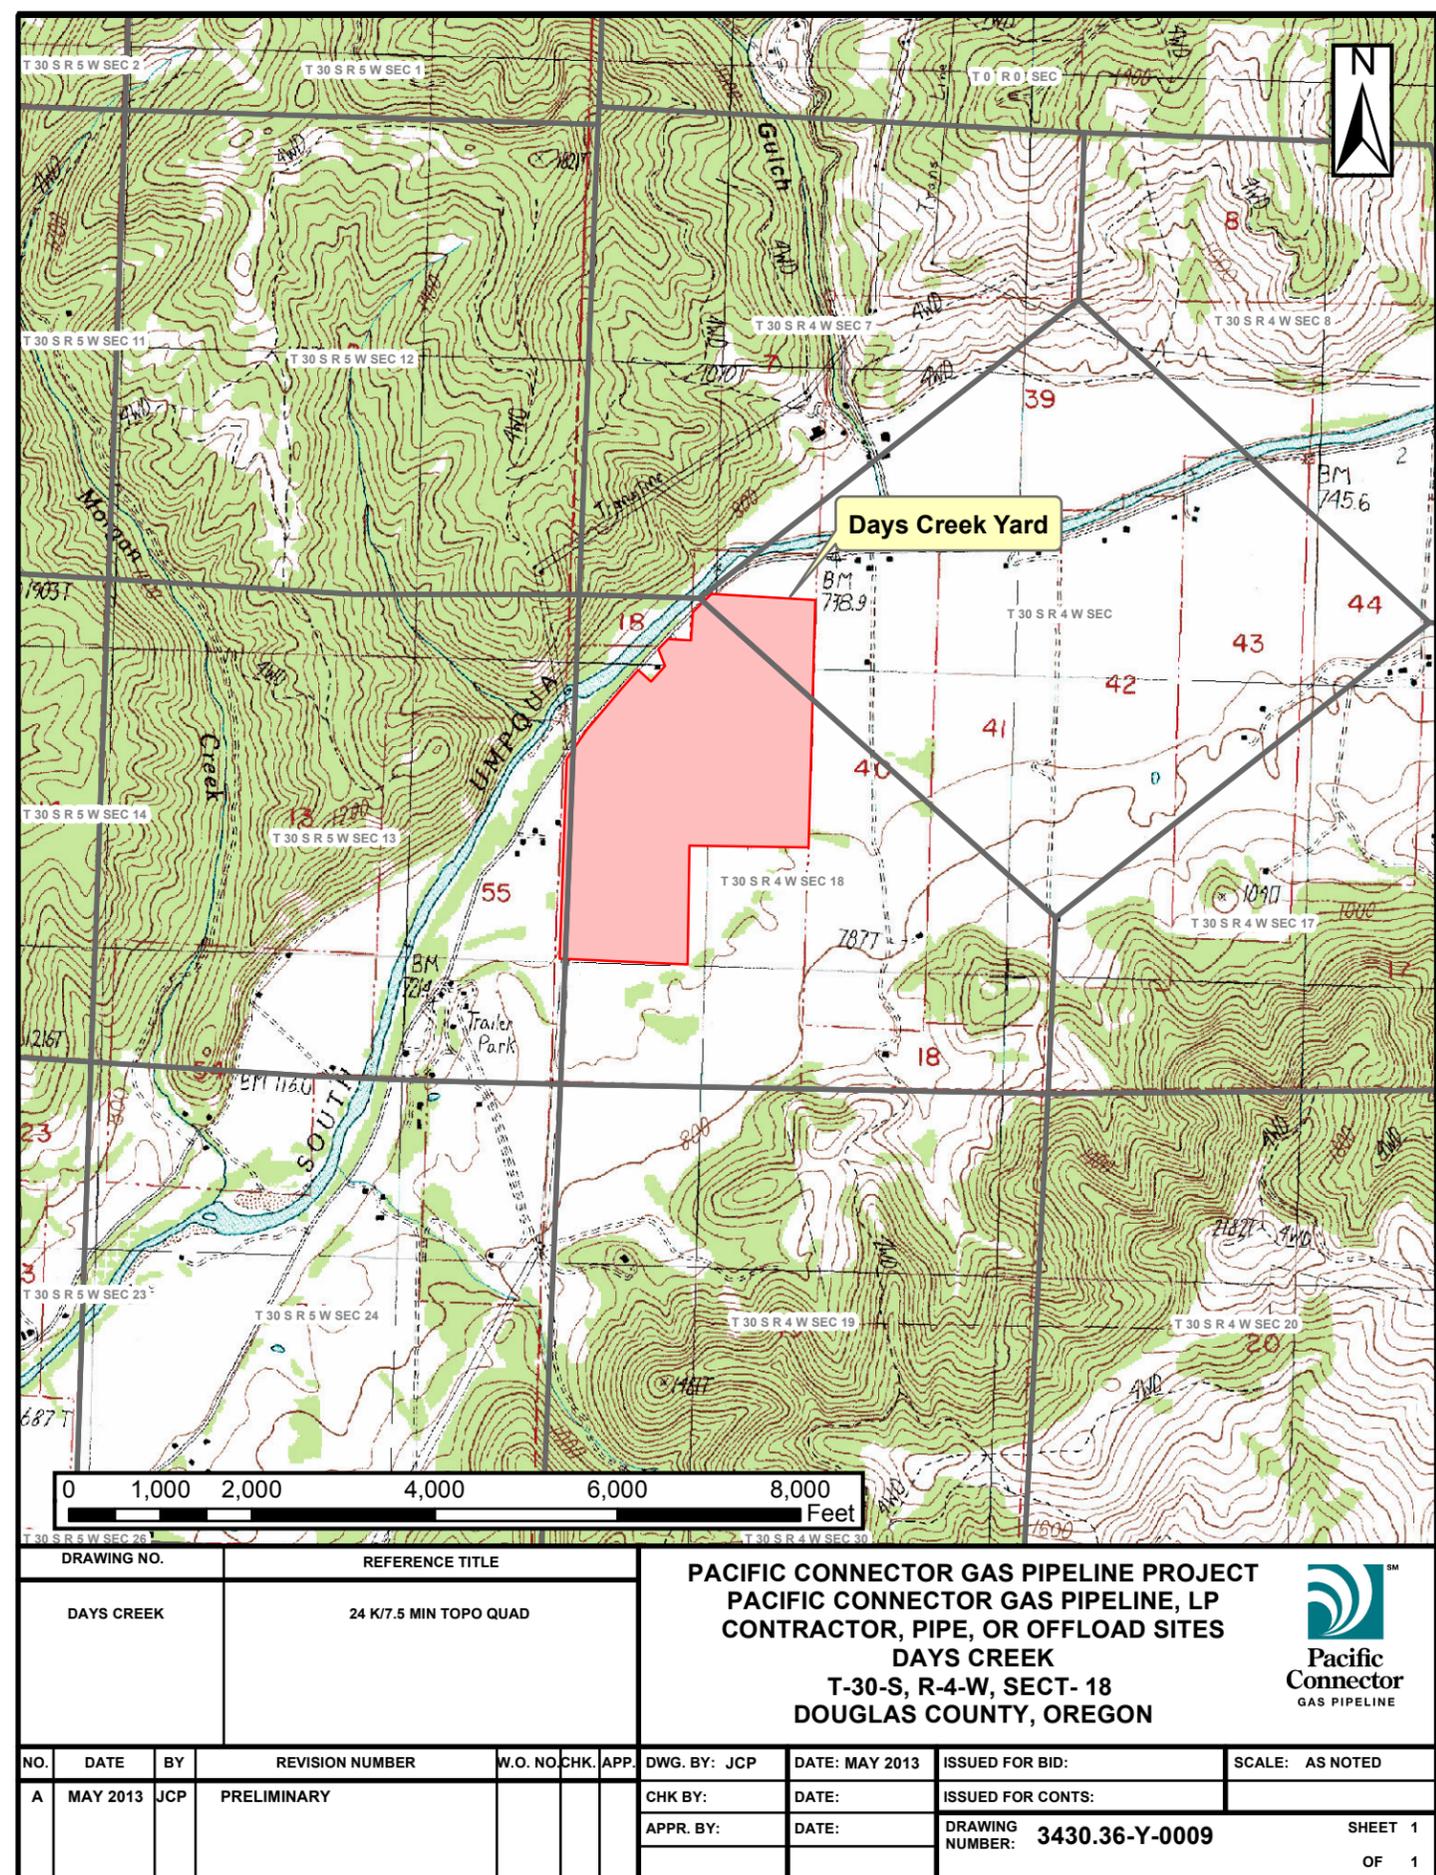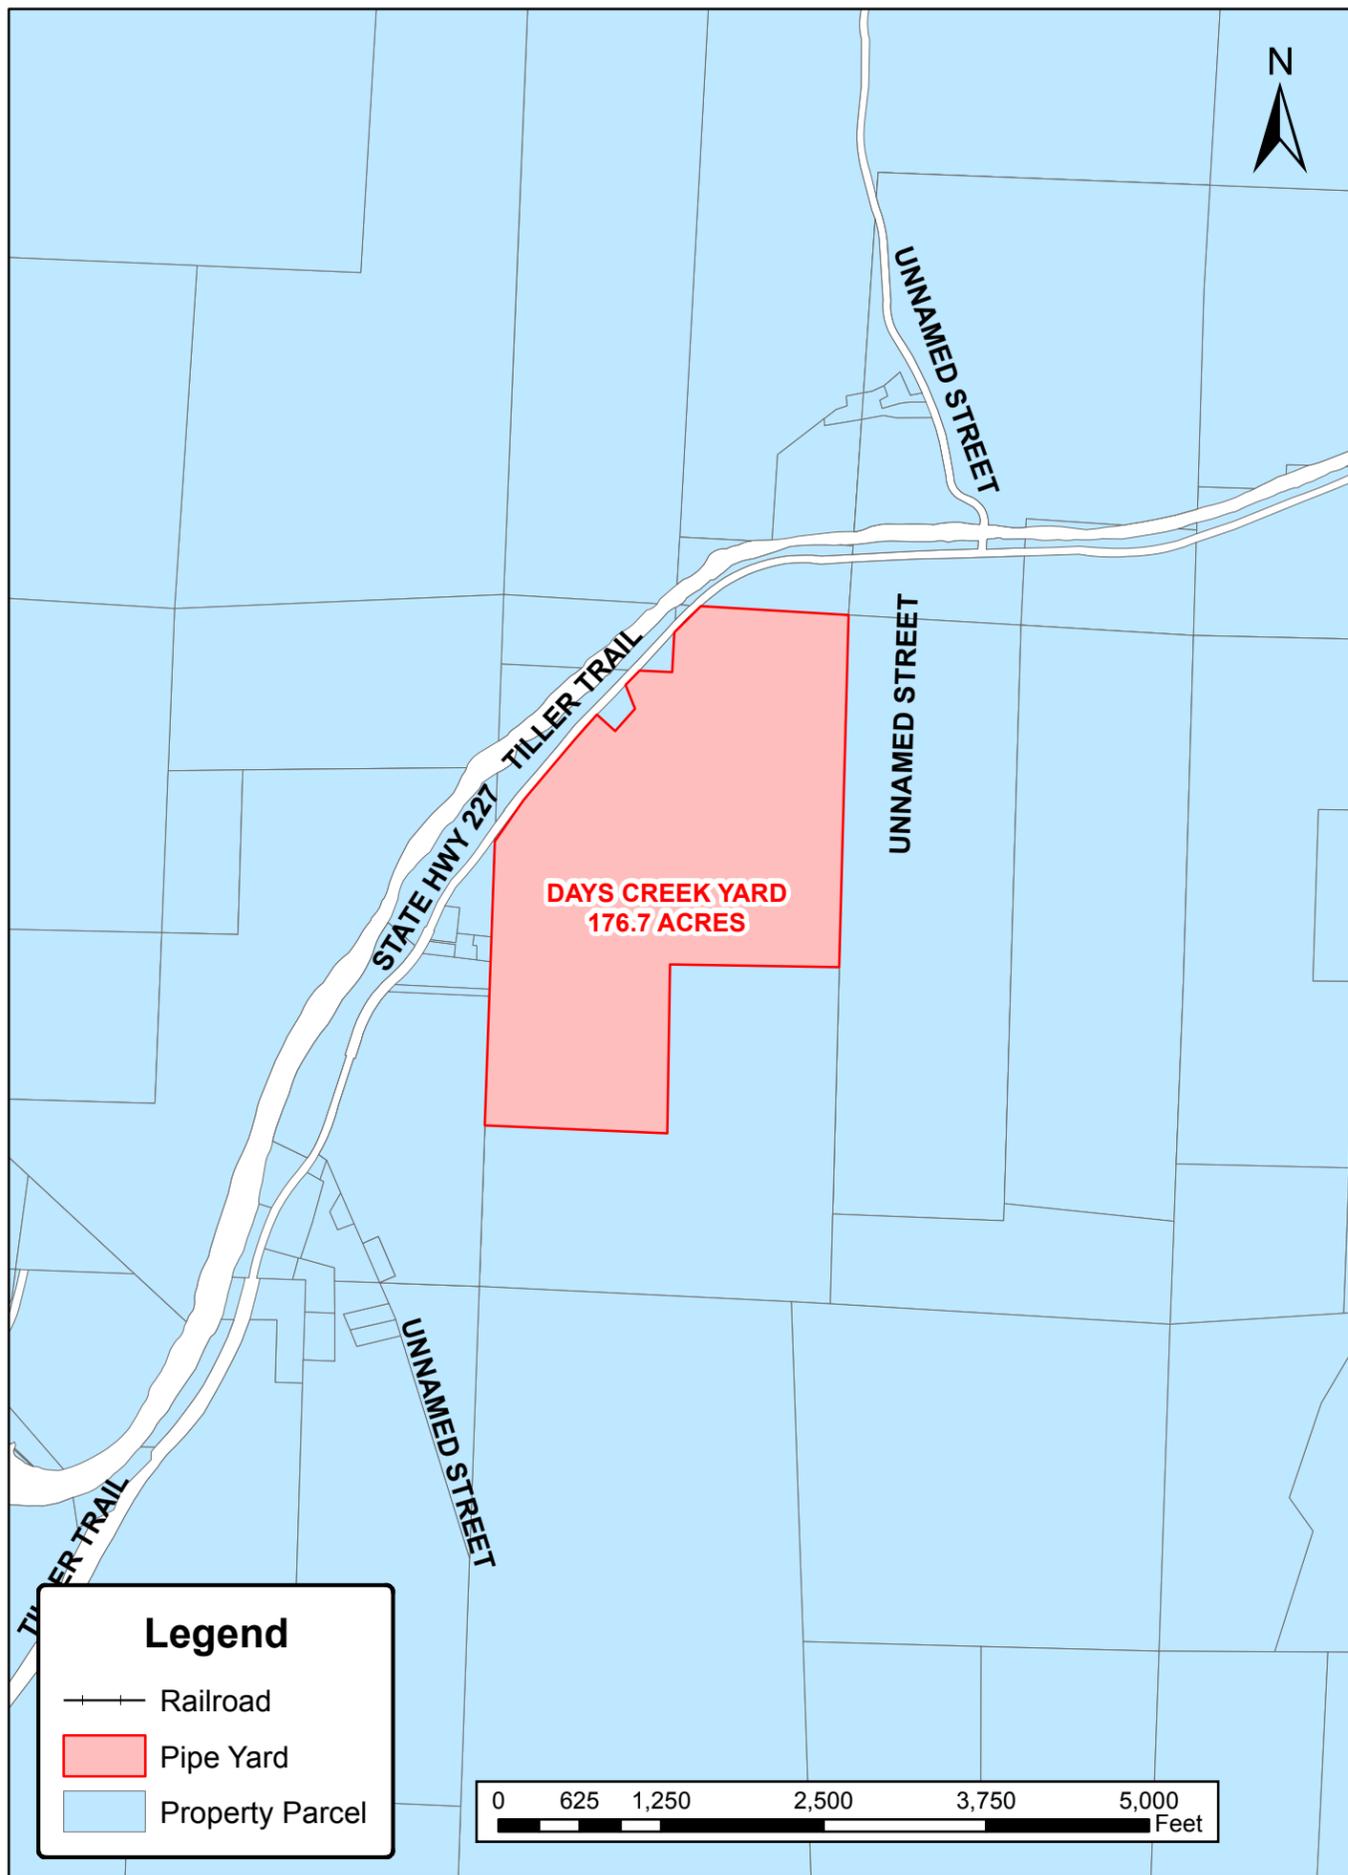

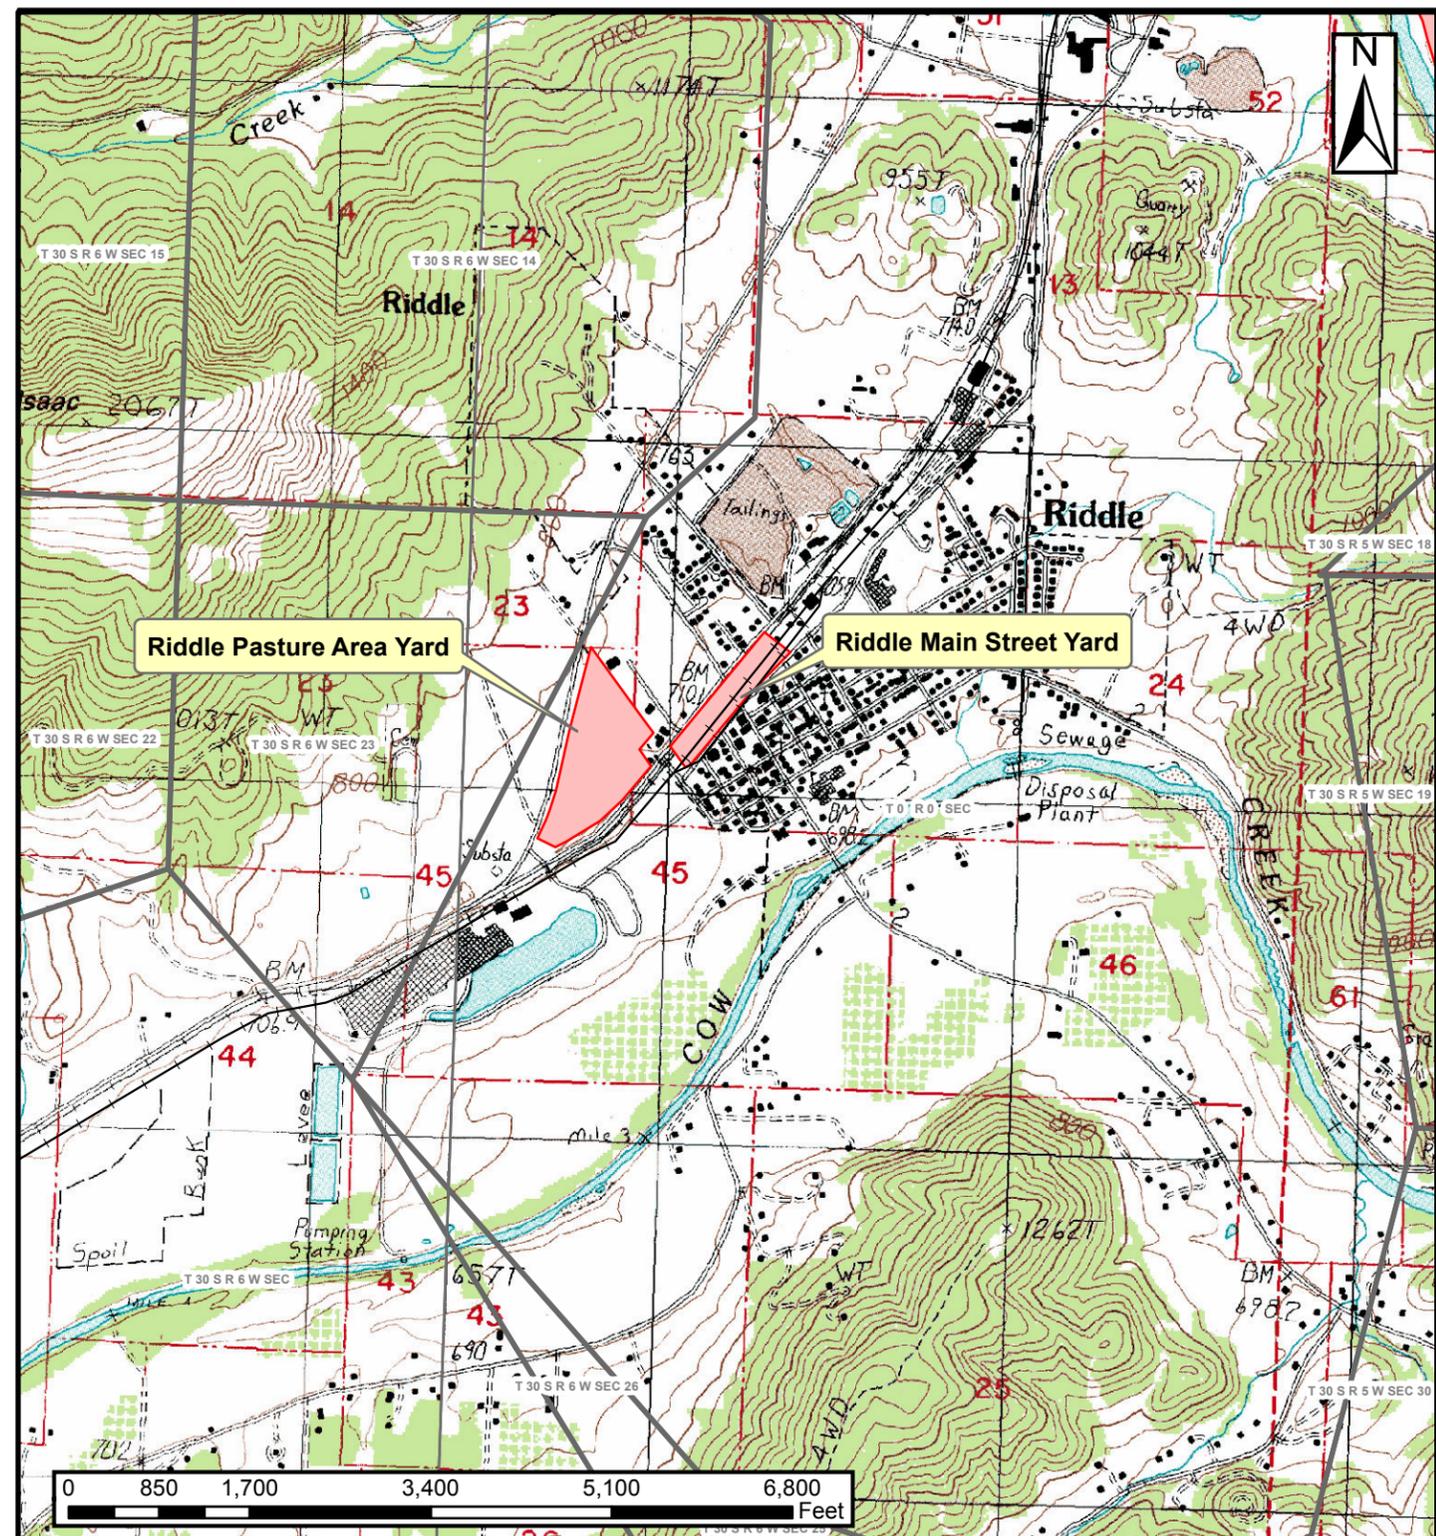
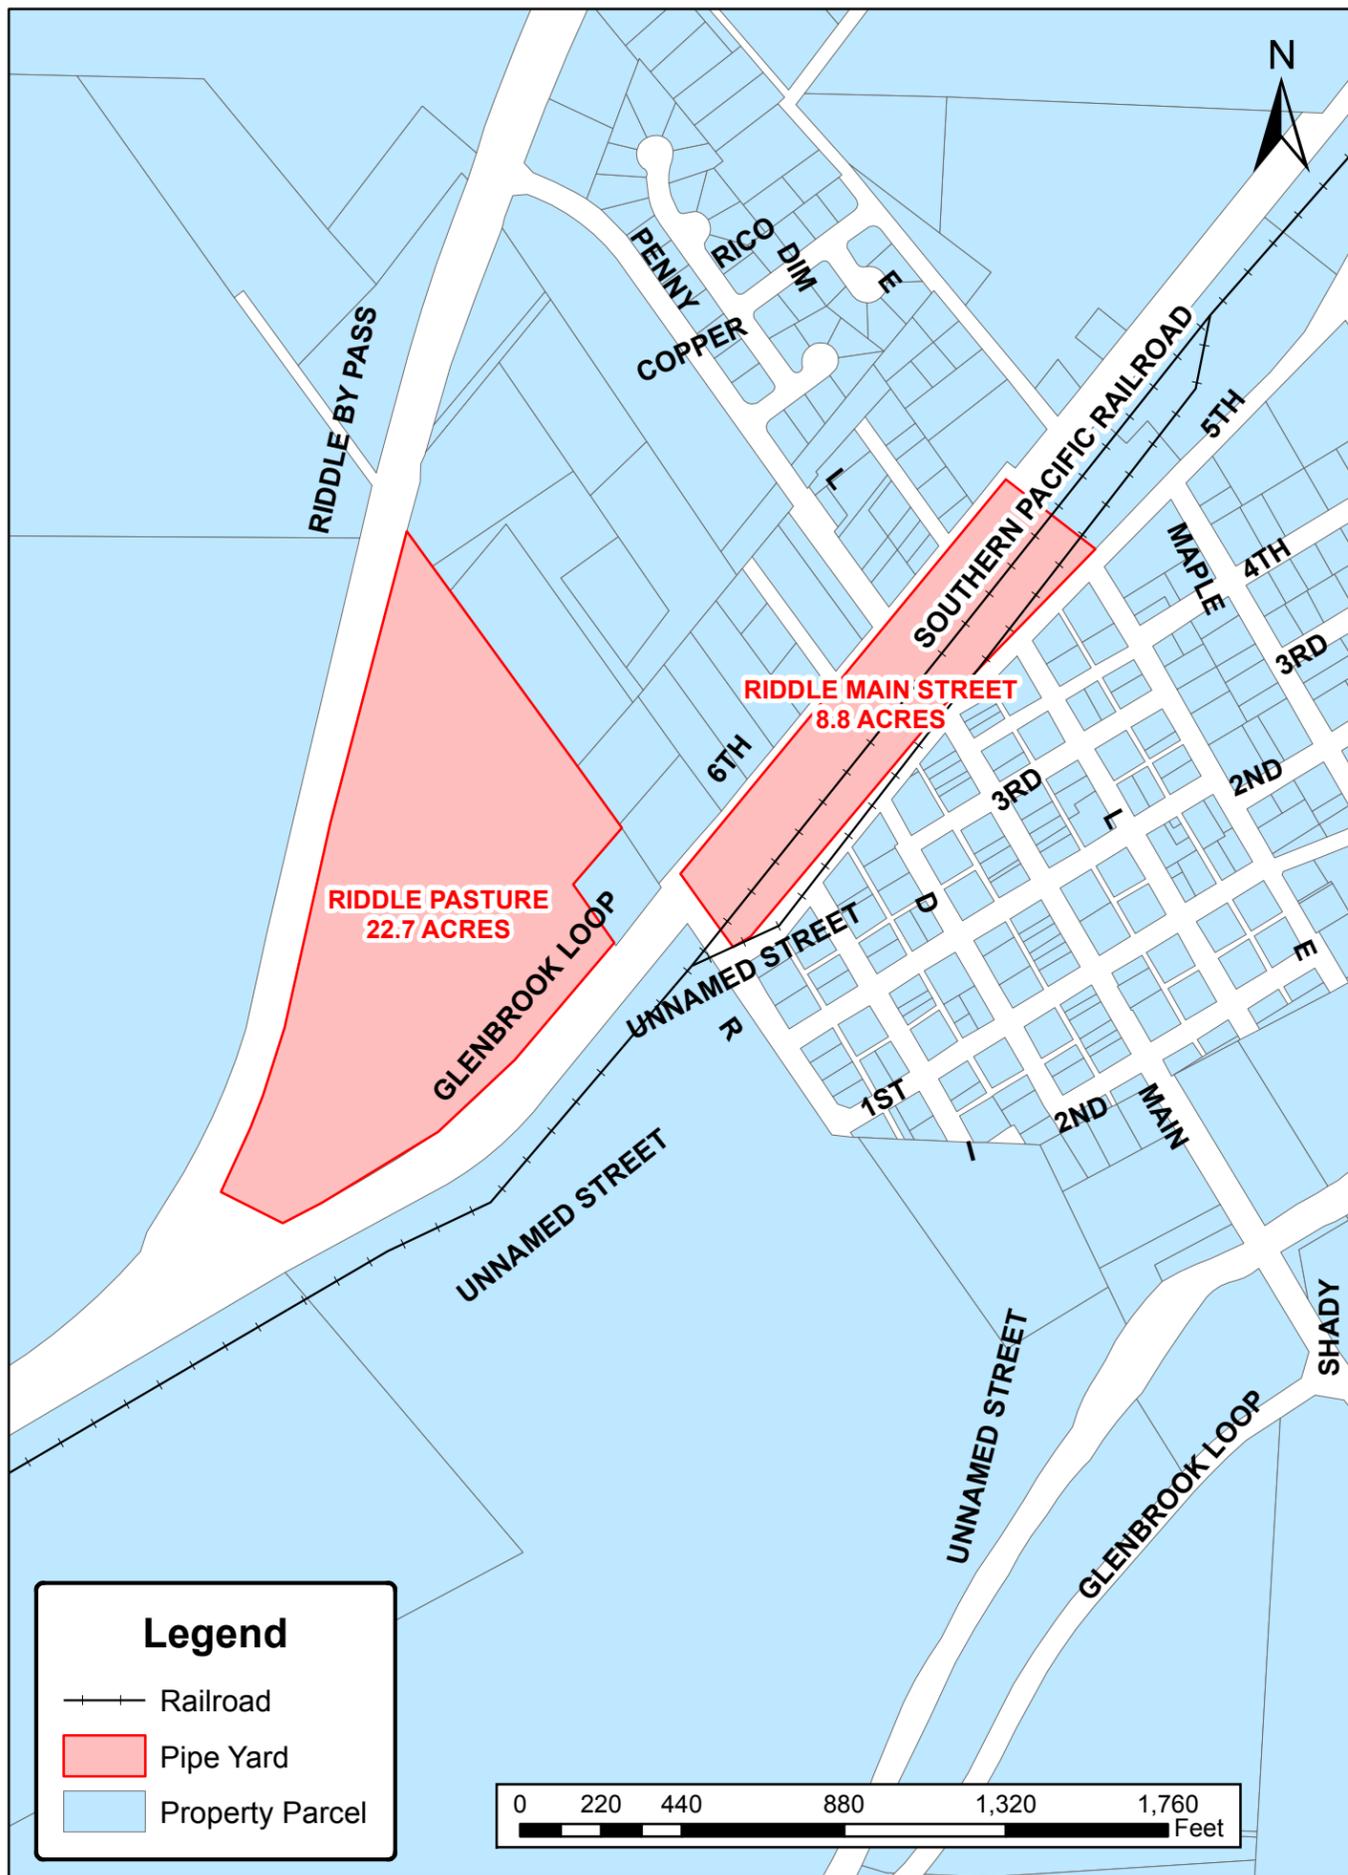


DRAWING NO.		REFERENCE TITLE		<b>PACIFIC CONNECTOR GAS PIPELINE PROJECT</b> <b>PACIFIC CONNECTOR GAS PIPELINE, LP</b> <b>CONTRACTOR, PIPE, OR OFFLOAD SITES</b> <b>RIDDLE PASTURE AREA &amp; RIDDLE MAIN STREET</b> <b>T-30S, R-6-W (70-01, 70-02)</b> <b>DOUGLAS COUNTY, OREGON</b>						
NICKLE MOUNTAIN CANYONVILLE		24 K/7.5 MIN TOPO QUAD 24 K/7.5 MIN TOPO QUAD								
NO.	DATE	BY	REVISION NUMBER	W.O. NO.	CHK.	APP.	DWG. BY: JCP	DATE: MAY 2013	ISSUED FOR BID:	SCALE: AS NOTED
A	MAY 2013	JCP	PRELIMINARY				CHK BY:	DATE:	ISSUED FOR CONTS:	
							APPR. BY:	DATE:	DRAWING NUMBER: 3430.36-Y-0010	SHEET 1 OF 1

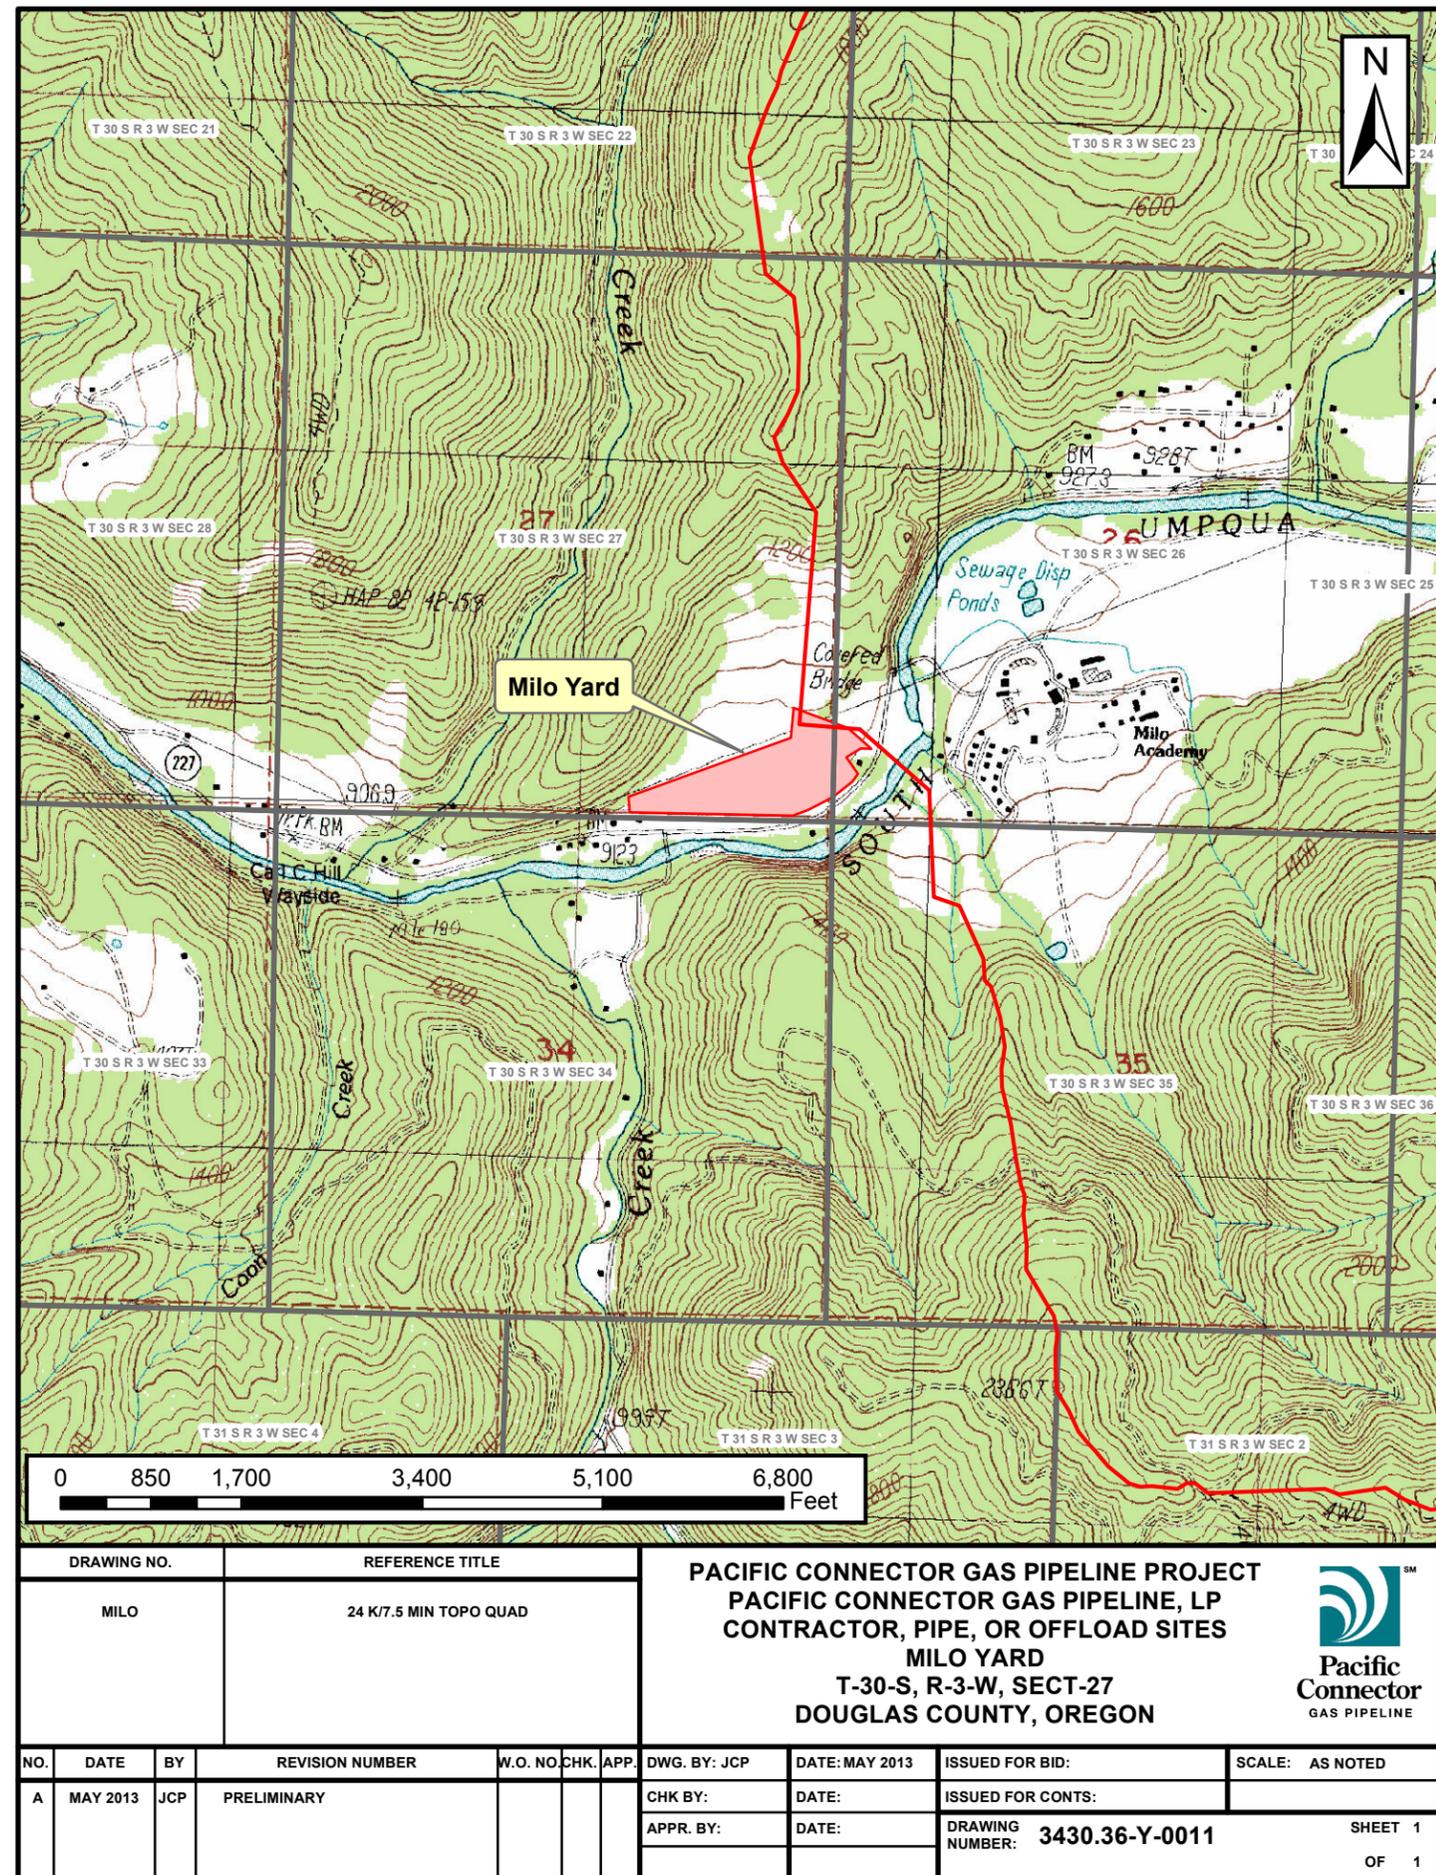
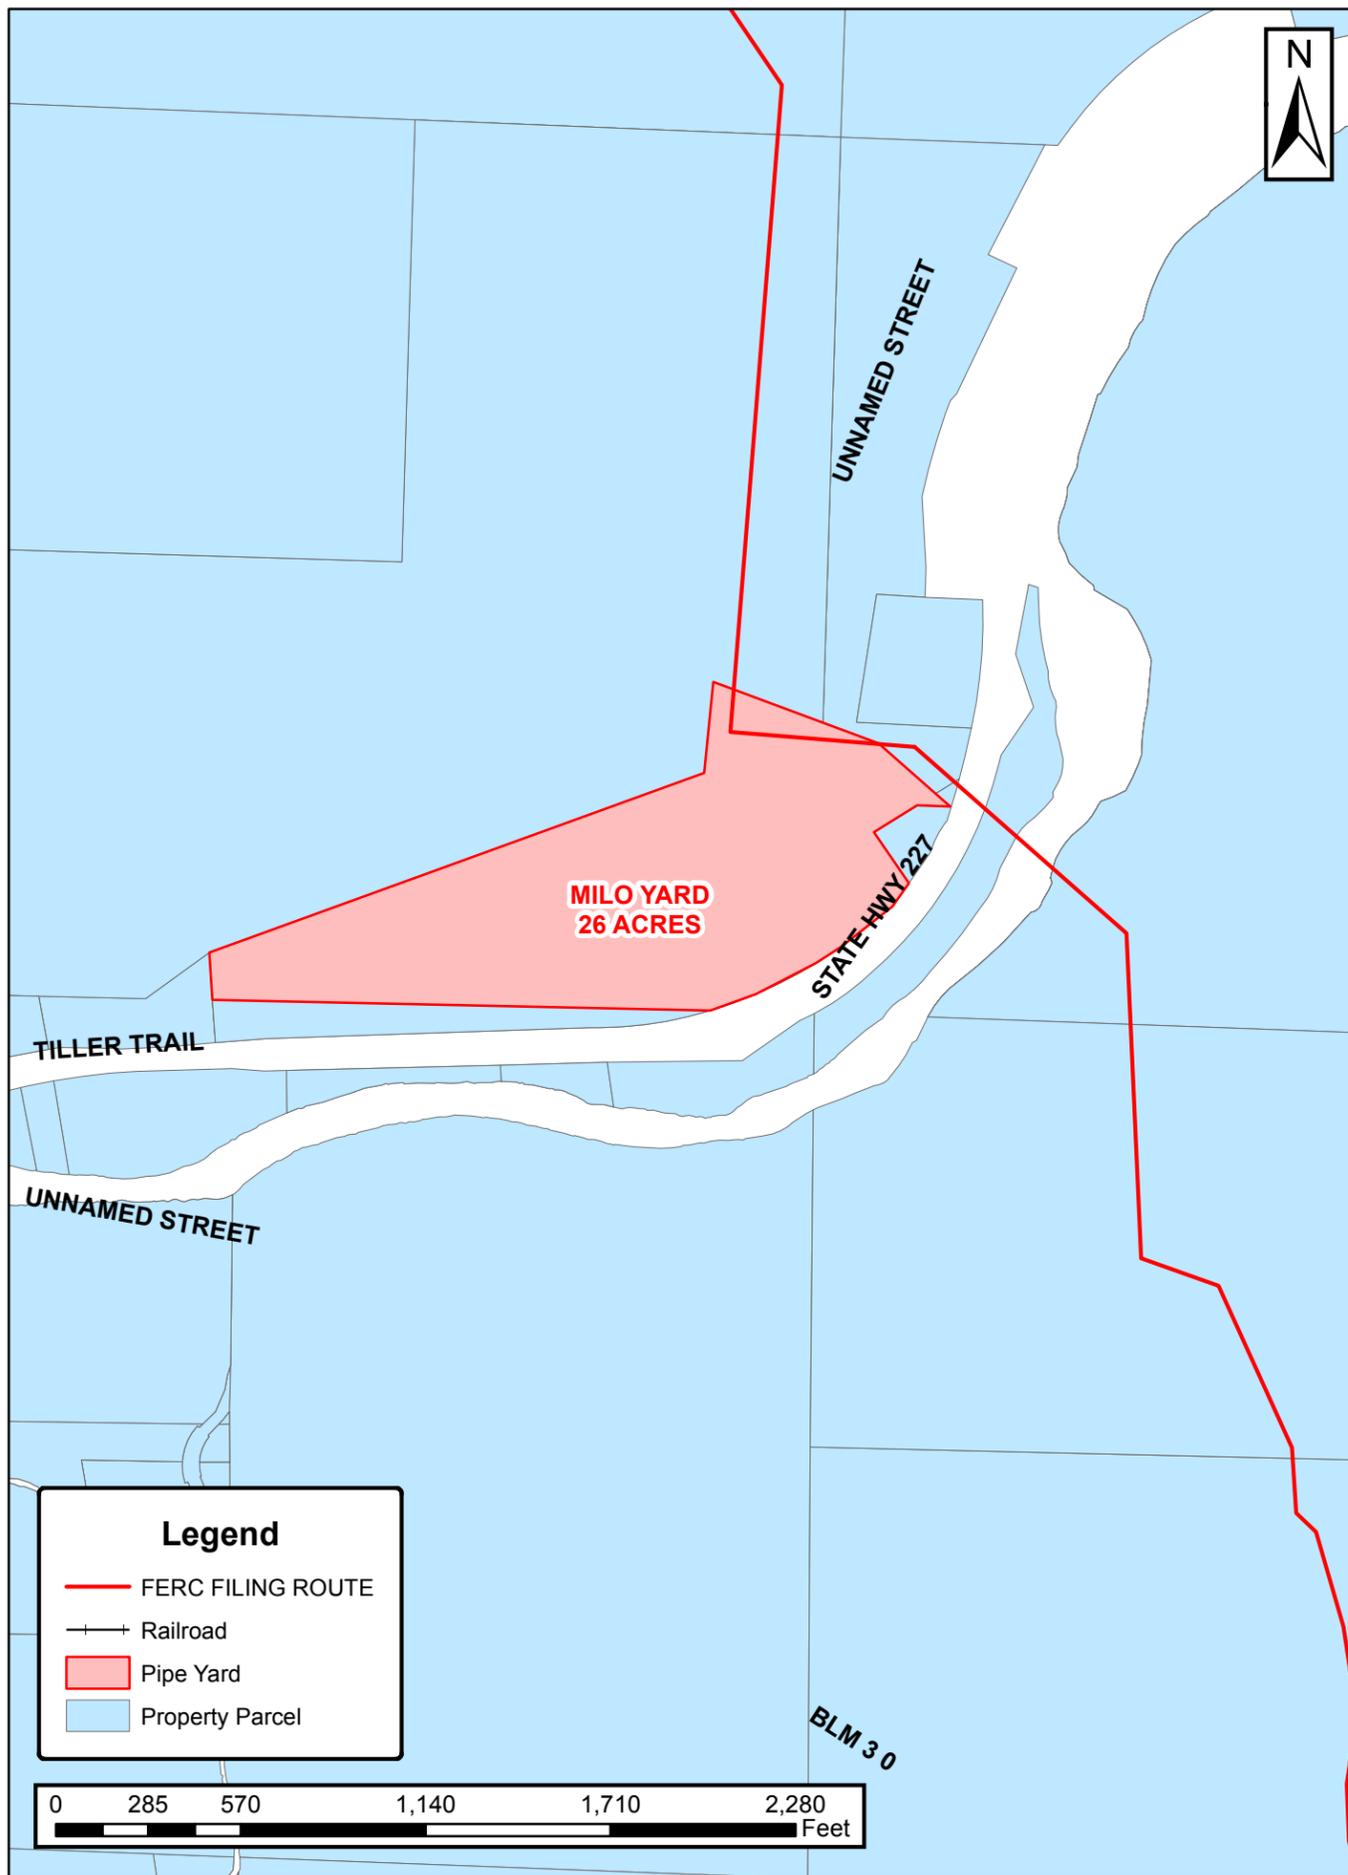


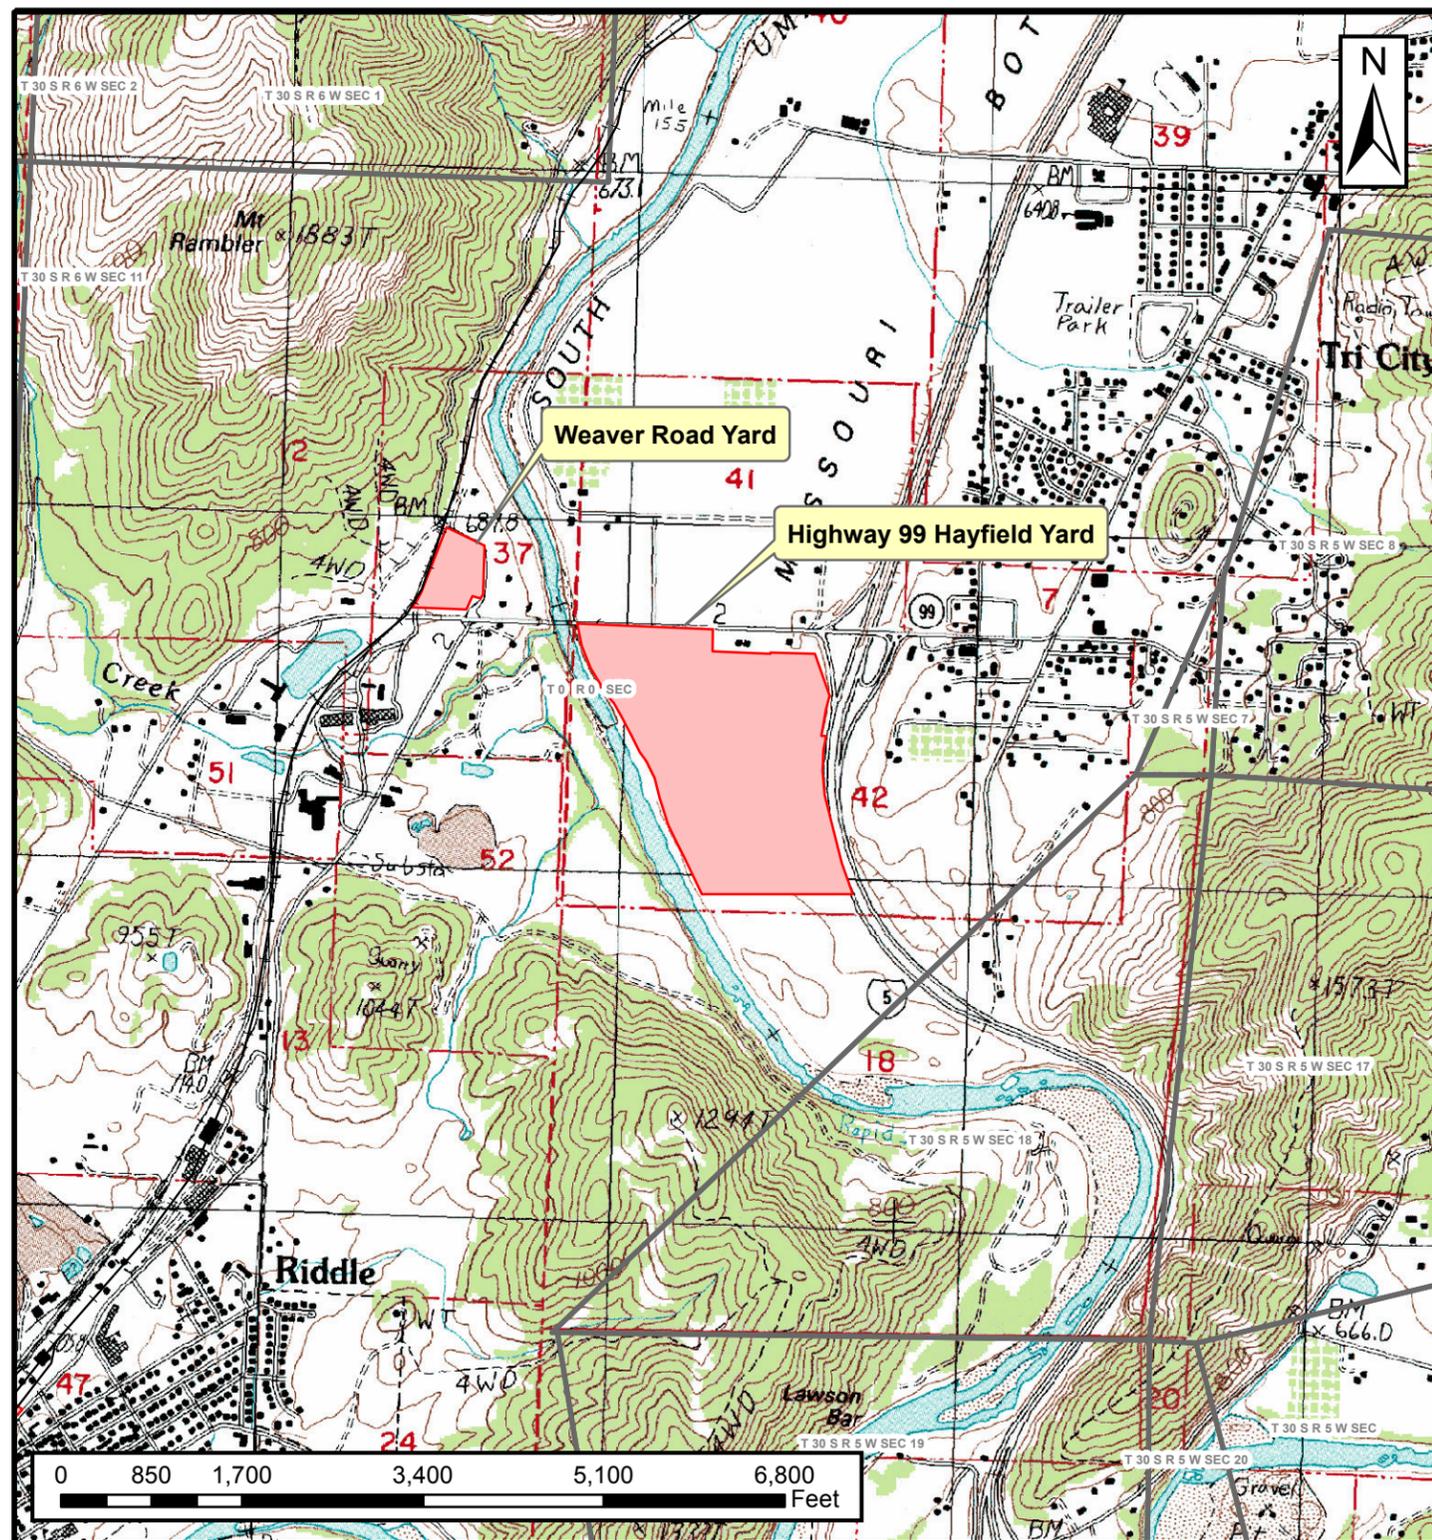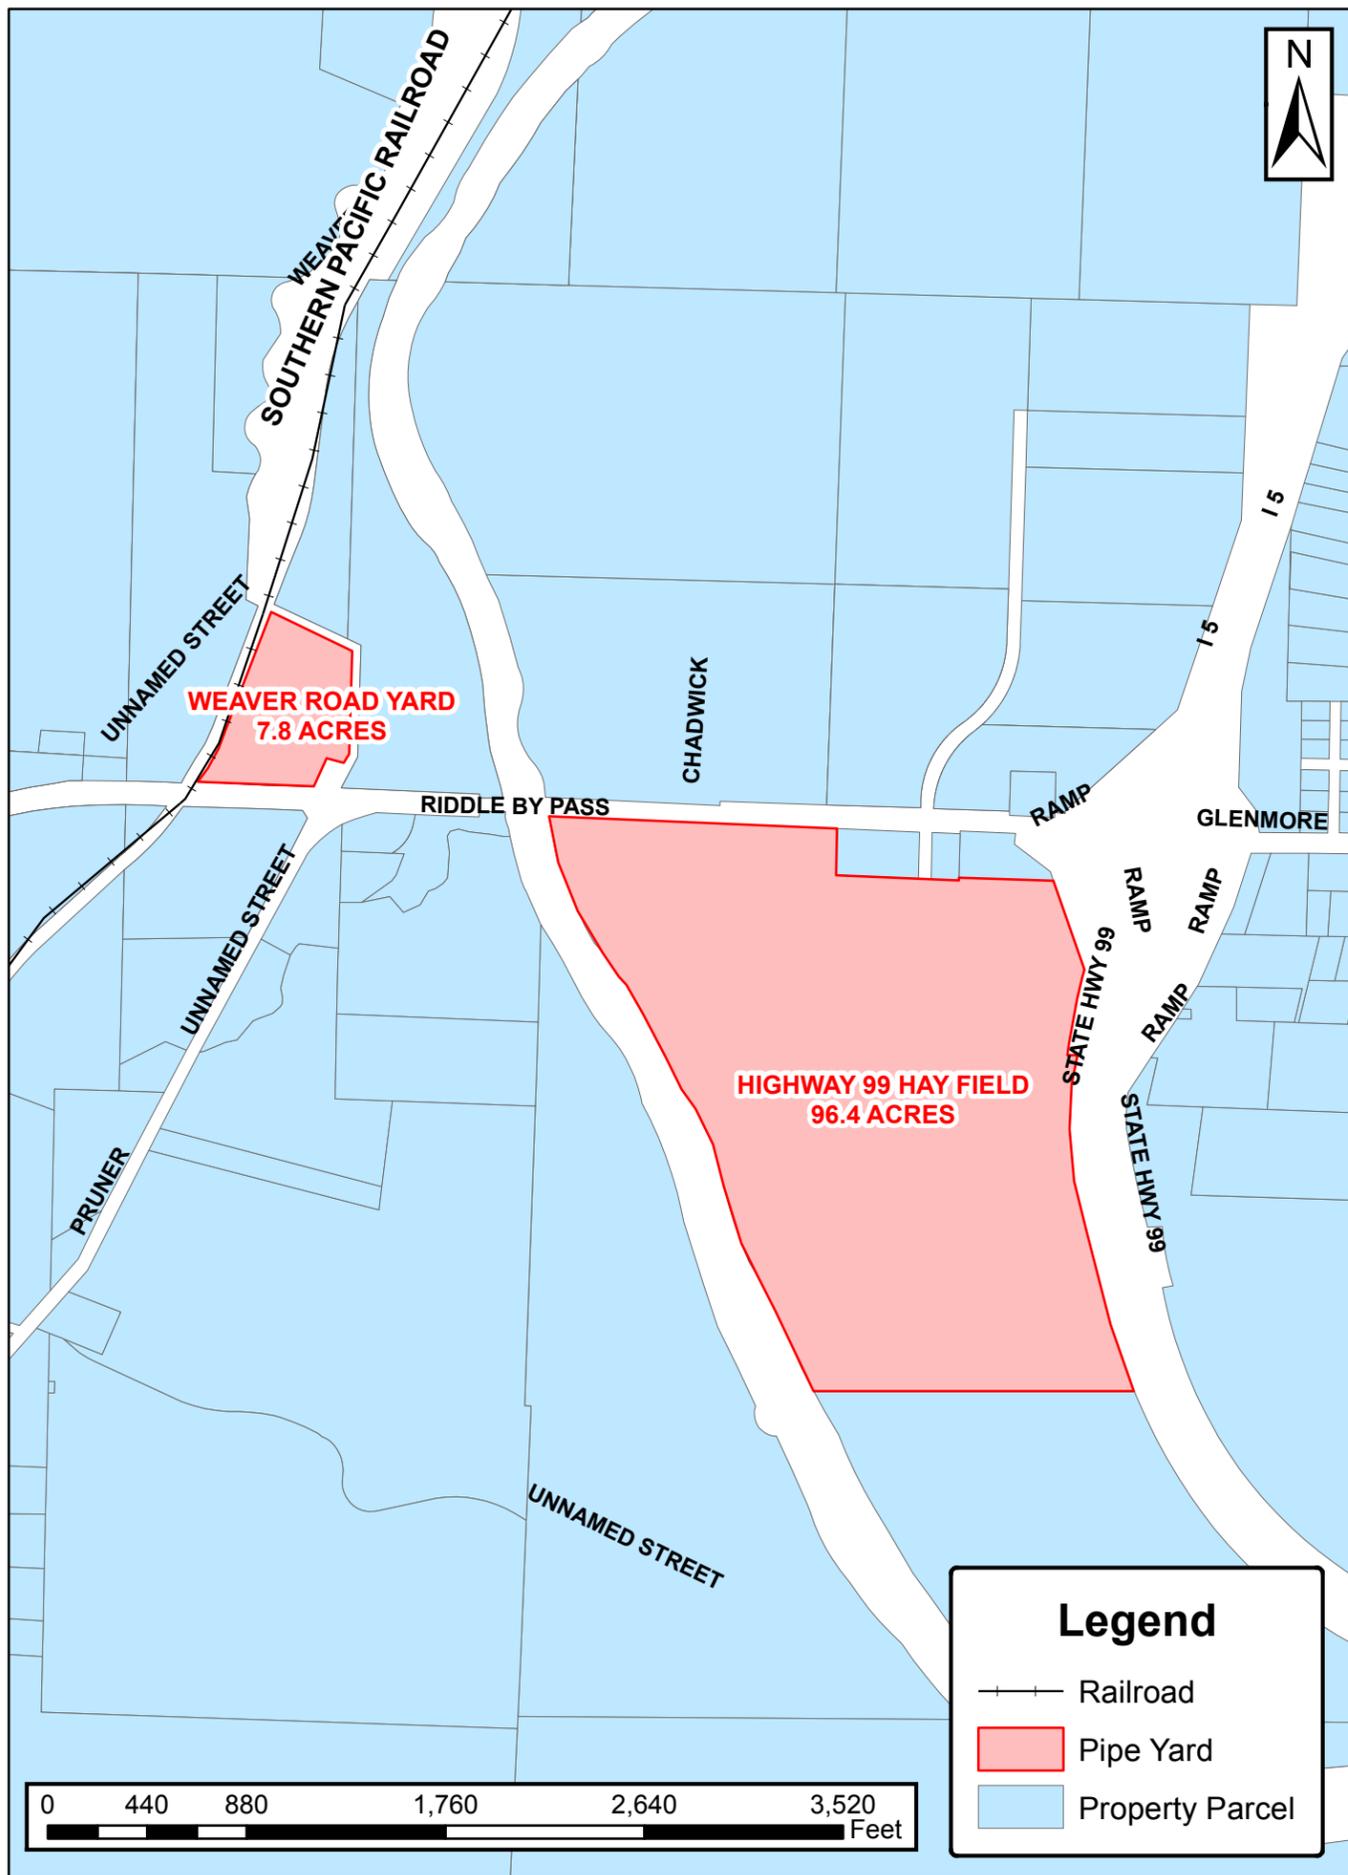



DRAWING NO.		REFERENCE TITLE		<b>PACIFIC CONNECTOR GAS PIPELINE PROJECT</b> <b>PACIFIC CONNECTOR GAS PIPELINE, LP</b> <b>CONTRACTOR, PIPE, OR OFFLOAD SITES</b> <b>WEAVER ROAD &amp; HIGHWAY 99 HAYFIELD</b> <b>T-30-S, R-5-W, SECT-7C</b> <b>DOUGLAS COUNTY, OREGON</b>						
CANYONVILLE		24 K/7.5 MIN TOPO QUAD								
NO.	DATE	BY	REVISION NUMBER	W.O. NO.	CHK.	APP.	DWG. BY: JCP	DATE: MAY 2013	ISSUED FOR BID:	SCALE: AS NOTED
A	MAY 2013	JCP	PRELIMINARY				CHK BY:	DATE:	ISSUED FOR CONTS:	
							APPR. BY:	DATE:	DRAWING NUMBER: 3430.36-Y-0012	SHEET 1 OF 1

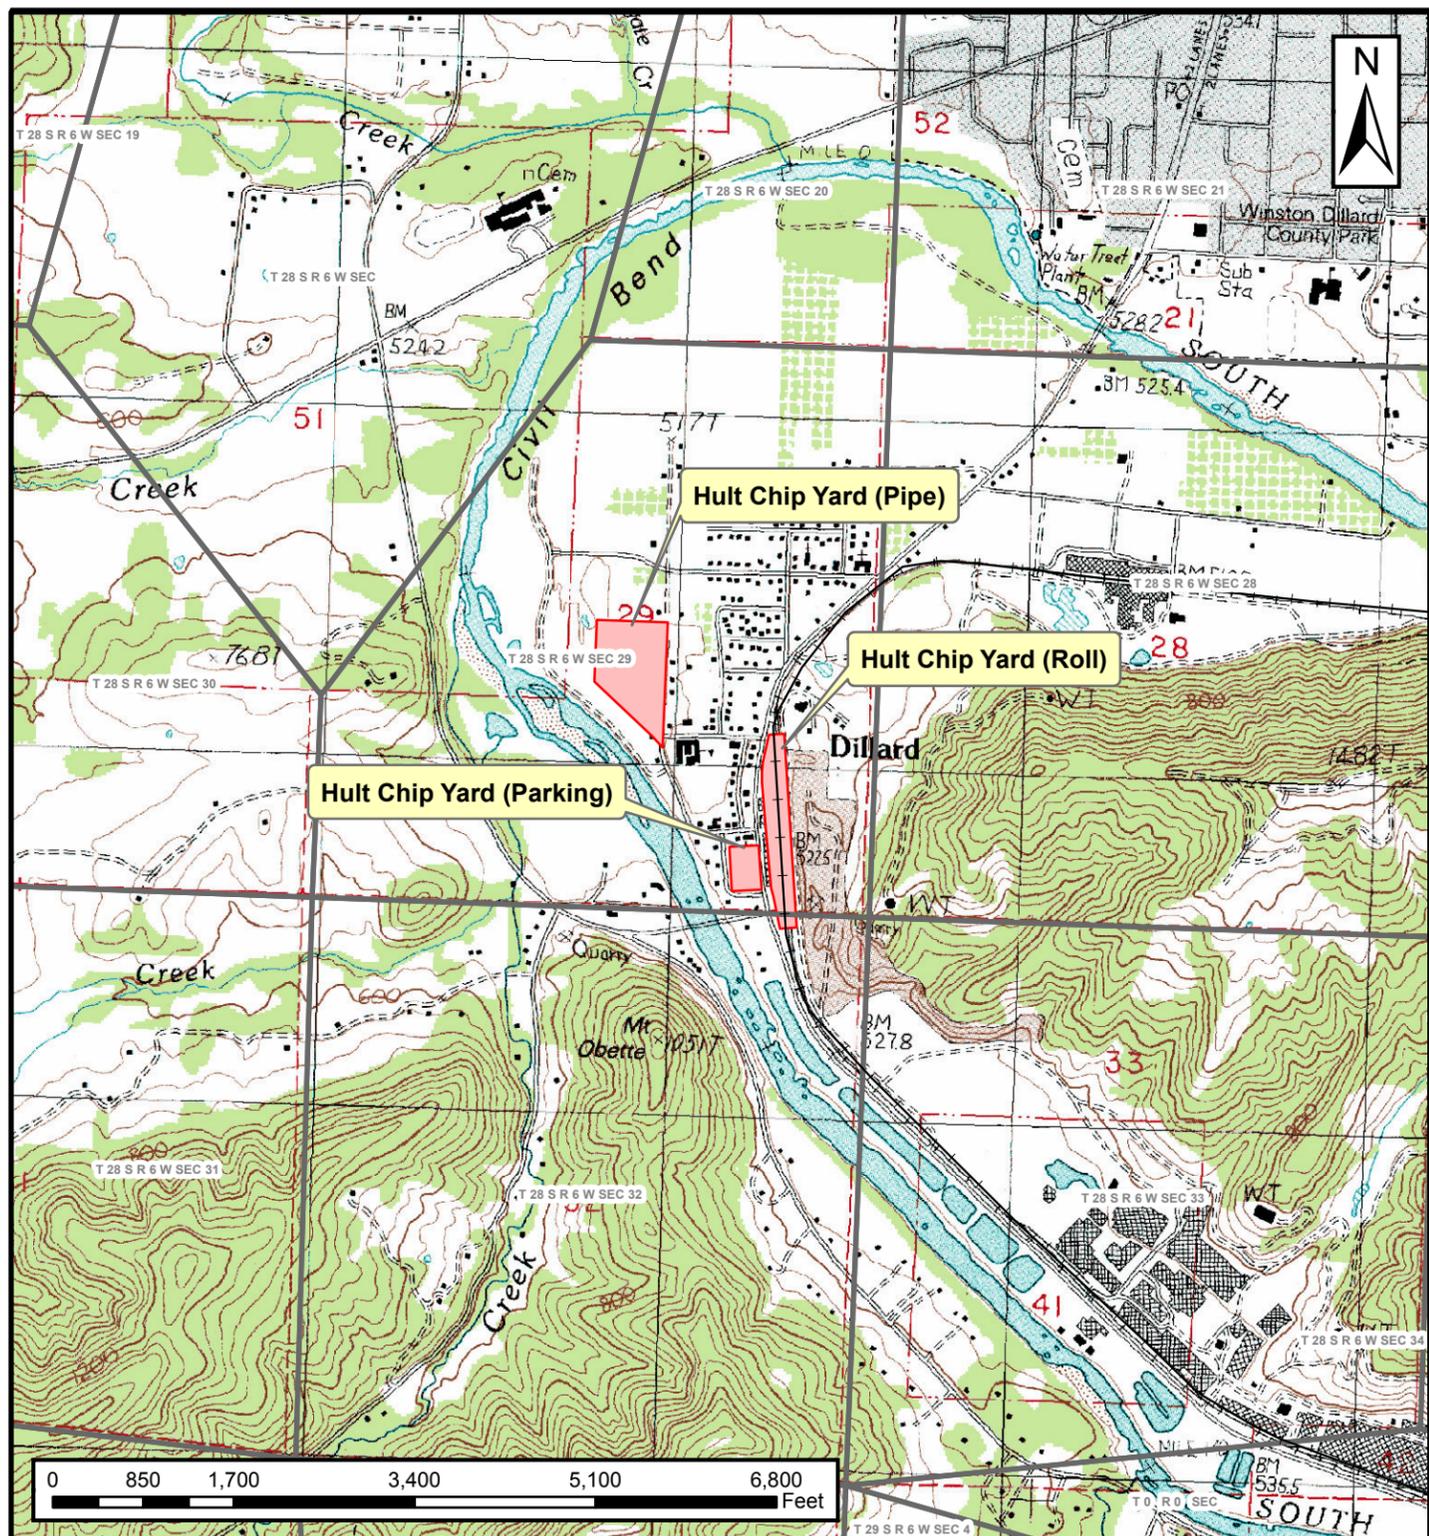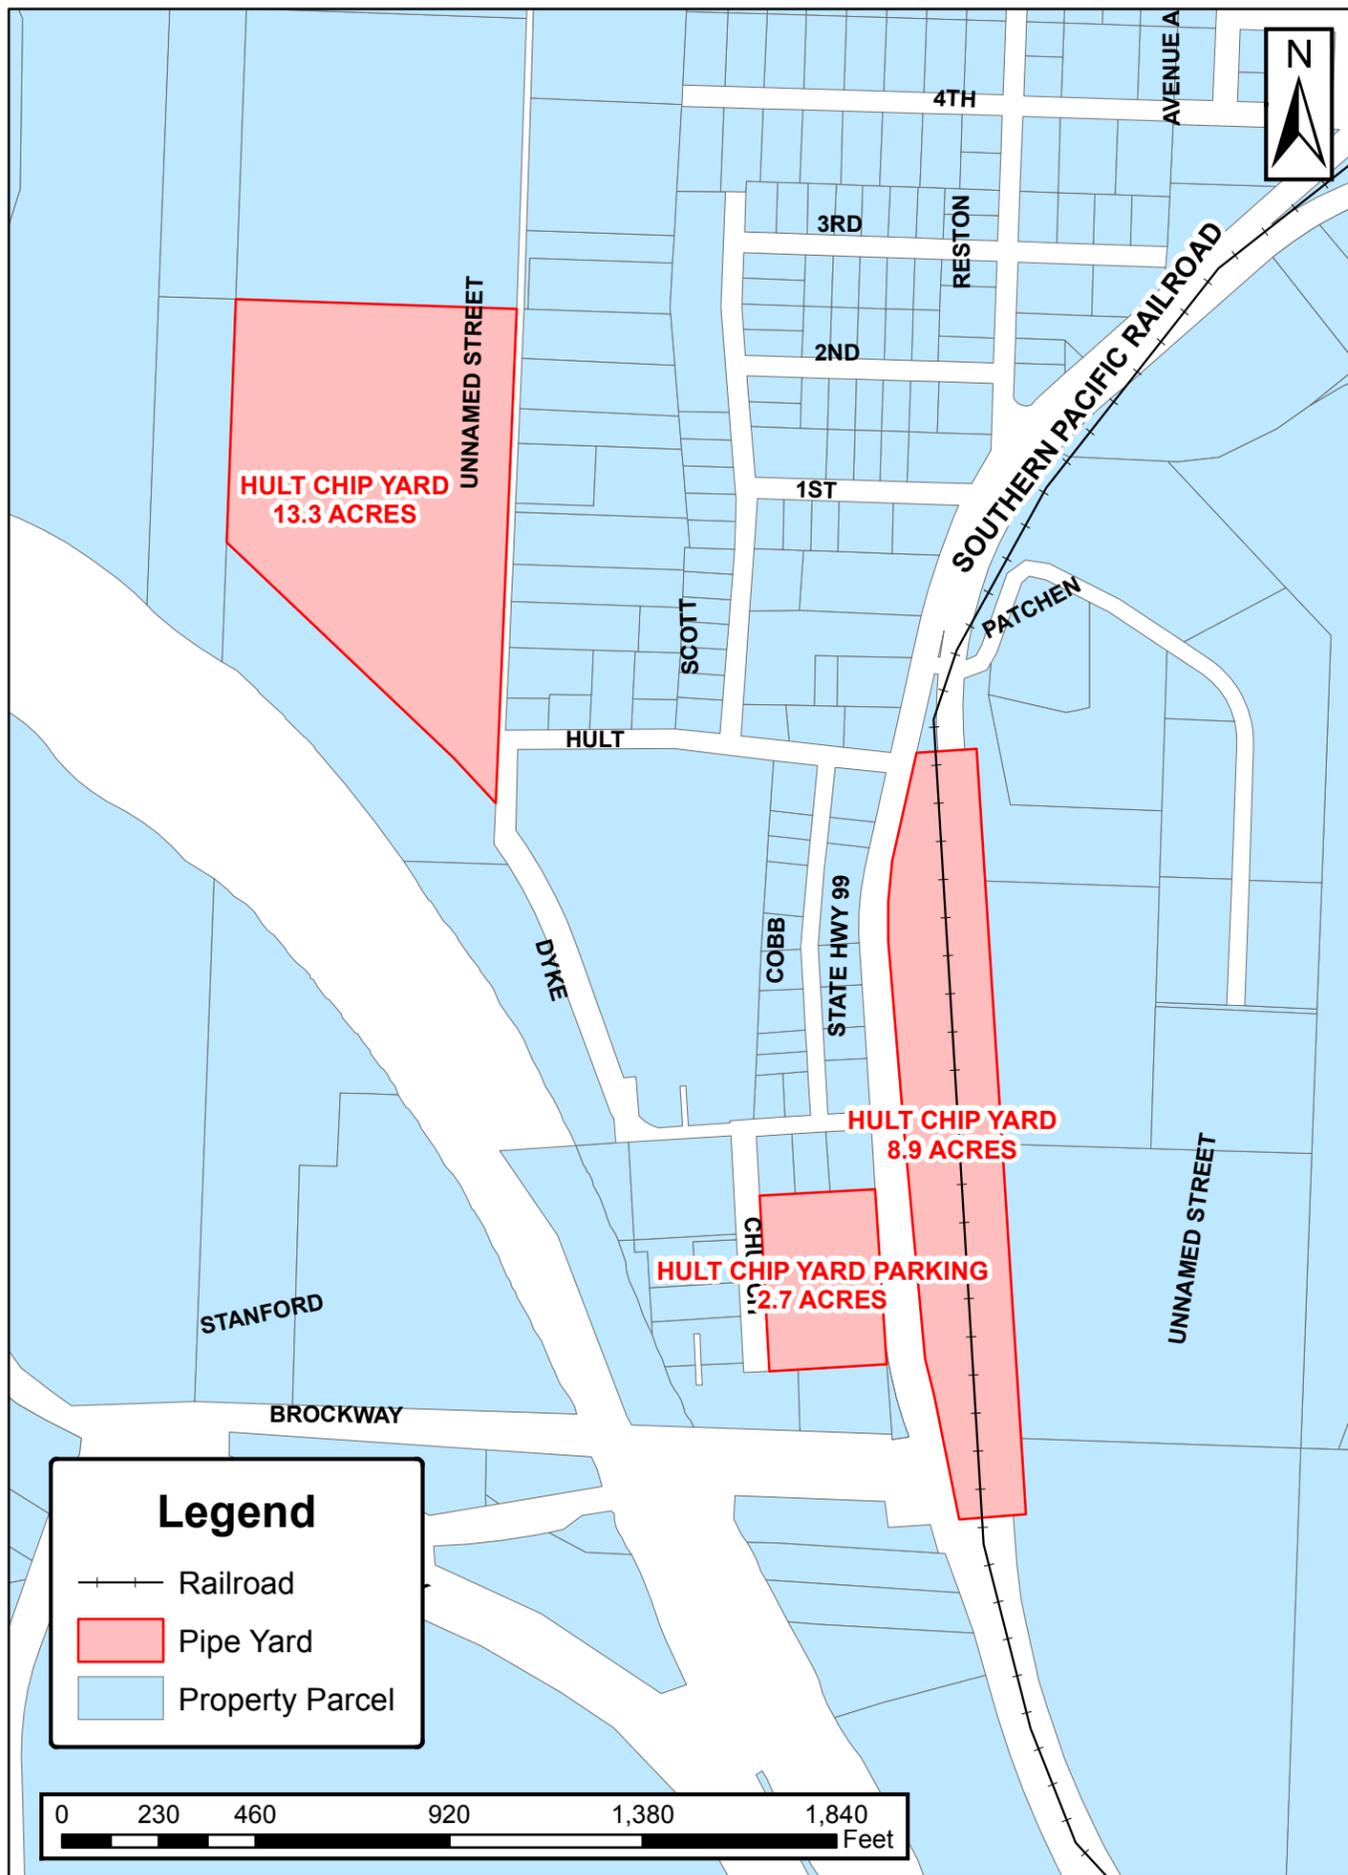



DRAWING NO.		REFERENCE TITLE		<b>PACIFIC CONNECTOR GAS PIPELINE PROJECT</b> <b>PACIFIC CONNECTOR GAS PIPELINE, LP</b> <b>CONTRACTOR, PIPE, OR OFFLOAD SITES</b> <b>HULT CHIP YARDS</b> <b>T-28-S, R-6-W, SECT-29</b> <b>DOUGLAS COUNTY, OREGON</b>		 <b>Pacific Connector</b> <small>GAS PIPELINE</small>				
WINSTON		24 K/7.5 MIN TOPO QUAD								
NO.	DATE	BY	REVISION NUMBER	W.O. NO.	CHK.	APP.	DWG. BY: JCP	DATE: MAY 2013	ISSUED FOR BID:	SCALE: AS NOTED
A	MAY 2013	JCP	PRELIMINARY				CHK BY:	DATE:	ISSUED FOR CONTS:	
							APPR. BY:	DATE:	DRAWING NUMBER: <b>3430.36-Y-0013</b>	SHEET 1 OF 1

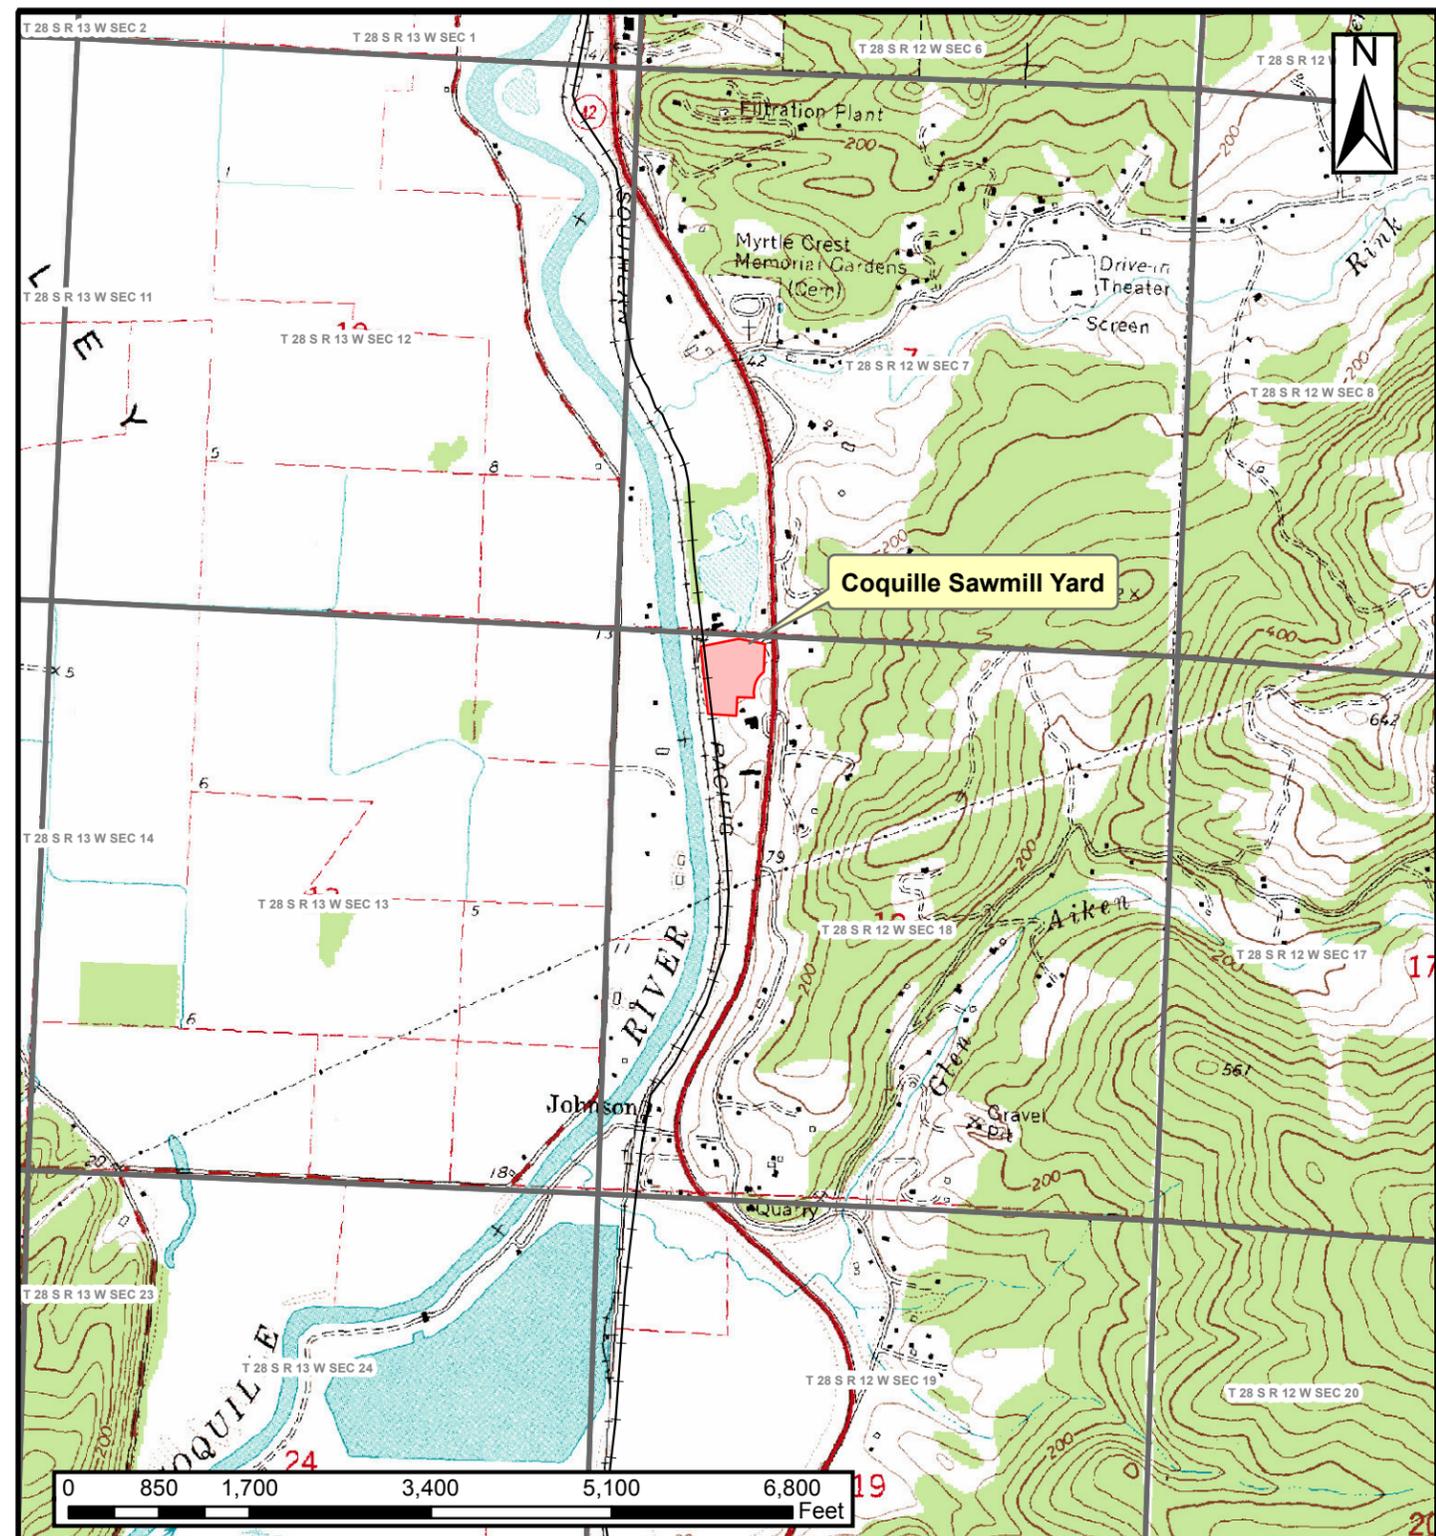
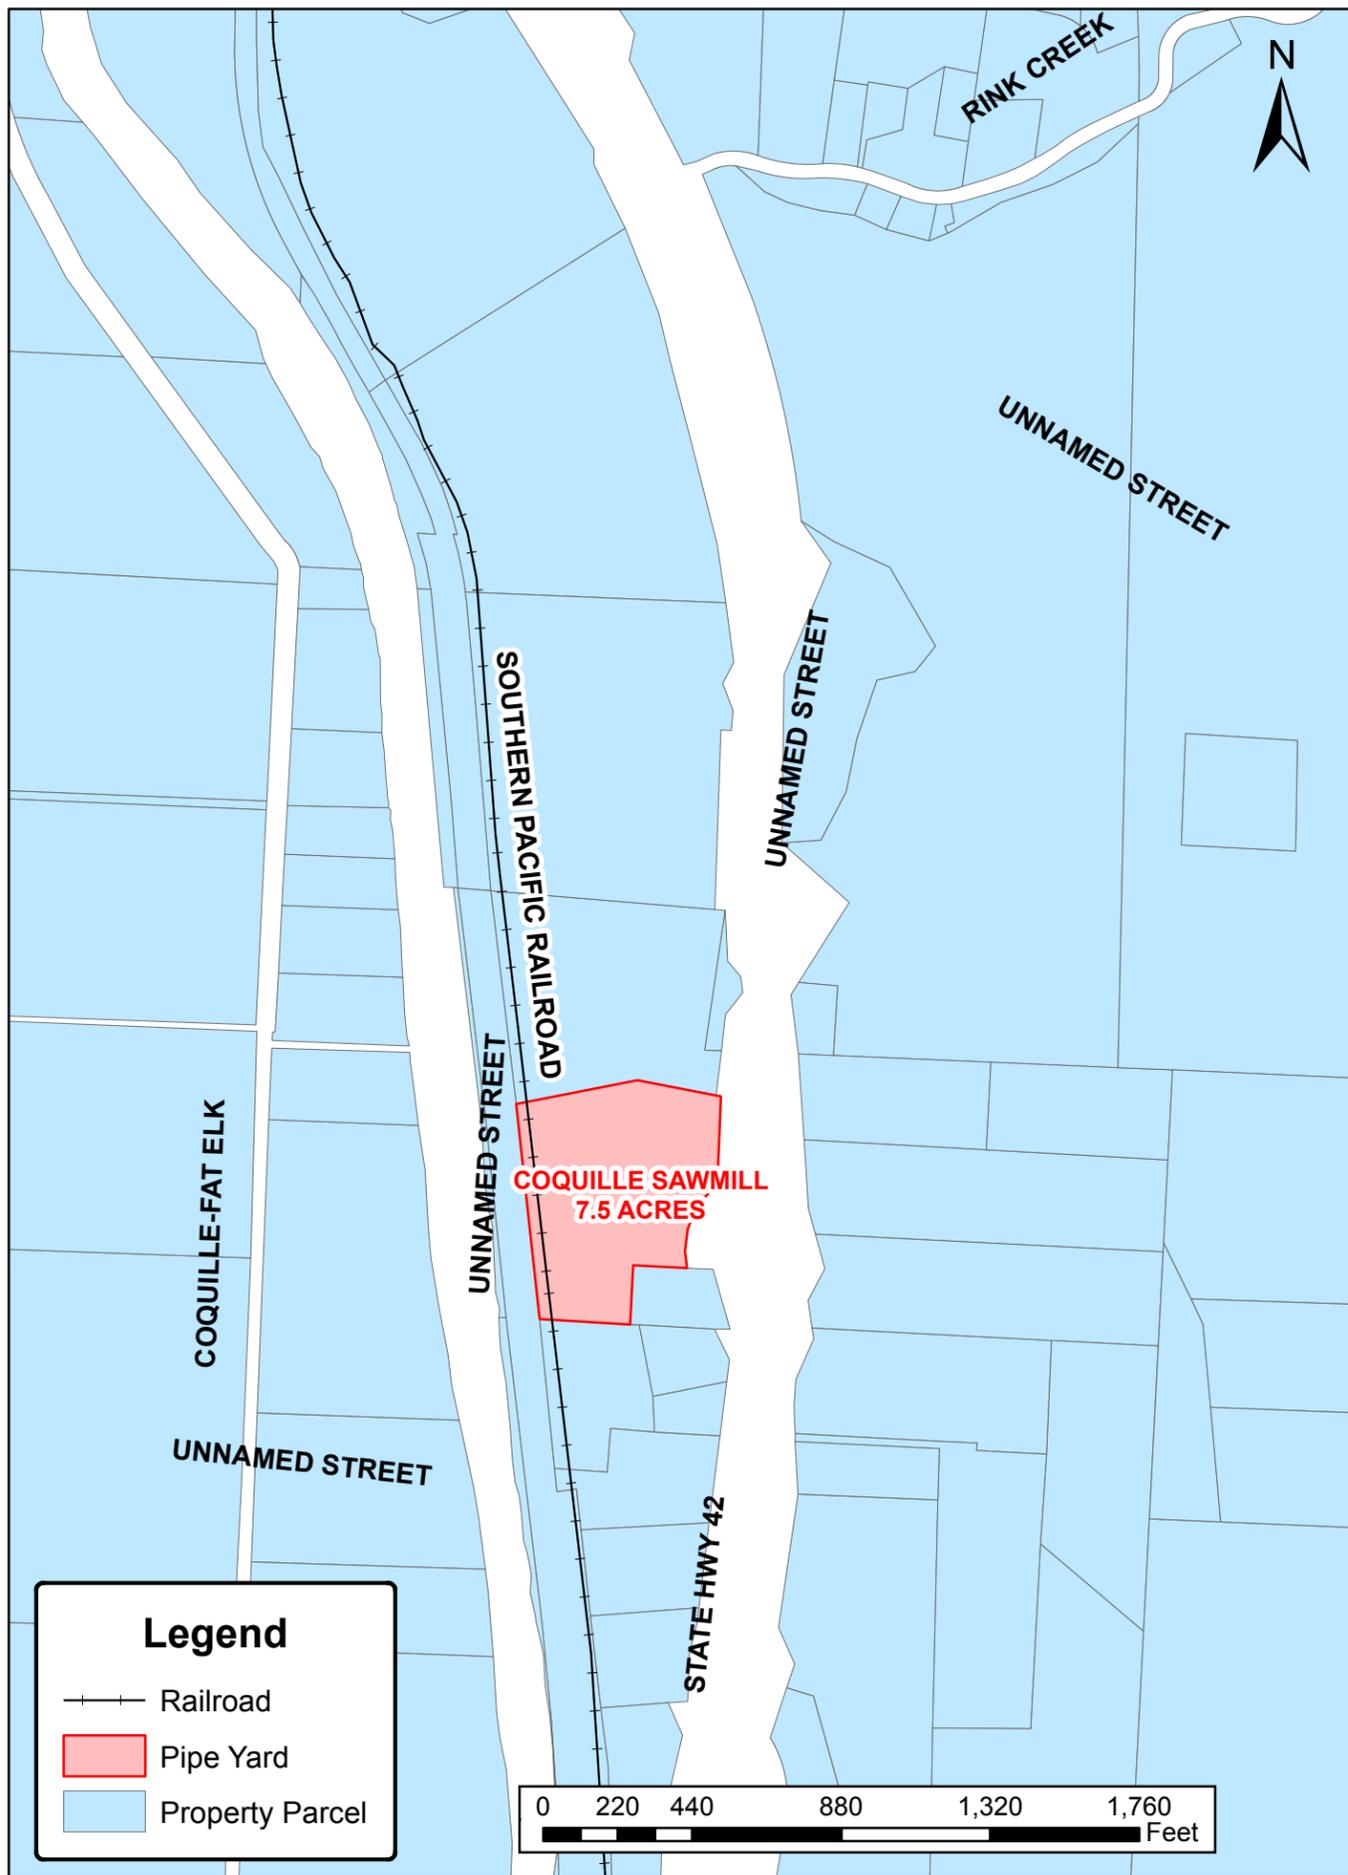


DRAWING NO.		REFERENCE TITLE		<b>PACIFIC CONNECTOR GAS PIPELINE PROJECT</b> <b>PACIFIC CONNECTOR GAS PIPELINE, LP</b> <b>CONTRACTOR, PIPE, OR OFFLOAD SITES</b> <b>COQUILLE SAWMILL</b> <b>T-28-S, R-12-W, SECT-18</b> <b>COOS COUNTY, OREGON</b>				 <b>Pacific Connector</b> GAS PIPELINE		
COQUILLE		24 K/7.5 MIN TOPO QUAD								
NO.	DATE	BY	REVISION NUMBER	W.O. NO.	CHK.	APP.	DWG. BY: JCP	DATE: MAY 2013	ISSUED FOR BID:	SCALE: AS NOTED
A	MAY 2013	JCP	PRELIMINARY				CHK BY:	DATE:	ISSUED FOR CONTS:	SHEET 1
							APPR. BY:	DATE:	DRAWING NUMBER: <b>3430.36-Y-0014</b>	OF 1

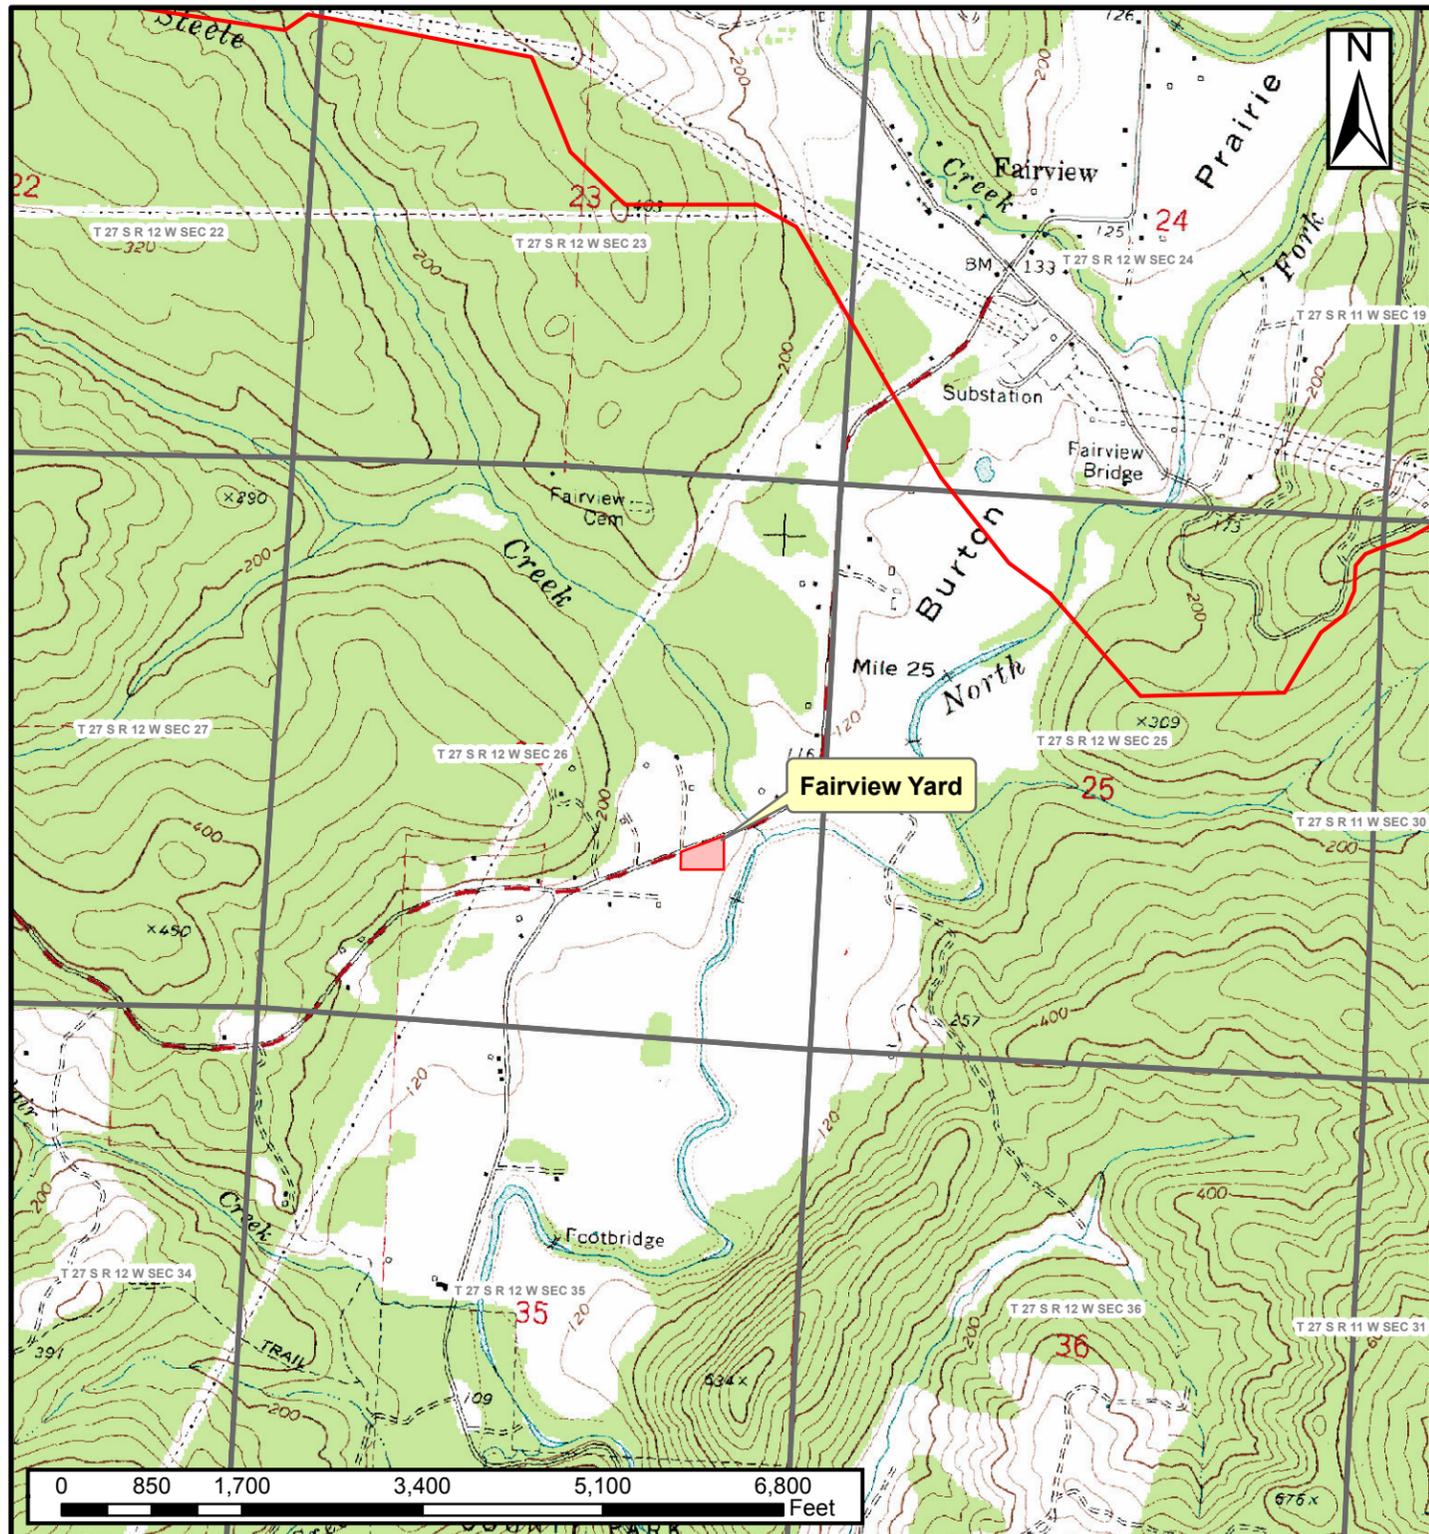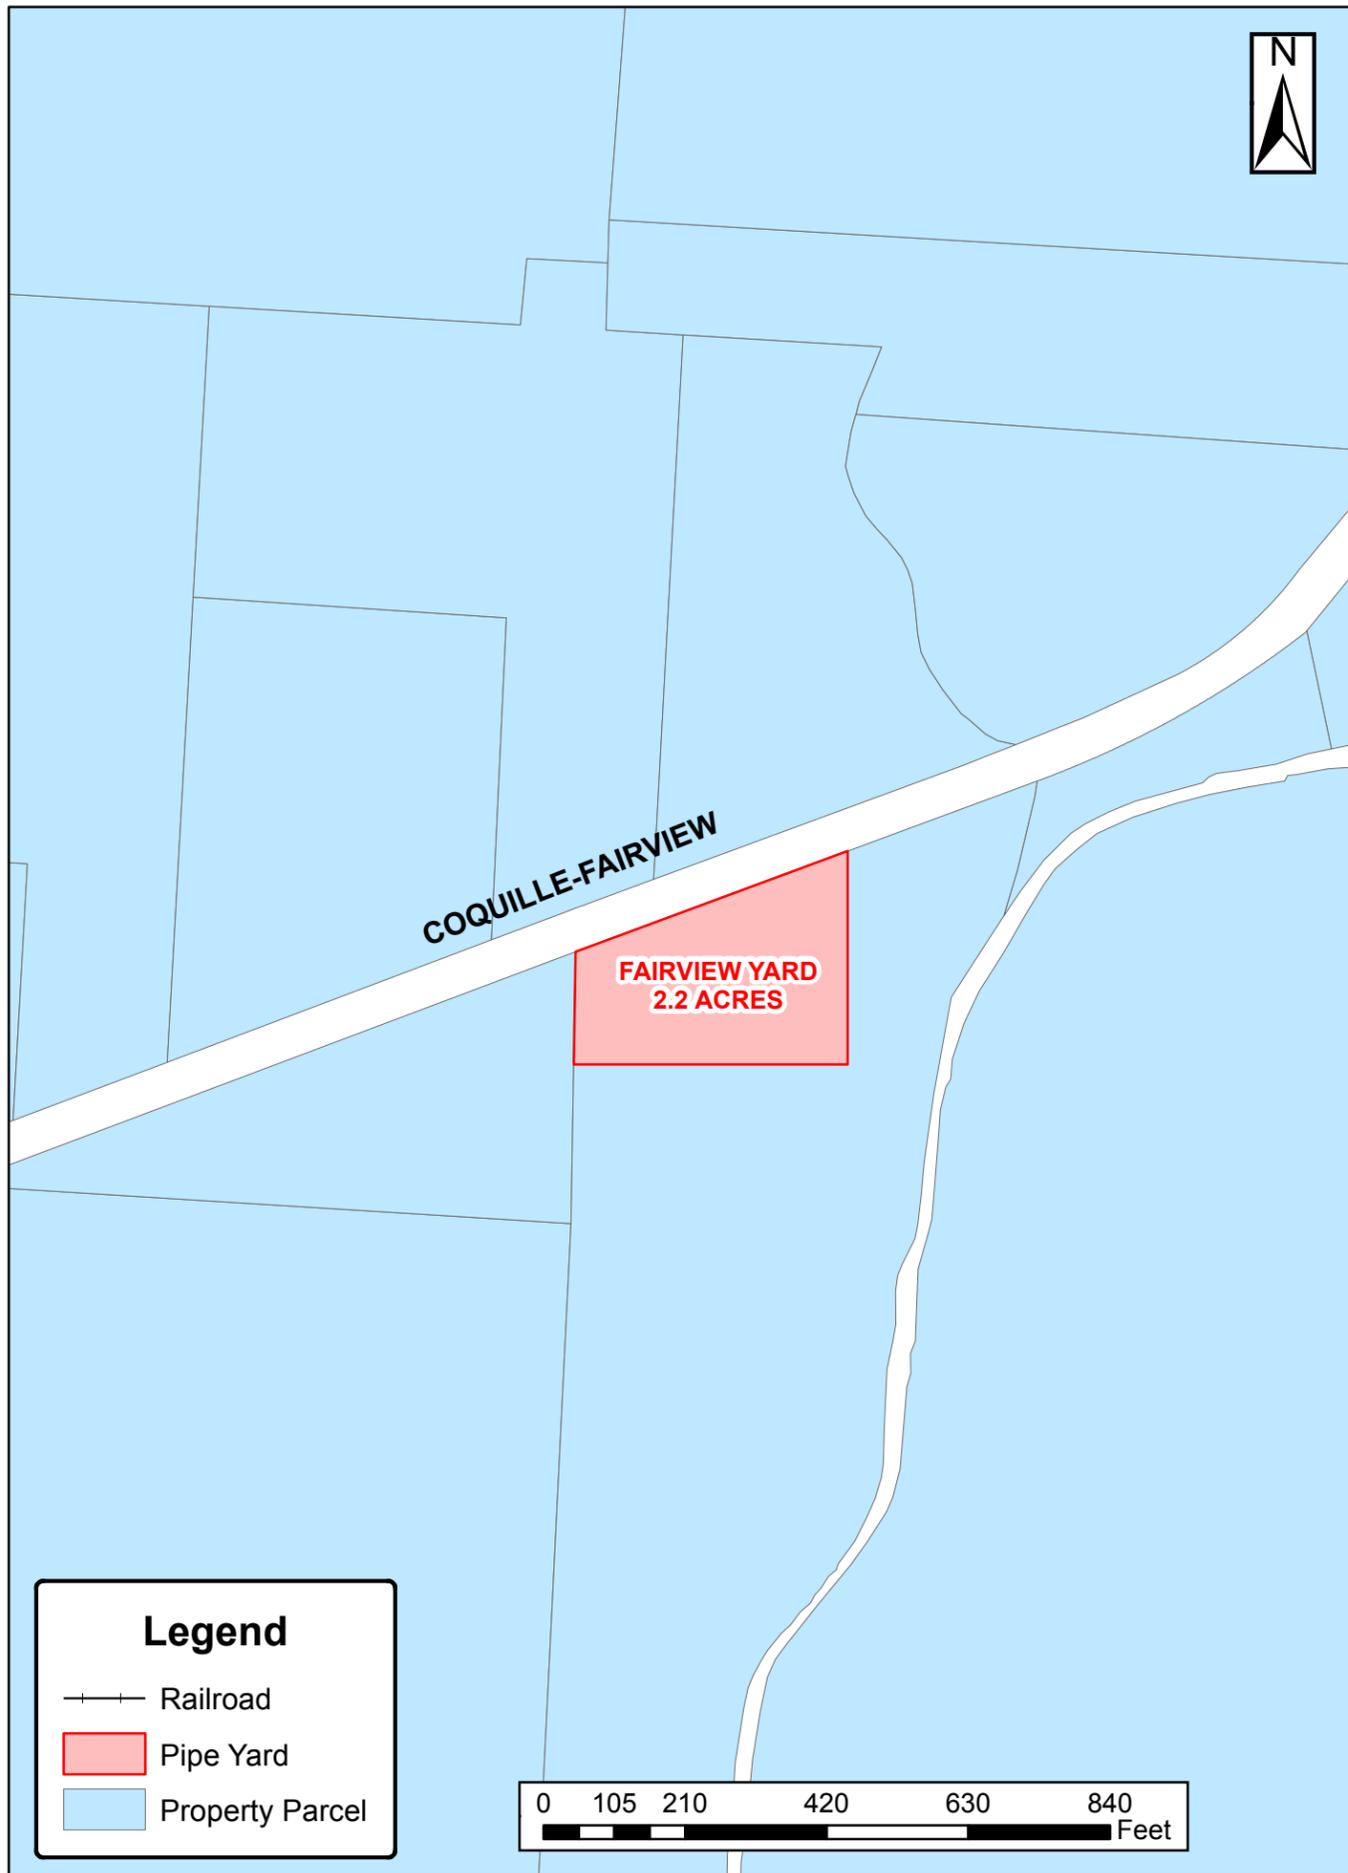



DRAWING NO.		REFERENCE TITLE		<b>PACIFIC CONNECTOR GAS PIPELINE PROJECT</b> <b>PACIFIC CONNECTOR GAS PIPELINE, LP</b> <b>CONTRACTOR, PIPE, OR OFFLOAD SITES</b> <b>FAIRVIEW YARD</b> <b>T-27-S, R-12-W, SECT-26</b> <b>COOS COUNTY, OREGON</b>						
MCKINLEY		24 K/7.5 MIN TOPO QUAD								
NO.	DATE	BY	REVISION NUMBER	W.O. NO.	CHK.	APP.	DWG. BY: JCP	DATE: MAY 2013	ISSUED FOR BID:	SCALE: AS NOTED
A	MAY 2013	JCP	PRELIMINARY				CHK BY:	DATE:	ISSUED FOR CONTS:	
							APPR. BY:	DATE:	DRAWING NUMBER: <b>3430.36-Y-0015</b>	SHEET 1 OF 1

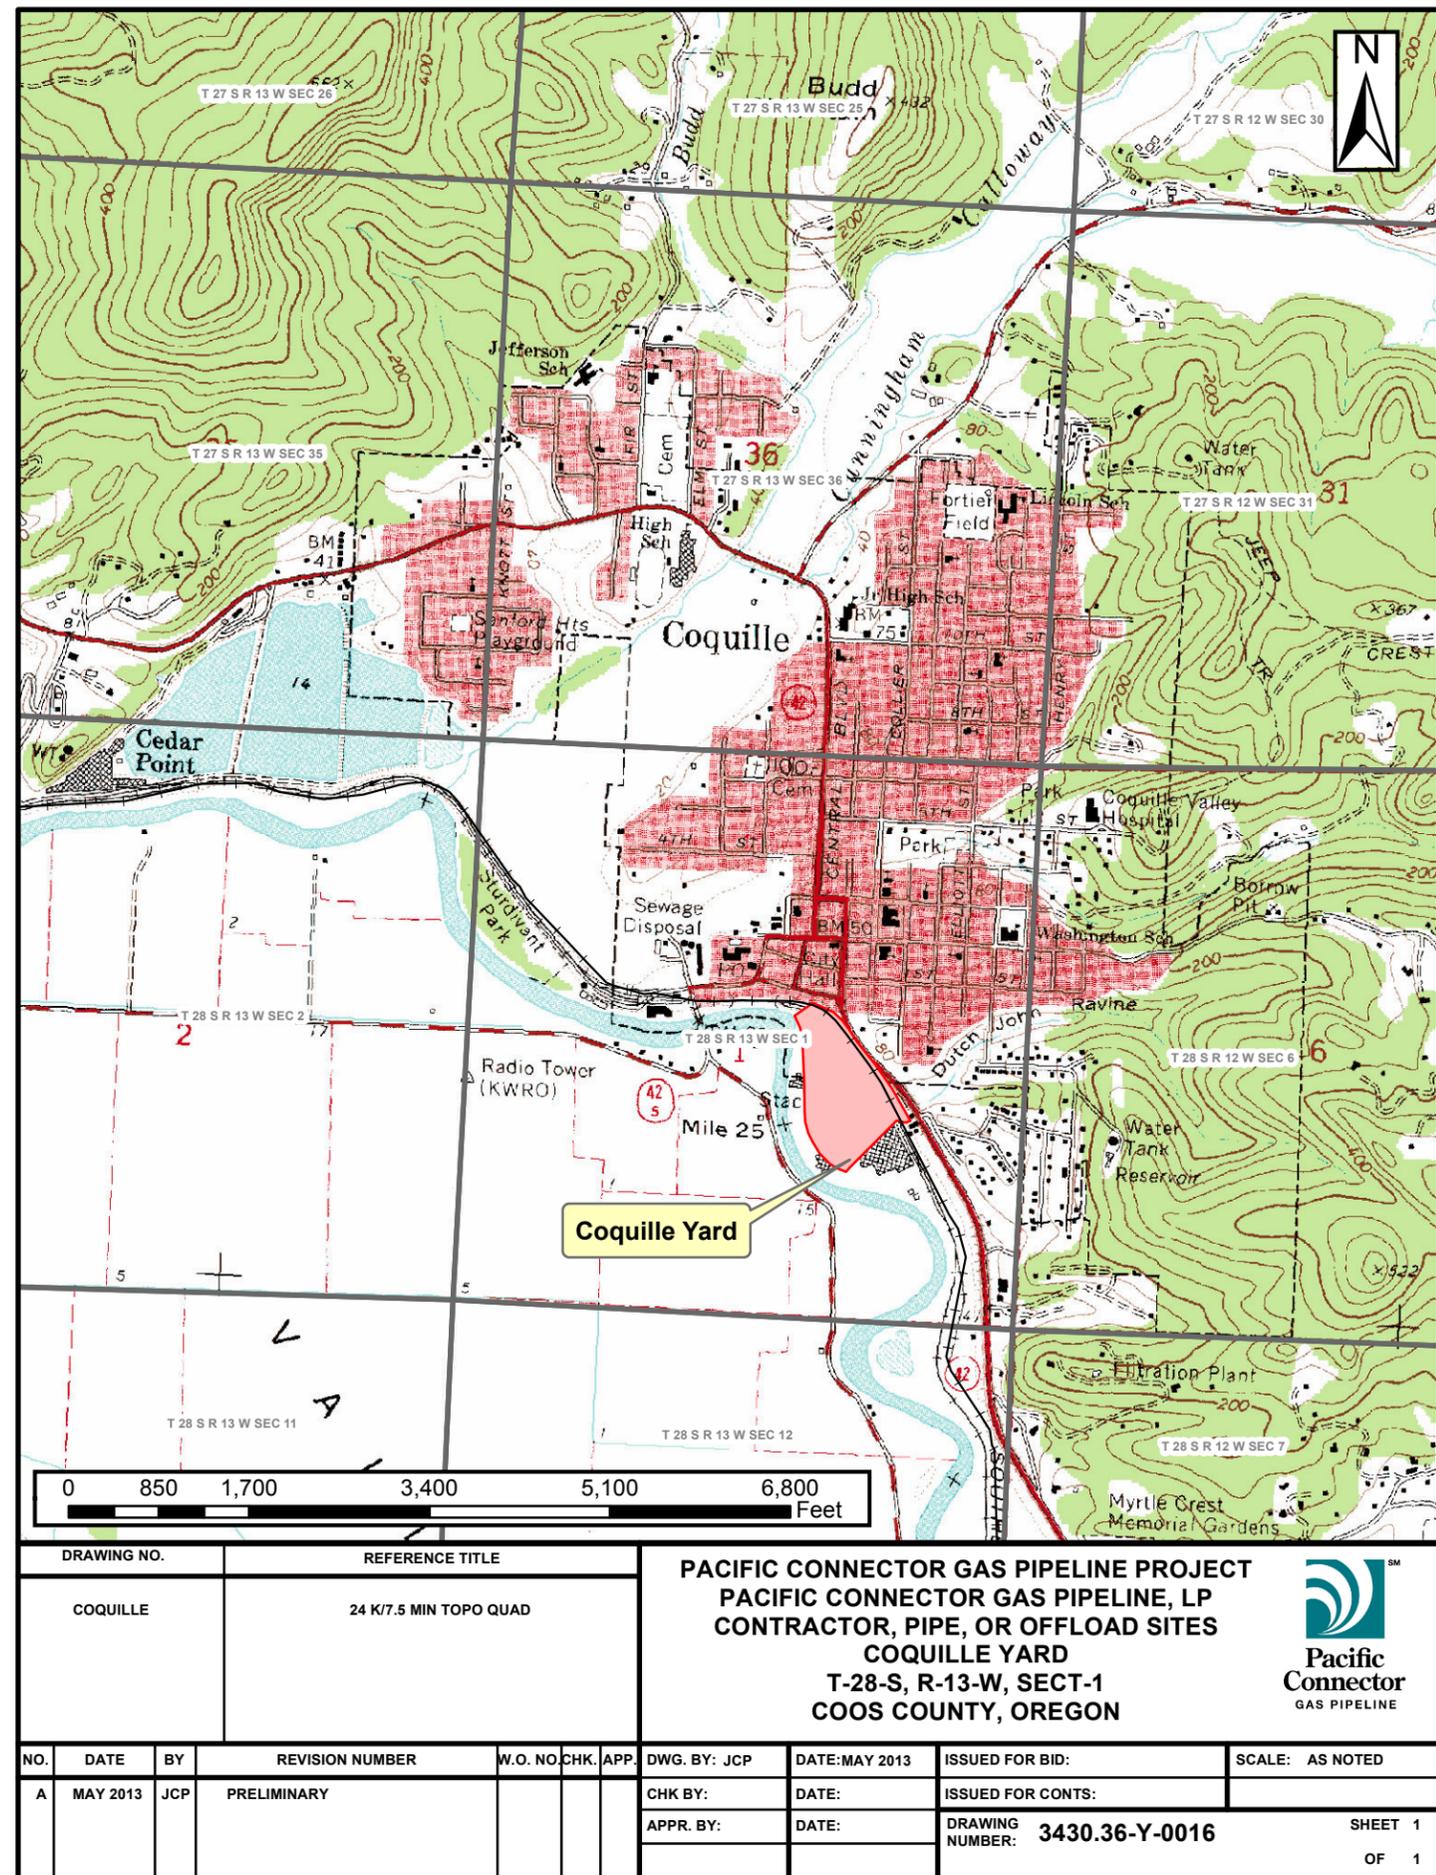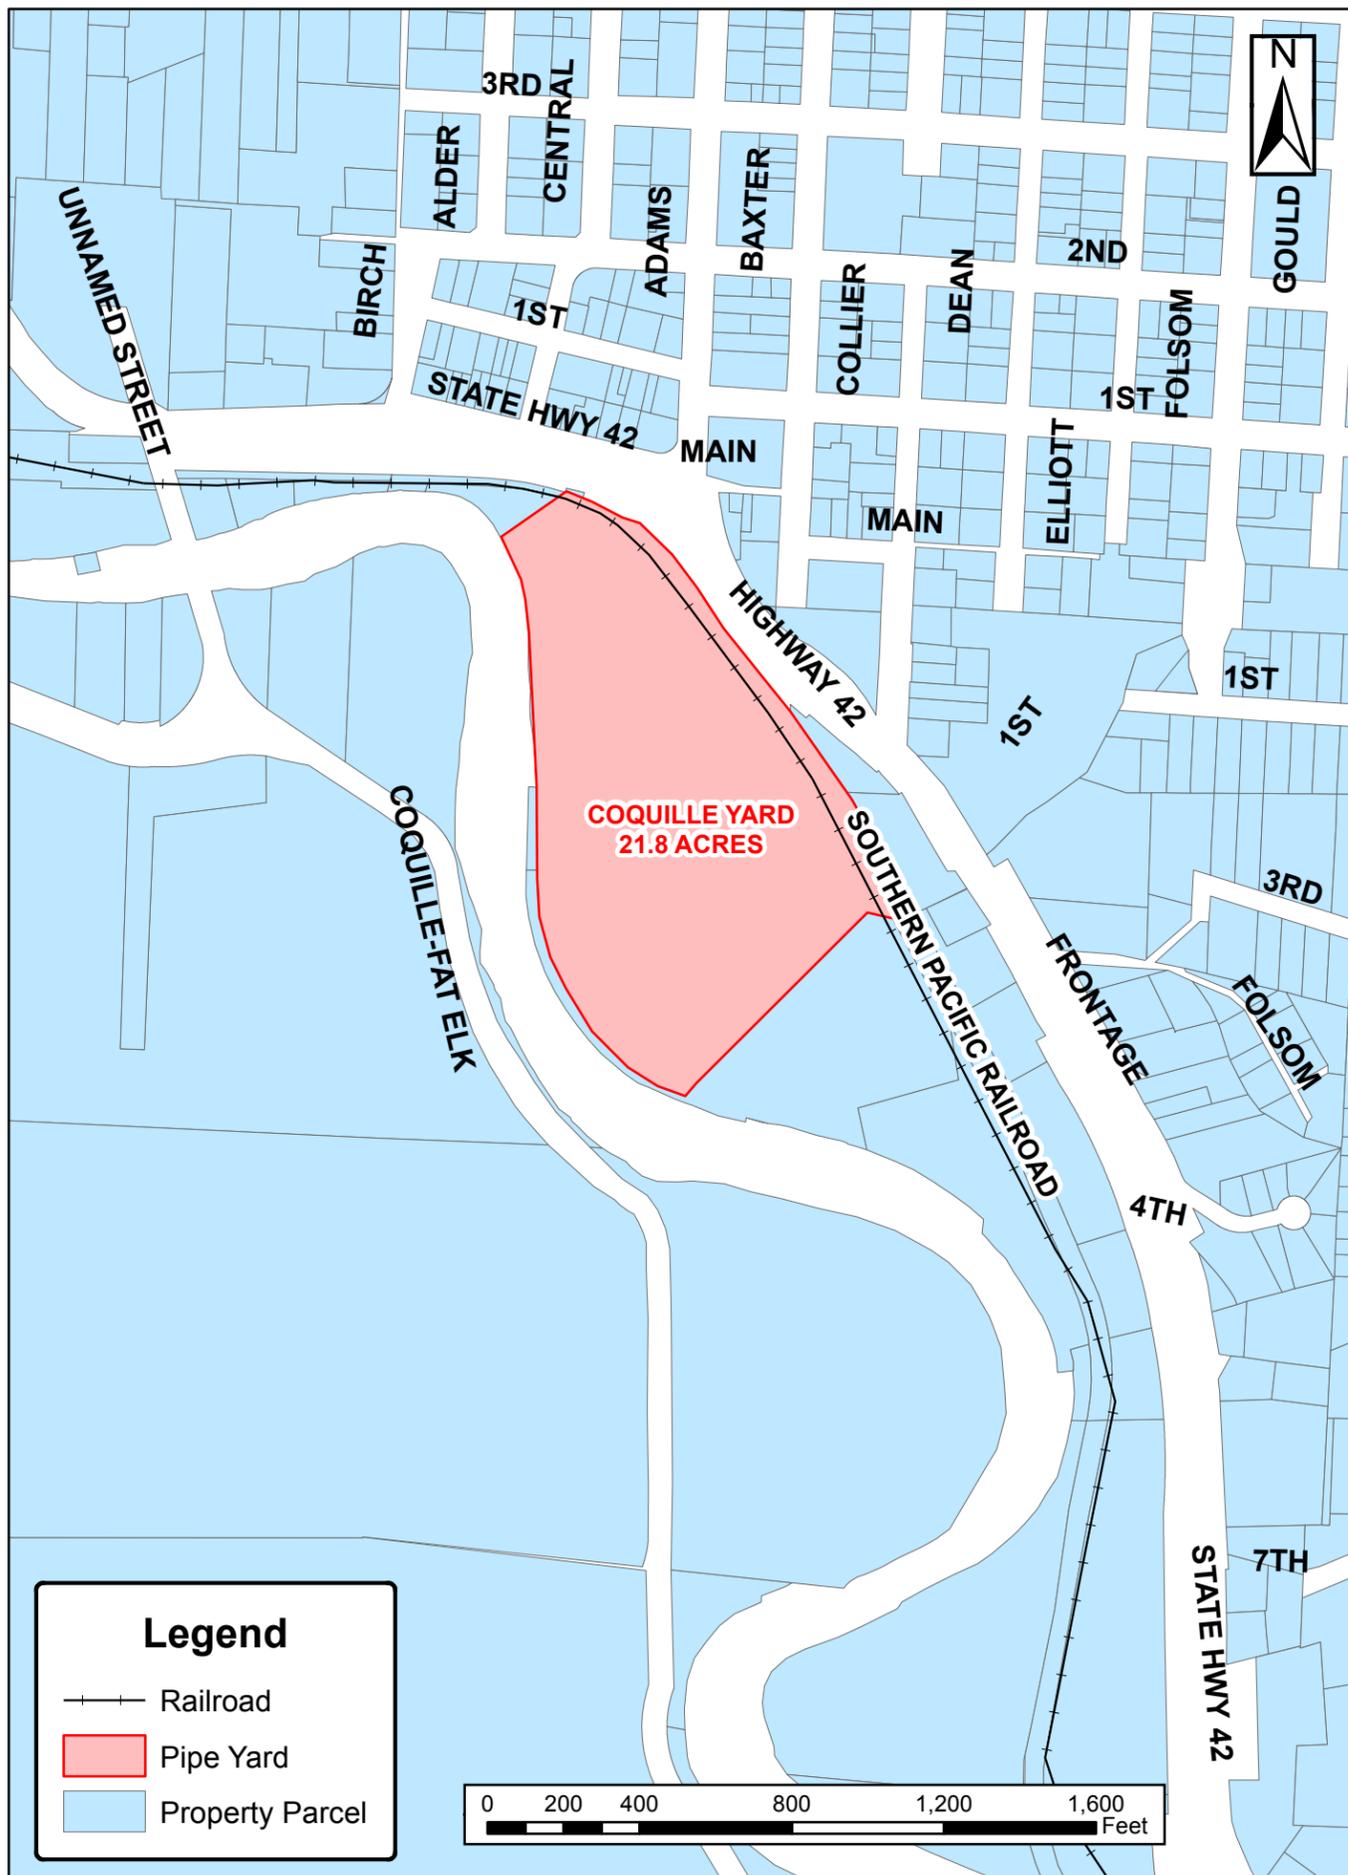

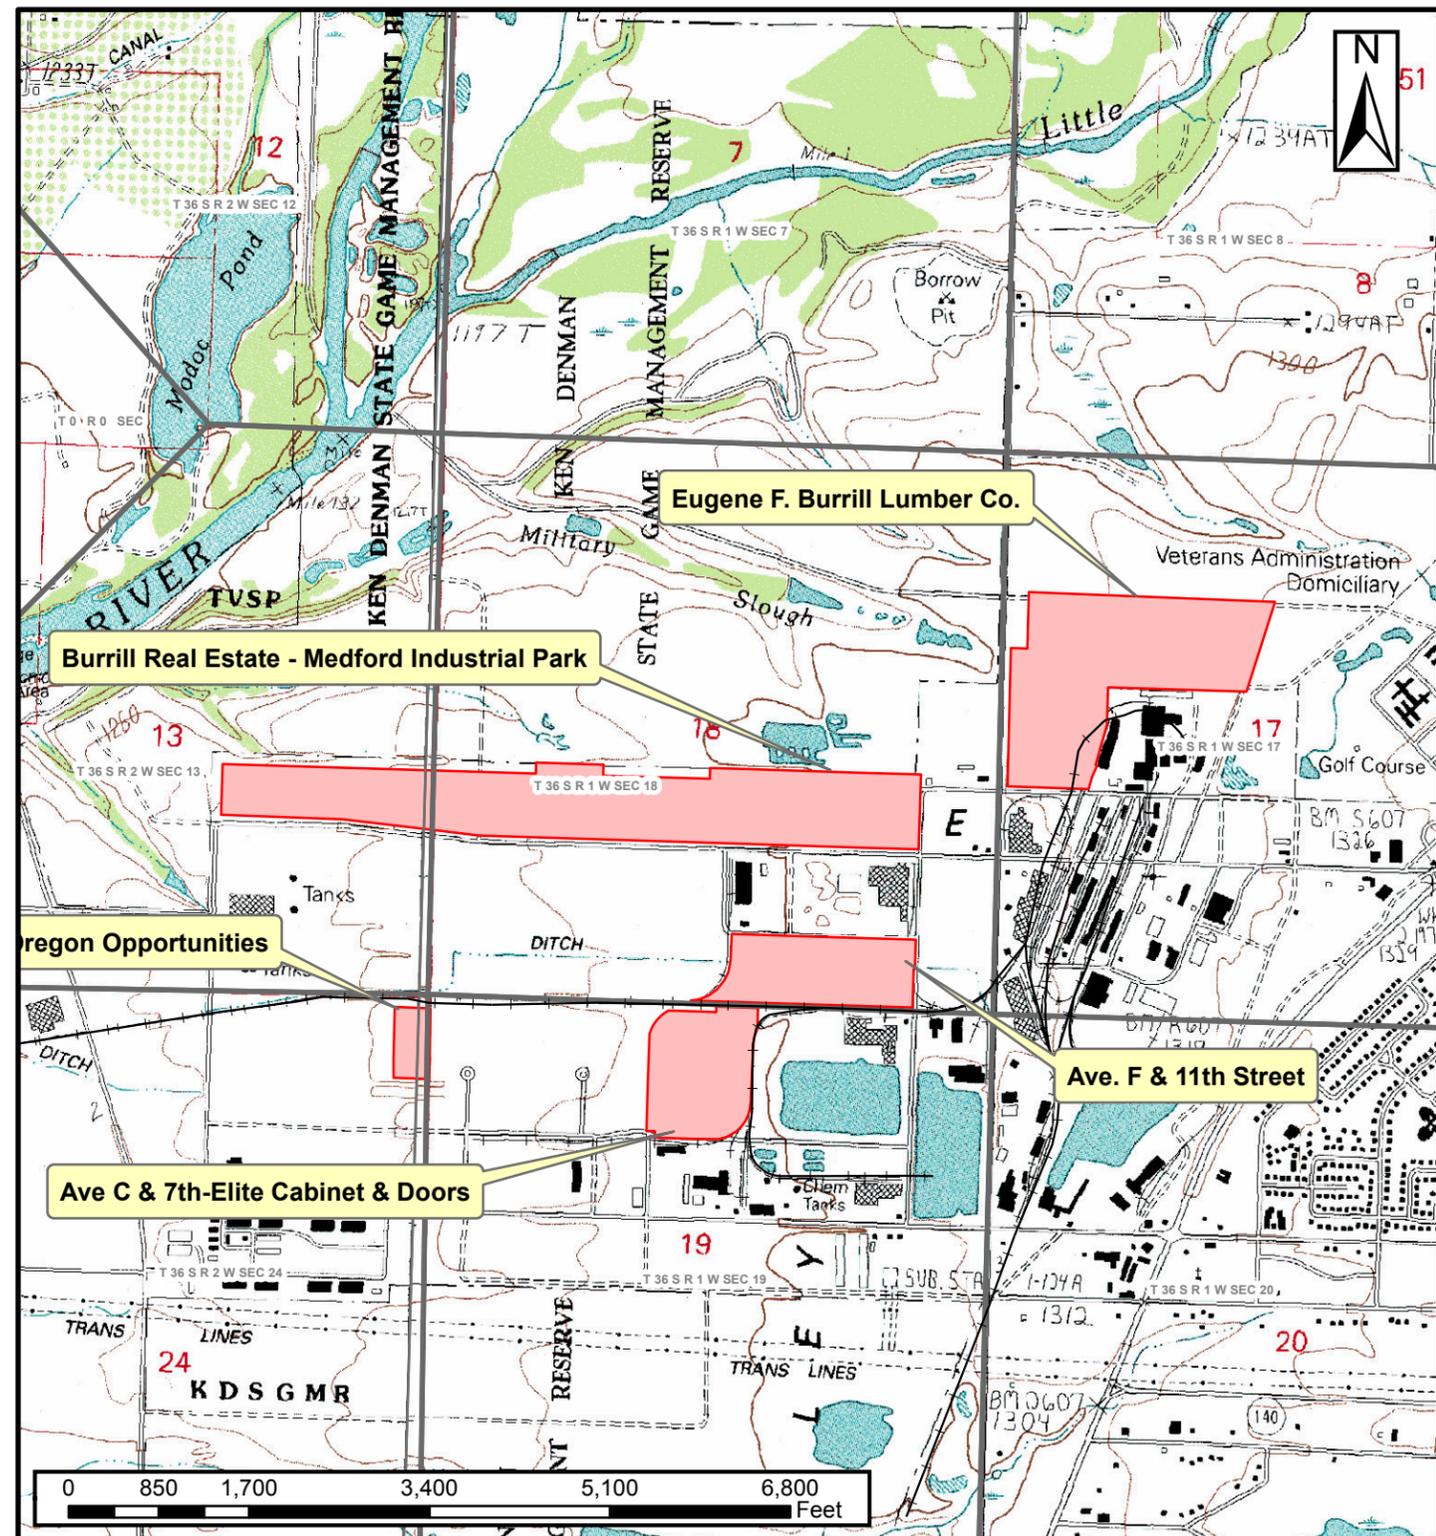
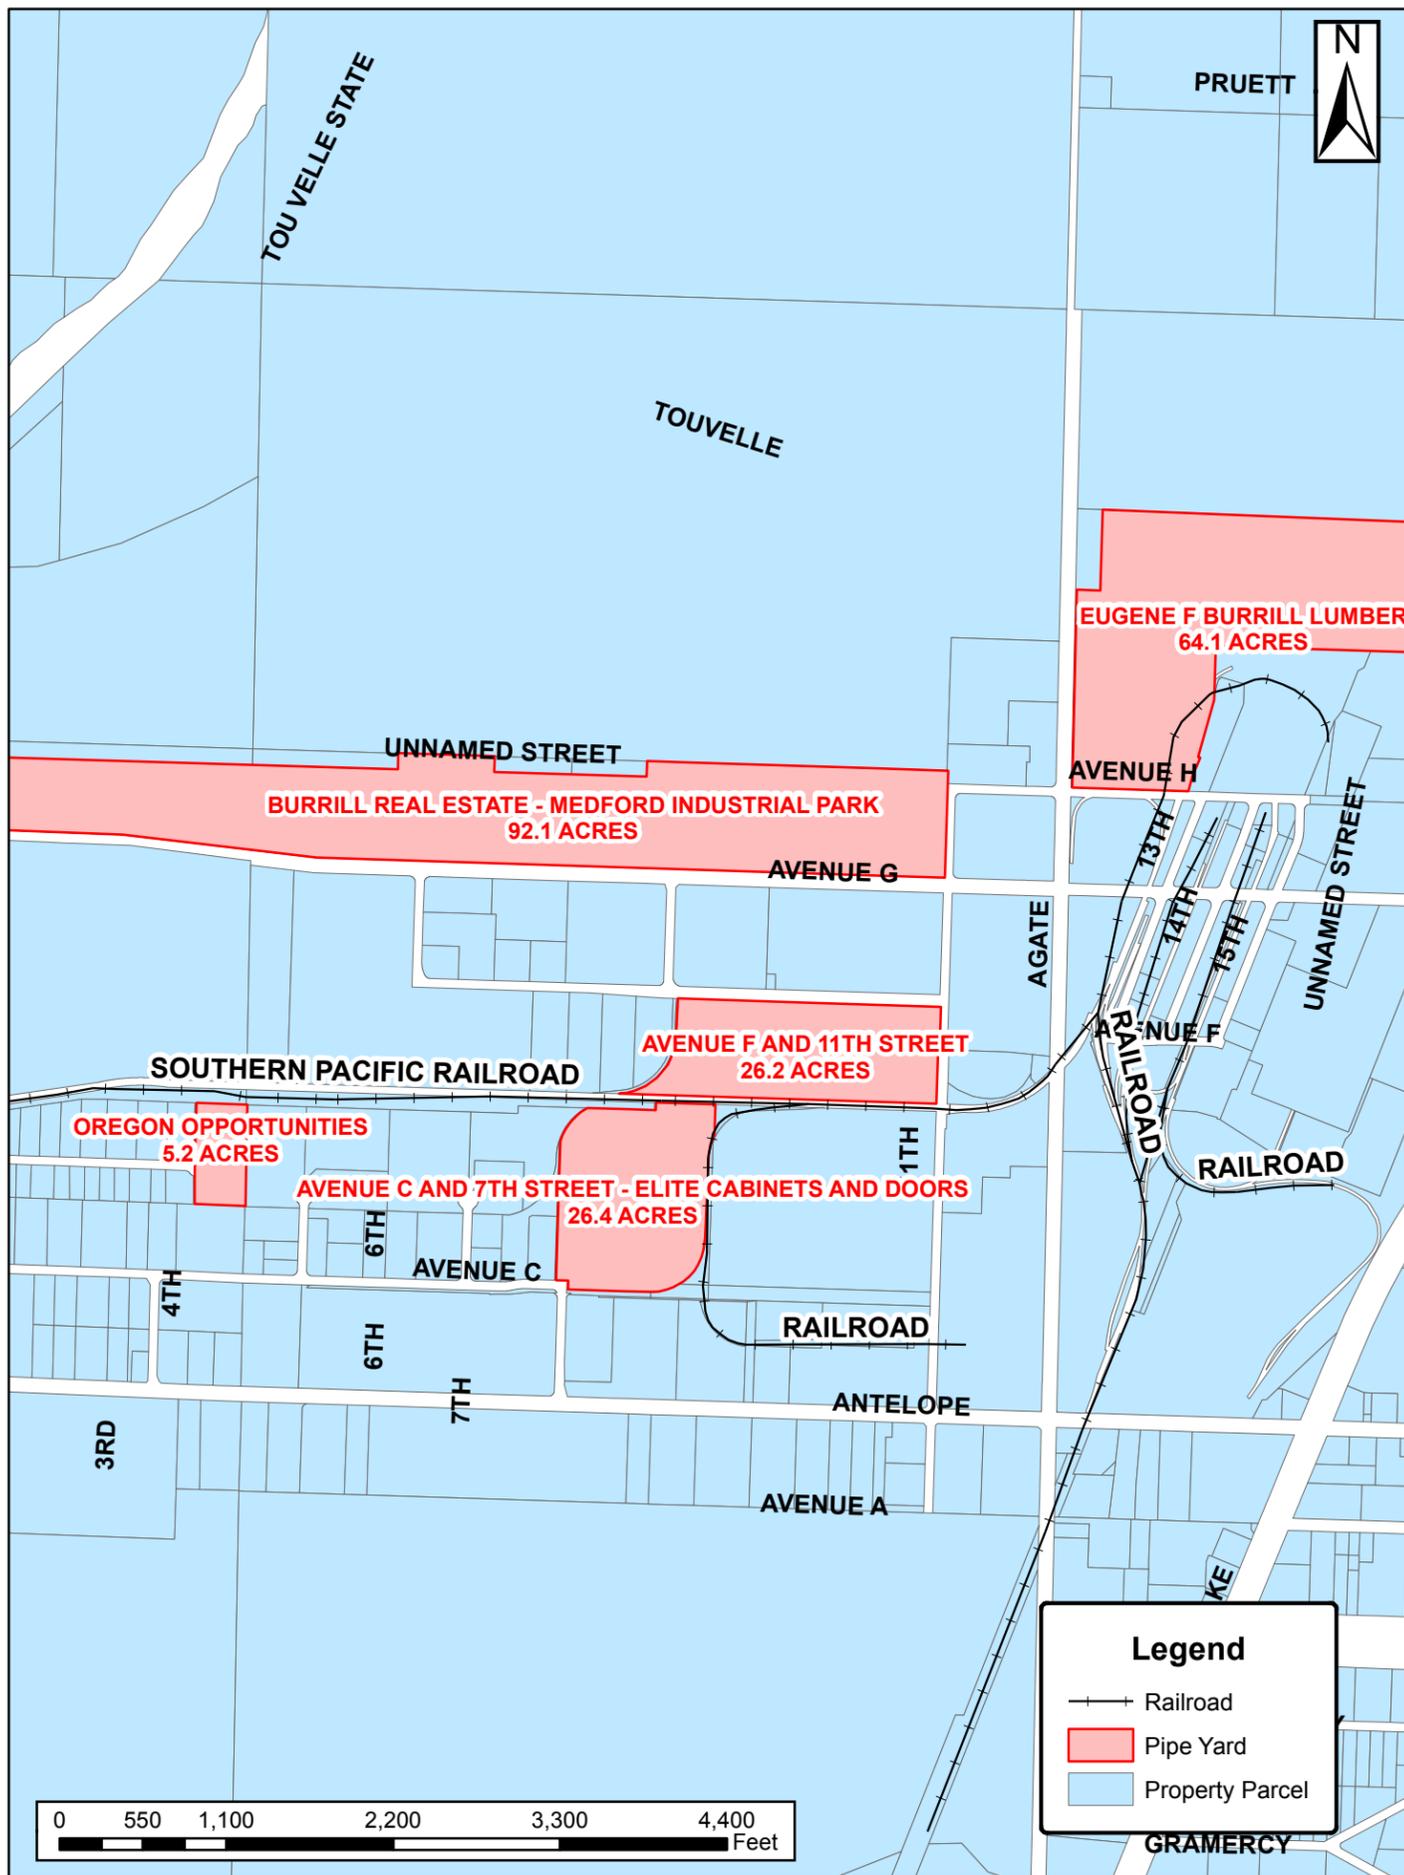


DRAWING NO.		REFERENCE TITLE		<b>PACIFIC CONNECTOR GAS PIPELINE PROJECT</b> <b>PACIFIC CONNECTOR GAS PIPELINE, LP</b> <b>CONTRACTOR, PIPE, OR OFFLOAD SITES</b> <b>Burrill Real Estate, Burrill Lumber Co., Oregon</b> <b>Opportunities, Ave. F &amp; 11th, Bite Cabinet &amp; Doors</b> <b>T-36-S, R-1-W, SECT-18</b> <b>JACKSON COUNTY, OREGON</b>				 <b>Pacific Connector</b> <small>GAS PIPELINE</small>		
SAM'S VALLEY EAGLE POINT		24 K/7.5 MIN TOPO QUAD 24 K/7.5 MIN TOPO QUAD								
NO.	DATE	BY	REVISION NUMBER	W.O. NO.	CHK.	APP.	DWG. BY: JCP	DATE: MAY 2013	ISSUED FOR BID:	SCALE: AS NOTED
A	MAY 2013	JCP	PRELIMINARY				CHK BY:	DATE:	ISSUED FOR CONTS:	
							APPR. BY:	DATE:	DRAWING NUMBER: 3430.36-Y-0017	SHEET 1 OF 1





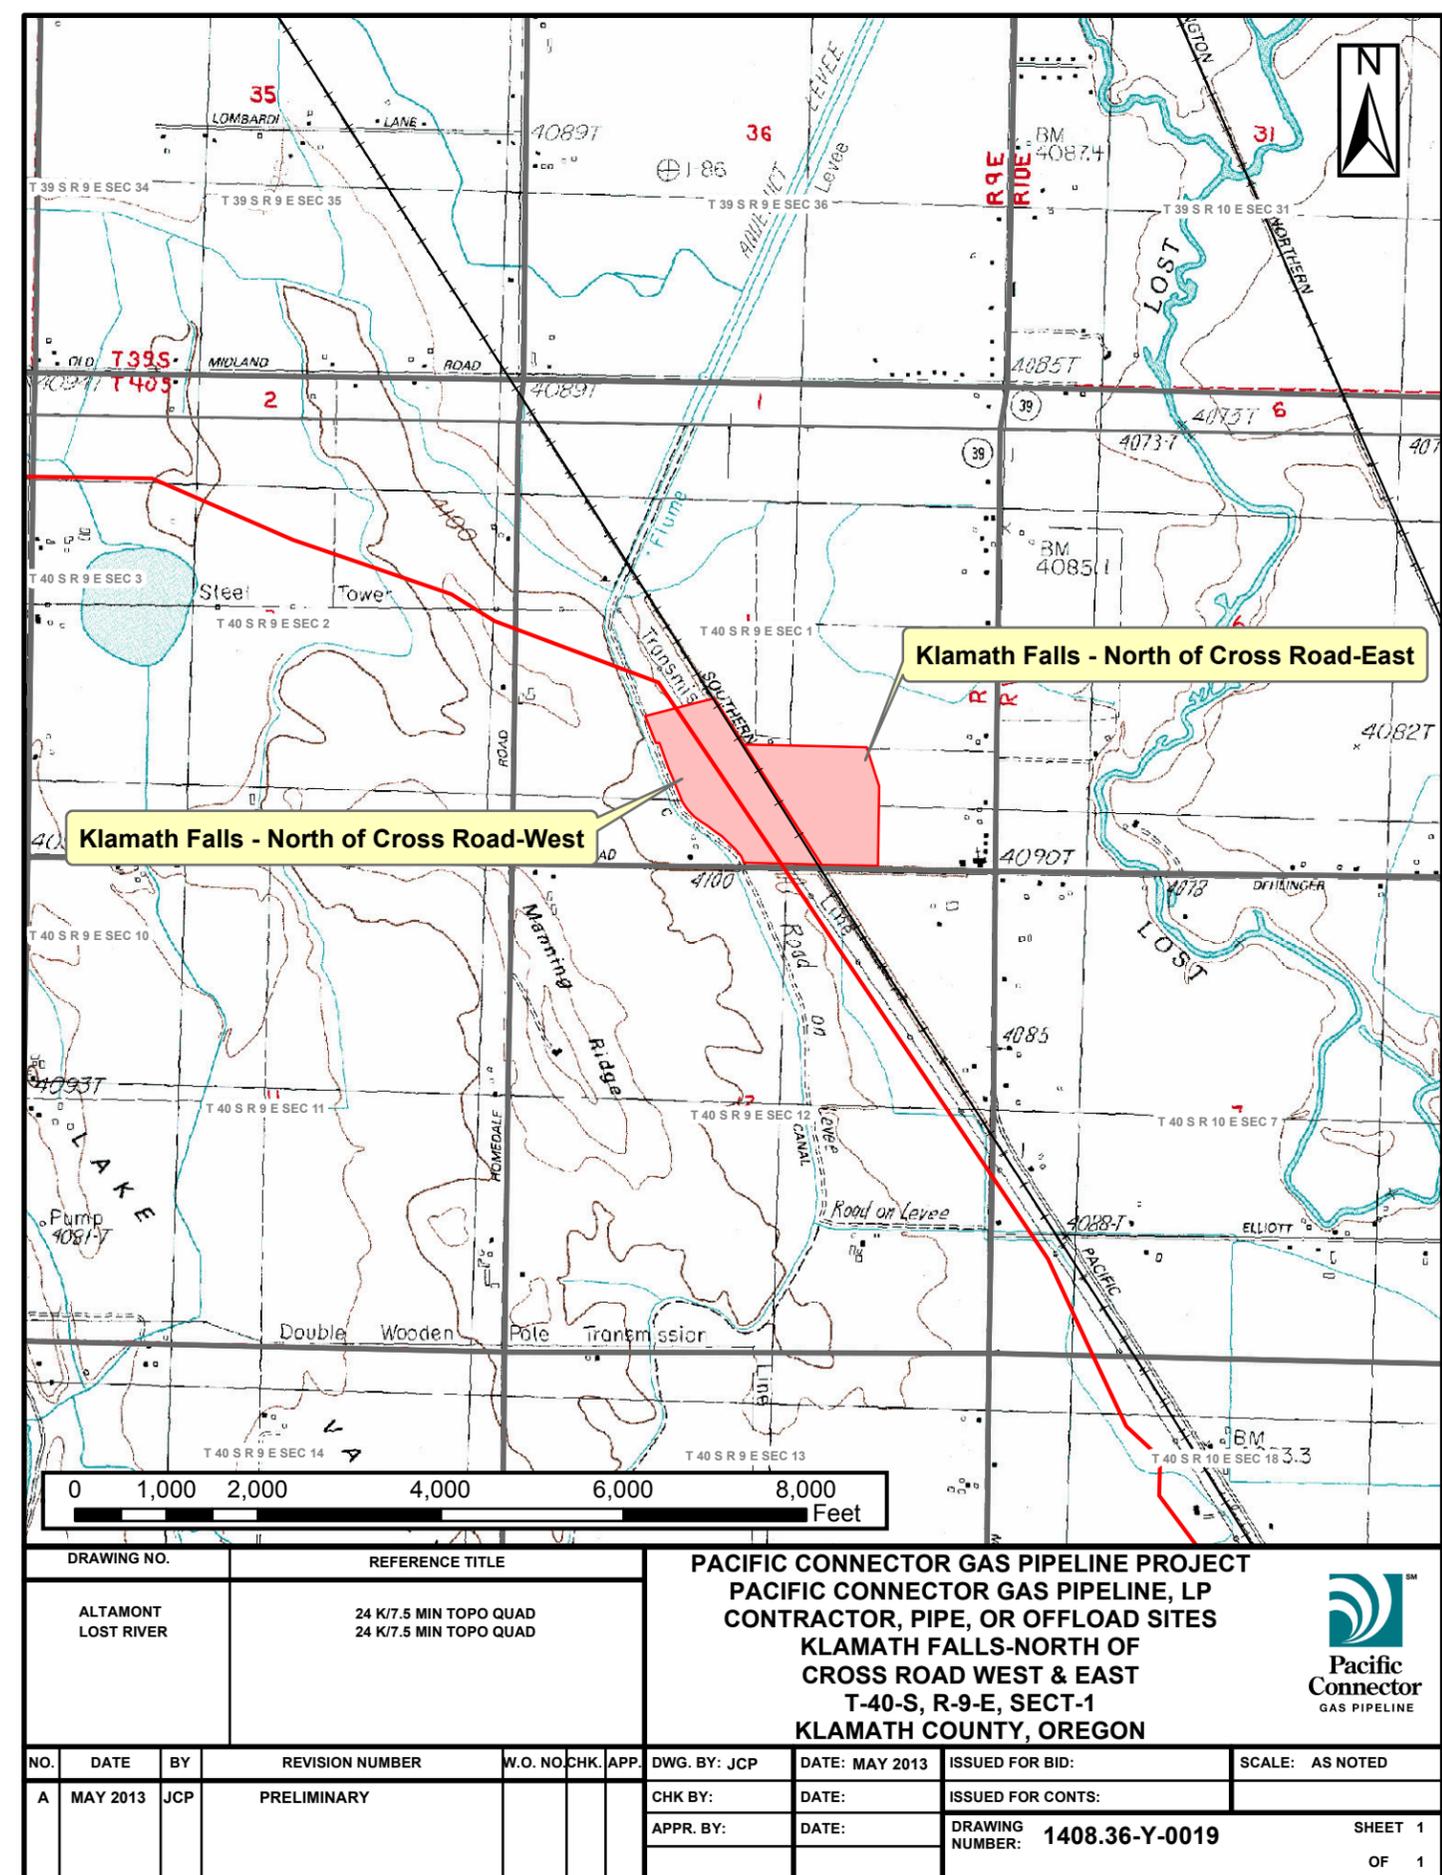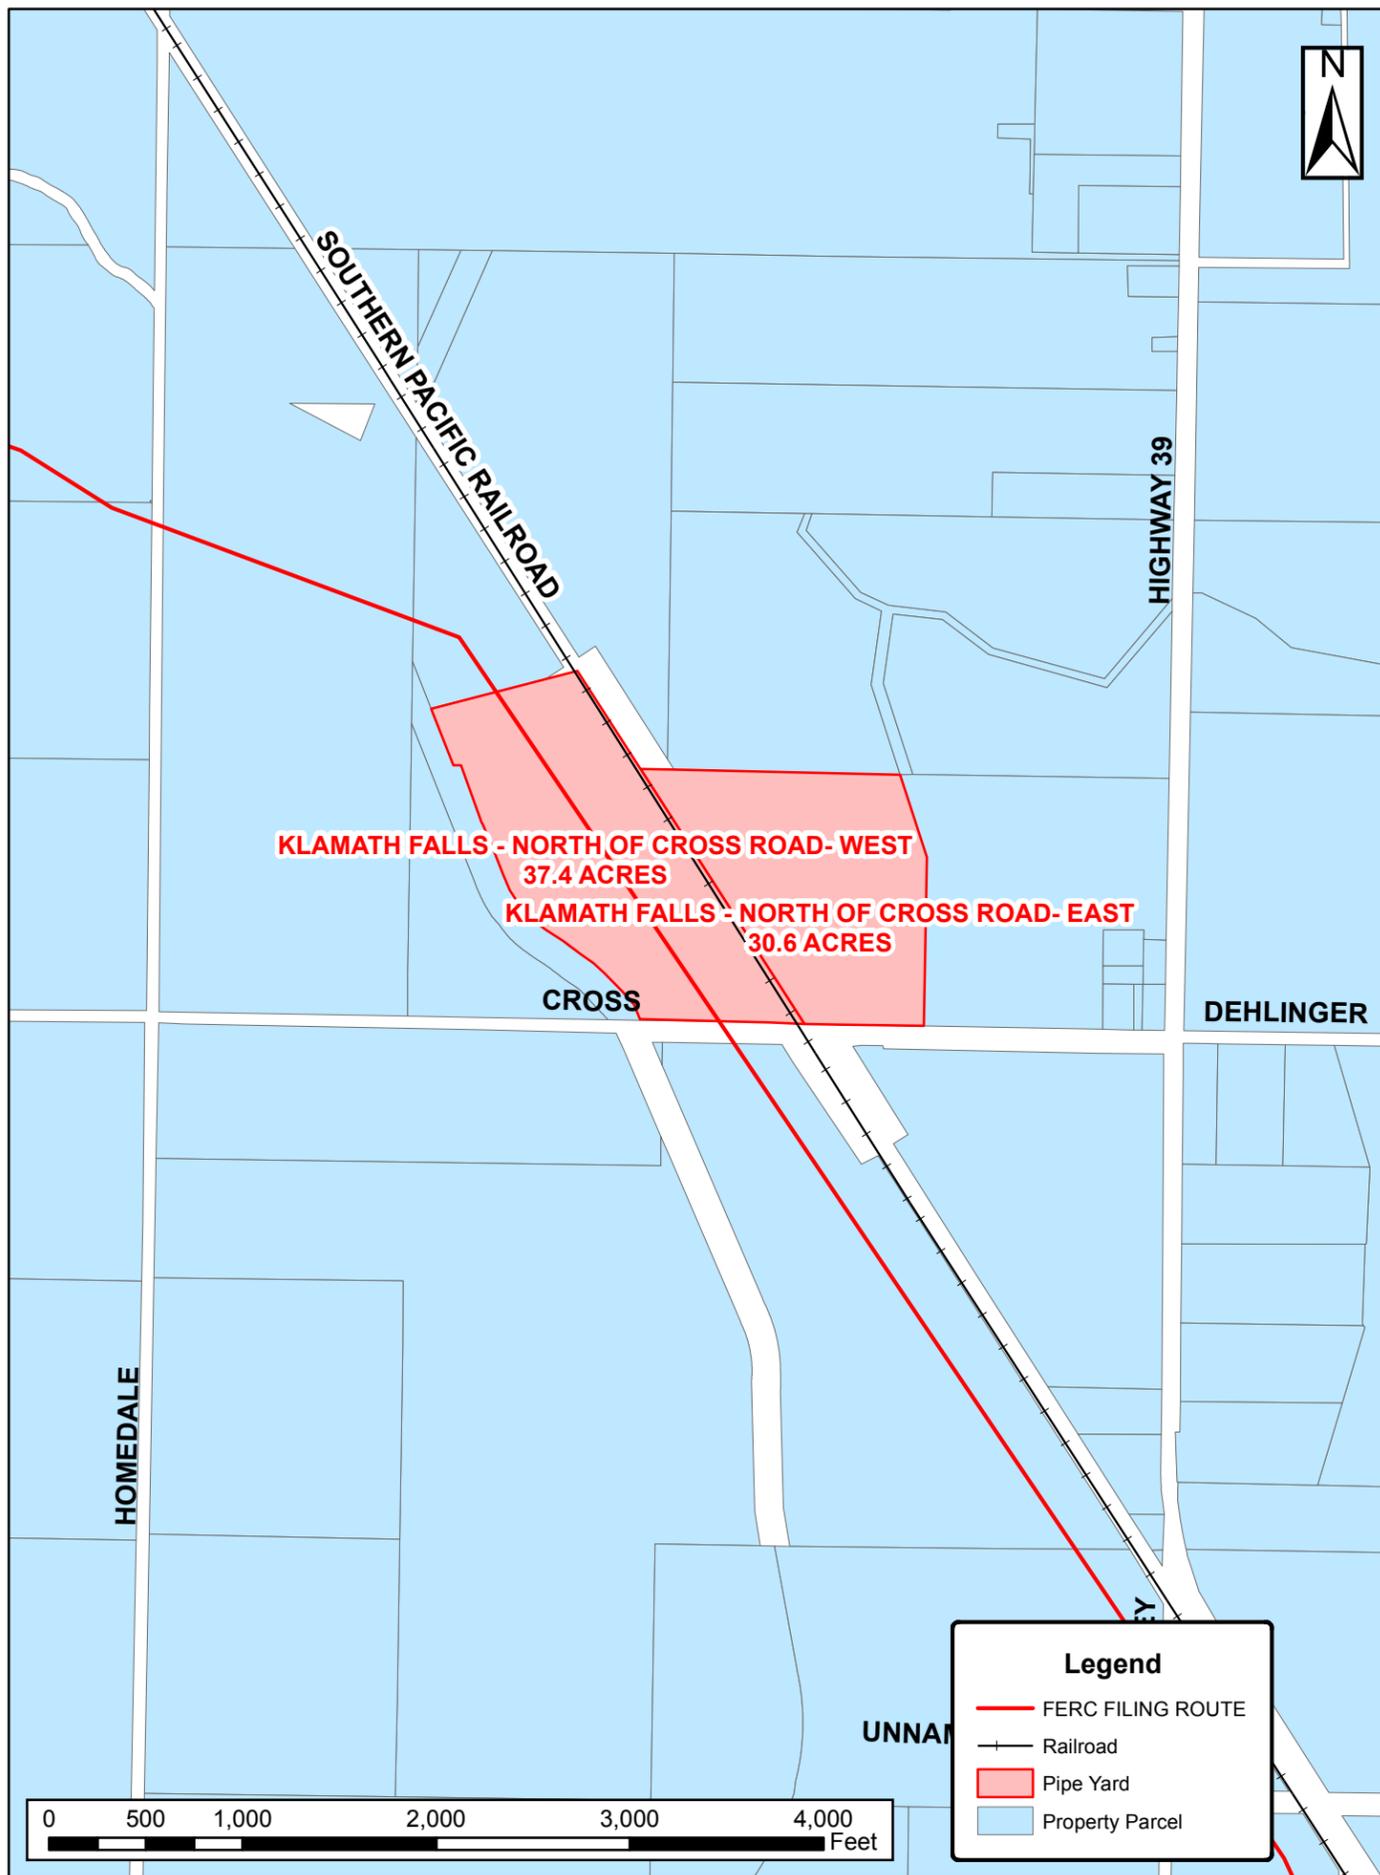



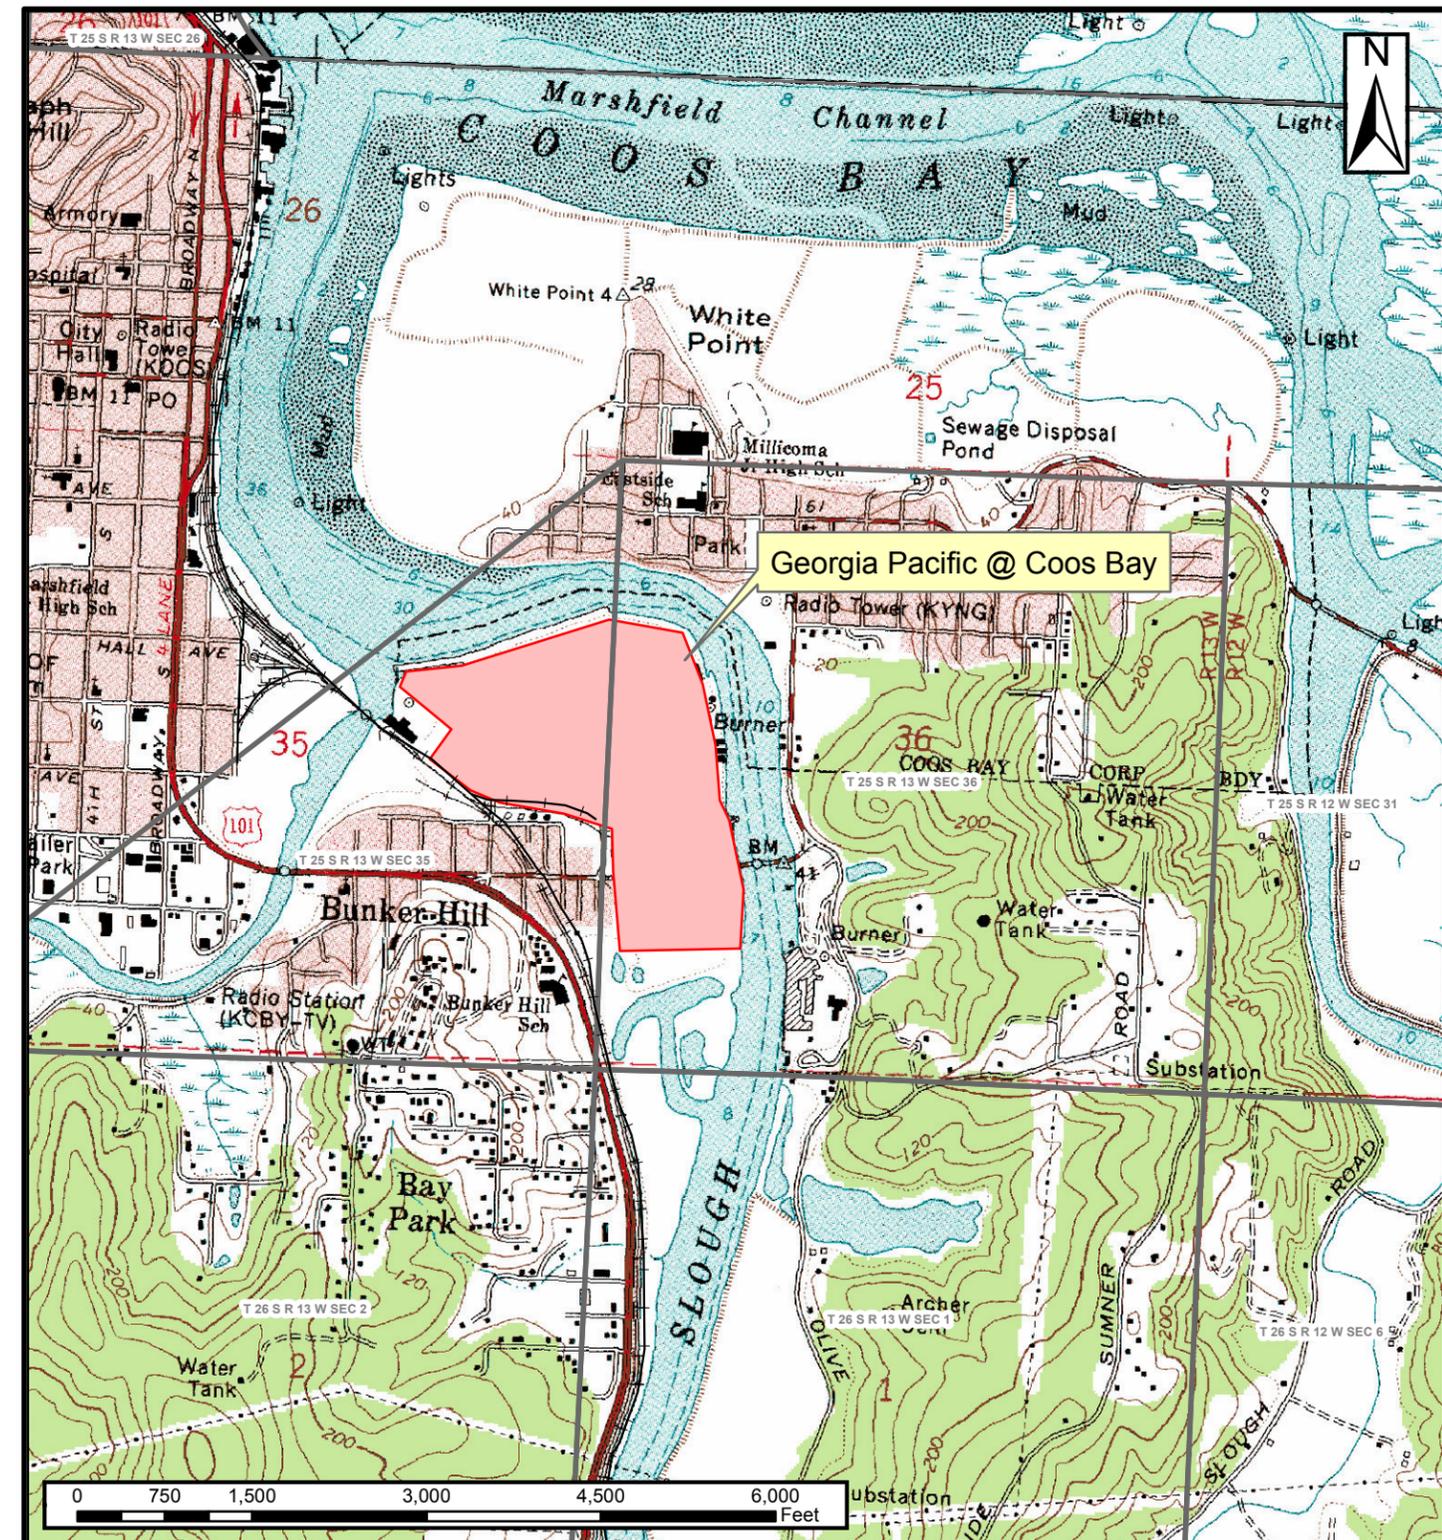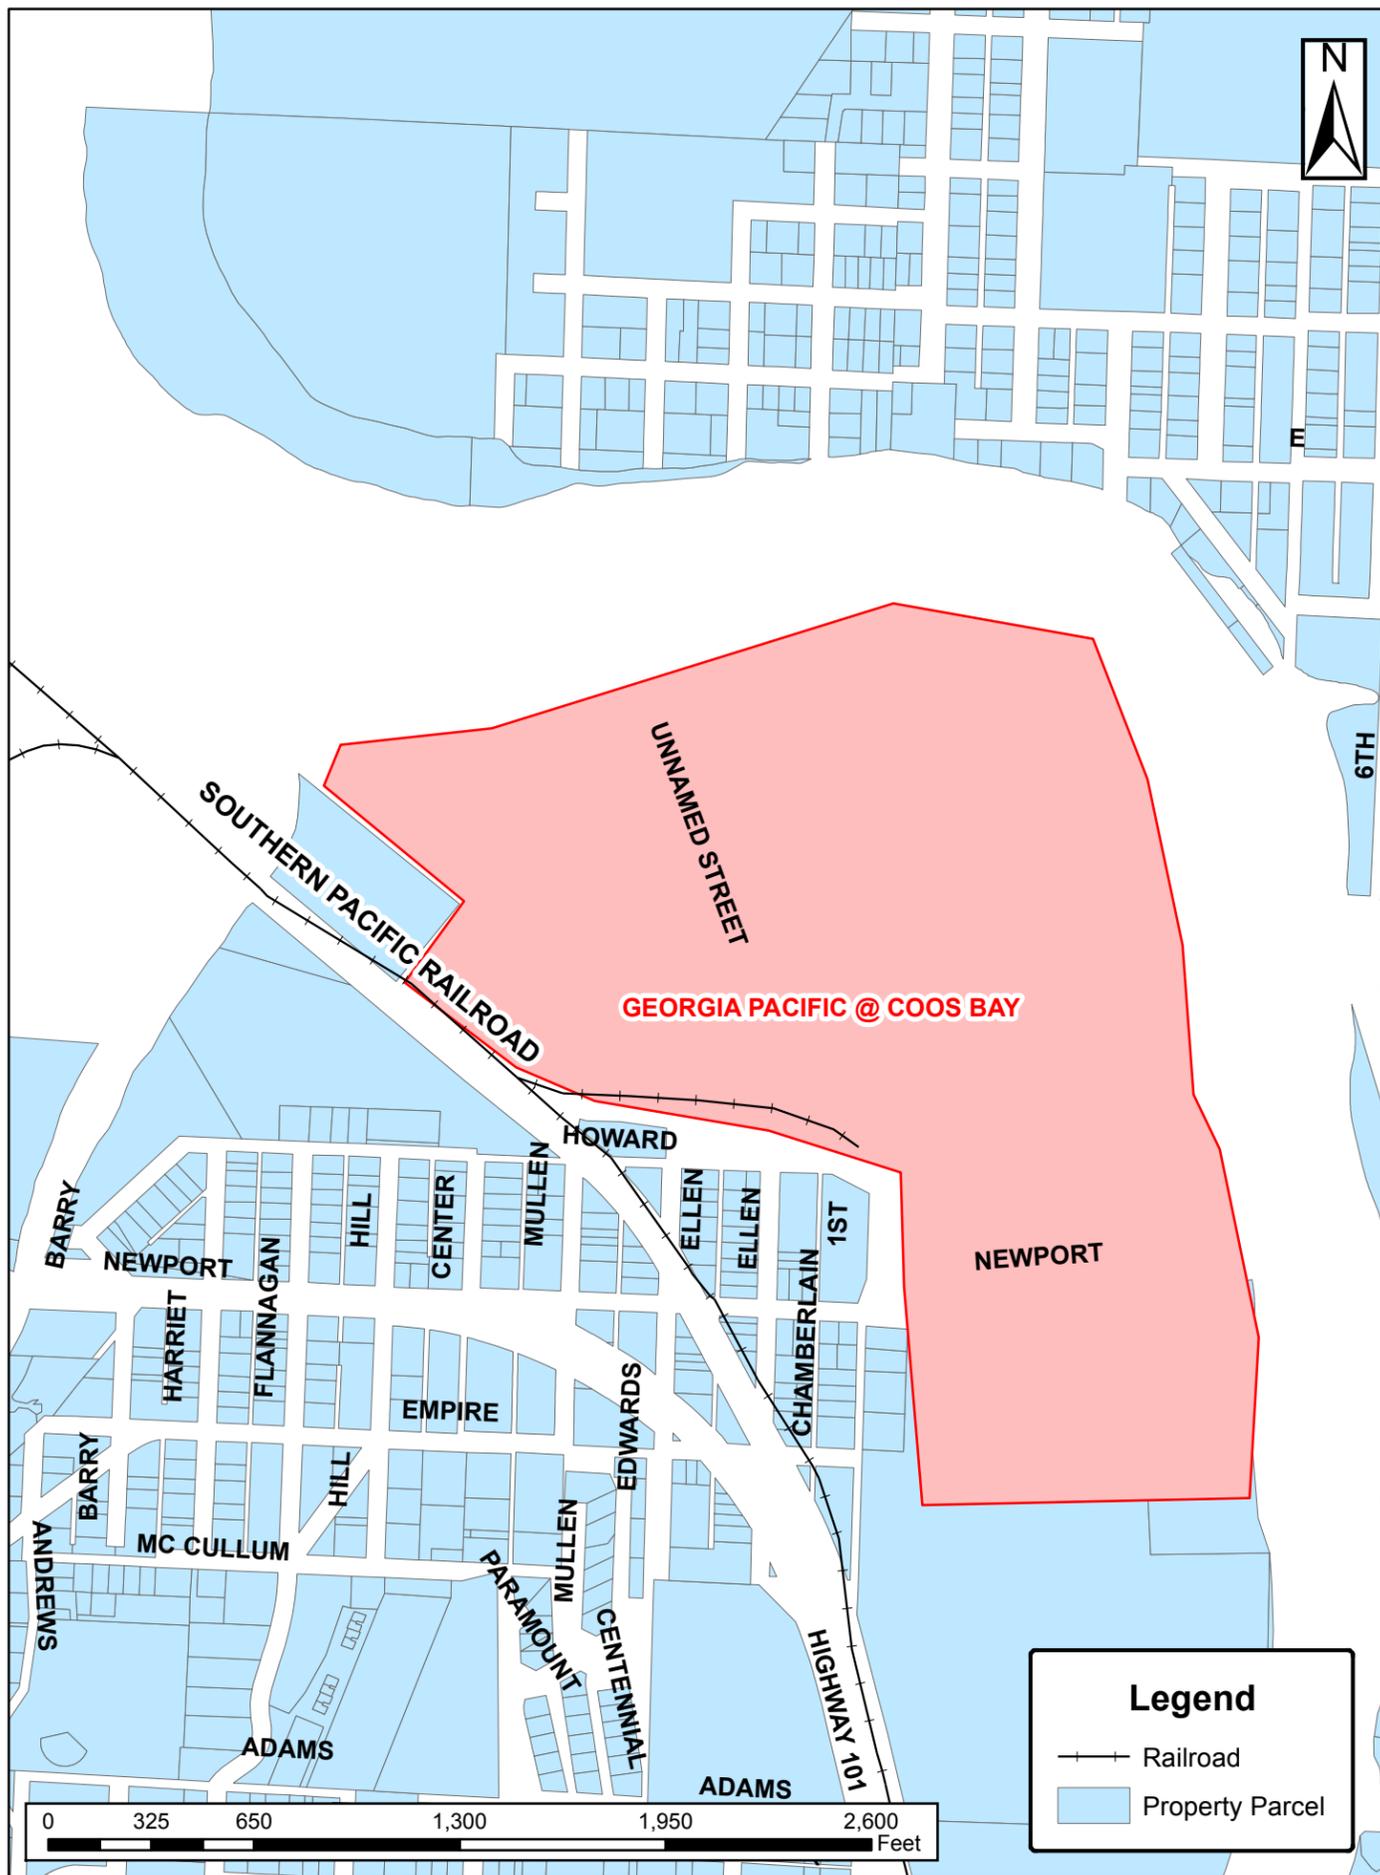

DRAWING NO.		REFERENCE TITLE		<b>PACIFIC CONNECTOR GAS PIPELINE PROJECT</b> <b>PACIFIC CONNECTOR GAS PIPELINE, LP</b> <b>CONTRACTOR, PIPE, OR OFFLOAD SITES</b> <b>GEORGIA PACIFIC @ COOS BAY</b> <b>T-25-S, R-13-W, SECT- 35 &amp; 36</b> <b>COOS COUNTY, OREGON</b>						
NORTH BEND COOS BAY		24 K/7.5 MIN TOPO QUAD 24 K/7.5 MIN TOPO QUAD								
NO.	DATE	BY	REVISION NUMBER	W.O. NO.	CHK.	APP.	DWG. BY: JCP	DATE: MAY 2013	ISSUED FOR BID:	SCALE: AS NOTED
A	MAY 2013	JCP	PRELIMINARY				CHK BY:	DATE:	ISSUED FOR CONTS:	SHEET 1
							APPR. BY:	DATE:	DRAWING NUMBER: 3430.36-Y-0023	OF 1

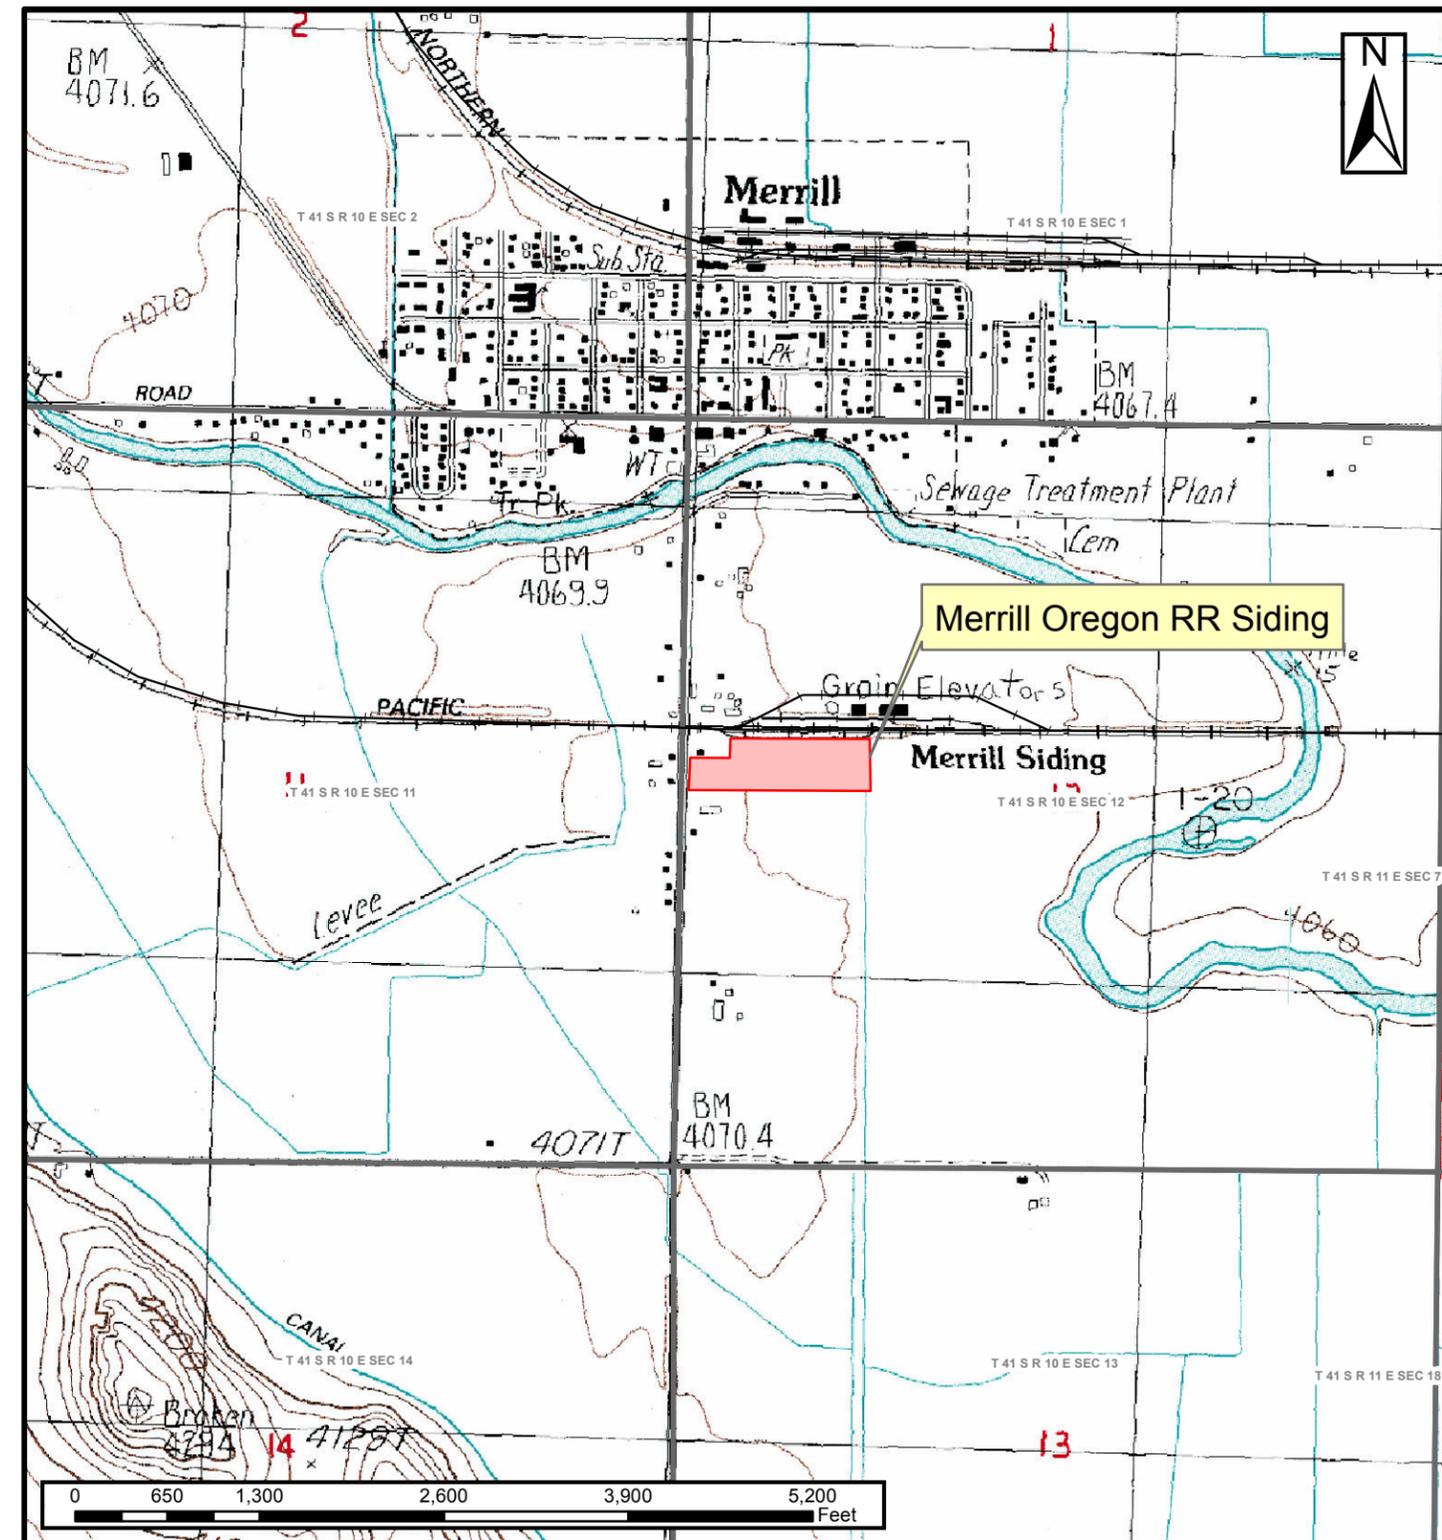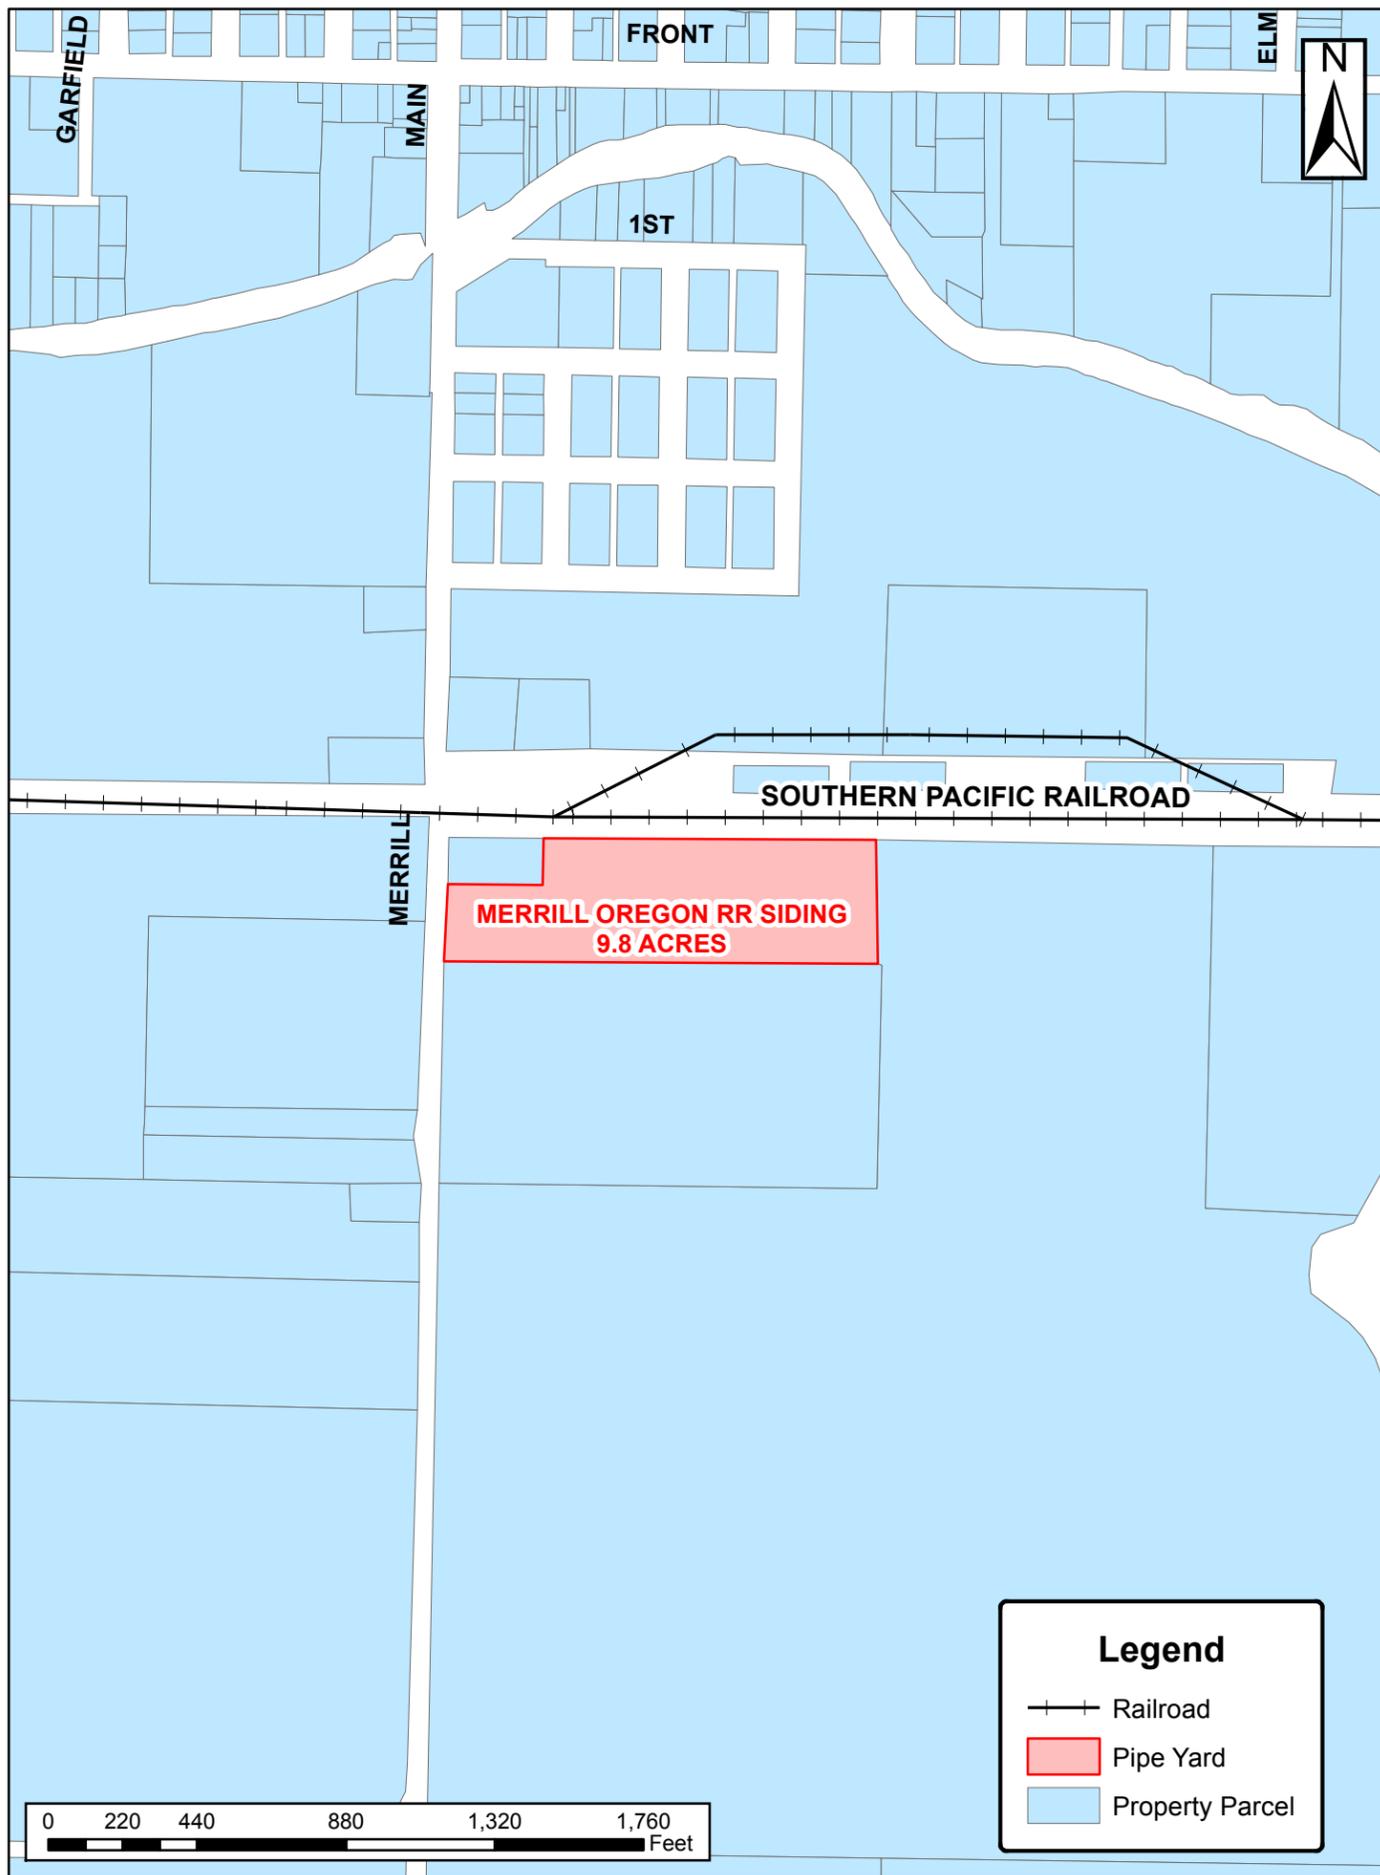

DRAWING NO.		REFERENCE TITLE		<b>PACIFIC CONNECTOR GAS PIPELINE PROJECT</b> <b>PACIFIC CONNECTOR GAS PIPELINE, LP</b> <b>CONTRACTOR, PIPE, OR OFFLOAD SITES</b> <b>MERRILL OREGON RR SIDING</b> <b>T-41-S, R-10-E, SECT- 12</b> <b>KLAMATH COUNTY, OREGON</b>						
MERRILL		24 K/7.5 MIN TOPO QUAD								
NO.	DATE	BY	REVISION NUMBER	W.O. NO.	CHK.	APP.	DWG. BY: JCP	DATE: MAY 2013	ISSUED FOR BID:	SCALE: AS NOTED
A	MAY 2013	JCP	PRELIMINARY				CHK BY:	DATE:	ISSUED FOR CONTS:	SHEET 1
							APPR. BY:	DATE:	DRAWING NUMBER: 3430.36-Y-0026	OF 1

