


---

## **APPENDIX I**

### **Site-Specific Residential Mitigation Plans**

---

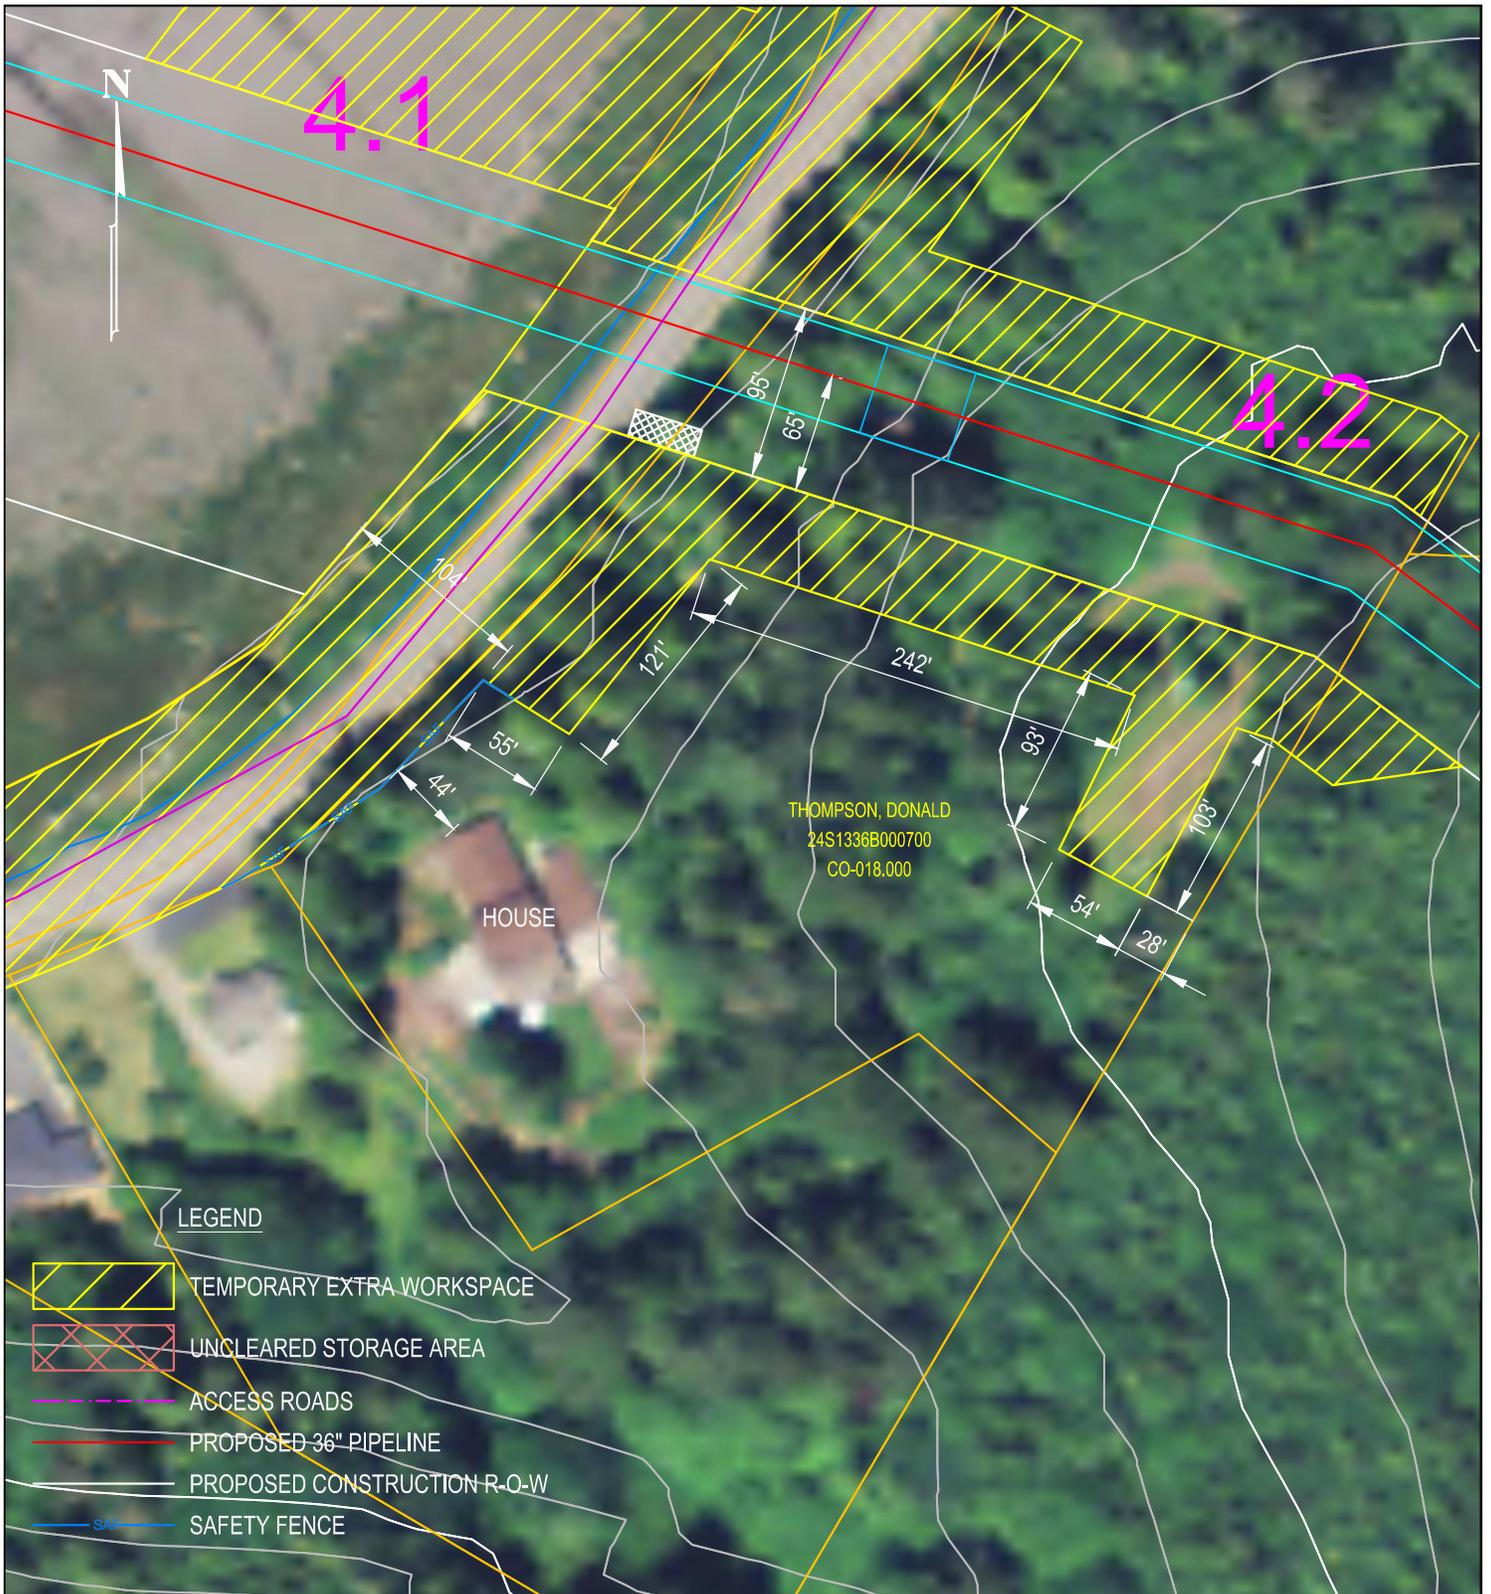


REFERENCE DRAWINGS	
DRAWING NO.	TITLE

**PACIFIC CONNECTOR GAS PIPELINE PROJECT**  
 PACIFIC CONNECTOR GAS PIPELINE, LP  
 RESIDENTIAL SITE SPECIFIC MAP - M.P. 4.2  
 36" PACIFIC CONNECTOR GAS PIPELINE  
 S-36, T-24-S, R-13-W  
 COOS COUNTY, OREGON



REVISIONS					
NO.	DATE	BY	DESCRIPTION	W.O. NO.	CHK. APP.
A	MAR 2015	JCP	PRELIMINARY		

DRAWN BY: JCP	DATE: MAR 2015	ISSUED FOR BID:	SCALE: 1" = 100'
CHECKED BY:	DATE:	ISSUED FOR CONSTRUCTION:	
APPROVED BY:	DATE:	DRAWING NUMBER: 3430.33-X-0016	SHEET 1 OF 1

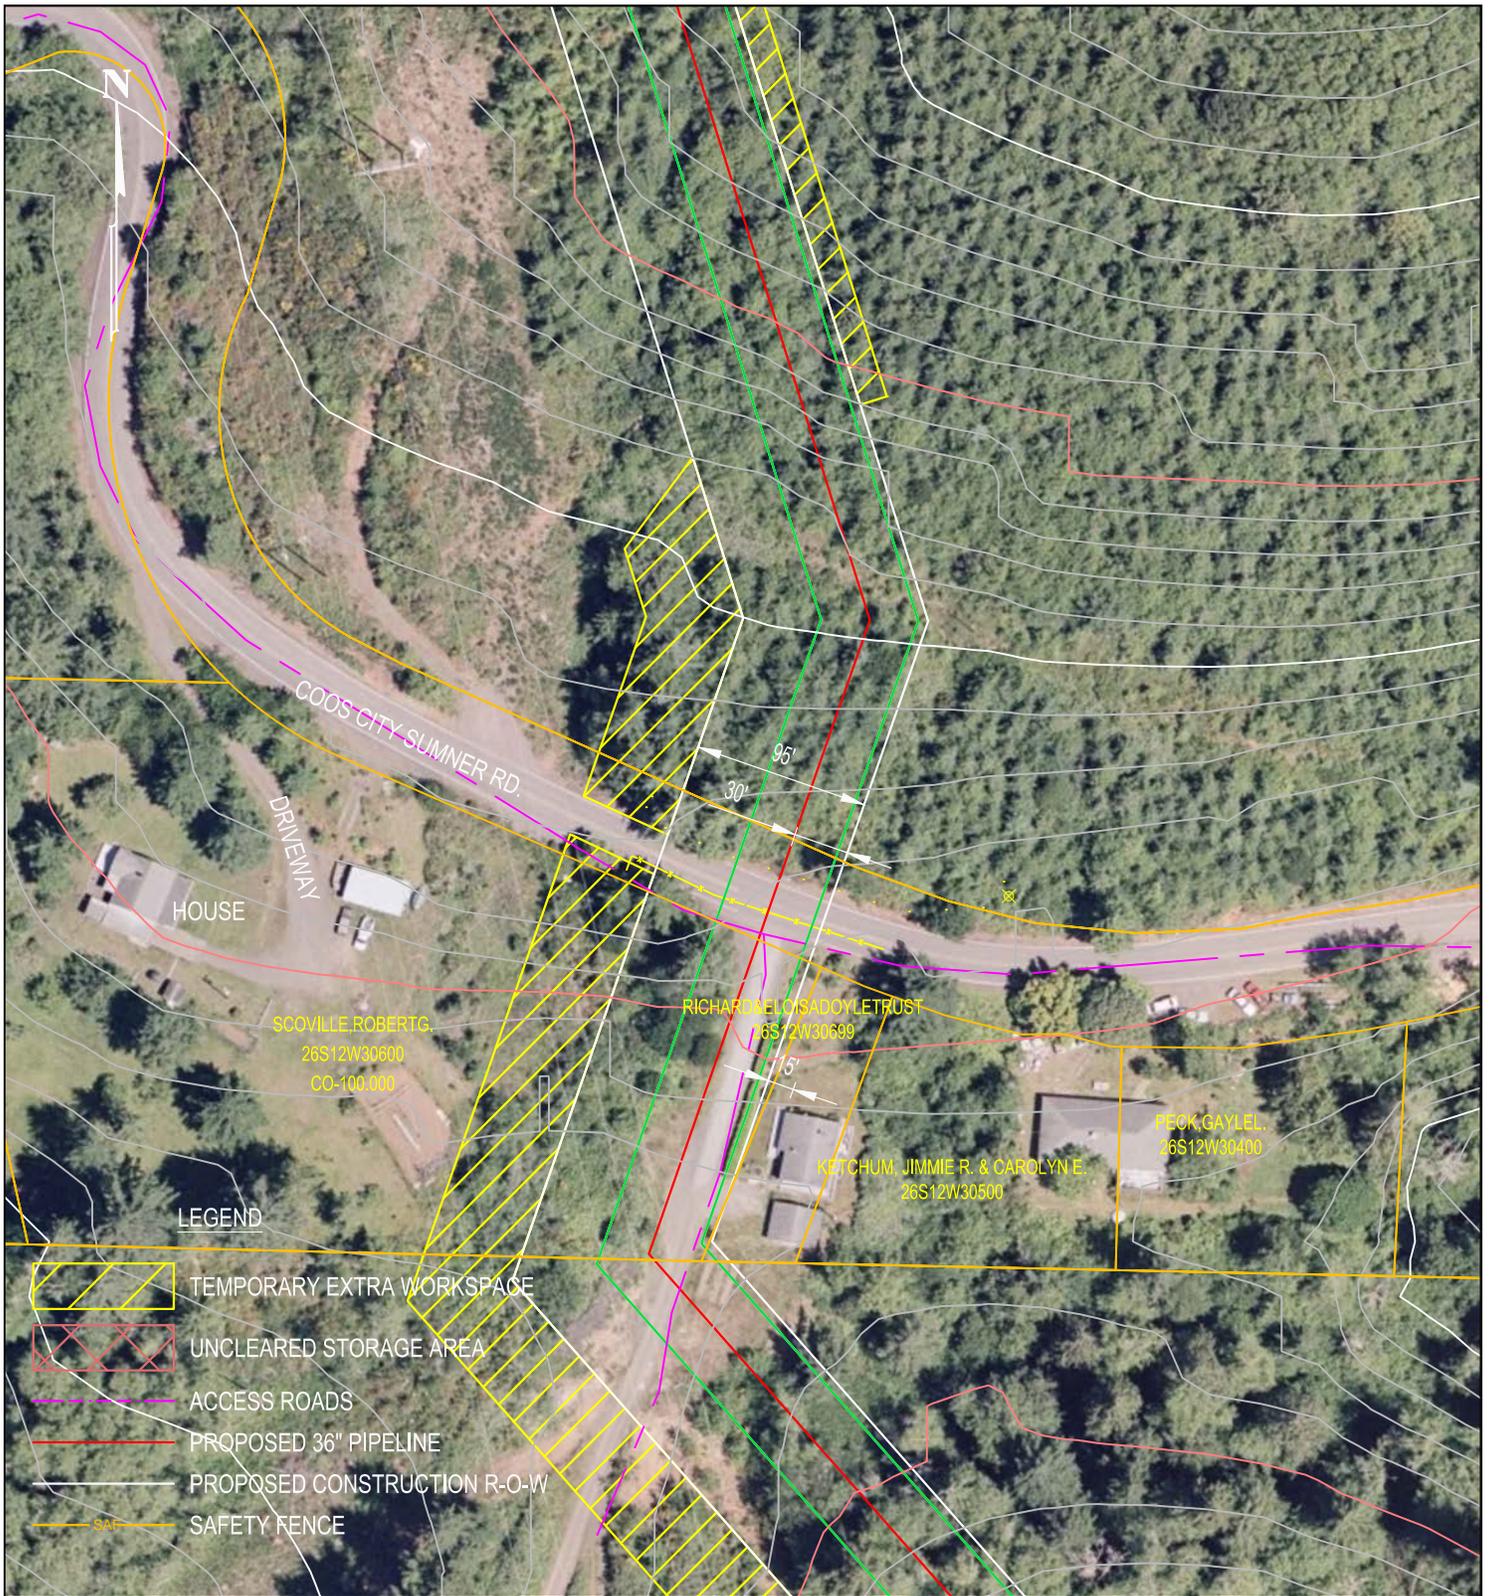

**LEGEND**

- TEMPORARY EXTRA WORKSPACE
- UNCLEARED STORAGE AREA
- ACCESS ROADS
- PROPOSED 36" PIPELINE
- PROPOSED CONSTRUCTION R-O-W
- SAFETY FENCE

**REFERENCE DRAWINGS**

DRAWING NO.	TITLE


**PACIFIC CONNECTOR GAS PIPELINE PROJECT**  
**PACIFIC CONNECTOR GAS PIPELINE, LP**  
**RESIDENTIAL SITE SPECIFIC MAP - M.P. 14.25**  
**36" PACIFIC CONNECTOR GAS PIPELINE**  
**S-30, T-26-S, R-12-W**  
**COOS COUNTY, OREGON**



**REVISIONS**

NO.	DATE	BY	DESCRIPTION	W.O. NO.	CHK.	APP.
A	MAY 2013	JCP	PRELIMINARY			

DRAWN BY: JCP	DATE: MAY 2013	ISSUED FOR BID:	SCALE: 1" = 100'
CHECKED BY:	DATE:	ISSUED FOR CONSTRUCTION:	
APPROVED BY:	DATE:	DRAWING NUMBER: 3430.33-X-0013	SHEET 1 OF 1

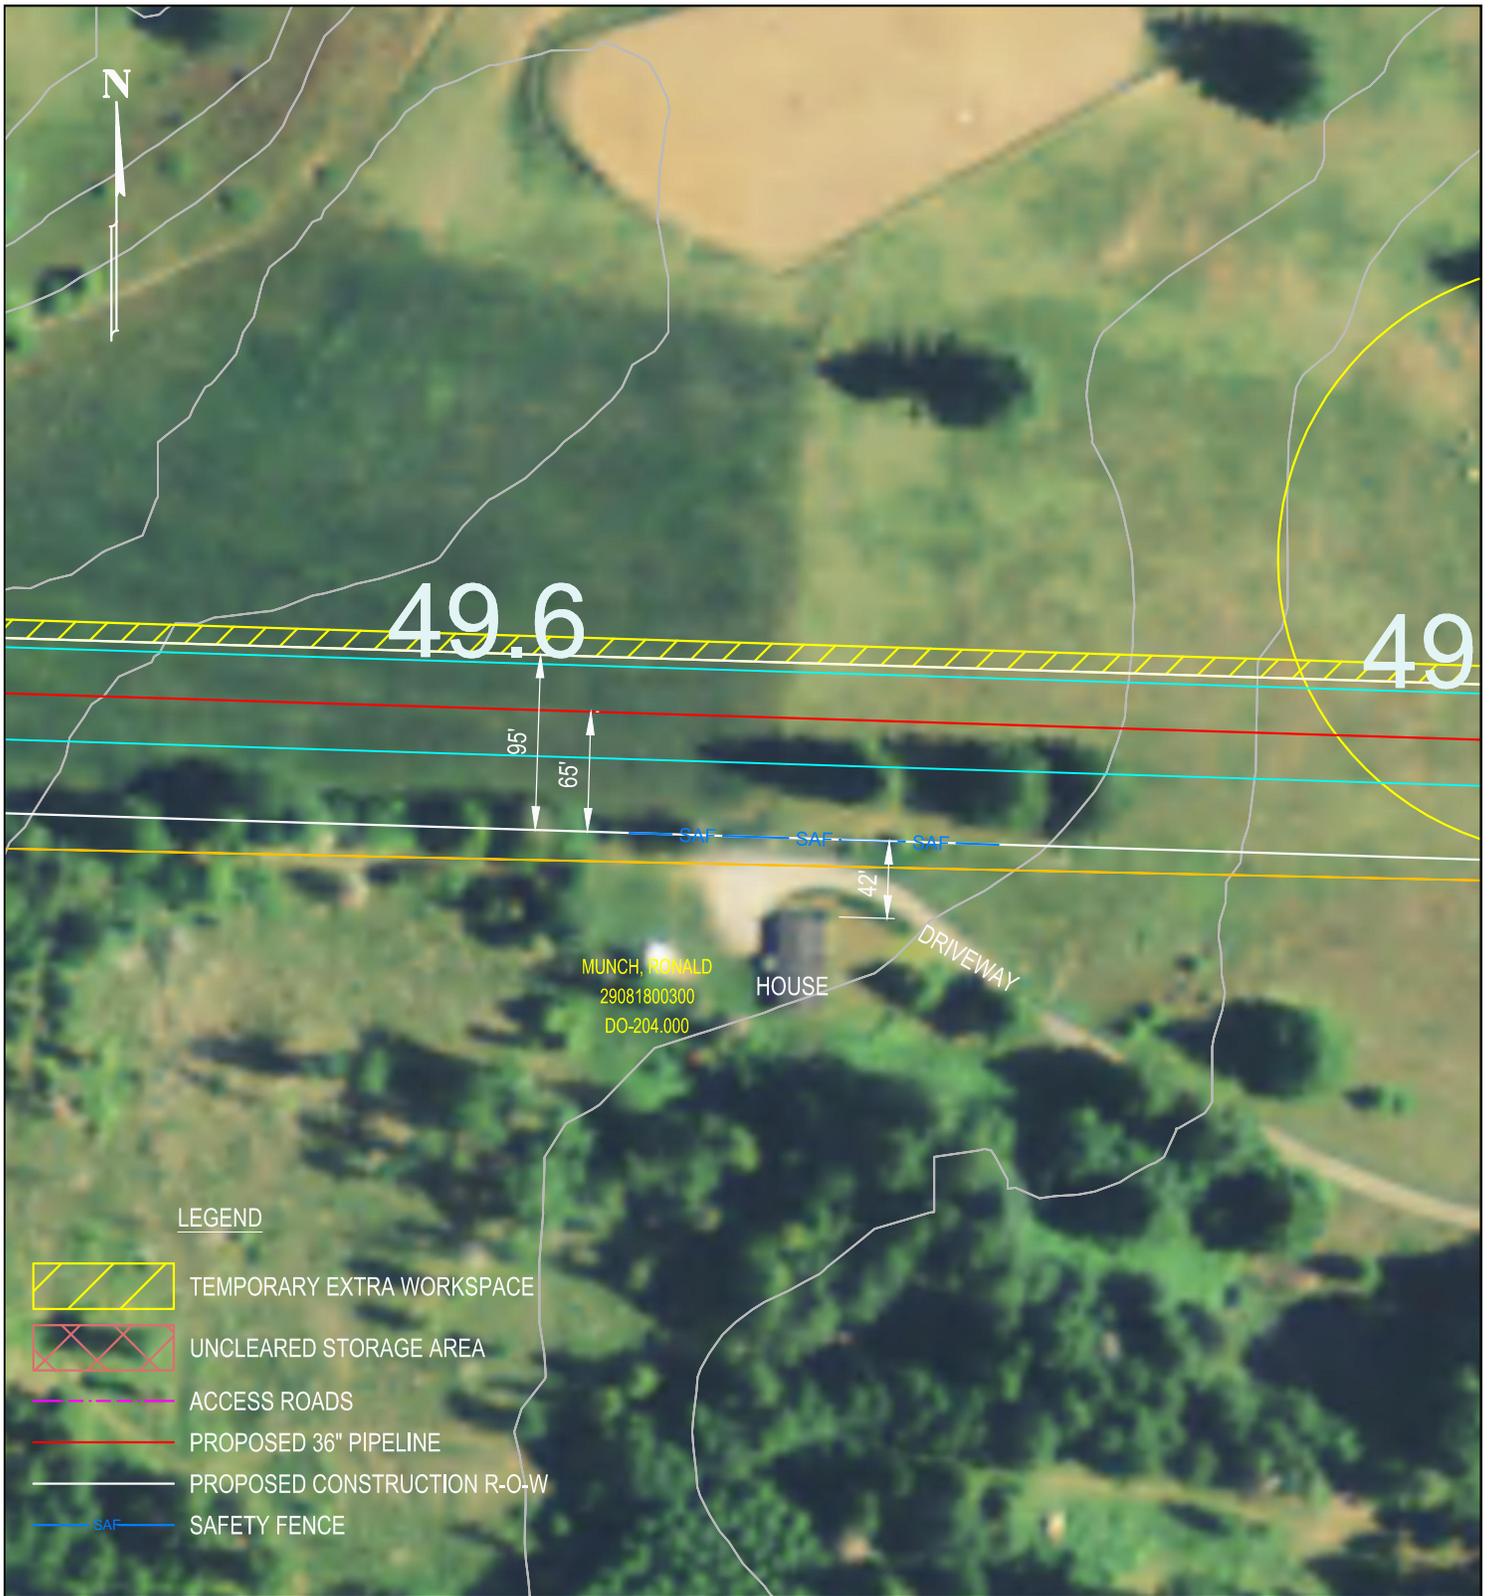

**LEGEND**

- TEMPORARY EXTRA WORKSPACE
- UNCLEARED STORAGE AREA
- ACCESS ROADS
- PROPOSED 36" PIPELINE
- PROPOSED CONSTRUCTION R-O-W
- SAFETY FENCE

**REFERENCE DRAWINGS**

DRAWING NO.	TITLE


**PACIFIC CONNECTOR GAS PIPELINE PROJECT**  
**PACIFIC CONNECTOR GAS PIPELINE, LP**  
**RESIDENTIAL SITE SPECIFIC MAP - M.P. 49.60**  
**36" PACIFIC CONNECTOR GAS PIPELINE**  
**S-18, T-29-S, R-8-W**  
**DOUGLAS COUNTY, OREGON**



**REVISIONS**

NO.	DATE	BY	DESCRIPTION	W.O. NO.	CHK.	APP.
A	MAR 2015	JCP	PRELIMINARY			

DRAWN BY: JCP	DATE: MAR 2015	ISSUED FOR BID:	SCALE: 1" = 100'
CHECKED BY:	DATE:	ISSUED FOR CONSTRUCTION:	
APPROVED BY:	DATE:	DRAWING NUMBER: 3430.33-X-0019	SHEET 1 OF 1

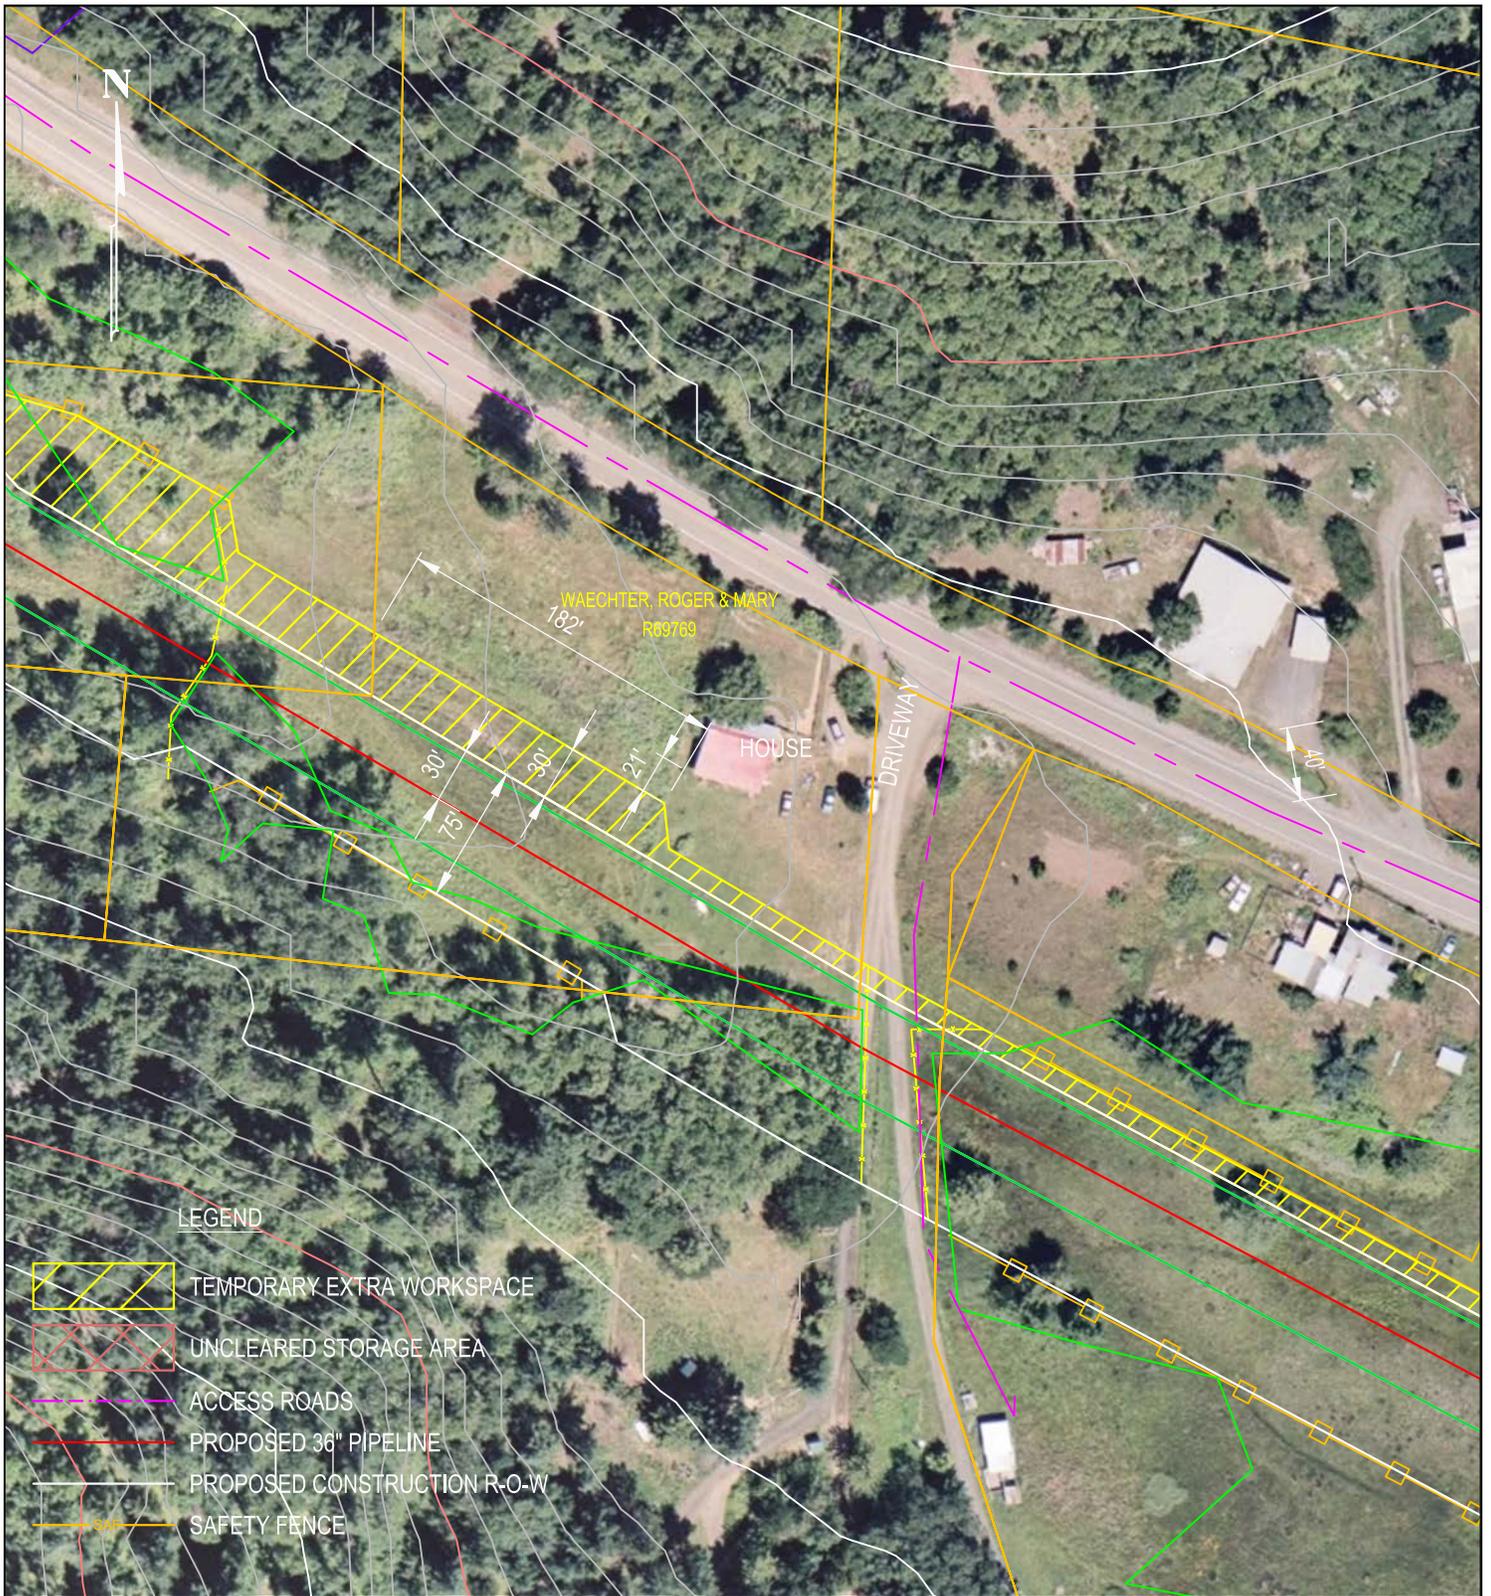

LEGEND

- TEMPORARY EXTRA WORKSPACE
- UNCLEARED STORAGE AREA
- ACCESS ROADS
- PROPOSED 36" PIPELINE
- PROPOSED CONSTRUCTION R.O.W
- SAFETY FENCE

REFERENCE DRAWINGS

DRAWING NO.	TITLE


**PACIFIC CONNECTOR GAS PIPELINE PROJECT**  
**PACIFIC CONNECTOR GAS PIPELINE, LP**  
**RESIDENTIAL SITE SPECIFIC MAP - M.P. 56.88**  
**36" PACIFIC CONNECTOR GAS PIPELINE**  
**S-7, T-29-S, R-7-W**  
**DOUGLAS COUNTY, OREGON**



REVISIONS

NO.	DATE	BY	DESCRIPTION	W.O. NO.	CHK.	APP.
A	MAY 2013	JCP	PRELIMINARY			

DRAWN BY: JCP	DATE: MAY 2013	ISSUED FOR BID:	SCALE: 1" = 100'
CHECKED BY:	DATE:	ISSUED FOR CONSTRUCTION:	
APPROVED BY:	DATE:	DRAWING NUMBER: 3430.33-X-0014	SHEET 1 OF 1

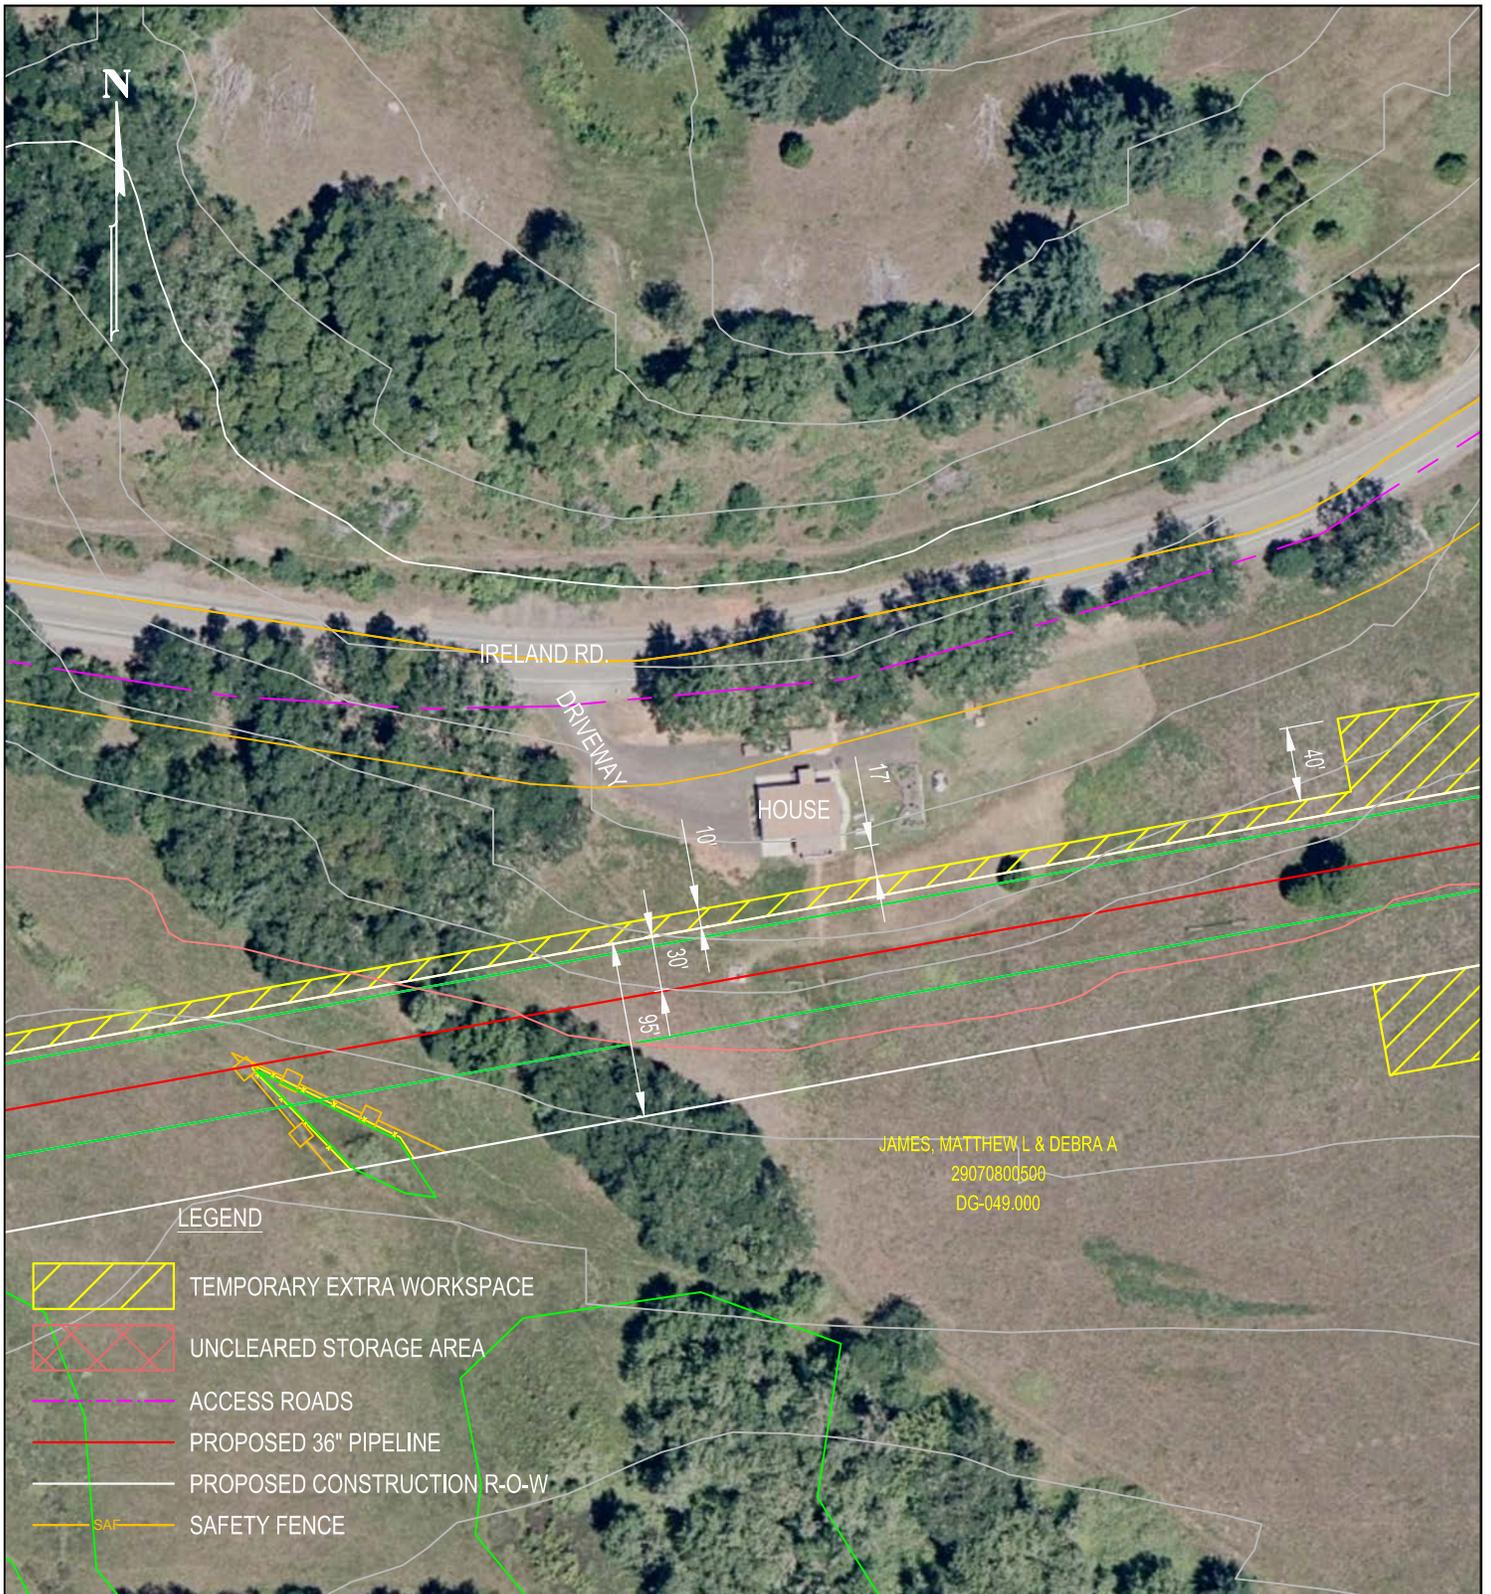


REFERENCE DRAWINGS	
DRAWING NO.	TITLE

PACIFIC CONNECTOR GAS PIPELINE PROJECT  
 PACIFIC CONNECTOR GAS PIPELINE, LP  
 RESIDENTIAL SITE SPECIFIC MAP - M.P. 57.51  
 36" PACIFIC CONNECTOR GAS PIPELINE  
 S-8, T-29-S, R-7-W  
 DOUGLAS COUNTY, OREGON



REVISIONS					
NO.	DATE	BY	DESCRIPTION	W.O. NO.	CHK. APP.
A	MAY 2013	JCP	PRELIMINARY		

DRAWN BY: JCP	DATE: MAY 2013	ISSUED FOR BID:	SCALE: 1" = 100'
CHECKED BY:	DATE:	ISSUED FOR CONSTRUCTION:	
APPROVED BY:	DATE:	DRAWING NUMBER: 3430.33-X-0012	SHEET 1 OF 1

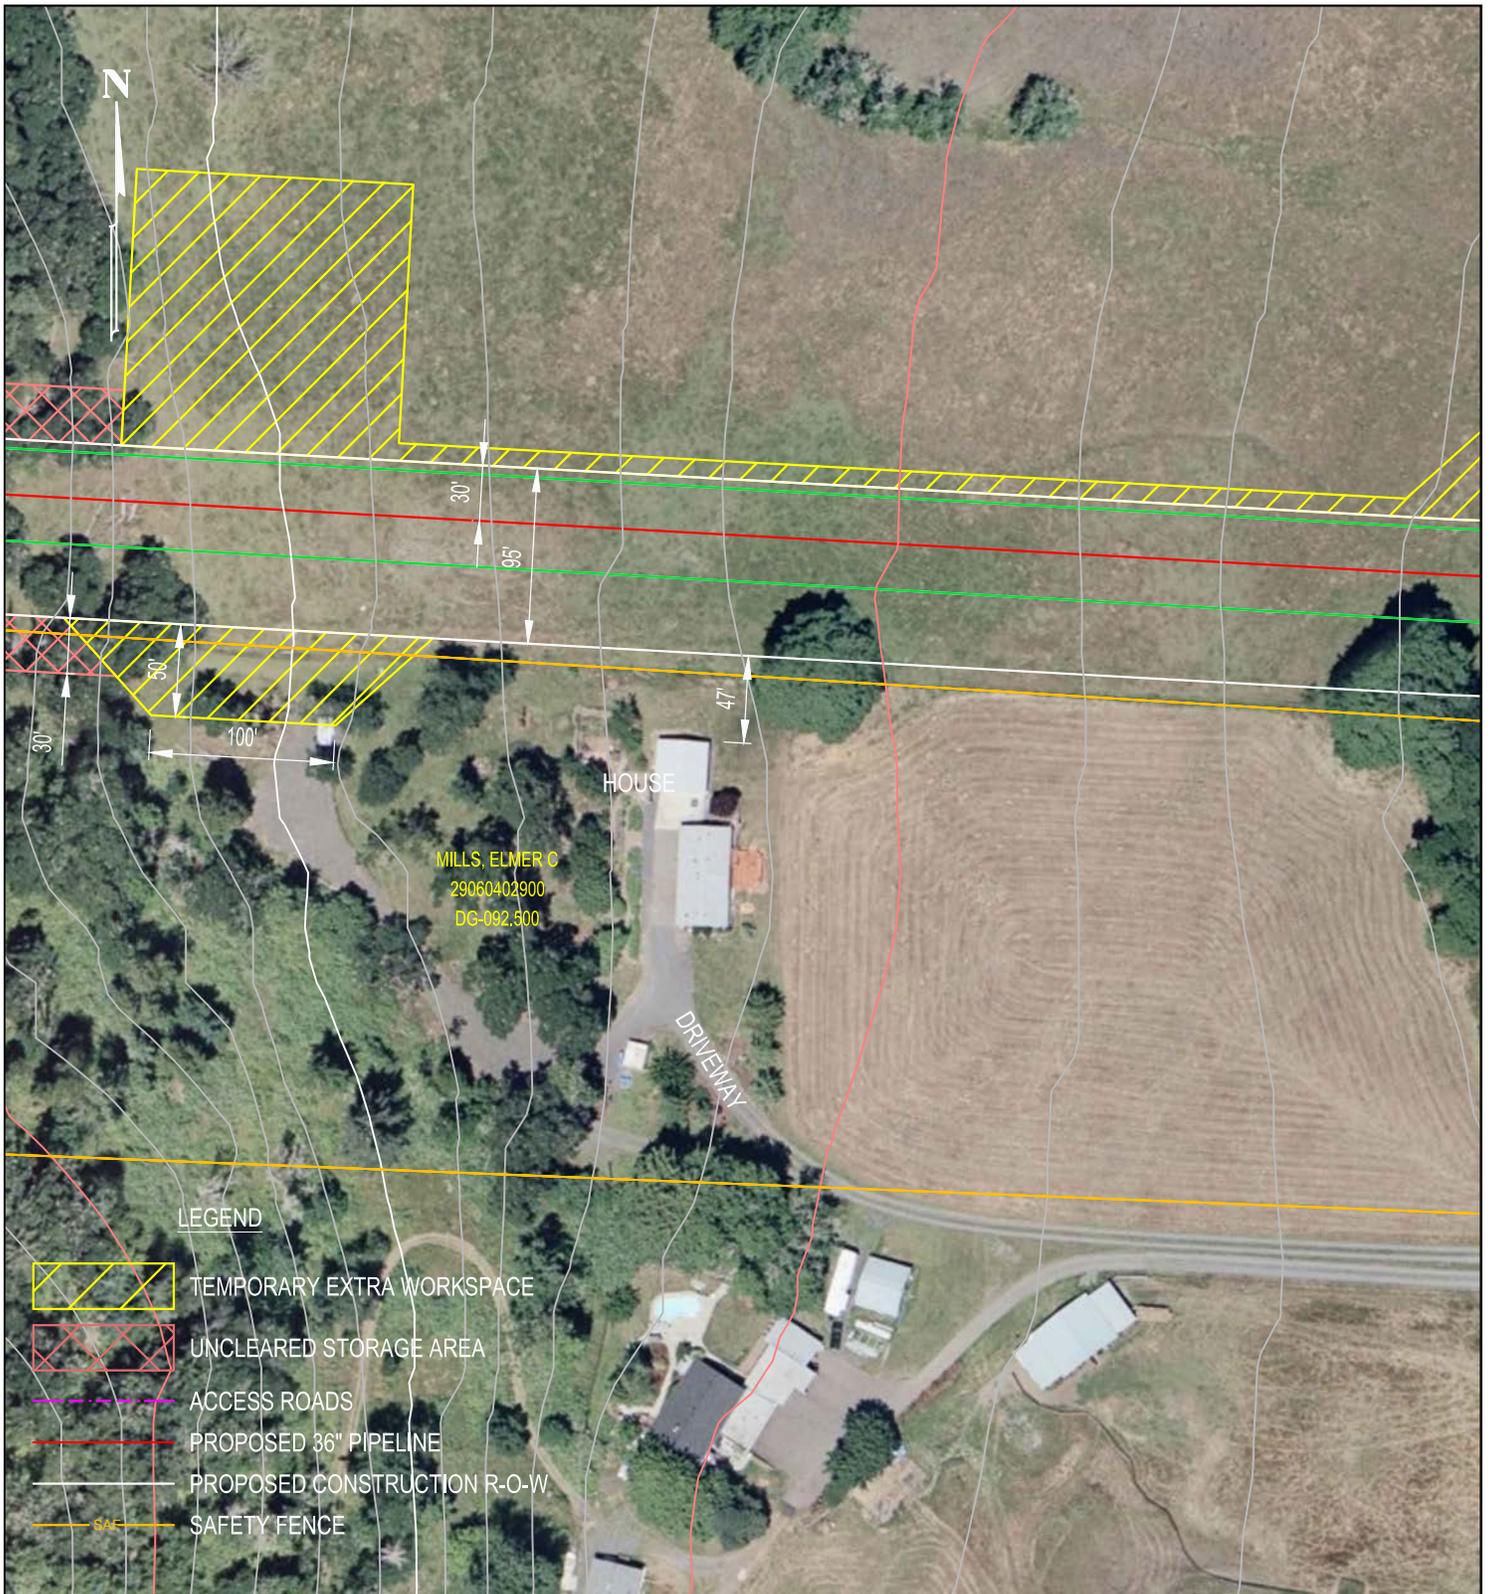


REFERENCE DRAWINGS	
DRAWING NO.	TITLE

PACIFIC CONNECTOR GAS PIPELINE PROJECT  
 PACIFIC CONNECTOR GAS PIPELINE, LP  
 RESIDENTIAL SITE SPECIFIC MAP - M.P. 65.64  
 36" PACIFIC CONNECTOR GAS PIPELINE  
 S-4, T-29-S, R-6-W  
 DOUGLAS COUNTY, OREGON



REVISIONS					
NO.	DATE	BY	DESCRIPTION	W.O. NO.	CHK. APP.
A	MAY 2013	JCP	PRELIMINARY		

DRAWN BY: JCP	DATE: MAY 2013	ISSUED FOR BID:	SCALE: 1" = 100'
CHECKED BY:	DATE:	ISSUED FOR CONSTRUCTION:	
APPROVED BY:	DATE:	DRAWING NUMBER: 3430.33-X-0011	SHEET 1 OF 1

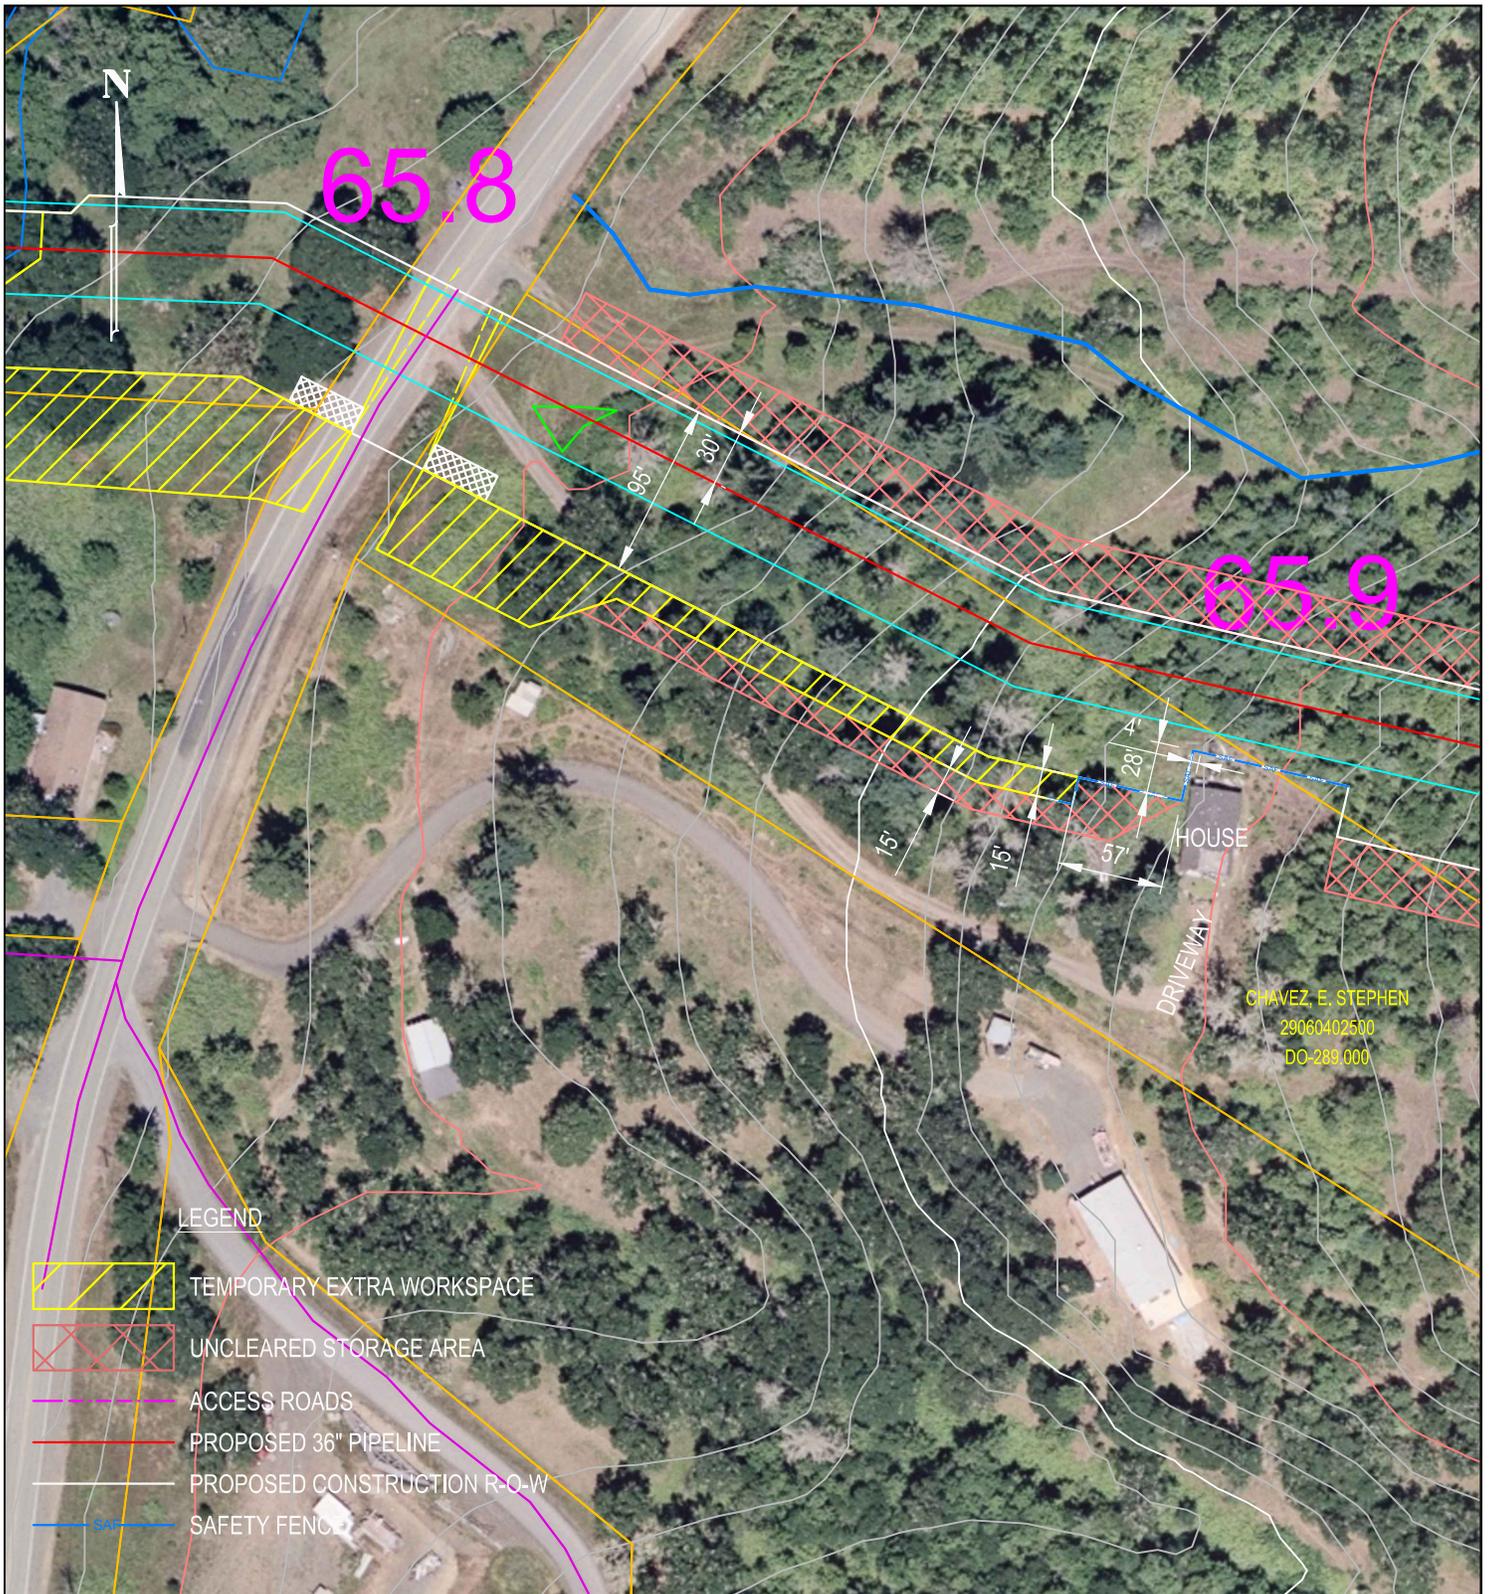


REFERENCE DRAWINGS	
DRAWING NO.	TITLE

PACIFIC CONNECTOR GAS PIPELINE PROJECT  
 PACIFIC CONNECTOR GAS PIPELINE, LP  
 RESIDENTIAL SITE SPECIFIC MAP - M.P. 65.90  
 36" PACIFIC CONNECTOR GAS PIPELINE  
 S-4, T-29-S, R-6-W  
 DOUGLAS COUNTY, OREGON



REVISIONS					
NO.	DATE	BY	DESCRIPTION	W.O. NO.	CHK. APP.
A	MAR 2015	JCP	PRELIMINARY		

DRAWN BY: JCP	DATE: MAR 2015	ISSUED FOR BID:	SCALE: 1" = 100'
CHECKED BY:	DATE:	ISSUED FOR CONSTRUCTION:	
APPROVED BY:	DATE:	DRAWING NUMBER: 3430.33-X-0017	SHEET 1 OF 1

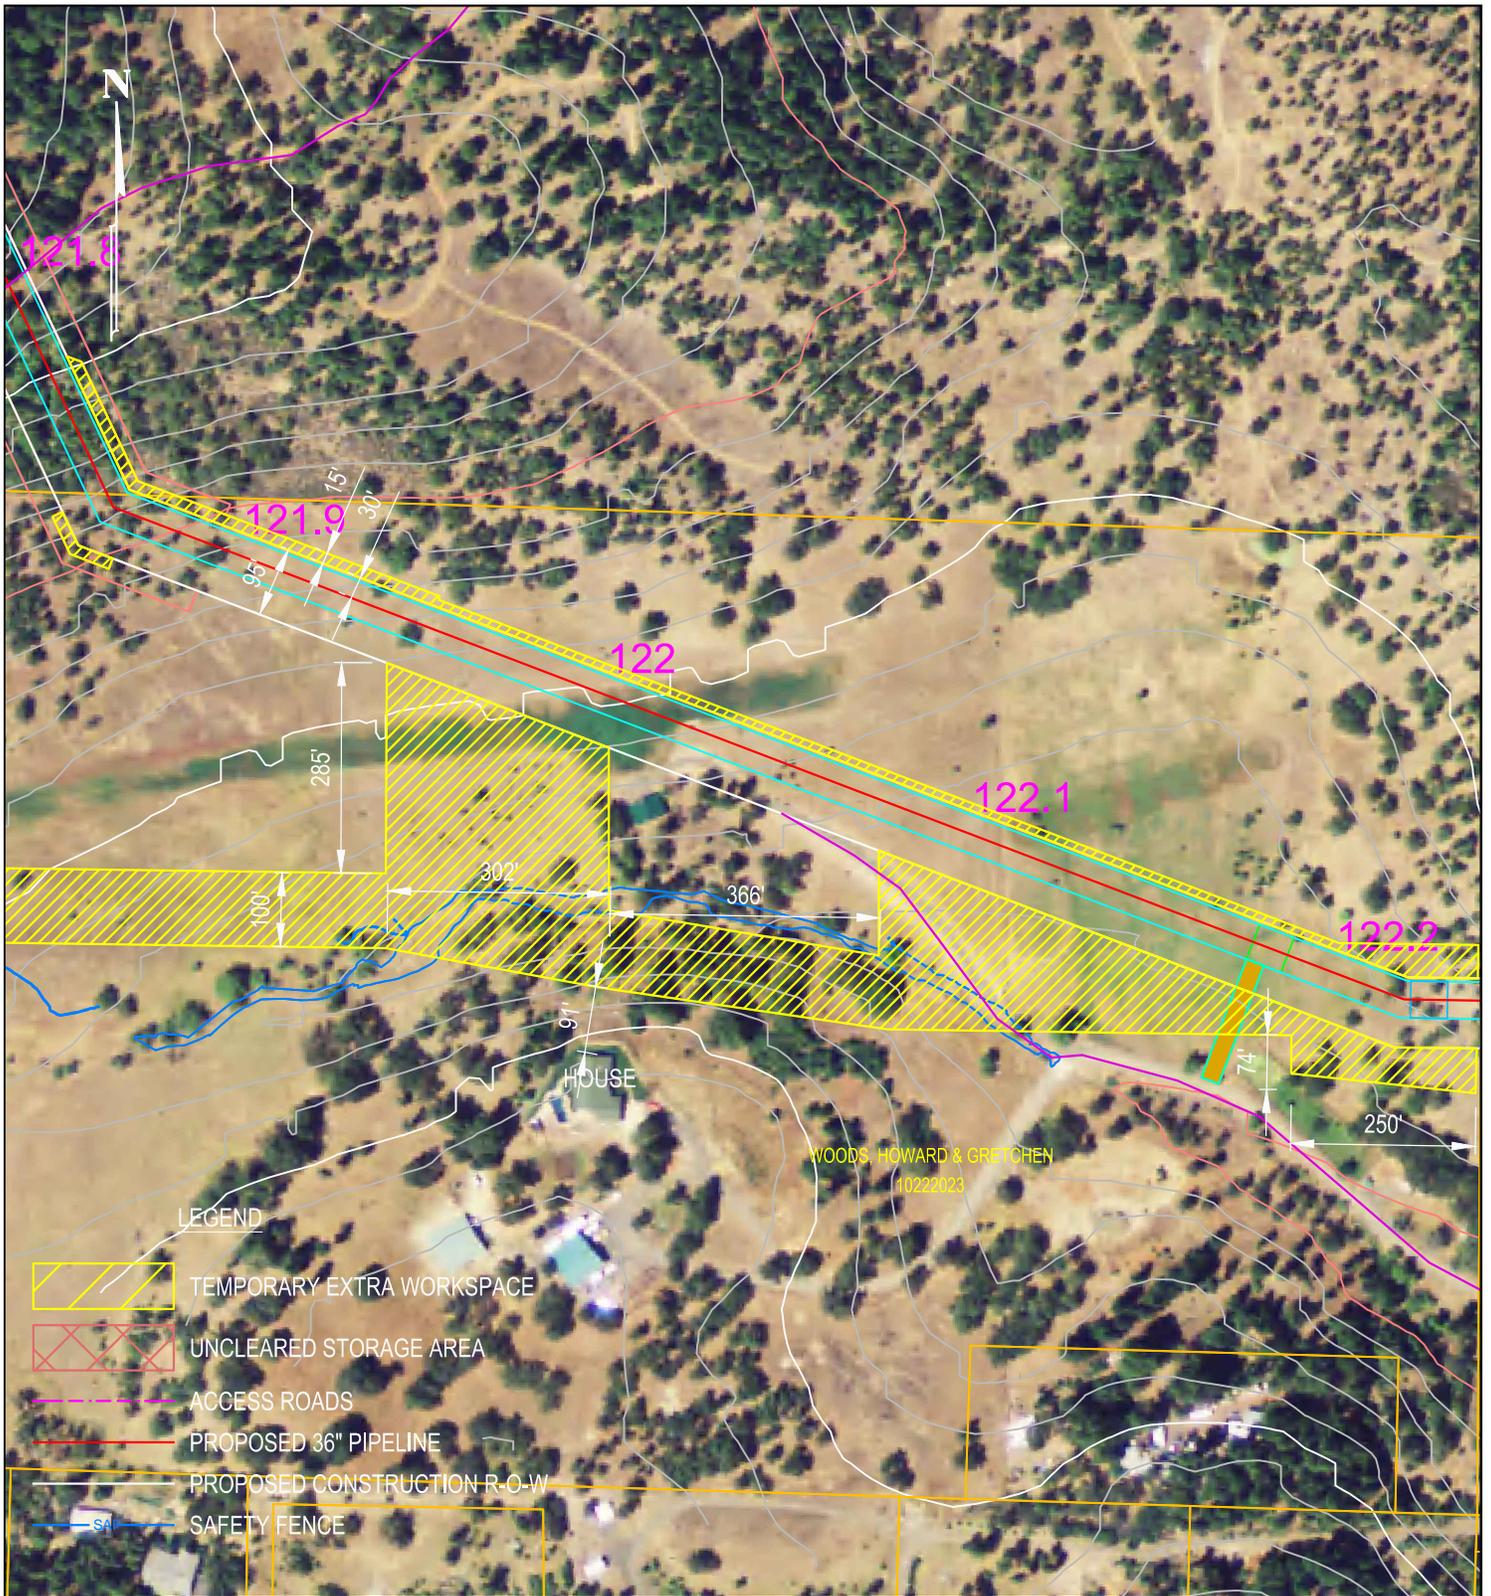

LEGEND

- TEMPORARY EXTRA WORKSPACE
- UNCLEARED STORAGE AREA
- ACCESS ROADS
- PROPOSED 36" PIPELINE
- PROPOSED CONSTRUCTION R-O-W
- SAFETY FENCE

REFERENCE DRAWINGS

DRAWING NO.	TITLE

**PACIFIC CONNECTOR GAS PIPELINE PROJECT**  
**PACIFIC CONNECTOR GAS PIPELINE, LP**  
**RESIDENTIAL SITE SPECIFIC MAP - M.P. 122.00**  
**36" PACIFIC CONNECTOR GAS PIPELINE**  
**S-35, T-34-S, R-1-E**  
**JACKSON COUNTY, OREGON**



REVISIONS

NO.	DATE	BY	DESCRIPTION	W.O. NO.	CHK.	APP.
A	MAR 2015	JCP	PRELIMINARY			

DRAWN BY: JCP	DATE: MAR 2015	ISSUED FOR BID:	SCALE: 1" = 250'
CHECKED BY:	DATE:	ISSUED FOR CONSTRUCTION:	
APPROVED BY:	DATE:	DRAWING NUMBER: 3430.33-X-0015	SHEET 1 OF 1




LEGEND	
	TEMPORARY EXTRA WORKSPACE
	UNCLEARED STORAGE AREA
	ACCESS ROADS
	PROPOSED 36" PIPELINE
	PROPOSED CONSTRUCTION R-O-W
	SAF SAFETY FENCE

REFERENCE DRAWINGS	
DRAWING NO.	TITLE

**PACIFIC CONNECTOR GAS PIPELINE PROJECT**  
**PACIFIC CONNECTOR GAS PIPELINE, LP**  
**RESIDENTIAL SITE SPECIFIC MAP - M.P. 199.71**  
**36" PACIFIC CONNECTOR GAS PIPELINE**  
**S-17, T-39-S, R-9-E**  
**KLAMATH COUNTY, OREGON**

REVISIONS					
NO.	DATE	BY	DESCRIPTION	W.O. NO.	CHK. APP.
A	MAY 2013	JCP	PRELIMINARY		

DRAWN BY: JCP	DATE: MAY 2013	ISSUED FOR BID:	SCALE: 1" = 100'
CHECKED BY:	DATE:	ISSUED FOR CONSTRUCTION:	
APPROVED BY:	DATE:	DRAWING NUMBER: 3430.33-X-0002	SHEET 1 OF 1

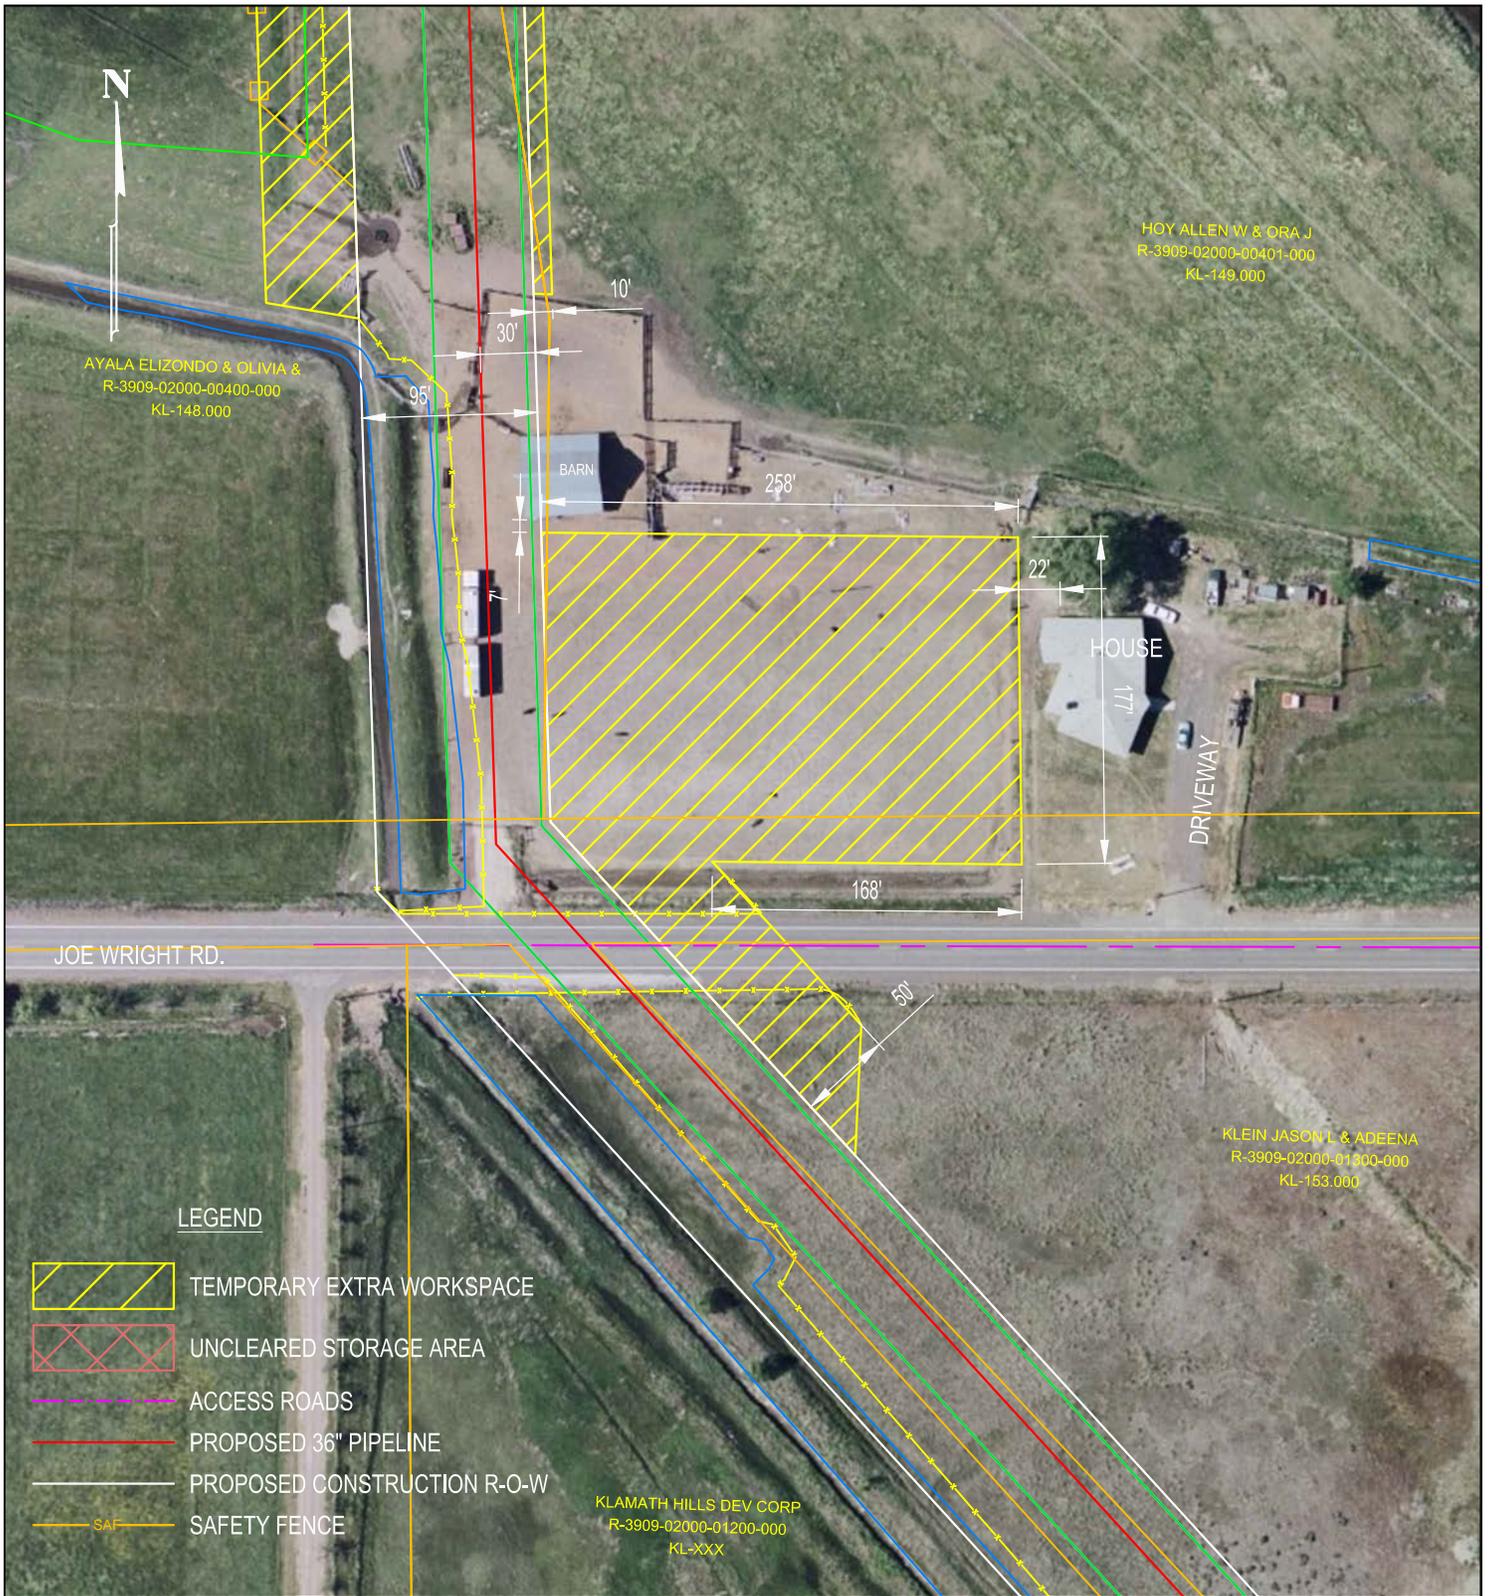

REFERENCE DRAWINGS				PACIFIC CONNECTOR GAS PIPELINE PROJECT PACIFIC CONNECTOR GAS PIPELINE, LP RESIDENTIAL SITE SPECIFIC MAP - M.P. 203.32 36" PACIFIC CONNECTOR GAS PIPELINE S-20, T-39-S, R-9-E KLAMATH COUNTY, OREGON					
DRAWING NO.	TITLE								
REVISIONS				DRAWN BY:	DATE:	ISSUED FOR BID:	SCALE:		
NO.	DATE	BY	DESCRIPTION	W.O. NO.	CHK.	APP.	CHECKED BY:	DATE:	ISSUED FOR CONSTRUCTION:
A	MAY 2013	JCP	PRELIMINARY				APPROVED BY:	DATE:	DRAWING NUMBER: 3430.33-X-0001
								SHEET 1 OF 1	